



<p>US Army Corps of Engineers Jacksonville District</p>	
<p>SAFETY ON THIS JOB DEPENDS ON YOU</p>	
<p>Checked by: DVT</p>	<p>Designed by: WRM</p>
<p>Drawn by: WRM</p>	<p>Checked by: WRM</p>
<p>File Name: \\S:\GIS\Projects\6-Footer\6-Footer.dgn</p>	<p>Project: 12-032-HSH-89</p>
<p>Reference File: 12-032-HSH-89.dgn</p>	<p>File Name: 12-032-HSH-89.dgn</p>
<p>OKECHOBEE WATERWAY, FLORIDA HYDRO EXAMINATION SURVEY FY11 6-FOOT PROJECT ROUTE-2 (RIM CANAL) PLAN</p>	
<p>Scale: AS SHOWN</p>	
<p>Drawing no. 17/67</p>	
<p>SHEET 39 OF 133</p>	

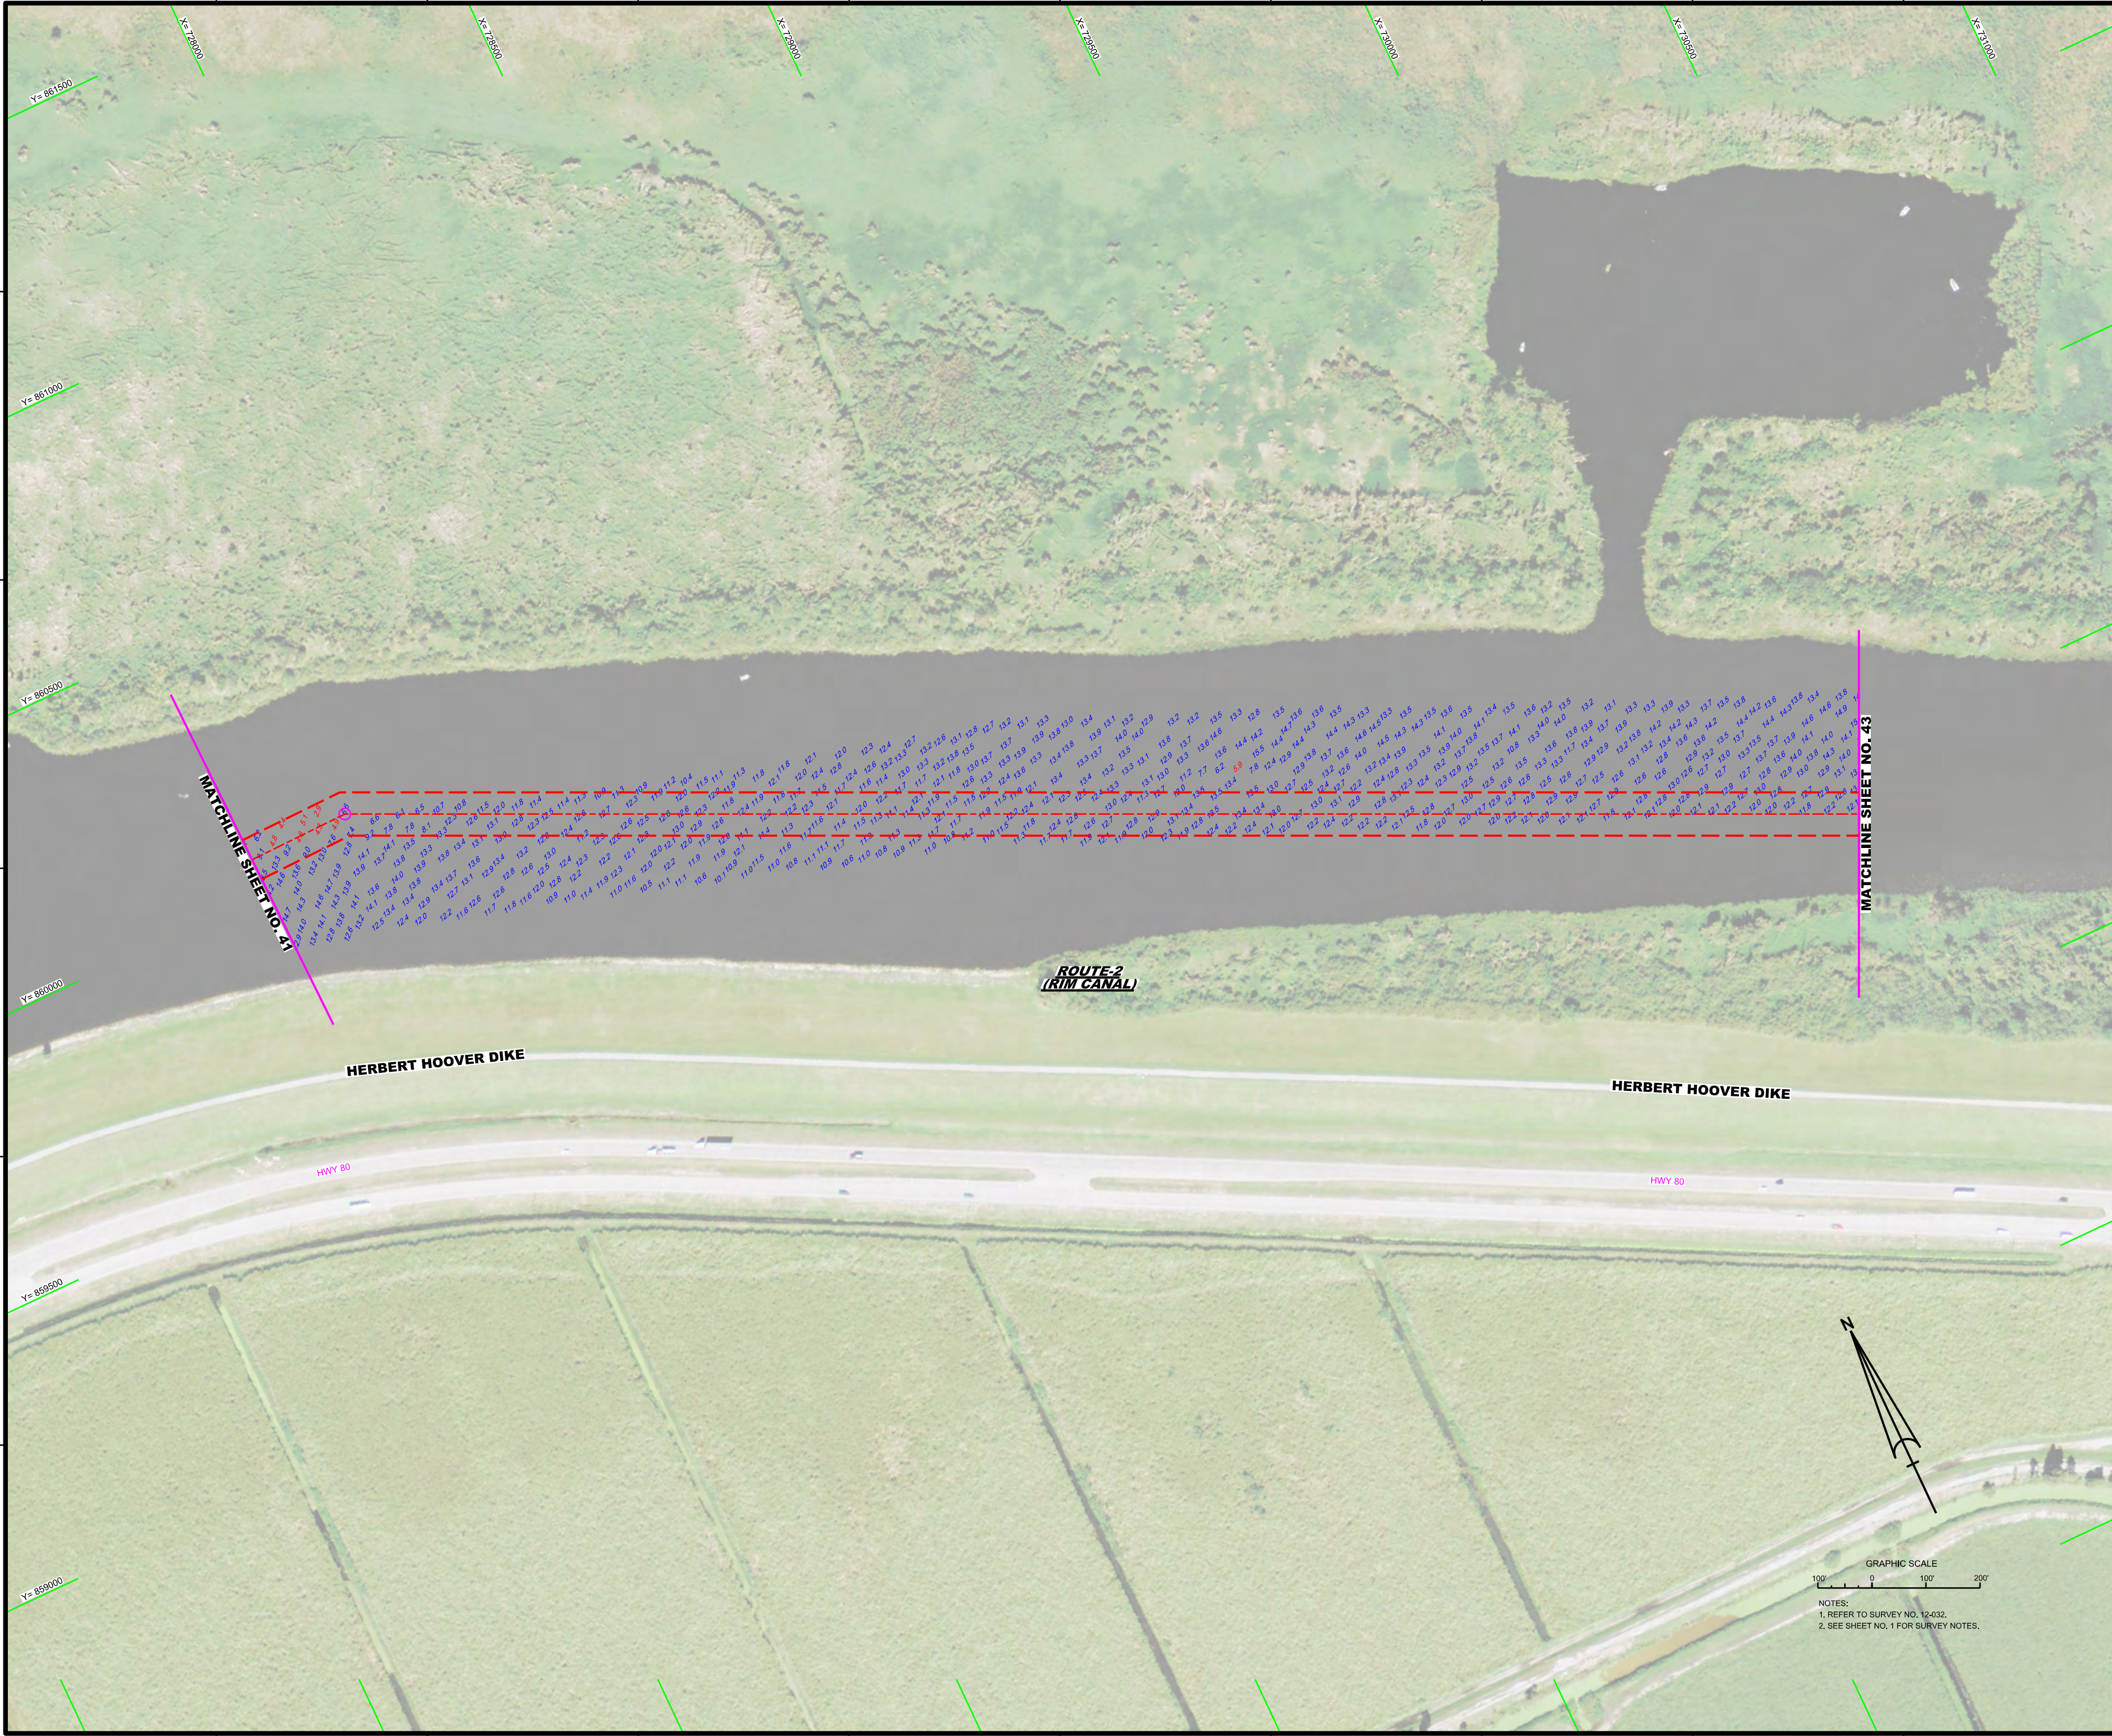



US Army Corps
of Engineers
Jacksonville District

SAFETY ON THIS JOB
DEPENDS ON YOU


OKEECHOBEE WATERWAY, FLORIDA

HYDRO EXAMINATION SURVEY FY11

6-FOOT PROJECT


ROUTE-2 (RIM CANAL)

PLAN

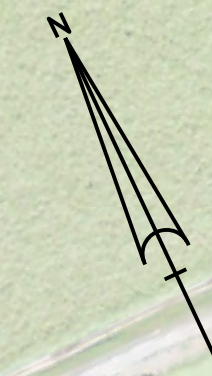


GRAPHIC SCALE
100' 0 100' 200'

NOTES:
1. REFER TO SURVEY NO. 12-032.
2. SEE SHEET NO. 1 FOR SURVEY NOTES.

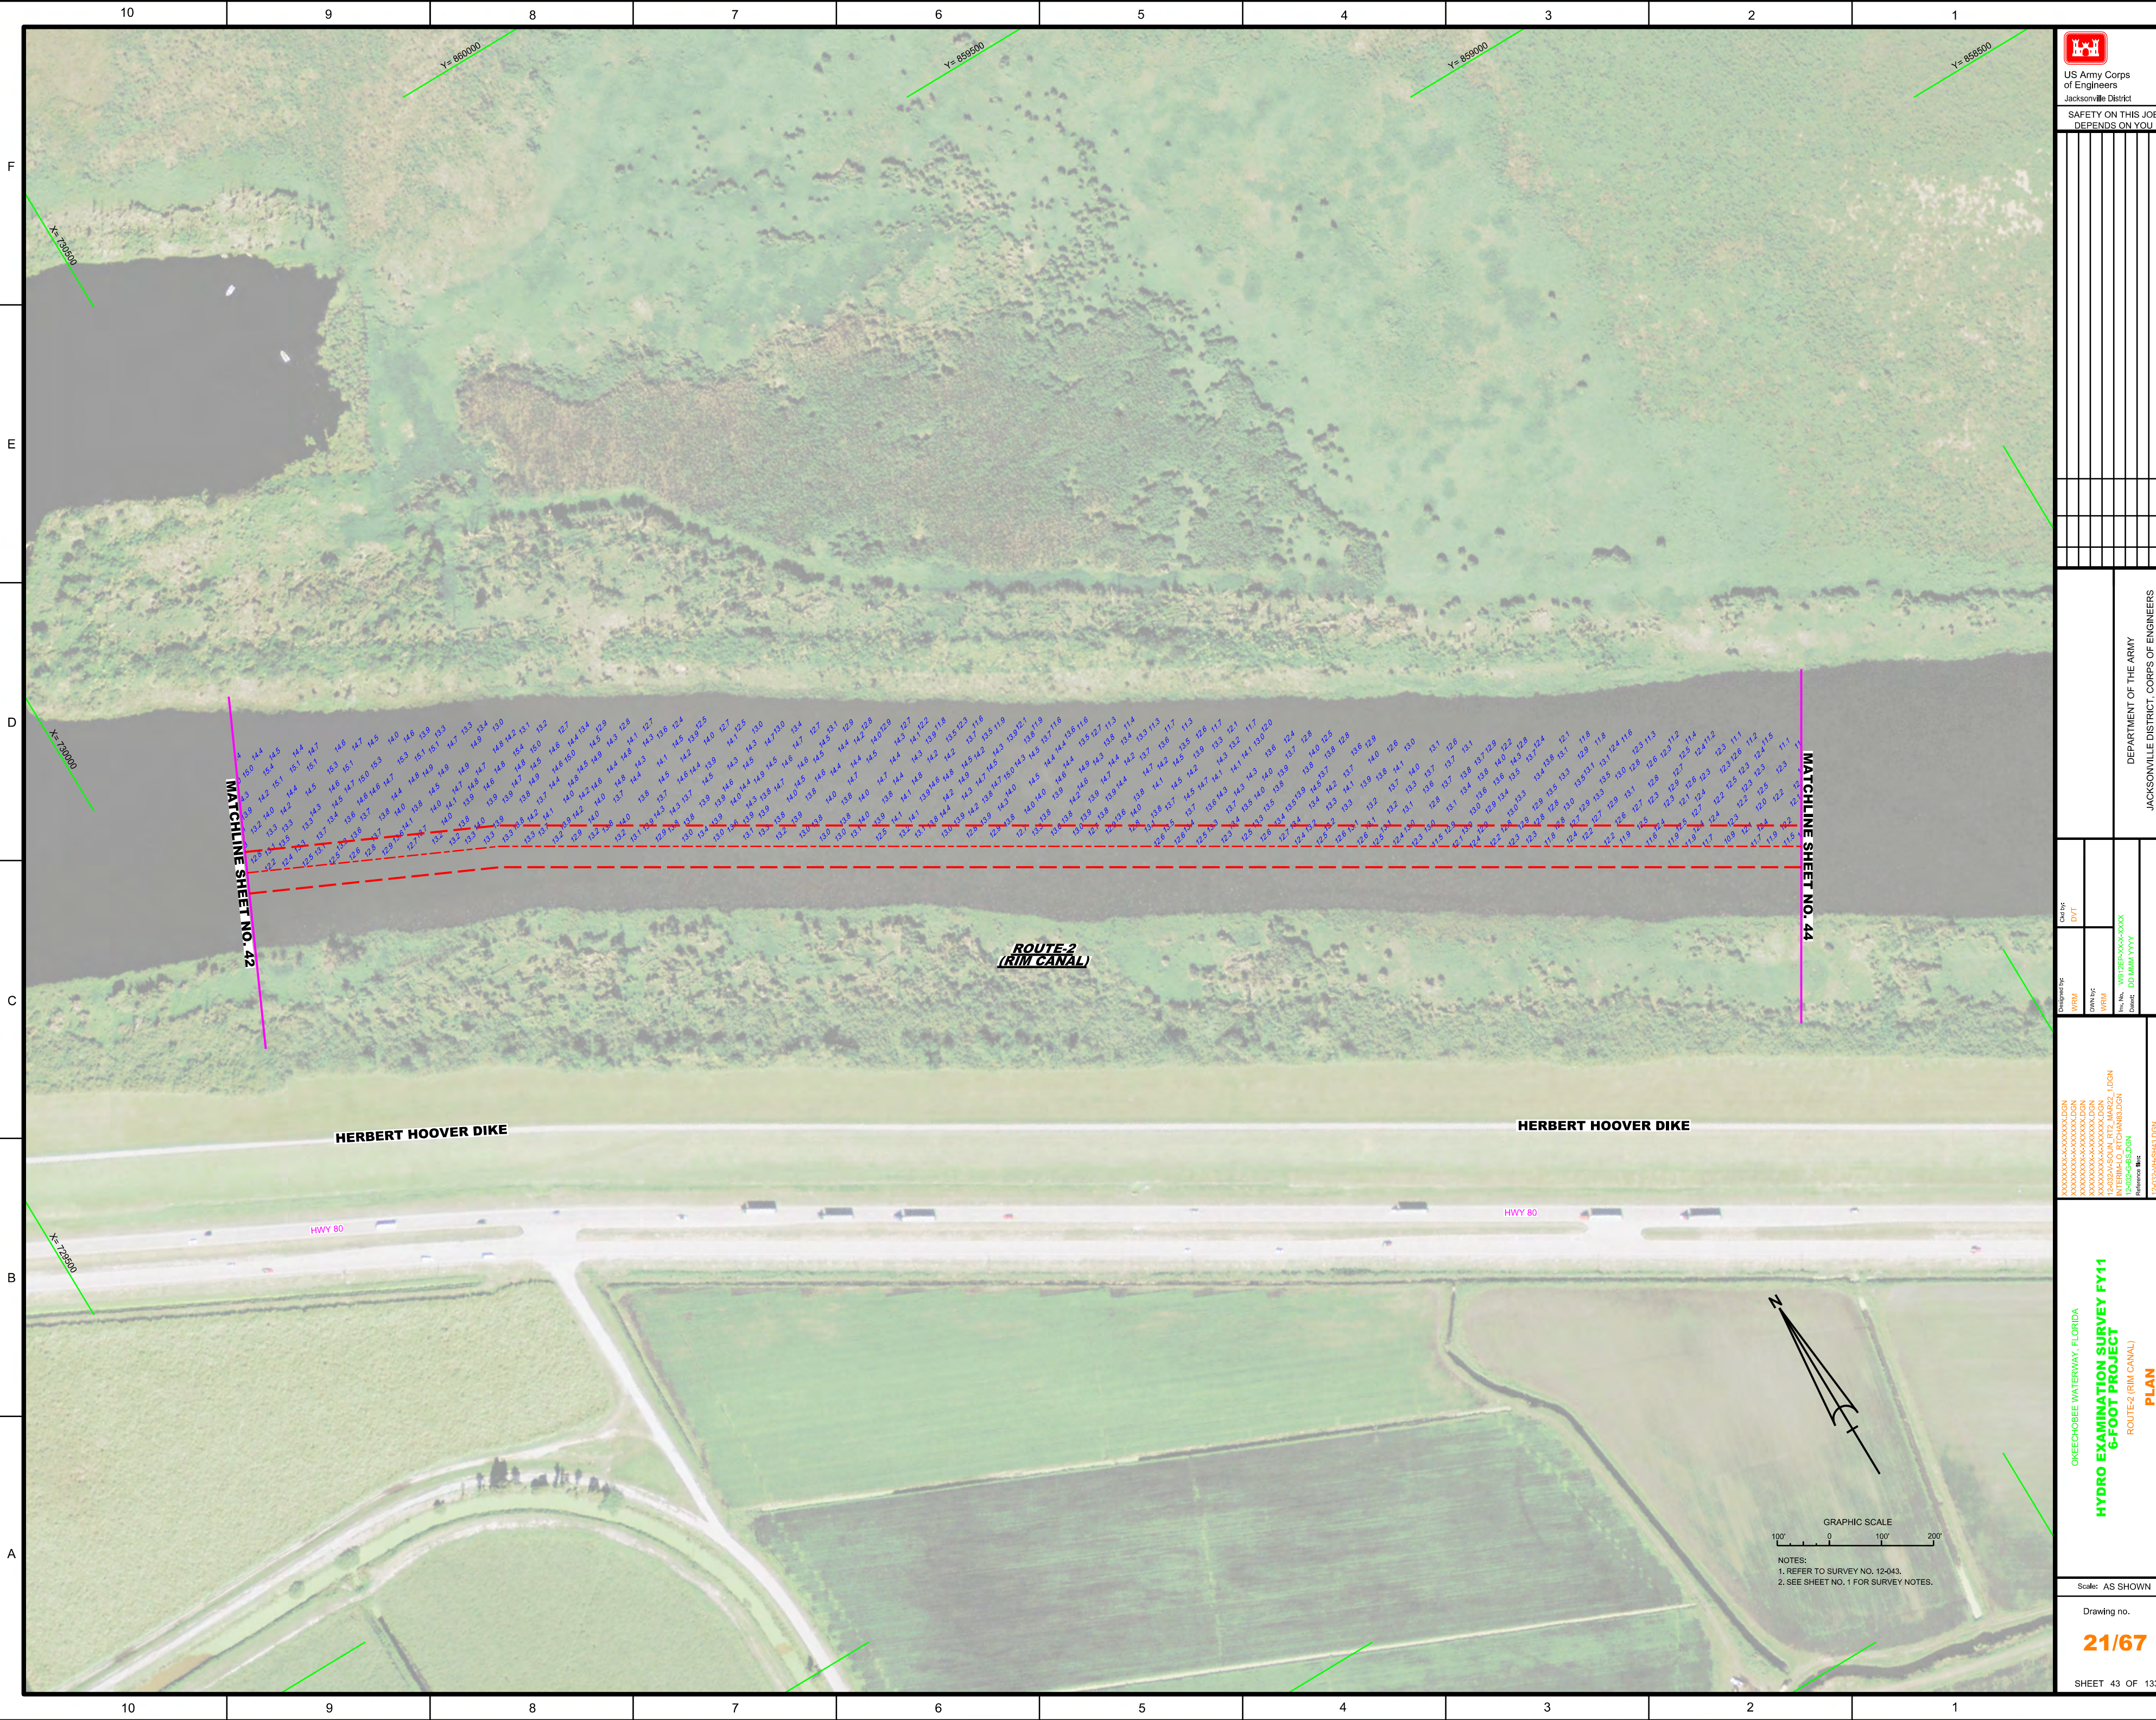

US Army Corps of Engineers Jacksonville District SAFETY ON THIS JOB DEPENDS ON YOU	
DEPARTMENT OF THE ARMY JACKSONVILLE DISTRICT, CORPS OF ENGINEERS JACKSONVILLE, FLORIDA	
Drawn by: DVT	Checked by: DVT
Designed by: WRM	Approved by: WRM
File Name: \\\Fs1\SRV\Projects\12-043\02\12-043-02-1.dgn Project Name: HYDRO EXAMINATION SURVEY FY11 ROUTE 2 (RIM CANAL) PLAN	Reference File: \\\Fs1\SRV\Projects\12-043\02\12-043-02-1.dgn
NOTES: 1. REFER TO SURVEY NO. 12-043. 2. SEE SHEET NO. 1 FOR SURVEY NOTES.	
Scale: AS SHOWN Drawing no. 21/67	
SHEET 43 OF 133	

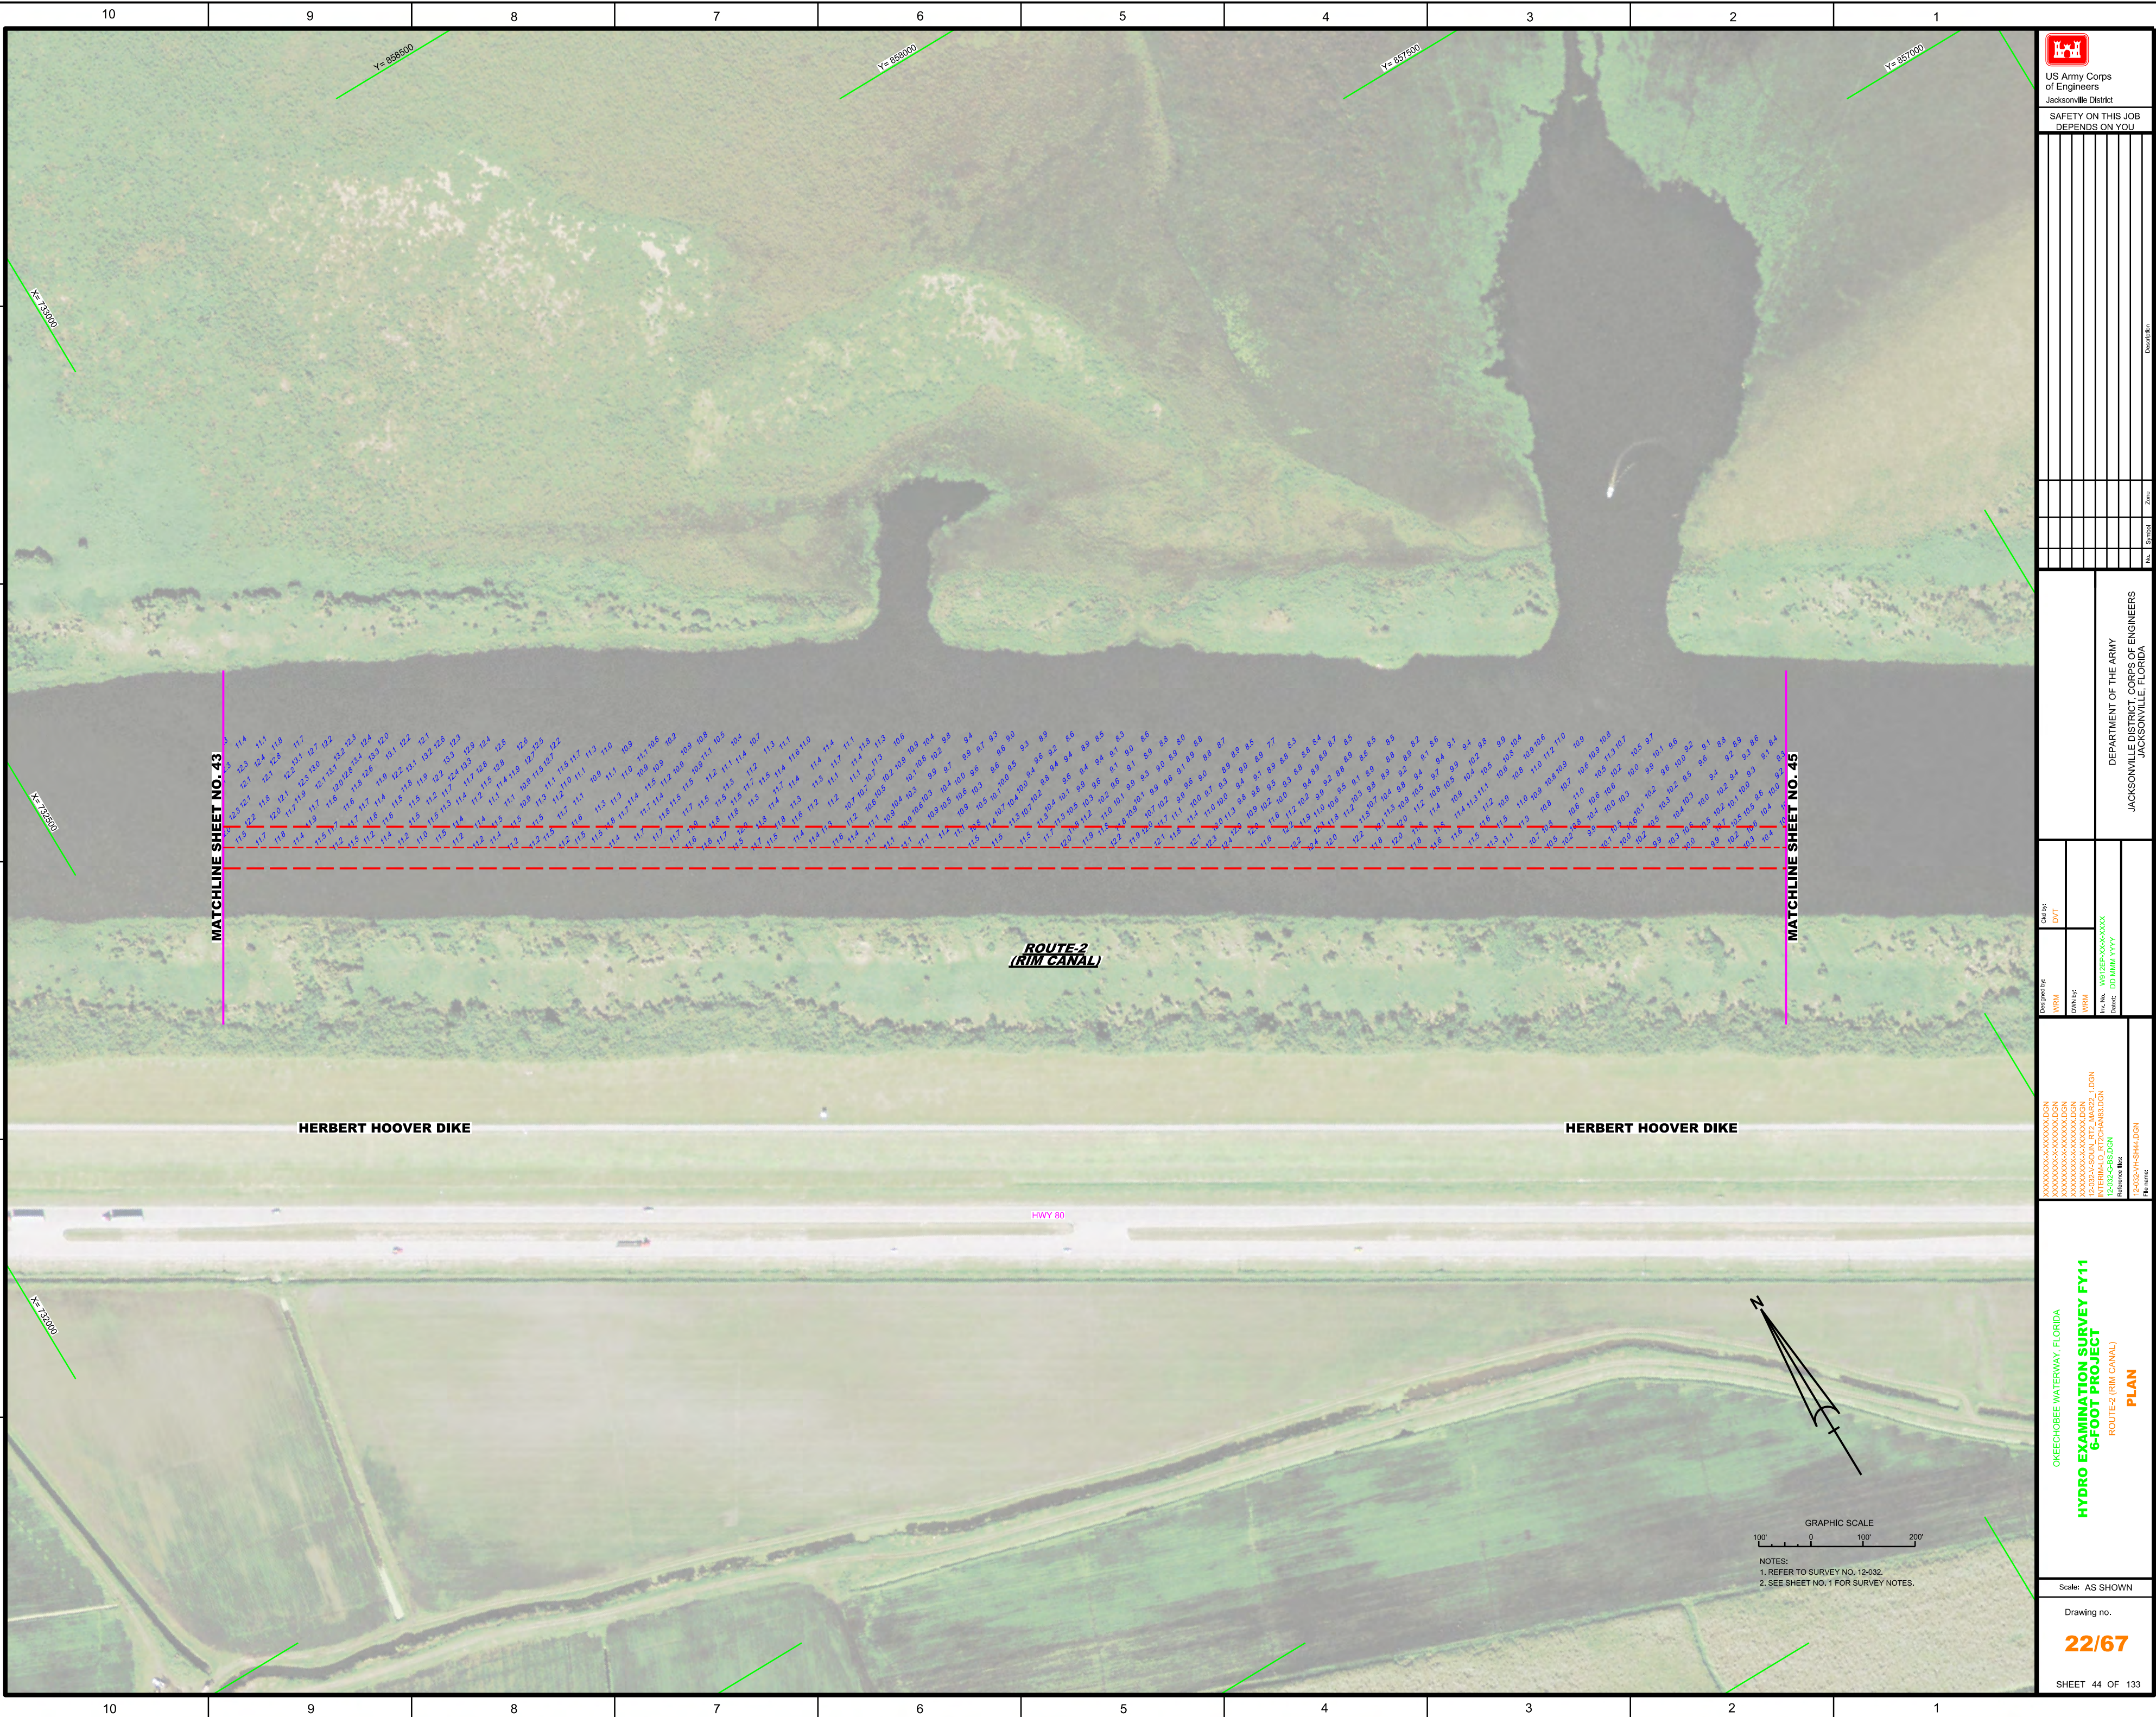

US Army Corps of Engineers
Jacksonville District

SAFETY ON THIS JOB
DEPENDS ON YOU

No.	Symbol	Zone

DEPARTMENT OF THE ARMY
JACKSONVILLE DISTRICT, CORPS OF ENGINEERS
JACKSONVILLE, FLORIDA

Created by:	DVT
Designed by:	WRM
DWG No:	WRM
File No.:	WR22E-0000000.DGN
Project:	INTERIM LO FETCHANS.DGN
Client:	DDMMYYYY
Reference File:	12-032-HH-SH4.DGN
File Name:	12-032-HH-SH4.DGN

HYDRO EXAMINATION SURVEY FY11
6-FOOT PROJECT
ROUTE 2 (RIM CANAL)
PLAN

Scale: AS SHOWN

Drawing no.


22/67


SHEET 44 OF 133



GRAPHIC SCALE
100' 0 100' 200'

NOTES:
1. REFER TO SURVEY NO. 12-032.
2. SEE SHEET NO. 1 FOR SURVEY NOTES.

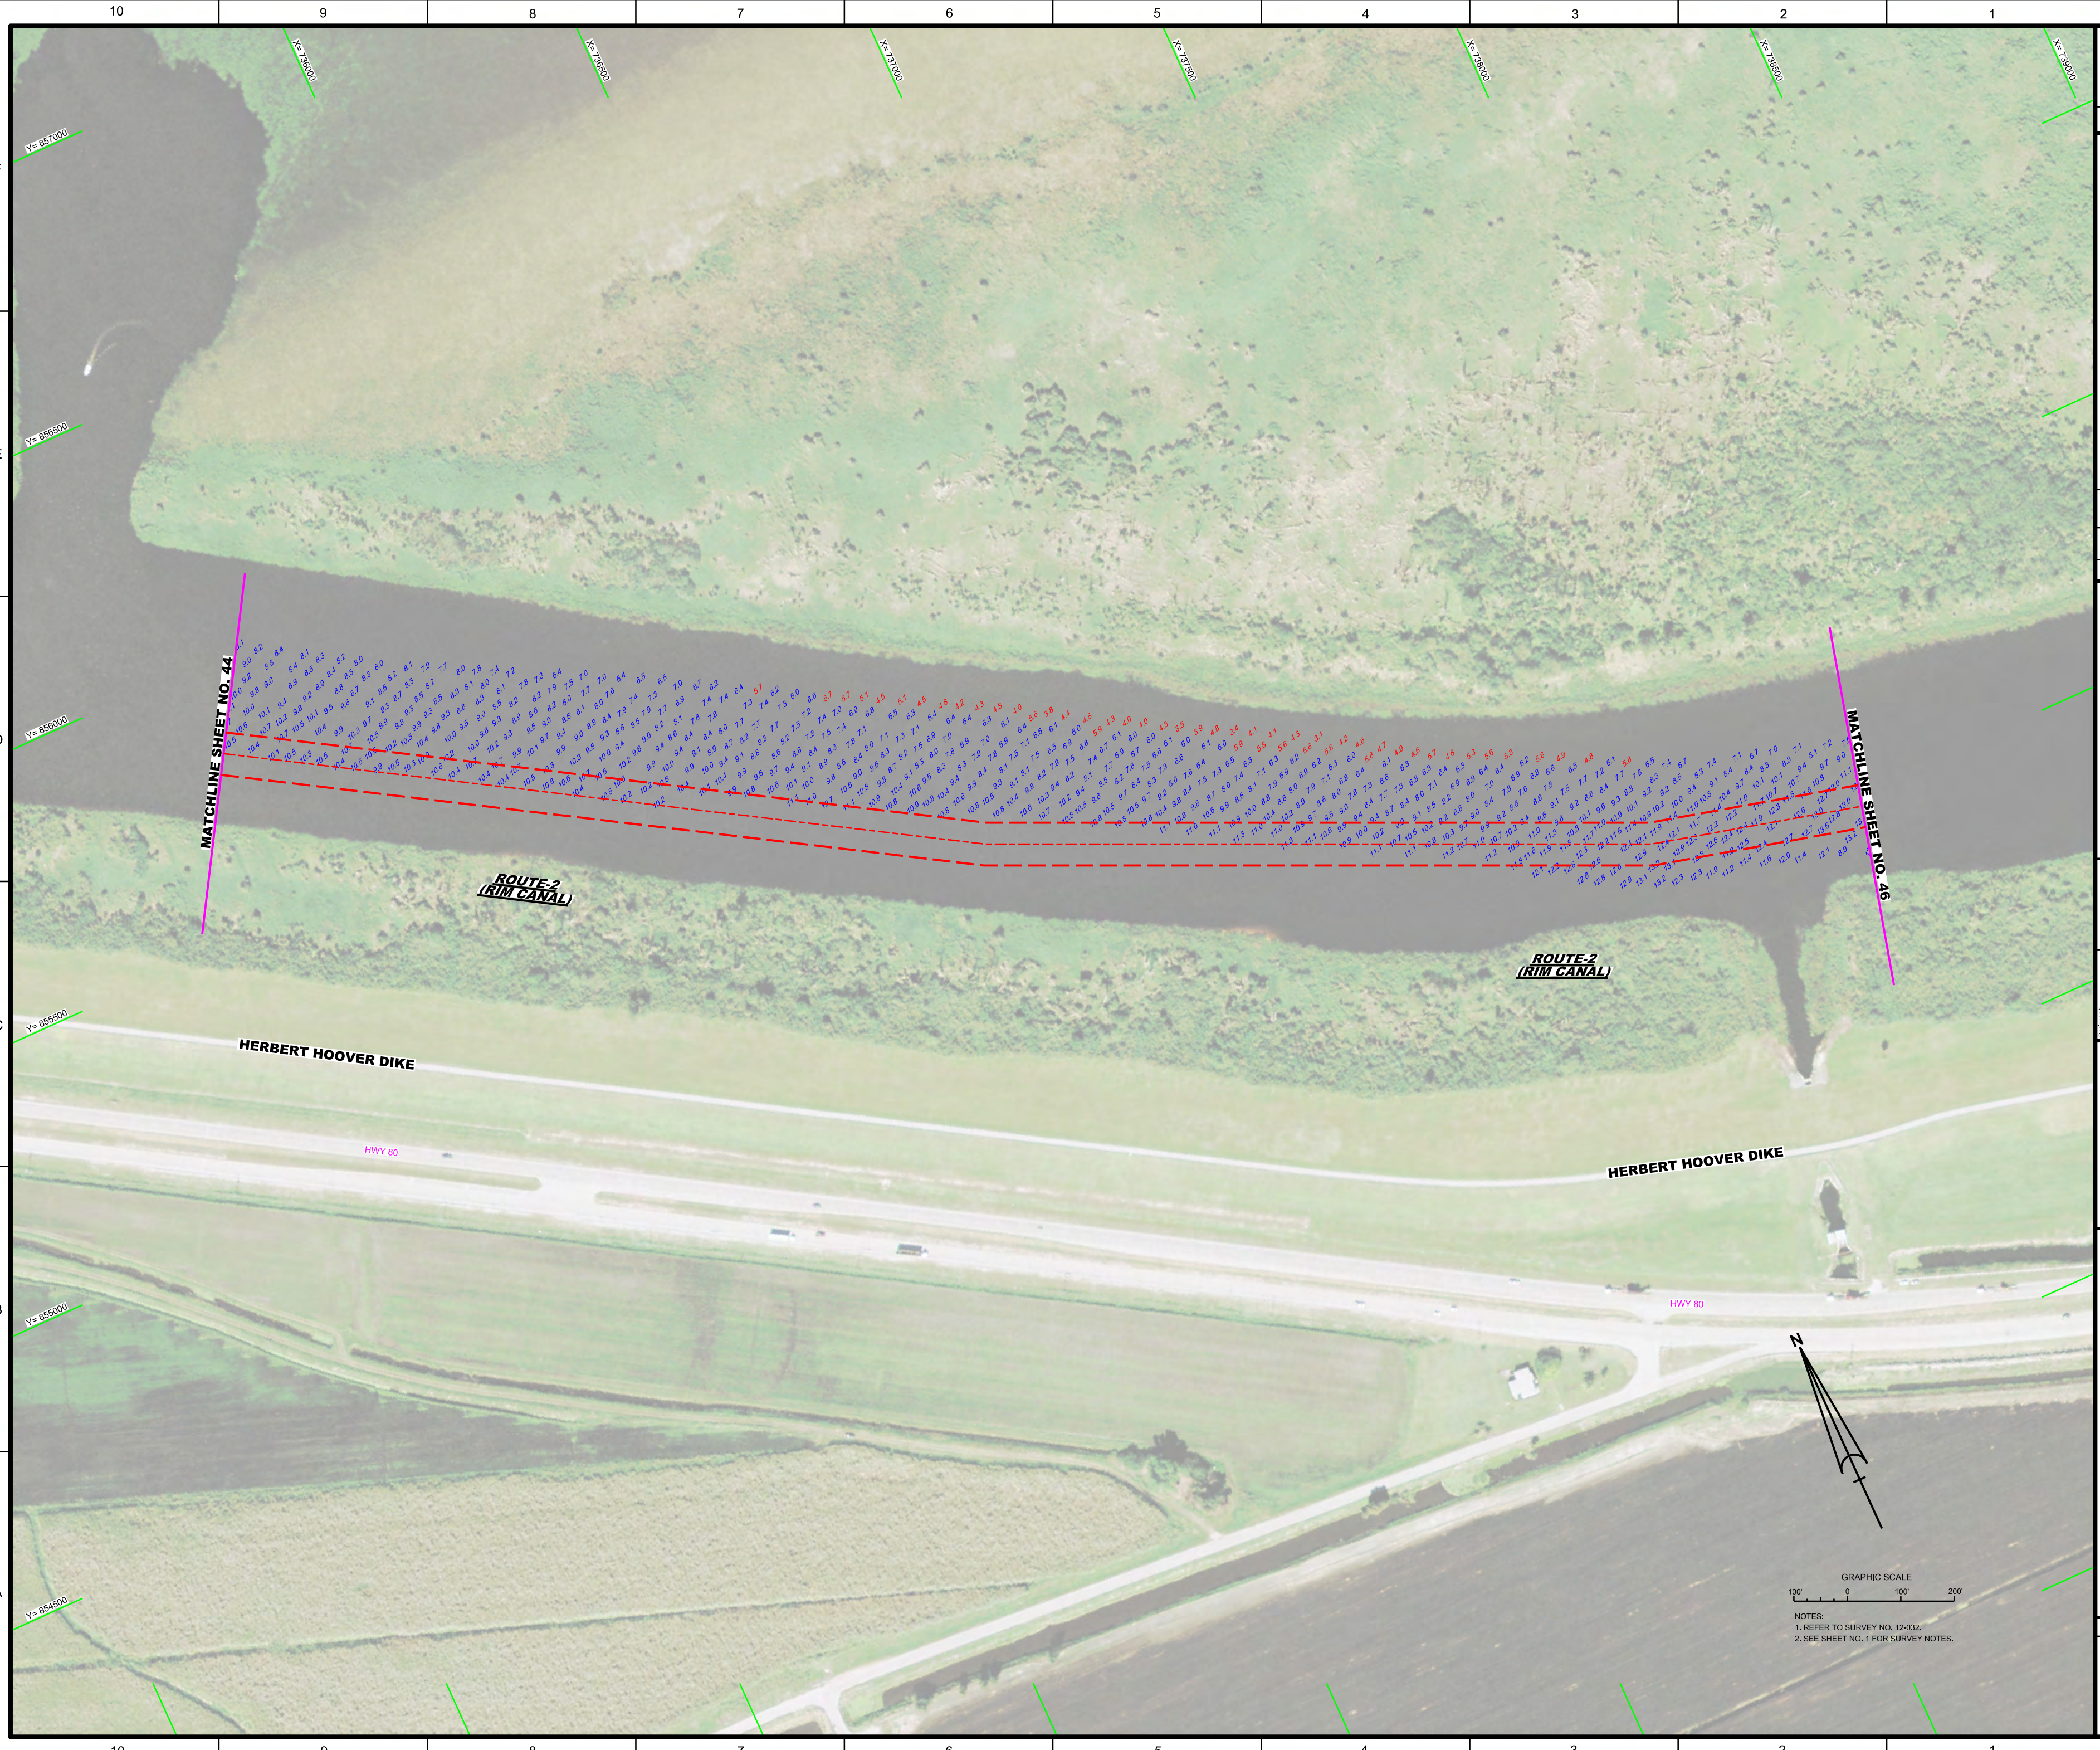

 US Army Corps of Engineers Jacksonville District	
SAFETY ON THIS JOB DEPENDS ON YOU	


DEPARTMENT OF THE ARMY
 JACKSONVILLE DISTRICT, CORPS OF ENGINEERS
 JACKSONVILLE, FLORIDA

Drawn By: **DVT**
 Checked By: **WRM**
 Scale: **AS SHOWN**
 Date: **10/04/2010**


HYDRO EXAMINATION SURVEY FY11
6-FOOT PROJECT
ROUTE-2 (RIM CANAL)
PLAN

OKEECHOBEE WATERWAY, FLORIDA
HYDRO EXAMINATION SURVEY FY11
6-FOOT PROJECT
ROUTE-2 (RIM CANAL)
PLAN

Scale: AS SHOWN
 Drawing no.
23/67
 SHEET 45 OF 133

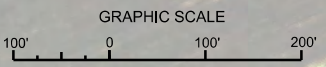

NOTES:
 1. REFER TO SURVEY NO. 12-032.
 2. SEE SHEET NO. 1 FOR SURVEY NOTES.

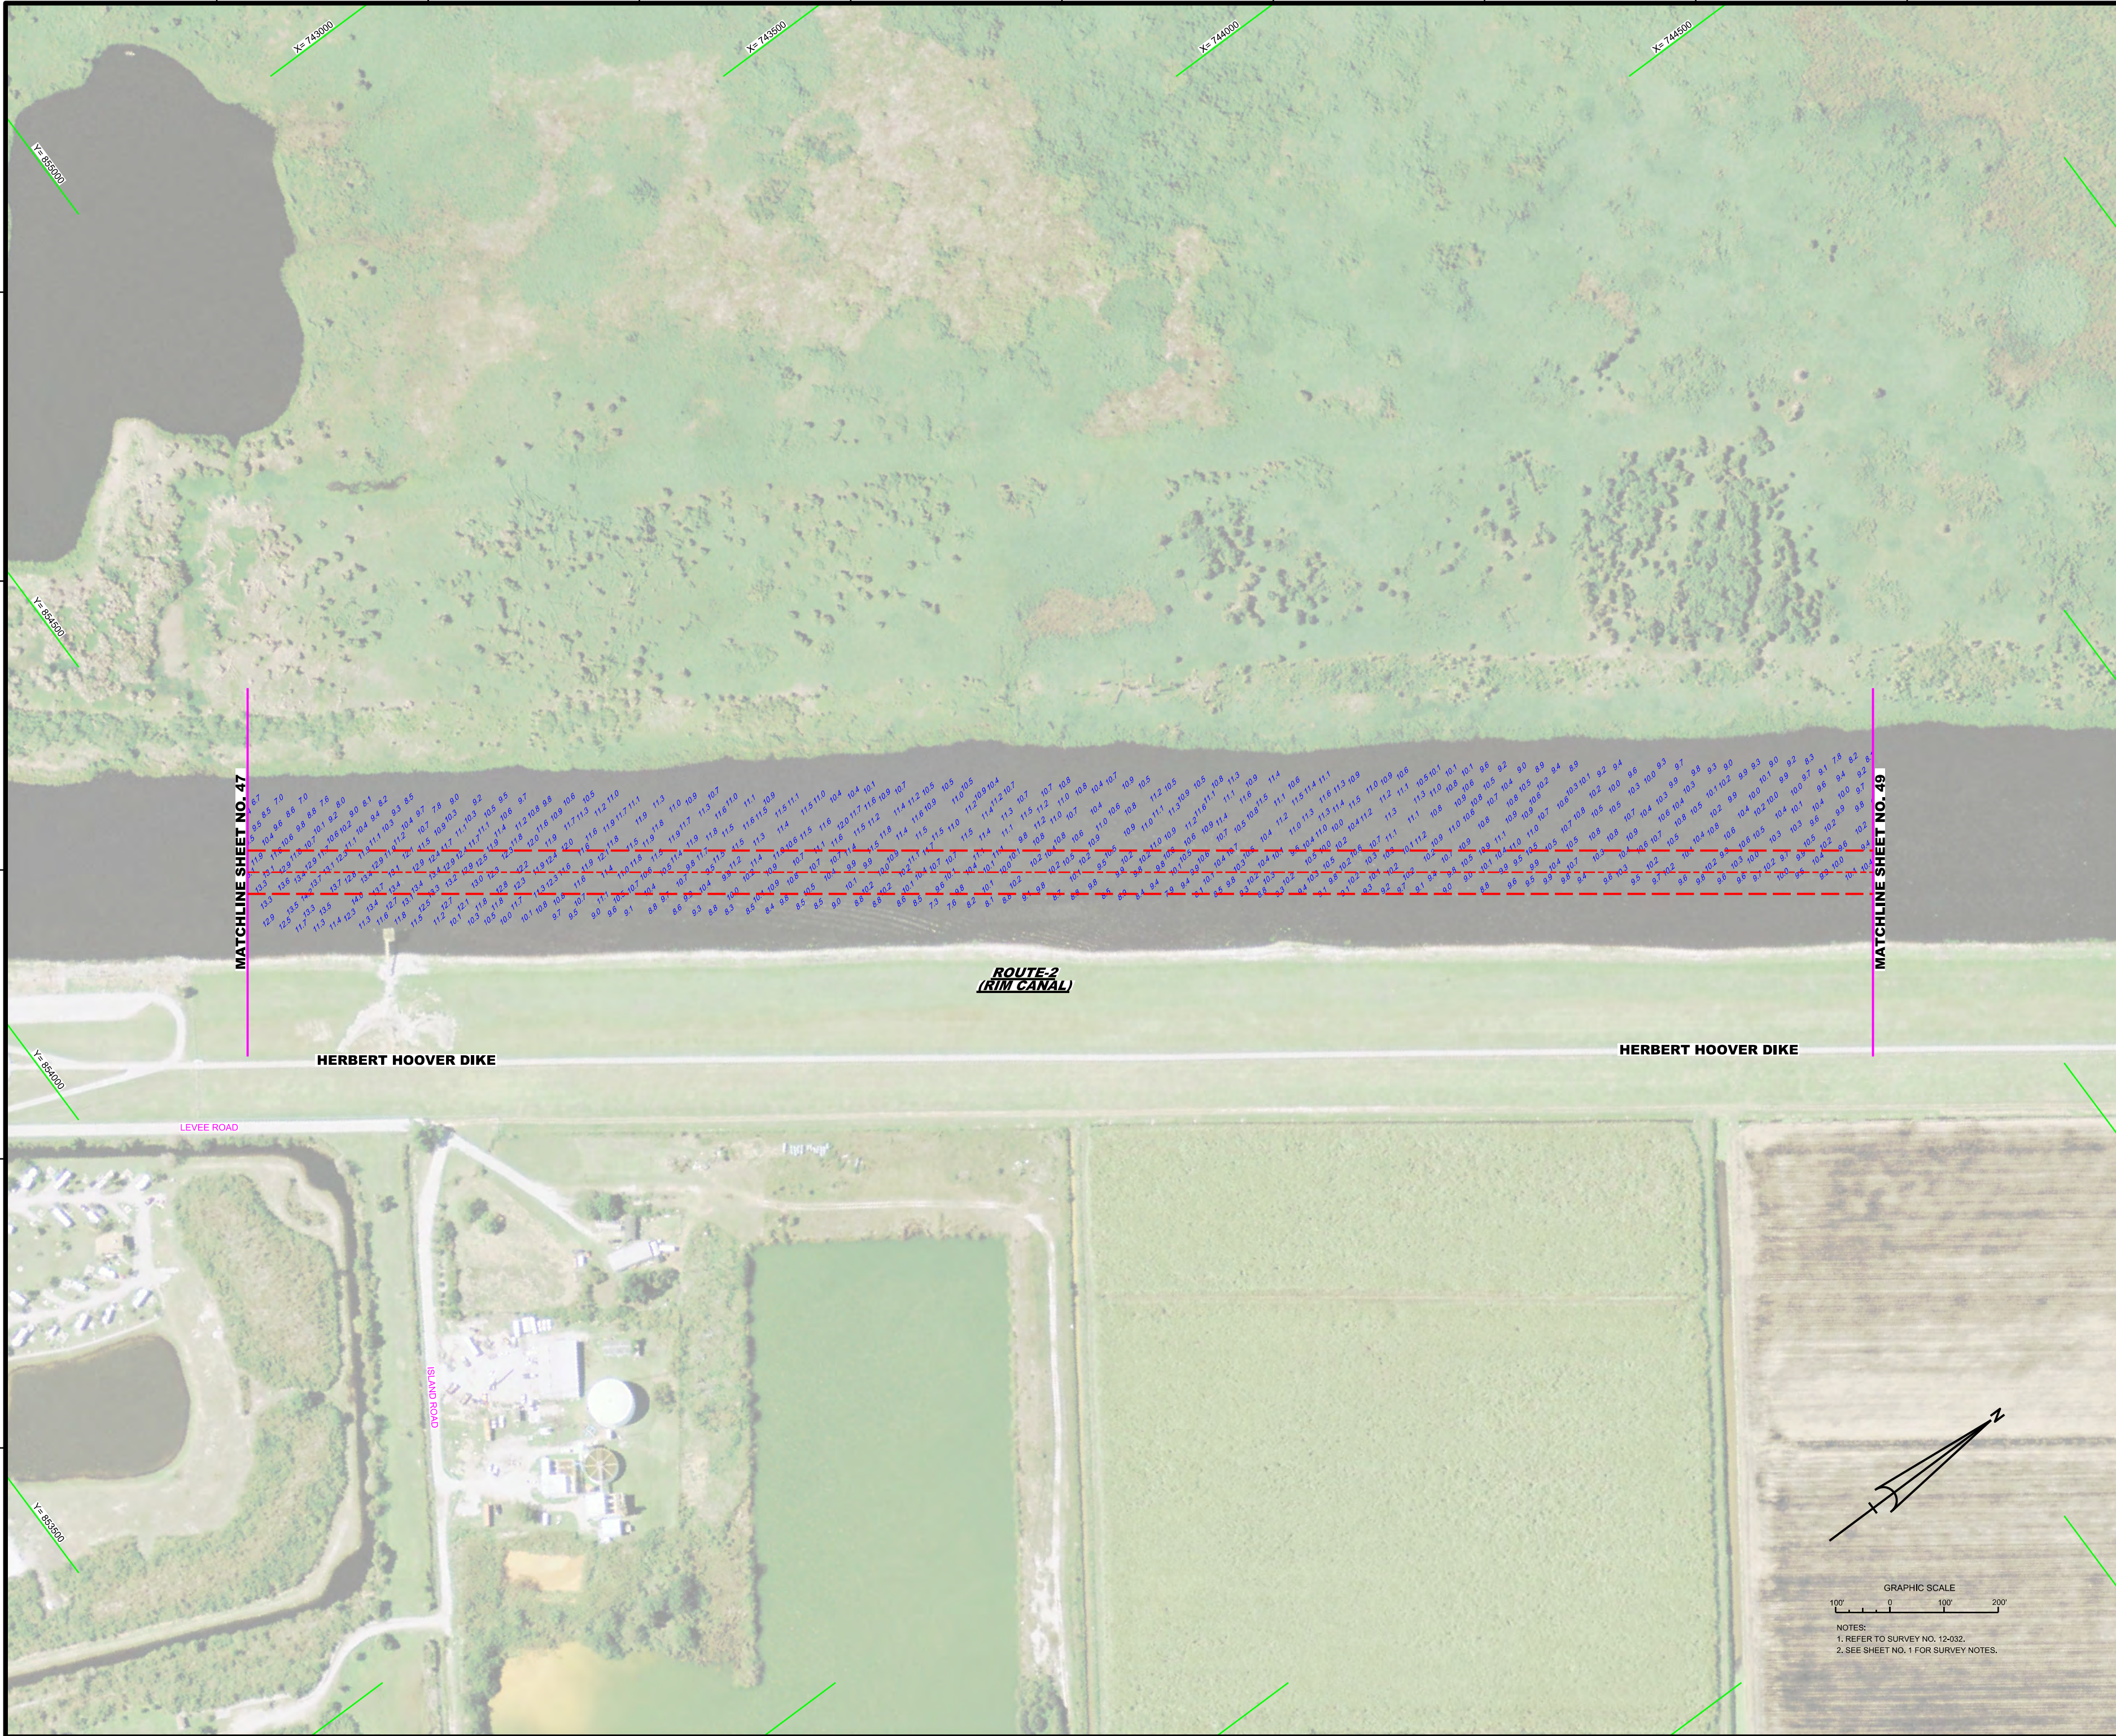

MATCHLINE SHEET NO. 47

MATCHLINE SHEET NO. 49



**ROUTE-2
(RIM CANAL)**

HERBERT HOOVER DIKE

HERBERT HOOVER DIKE


LEVEE ROAD

ISLAND ROAD

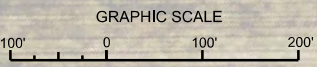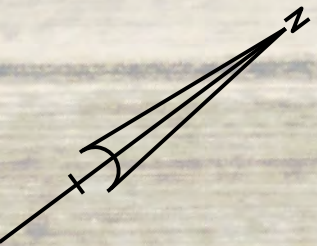

NOTES:
1. REFER TO SURVEY NO. 12-032.
2. SEE SHEET NO. 1 FOR SURVEY NOTES.

<p>US Army Corps of Engineers Jacksonville District</p>	
<p>SAFETY ON THIS JOB DEPENDS ON YOU</p>	
<p>DESIGNED BY: WRM</p>	<p>CHECKED BY: DVT</p>
<p>DRAWN BY: WRM</p>	<p>DATE: 03/03/2014</p>
<p>FILE NO.: 12-032-01-000000.DGN</p>	<p>PROJECT NO.: 12-032-01-000000</p>
<p>PROJECT NAME: HYDRO EXAMINATION SURVEY FY11</p>	<p>PROJECT LOCATION: ROUTE-2 (RIM CANAL)</p>
<p>PROJECT TYPE: PLAN</p>	<p>PROJECT NUMBER: 26/67</p>
<p>DEPARTMENT OF THE ARMY JACKSONVILLE DISTRICT, CORPS OF ENGINEERS JACKSONVILLE, FLORIDA</p>	
<p>SHEET 48 OF 133</p>	

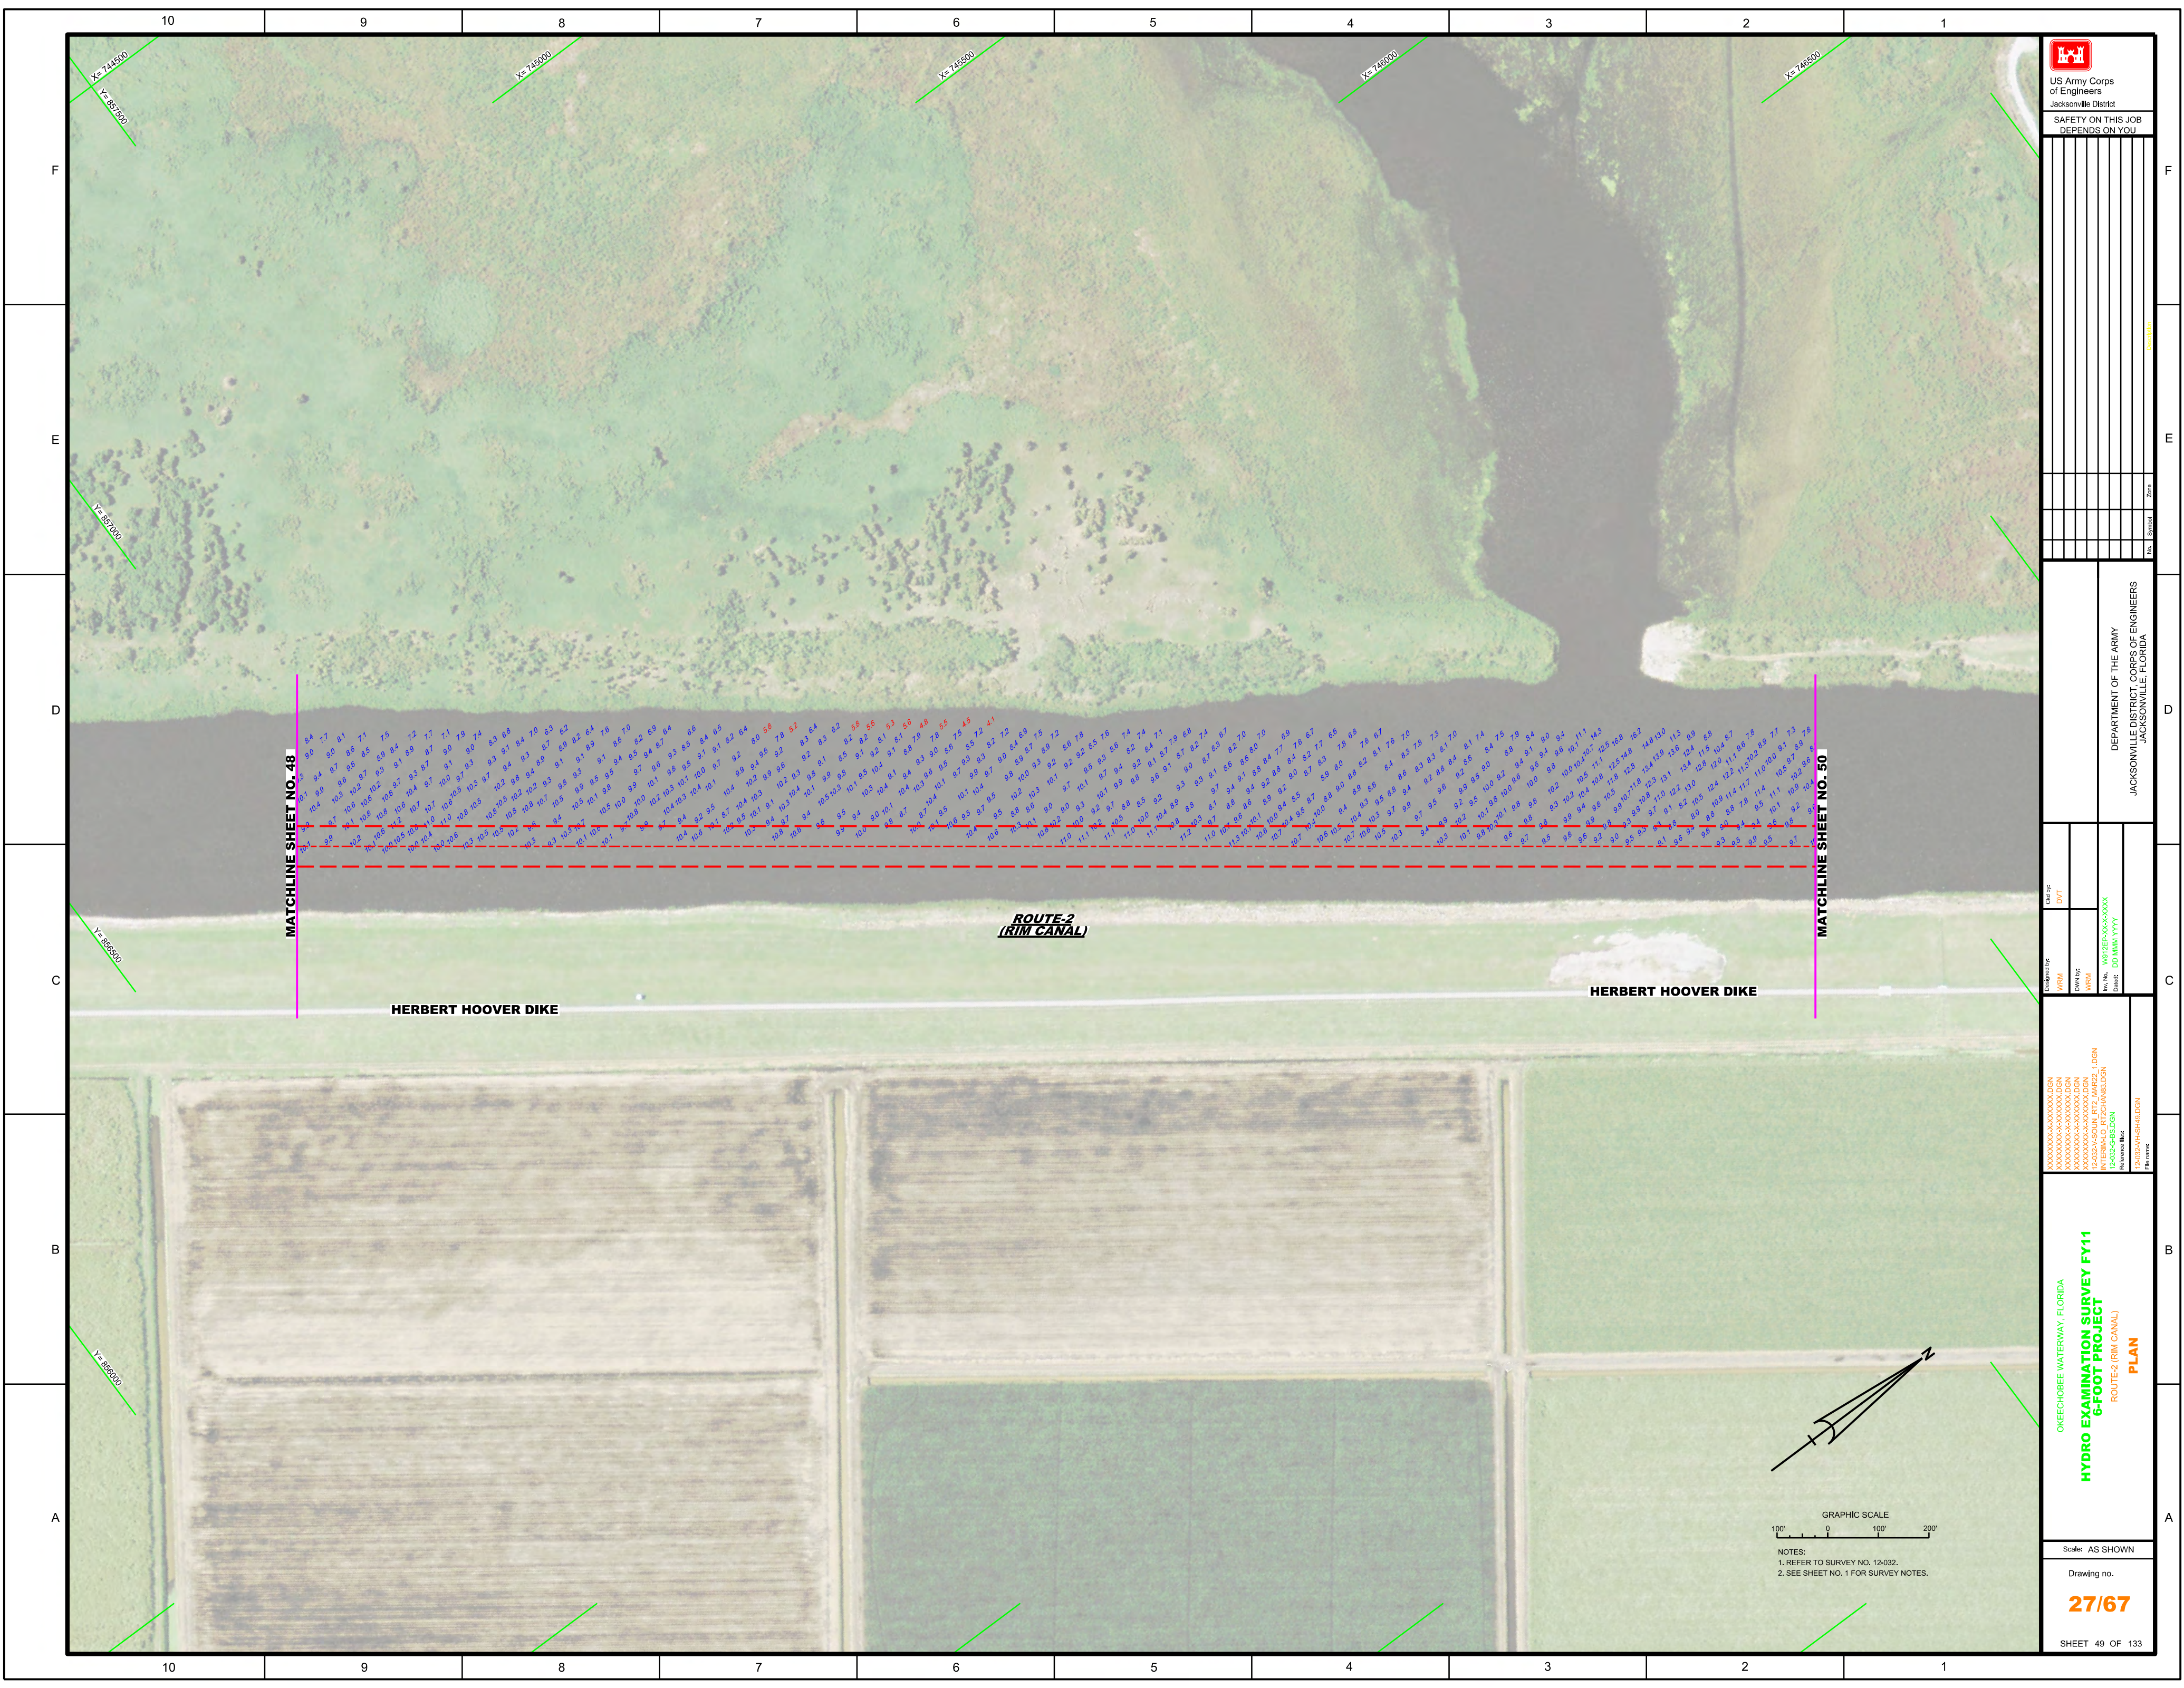

US Army Corps of Engineers Jacksonville District SAFETY ON THIS JOB DEPENDS ON YOU	
DEPARTMENT OF THE ARMY JACKSONVILLE DISTRICT, CORPS OF ENGINEERS JACKSONVILLE, FLORIDA	Drawn by: WRM Design Date: 01/20/2011 Check by: DVT Check Date: 01/20/2011 Title: HYDRO EXAMINATION SURVEY FY11 Project: ROUTE 2 (RIM CANAL) Drawing no.: 27/67
HYDRO EXAMINATION SURVEY FY11 6-FOOT PROJECT PLAN	
OKEECHOBEE WATERWAY, FLORIDA ROUTE 2 (RIM CANAL)	
Scale: AS SHOWN Drawing no.: 27/67 SHEET 49 OF 133	


MATCHLINE SHEET NO. 48

MATCHLINE SHEET NO. 50


**ROUTE 2
(RIM CANAL)**


HERBERT HOOVER DIKE

HERBERT HOOVER DIKE

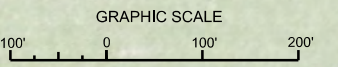

NOTES:
 1. REFER TO SURVEY NO. 12-032.
 2. SEE SHEET NO. 1 FOR SURVEY NOTES.


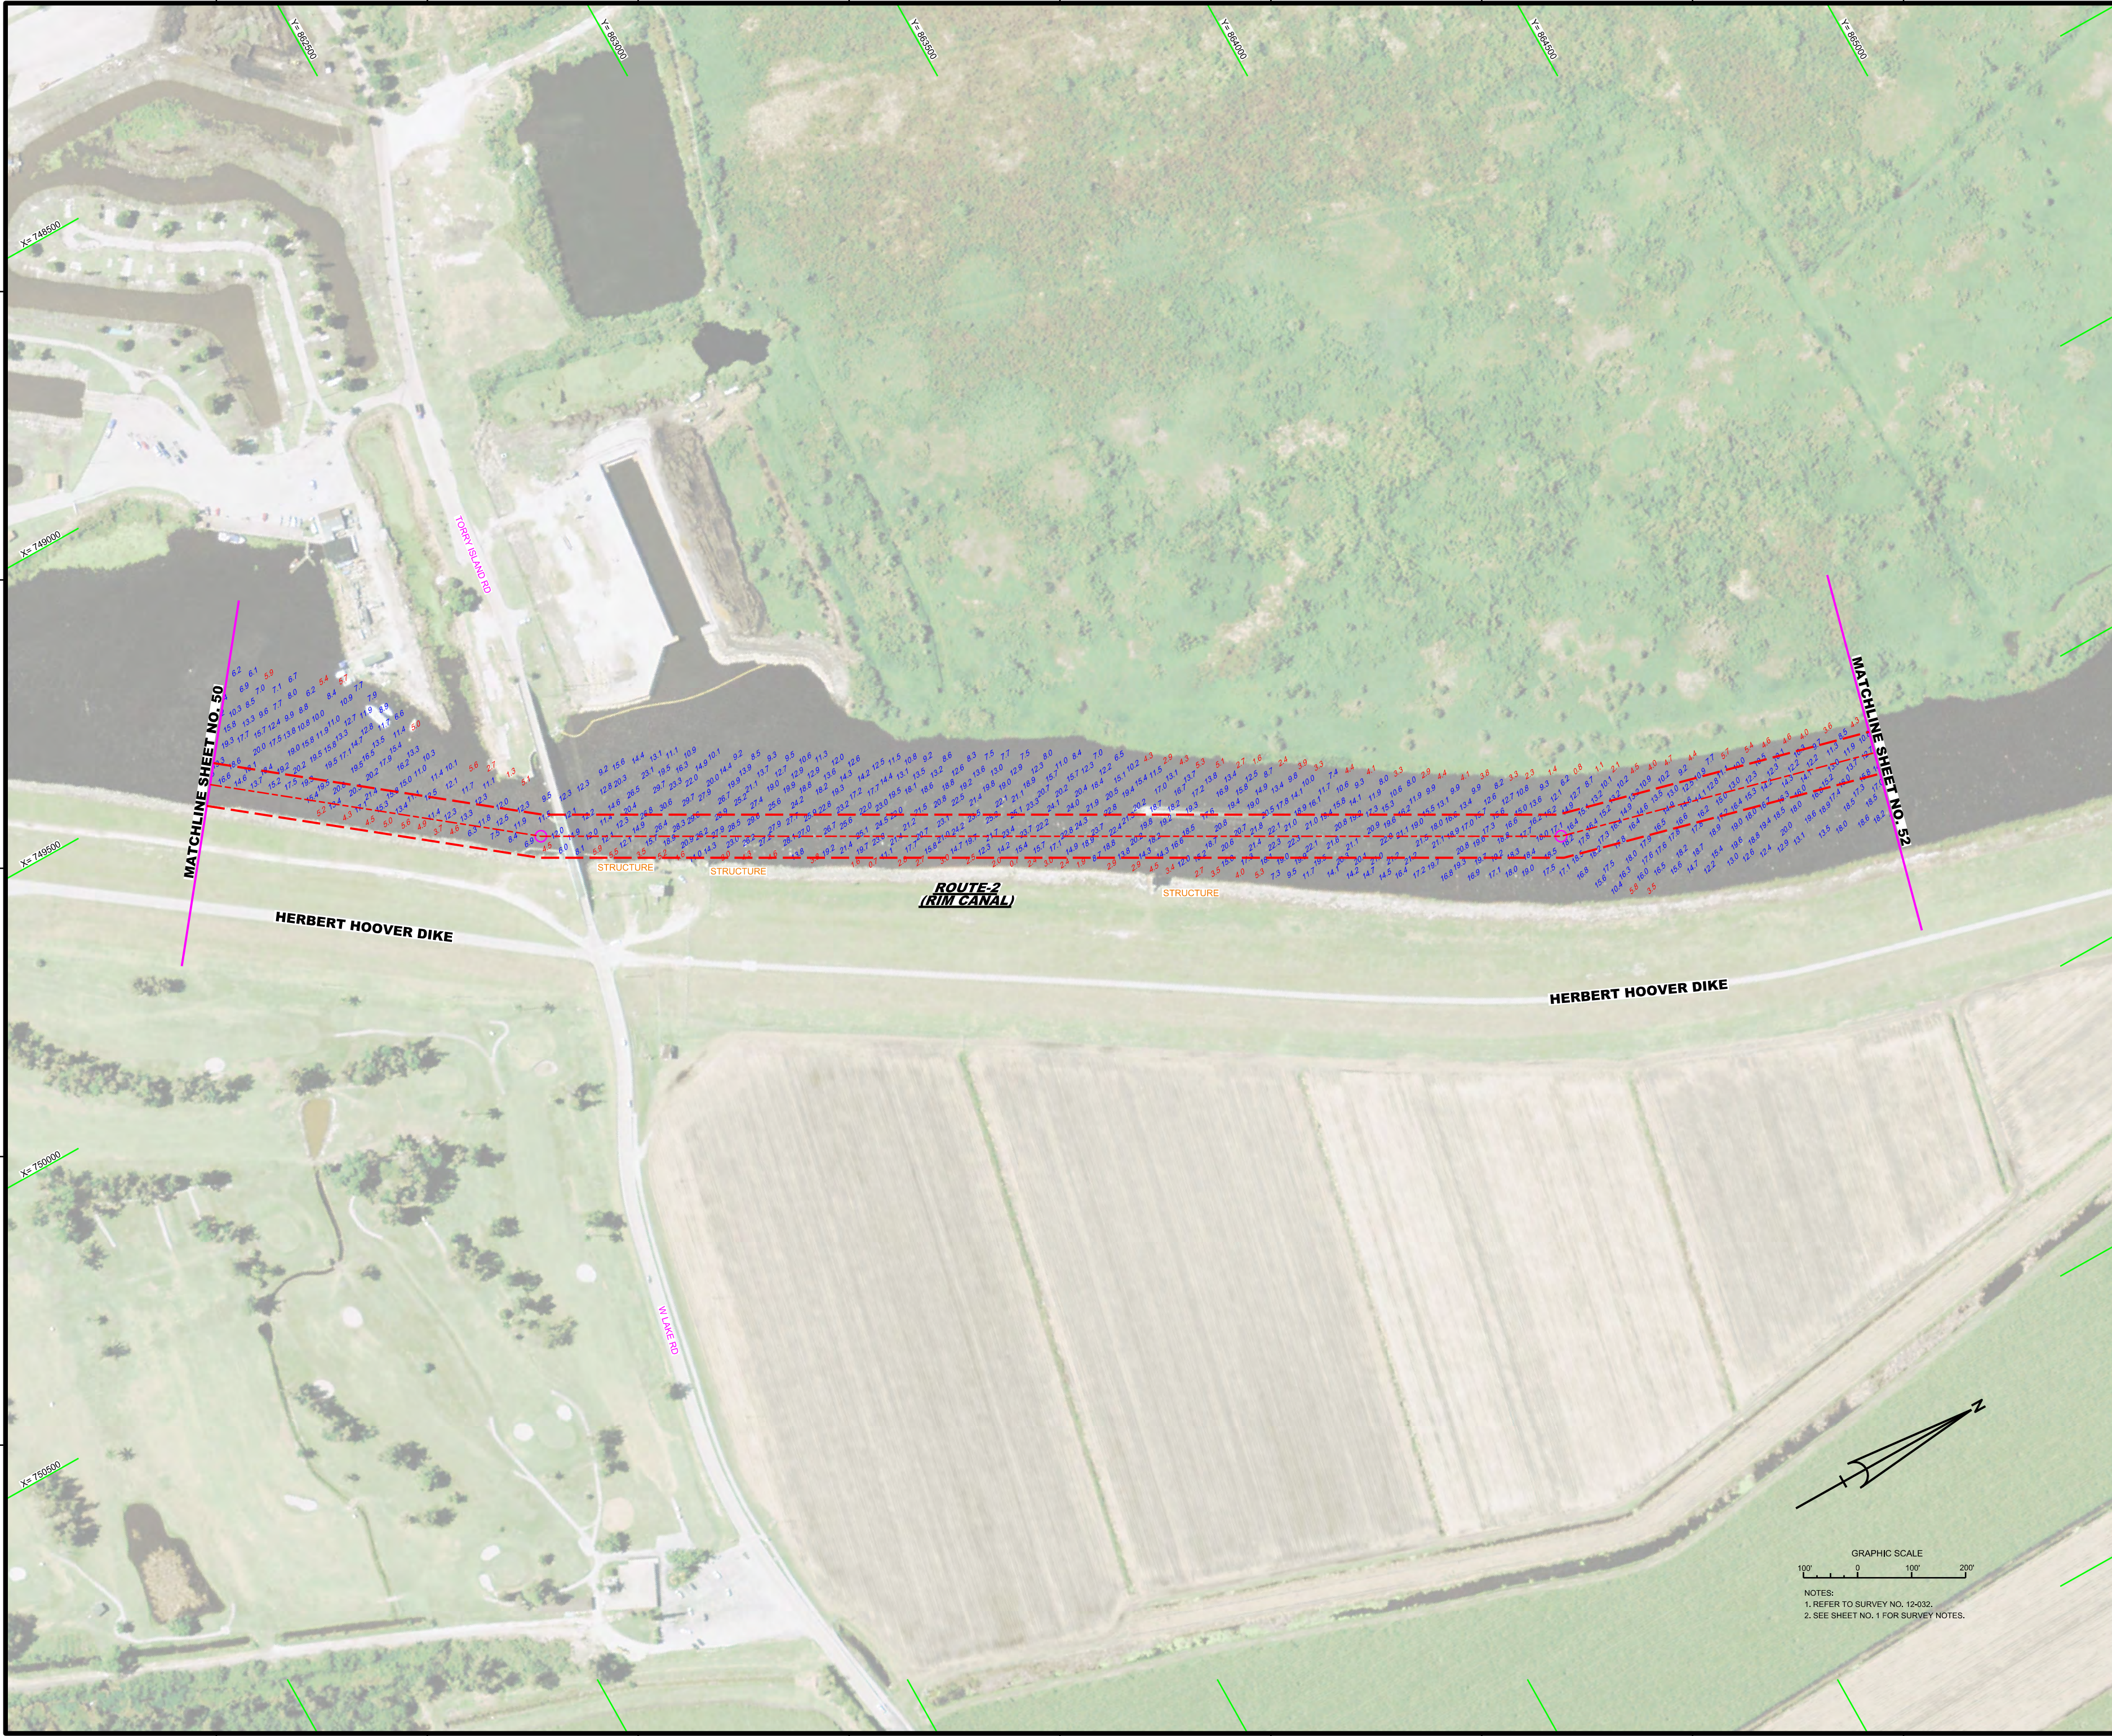





US Army Corps of Engineers
Jacksonville District

SAFETY ON THIS JOB
DEPENDS ON YOU

<p>DATE: _____</p> <p>BY: _____</p> <p>CHECKED: _____</p> <p>APPROVED: _____</p>	<p>PROJECT: _____</p> <p>LOCATION: _____</p> <p>SCALE: _____</p>
<p>DEPARTMENT OF THE ARMY JACKSONVILLE DISTRICT, CORPS OF ENGINEERS JACKSONVILLE, FLORIDA</p>	
<p>Drawn by: _____</p> <p>Checked by: _____</p> <p>Scale: _____</p>	<p>Project No: _____</p> <p>Sheet No: _____</p> <p>Date: _____</p>
<p>HYDRO EXAMINATION SURVEY FY11 6-FOOT PROJECT ROUTE-2 (RIM CANAL) PLAN</p>	
<p>Scale: AS SHOWN</p> <p>Drawing no. 29/67</p> <p>SHEET 51 OF 133</p>	

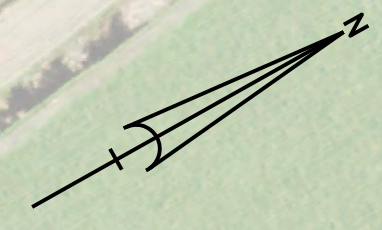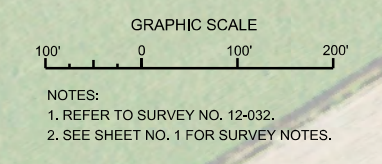

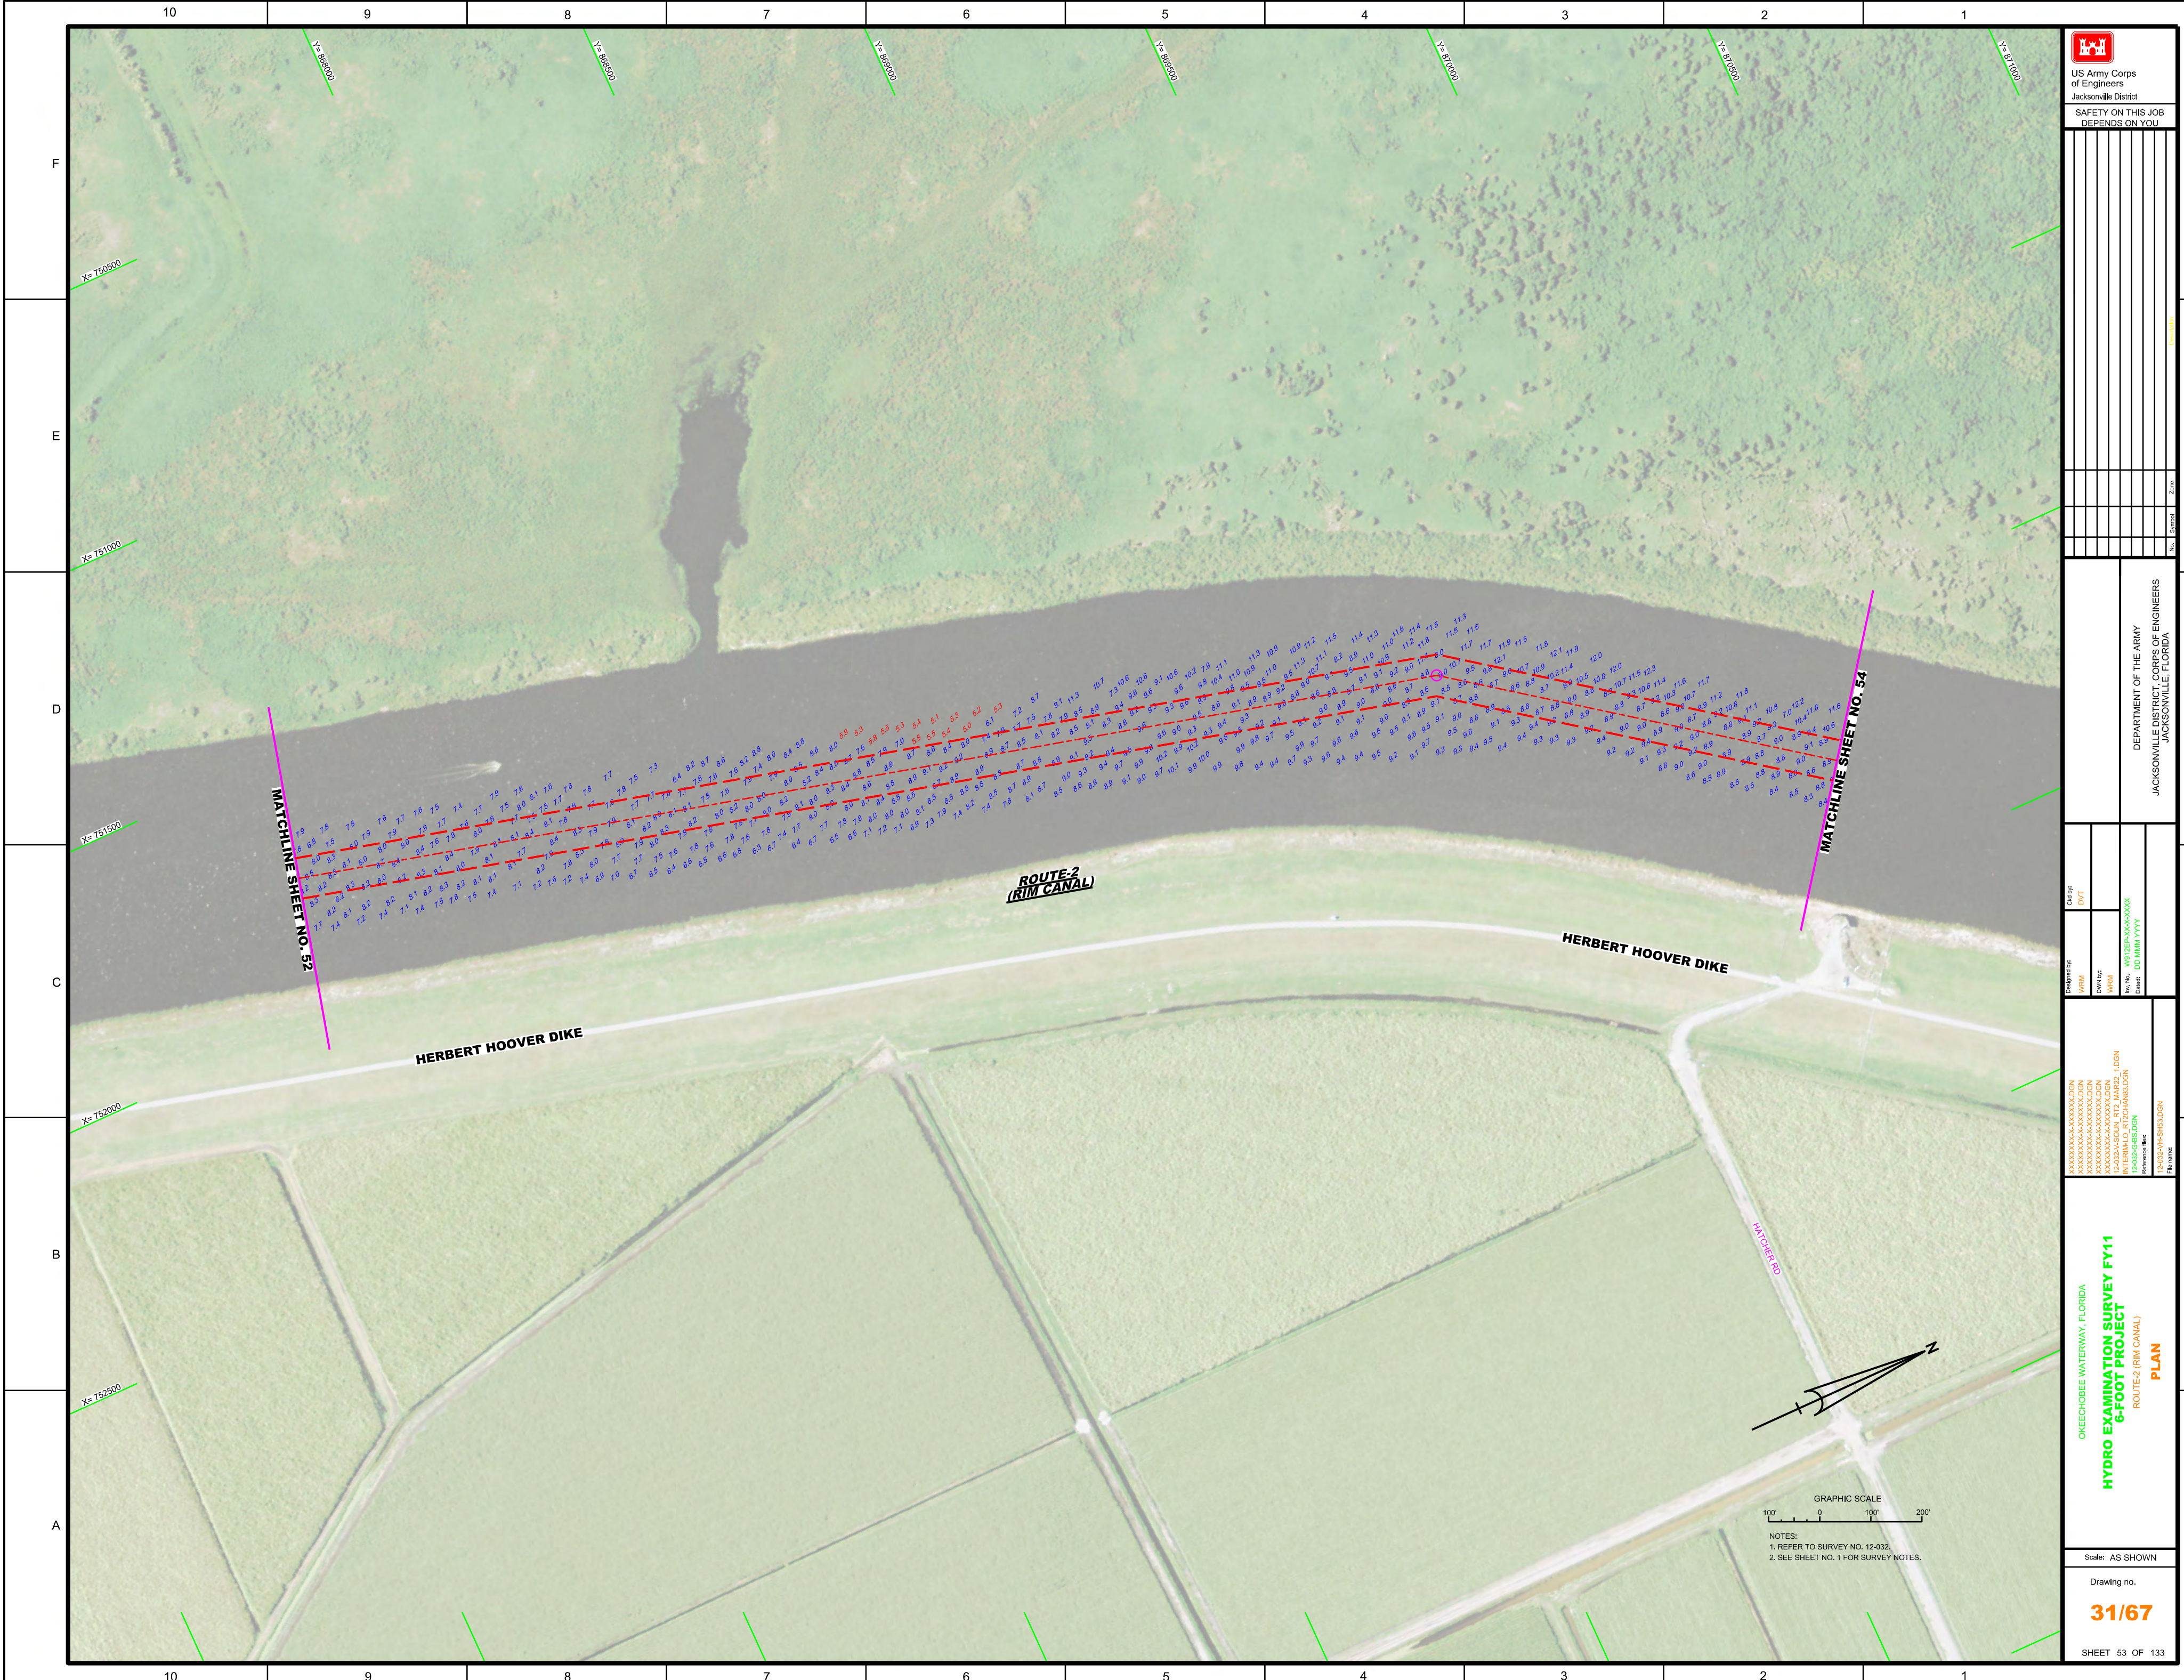

US Army Corps of Engineers
Jacksonville District


SAFETY ON THIS JOB
DEPENDS ON YOU


DEPARTMENT OF THE ARMY
JACKSONVILLE DISTRICT, CORPS OF ENGINEERS
JACKSONVILLE, FLORIDA

Checked by: DVT
 Designed by: WRM
 Drawn by: WRM
 File No.: W91285-8-A-00000
 Date: DDMMYY
 Project Name: OKEECHOBEE WATERWAY, FLORIDA
 Project No.: HYDRO EXAMINATION SURVEY FY11
 Project Title: ROUTE 2 (RIM CANAL)
 Project Type: PLAN
 Reference File: 12-032-HSHS.DGN
 File Name: 12-032-HSHS.DGN

NOTES:
 1. REFER TO SURVEY NO. 12-032.
 2. SEE SHEET NO. 1 FOR SURVEY NOTES.

Scale: AS SHOWN
 Drawing no. **31/67**
 SHEET 53 OF 133

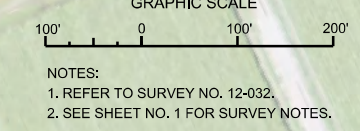

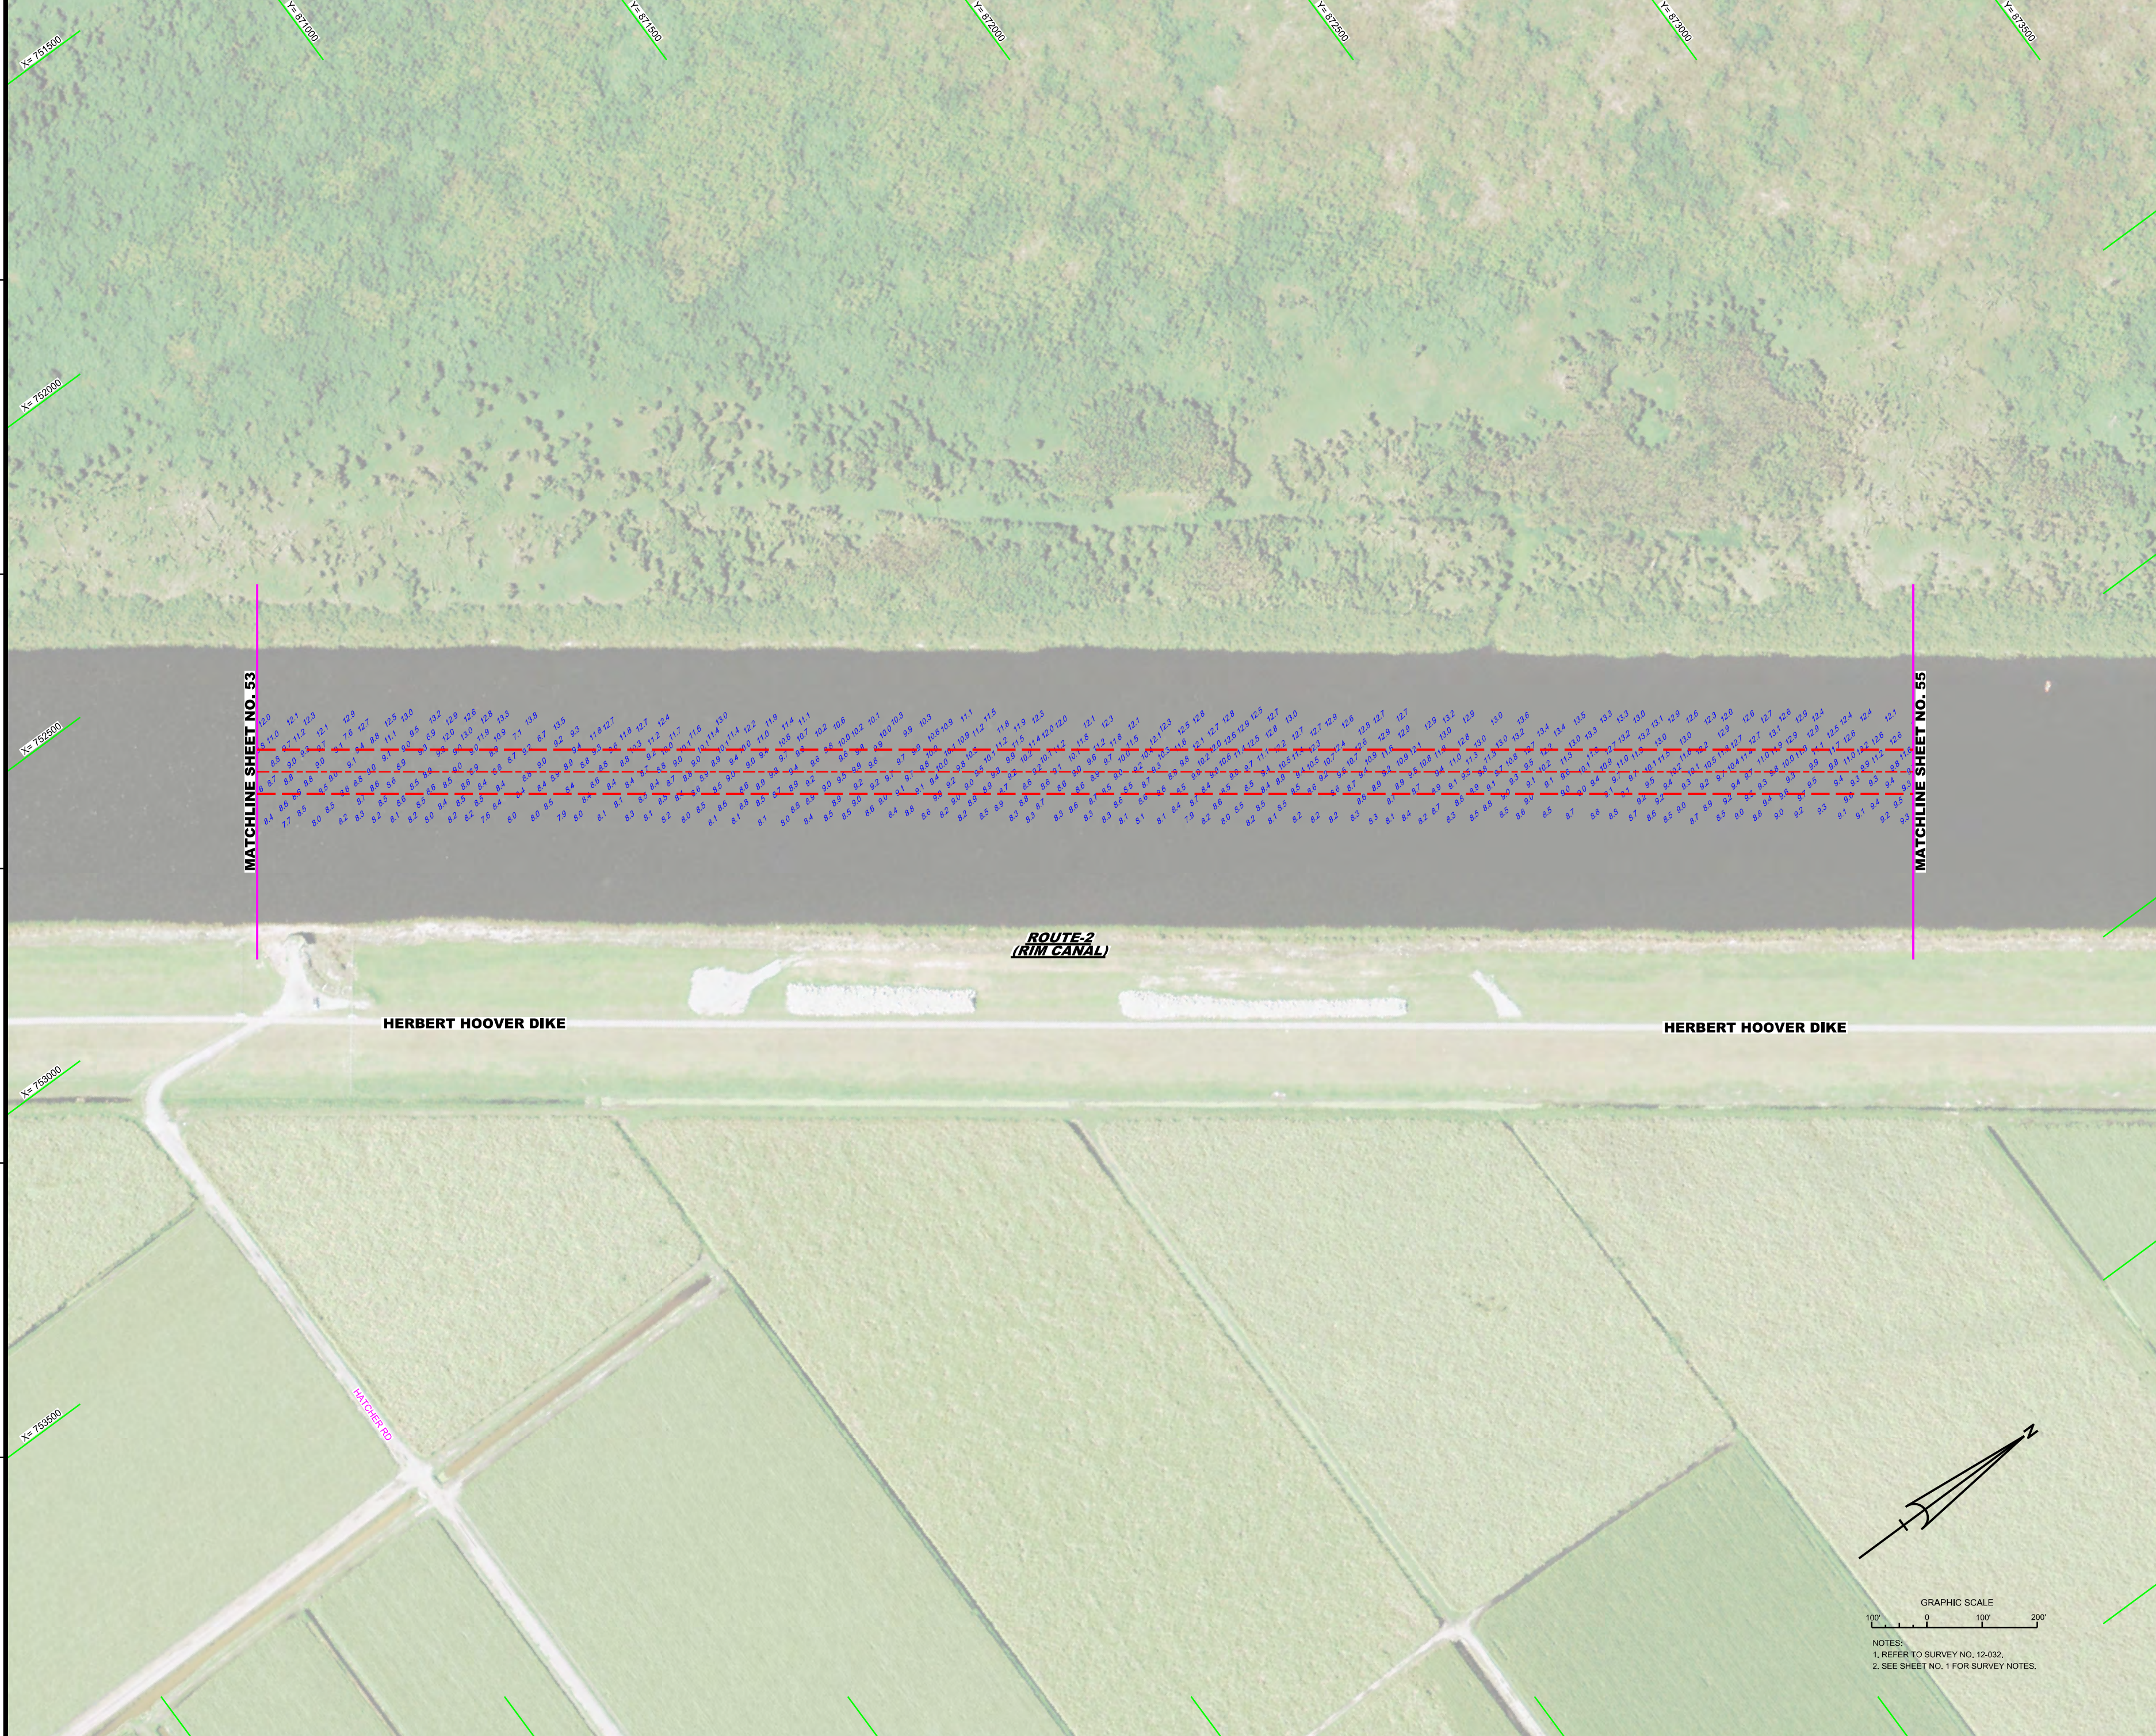

10 9 8 7 6 5 4 3 2 1

10 9 8 7 6 5 4 3 2 1

US Army Corps of Engineers Jacksonville District		
SAFETY ON THIS JOB DEPENDS ON YOU		

DEPARTMENT OF THE ARMY
JACKSONVILLE DISTRICT, CORPS OF ENGINEERS
JACKSONVILLE, FLORIDA

OKEECHOBEE WATERWAY, FLORIDA

HYDRO EXAMINATION SURVEY FY11

6-FOOT PROJECT

ROUTE 2 (RIM CANAL)

PLAN

Scale: AS SHOWN

Drawing no.
32/67

SHEET 54 OF 133