



AIDS TO NAVIGATION	PLANE COORDINATES		LATITUDE	LONGITUDE
	X	Y		
DBN-91 (04/12)	759,192	879,086	26°45'06.56"	80°41'03.44"

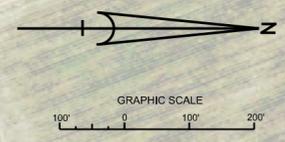

NOTES:

 1. REFER TO SURVEY NO. 12-032

 2. SEE SHEET NO. 1 FOR SURVEY NOTES.

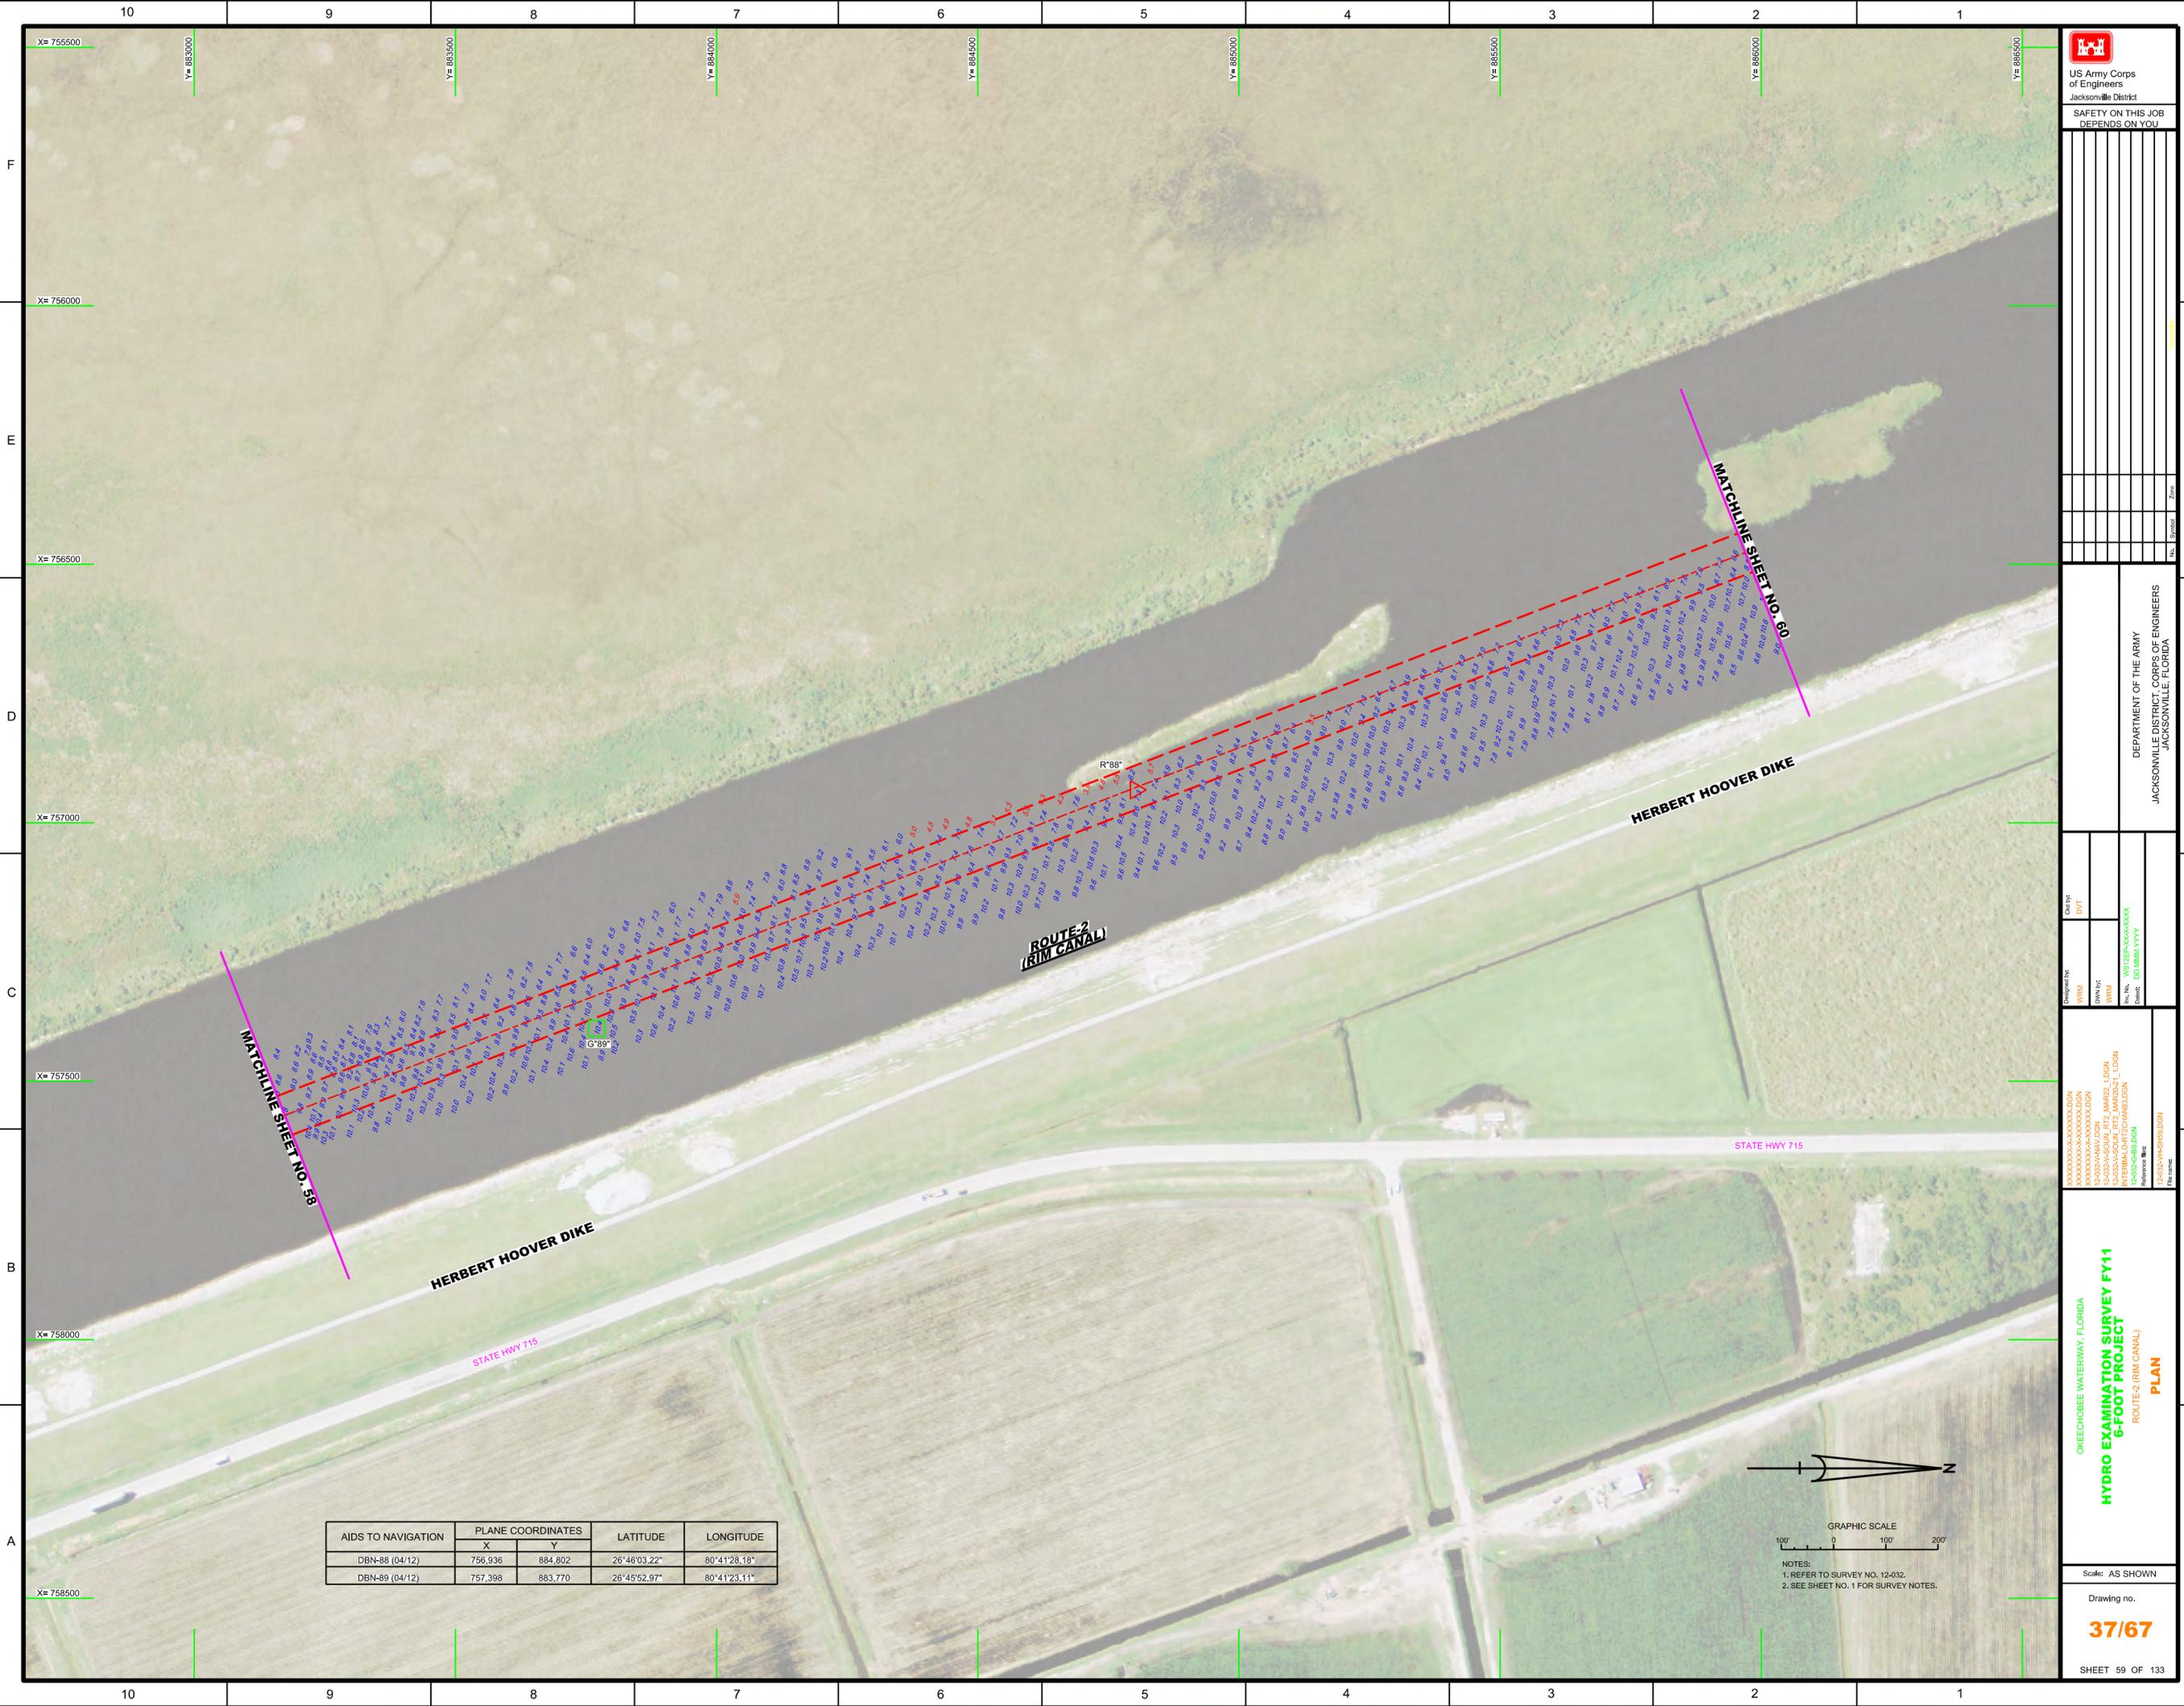


 US Army Corps of Engineers
 Jacksonville District
 SAFETY ON THIS JOB
 DEPENDS ON YOU

DEPARTMENT OF THE ARMY
 JACKSONVILLE DISTRICT, CORPS OF ENGINEERS
 JACKSONVILLE, FLORIDA

Checked By: DVT
 Designed By: WRM
 Drawn By: WRM
 File No: W12255-000-0000
 Date: DDMMYY
 Reference File: 12-032-000-0000.DGN
 Plot Name: 12-032-000-0000.DGN

OKECHOBEE WATERWAY, FLORIDA
HYDRO EXAMINATION SURVEY FY11
6-FOOT PROJECT
 ROUTE 2 (RIM CANAL)
PLAN

Scale: AS SHOWN
 Drawing no.
37/67
 SHEET 59 OF 133

AIDS TO NAVIGATION	PLANE COORDINATES		LATITUDE	LONGITUDE
	X	Y		
DBN-88 (04/12)	756,936	884,802	26°46'03.22"	80°41'28.18"
DBN-89 (04/12)	757,398	883,770	26°45'52.97"	80°41'23.11"

