


NOTES:

 1. REFER TO SURVEY NO. 12-217.

 2. SEE SHEET NO.1 FOR SURVEY NOTES.

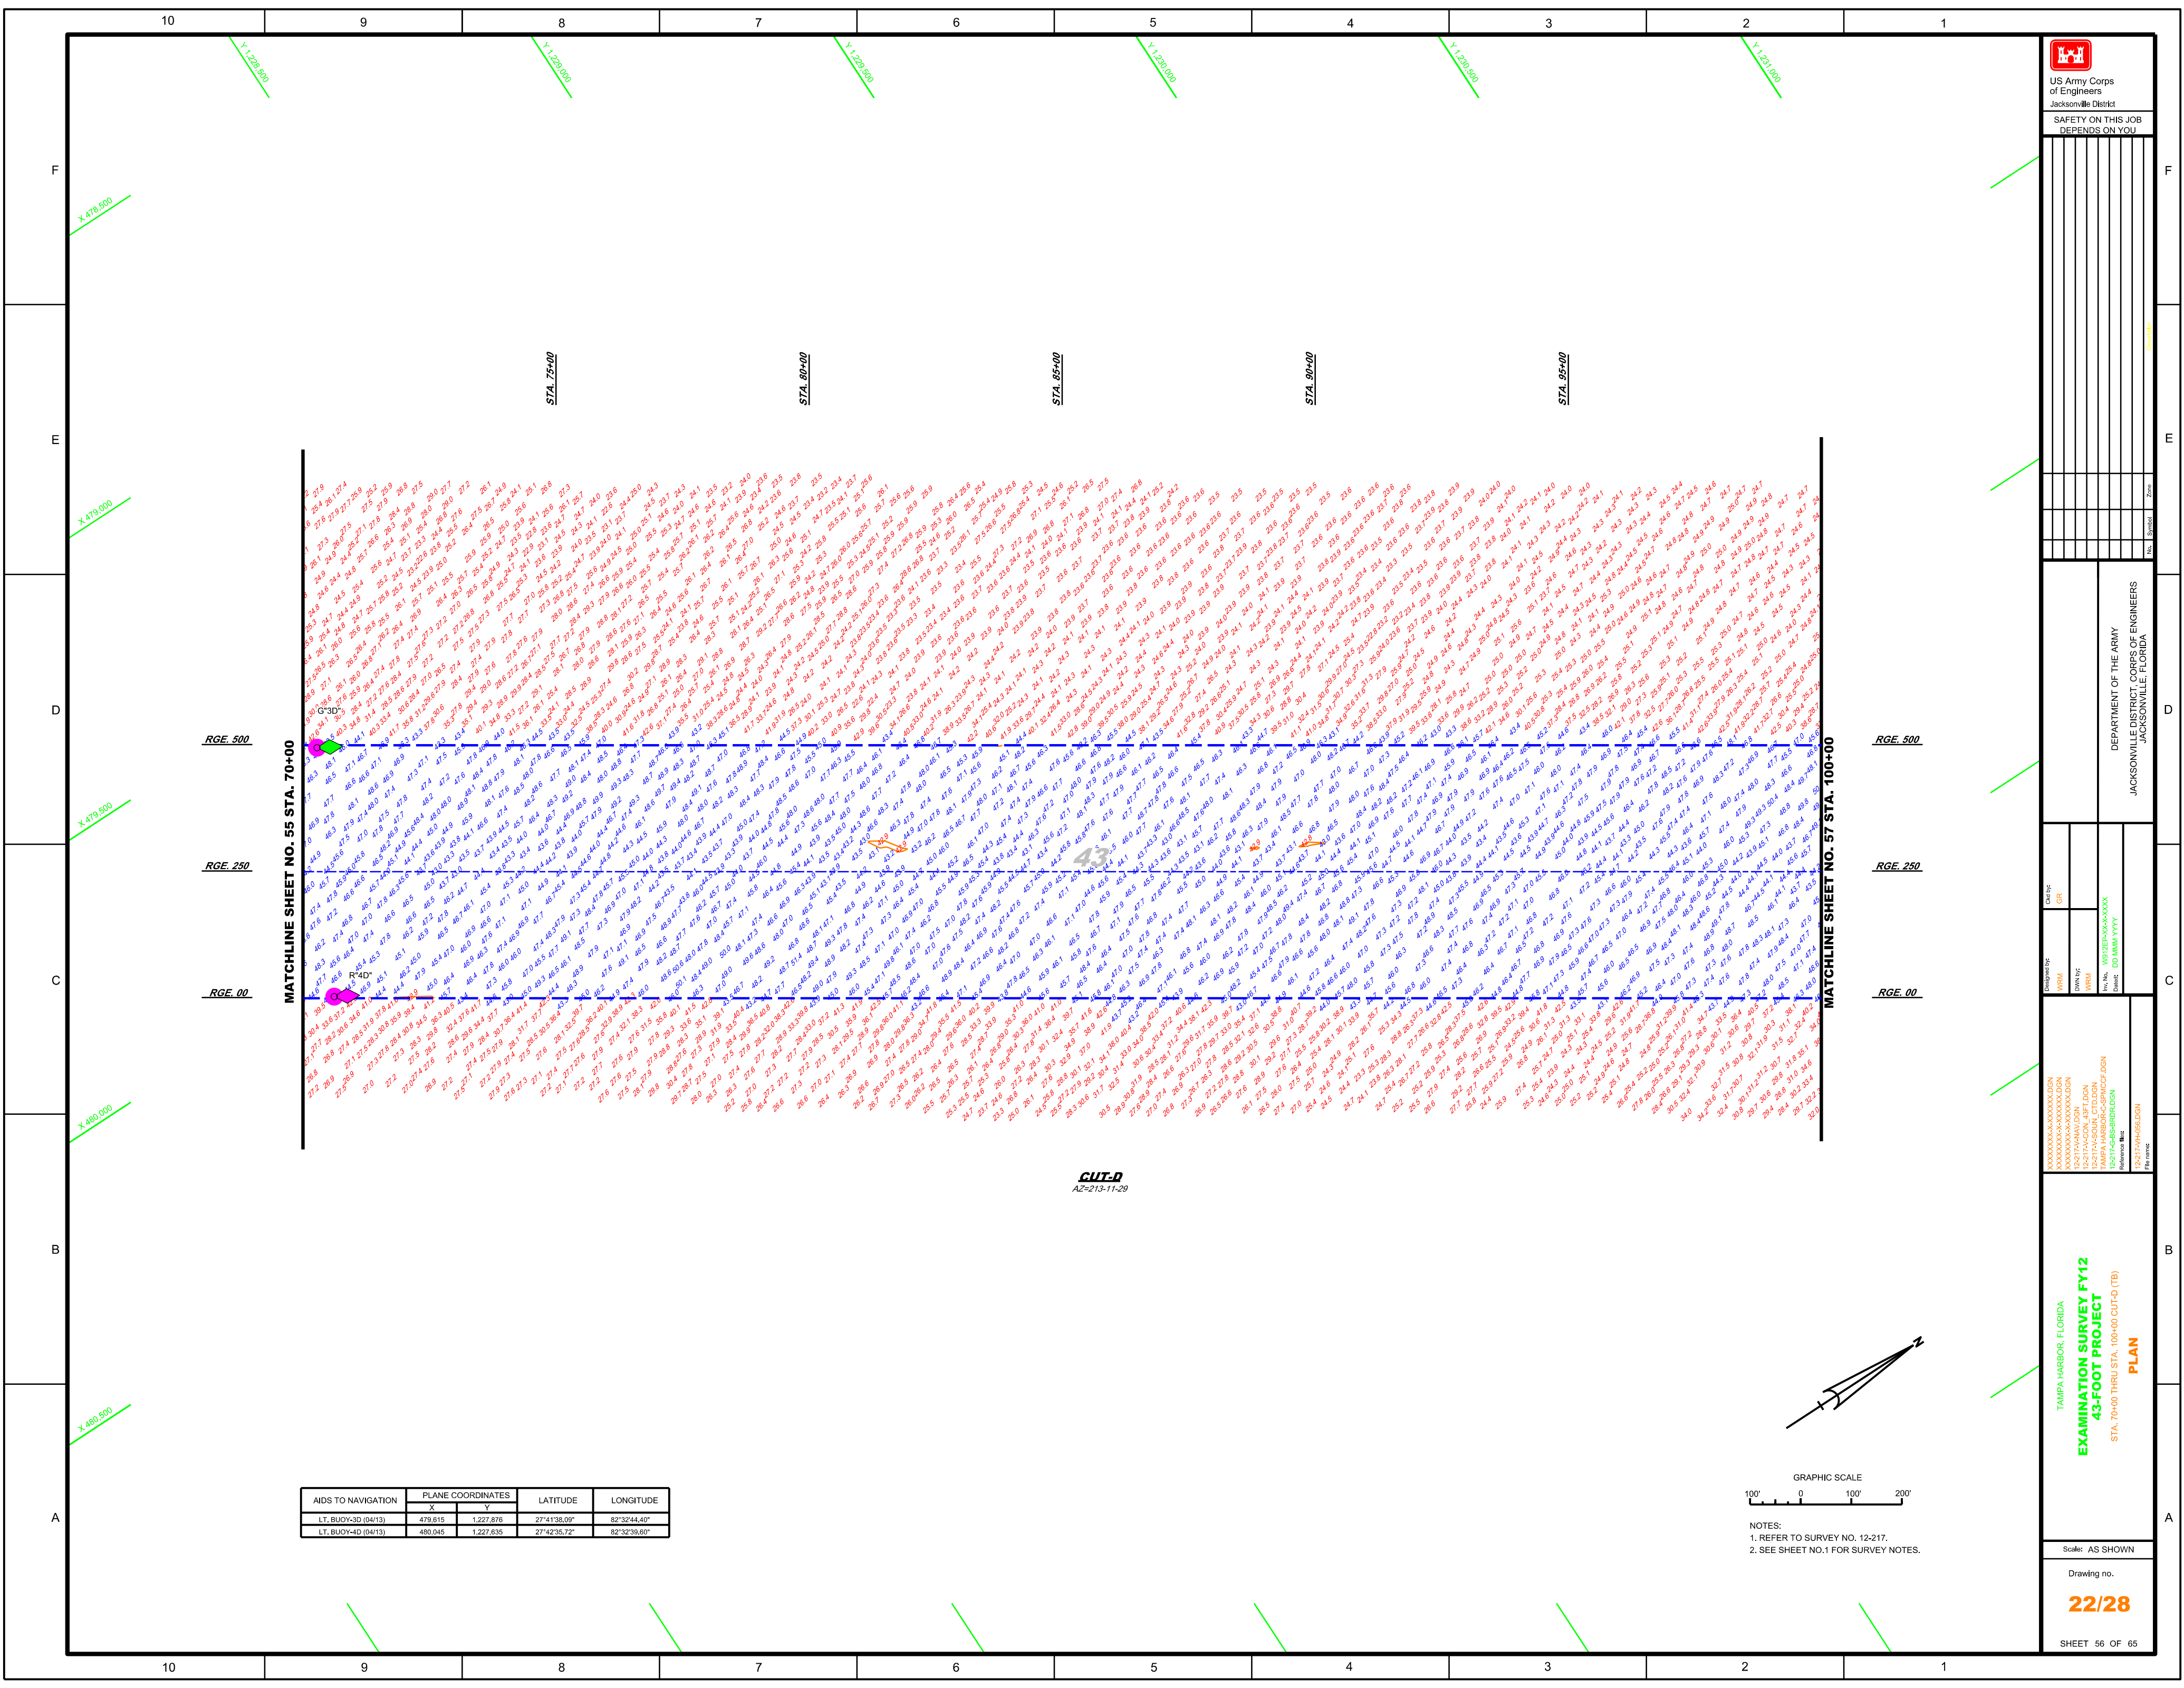

US Army Corps of Engineers
Jacksonville District

SAFETY ON THIS JOB
DEPENDS ON YOU


DEPARTMENT OF THE ARMY
JACKSONVILLE DISTRICT, CORPS OF ENGINEERS
JACKSONVILLE, FLORIDA

Designed by: WRM
Checked by: GRL
Drawn by: WRM
In Charge: WRM
Project: TAMPA HARBOR-CENTRAL
Drawing No: 22/28

TAMPA HARBOR, FLORIDA
**EXAMINATION SURVEY FY12
43-FOOT PROJECT**
STA. 70+00 THRU STA. 100+00 CUT-D (TB)
PLAN


Scale: AS SHOWN
Drawing no.
22/28
SHEET 56 OF 65


| AIDS TO NAVIGATION | PLANE COORDINATES | | LATITUDE | LONGITUDE |
|--------------------|-------------------|-----------|--------------|--------------|
| | X | Y | | |
| LT. BUOY-3D (0413) | 479.615 | 1.227.876 | 27°41'38.09" | 82°32'44.40" |
| LT. BUOY-4D (0413) | 480.045 | 1.227.635 | 27°42'35.72" | 82°32'39.60" |

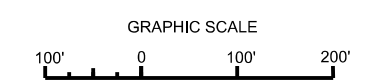


NOTES:
1. REFER TO SURVEY NO. 12-217.
2. SEE SHEET NO.1 FOR SURVEY NOTES.

CUT-D
AZ=213-11-29

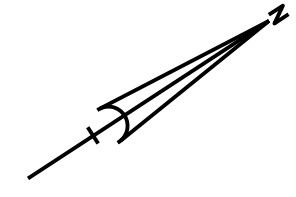

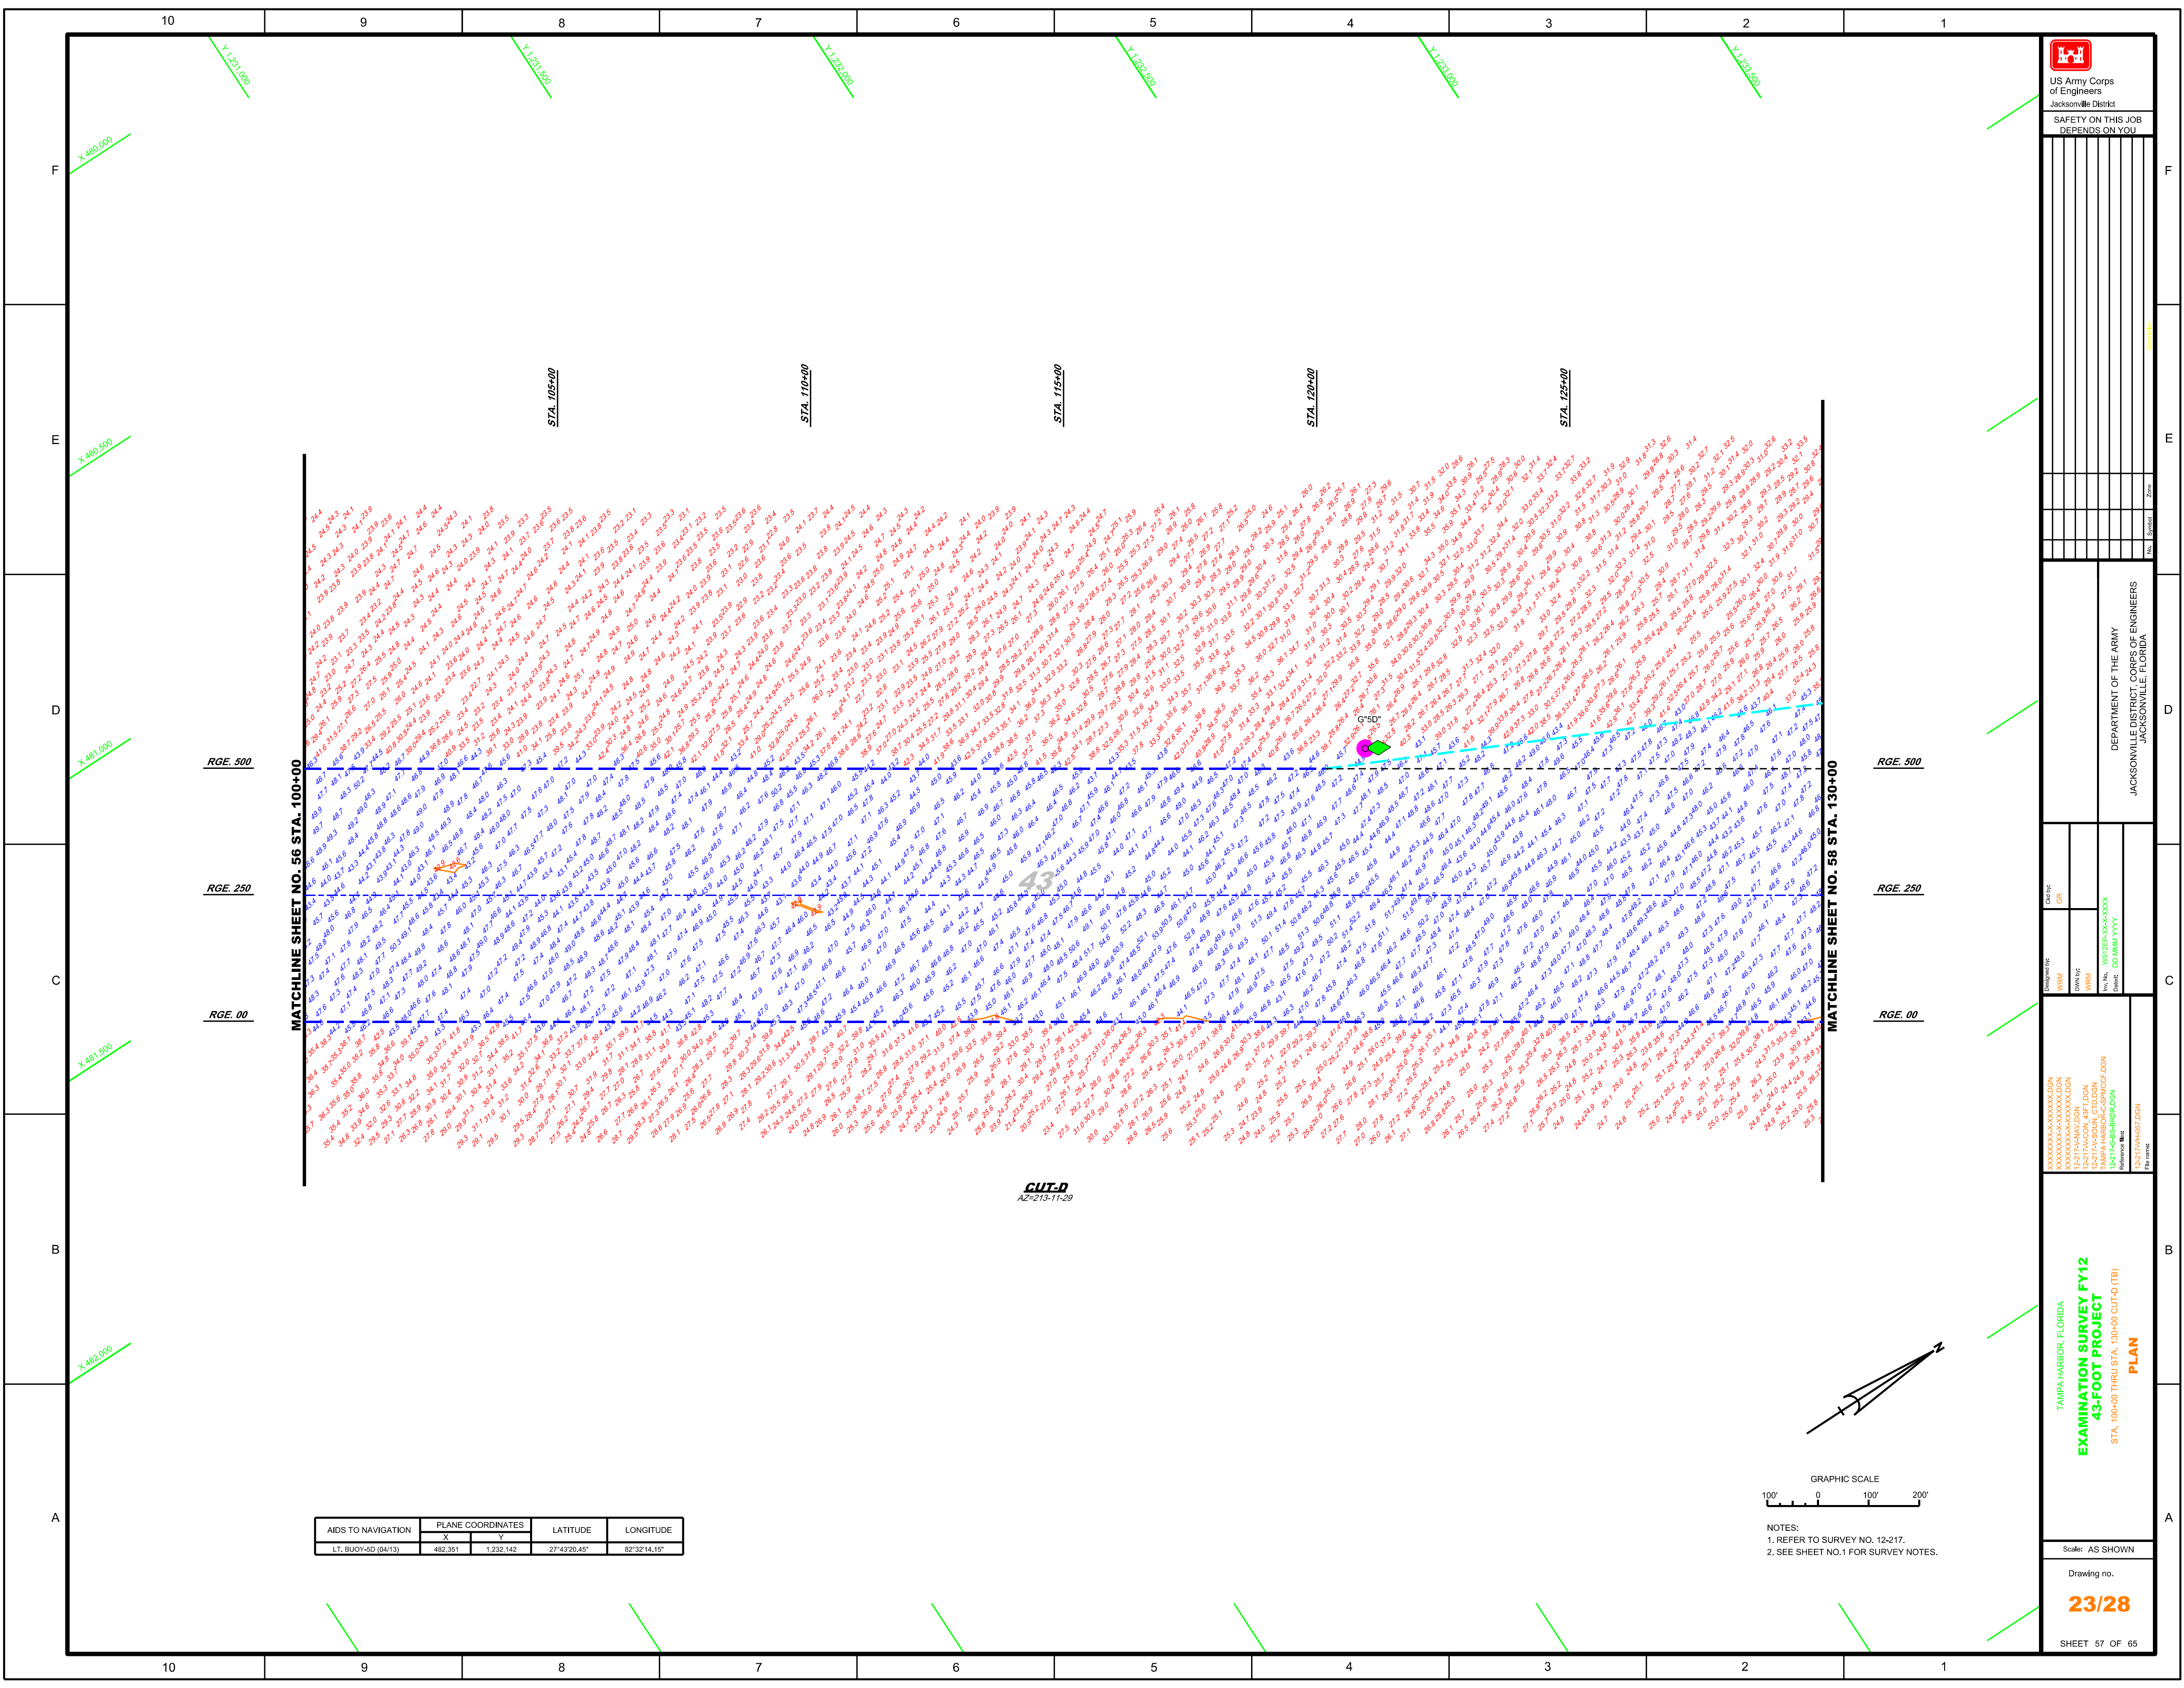


| AIDS TO NAVIGATION | PLANE COORDINATES | | LATITUDE | LONGITUDE |
|---------------------|-------------------|-----------|--------------|--------------|
| | X | Y | | |
| LT. BUOY-SD (04/13) | 482.351 | 1,232.142 | 27°43'20.45" | 82°32'14.15" |

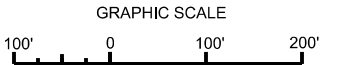

NOTES:
1. REFER TO SURVEY NO. 12-217.
2. SEE SHEET NO.1 FOR SURVEY NOTES.

CUT-D
AZ-213-11-29

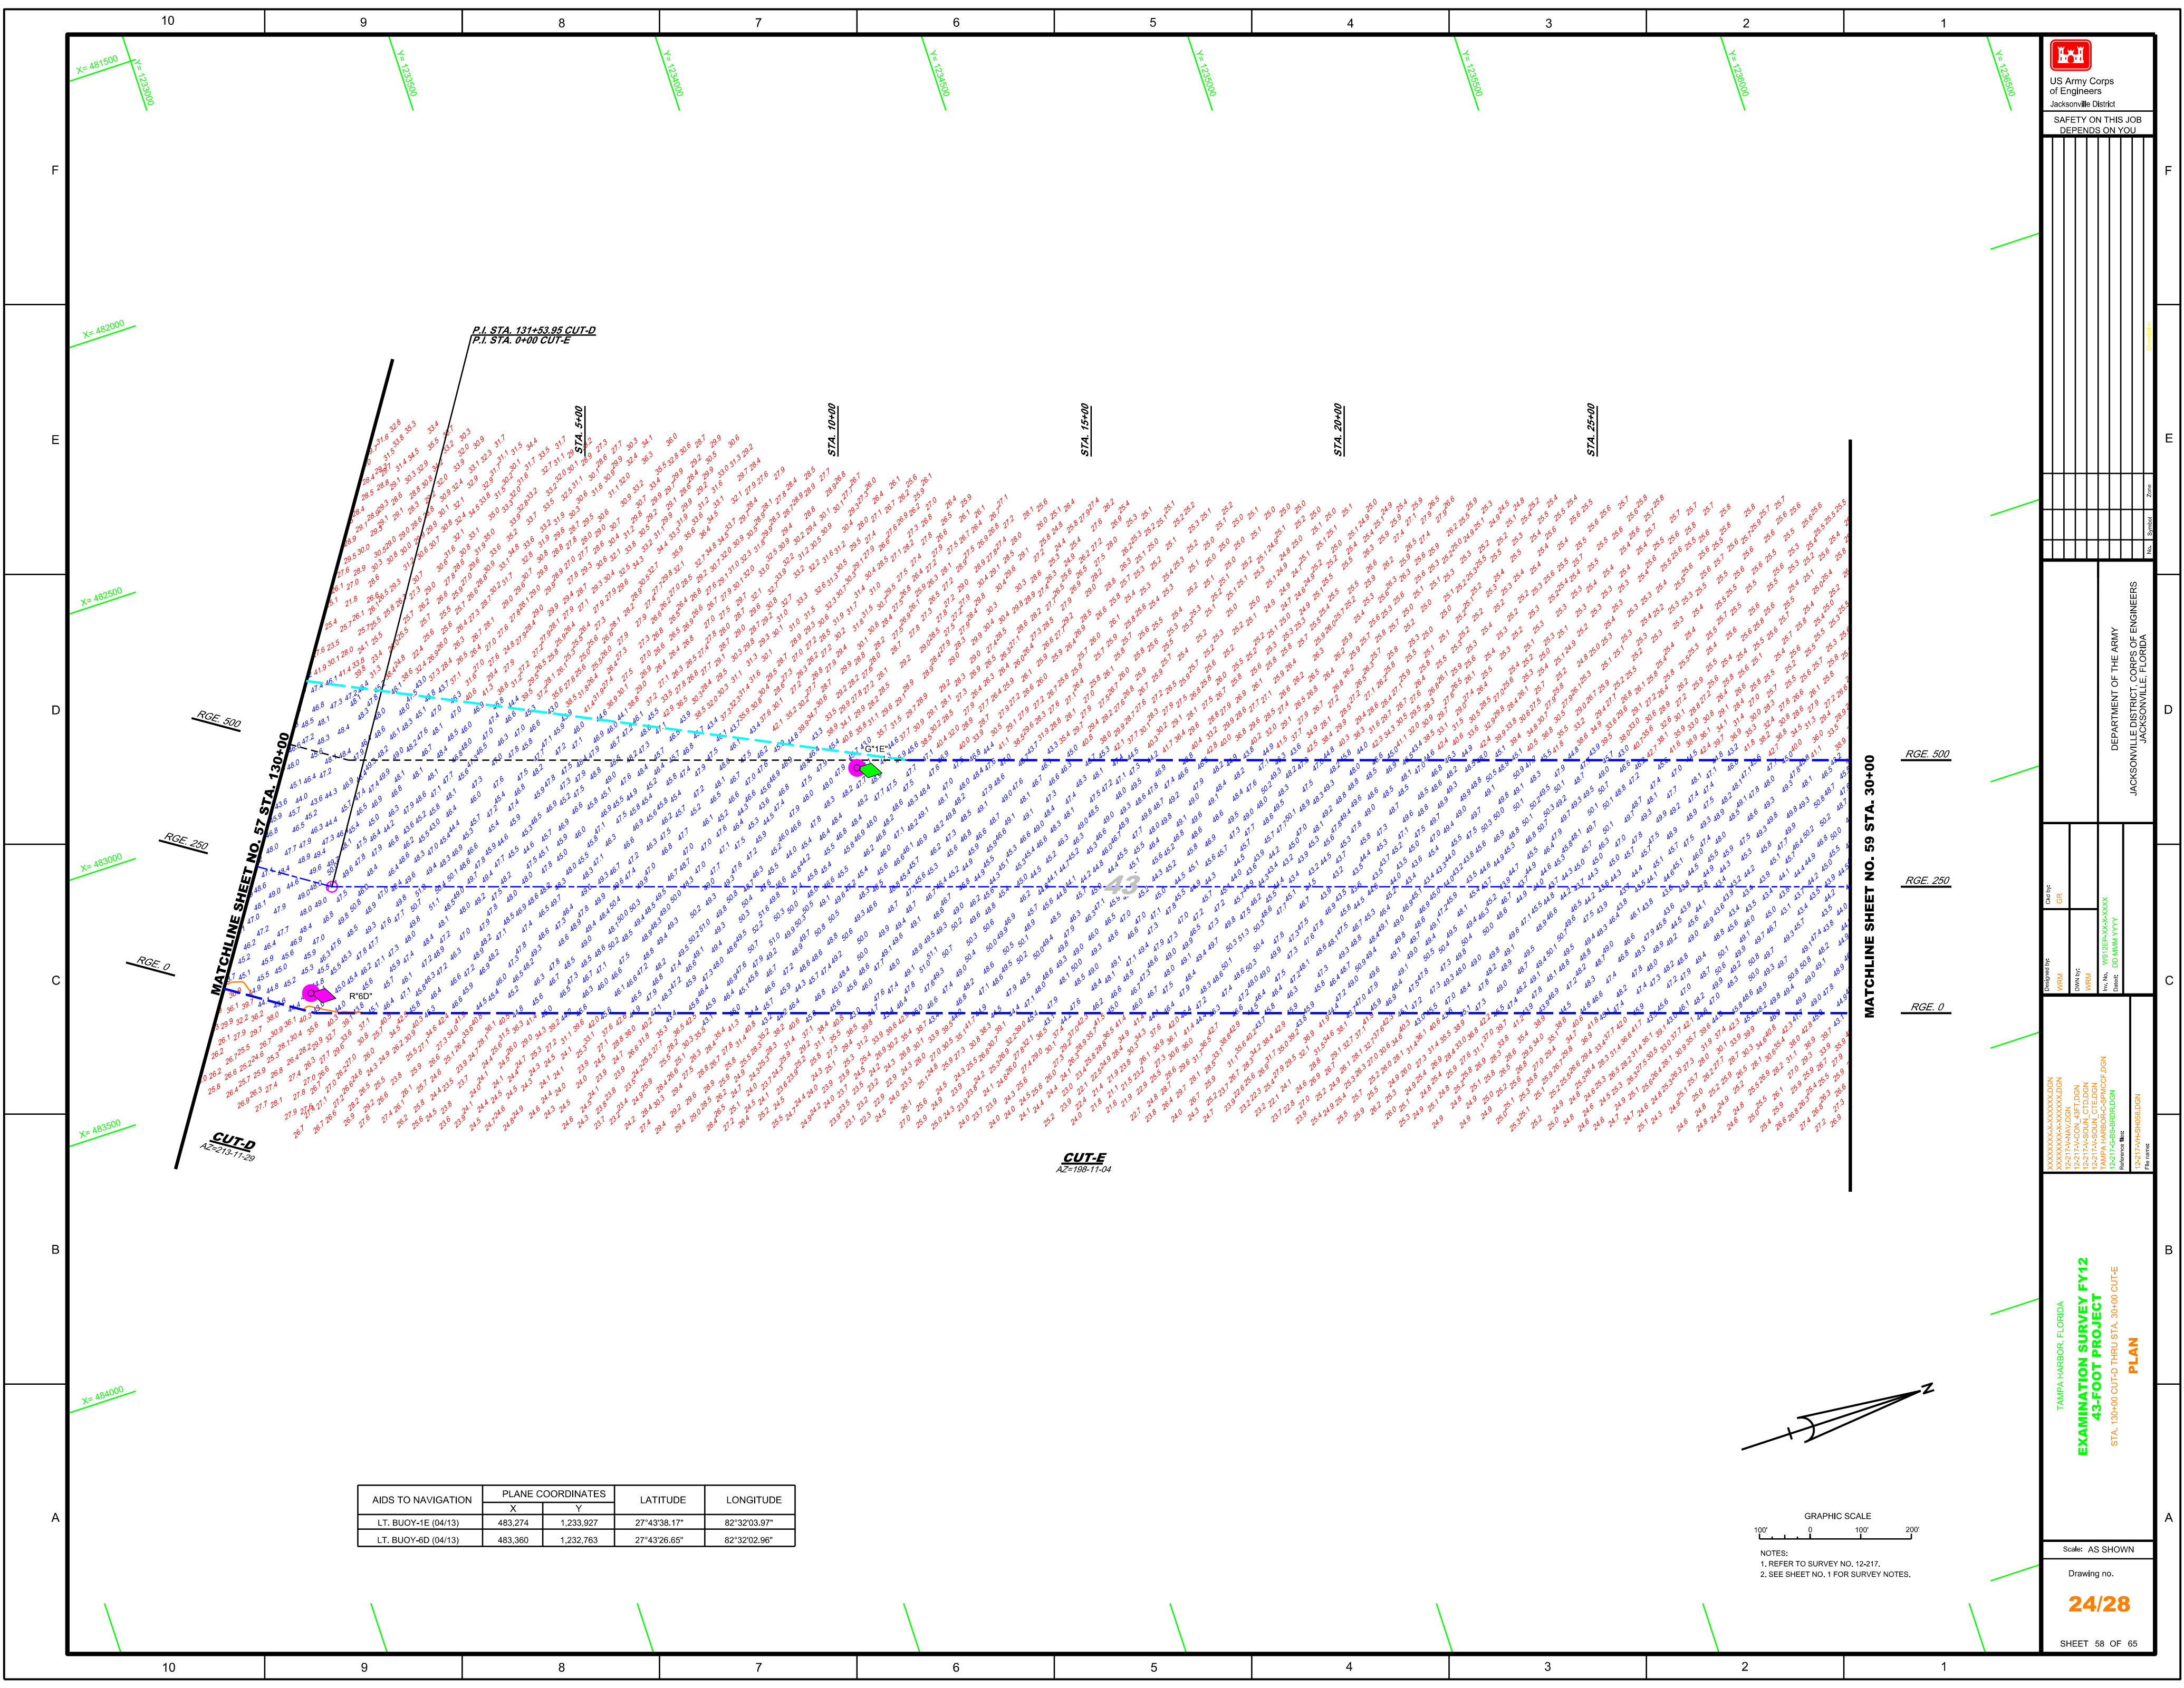


P.I. STA. 131+53.95 CUT-D
 P.I. STA. 0+00 CUT-E

MATCHLINE SHEET NO. 57 STA. 130+00
 MATCHLINE SHEET NO. 59 STA. 30+00

CUT-D
 AZ=219-11-29

CUT-E
 AZ=198-11-04

| AIDS TO NAVIGATION | PLANE COORDINATES | | LATITUDE | LONGITUDE |
|---------------------|-------------------|-----------|--------------|--------------|
| | X | Y | | |
| LT. BUOY-1E (04/13) | 483,274 | 1,233,927 | 27°43'38.17" | 82°32'03.97" |
| LT. BUOY-6D (04/13) | 483,360 | 1,232,763 | 27°43'26.65" | 82°32'02.96" |

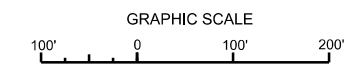

NOTES:
 1. REFER TO SURVEY NO. 12-217.
 2. SEE SHEET NO. 1 FOR SURVEY NOTES.

10

9

8

7

6

5

4

3

2

1

F

E

D

C

B

A



US Army Corps
of Engineers
Jacksonville District

SAFETY ON THIS JOB
DEPENDS ON YOU

| | | |
|--|--|--|
| | | |
| | | |
DEPARTMENT OF THE ARMY
JACKSONVILLE DISTRICT, CORPS OF ENGINEERS
JACKSONVILLE, FLORIDA

Checked By: GR
Designed By: WRM
Drawn By: WRM
For File: WSP25R-CAN-4300X
Check: DO I M M Y Y Y Y
Reference File: 12-27-TAMHARBOR.DGN
Plot Name: 12-27-TAMHARBOR.DGN

TAMPA HARBOR, FLORIDA
EXAMINATION SURVEY FY12
43-FOOT PROJECT
STA. 30+00 THRU STA. 60+00 CUT-E
PLAN

Scale: AS SHOWN
Drawing no.
25/28
SHEET 59 OF 65

X= 482500

X= 483000

X= 483500

X= 484000

X= 484500

X= 485000

STA. 35+00

STA. 40+00



STA. 45+00

STA. 50+00

STA. 55+00

MATCHLINE SHEET NO. 58 STA. 30+00

MATCHLINE SHEET NO. 60 STA. 60+00

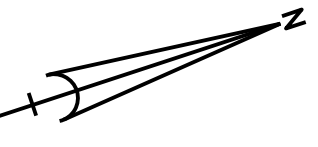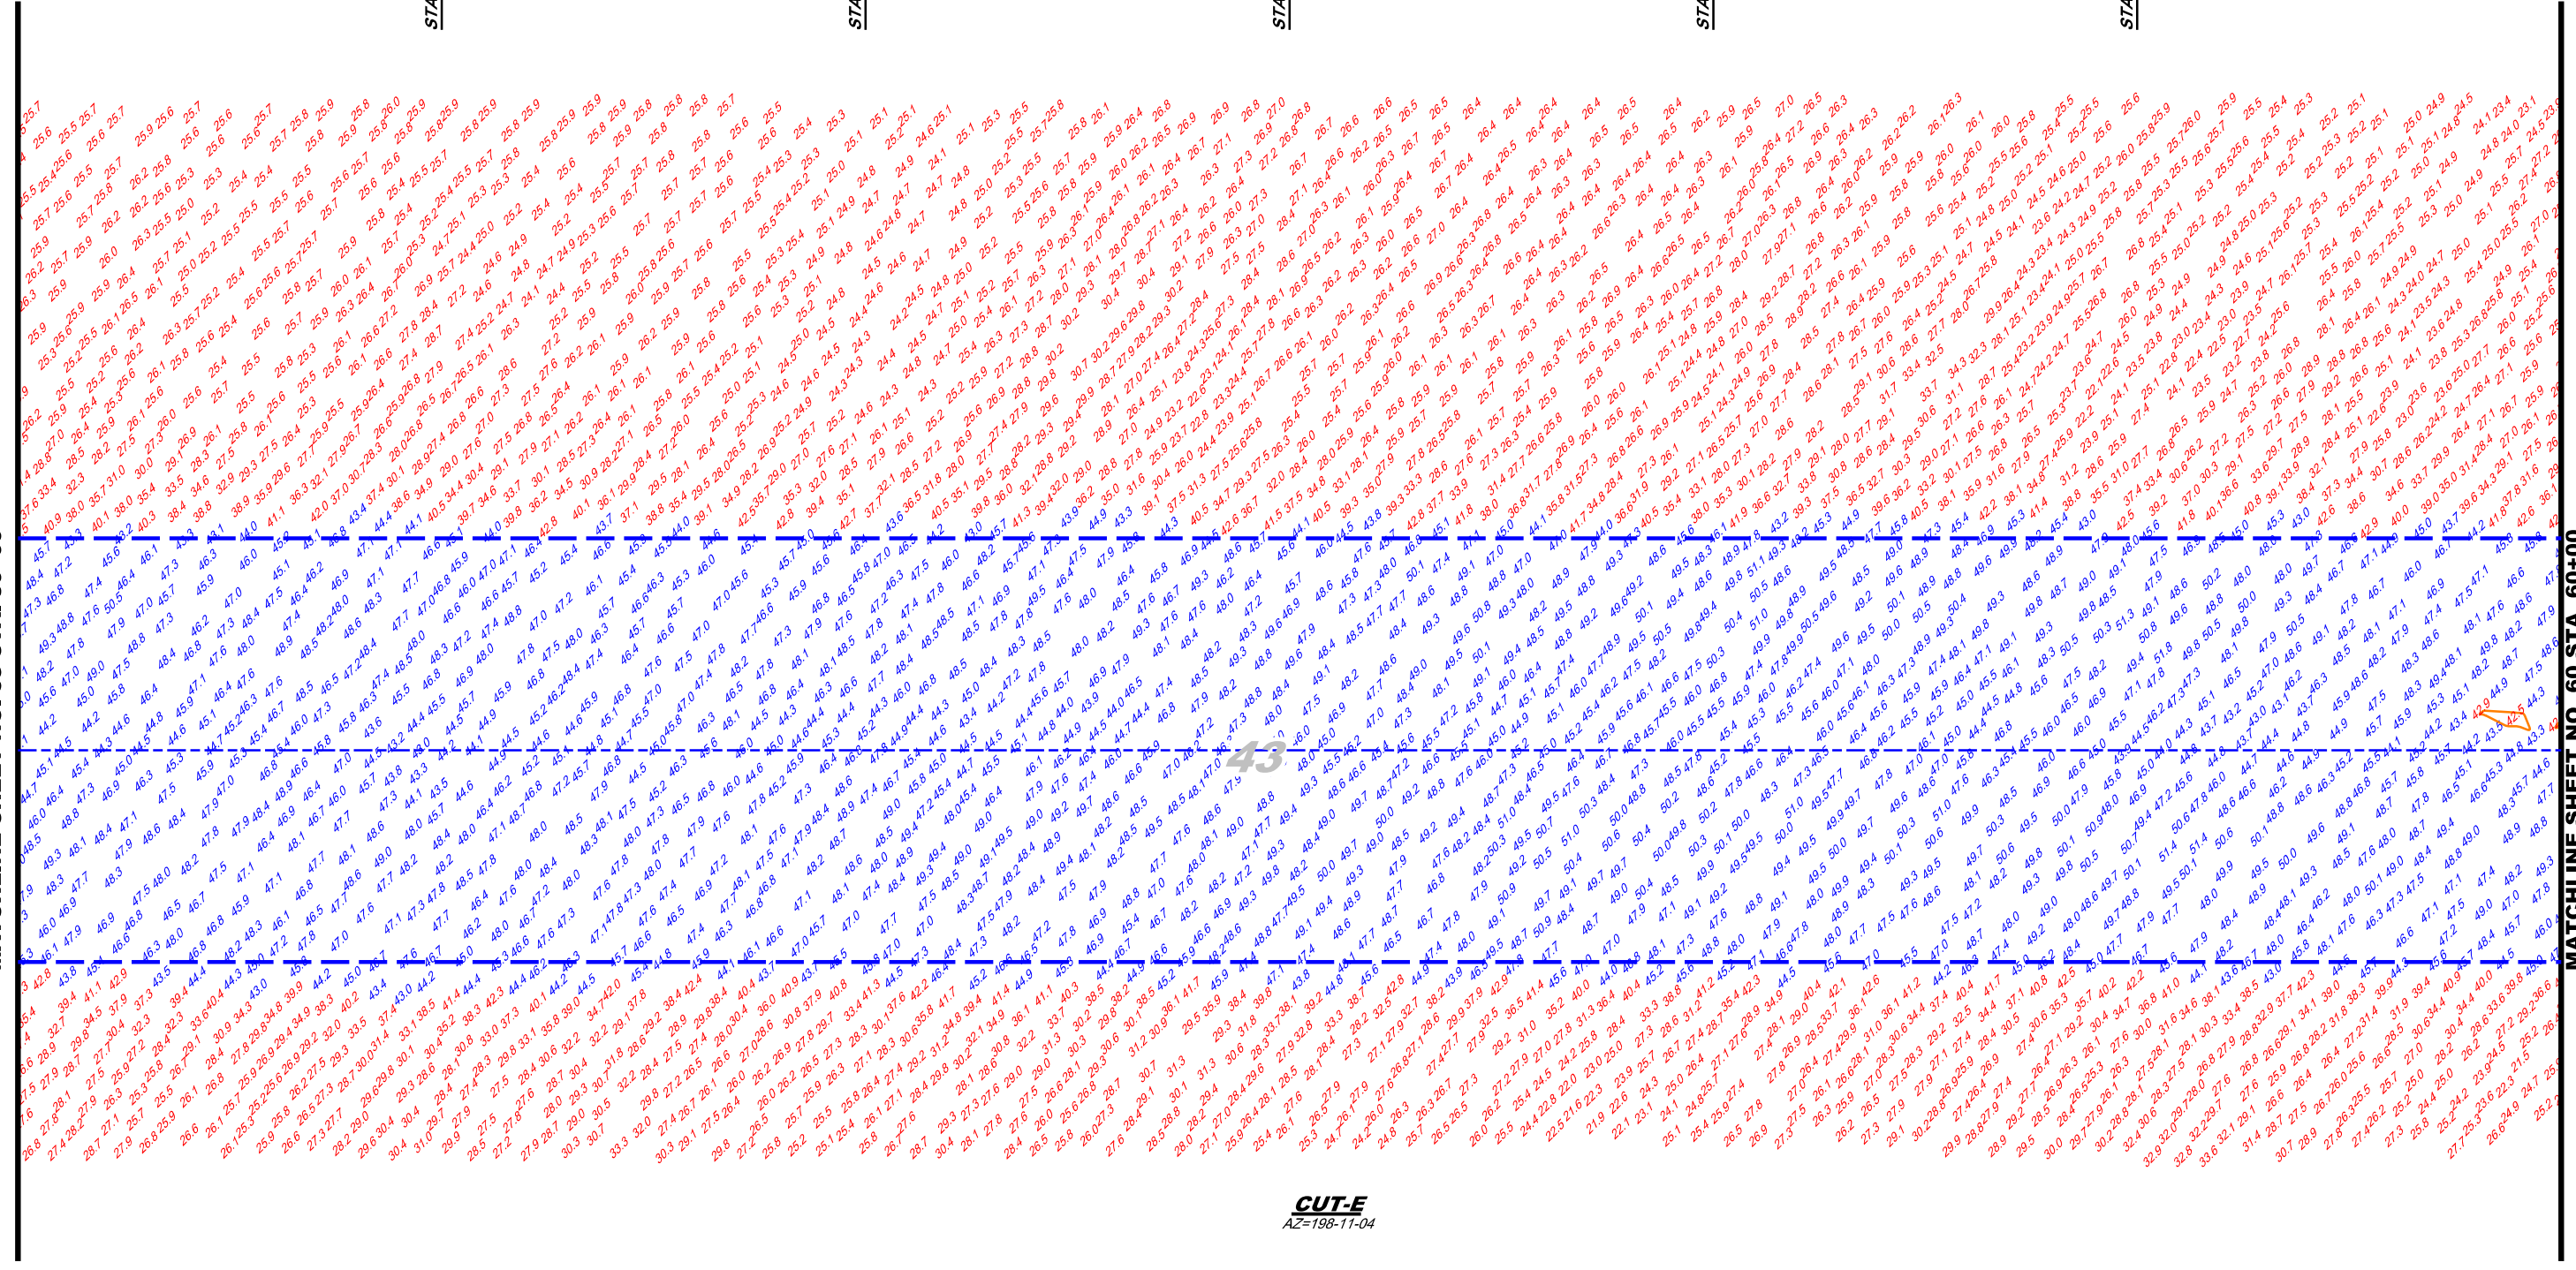

GRAPHIC SCALE
100' 0 100' 200'


NOTES:
1. REFER TO SURVEY NO. 12-217.
2. SEE SHEET NO. 1 FOR SURVEY NOTES.

10 9 8 7 6 5 4 3 2 1



US Army Corps of Engineers
Jacksonville District

SAFETY ON THIS JOB
DEPENDS ON YOU

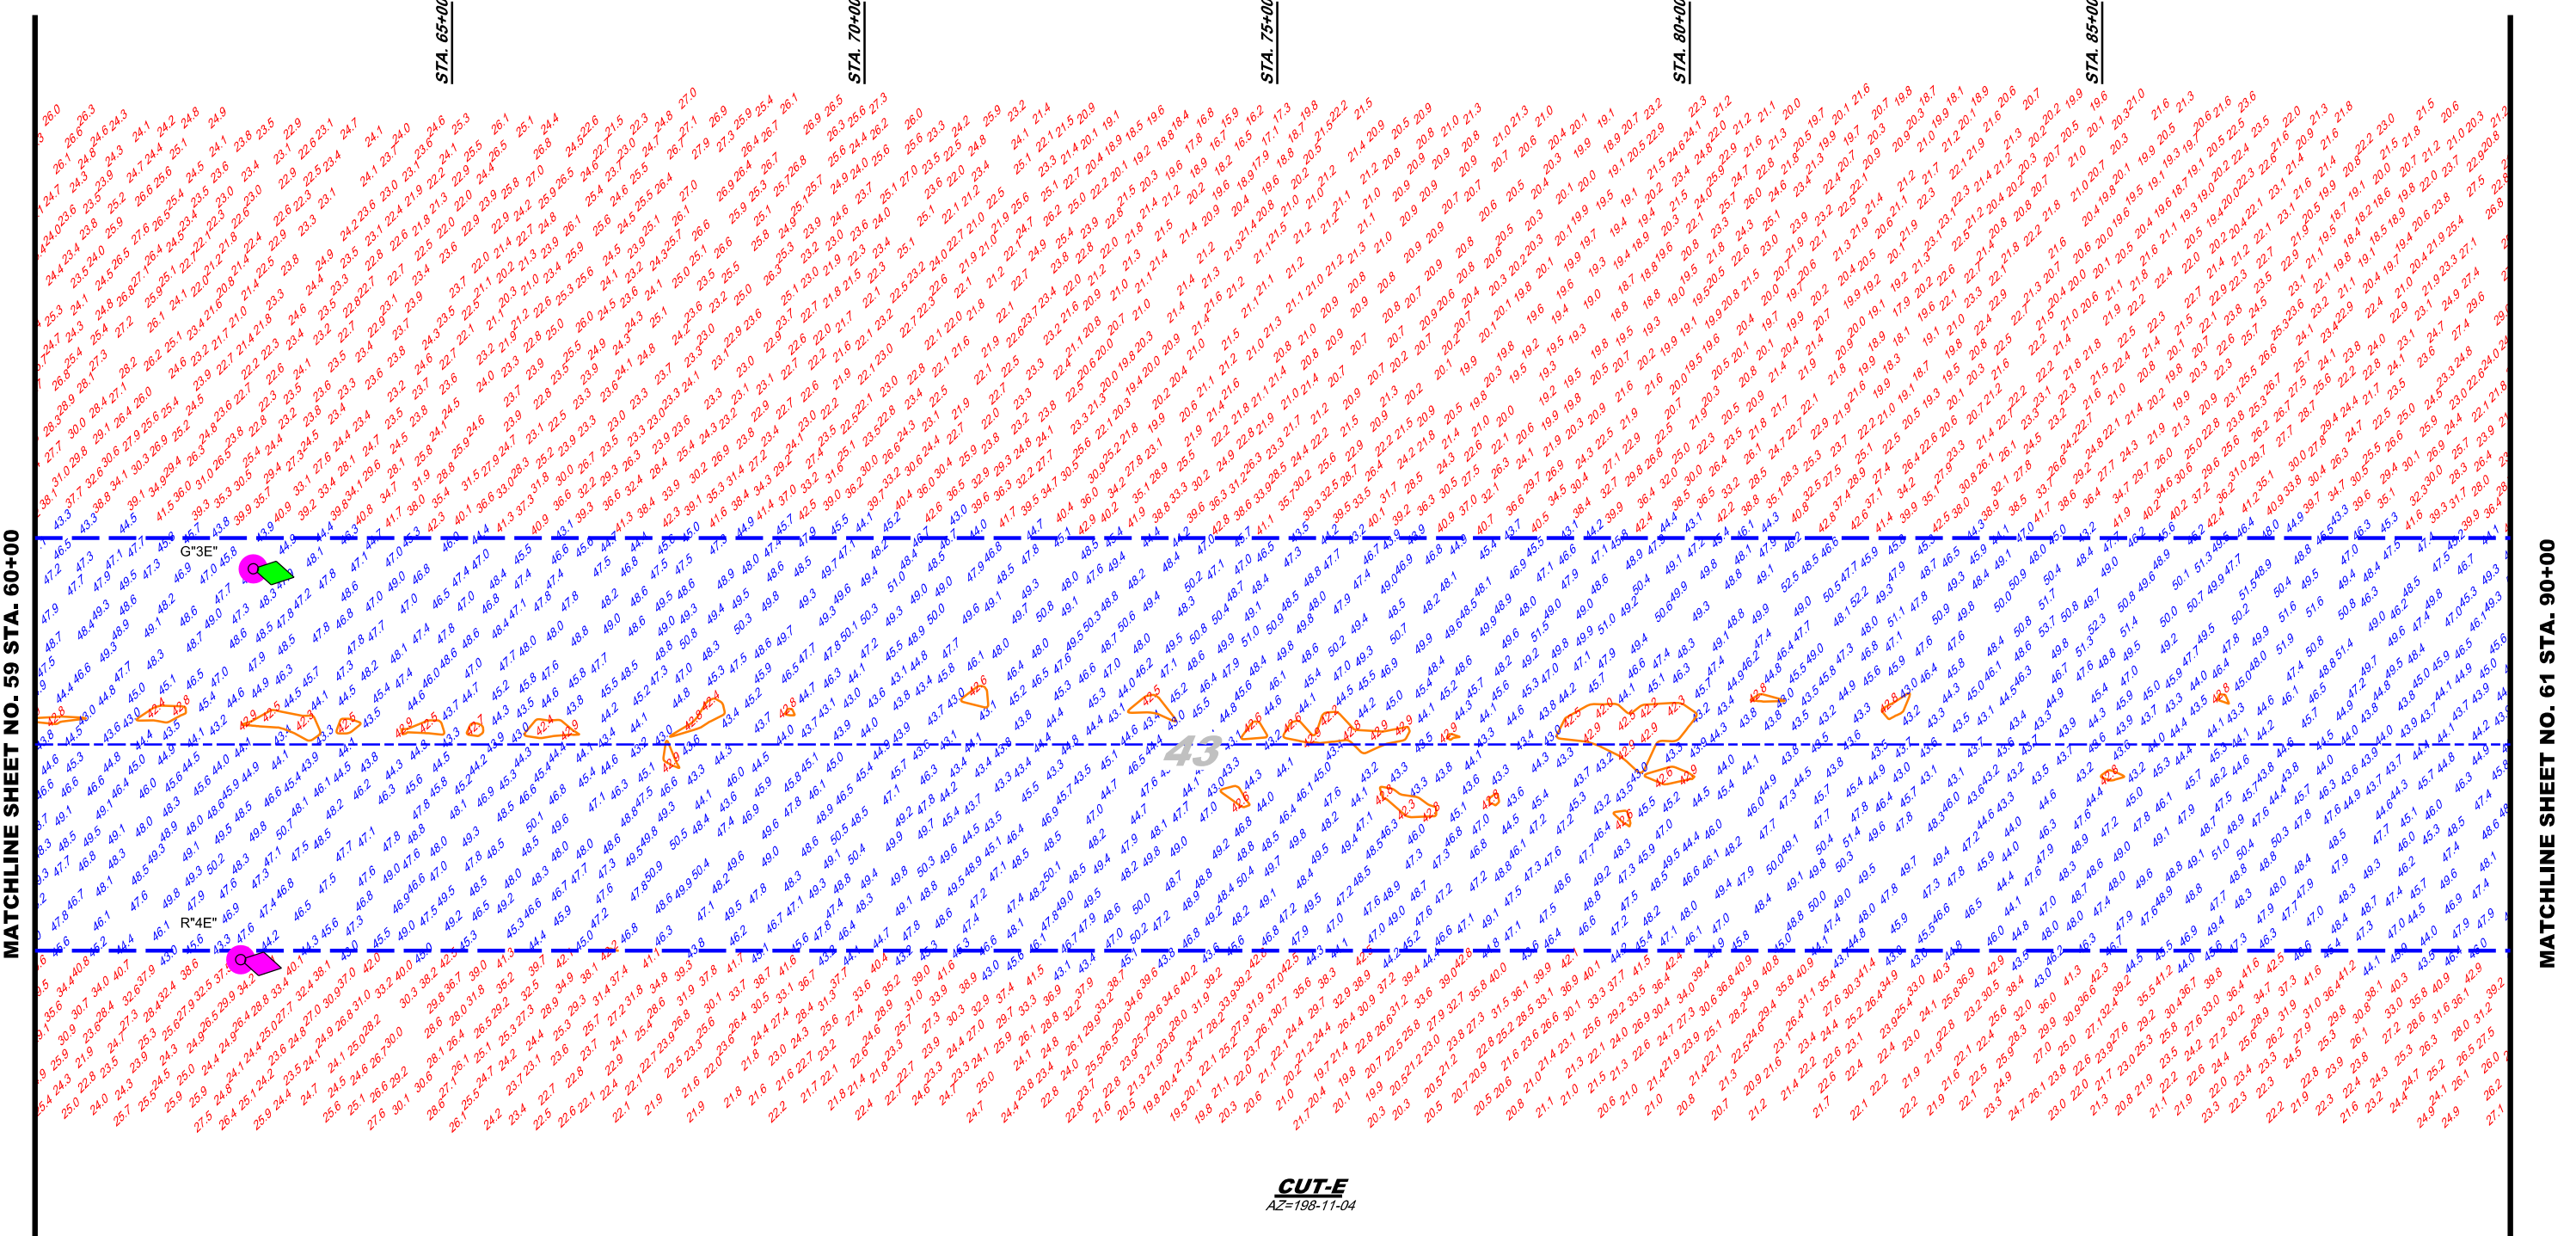

F

E

D

C

B

A

F

E


D

C

B

A


| AIDS TO NAVIGATION | PLANE COORDINATES | | LATITUDE | LONGITUDE |
|---------------------|-------------------|-----------|--------------|--------------|
| | X | Y | | |
| LT. BUOY-3E (04/13) | 484,926 | 1,238,886 | 27°44'27.34" | 82°31'45.82" |
| LT. BUOY-4E (04/13) | 485,372 | 1,238,724 | 27°44'25.76" | 82°31'40.86" |

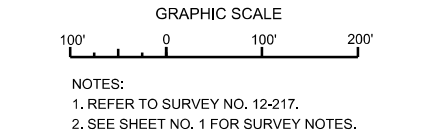


TAMPA HARBOR, FLORIDA
EXAMINATION SURVEY FY12
43-FOOT PROJECT
STA. 60+00 THRU STA. 90+00 CUT-E
PLAN

DEPARTMENT OF THE ARMY
JACKSONVILLE DISTRICT, CORPS OF ENGINEERS
JACKSONVILLE, FLORIDA


Designed by: WRM
Checked by: WRM
Drawn by: WRM
Scale: AS SHOWN
Date: 02/09/13
Title: 43-FOOT PROJECT
Drawing no. 26/28

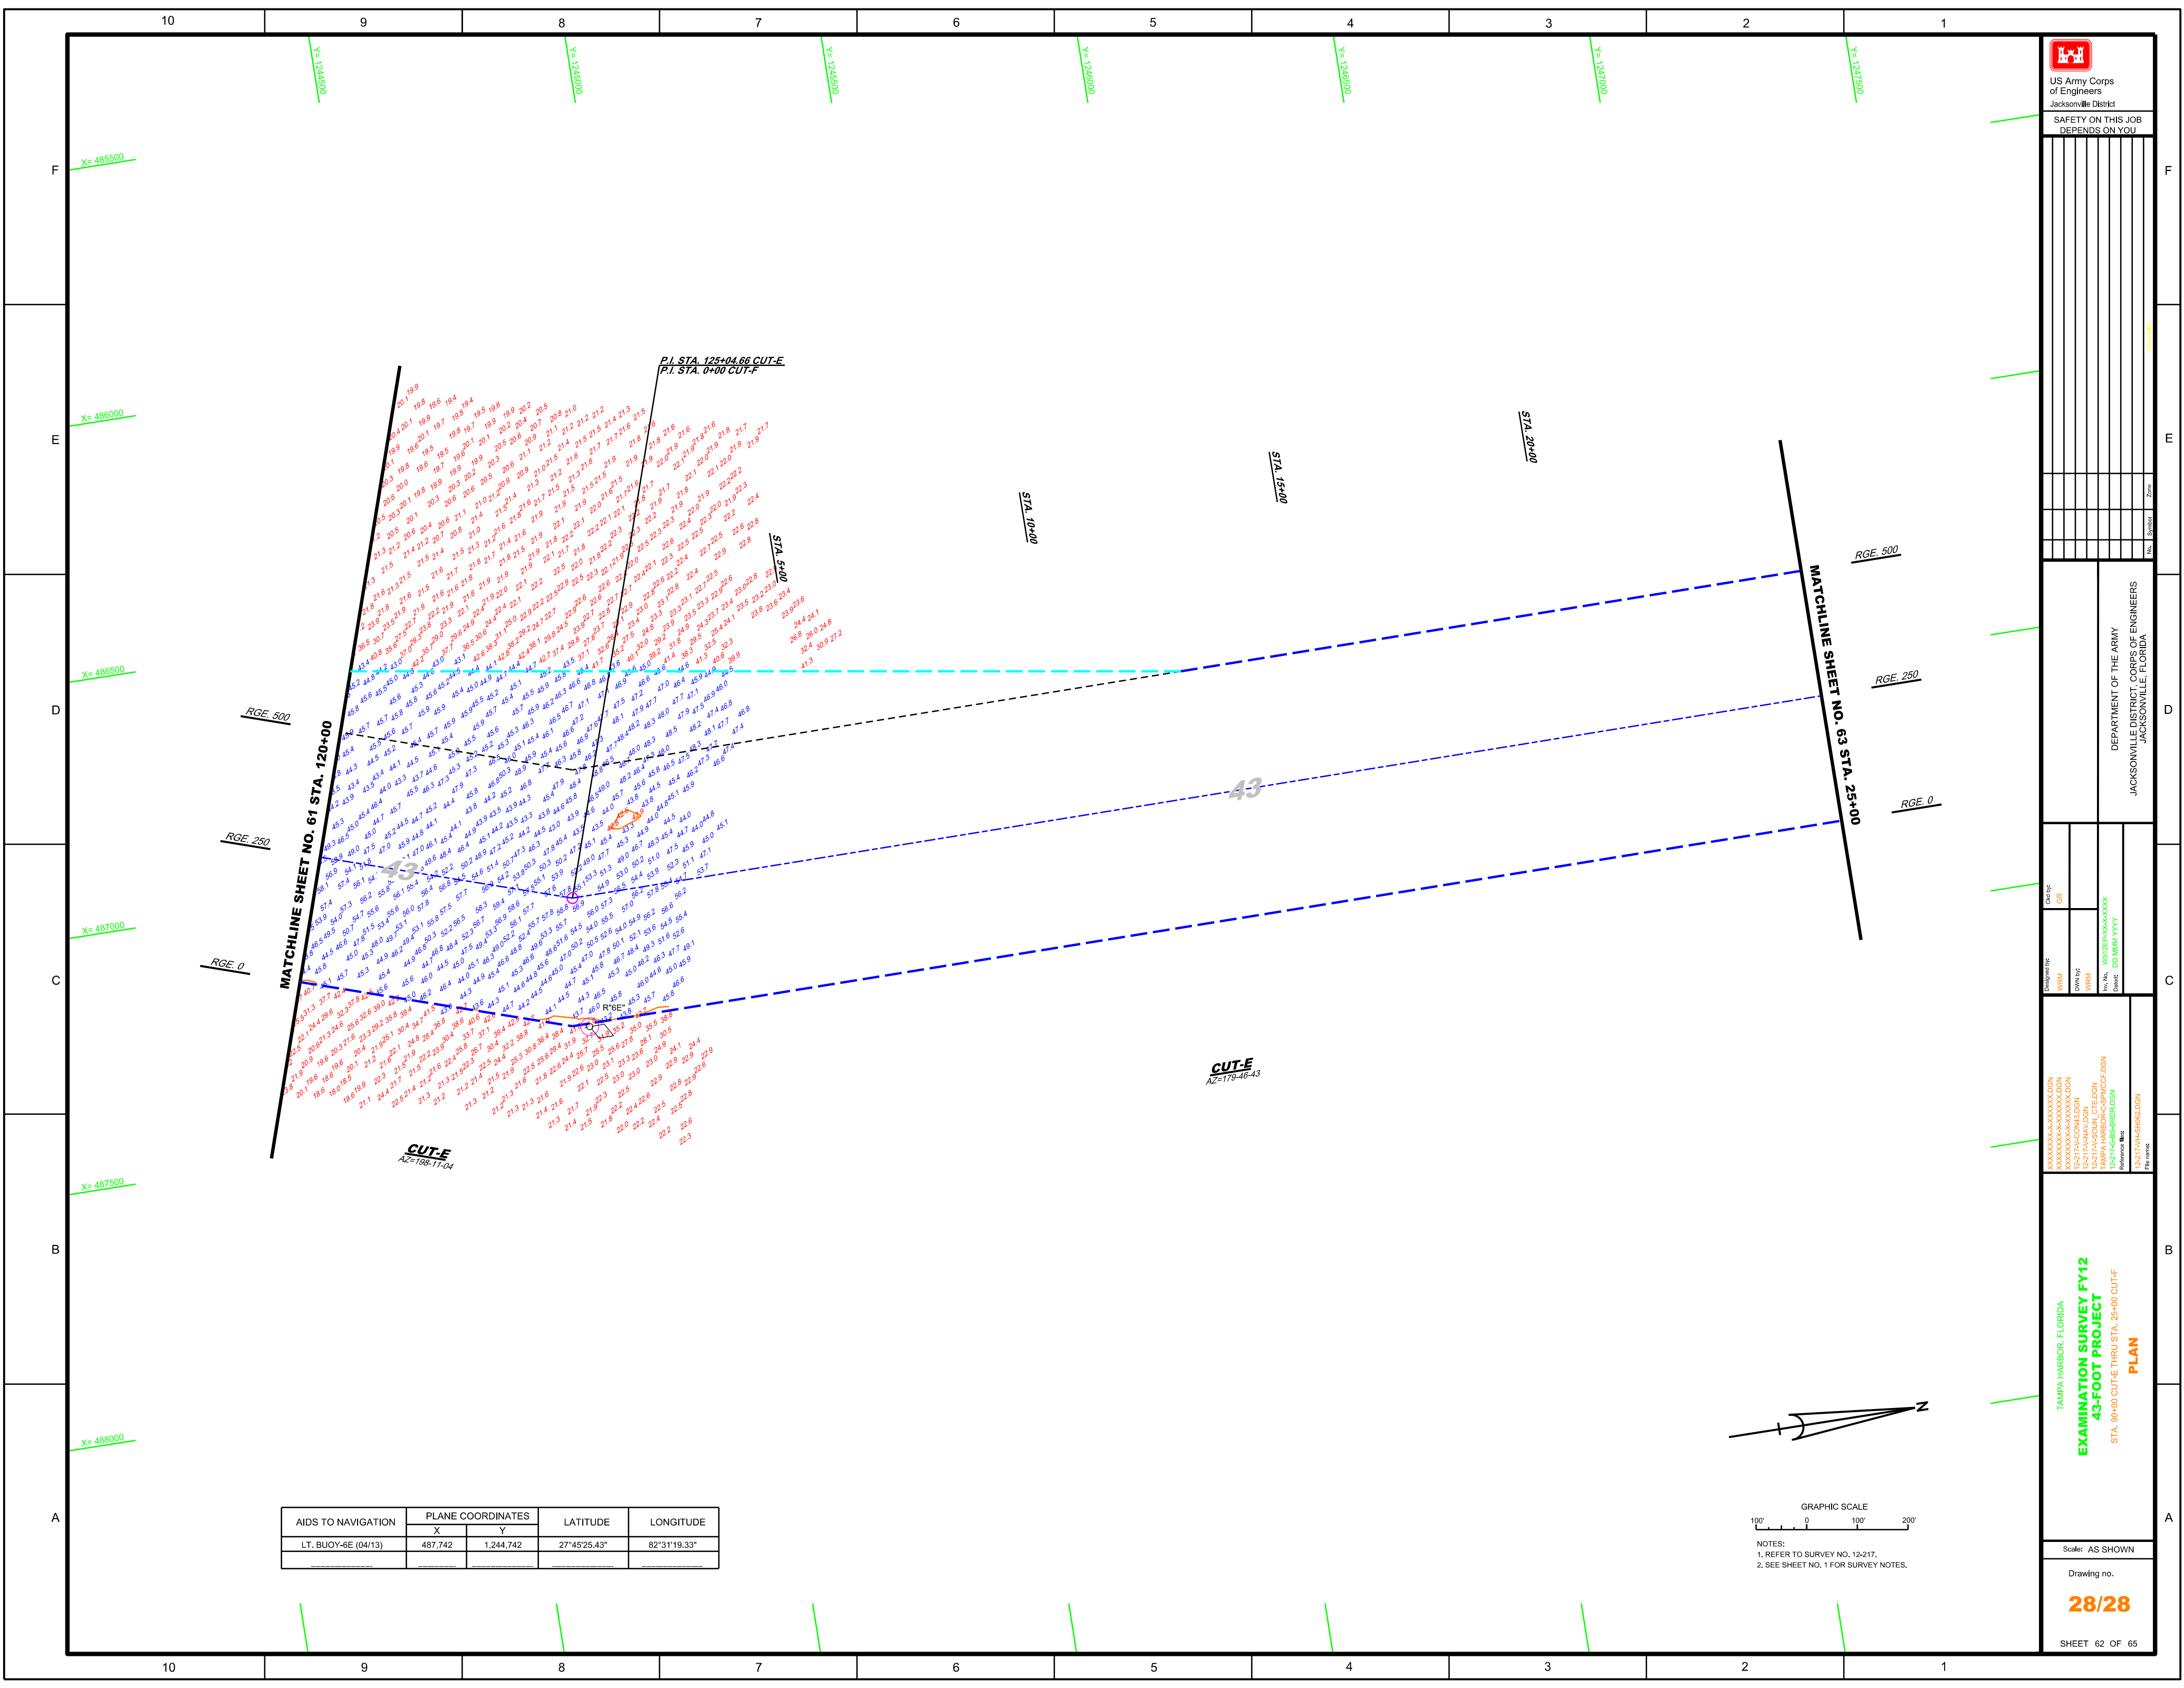

| AIDS TO NAVIGATION | PLANE COORDINATES | | LATITUDE | LONGITUDE |
|---------------------|-------------------|-----------|--------------|--------------|
| | X | Y | | |
| LT. BUOY-6E (04/13) | 487,742 | 1,244,742 | 27°45'25.43" | 82°31'19.33" |

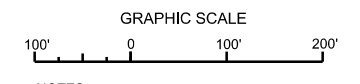

NOTES:
 1. REFER TO SURVEY NO. 12-217.
 2. SEE SHEET NO. 1 FOR SURVEY NOTES.



US Army Corps of Engineers
 Jacksonville District

SAFETY ON THIS JOB
 DEPENDS ON YOU

DESIGNED BY: WRM
 CHECKED BY: GR

DRAWN BY: WRM
 DATE: 02/27/2014

FILE NO: W122725-000-0000
 PROJECT: TAMPA HARBOR-C-SEMP-CF-DGN
 DRAWING: 28/28

DEPARTMENT OF THE ARMY
 JACKSONVILLE DISTRICT, CORPS OF ENGINEERS
 JACKSONVILLE, FLORIDA

TAMPA HARBOR, FLORIDA
**EXAMINATION SURVEY FY12
 43-FOOT PROJECT**
 STA. 90+00 CUT-E THRU STA. 25+00 CUT-F
PLAN

Scale: AS SHOWN

Drawing no.

28/28

SHEET 62 OF 65