


AIDS TO NAVIGATION	PLANE COORDINATES		LATITUDE	LONGITUDE
	X	Y		
LT. BUOY-51 (01/13)	475.486	2,204.841	30°29'47.85"	81°34'23.34"
CAN BUOY-C (01/13)	475.525	2,204.086	30°29'42.98"	81°34'22.64"



NOTES:
 1. REFER TO SURVEY NO. 13-018.
 2. SEE SHEET NO.1 FOR SURVEY NOTES.



US Army Corps of Engineers
 Jacksonville District
 SAFETY ON THIS JOB
 DEPENDS ON YOU

13-018-08-SURVEY/DGN
 13-018-08-PLAN/DGN
 13-018-08-001-041.DGN
 13-018-08-001-042.DGN
 13-018-08-001-043.DGN
 13-018-08-001-044.DGN
 13-018-08-001-045.DGN

Checked by: W.R.M.
 Drawn by: W.R.M.
 Date: 10/20/13
 Date: JAN 2013

JACKSONVILLE HARBOR, FLORIDA

**1st QUARTER EXAMINATION SURVEY FY13
 30, 34, 38, 40, & 42 - FOOT PROJECT**

STA. 39+00 CUT - 44 THRU STA. 10+00 CUT - 45
 PLAN

DEPARTMENT OF THE ARMY
 JACKSONVILLE DISTRICT, CORPS OF ENGINEERS
 JACKSONVILLE, FLORIDA


Scale: AS SHOWN

Drawing no.

31/57

DATE: 10/20/13

DATE: JAN 2013

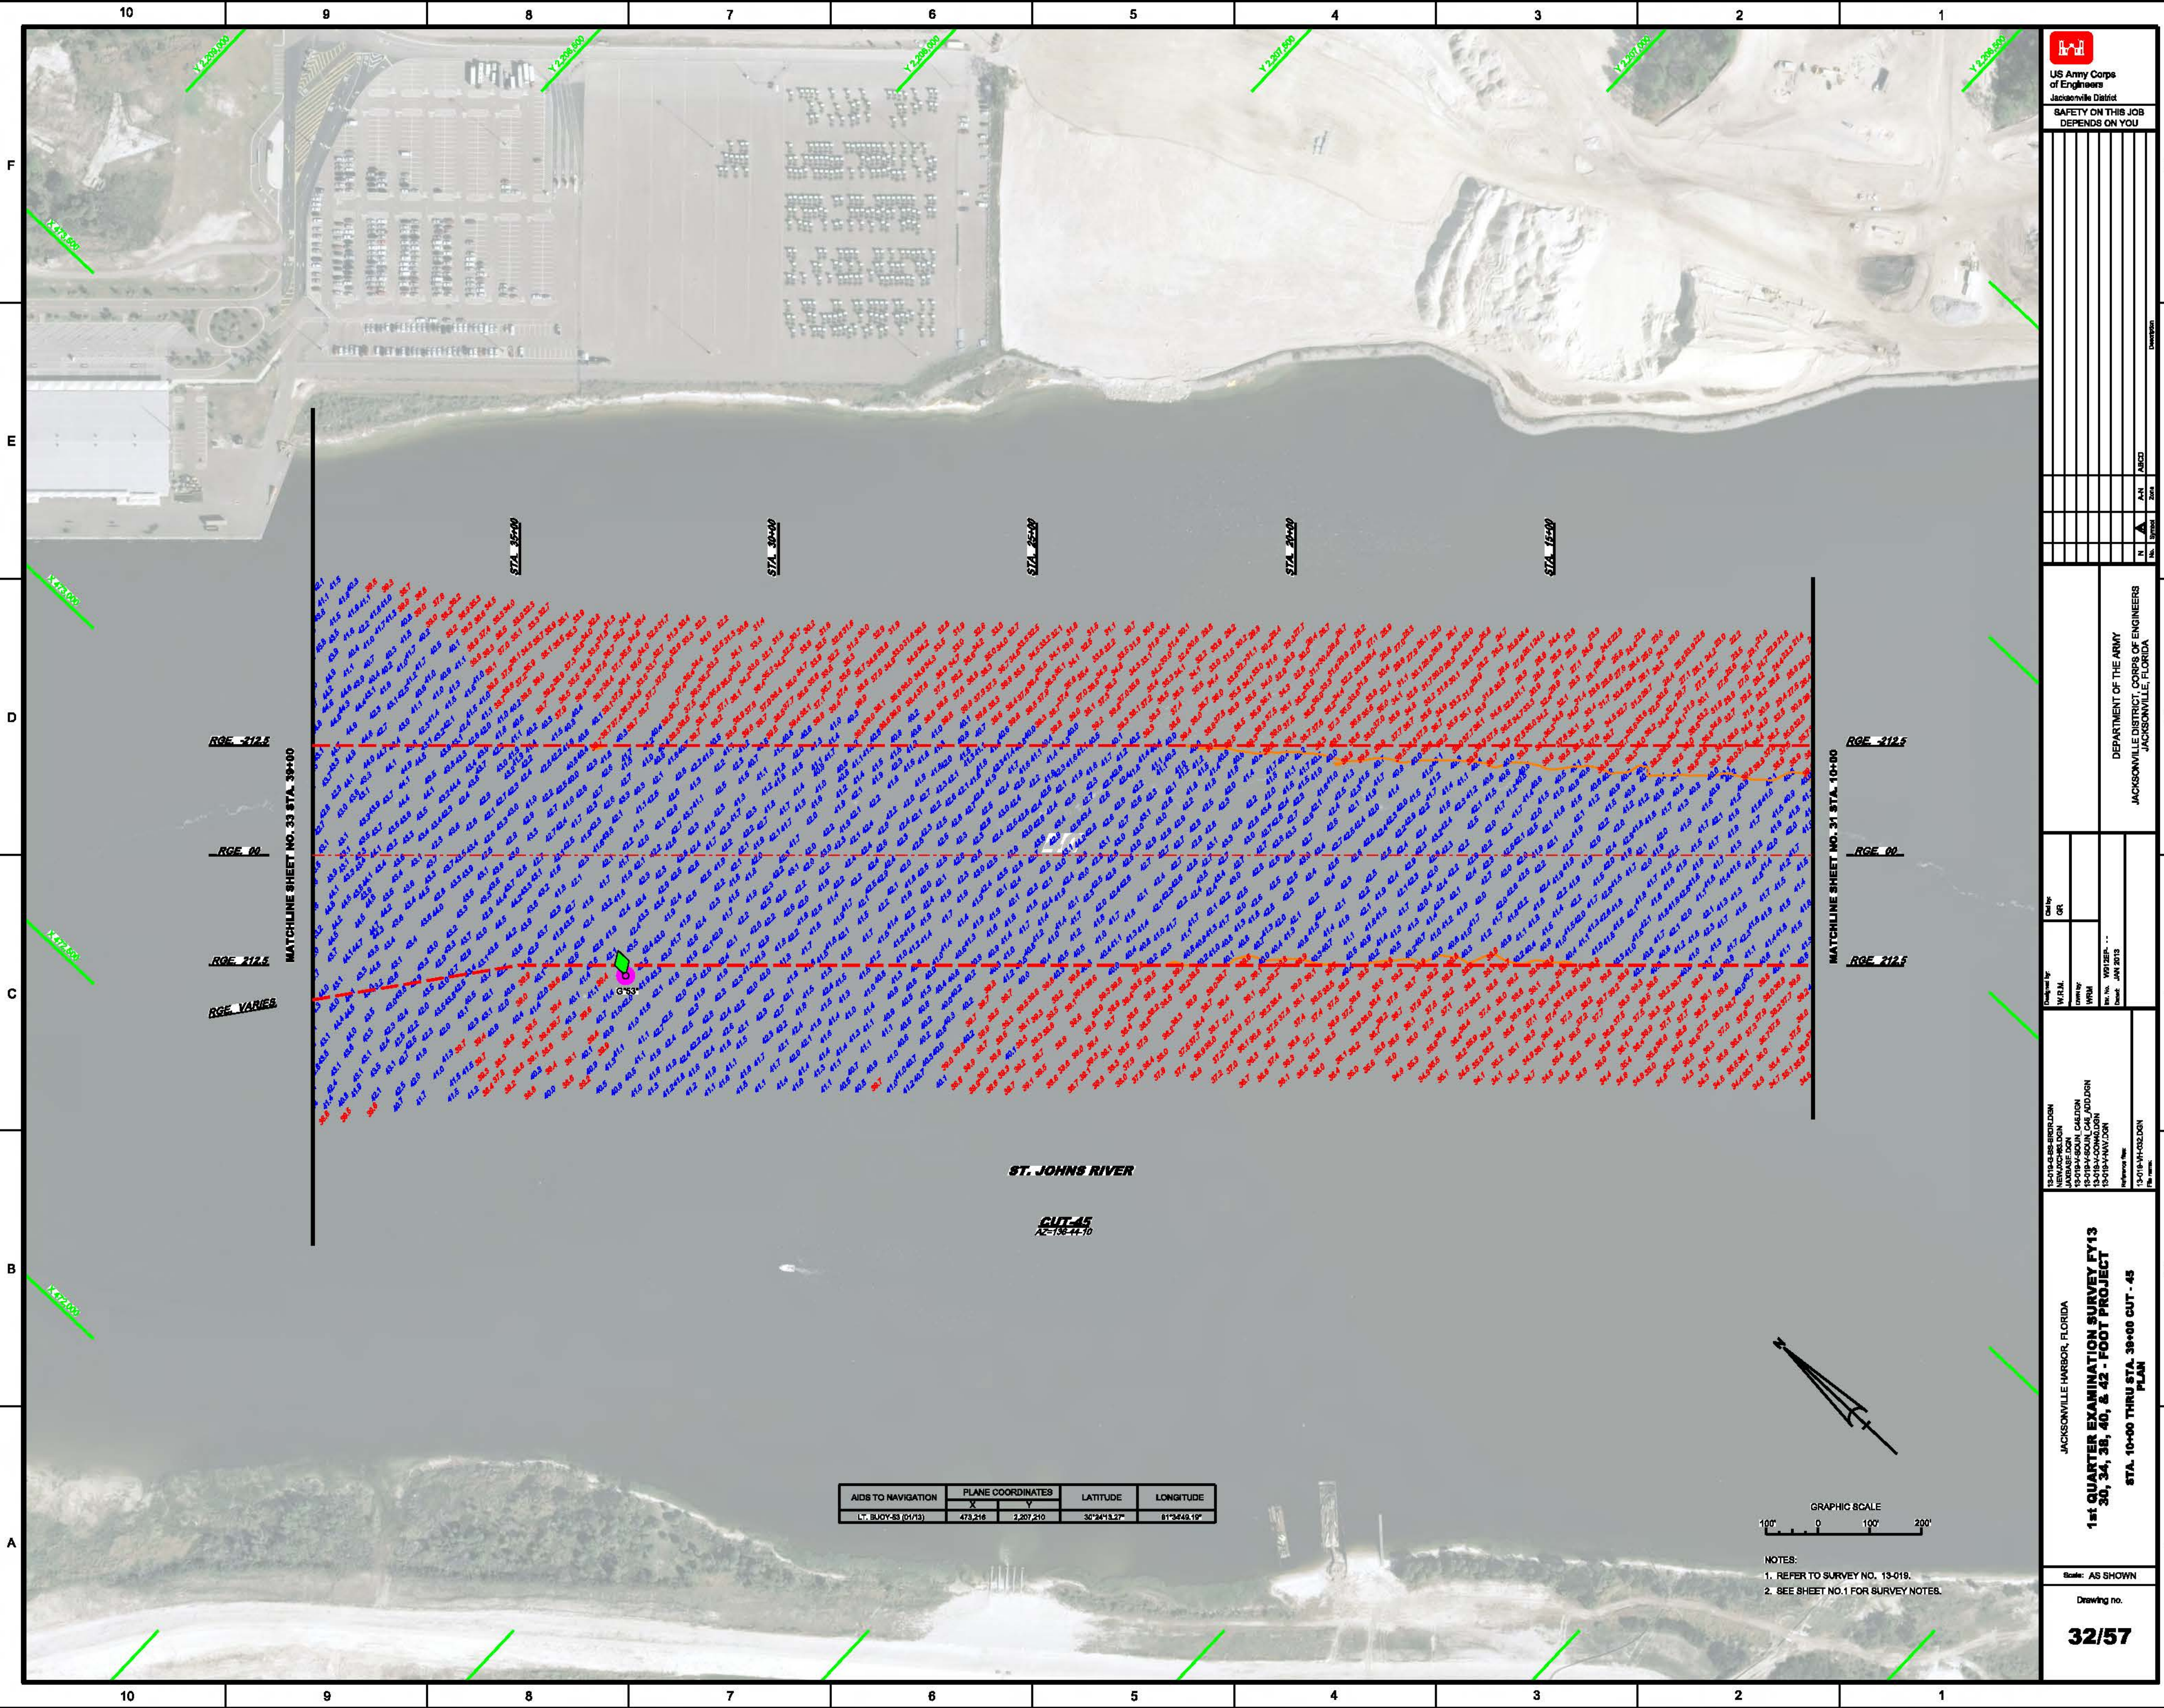

MATCHLINE SHEET NO. 33 STA. 39+00
 RGE -212.5
 RGE 00
 RGE 212.5
 RGE VARIES

MATCHLINE SHEET NO. 31 STA. 10+00
 RGE -212.5
 RGE 00
 RGE 212.5

ST. JOHNS RIVER
 CUT-45
 AC-198-44-10


AIDS TO NAVIGATION	PLANE COORDINATES		LATITUDE	LONGITUDE
	X	Y		
LT. BUOY-33 (R/13)	473,218	2,207,210	30°24'13.2"	81°34'48.19"



NOTES:
 1. REFER TO SURVEY NO. 13-019.
 2. SEE SHEET NO.1 FOR SURVEY NOTES.

US Army Corps of Engineers
 Jacksonville District
 SAFETY ON THIS JOB
 DEPENDS ON YOU

<p>13-019-08-SUBDIVISION NEWBOROUGH 13-019-04-SUBDIVISION 13-019-04-SUBDIVISION 13-019-04-SUBDIVISION 13-019-04-SUBDIVISION</p>	<p>Checked by: W.R.J. Drawn by: WRM Date: 10/22/2013 Date: JAN 2013</p>
<p>DEPARTMENT OF THE ARMY JACKSONVILLE DISTRICT, CORPS OF ENGINEERS JACKSONVILLE, FLORIDA</p>	
<p>JACKSONVILLE HARBOR, FLORIDA 1st QUARTER EXAMINATION SURVEY FY13 30, 34, 38, 40, & 42 - FOOT PROJECT STA. 10+00 THRU STA. 39+00 CUT - 45 PLAN</p>	
<p>Scale: AS SHOWN Drawing no. 32/57</p>	

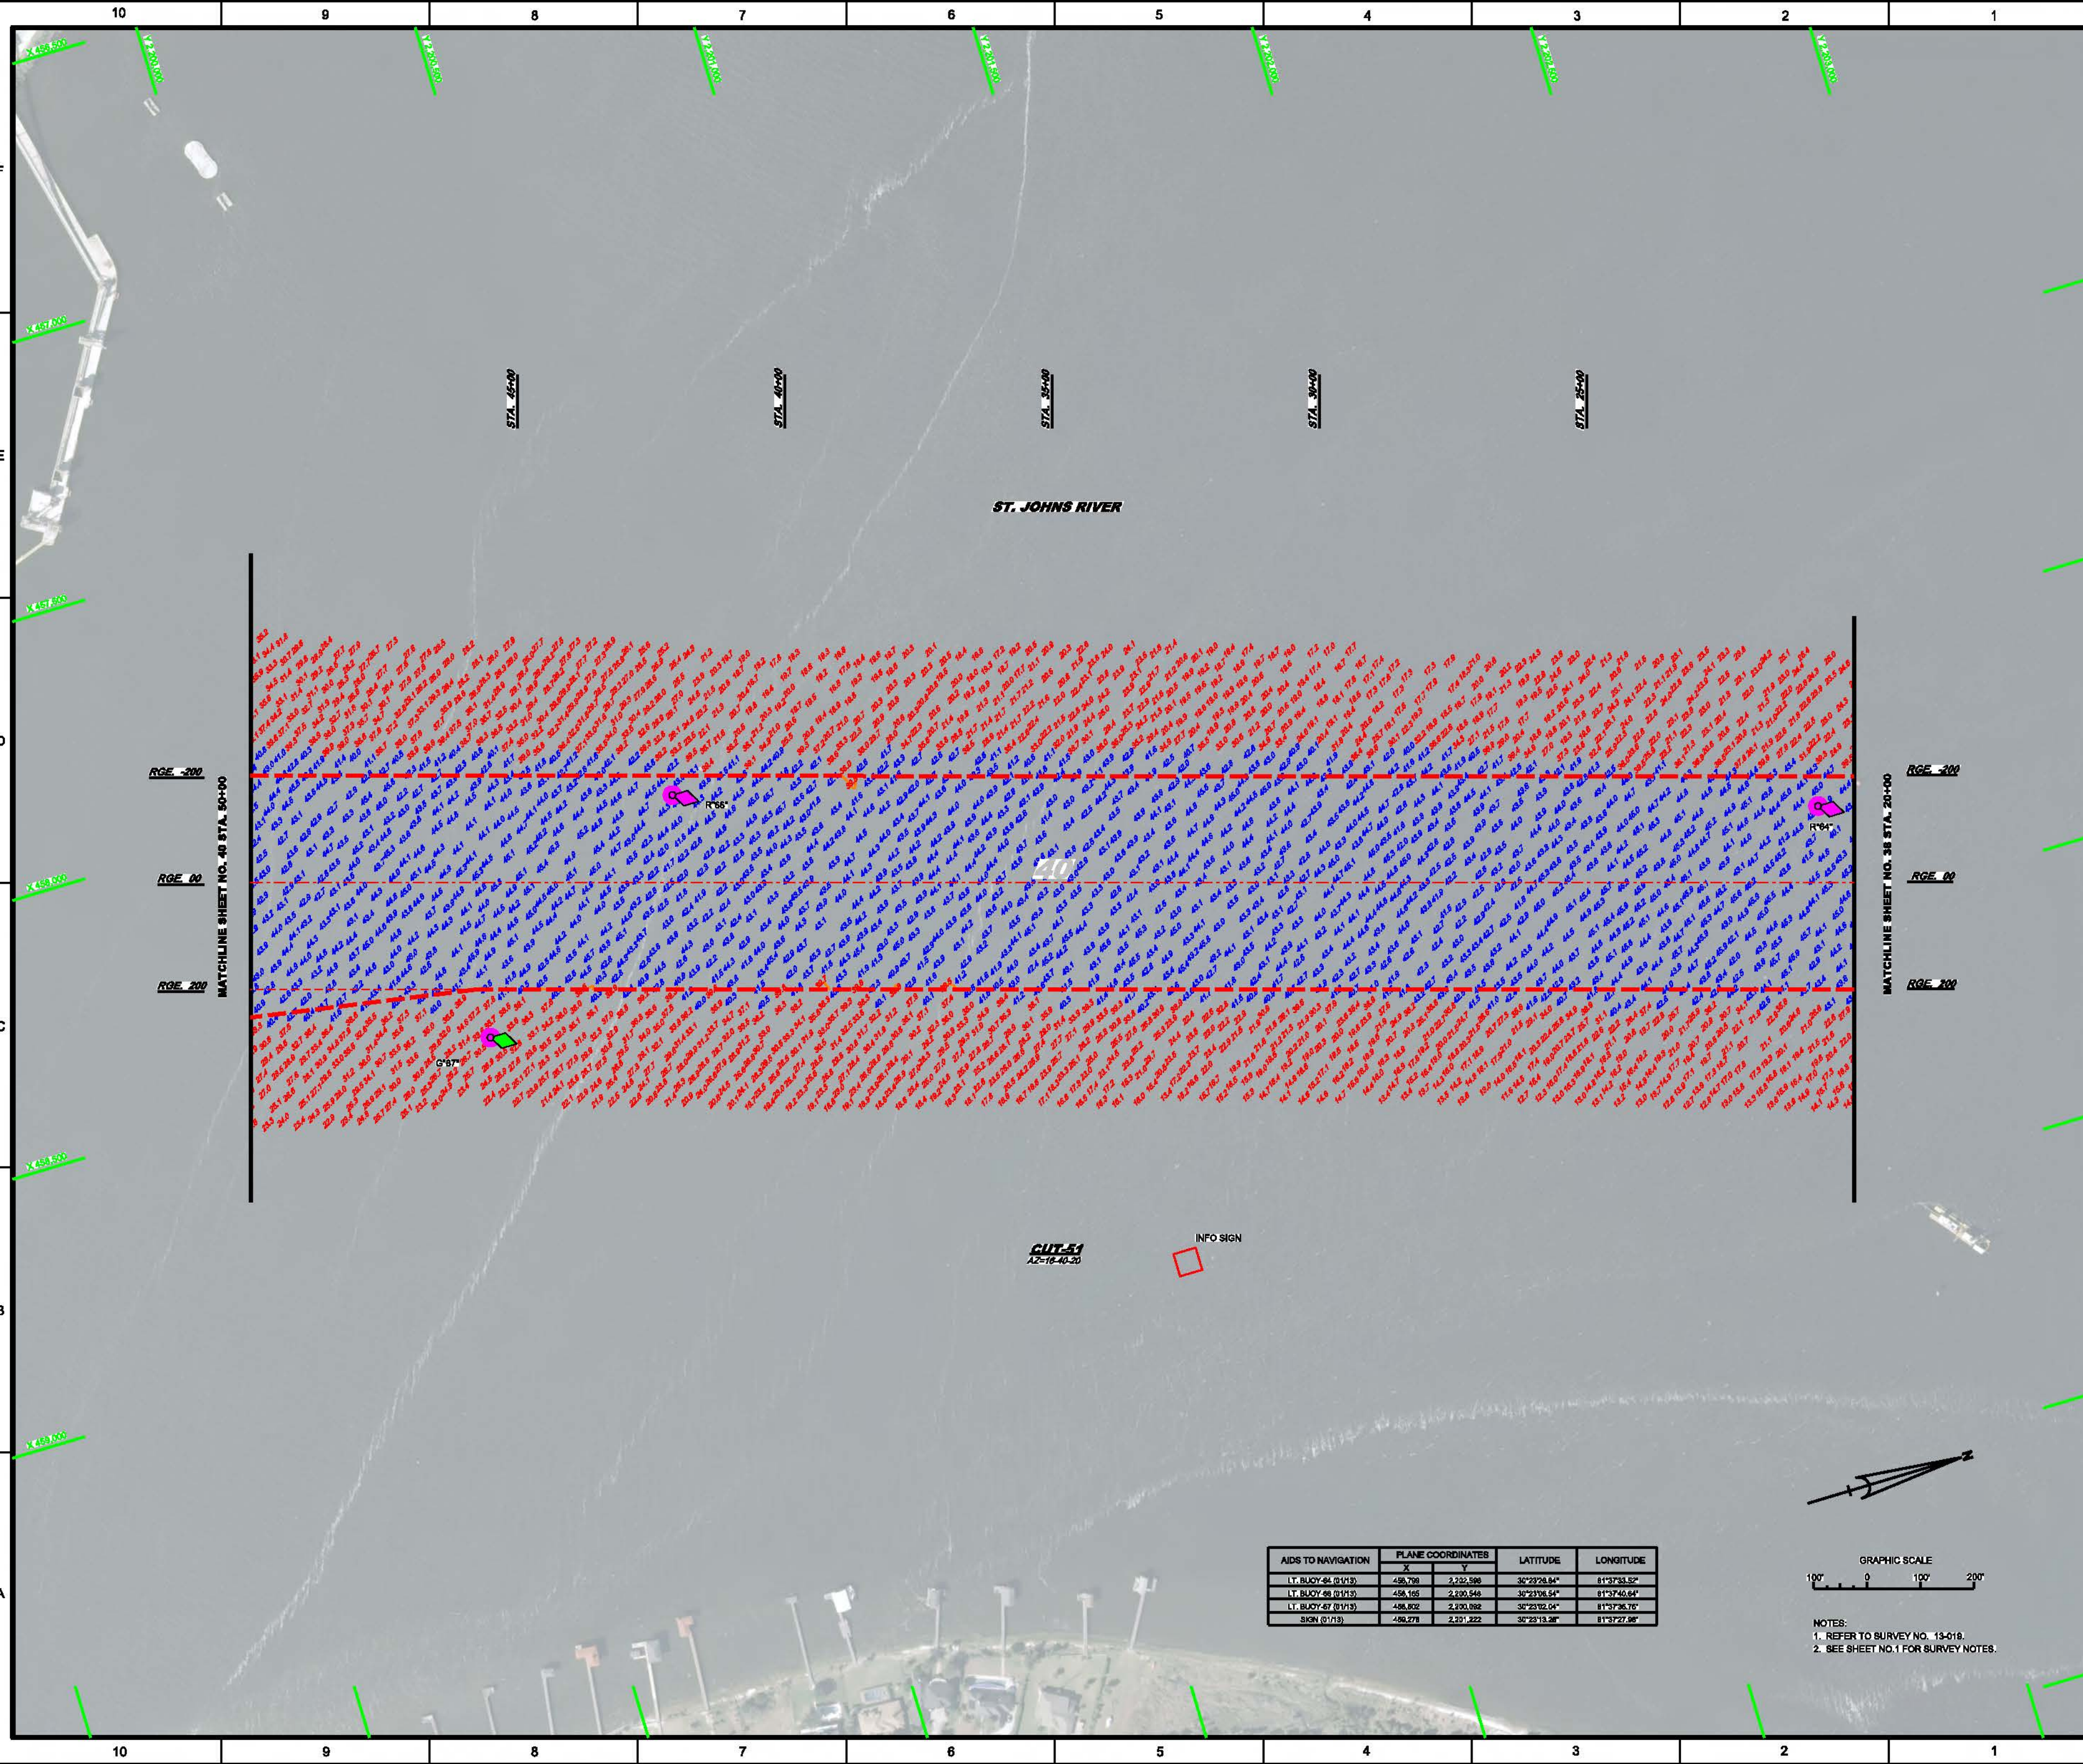

AIDS TO NAVIGATION	PLANE COORDINATES		LATITUDE	LONGITUDE
	X	Y		
LT. BUOY-84 (0/13)	498,798	2,202,986	30°23'28.84"	81°37'33.82"
LT. BUOY-86 (0/13)	498,165	2,200,546	30°23'06.54"	81°37'40.64"
LT. BUOY-87 (0/13)	498,802	2,200,082	30°23'02.04"	81°37'36.76"
SKIN (0/13)	498,278	2,201,222	30°23'13.28"	81°37'27.96"

NOTES:
 1. REFER TO SURVEY NO. 13-018.
 2. SEE SHEET NO. 1 FOR SURVEY NOTES.