



MATCHLINE SHEET NO. 043 RGE. 1200 CUT-55

MATCHLINE SHEET NO. 042 RGE. 1200 CUT-55

MATCHLINE SHEET NO. 063 STA. 10+00 CUT-55


ST. JOHNS RIVER

DEPARTMENT OF THE ARMY  
JACKSONVILLE DISTRICT, CORPS OF ENGINEERS  
JACKSONVILLE, FLORIDA

Checked By: GRL  
Designed By: WRM  
Drawn By: WRM  
In Charge: AUG 2014  
Reference: H-8885-BS-BRIDGDN  
File Name: H-8885-HARB-EGDN

JACKSONVILLE HARBOR, FLORIDA  
"BANK TO BANK" EXAMINATION SURVEY FY14  
30, 34, 38, 40 & 42-FOOT PROJECT  
STA. 10+00 THRU STA. 30+00 CUT-55  
PLAN

Scale: AS SHOWN  
Drawing no.  
**65**  
SHEET 65 OF 74

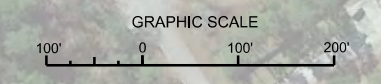

NOTES:  
1. REFER TO SURVEY NO. 14-088.  
2. SEE SHEET NO. 1 FOR SURVEY NOTES.



ST. JOHNS RIVER

MATCHLINE SHEET NO. 044 RGE, 1000 TERMINAL CHANNEL

Table with 10 columns and 100 rows of elevation data. Includes matchline labels: MATCHLINE SHEET NO. 068 STA. 20+00, MATCHLINE SHEET NO. 066 STA. 20+00, and STA. 35+00, 40+00, 45+00, 50+00, 55+00, 60+00, 65+00, 70+00, 75+00, 80+00, 85+00, 90+00, 95+00, 100+00.



DEPARTMENT OF THE ARMY  
JACKSONVILLE DISTRICT, CORPS OF ENGINEERS  
JACKSONVILLE, FLORIDA

Designed by: WRM  
Checked by: GRL  
Drawn by: WRM  
Scale: AS SHOWN  
Date: AUG 2014

JACKSONVILLE HARBOR, FLORIDA  
"BANK TO BANK" EXAMINATION SURVEY FY14  
30, 34, 38, 40 & 42-FOOT PROJECT  
STA. 20+00 THRU STA. 30+00 TERMINAL CHANNEL  
PLAN  
Reference files:  
H-885A-HARB7.DGN  
H-885A-HARB7.DGN

NOTES:  
1. REFER TO SURVEY NO. 14-089.  
2. SEE SHEET NO. 1 FOR SURVEY NOTES.  
Drawing no. 67  
SHEET 67 OF 74



Jacksonville District

SAFETY ON THIS JOB  
DEPENDS ON YOU

ST. JOHNS RIVER

MATCHLINE SHEET NO. 045 RGE. 1000 TERMINAL CHANNEL


Table of elevation data for the terminal channel, organized in columns corresponding to stationing from 10 to 1.

MATCHLINE SHEET NO. 069 STA. 80+00

MATCHLINE SHEET NO. 067 STA. 50+00

TERMINAL CHANNEL

LIMITS OF 40-FOOT PROJECT  
LIMITS OF 40-FOOT PROJECT

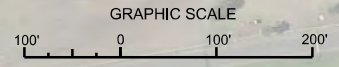

NOTES:  
1. REFER TO SURVEY NO. 14-089.  
2. SEE SHEET NO. 1 FOR SURVEY NOTES.


JACKSONVILLE HARBOR, FLORIDA  
"BANK TO BANK" EXAMINATION SURVEY FY14  
30, 34, 38, 40 & 42-FOOT PROJECT  
STA. 50+00 THRU STA. 80+00 TERMINAL CHANNEL

PLAN  
Scale: AS SHOWN  
Drawing no. 68  
SHEET 68 OF 74

DEPARTMENT OF THE ARMY  
JACKSONVILLE DISTRICT, CORPS OF ENGINEERS  
JACKSONVILLE, FLORIDA

Designed by: GRL  
Checked by: GRL  
Drawn by: GRL  
In Charge: GRL  
Date: AUG 2014

MATCHLINE SHEET NO. 046 RGE. 1000 TERMINAL CHANNEL

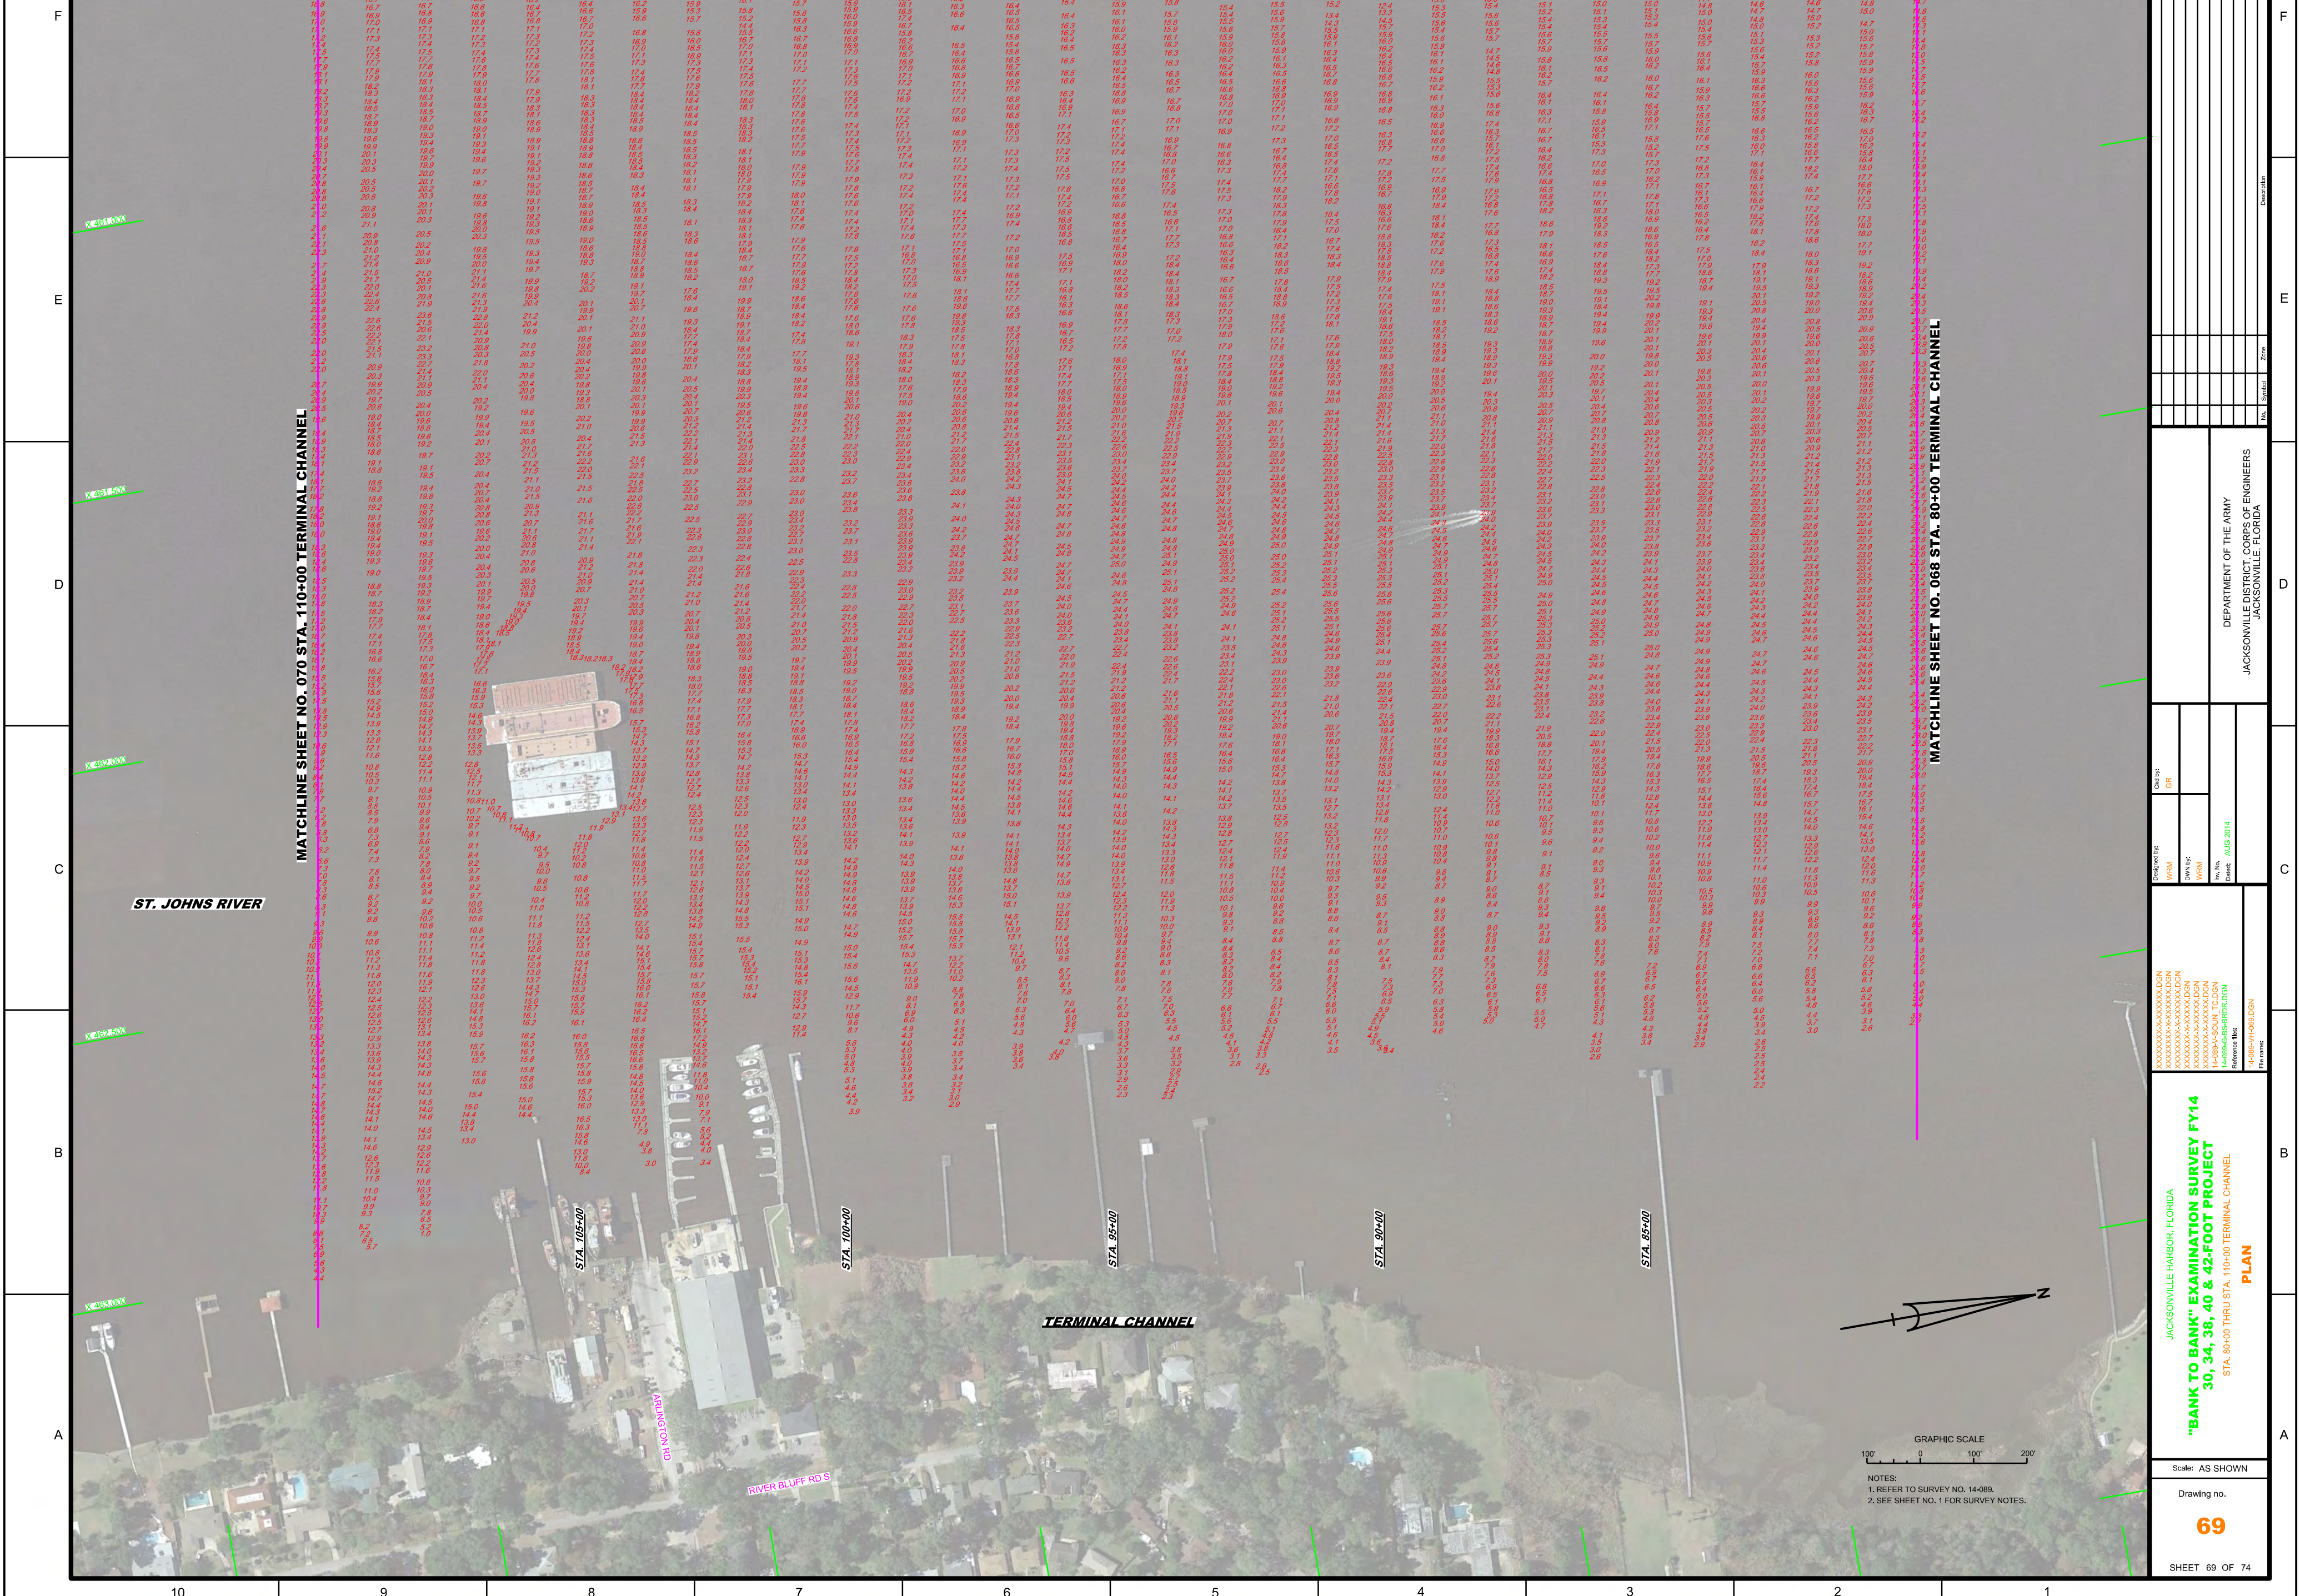

MATCHLINE SHEET NO. 070 STA. 110+00 TERMINAL CHANNEL

MATCHLINE SHEET NO. 068 STA. 80+00 TERMINAL CHANNEL

Table with columns for Station, Elevation, and other data points. The table contains numerical values corresponding to the grid on the map.

DEPARTMENT OF THE ARMY  
JACKSONVILLE DISTRICT, CORPS OF ENGINEERS  
JACKSONVILLE, FLORIDA

Designed by: GRL  
Checked by: GRL  
Drawn by: GRL  
Date: AUG 2014

JACKSONVILLE HARBOR, FLORIDA  
"BANK TO BANK" EXAMINATION SURVEY FY14  
30, 34, 38, 40 & 42-FOOT PROJECT  
STA. 80+00 THRU STA. 110+00 TERMINAL CHANNEL  
PLAN  
Scale: AS SHOWN  
Drawing No. 69  
SHEET 69 OF 74

GRAPHIC SCALE  
100' 0 100' 200'

NOTES:  
1. REFER TO SURVEY NO. 14-089.  
2. SEE SHEET NO. 1 FOR SURVEY NOTES.



MATCHLINE SHEET NO. 047 RGE. 1000 TERMINAL CHANNEL

MATCHLINE SHEET NO. 074 STA. 140+00 TERMINAL CHANNEL

MATCHLINE SHEET NO. 069 STA. 110+00 TERMINAL CHANNEL

ST. JOHNS RIVER

TERMINAL CHANNEL

Exchange Island


STA. 125+00

STA. 130+00

STA. 145+00

STA. 170+00

STA. 115+00

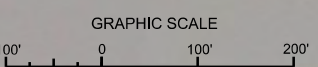

NOTES:  
1. REFER TO SURVEY NO. 14-089.  
2. SEE SHEET NO. 1 FOR SURVEY NOTES.




SAFETY ON THIS JOB  
DEPENDS ON YOU

Vertical column containing project details, including stationing and sheet numbers.

DEPARTMENT OF THE ARMY  
JACKSONVILLE DISTRICT, CORPS OF ENGINEERS  
JACKSONVILLE, FLORIDA

Table with columns: Drawn by (GRL), Checked by (GRL), Designated by (WRM), Design Date (AUG 2014).

Project title: "BANK TO BANK" EXAMINATION SURVEY FY14 30, 34, 38, 40 & 42-FOOT PROJECT. STA. 110+00 THRU STA. 140+00 TERMINAL CHANNEL. PLAN. Scale: AS SHOWN. Drawing no. 70. SHEET 70 OF 74.

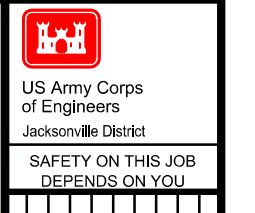

ST. JOHNS RIVER

MATCHLINE SHEET NO. 048 RGE. 1000 TERMINAL CHANNEL



MATCHLINE SHEET NO. 070 STA. 140+00 TERMINAL CHANNEL

MATCHLINE SHEET NO. 073 STA. 170+00

MATCHLINE SHEET NO. 072 RGE. 3355 TERMINAL CHANNEL

TERMINAL CHANNEL

Exchange Island

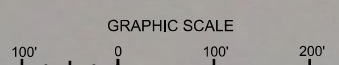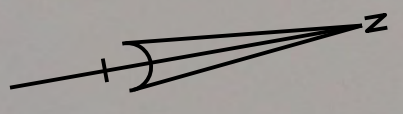

NOTES: 1. REFER TO SURVEY NO. 14-089. 2. SEE SHEET NO. 1 FOR SURVEY NOTES.

Table with columns for Name, Title, Date, and other project details.

DEPARTMENT OF THE ARMY JACKSONVILLE DISTRICT CORPS OF ENGINEERS JACKSONVILLE, FLORIDA

Project title: "BANK TO BANK" EXAMINATION SURVEY FY14 30, 34, 38, 40 & 42-FOOT PROJECT STA. 140+00 THRU STA. 170+00 TERMINAL CHANNEL

