



  
 US Army Corps of Engineers  
 Jacksonville District  
 SAFETY ON THIS JOB  
 DEPENDS ON YOU

DEPARTMENT OF THE ARMY  
 JACKSONVILLE DISTRICT, CORPS OF ENGINEERS  
 JACKSONVILLE, FLORIDA


CHIEF: GRL  
 DESIGNED BY: WRM  
 DRAWN BY: WRM  
 CHECKED BY: WRM  
 DATE: 00/00/00

TAMPA HARBOR  
 HILLSBOROUGH COUNTY, FLORIDA  
**HYDROGRAPHIC EXAM SURVEY FY14**  
**45-FOOT PROJECT**  
 STA. 646+00 EGMONT CUT-1 THRU STA. 6+00 EGMONT CUT-2  
**PLAN**

Scale: AS SHOWN  
 Drawing no.  
**24**  
 SHEET 24 OF 29

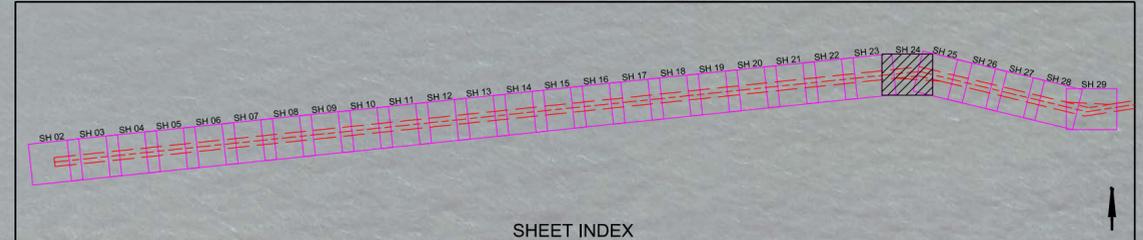




AIDS TO NAVIGATION	PLANE COORDINATES		LATITUDE	LONGITUDE
	X	Y		
LT. BUOY-15 (04/15)	404,316	1192,917	27°58'47.93"	82°46'39.68"
LT. BUOY-16 (04/15)	402,597	1191,992	27°56'38.67"	82°45'58.75"

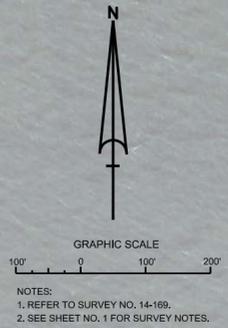







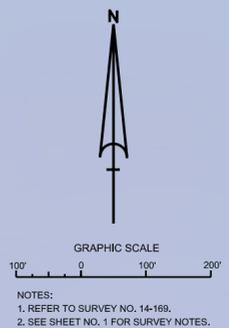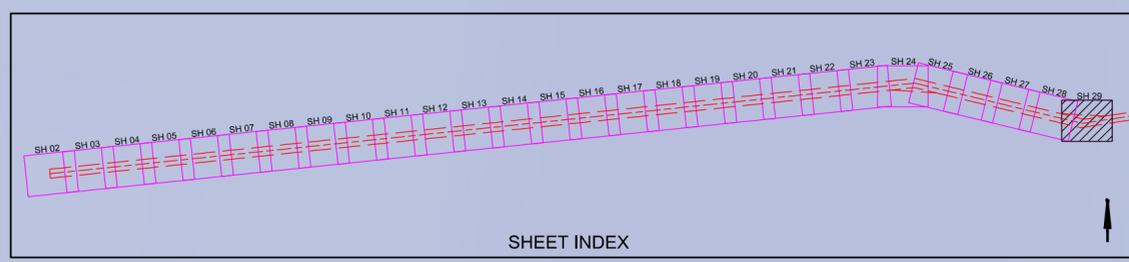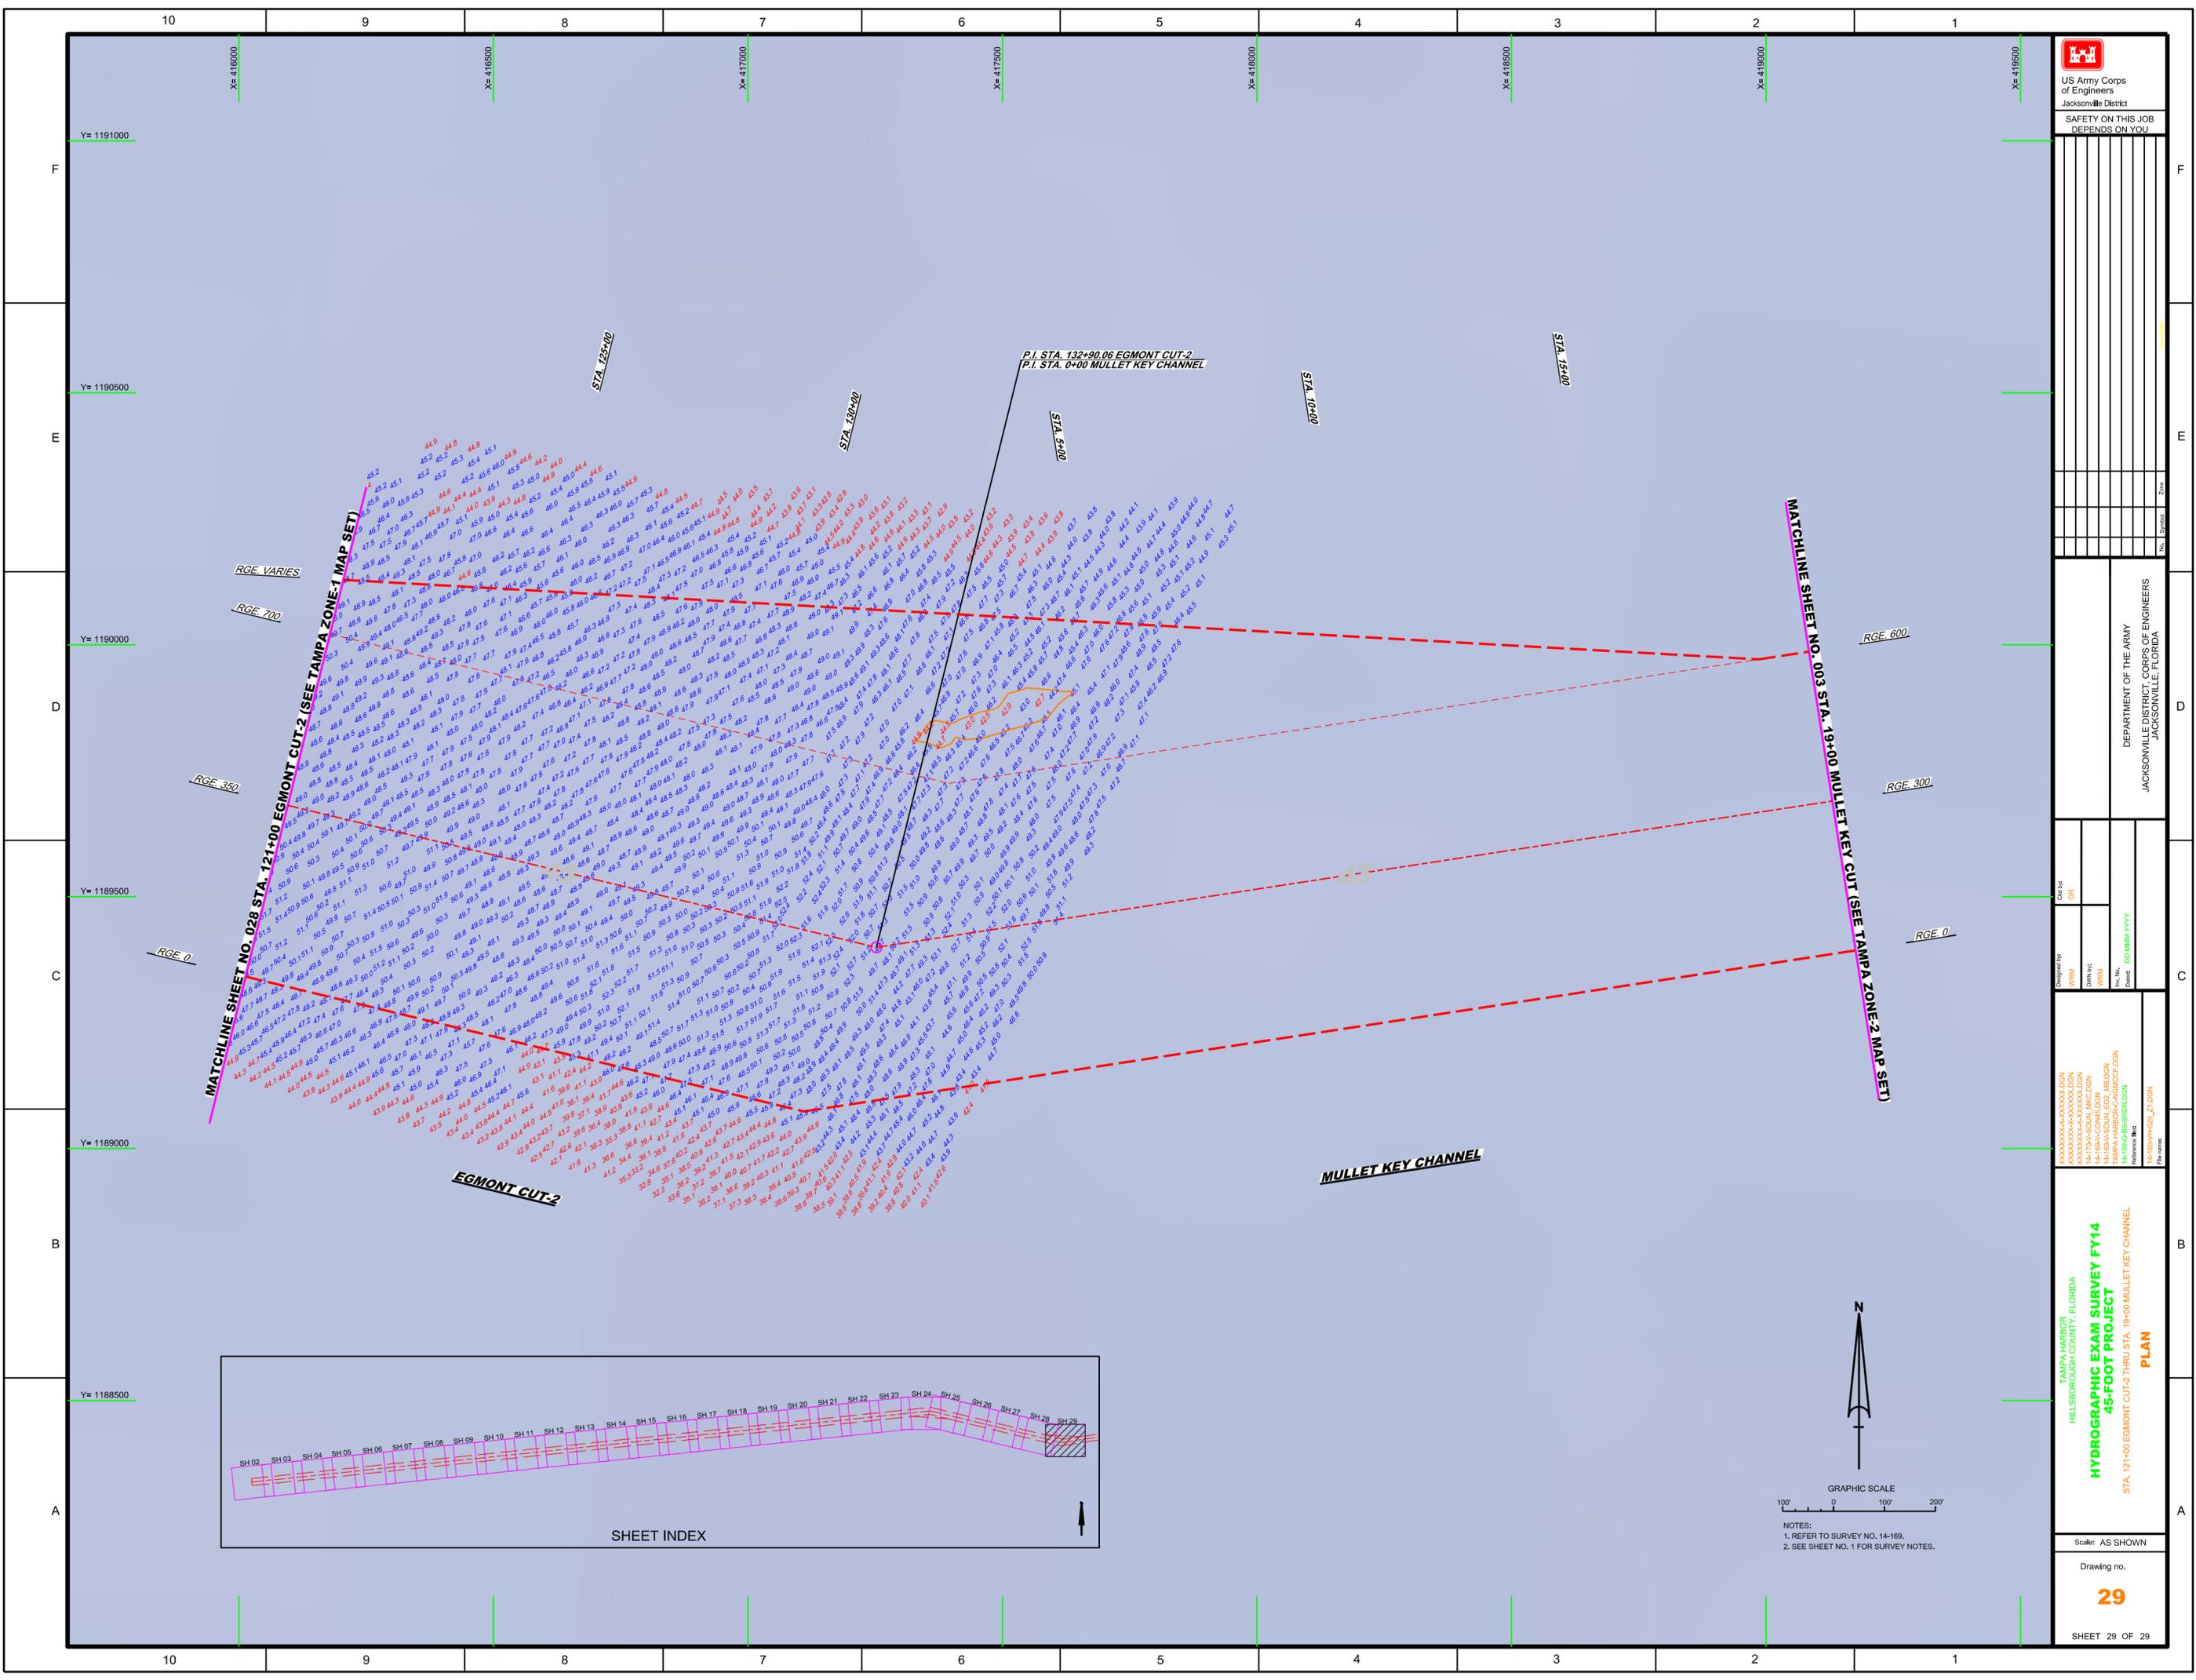

NOTES:  
 1. REFER TO SURVEY NO. 14-169.  
 2. SEE SHEET NO. 1 FOR SURVEY NOTES.

<p>US Army Corps of Engineers          Jacksonville District  <b>SAFETY ON THIS JOB DEPENDS ON YOU</b></p>	
<p>DEPARTMENT OF THE ARMY          JACKSONVILLE DISTRICT, CORPS OF ENGINEERS          JACKSONVILLE, FLORIDA</p>	
<p>Designed by: <b>WRM</b></p>	<p>Checked by: <b>GR</b></p>
<p>Drawn by: <b>WRM</b></p>	<p>Reviewed by: <b>WRM</b></p>
<p>Scale: <b>AS SHOWN</b></p>	<p>Drawing no. <b>29</b></p>
<p><b>TAMPA HARBOR</b>          HILLSBOROUGH COUNTY, FLORIDA  <b>HYDROGRAPHIC EXAM SURVEY FY14</b>  <b>45-FOOT PROJECT</b>          STA. 121+00 EGDMONT CUT-2 THRU STA. 19+00 MULLETT KEY CHANNEL  <b>PLAN</b></p>	
<p>SHEET 29 OF 29</p>	