




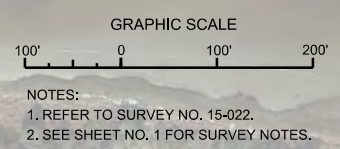

AA

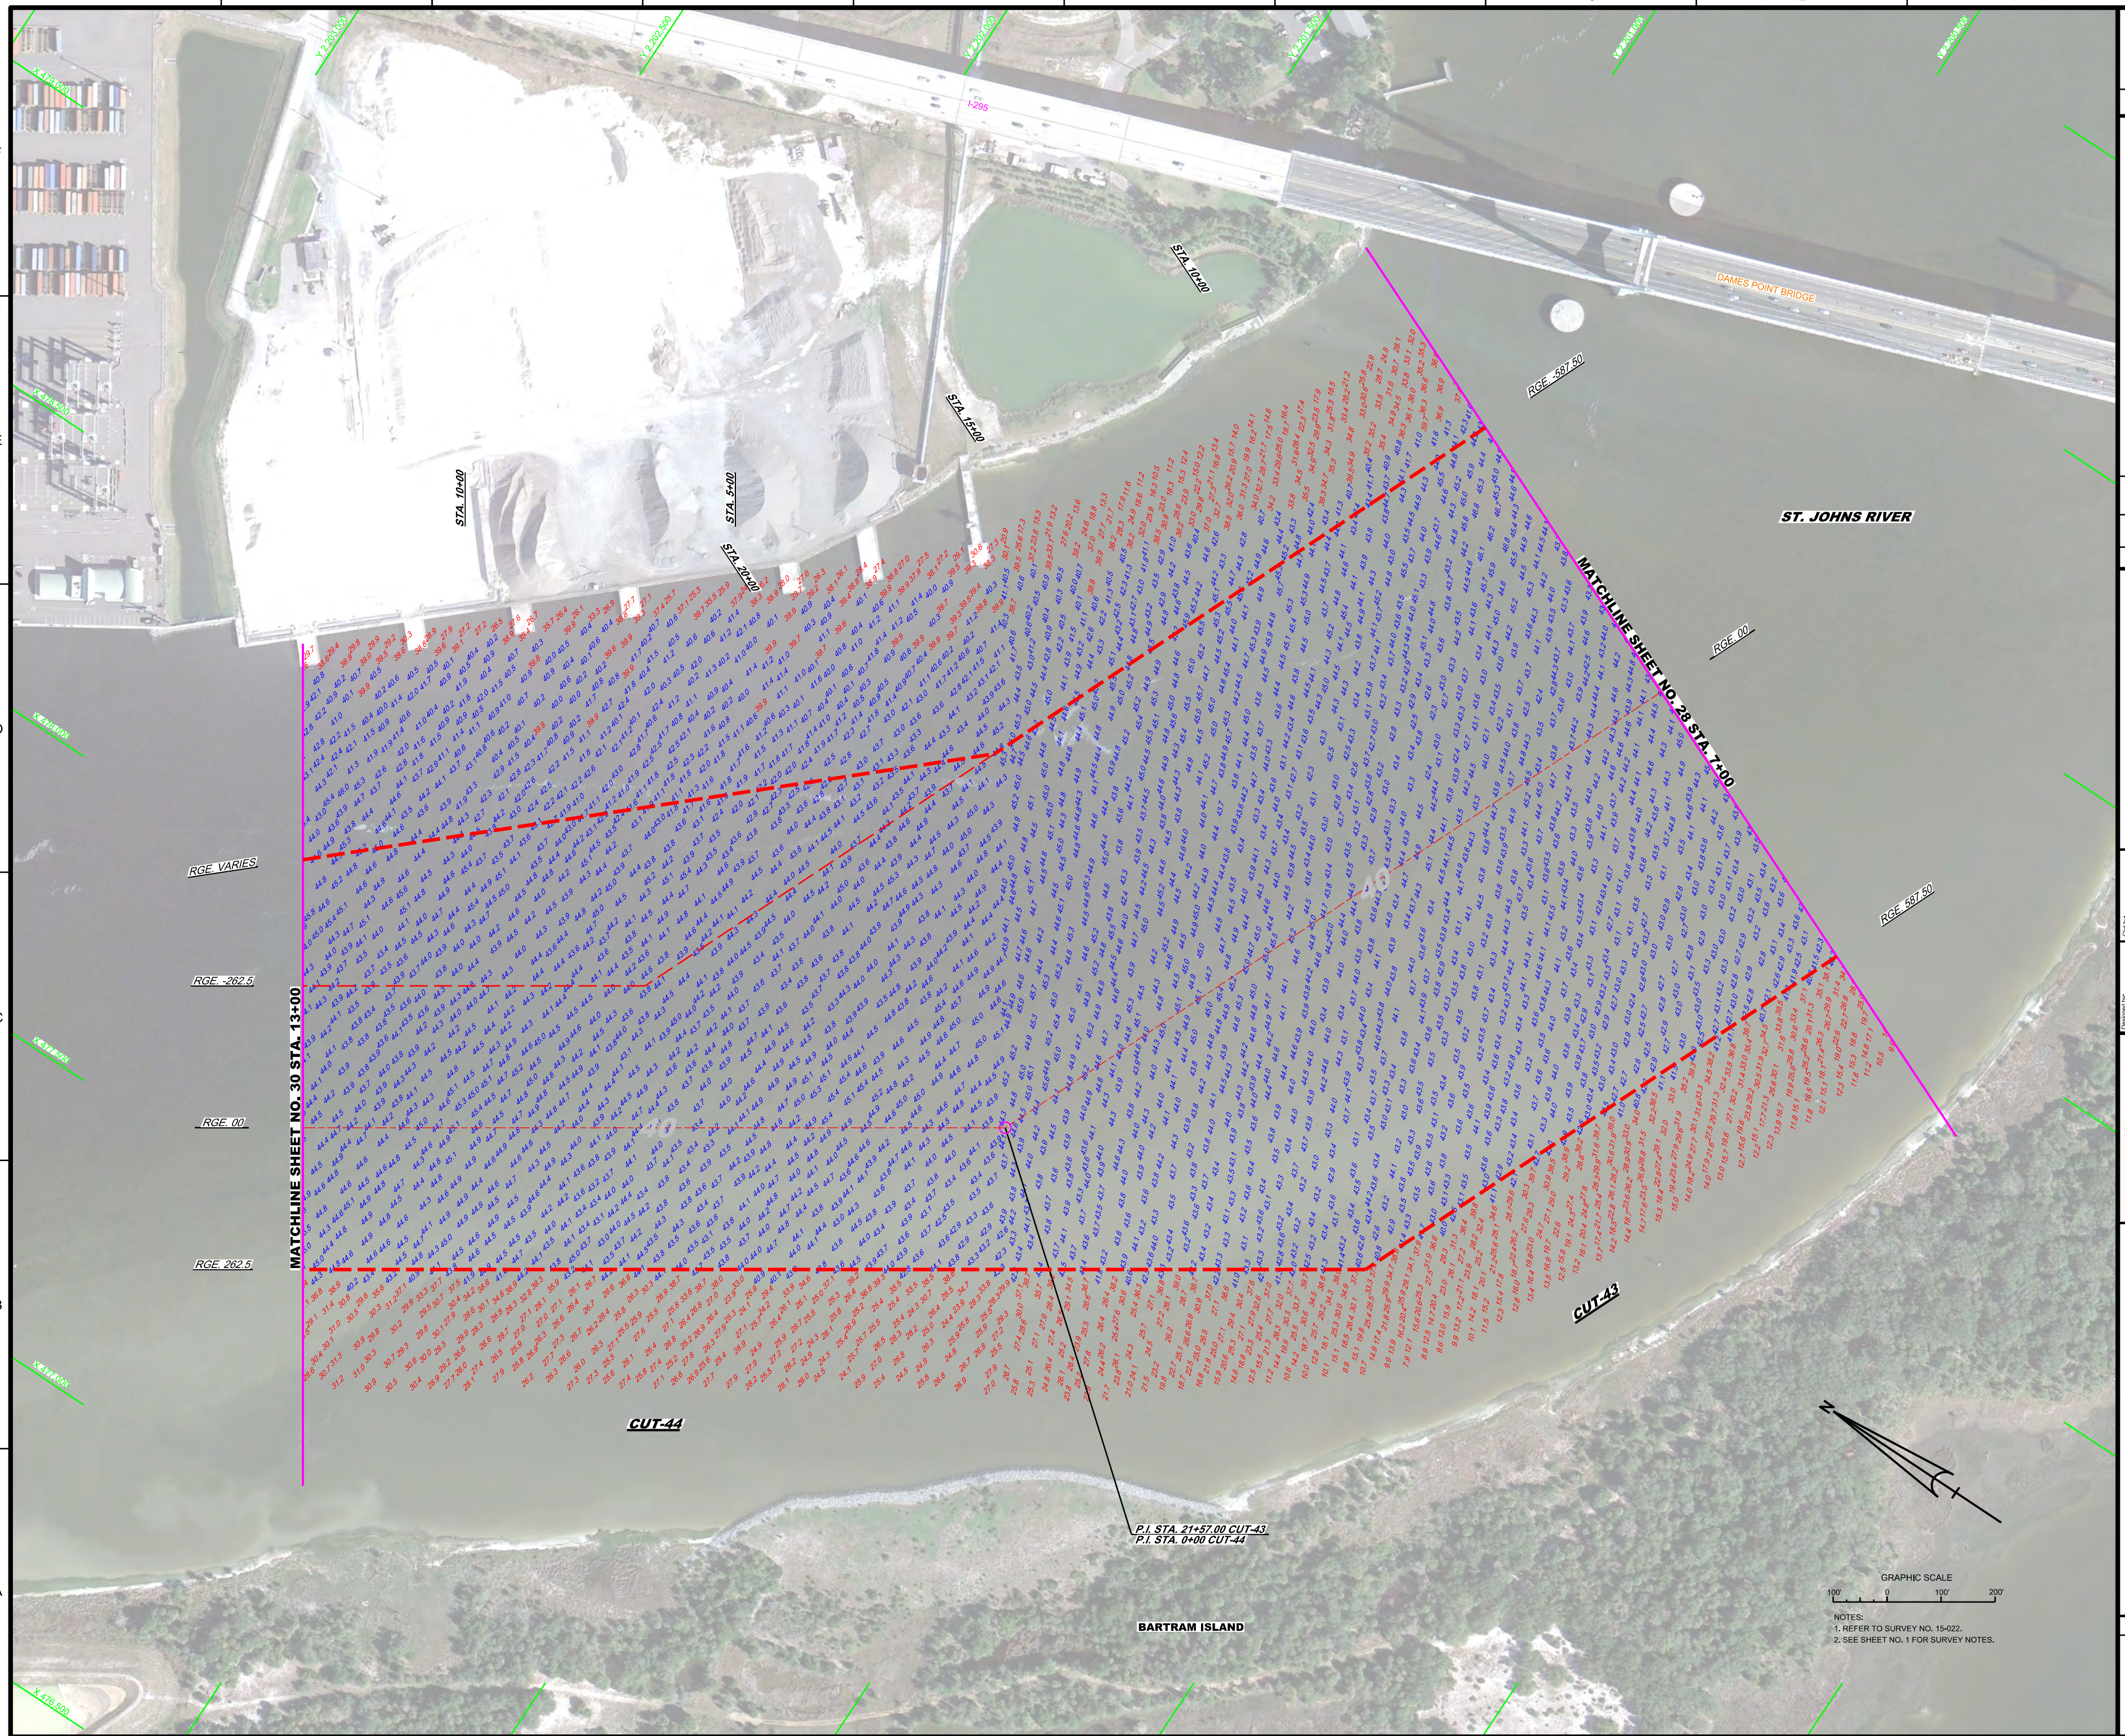

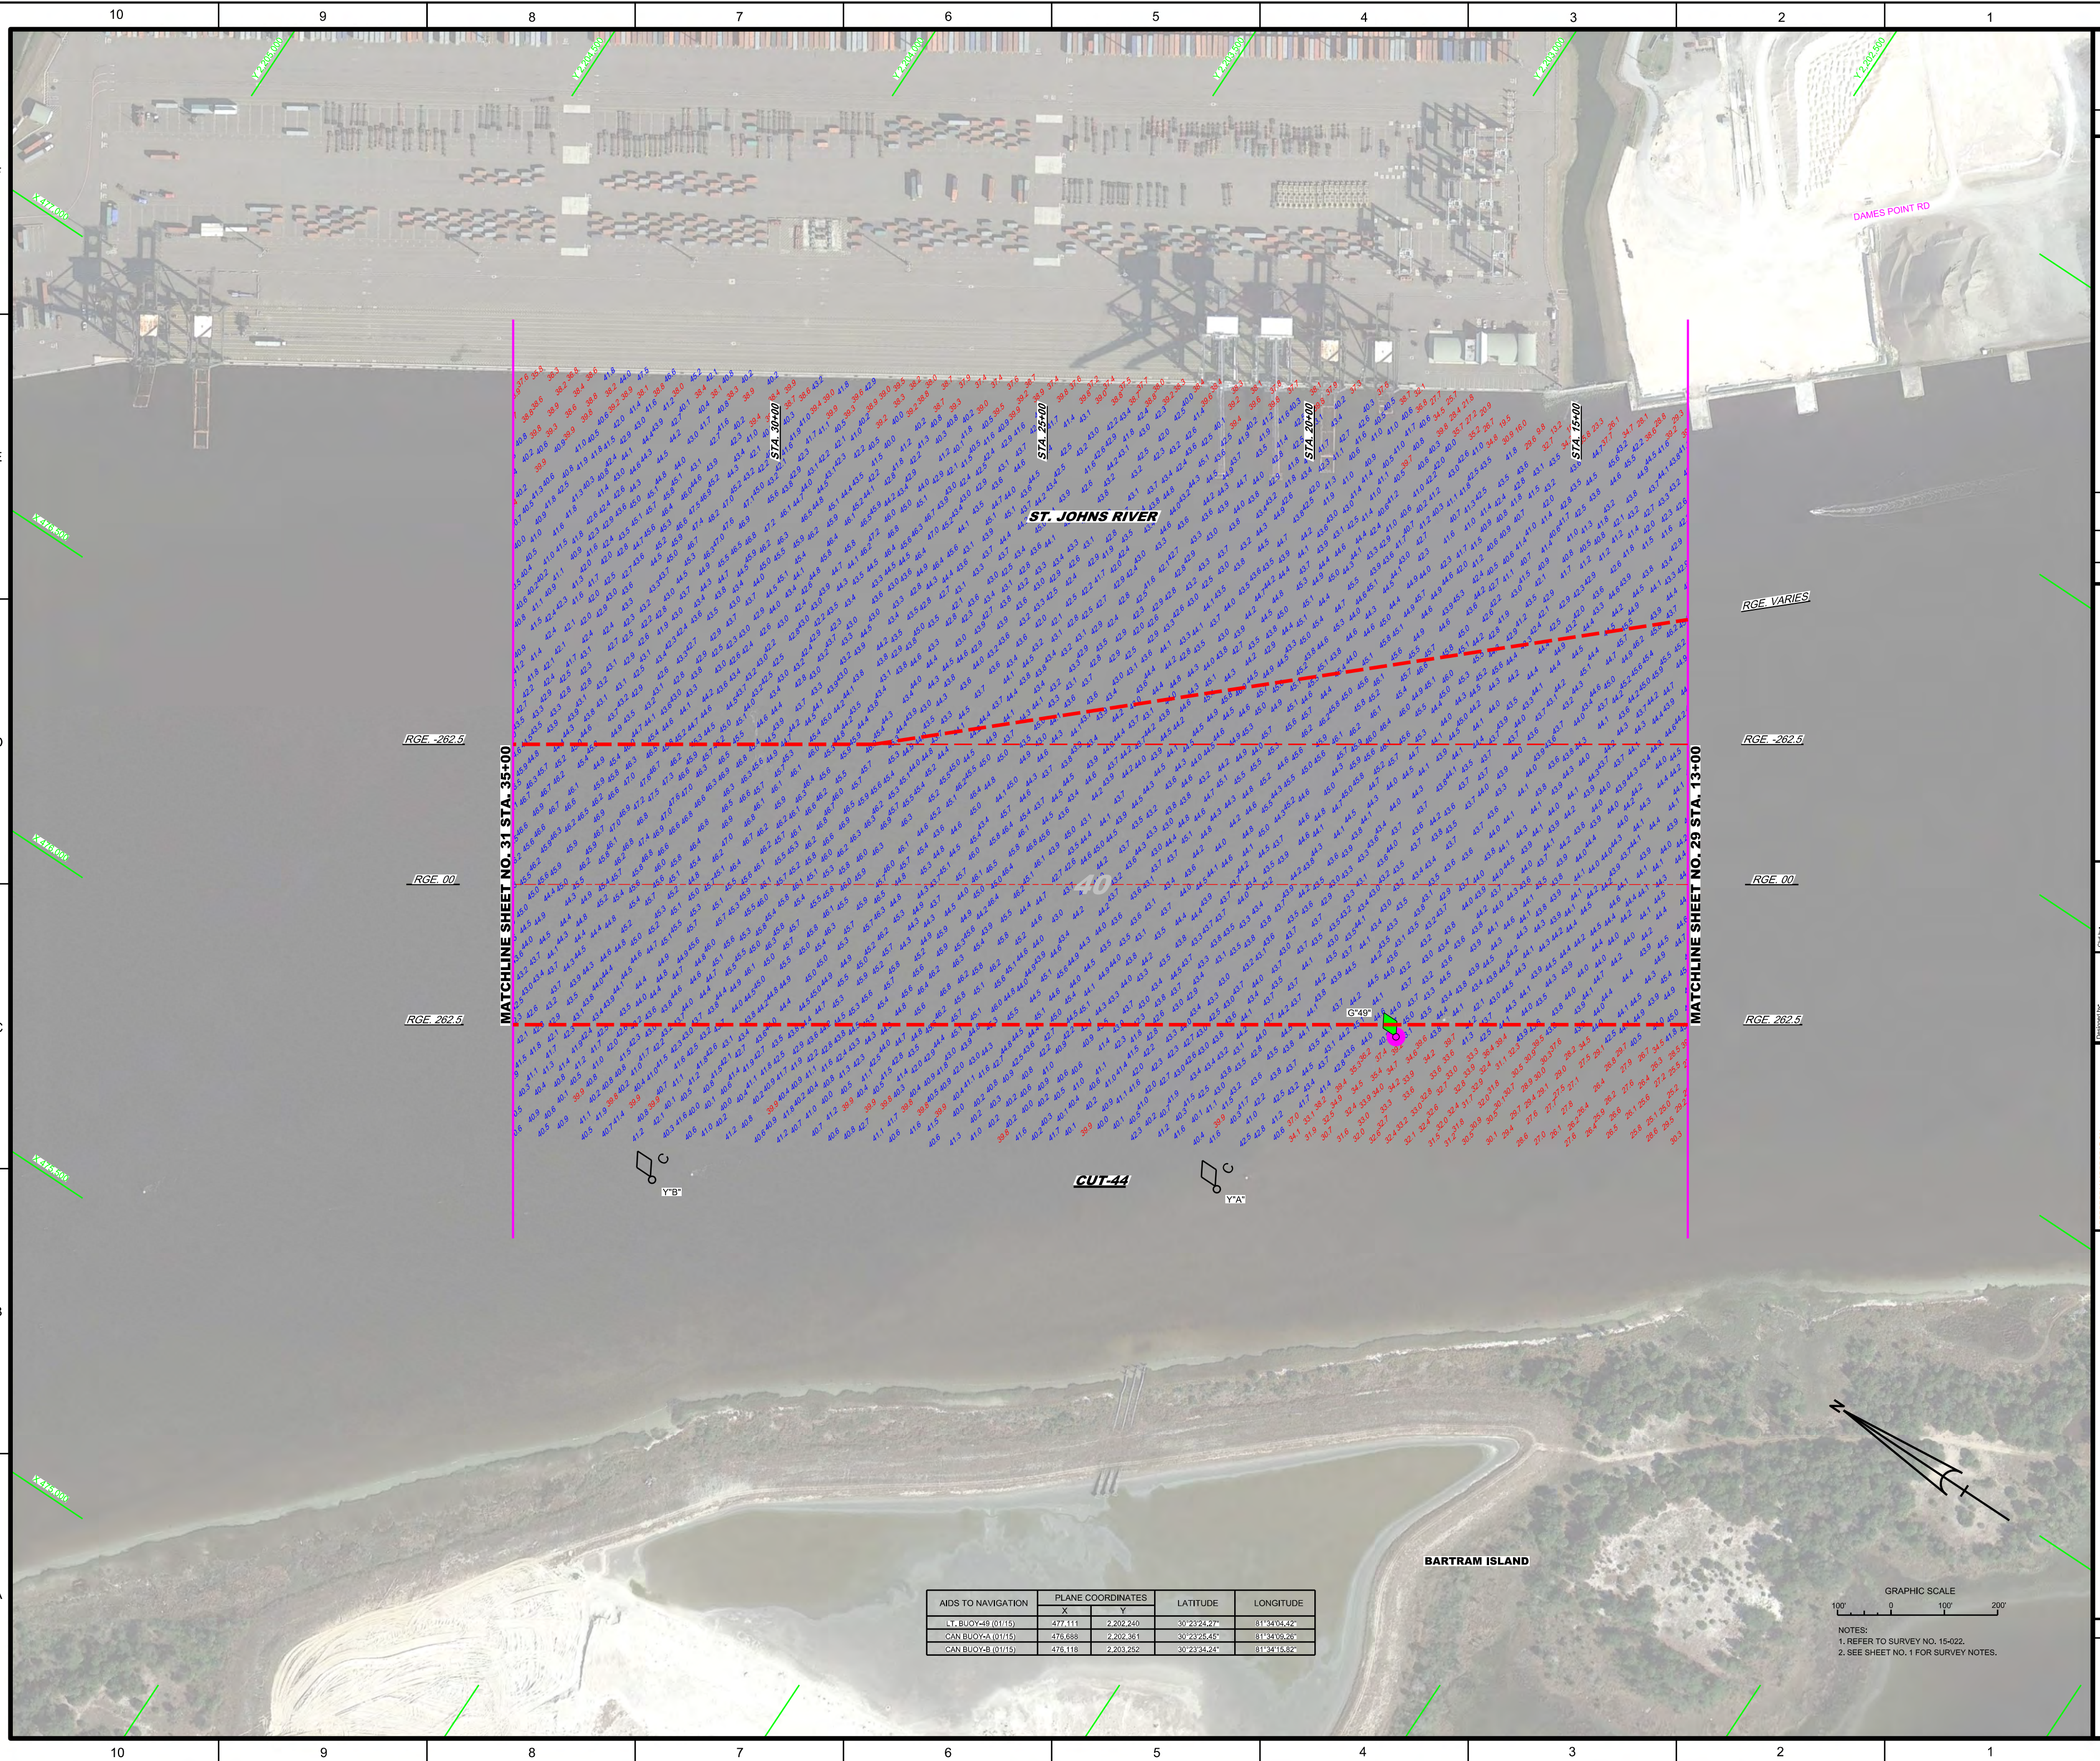

AIDS TO NAVIGATION	PLANE COORDINATES		LATITUDE	LONGITUDE
	X	Y		
LT. BUOY-49 (01/15)	477.111	2,202.240	30°23'24.27"	81°34'04.42"
CAN BUOY-A (01/15)	476.688	2,202.361	30°23'25.45"	81°34'09.26"
CAN BUOY-B (01/15)	476.118	2,203.252	30°23'34.24"	81°34'15.82"

GRAPHIC SCALE

100' 0 100' 200'

NOTES:
1. REFER TO SURVEY NO. 15-022.
2. SEE SHEET NO. 1 FOR SURVEY NOTES.

JACKSONVILLE HARBOR, FLORIDA

ANNUAL EXAMINATION SURVEY FY15
30, 34, 38, 40 & 42-FOOT PROJECT

STA. 13+00 THRU STA. 35+00 CUT-44

JACKSONVILLE HARBOR, FLORIDA
EXAMINATION SURVEY
38, 40 & 42-FOOT PRO
 STA. 13+00 THRU STA. 35+00 CUT-44

Scale: AS SHOWN

Drawing no.

30

SHEET 30 OF 57

[illegible][illegible]

JACKSONVILLE HARBOR, FLORIDA

**ANNUAL EXAMINATION SURVEY FY15
30, 34, 36, 40 & 42-FOOT PROJECT**

STA. 13+00 THRU STA. 35+00 CUT-44


PLAN


Scale: AS SHOWN


Drawing no.

30

SHEET 30 OF 57

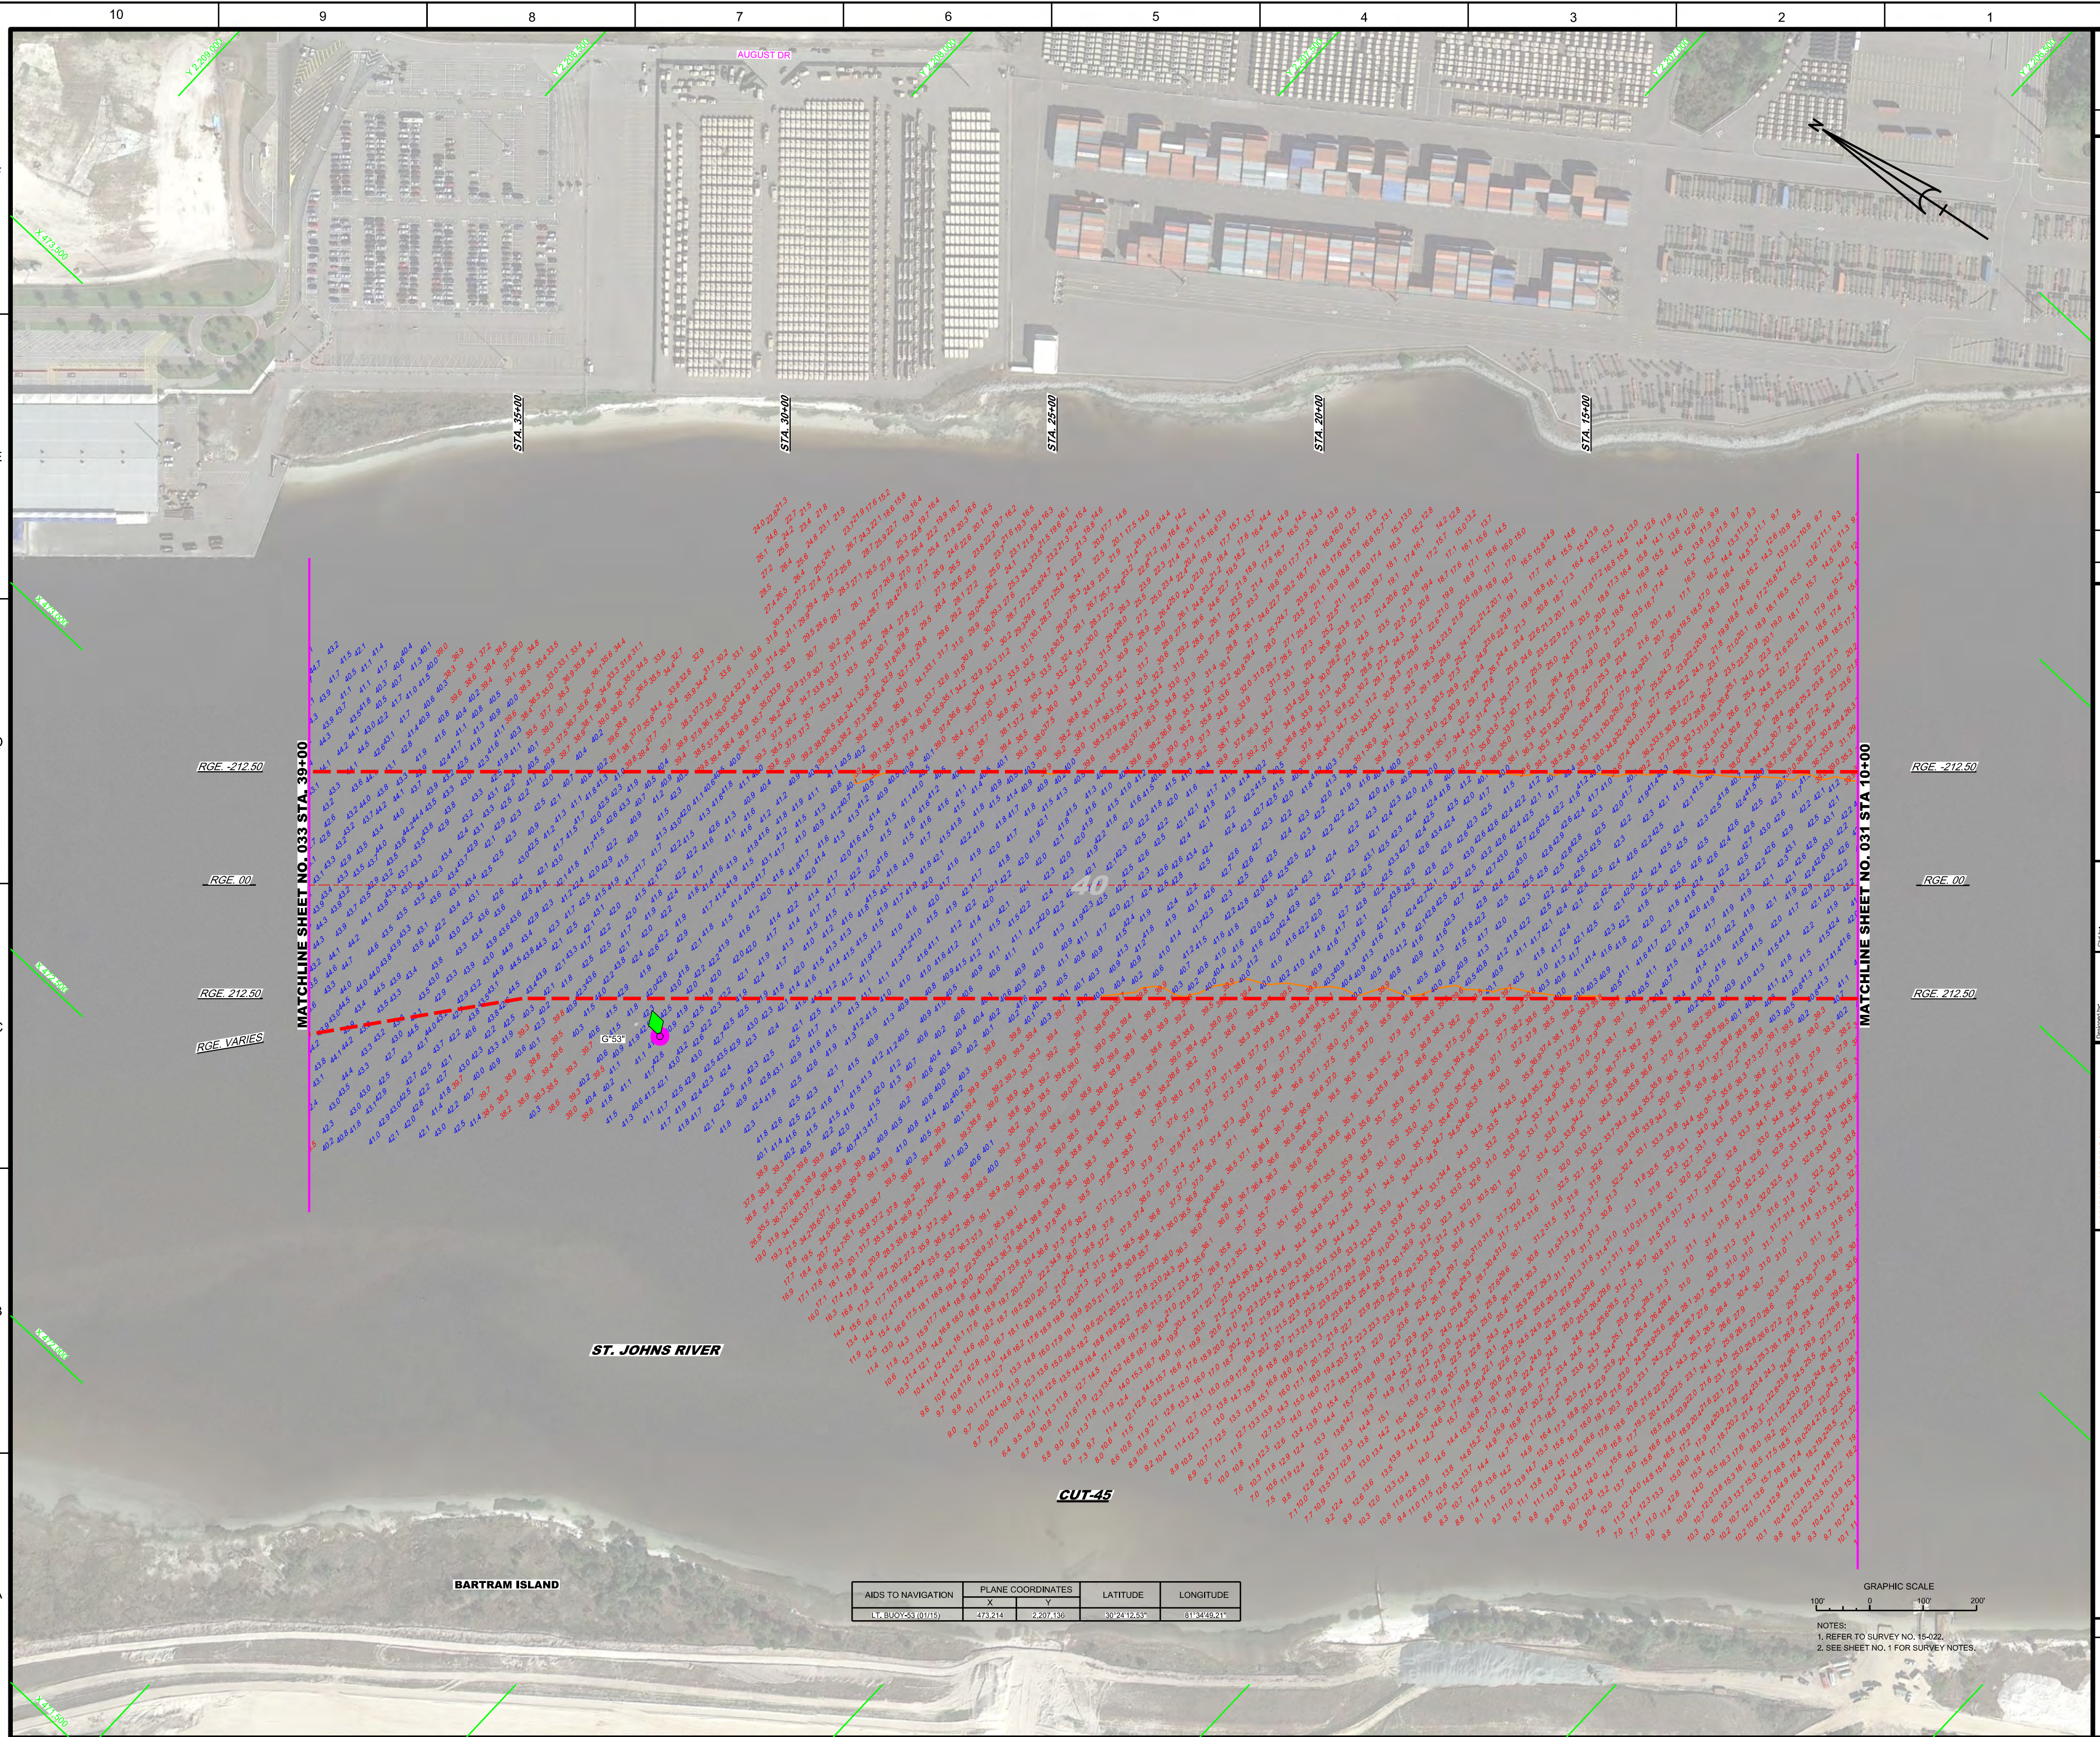

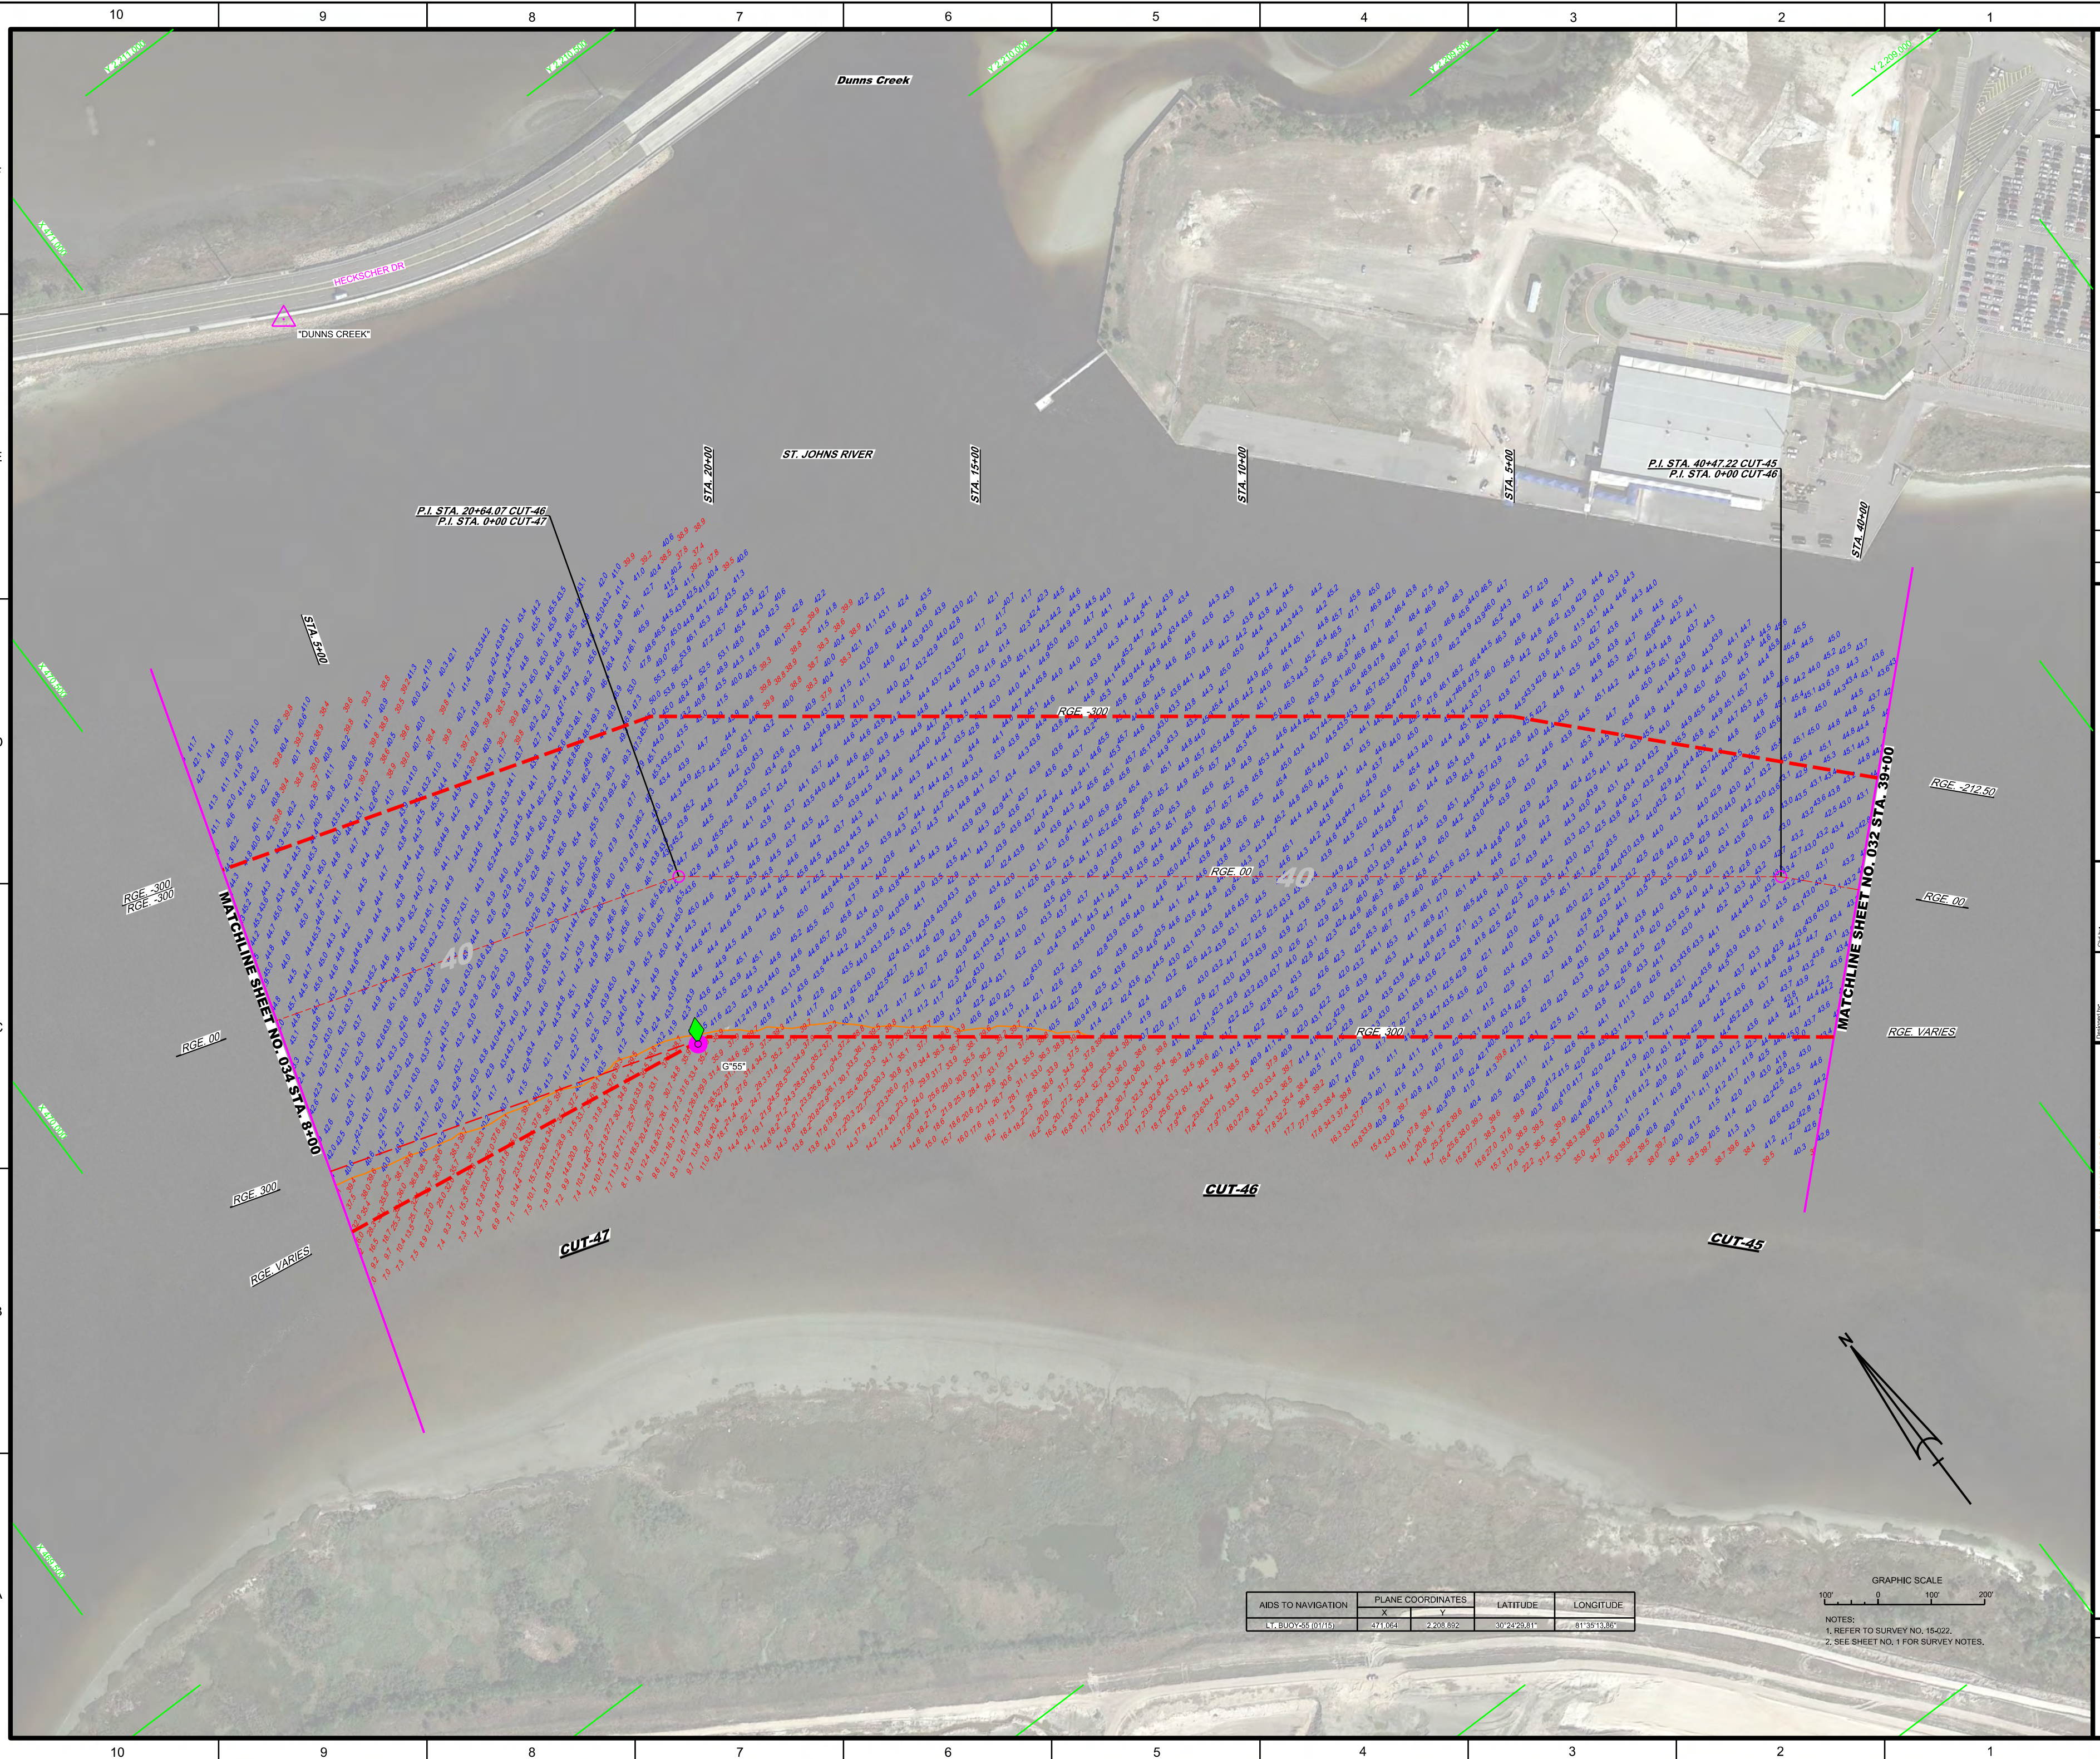[illegible]

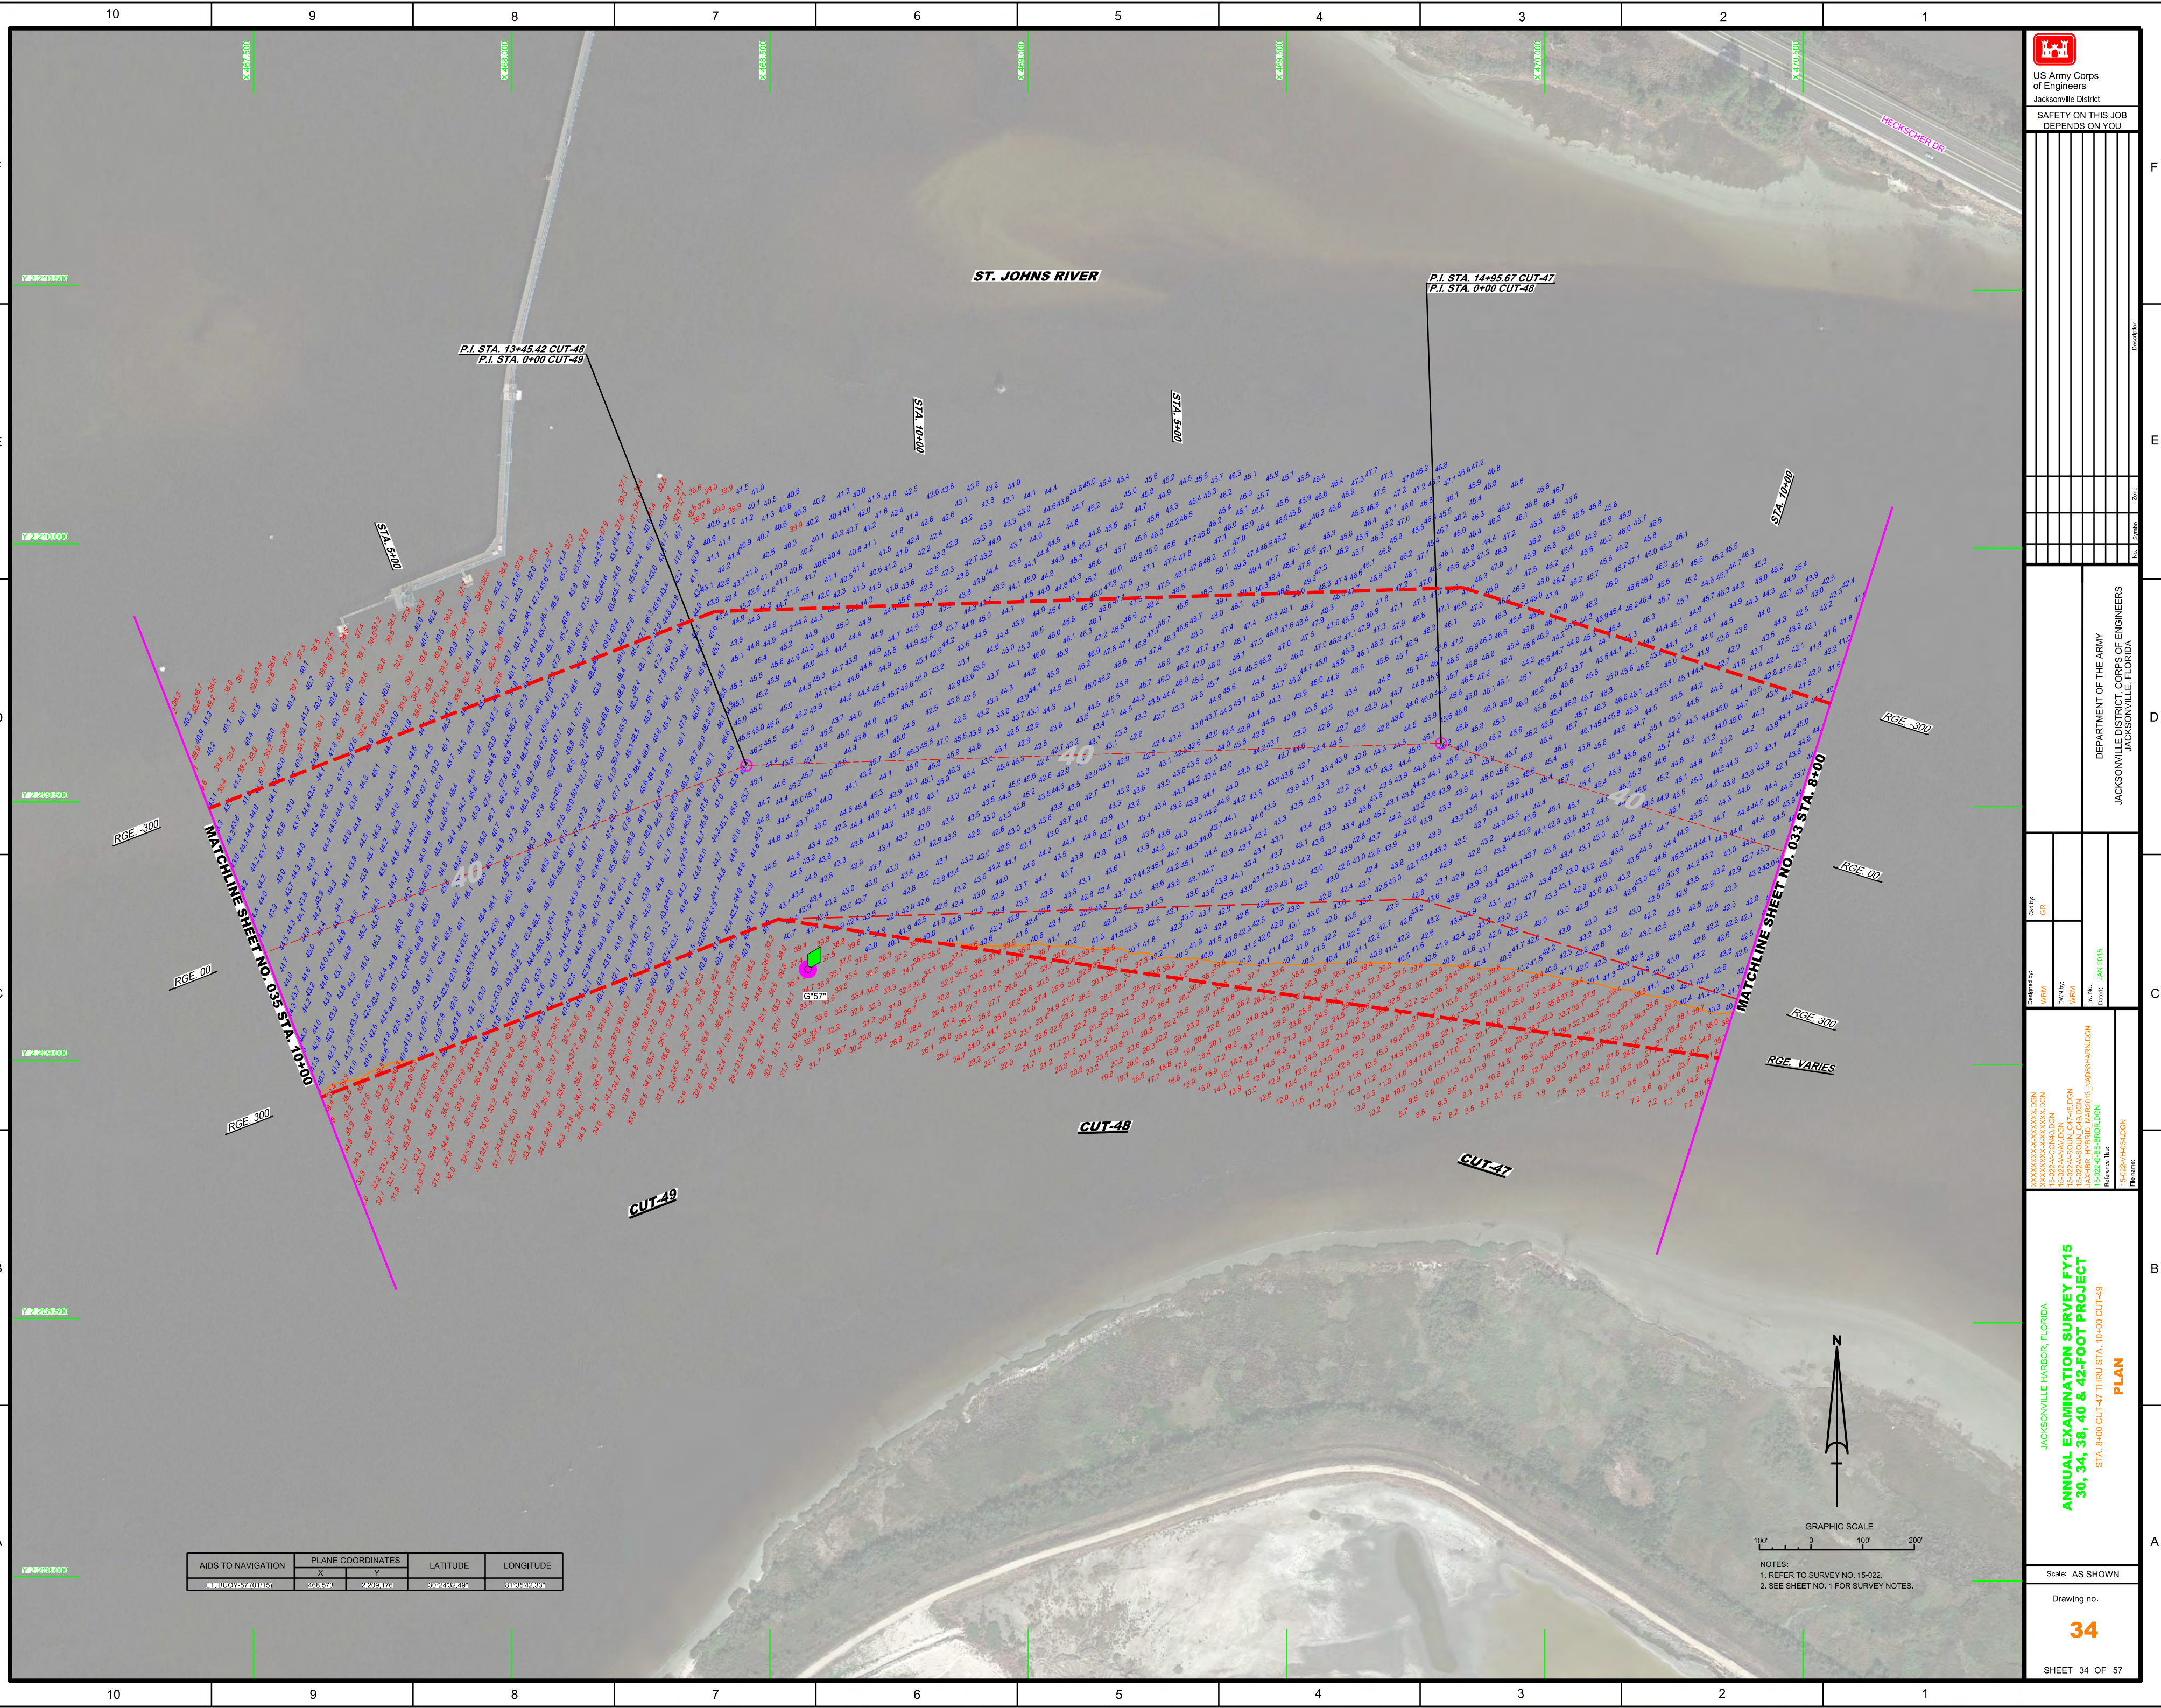

AIDS TO NAVIGATION	PLANE COORDINATES		LATITUDE	LONGITUDE
	X	Y		
LT BUOY-57 (01/15)	488,573	2209,176	80°24'32.49"	81°35'42.33"

[illegible]

