




Designed by:	WRM
Checked by:	GHR
Drawn by:	WRM
File No.:	17-136-6B-BR-BRIDG
Date:	JUL 2017

TAMPA HARBOR  
HILLSBOROUGH COUNTY, FLORIDA  
**HYDROGRAPHIC EXAM SURVEY FY17  
43-FOOT PROJECT**  
STA. 169+00 THRU STA. 199+00 MULLET KEY CHANNEL  
**PLAN**


MATCHLINE SHEET NO. 007 STA. 169+00 MULLET KEY CHANNEL

MATCHLINE SHEET NO. 008 STA. 199+00 MULLET KEY CHANNEL


**MULLET KEY CHANNEL**

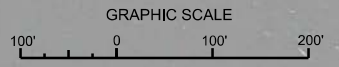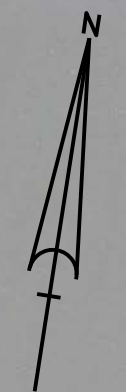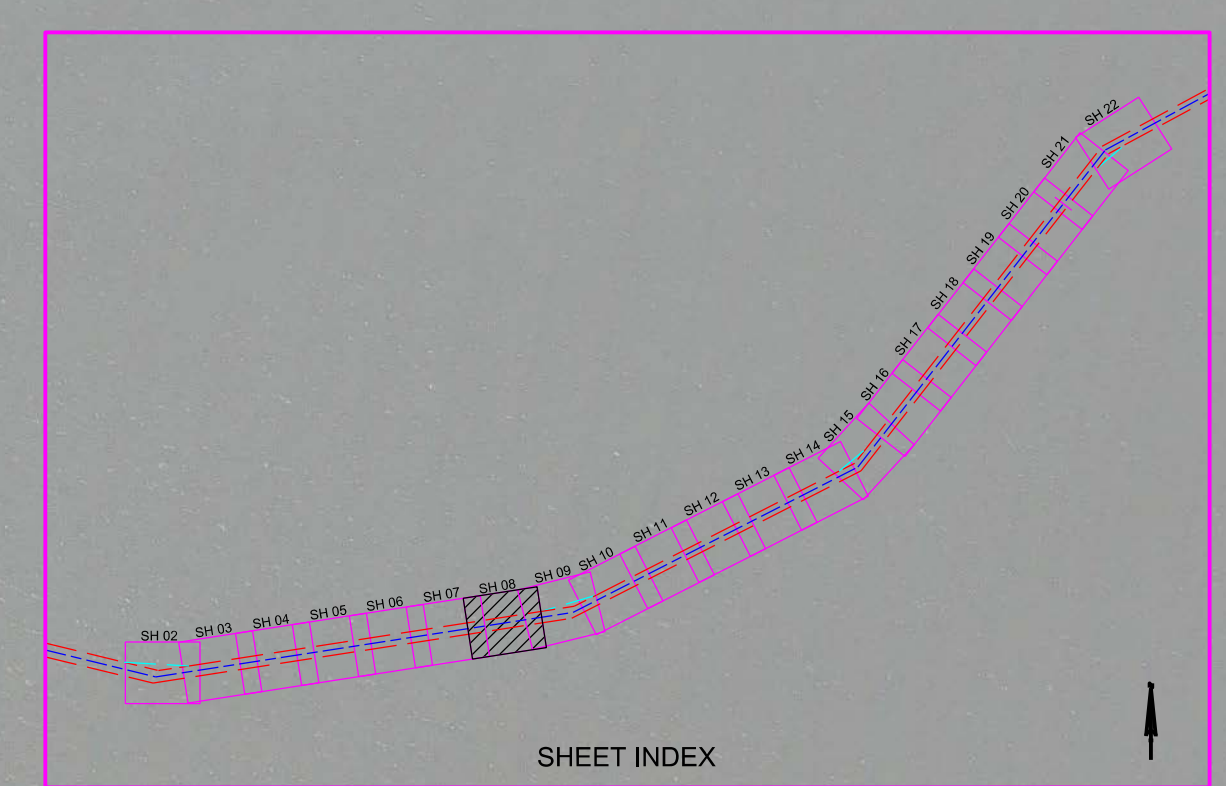

NOTES:  
1. REFER TO SURVEY NO. 17-136.  
2. SEE SHEET NO. 1 FOR SURVEY NOTES.

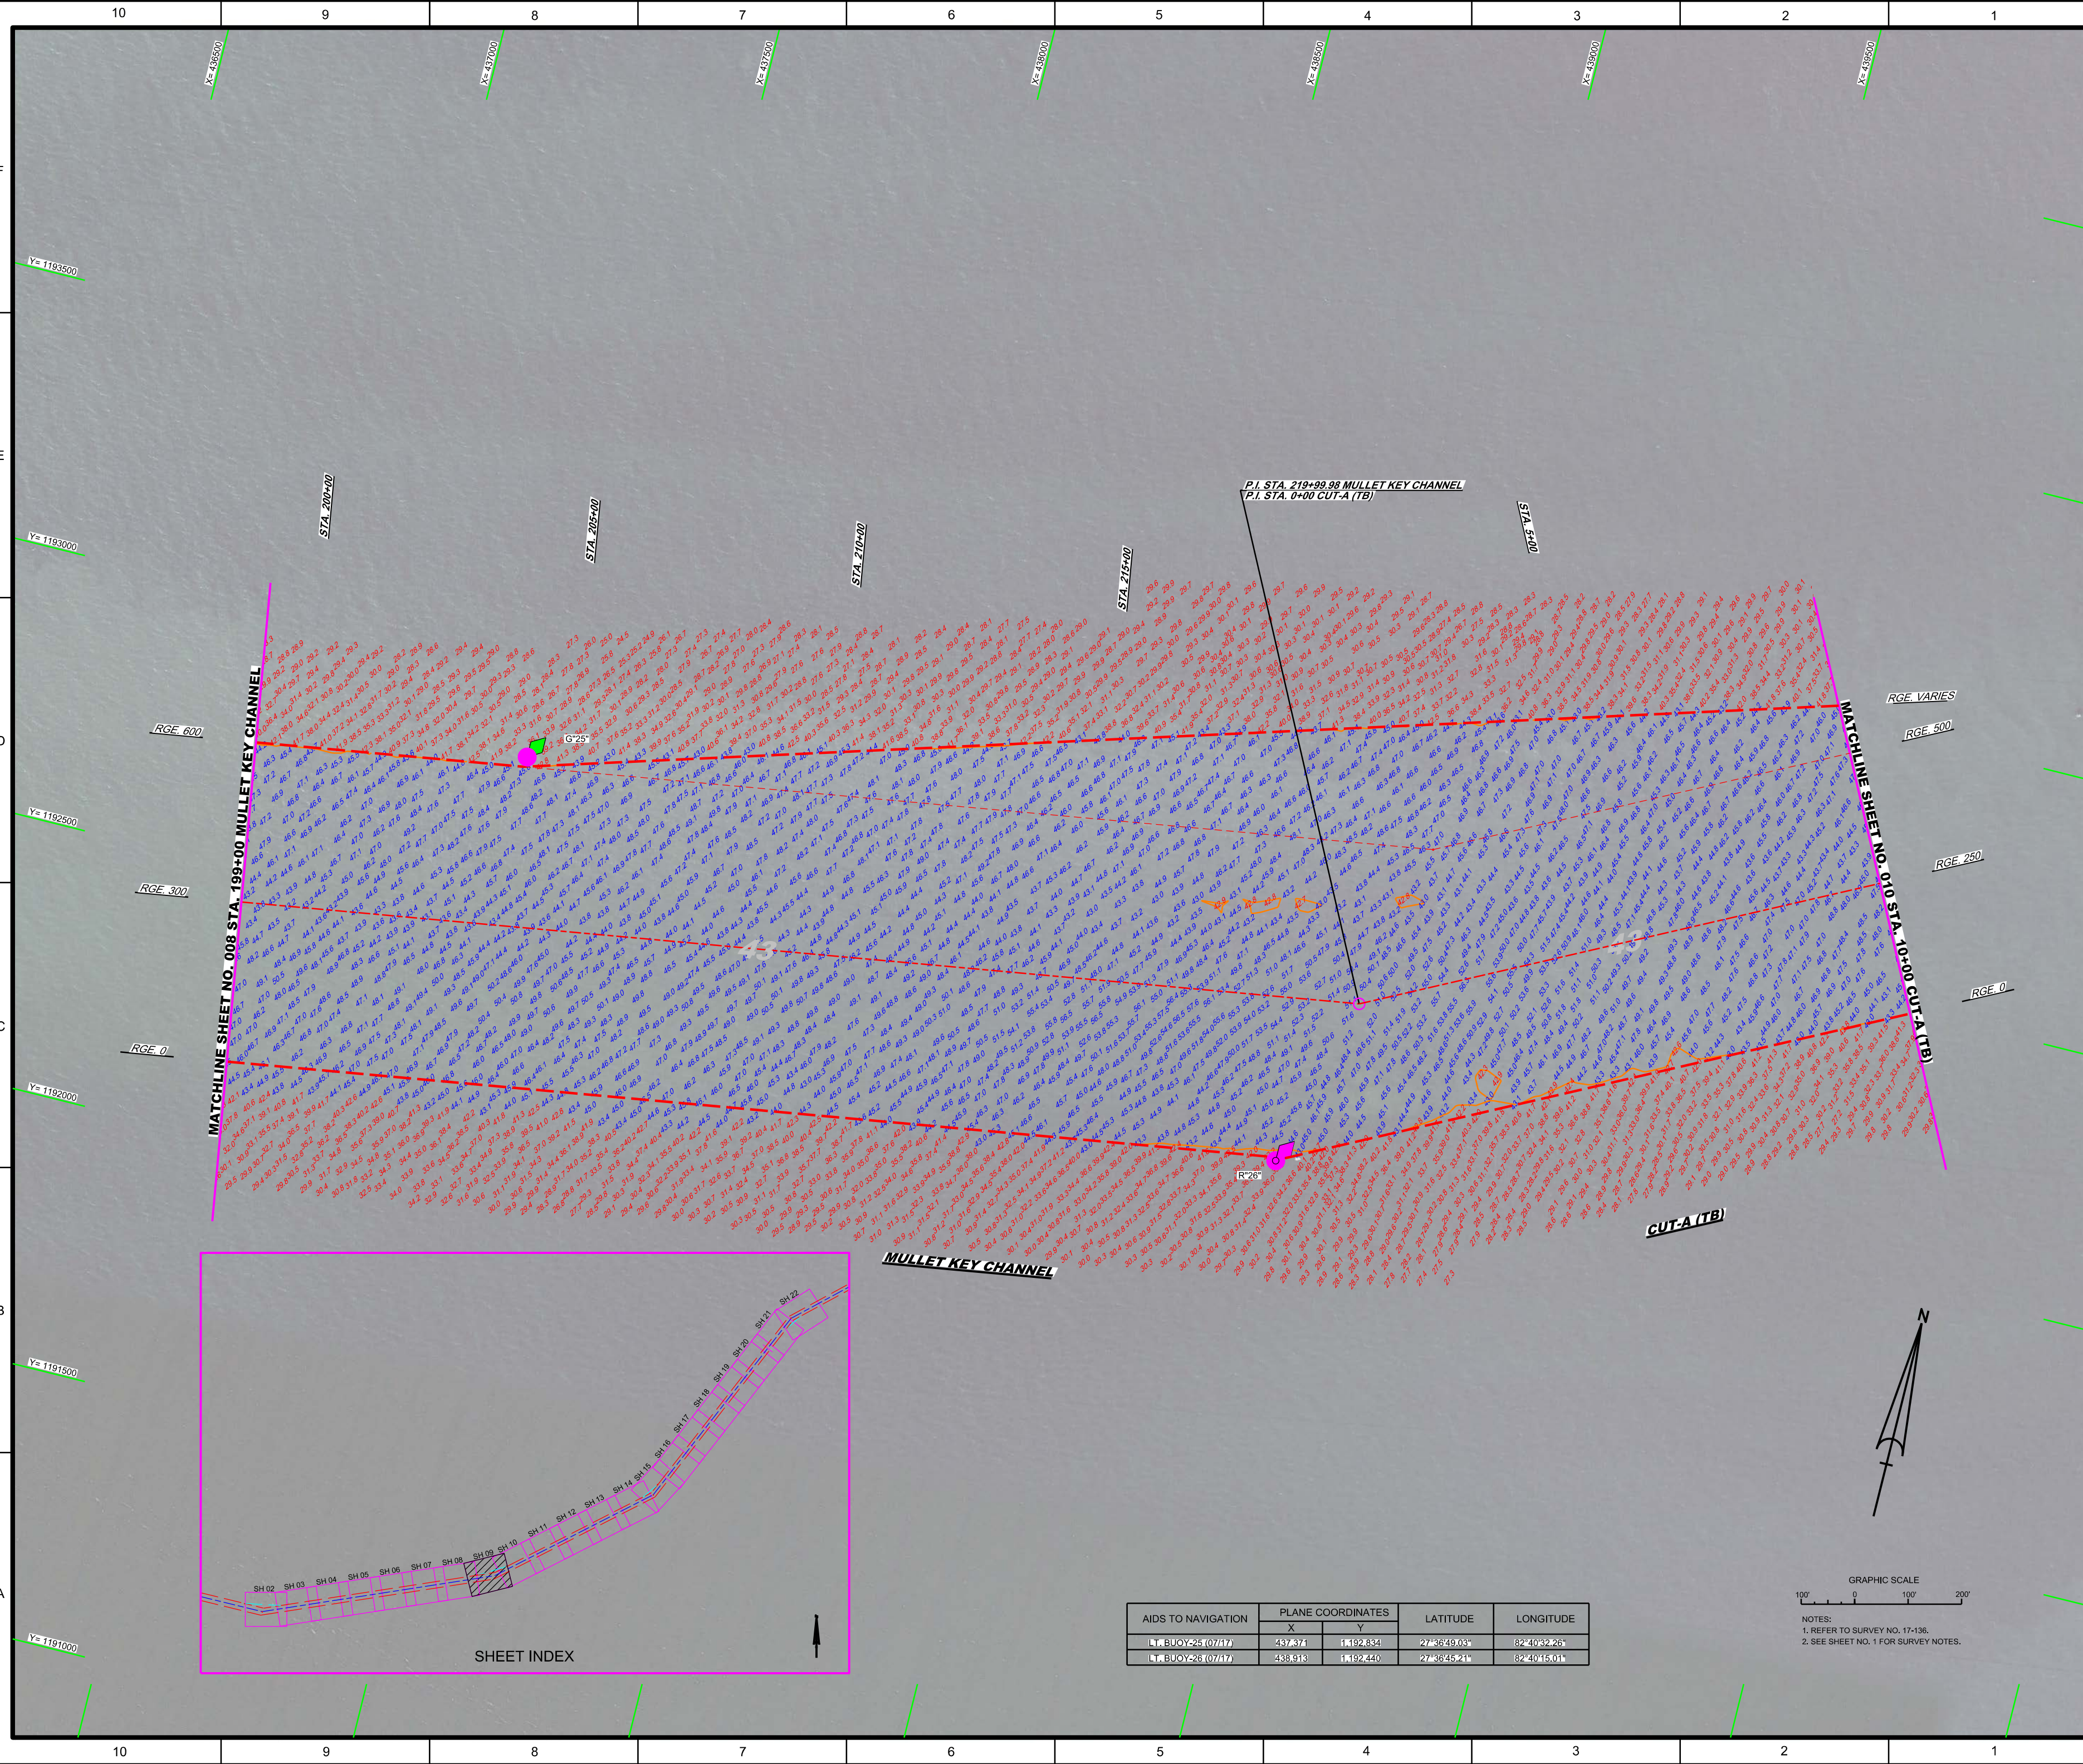


AIDS TO NAVIGATION	PLANE COORDINATES		LATITUDE	LONGITUDE
	X	Y		

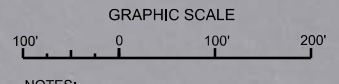

NOTES:  
1. REFER TO SURVEY NO. 17-136.  
2. SEE SHEET NO. 1 FOR SURVEY NOTES.





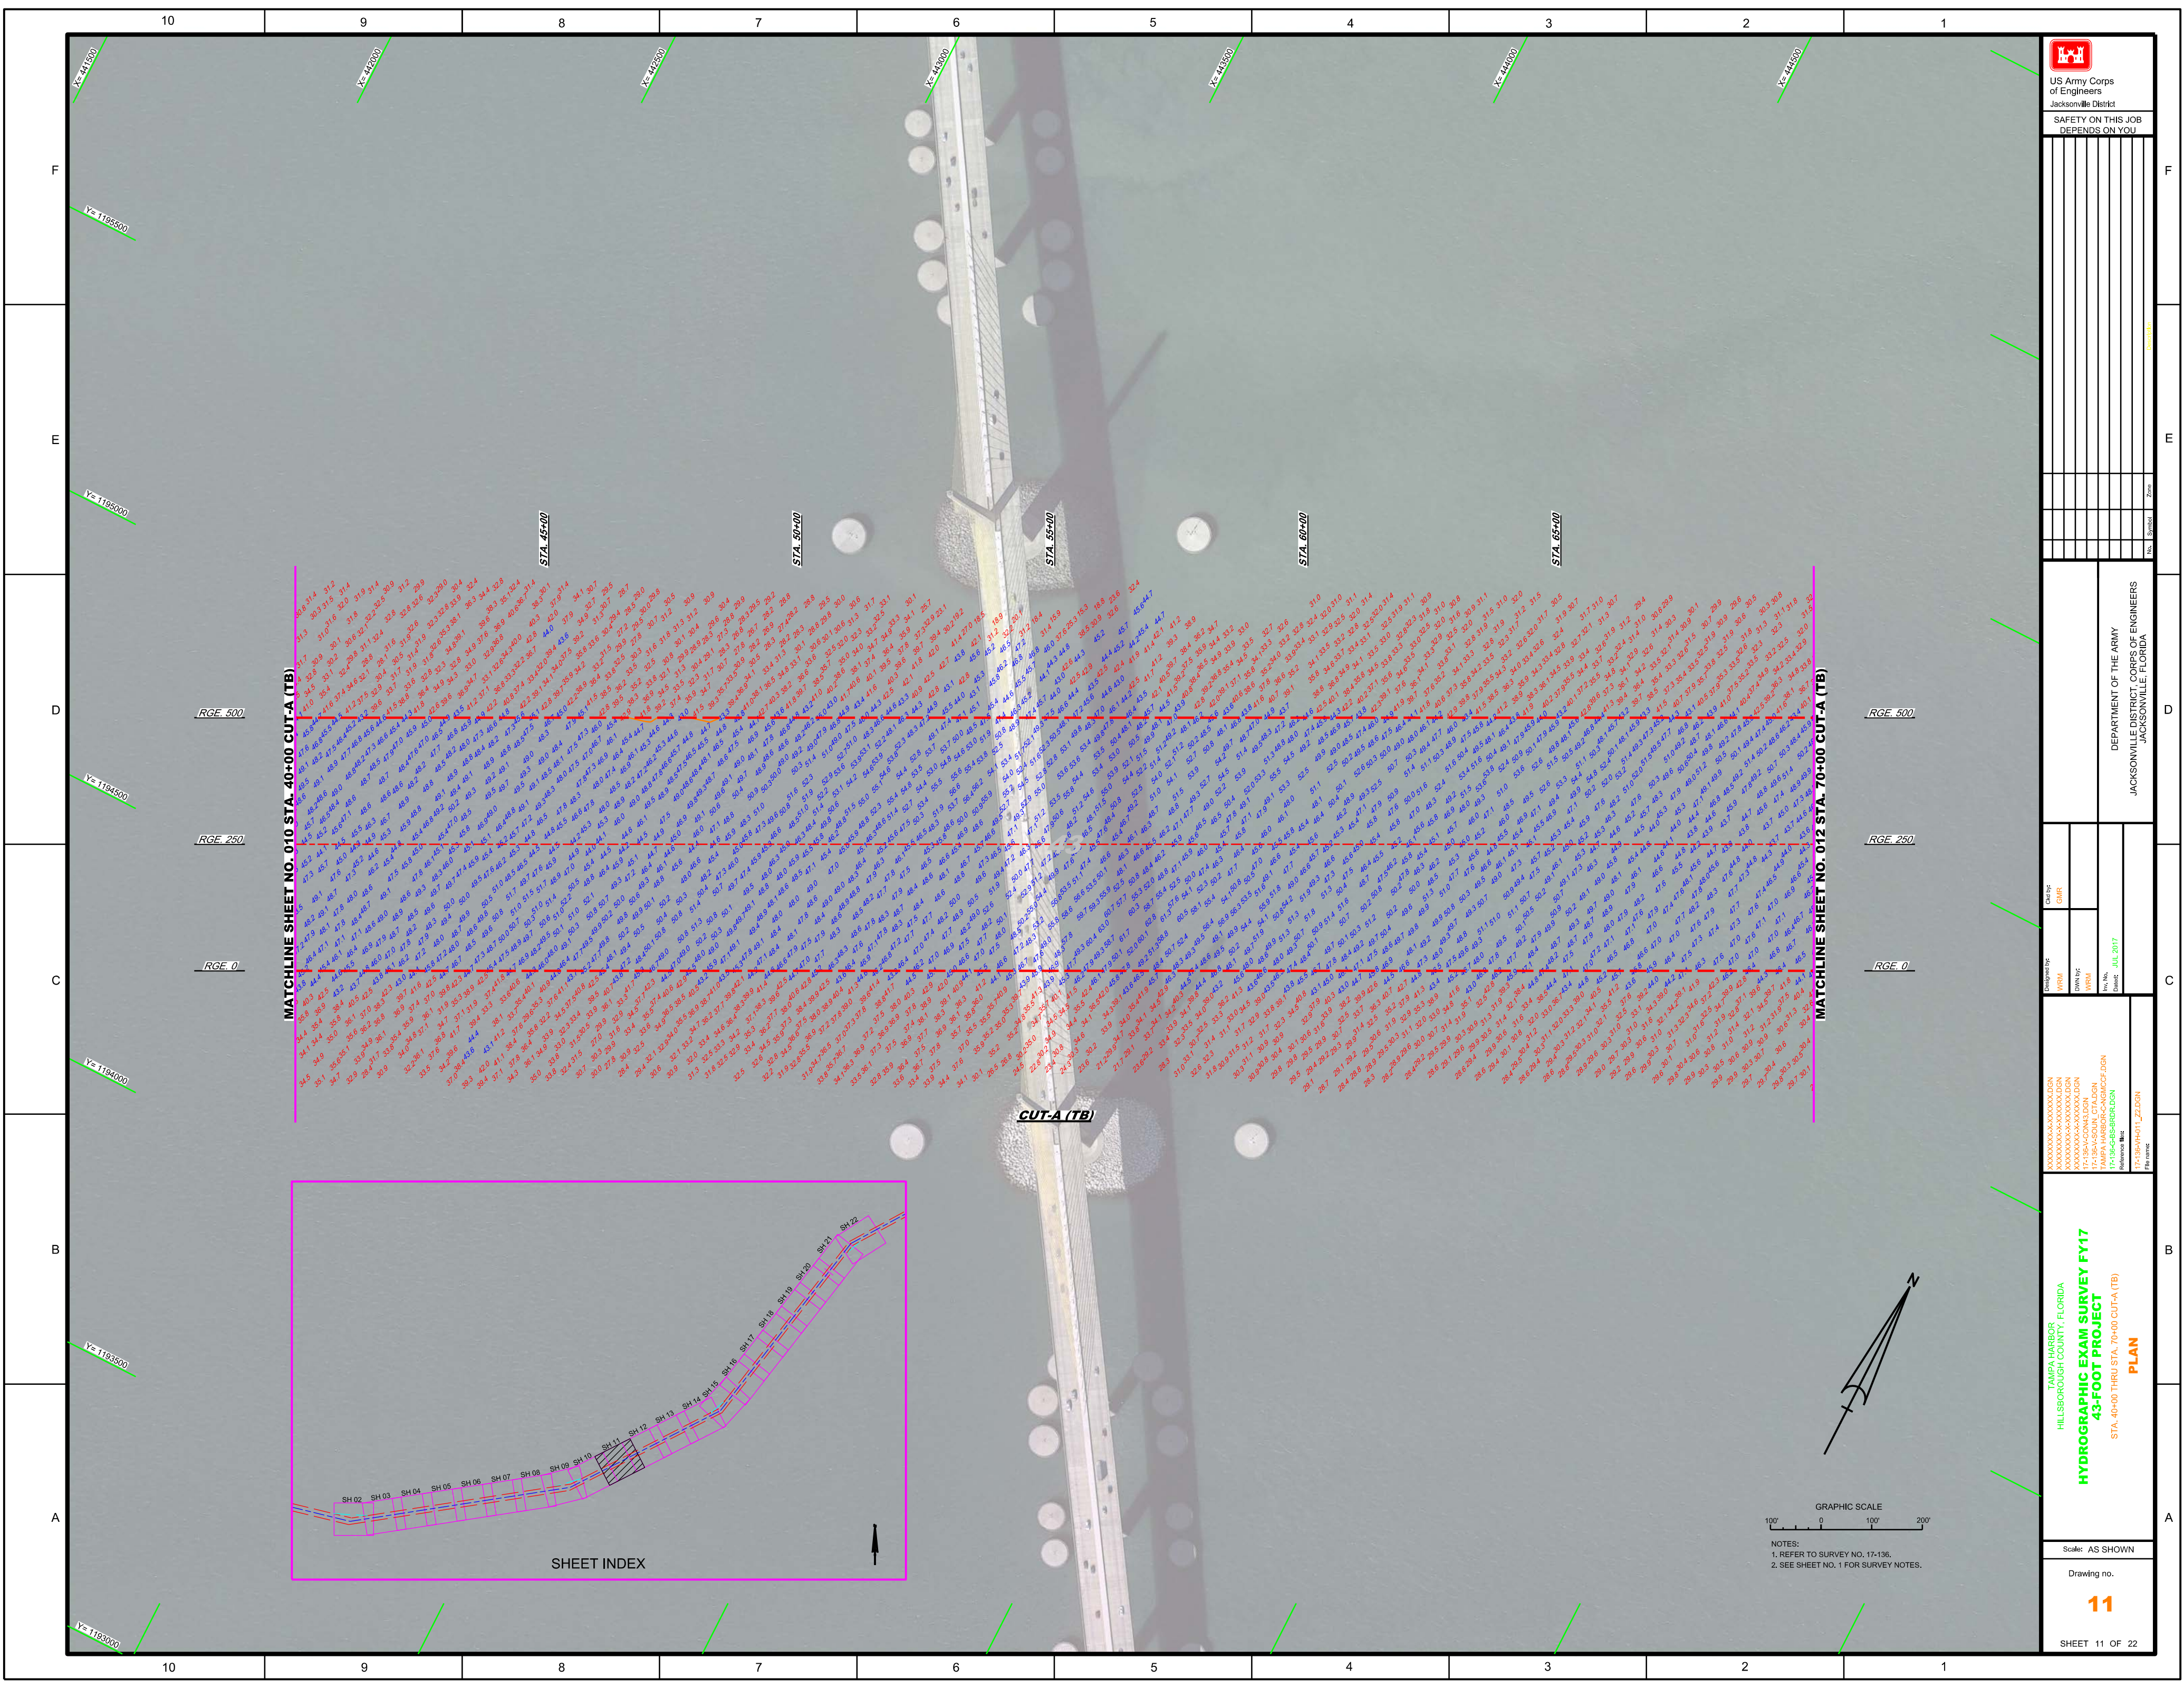




  
 US Army Corps of Engineers  
 Jacksonville District  
 SAFETY ON THIS JOB  
 DEPENDS ON YOU

DEPARTMENT OF THE ARMY  
 JACKSONVILLE DISTRICT, CORPS OF ENGINEERS  
 JACKSONVILLE, FLORIDA



Call by: GHR  
 Designed by: WRM  
 Drawn by: WRM  
 Checked: JUL 2017  
 Reference files:  
 T-1356-BS-BRIDG.DGN  
 T-1356-PR01\_L2.DGN

TAMPA HARBOR  
 HILLSBOROUGH COUNTY, FLORIDA  
**HYDROGRAPHIC EXAM SURVEY FY17**  
**43-FOOT PROJECT**  
 STA. 40+00 THRU STA. 70+00 CUT-A (TB)  
**PLAN**

Scale: AS SHOWN  
 Drawing no.  
**11**  
 SHEET 11 OF 22

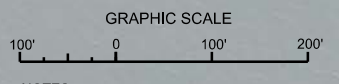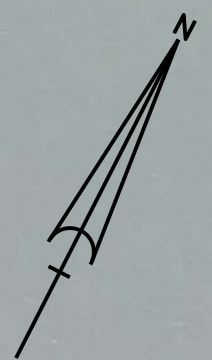


NOTES:  
 1. REFER TO SURVEY NO. 17-136.  
 2. SEE SHEET NO. 1 FOR SURVEY NOTES.

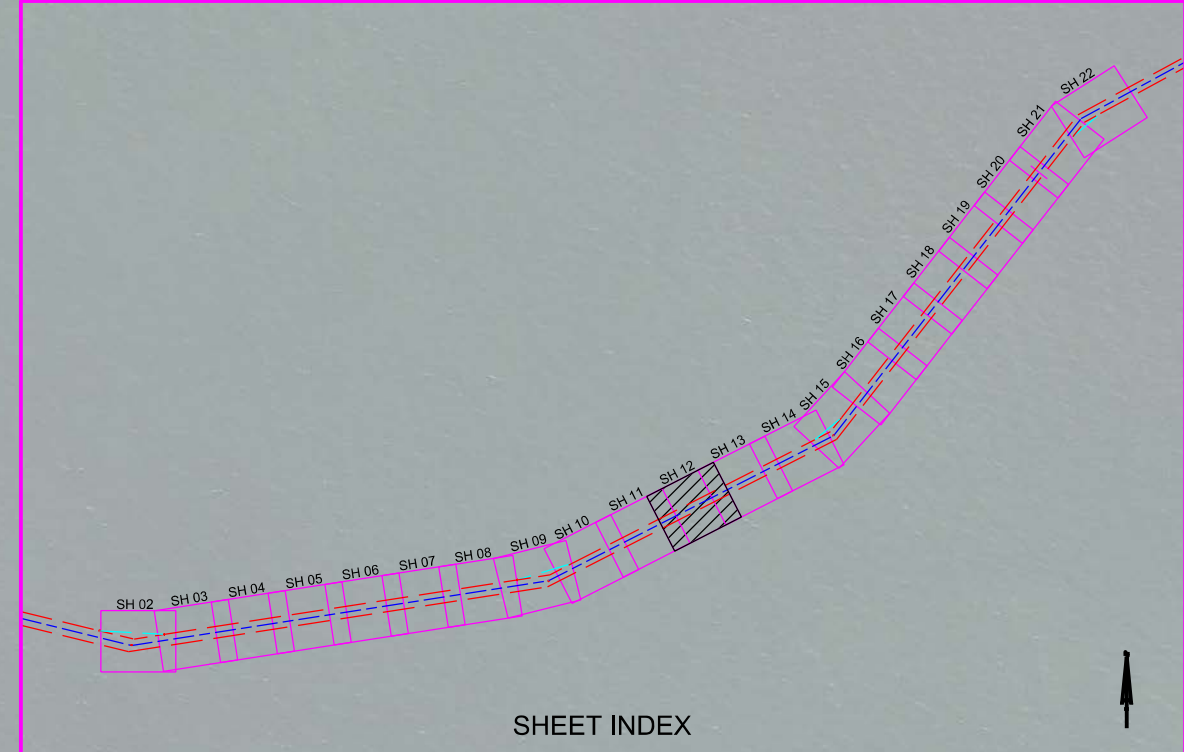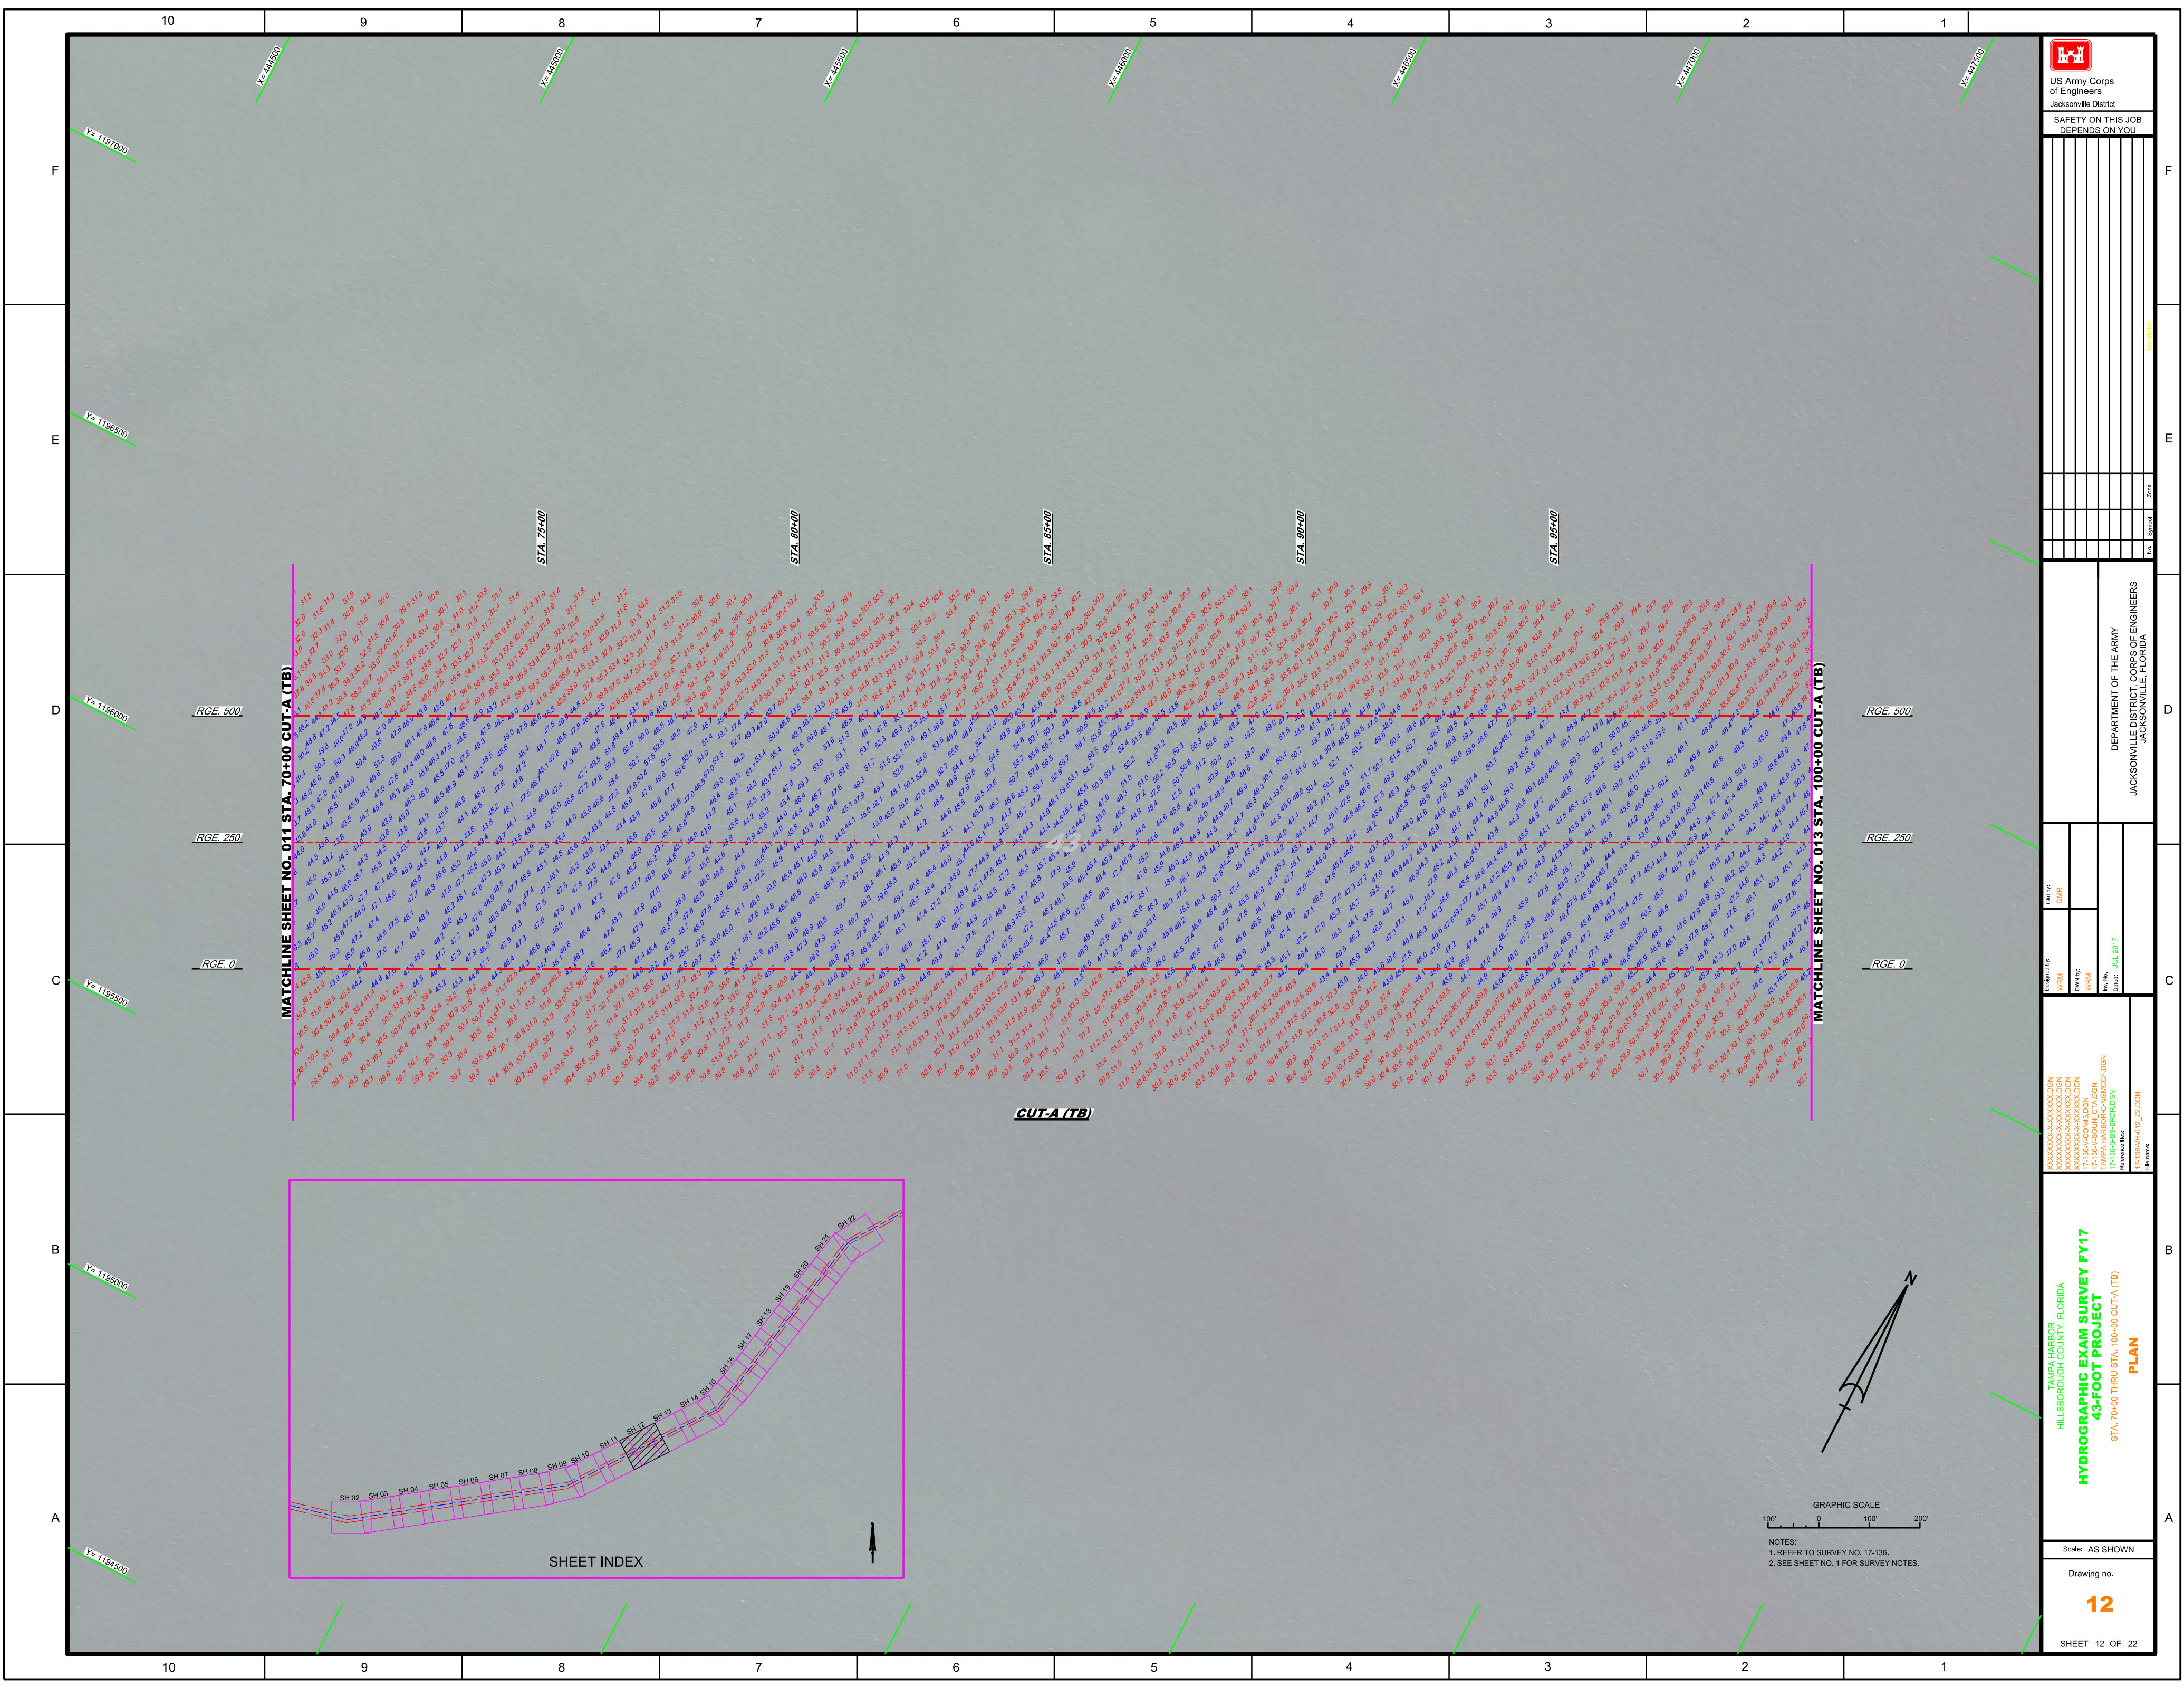


**CUT-A (TB)**

**MATCHLINE SHEET NO. 011 STA. 70+00 CUT-A (TB)**

**MATCHLINE SHEET NO. 013 STA. 100+00 CUT-A (TB)**

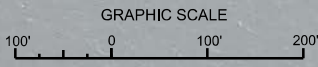



NOTES:  
 1. REFER TO SURVEY NO. 17-136.  
 2. SEE SHEET NO. 1 FOR SURVEY NOTES.

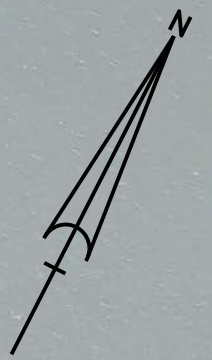

<p>US Army Corps of Engineers          Jacksonville District  <b>SAFETY ON THIS JOB DEPENDS ON YOU</b></p>	
<p>Checked By: <b>GHR</b></p>	<p>Department of the Army          Jacksonville District, Corps of Engineers          Jacksonville, Florida</p>
<p>Designed By: <b>WRM</b></p>	<p>Date: <b>JUL 2017</b></p>
<p>Drawn By: <b>WRM</b></p>	<p>Reference File: <b>17-136-0412_ZLDGN</b></p>
<p>Project: <b>HYDROGRAPHIC EXAM SURVEY FY17</b></p>	<p>Scale: <b>AS SHOWN</b></p>
<p>Location: <b>TAMPA HARBOR HILLSBOROUGH COUNTY, FLORIDA</b></p>	<p>Drawing no. <b>12</b></p>
<p>Project Description: <b>43-FOOT PROJECT</b></p>	<p>SHEET 12 OF 22</p>
<p>Stationing: <b>STA. 70+00 THRU STA. 100+00 CUT-A (TB)</b></p>	<p>Project Type: <b>PLAN</b></p>





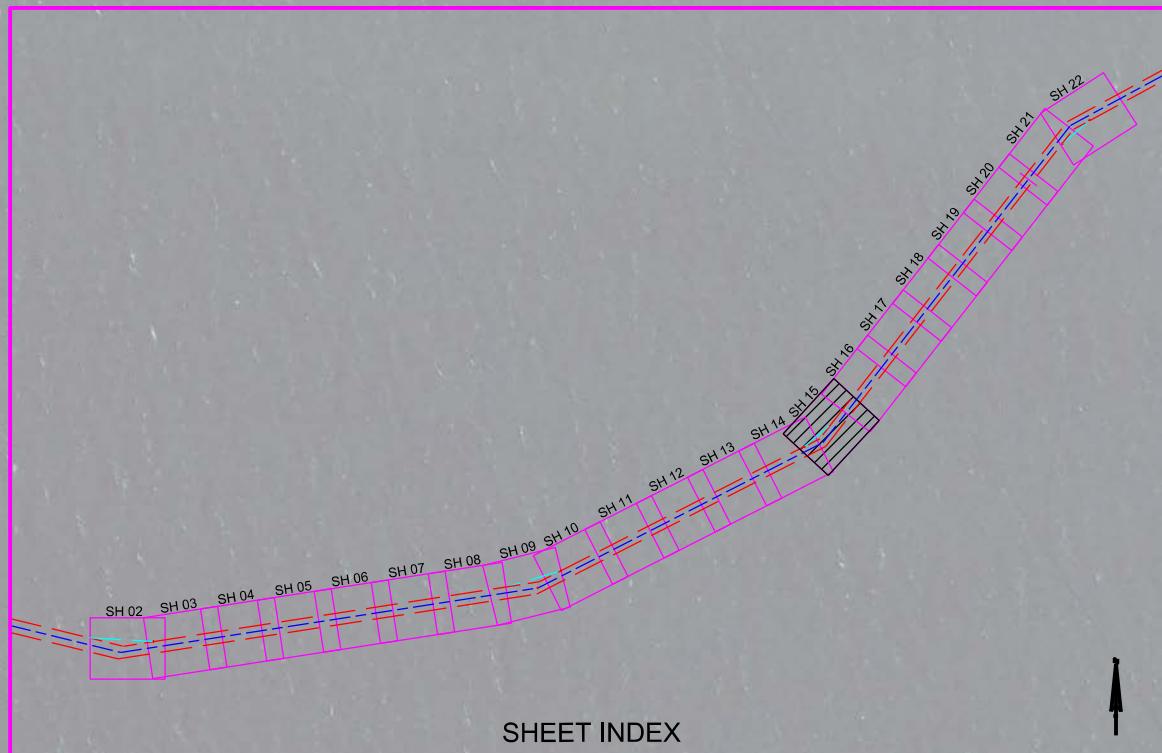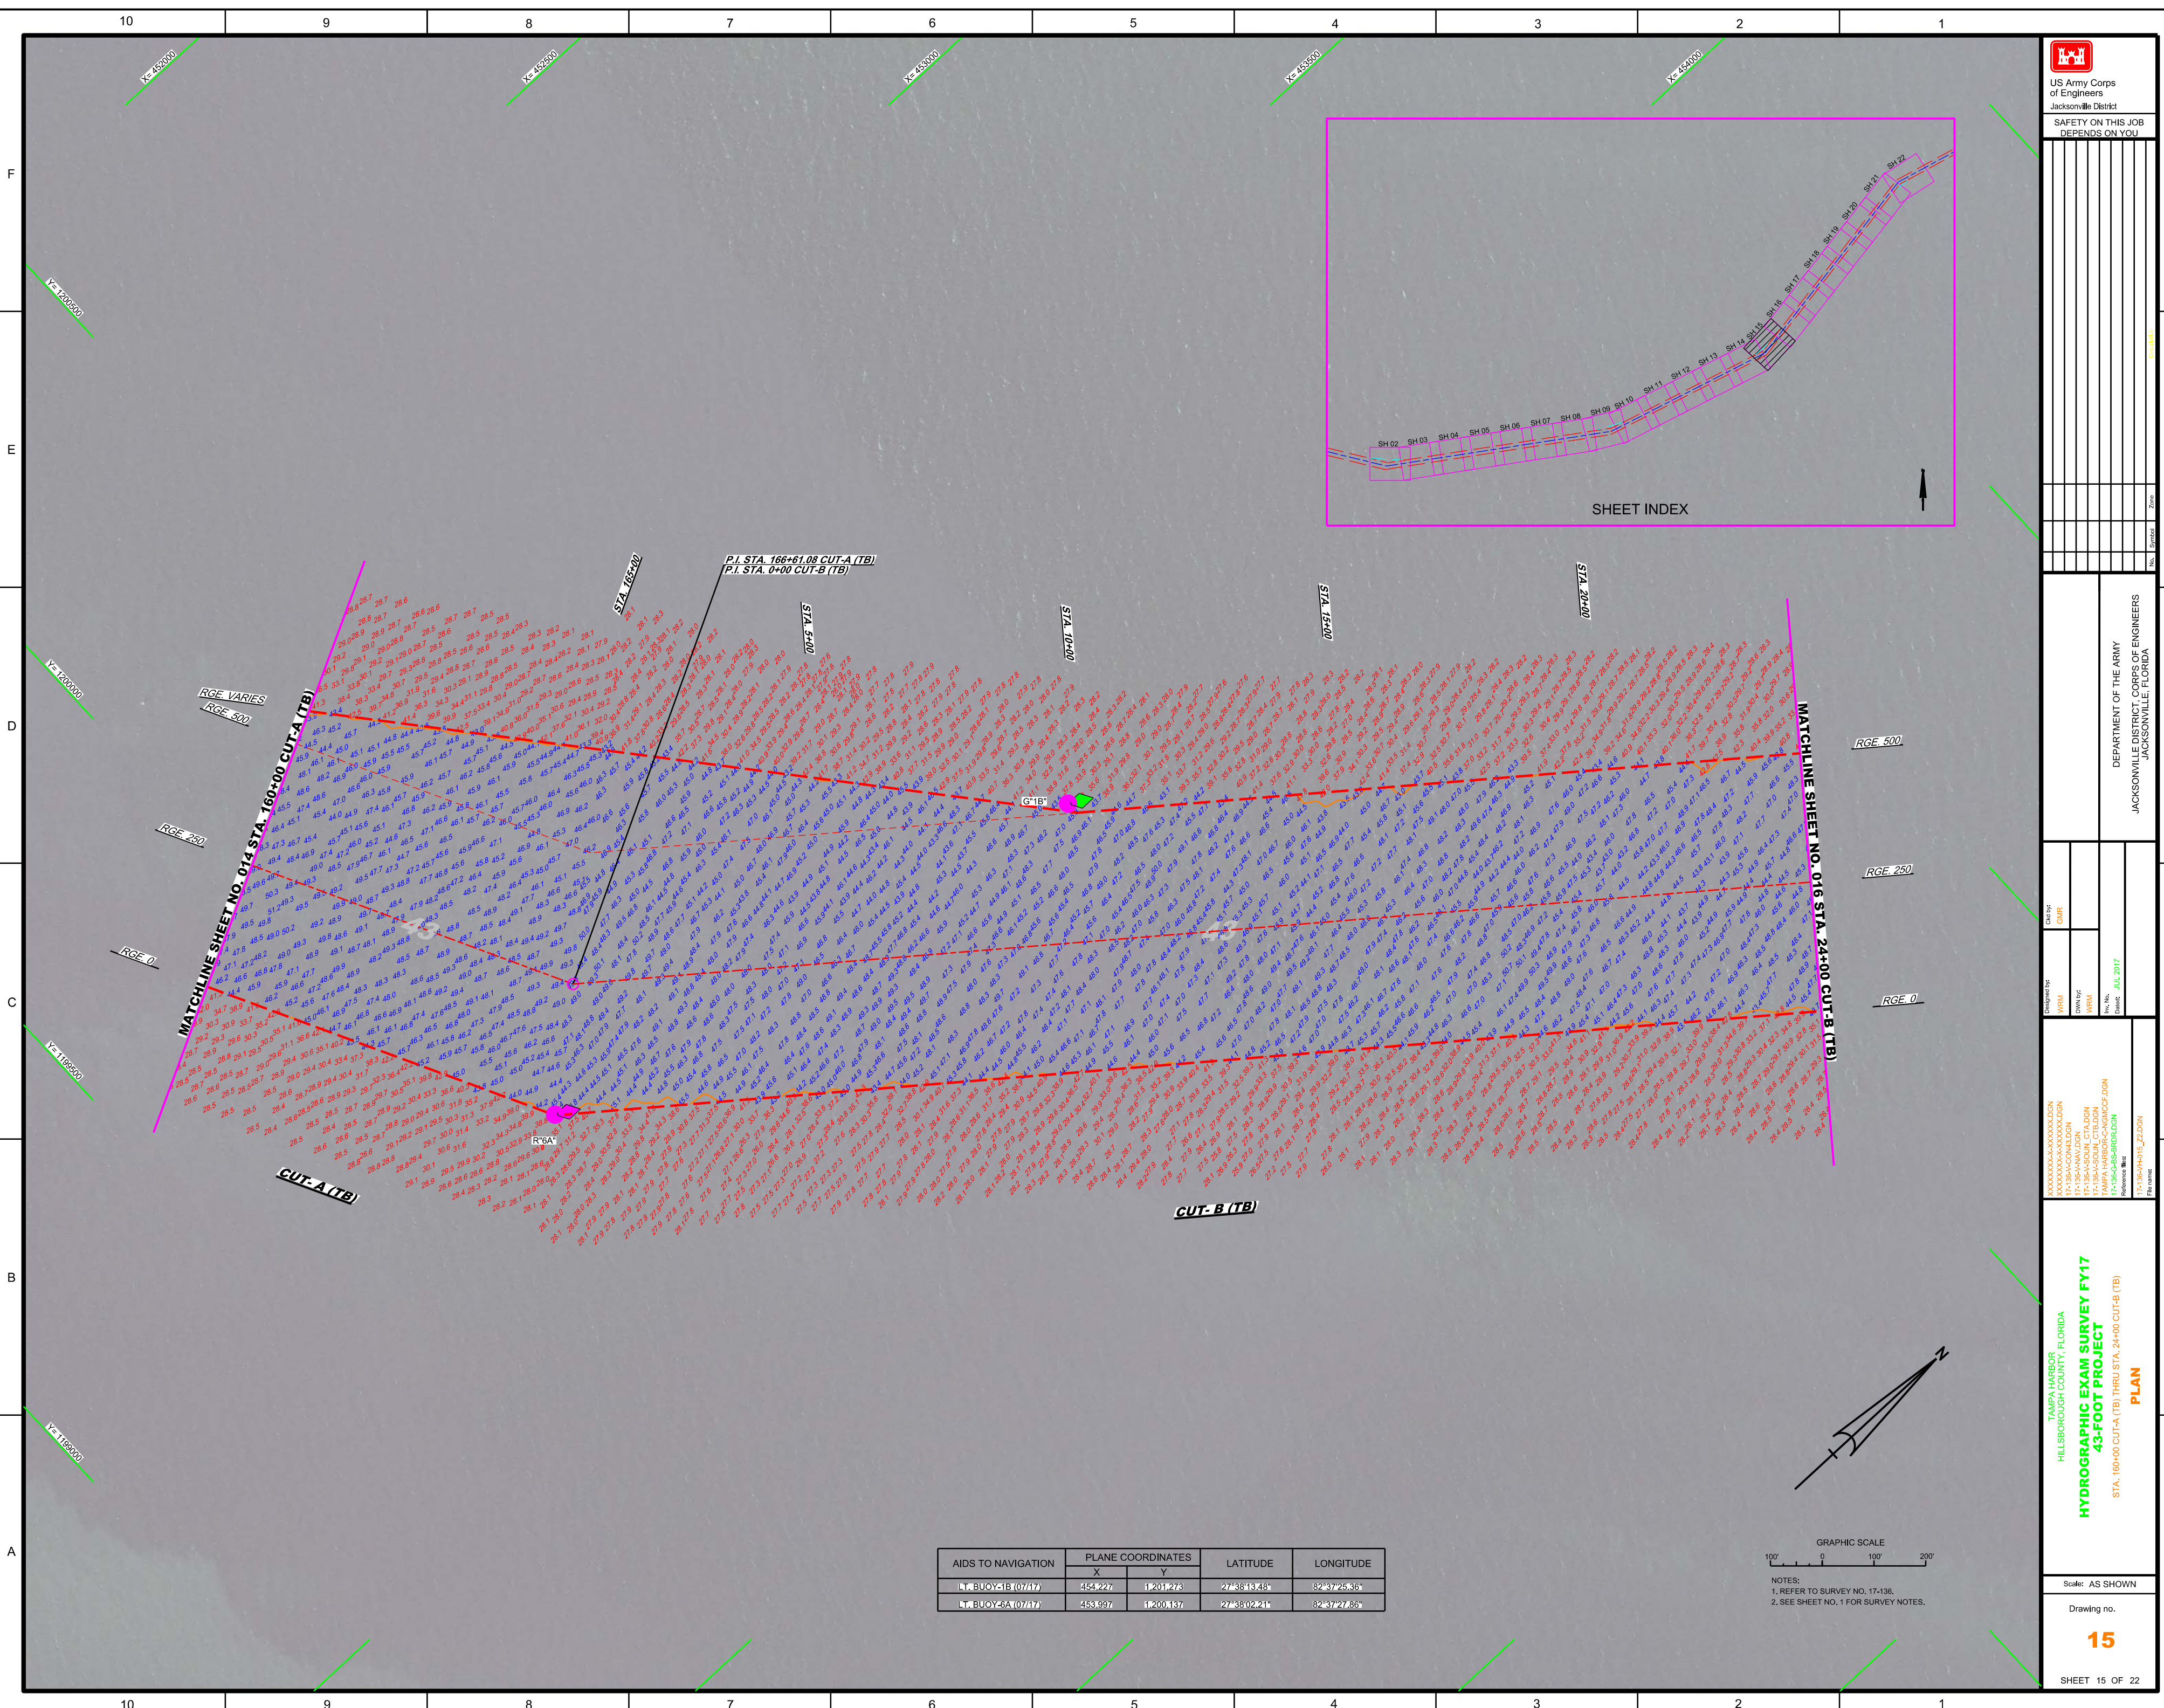

P.I. STA. 166+61.08 CUT-A (TB)  
P.I. STA. 0+00 CUT-B (TB)


MATCHLINE SHEET NO. 014 STA. 160+00 CUT-A (TB)

MATCHLINE SHEET NO. 016 STA. 24+00 CUT-B (TB)


RGE VARIES  
RGE 500  
RGE 0


CUT-A (TB)

CUT-B (TB)

RGE 500  
RGE 250  
RGE 0

AIDS TO NAVIGATION	PLANE COORDINATES		LATITUDE	LONGITUDE
	X	Y		

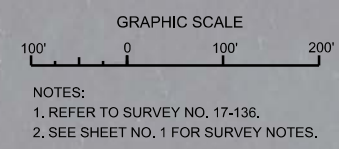



US Army Corps  
of Engineers  
Jacksonville District

SAFETY ON THIS JOB  
DEPENDS ON YOU

---

DEPARTMENT OF THE ARMY  
JACKSONVILLE DISTRICT, CORPS OF ENGINEERS  
JACKSONVILLE, FLORIDA

---

Created by: GHR Drawn by: GHR Checked: JUL 2017	Reference files: 17-136-01-01-ZL00N 17-136-01-02-ZL00N 17-136-01-03-ZL00N 17-136-01-100-ZL00N
---	---

---

TAMPA HARBOR  
HILLSBOROUGH COUNTY, FLORIDA

**HYDROGRAPHIC EXAM SURVEY FY17**  
**43-FOOT PROJECT**

STA. 160+00 CUT-A (TB) THRU STA. 24+00 CUT-B (TB)

**PLAN**

---

Scale: AS SHOWN

Drawing no.

**15**

SHEET 15 OF 22