

**US Army Corps of Engineers**  
Jacksonville District

**SAFETY ON THIS JOB DEPENDS ON YOU**

Date		Checked by		
Designed by		Drawn by		
Reviewed by		Scale		
Title		Drawing no.		

**DEPARTMENT OF THE ARMY**  
**JACKSONVILLE DISTRICT, CORPS OF ENGINEERS**  
JACKSONVILLE, FLORIDA

**MCCITAGCHANDON**  
**TOPPOSITION: MCTAGCHANDON**  
**S&L & DGN**  
**17-220-G&S-HDR-DGN**  
Reference: 17-220-VP-101-DGN


**BLOUNT ISLAND**  
**MARINE CORPS TERMINAL**  
**POST-HURRICANE IRMA EXAM SURVEY FY17**  
**38 - FOOT PROJECT**  
**SLIPWAY AND BERTHING AREAS**

Scale: AS SHOWN

Drawing no. **2**

SHEET 2 OF 3




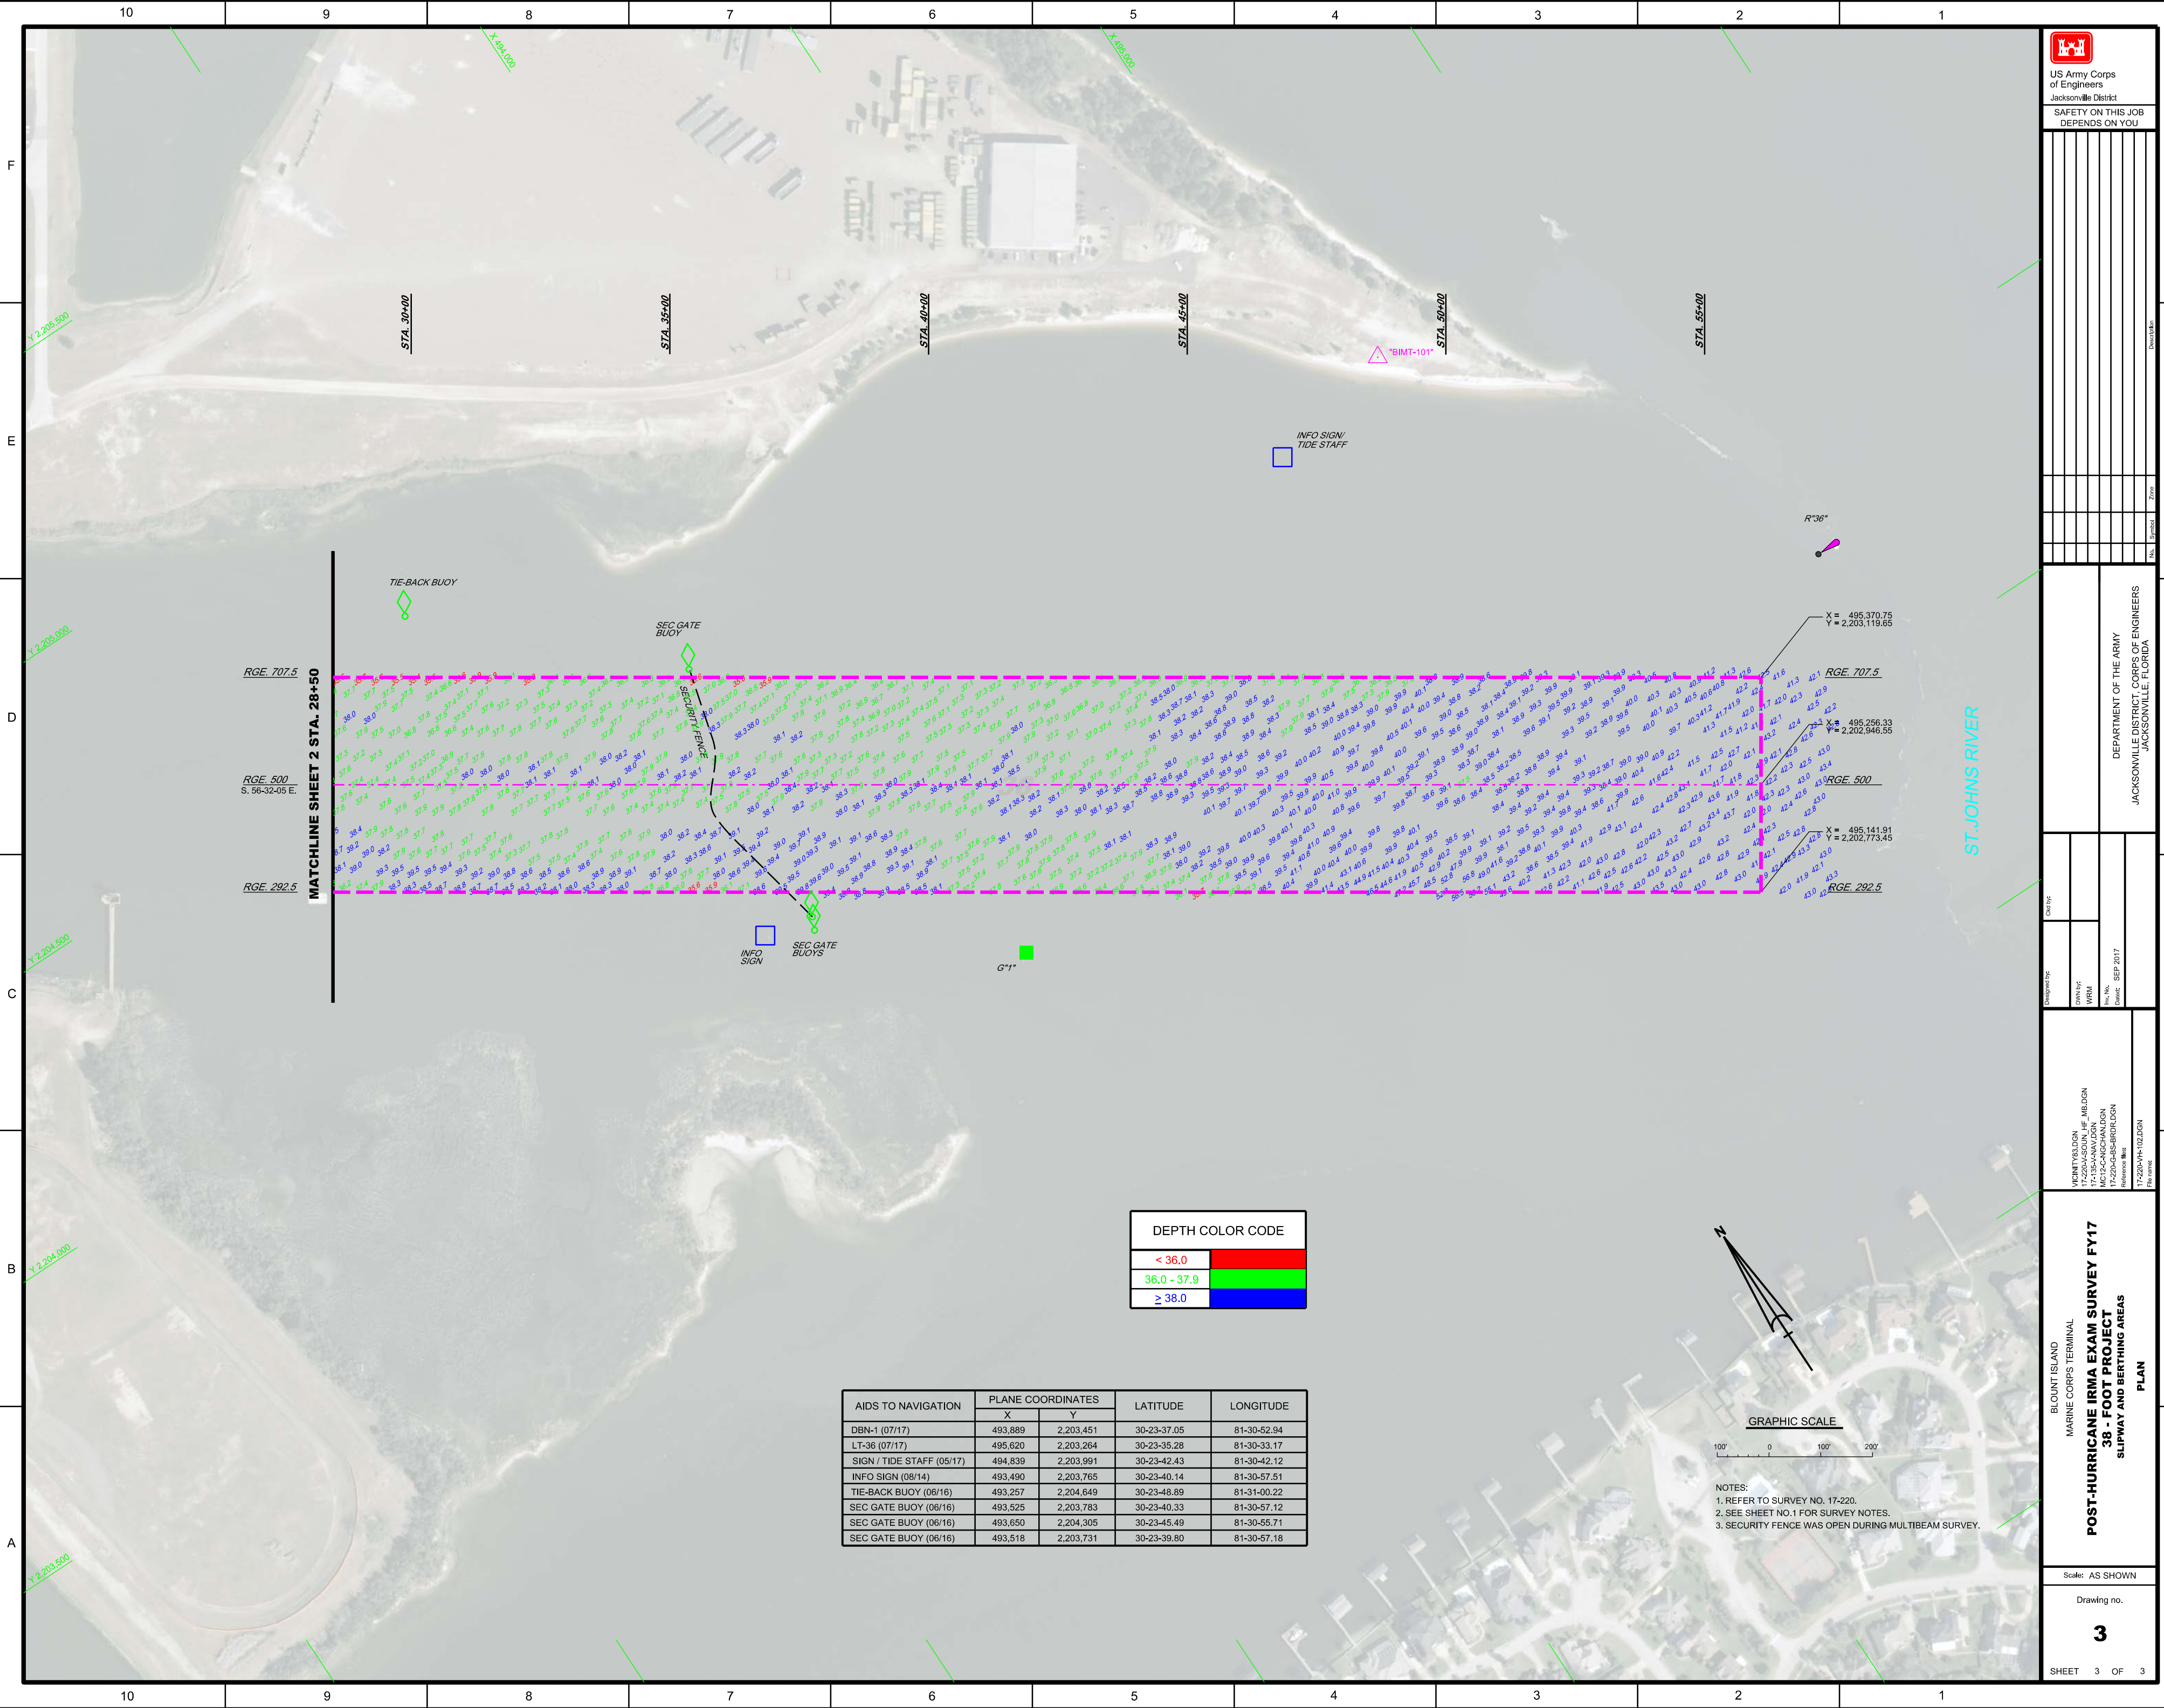

**DEPTH COLOR CODE**

< 36.0	Red
36.0 - 37.9	Green
≥ 38.0	Blue

AIDS TO NAVIGATION	PLANE COORDINATES		LATITUDE	LONGITUDE
	X	Y		
DBN-1 (07/17)	493,889	2,203,451	30-23-37.05	81-30-52.94
LT-36 (07/17)	495,620	2,203,264	30-23-35.28	81-30-33.17
SIGN / TIDE STAFF (05/17)	494,839	2,203,991	30-23-42.43	81-30-42.12
INFO SIGN (08/14)	493,490	2,203,765	30-23-40.14	81-30-57.51
TIE-BACK BUOY (06/16)	493,257	2,204,649	30-23-48.89	81-31-00.22
SEC GATE BUOY (06/16)	493,525	2,203,783	30-23-40.33	81-30-57.12
SEC GATE BUOY (06/16)	493,650	2,204,305	30-23-45.49	81-30-55.71
SEC GATE BUOY (06/16)	493,518	2,203,731	30-23-39.80	81-30-57.18

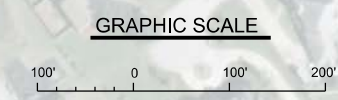

NOTES:  
1. REFER TO SURVEY NO. 17-220.  
2. SEE SHEET NO.1 FOR SURVEY NOTES.  
3. SECURITY FENCE WAS OPEN DURING MULTIBEAM SURVEY.

DEPARTMENT OF THE ARMY  
JACKSONVILLE DISTRICT, CORPS OF ENGINEERS  
JACKSONVILLE, FLORIDA

MCINTYRE, J. J.  
17-220-VA-000000-0000  
MCINTYRE, J. J.  
17-220-VA-000000-0000  
Reference File:  
17-220-VA-102.DGN  
File Name:

BLOUNT ISLAND  
MARINE CORPS TERMINAL  
**POST-HURRICANE IRMA EXAM SURVEY FY17**  
**38 - FOOT PROJECT**  
SLIPWAY AND BERTHING AREAS  
**PLAN**