


AIDS TO NAVIGATION	PLANE COORDINATES		LATITUDE	LONGITUDE
	X	Y		
LT BUOY-6 (10/16)	511459	2310622	30°41'18.59"	81°27'37.31"
LT-7 (10/16)	511690	2310629	30°41'18.69"	81°27'31.23"



US Army Corps of Engineers
Jacksonville District

SAFETY ON THIS JOB
DEPENDS ON YOU

DEPARTMENT OF THE ARMY
JACKSONVILLE DISTRICT, CORPS OF ENGINEERS
JACKSONVILLE, FLORIDA




Drawn by: **WRM**
Checked by: **GHR**

Design Date: **SEP 2017**



16-209-AVAV.DGN
17-221-AVAV.DGN
17-221-AVAV.DGN
17-221-AVAV.DGN
17-221-AVAV.DGN

POST-HURRICANE IRMA EXAM SURVEY FY17
35 AND 36-FOOT PROJECT
STA. 19+00 CUT-3 THRU STA. 2+00 CUT-5
PLAN

Scale: AS SHOWN
Drawing no. **5**
SHEET 05 OF 09

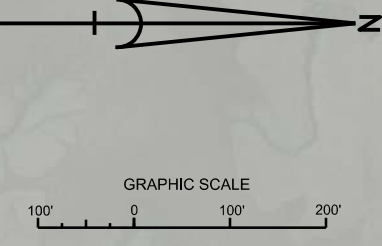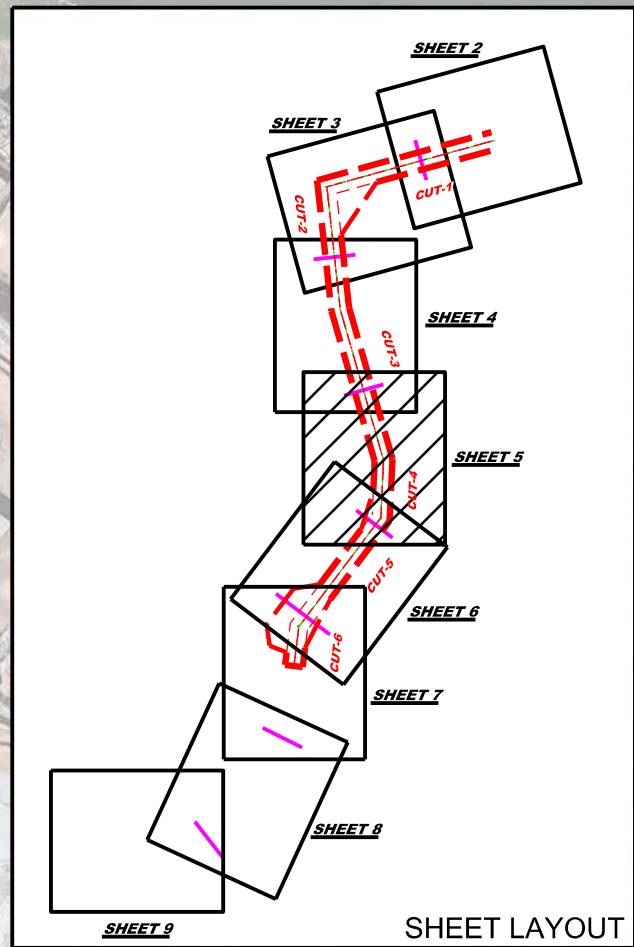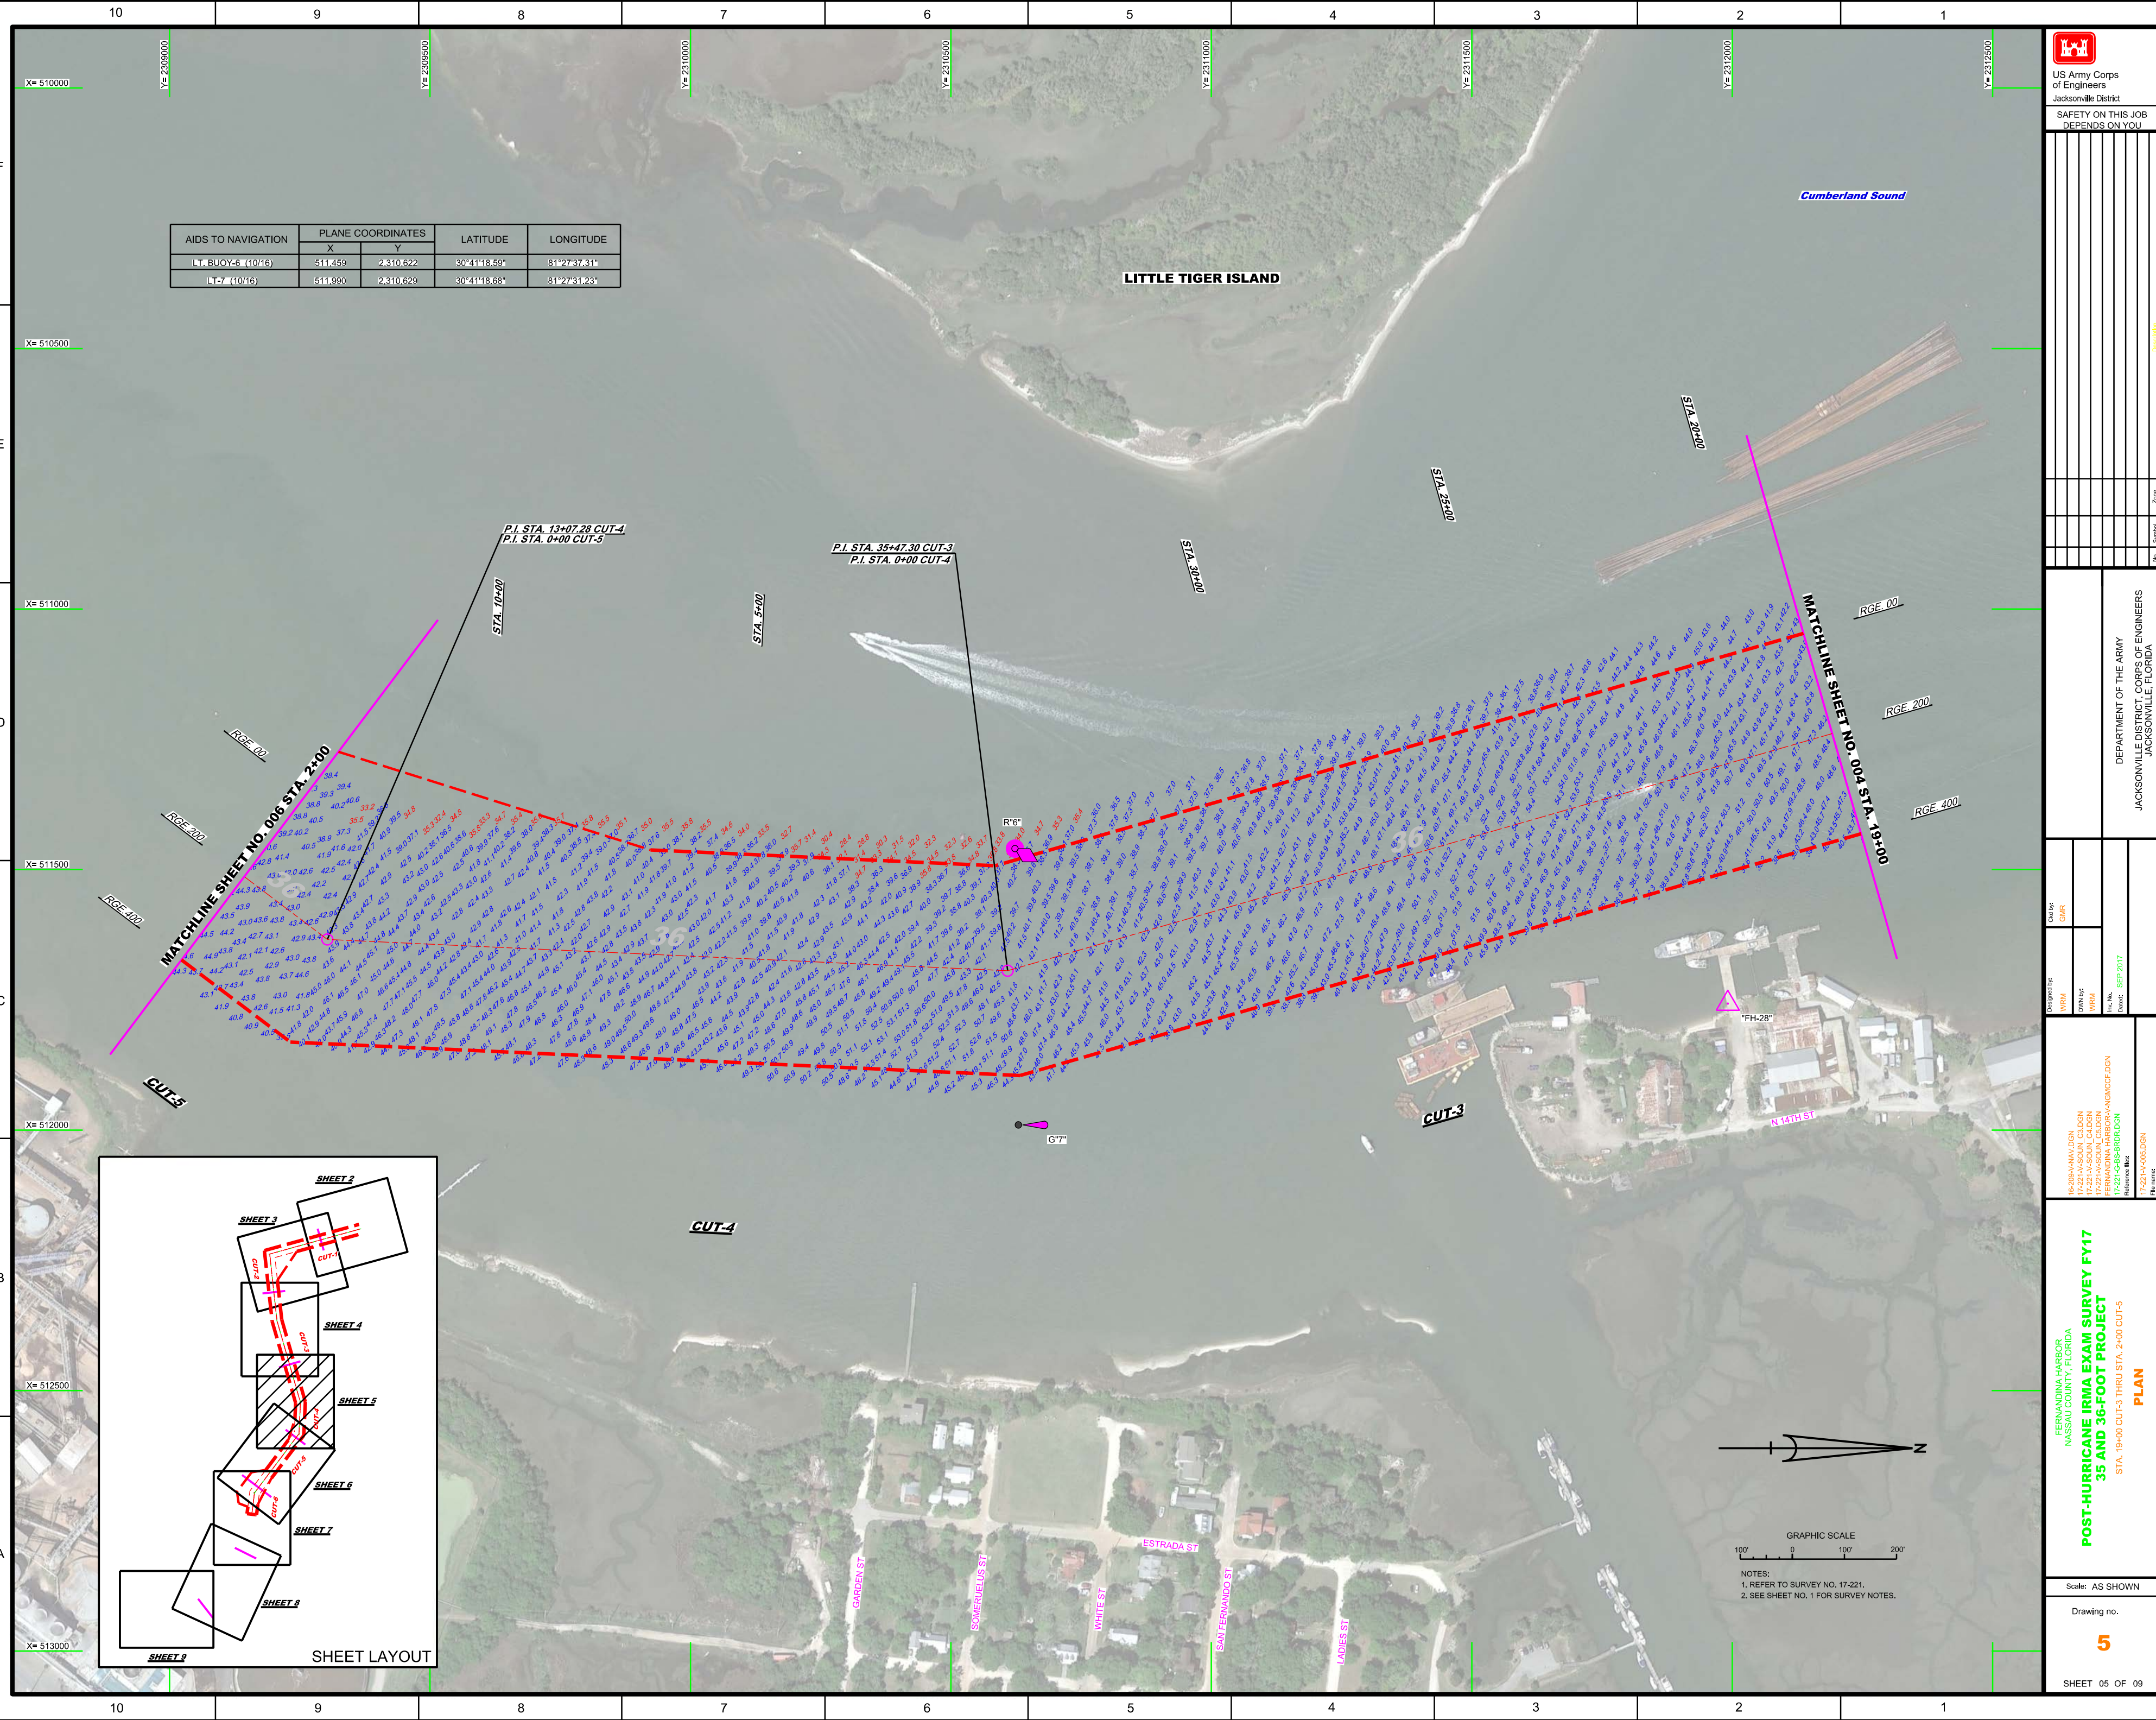

AIDS TO NAVIGATION	PLANE COORDINATES		LATITUDE	LONGITUDE
	X	Y		
LT. BUOY-10 (10/16)	509,483	2,305,842	30°40'31.19"	81°27'59.72"

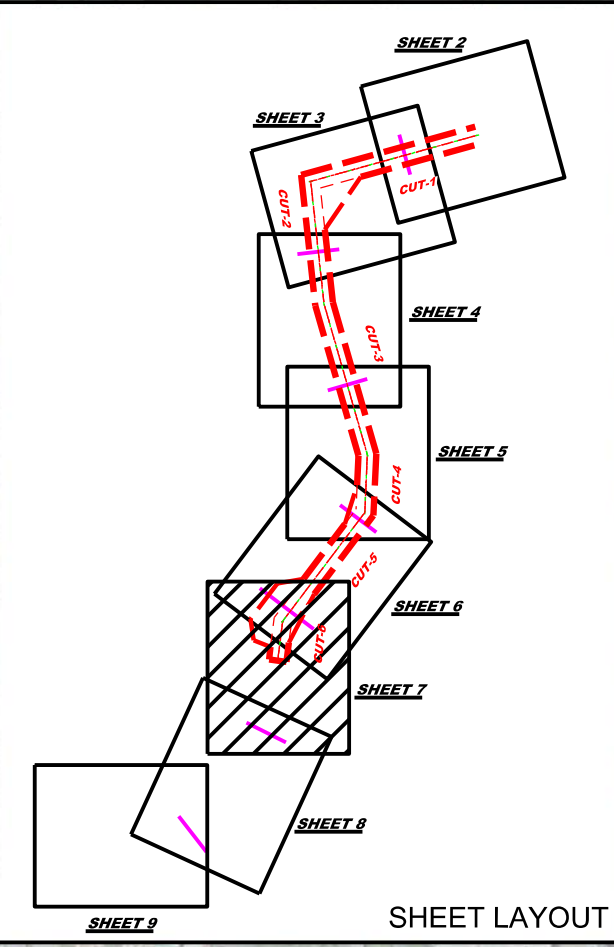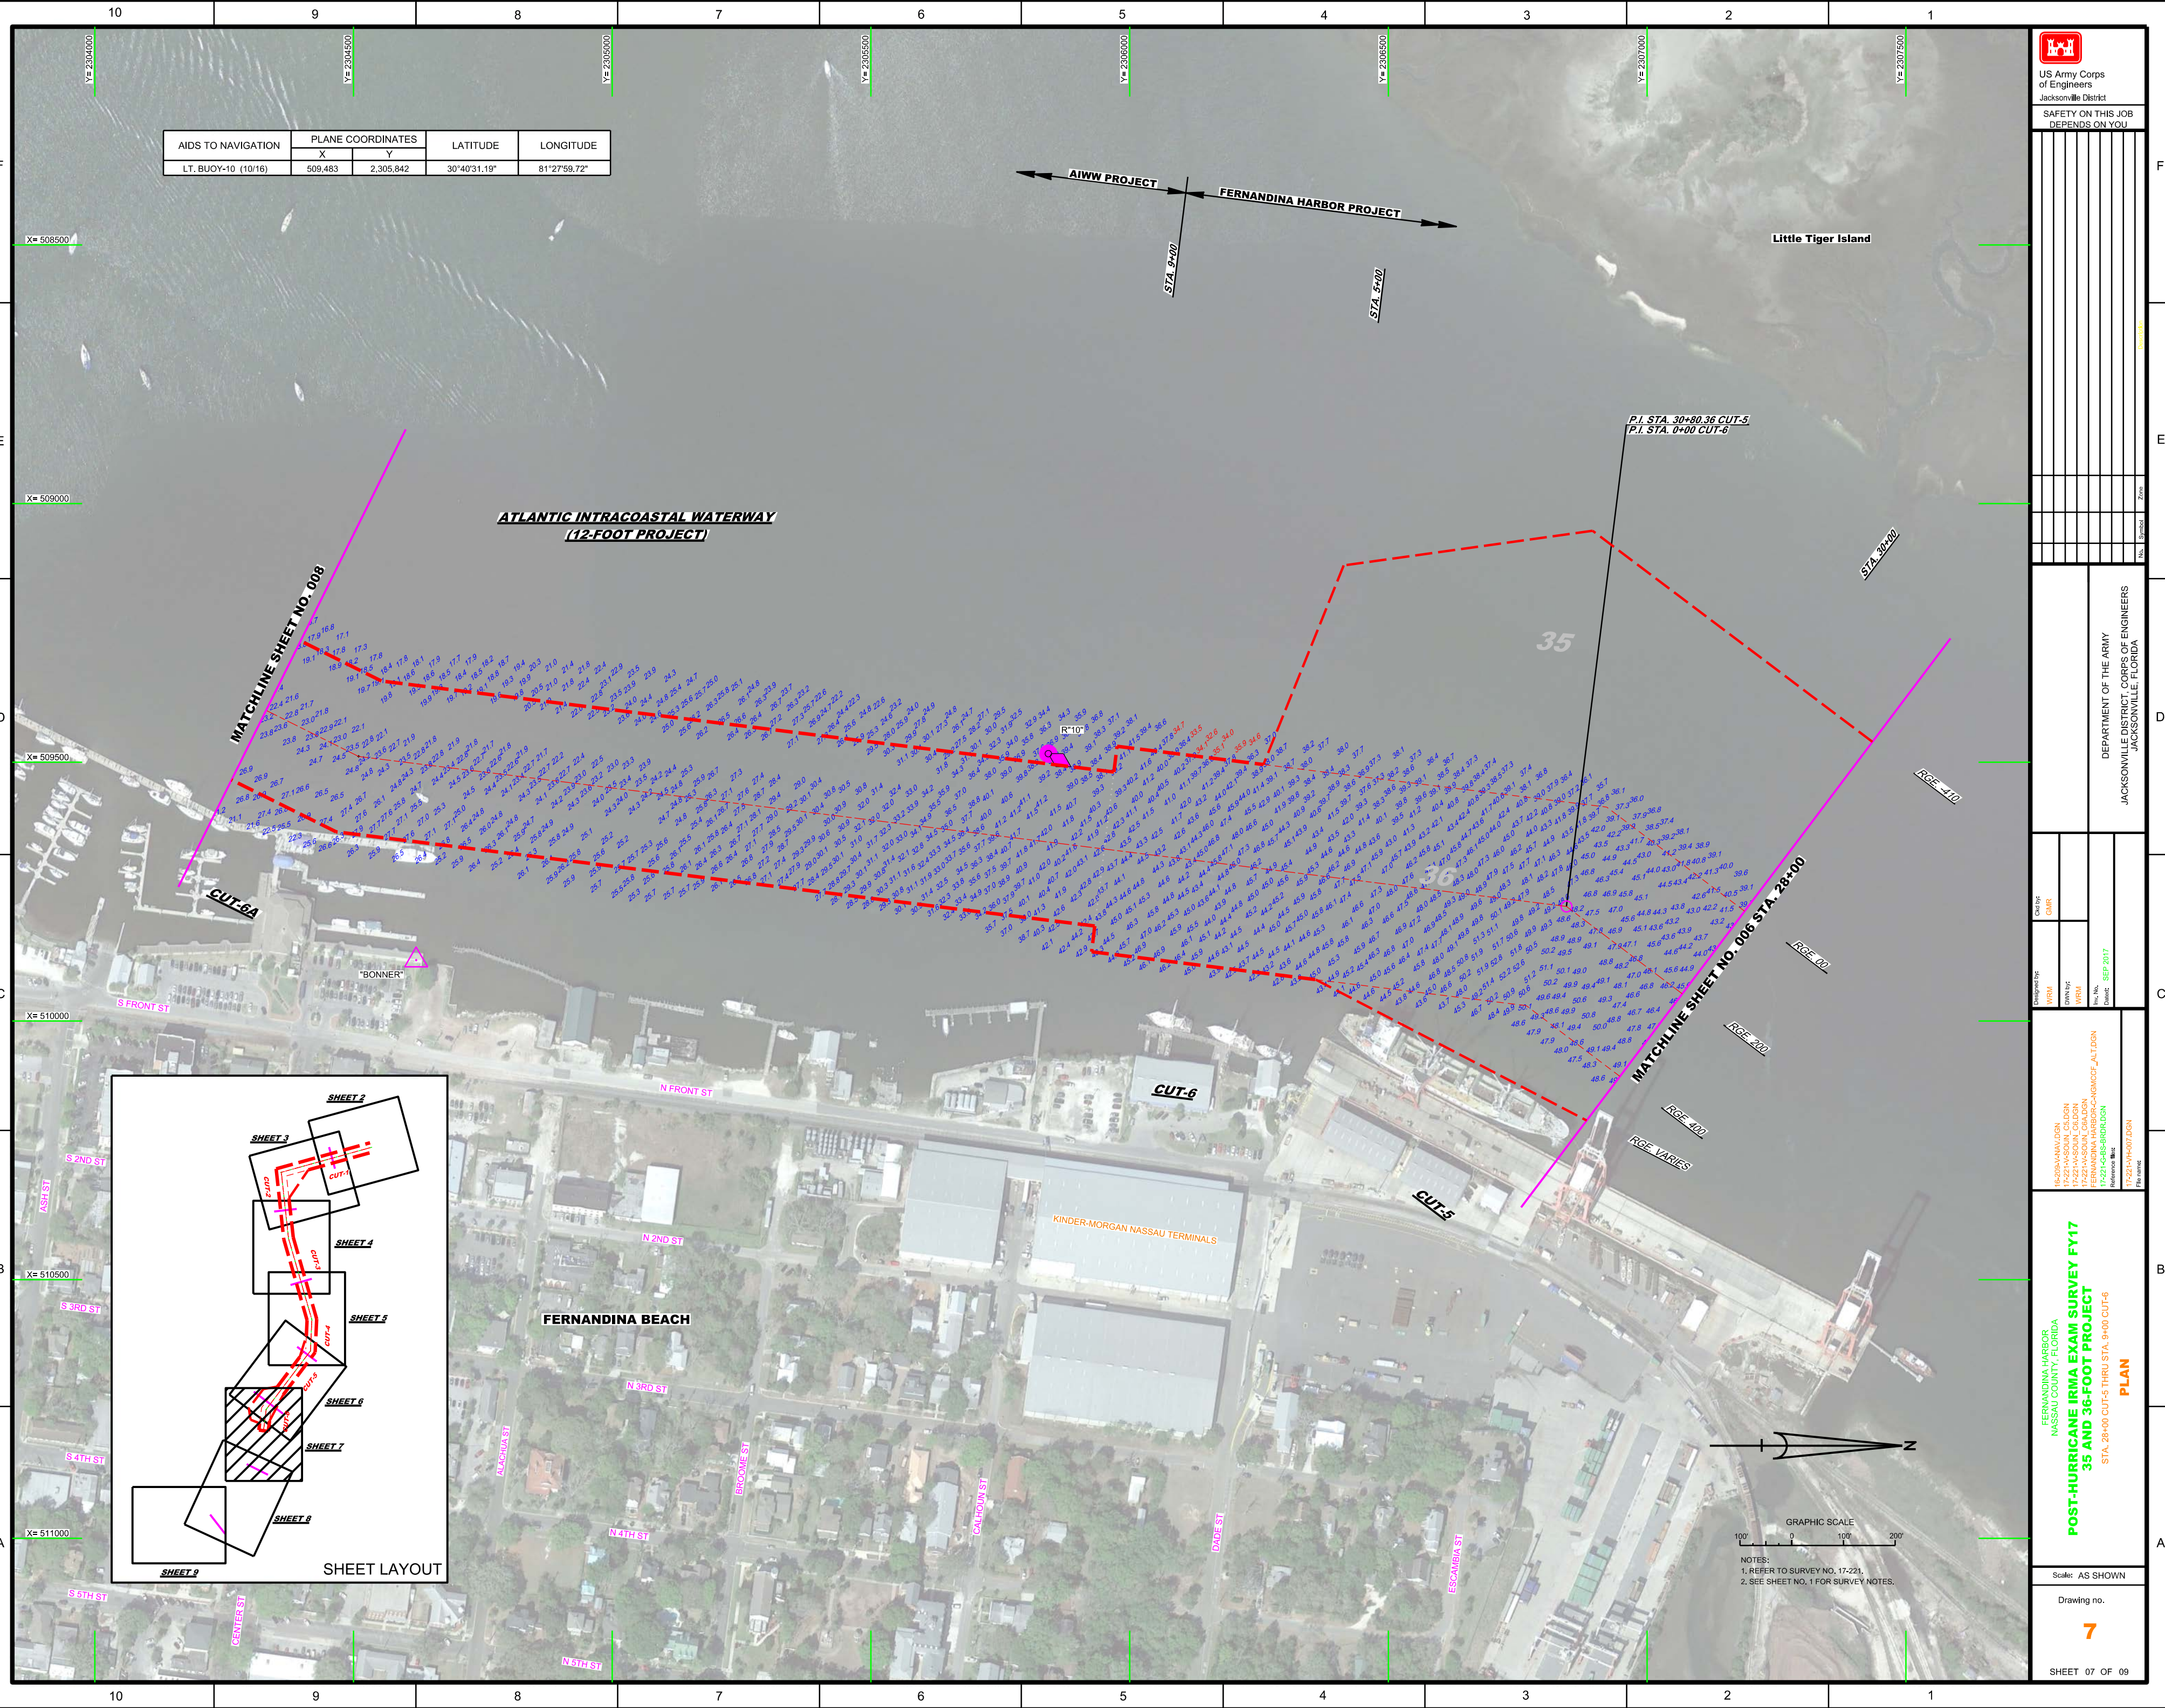

GRAPHIC SCALE
100' 0 100' 200'

NOTES:
1. REFER TO SURVEY NO. 17-221.
2. SEE SHEET NO. 1 FOR SURVEY NOTES.

DEPARTMENT OF THE ARMY JACKSONVILLE DISTRICT, CORPS OF ENGINEERS JACKSONVILLE, FLORIDA	
Designated By: WRM	Checked By: GHR
Drawn By: WRM	Date: SEP 2017
PROJECT TITLE: POST-HURRICANE IRMA EXAM SURVEY FY17 35 AND 36-FOOT PROJECT STA. 28+00 CUT-5 THRU STA. 9+00 CUT-6 PLAN	
Scale: AS SHOWN Drawing no.: 7 SHEET 07 OF 09	

AIDS TO NAVIGATION	PLANE COORDINATES		LATITUDE	LONGITUDE
	X	Y		
DBN-16 (10/16)	506,128	2,301,821	30°39'51.25"	81°28'37.93"


US Army Corps of Engineers
Jacksonville District

SAFETY ON THIS JOB
DEPENDS ON YOU

DEPARTMENT OF THE ARMY
JACKSONVILLE DISTRICT, CORPS OF ENGINEERS
JACKSONVILLE, FLORIDA

ATLANTIC INTRACOASTAL WATERWAY

MATCHLINE SHEET NO. 008 STA. 3+00

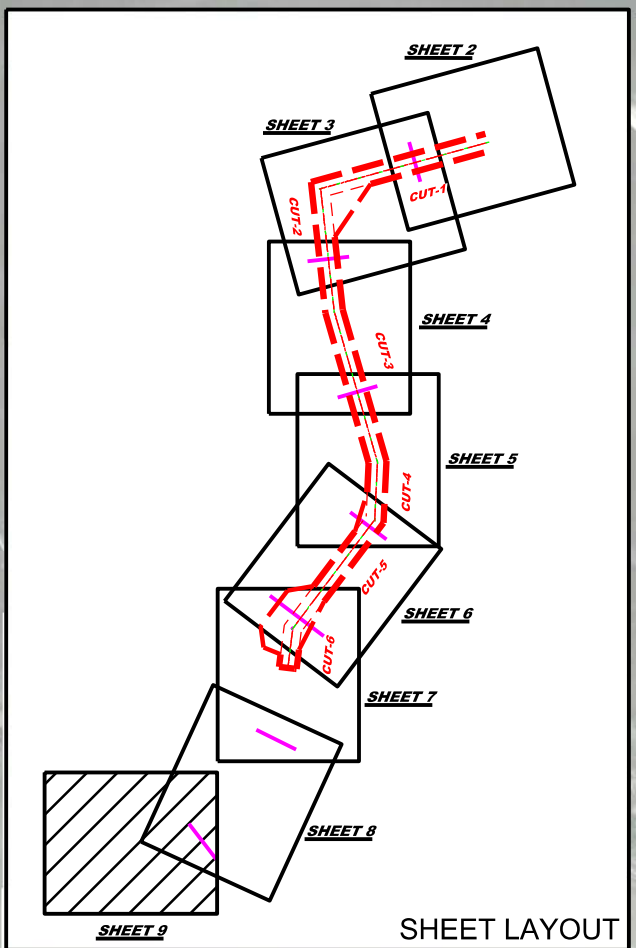


CUT-10

CUT-9

CUT-8

RAYONIER INC

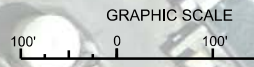

NOTES:
1. REFER TO SURVEY NO. 17-221.
2. SEE SHEET NO. 1 FOR SURVEY NOTES.

Designed by: WRM
Checked by: GHR
Drawn by: WRM
In Charge: SEP 2017

16-2004-AVADON
17-221-A-SQUA-CALDON
17-221-A-SQUA-CALDON
17-221-A-SQUA-CALDON
17-221-A-SQUA-CALDON

FLORIDA HARBOR
NASSAU COUNTY, FLORIDA

POST-HURRICANE IRMA EXAM SURVEY FY17
35 AND 36-FOOT PROJECT

AWWW UNCONTROLLED
PLAN

Scale: AS SHOWN

Drawing no.
9

SHEET 09 OF 09