




US Army Corps
of Engineers
Jacksonville District

SAFETY ON THIS JOB
DEPENDS ON YOU

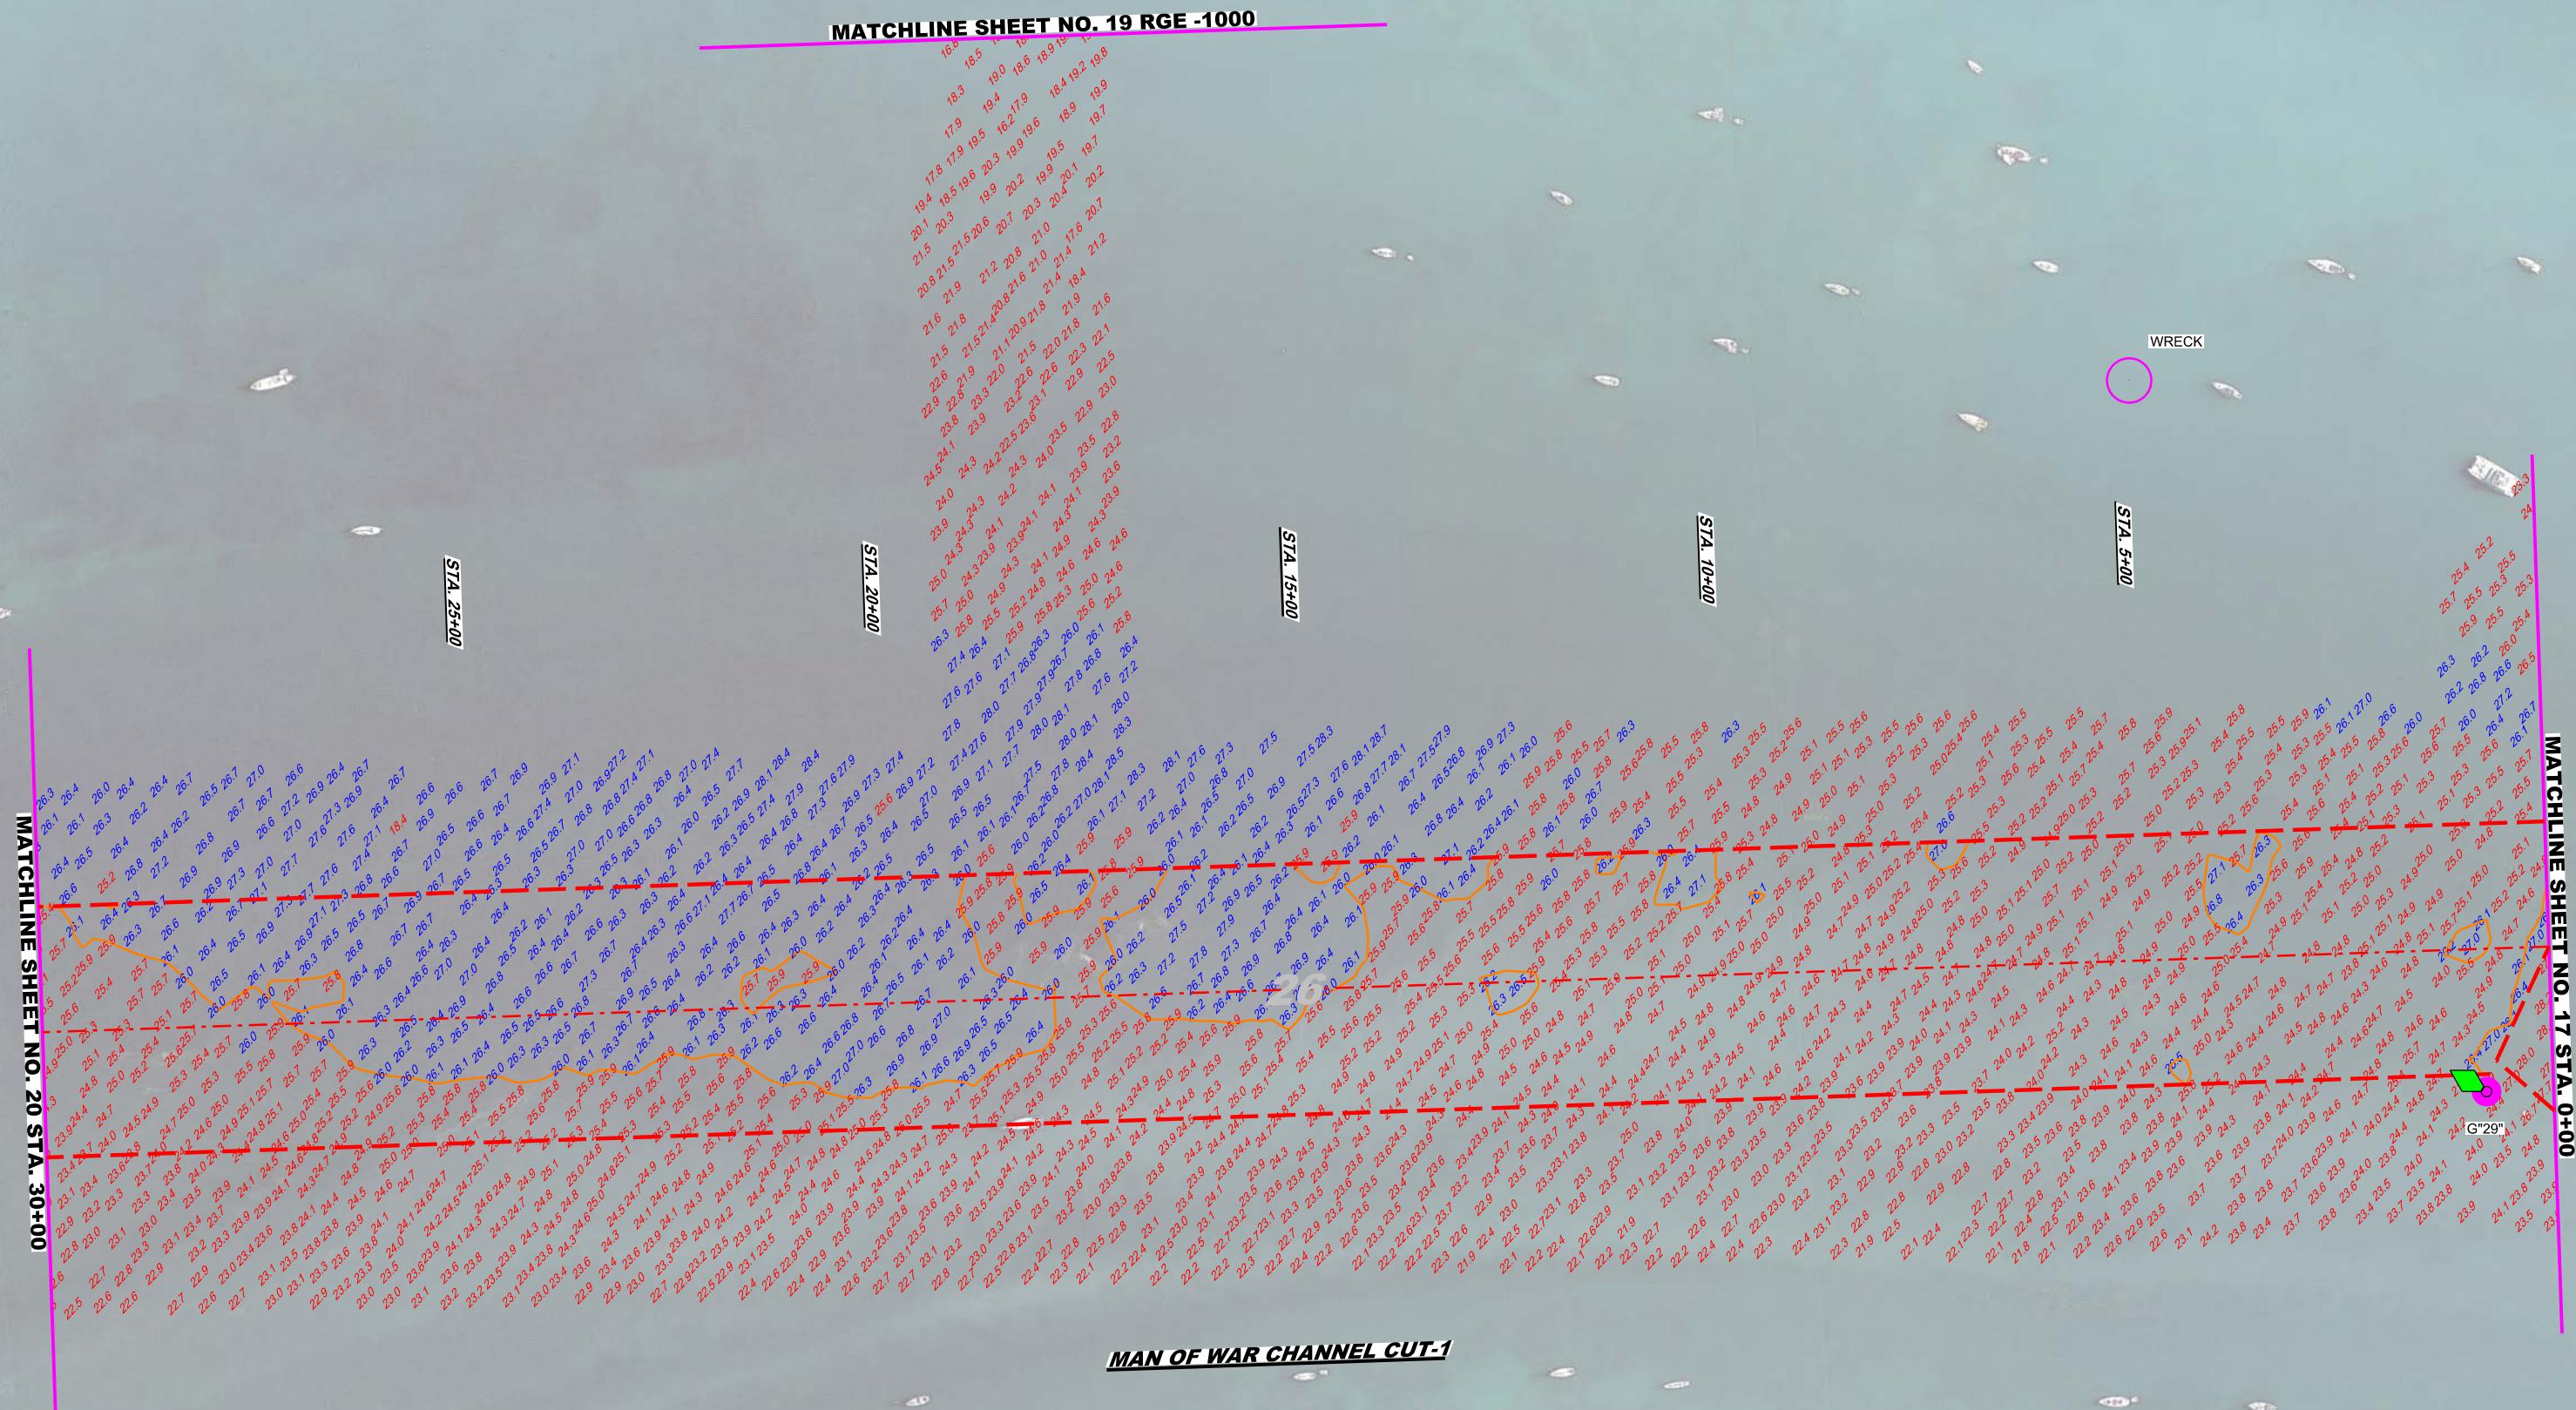

AIDS TO NAVIGATION	PLANE COORDINATES		LATITUDE	LONGITUDE
	X	Y		
LT. BUOY-29 (09/17)	388.641	86.848	24°34'12.66"	81°48'18.01"
WRECK (09/17)	389.492	87.276	24°34'16.94"	81°48'08.81"

GRAPHIC SCALE
100' 0 100' 200'

NOTES:
1. REFER TO SURVEY NO. 17-222.
2. SEE SHEET NO. 1 FOR SURVEY NOTES.

Scale: AS SHOWN

Drawing no.

18

Sheet 18 OF 26

KEY WEST HARBOR
MONROE COUNTY, FLORIDA
POST-HURRICANE IRMA EXAM SURVEY FY17
8', 12', 16', 20', 24', 30' & 34' FOOT PROJECT
STA. 0+00 THRU STA. 30+00 MAN OF WAR CHANNEL CUT-1
PLAN

17-222-CONSIGN

File name:

17-222-CONSIGN.DGN

Designated Dir:

WRM

Call No:

GMR

Drawn By:

WRM

Date:

SEP 2017

Reference No.:

WRSB-XXXXXX

Deleted:

WRSB-XXXXXX



MATCHLINE SHEET NO. 18 RGE -1000



US Army Corps
of Engineers
Jacksonville District

SAFETY ON THIS JOB
DEPENDS ON YOU
























US Army Corps
of Engineers
Jacksonville District

SAFETY ON THIS JOB
DEPENDS ON YOU

10 9 8 7 6 5 4 3 2 1

F E D C B A

E D C B A

F E D C B A

MONROE COUNTY, FLORIDA
KEY WEST HARBOR
POST-HURRICANE IRMA EXAM SURVEY FY17
SHEET NO. 21 OF 26

POST-HURRICANE IRMA EXAM SURVEY FY17
SHEET NO. 21 OF 26
8, 12, 26, 30 & 34-FOOT PROJECT
STA. #0 MAN-OF-WAR CHANNEL CUT-2 THRU
STA. 200 GARRISON BIGHT CUT-1
PLAN

Scale: AS SHOWN
Drawing no.

21

Sheet 21 of 26

GRAPHIC SCALE
100' 0' 100' 200'

NOTES:
1. REFER TO SURVEY NO. 17-222.
2. SEE SHEET NO. 1 FOR SURVEY NOTES.

100' 0' 100' 200'

100' 0' 100' 200'

100' 0'

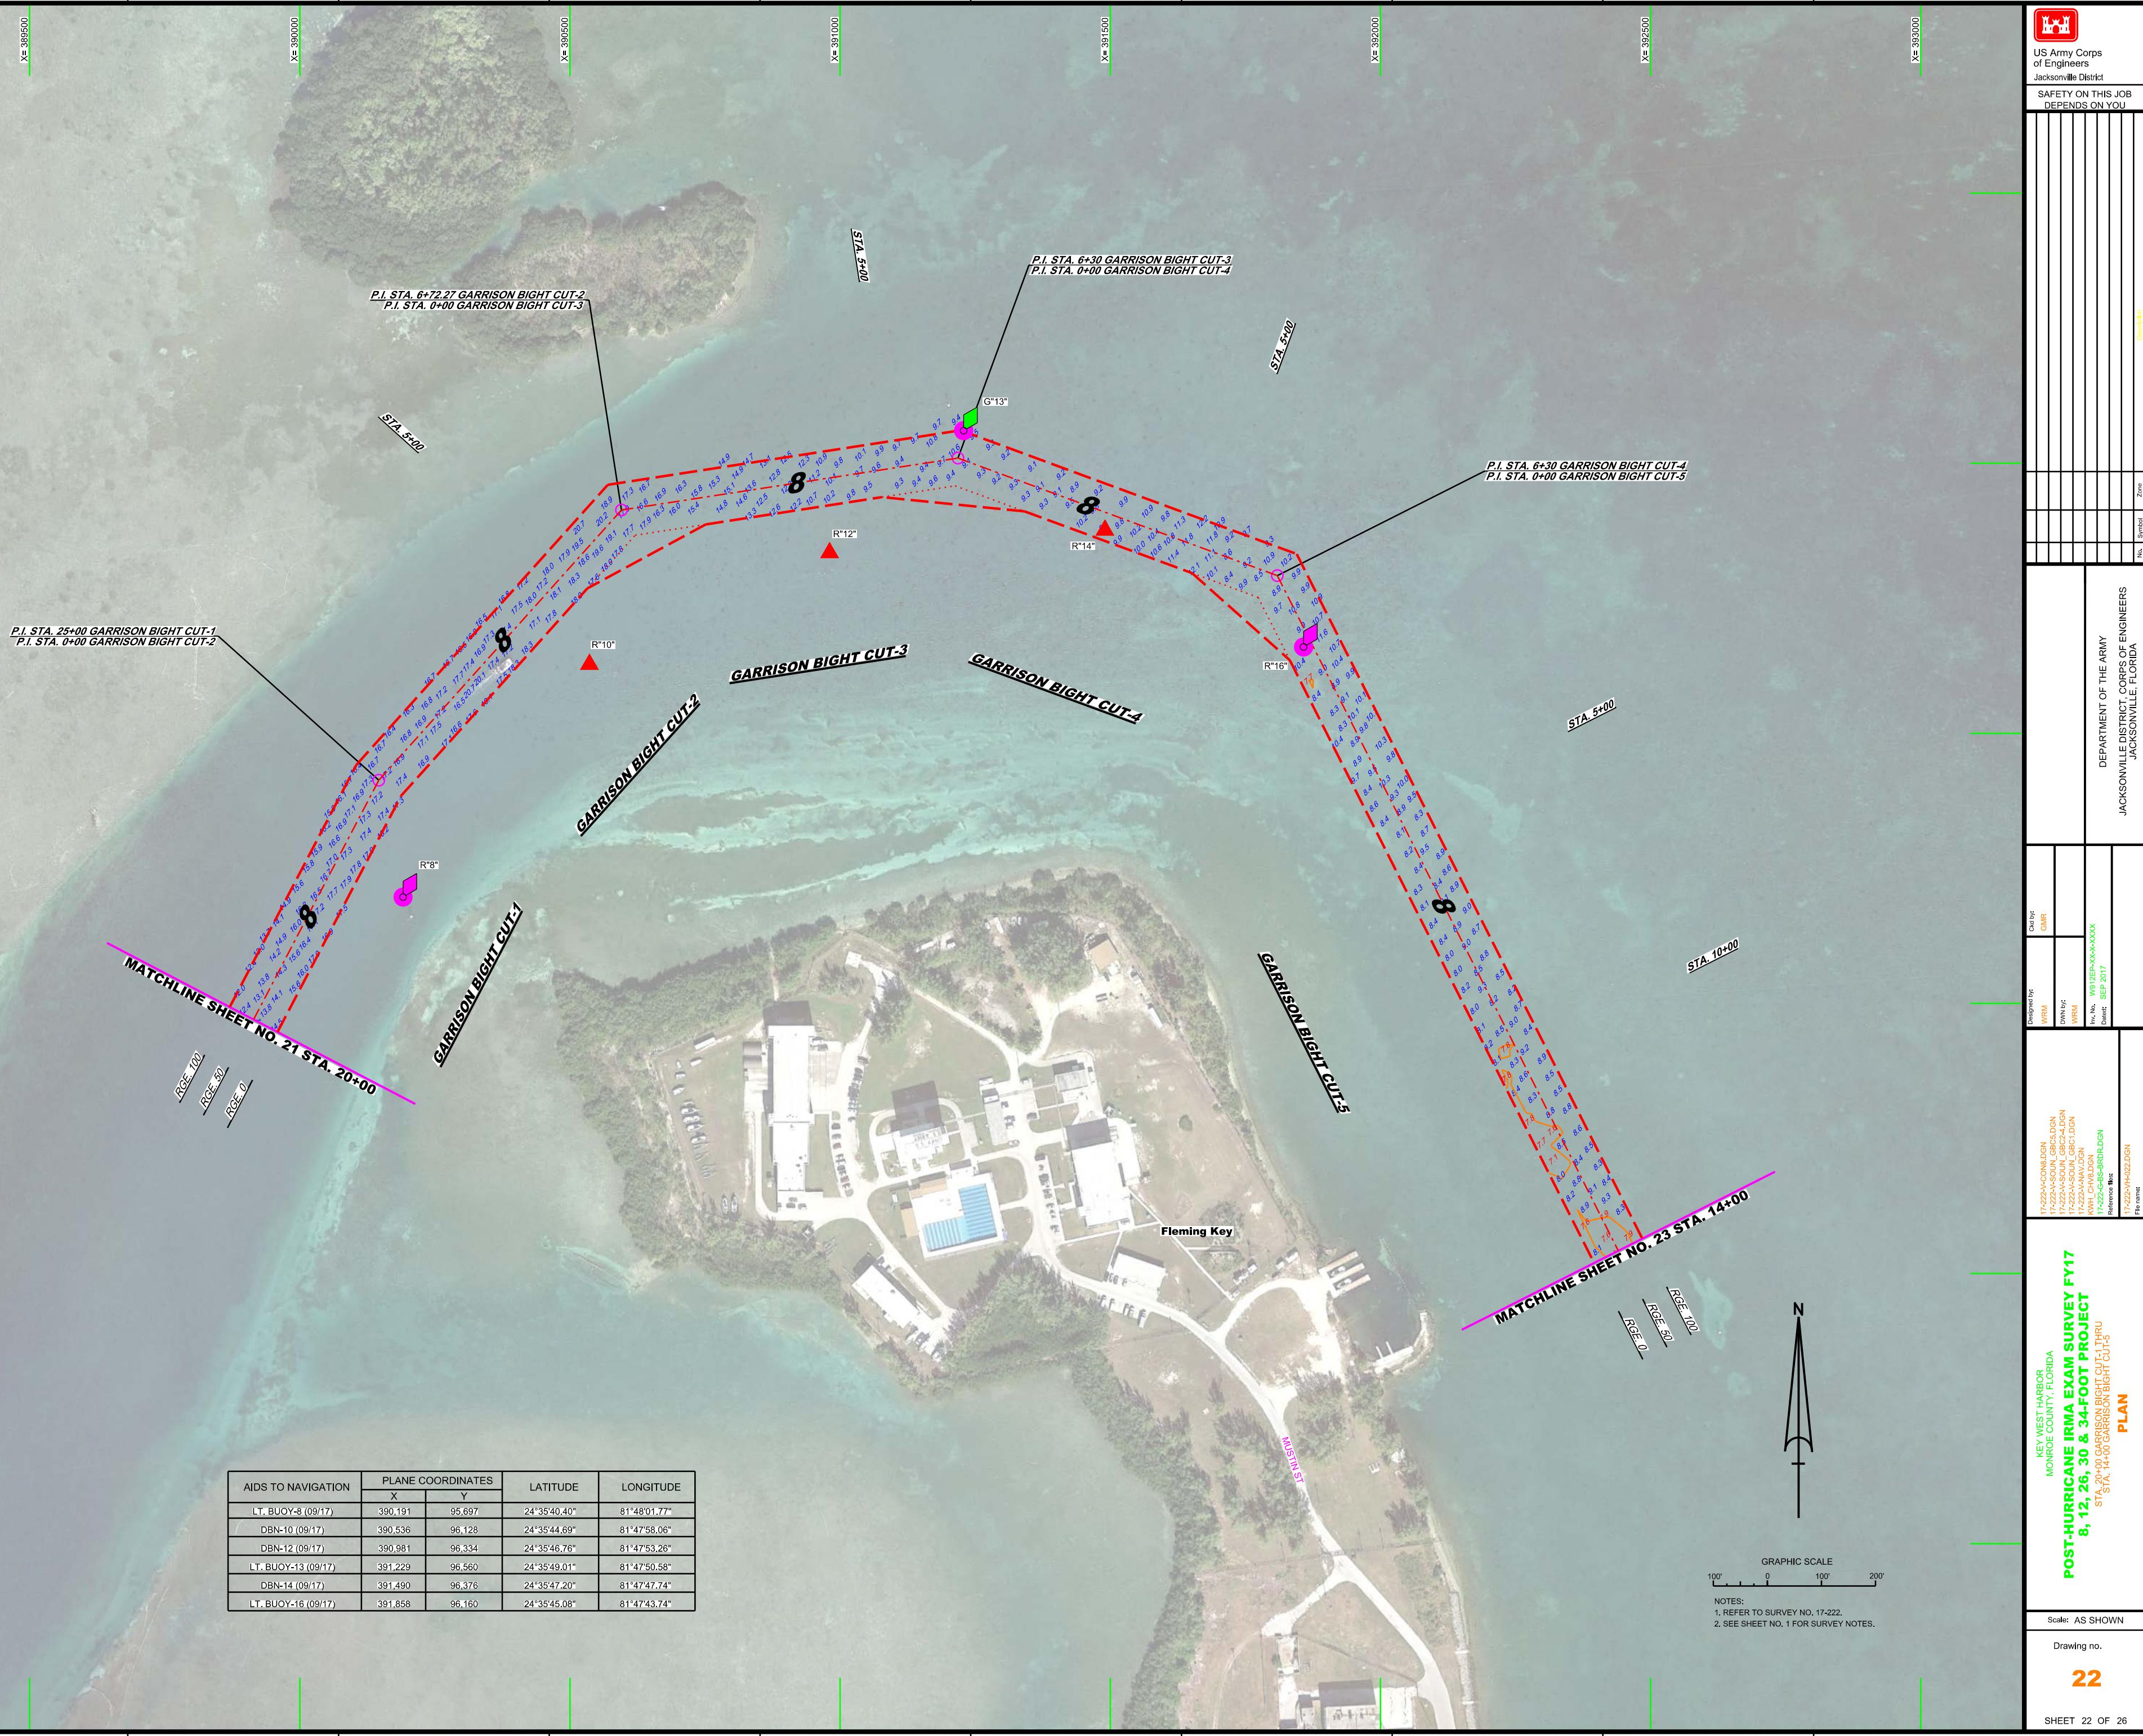

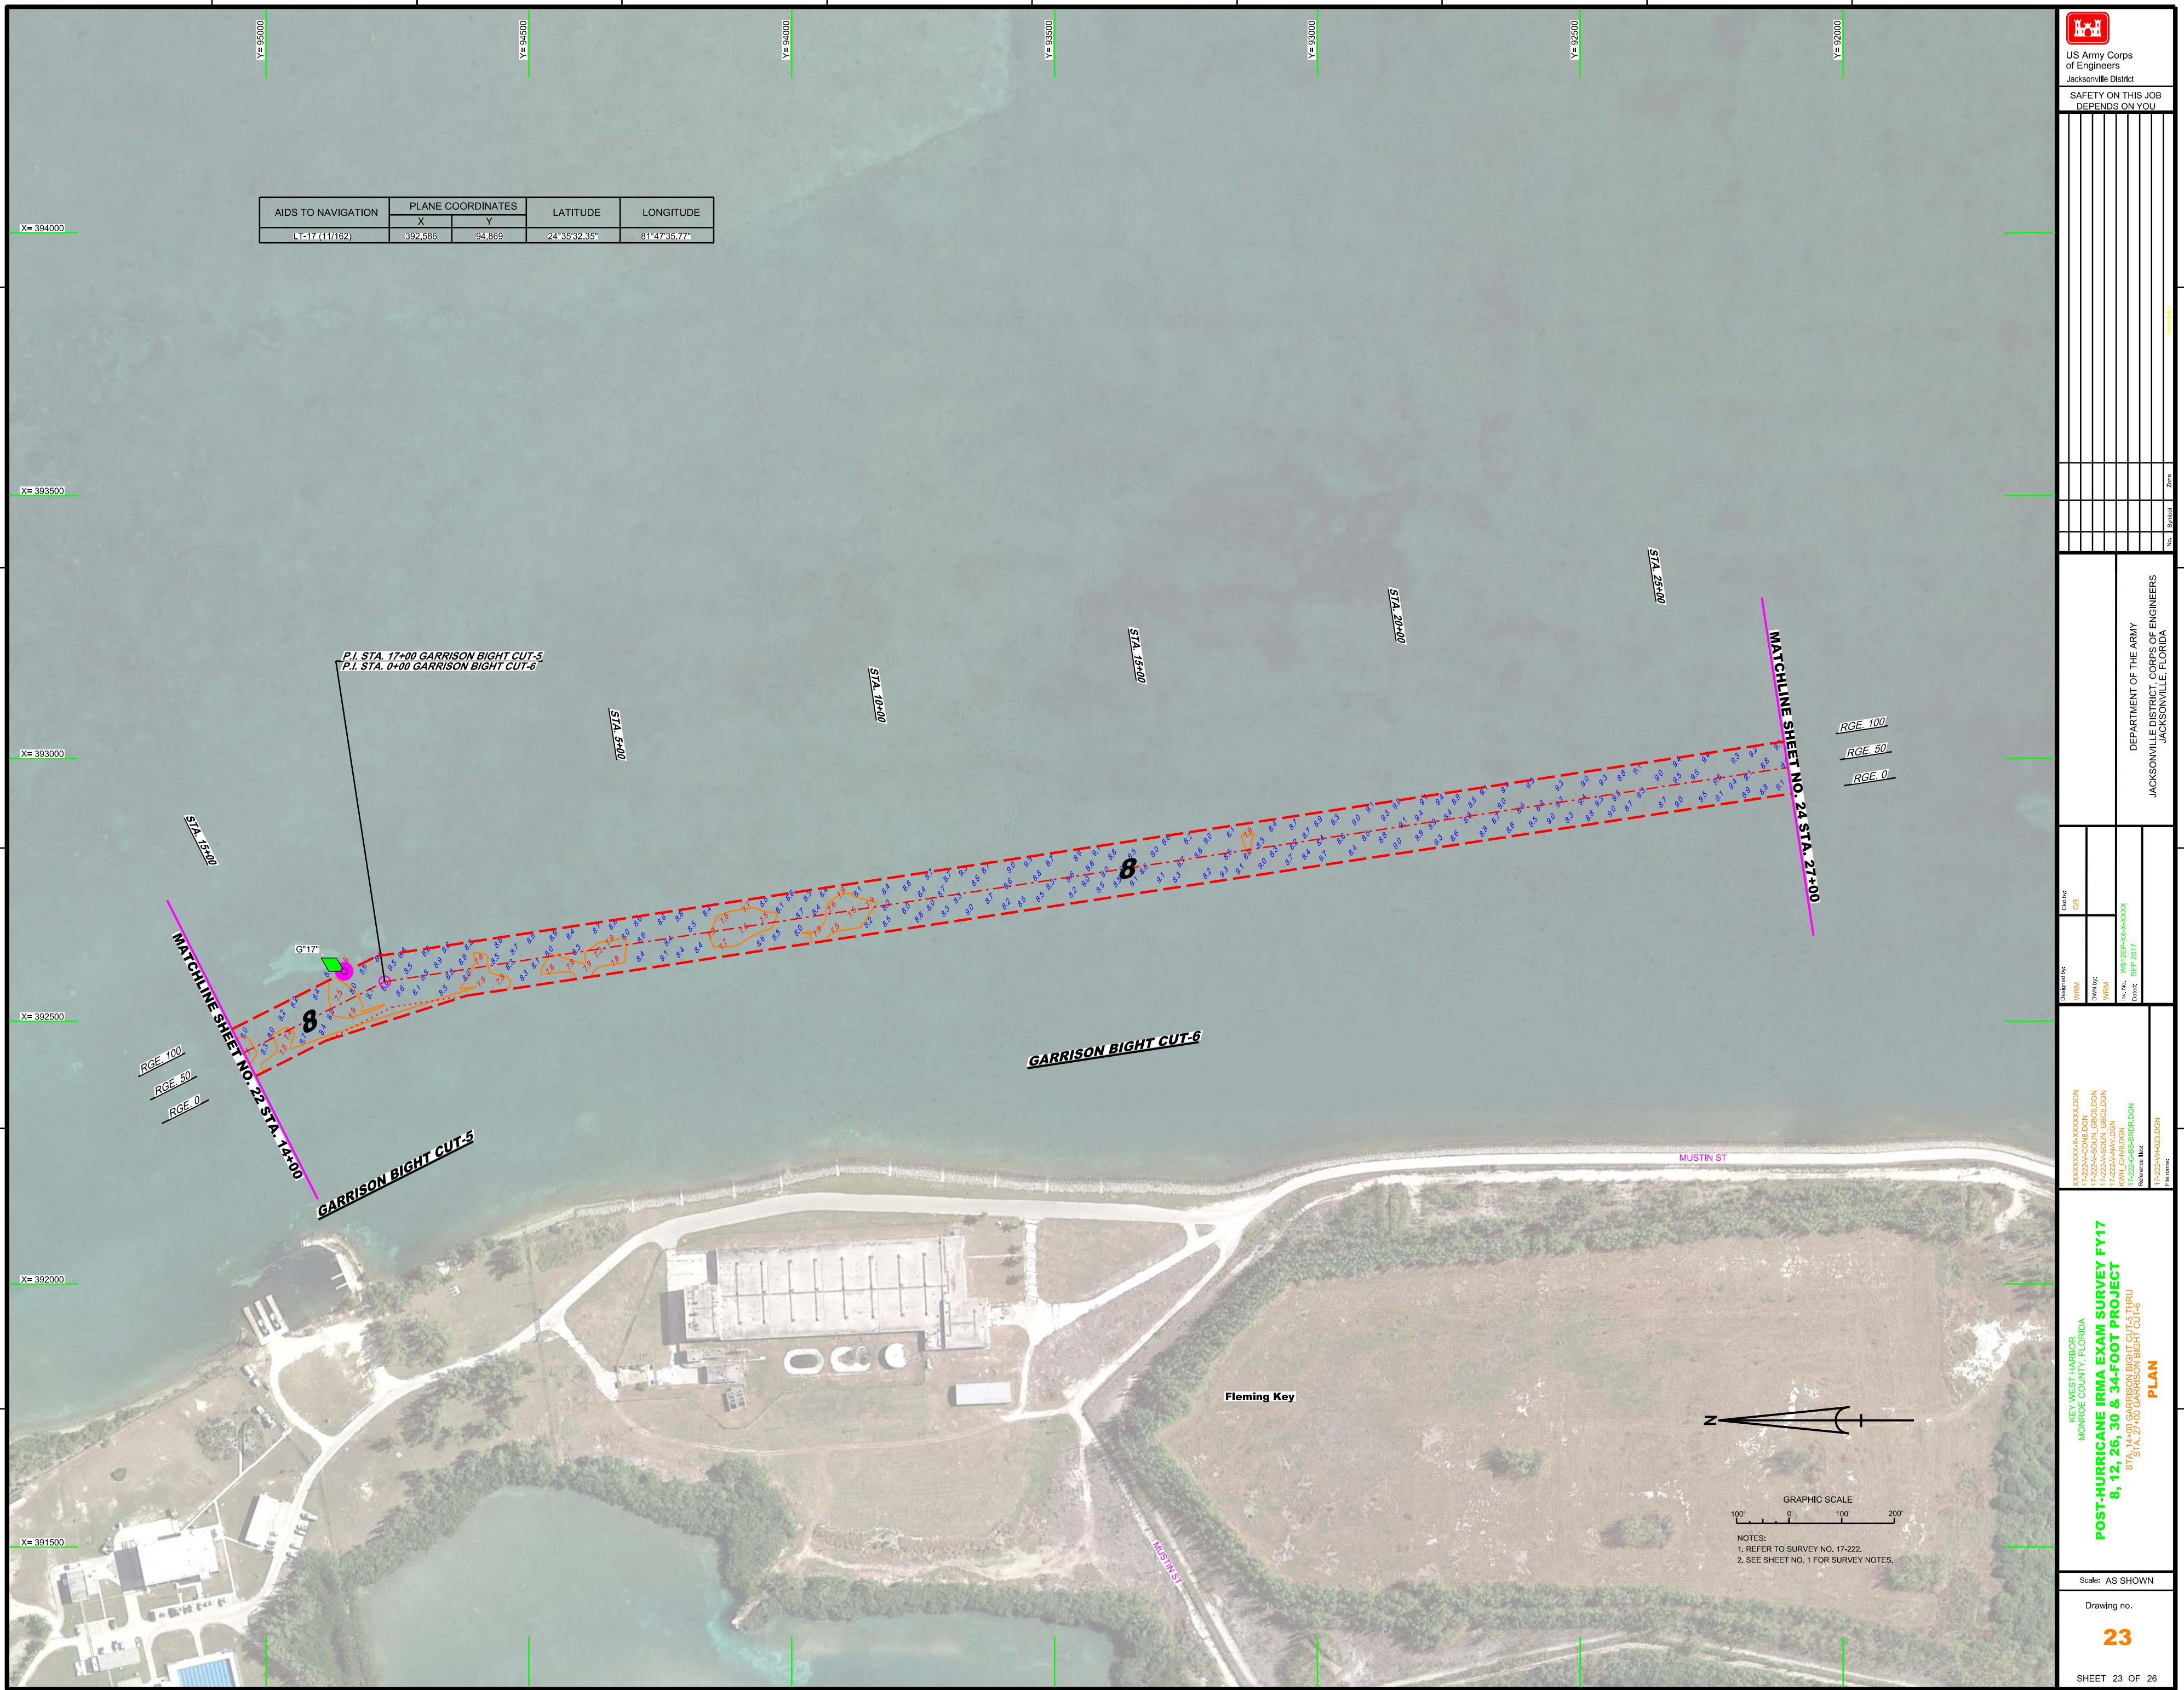



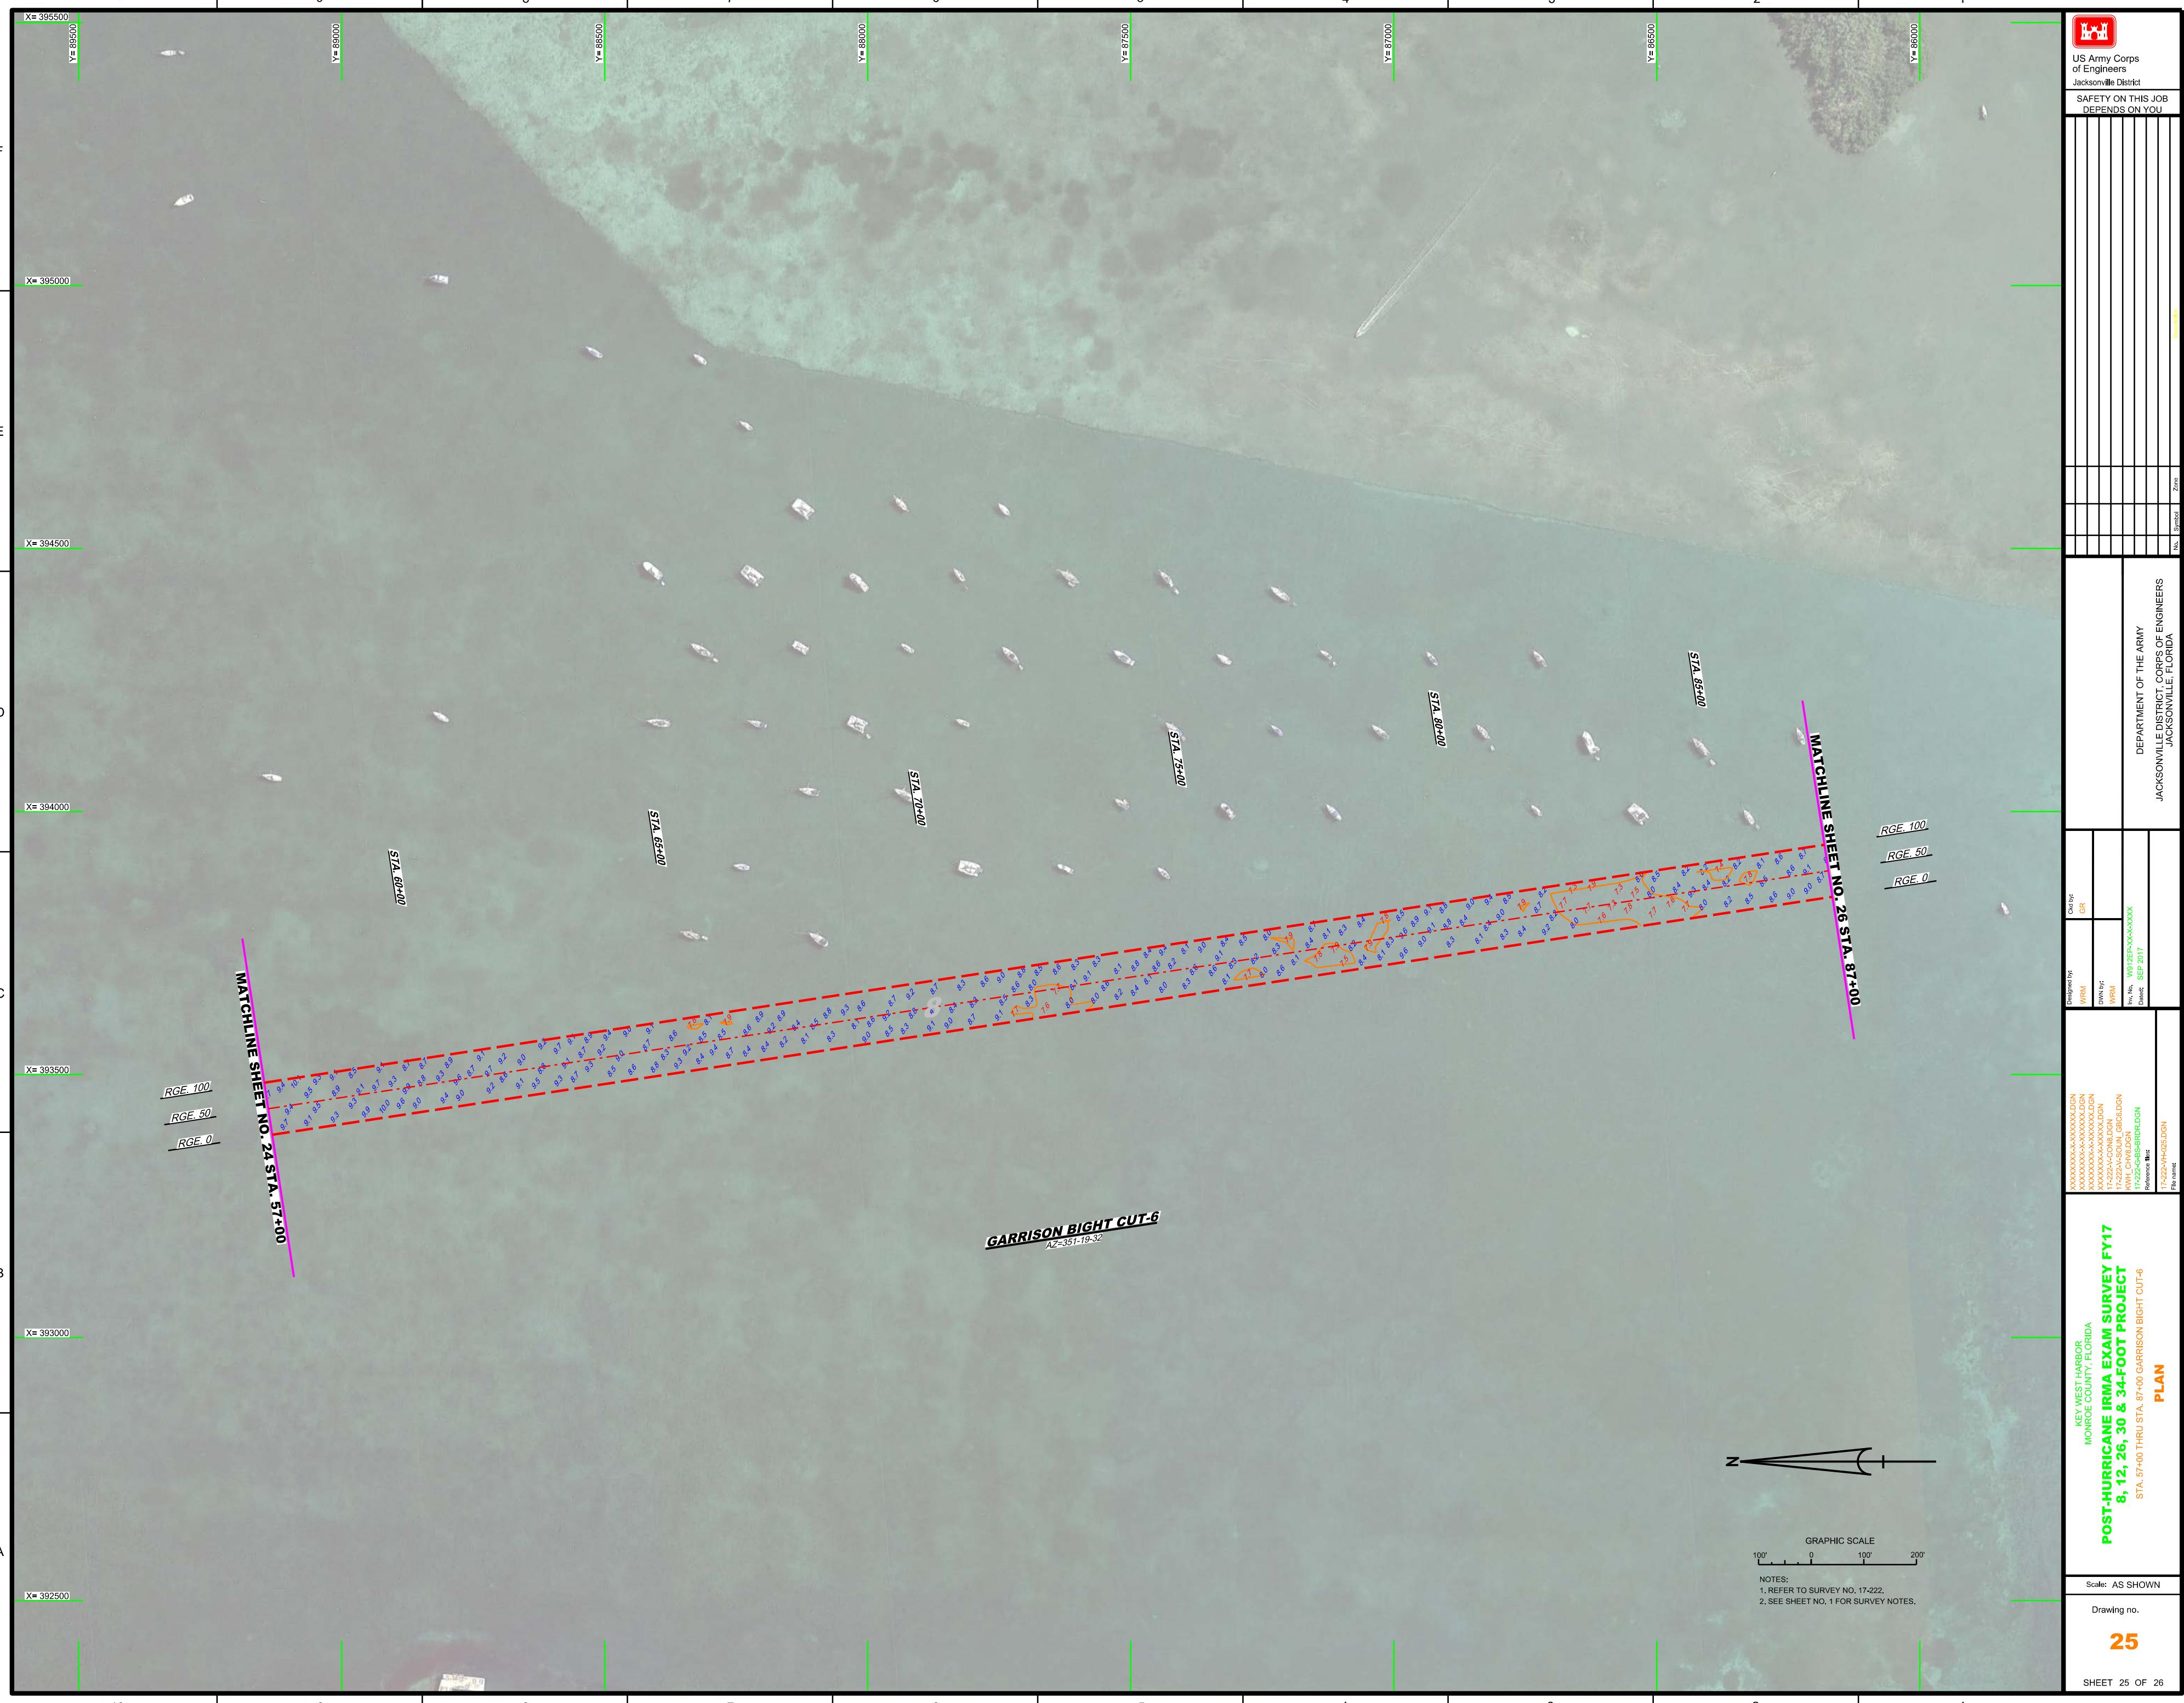



US Army Corps
of Engineers
Jacksonville District

SAFETY ON THIS JOB
DEPENDS ON YOU

