


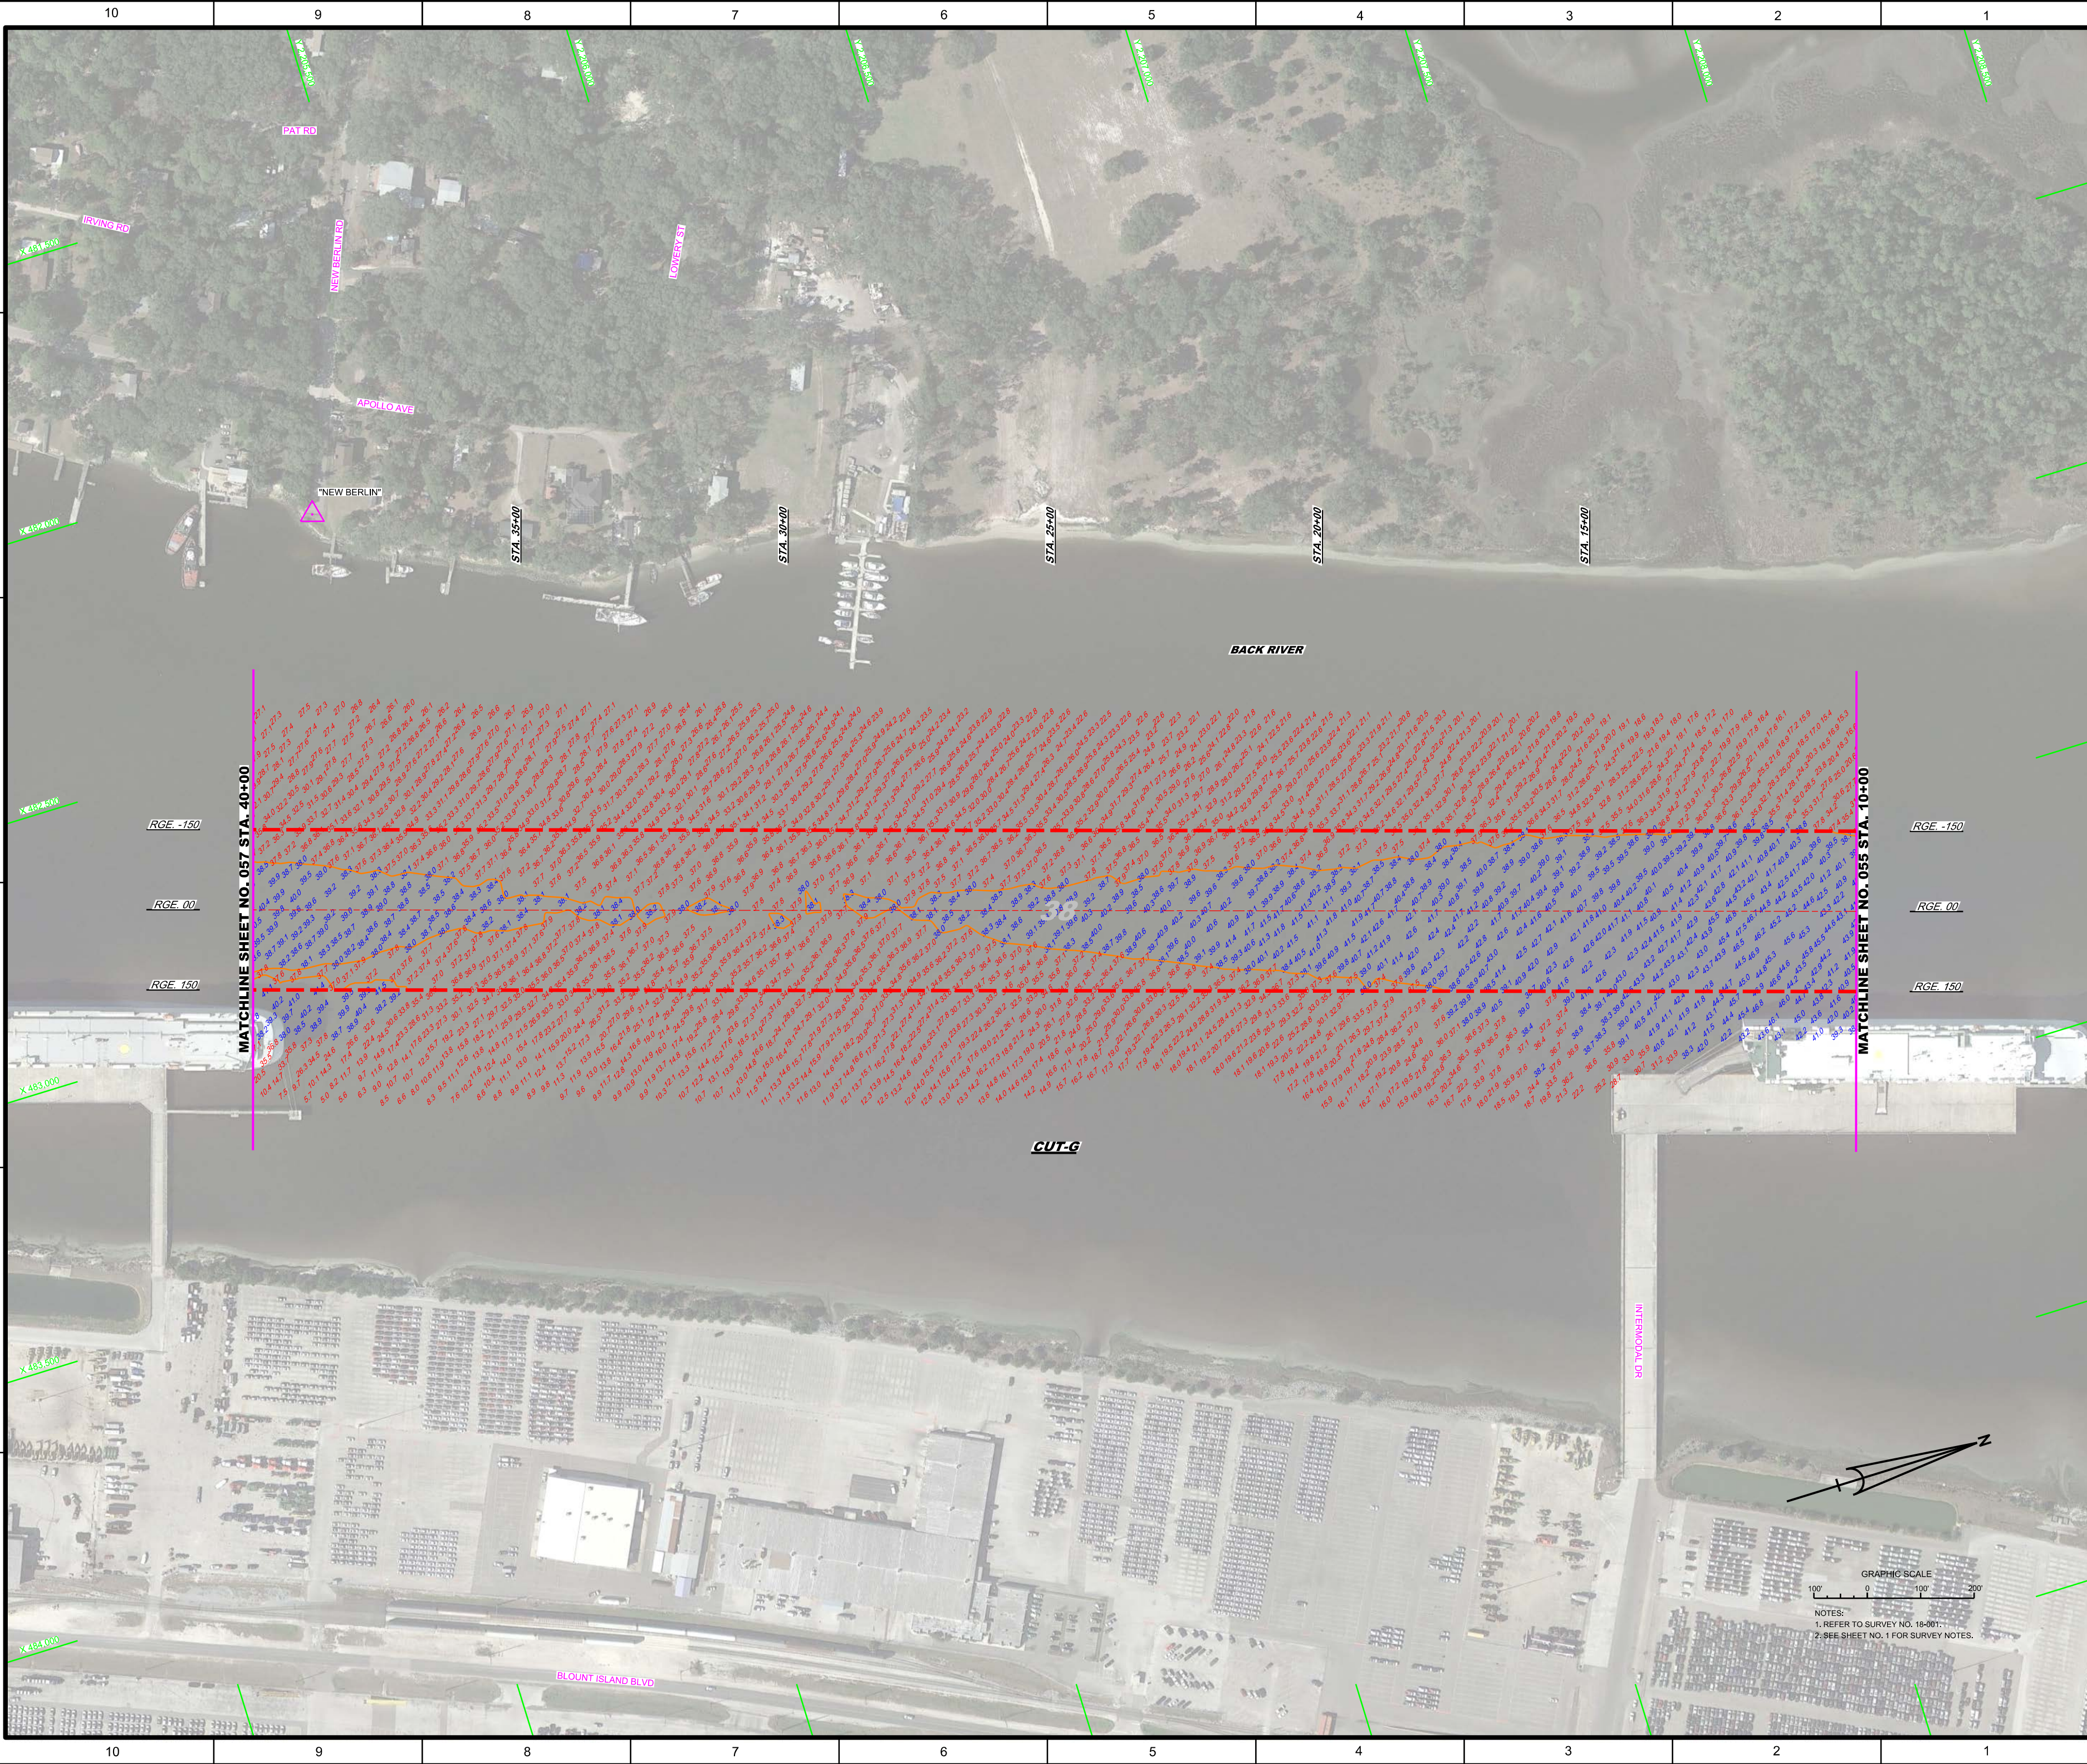
AIDS TO NAVIGATION	PLANE COORDINATES		LATITUDE	LONGITUDE
	X	Y		
MOORING BUOY (02/18)	491,765	2,209,199	30°24'33.84"	81°31'17.49"
MOORING BUOY (02/18)	492,561	2,208,816	30°24'30.09"	81°31'08.37"
MOORING BUOY (02/18)	493,297	2,208,311	30°24'25.12"	81°30'59.94"

GRAPHIC SCALE
 100' 0 100 200'
 NOTES:
 1. REFER TO SURVEY NO. 18-001.
 2. SEE SHEET NO. 1 FOR SURVEY NOTES.




US Army Corps of Engineers
 Jacksonville District
 SAFETY ON THIS JOB
 DEPENDS ON YOU

<p>DESIGNED BY: WRM CHECKED BY: GHR DRAWN BY: WRM DATE: FEB 2018</p>	<p>DEPARTMENT OF THE ARMY JACKSONVILLE DISTRICT, CORPS OF ENGINEERS JACKSONVILLE, FLORIDA</p>
<p>ANNUAL EXAMINATION SURVEY FY18 30, 34, 38, 40 & 42-FOOT PROJECT STA. 12+00 THRU STA. 42+00 CUT-B PLAN</p>	
<p>Scale: AS SHOWN Drawing no. 52 SHEET 52 OF 57</p>	



<p>US Army Corps of Engineers Jacksonville District</p>	
<p>SAFETY ON THIS JOB DEPENDS ON YOU</p>	
<p>Design No. _____</p>	<p>Drawn By _____</p>
<p>Checked By _____</p>	<p>Scale: AS SHOWN</p>
<p>Project No. _____</p>	<p>Drawing No. 56</p>
<p>Client: GHR</p>	<p>SHEET 56 OF 57</p>
<p>Contract: FEB 2018</p>	<p>ANNUAL EXAMINATION SURVEY FY18 30, 34, 38, 40 & 42-FOOT PROJECT STA. 10+00 THRU STA. 40+00 CUT-G PLAN</p>
<p>Reference Map: 18-001-H-085-DGN</p>	<p>JACKSONVILLE HARBOR, FLORIDA</p>
<p>Project: JACKSONVILLE HARBOR, FLORIDA</p>	<p>DEPARTMENT OF THE ARMY JACKSONVILLE DISTRICT, CORPS OF ENGINEERS JACKSONVILLE, FLORIDA</p>

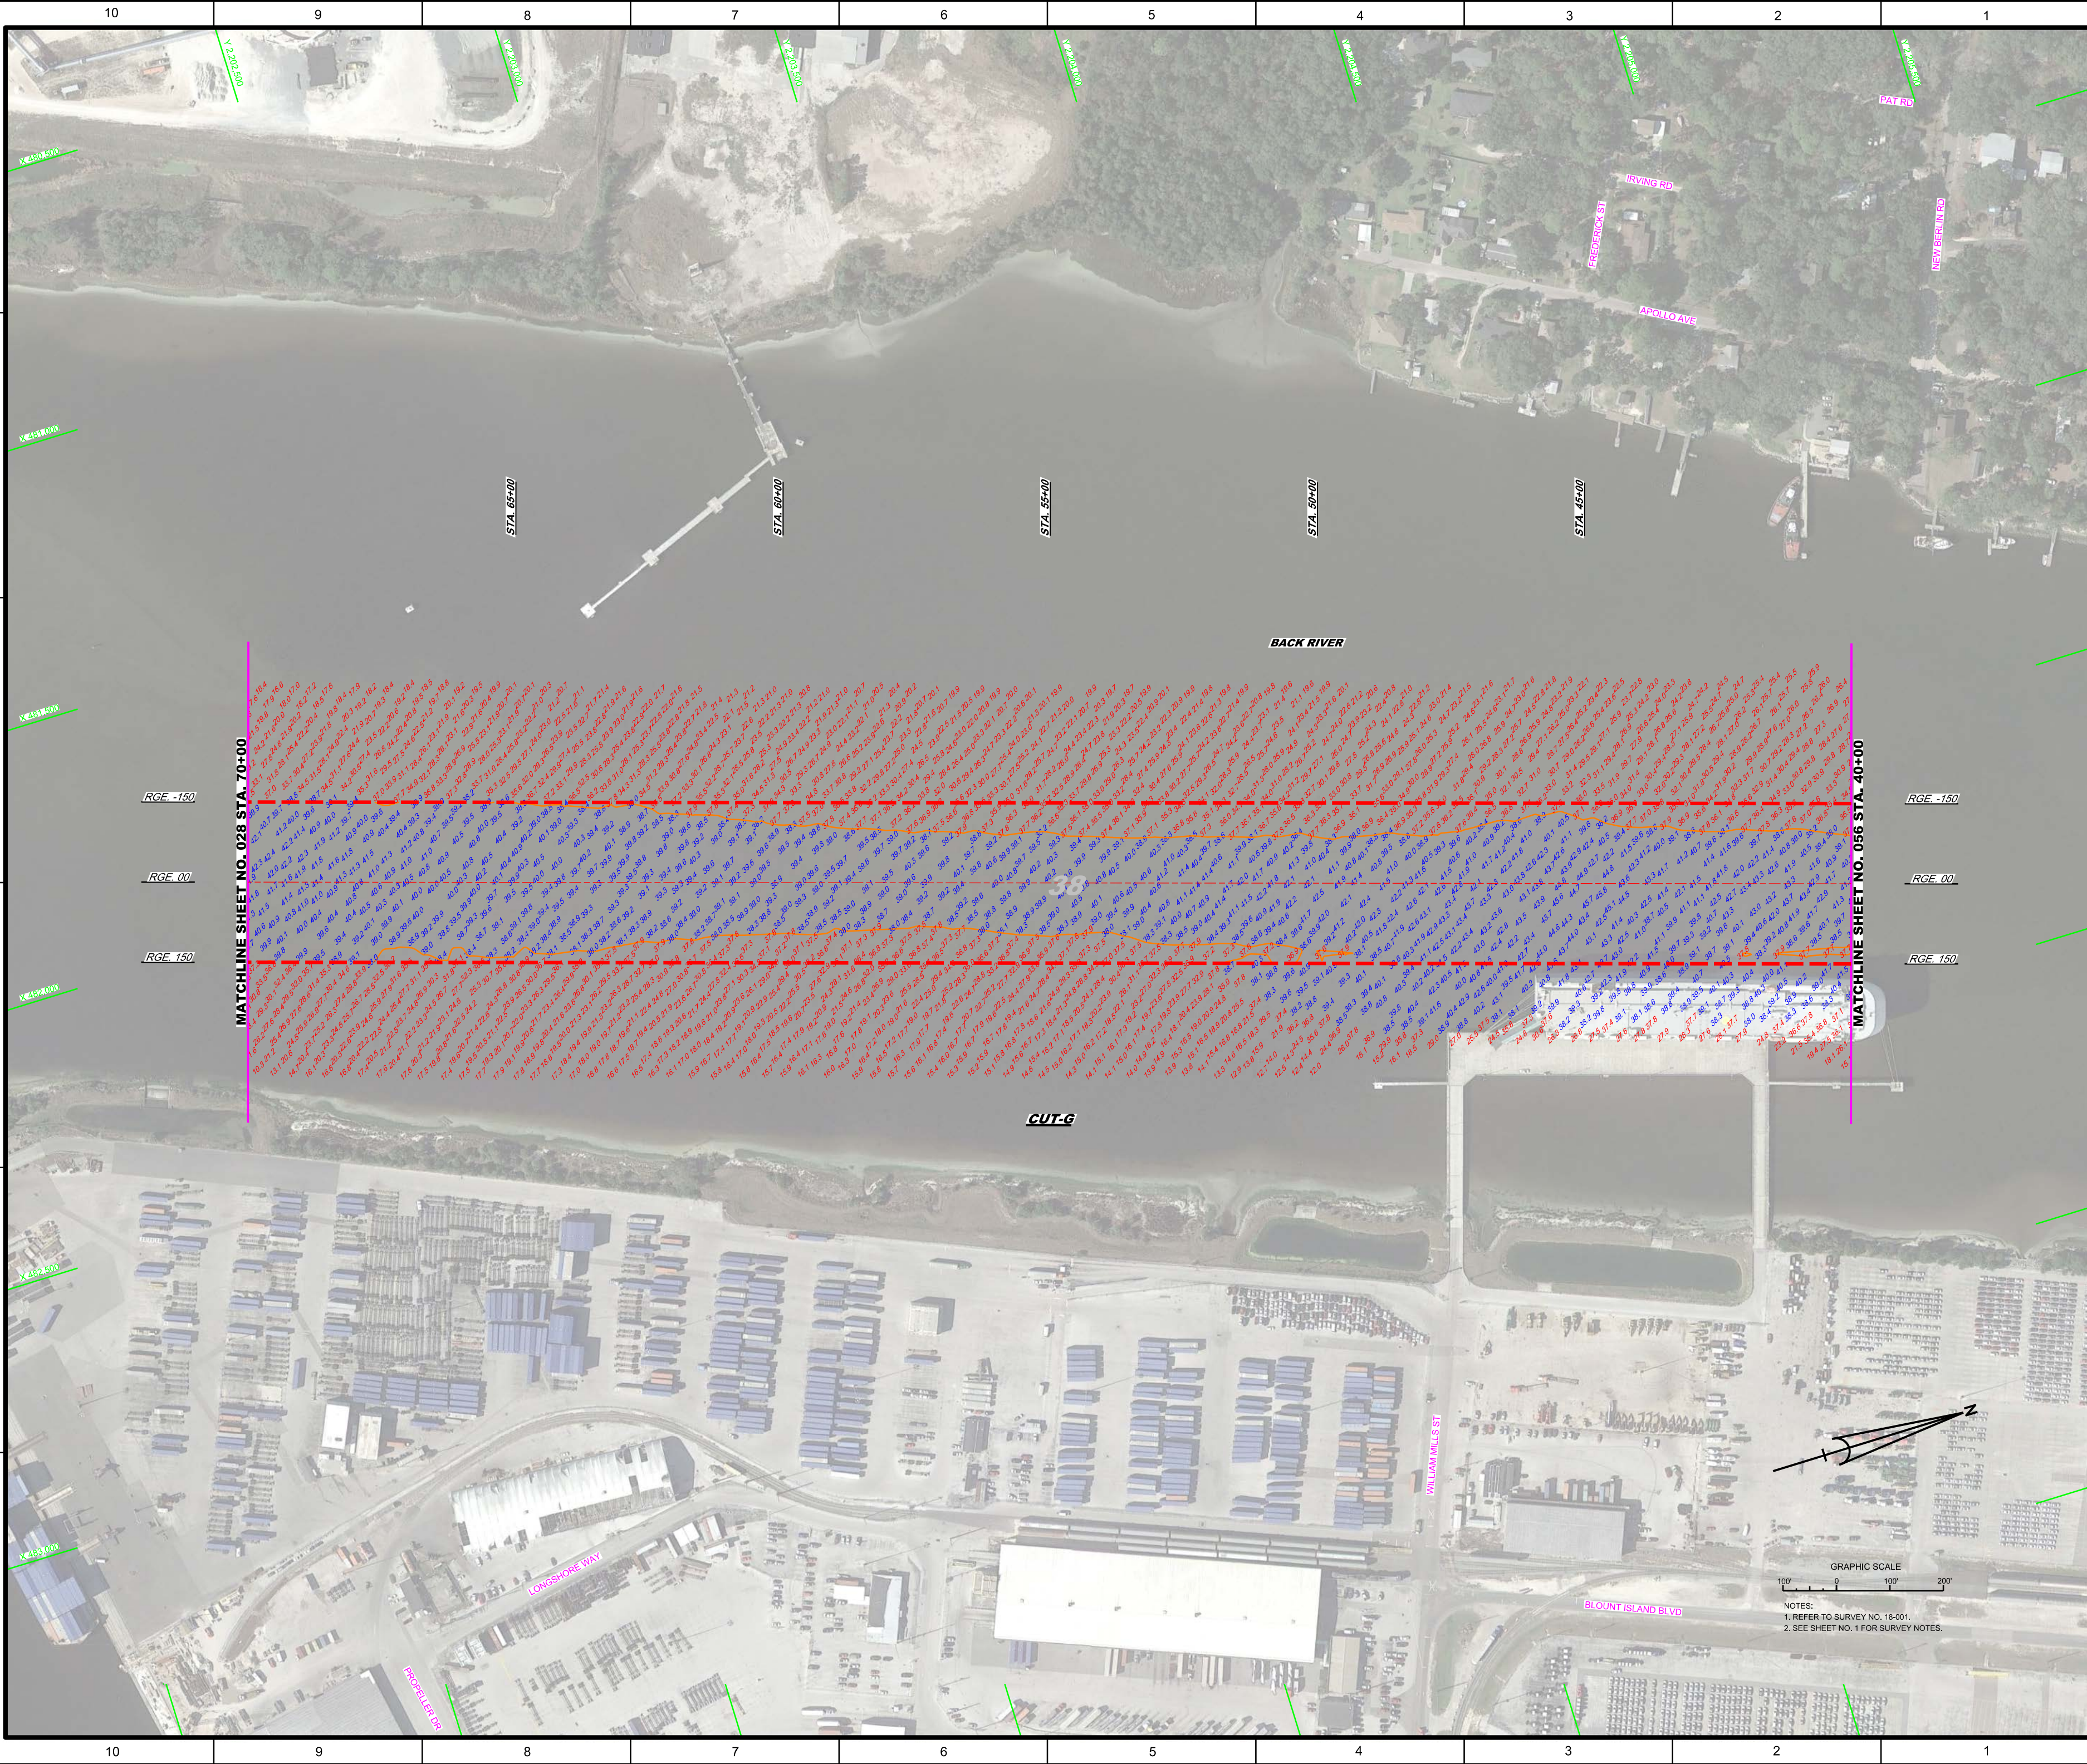

Designed by: **WRM**
 Checked by: **GHR**
 Drawn by: **WRM**
 Title: **PLAN**
 Date: **FEB 2018**

JACKSONVILLE HARBOR, FLORIDA
ANNUAL EXAMINATION SURVEY FY18
30, 34, 38, 40 & 42-FOOT PROJECT
 STA. 40+00 THRU STA. 70+00 CUT-G

GRAPHIC SCALE
 100' 0 100' 200'
 NOTES:
 1. REFER TO SURVEY NO. 18-001.
 2. SEE SHEET NO. 1 FOR SURVEY NOTES.

MATCHLINE SHEET NO. 028 STA. 70+00

MATCHLINE SHEET NO. 056 STA. 40+00

RGE -150
RGE 00
RGE 150

RGE -150
RGE 00
RGE 150