



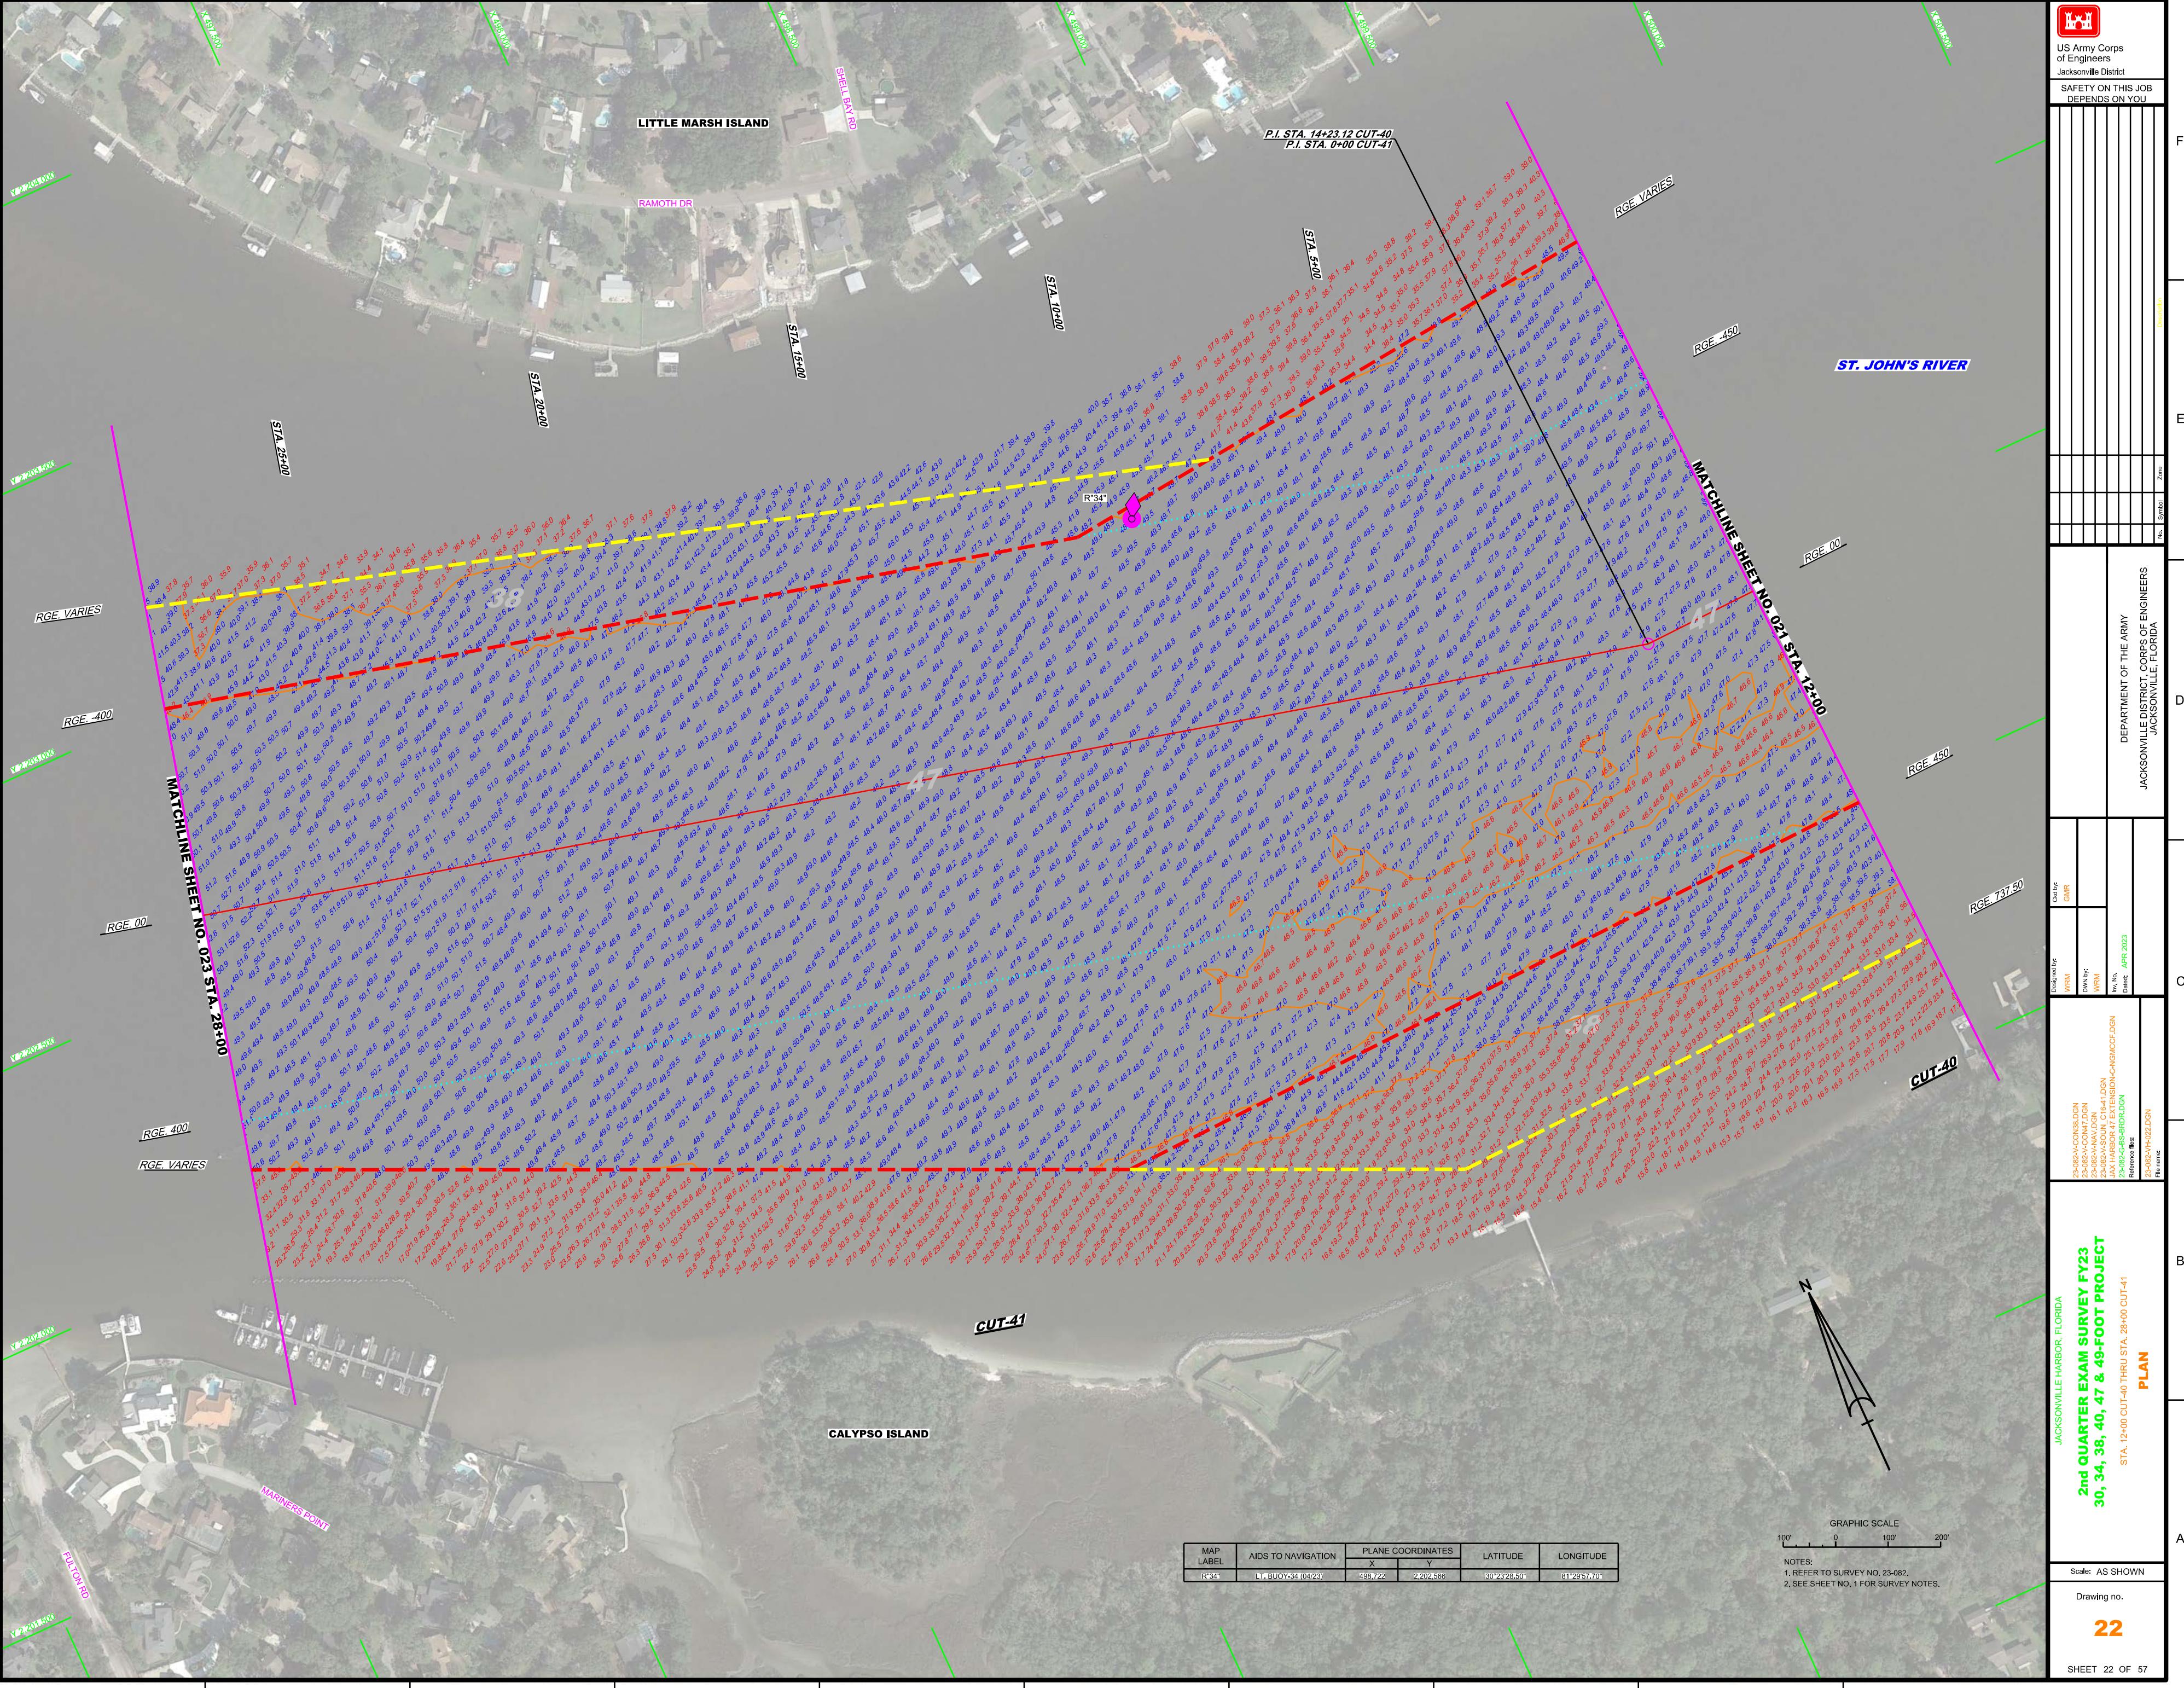


US Army Corps
of Engineers
Jacksonville District

SAFETY ON THIS JOB
DEPENDS ON YOU



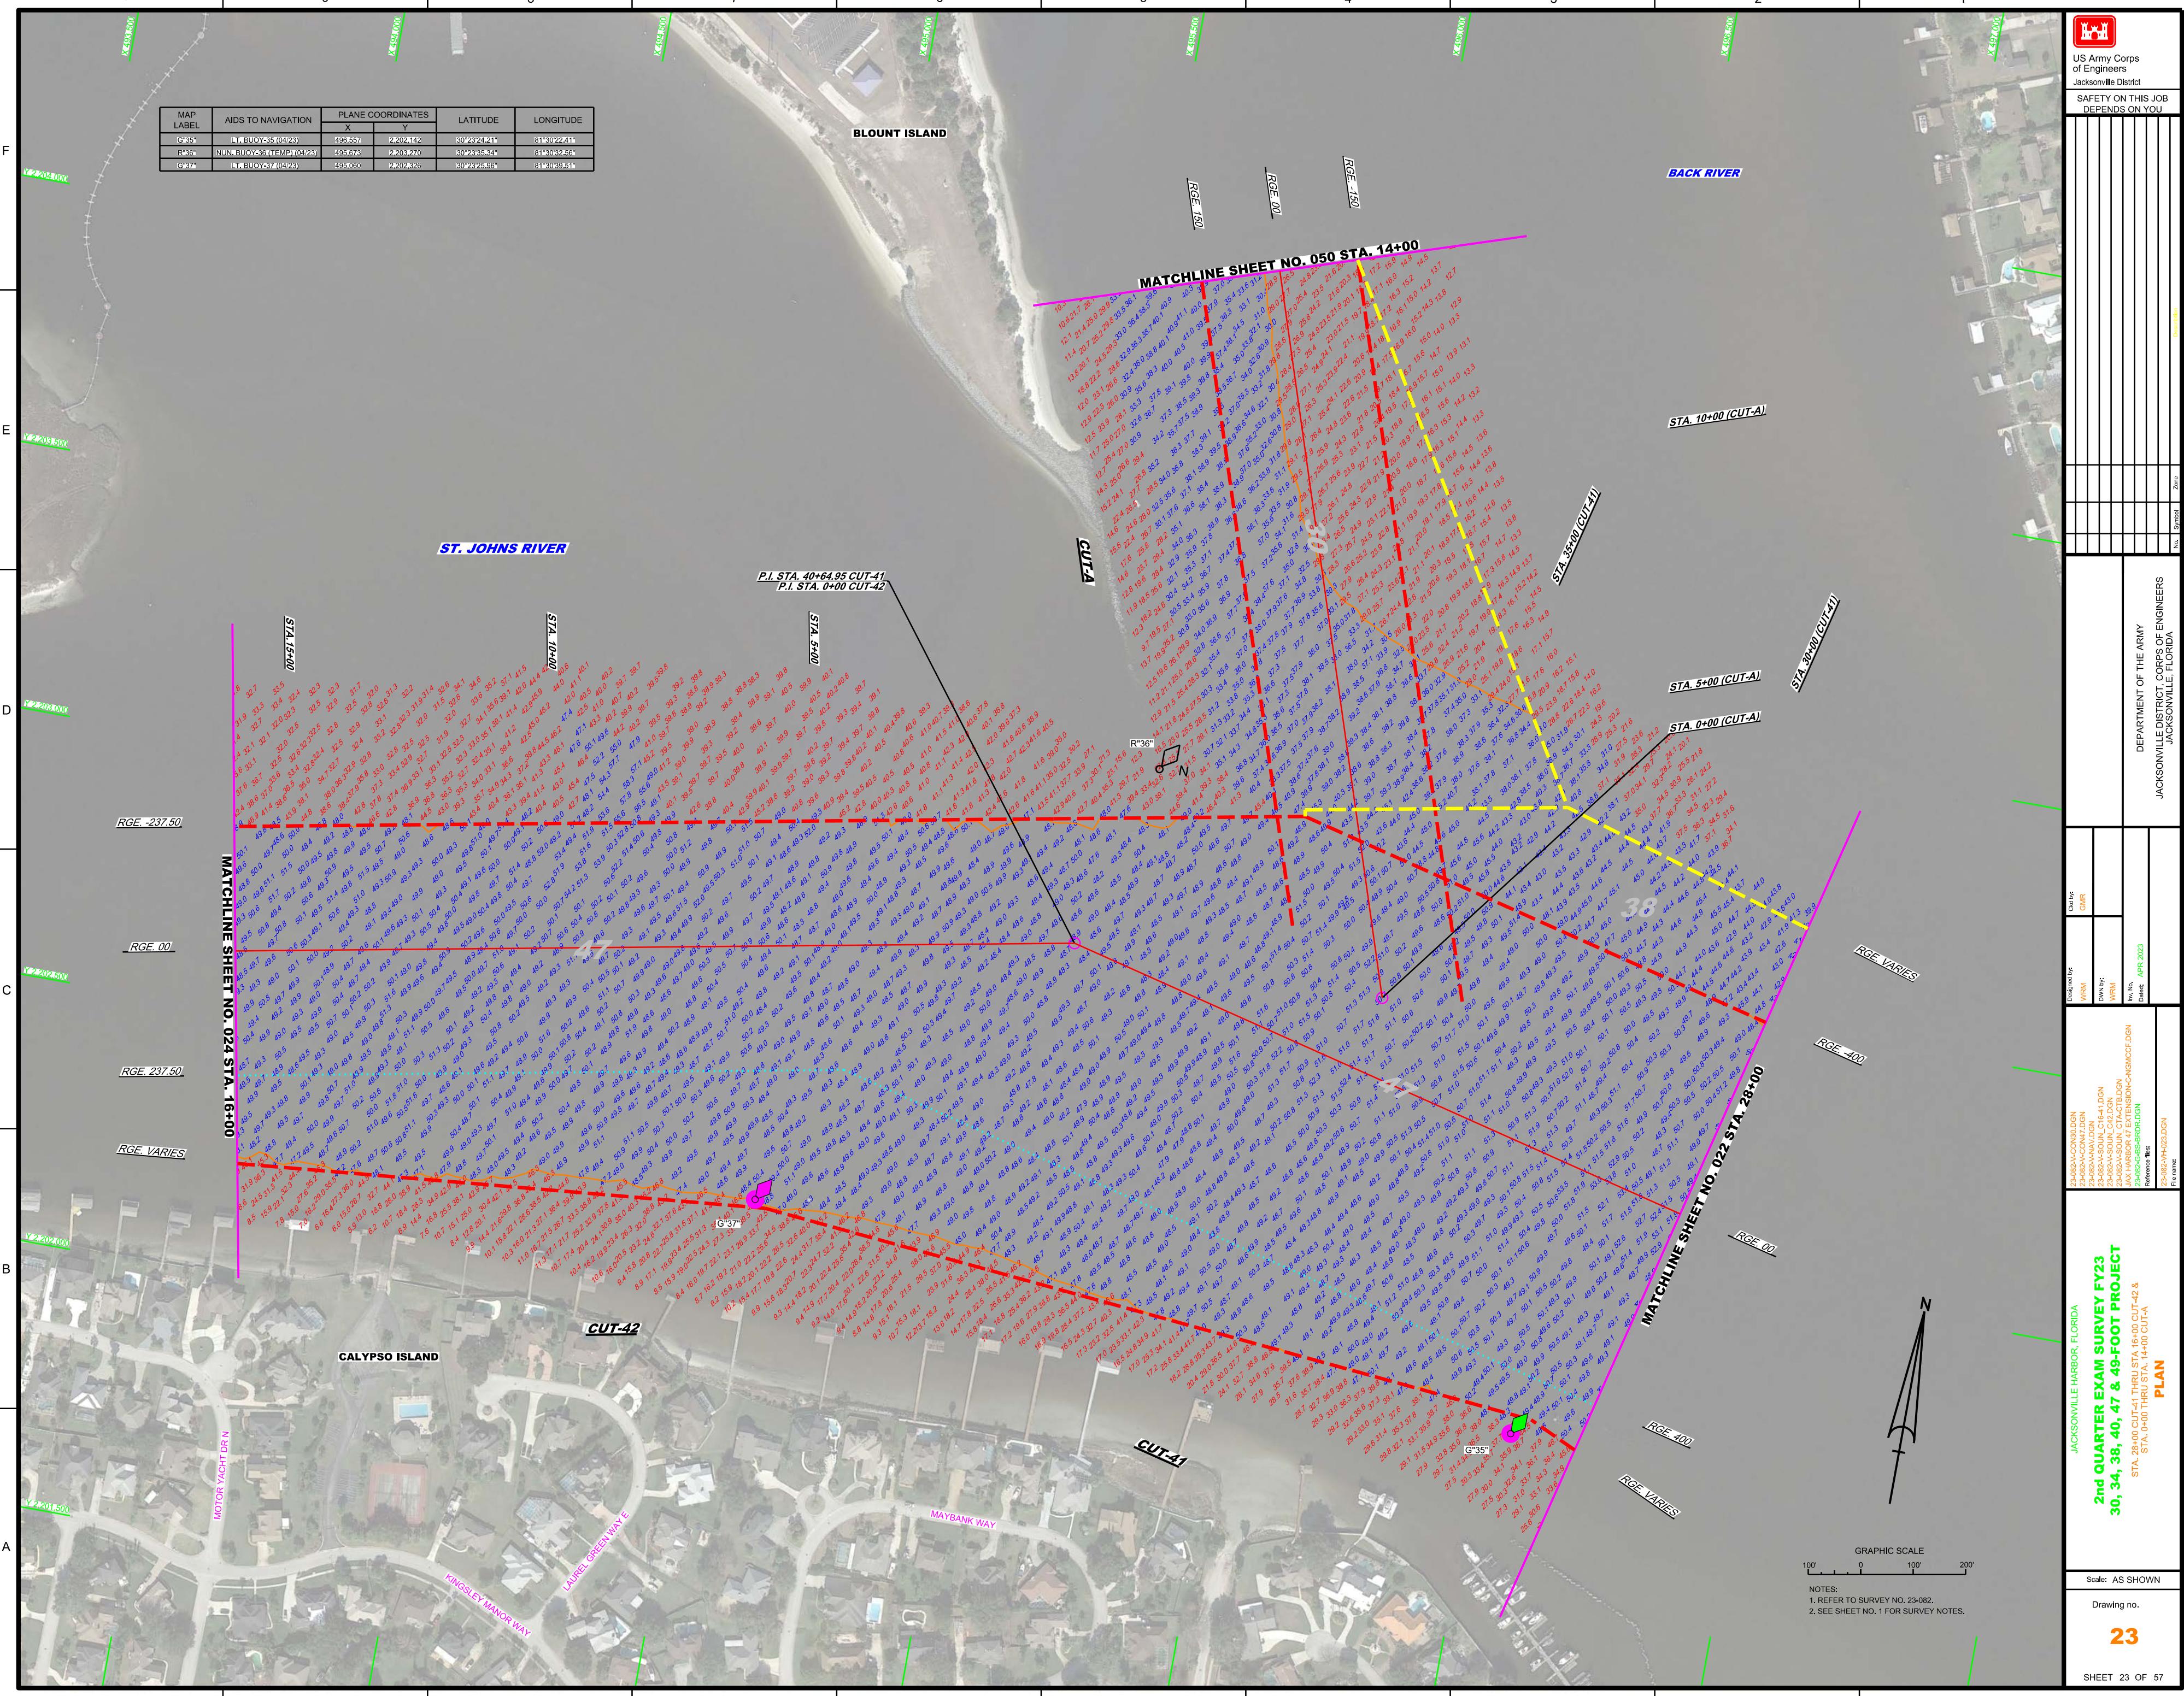

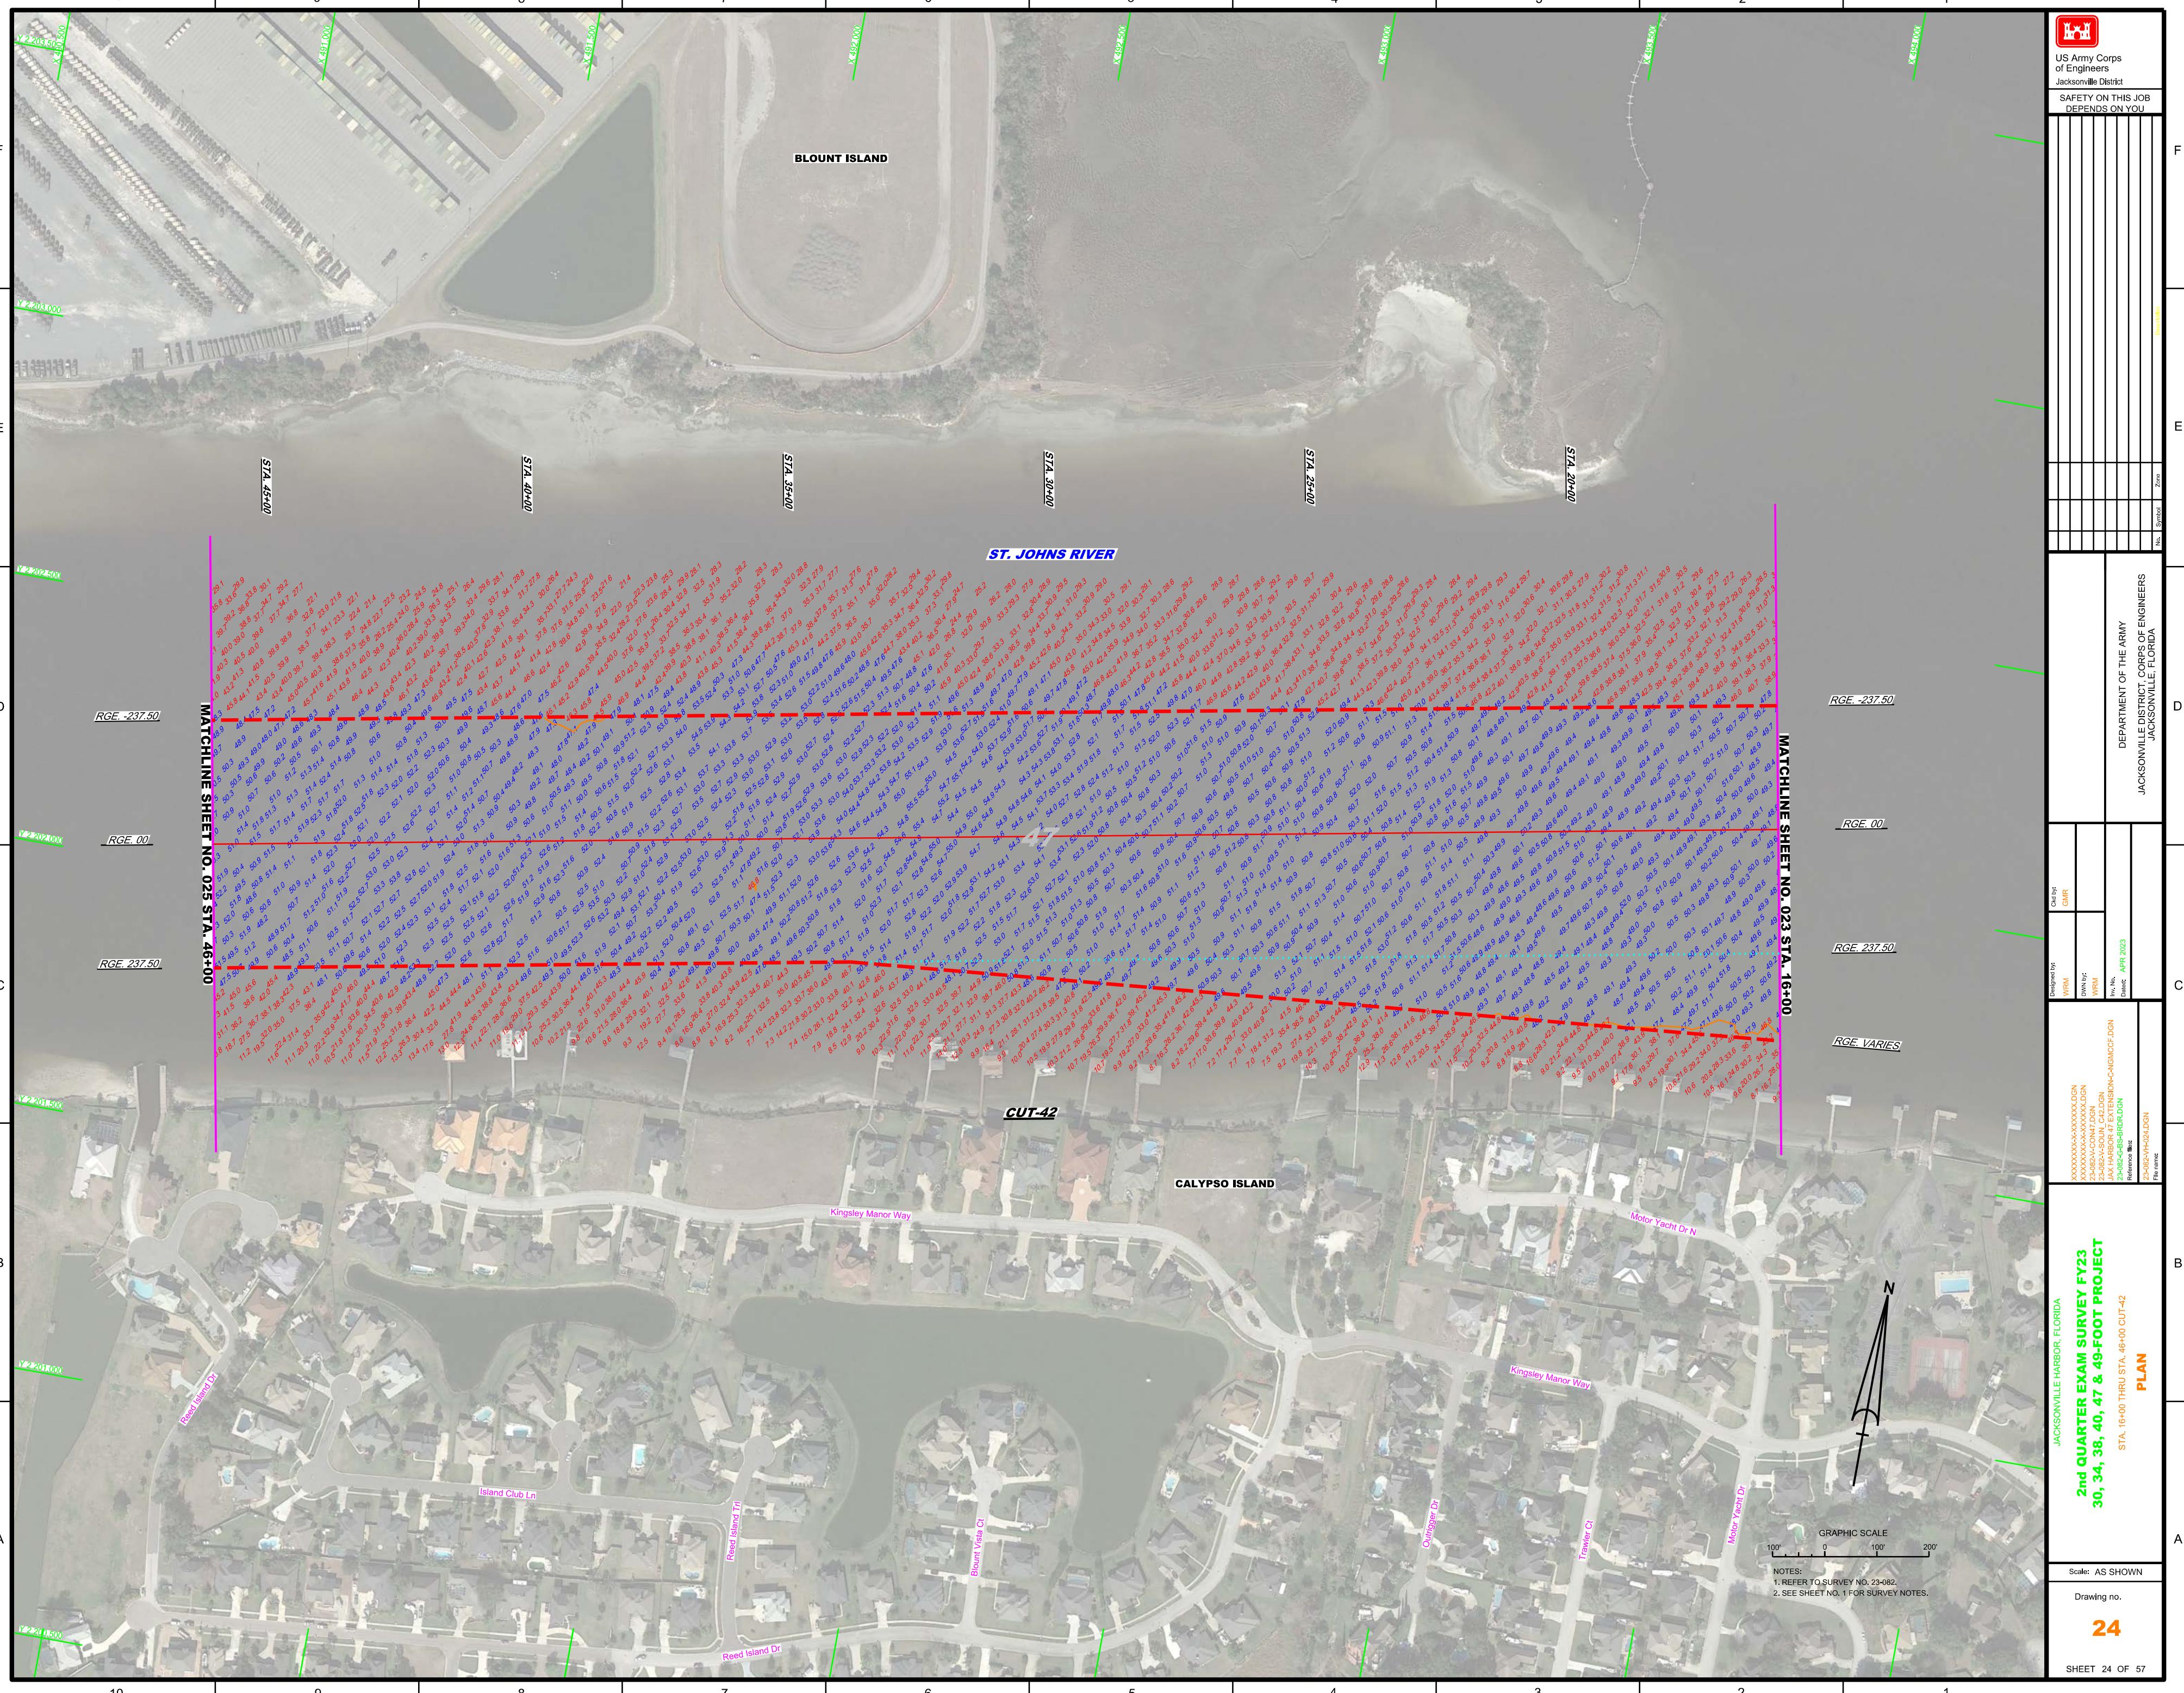



US Army Corps
of Engineers
Jacksonville District

SAFETY ON THIS JOB
DEPENDS ON YOU

MATCHLINE SHEET NO. 026 STA. 6+00		MATCHLINE SHEET NO. 024 STA. 46+00	
STA. 75+00		STA. 55+00	
RGE. -237.50		RGE. -237.50	
RGE. 00		RGE. 00	
RGE. 237.50		RGE. 237.50	
CUT-42		PLAN	

MAP LABEL	AIDS TO NAVIGATION	PLANE COORDINATES		LATITUDE	LONGITUDE
		X	Y		
R*42°	LT. BUOY 42 (04/23)	489,367	2,202,163	30° 23' 24.10"	81° 31' 44.50"

JACKSONVILLE HARBOR, FLORIDA
2nd QUARTER EXAM SURVEY FY23
30, 34, 38, 40, 47 & 49-FOOT PROJECT
STA. 46+00 THRU STA. 76+00 CUT-42

PLAN

Scale: AS SHOWN

Drawing no.

25

Sheet 25 OF 57

NOTES:
1. REFER TO SURVEY NO. 23-082.
2. SEE SHEET NO. 1 FOR SURVEY NOTES.

Graphic Scale
100' 0' 100' 200'

Scale: AS SHOWN


Drawing no.


25


Designated By:	Calibr.
WBM	GMR
WBM	WBM
WBM	WBM
WBM	WBM

File name:	23-082-042-025.DGN
Reference File:	23-082-042-025.DGN
Date:	APR 2023
Page No.:	1
Scale:	AS SHOWN

Department of the Army	DEPARTMENT OF THE ARMY
JACKSONVILLE, FLORIDA	JACKSONVILLE, FLORIDA
JACKSONVILLE DISTRICT, CORPS OF ENGINEERS	JACKSONVILLE DISTRICT, CORPS OF ENGINEERS

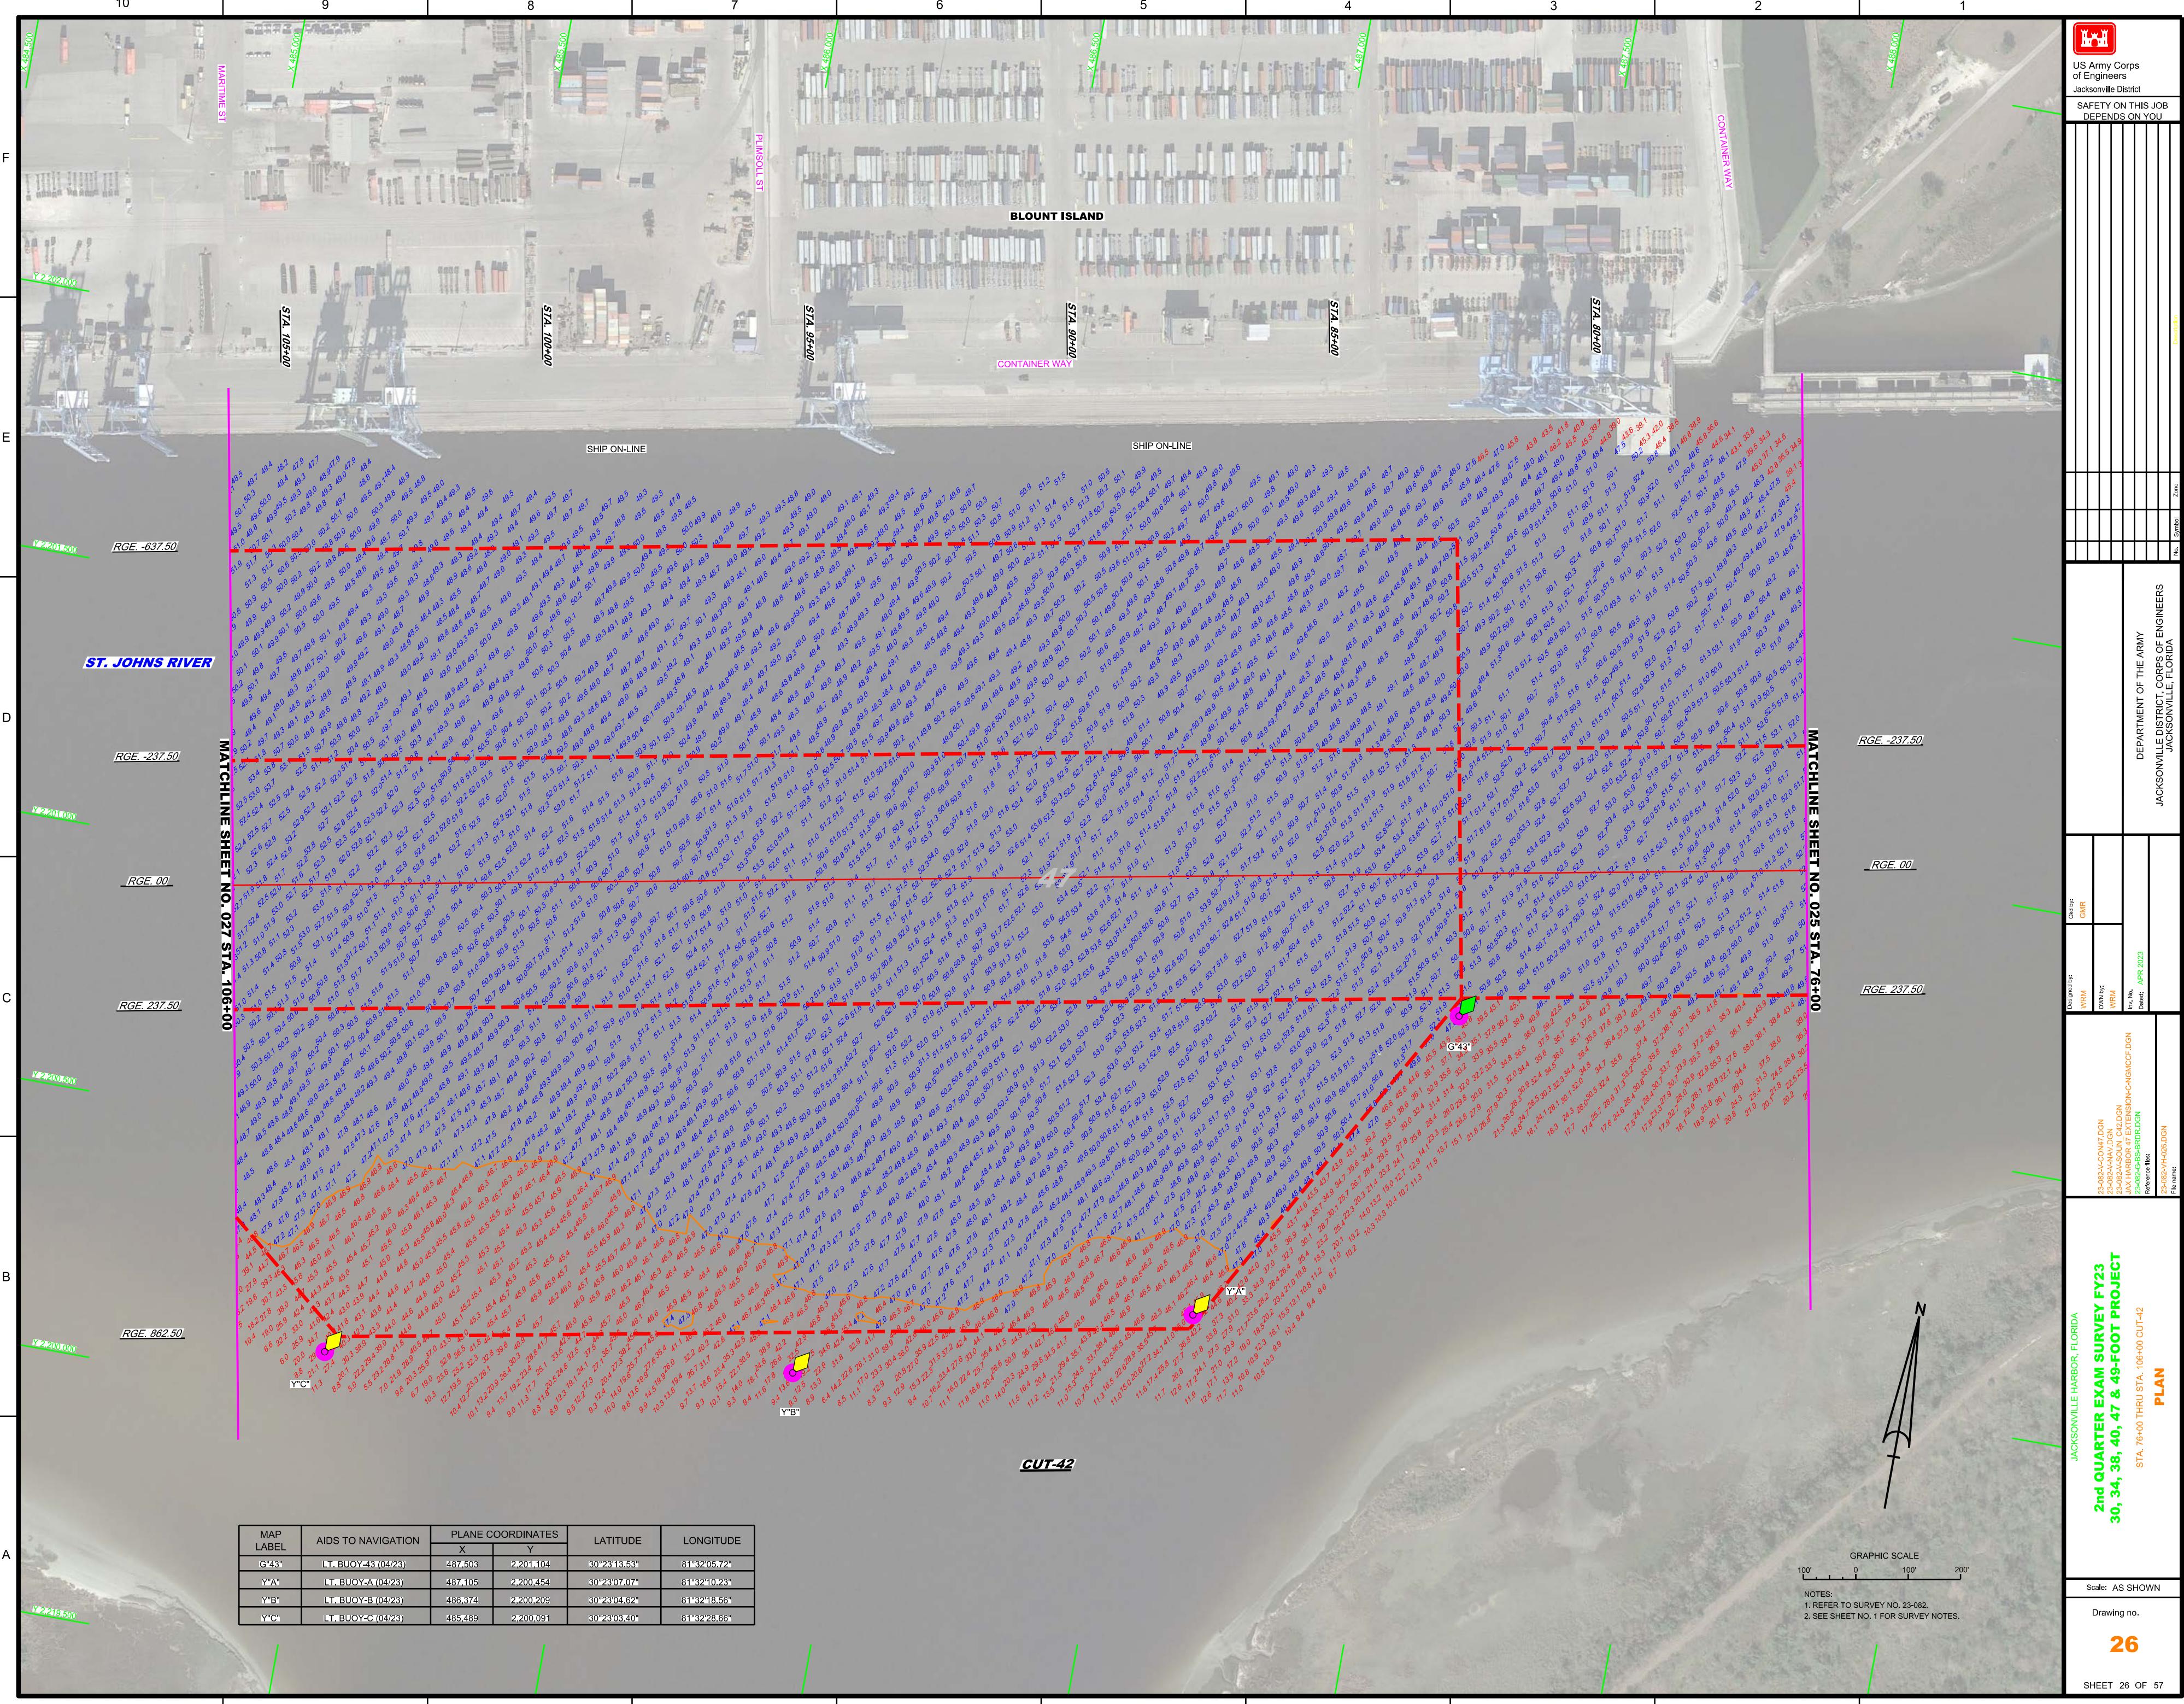

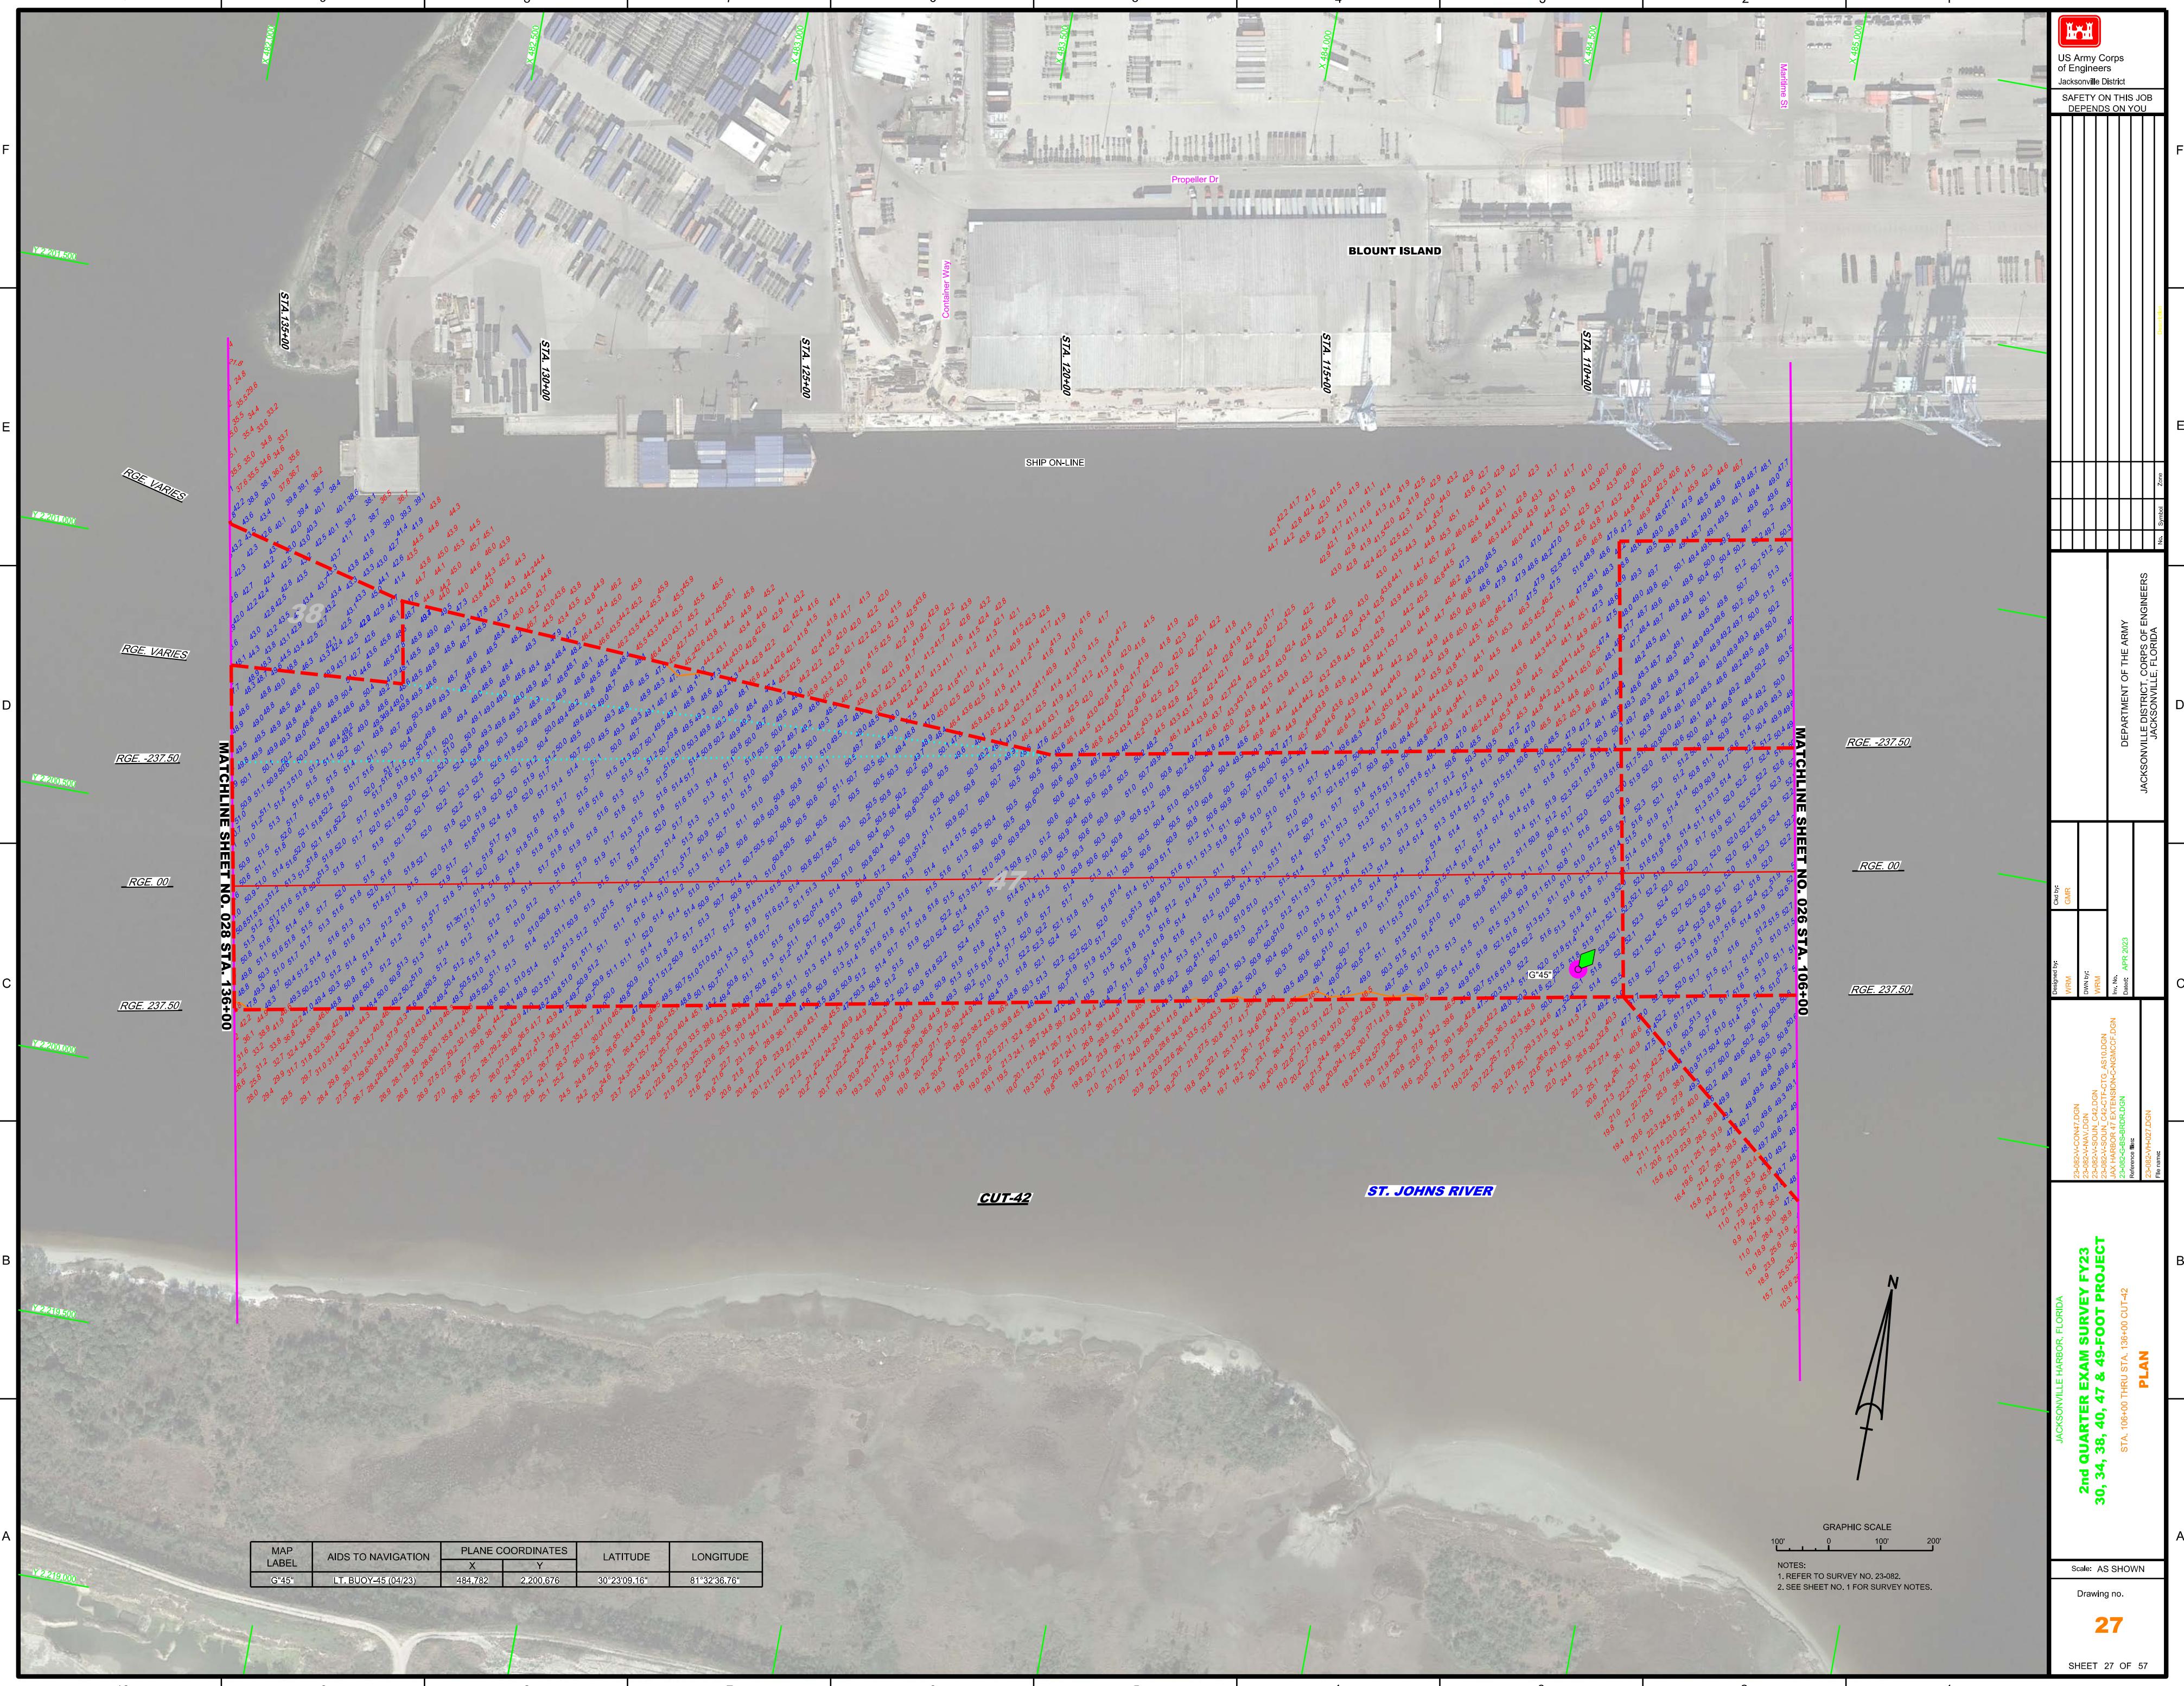

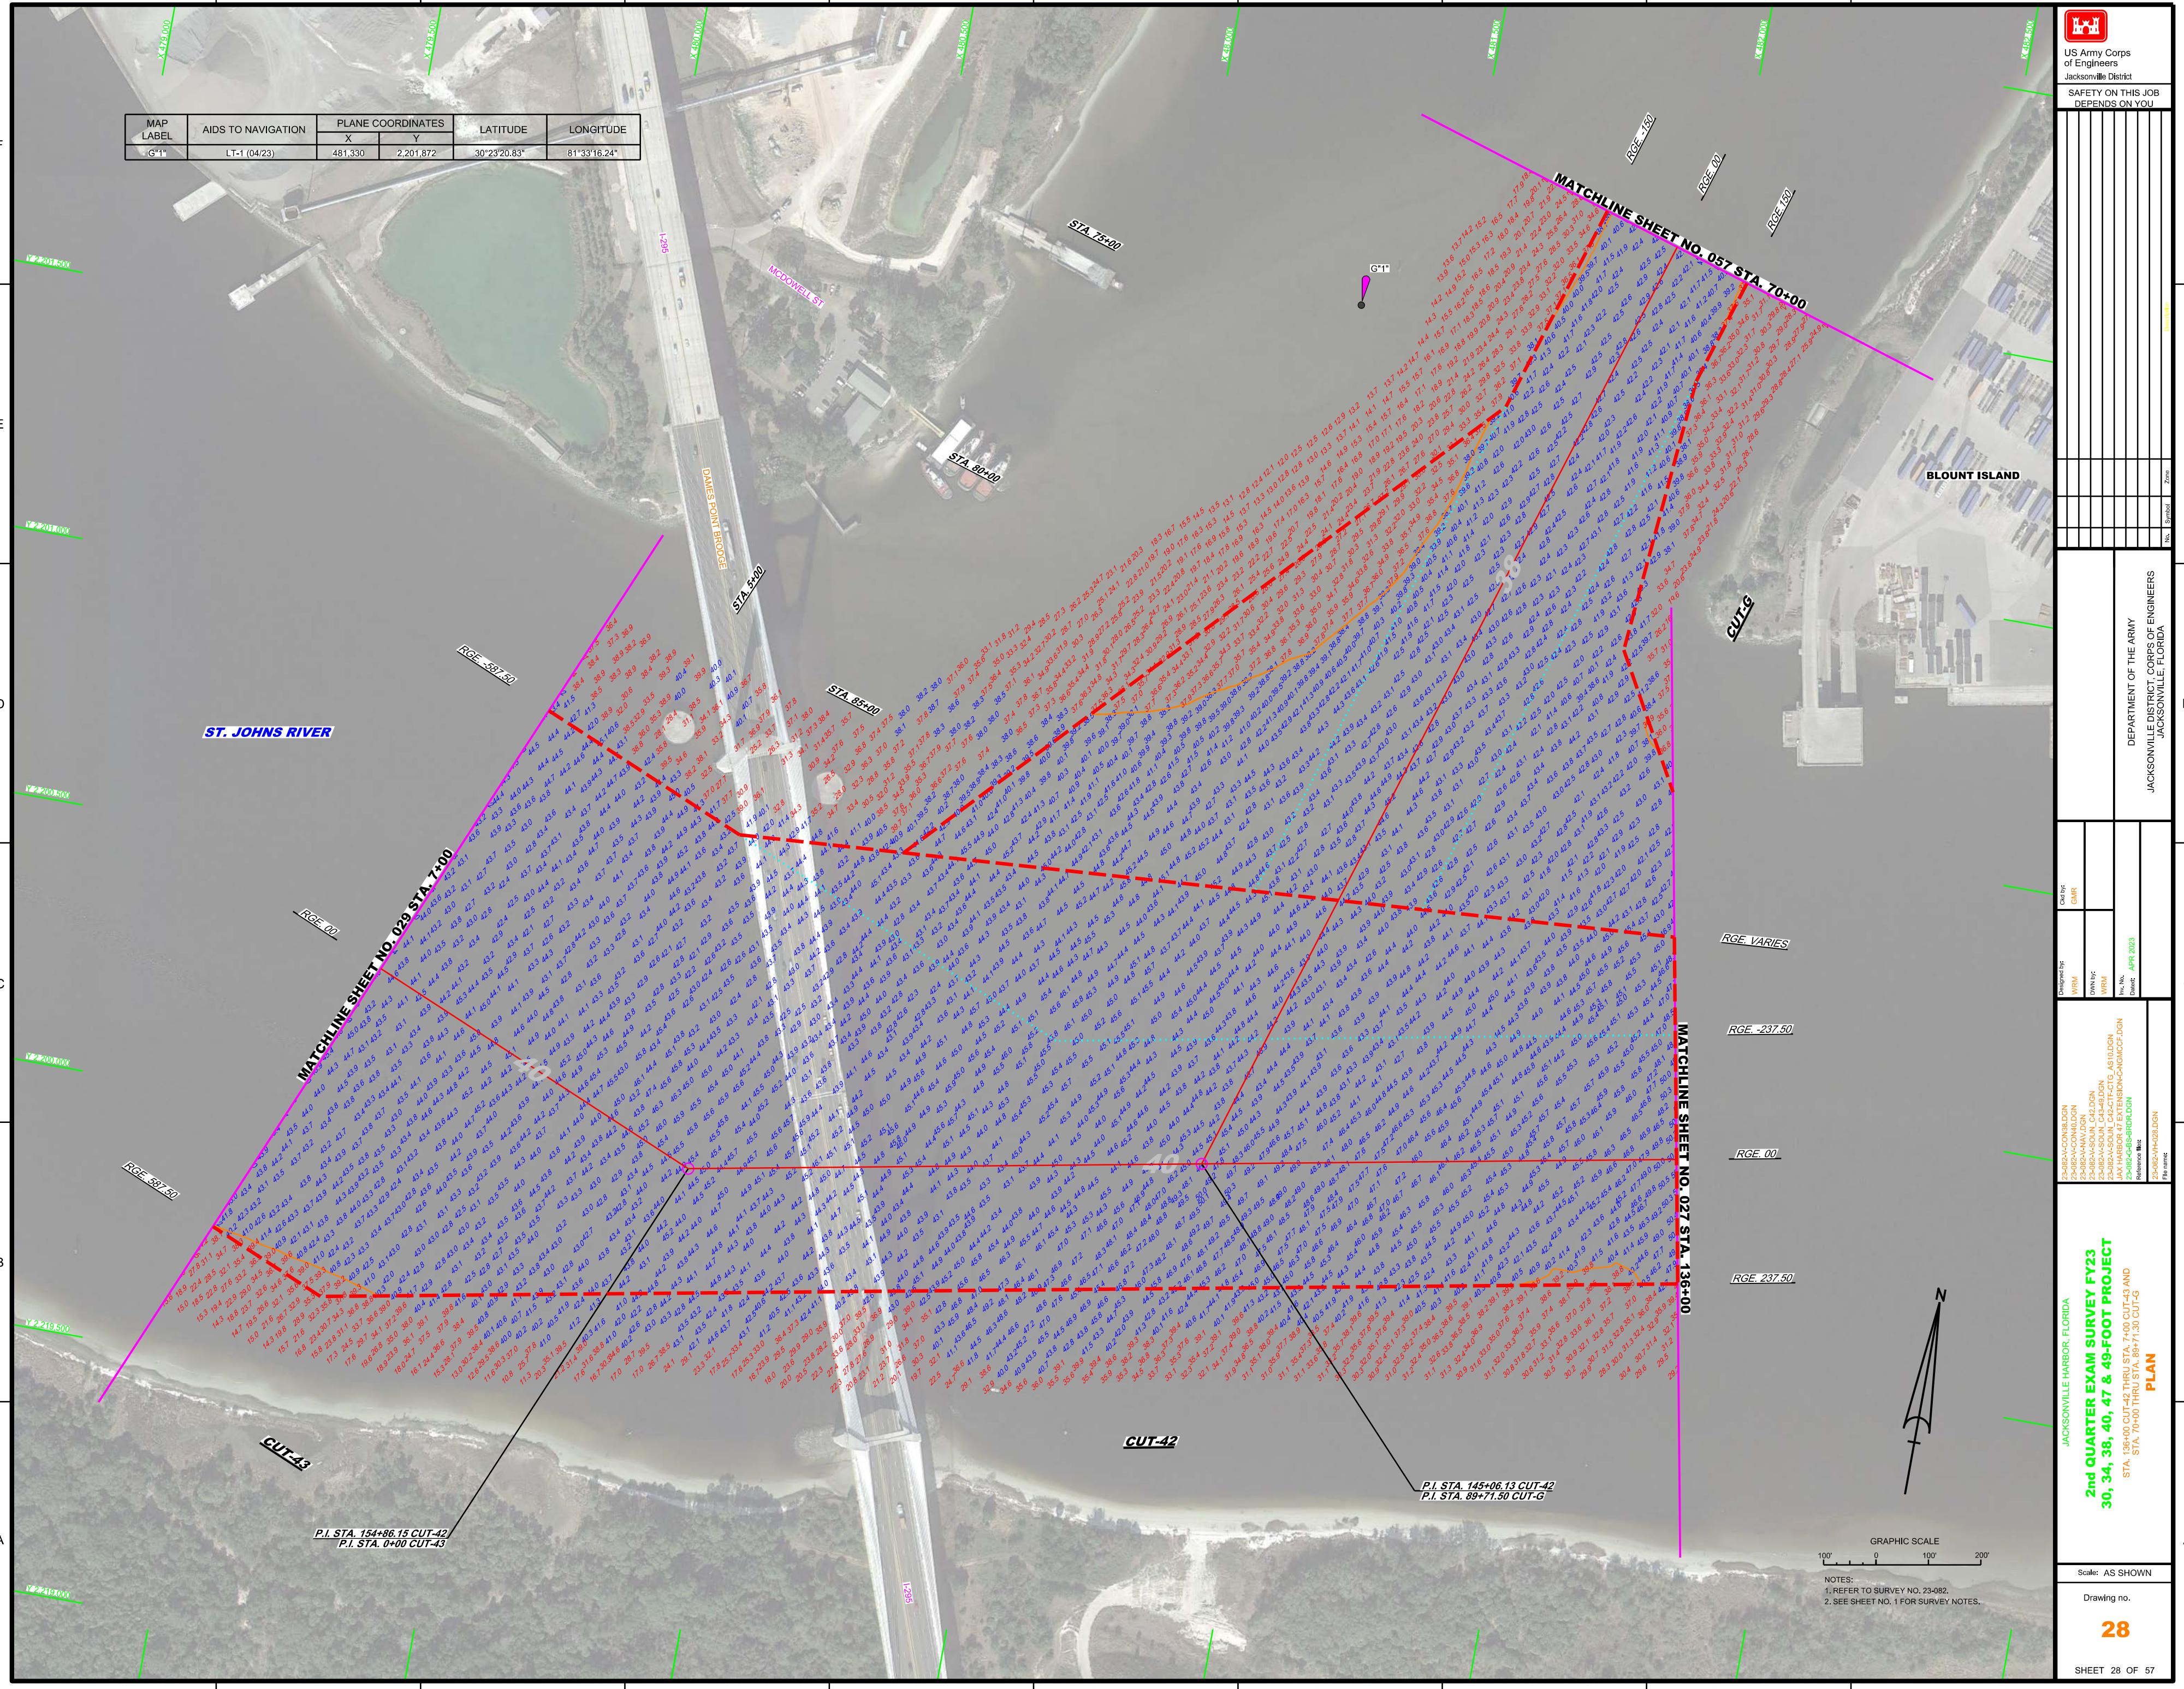



US Army Corps
of Engineers
Jacksonville District

SAFETY ON THIS JOB
DEPENDS ON YOU

