


NOT FOR CONSTRUCTION
60% PLAN DRAWINGS
DEPARTMENT OF THE ARMY
JACKSONVILLE DISTRICT, CORPS OF ENGINEERS
JACKSONVILLE, FLORIDA

ST. AUGUSTINE, FLORIDA
MAINTENANCE DREDGING
PERMIT DRAWING
FEBRUARY 2015
LOCATION MAP

PLATE
C1-1

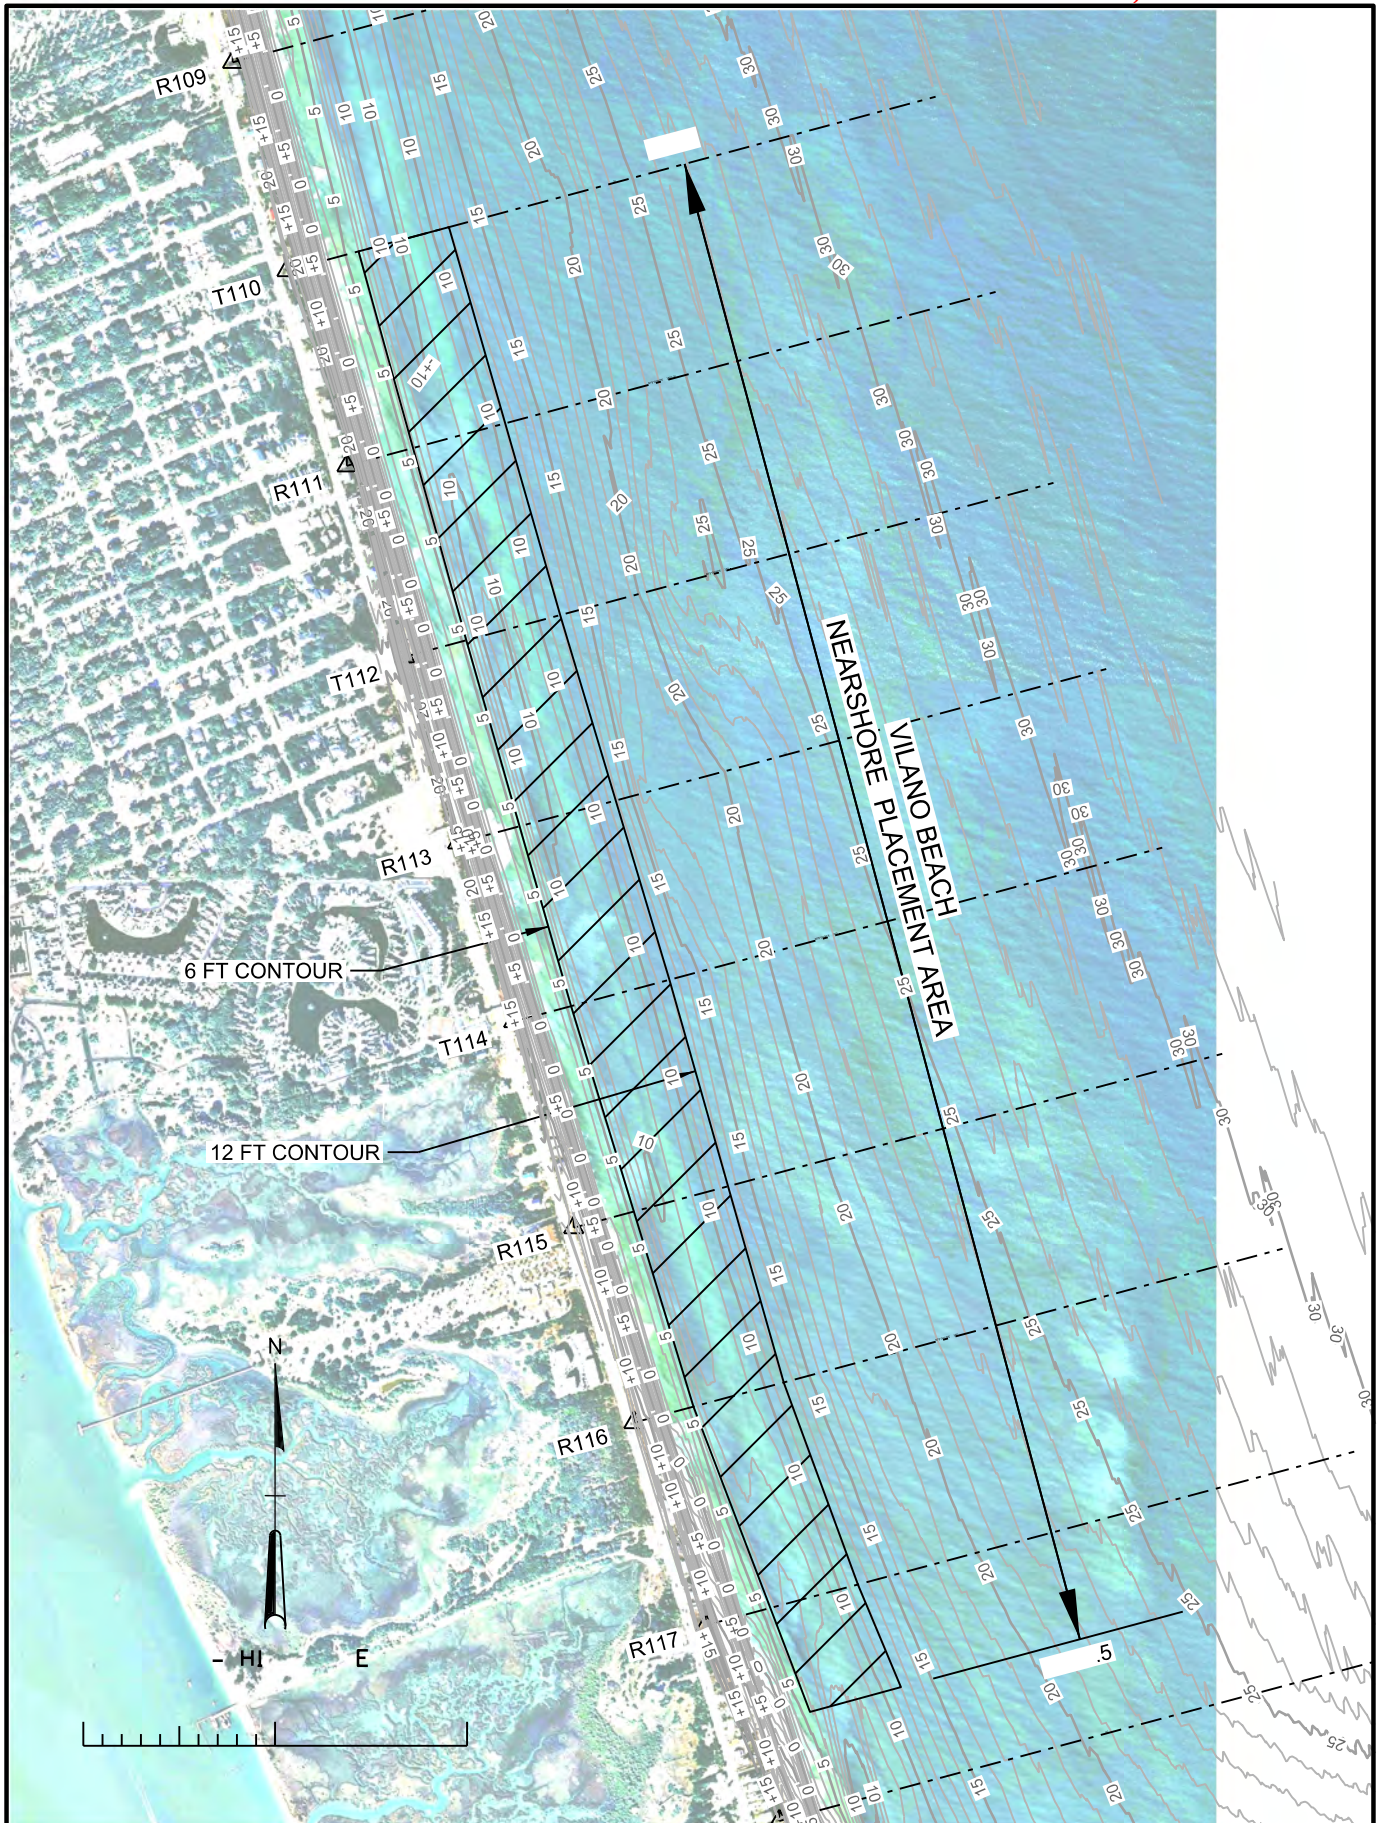

T F R CONSTRUCTION
 60% PL- DR- IN -
 DEP-RT E T F THF -RMY
 J- KSONVILLE DISTRICT RPS OF F .INEERS
 J- KSONVILLE F RID-

I - TINE F RID-
 -INTF - E DRED -IN -
 PERMIT DR- IN -
 FEBRU-RY 2015
 VF - BF- H F-RSH RE PL- E E I -RF-

PL-TE
 C -