
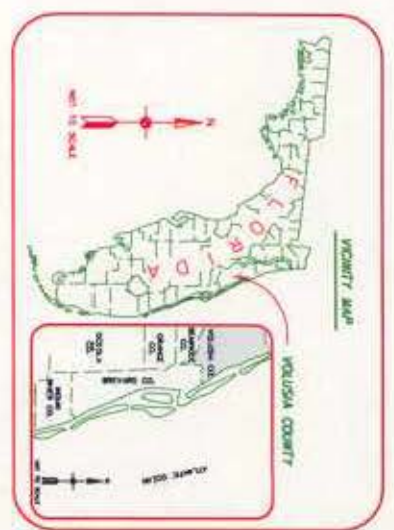


PONCE DE LEON INLET

LOCATION MAP

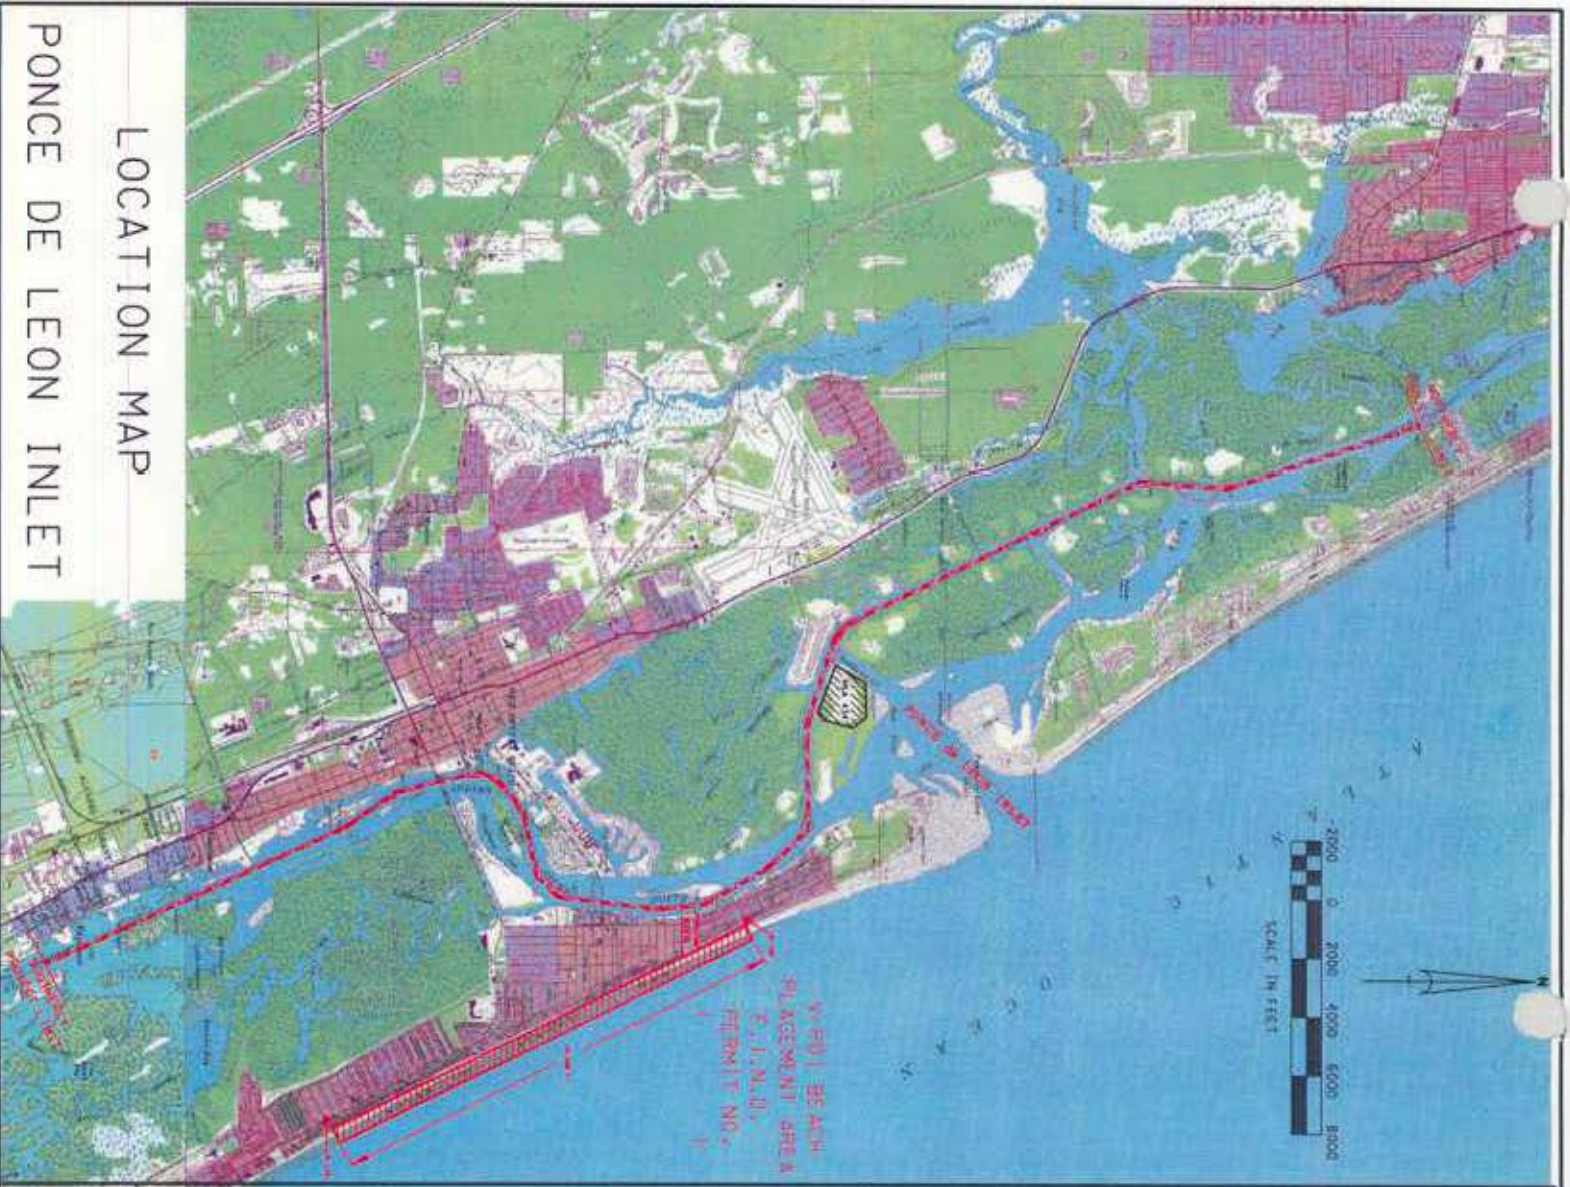

VOLUME SUMMARY BY CUT (CY)
 12' - 14' - TOTAL
 AVERAGE DISTANCE TO SOUTH BEACH (FEET)

CUT	12'	14'	TOTAL	AVERAGE DISTANCE TO SOUTH BEACH (FEET)
V-22	17,600	23,905	41,505	31,000
V-23	56,198	33,716	89,914	25,600
V-24	60,948	92,957	153,905	21,600
V-25	19,191	8,583	27,774	14,000
V-26	15,692	32,613	48,305	11,800
V-27	10,408	16,004	26,412	9,200
V-28	13,906	13,906	27,811	6,000
V-29	2,601	4,932	7,533	3,700
V-30	1,284	7,470	8,754	1,800
V-31	1,634	16,365	17,999	4,700
V-32	1,806	5,040	6,846	6,600
V-33	37,465	24,584	62,049	8,500
V-34	5,160	4,454	9,614	9,800
V-35	4,063	8,228	12,291	10,700
V-36	11,895	15,638	27,533	13,000
V-37	605	2,068	2,673	15,000
V-38	42,570	55,525	98,095	21,600
V-39	15,864	50,717	66,581	35,100
V-40	17,937	31,272	49,209	42,000

SEDIMENT BASIN (V-23) 110,000 CY
 SEDIMENT BASIN (V-26) 40,000 CY
 * DOES NOT INCLUDE DISTANCE ALONG BEACH - UP TO 15,600 FT


INDEX OF DRAWINGS (11 SHEETS)

- 1 LOCATION MAP
- 2 CONTROL DATA SHEET
- 3 CONTROL DATA SHEET
- 4 CONTROL DATA SHEET
- 5 --DELETED--
- 6 SOUTH BEACH PLACEMENT AREA
- 7 TYPICAL CHANNEL CROSS-SECTION
- 8 V-23 SEDIMENT BASIN
- 9 V-24 SEDIMENT BASIN
- 10 V-26 SEDIMENT BASIN
- 11 CORE BORING LOCATIONS





DRAWINGS TO ACCOMPANY THE APPLICATION FOR WATER QUALITY CERTIFICATE SUBMITTED TO THE FLORIDA DEPARTMENT OF ENVIRONMENTAL PROTECTION

APPLICANT: U.S. ARMY CORPS OF ENGINEERS
 PROJECT: MAINTENANCE DREDGING, 12-FOOT PROJECT INTRACOASTAL WATERWAY, VOLUSIA COUNTY
 DATE: MARCH 2001 SHEET 1 OF //

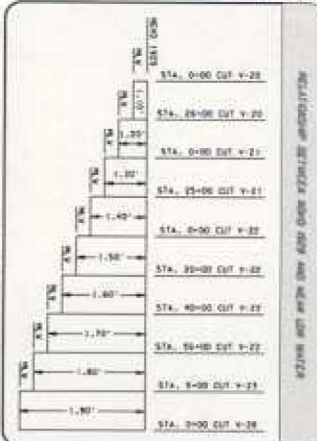


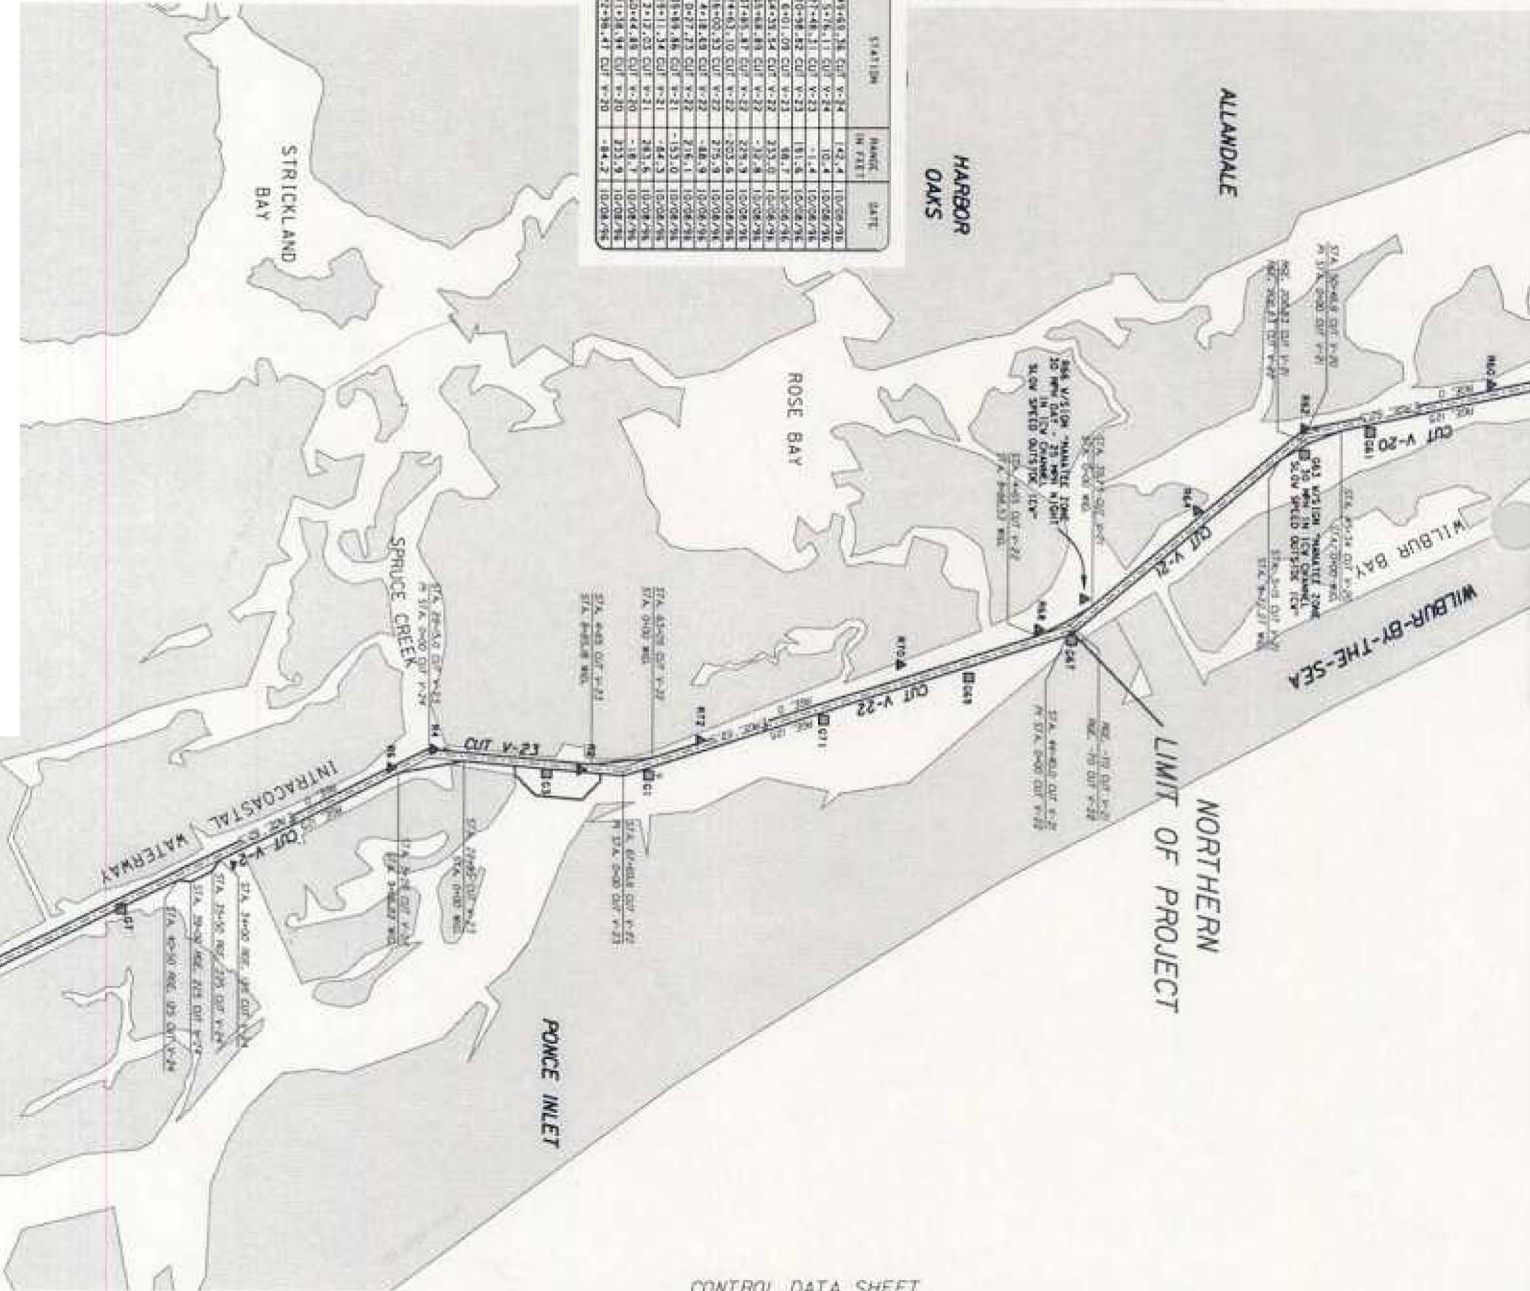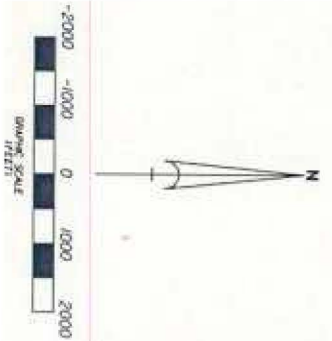


CONTROL DATA SHEET





DRAWINGS TO ACCOMPANY THE APPLICATION FOR WATER QUALITY CERTIFICATE SUBMITTED TO THE FLORIDA DEPARTMENT OF ENVIRONMENTAL PROTECTION

APPLICANT: U.S. ARMY CORPS OF ENGINEERS
 PROJECT: MAINTENANCE DREDGING, 12-FOOT PROJECT
 INTRACOASTAL WATERWAY, VOLUSIA COUNTY
 DATE: MARCH 2001 SHEET 2 OF 11

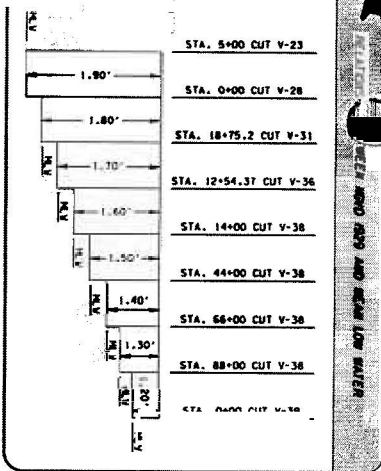


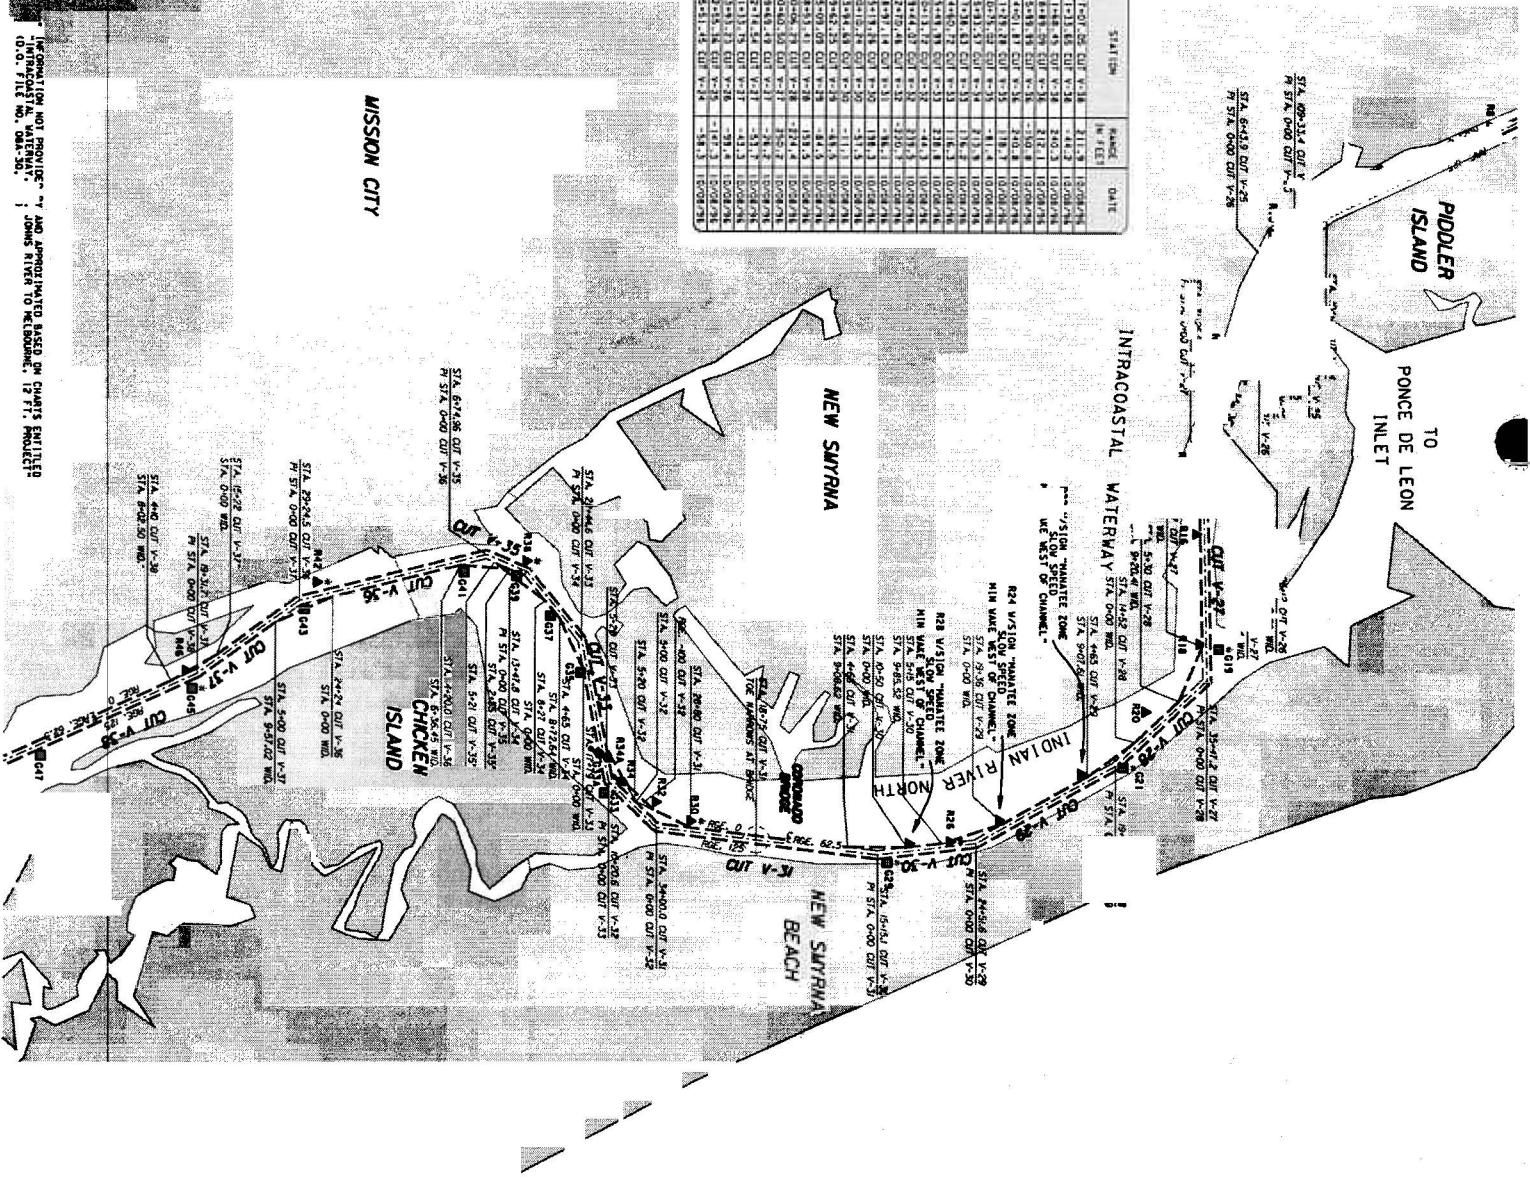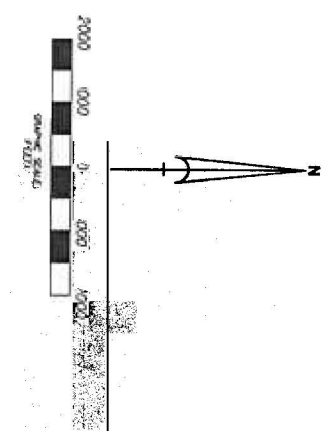




CONTROL DATA SHEET




DRAWINGS TO ACCOMPANY THE APPLICATION FOR WATER QUALITY CERTIFICATE SUBMITTED TO THE FLORIDA DEPARTMENT OF ENVIRONMENTAL PROTECTION

APPLICANT: U.S. ARMY CORPS OF ENGINEERS
 PROJECT: MAINTENANCE DREDGING, 12-FOOT PROJECT INTRACOASTAL WATERWAY, VOLUSIA COUNTY

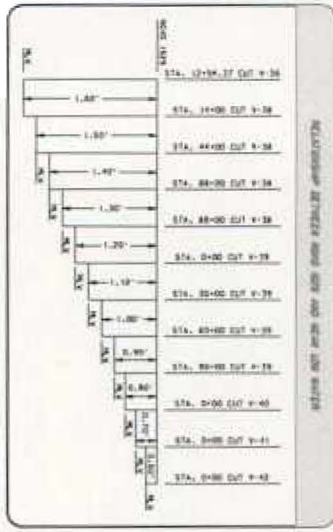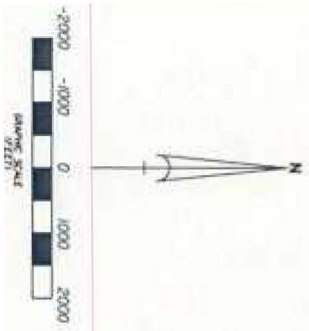


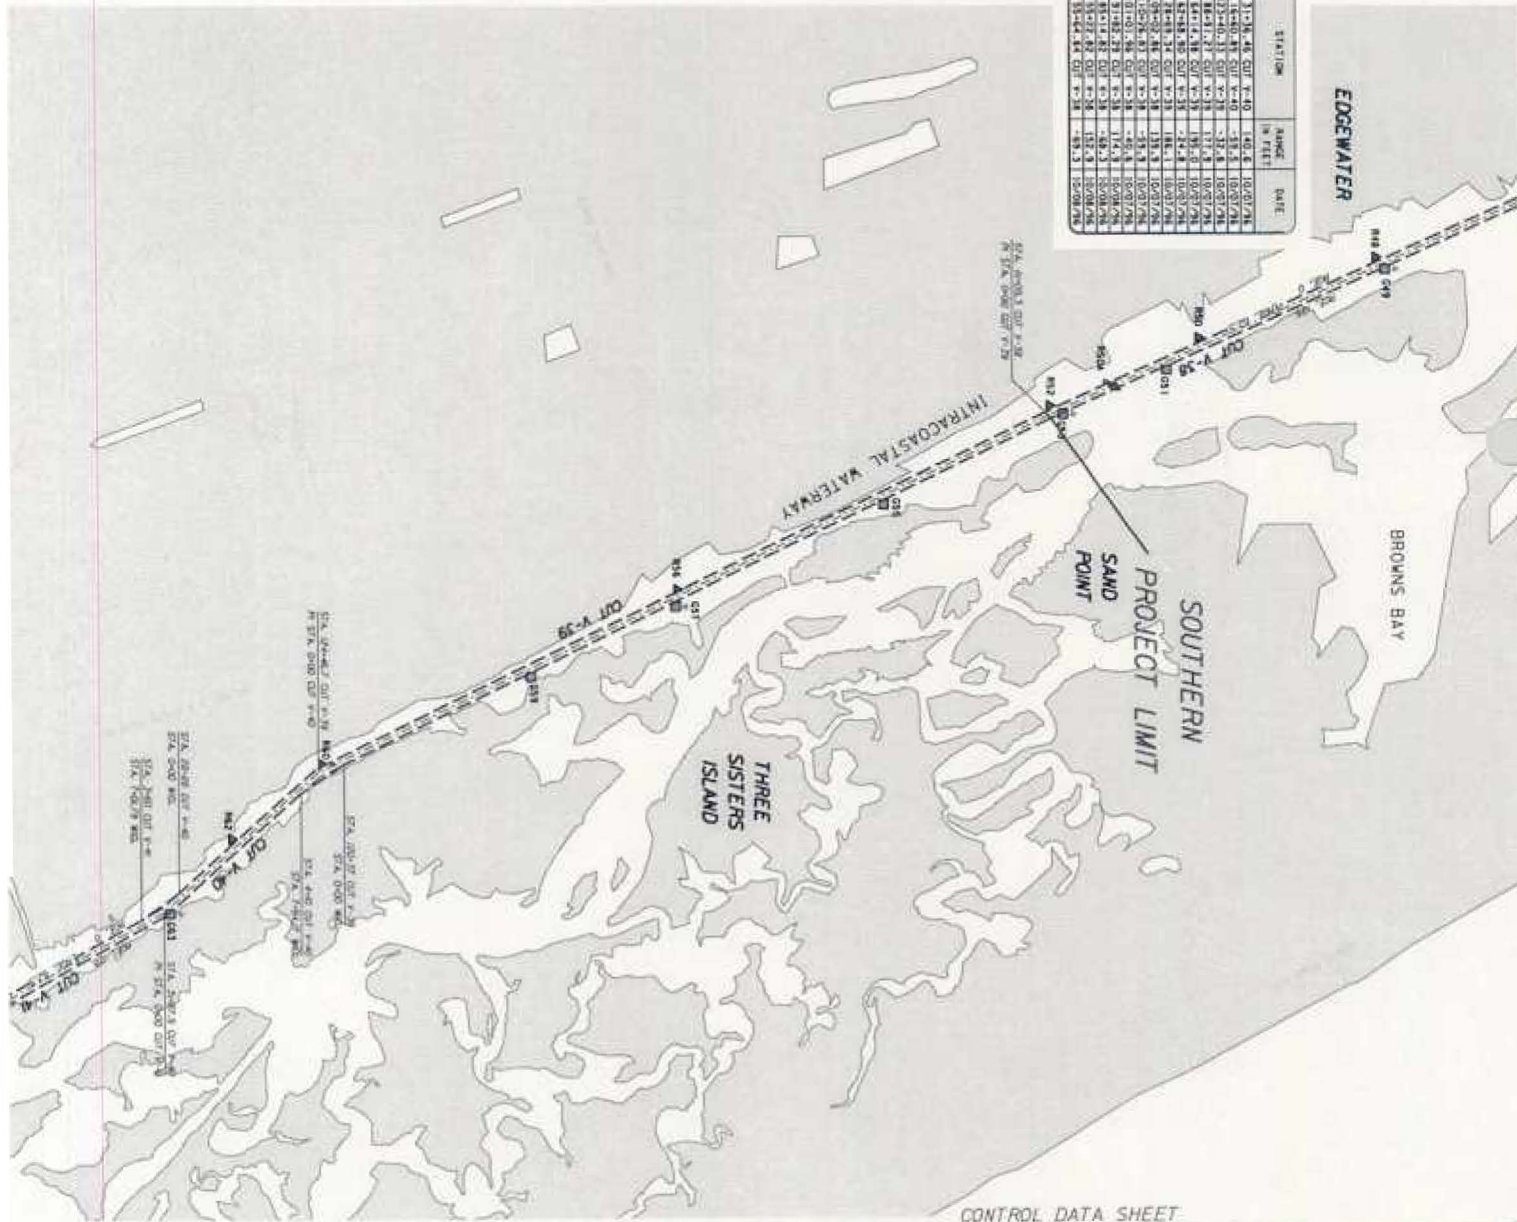


CONTROL DATA SHEET




DRAWINGS TO ACCOMPANY THE APPLICATION FOR WATER QUALITY CERTIFICATE SUBMITTED TO THE FLORIDA DEPARTMENT OF ENVIRONMENTAL PROTECTION

APPLICANT: U.S. ARMY CORPS OF ENGINEERS
 PROJECT: MAINTENANCE DREDGING, 12-FOOT PROJECT
 INTRACOASTAL WATERWAY, VOLUSIA COUNTY
 DATE: MARCH 2001 SHEET 4 OF 11

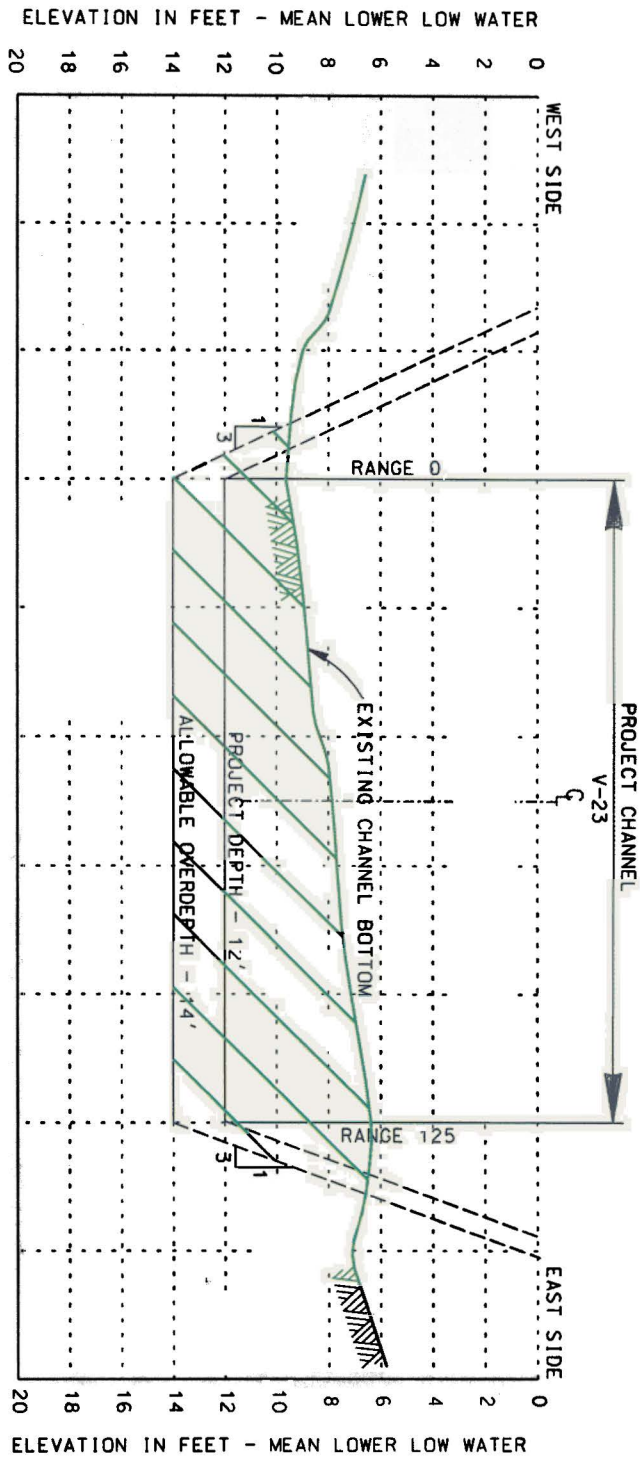

TYPICAL CROSS SECTION
 FOR
 INTRACOASTAL WATERWAY
 VICINITY OF PONCE DE LEON INLET

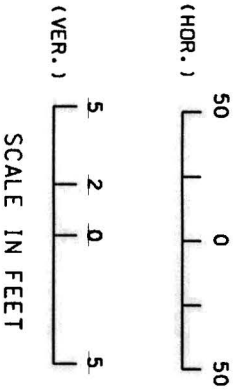

CROSS-SECTION DRAWING





DRAWINGS TO ACCOMPANY THE
 APPLICATION FOR WATER QUALITY
 CERTIFICATE SUBMITTED TO THE
 FLORIDA DEPARTMENT OF
 ENVIRONMENTAL PROTECTION

APPLICANT: U.S. ARMY CORPS OF ENGINEERS

PROJECT: MAINTENANCE DREDGING, 12-FOOT PROJECT
 INTRACOASTAL WATERWAY, VOLUSIA COUNTY

DATE: MARCH 2001 SHEET 7 OF 11

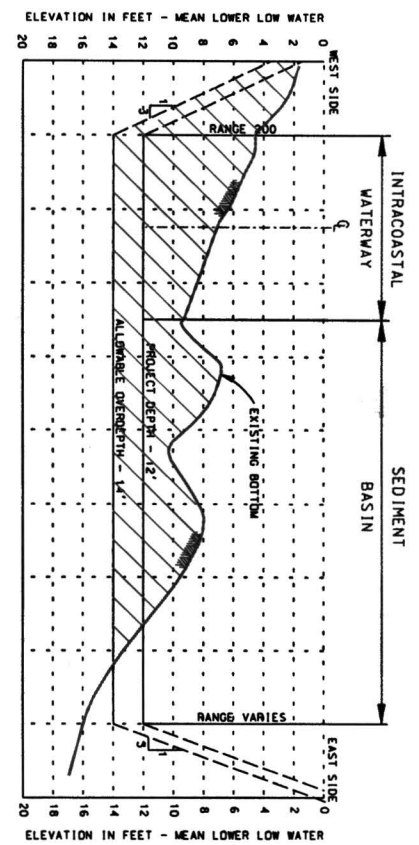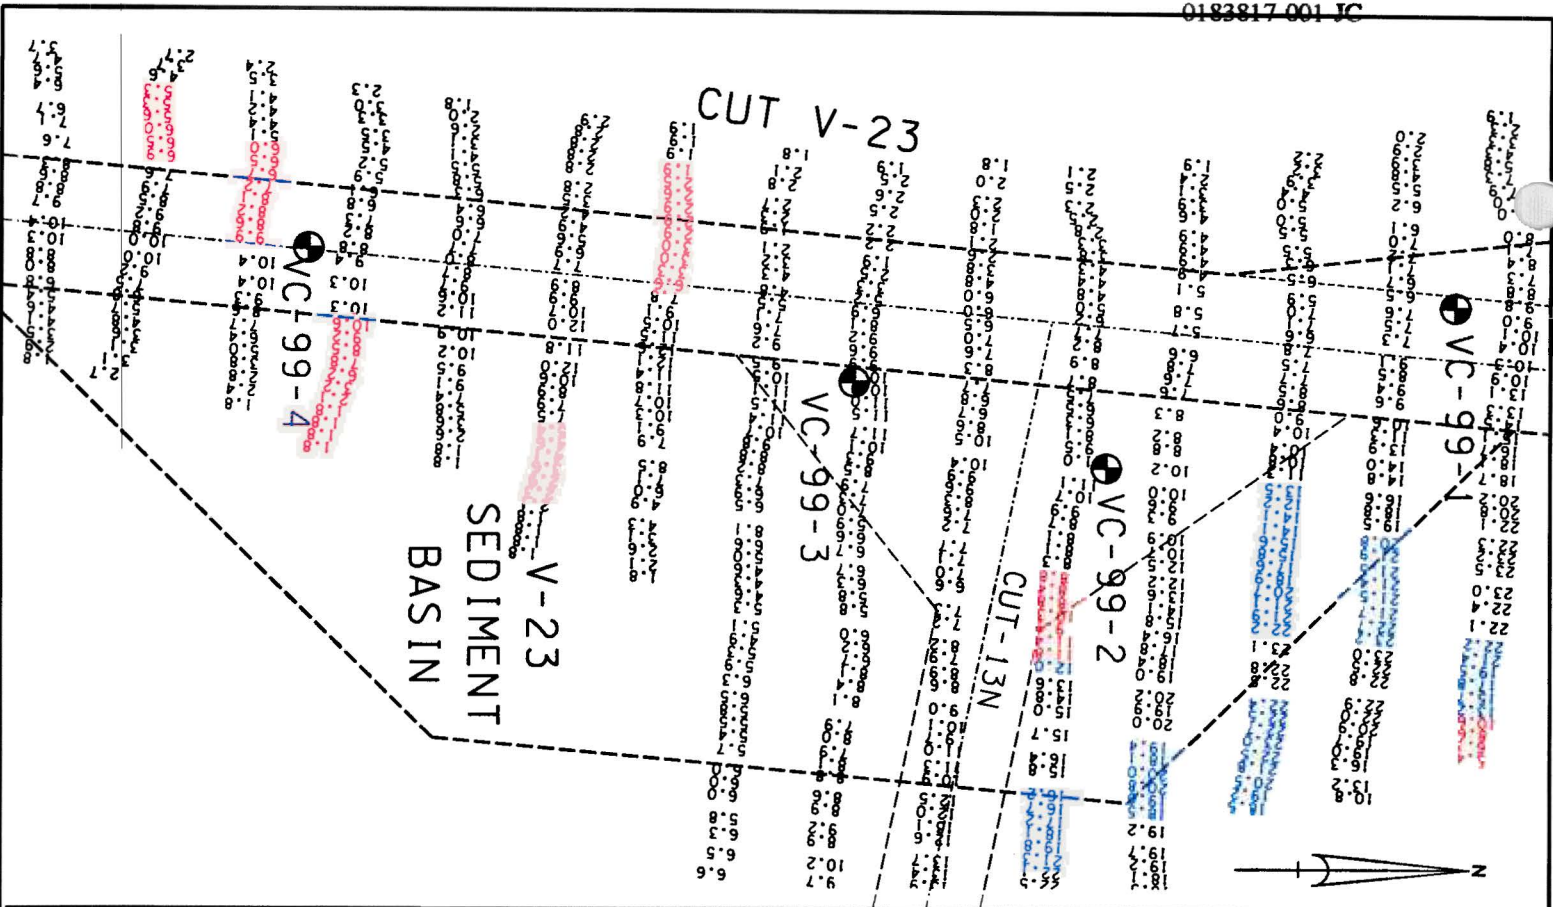

TYPICAL CROSS SECTION FOR CUT V-23 AND SEDIMENT BASIN



V-23 SEDIMENT BASIN

SAMPLE	X	Y
99-1	516,062	1,730,682
99-2	516,220	1,730,348
99-3	516,137	1,730,106
99-4	516,009	1,729,581

DRAWINGS TO ACCOMPANY THE APPLICATION FOR WATER QUALITY CERTIFICATE SUBMITTED TO THE FLORIDA DEPARTMENT OF ENVIRONMENTAL PROTECTION

APPLICANT: U.S. ARMY CORPS OF ENGINEERS
 PROJECT: MAINTENANCE DREDGING, 12-FOOT PROJECT
 INTRACOASTAL WATERWAY, VOLUSIA COUNTY
 DATE: MARCH 2001 SHEET 8 OF //



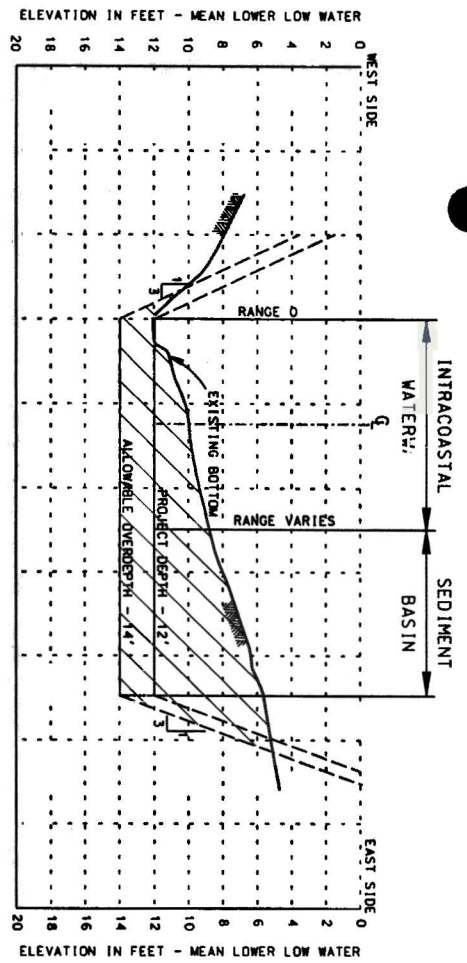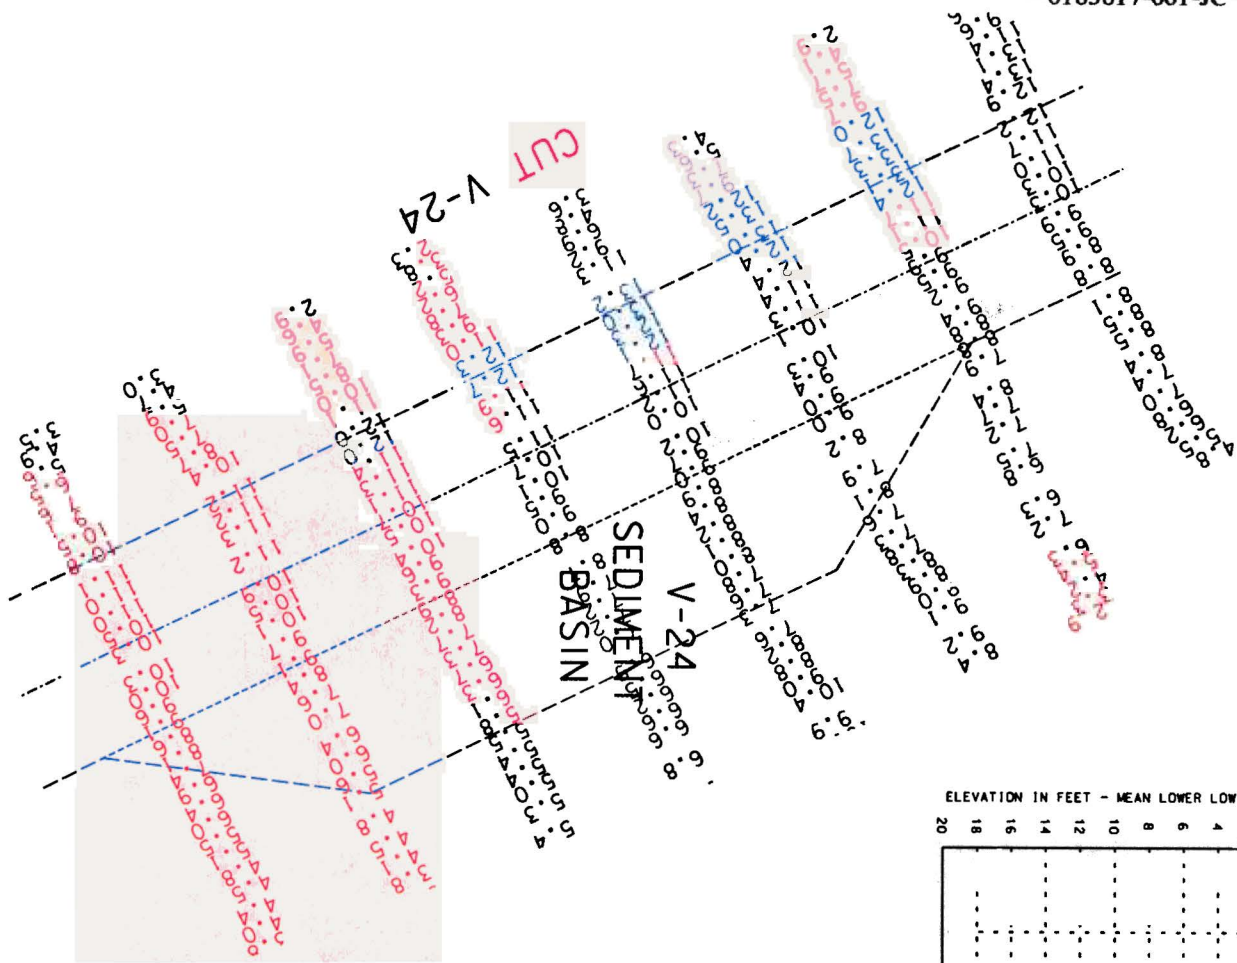


TYPICAL CROSS SECTION
FOR
CUT V-24 AND SEDIMENT BASIN

V-24 SEDIMENT BASIN




DRAWINGS TO ACCOMPANY THE APPLICATION FOR WATER QUALITY CERTIFICATE SUBMITTED TO THE FLORIDA DEPARTMENT OF ENVIRONMENTAL PROTECTION

APPLICANT: U.S. ARMY CORPS OF ENGINEERS
 PROJECT: MAINTENANCE DREDGING, 12-FOOT PROJECT
 INTRACOASTAL WATERWAY, VOLUSIA COUNTY
 DATE: MARCH 2001 SHEET 9 OF 11

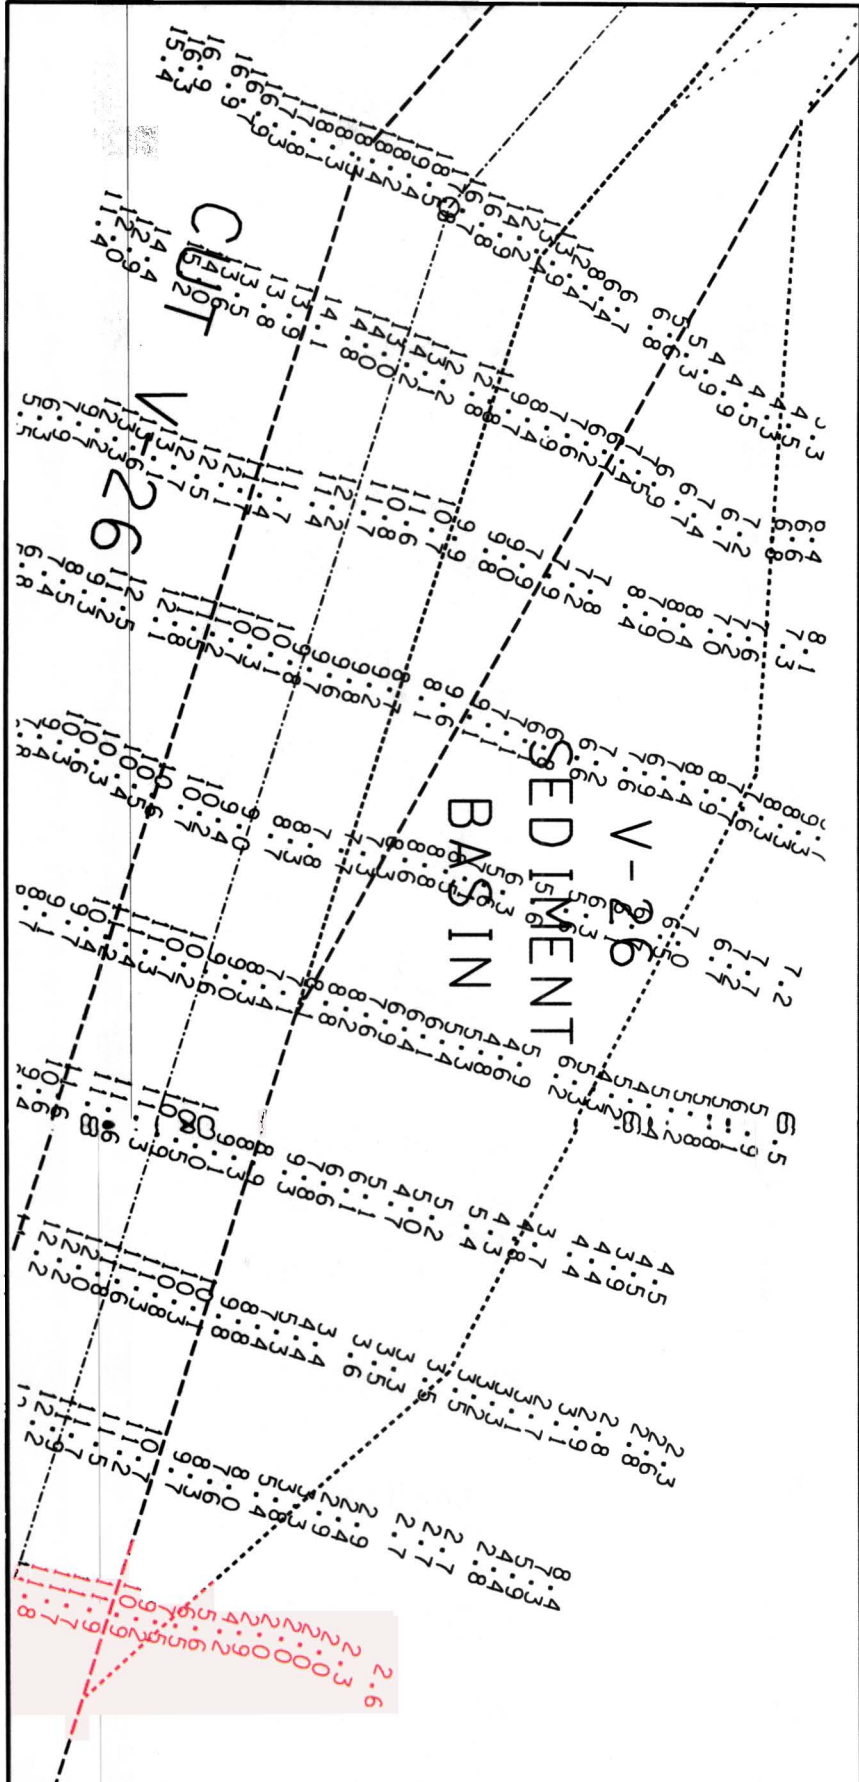

TYPICAL CROSS SECTION FOR CUT V-26 AND SEDIMENT BASIN

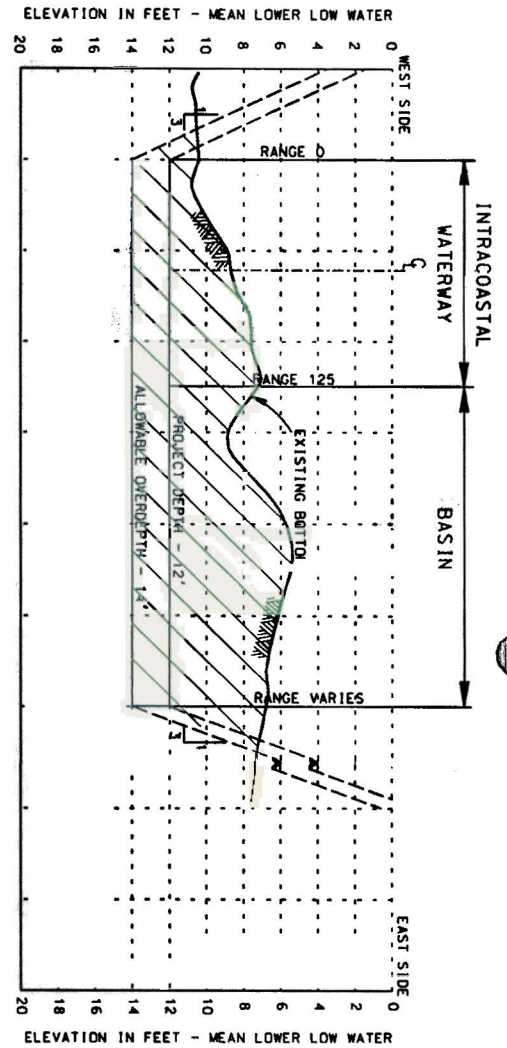

SEDIMENT BASIN SOUTH



DRAWINGS TO ACCOMPANY THE APPLICATION FOR WATER QUALITY CERTIFICATE SUBMITTED TO THE FLORIDA DEPARTMENT OF ENVIRONMENTAL PROTECTION

APPLICANT: U.S. ARMY CORPS OF ENGINEERS
 PROJECT: MAINTENANCE DREDGING, 12-FOOT PROJECT
 INTRACOASTAL WATERWAY, VOLUSIA COUNTY
 DATE: MARCH 2001 SHEET 10 OF //

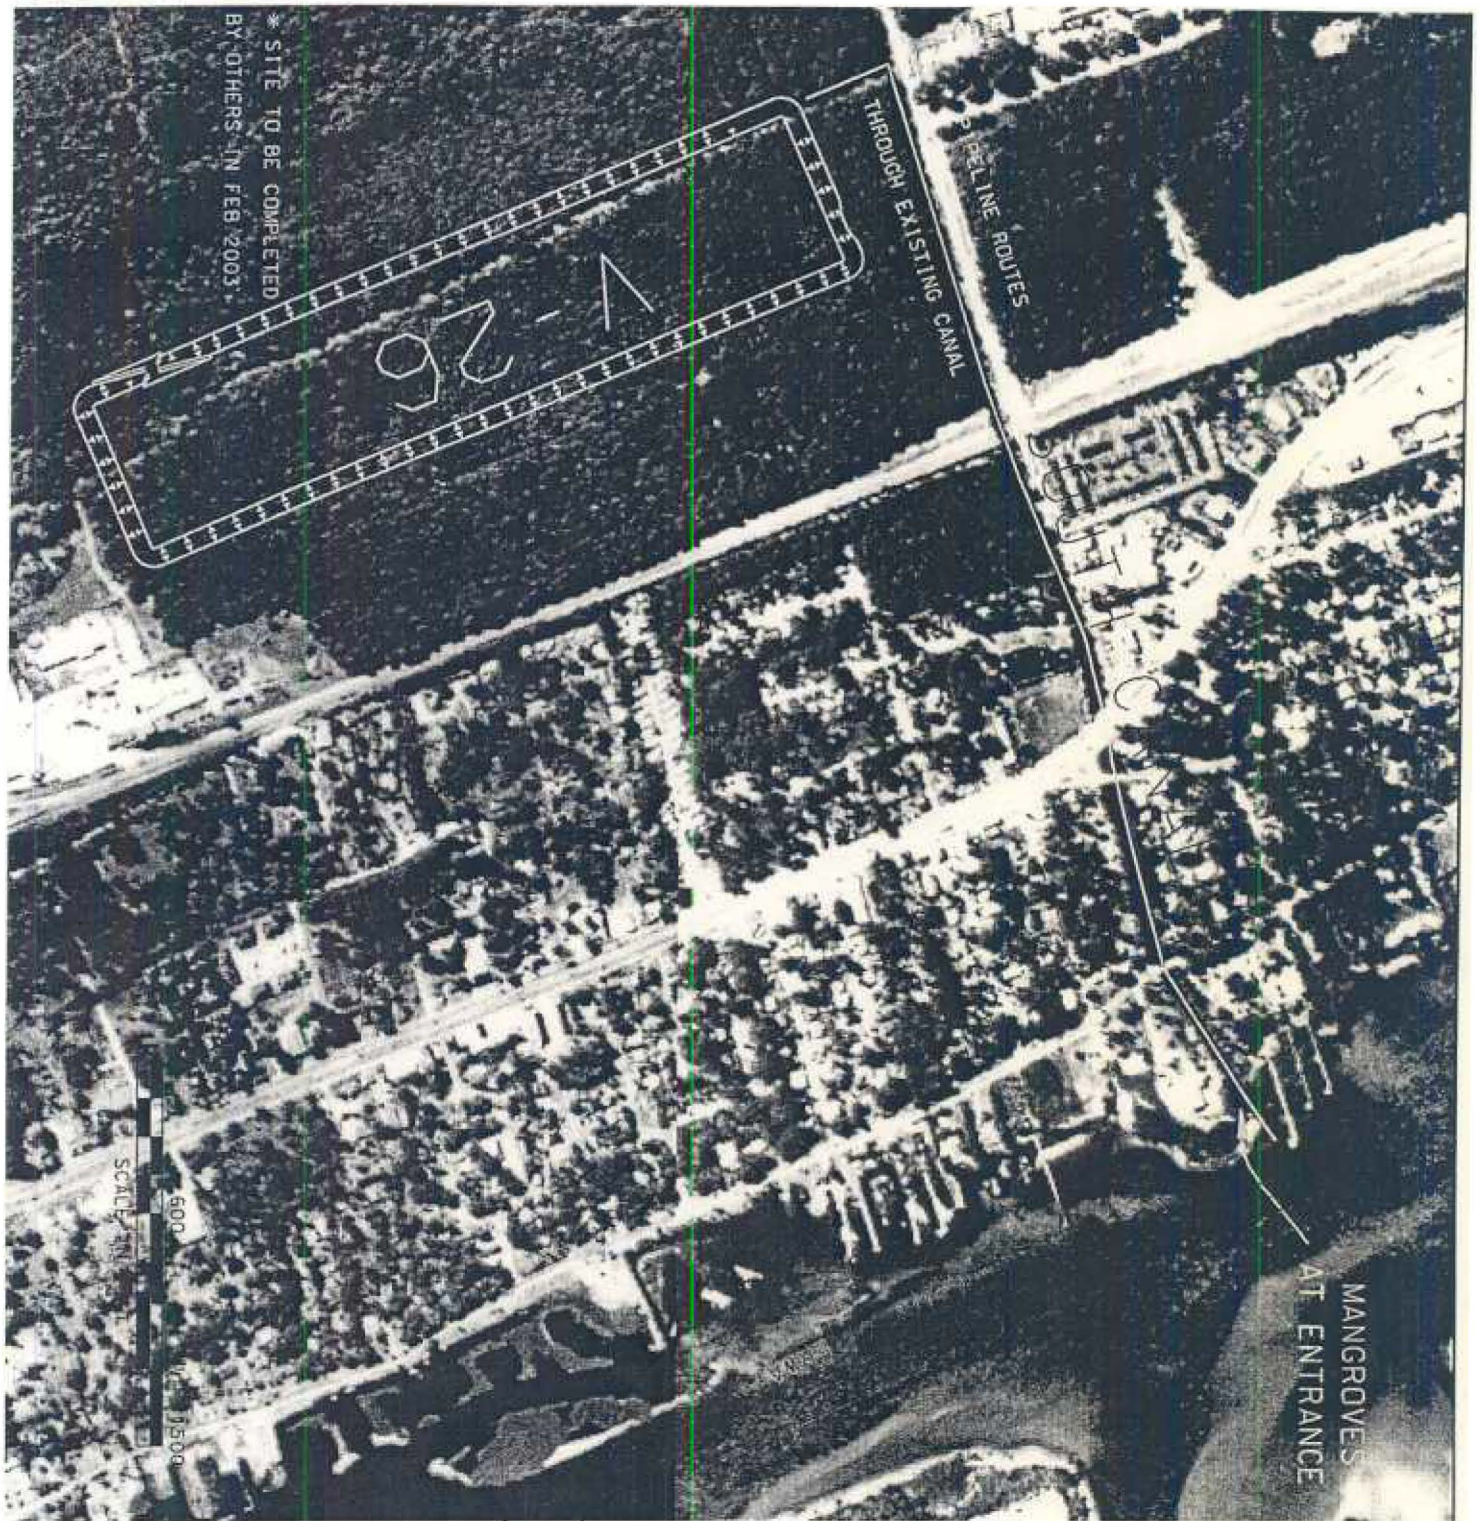


Figure 6

V26 CONTAINMENT AREA AND SOUTH CANAL



DRAWINGS TO ACCOMPANY THE
APPLICATION FOR WATER QUALITY
CERTIFICATE SUBMITTED TO THE
FLORIDA DEPARTMENT OF
ENVIRONMENTAL PROTECTION

APPLICANT: U.S. ARMY CORPS OF ENGINEERS

PROJECT: MAINTENANCE DREDGING, 12-FOOT PROJECT
INTRACOASTAL WATERWAY, VOLUSIA COUNTY

DATE: REV. FEB 2003 SHEET 12 OF 14