
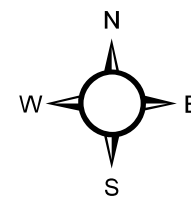



**Legend**

 Narcoossee-Meeks Property

**Bio-Tech Consulting Inc.**  
Environmental and Permitting Services  
2002 E. Robinson St. Orlando, FL 32803  
Ph: 407-894-5969 Fax: 407-894-5970  
www.bio-techconsulting.com


Narcoossee-Meeks Property  
Orange County, Florida  
Figure 2  
2013 Aerial Photograph

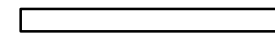


340  
 Feet

Project #: 554-04  
Produced By: SEB  
Date: 4/28/2015







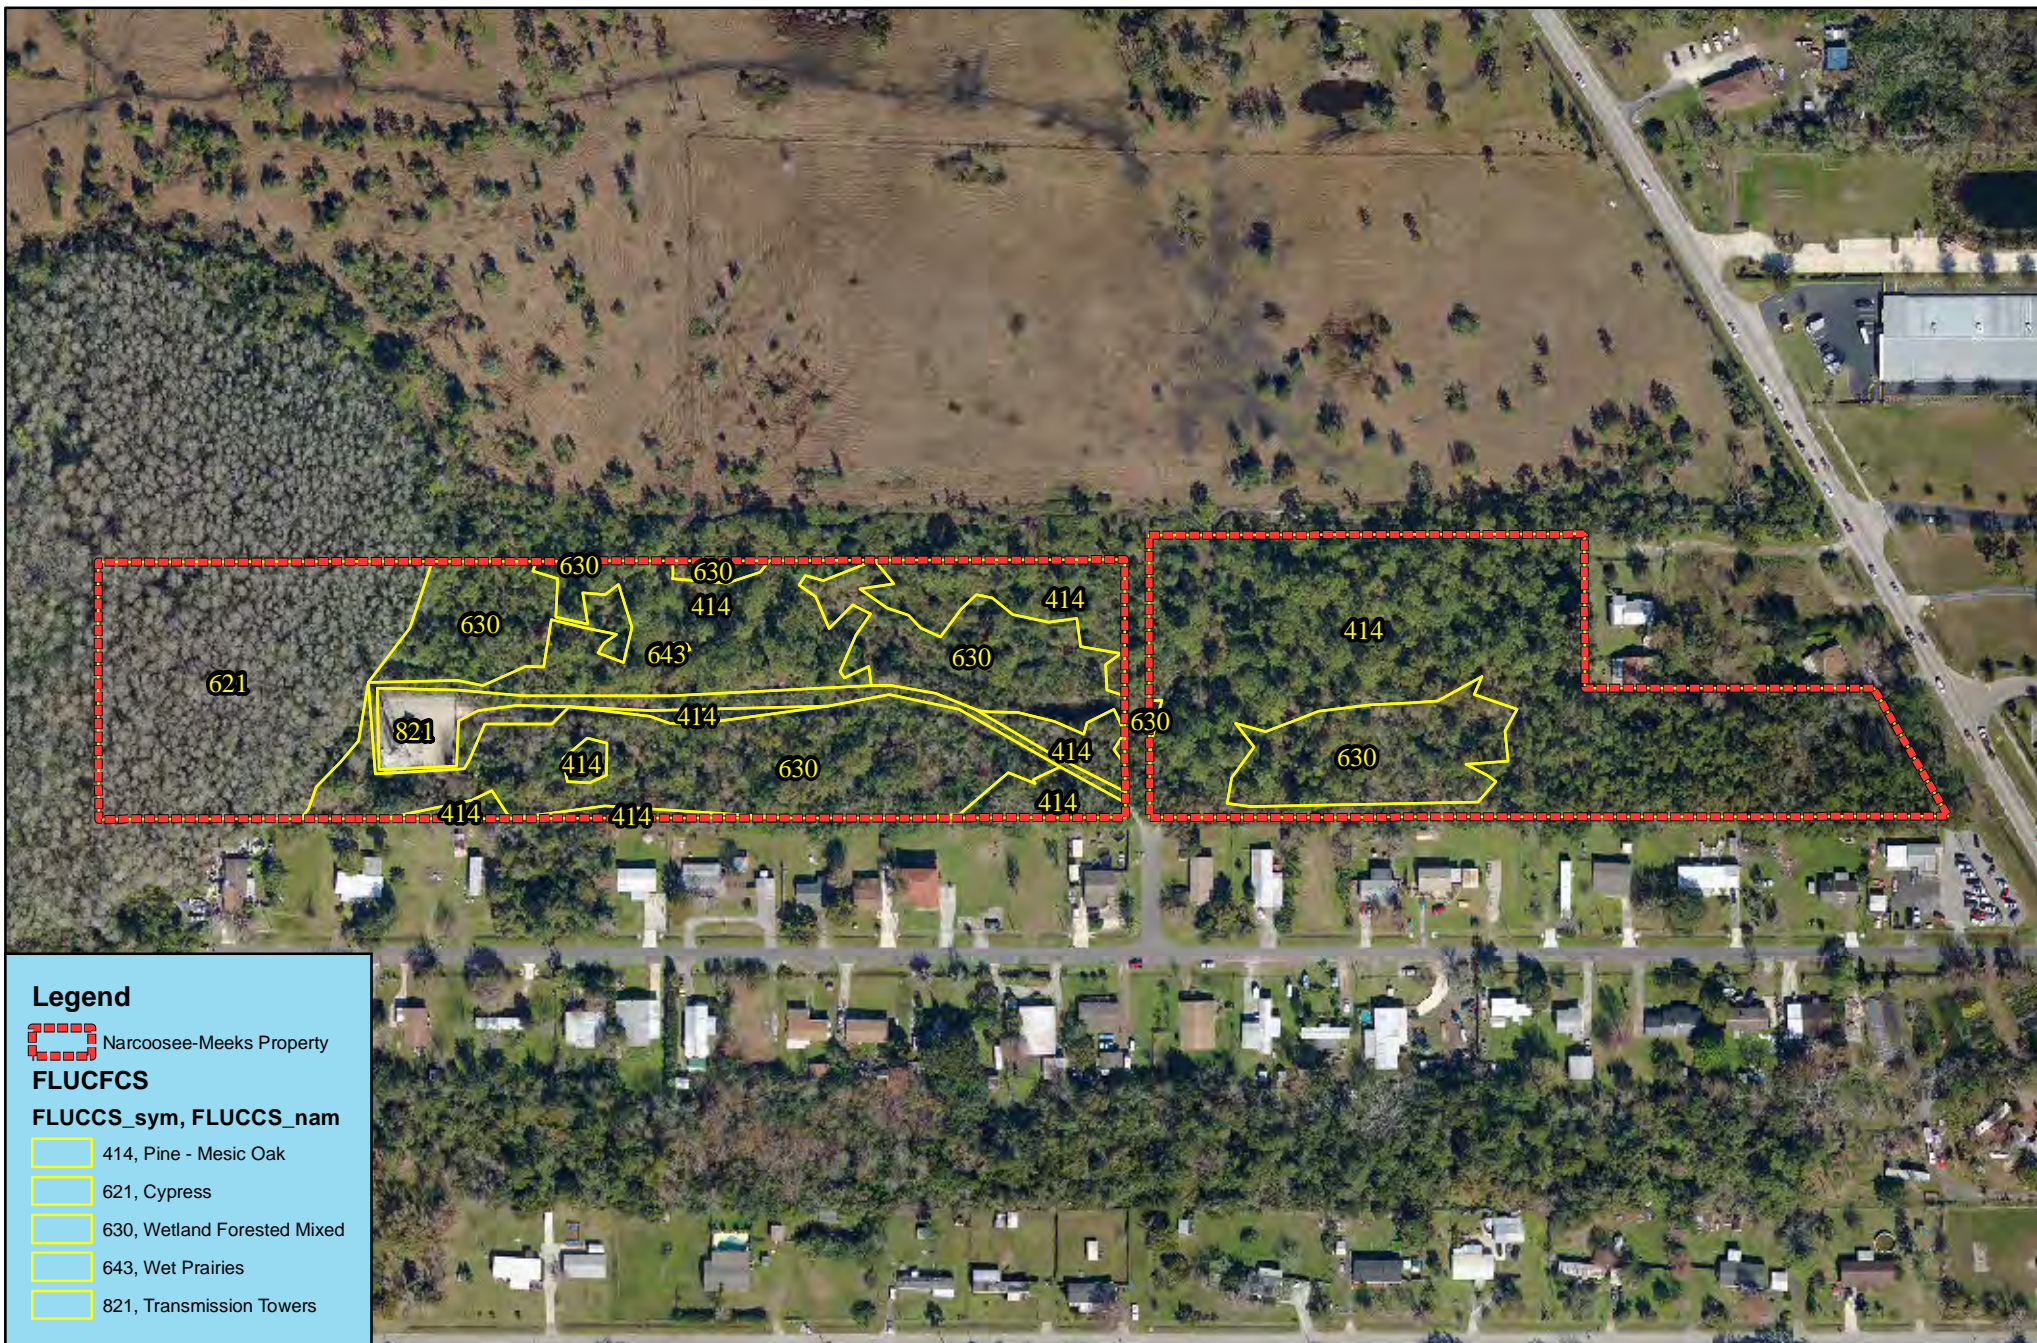


Narcoossee-Meeks Property (Additional Parcel)  
 Orange County, Florida  
 Figure 5  
 FLUCFCS Map

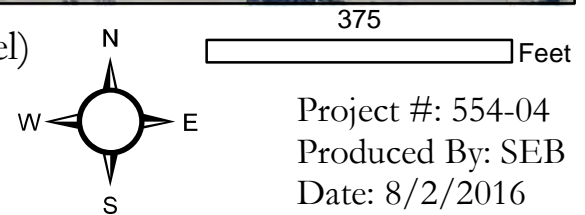



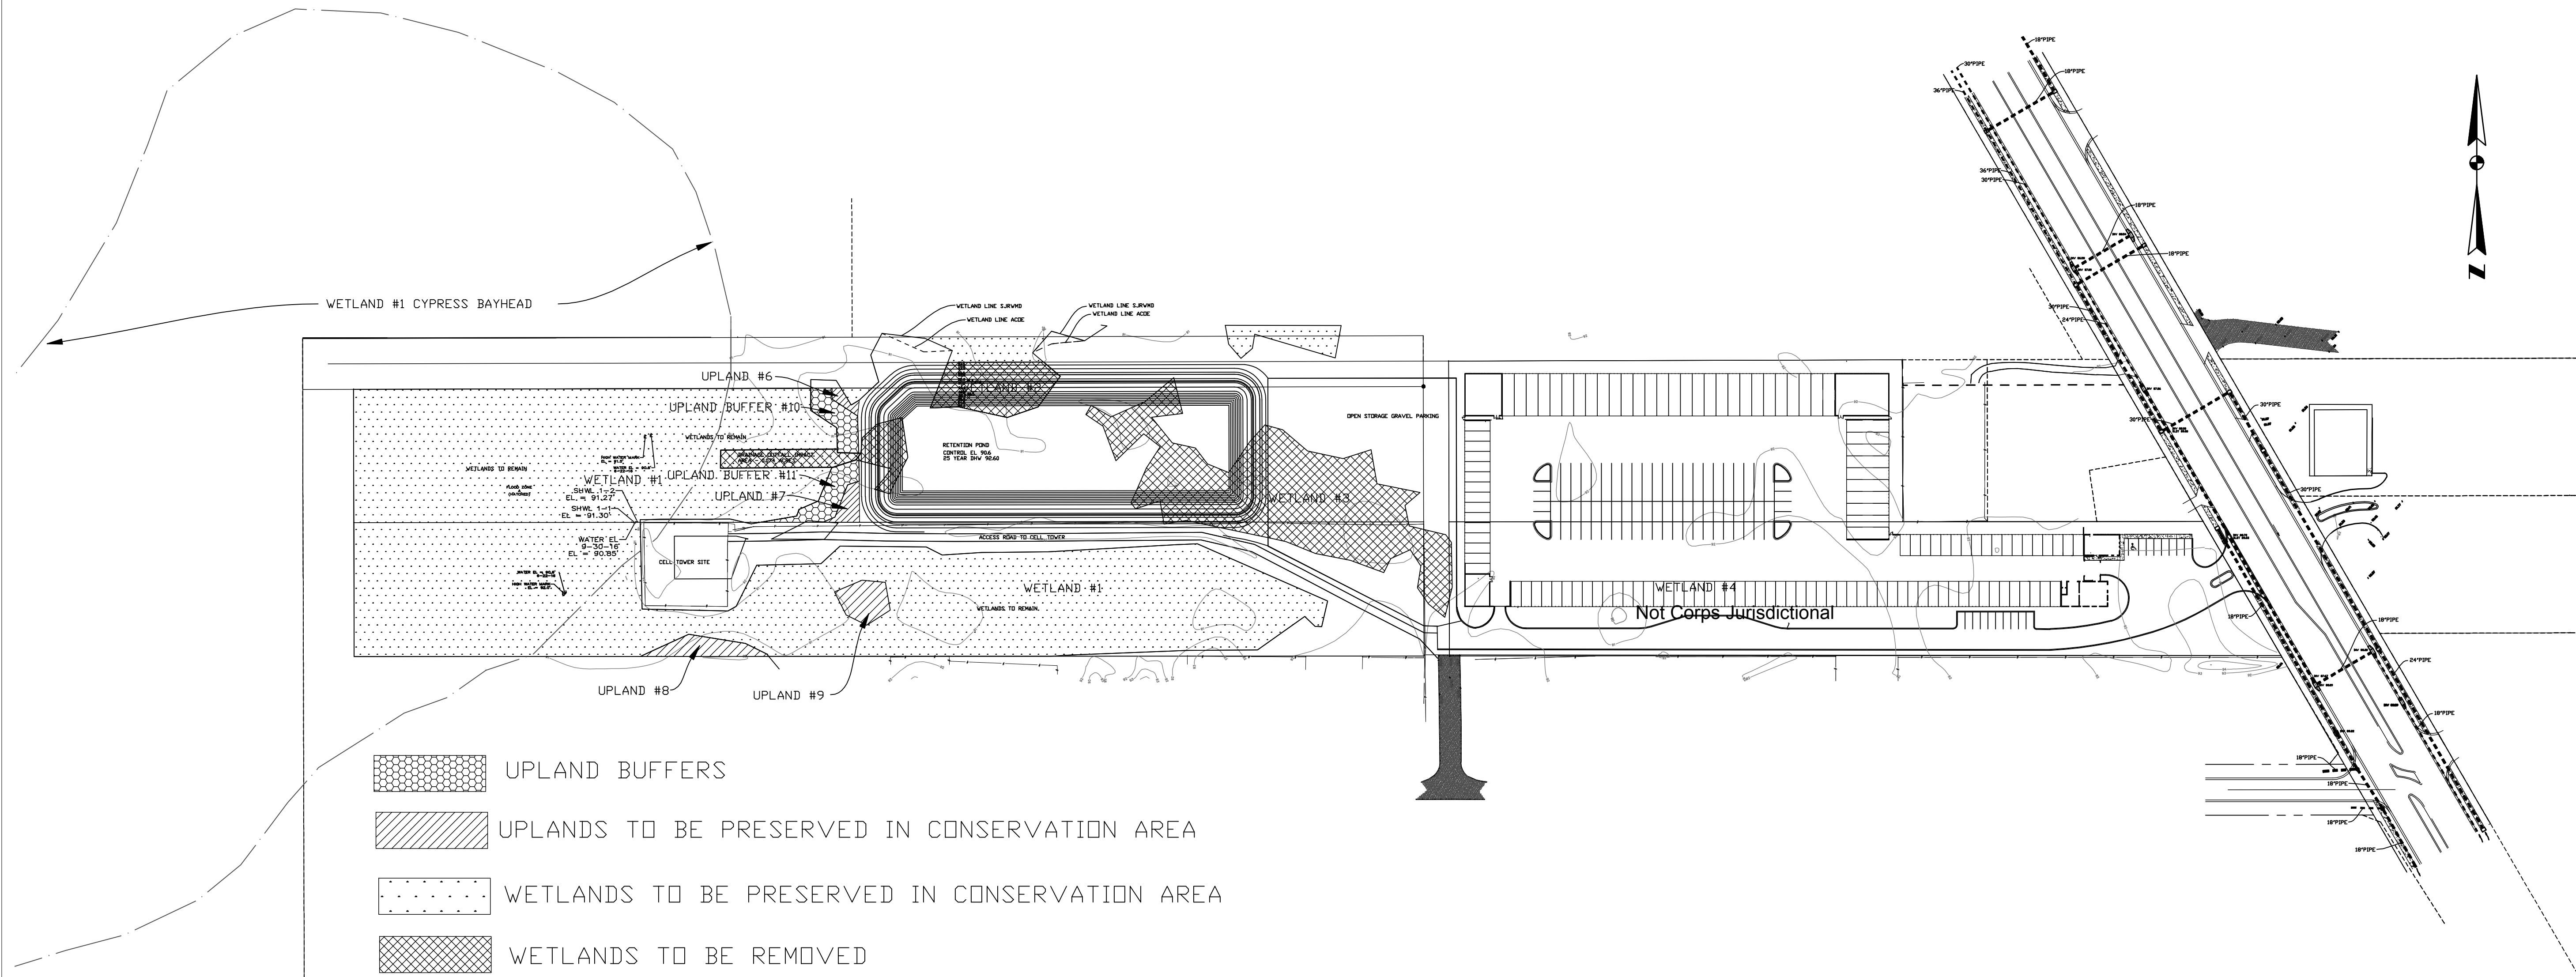

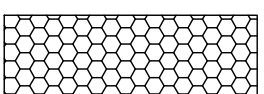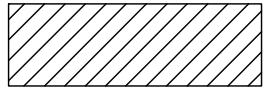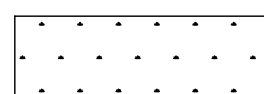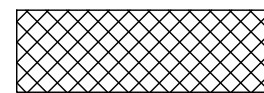-  UPLAND BUFFERS
-  UPLANDS TO BE PRESERVED IN CONSERVATION AREA
-  WETLANDS TO BE PRESERVED IN CONSERVATION AREA
-  WETLANDS TO BE REMOVED

**WETLAND IMPACTS:**

WETLAND #1 - 0.143 ACRES  
 WETLAND #2 - 0.172 ACRES  
 WETLAND #3 - 0.916 ACRES  
 ACDE ADDITIONAL IMPACTS - 0.026 ACRES  
 TOTAL WETLAND IMPACT = 1.231 ACRES + 0.026 ACRES ADDITIONAL ACDE IMPACTS

WETLANDS PRESERVED = 4.952 ACRES **Not for Corps Mitigation**

UPLAND AREA #6 TO BE PRESERVED IN CONSERVATION AREA - 0.010 ACRES  
 UPLAND AREA #7 TO BE PRESERVED IN CONSERVATION AREA - 0.025 ACRES  
 UPLAND AREA #8 TO BE PRESERVED IN CONSERVATION AREA - 0.054 ACRES  
 UPLAND AREA #9 TO BE PRESERVED IN CONSERVATION AREA - 0.054 ACRES  
 UPLAND BUFFER TO BE PRESERVED # 10 =0.053 ACRES  
 UPLAND BUFFER TO BE PRESERVED # 11 =0.059 ACRES  
 TOTAL UPLANDS TO BE PLACED IN CONSERVATION AREA = 0.255 ACRES

**MITIGATION PLAN FOR WETLAND IMPACTS:**

- 1) ONSITE WETLAND PRESERVATION IN CONSERVATION AREA = 4.952 ACRES
- 2) UPLANDS TO BE PRESERVED IN CONSERVATION AREA = 0.255 ACRES
- 3 PURCHASE OF 0.67 MITIGATION CREDITS FORM TM ECON MITIGATION BANK

THE CIVIL DESIGN GROUP INC. ENGINEERS SURVEYORS PLANNERS 8969 Charles F. Limonis Road ORLANDO, FLORIDA Phone (407) 876-3996 Fax (407) 876-4719		No. _____ Date _____ Revisions _____ Rev. by _____
<b>MITIGATION PLAN</b> <b>NAR-VISTA WEST</b> <b>VEHICLE STORAGE WAREHOUSE</b> Orange County, Florida		Sheet <b>15 of 27</b>
FLORIDA BOARD OF PROFESSIONAL REGULATION CERTIFICATE OF AUTHORIZATION # 9559 Engineer: <b>William C. Fogle, P.E., No. 23785</b> Job Number: <b>2014-14</b> Scale: <b>1"=100'</b> Date: <b>MAY 2016</b>		