
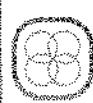


**LOCATION MAP
PALM COVE
ST. JOHNS COUNTY, FLORIDA**


FIGURE

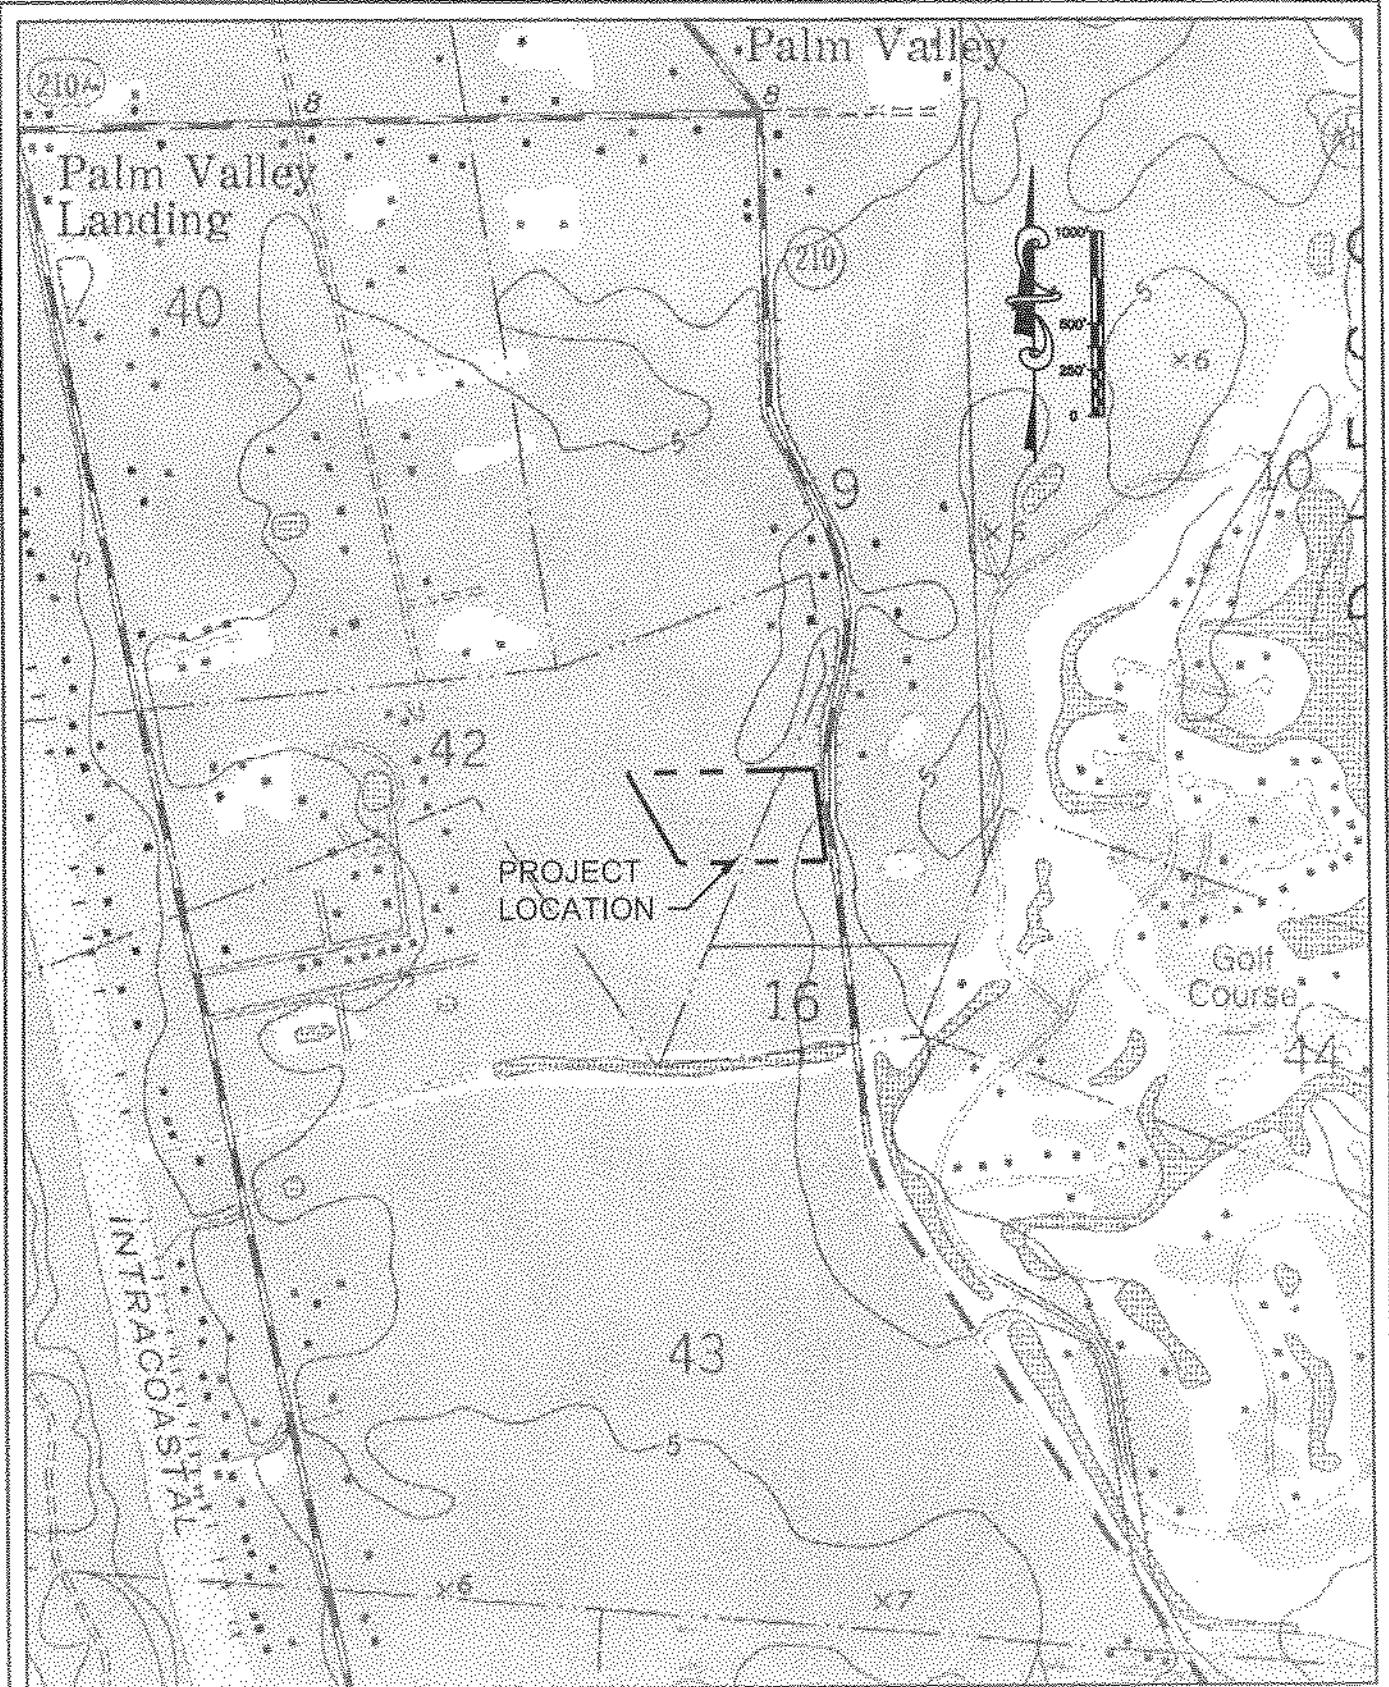



DRMP
DESIGNERS • SURVEYORS • PLANNERS • SCIENTISTS



QUAD MAP
PALM COVE
ST. JOHNS COUNTY, FLORIDA

FIGURE
2

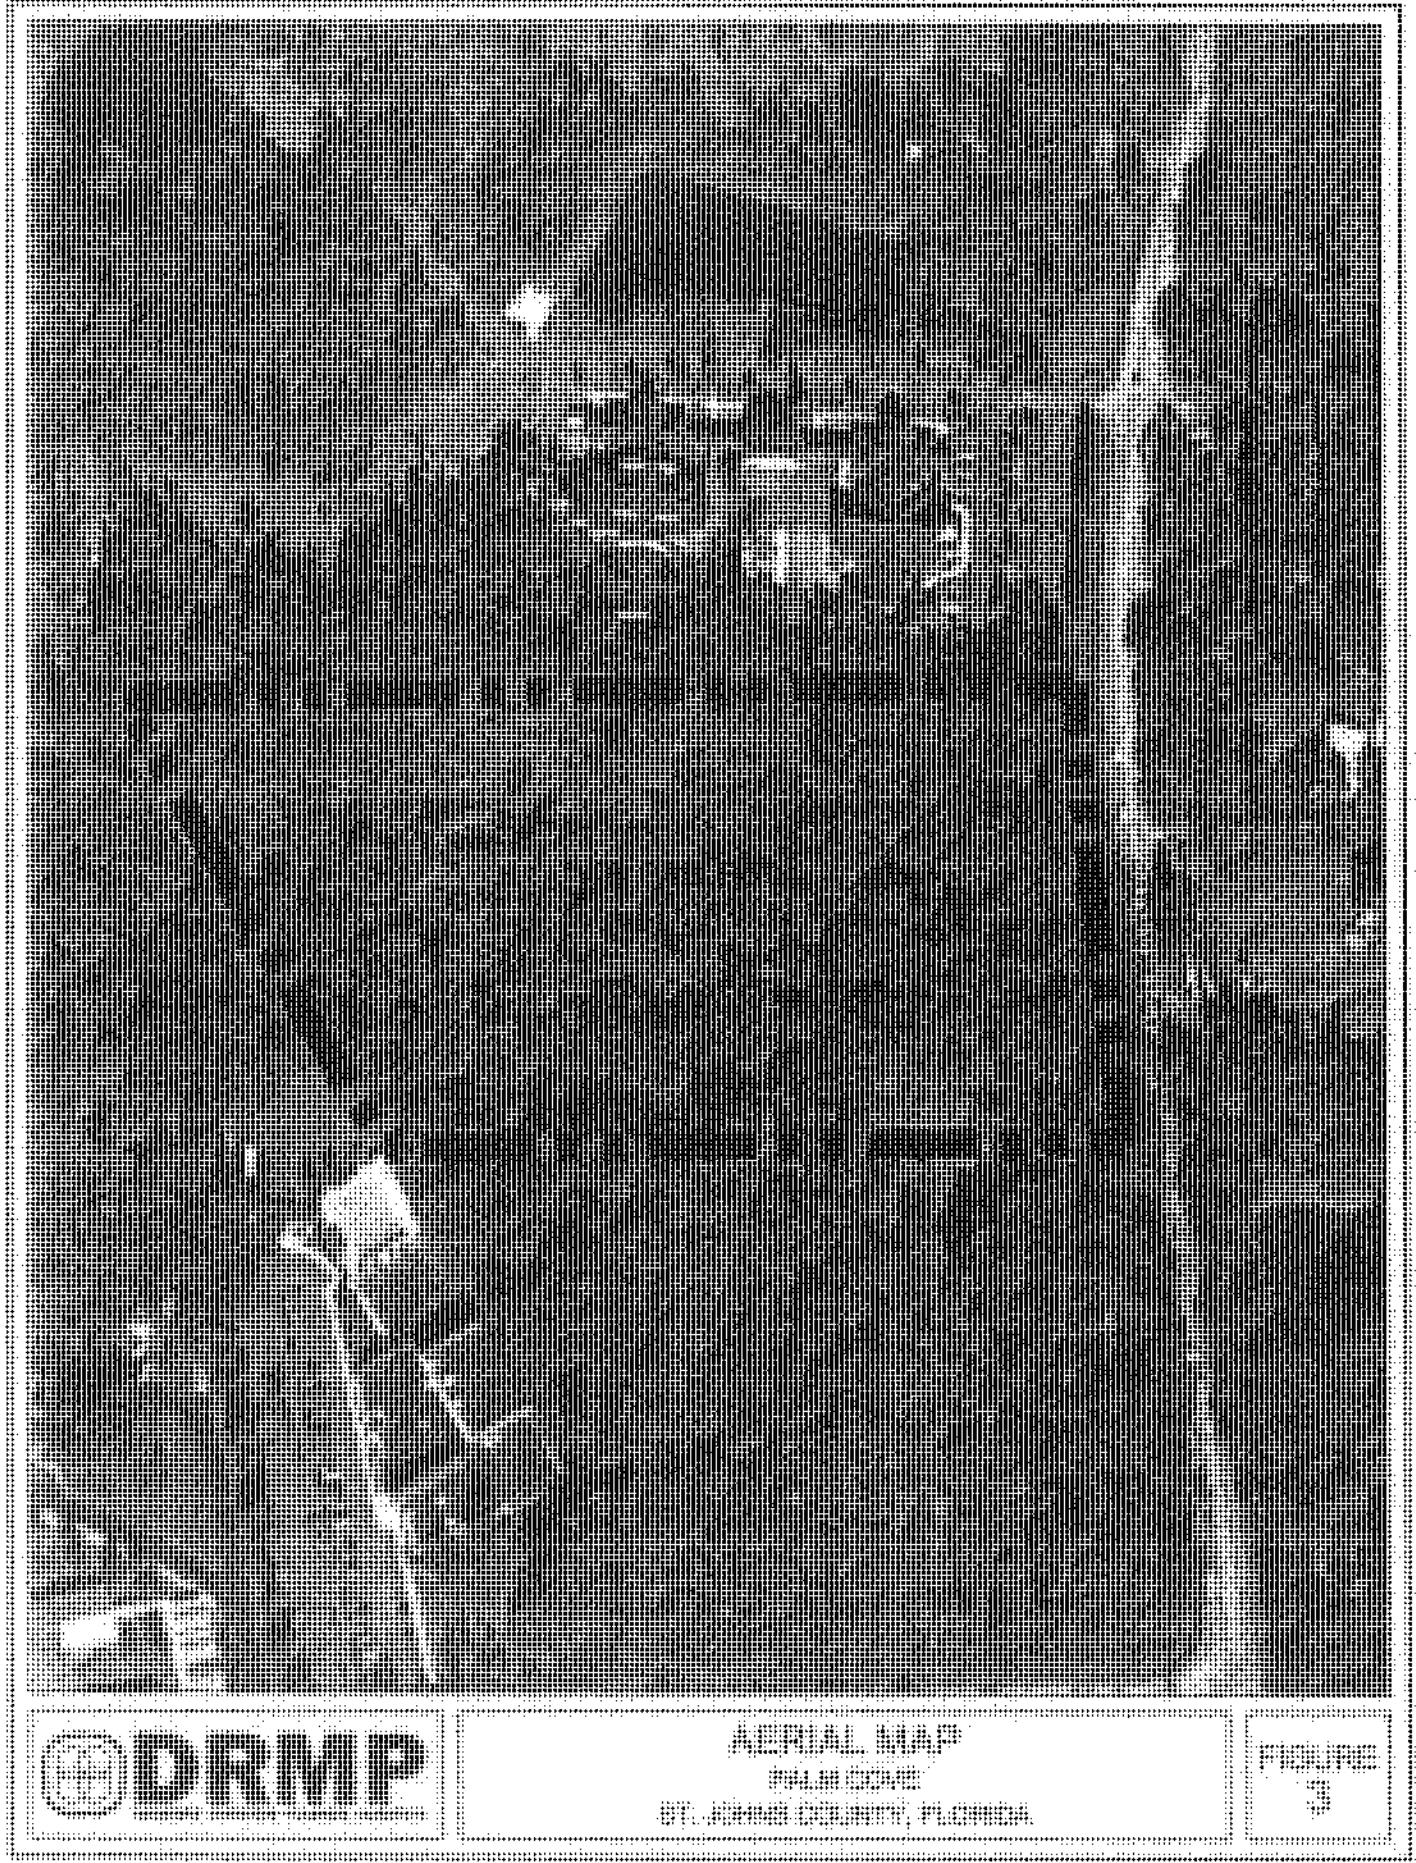

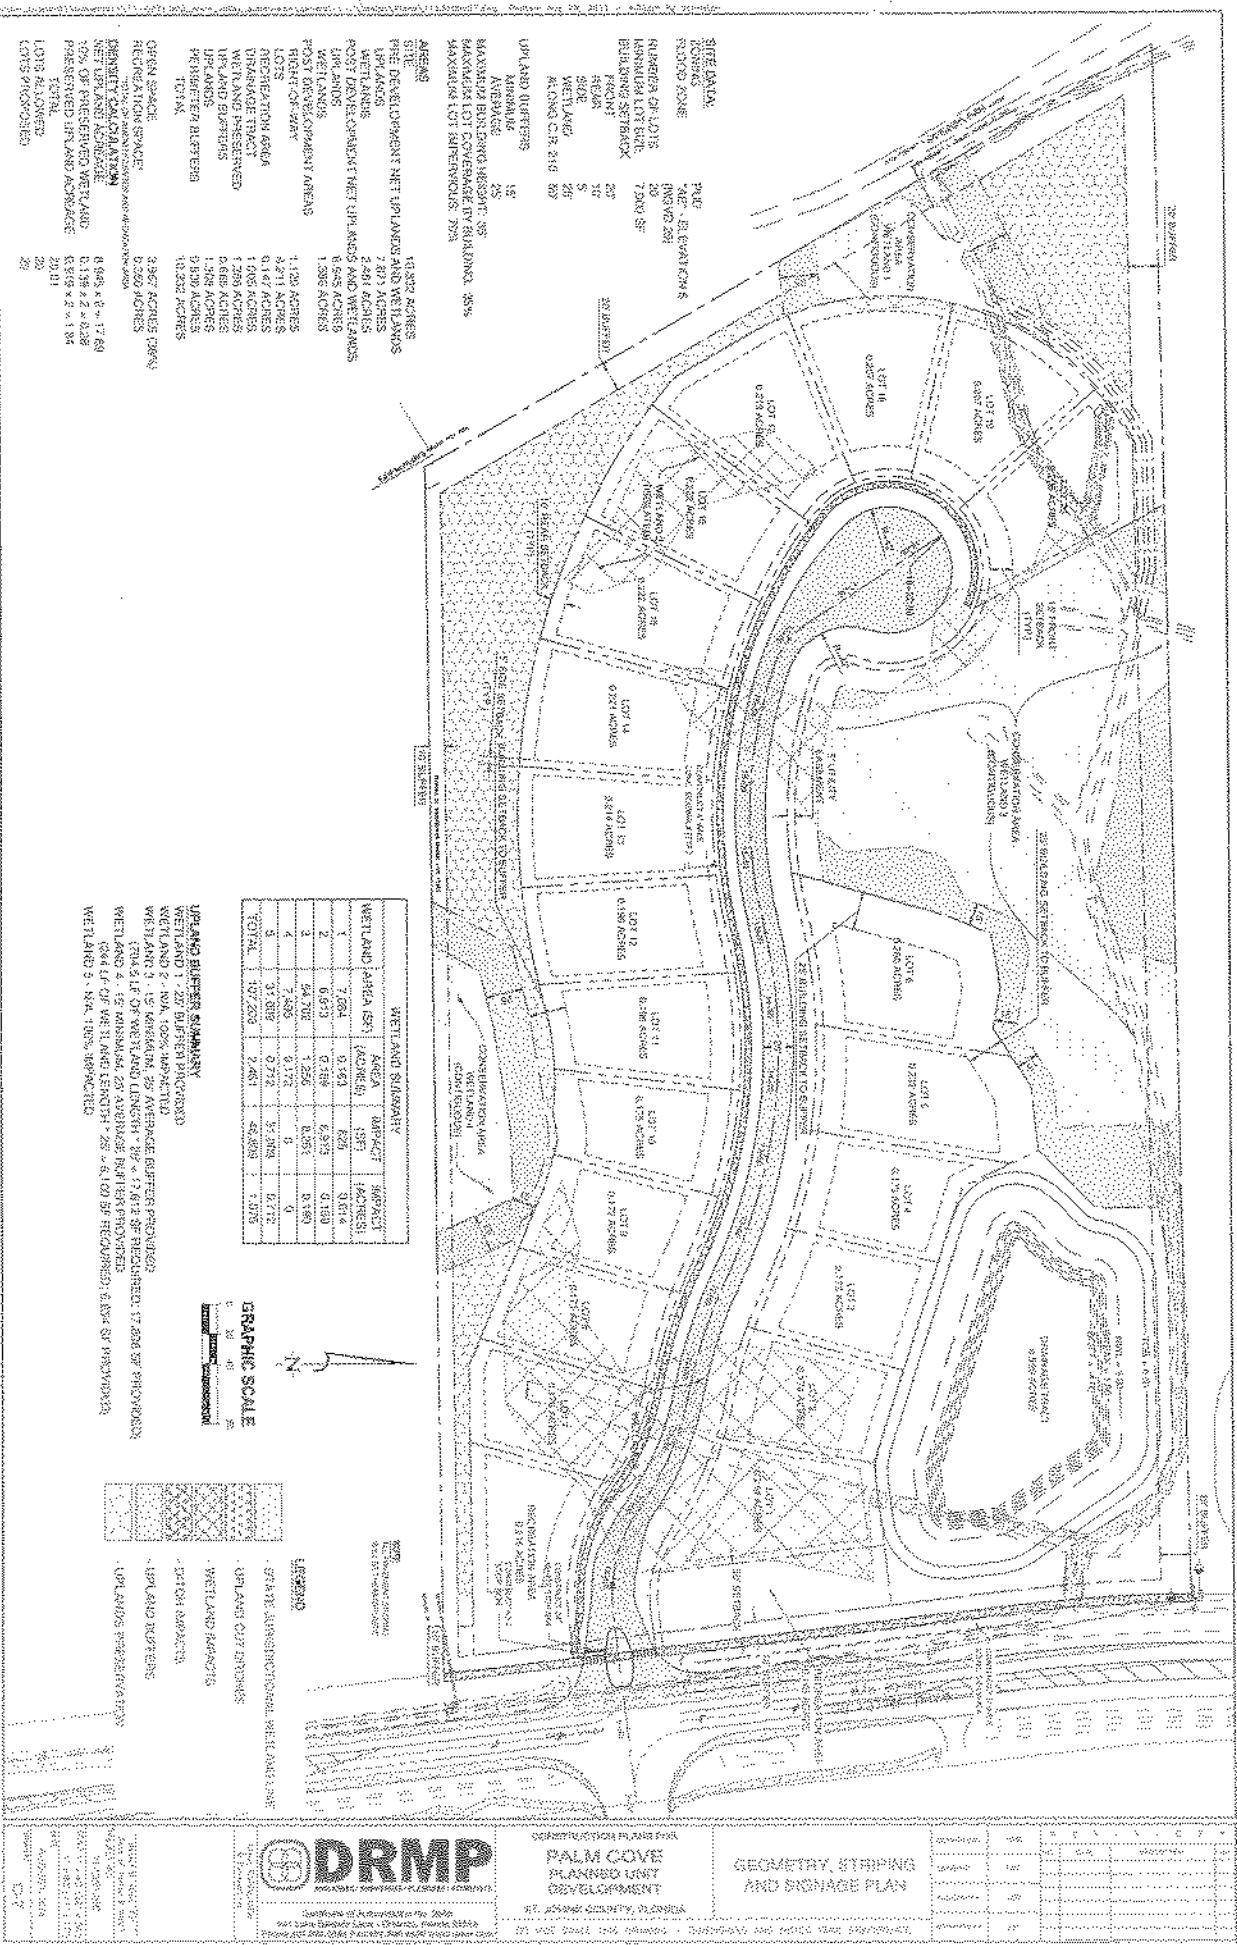


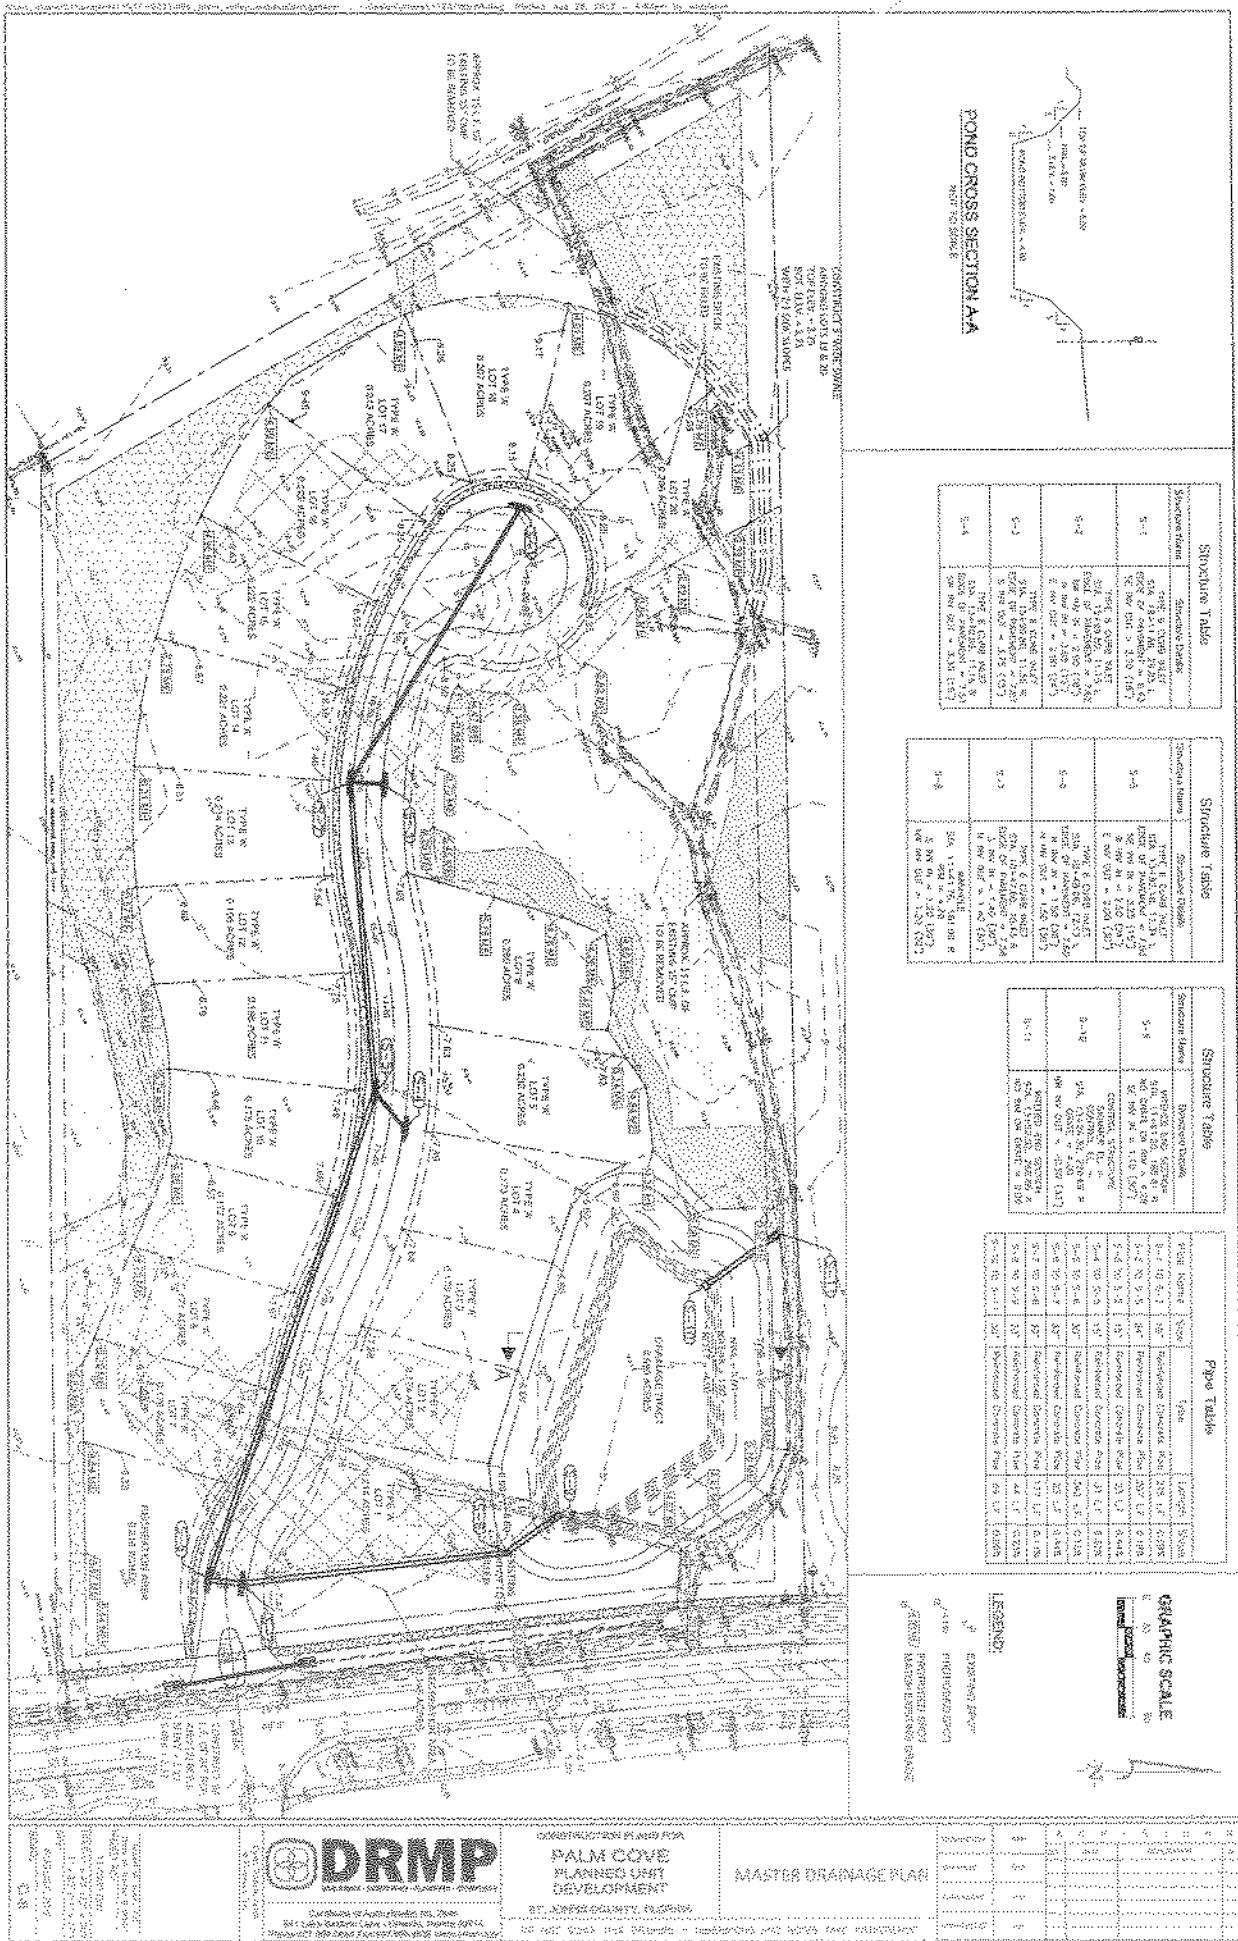


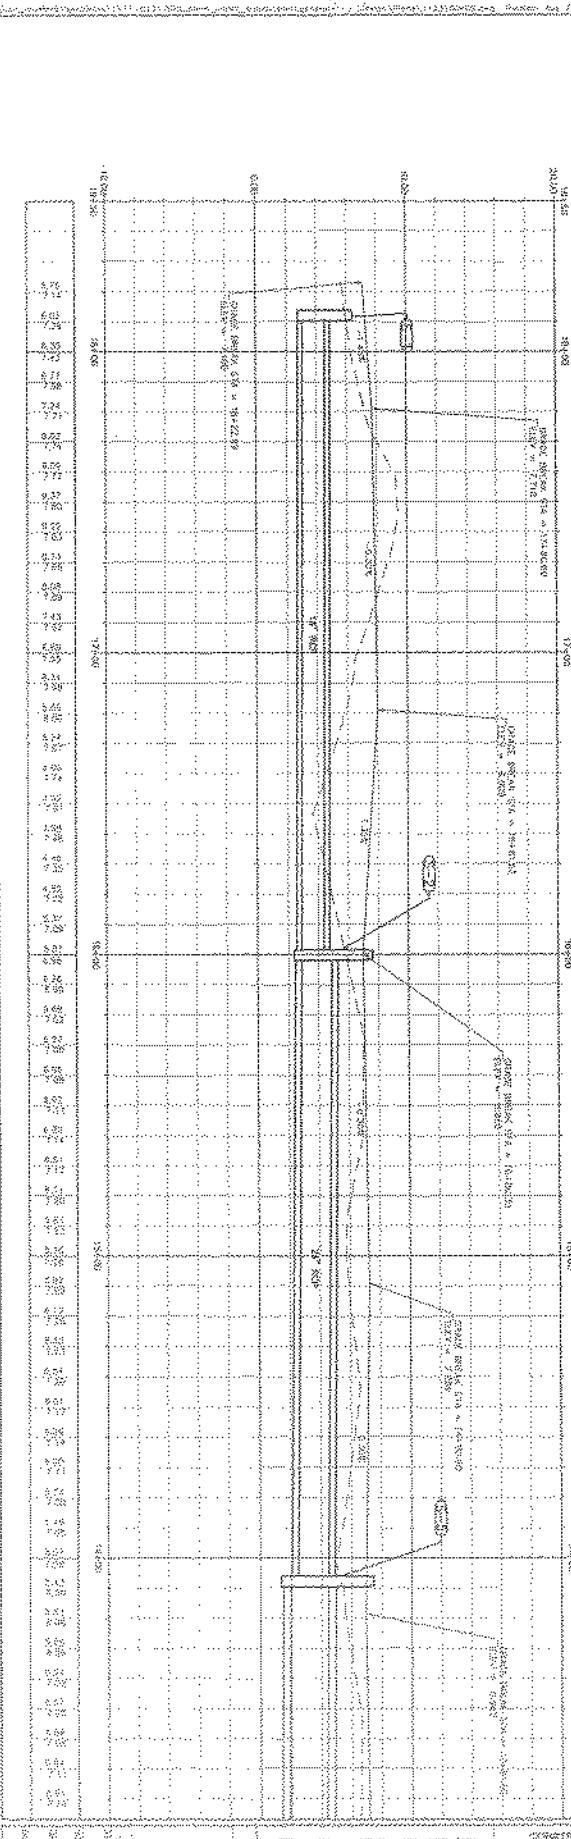
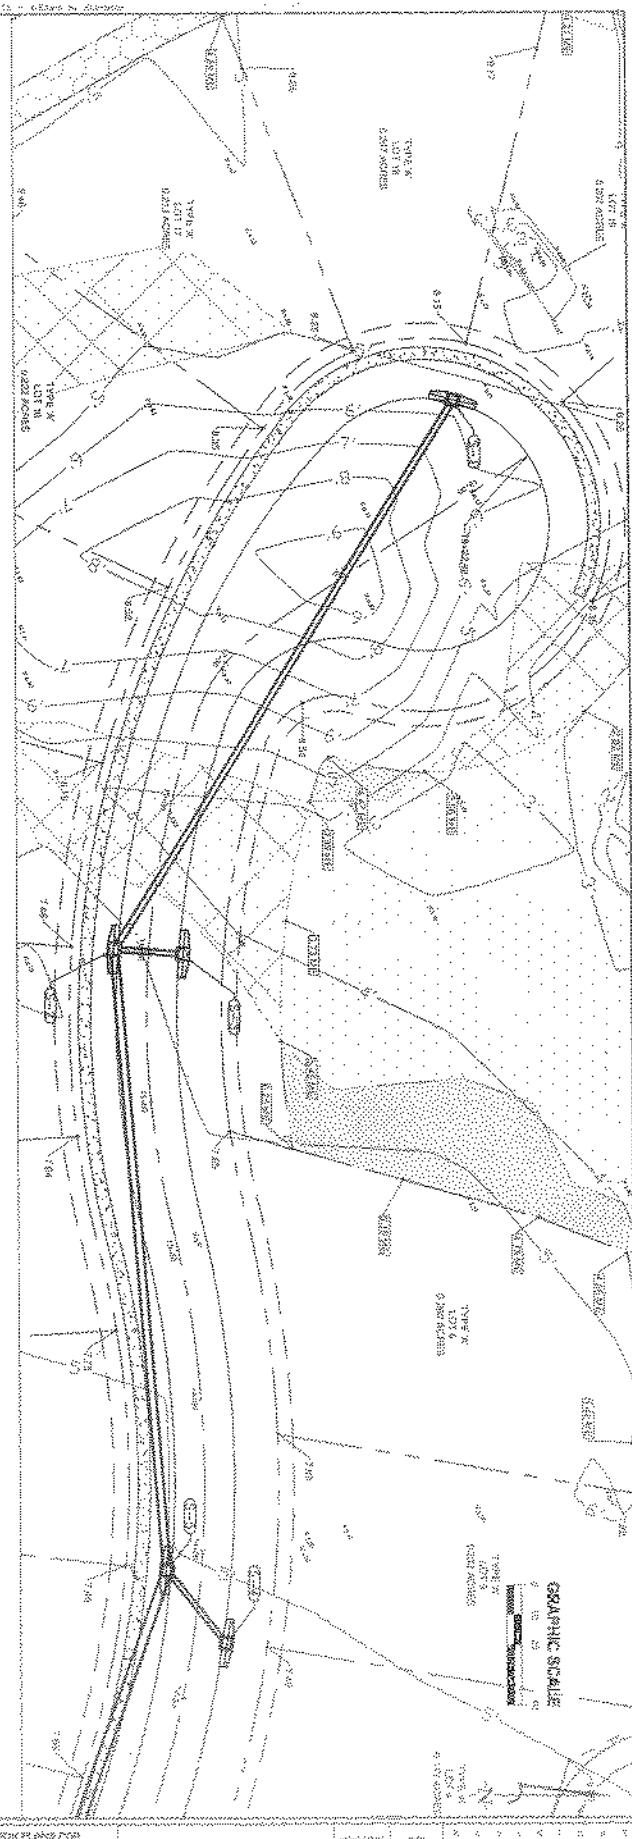


PALM COVE
DEVELOPMENT

DRAINAGE PLAN AND PROFILE

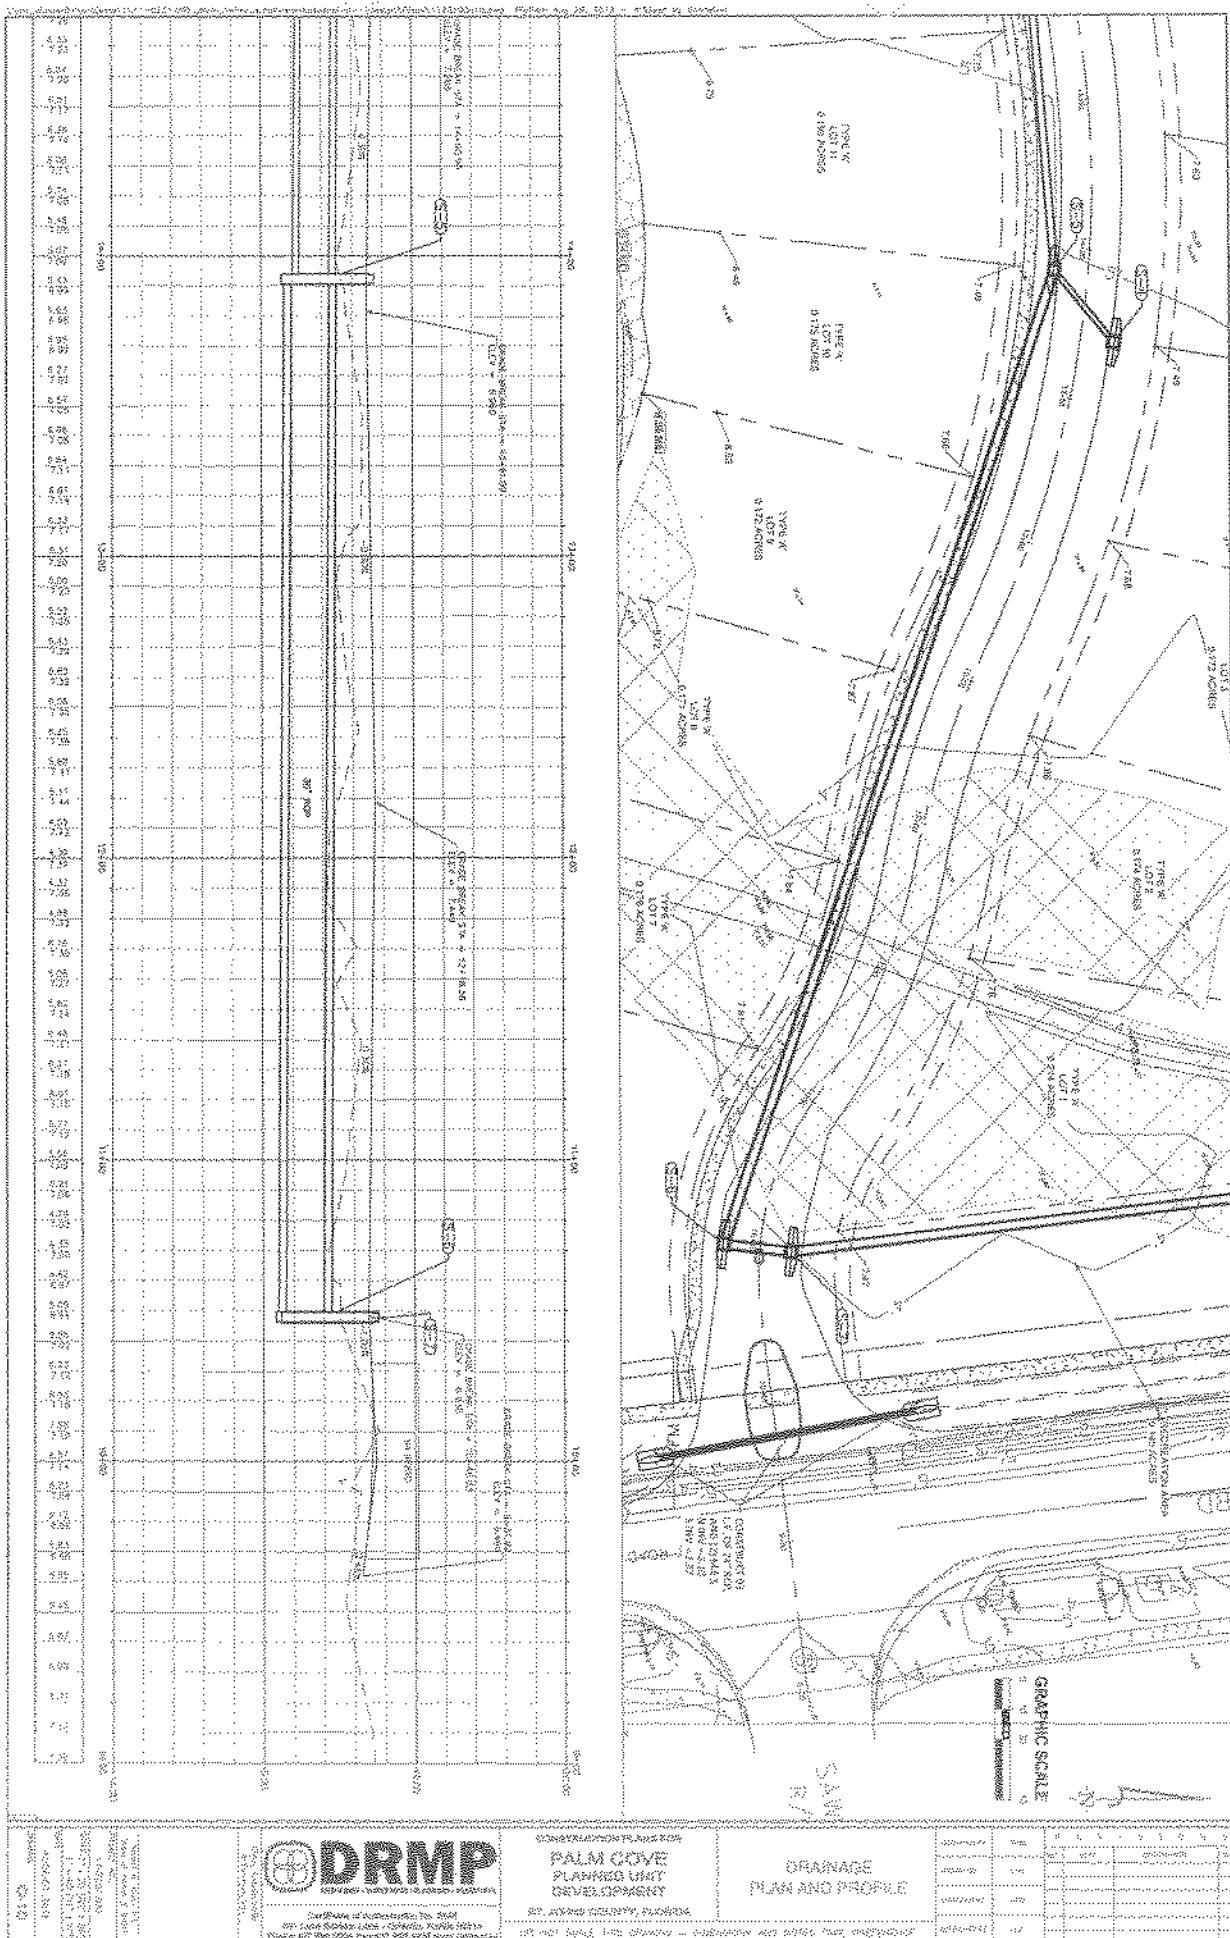


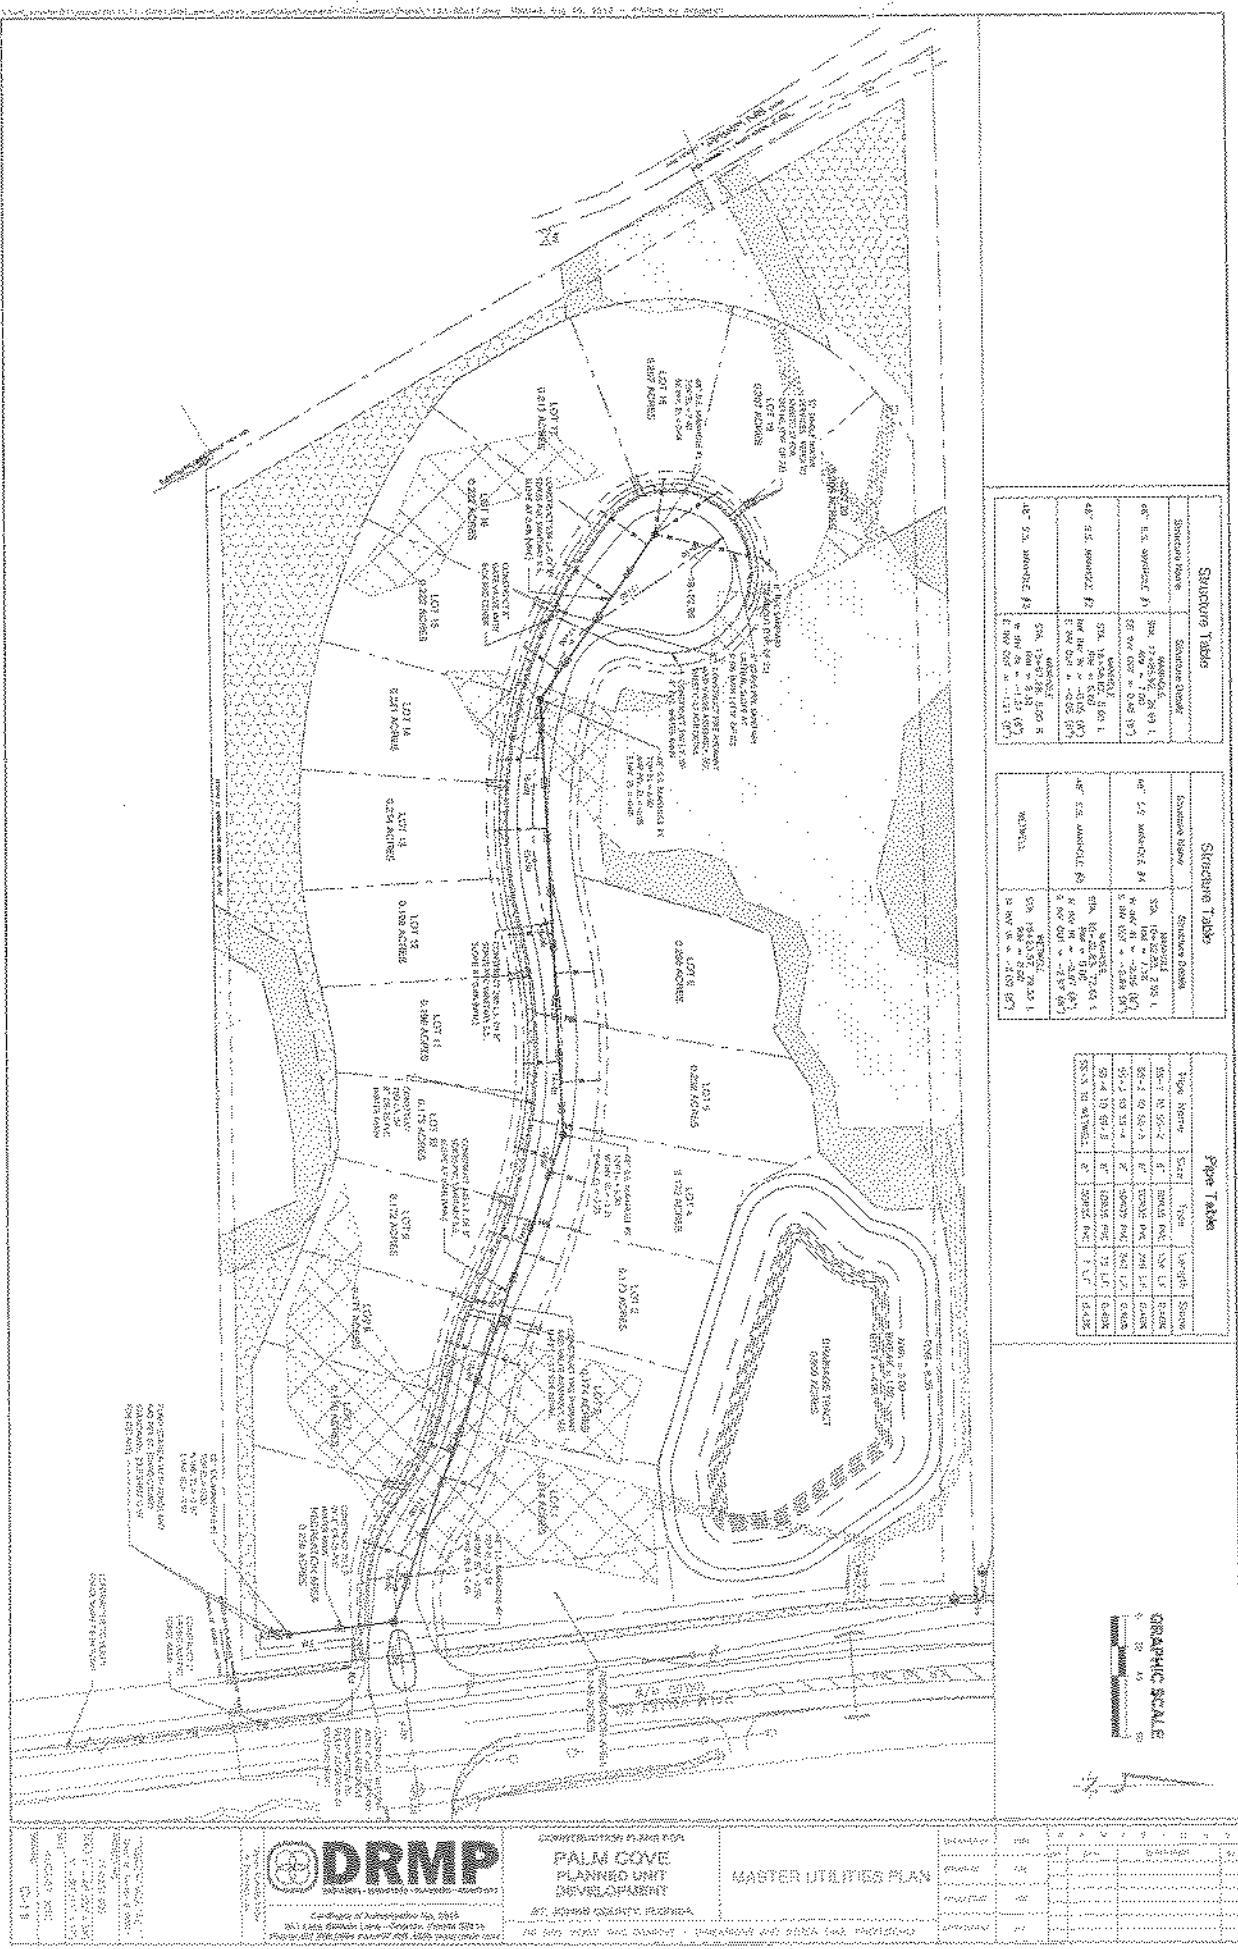

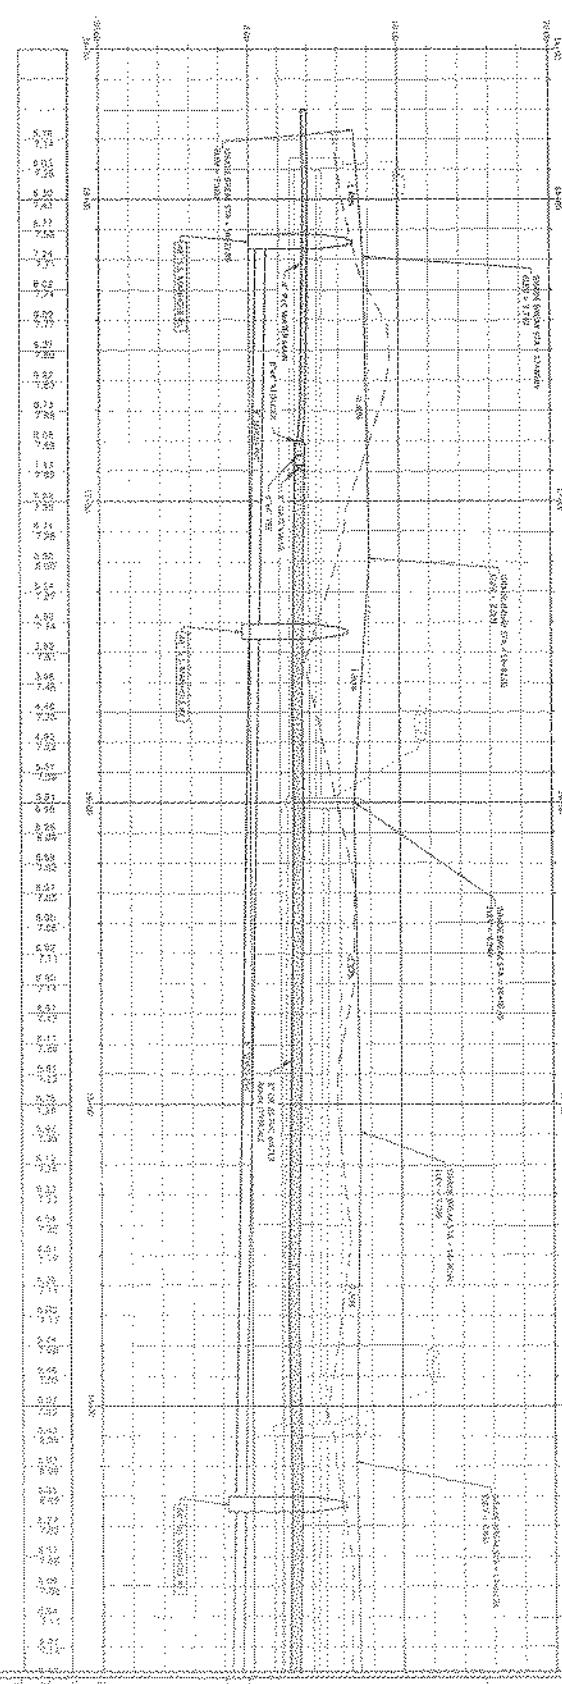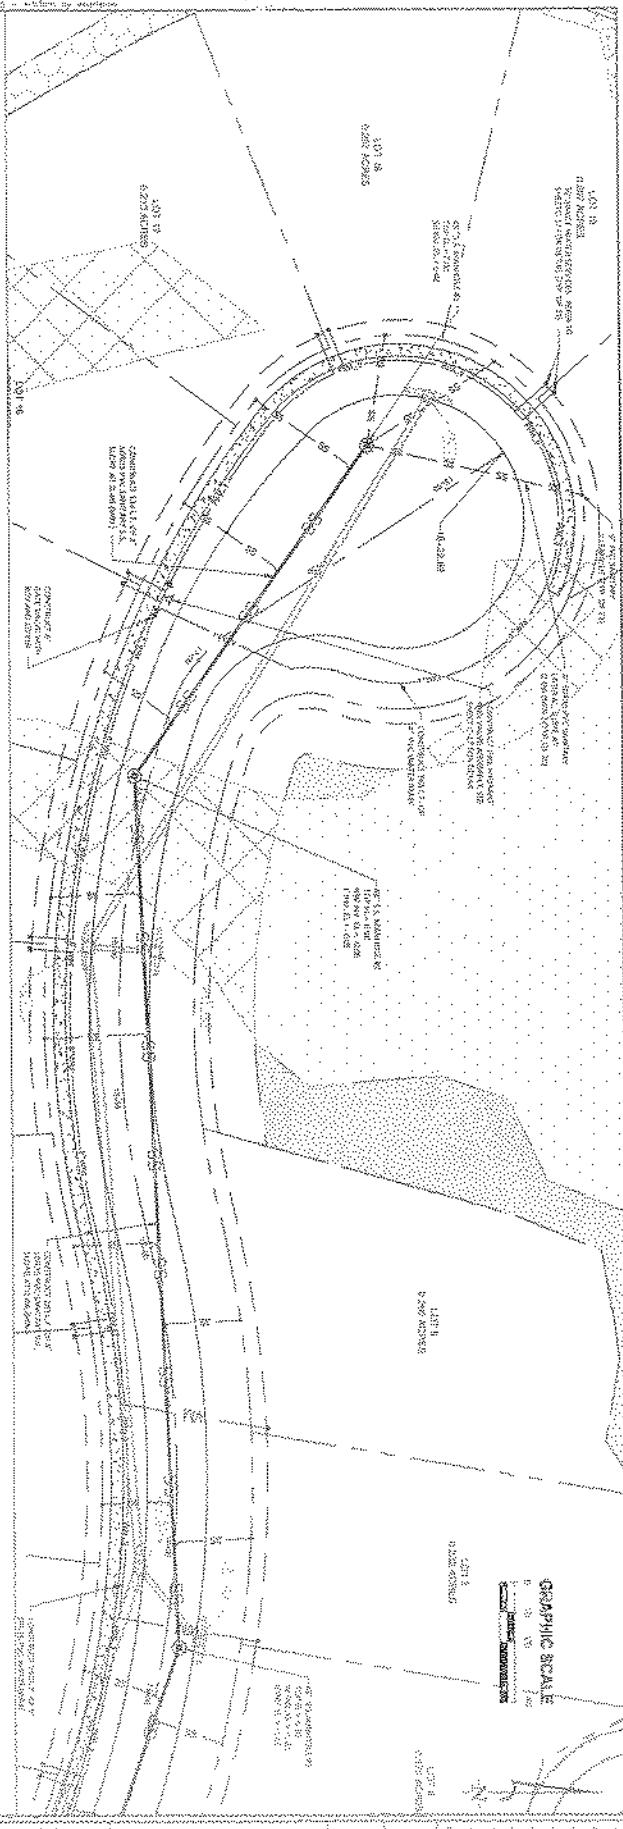


**PALM COVE
PLANNED UNIT
DEVELOPMENT**

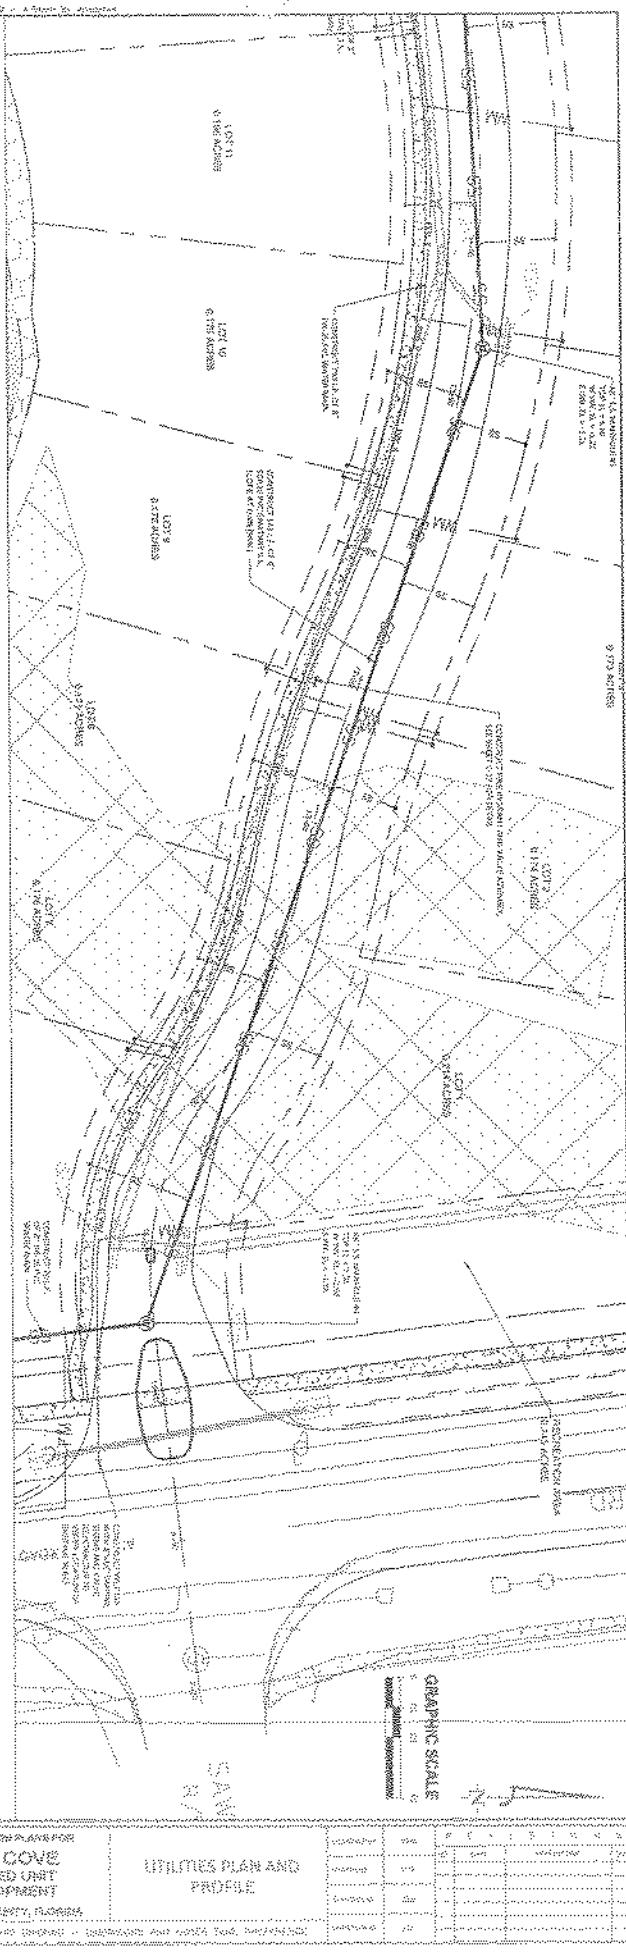



PALM COVE
PLANNED UNIT
DEVELOPMENT


UTILITIES PLAN AND PROFILE

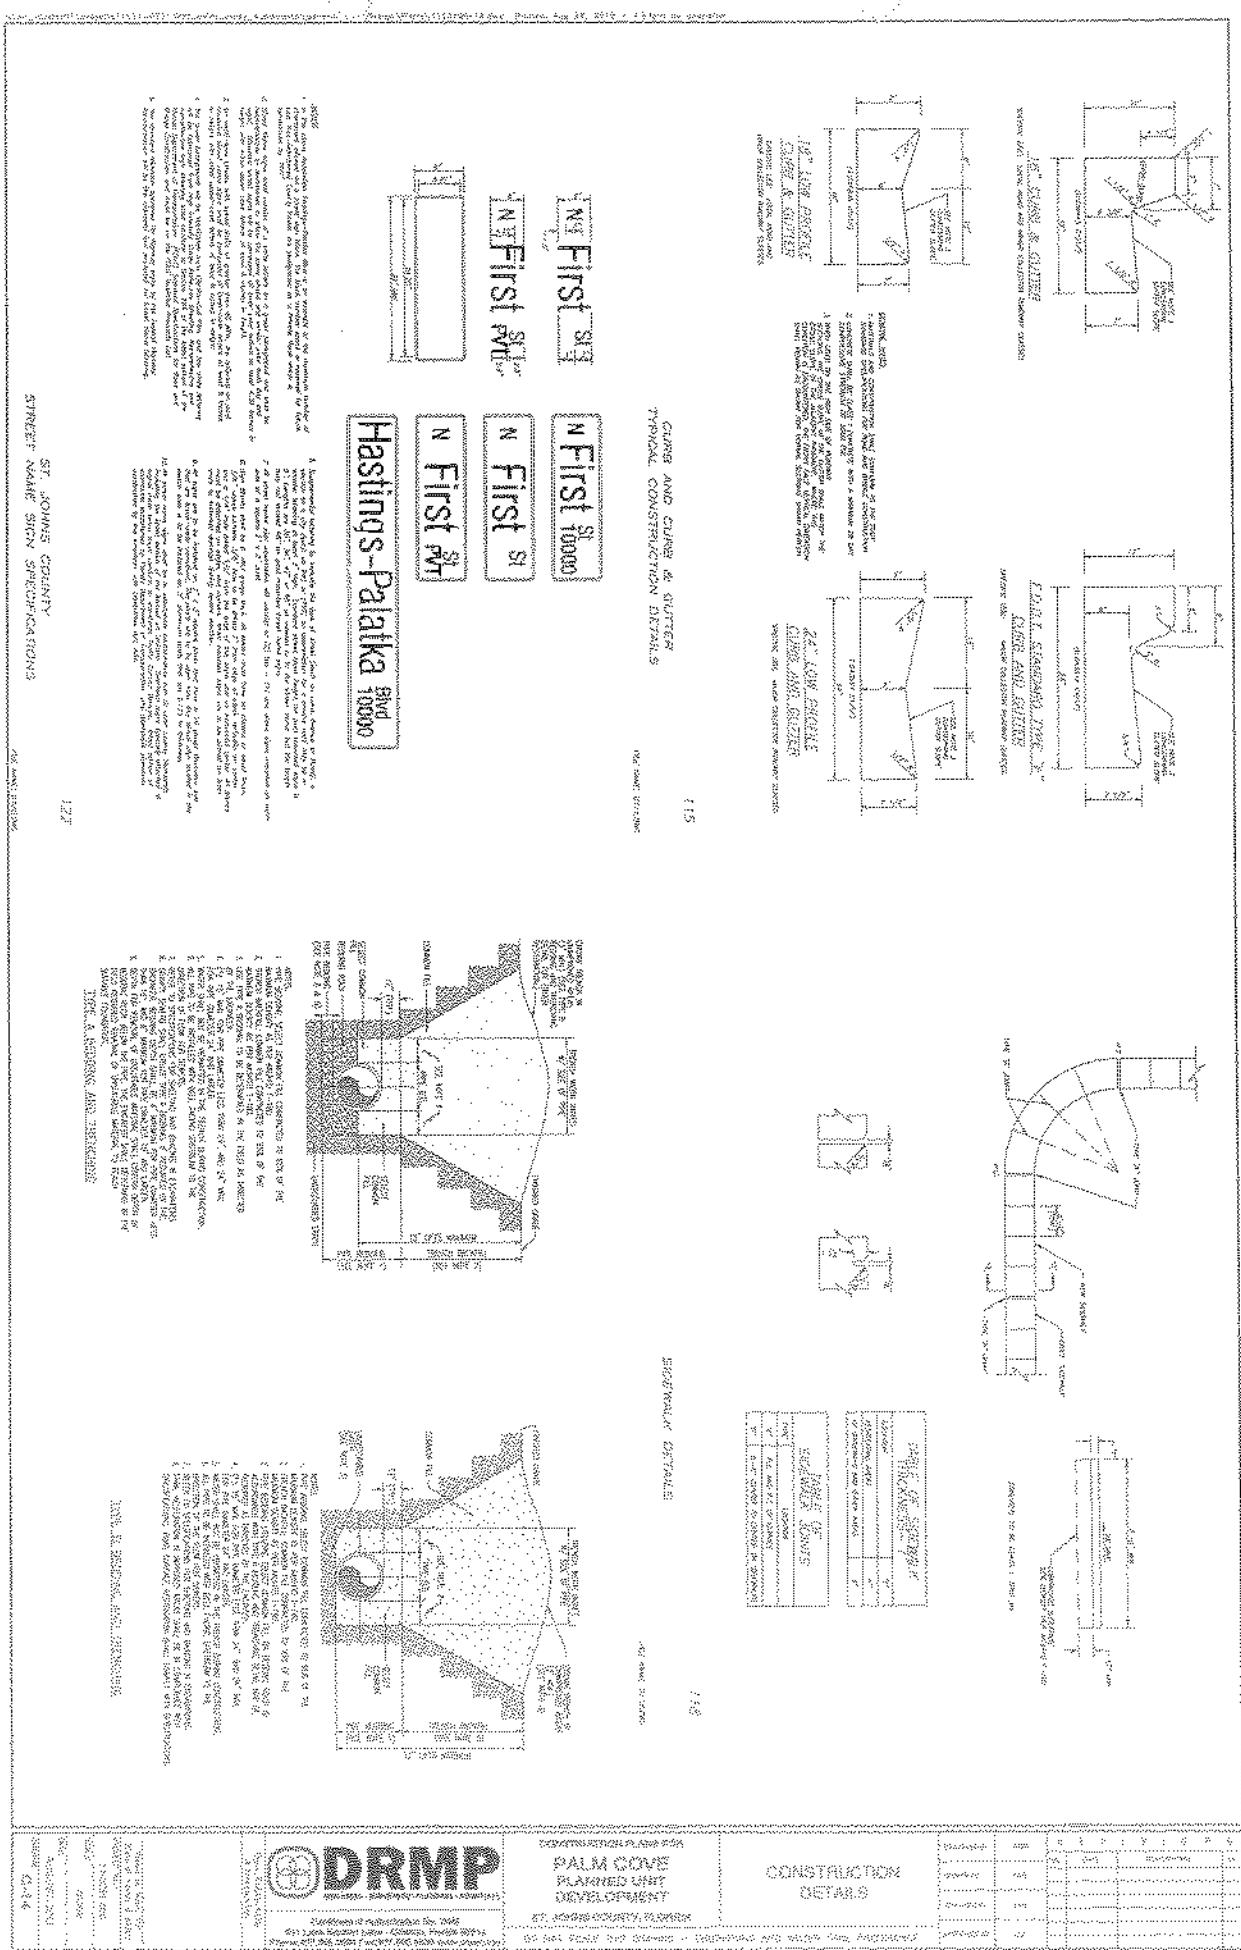



**PALM COVE
PLANNING UNIT
DEVELOPMENT**

