


C-11 Impoundment - Feasible Design
Levee and Seepage Canal Cross Sections

Preliminary - Not a Final Design

**L2 Levee and C2 Seepage Canal
Cross Section - 5300 feet**

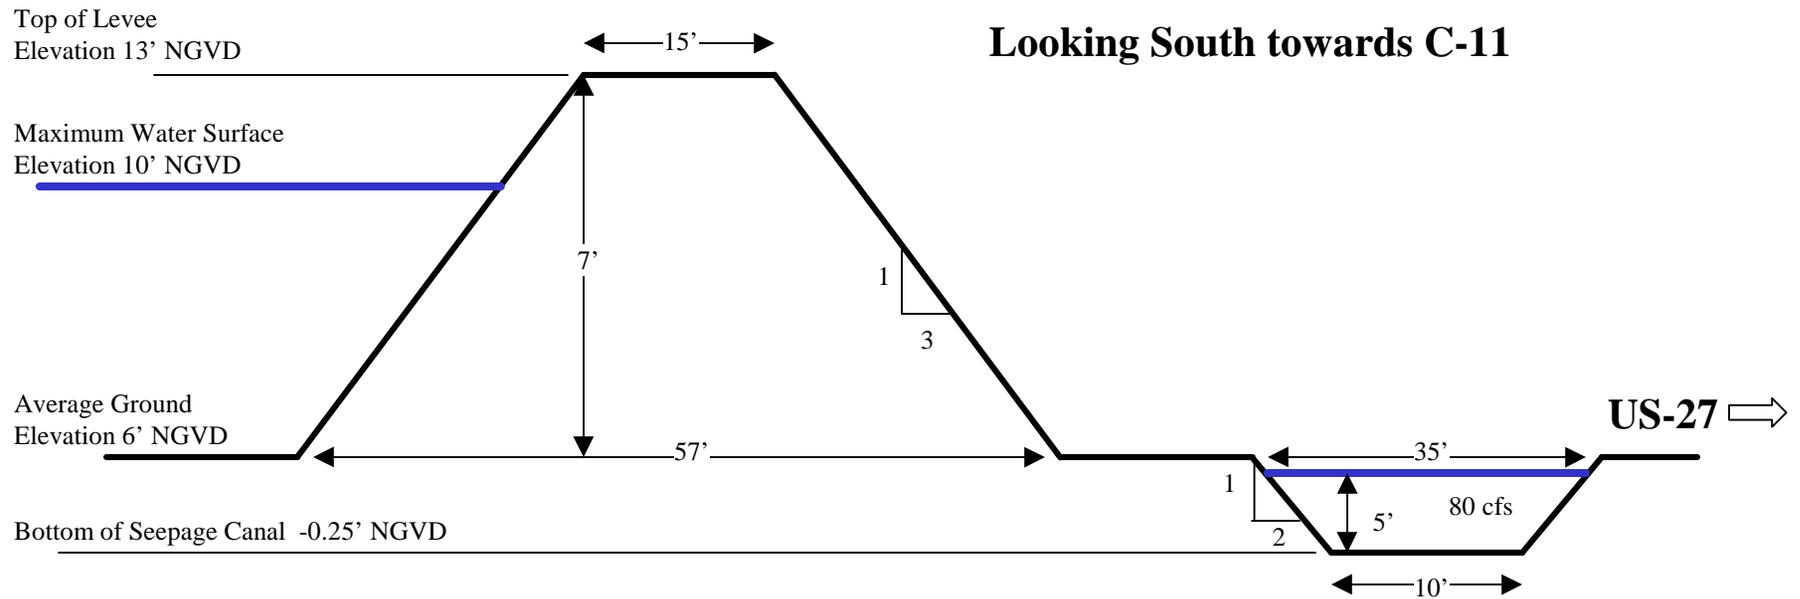

Not to Scale