


C-11 Impoundment - Feasible Design
Levee and Seepage Canal Cross Sections

Preliminary - Not a Final Design

L4 Levee Cross Section
11300 feet

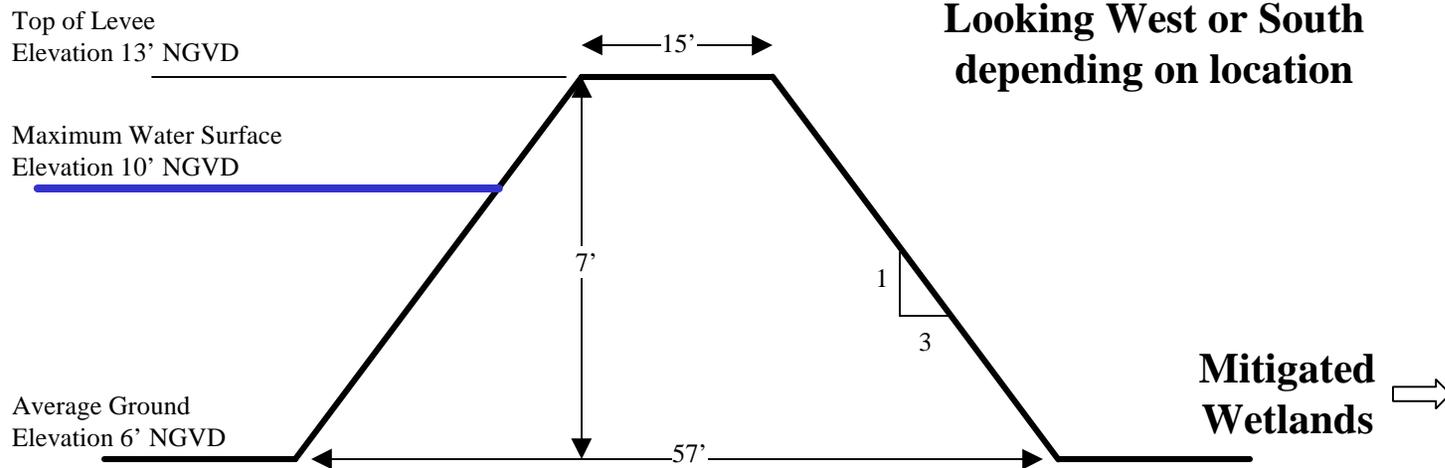

Not to Scale