


C-11 Impoundment - Feasible Design

Levee Cross Section

Preliminary - Not a Final Design

**L5 Levee Cross Section
4300 feet**

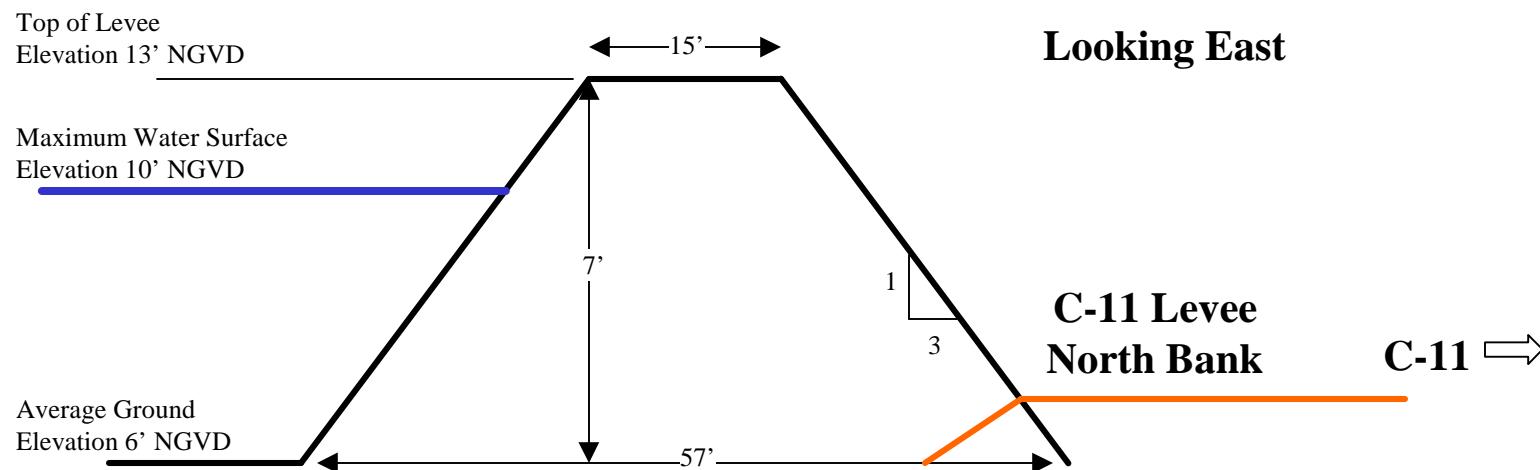

Not to Scale