


**Hillsboro Impoundment - Feasible Design**  
**Levee and Seepage Canal Cross Sections**

**Preliminary - Not a Final Design**

**L1 Levee and C1 Seepage Canal**  
**Cross Section - 7600 feet**

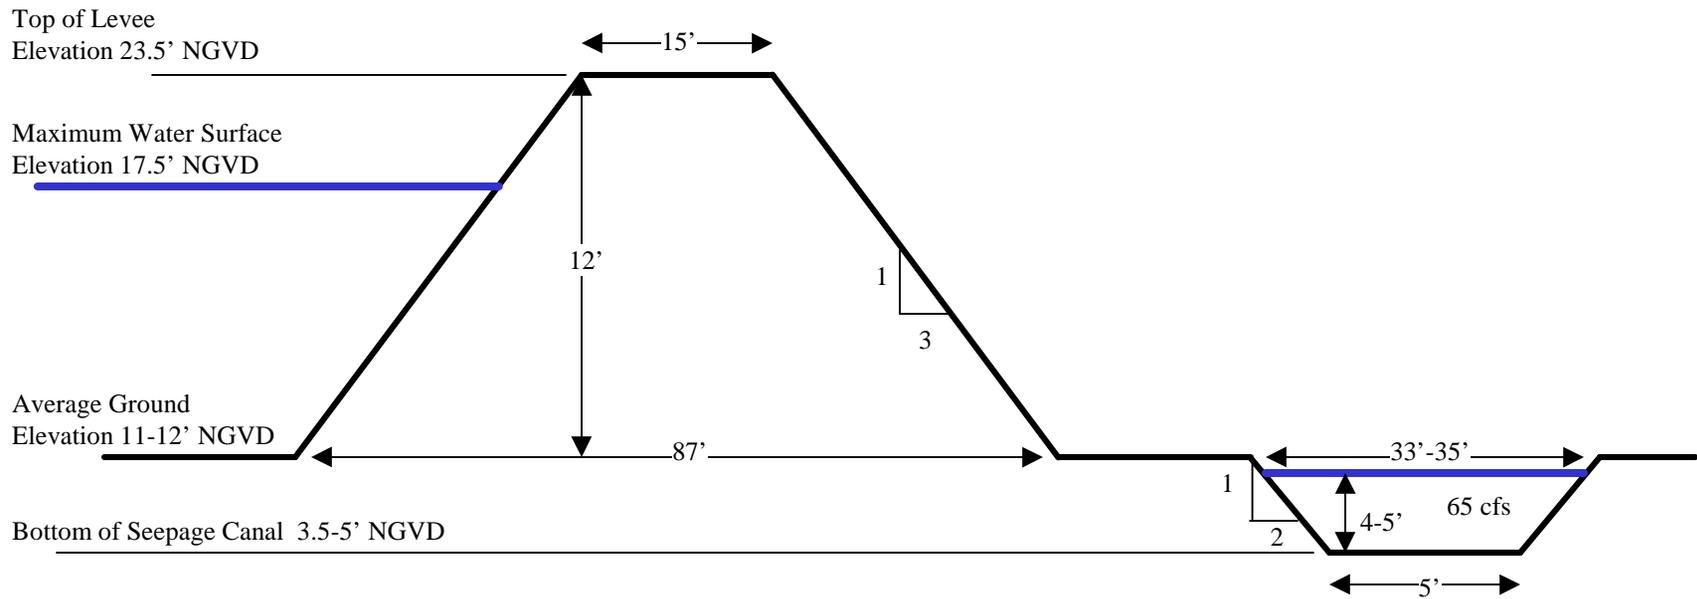

**Not to Scale**