


Hillsboro Impoundment - Feasible Design
Levee and Seepage Canal Cross Sections

Preliminary - Not a Final Design

**L3 Levee and C2 Seepage Canal
Cross Section - 12200 feet**

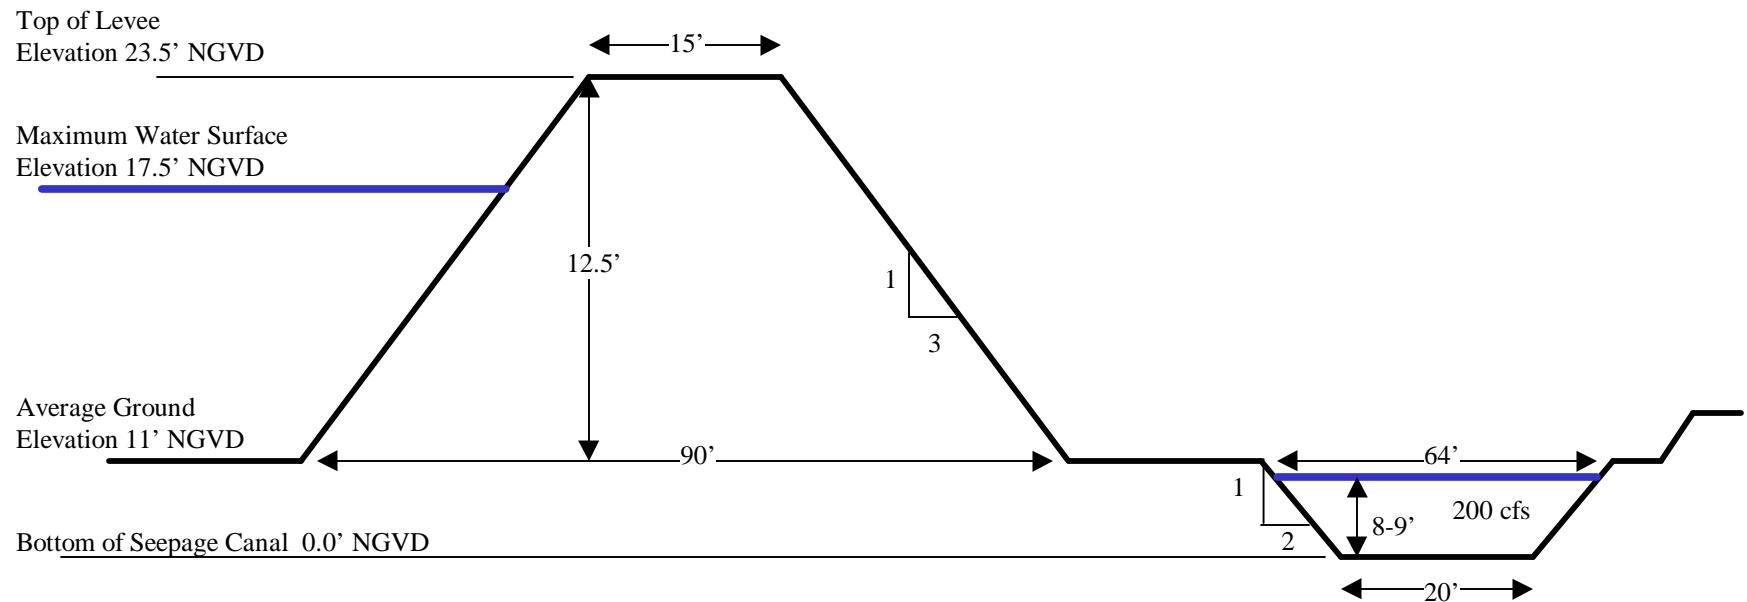

Not to Scale