


Hillsboro Impoundment - Feasible Design  
Pump Getaway Canal Cross Sections

Preliminary - Not a Final Design

**C3 Canal Cross Section - 675 feet**

Top of Levee  
Elevation 23.5' NGVD

Maximum Water Surface  
Elevation 17.5' NGVD

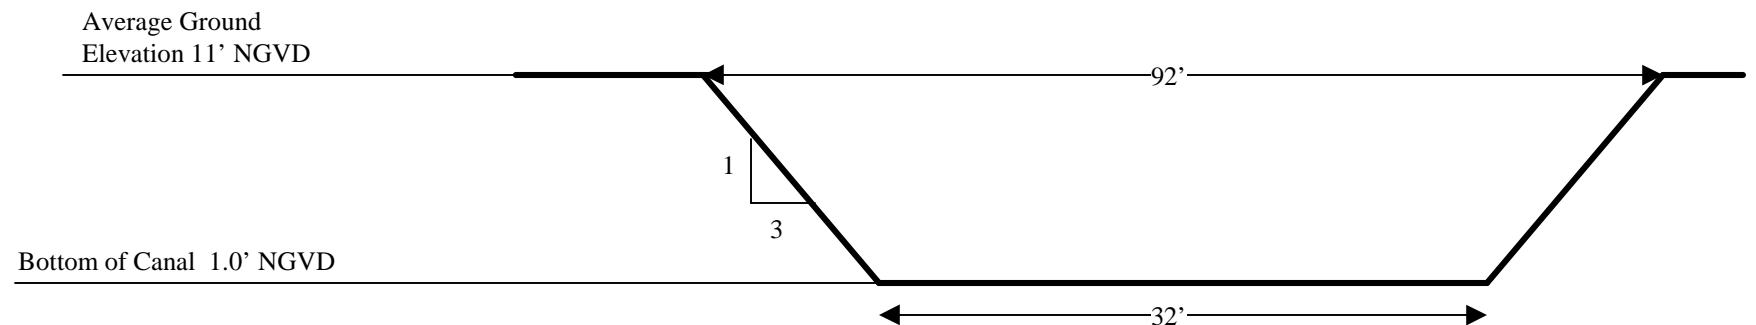

**Not to Scale**