



ATLANTIC OCEAN

NOTE: DESIGN CROSS-SECTION DOES NOT INCLUDE ADVANCE FILL,
CONSTRUCTION CROSS-SECTION INCLUDES ADVANCE FILL.


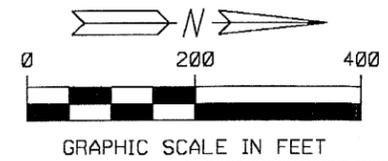


COAST OF FLORIDA
EROSION AND STORM EFFECTS STUDY, REGION III
SELECTED PLAN
NORTH PALM BEACH ISLAND
SCALES AS SHOWN
DEPARTMENT OF THE ARMY
JACKSONVILLE DISTRICT, CORPS OF ENGINEERS
JACKSONVILLE, FLORIDA
TO ACCOMPANY GENERAL DESIGN MEMO.,
DATED :
FILE NO.


c:\dgm\region3\pbeach\mp1m1f4.dgn Apr. 4, 1996 12:44:00

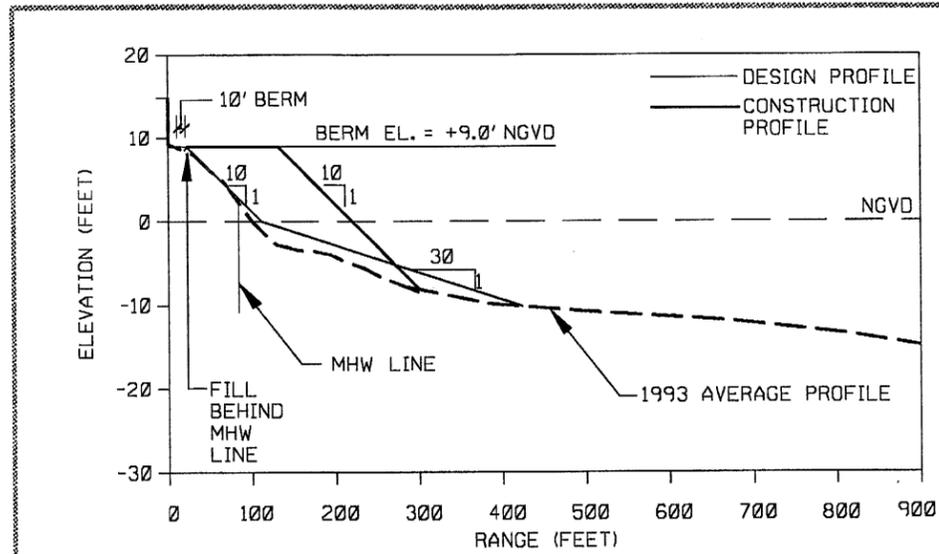


AVERAGE DESIGN BEACH CROSS-SECTION

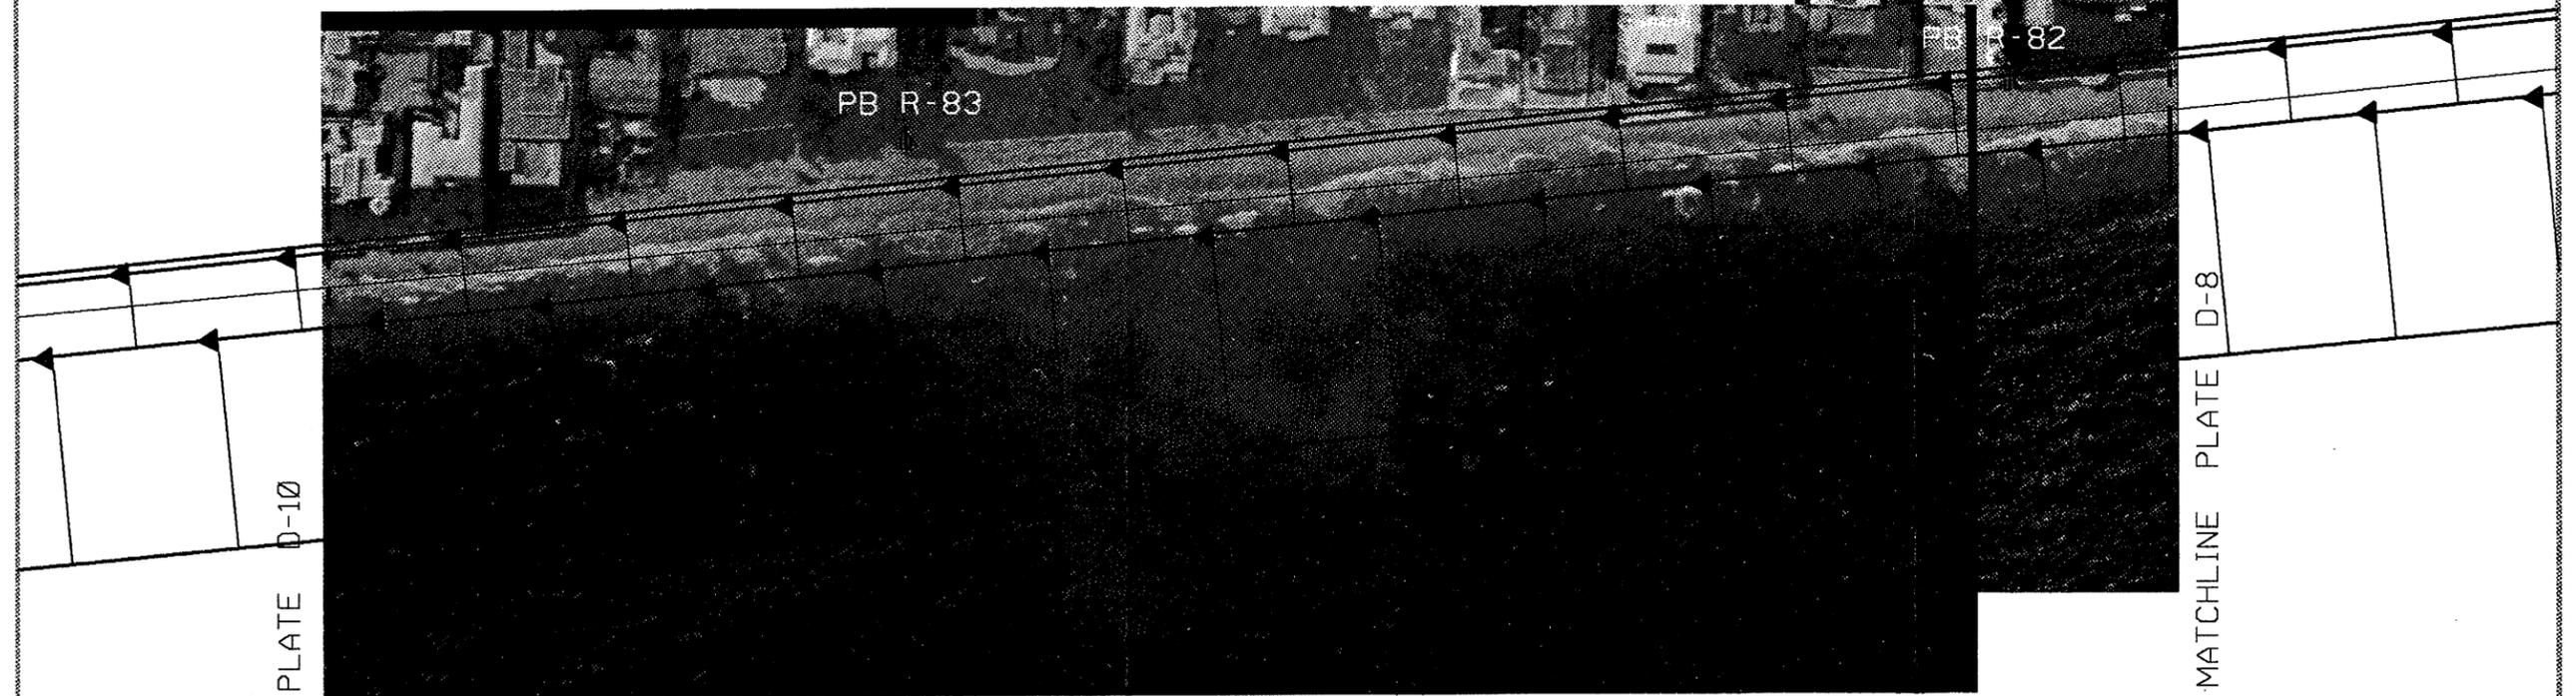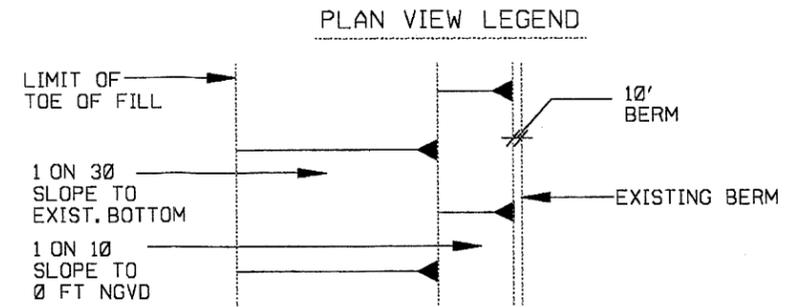



NOTE: DESIGN CROSS-SECTION DOES NOT INCLUDE ADVANCE FILL, CONSTRUCTION CROSS-SECTION INCLUDES ADVANCE FILL.

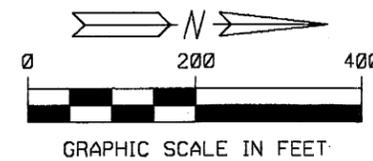

COAST OF FLORIDA
 EROSION AND STORM EFFECTS STUDY, REGION III
 SELECTED PLAN
 NORTH PALM BEACH ISLAND
 SCALES AS SHOWN
 DEPARTMENT OF THE ARMY
 JACKSONVILLE DISTRICT, CORPS OF ENGINEERS
 JACKSONVILLE, FLORIDA
 TO ACCOMPANY GENERAL DESIGN MEMO.,
 DATED :
 FILE NO.

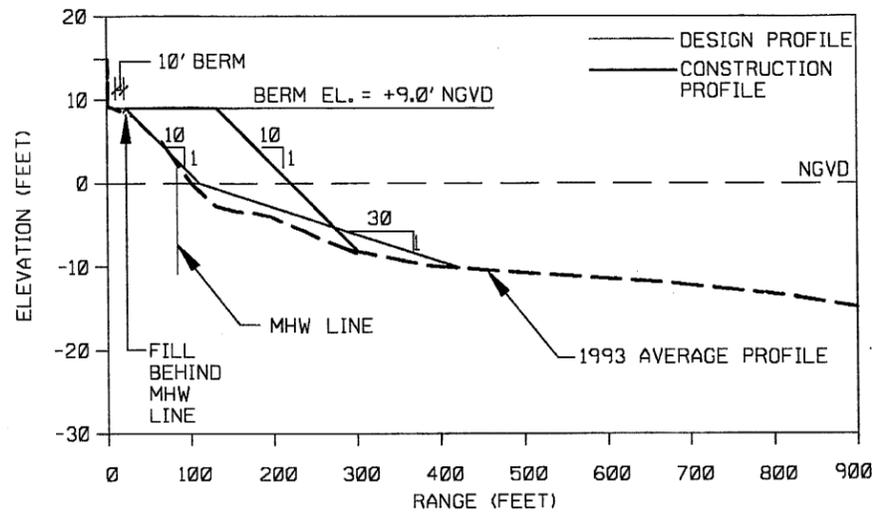


AVERAGE DESIGN BEACH CROSS-SECTION

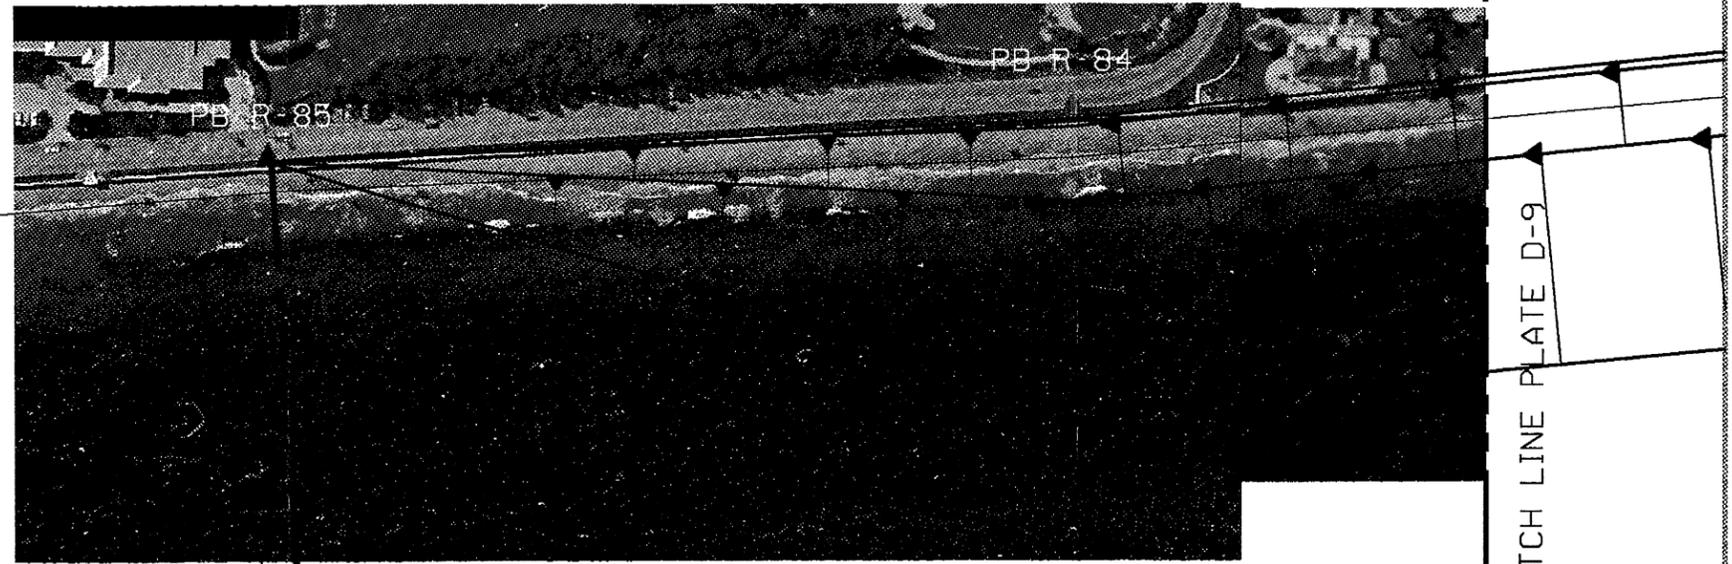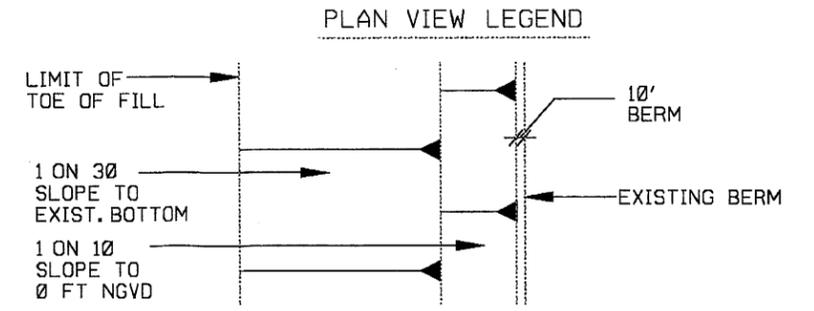

SOUTH ATLANTIC OCEAN

NOTE: DESIGN CROSS-SECTION DOES NOT INCLUDE ADVANCE FILL,
CONSTRUCTION CROSS-SECTION INCLUDES ADVANCE FILL.

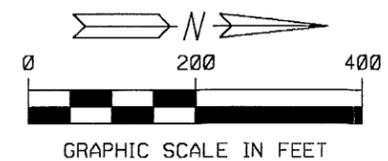

COAST OF FLORIDA
EROSION AND STORM EFFECTS STUDY, REGION III
SELECTED PLAN
NORTH PALM BEACH ISLAND
SCALES AS SHOWN
DEPARTMENT OF THE ARMY
JACKSONVILLE DISTRICT, CORPS OF ENGINEERS
JACKSONVILLE, FLORIDA
TO ACCOMPANY GENERAL DESIGN MEMO.,
DATED :
FILE NO.