



c:/dgn/region3/deerfld/deerfld8.dgn Apr. 9, 1996 13:43:54


NOTE: DESIGN CROSS-SECTION DOES NOT INCLUDE ADVANCE FILL,
CONSTRUCTION CROSS-SECTION INCLUDES ADVANCE FILL.

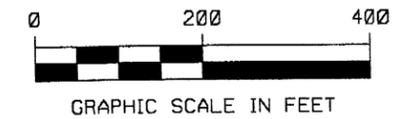

MATCHLINE PLATE D-41

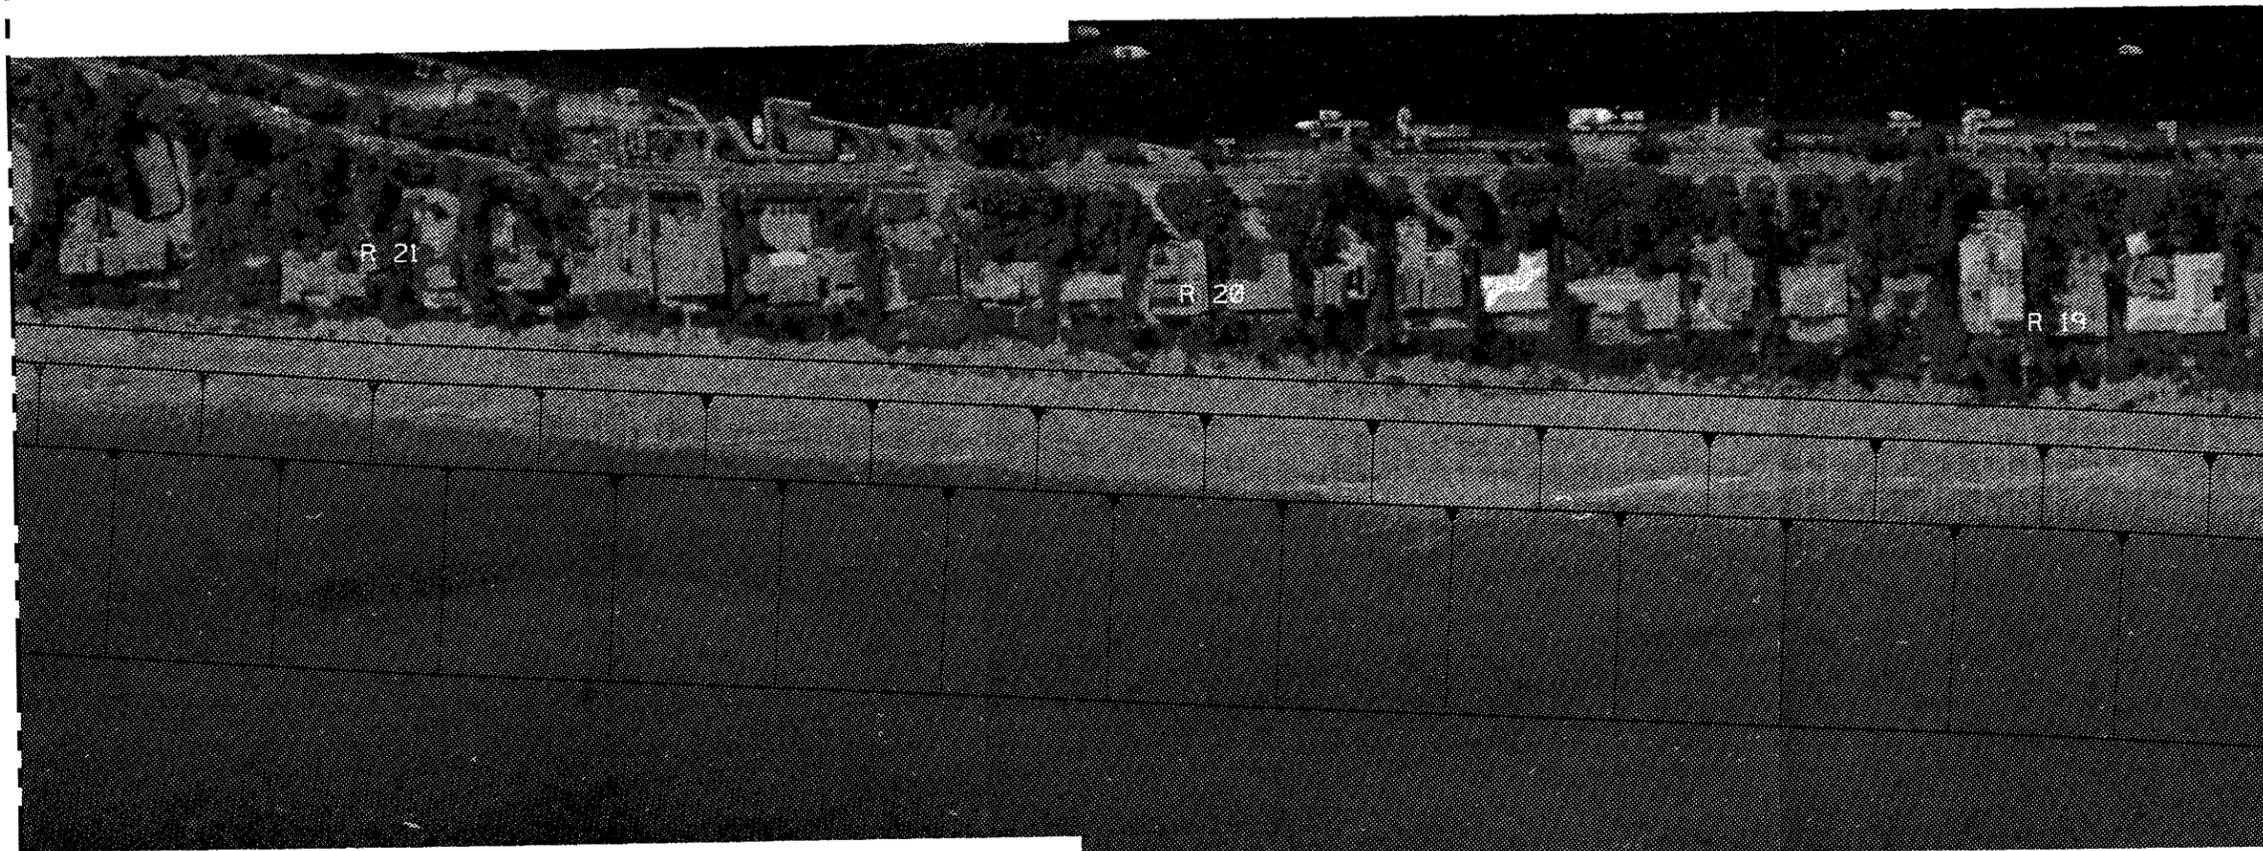


MATCHLINE PLATE D-39

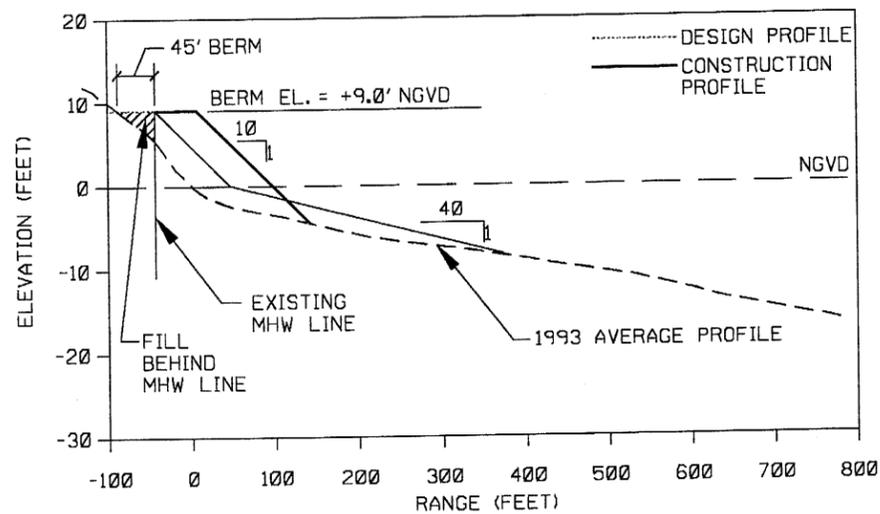

AVERAGE DESIGN BEACH CROSS-SECTION

ATLANTIC OCEAN

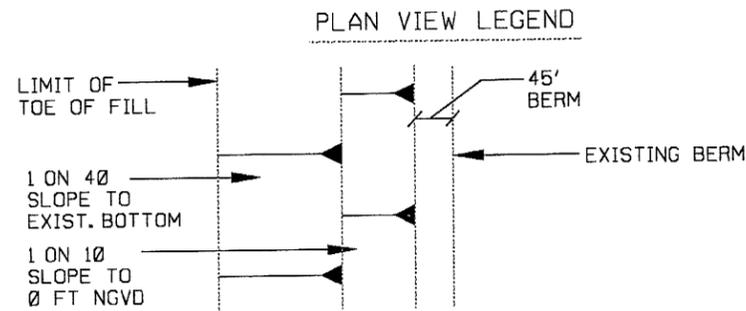

COAST OF FLORIDA
EROSION AND STORM EFFECTS STUDY, REGION III
SELECTED PLAN-DEERFIELD BEACH
& HILLSBORO BEACH
SCALES AS SHOWN
DEPARTMENT OF THE ARMY
JACKSONVILLE DISTRICT, CORPS OF ENGINEERS
JACKSONVILLE, FLORIDA
TO ACCOMPANY GENERAL DESIGN MEMO.,
, DATED :
FILE NO.