

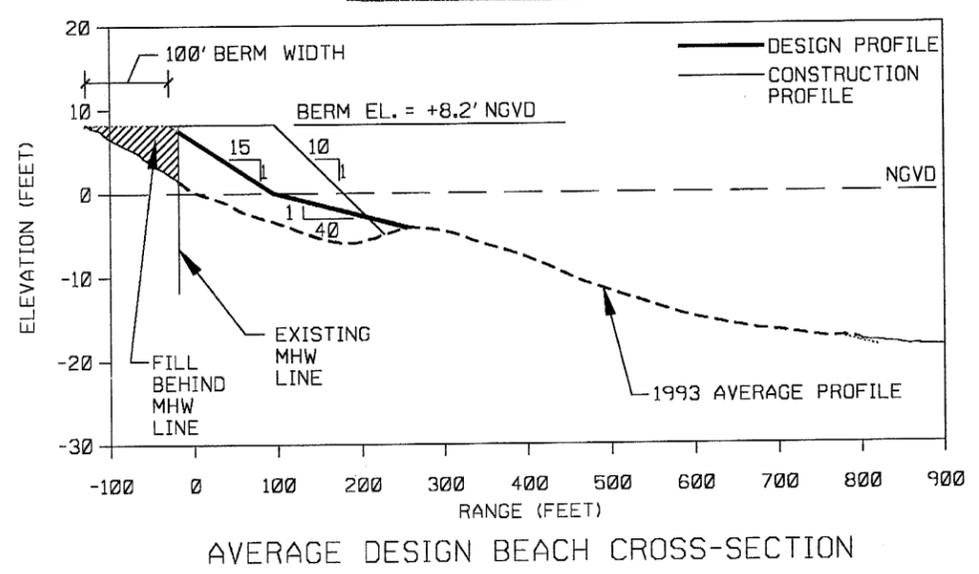
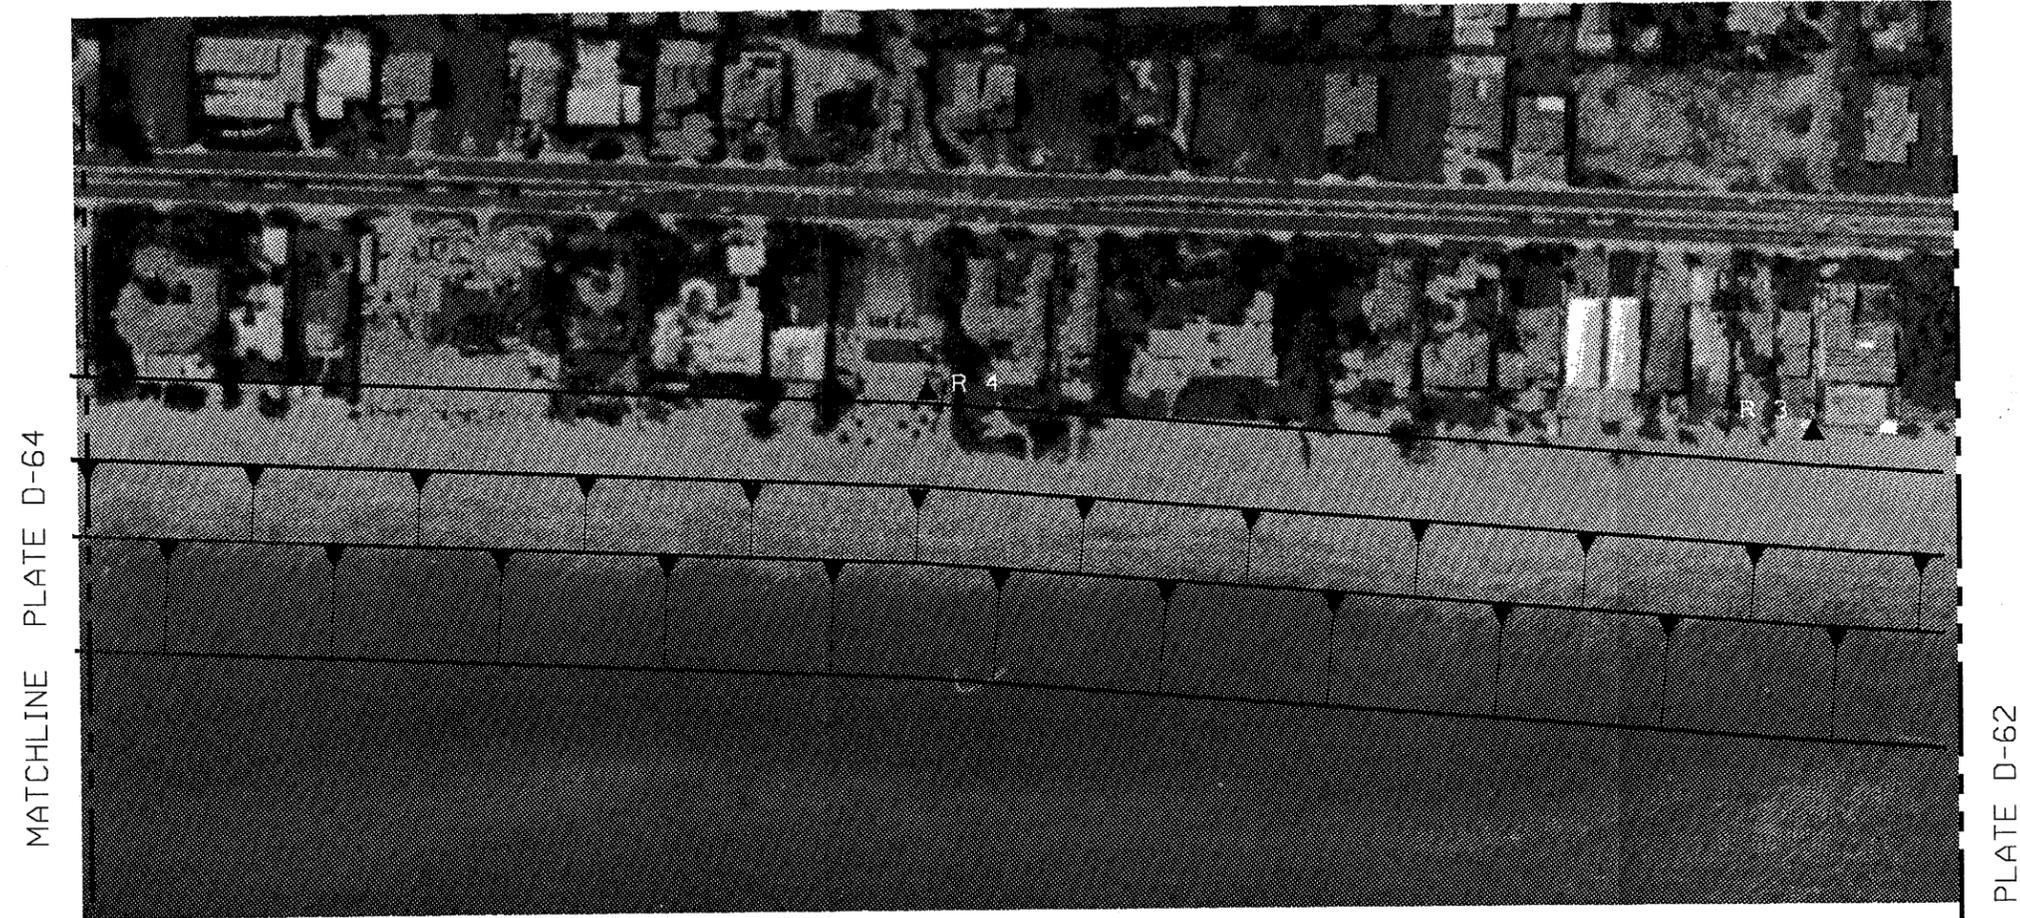


c:/dgn/regions3/gldnbch/goldsh2.dgn Apr. 11, 1996 13:09:15

NOTE: DESIGN CROSS-SECTION DOES NOT INCLUDE ADVANCE FILL,
CONSTRUCTION CROSS-SECTION INCLUDES ADVANCE FILL.

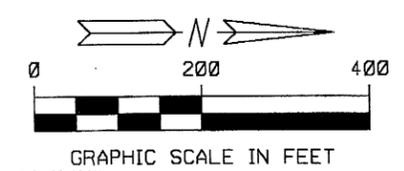

ATLANTIC OCEAN

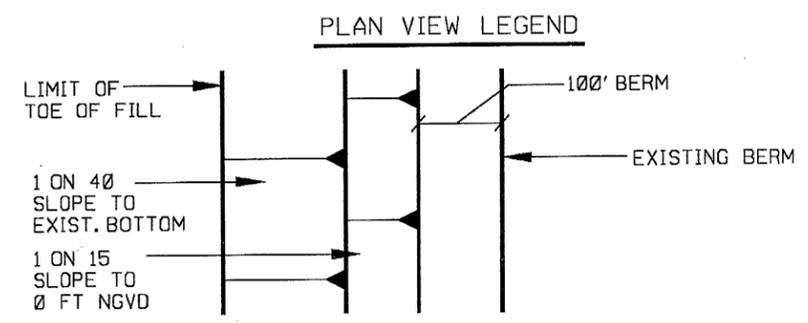

COAST OF FLORIDA
 EROSION AND STORM EFFECTS STUDY, REGION III
SELECTED PLAN - GOLDEN BEACH
 SCALES AS SHOWN
 DEPARTMENT OF THE ARMY
 JACKSONVILLE DISTRICT, CORPS OF ENGINEERS
 JACKSONVILLE, FLORIDA
 TO ACCOMPANY GENERAL DESIGN MEMO.,
 DATED :
 FILE NO.