


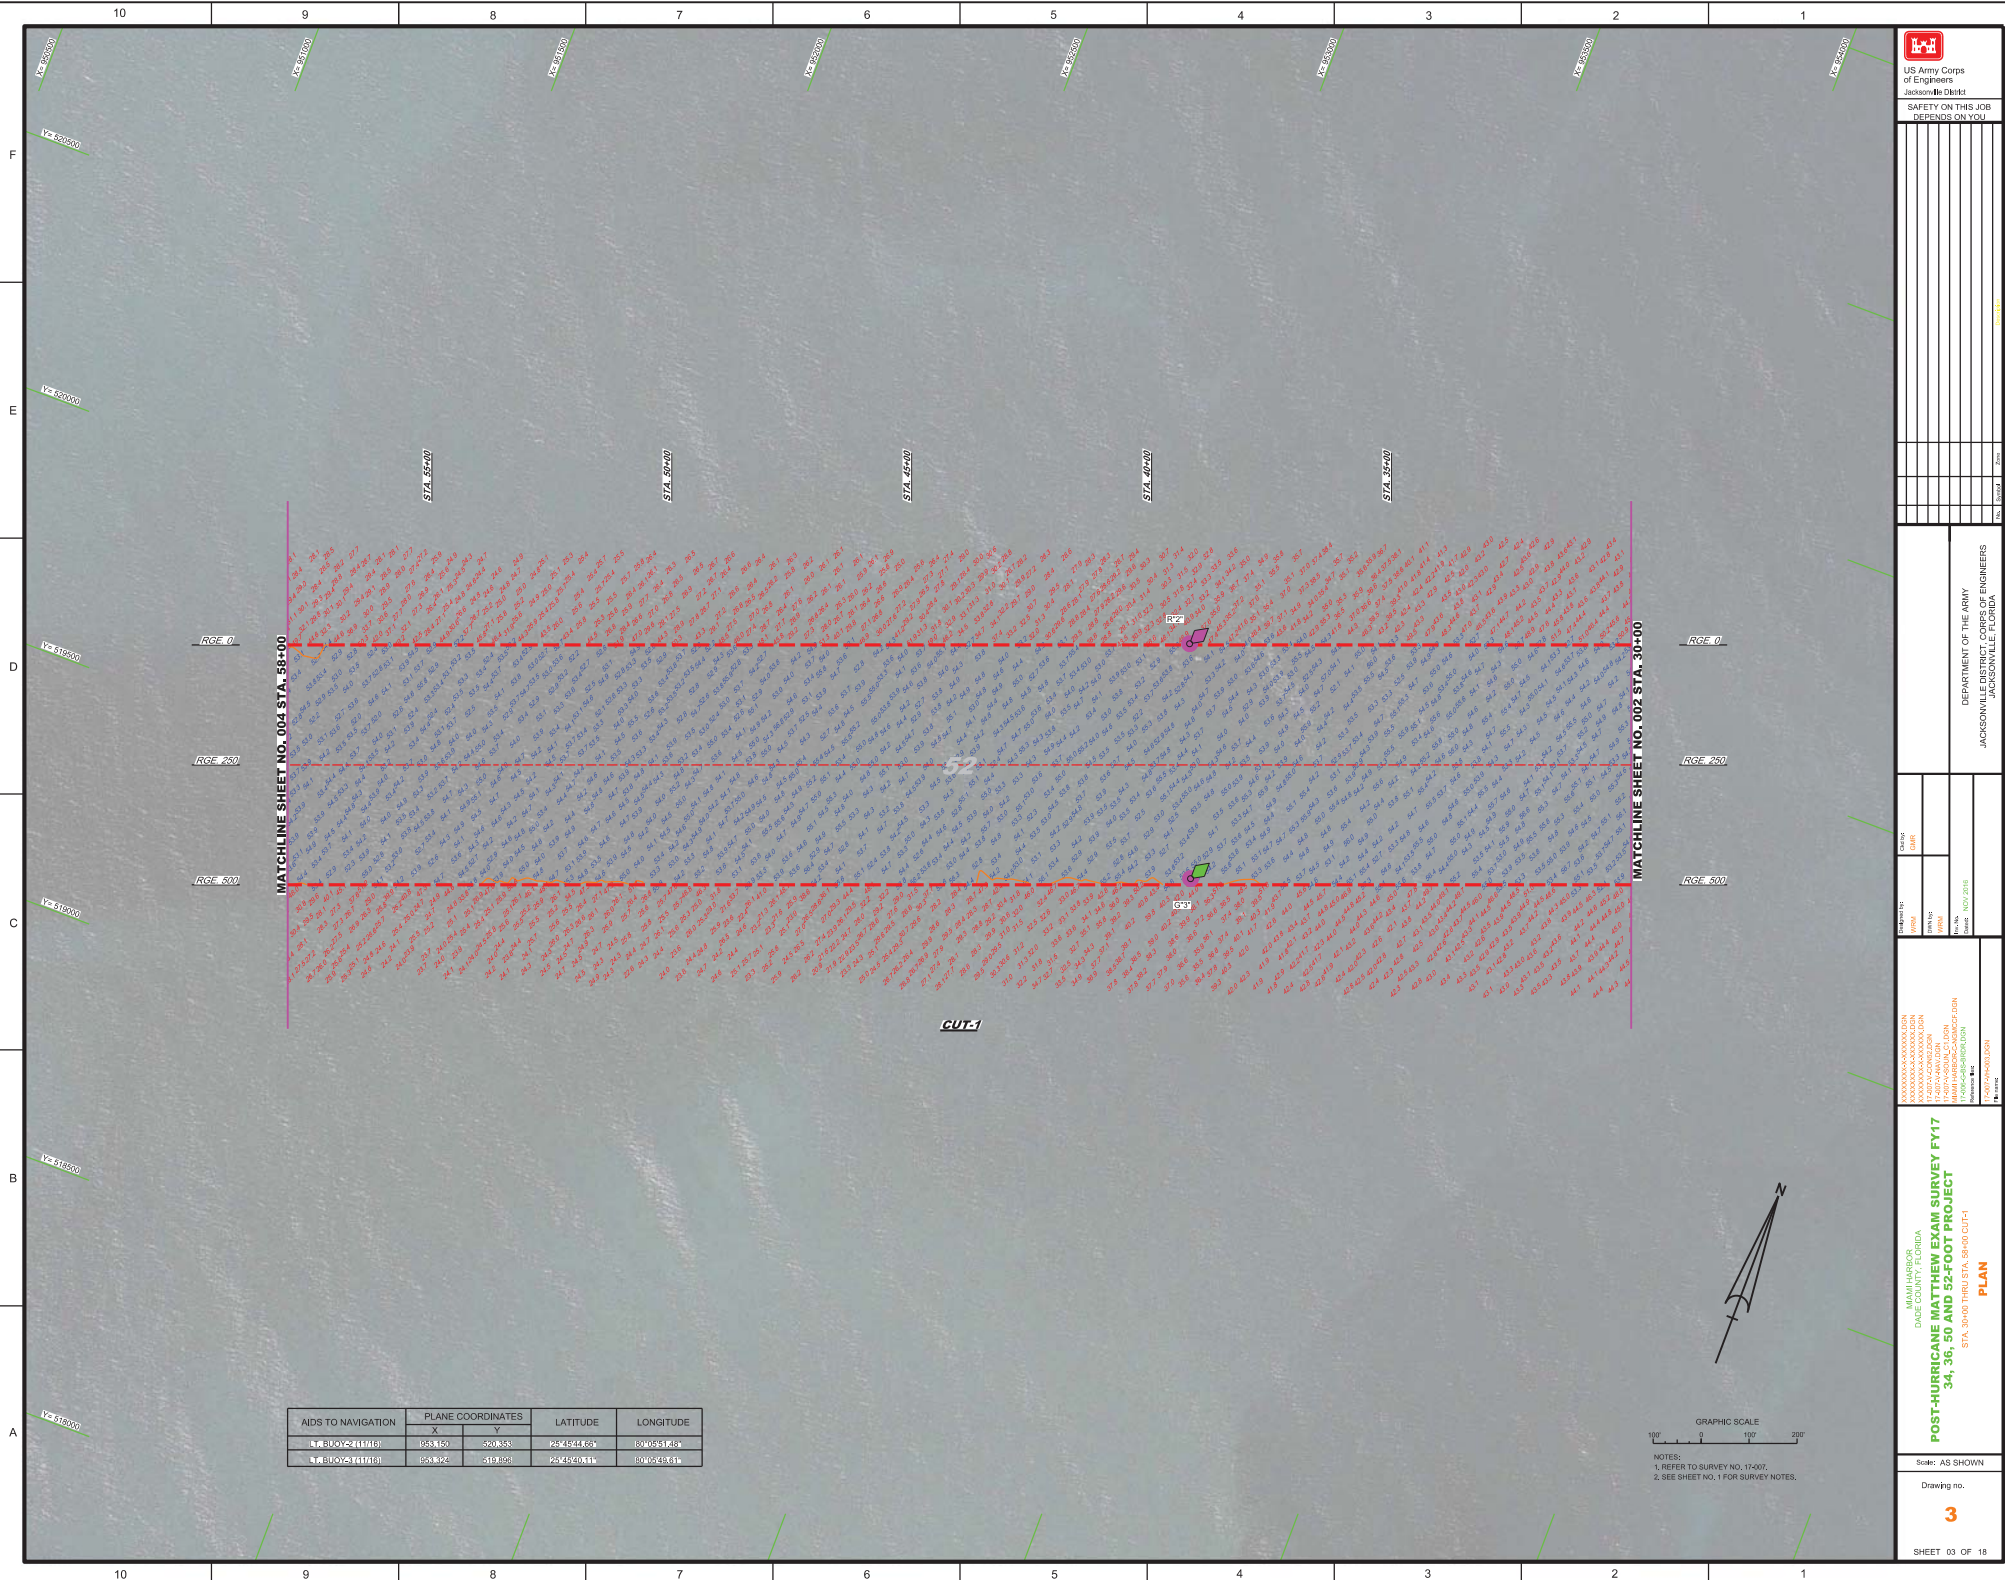

US Army Corps
of Engineers
Jacksonville District
SAFETY ON THE
DEPENDS ON

DEPARTMENT OF THE ARMY
JACKSONVILLE DISTRICT, CORPS OF ENGINEERS
JACKSONVILLE, FLORIDA

XXXXXXXXXXXXXXXXX.DGN
XXXXXXXXXXXXXXXXX.DGN
XXXXXXXXXXXXXXXXX.DGN
XXXXXXXXXXXXXXXXX.DGN
17-4037-V-GC062.DGN
17-4037-V-44N.DGN
17-4037-V-60UN-CT.DGN
MAMI HARBOR-C-NGMCF.DGN
17-406-C-85-B180N.DGN

Reference 

17-4037-AH-003.DGN

MIAMI HARBOR
DADE COUNTY, FLORIDA

**POST-HURRICANE MATTHEW EXAM SURVEY FY17
34, 36, 50 AND 52-FOOT PROJECT**

STA. 30+00 THRU STA. 58+00 CUT-1

PLAN


Scale: AS SHOWN

Drawing no.

3


SHEET 03 OF 18

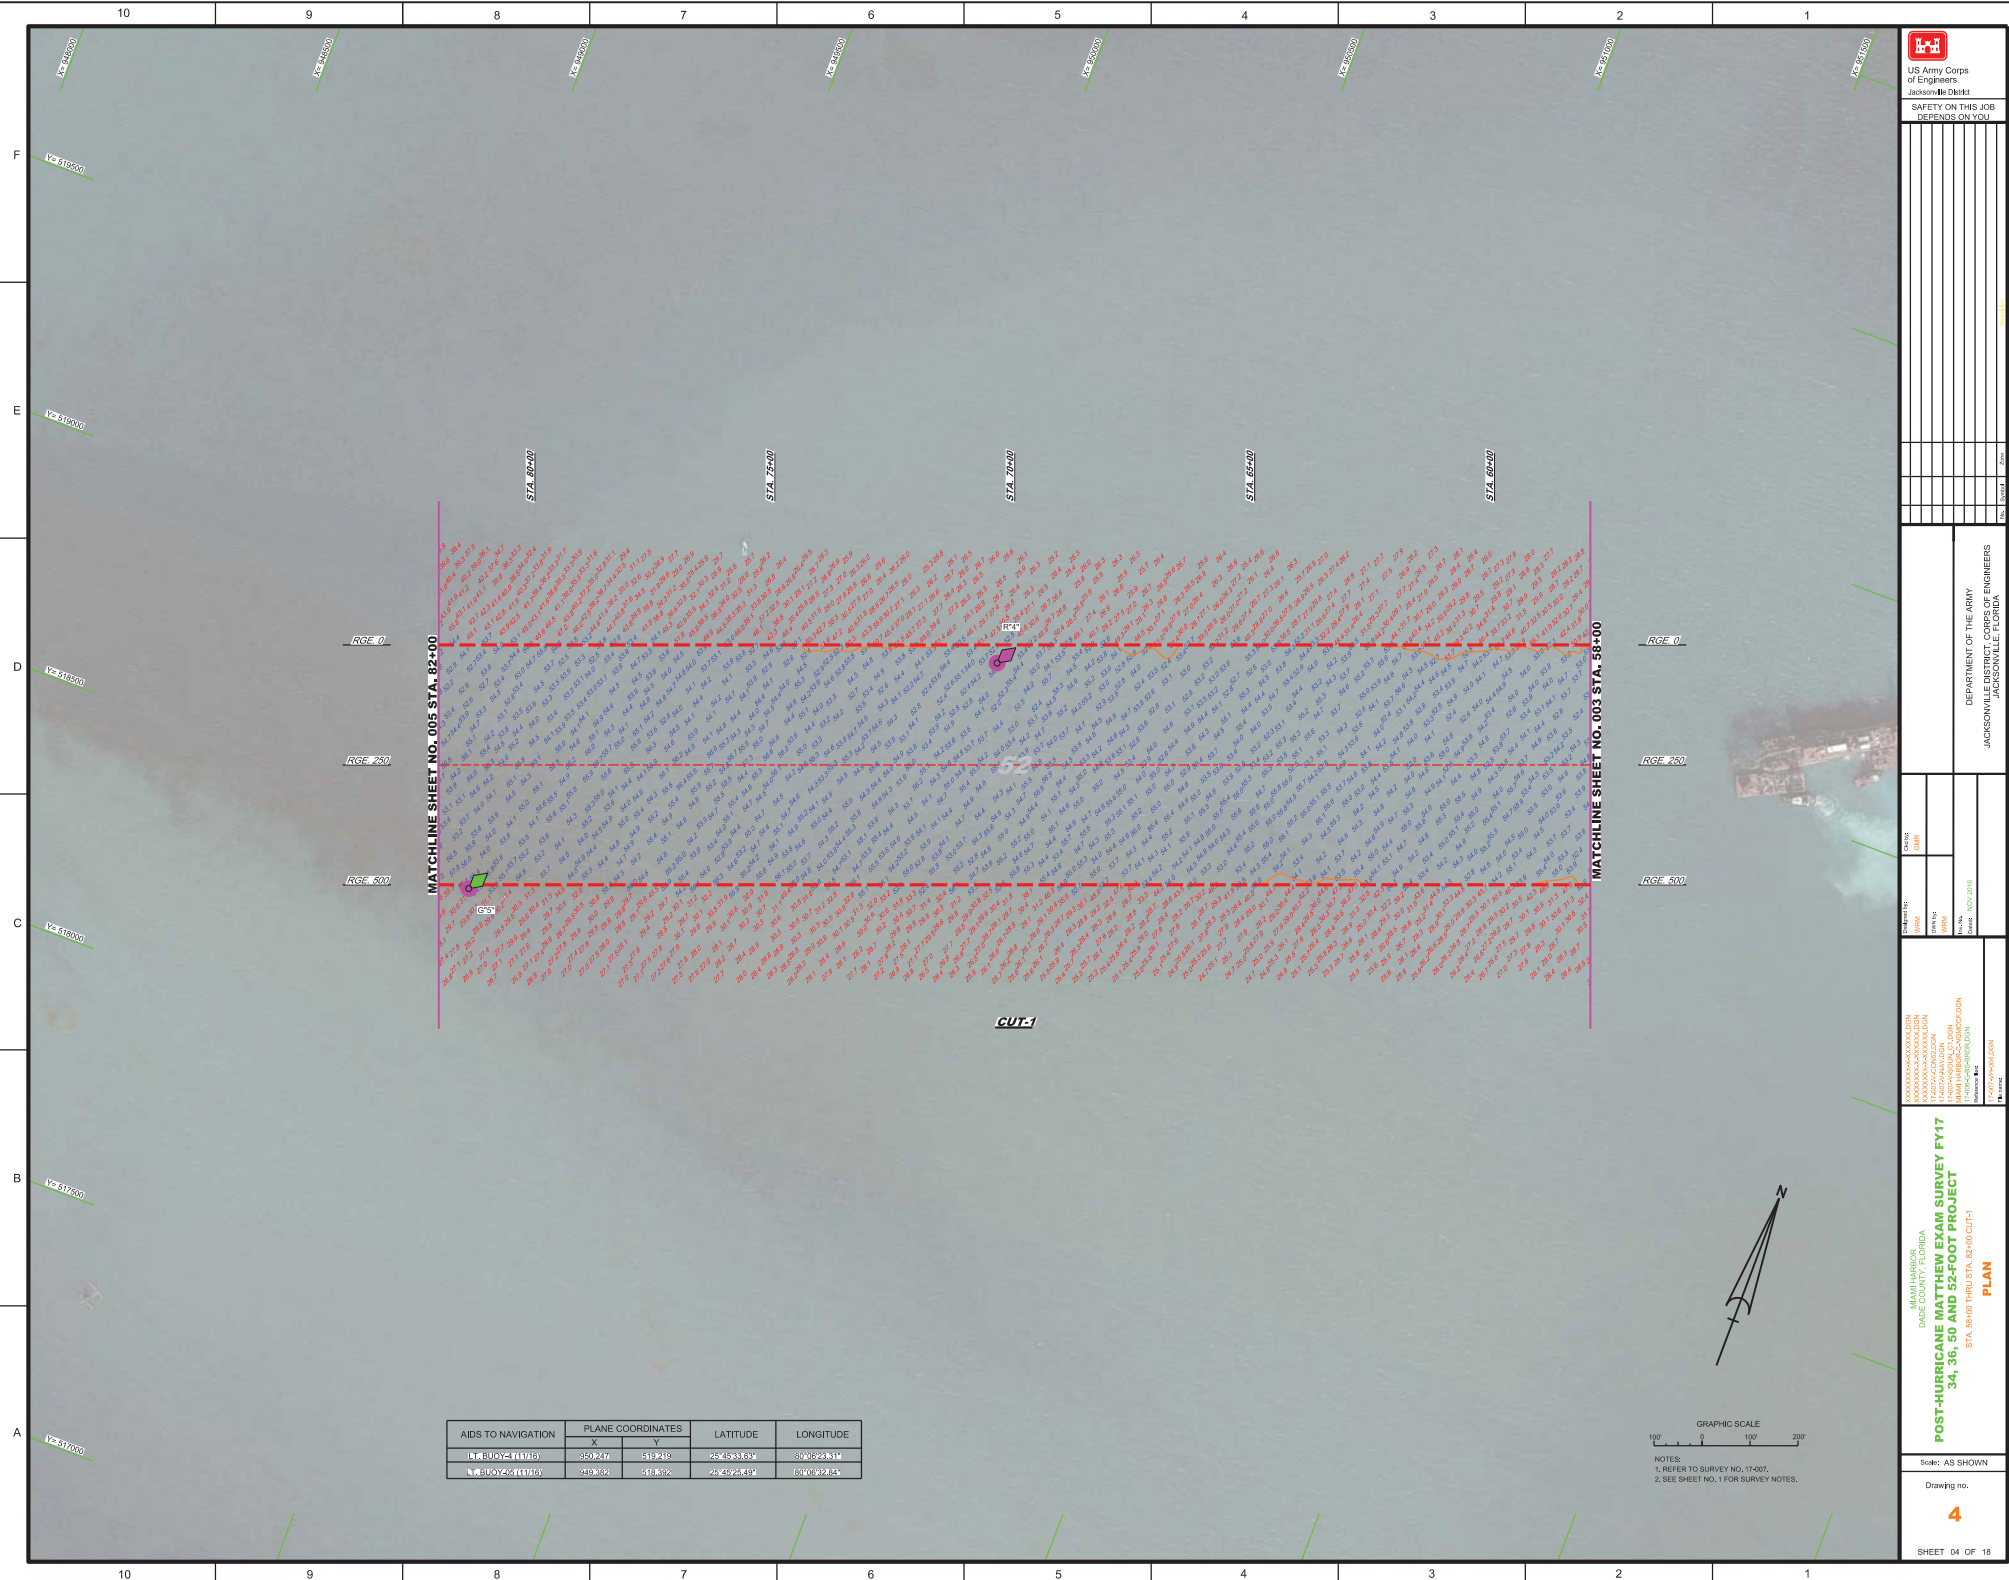

US Army Corps
of Engineers
Jacksonville District
SAFETY ON THE
DEPENDS ON

DEPARTMENT OF THE ARMY
JACKSONVILLE DISTRICT, CORPS OF ENGINEERS
JACKSONVILLE, FLORIDA

[illegible]

MIAMI HARBOR
DADE COUNTY, FLORIDA

POST-HURRICANE MATTHEW EXAM SURVEY FY17
34, 36, 50 AND 52-FOOT PROJECT

STA. 58+00 THRU STA. 82+00 CUT-1


PLAN

Scale: AS SHOWN


Drawing no.

4


SHEET 04 OF 18

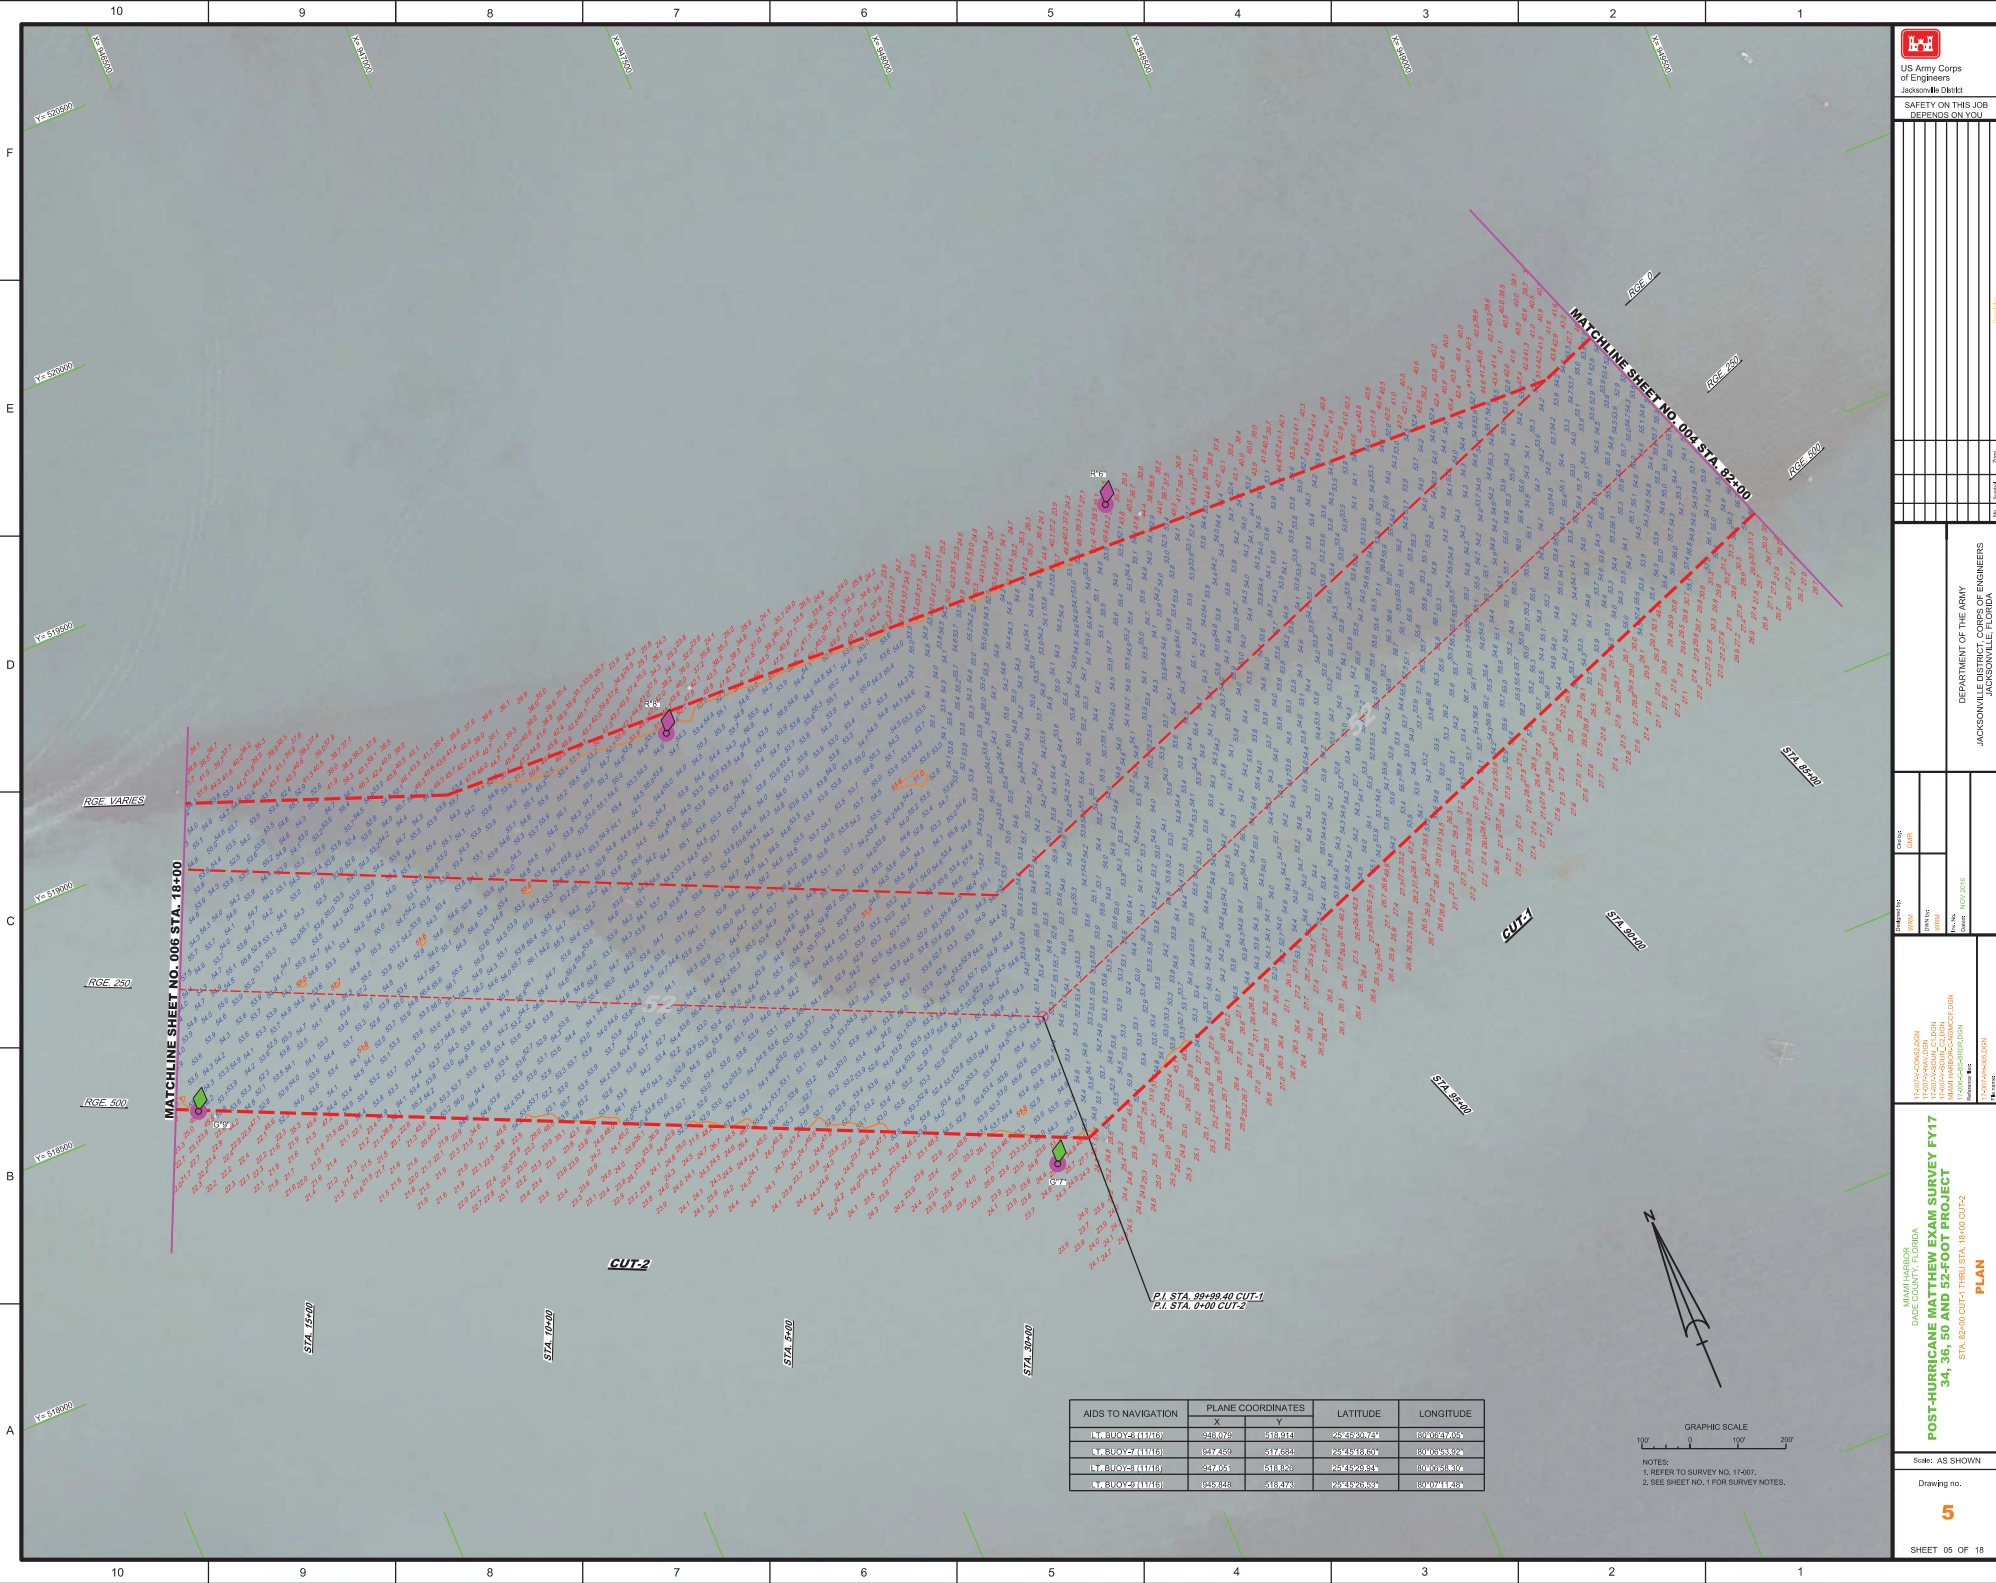

AIDS TO NAVIGATION	PLANE COORDINATES		LATITUDE	LONGITUDE
	X	Y		

 

NOTES:
1. REFER TO SURVEY NO. 17-007.
2. SEE SHEET NO. 1 FOR SURVEY NOTES.

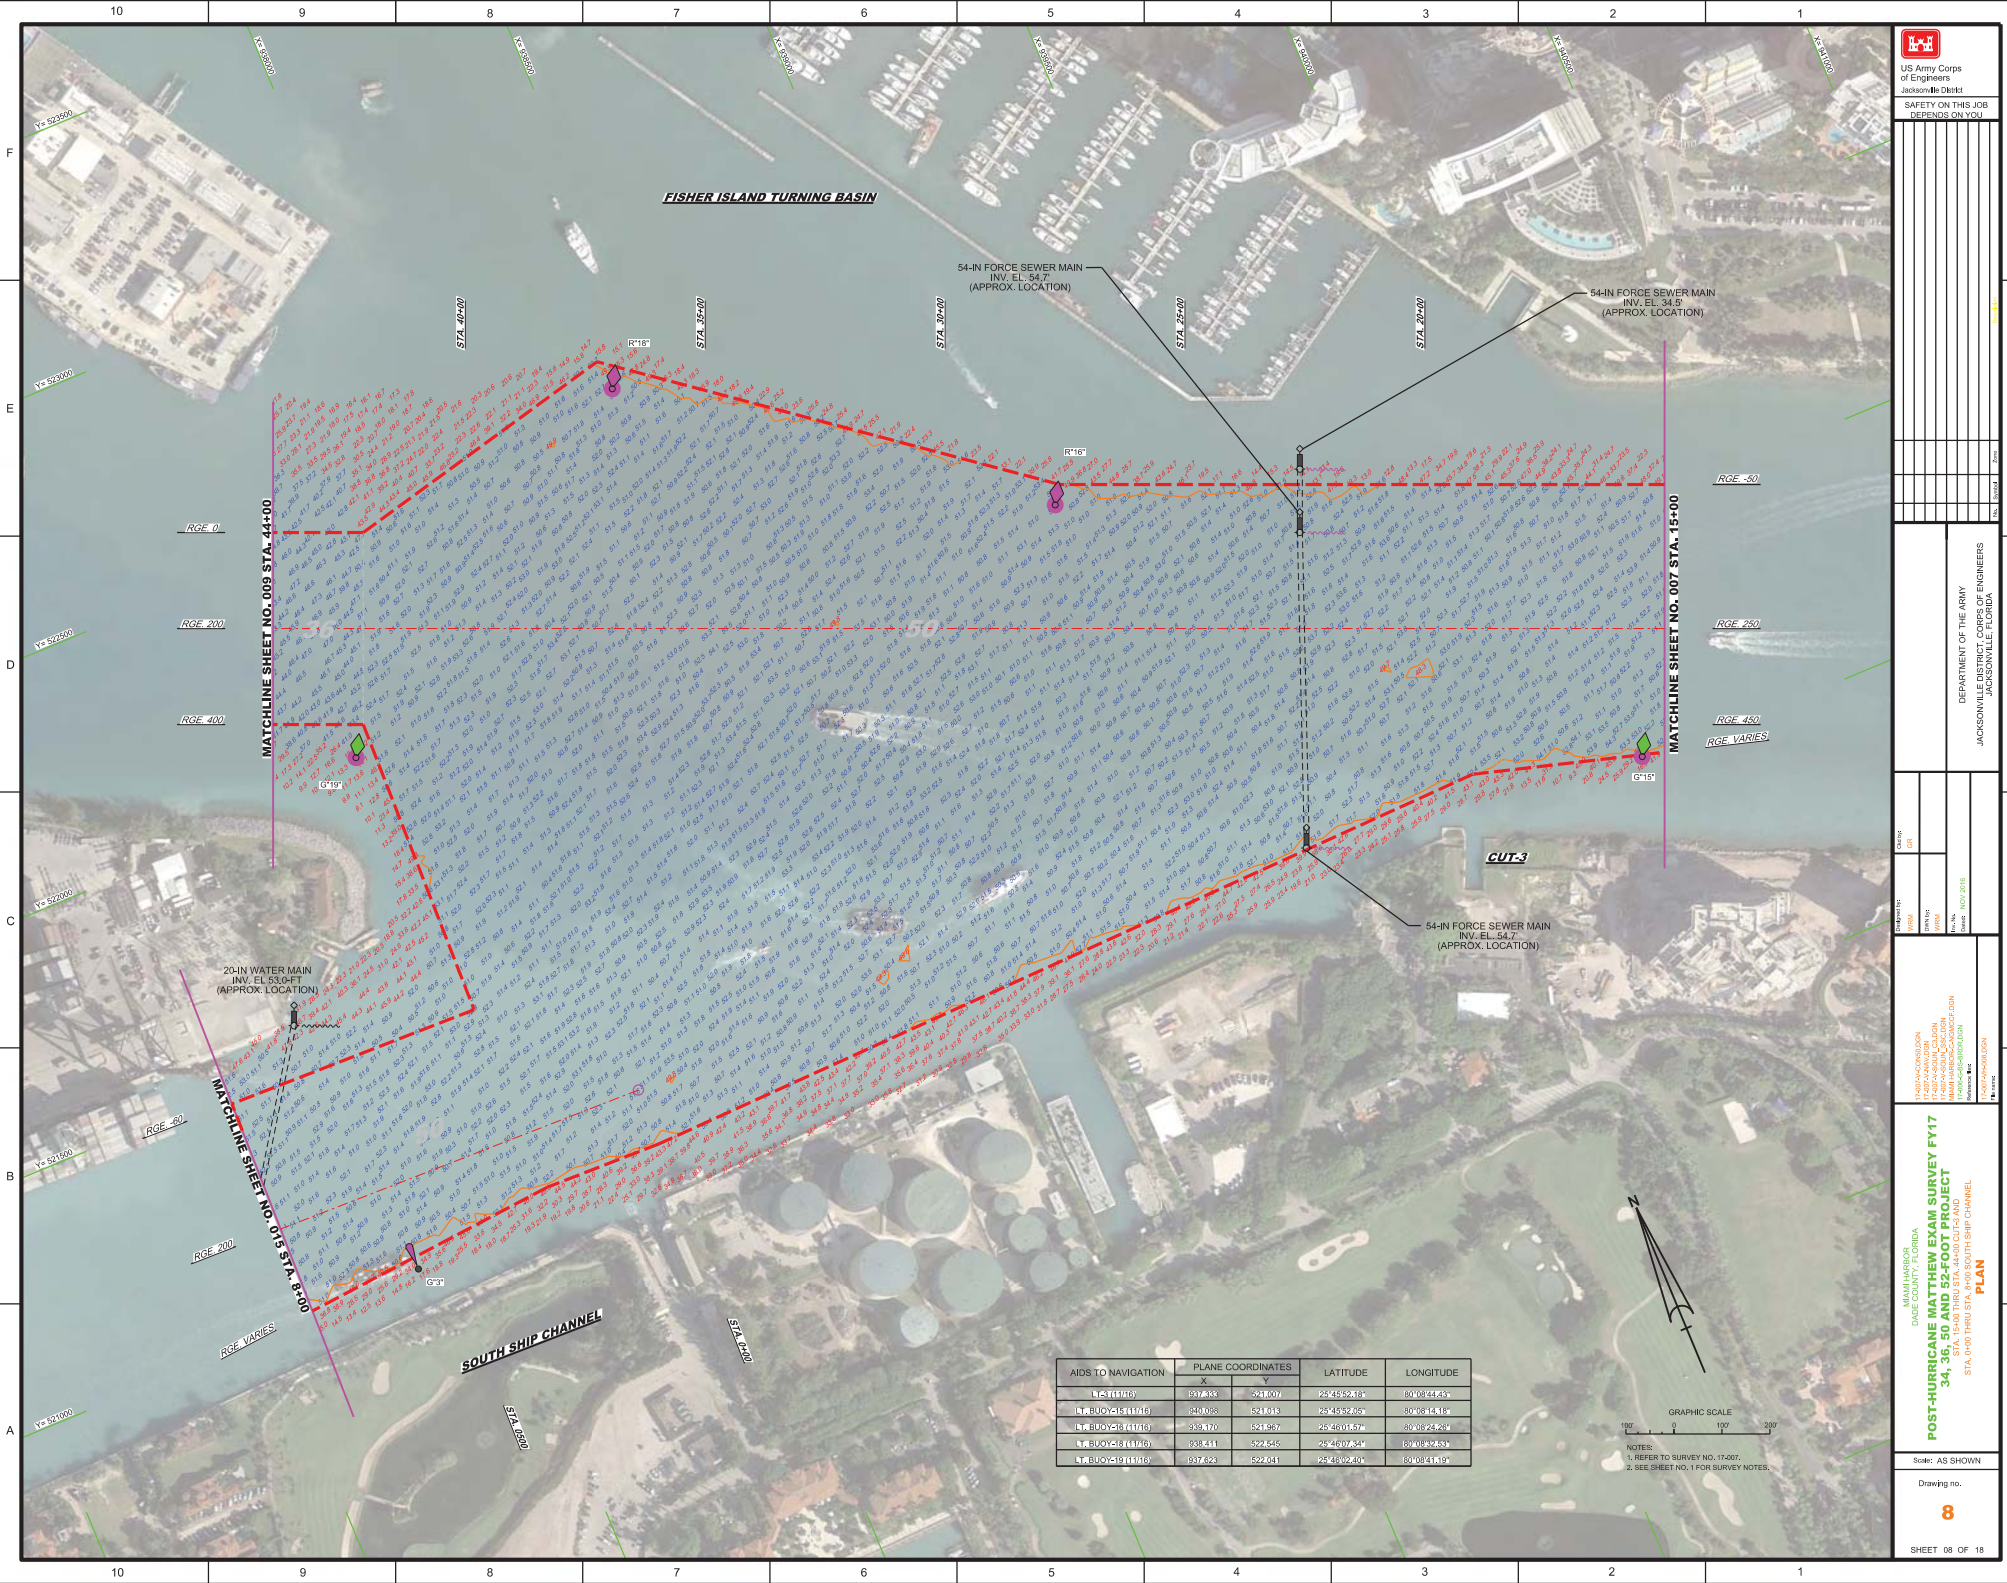

US Army Corps of Engineers
Jacksonville District
SAFETY ON THIS JOB
DEPENDS ON YOU

DEPARTMENT OF THE ARMY
JACKSONVILLE DISTRICT CORPS OF ENGINEERS
JACKSONVILLE, FLORIDA


PROJECT: POST-HURRICANE MATTHEW EXAM SURVEY FY17


POST-HURRICANE MATTHEW EXAM SURVEY FY17
34, 36, 50 AND 52-FOOT PROJECT
PLAN


Scale: AS SHOWN
Drawing no.
8
SHEET 08 OF 18

AIDS TO NAVIGATION	PLANE COORDINATES		LATITUDE	LONGITUDE
	X	Y		
GRAPHIC SCALE
0 100 200
NOTES:
2. SEE SHEET NO. 1 FOR SURVEY NOTES.

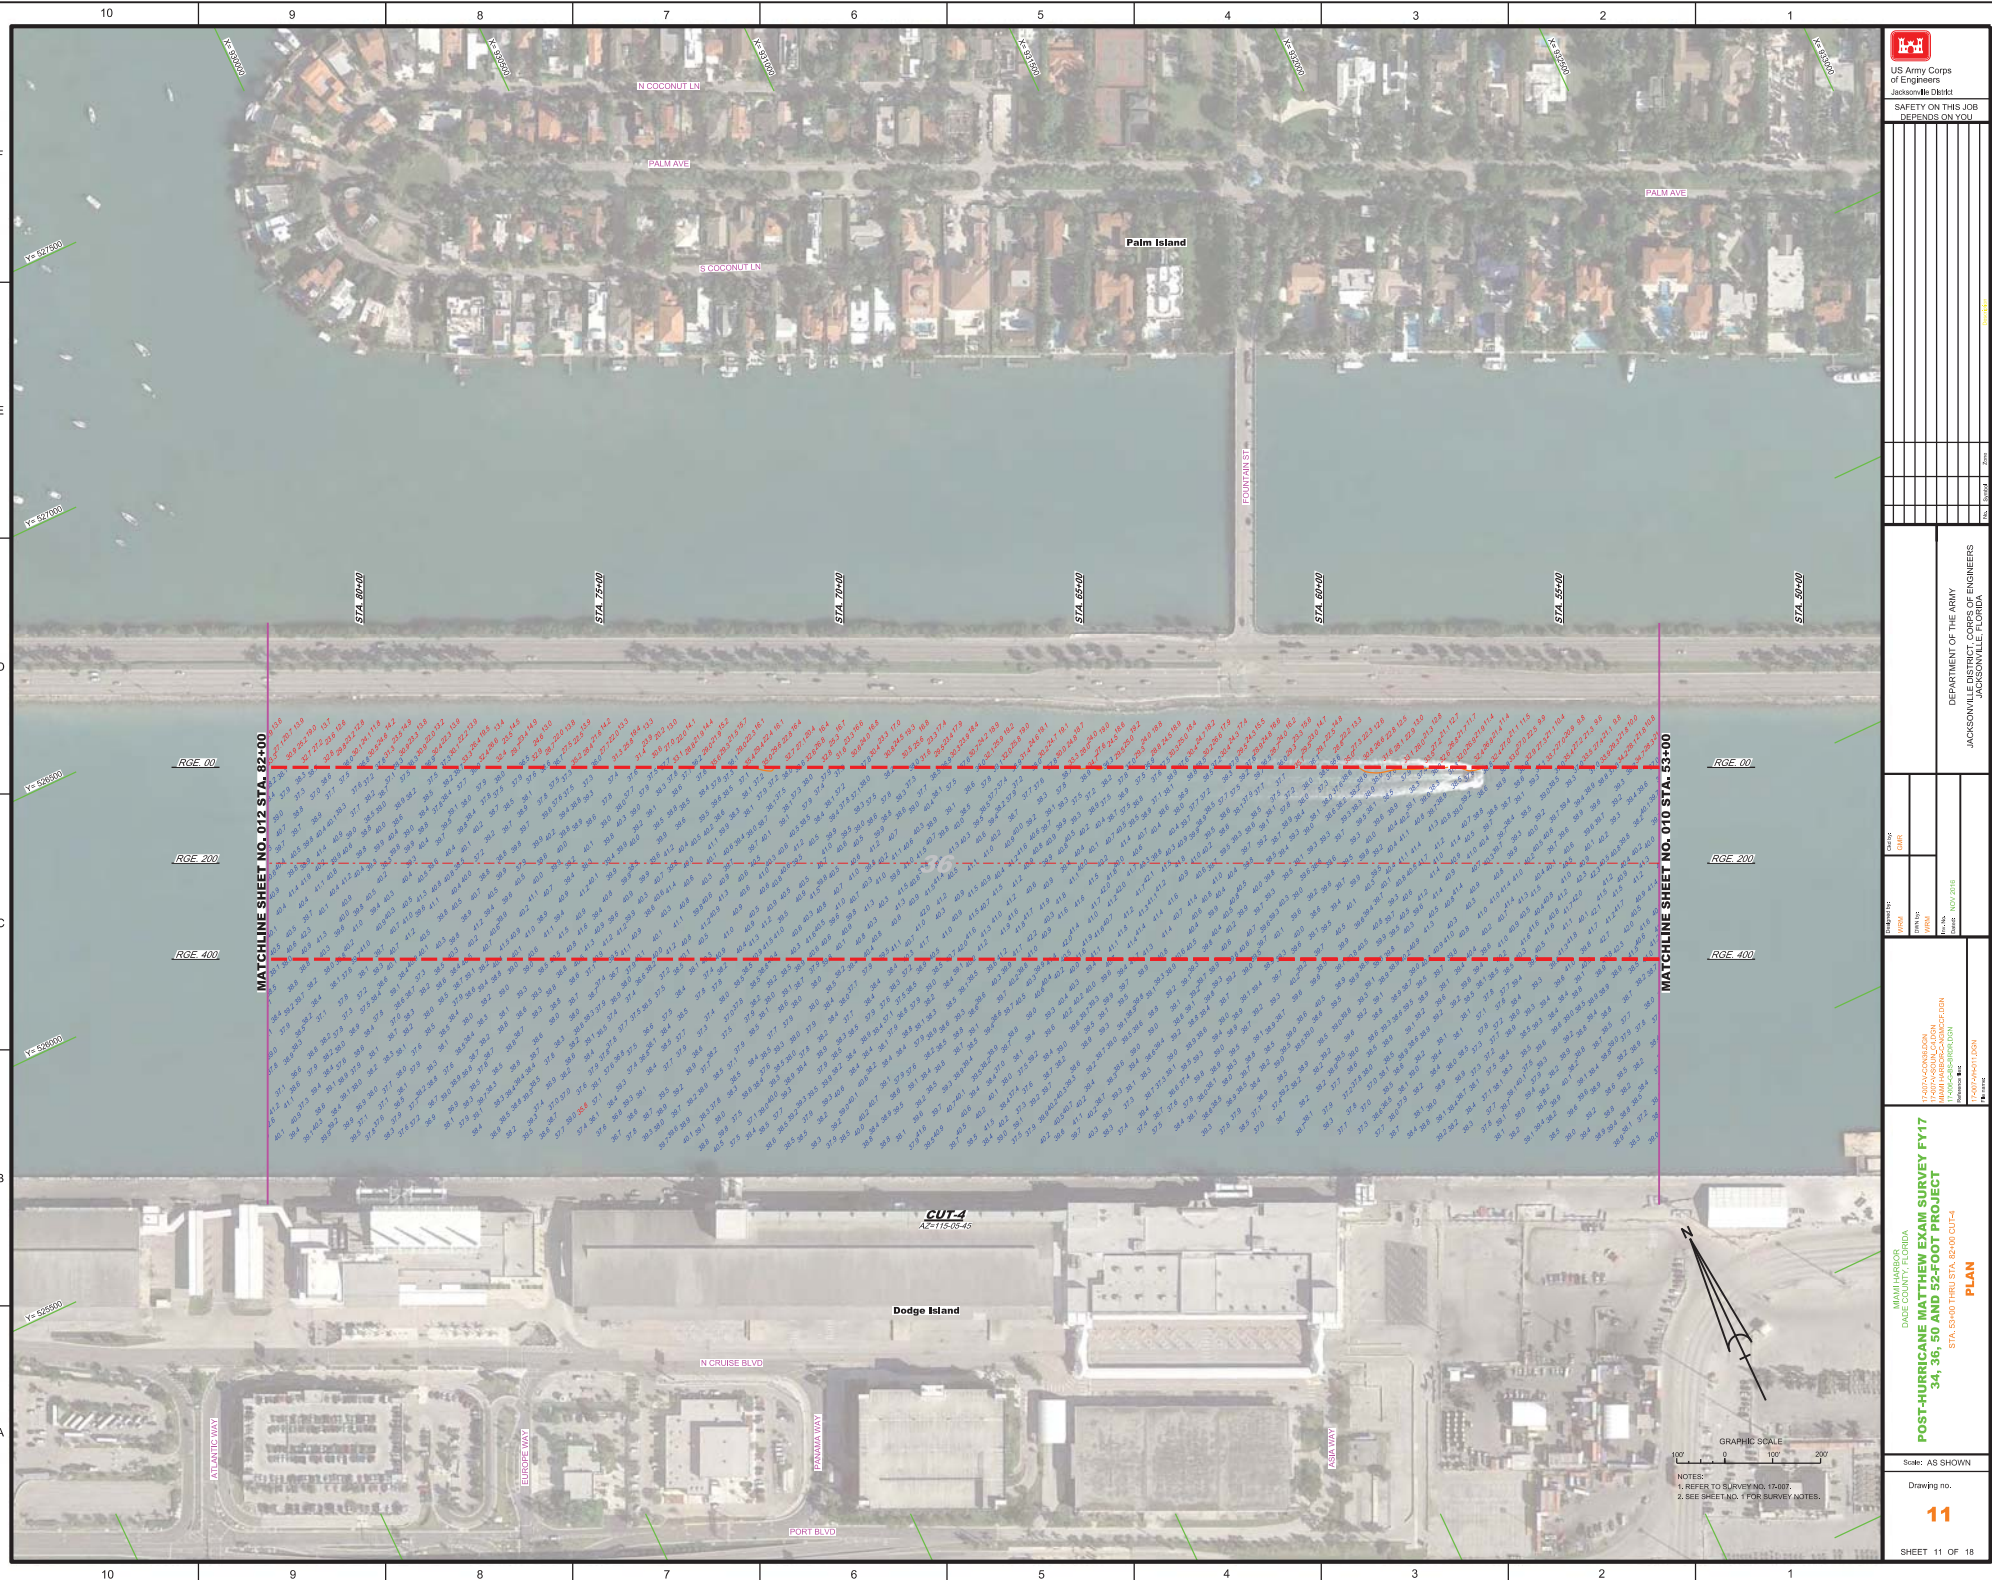

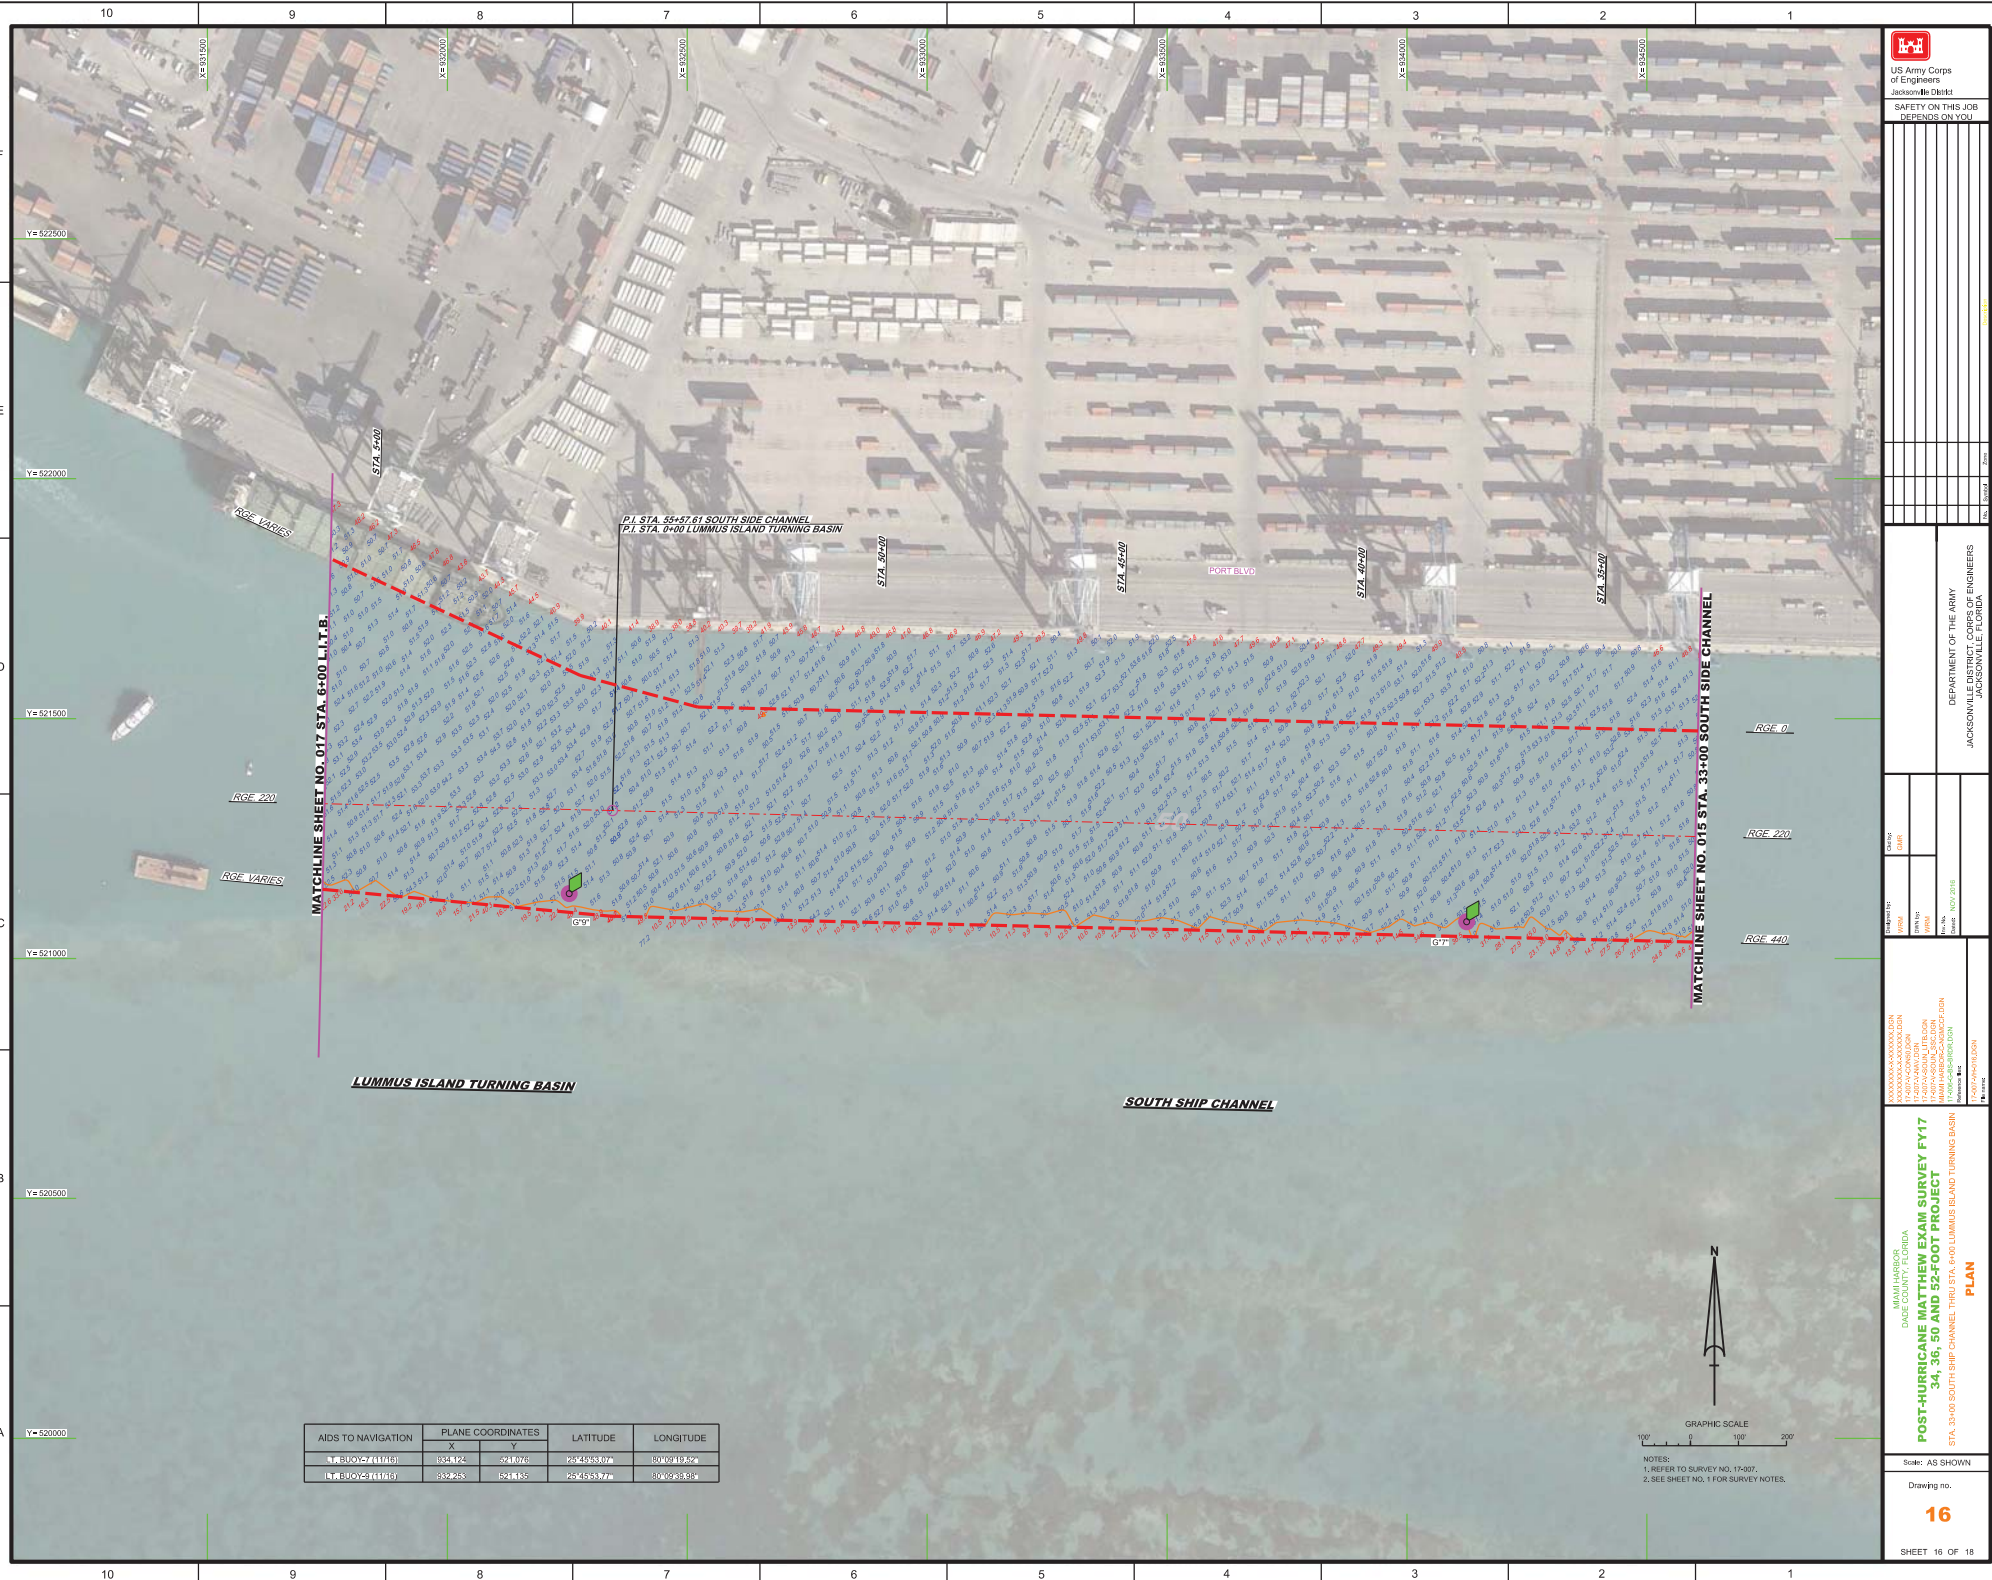

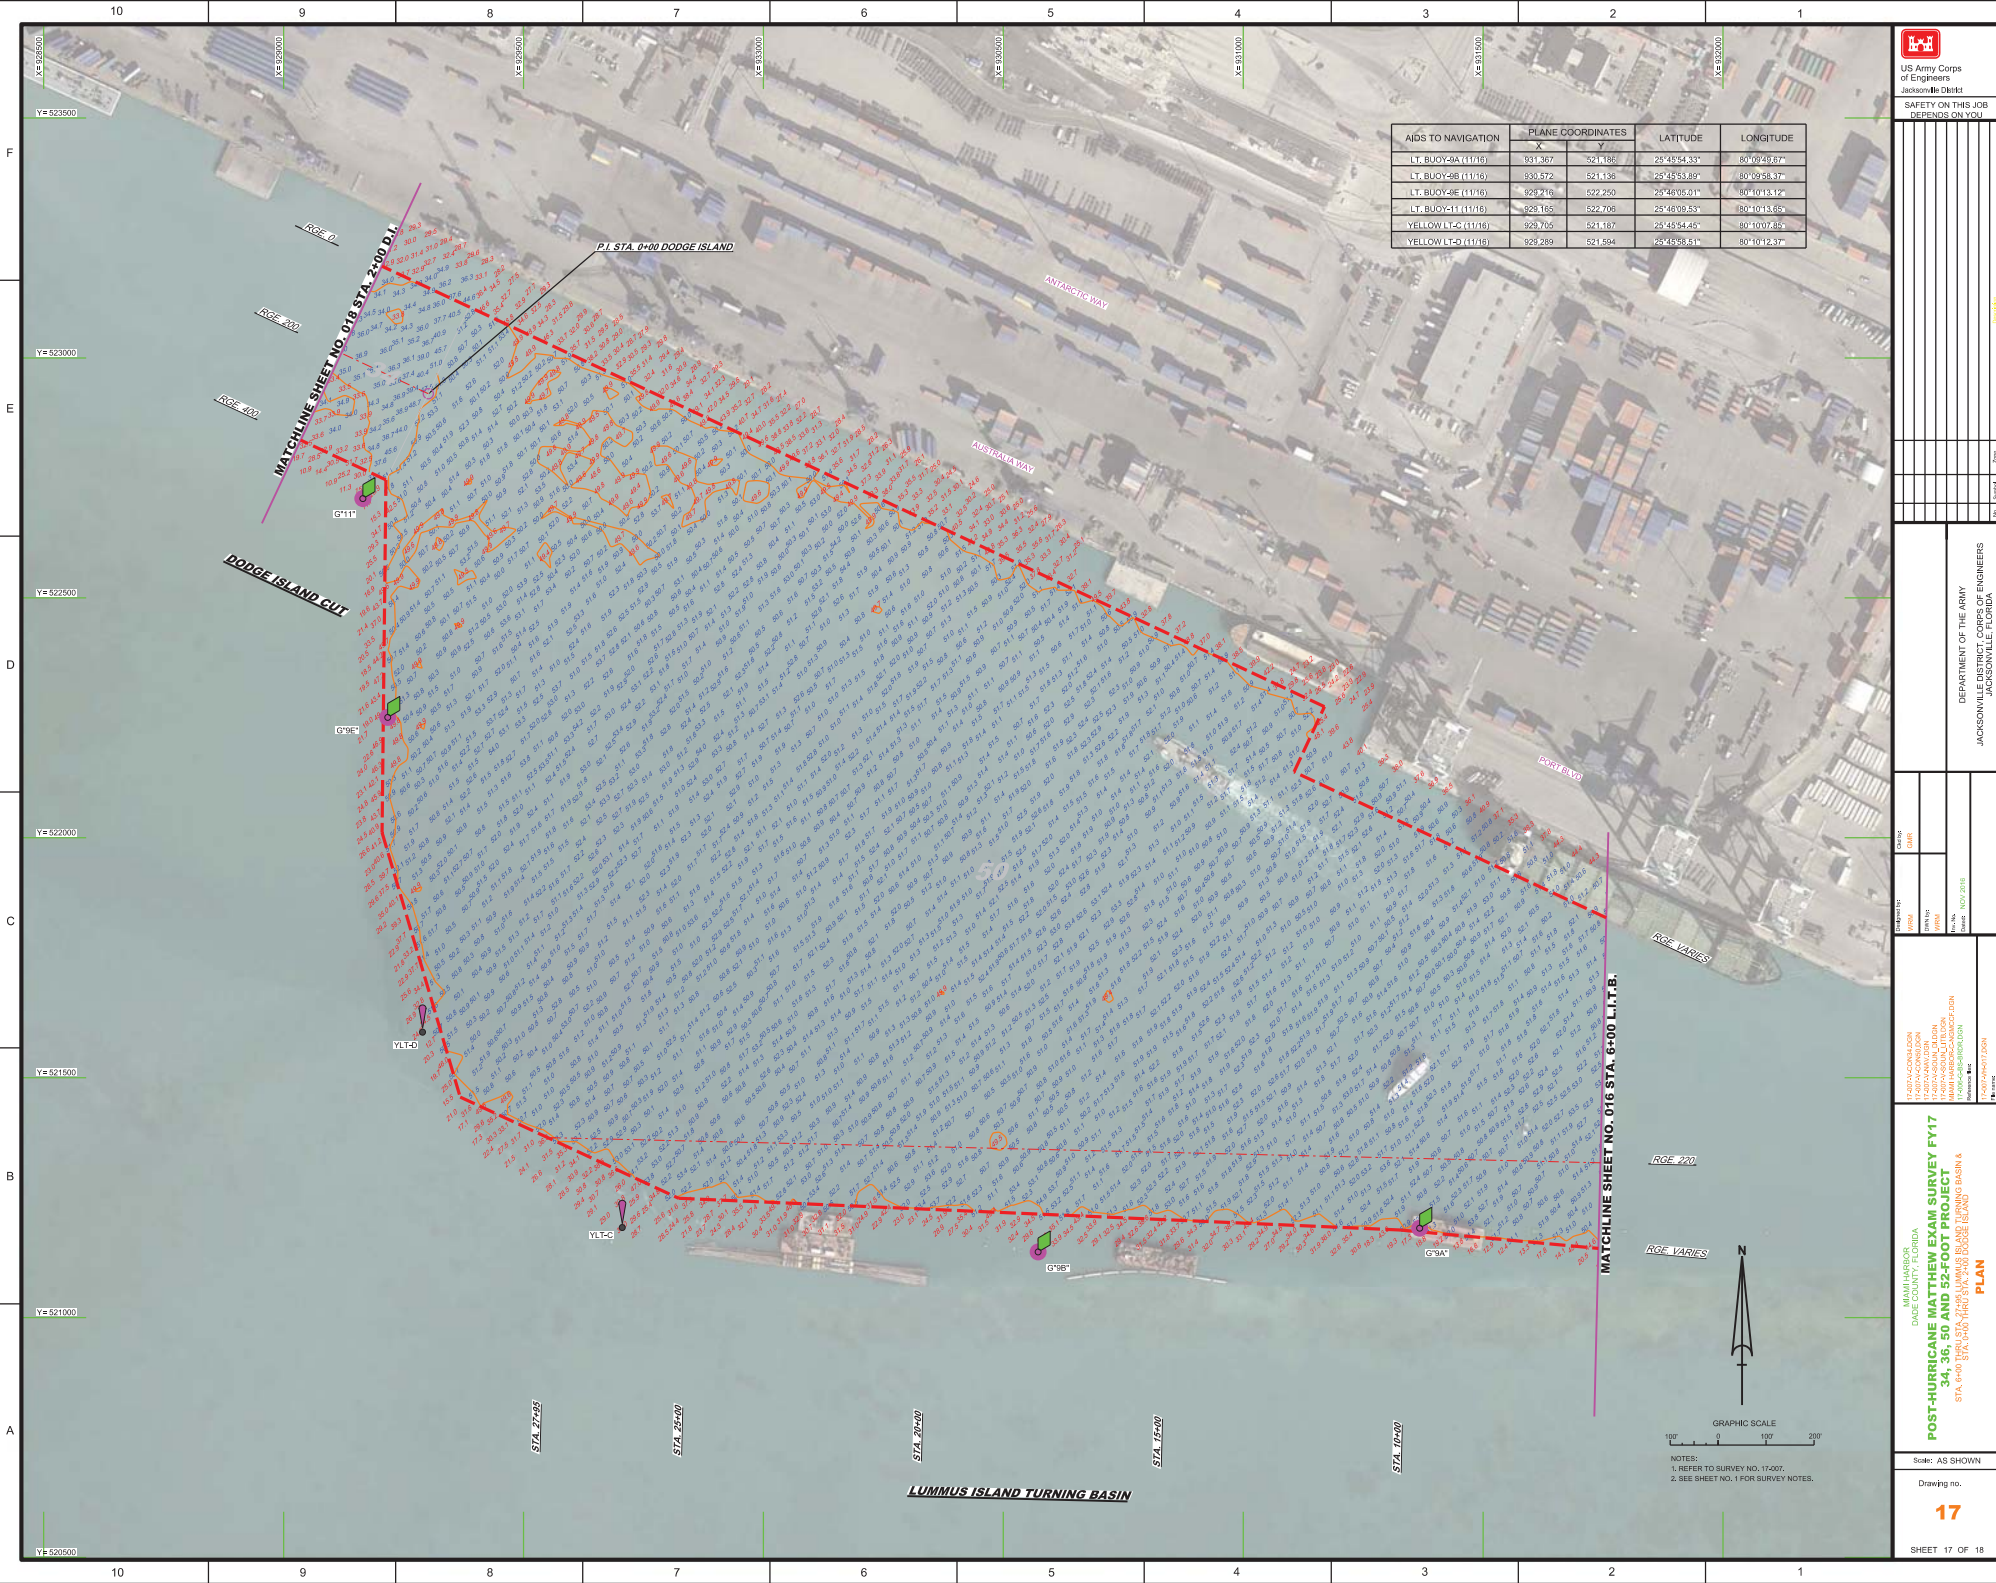


AIDS TO NAVIGATION	PLANE COORDINATES		LATITUDE	LONGITUDE
	X	Y		

US Army Corps of Engineers
Jacksonville District
SAFETY ON THIS JOB
DEPENDS ON YOU

DEPARTMENT OF THE ARMY
JACKSONVILLE DISTRICT CORPS OF ENGINEERS
JACKSONVILLE, FLORIDA


Scale: AS SHOWN
Drawing no. 17
SHEET 17 OF 18

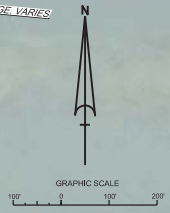

NOTES:
1. REFER TO SURVEY NO. 17-007.
2. SEE SHEET NO. 1 FOR SURVEY NOTES.

