

X= 587500

X= 588000

X= 588500

X= 589000

X= 589500

US Army Corps
of Engineers
Jacksonville District


SAFETY ON THIS JOB
DEPENDS ON YOU

DEPARTMENT OF THE ARMY
JACKSONVILLE DISTRICT, CORPS OF ENGINEERS
JACKSONVILLE, FLORIDA

Created by: **GHR**
Checked by: **WJM**
Title: **PROJ-COND-FY18**
Date: **OCT 2018**

**PROJECT CONDITION SURVEY FY18
36-FOOT PROJECT**
STA. 102+00 THRU STA. 136+00 CUT-1
PLAN


Scale: AS SHOWN
Drawing no. **5**
SHEET 05 OF 06

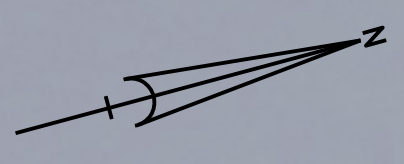

- NOTES:
1. REFER TO SURVEY NO. 18-103.
2. SEE SHEET NO. 1 FOR SURVEY NOTES.

AIDS TO NAVIGATION	PLANE COORDINATES		LATITUDE	LONGITUDE
	X	Y		
1. BUOY-5 (1017)	590,559	709,932	17°57'27.21"	83°37'49.63"

10 9 8 7 6 5 4 3 2 1

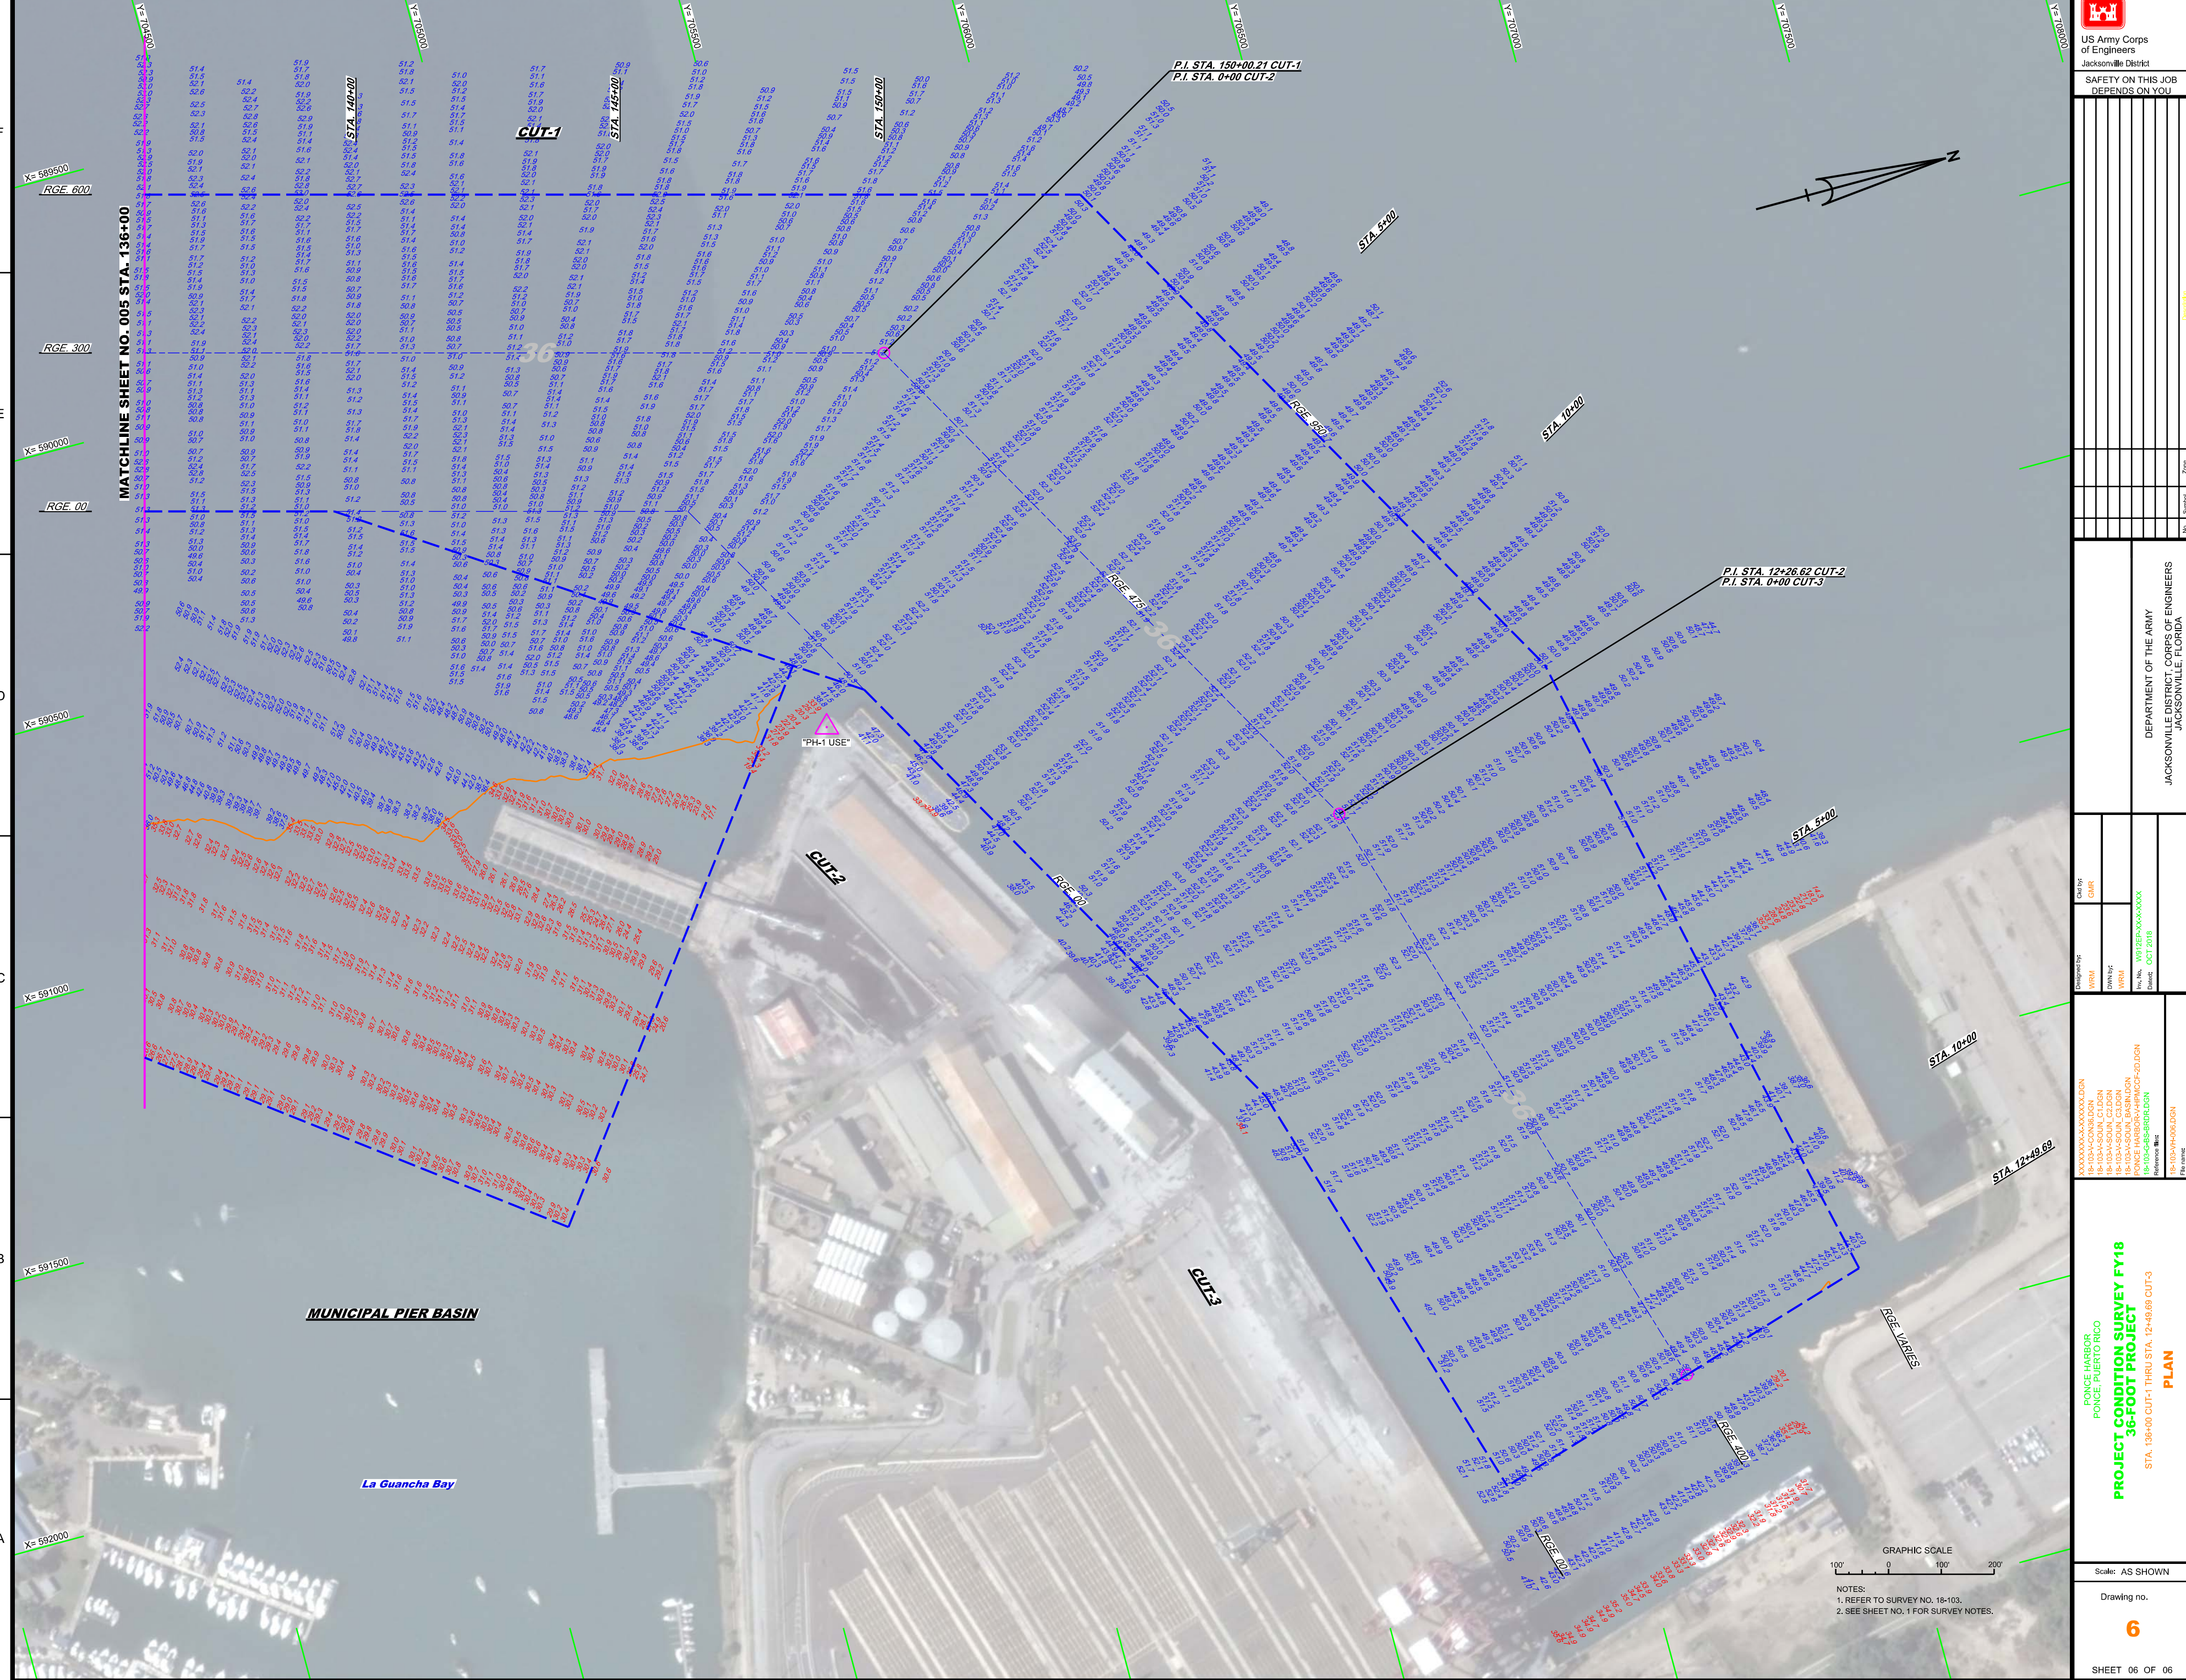

Matchline Sheet No. 005 STA. 136+00

X=589500

RGE. 600

RGE. 300

X=590000

RGE. 00

X=590500

X=591000

X=591500

X=592000

US Army Corps of Engineers
Jacksonville District
SAFETY ON THIS JOB
DEPENDS ON YOU

DEPARTMENT OF THE ARMY
JACKSONVILLE DISTRICT, CORPS OF ENGINEERS
JACKSONVILLE, FLORIDA

Checked By: GHR
Designed By: WRM
Drawn By: WRM
Project No: W822FA-600-93-004
Contract: OCT 2018
Reference Block:
18-103-00-XXXXX-DGN
18-103-00-CONSLDN
18-103-00-A-SOUN
18-103-00-B-SOUN
18-103-00-C-CADON
18-103-00-D-APPN
18-103-00-E-AS-SOUN
18-103-00-F-B-SOUN
18-103-00-G-APPN

PROJECT HARBOR PONCE PUERTO RICO 36-FOOT PROJECT
STA. 336+00 CUT-1 THRU STA. 12+49.69 CUT-3
PLAN

Scale: AS SHOWN
Drawing no. **6**
SHEET 06 OF 06

GRAPHIC SCALE
0 100' 200'

NOTES:
1. REFER TO SURVEY NO. 18-103.
2. SEE SHEET NO. 1 FOR SURVEY NOTES.