



US Army Corps
of Engineers
Jacksonville District

SAFETY ON THIS JOB
DEPENDS ON YOU

Y=16500

F

E

D

C

B

A

10

9

8

7

6

5

4

3

2

1

Y=16500

F

E

D

C

B

A

Y=16500

Y=16000

Y=15500

Y=15000

Y=14500

Y=14000

Y=13500

Y=13000

Y=12500

Y=12000

Y=11500

Y=11000

Y=10500

Y=10000

Y=9500

Y=9000

Y=8500

Y=8000

Y=7500

Y=7000

Y=6500

Y=6000

Y=5500

Y=5000

Y=4500

Y=4000

Y=3500

Y=3000

Y=2500


Y=2000

Y=1500

Y=1000

Y=500

Y=0

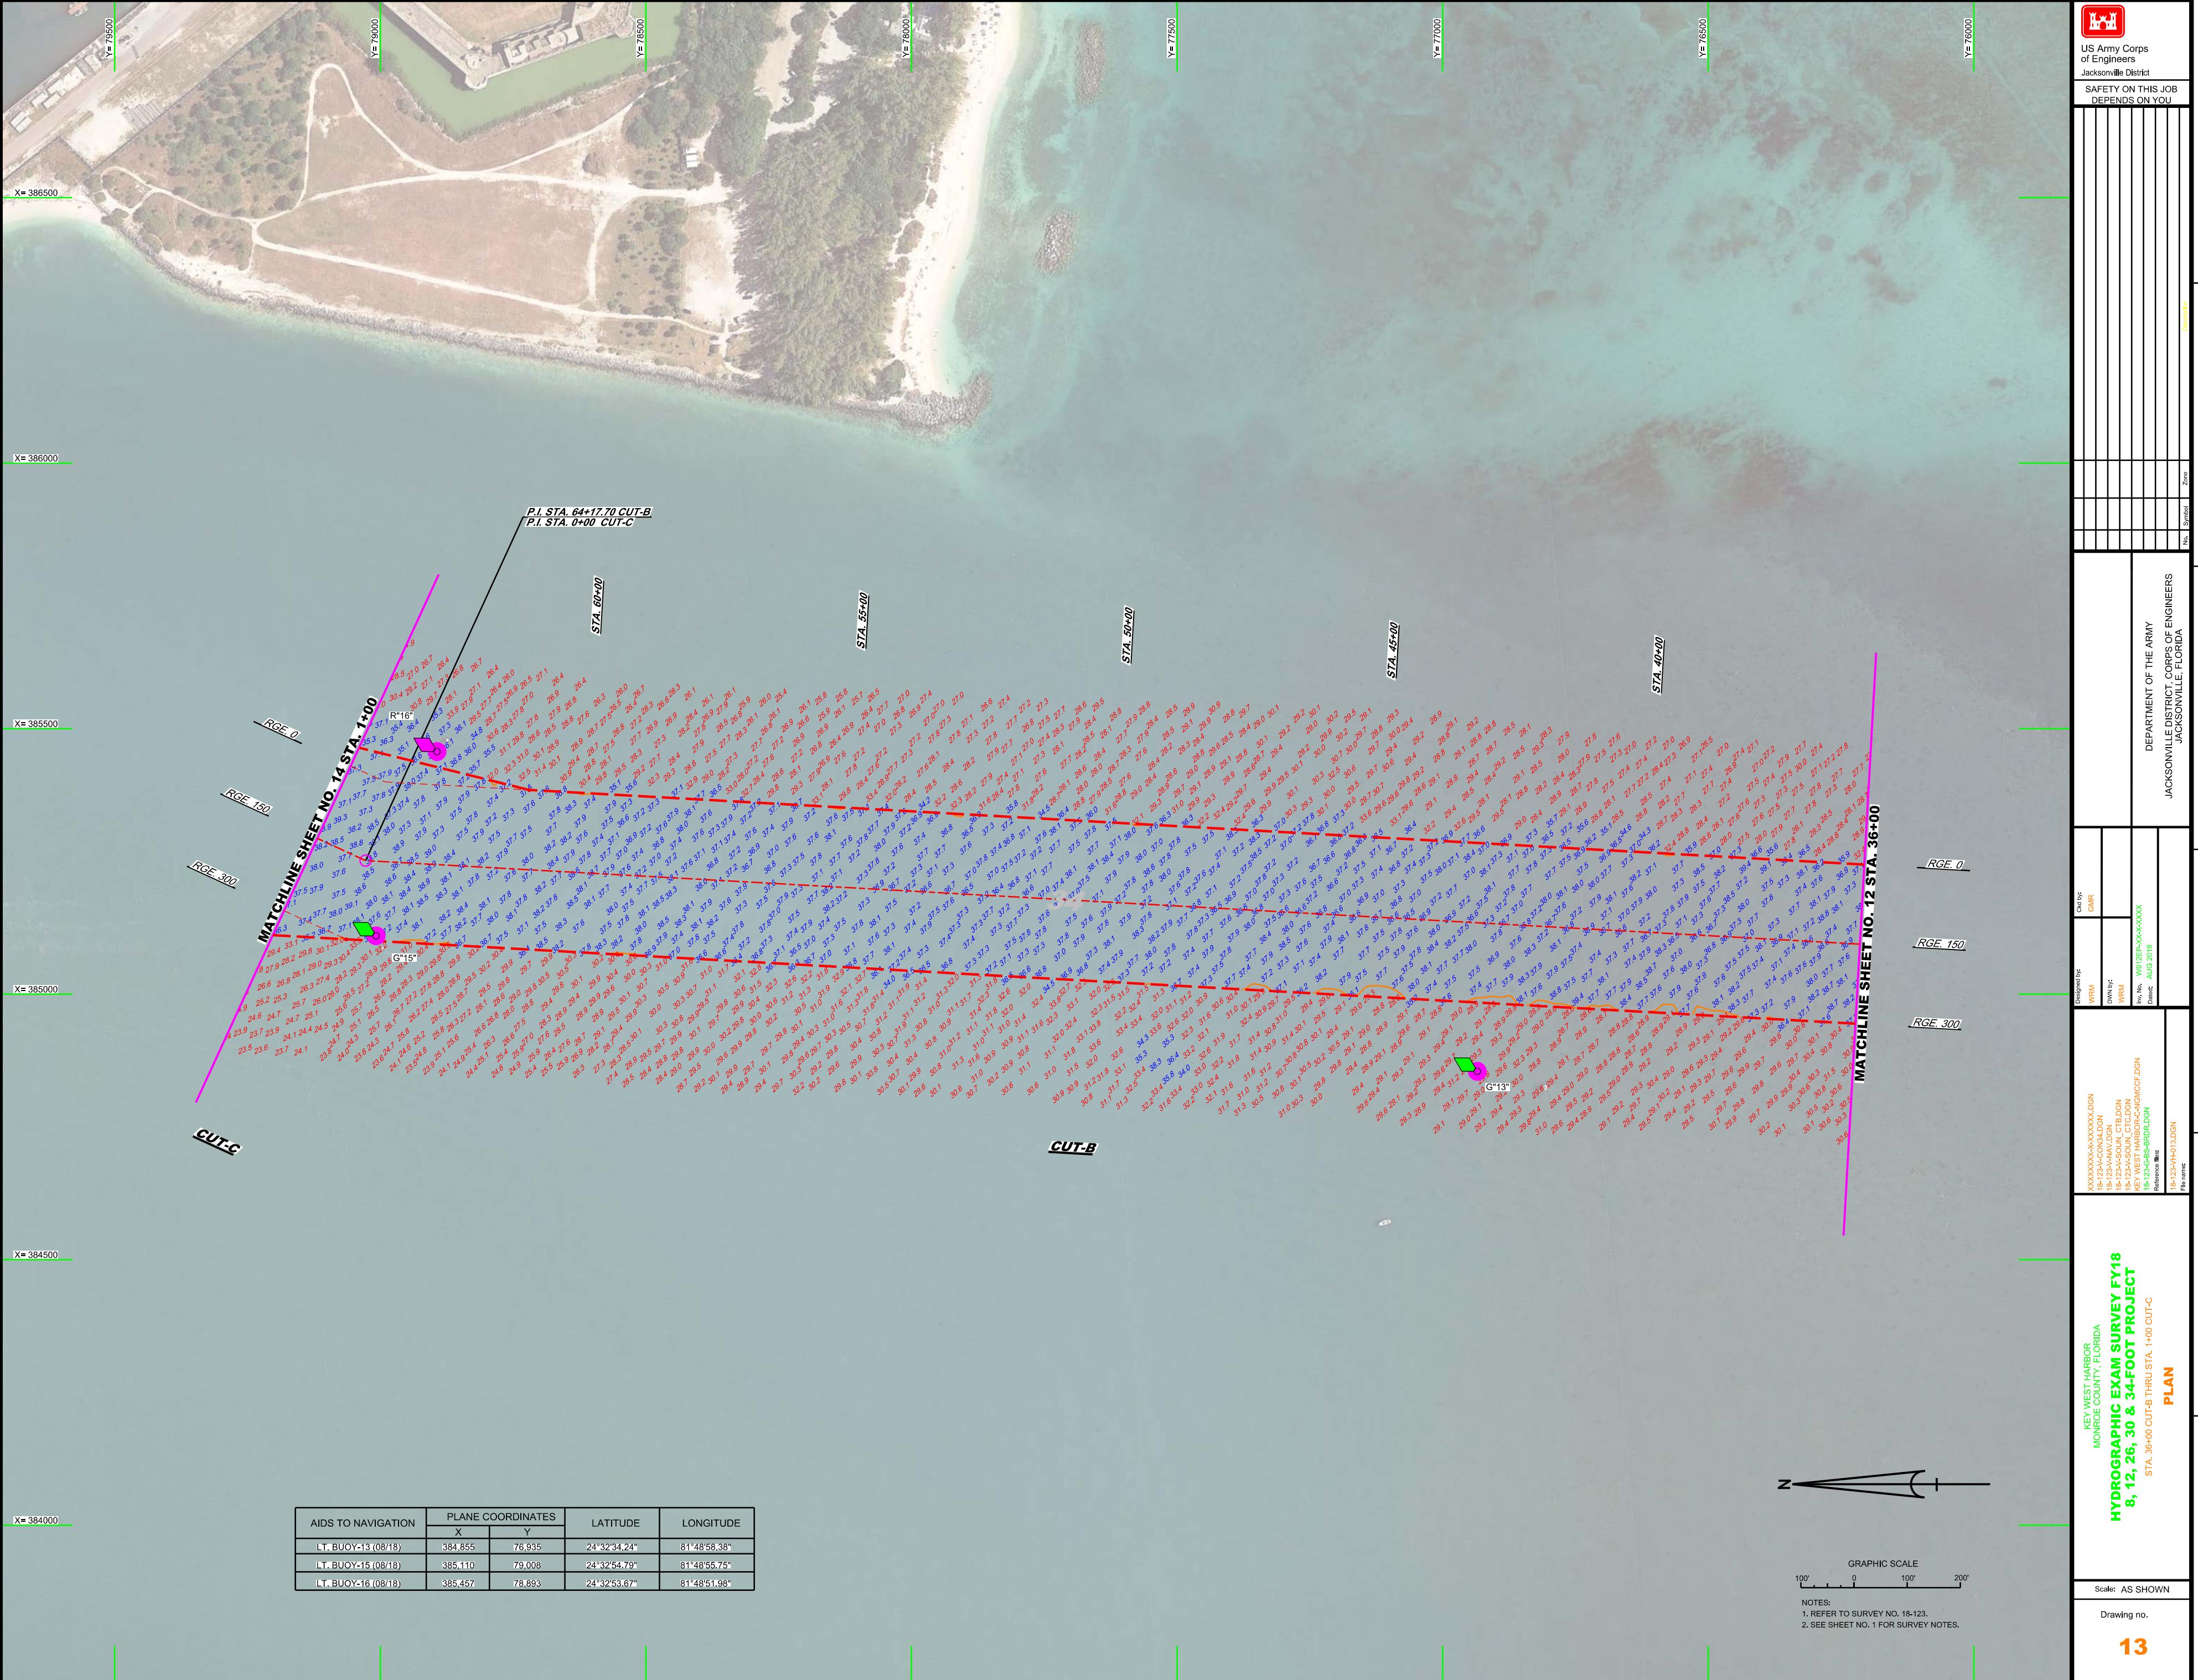







US Army Corps
of Engineers
Jacksonville District

SAFETY ON THIS JOB
DEPENDS ON YOU

DEPARTMENT OF THE ARMY
JACKSONVILLE DISTRICT, CORPS OF ENGINEERS
JACKSONVILLE, FLORIDA

KEY WEST HARBOR
MONROE COUNTY, FLORIDA
HYDROGRAPHIC EXAM SURVEY FY18
8, 12, 26, 30 & 34-FOOT PROJECT
TRUMAN HARBOR
PLAN

16-204H16.DDN

File name:

16-204H16.DDN

Notes:

1. REFER TO SURVEY NO. 15-123.

2. SEE SHEET NO. 1 FOR SURVEY NOTES.


Scale: AS SHOWN

Drawing no.

16

Sheet 16 OF 26




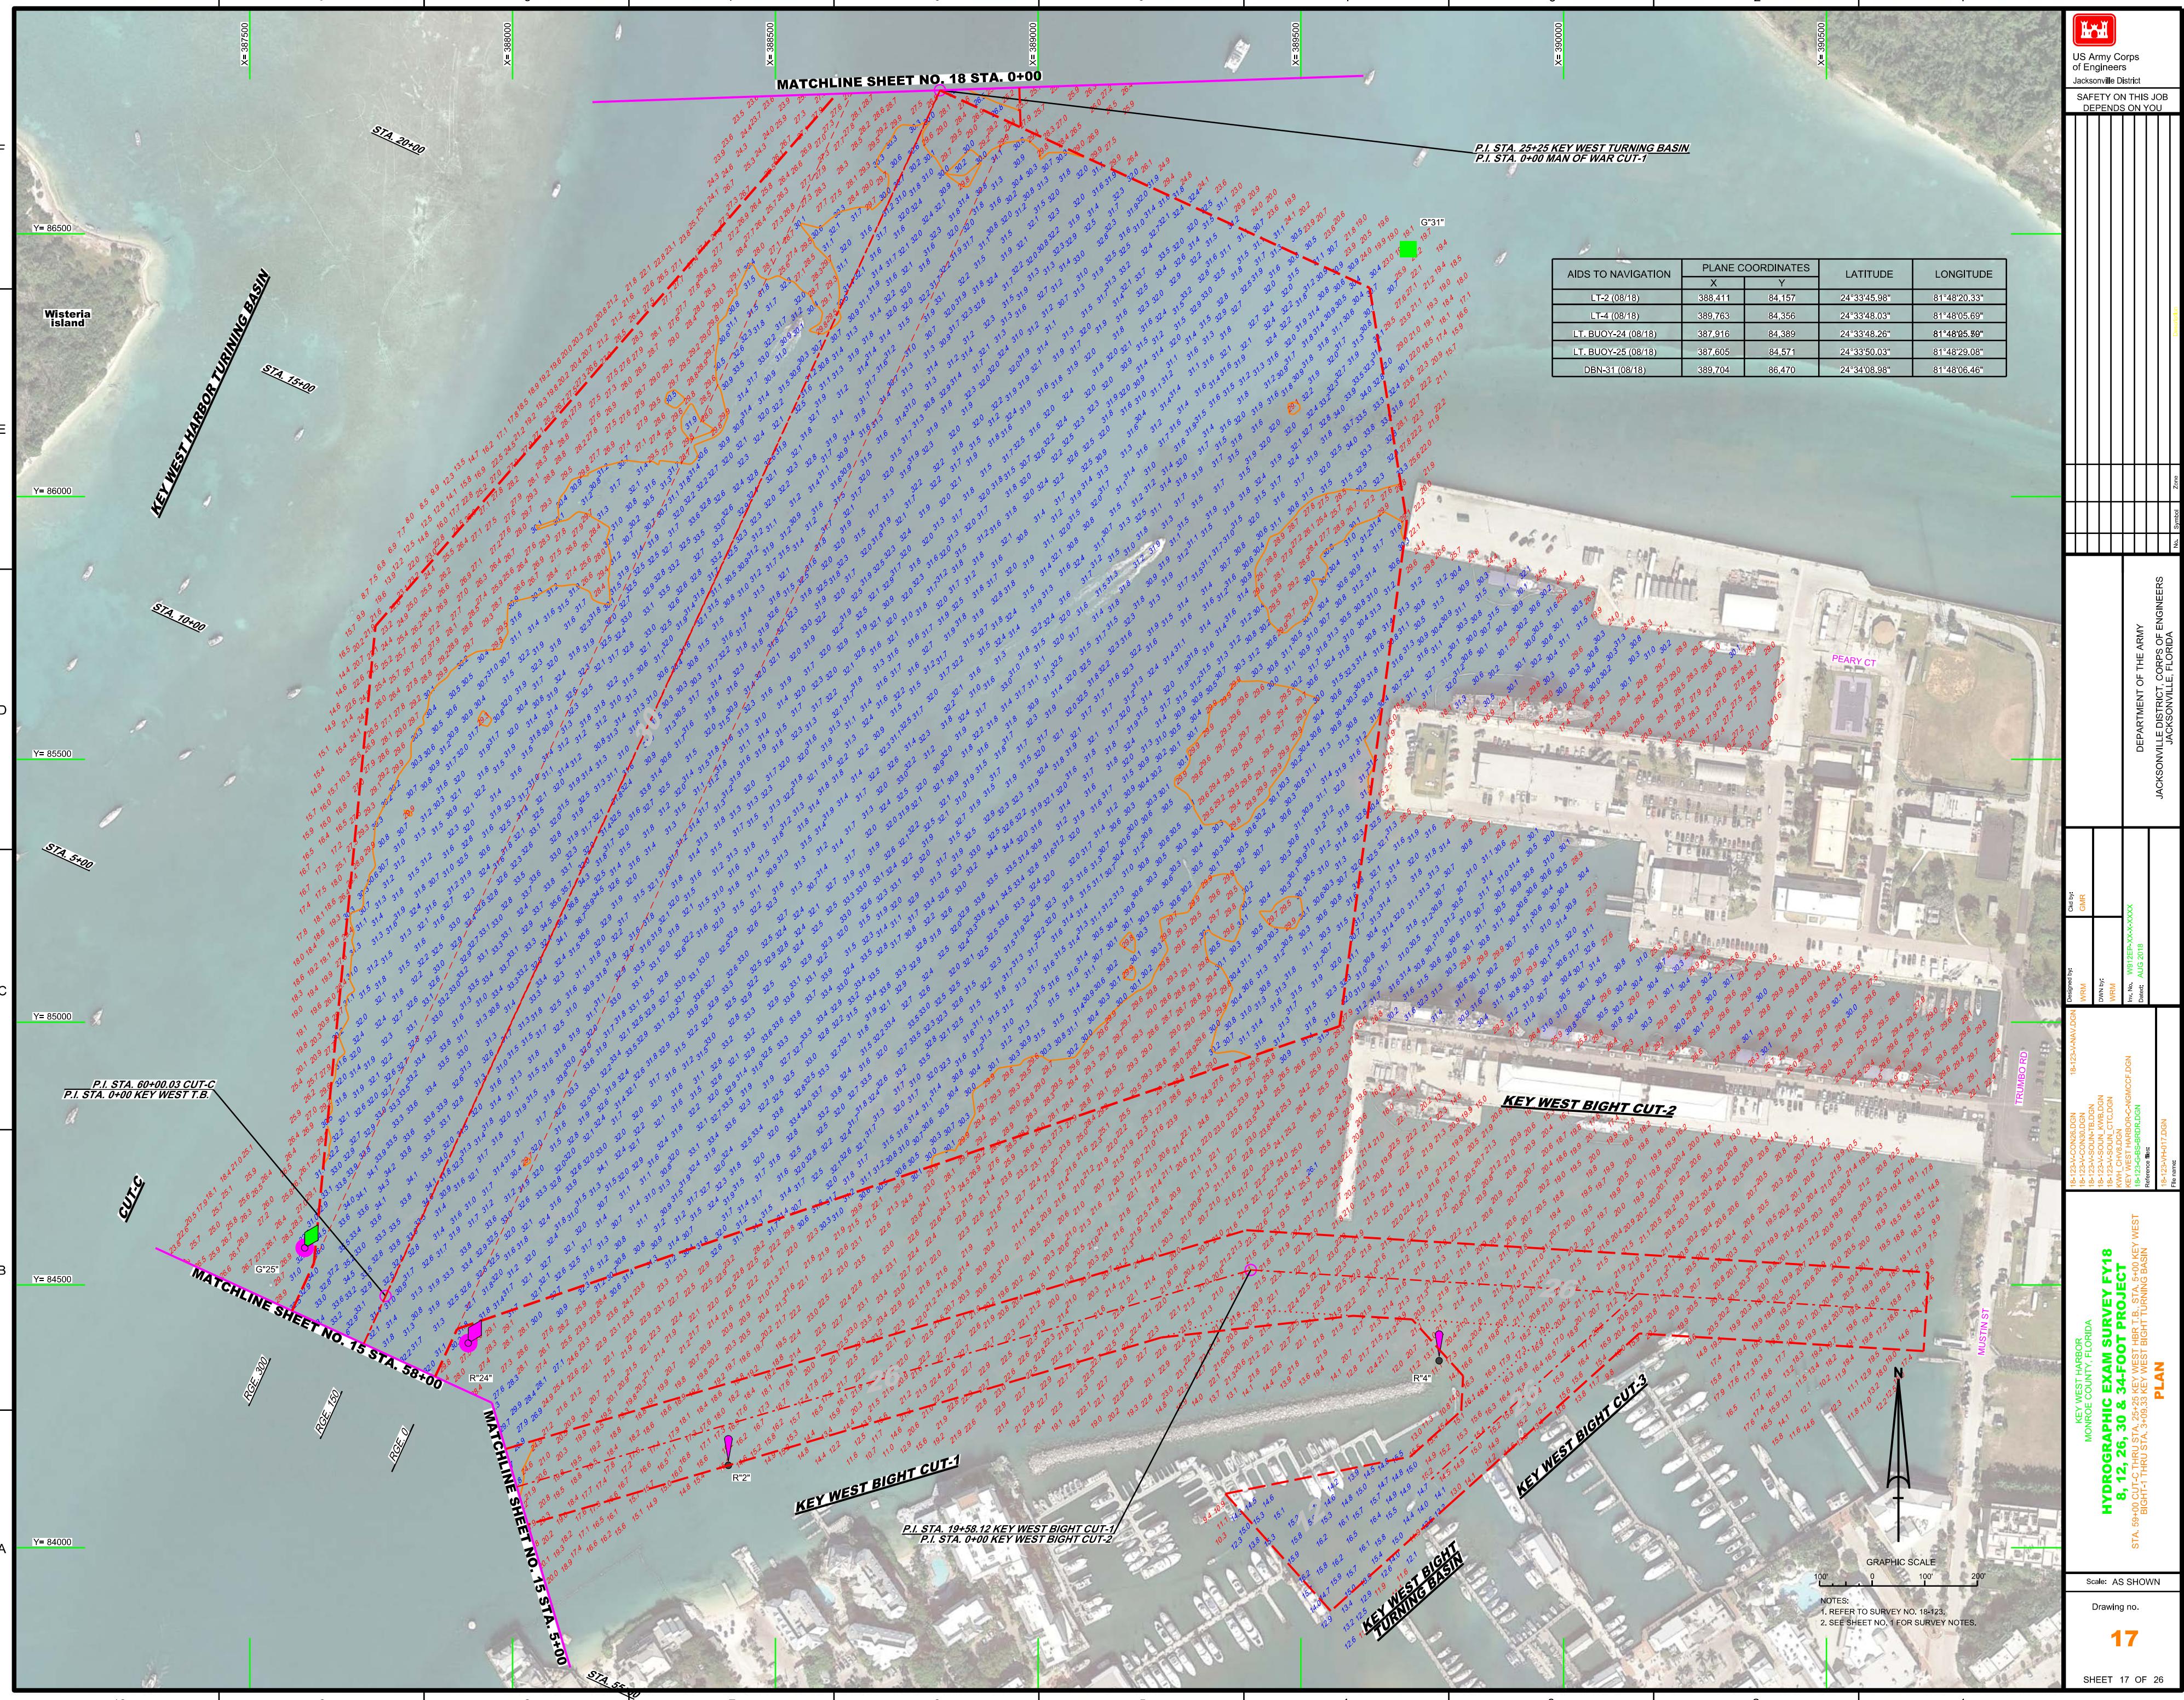



US Army Corps
of Engineers
Jacksonville District

SAFETY ON THIS JOB
DEPENDS ON YOU

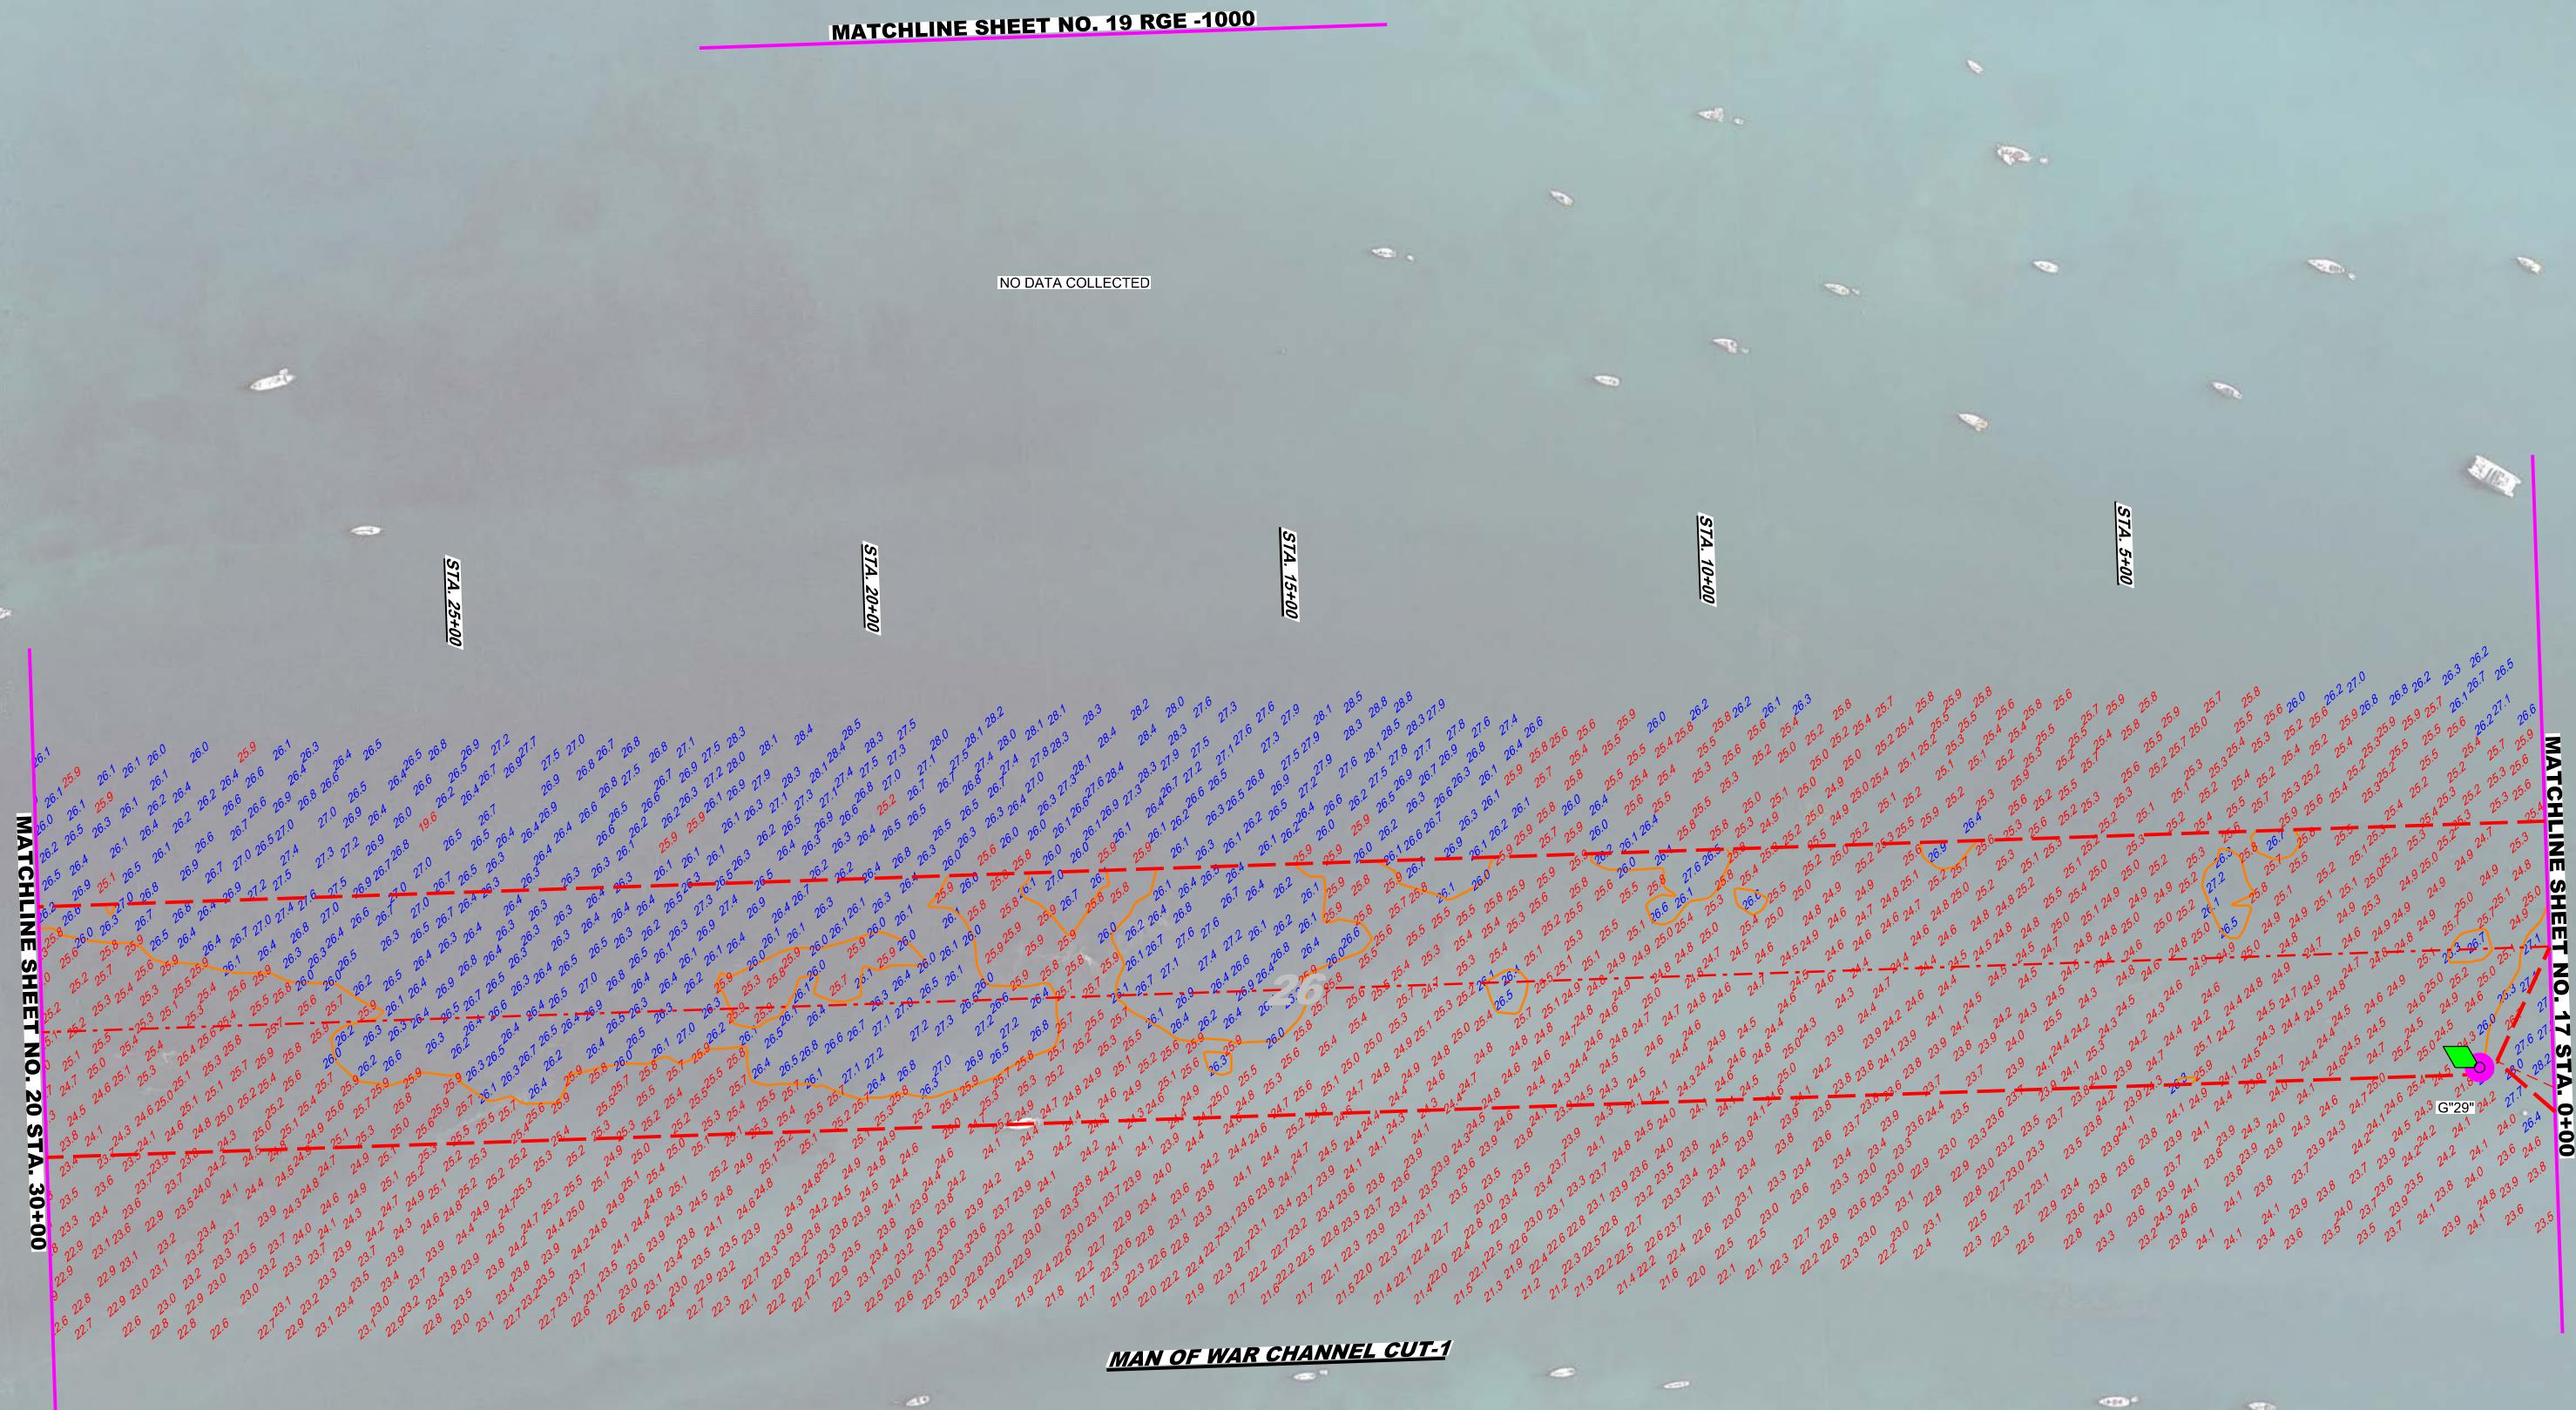

AIDS TO NAVIGATION	PLANE COORDINATES		LATITUDE	LONGITUDE
	X	Y		
LT. BUOY-29 (08/18)	388,670	86,857	24°34'12.74"	81°48'17.89"

GRAPHIC SCALE
100' 0' 100' 200'
Scale: AS SHOWN

NOTES:
1. REFER TO SURVEY NO. 18-123.
2. SEE SHEET NO. 1 FOR SURVEY NOTES.

18

SHEET 18 OF 26

KEY WEST HARBOR
MONROE COUNTY, FLORIDA
**HYDROGRAPHIC SURVEY FY 18
8, 12, 26, 30 & 34-FOOT PROJECT**
STA. 0+00 THRU STA. 30+00 MAN OF WAR CHANNEL CUT-1

PLAN

18-123-A-COMMISSION
18-123-B-SURVEY
KWT CHWZ-2018
KEY WEST HARBOR-GACCF-DGN
18-123-C-BIDR-DEN
Reference: WMB-XXXXXX
File Name: 18-123-HW18.DDN

Designed By:
WRM
Drawn By:
WRM

CABR:

GMR

Date: 08/20/2018

Dept: AUGUST 2018

DEPARTMENT OF THE ARMY
JACKSONVILLE DISTRICT, CORPS OF ENGINEERS
JACKSONVILLE, FLORIDA





US Army Corps
of Engineers
Jacksonville District

SAFETY ON THIS JOB
DEPENDS ON YOU

