

Fleming Key



US Army Corps of Engineers
Jacksonville District

SAFETY ON THIS JOB
DEPENDS ON YOU

DEPARTMENT OF THE ARMY
JACKSONVILLE DISTRICT, CORPS OF ENGINEERS
JACKSONVILLE, FLORIDA


Checked by: GHR
Designed by: WRM, DMW, WRM
For File: WRP258-000-000
Drawing Date: AUG/NOV/2018

XXXXXXXXXXXXXXXXXXXX
XXXXXXXXXXXXXXXXXXXX
HYDROGRAPHIC EXAM SURVEY FY18
8, 12, 26, 30 & 34-FOOT PROJECT
STA. 7+00 MAN OF WAR CHANNEL CUT-2 THRU
STA. 20+00 GARRISON BIGHT CUT-1
PLAN

Scale: AS SHOWN
Drawing no.
21
SHEET 21 OF 26

AIDS TO NAVIGATION	PLANE COORDINATES		LATITUDE	LONGITUDE
	X	Y		
LT-3 (11/18)	388.869	93.848	24°35'22.01"	81°48'15.98"
DBN-4 (11/18)	389.355	93.989	24°35'23.43"	81°48'10.72"
DBN-6 (11/18)	390.046	95.344	24°35'38.90"	81°48'03.32"

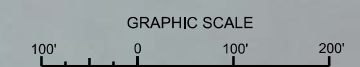

NOTES:
1. REFER TO SURVEY NO. 18-123.
2. SEE SHEET NO. 1 FOR SURVEY NOTES.

AIDS TO NAVIGATION	PLANE COORDINATES		LATITUDE	LONGITUDE
	X	Y		
LT-17 (11/18)	392596	94899	24°36'32.63"	81°47'35.67"

P.I. STA. 17+00 GARRISON BIGHT CUT-5
P.I. STA. 0+00 GARRISON BIGHT CUT-6

GARRISON BIGHT CUT-5

GARRISON BIGHT CUT-6

RGE 100
RGE 50
RGE 0

RGE 100
RGE 50
RGE 0



NOTES:
1. REFER TO SURVEY NO. 18-123.
2. SEE SHEET NO. 1 FOR SURVEY NOTES.


US Army Corps of Engineers
Jacksonville District
SAFETY ON THIS JOB
DEPENDS ON YOU

DEPARTMENT OF THE ARMY
JACKSONVILLE DISTRICT, CORPS OF ENGINEERS
JACKSONVILLE, FLORIDA

18-123A-001-LBCLDGN
18-123A-002-LBCLDGN
18-123A-042-LDGN

KEY WEST HARBOR
MONROE COUNTY, FLORIDA
HYDROGRAPHIC EXAM SURVEY FY18
8, 12, 26, 30 & 34-FOOT PROJECT
STA. 14+00 GARRISON BIGHT CUT-5 THRU
STA. 27+00 GARRISON BIGHT CUT-6
PLAN

Scale: AS SHOWN
Drawing no.
23
SHEET 23 OF 26

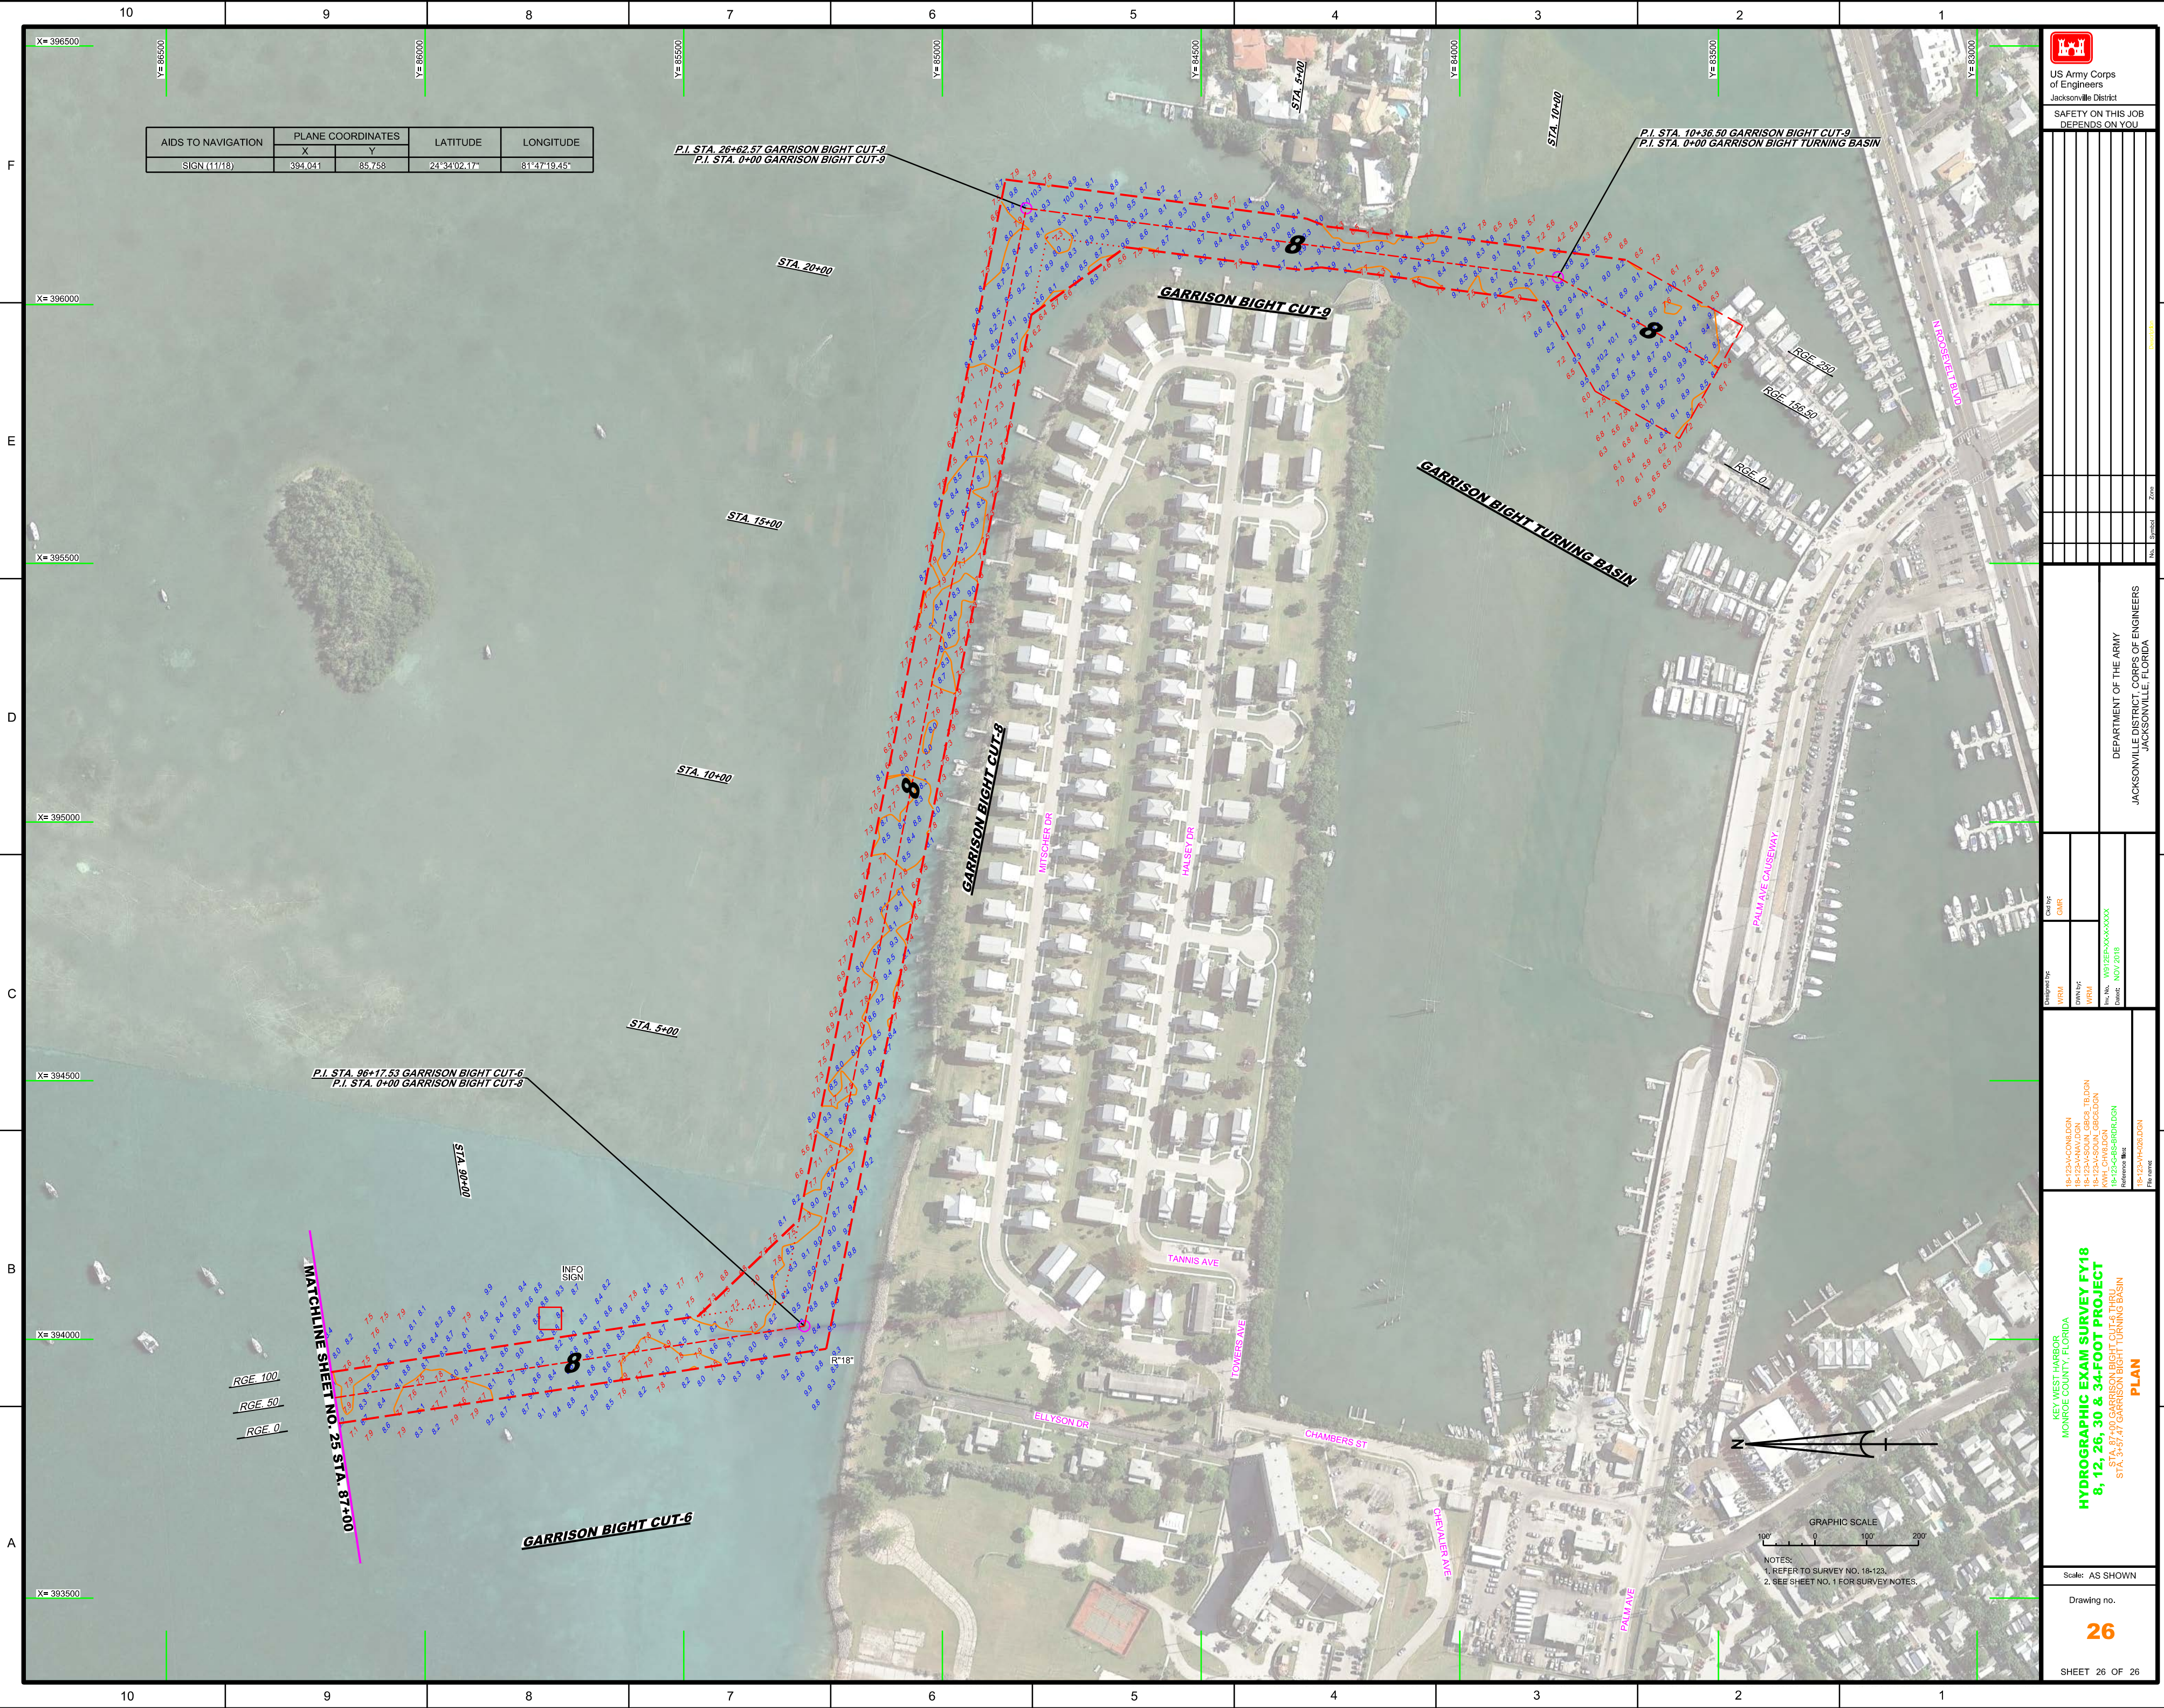

AIDS TO NAVIGATION	PLANE COORDINATES		LATITUDE	LONGITUDE
	X	Y		
SIGN (11/18)	394,041	85,758	24°34'02.17"	81°47'19.45"

P.I. STA. 0+00 GARRISON BIGHT CUT-9

P.I. STA. 10+36.50 GARRISON BIGHT CUT-9
P.I. STA. 0+00 GARRISON BIGHT TURNING BASIN

P.I. STA. 96+17.53 GARRISON BIGHT CUT-6

MATCHLINE SHEET NO. 25 STA. 87+00

GARRISON BIGHT CUT-6

GARRISON BIGHT CUT-9

GARRISON BIGHT CUT-9

GARRISON BIGHT TURNING BASIN



NOTES:
1. REFER TO SURVEY NO. 18-123.
2. SEE SHEET NO. 1 FOR SURVEY NOTES.

US Army Corps of Engineers
Jacksonville District

SAFETY ON THIS JOB
DEPENDS ON YOU

DEPARTMENT OF THE ARMY
JACKSONVILLE DISTRICT, CORPS OF ENGINEERS
JACKSONVILLE, FLORIDA

Call by: GHR
Designed by: WRM
Drawn by: WRM
File No.: WJ2255-00-00-0004
Date: NOV 2018

18-123A-CON.LDGN
18-123A-NAV.DGN
18-123A-SOIL_CBDC2_TSDGN
18-123A-SOIL_CBDC3_TSDGN
HYDROGRAPHIC EXAM SURVEY FY18
8, 12, 26, 30 & 34-FOOT PROJECT
PLAN