




<p>US Army Corps of Engineers Jacksonville District</p>	
<p>SAFETY ON THIS JOB DEPENDS ON YOU</p>	
<p>DEPARTMENT OF THE ARMY JACKSONVILLE DISTRICT, CORPS OF ENGINEERS JACKSONVILLE, FLORIDA</p>	
<p>Drawn by: WRM</p>	<p>Checked by: GHR</p>
<p>Scale: AS SHOWN</p>	<p>Drawing no. 10</p>
<p>Reference files: 18-1254-CON-08.DGN 18-1254-CON-09.DGN 18-1254-CON-10.DGN 18-1254-CON-99.DGN 18-1254-CON-100.DGN</p>	
<p>Project: HYDROGRAPHIC EXAM SURVEY FY18 34, 36, 50 AND 52-FOOT PROJECT STA. 23+00 THRU STA. 53+00 CUT-4 PLAN</p>	
<p>SHEET 10 OF 18</p>	

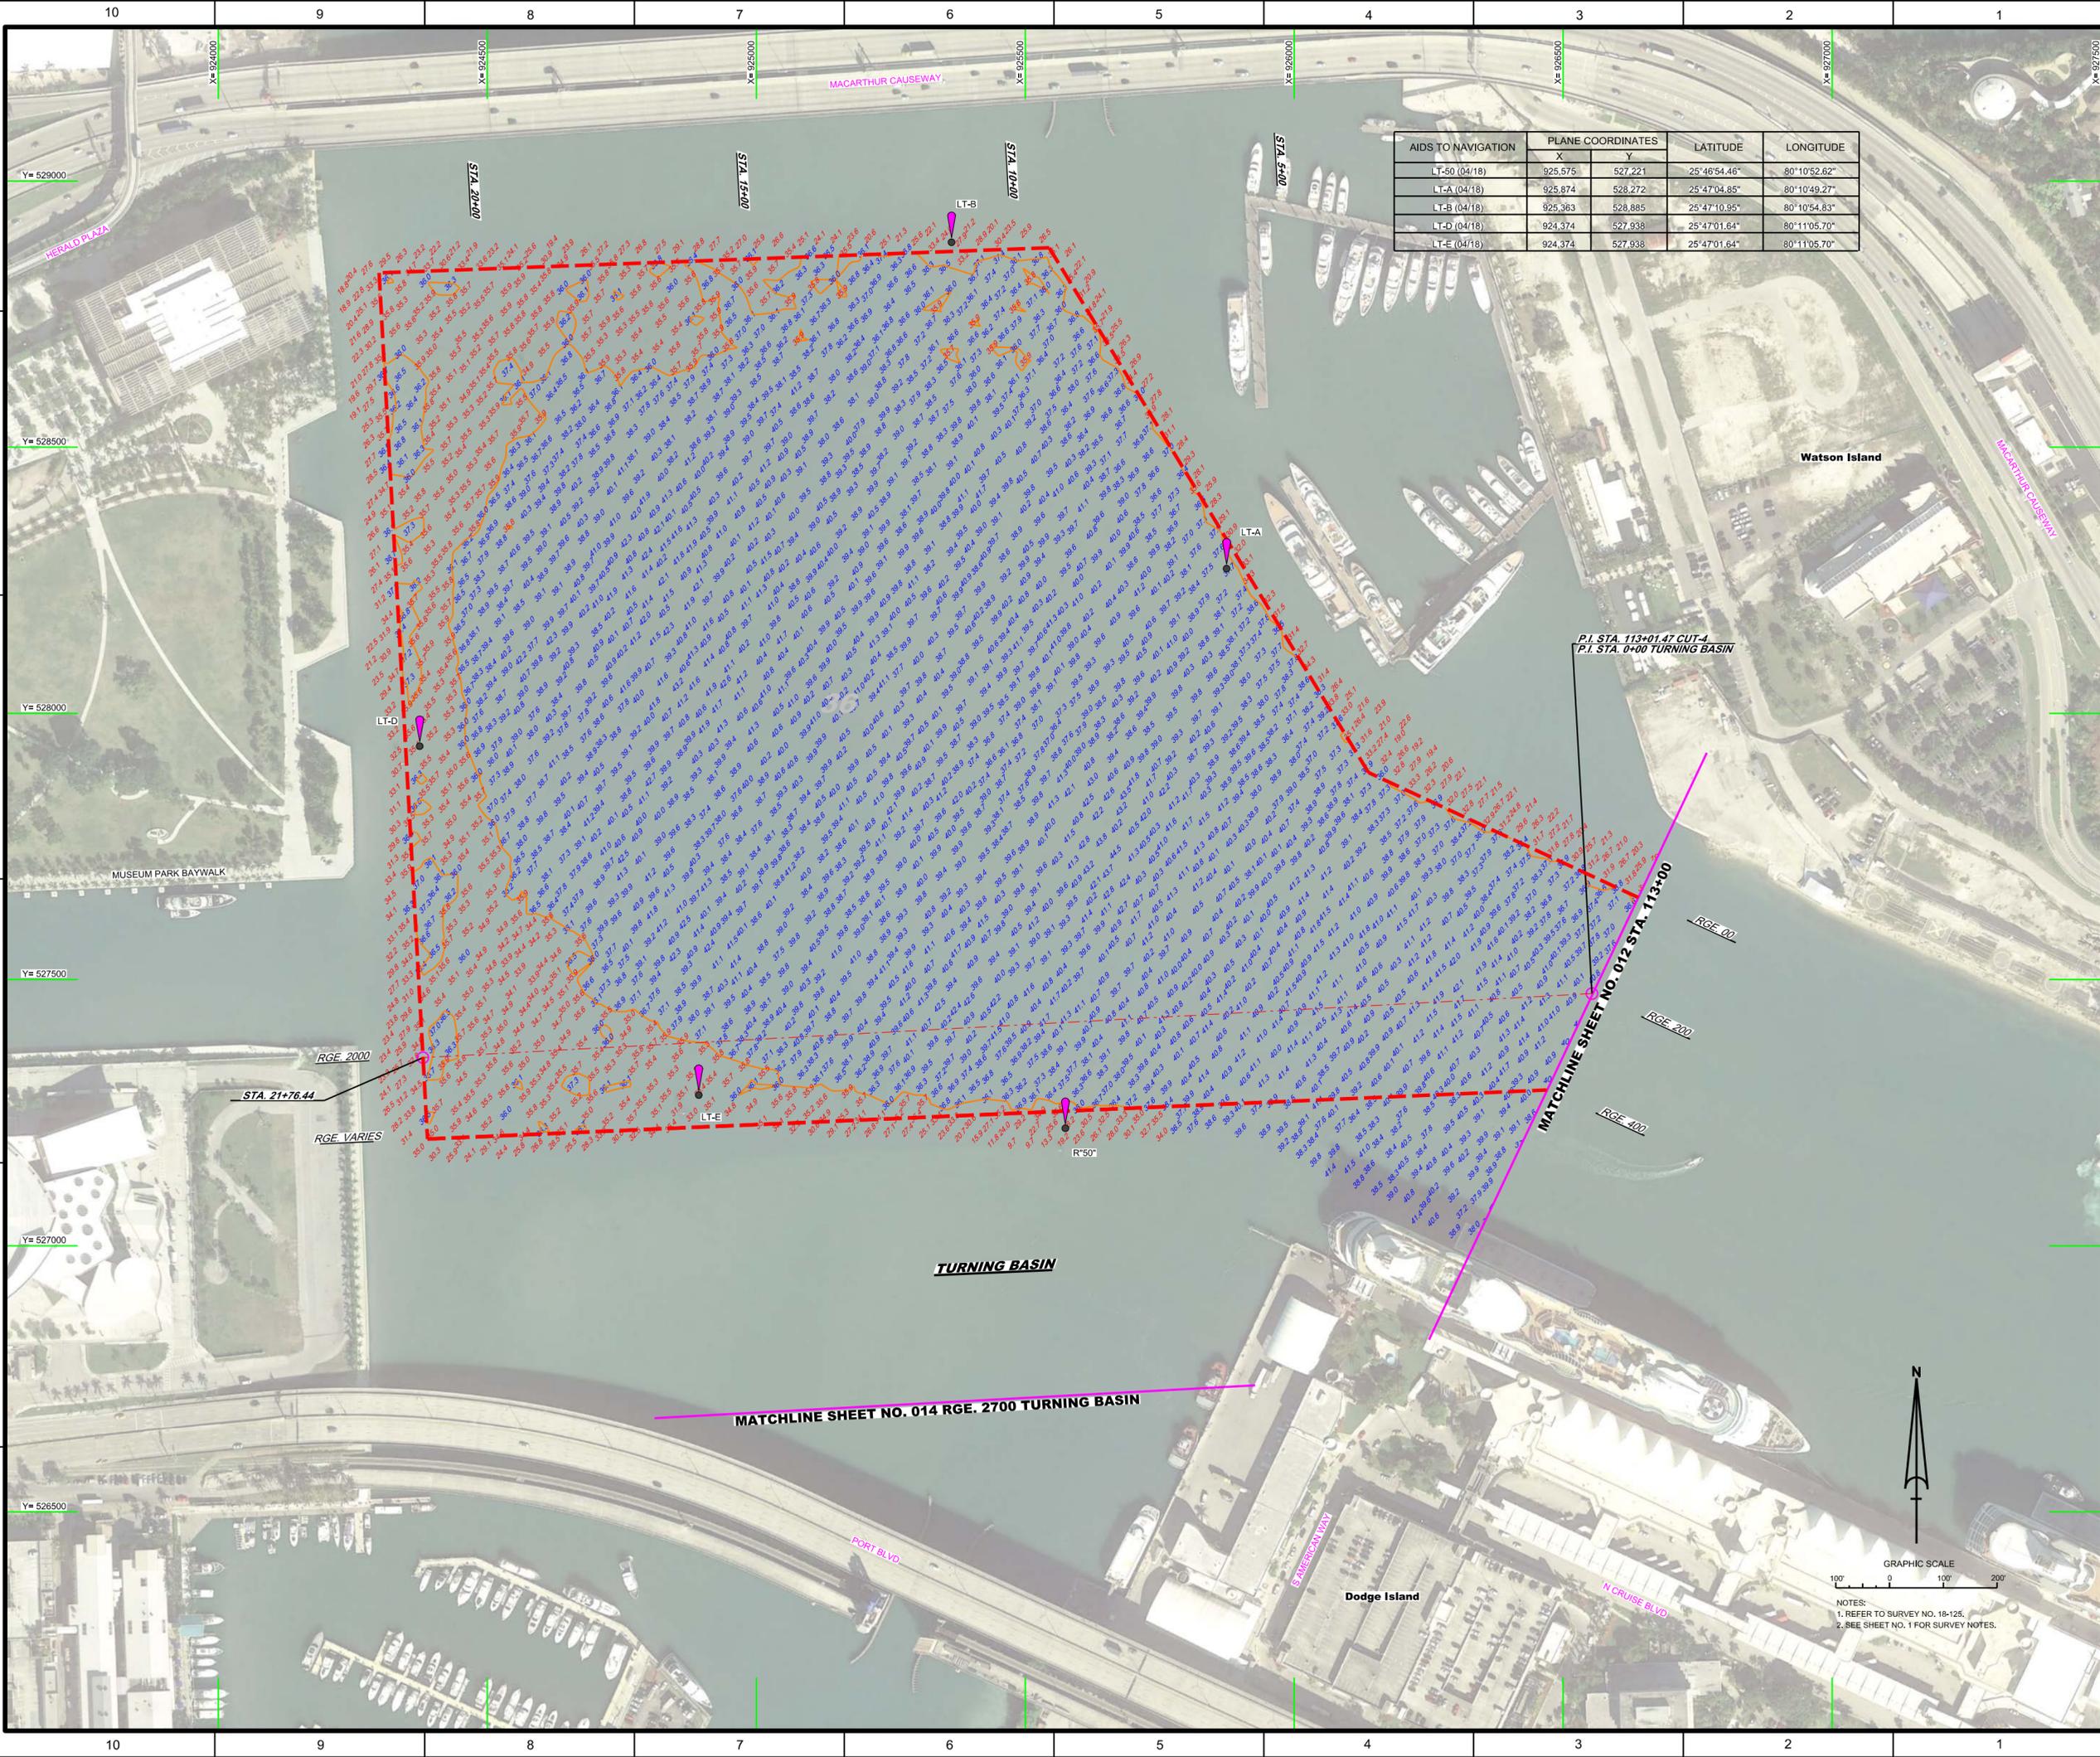

AIDS TO NAVIGATION	PLANE COORDINATES		LATITUDE	LONGITUDE
	X	Y		
LT-50 (04/18)	925,575	527,221	25°46'54.46"	80°10'52.62"
LT-A (04/18)	925,874	528,272	25°47'04.85"	80°10'49.27"
LT-B (04/18)	925,363	528,885	25°47'10.95"	80°10'54.83"
LT-D (04/18)	924,374	527,938	25°47'01.64"	80°11'05.70"
LT-E (04/18)	924,374	527,938	25°47'01.64"	80°11'05.70"



US Army Corps of Engineers
Jacksonville District

SAFETY ON THIS JOB
DEPENDS ON YOU

DEPARTMENT OF THE ARMY
JACKSONVILLE DISTRICT, CORPS OF ENGINEERS
JACKSONVILLE, FLORIDA

Drawn by: WRM
Checked by: GHR
Date: APR 2018

PROJECT: MAMI HARBOR, DADE COUNTY, FLORIDA
HYDROGRAPHIC EXAM SURVEY FY18
34, 36, 50 AND 52-FOOT PROJECT
STA. 113+00 CUT-4 THRU STA. 21+76.44 TURNING BASIN

PLAN


Scale: AS SHOWN

Drawing no. **13**

SHEET 13 OF 18



NOTES:
1. REFER TO SURVEY NO. 18-125.
2. SEE SHEET NO. 1 FOR SURVEY NOTES.

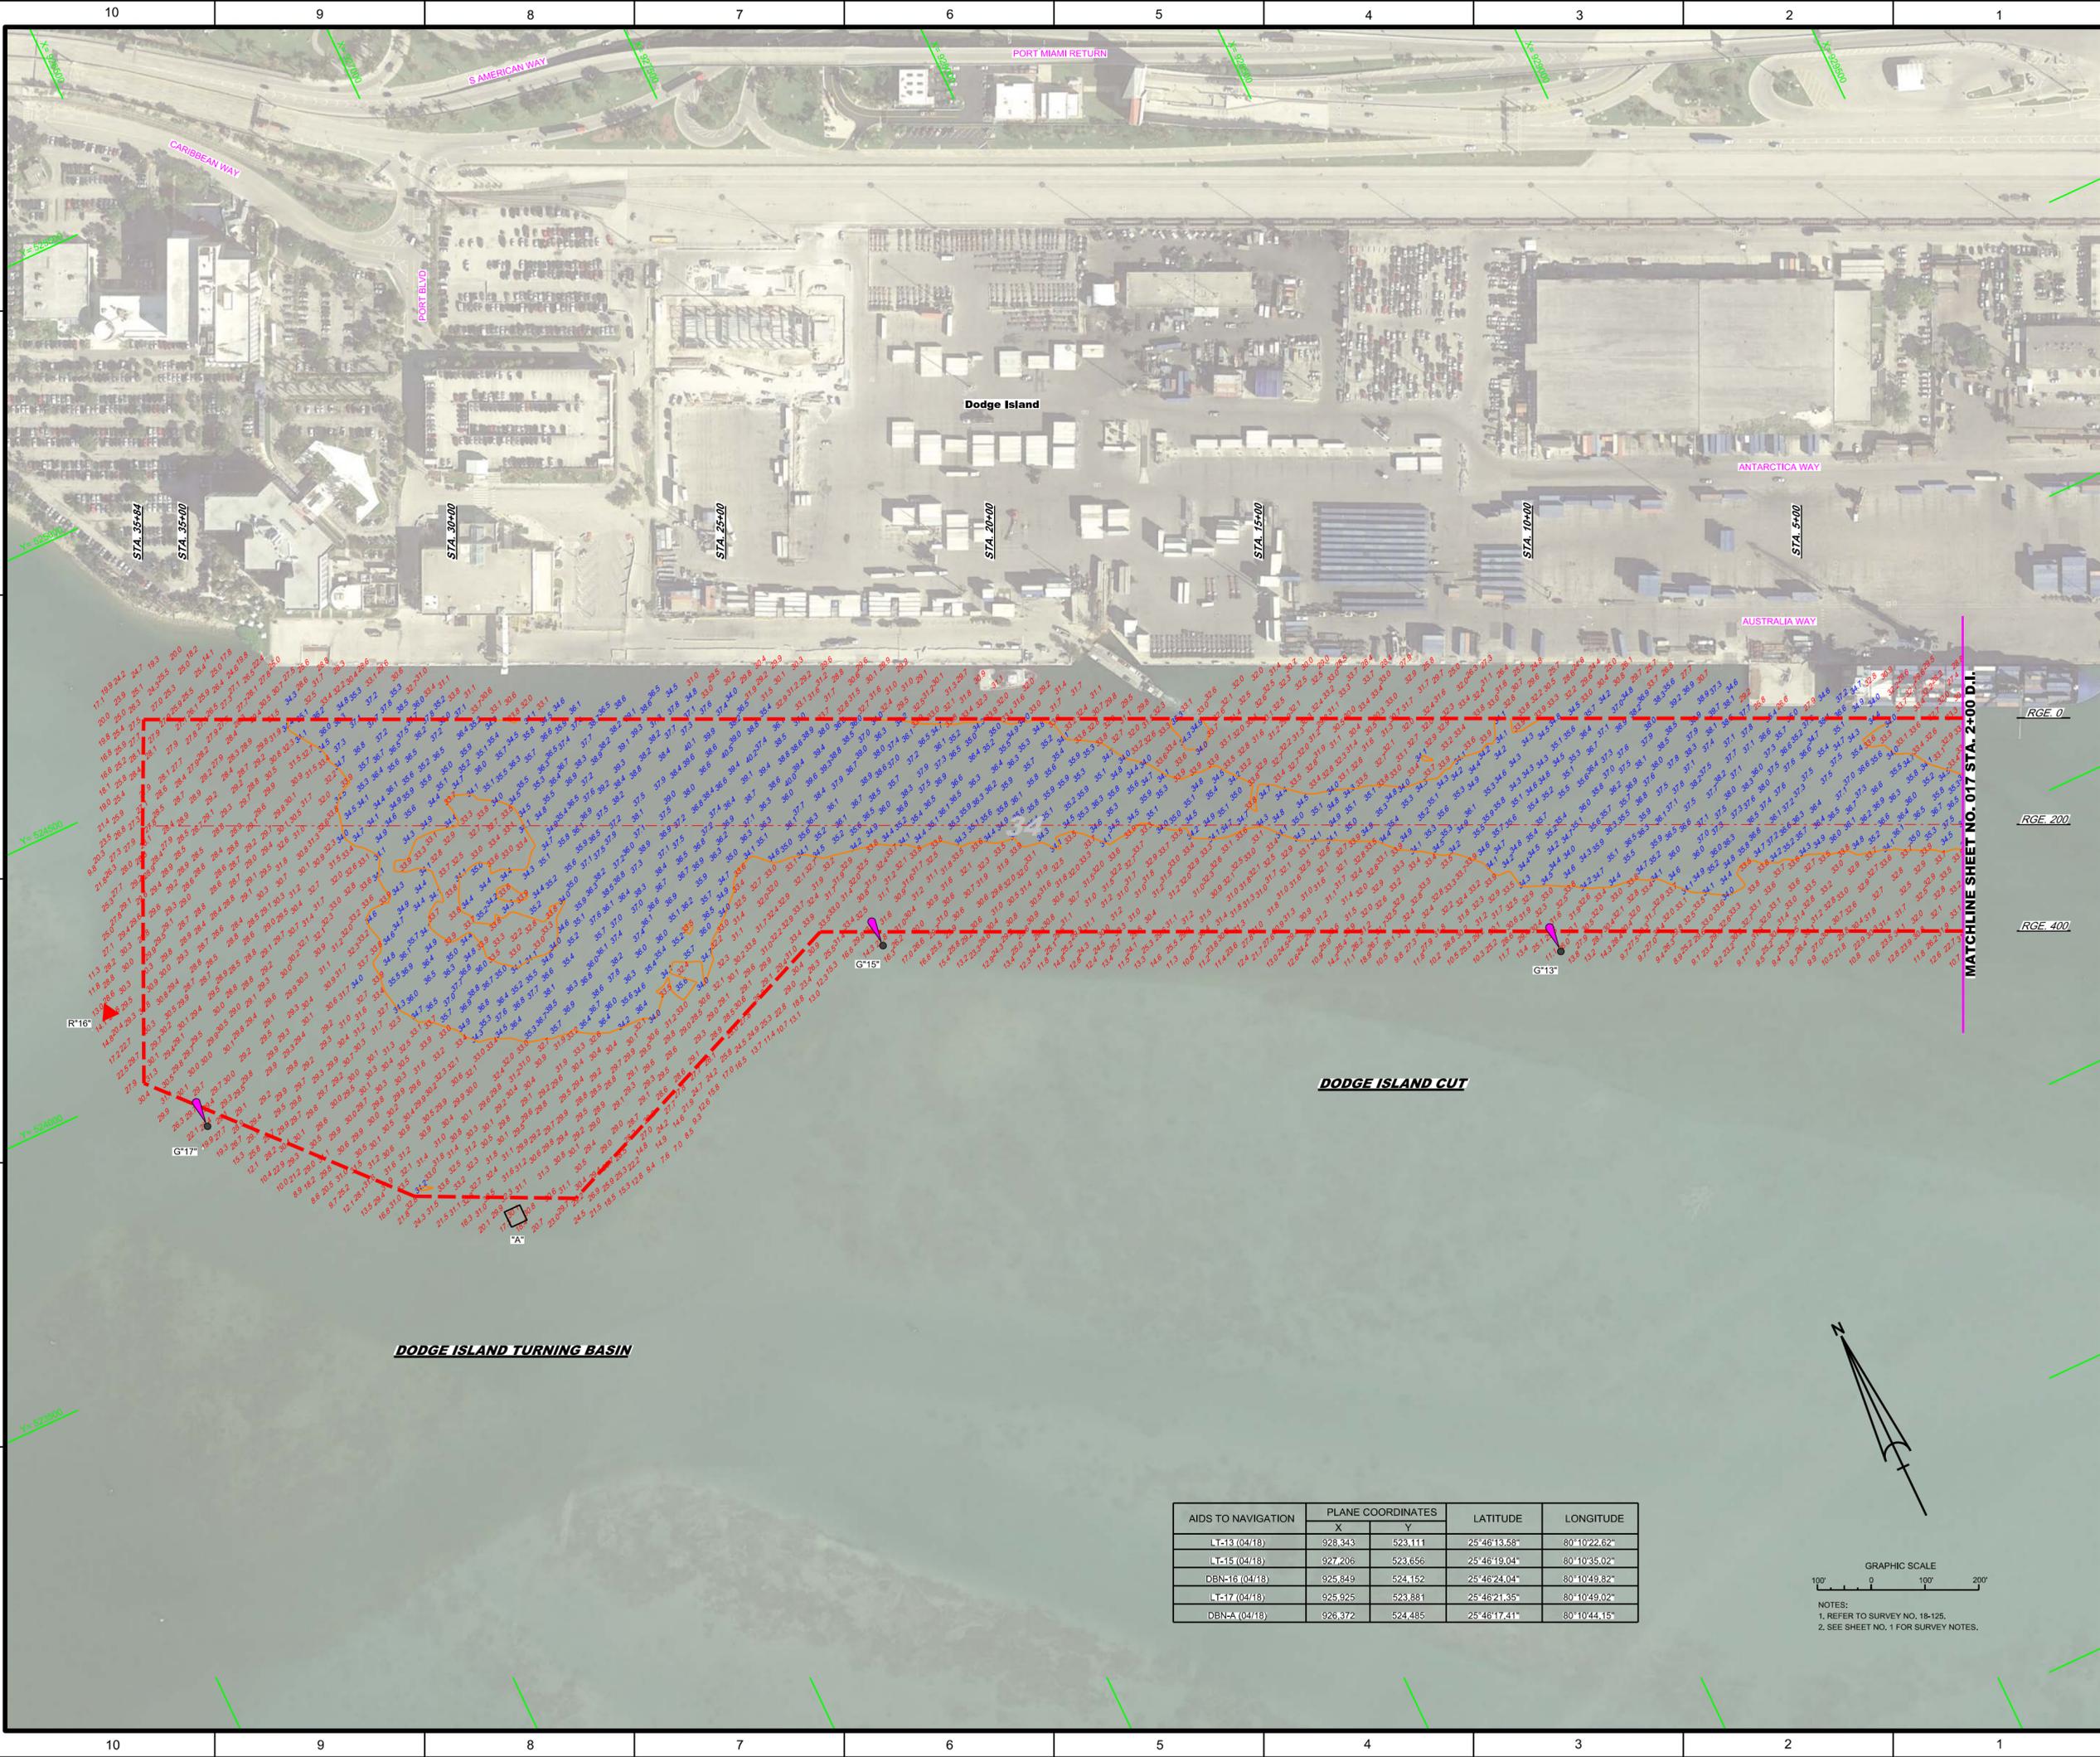


 US Army Corps of Engineers
 Jacksonville District
 SAFETY ON THIS JOB
 DEPENDS ON YOU

DEPARTMENT OF THE ARMY
 JACKSONVILLE DISTRICT, CORPS OF ENGINEERS
 JACKSONVILLE, FLORIDA

Call by: GHR
 Designed by: WRM
 Drawn by: WRM
 Checked: APR 2018

MAMI HARBOR
 DADE COUNTY, FLORIDA
HYDROGRAPHIC EXAM SURVEY FY18
34, 36, 50 AND 52-FOOT PROJECT
 STA. 2+00 THRU STA. 35+00 DODGE ISLAND CUT
PLAN

AIDS TO NAVIGATION	PLANE COORDINATES		LATITUDE	LONGITUDE
	X	Y		
LT-13 (0418)	928.343	523.111	25°46'13.56"	80°10'22.62"
LT-15 (0418)	927.206	523.656	25°46'19.04"	80°10'35.02"
DBN-16 (0418)	925.849	524.152	25°46'24.04"	80°10'49.82"
LT-17 (0418)	925.925	523.881	25°46'21.35"	80°10'49.02"
DBN-A (0418)	926.372	524.485	25°46'17.41"	80°10'44.15"



GRAPHIC SCALE
 100' 0 100' 200'
 NOTES:
 1. REFER TO SURVEY NO. 18-125.
 2. SEE SHEET NO. 1 FOR SURVEY NOTES.

MATCHLINE SHEET NO. 017 STA. 2+00 D.I.