



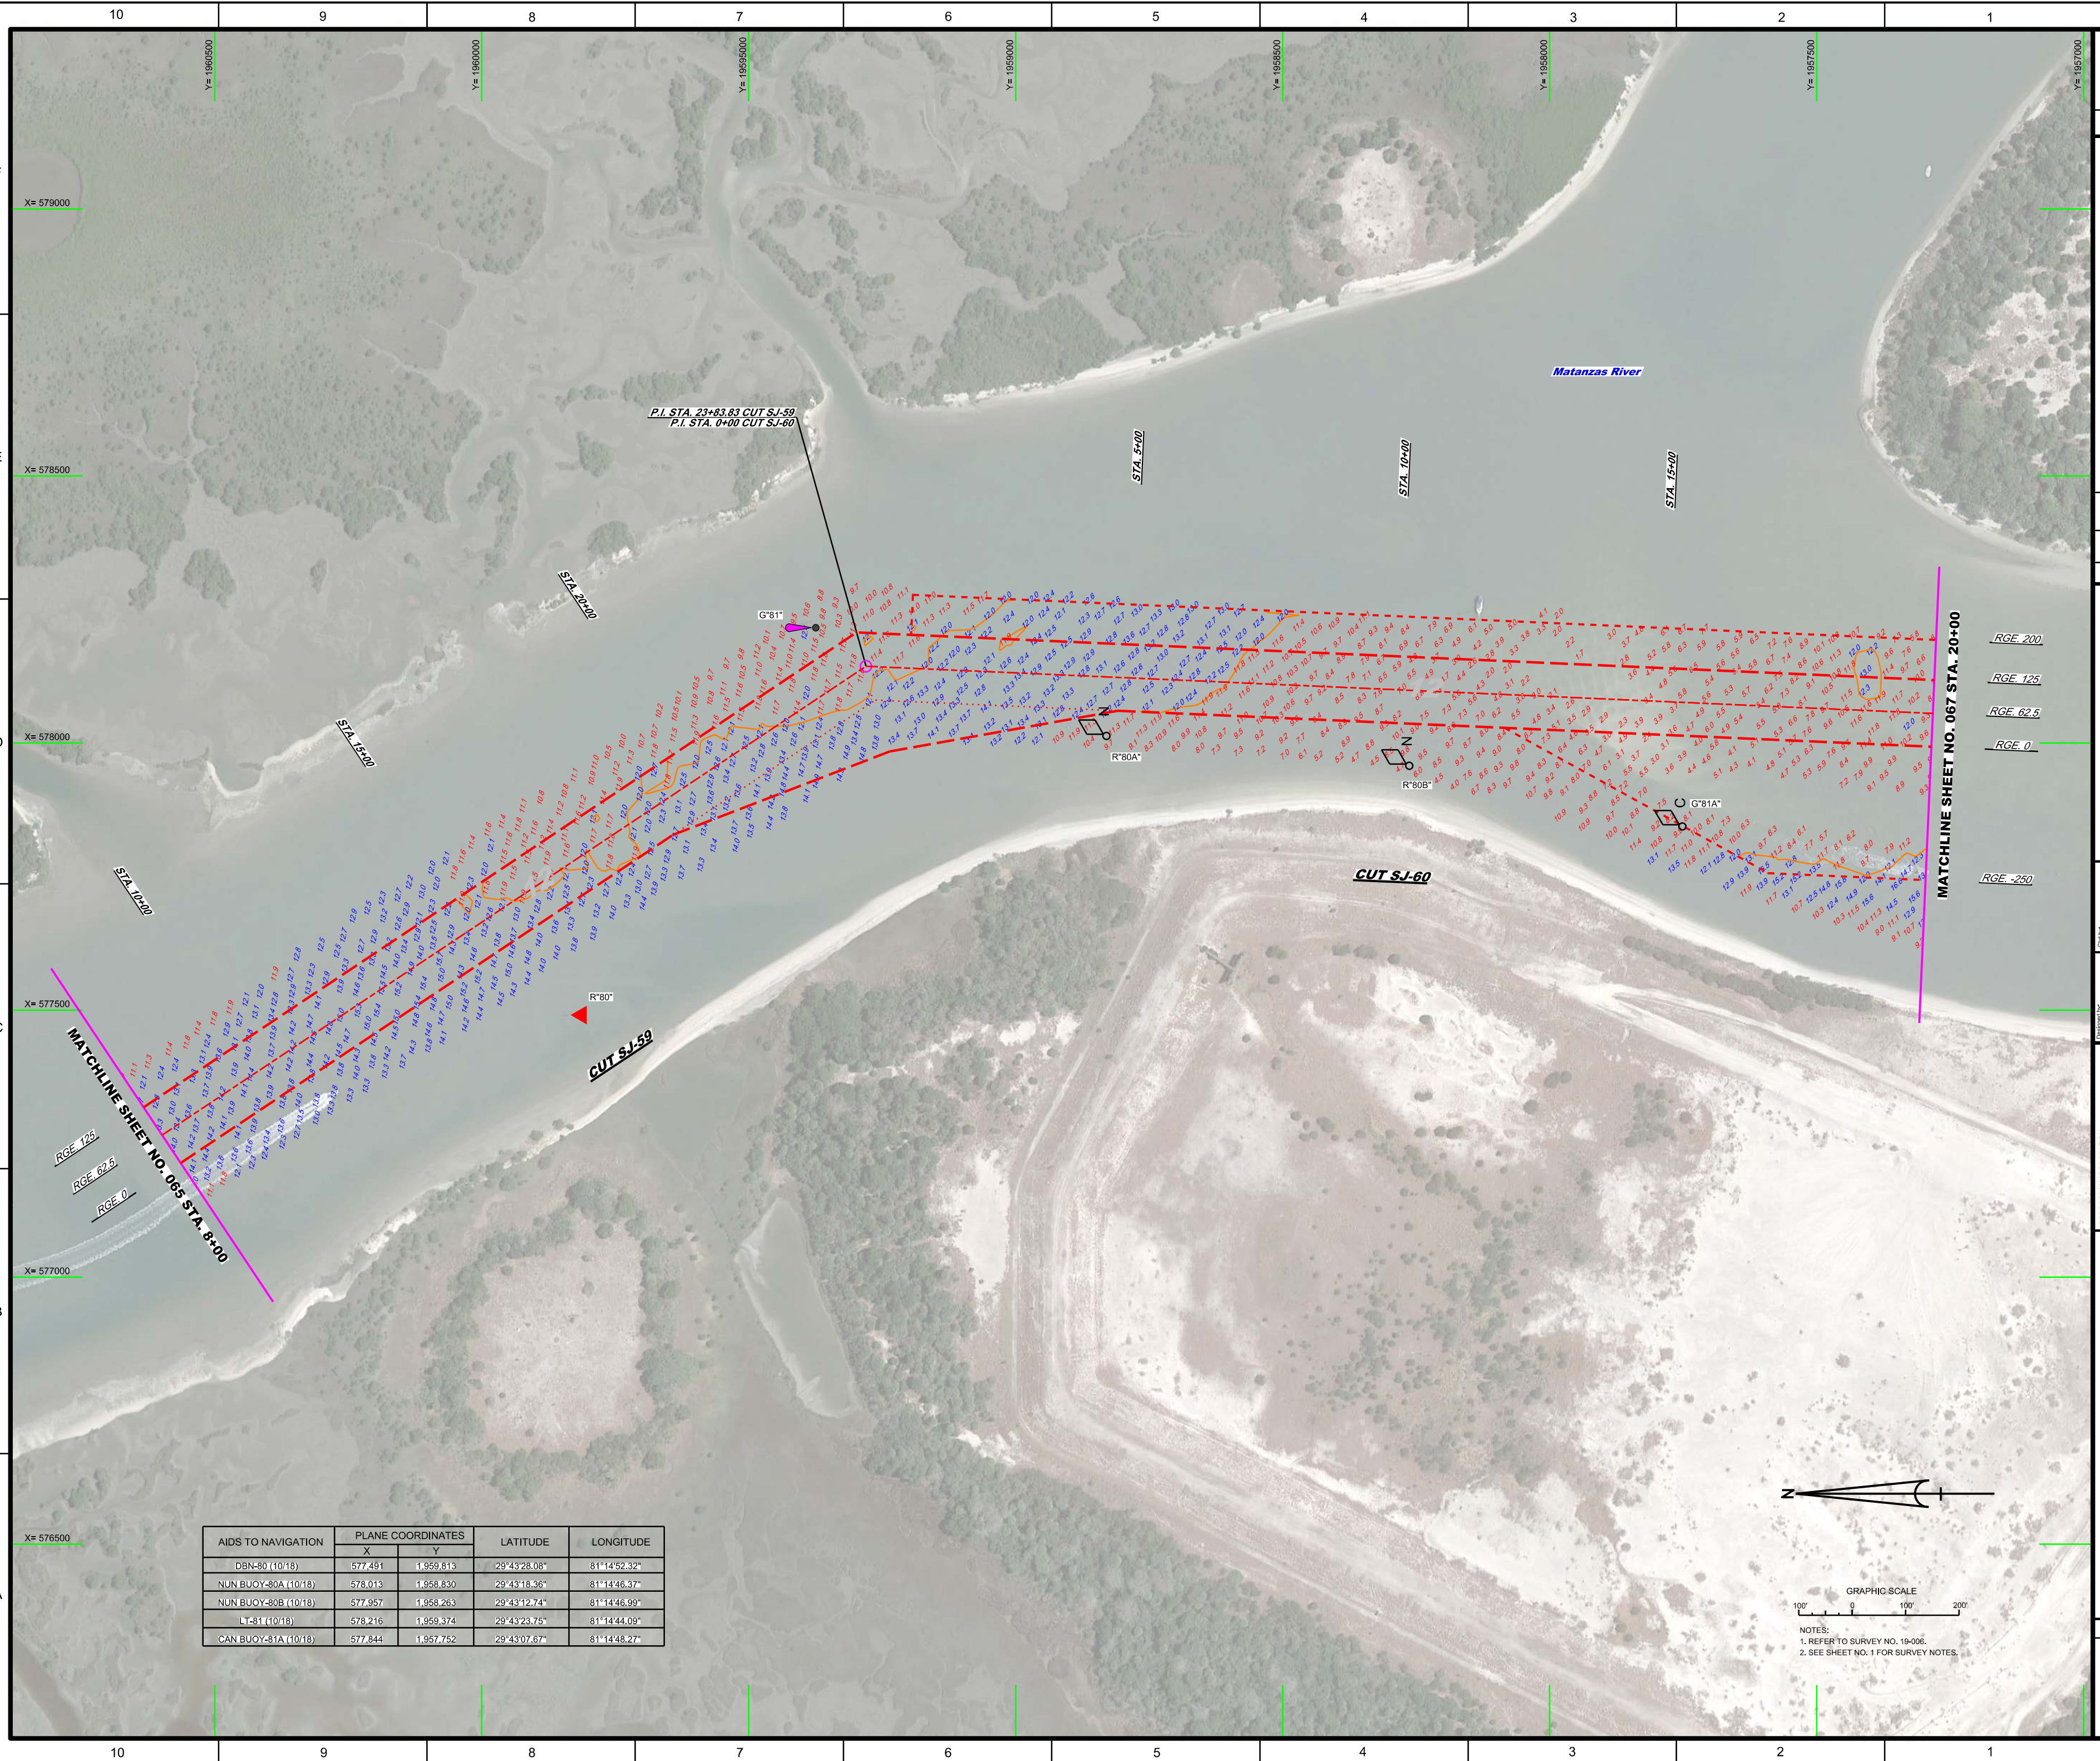

AIDS TO NAVIGATION	PLANE COORDINATES		LATITUDE	LONGITUDE
	X	Y		
NUN BUOY-80A (10/18)	578,013	1,958,830	29°43'18.36"	81°14'46.37"
NUN BUOY-80B (10/18)	577,957	1,958,263	29°43'12.74"	81°14'46.99"
LT-81 (10/18)	578,216	1,959,374	29°43'23.75"	81°14'44.09"
CAN BUOY-81A (10/18)	577,844	1,957,752	29°43'07.67"	81°14'48.27"

[illegible]

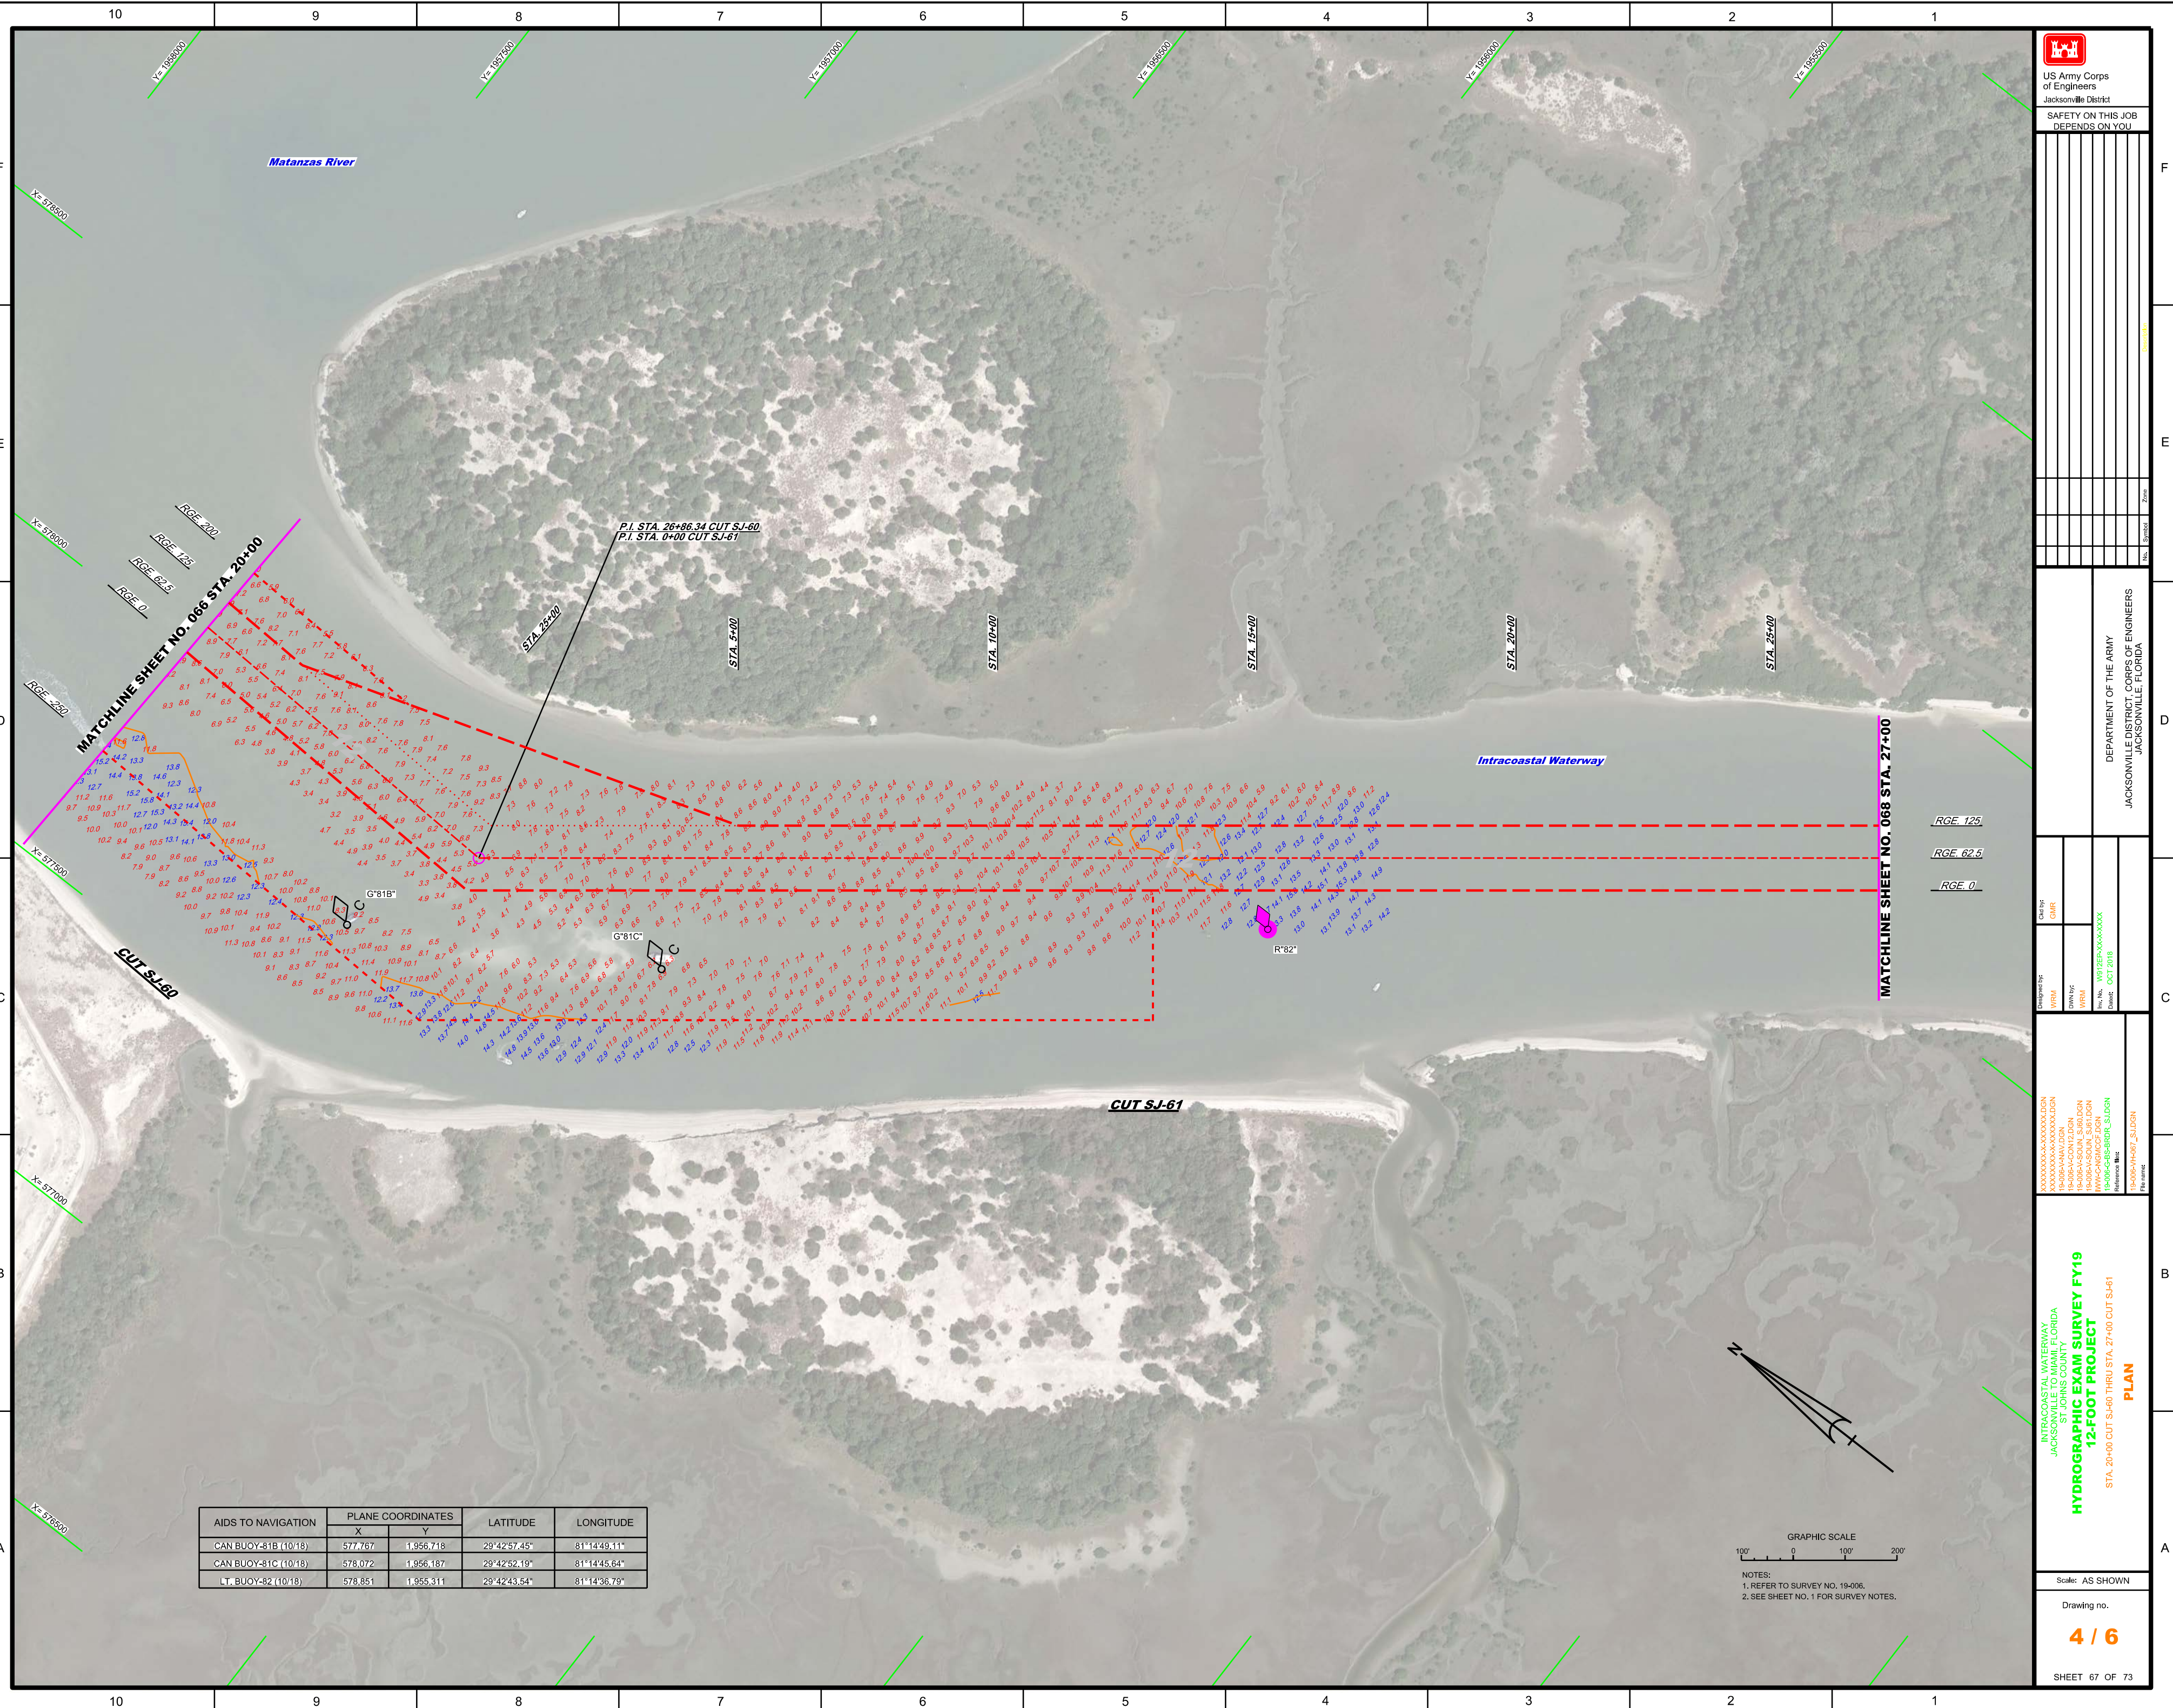

AIDS TO NAVIGATION	PLANE COORDINATES		LATITUDE	LONGITUDE
	X	Y		
CAN BUOY-81B (10/18)	577.767	1,956,718	29°42'57.45"	81°14'49.11"
CAN BUOY-81C (10/18)	578.072	1,956.187	29°42'52.19"	81°14'45.64"
LT. BUOY-82 (10/18)	578.851	1,955.311	29°42'43.54"	81°14'36.79"

GRAPHIC SCALE

100' 0 100' 200'

NOTES:

1. REFER TO SURVEY NO. 19-006.
2. SEE SHEET NO. 1 FOR SURVEY NOTES.

INTRACOASTAL WATERWAY
JACKSONVILLE TO MIAMI, FLORIDA
ST. JOHNS COUNTY

HYDROGRAPHIC EXAM SURVEY FY19
12-FOOT PROJECT

STA. 20+00 CUT SJ-60 THRU STA. 27+00 CUT SJ-61

PLAN

Scale: AS SHOWN

Drawing no.

4 / 6

SHEET 67 OF 73

XXXXXXXXX-X-XXXXXX.DGN
XXXXXXXXX-X-XXXXXX.DGN
19-006-V-NAV.DGN
19-006-V-CO12.DGN
19-006-V-SOUN_SJ60.DGN
19-006-V-SOUN_SJ81.DGN
19-006-V-SOUN_SJUN.DGN
19-006-V-SOUN_SJUN.DGN
19-006-G-BS-BRDR_SJ.DGN
Reference files:
19-006-VH-067_SJ.DGN


Designed by:	WRM	Cad by:	GMR
DWN by:	WRM		
Irw. No.		W912EP-XX-X-XXXX	
Dated:		OCT 2018	

DEPARTMENT OF THE ARMY
JACKSONVILLE DISTRICT, CORPS OF ENGINEERS

**SAFETY ON THIS JOB
DEPENDS ON YOU**

US Army Corps
of Engineers
Jacksonville District



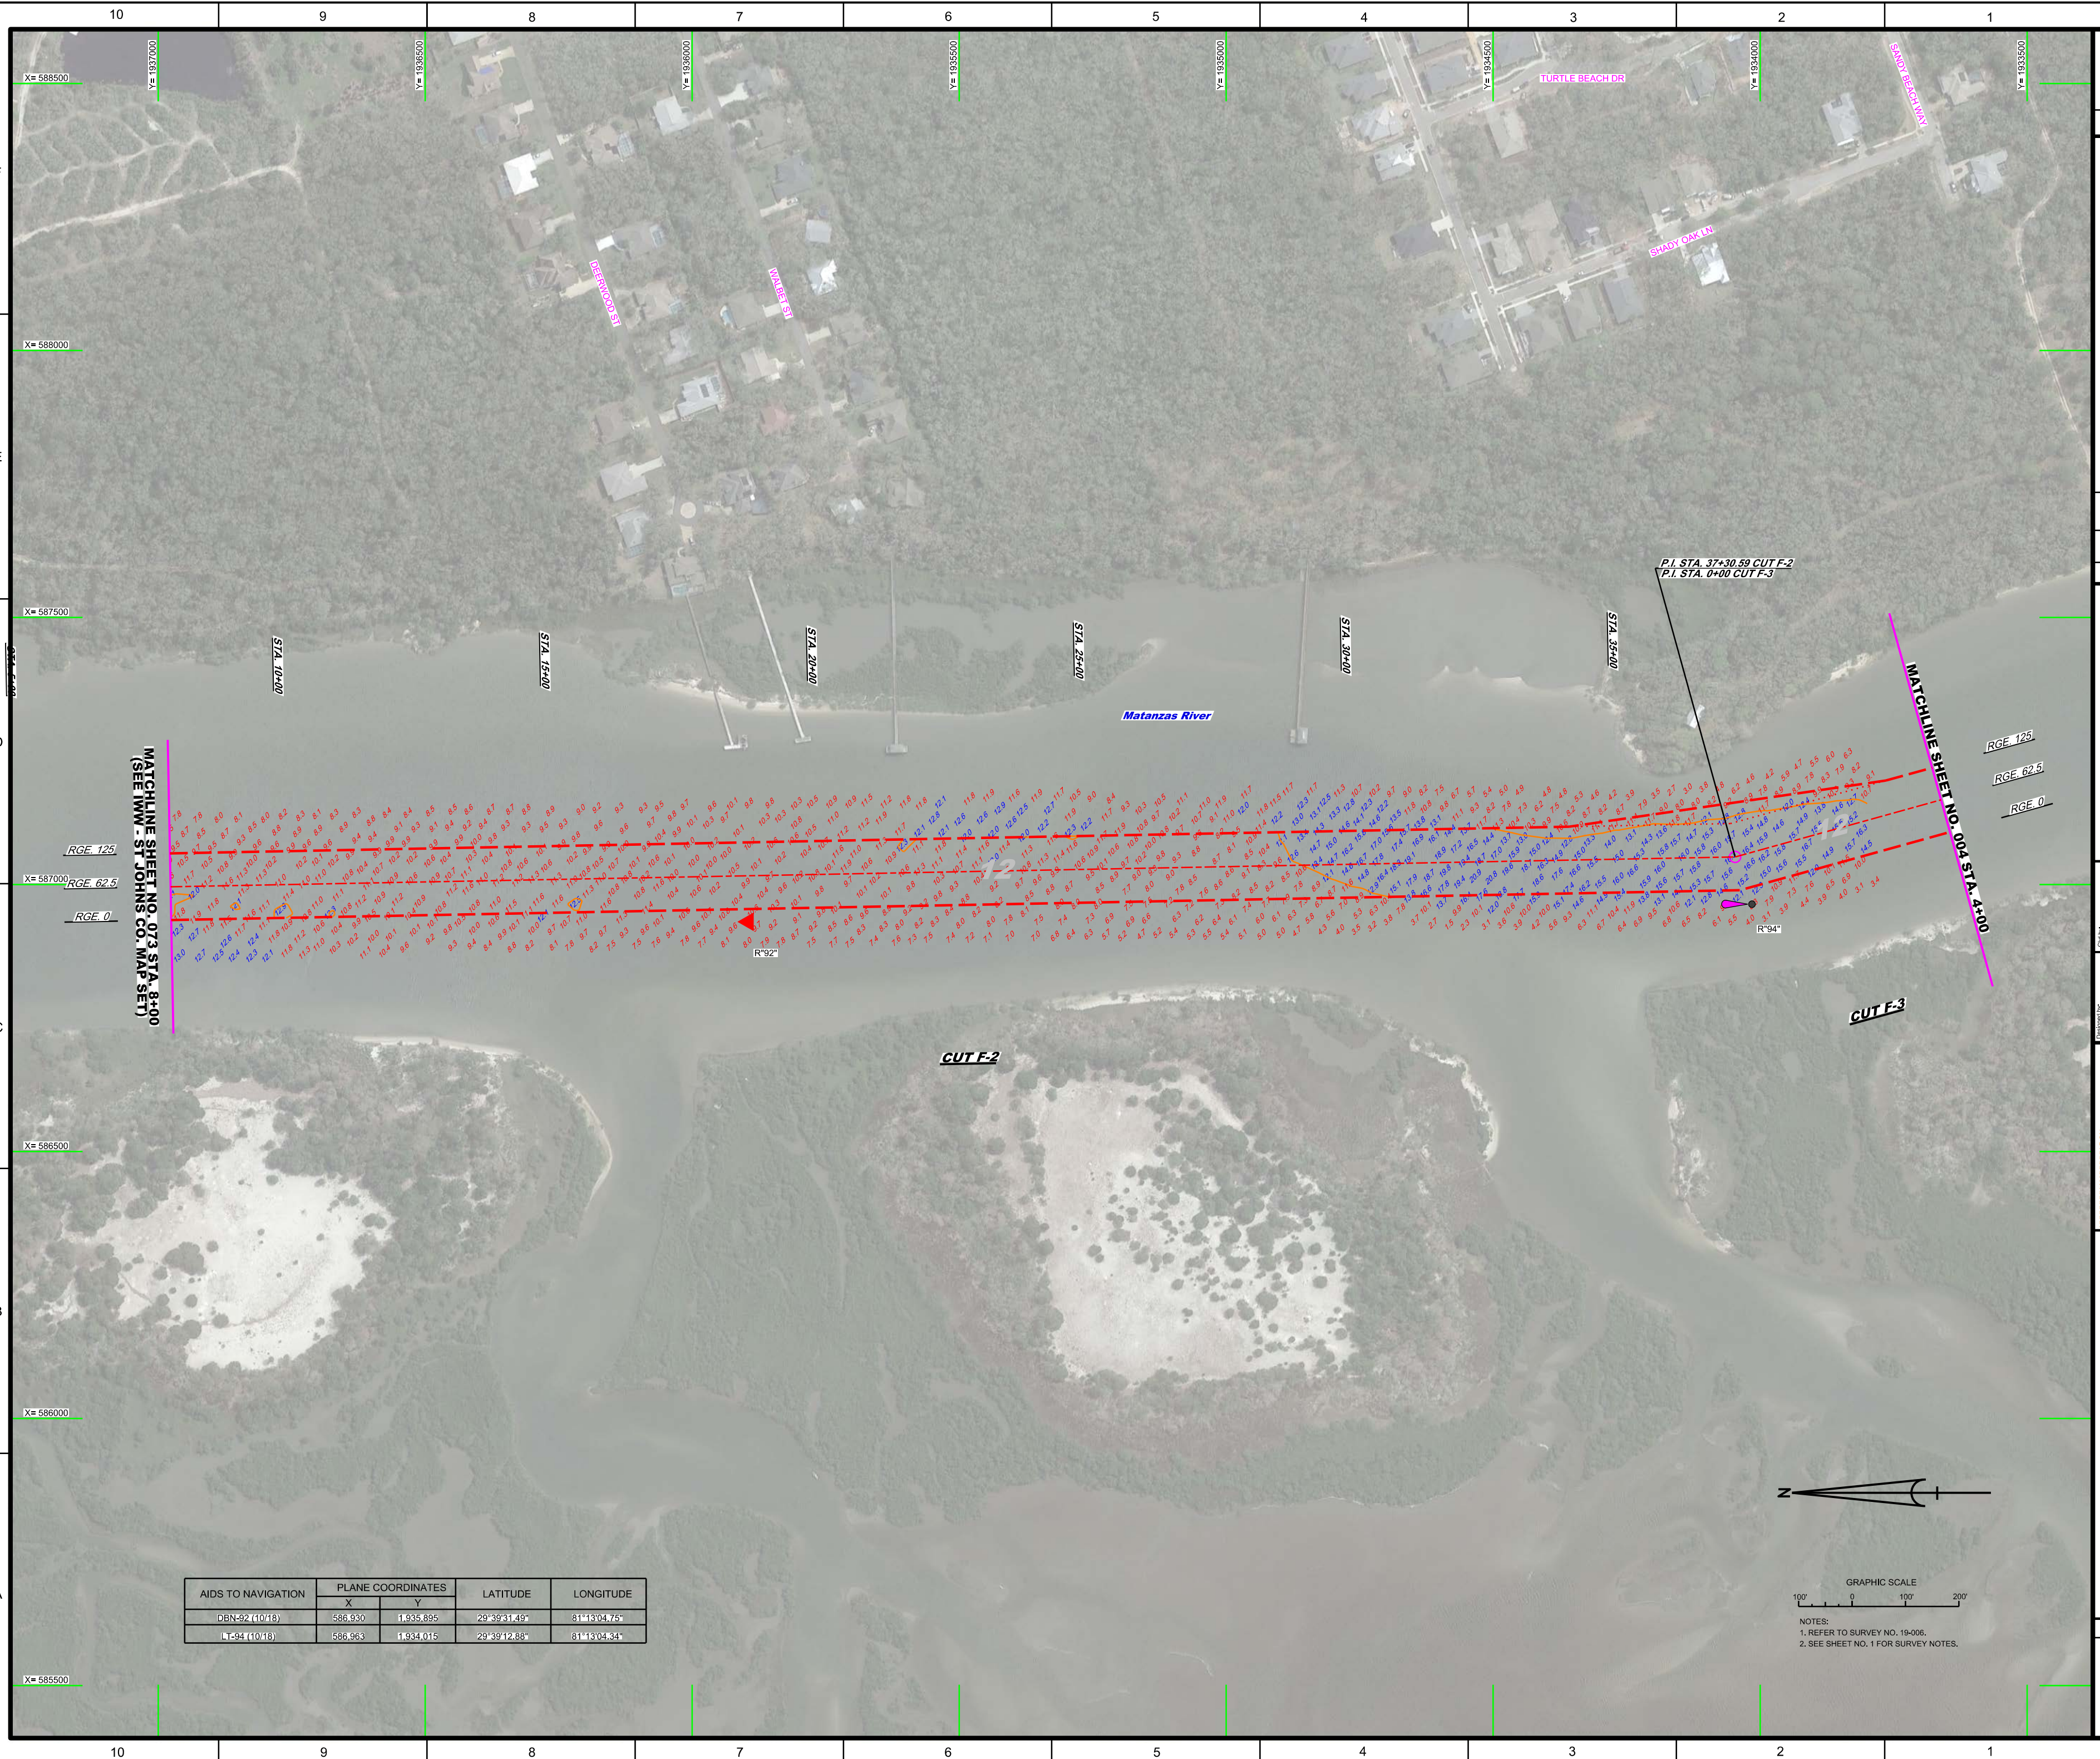

 US Army Corps of Engineers Jacksonville District		SAFETY ON THIS JOB DEPENDS ON YOU	
JACKSONVILLE DISTRICT, CORPS OF ENGINEERS JACKSONVILLE, FLORIDA		No. _____ Zone _____	
DEPARTMENT OF THE ARMY JACKSONVILLE DISTRICT, CORPS OF ENGINEERS JACKSONVILLE, FLORIDA		No. _____ Zone _____	
10-0005-VH400_F_1.DGN 10-0005-VH400_F_2.DGN 10-0005-VH400_F_3.DGN 10-0005-VH400_F_65.DGN 10-0005-VH400_F_66.DGN 10-0005-VH400_F	