



<p>US Army Corps of Engineers Jacksonville District</p>	
<p>SAFETY ON THIS JOB DEPENDS ON YOU</p>	
<p>DEPARTMENT OF THE ARMY JACKSONVILLE DISTRICT, CORPS OF ENGINEERS JACKSONVILLE, FLORIDA</p>	
<p>Checked By: GHR</p>	<p>Designed By: WRM</p>
<p>Drawn By: WRM</p>	<p>Project No: W19256-000-0004</p>
<p>Scale: AS SHOWN</p>	<p>Date: AUG 2019</p>
<p>KEY WEST HARBOR MONROE COUNTY, FLORIDA HYDROGRAPHIC EXAM SURVEY FY19 8, 12, 26, 30 & 34-FOOT PROJECT STA. 1+00 THRU STA. 29+00 CUT-C PLAN</p>	
<p>Scale: AS SHOWN</p>	<p>Drawing no. 14 / 21</p>
<p>SHEET 14 OF 26</p>	

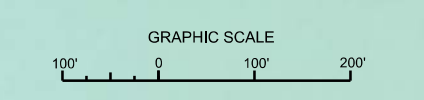

NOTES:
1. REFER TO SURVEY NO. 19-140.
2. SEE SHEET NO. 1 FOR SURVEY NOTES.

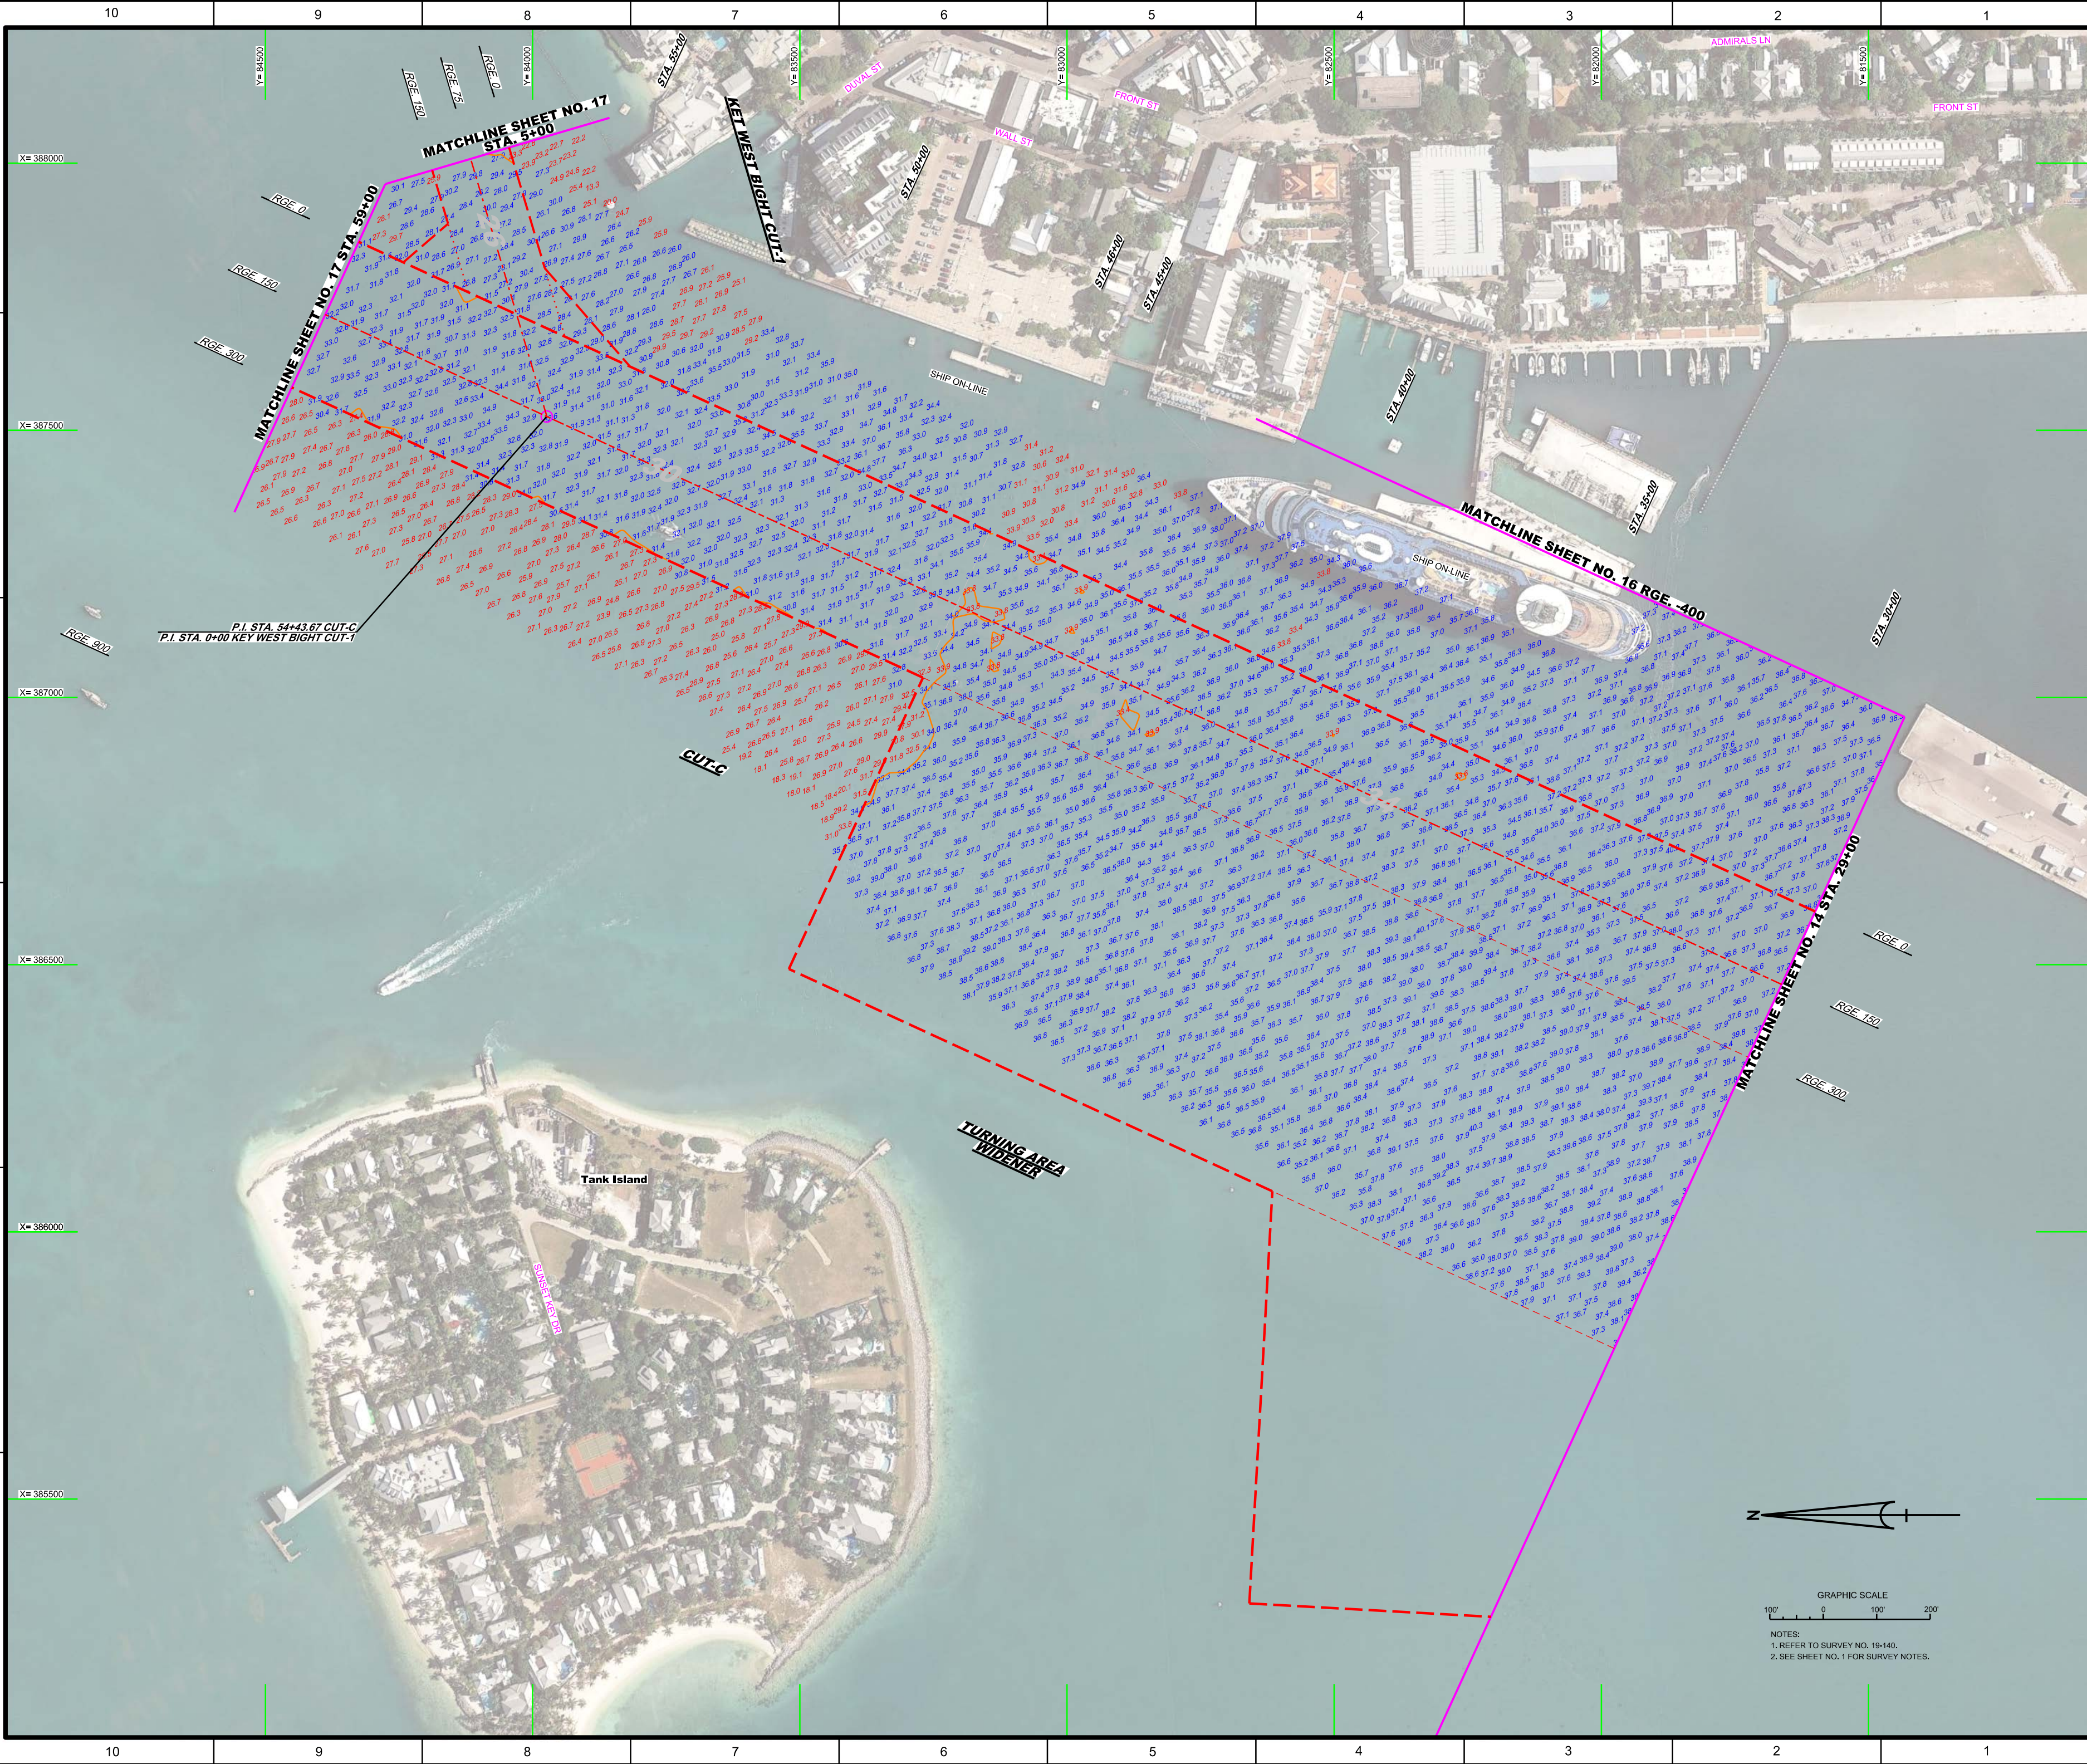

<p>US Army Corps of Engineers Jacksonville District</p>	
<p>SAFETY ON THIS JOB DEPENDS ON YOU</p>	
<p>DEPARTMENT OF THE ARMY JACKSONVILLE DISTRICT, CORPS OF ENGINEERS JACKSONVILLE, FLORIDA</p>	
<p>Checked By: GHR</p>	<p>Drawn By: WRM</p>
<p>Designed By: WRM</p>	<p>Field Notes: WRM</p>
<p>Scale: AS SHOWN</p>	<p>Drawing no. 15 / 21</p>
<p>PROJECT: KEY WEST HARBOR, MONROE COUNTY, FLORIDA HYDROGRAPHIC EXAM SURVEY FY19 8, 12, 26, 30 & 34-FOOT PROJECT STA. 29+00 THRU STA. 59+00 CUT-C PLAN</p>	
<p>SHEET 15 OF 26</p>	



<p>US Army Corps of Engineers Jacksonville District</p>	
<p>SAFETY ON THIS JOB DEPENDS ON YOU</p>	
<p>Drawn by: _____</p>	<p>Checked by: _____</p>
<p>Designed by: _____</p>	<p>Reviewed by: _____</p>
<p>File name: 19-140-0110.DGN</p>	<p>Reference files: 19-140-01-01.DGN, 19-140-01-02.DGN, 19-140-01-03.DGN, 19-140-01-99.DGN, 19-140-01-100.DGN</p>
<p>Client: GMR</p>	<p>Contract: AUG 2019</p>
<p>DEPARTMENT OF THE ARMY JACKSONVILLE DISTRICT, CORPS OF ENGINEERS JACKSONVILLE, FLORIDA</p>	
<p>KEY WEST HARBOR MONROE COUNTY, FLORIDA HYDROGRAPHIC EXAM SURVEY FY19 8, 12, 26, 30 & 34-FOOT PROJECT APPROACH TO AMMUNITION DOCK PLAN</p>	
<p>Scale: AS SHOWN</p>	
<p>Drawing no. 19 / 21</p>	
<p>SHEET 19 OF 26</p>	

