




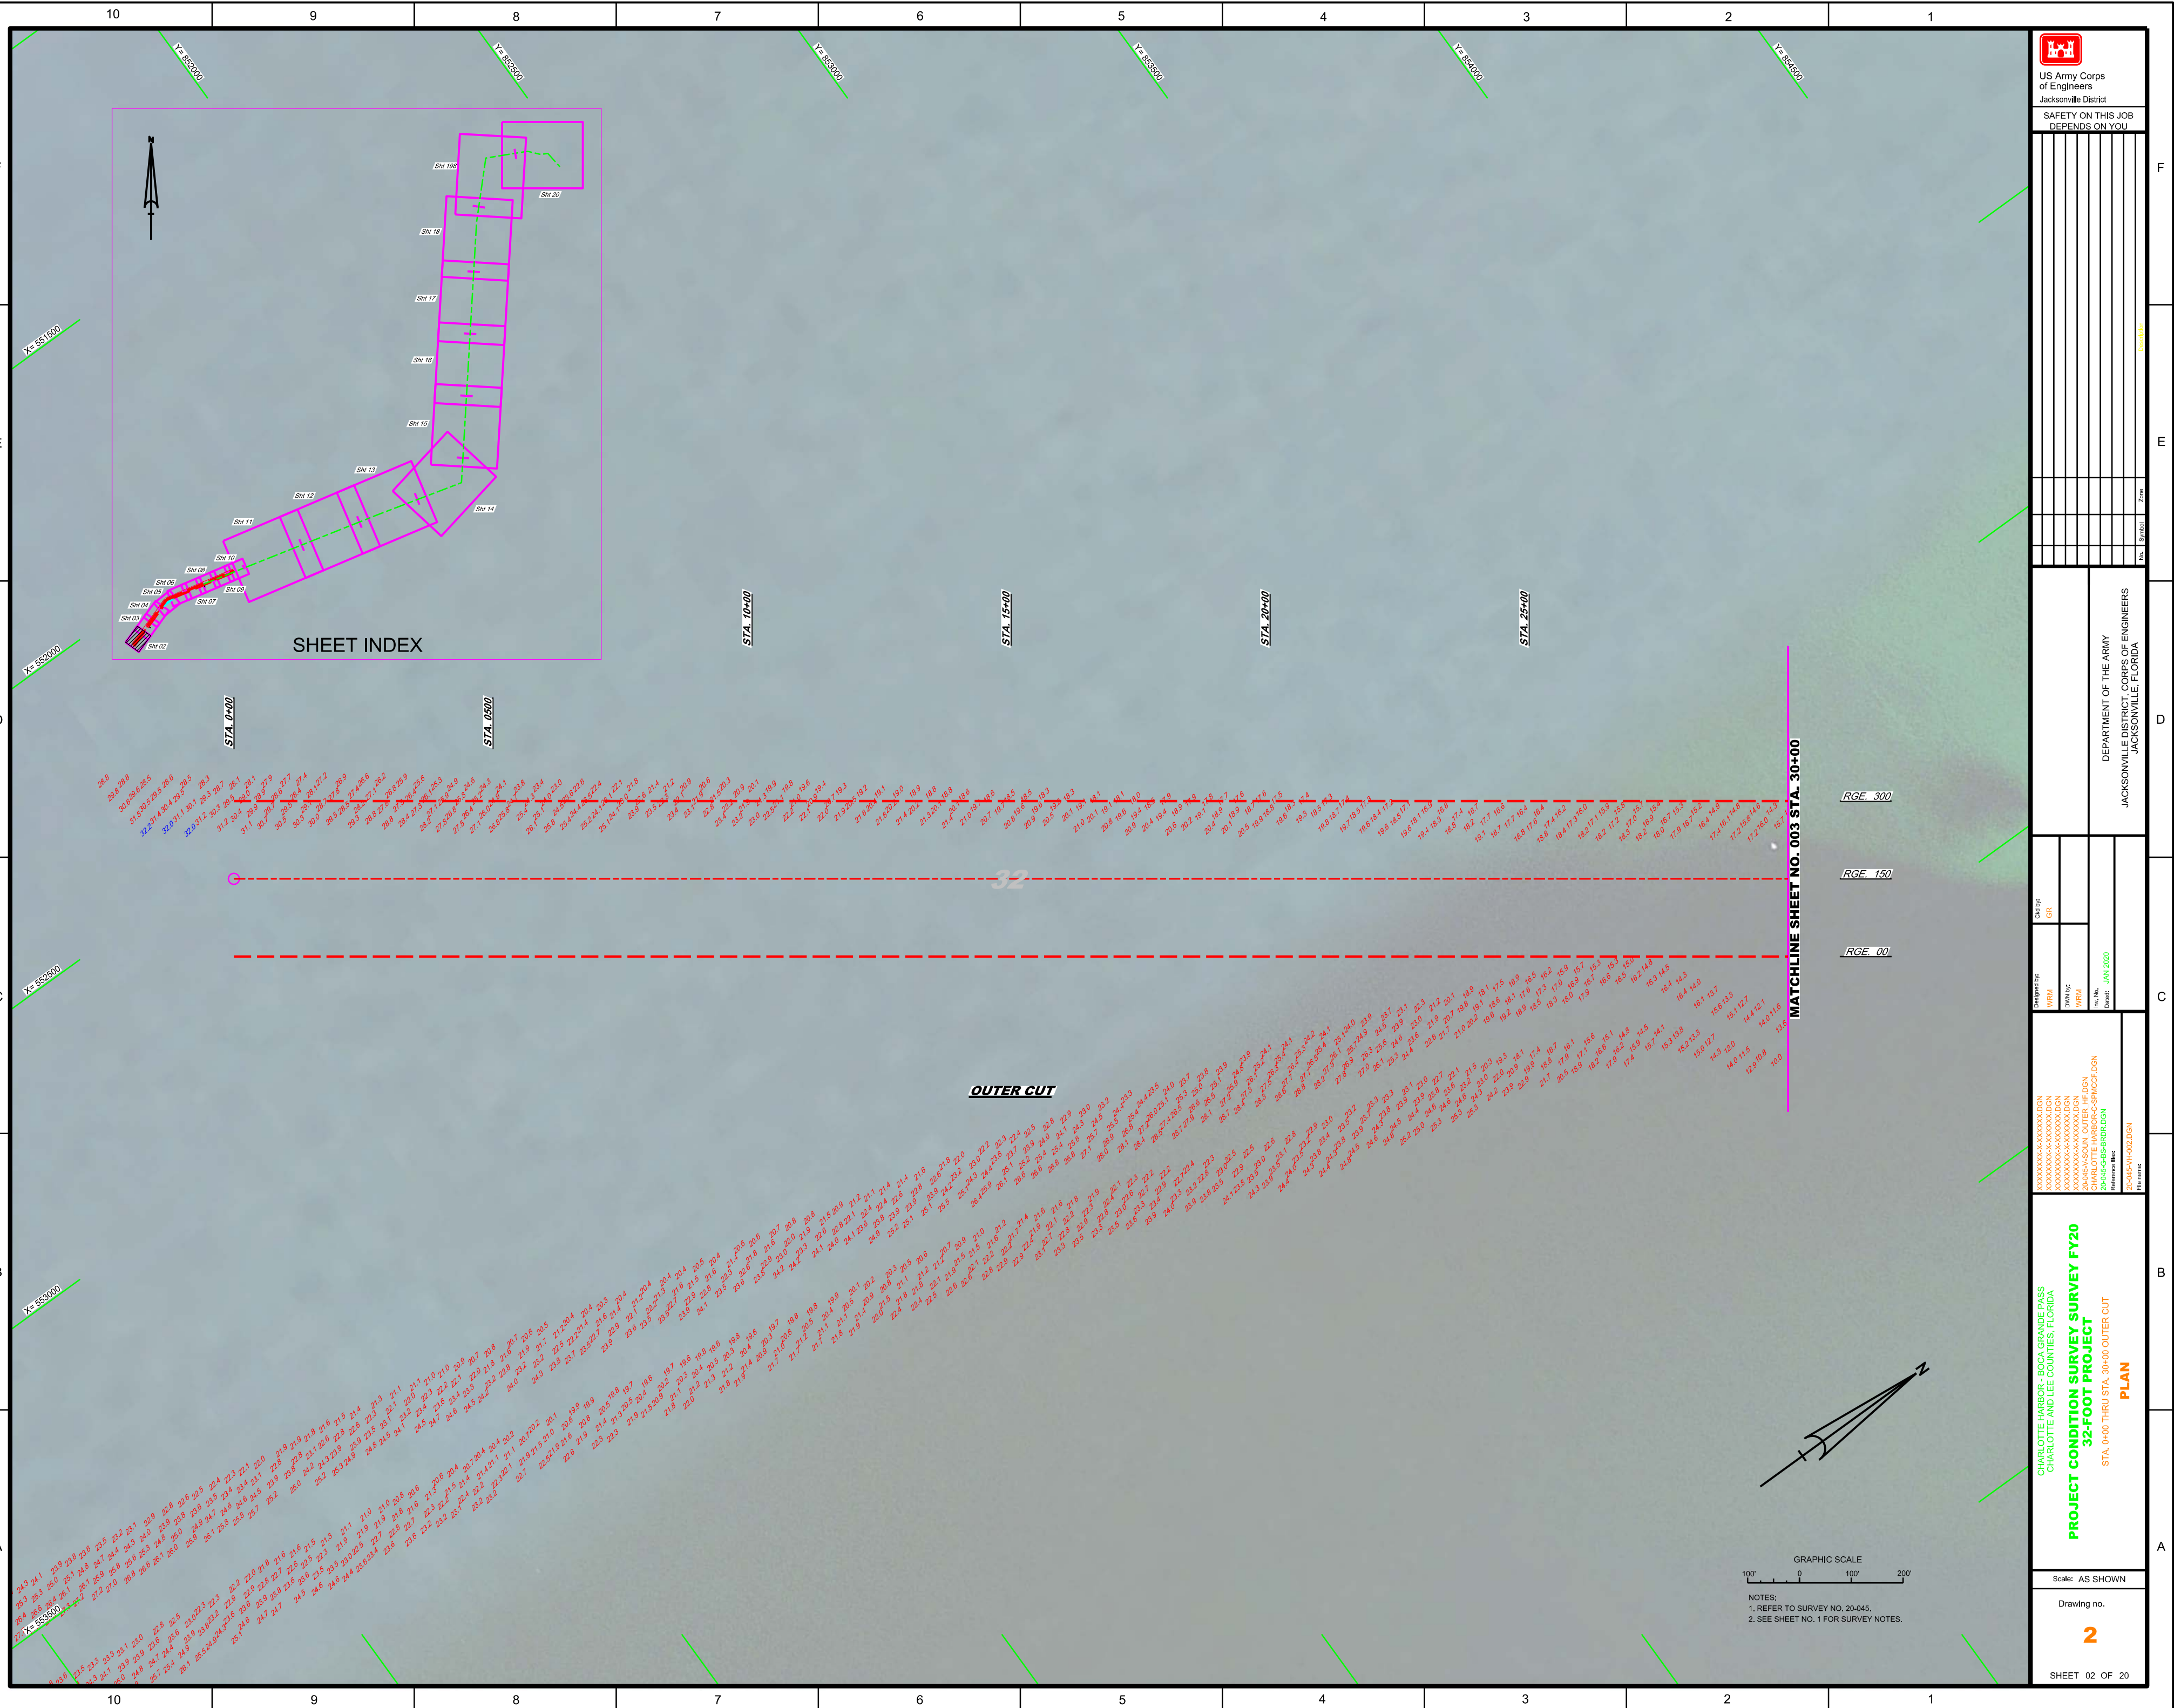


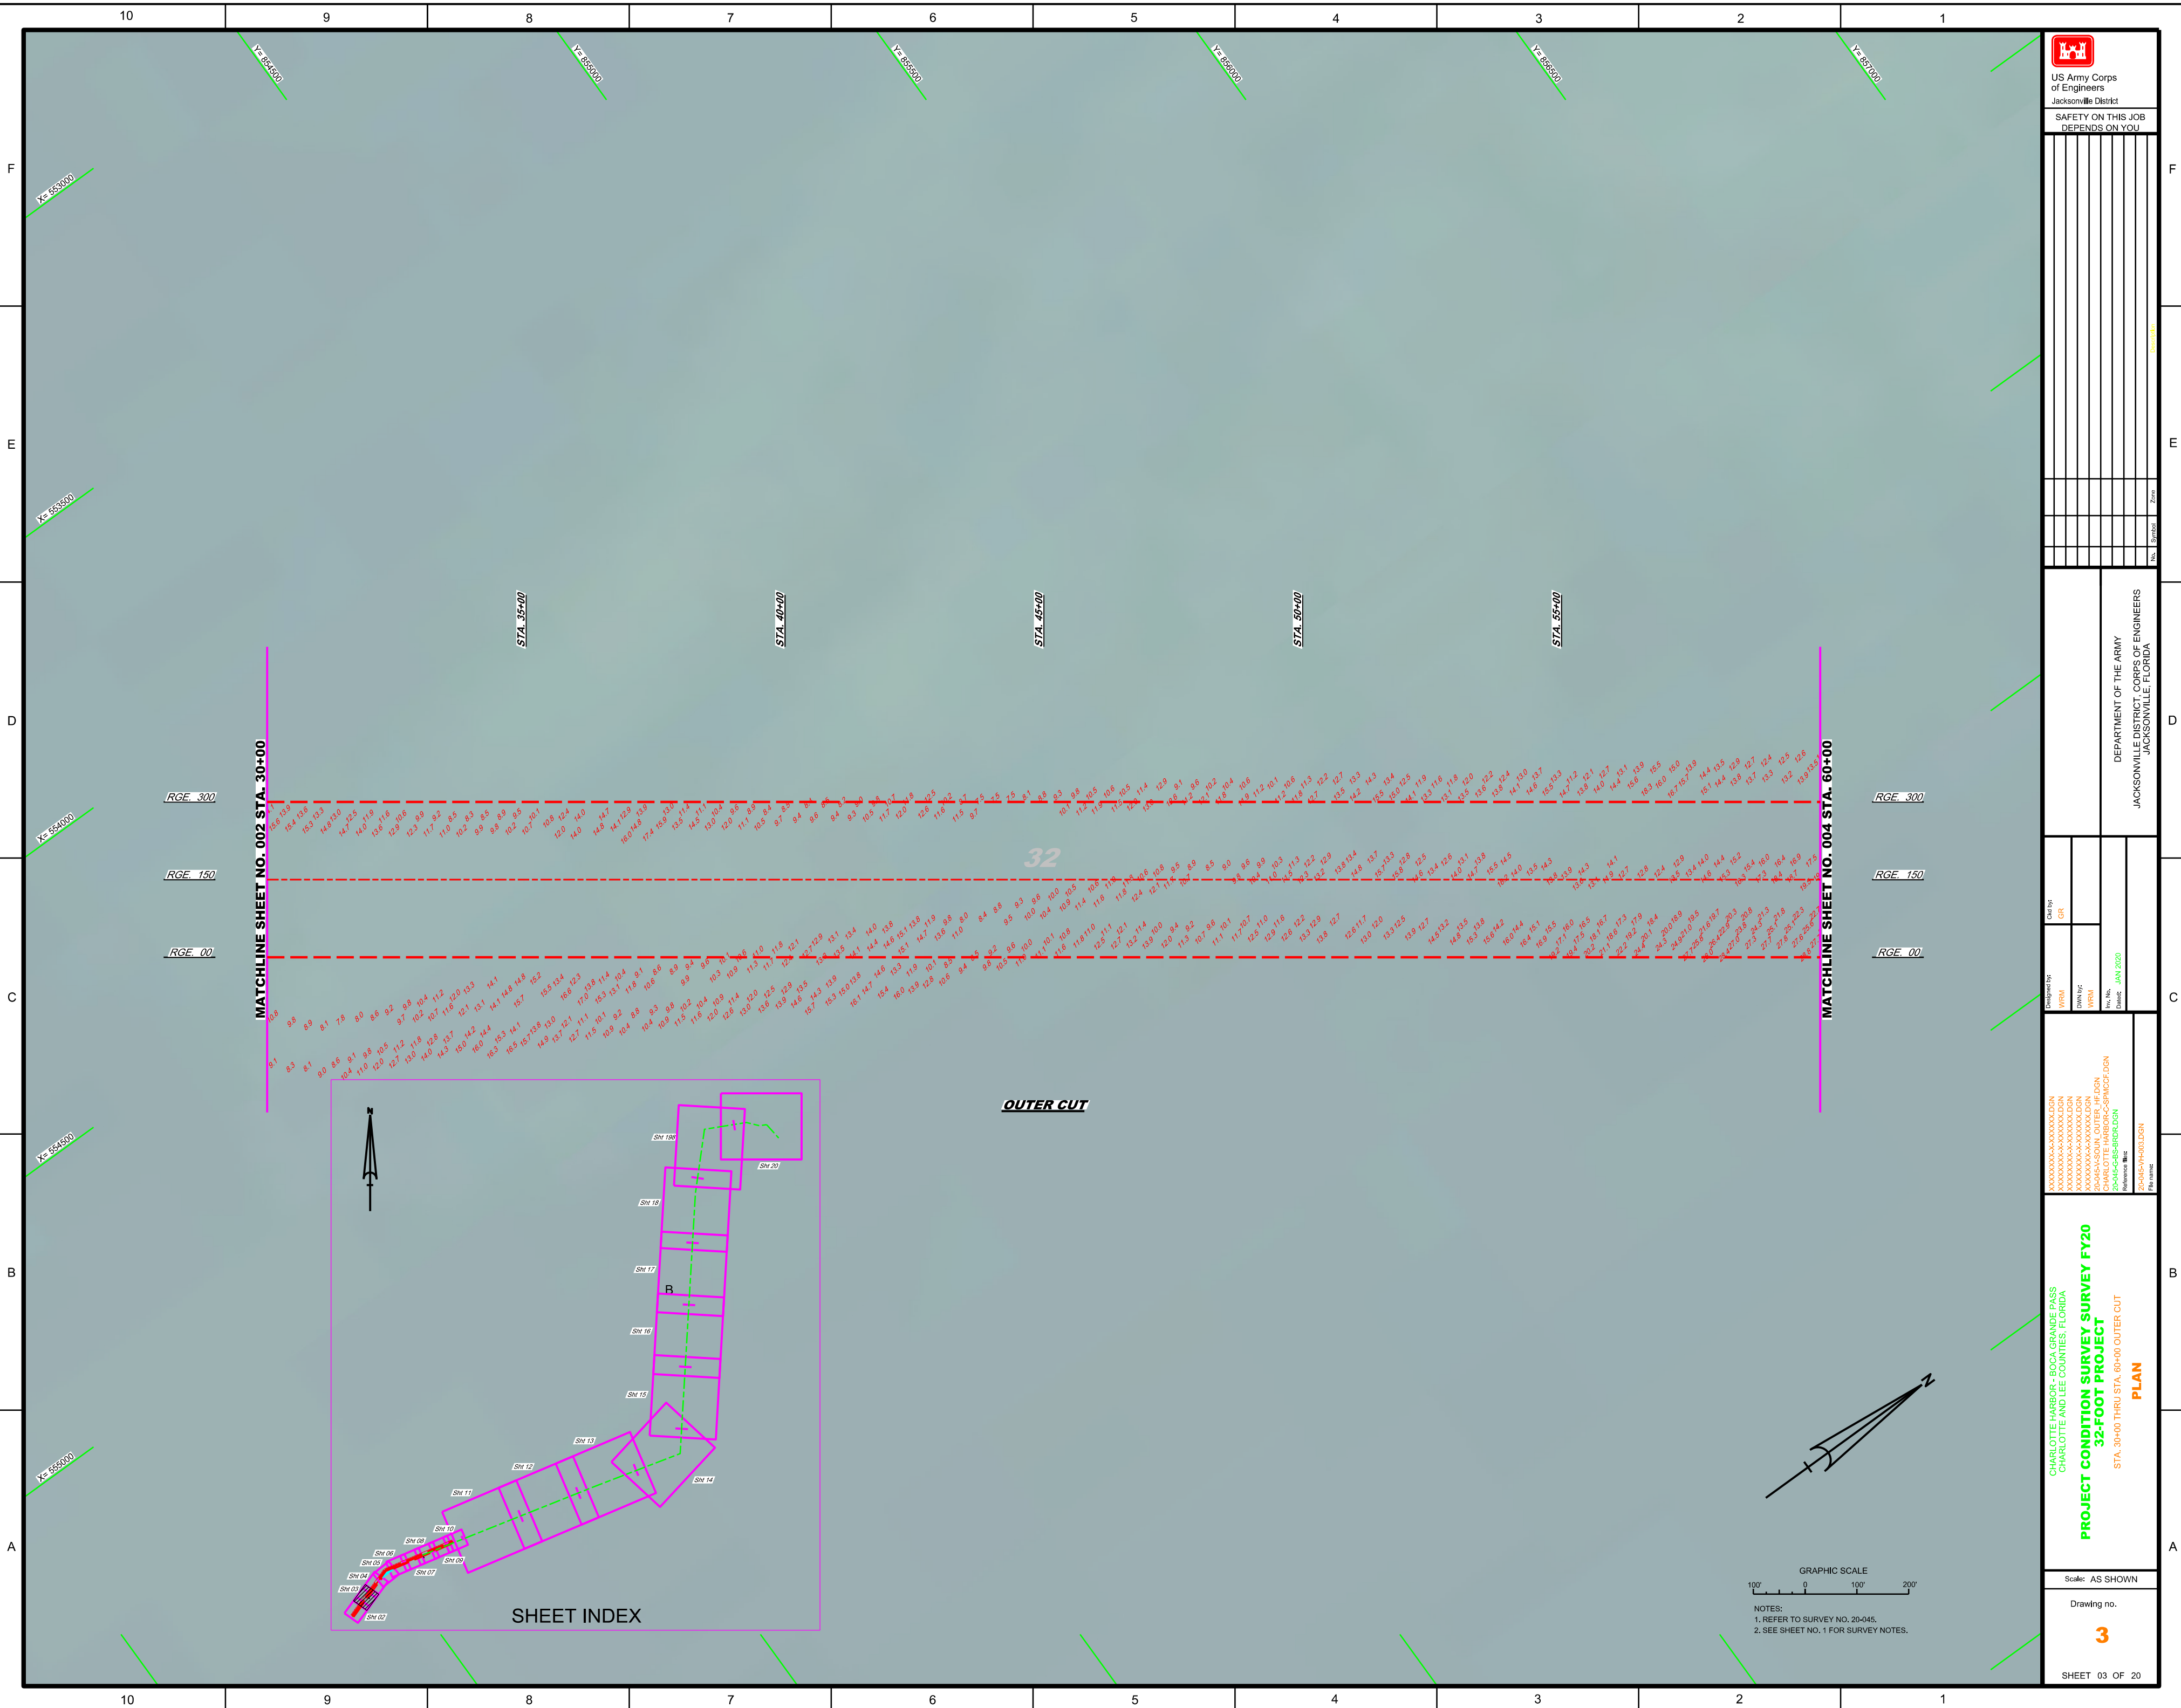


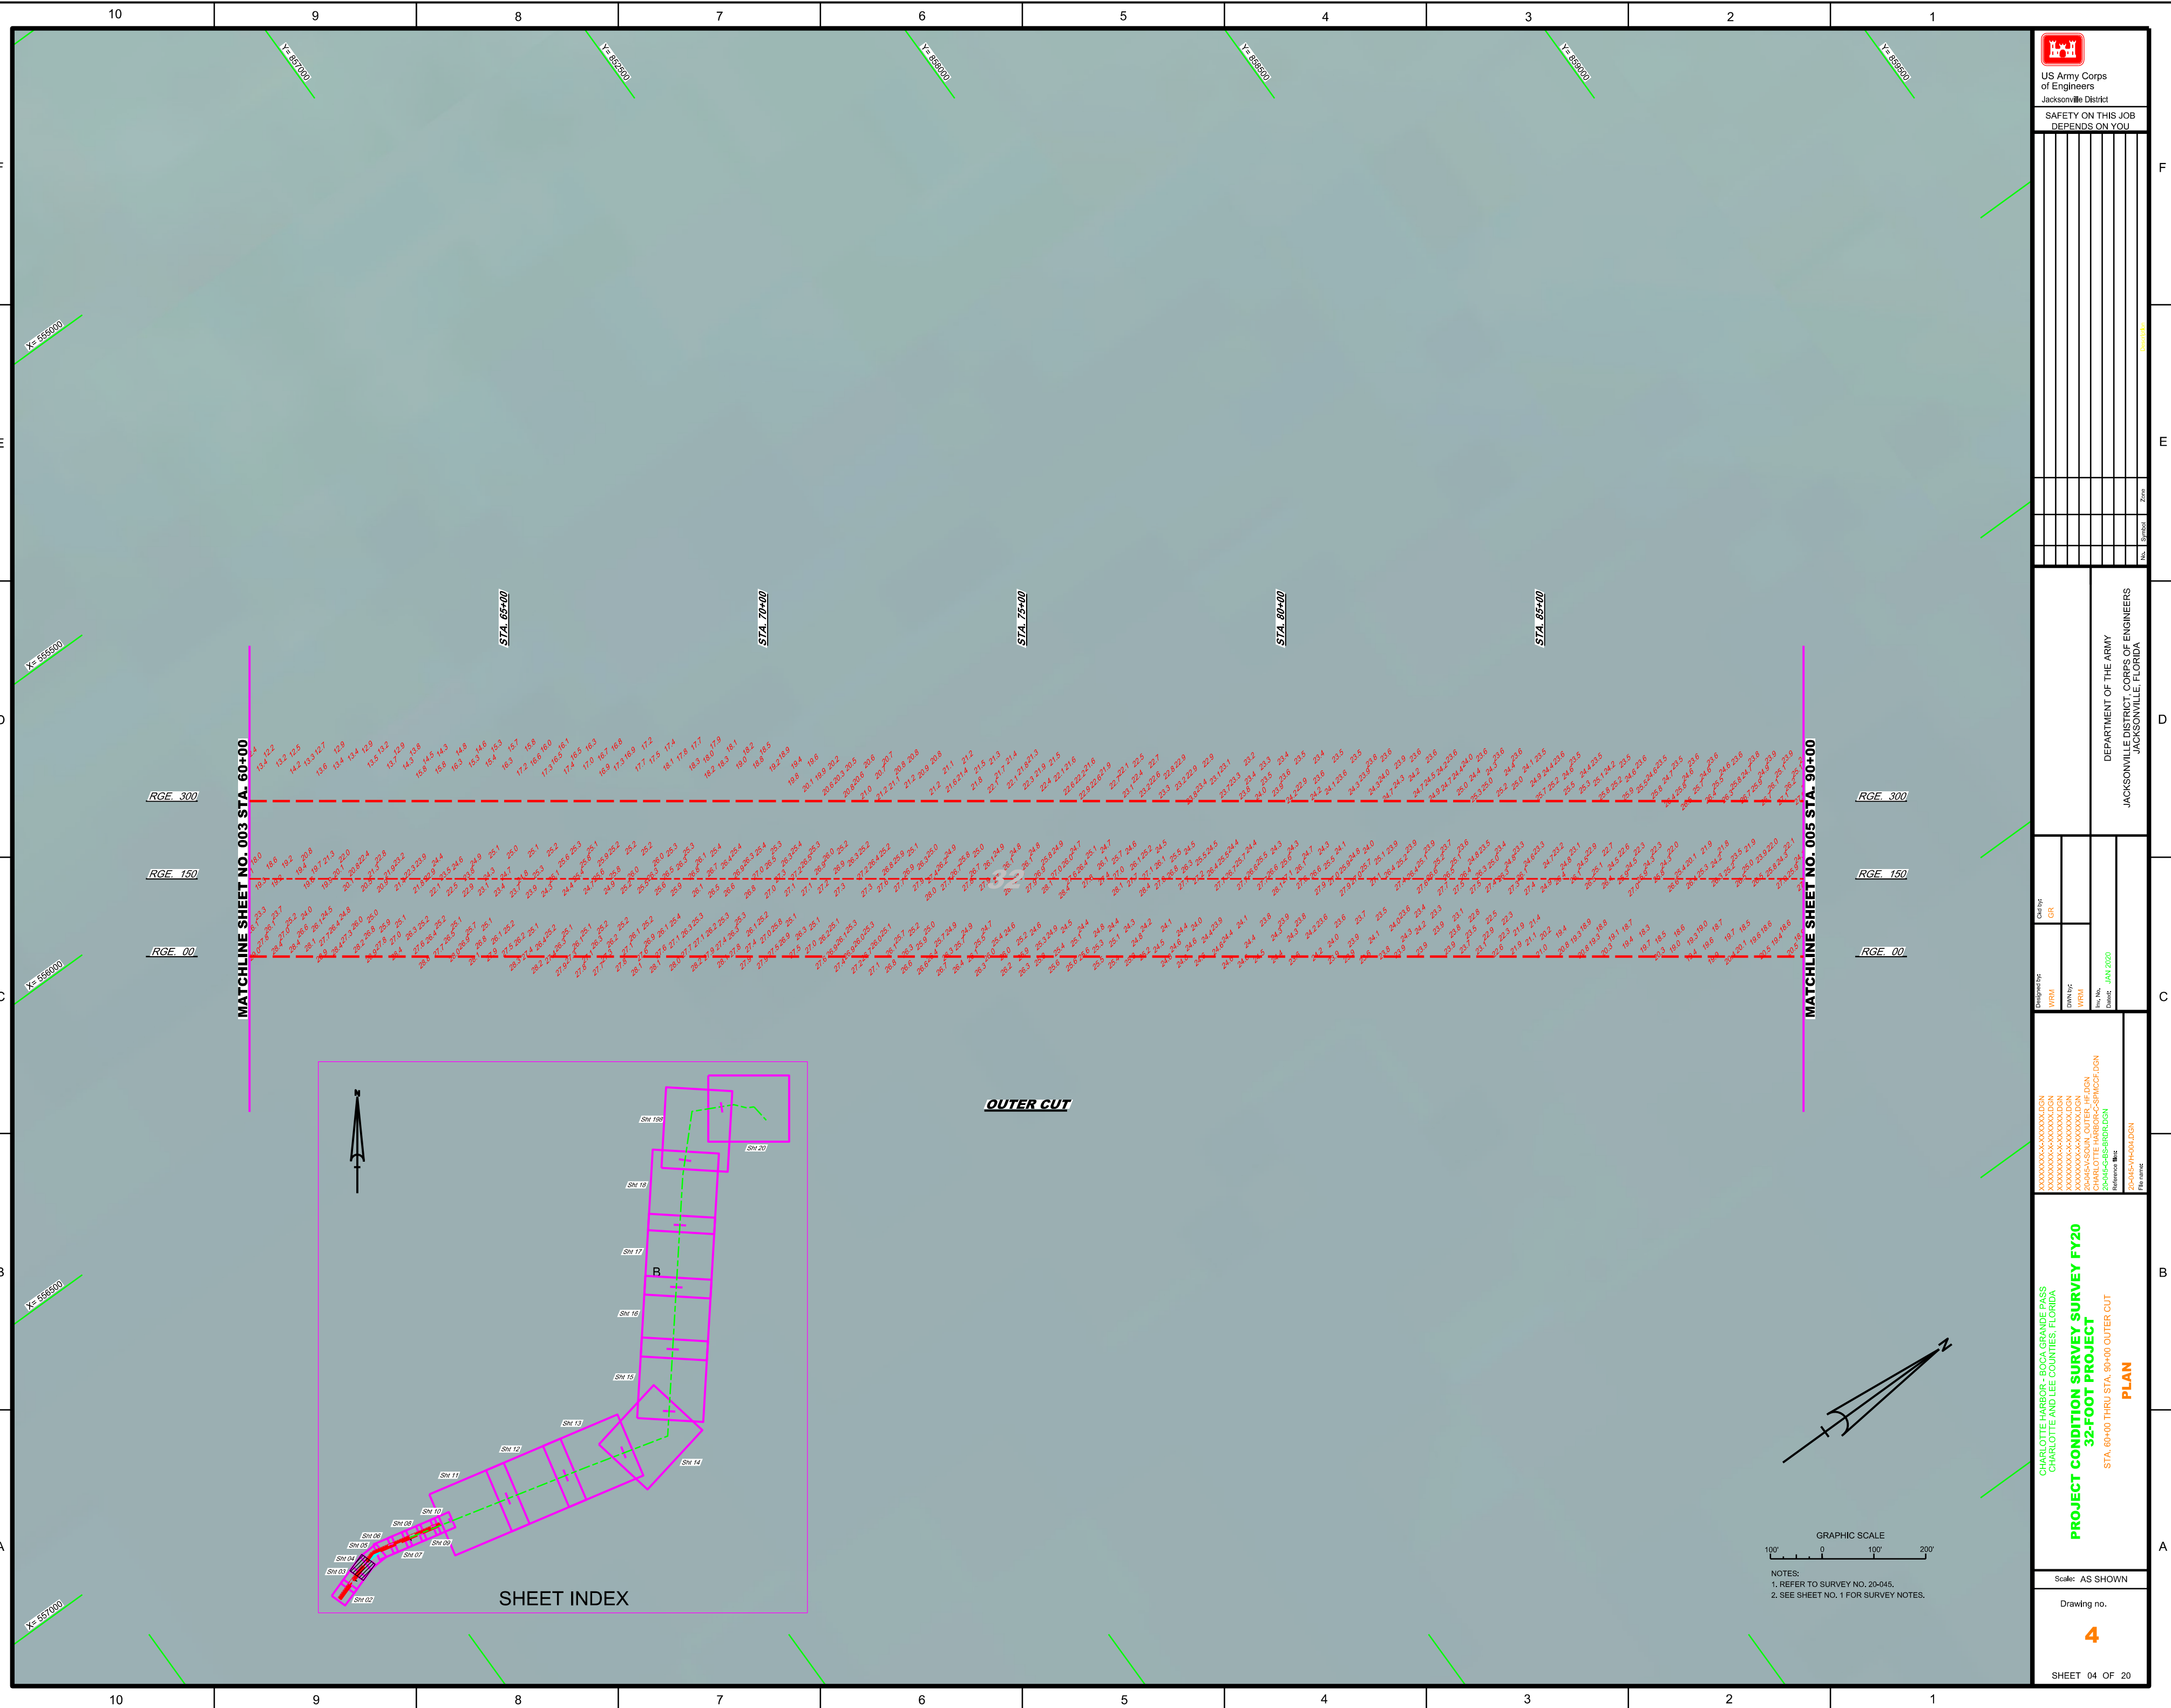

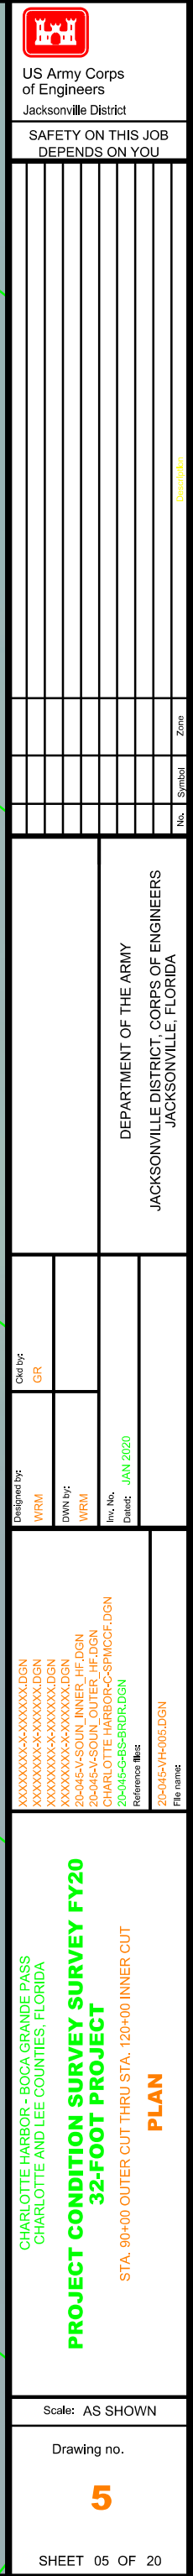


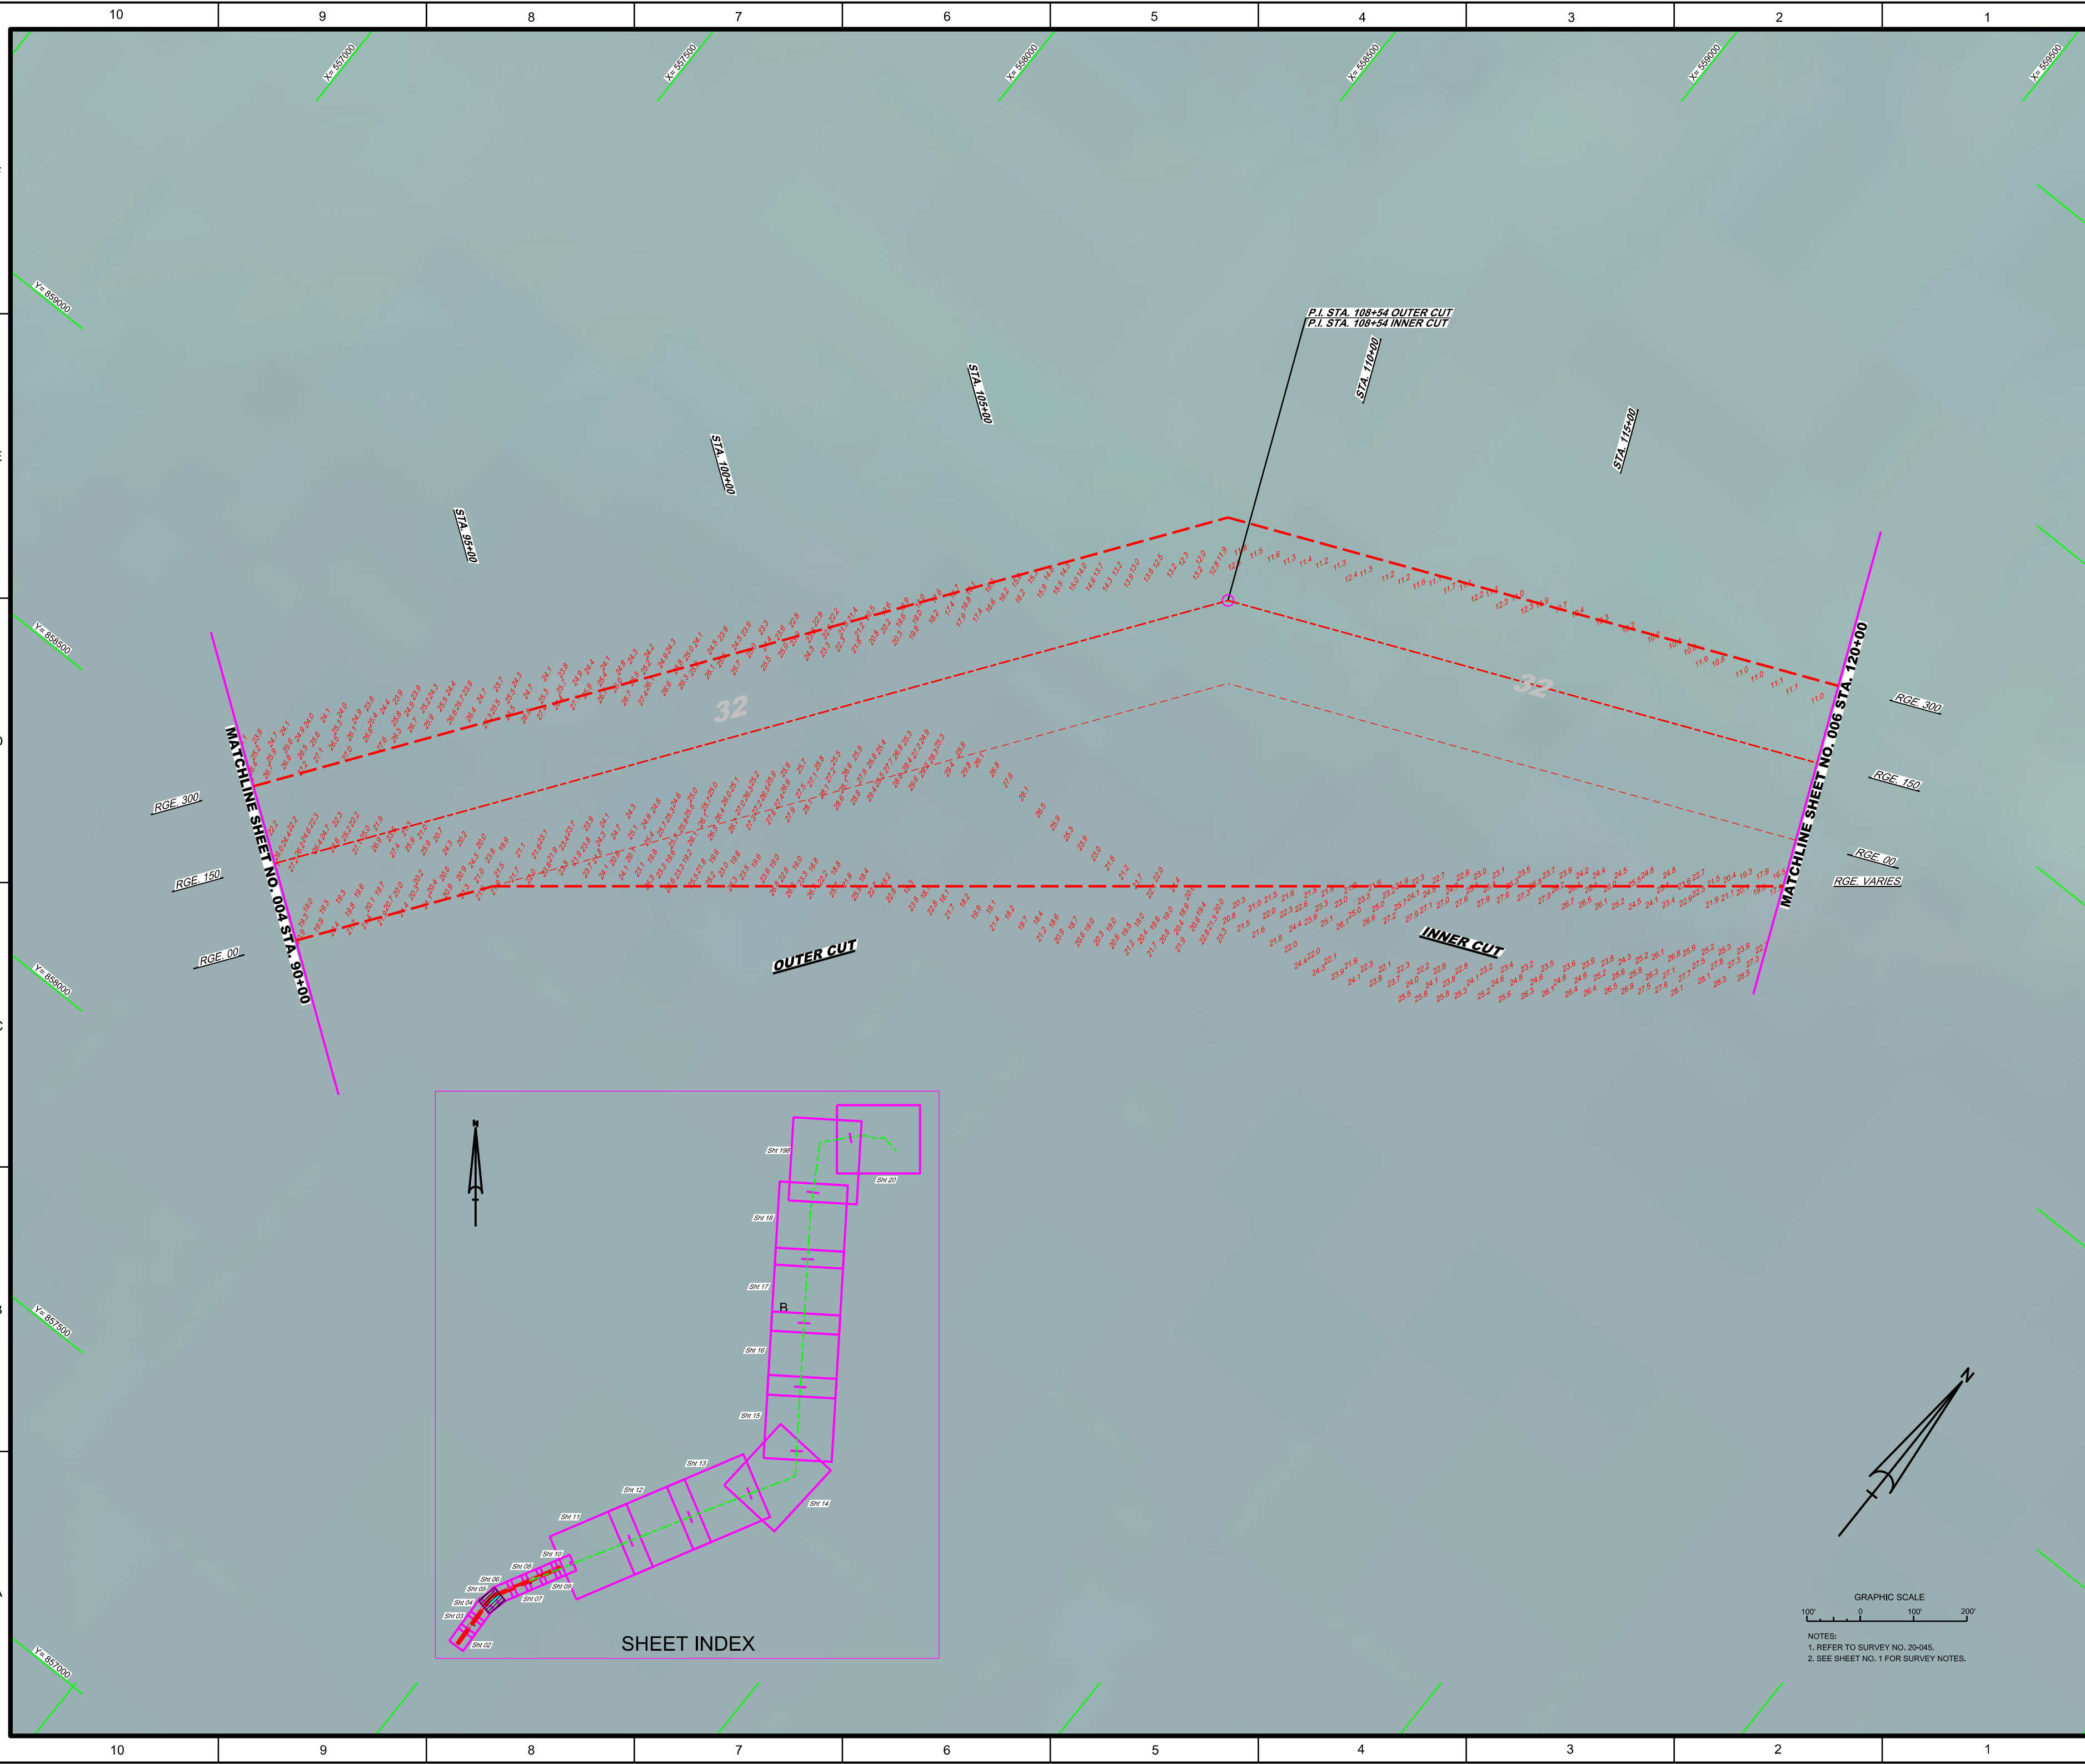


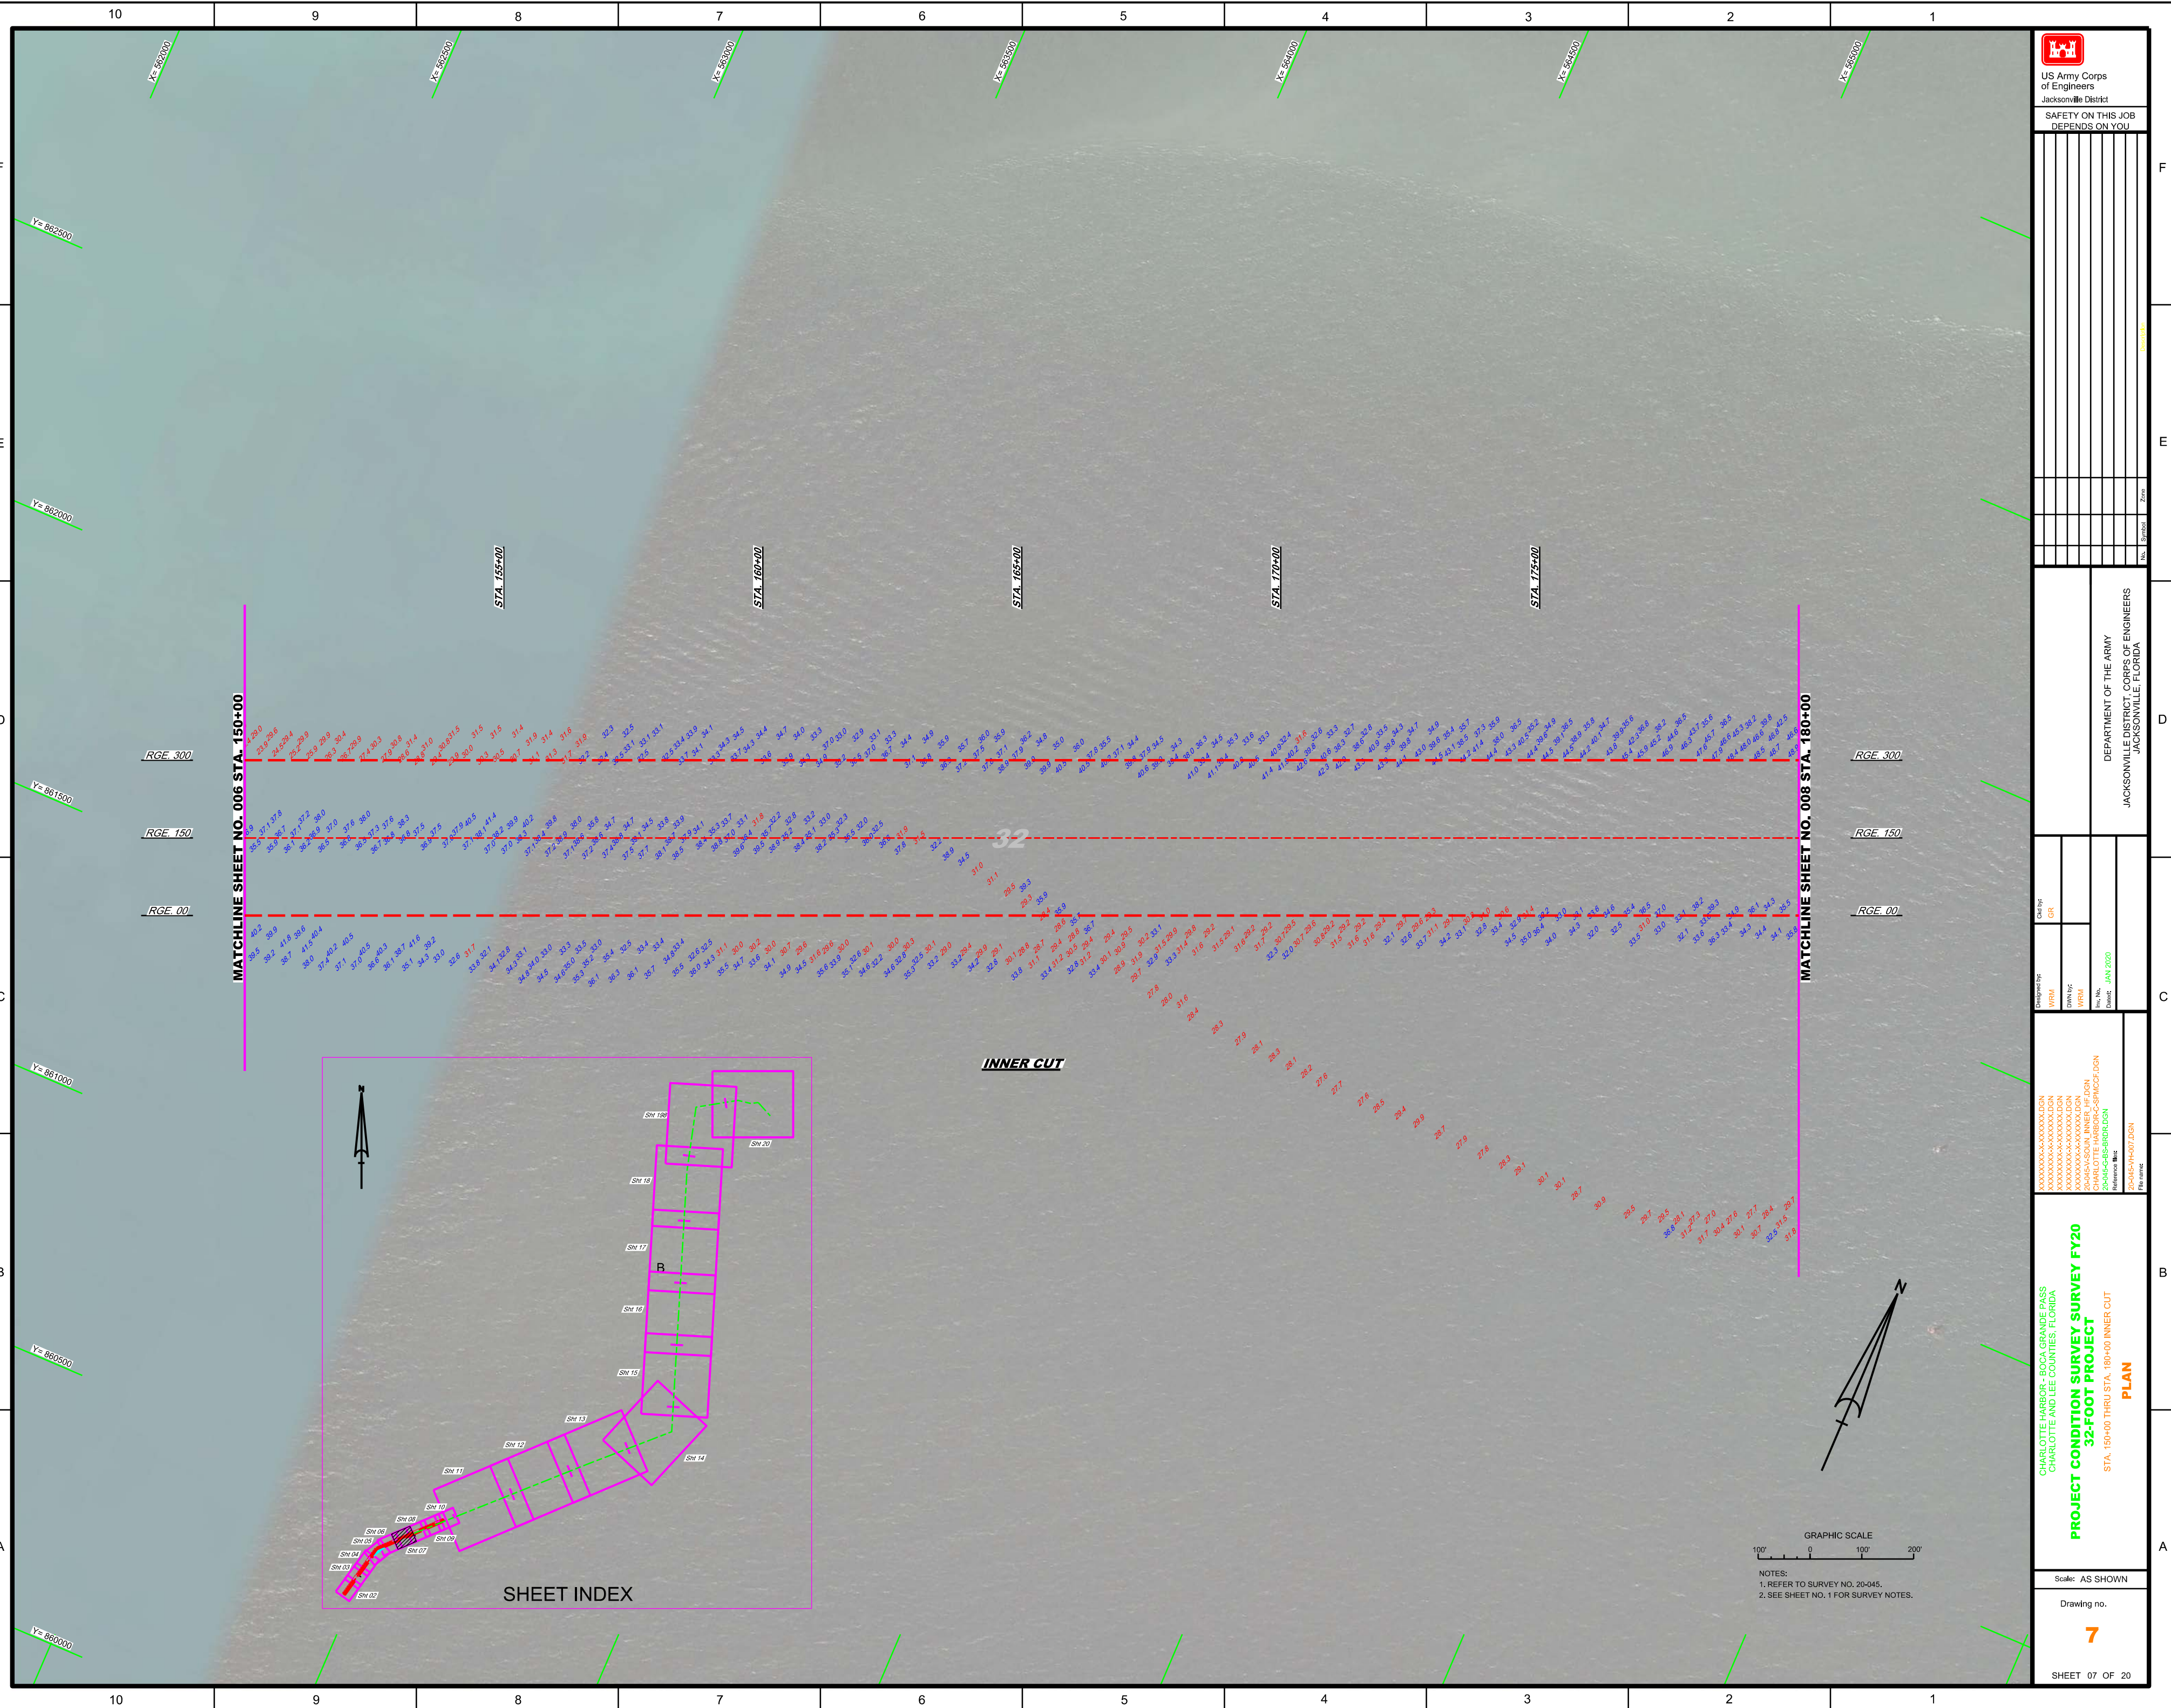


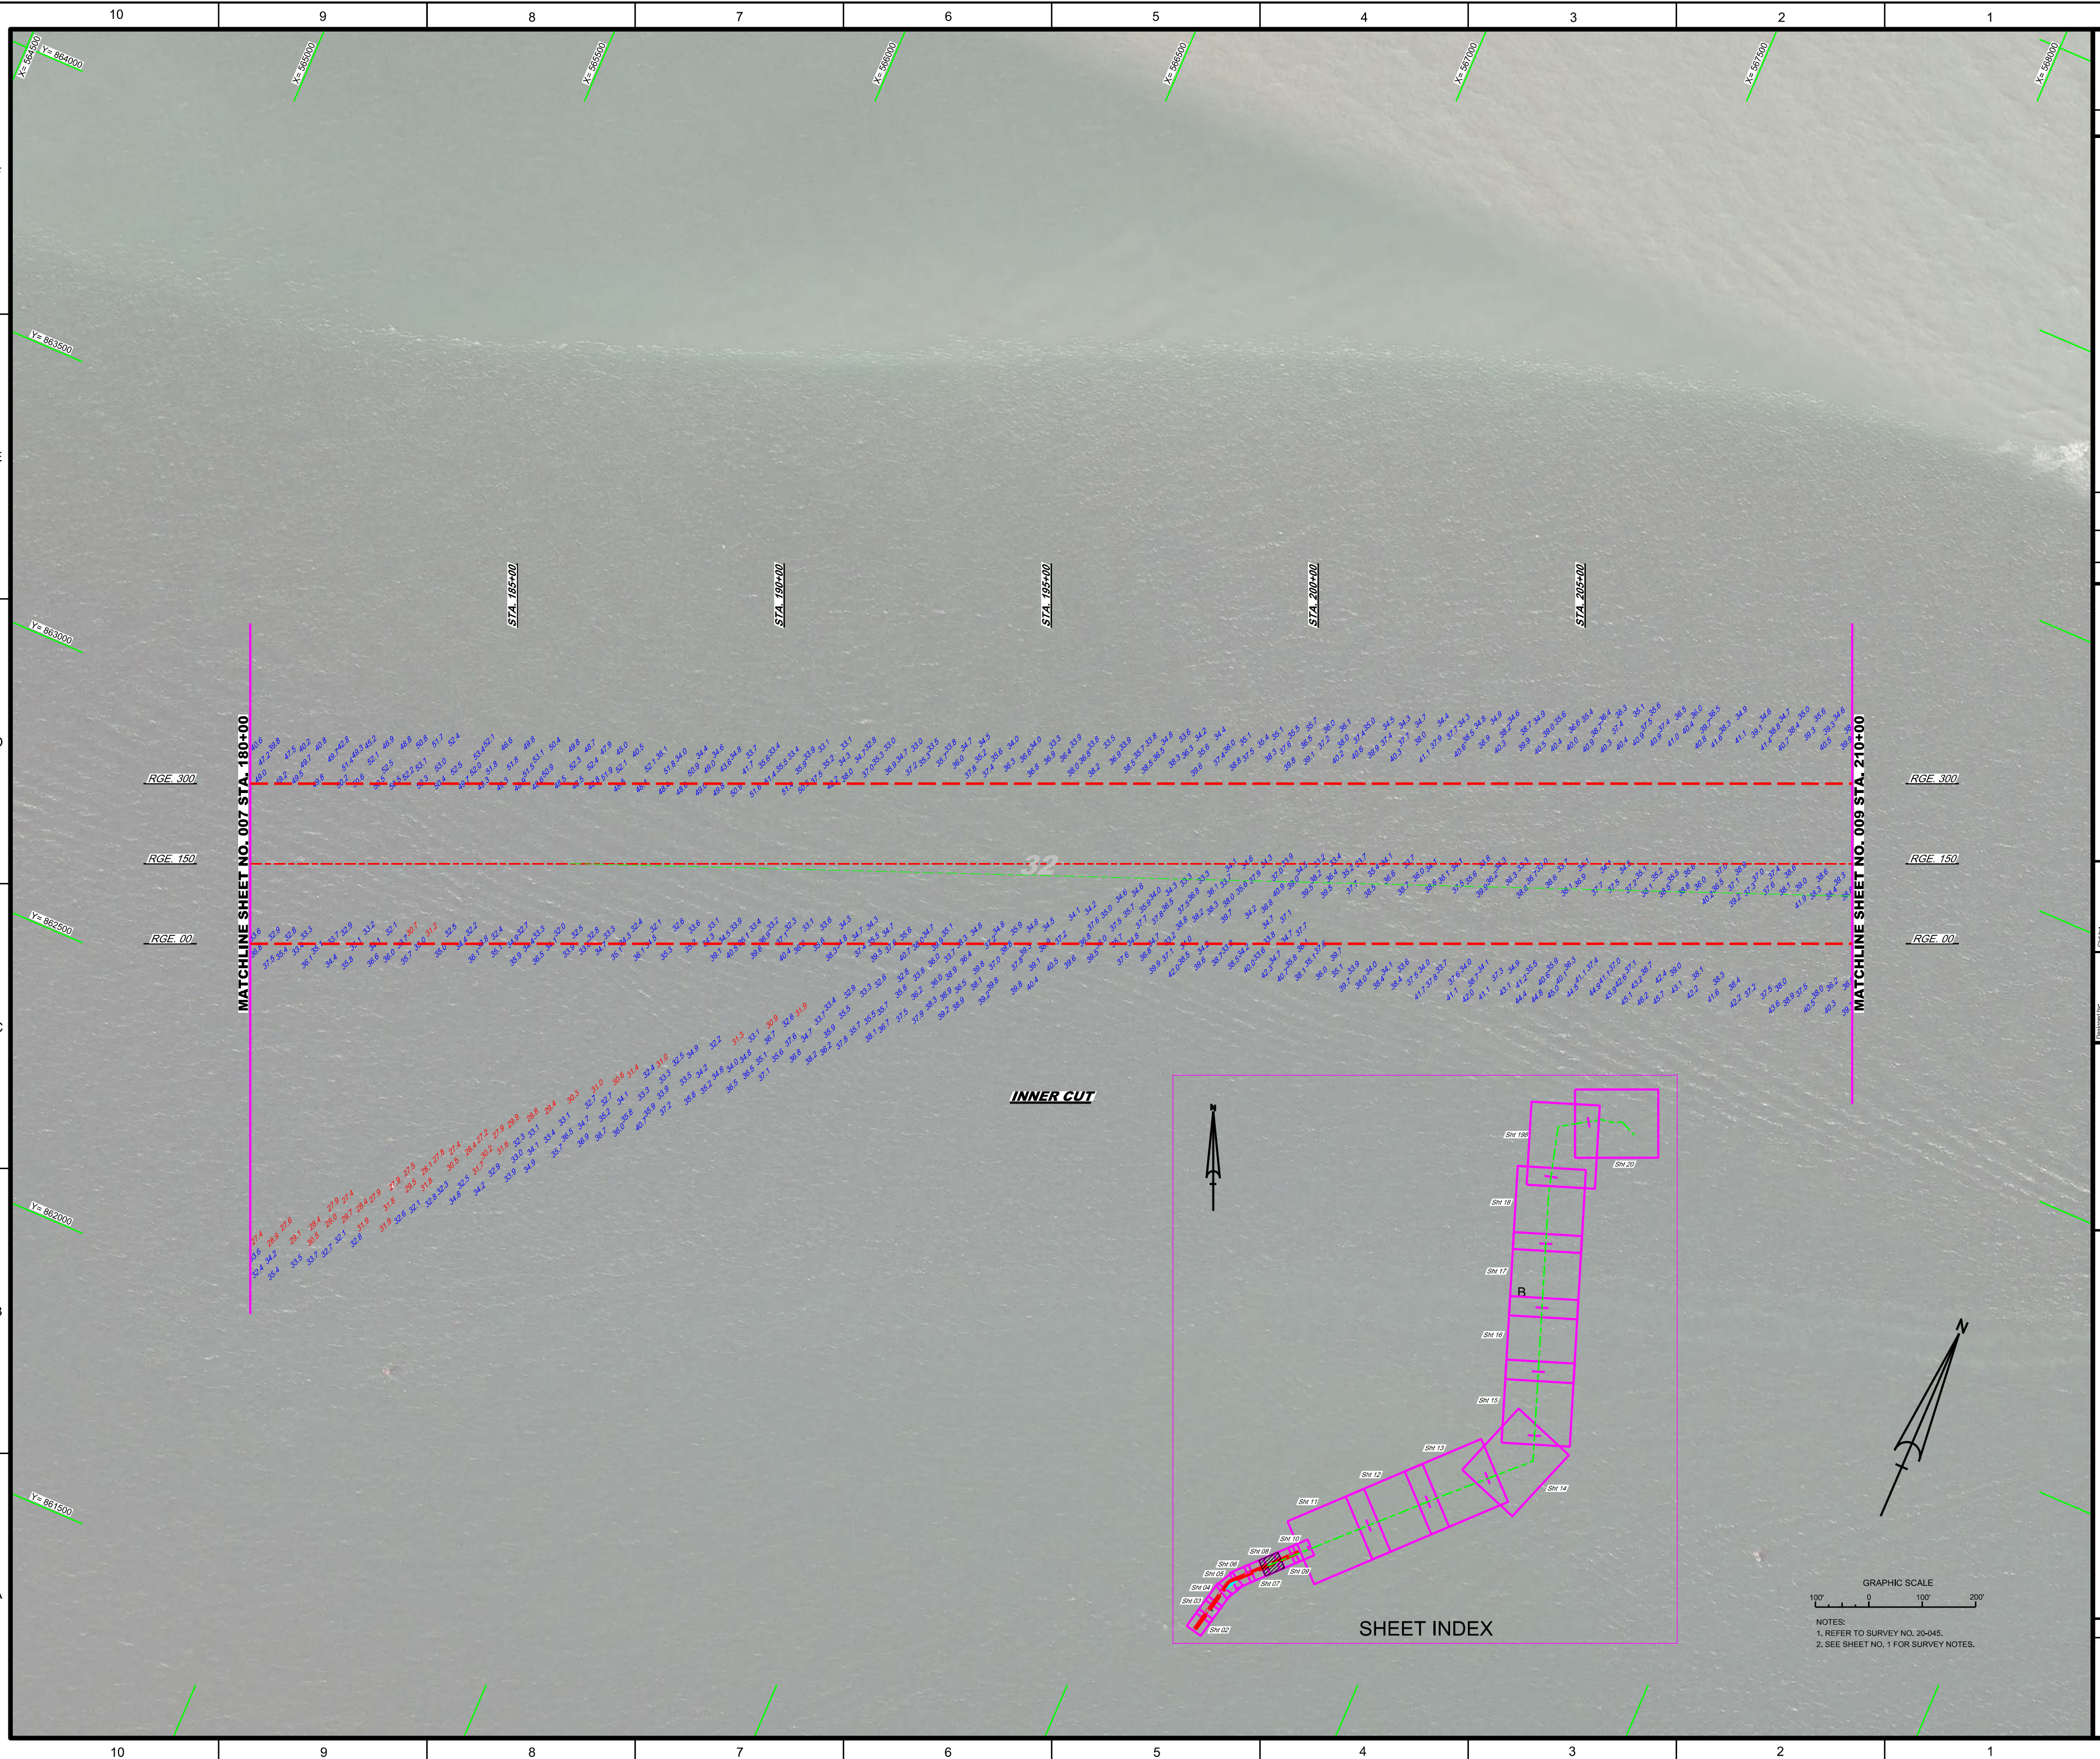



 US Army Corps of Engineers Jacksonville District		SAFETY ON THIS JOB DEPENDS ON YOU	
PROJECT CONDITION SURVEY SURVEY FY20 32-FOOT PROJECT STA. 180+00 THRU STA. 210+00 INNER CUT PLAN		DEPARTMENT OF THE ARMY JACKSONVILLE DISTRICT, CORPS OF ENGINEERS JACKSONVILLE, FLORIDA	
Scale: AS SHOWN Drawing no.		No. _____ Sheet _____ of _____	
SHEET 08 OF 20		No. _____ Sheet _____ of _____	

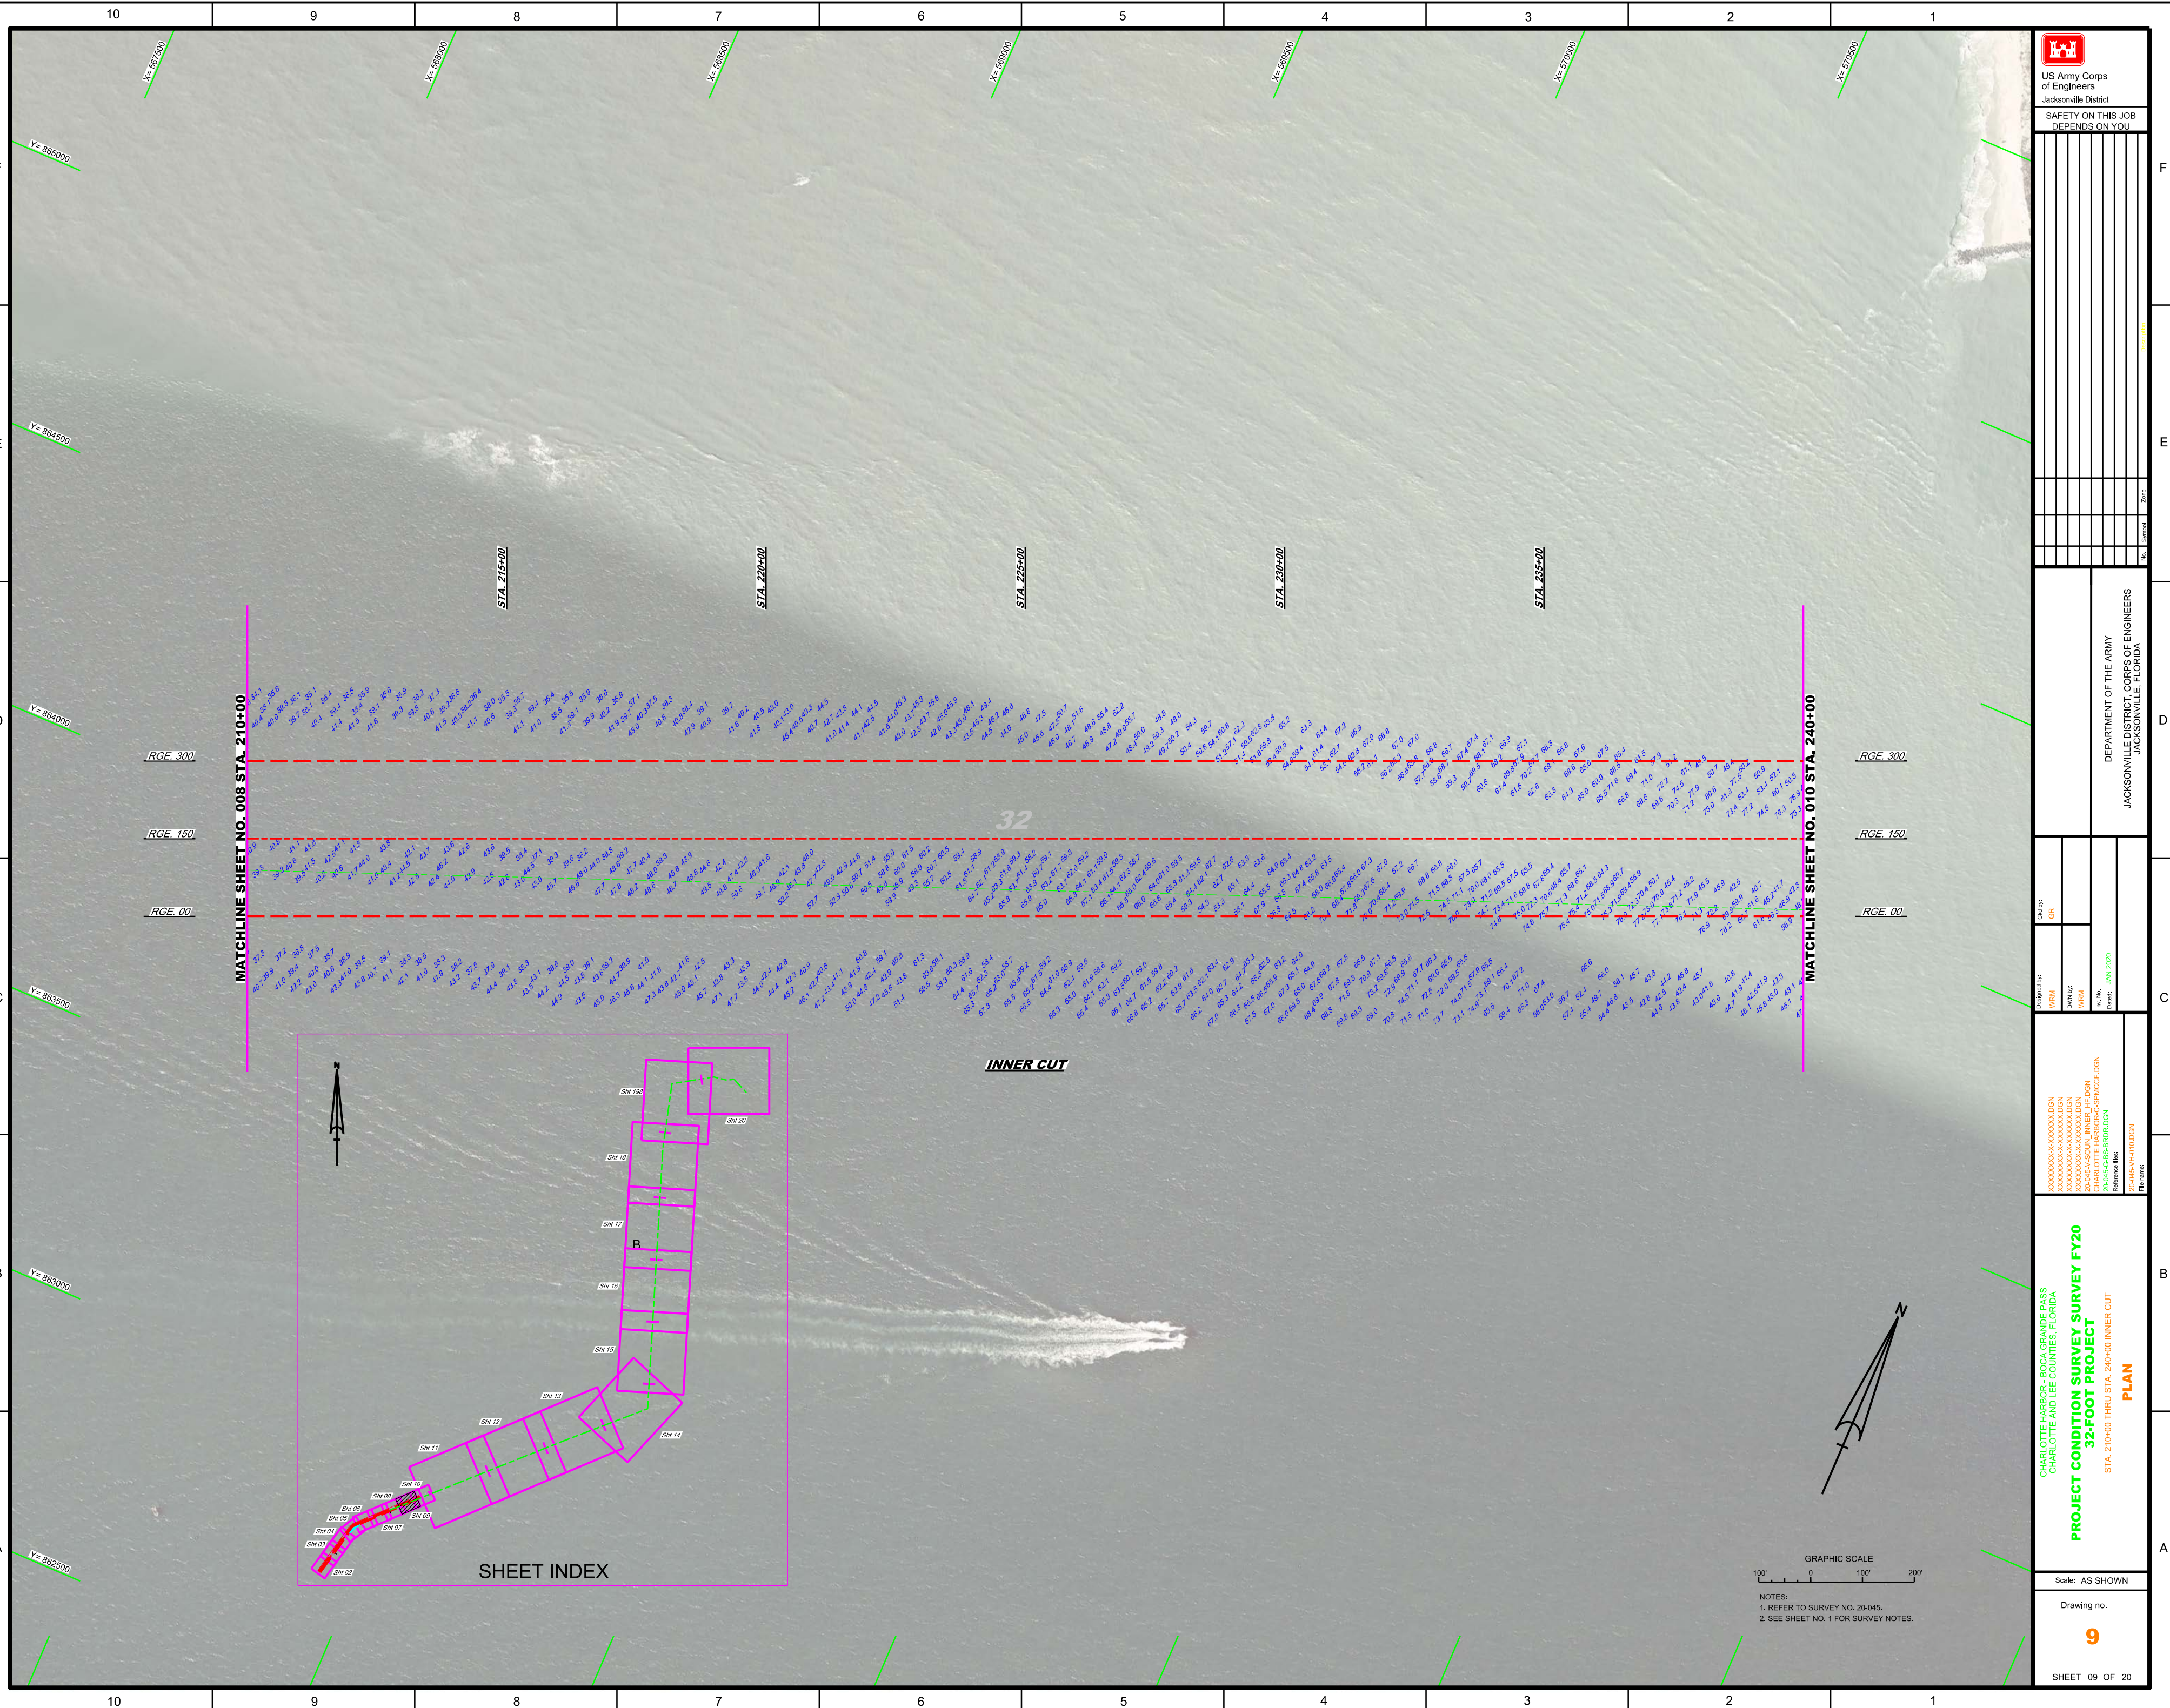

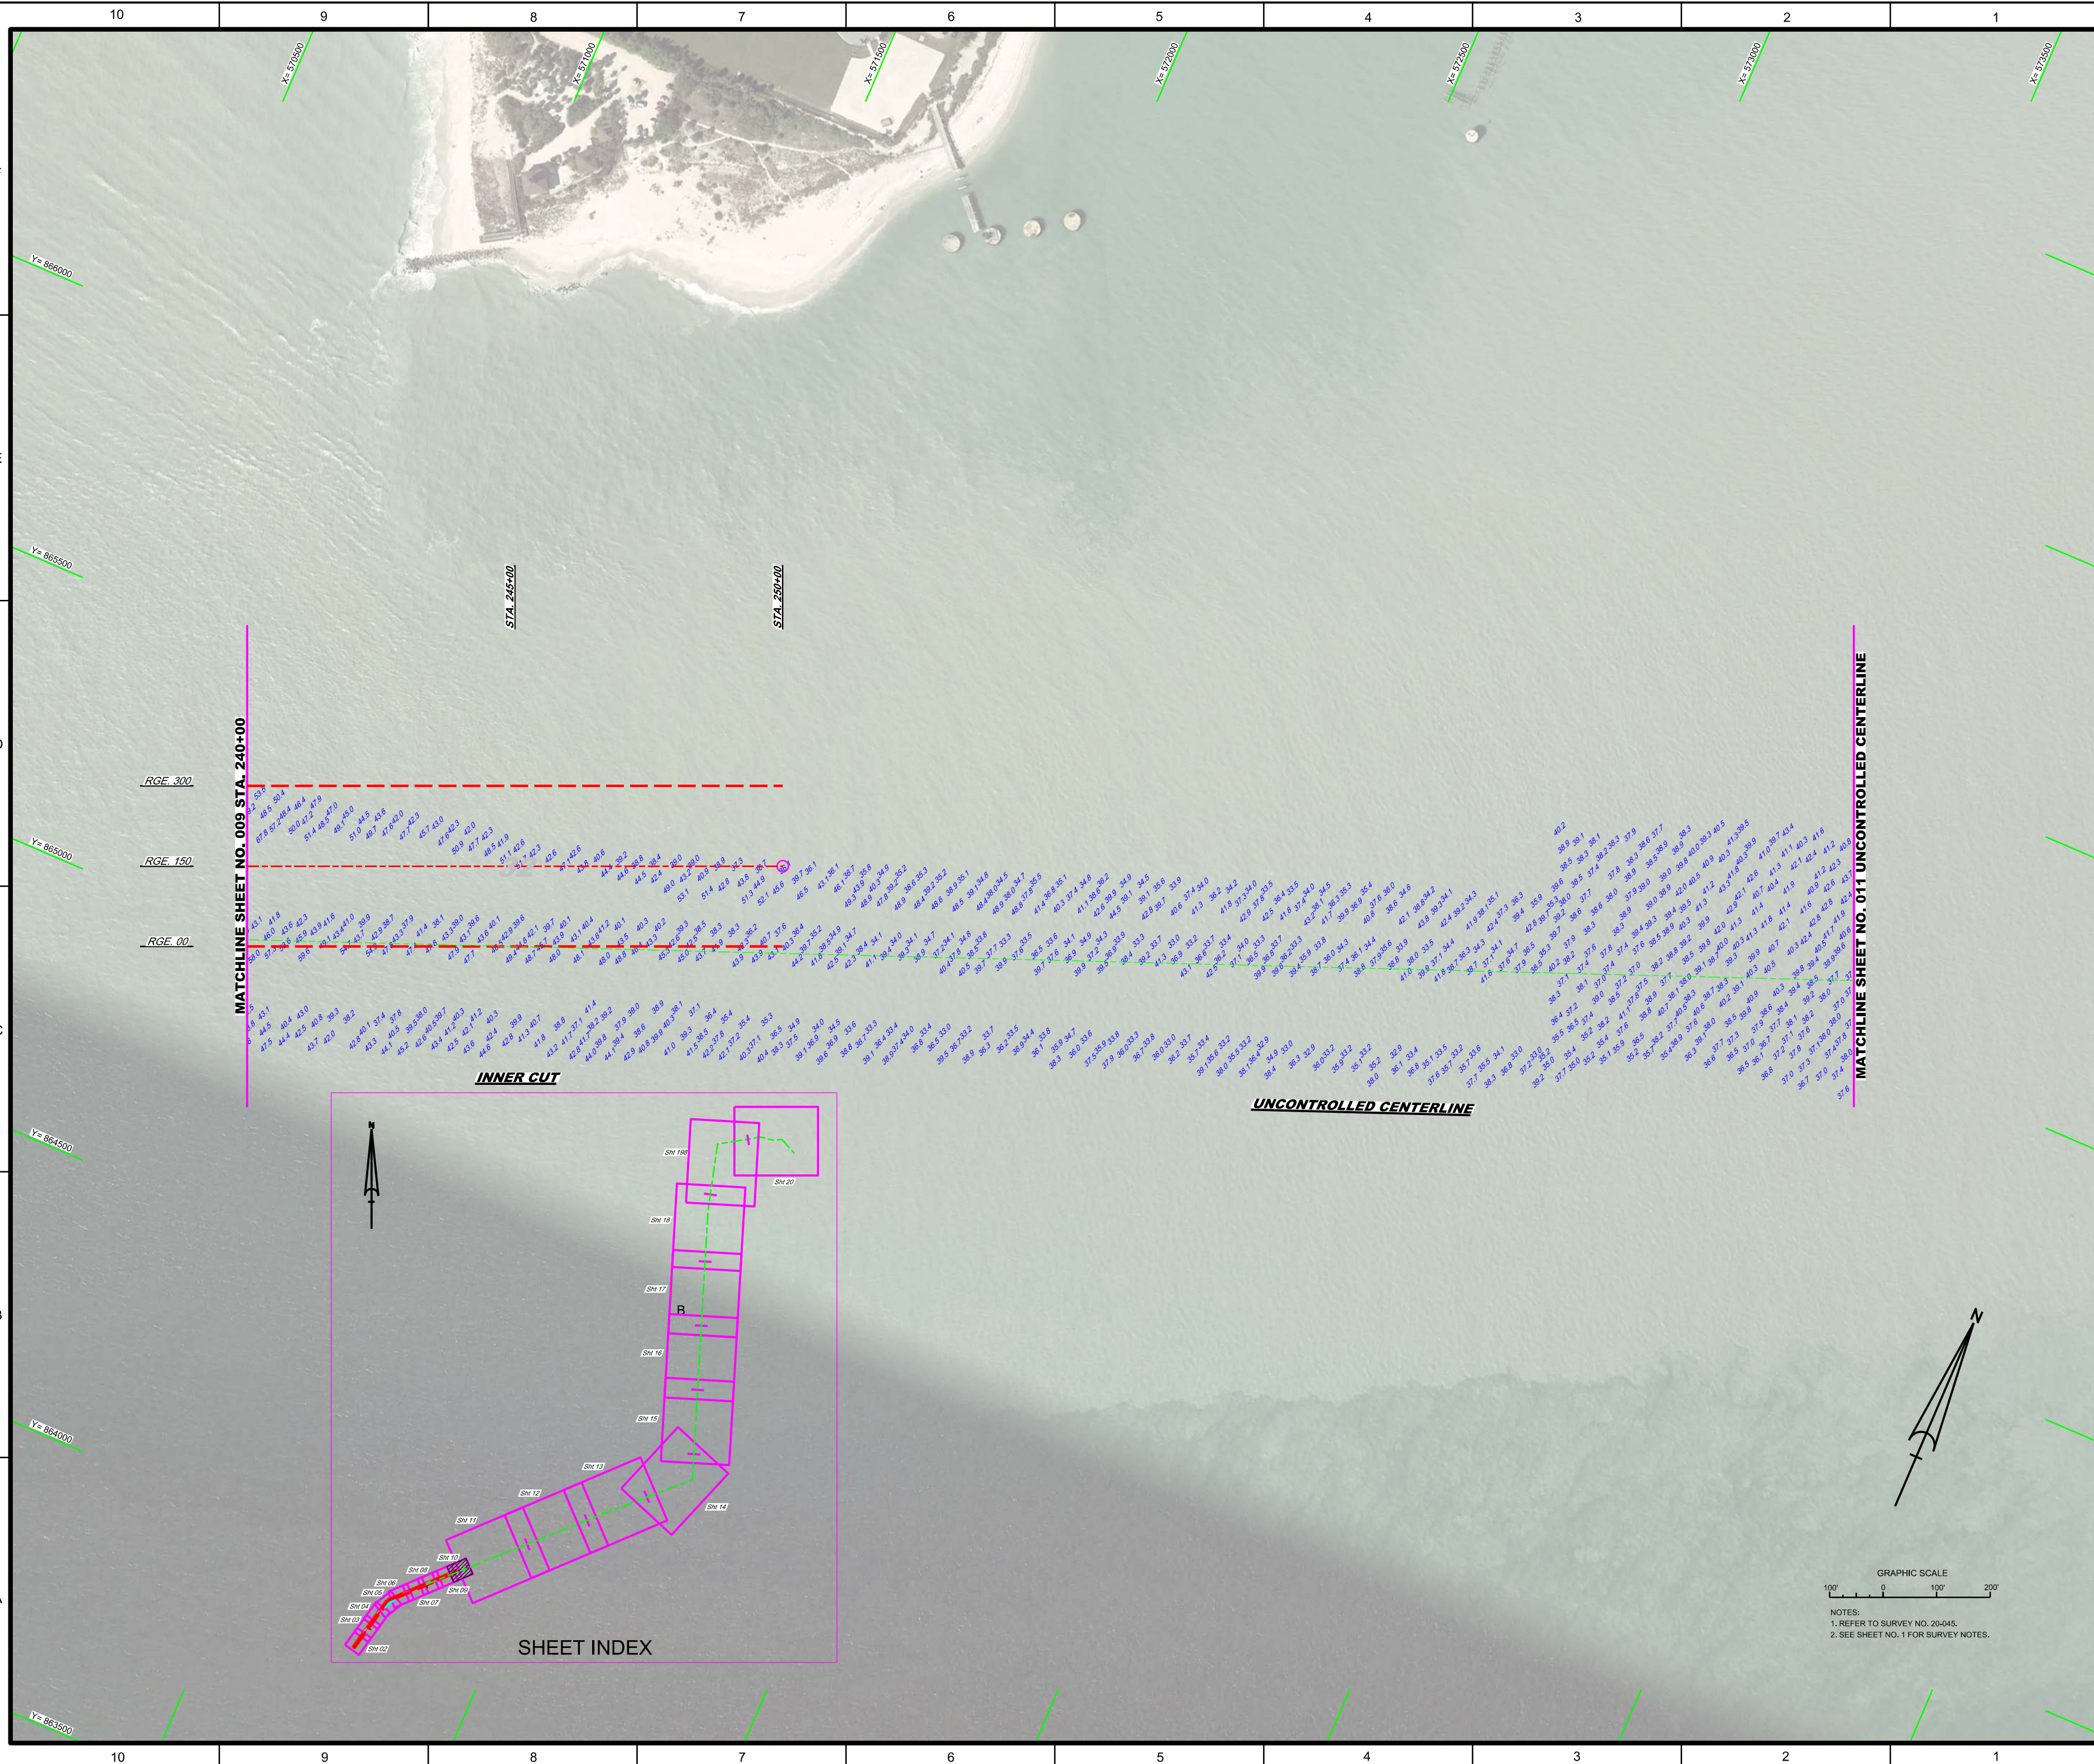
[illegible]

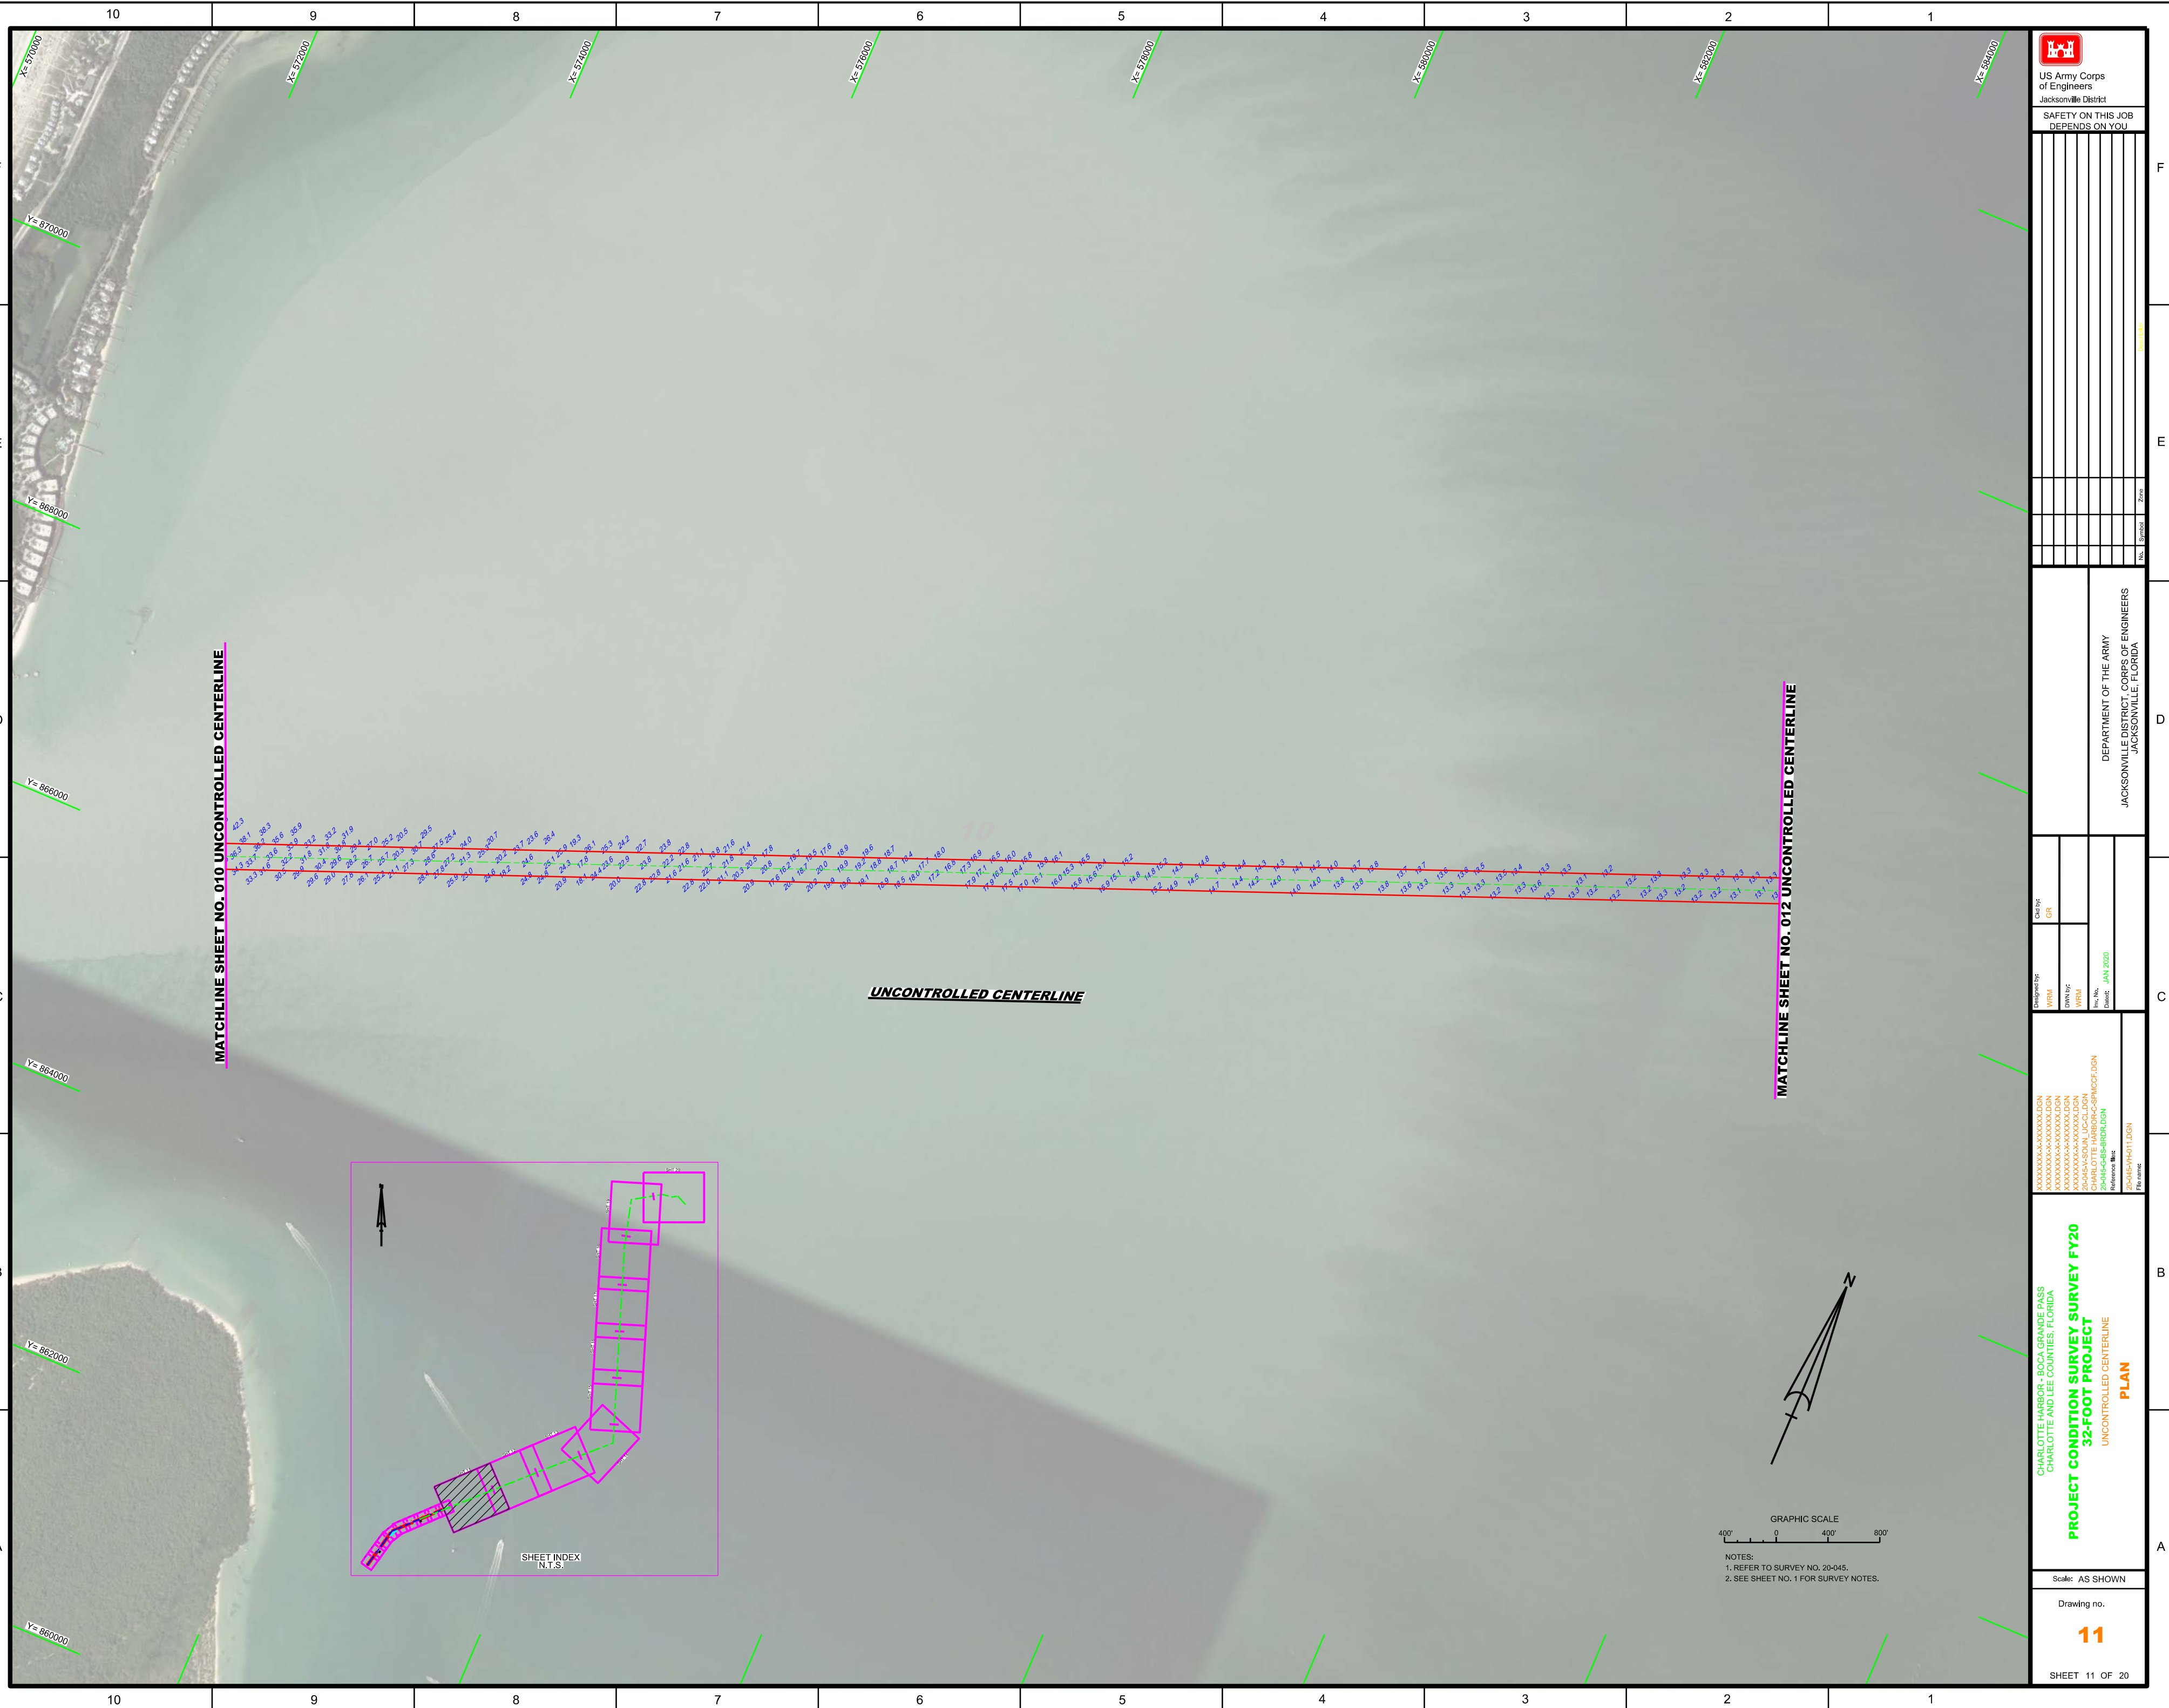


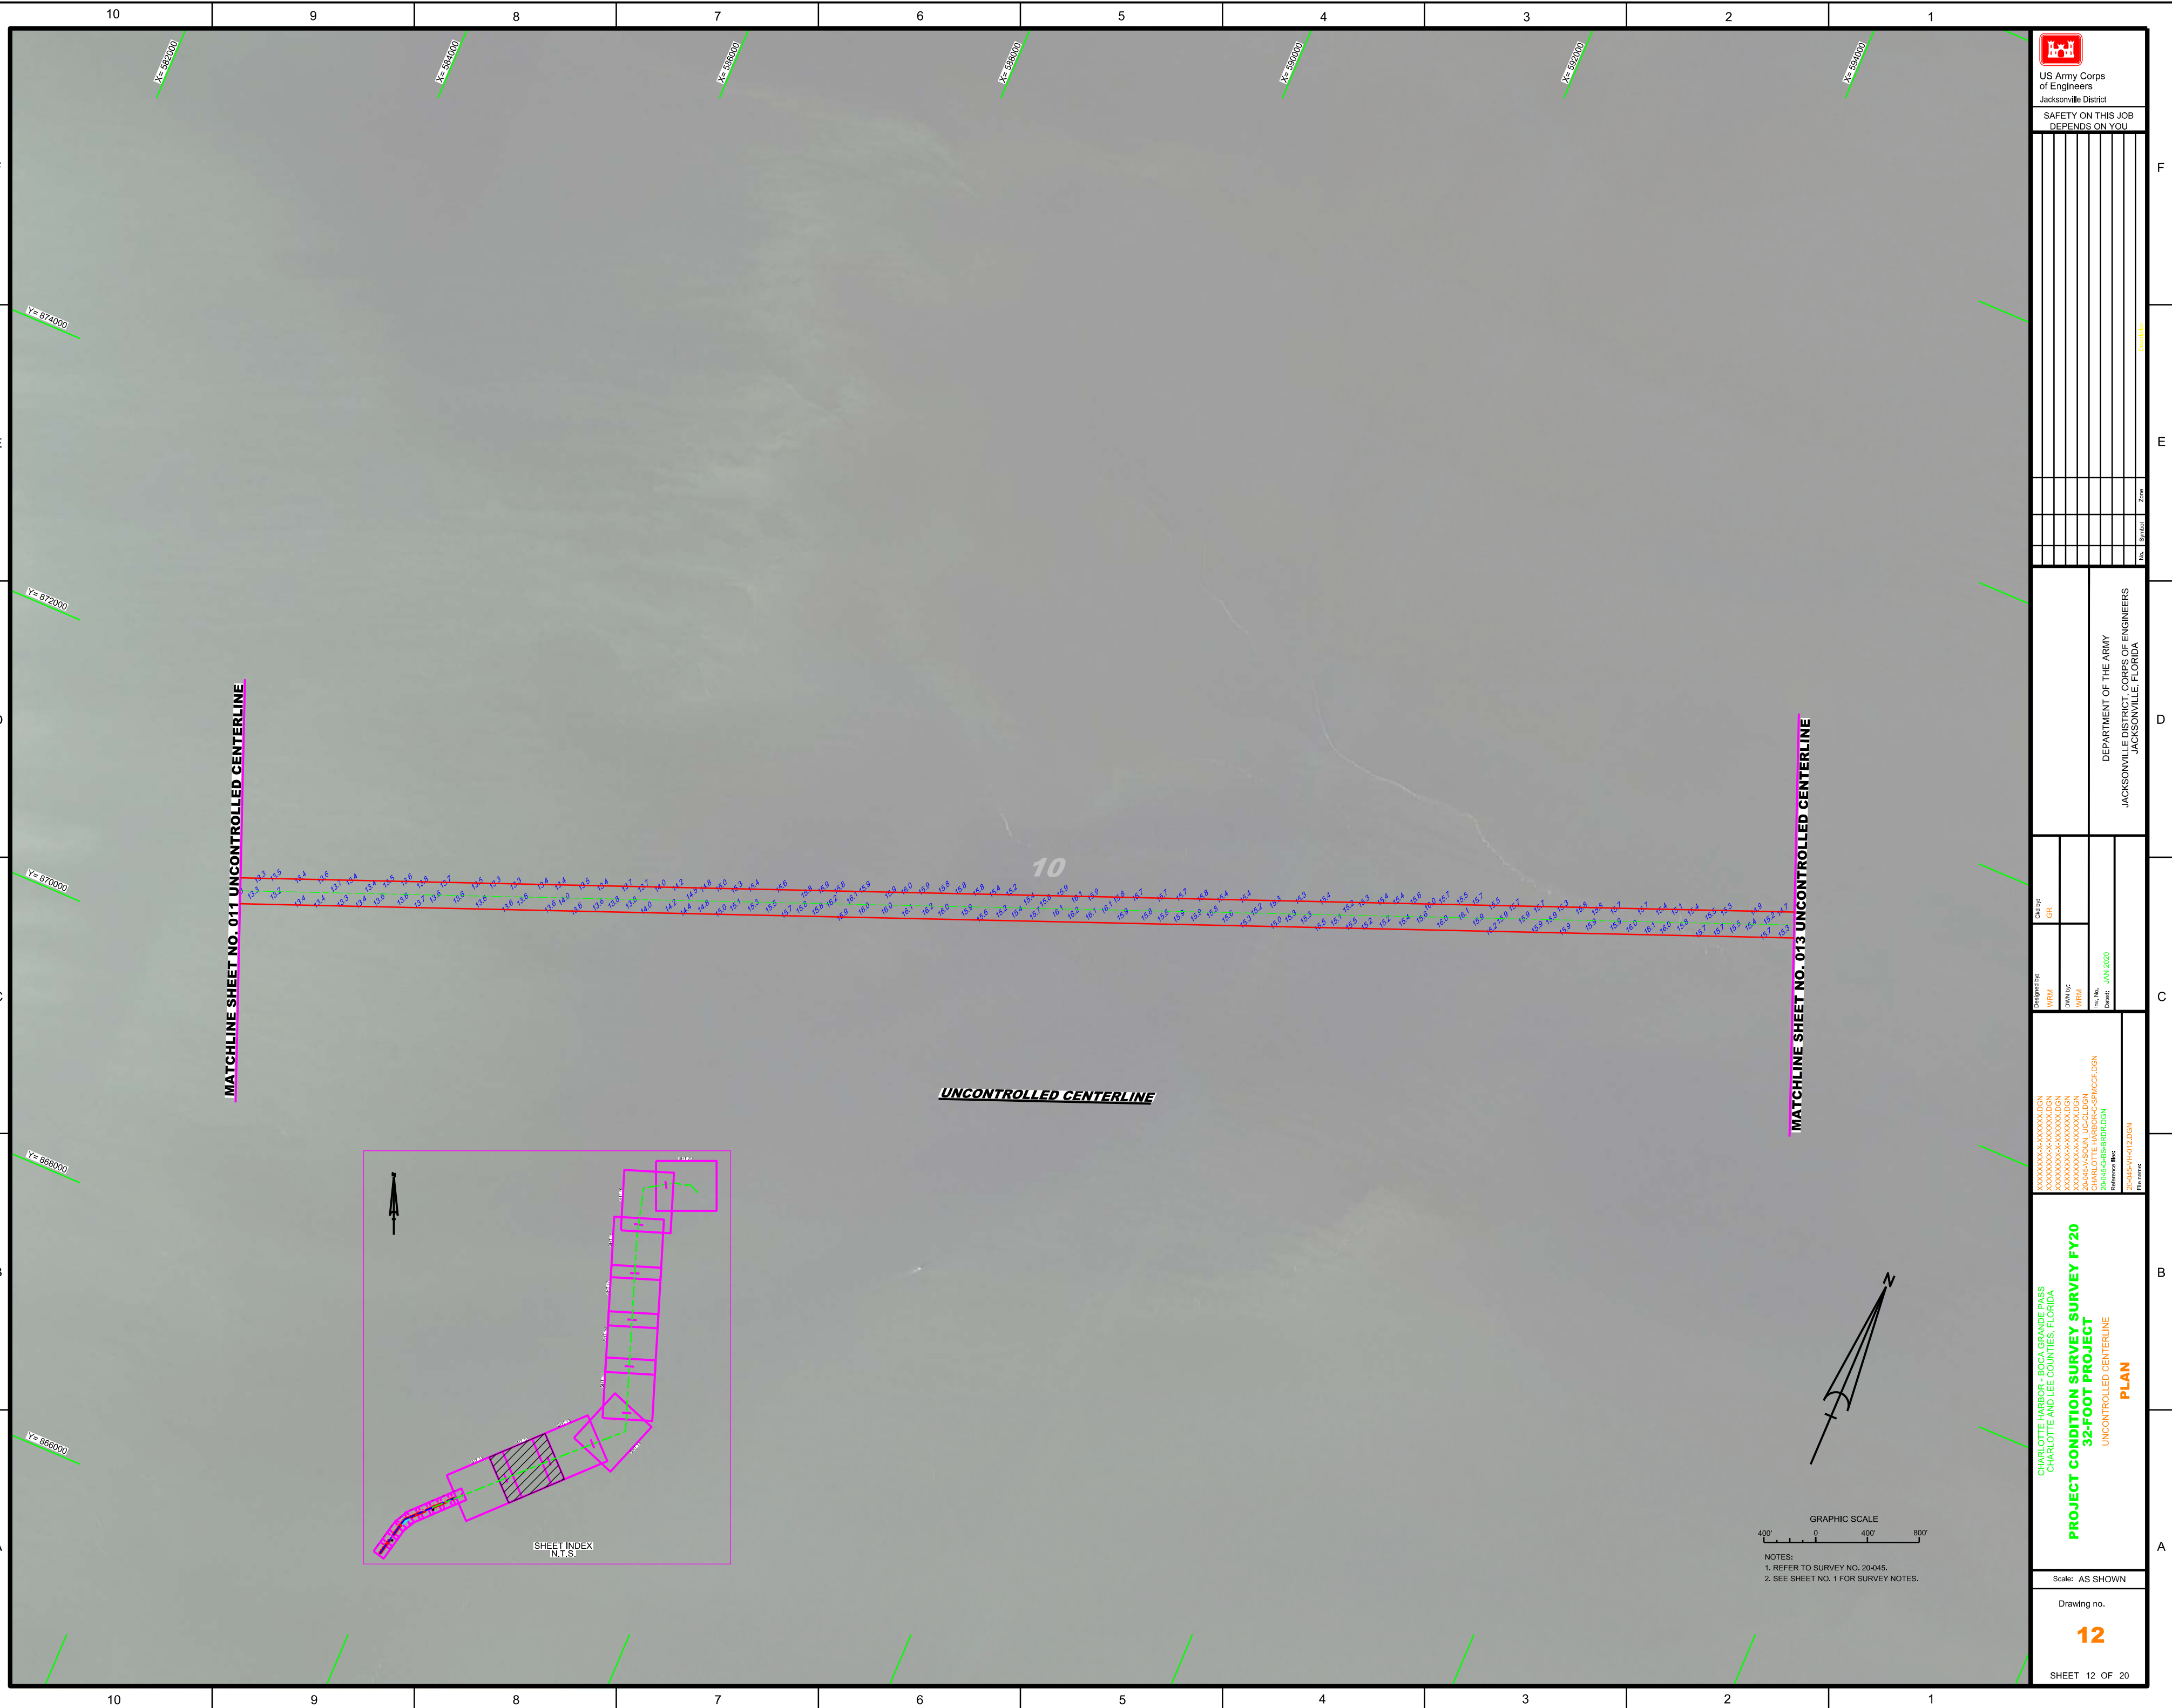


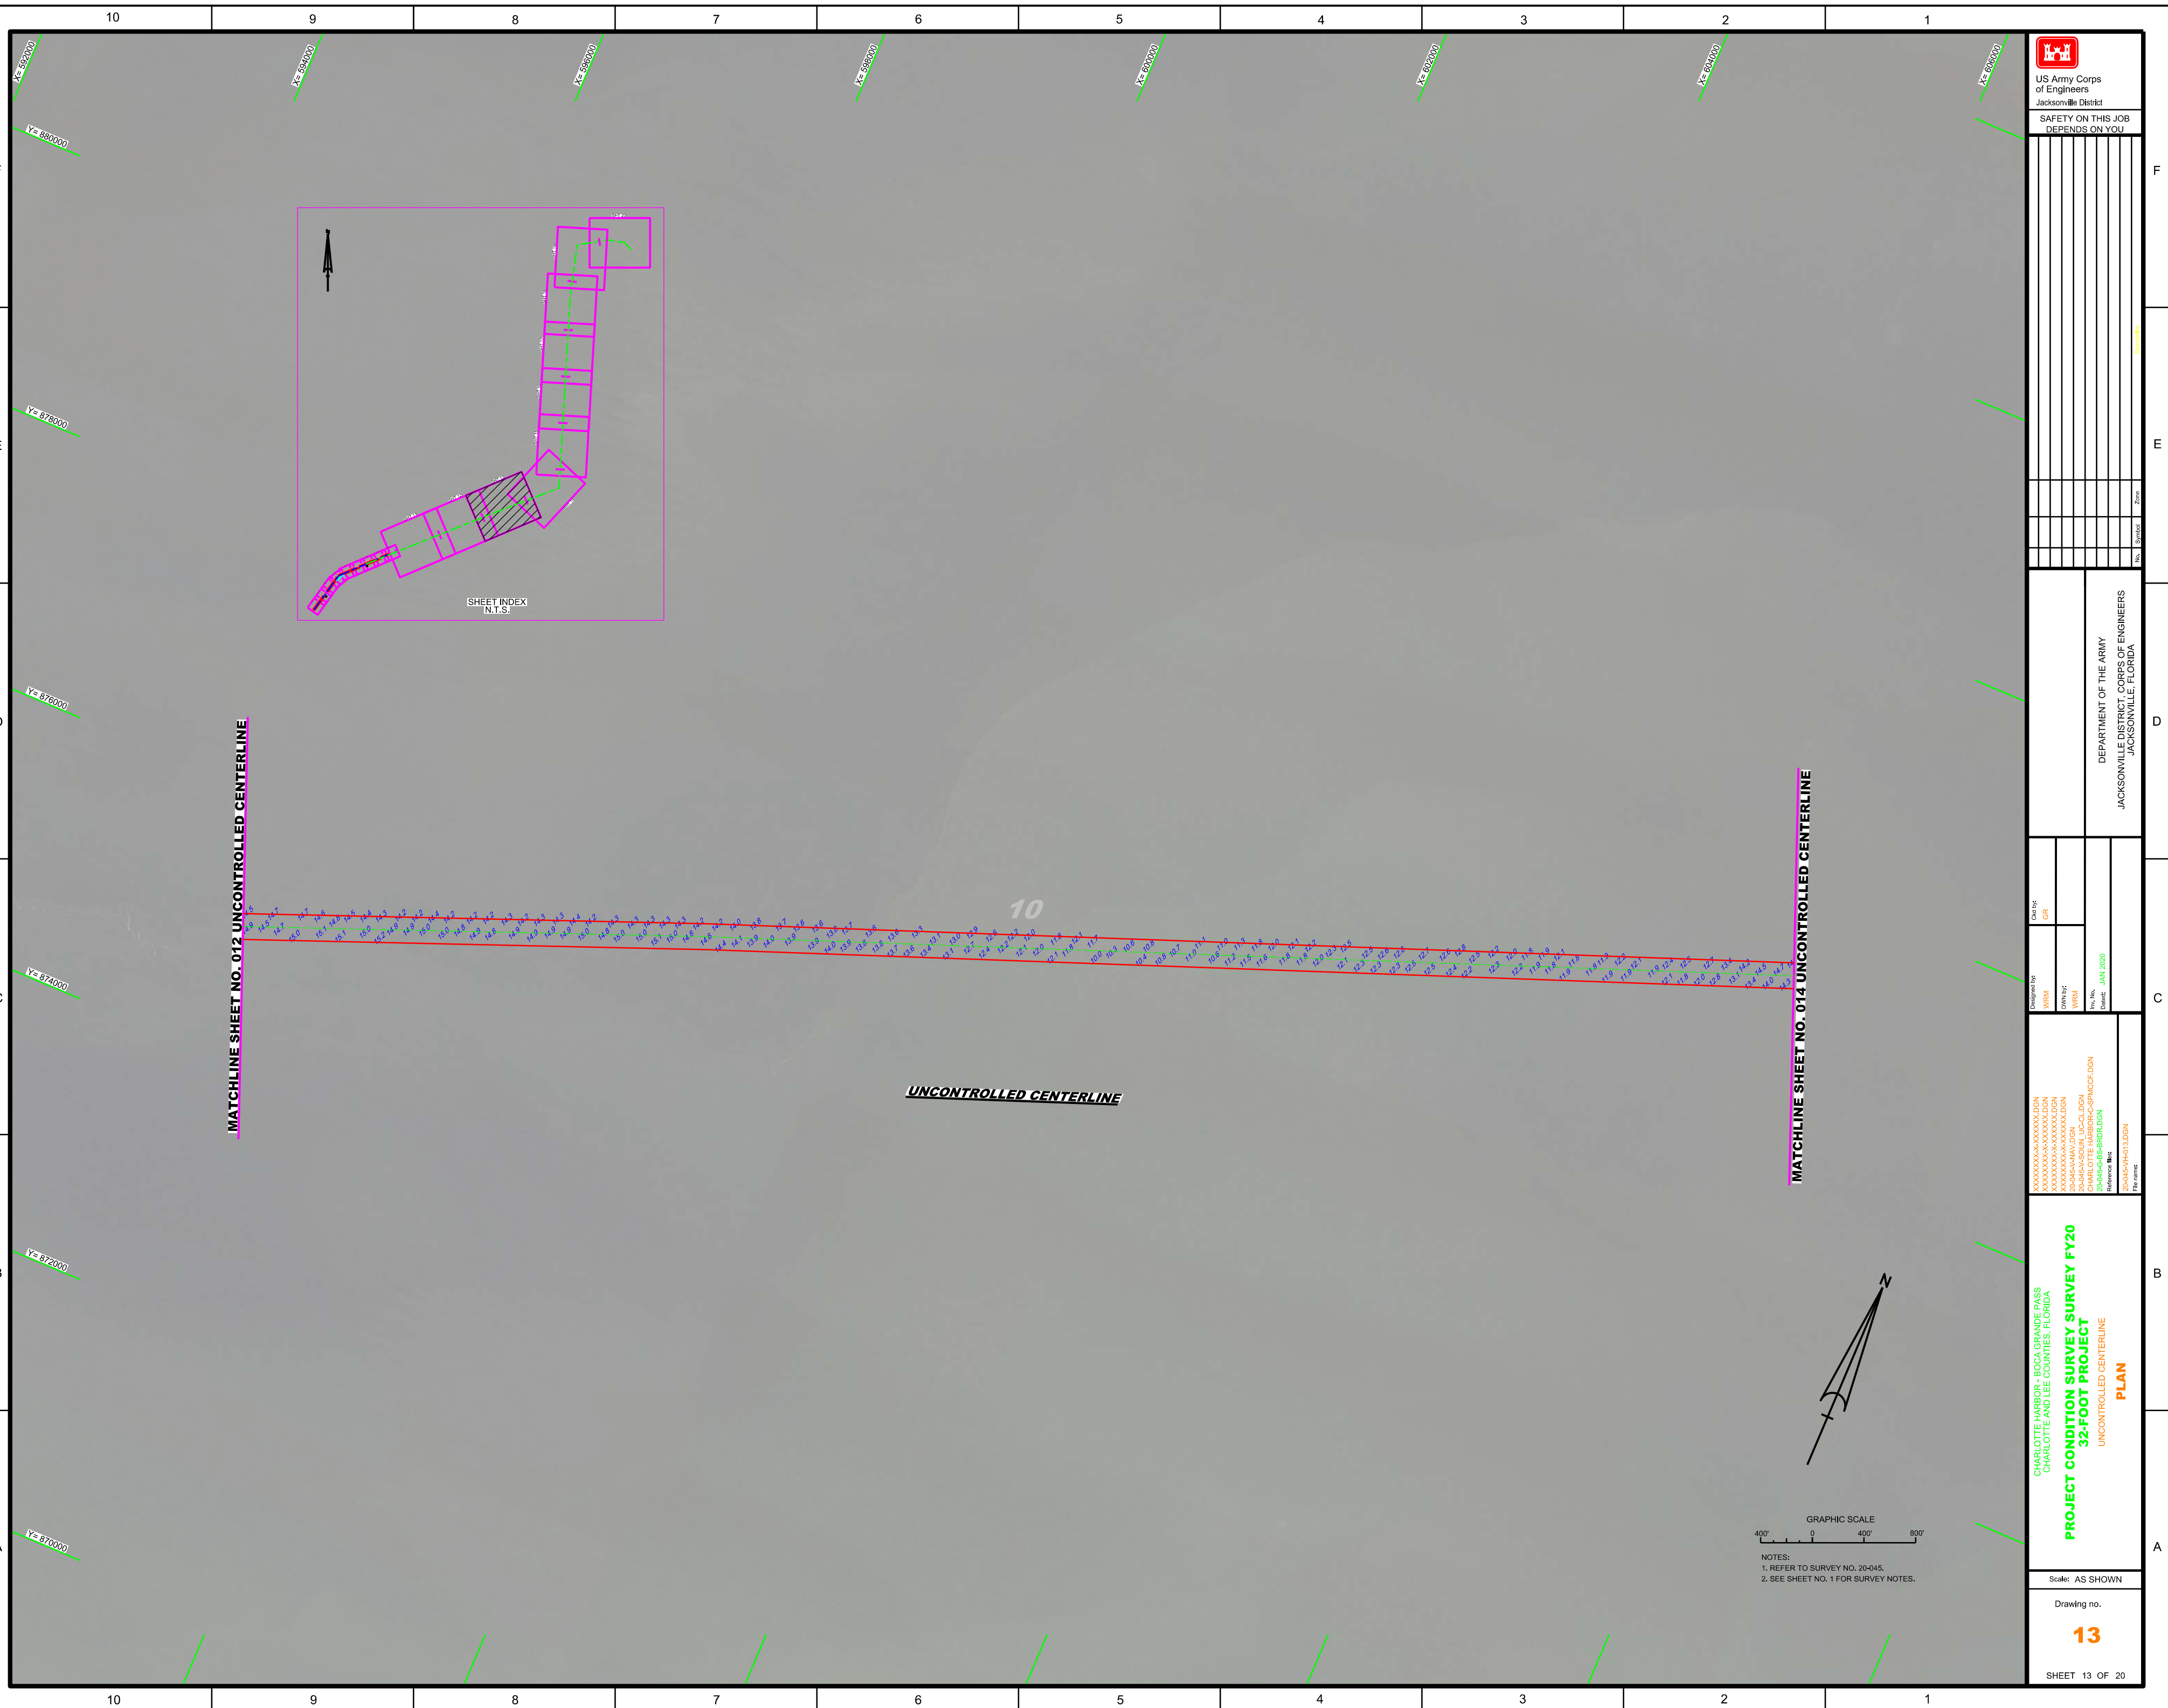





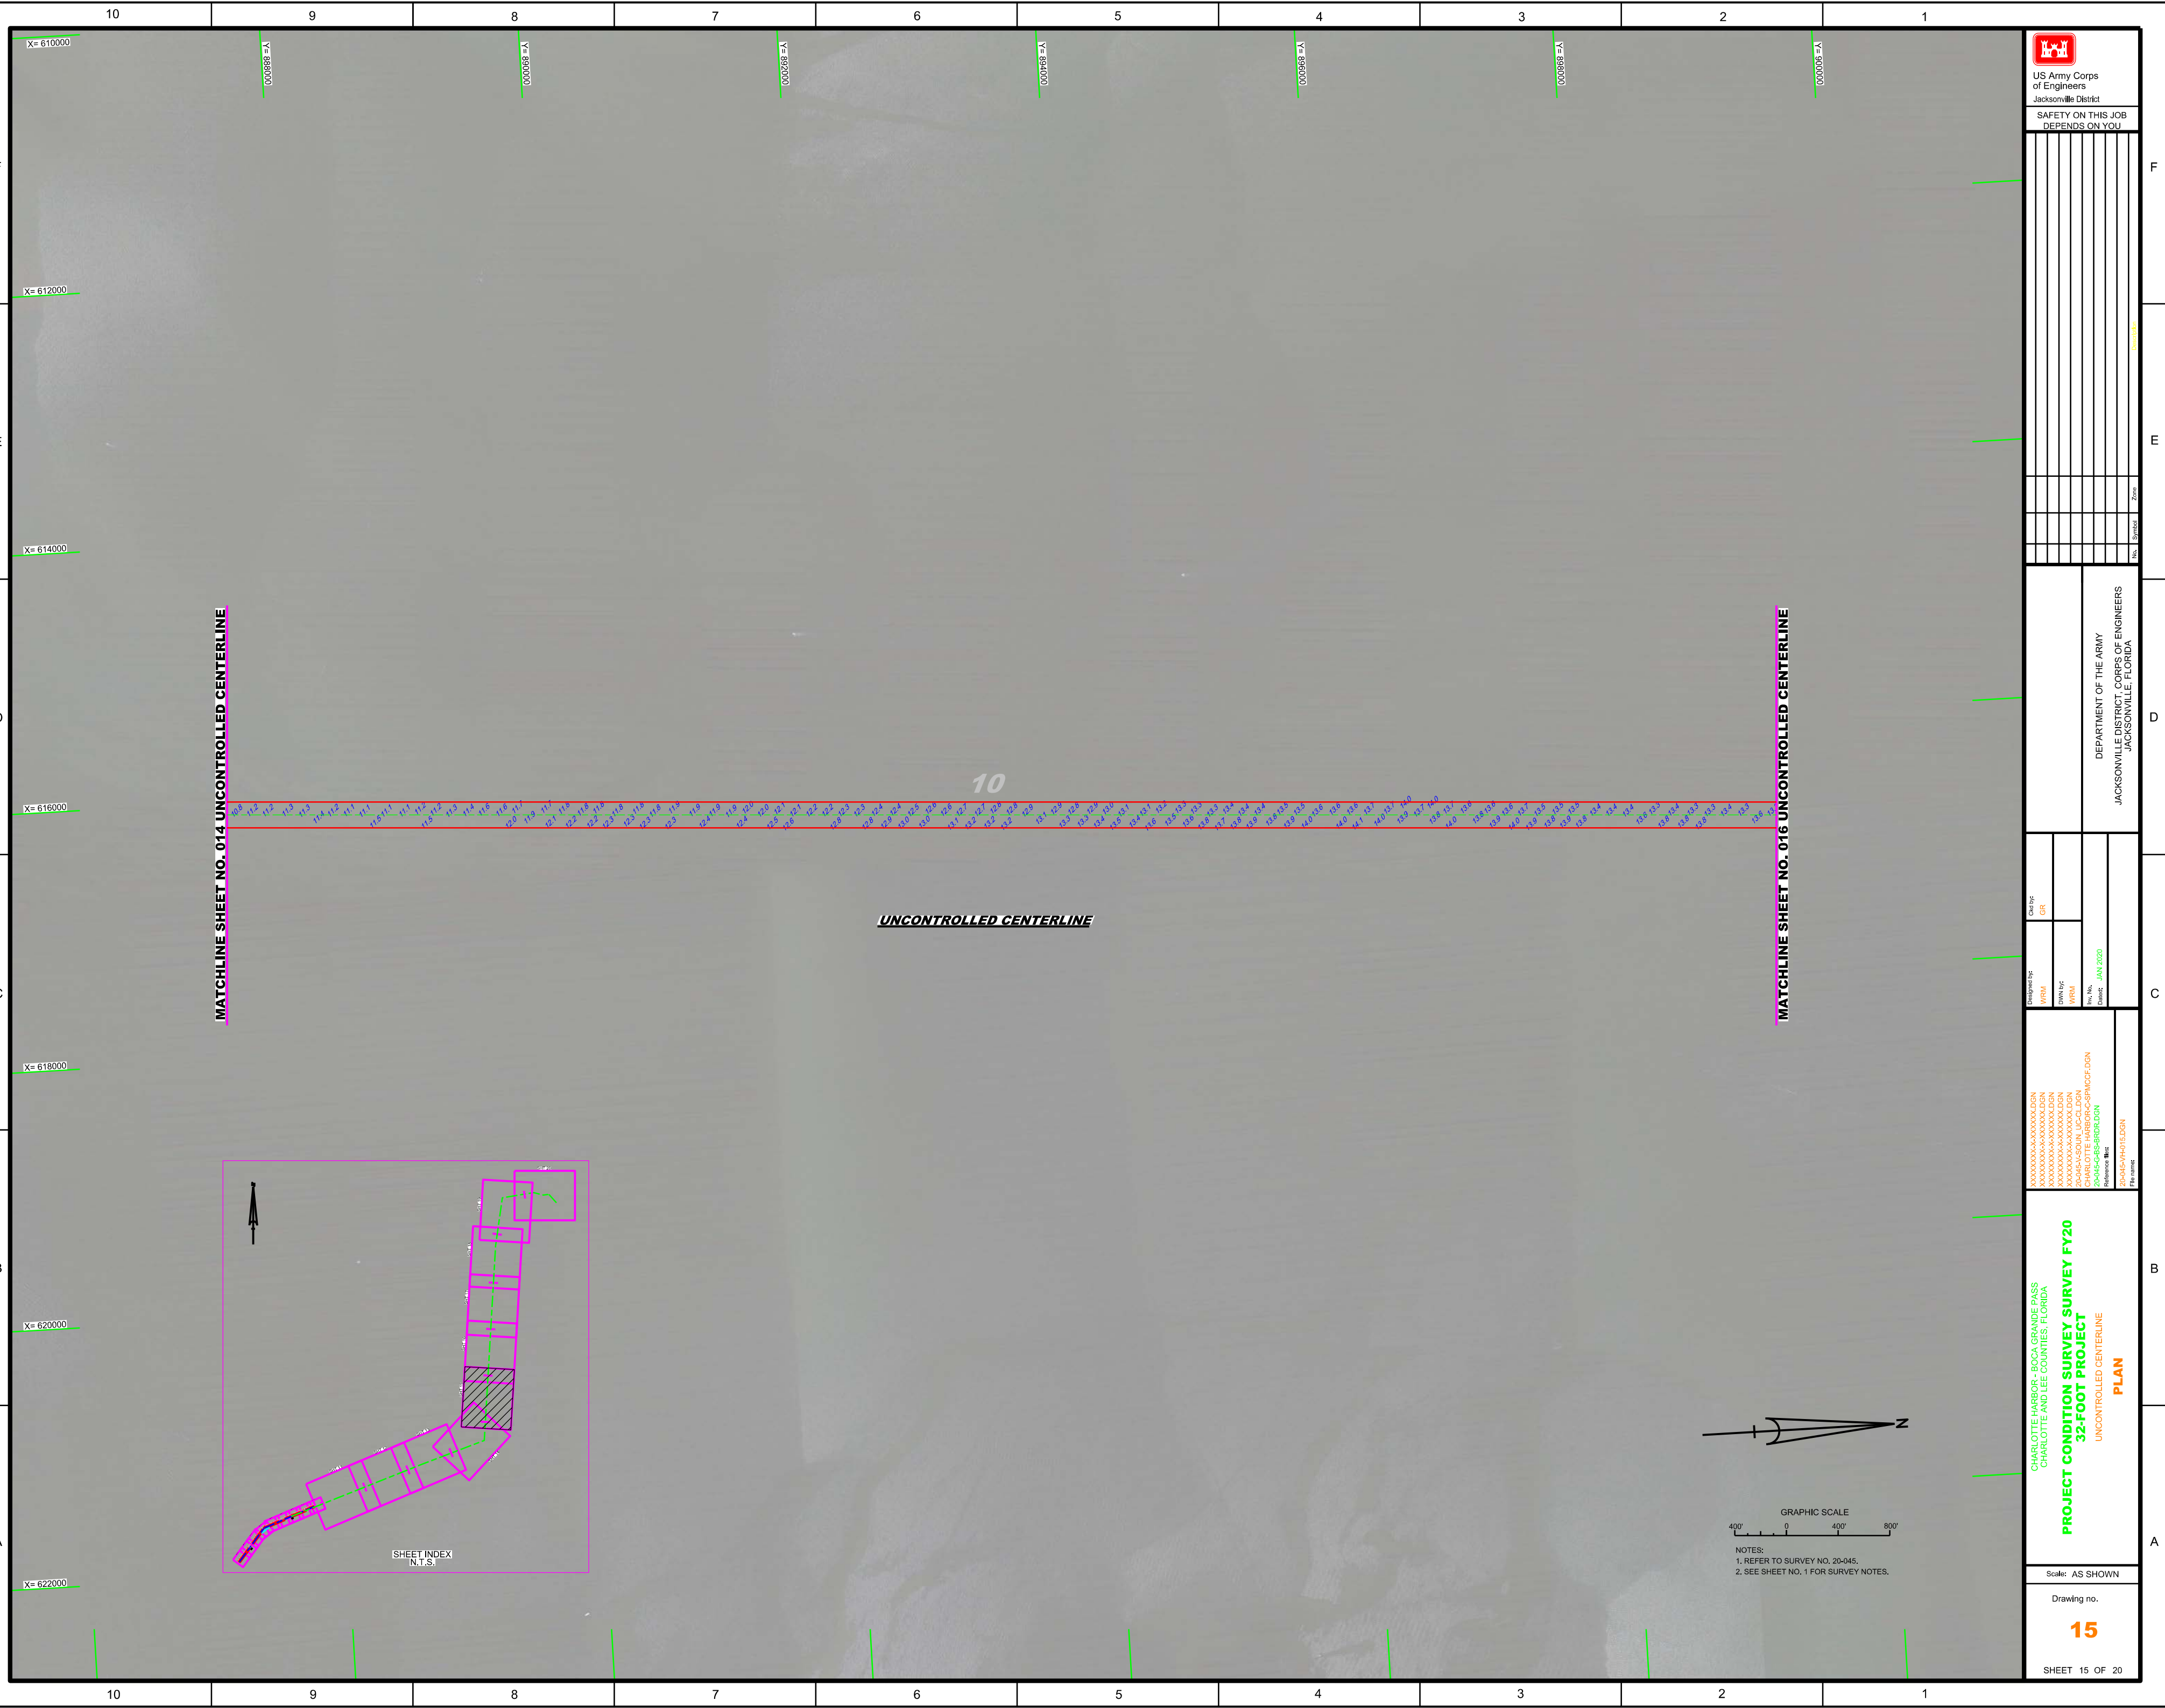

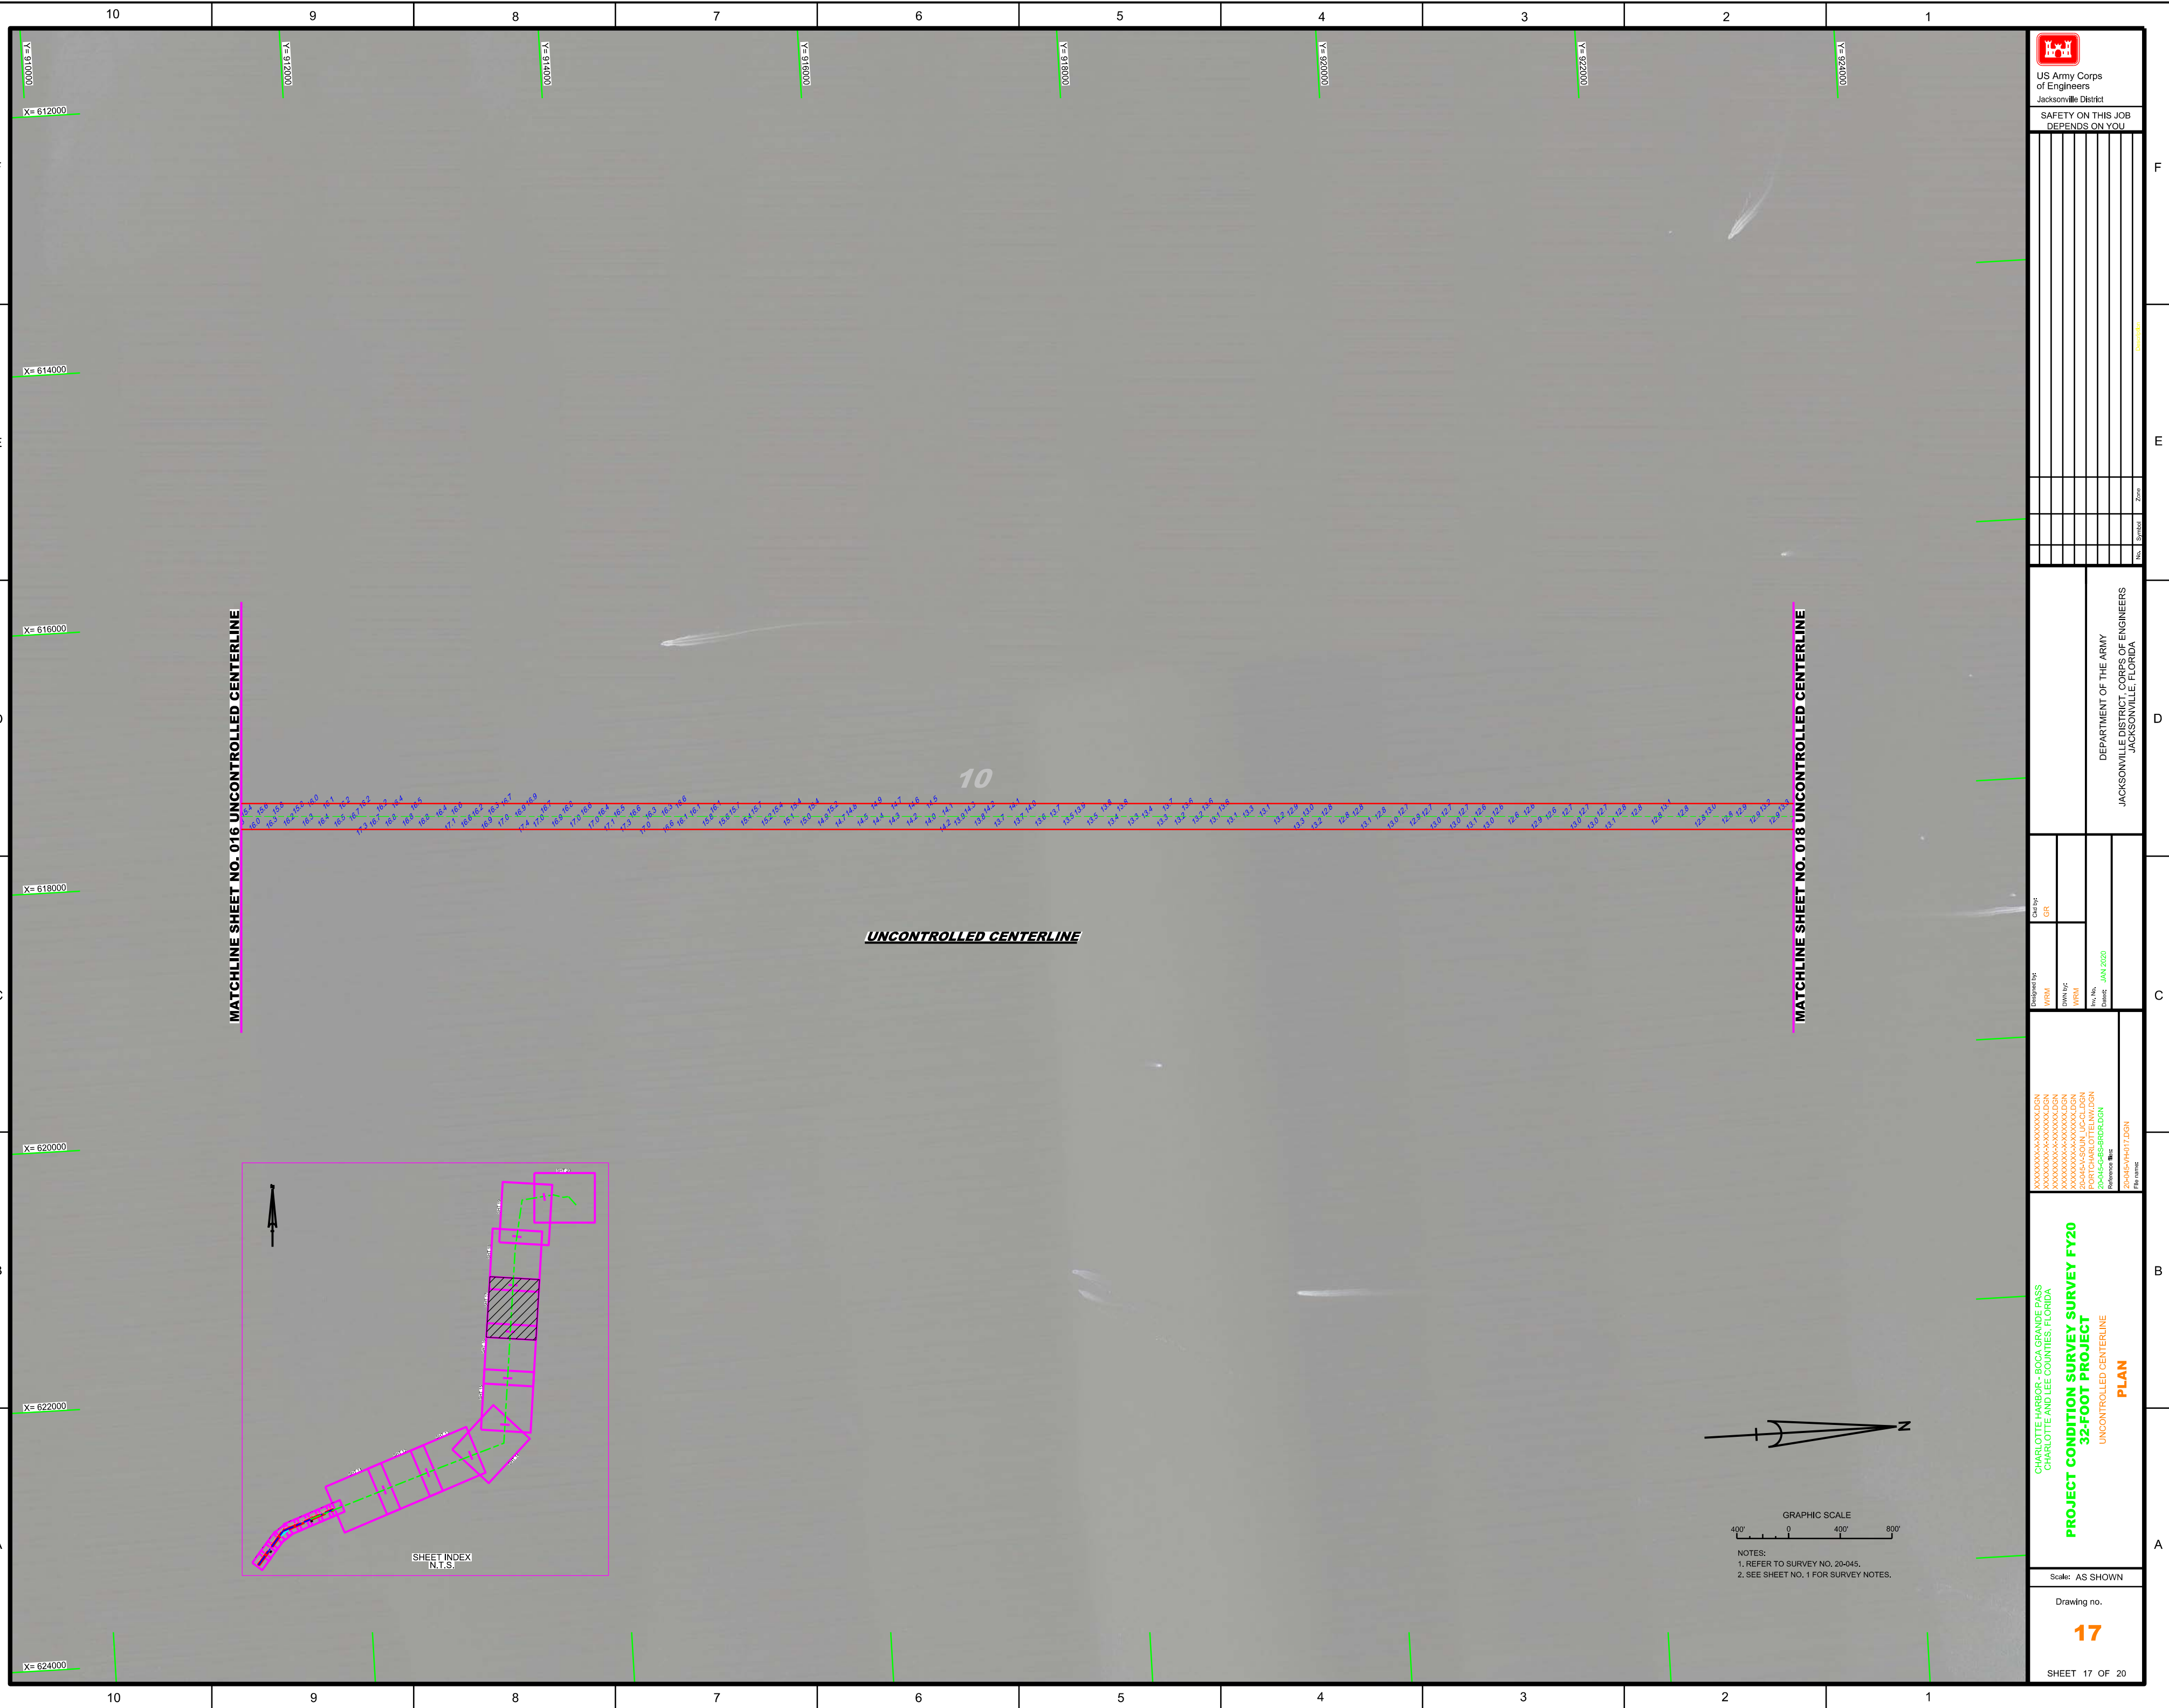

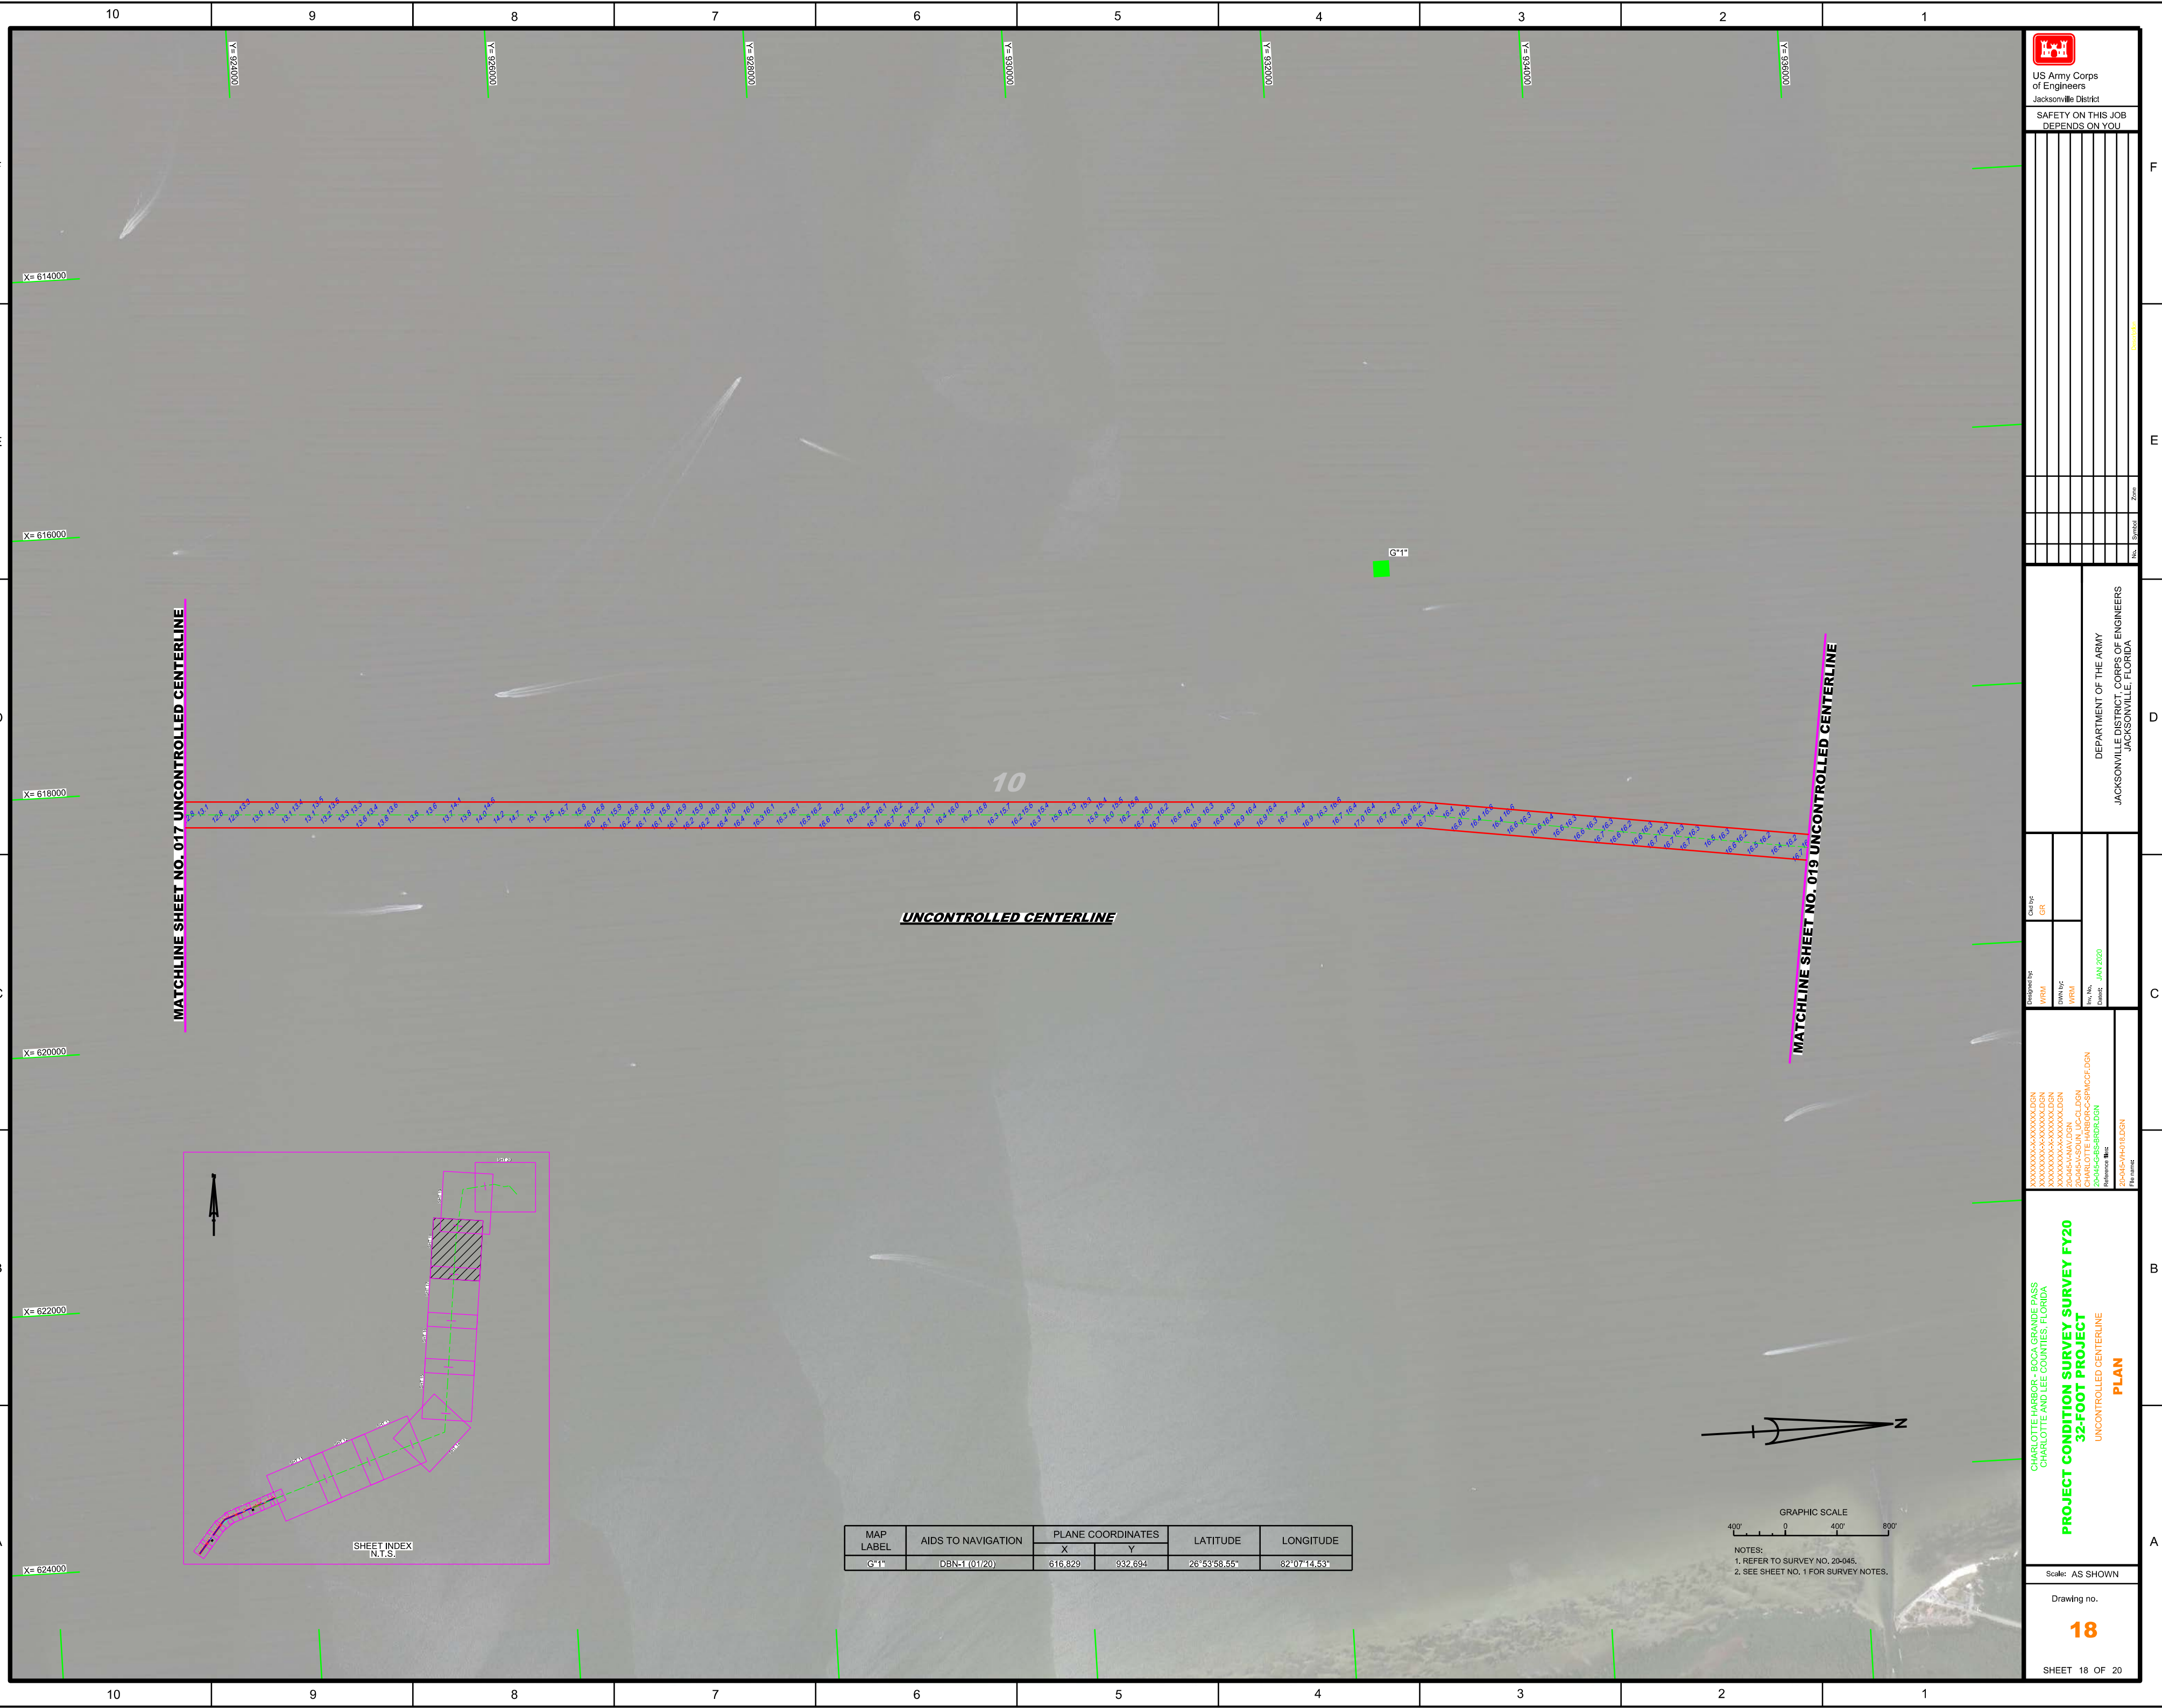

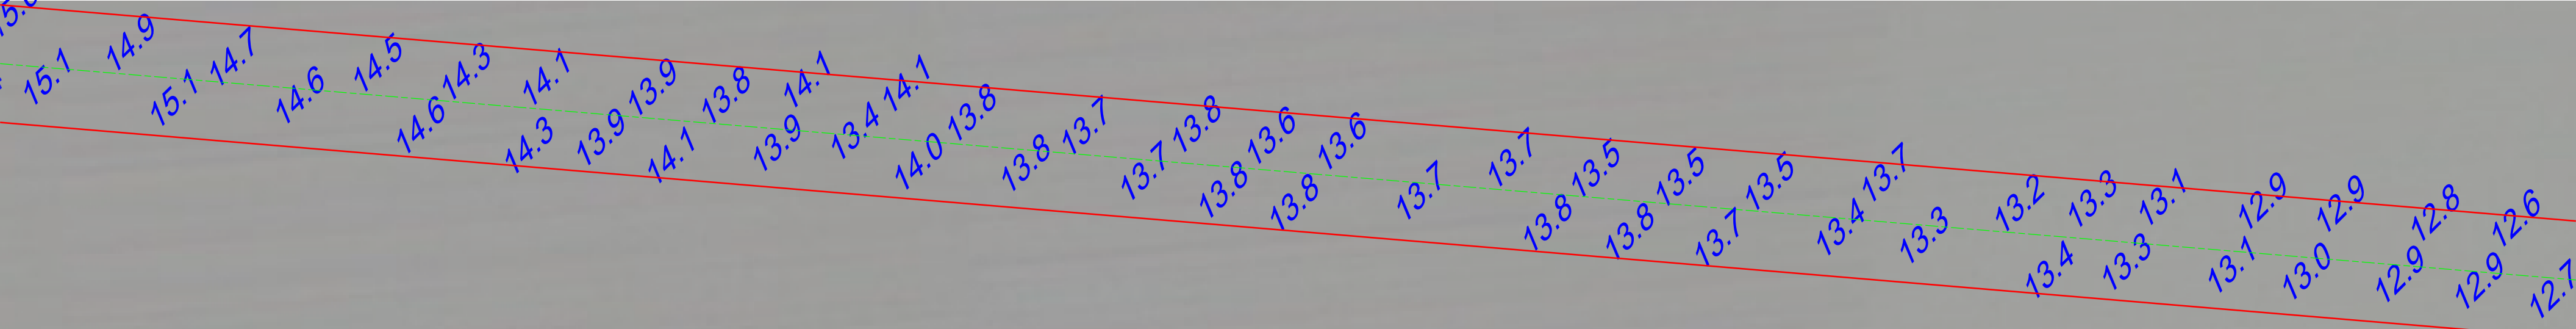

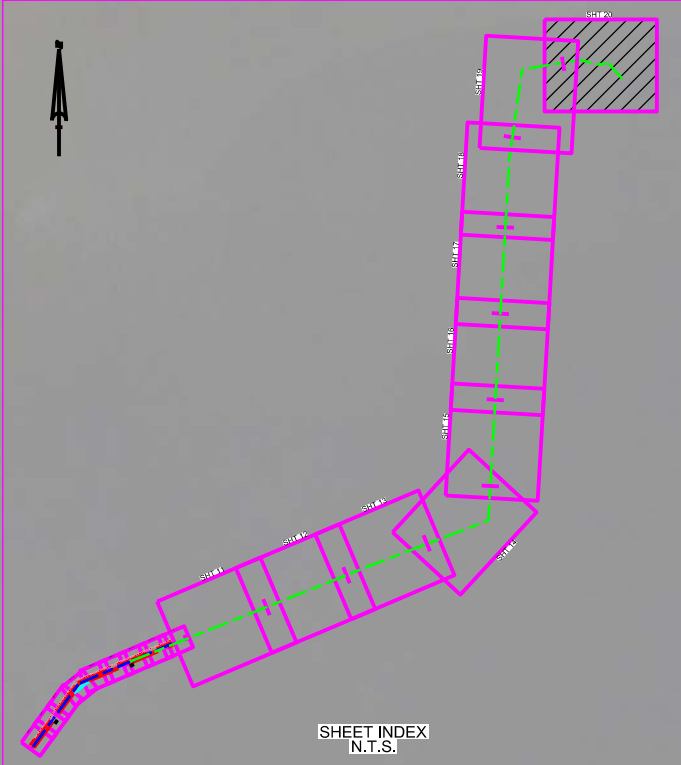

LATITUDE	AIDS TO NAVIGATION	PLANE COORDINATES		LATITUDE	LONGITUDE
		X	Y		
R-2	DBN2 (1/120)	932.432	915.895	26°56'04.041"	82°04'22.263"
G-3	DBN3 (1/120)	927.855	917.242	26°56'22.771"	82°05'13.831"
G-3A	DBN3A (1/120)	931.826	917.038	26°56'20.711"	82°04'28.991"
R-4	DBN4 (1/120)	937.635	915.767	26°56'08.341"	82°04'20.011"
R-6	DBN-5 (1/120)	932.946	915.411	26°56'04.621"	82°04'16.571"
R-8	DBN-8 (1/120)	933.928	914.990	26°56'00.351"	82°04'12.411"
R-10	DBN10 (1/120)	933.699	918.572	26°55'55.321"	82°04'10.721"
R-12	DBN12 (1/120)	934.051	914.773	26°55'52.371"	82°04'04.361"
R-14	DBN14 (1/120)	934.419	914.757	26°55'48.291"	82°04'00.291"

[illegible][illegible]

CHARLOTTE HARBOR - BOCA GRANDE PASS
 CHARLOTTE AND LEE COUNTIES, FLORIDA

PROJECT CONDITION SURVEY FY20
32-FOOT PROJECT
 UNCONTROLLED CENTERLINE

PLAN

Scale: AS SHOWN
Drawing no. 20
SHEET 20 OF 20

Scale: AS SHOWN

Drawing no.

20

SHEET 20 OF 20