




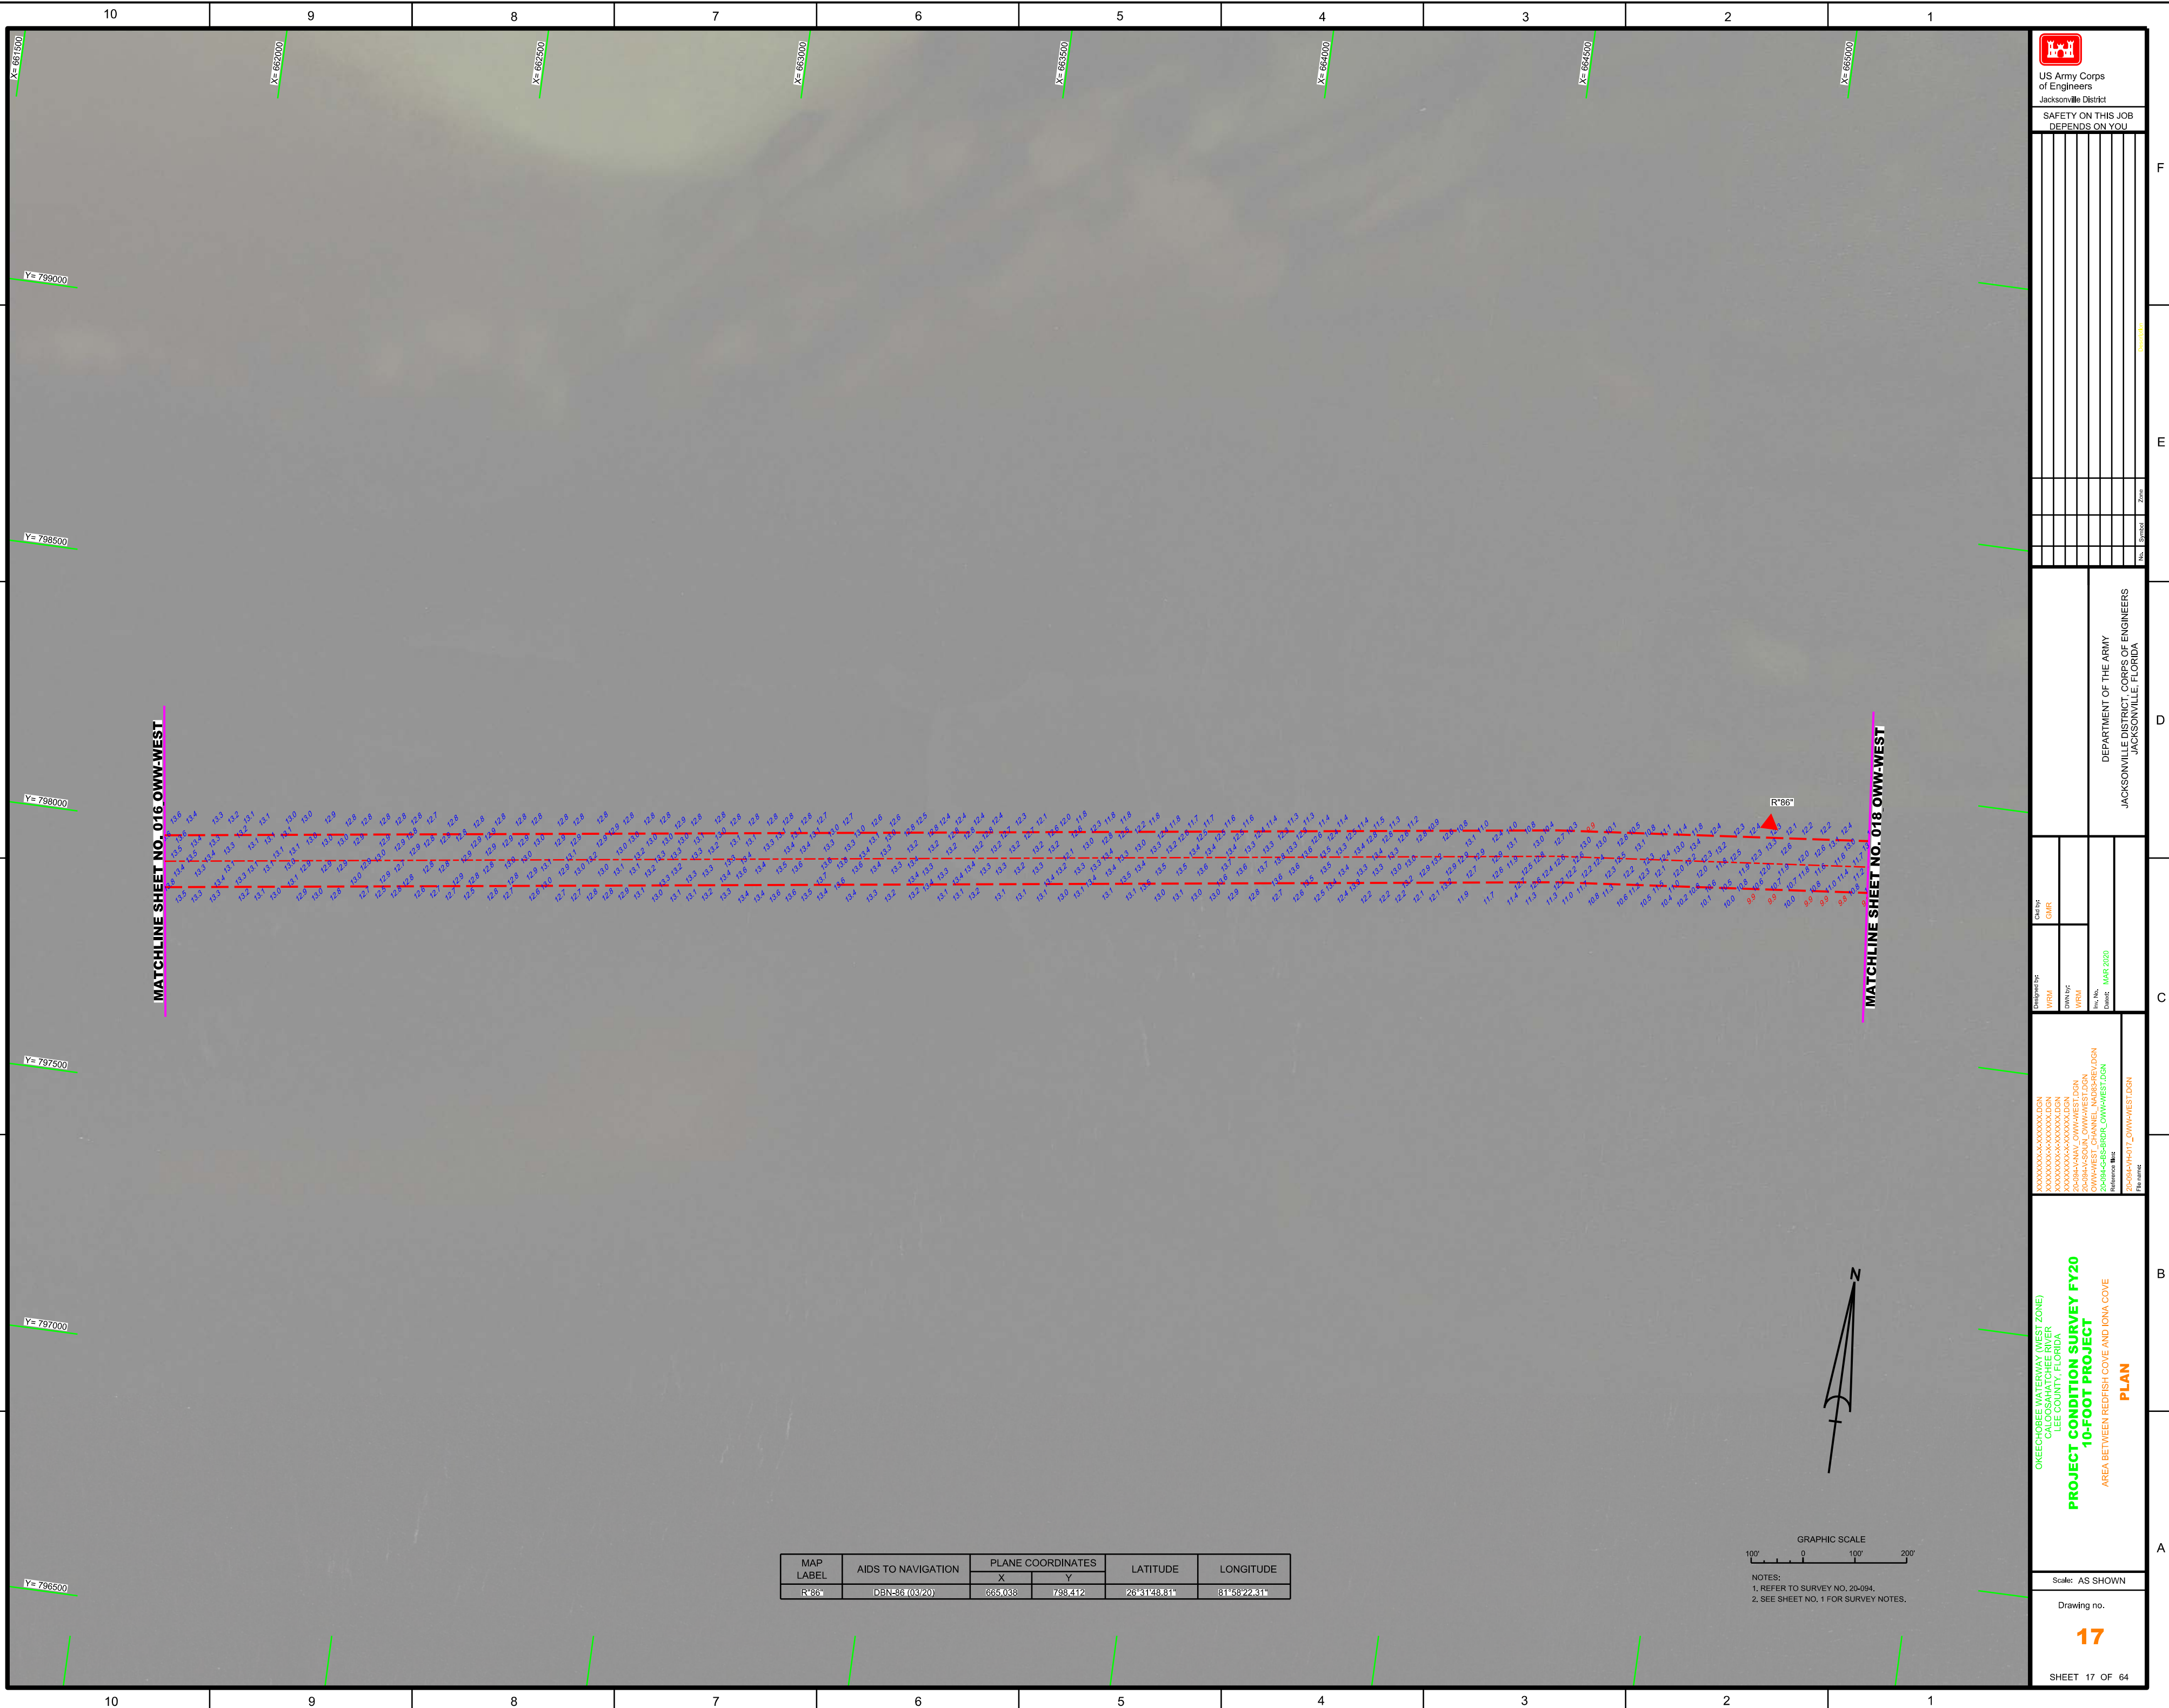

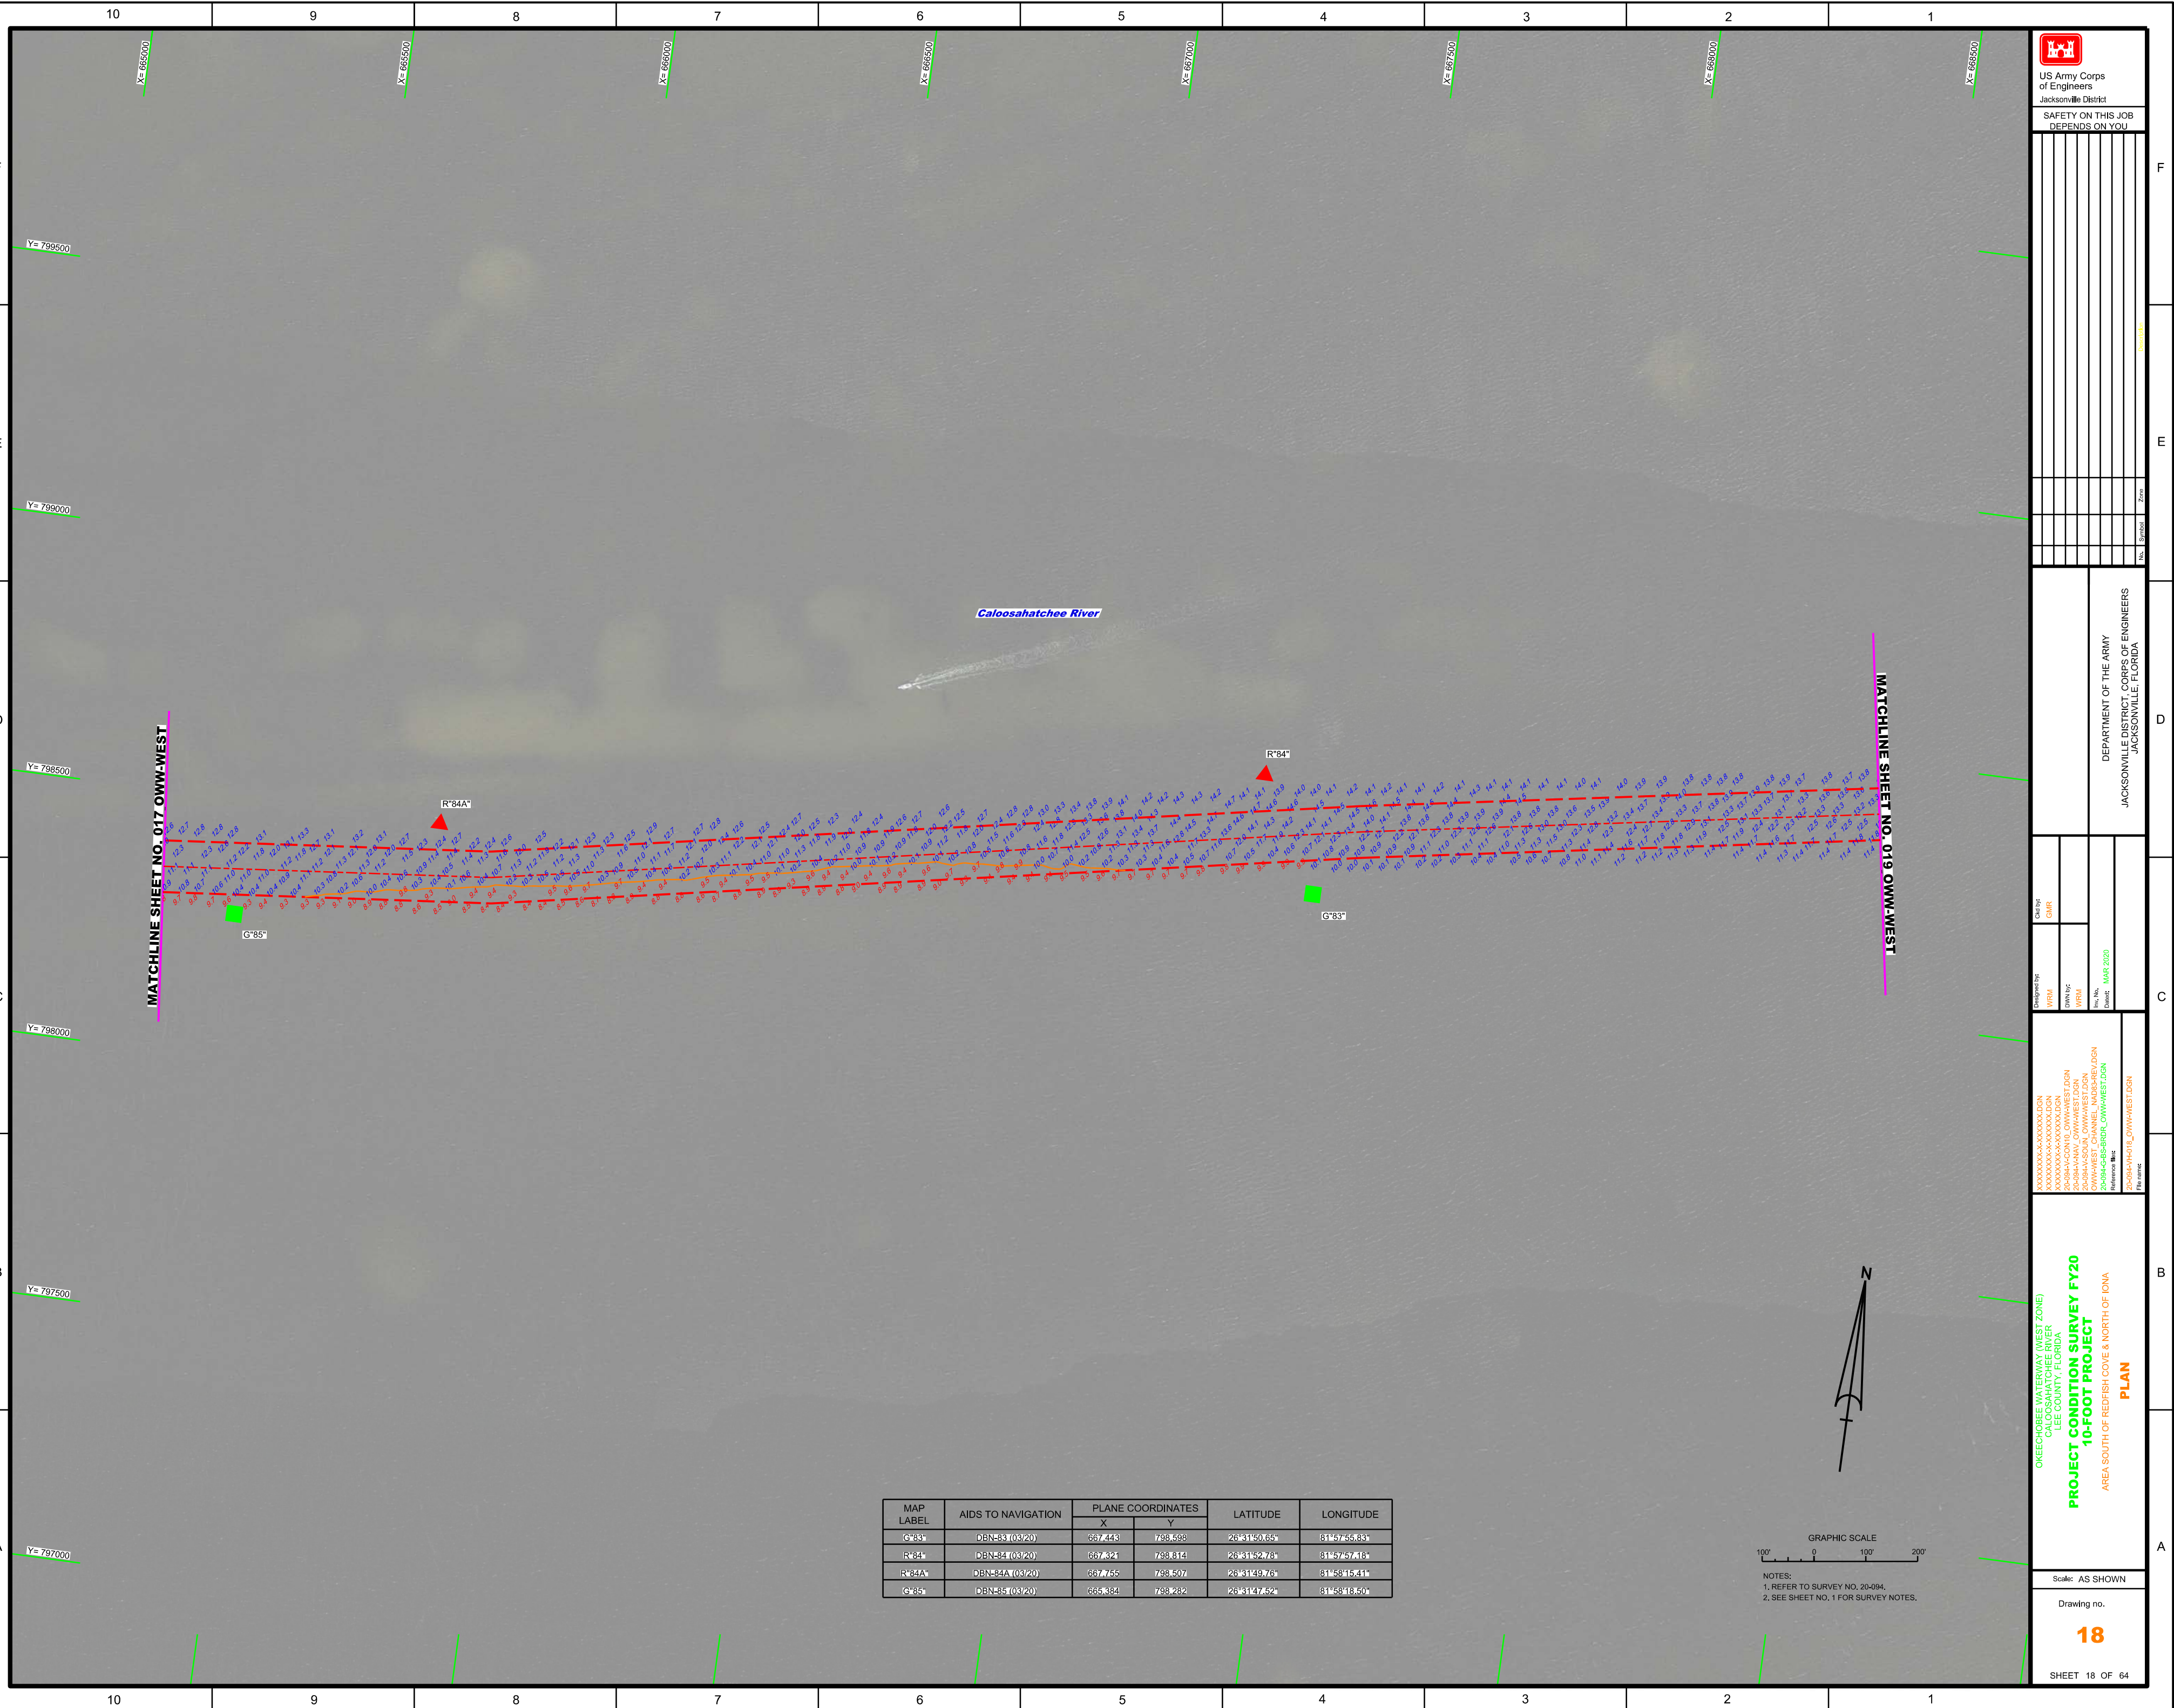



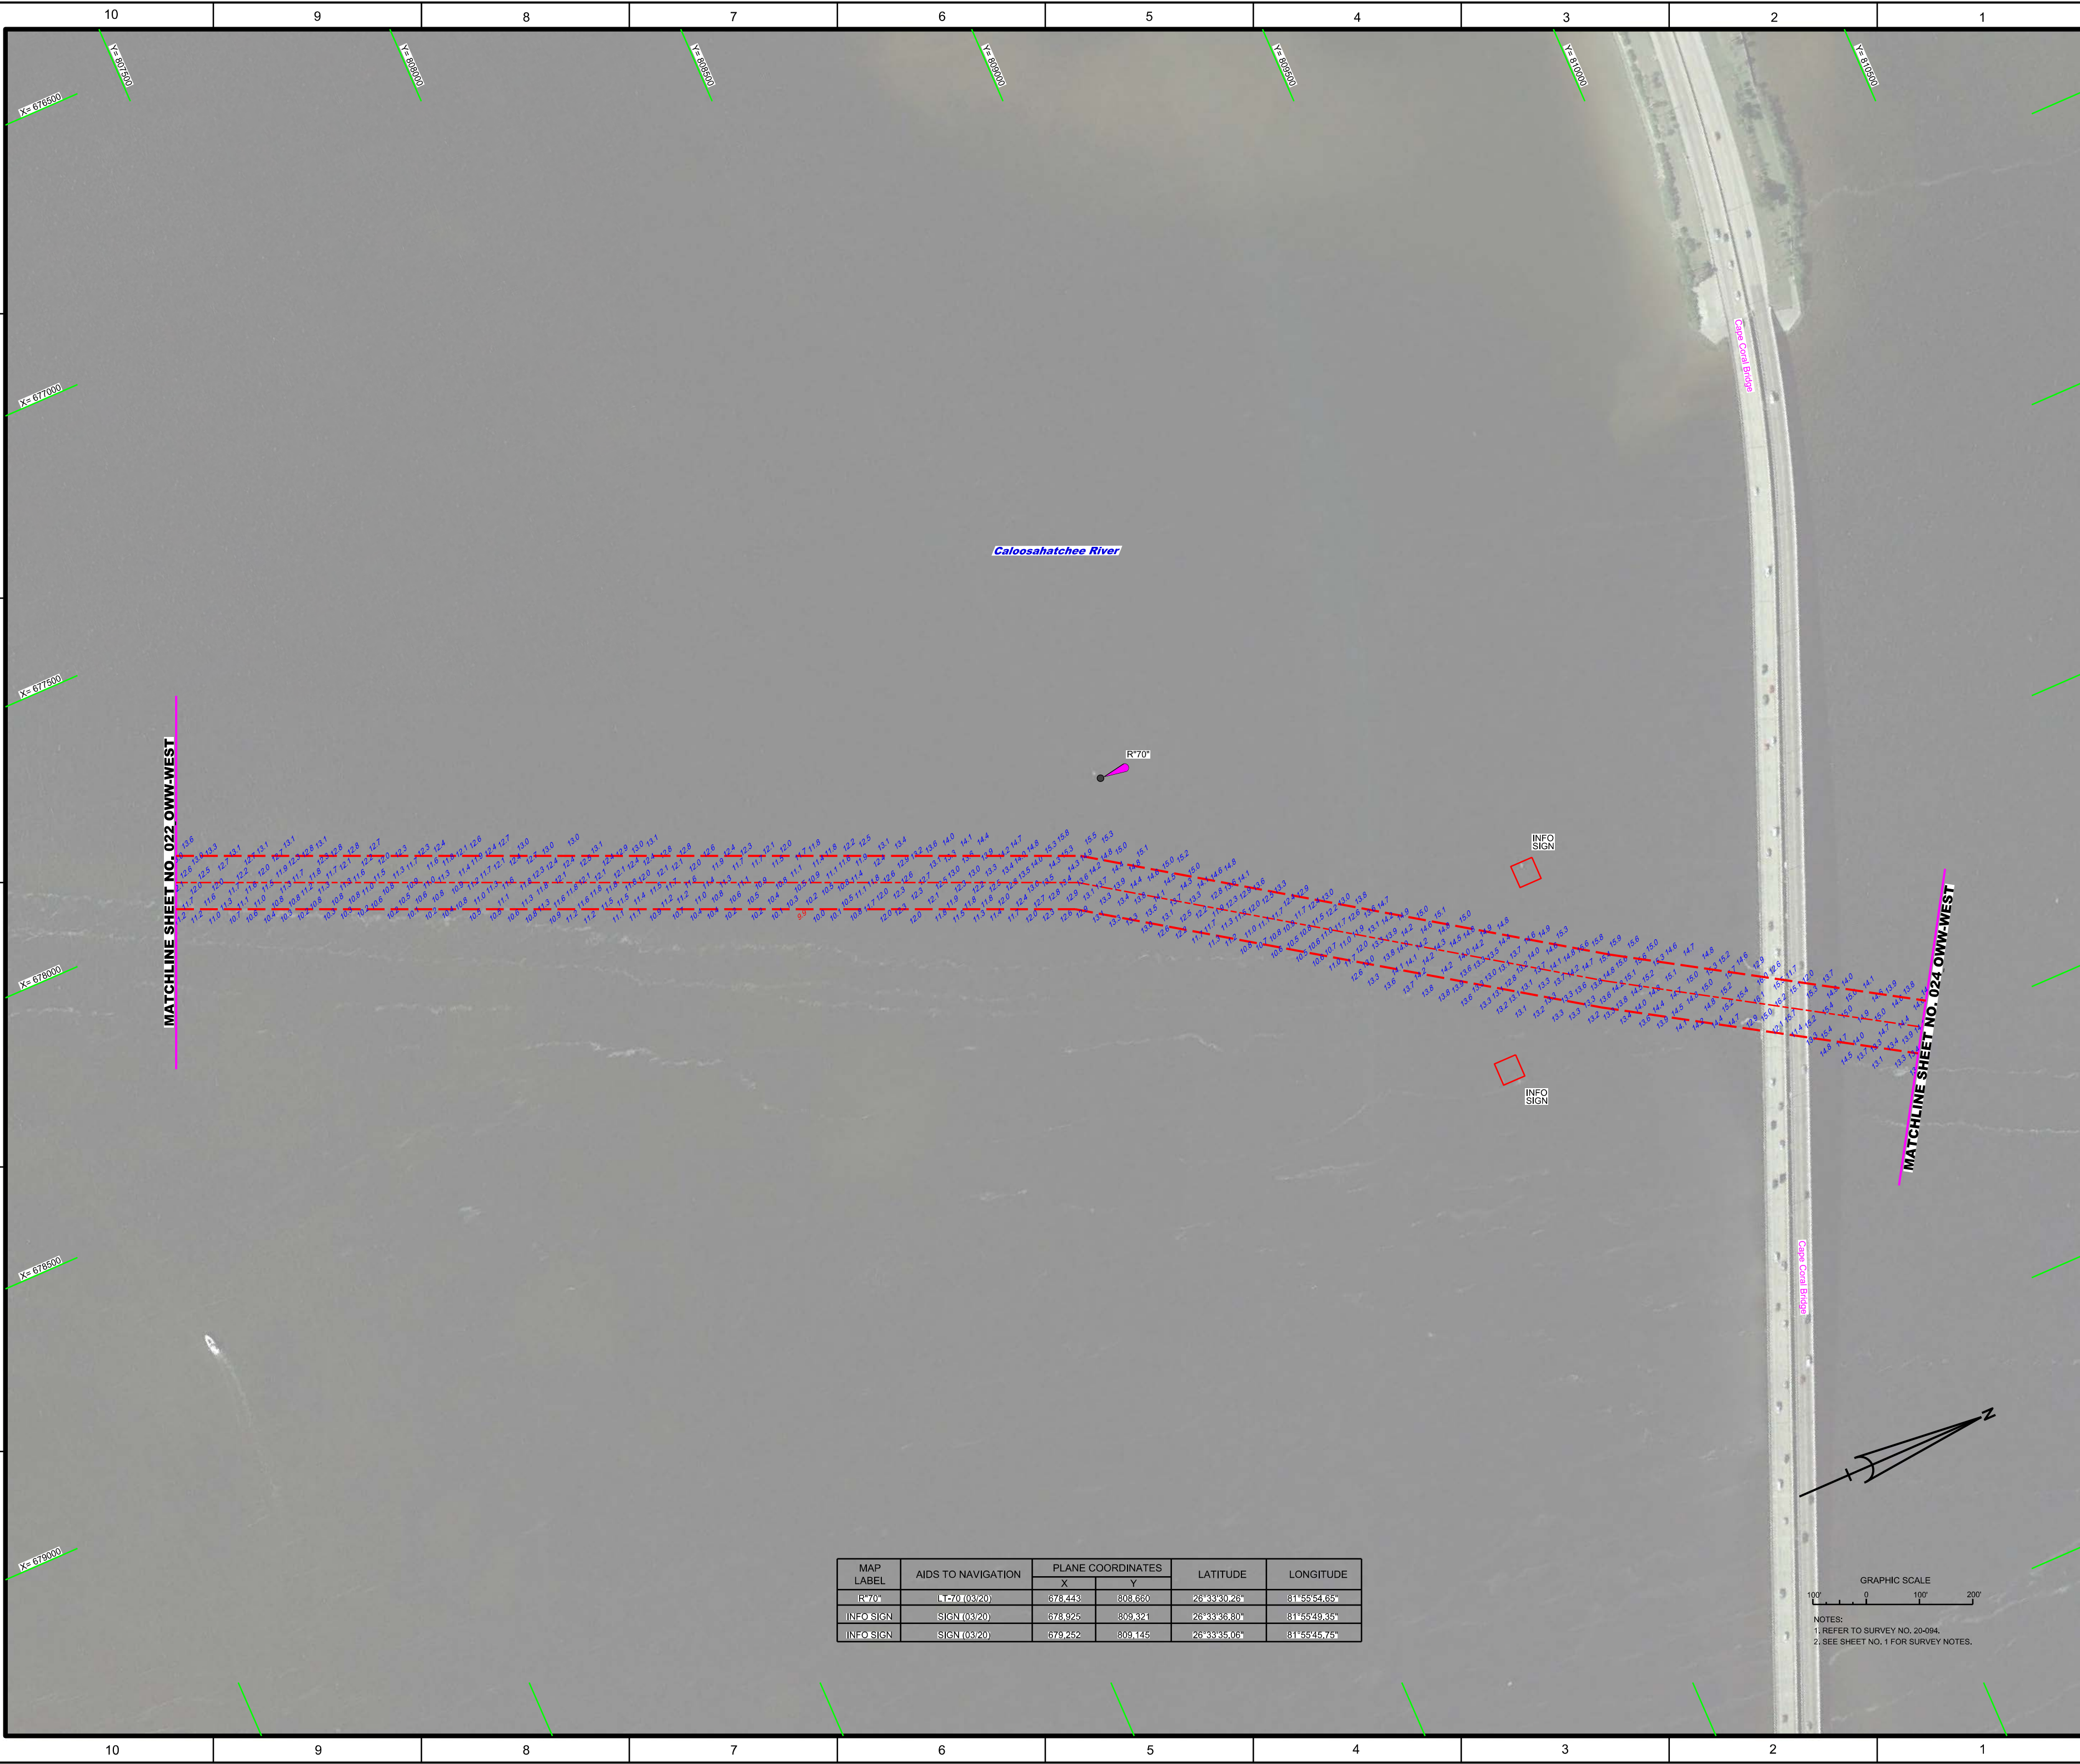

MAP LABEL	AIDS TO NAVIGATION	PLANE COORDINATES		LATITUDE	LONGITUDE
		X	Y		
R70	LT70(03/20)	678.423	808.666	26°33'30.26"	81°55'54.66"
INFO SIGN	SIGN(03/20)	678.825	809.321	26°33'36.80"	81°55'49.35"
INFO SIGN	SIGN(03/20)	679.252	809.145	26°33'35.06"	81°55'45.75"

GRAPHIC SCALE

100' 0 100' 200'

NOTES:

1. REFER TO SURVEY NO. 20-094.
2. SEE SHEET NO. 1 FOR SURVEY NOTES.

PROJECT CONDITION SURVEY FY20
10-FOOT PROJECT
AREA SOUTH OF THE CAPE CORAL BRIDGE
PLAN


Scale: AS SHOWN

Drawing no.

23

SHEET 23 OF 64

[illegible]

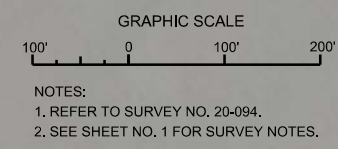

Scale: AS SHOWN


Drawing no.


24


SHEET 24 OF 64

[illegible][illegible]

MATCHLINE SHEET NO. 023 OWN-WEST

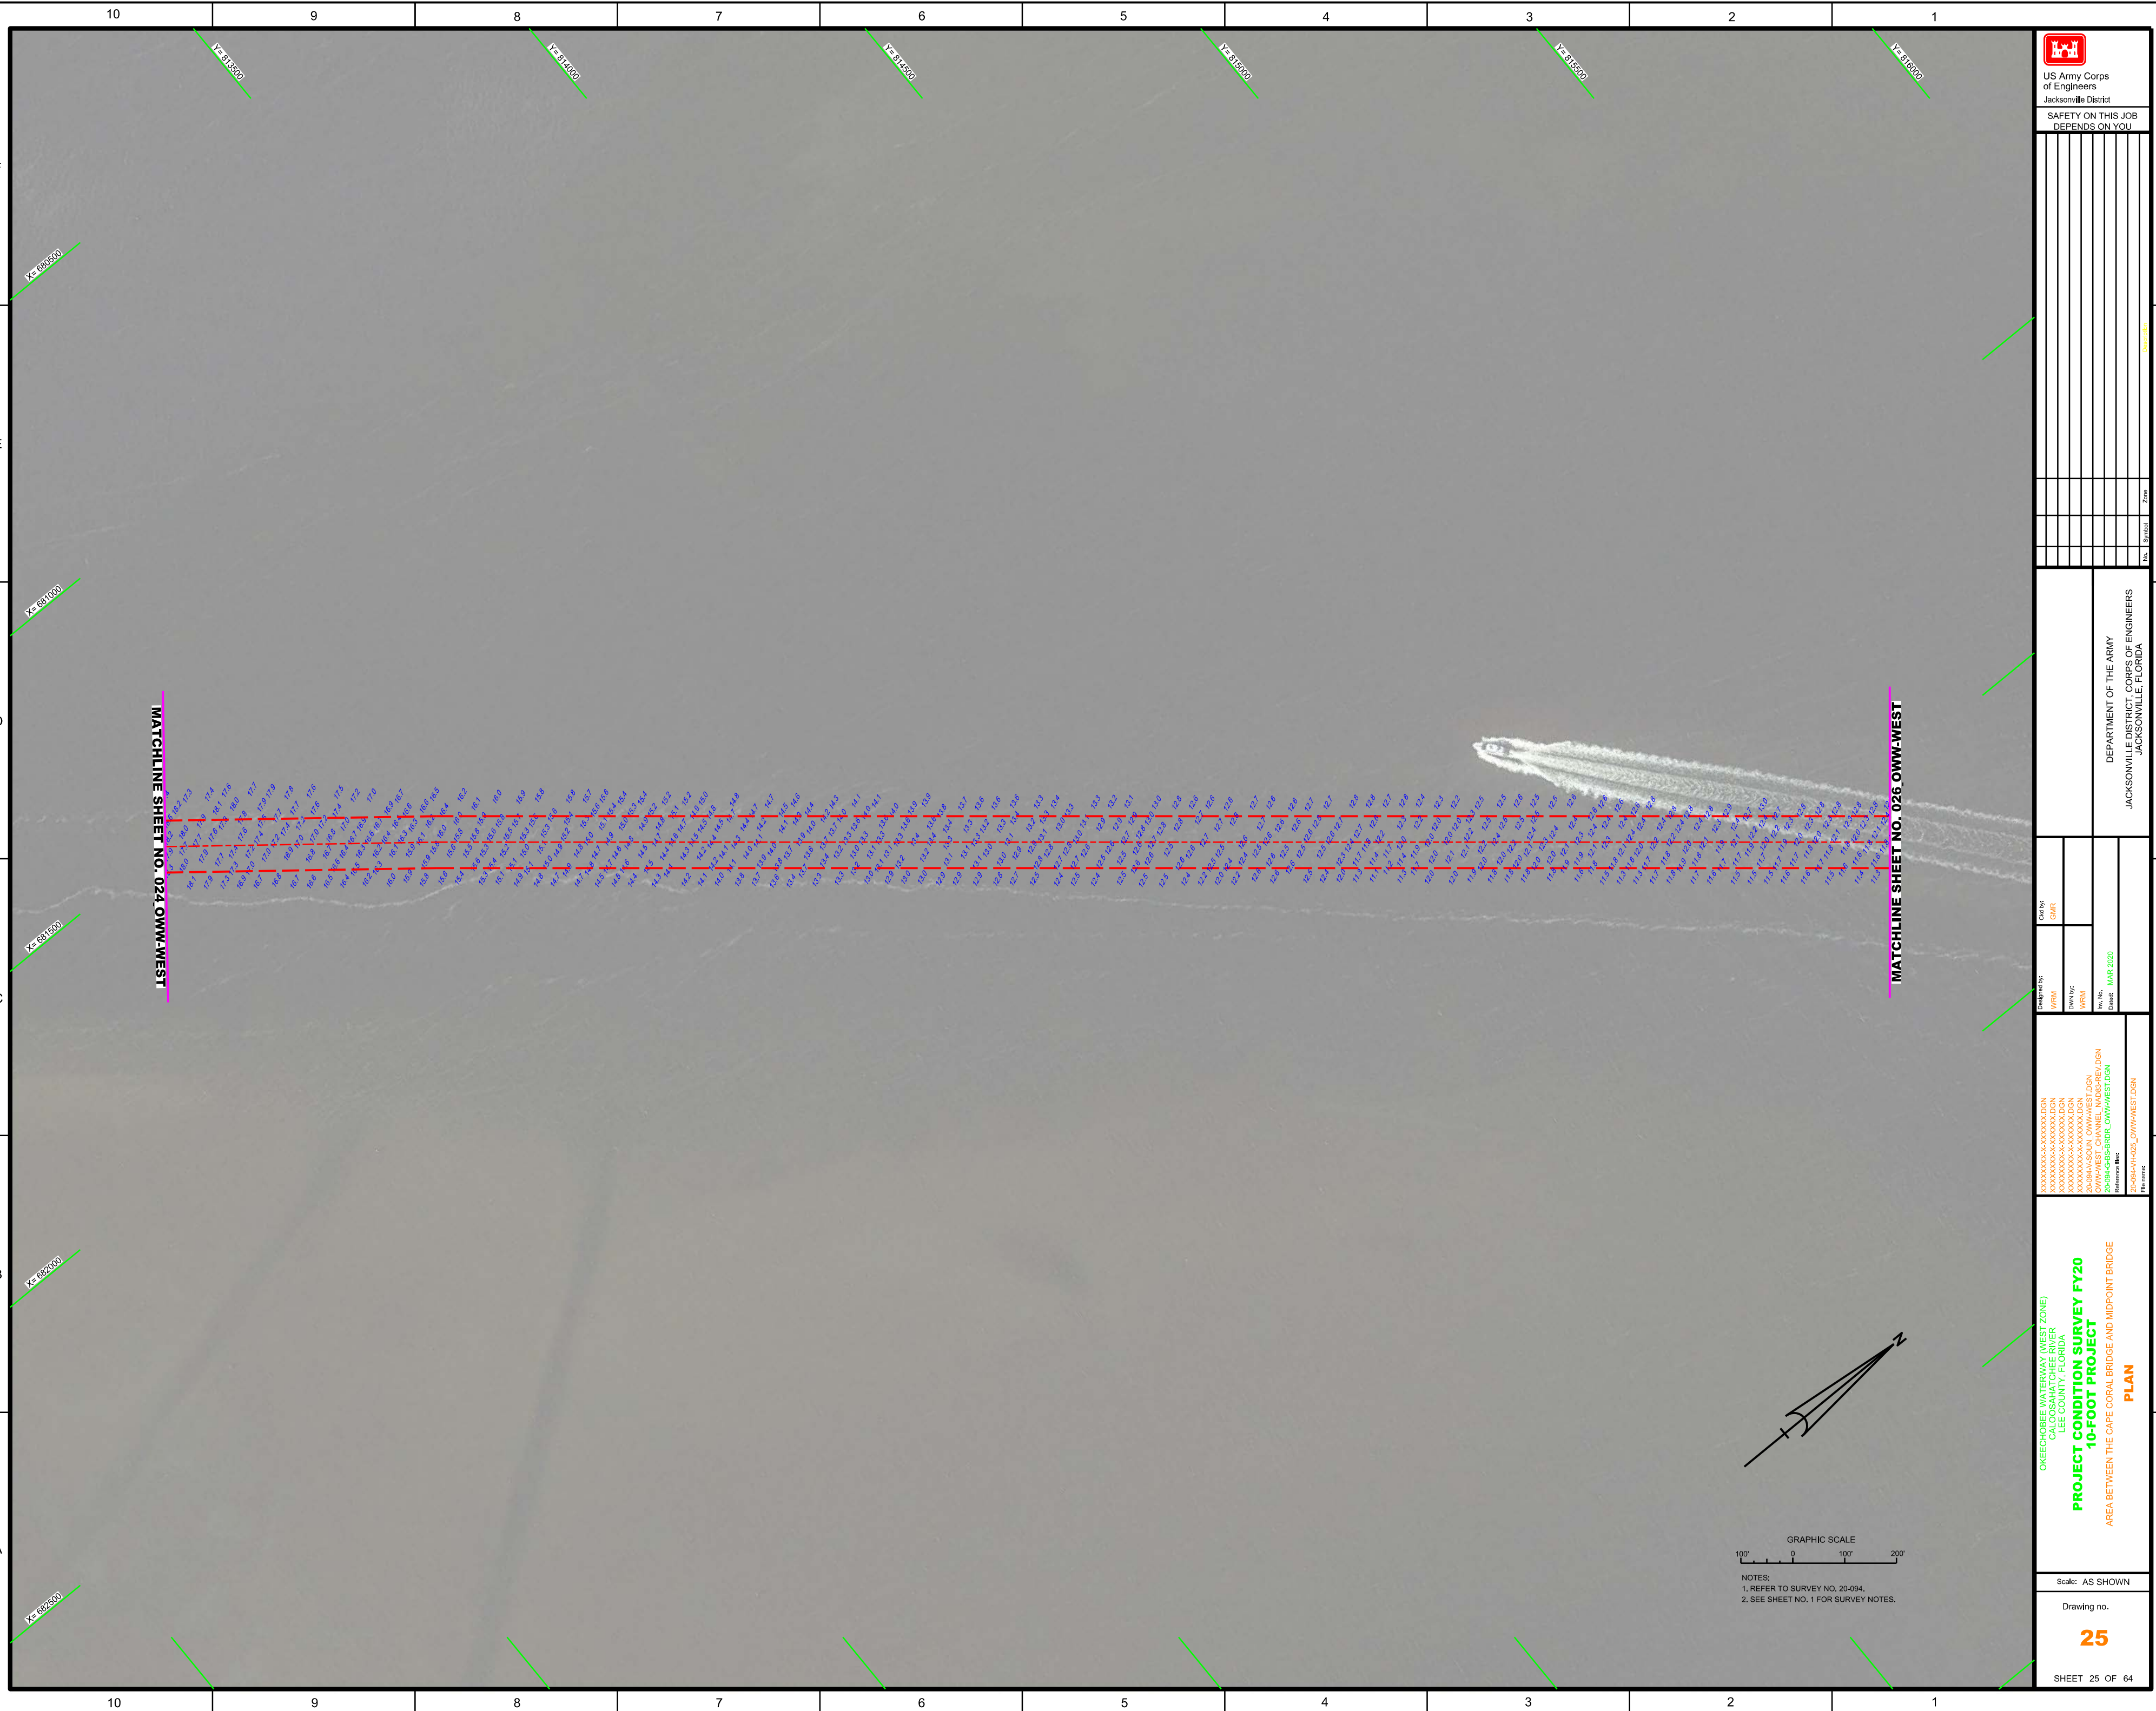

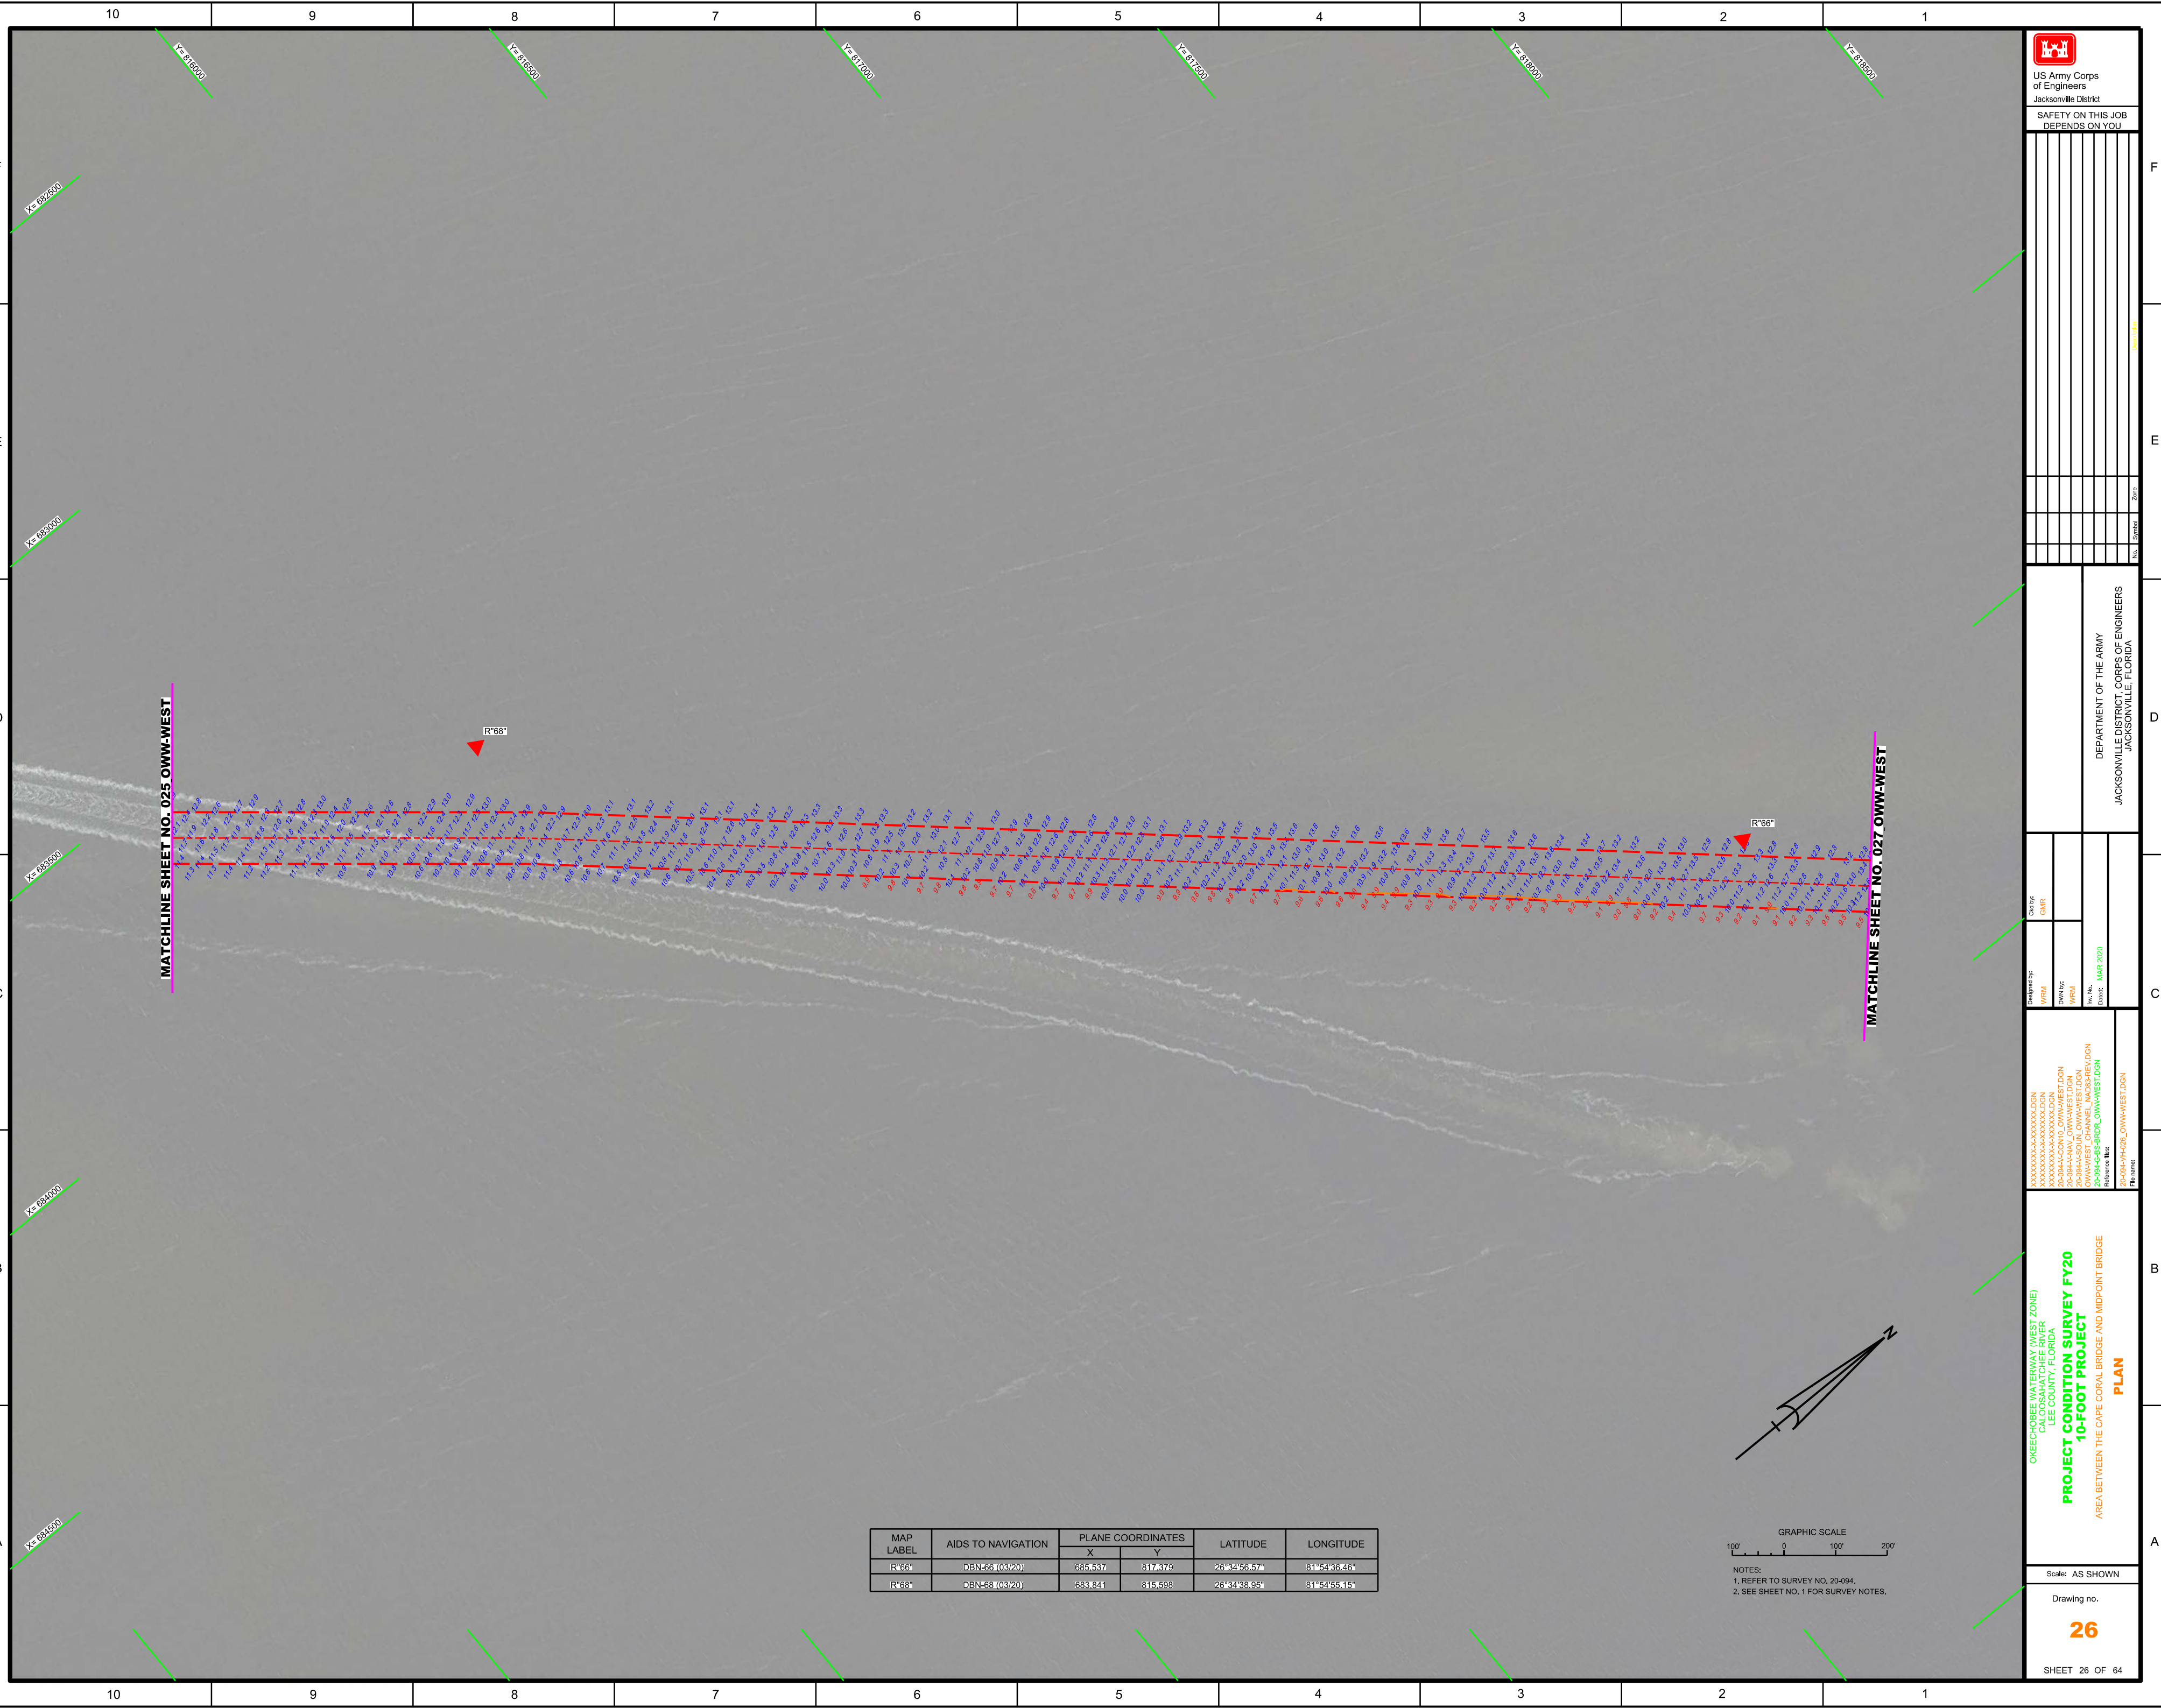

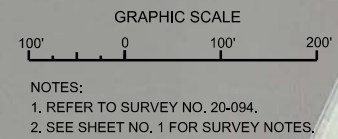

PROJECT CONDITION SURVEY FY20
10-FOOT PROJECT
 OKEECHOBEE WATERWAY (WEST ZONE)
 CALOOSAHATCHEE RIVER
 LEE COUNTY, FLORIDA
 AREA SOUTH OF THE MIDPOINT BRIDGE
PLAN

```

XXXXXXXXXX-XXXXXXXXX.DGN
XXXXXXXXXX-XXXXXXXXX.DGN
XXXXXXXXXX-XXXXXXXXX.DGN
XXXXXXXXXX-XXXXXXXXX.DGN
XXXXXXXXXX-XXXXXXXXX.DGN
20-094-V-NAV_OWMW-WEST.DGN
20-094-V-SOUN_OWMW-WEST.DGN
OWMW-WEST_CHANNEL_NA083-REV.DGN
20-094-C-BS-BRDOR_OWMW-WEST.DGN

Reference files:

20-094-VH-028_OWMW-WEST.DGN

```

Assigned by:	WFM	Created by:	GMR
OWN by:	WFM		

W, No.
 created: MAR 2020

DEPARTMENT OF THE ARMY
JACKSONVILLE DISTRICT, CORPS OF ENGINEERS



US Army Corps
of Engineers
Jacksonville District

**SAFETY ON THIS JOB
DEPENDS ON YOU**

SHEET 28 OF 64

28

Scale: AS SHOWN

ADDITIONAL INFORMATION

```

XXXXXXXXXX-XXXXXXXXX.DGN
XXXXXXXXXX-XXXXXXXXX.DGN
XXXXXXXXXX-XXXXXXXXX.DGN
XXXXXXXXXX-XXXXXXXXX.DGN
XXXXXXXXXX-XXXXXXXXX.DGN
20-094-V-NAV_OWW-WEST.DGN
20-094-V-SOUN_OWW-WEST.DGN
OWW-WEST_CHANNEL_NAD83-R.DGN
20-094-G-S-BRDR_OWW-WEST.CN
Reference files
20-094-VH-028_OWW-WEST.DGN

```

Assigned by:	WFM	Created by:	GMR
OWN by:	WFM		

W, No.
 created: MAR 2020

DEPARTMENT OF THE ARMY
JACKSONVILLE DISTRICT, CORPS OF ENGINEERS



US Army Corps
of Engineers
Jacksonville District

**SAFETY ON THIS JOB
DEPENDS ON YOU**

SHEET 28 OF 64

28

Scale: AS SHOWN

**WATERWAY
WATCHERS
COUNTY, FLORIDA
ADDITIONAL
NOT PRO
OF THE MID
PLAN**

```

XXXXXXXXXX-XXXXXXXXX.DGN
XXXXXXXXXX-XXXXXXXXX.DGN
XXXXXXXXXX-XXXXXXXXX.DGN
XXXXXXXXXX-XXXXXXXXX.DGN
XXXXXXXXXX-XXXXXXXXX.DGN
20-094-V-NAV_OWW-WEST.DGN
20-094-V-SOUN_OWW-WEST.DGN
OWW-WEST_CHANNEL_NAD83-R.DGN
20-094-G-S-BRDR_OWW-WEST.CN
Reference files
20-094-VH-028_OWW-WEST.DGN

```

Designed by:	WRM	Created by:	GMR
Drawn by:	WRM		


Rev. No. _____
 Issued: MAR 2020

DEPARTMENT OF THE ARMY
JACKSONVILLE DISTRICT, CORPS OF ENGINEERS



US Army Corps
of Engineers
Jacksonville District

**SAFETY ON THIS JOB
DEPENDS ON YOU**

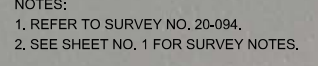

Scale: AS SHOWN

Drawing no.

29

SHEET 29 OF 64

Designed by:	Old by:
WRM	GRM
WRN by:	
WRM	
Wc. No.	
Released:	MAR 2020

DEPARTMENT OF THE ARMY
JACKSONVILLE DISTRICT, CORPS OF ENGINEERS
JACKSONVILLE, FLORIDA

[illegible]

US Army Corps
of Engineers
Jacksonville District

SAFETY ON THIS JOB

