





10 9 8 7 6 5 4 3 2 1



US Army Corps
of Engineers
Jacksonville District

SAFETY ON THIS JOB
DEPENDS ON YOU

Matchline No.

Call No.

Designated By:

Drawn:

Rev. No.

Date:

File name:

No.

Symbol

Zone

No.



US Army Corps
of Engineers
Jacksonville District

SAFETY ON THIS JOB
DEPENDS ON YOU

10 9 8 7 6 5 4 3 2 1

Y=892500
X=6000000

X=600500

X=601000

X=601500

X=602000

X=602500

X=603000

X=603500

F

F

E

E

D

D

C

C

B

B

A

A

MATCHLINE SHEET NO. 048 OWW-EAST

MATCHLINE SHEET NO. 050 OWW-EAST

Caloosahatchee Canal



GRAPHIC SCALE
100' 0' 100' 200'

NOTES:
1. REFER TO SURVEY NO. 20-094.
2. SEE SHEET NO. 1 FOR SURVEY NOTES.

OKEECHOBEE WATERWAY (EAST ZONE)
CALOOSA HATCHETTE RIVER
GLADES, HENRY & LEE COUNTIES, FLORIDA
**PROJECT CONDITION SURVEY FY20
8-FOOT PROJECT
AREA WEST OF LAKE HICPOCHEE**
PLAN



Sheet 49 OF 59

Scale: AS SHOWN

Drawing no.

49

Designed By:	GMR
Checked By:	WRM
Drawn By:	WRAJ
Date:	May 2020
Reference:	WADSON OWW-EAST CHANNEL, WADSON 2008-04-28-BID, OWW-EASTON
File Name:	2008-OH-048_OWW-EASTON

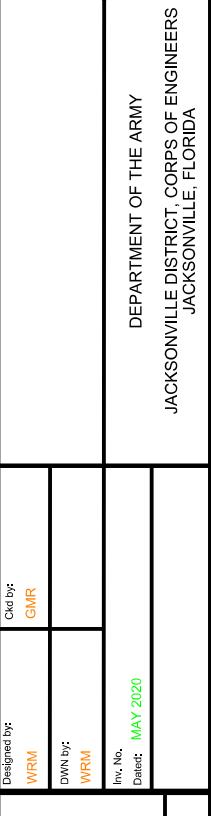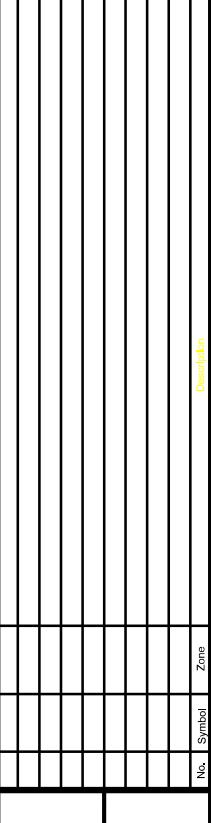




US Army Corps
of Engineers
Jacksonville District

SAFETY ON THIS JOB
DEPENDS ON YOU

MATCHLINE SHEET NO. 049 OWW-EAST

Caloosahatchee Canal

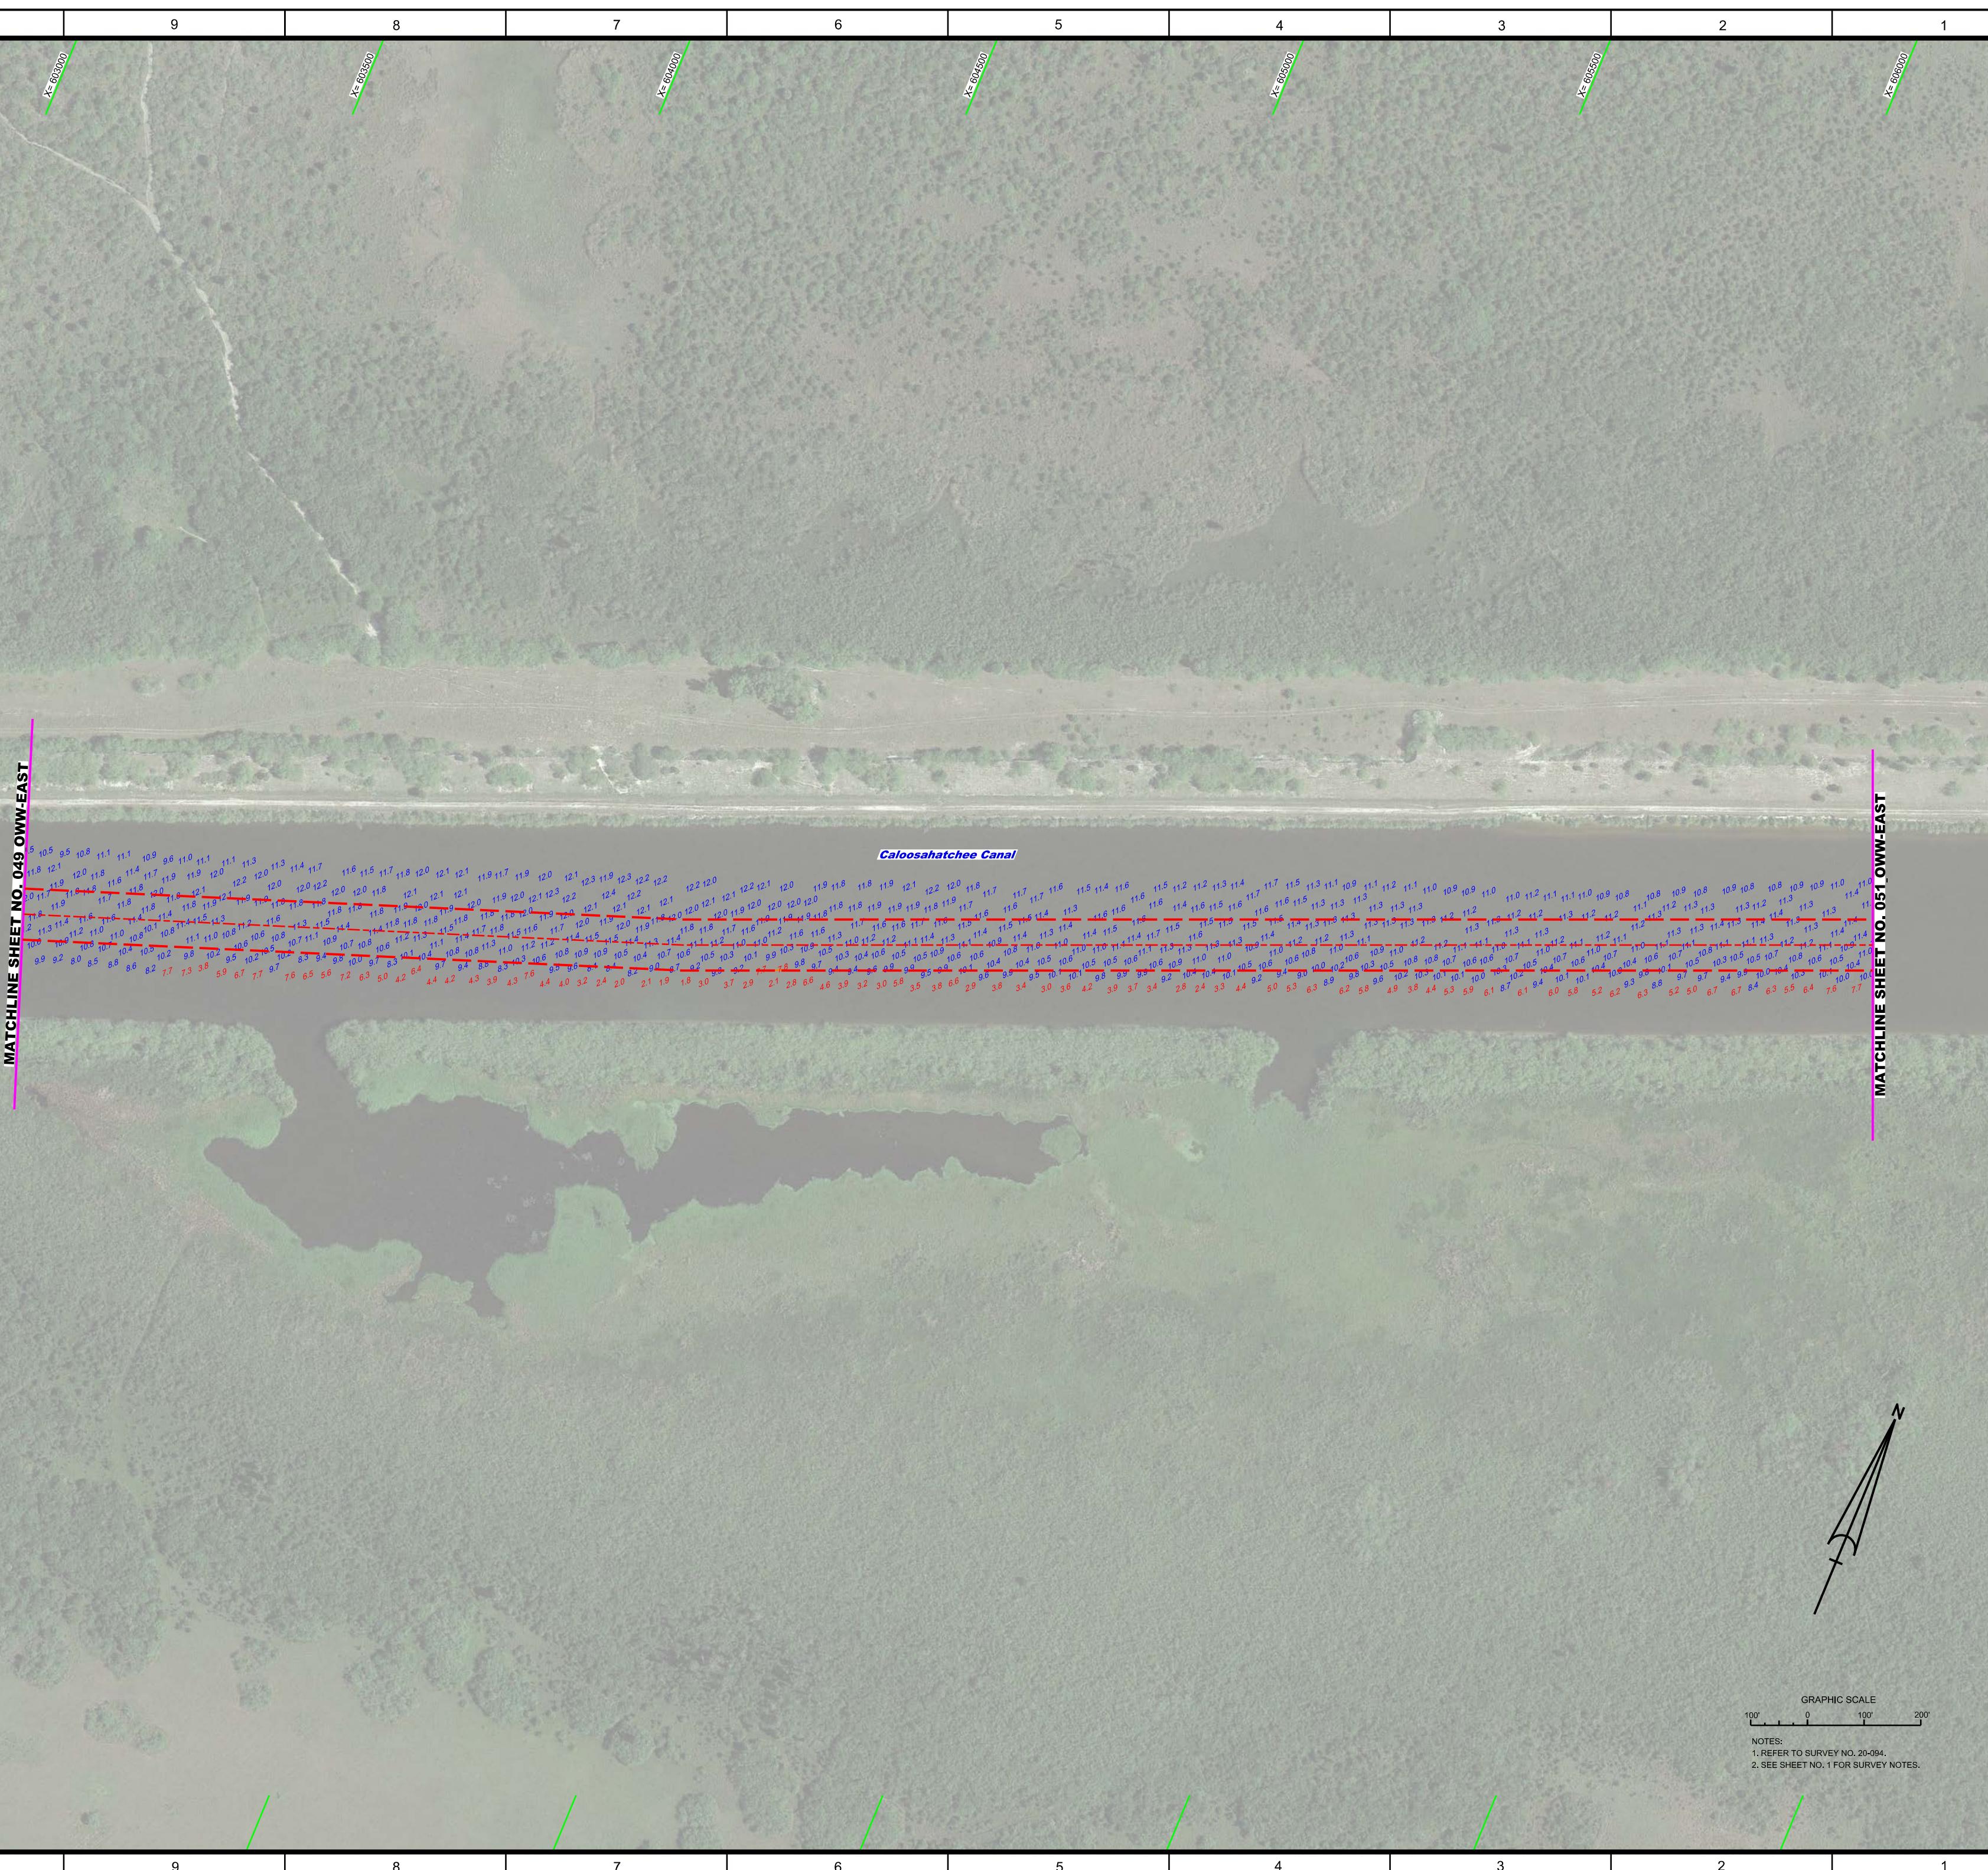

MATCHLINE SHEET NO. 051 OWW-EAST

OKEECHOBEE WATERWAY (EAST ZONE)
CALOOSA HATCHETT RIVER
GLADES, HENRY & LEE COUNTIES, FLORIDA
**PROJECT CONDITION SURVEY FY20
8-FOOT PROJECT**
AREA WEST OF LAKE HIPPOCHEE

PLAN

GRAPHIC SCALE
100' 0' 100' 200'

NOTES:
1. REFER TO SURVEY NO. 20-094.
2. SEE SHEET NO. 1 FOR SURVEY NOTES.

Scale: AS SHOWN

Drawing no.

50

Sheet 50 of 59

DEPARTMENT OF THE ARMY
JACKSONVILLE DISTRICT, CORPS OF ENGINEERS
JACKSONVILLE, FLORIDA

Designed by:	Cab No:
WRM	GMR
Drawn by:	
VRAI	
Rev. No:	
WAV 2020	
Date:	
2020-04-28-B-01_OWW-EAST.DGN	
Reference File Name:	
File name:	



US Army Corps
of Engineers
Jacksonville District

SAFETY ON THIS JOB
DEPENDS ON YOU

MATCHLINE SHEET NO. 052 OWN-EAST

Y=893500

Y=893000

Y=892500

Y=892000

Y=891500

Y=891000

10

9

8

7

6

5

4

3

2

1

F

E

D

C

B

A

Caloosahatchee Canal

123

122

121

120

119

118

117

116

115

114

113

112

111

110

109

108

107

106

105

104

103

102

101

100

99

98

97

96

95

94

93

92

91

90

89

88

87

86

85

84

83

82

81

80

79

78

77

76

75

74

73

72

71

70

69

68

67

66

65

64

63

62

61

60

59

58

57

56

55

54

53

52

51

50

49

48

47

46

45

44

43

42

41

40

39

38

37

36

35

34

33

32

31

30

29

28

27

26

25

24

23

22

21

20

19

18

17

16

15

14

13

12

11

10

9

8

7

6

5

4

3

2

1

OKUCHOOKEE WATERWAY (EAST ZONE)
CALOOSA HATCHETEE RIVER
GLADES, HENRY & LEE COUNTIES, FLORIDA
**PROJECT CONDITION SURVEY FY20
8-FOOT PROJECT**
AREA WEST OF LAKE HIPPOCHEE
PLAN

Matchline Sheet No. 052 OWN-EAST
Matchline Sheet No. 053 OWN-EAST
Scale: AS SHOWN
Drawing no. 51
Notes:
1. REFER TO SURVEY NO. 20-094.
2. SEE SHEET NO. 1 FOR SURVEY NOTES.

51

Sheet 51 of 59

100' 0' 100' 200'

Graphic Scale

Scale: AS SHOWN

Drawing no.

51

Notes:
1. REFER TO SURVEY NO. 20-094.
2. SEE SHEET NO. 1 FOR SURVEY NOTES.

51



US Army
Corps of Engineers
Jacksonville District

SAFETY ON THIS JOB
DEPENDS ON YOU

MATCHLINE SHEET NO. 051 OWN-EAST


Caloosahatchee Canal

MATCHLINE SHEET NO. 053 OWN-EAST

Lake Hicopee


OKEECHOBEE WATERWAY (EAST ZONE)
CALOOSAHTACHEE RIVER
GLADES, HENRY & LEE COUNTIES, FLORIDA
**PROJECT CONDITION SURVEY FY20
8-FOOT PROJECT**
AREA WEST OF LAKE HICOPCHEE


PLAN

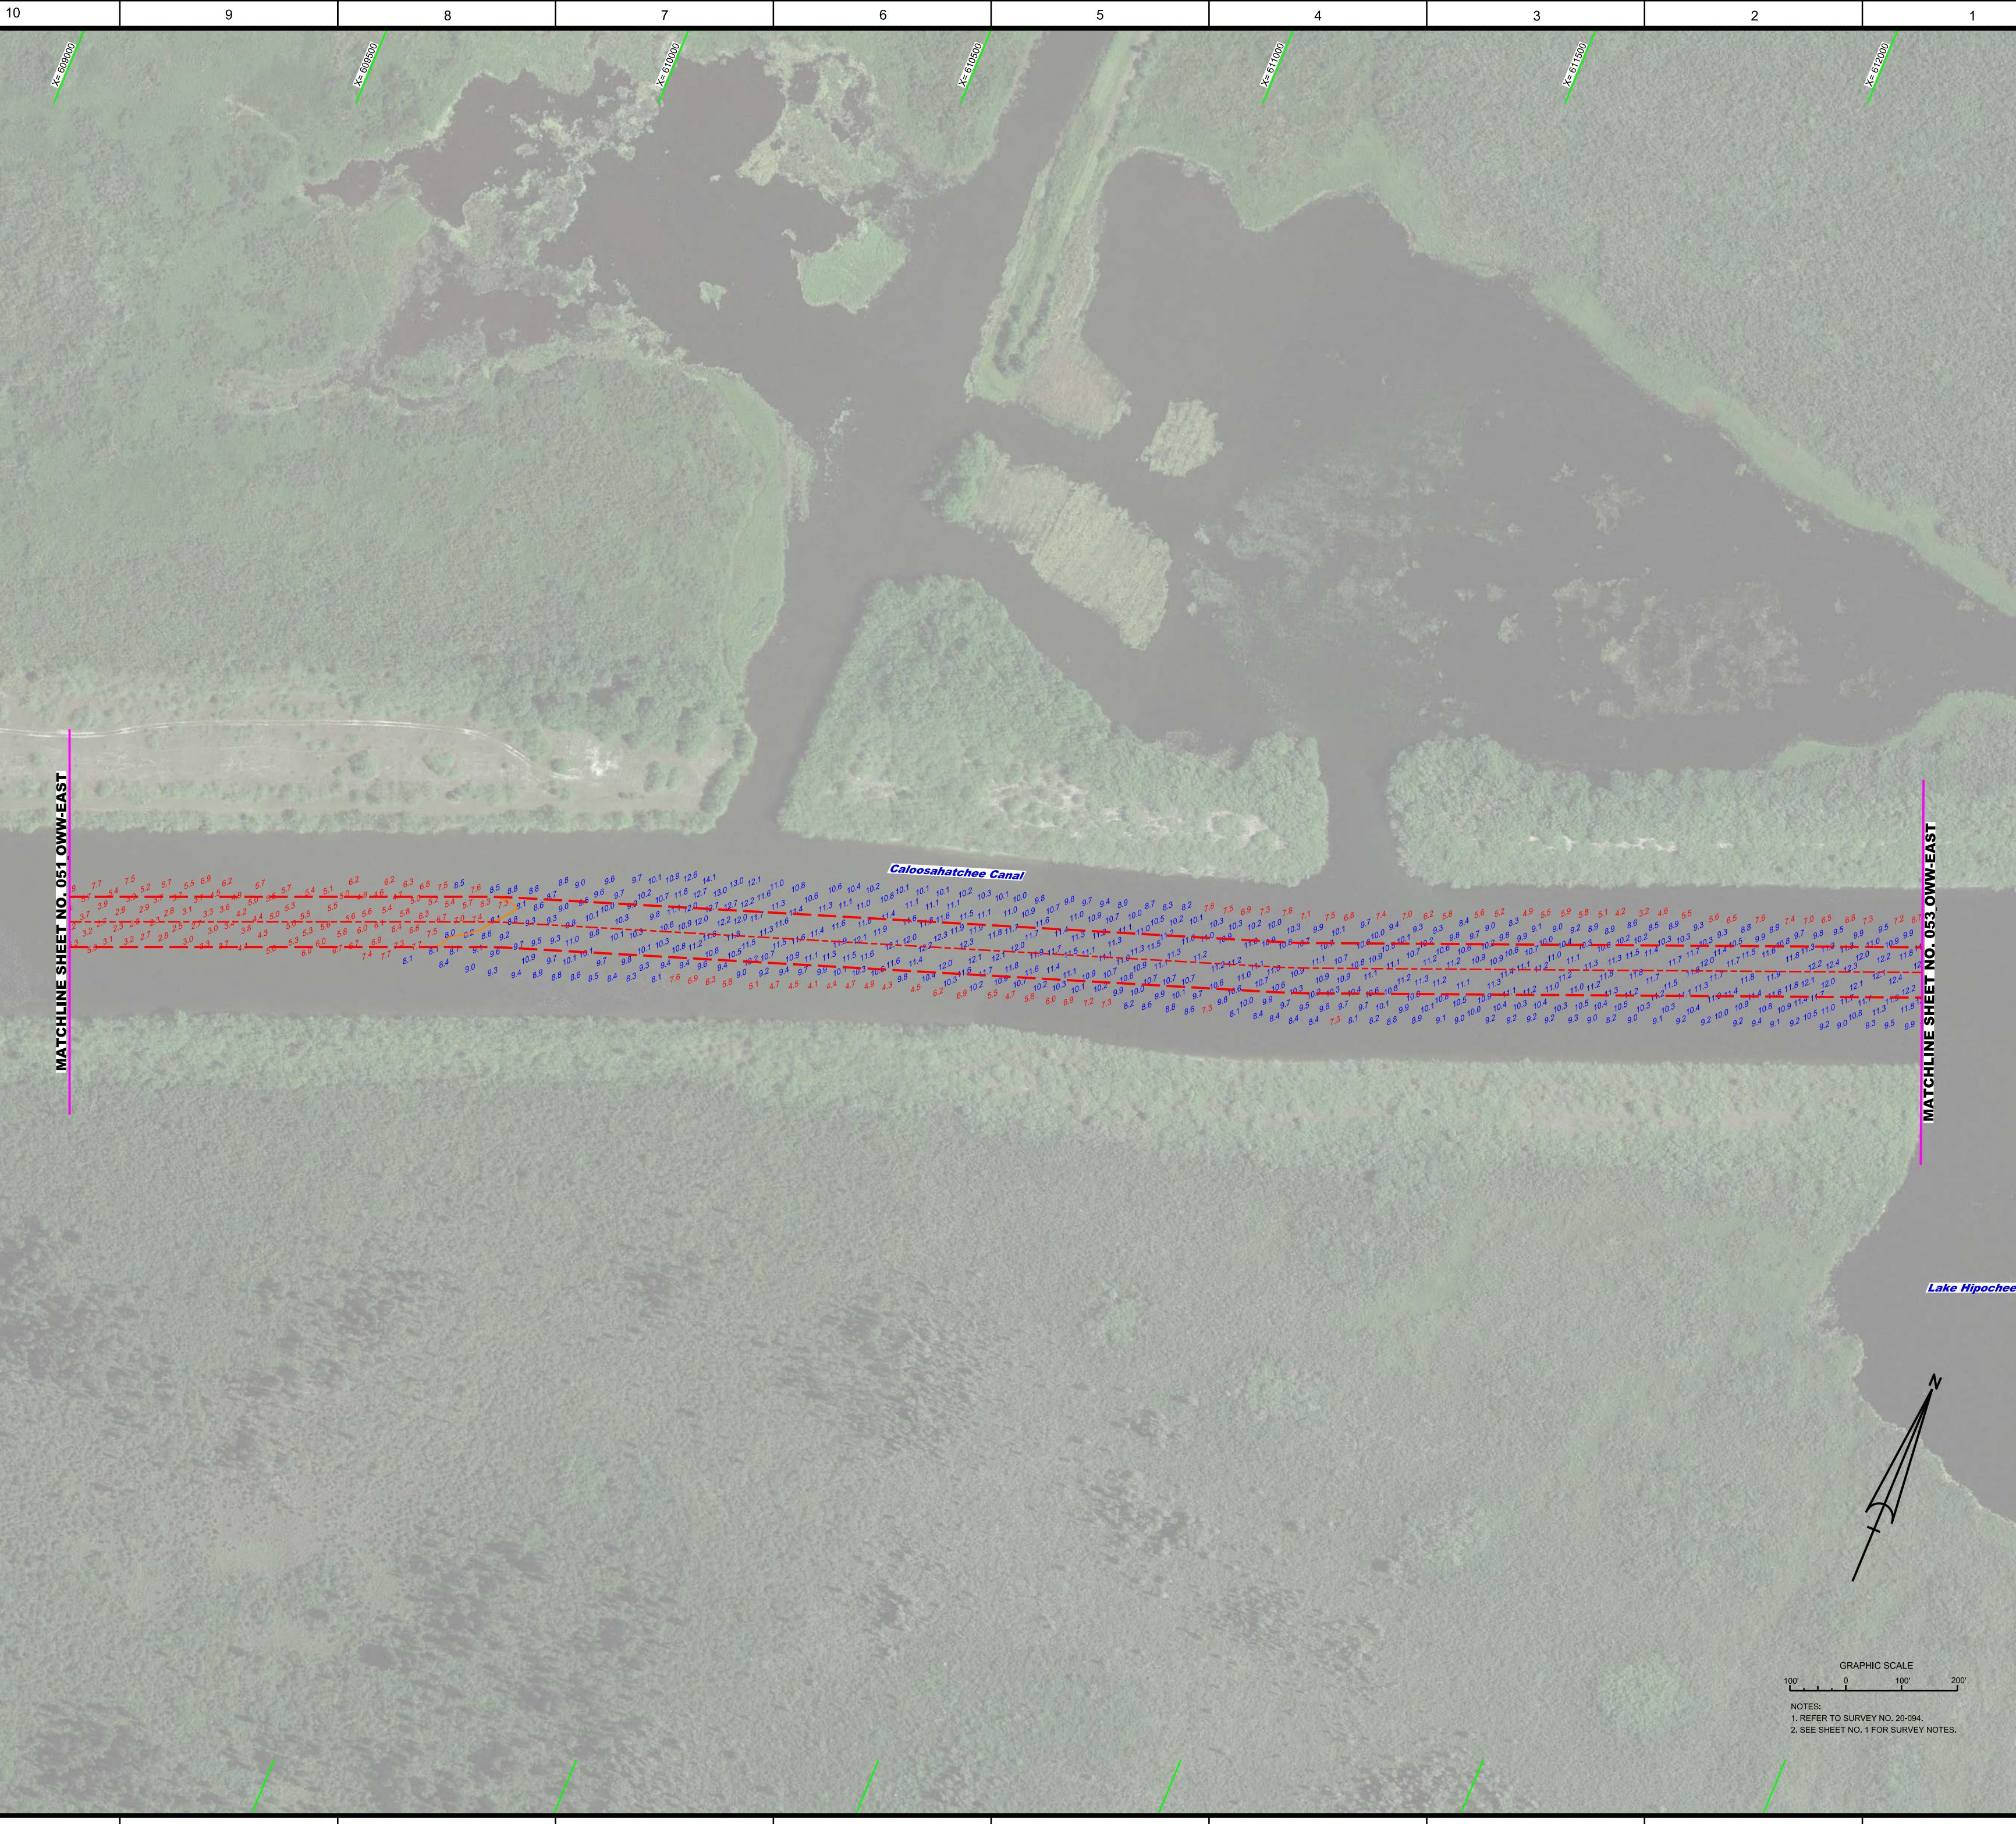

DEPARTMENT OF THE ARMY
JACKSONVILLE DISTRICT, CORPS OF ENGINEERS
JACKSONVILLE, FLORIDA

Designated Dir:
WRM
CAB No:
GMR
Drawn by:
WRM
Rev. No:
WAV 2020
Dated:
2020-04-28
File name:
2020-04-28-02_OWN-EAST.DGN

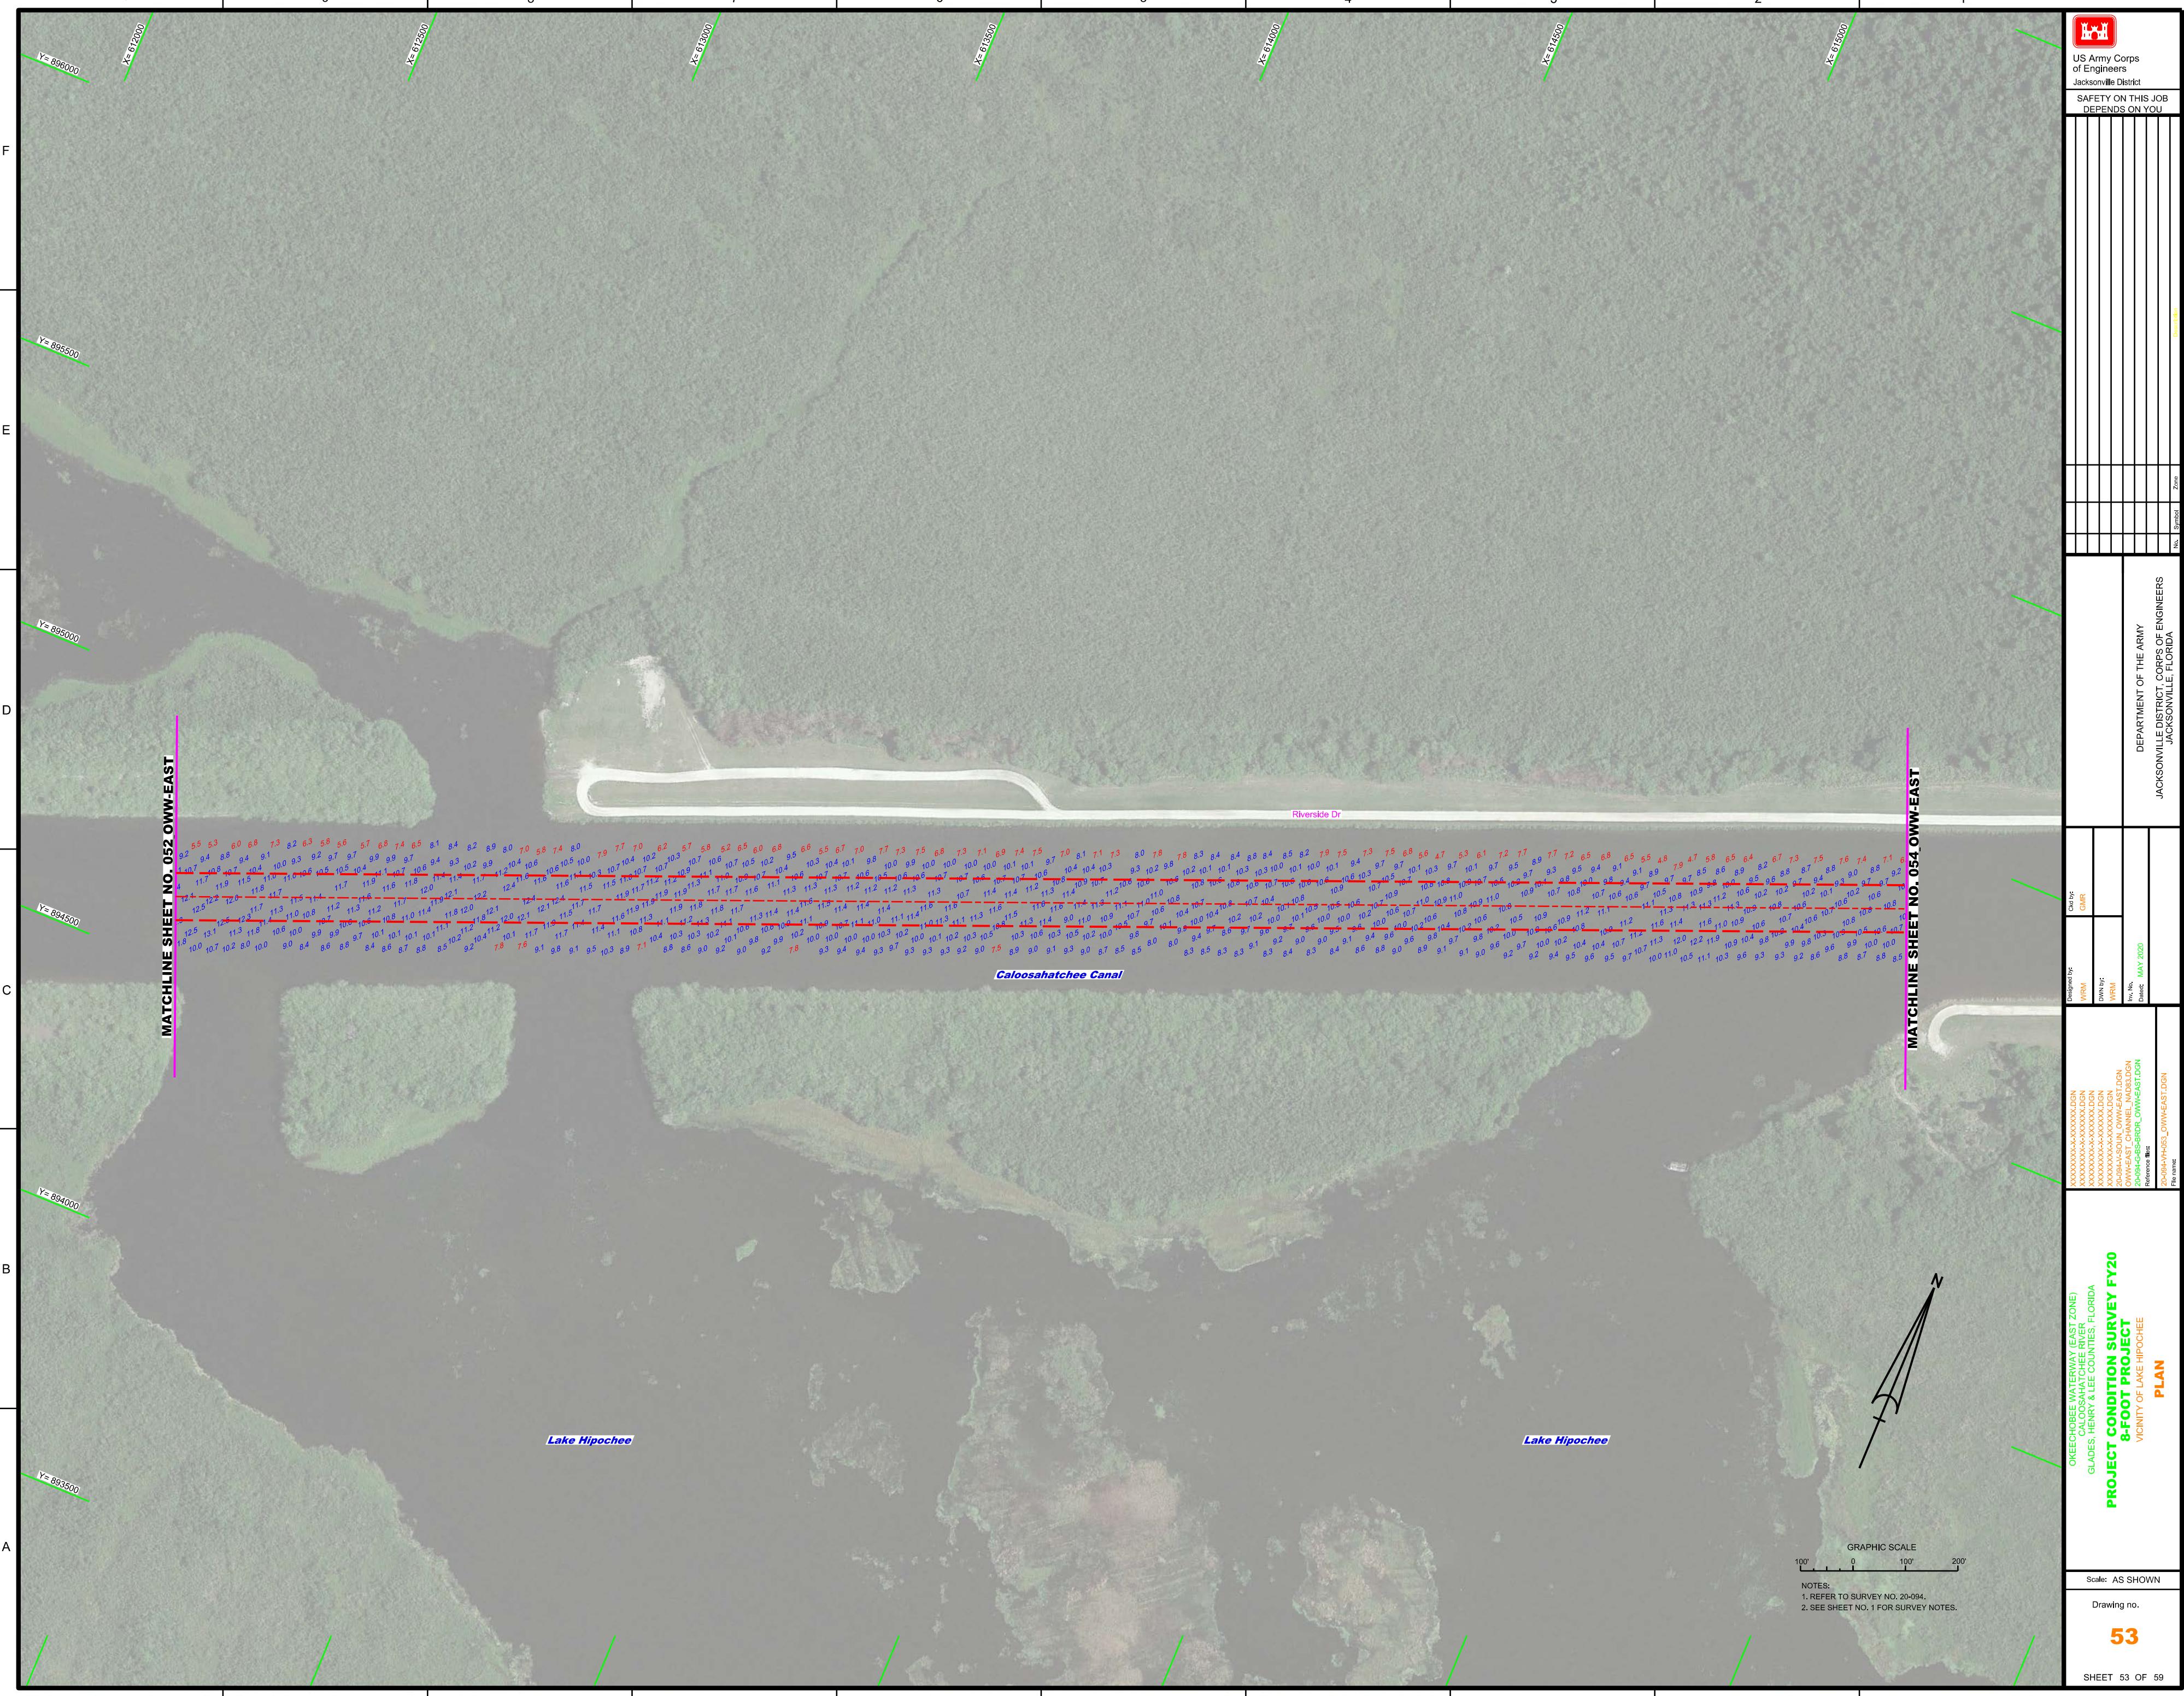

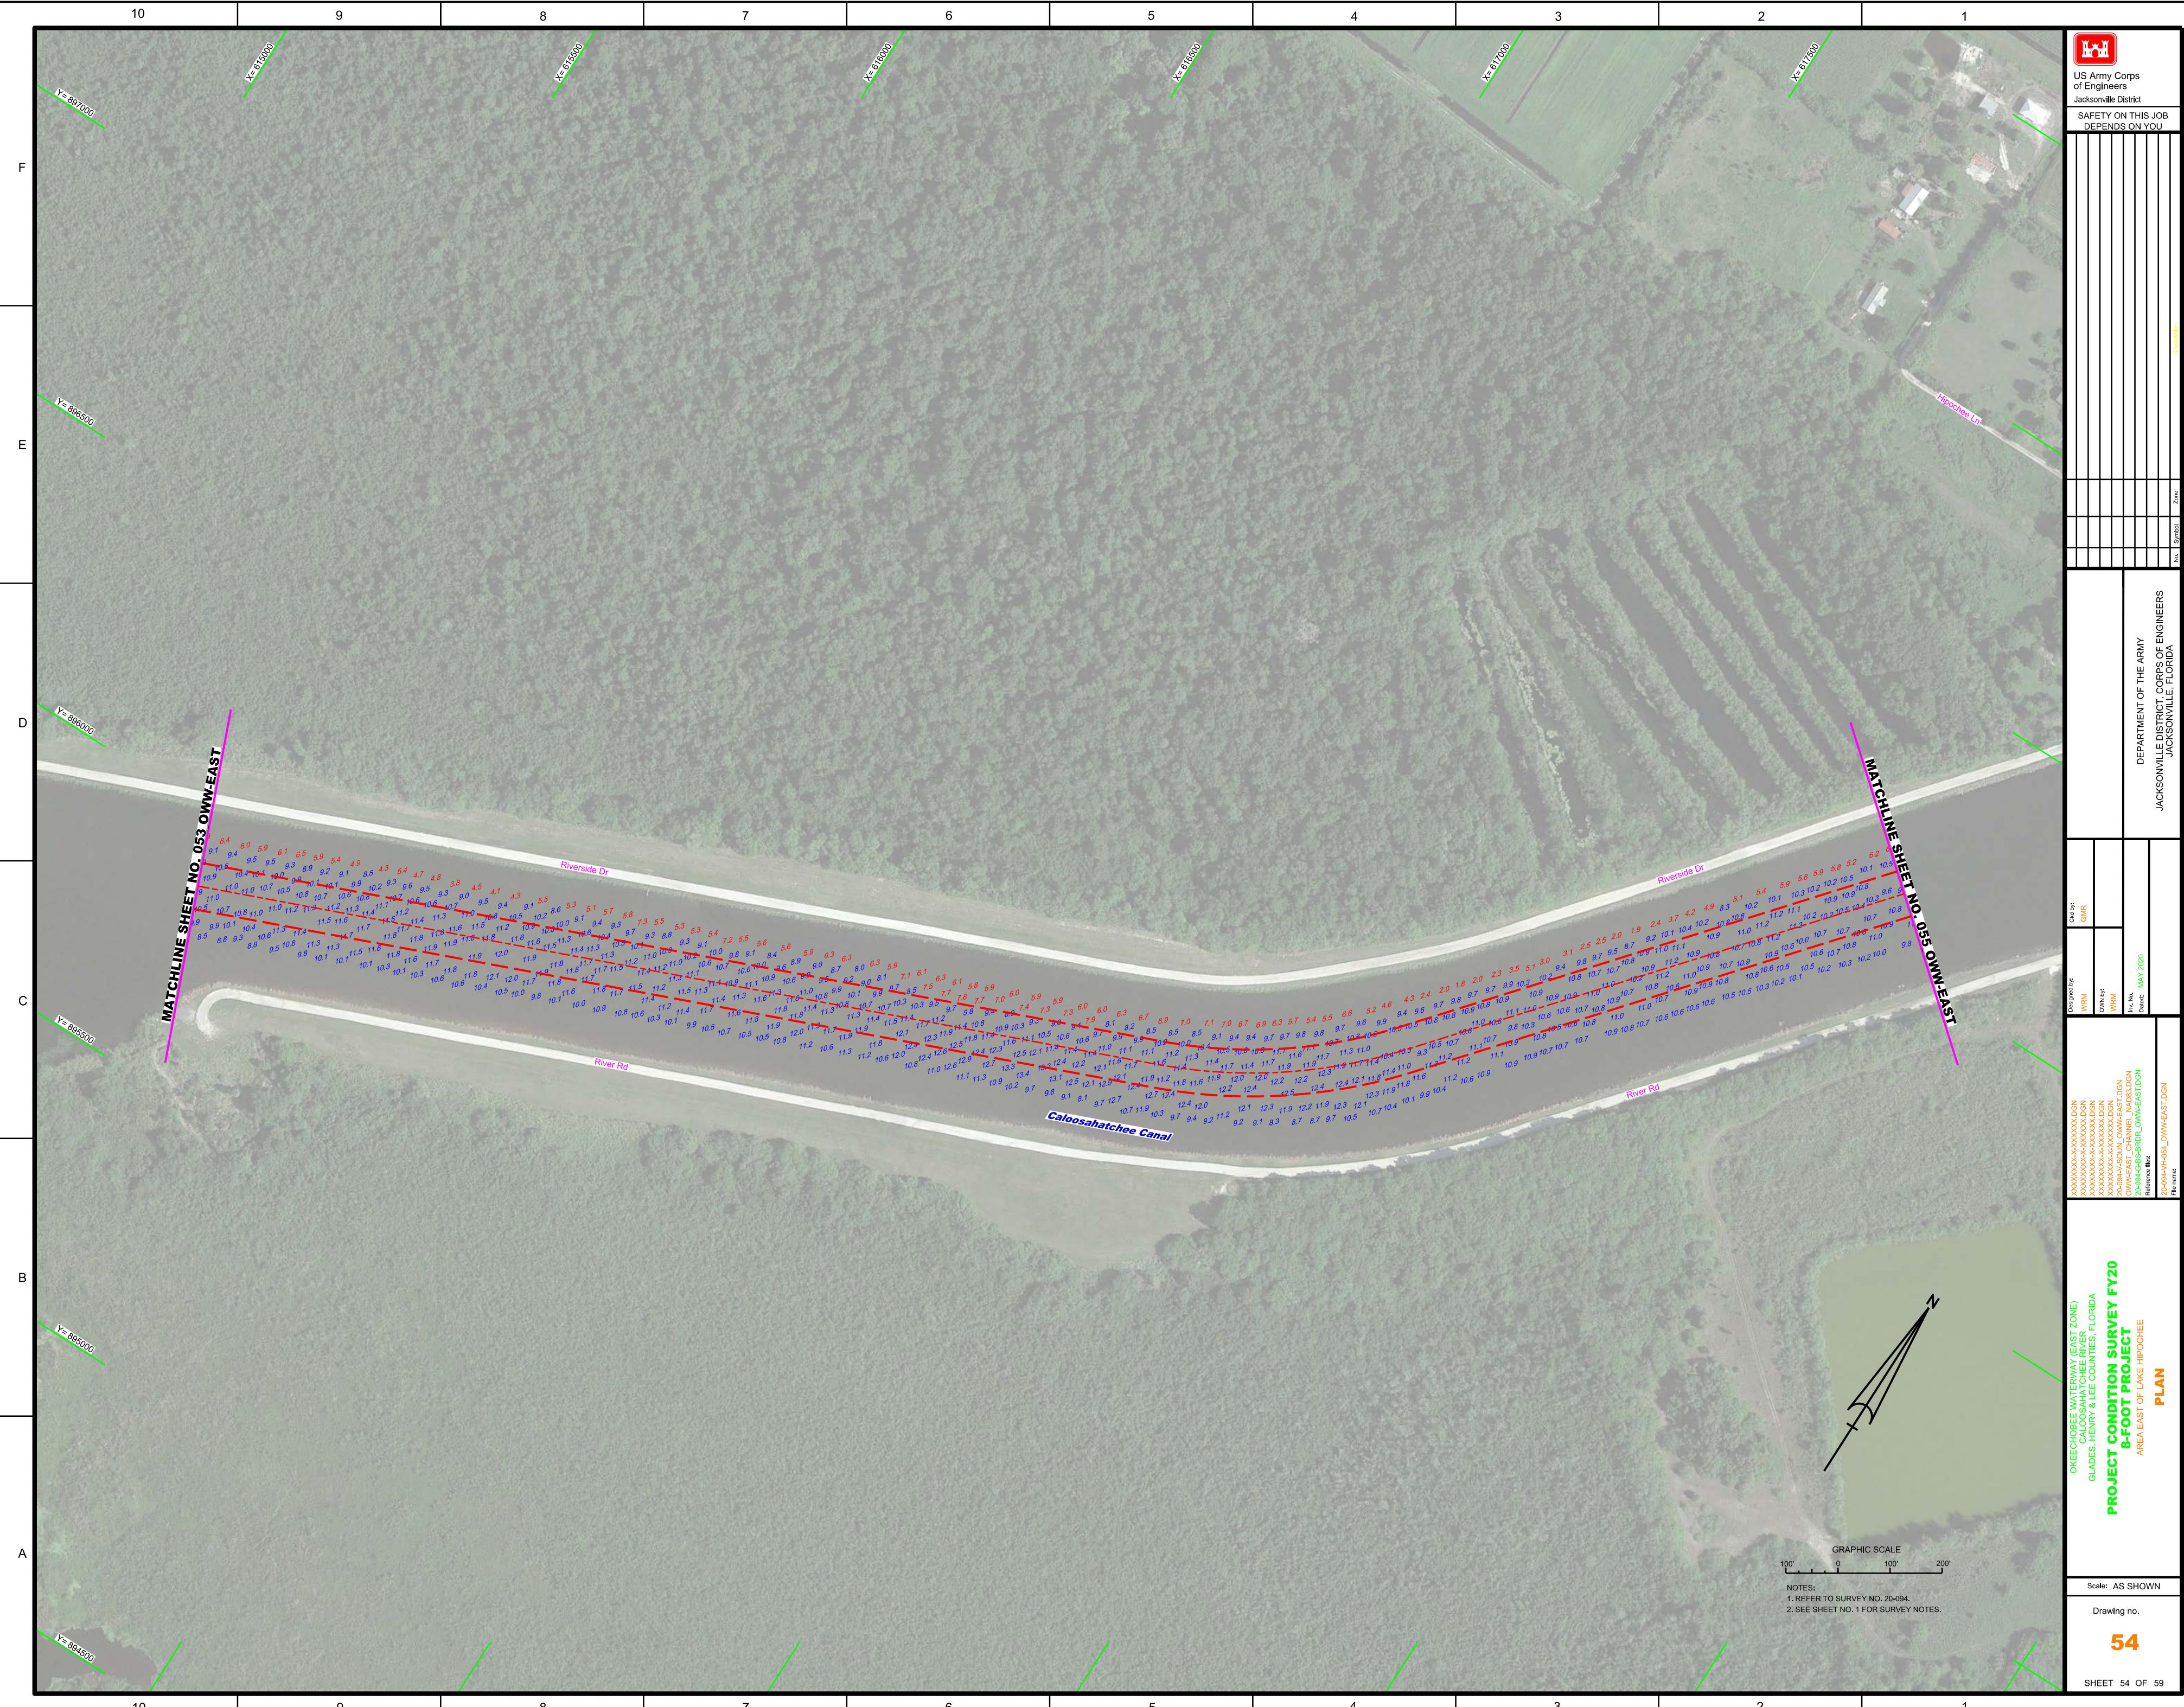




US Army Corps
of Engineers
Jacksonville District

SAFETY ON THIS JOB
DEPENDS ON YOU





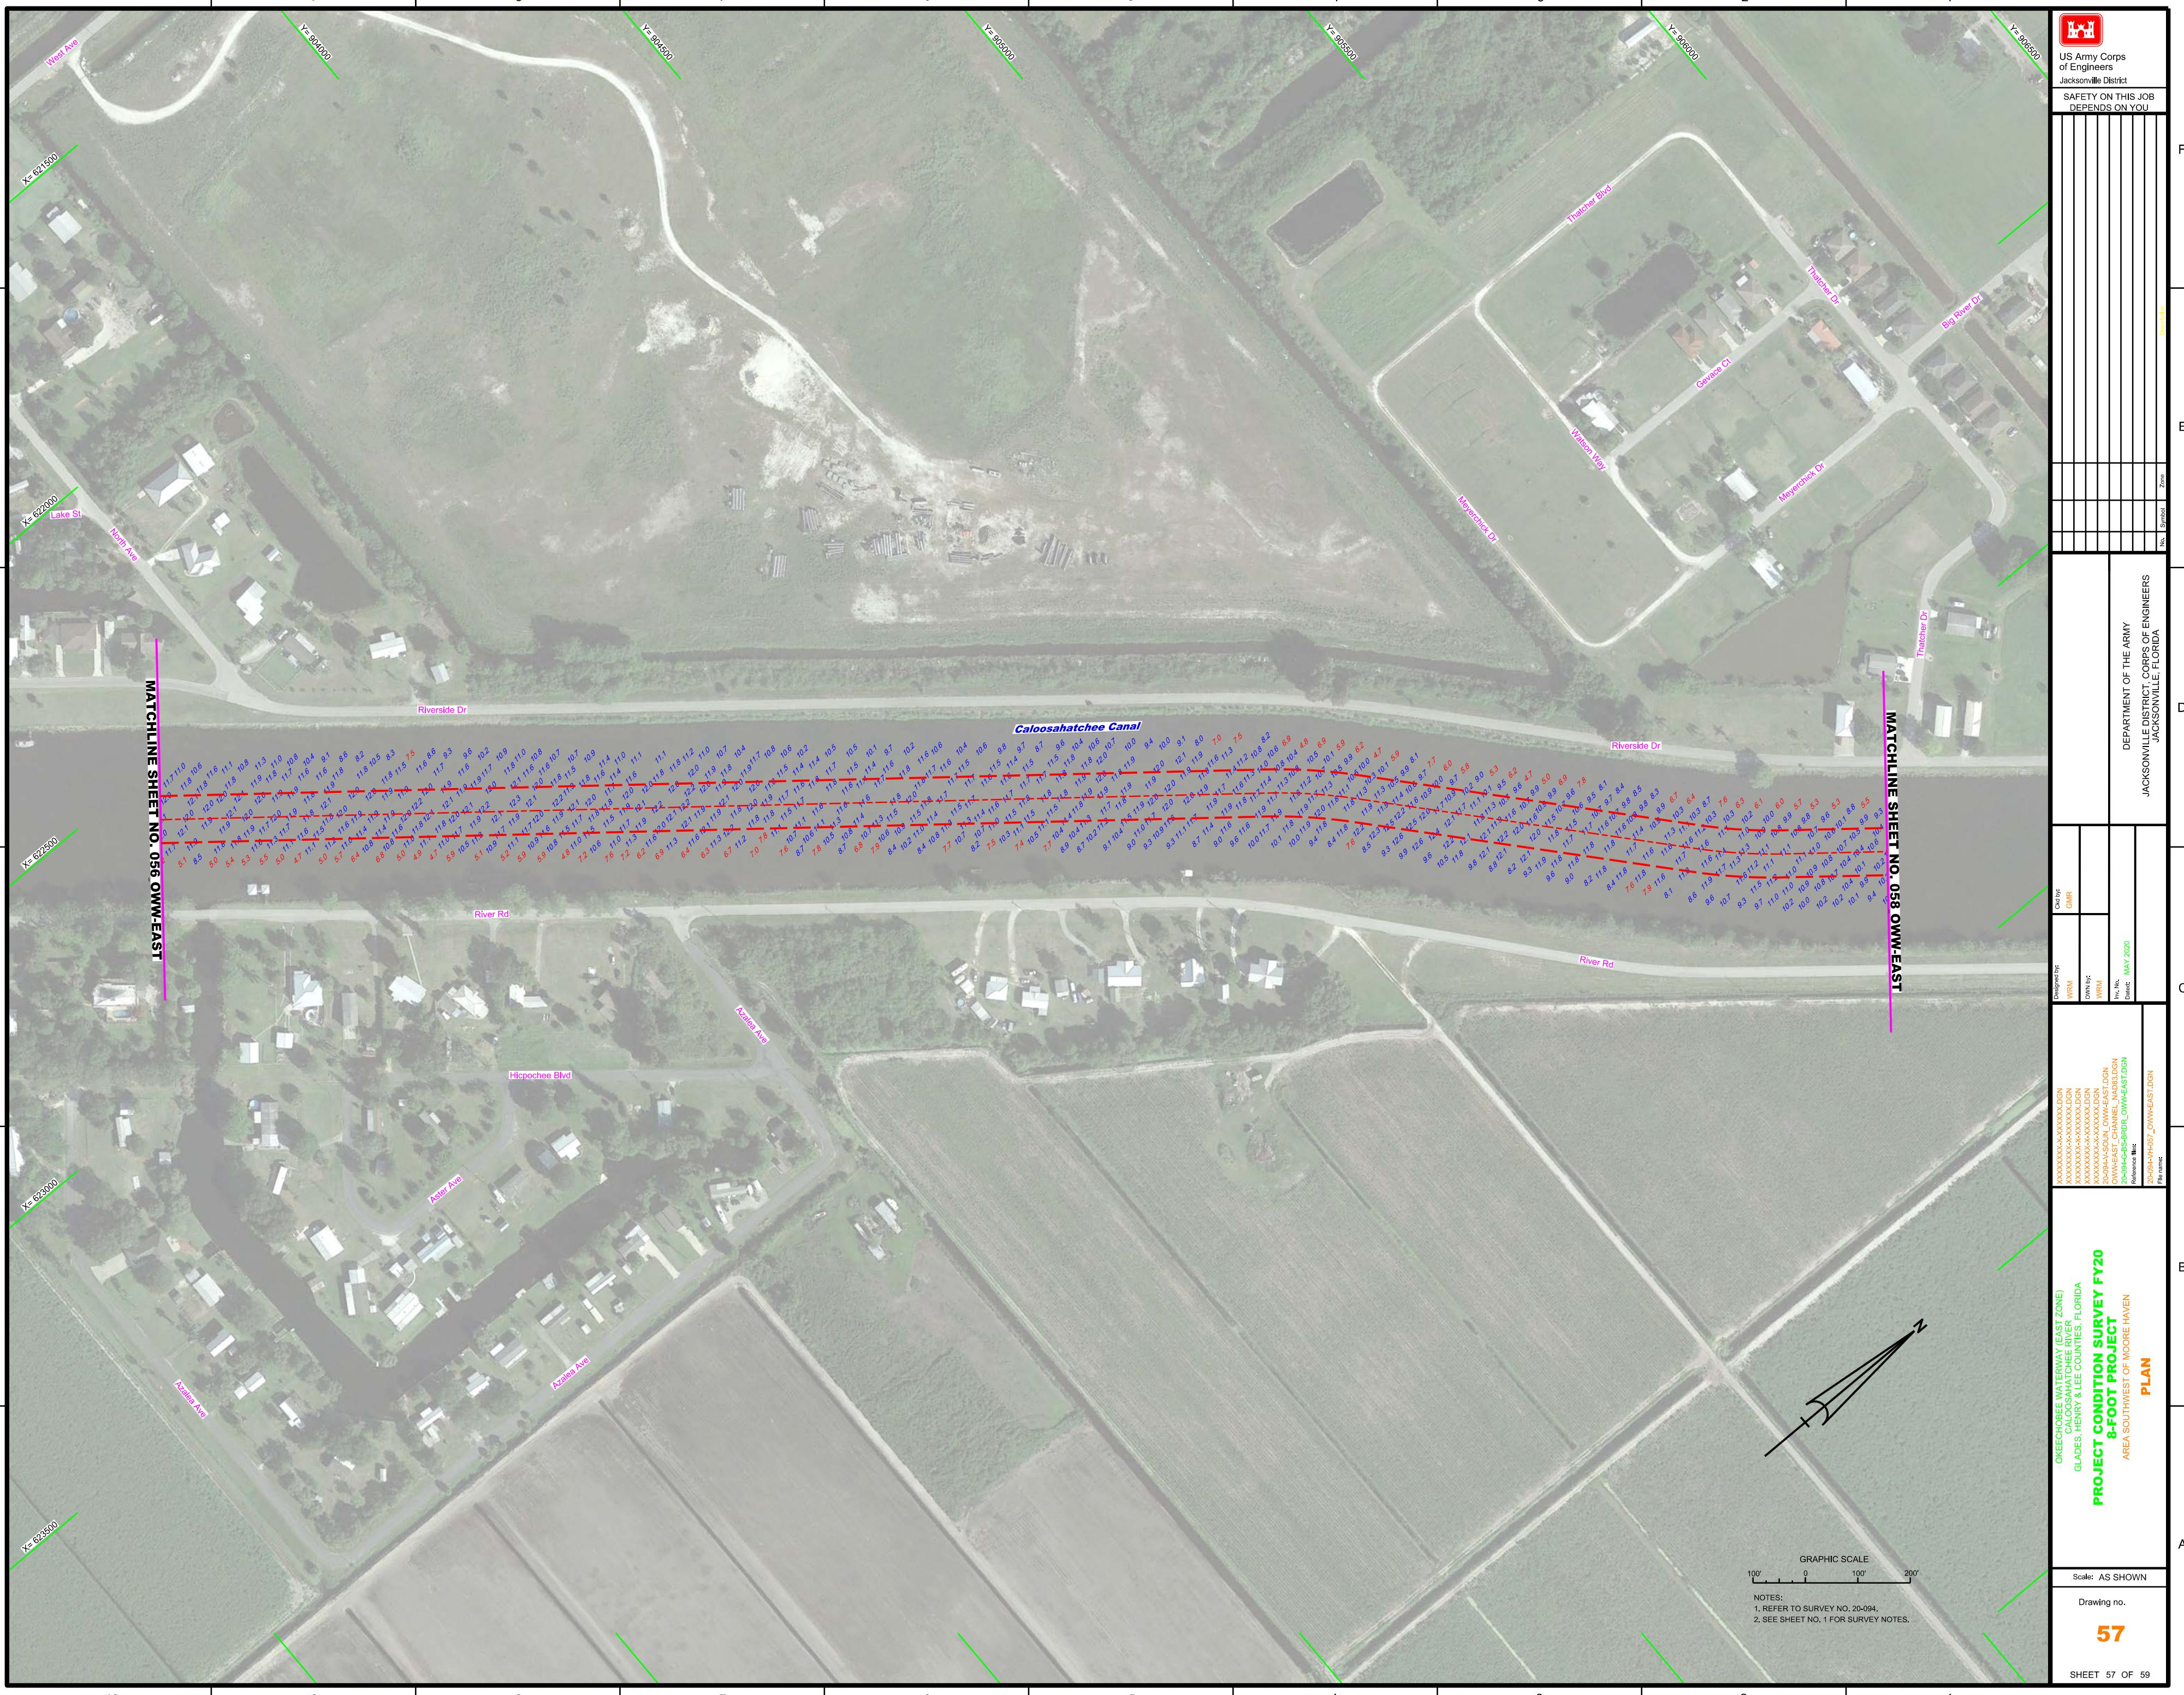



US Army Corps
of Engineers
Jacksonville District

SAFETY ON THIS JOB
DEPENDS ON YOU

DEPARTMENT OF THE ARMY
JACKSONVILLE DISTRICT, CORPS OF ENGINEERS
JACKSONVILLE, FLORIDA

Designated By:
WRM

Call No:	GMR
Drawn By:	WRM
Date:	May 2020

File Name:

OKOEEHOOEE WATERWAY (EAST ZONE)

CALOOSAHATCHEE RIVER

GLADES, HENRY & LEE COUNTIES, FLORIDA

PROJECT CONDITION SURVEY FY20

8-FOOT CHANNEL

VICINITY OF MOORE HAVEN

PLAN

Reference Sheet No. 057 OWN-EAST

2008-04-28-BDR OWN-EAST.DGN

Reference Sheet No. 057 OWN-EAST.DGN

2008-04-28-BDR OWN-EAST.DGN

</



US Army Corps
of Engineers
Jacksonville District

SAFETY ON THIS JOB
DEPENDS ON YOU

