

MAP LABEL	AIDS TO NAVIGATION	PLANE COORDINATES		LATITUDE	LONGITUDE
		X	Y		
G"17"	LT. BUOY-17 (08/20)	518.396	2,200.630	30°23'10.14"	81°26'12.98"
R"18"	LT. BUOY-18 (08/20)	517.744	2,201.309	30°23'16.84"	81°26'20.46"
R"20"	LT. BUOY-20 (08/20)	516.698	2,200.084	30°23'04.68"	81°26'32.35"




NOTES:  
1. REFER TO SURVEY NO. 20-187.  
2. SEE SHEET NO. 1 FOR SURVEY NOTES.



MAP LABEL	AIDS TO NAVIGATION	PLANE COORDINATES		LATITUDE	LONGITUDE
		X	Y		
R22	LT. BUOY 22 (05/20)	514,586	2,199,112	30°22'54.97"	81°28'56.42"



US Army Corps of Engineers  
Jacksonville District  
SAFETY ON THIS JOB  
DEPENDS ON YOU

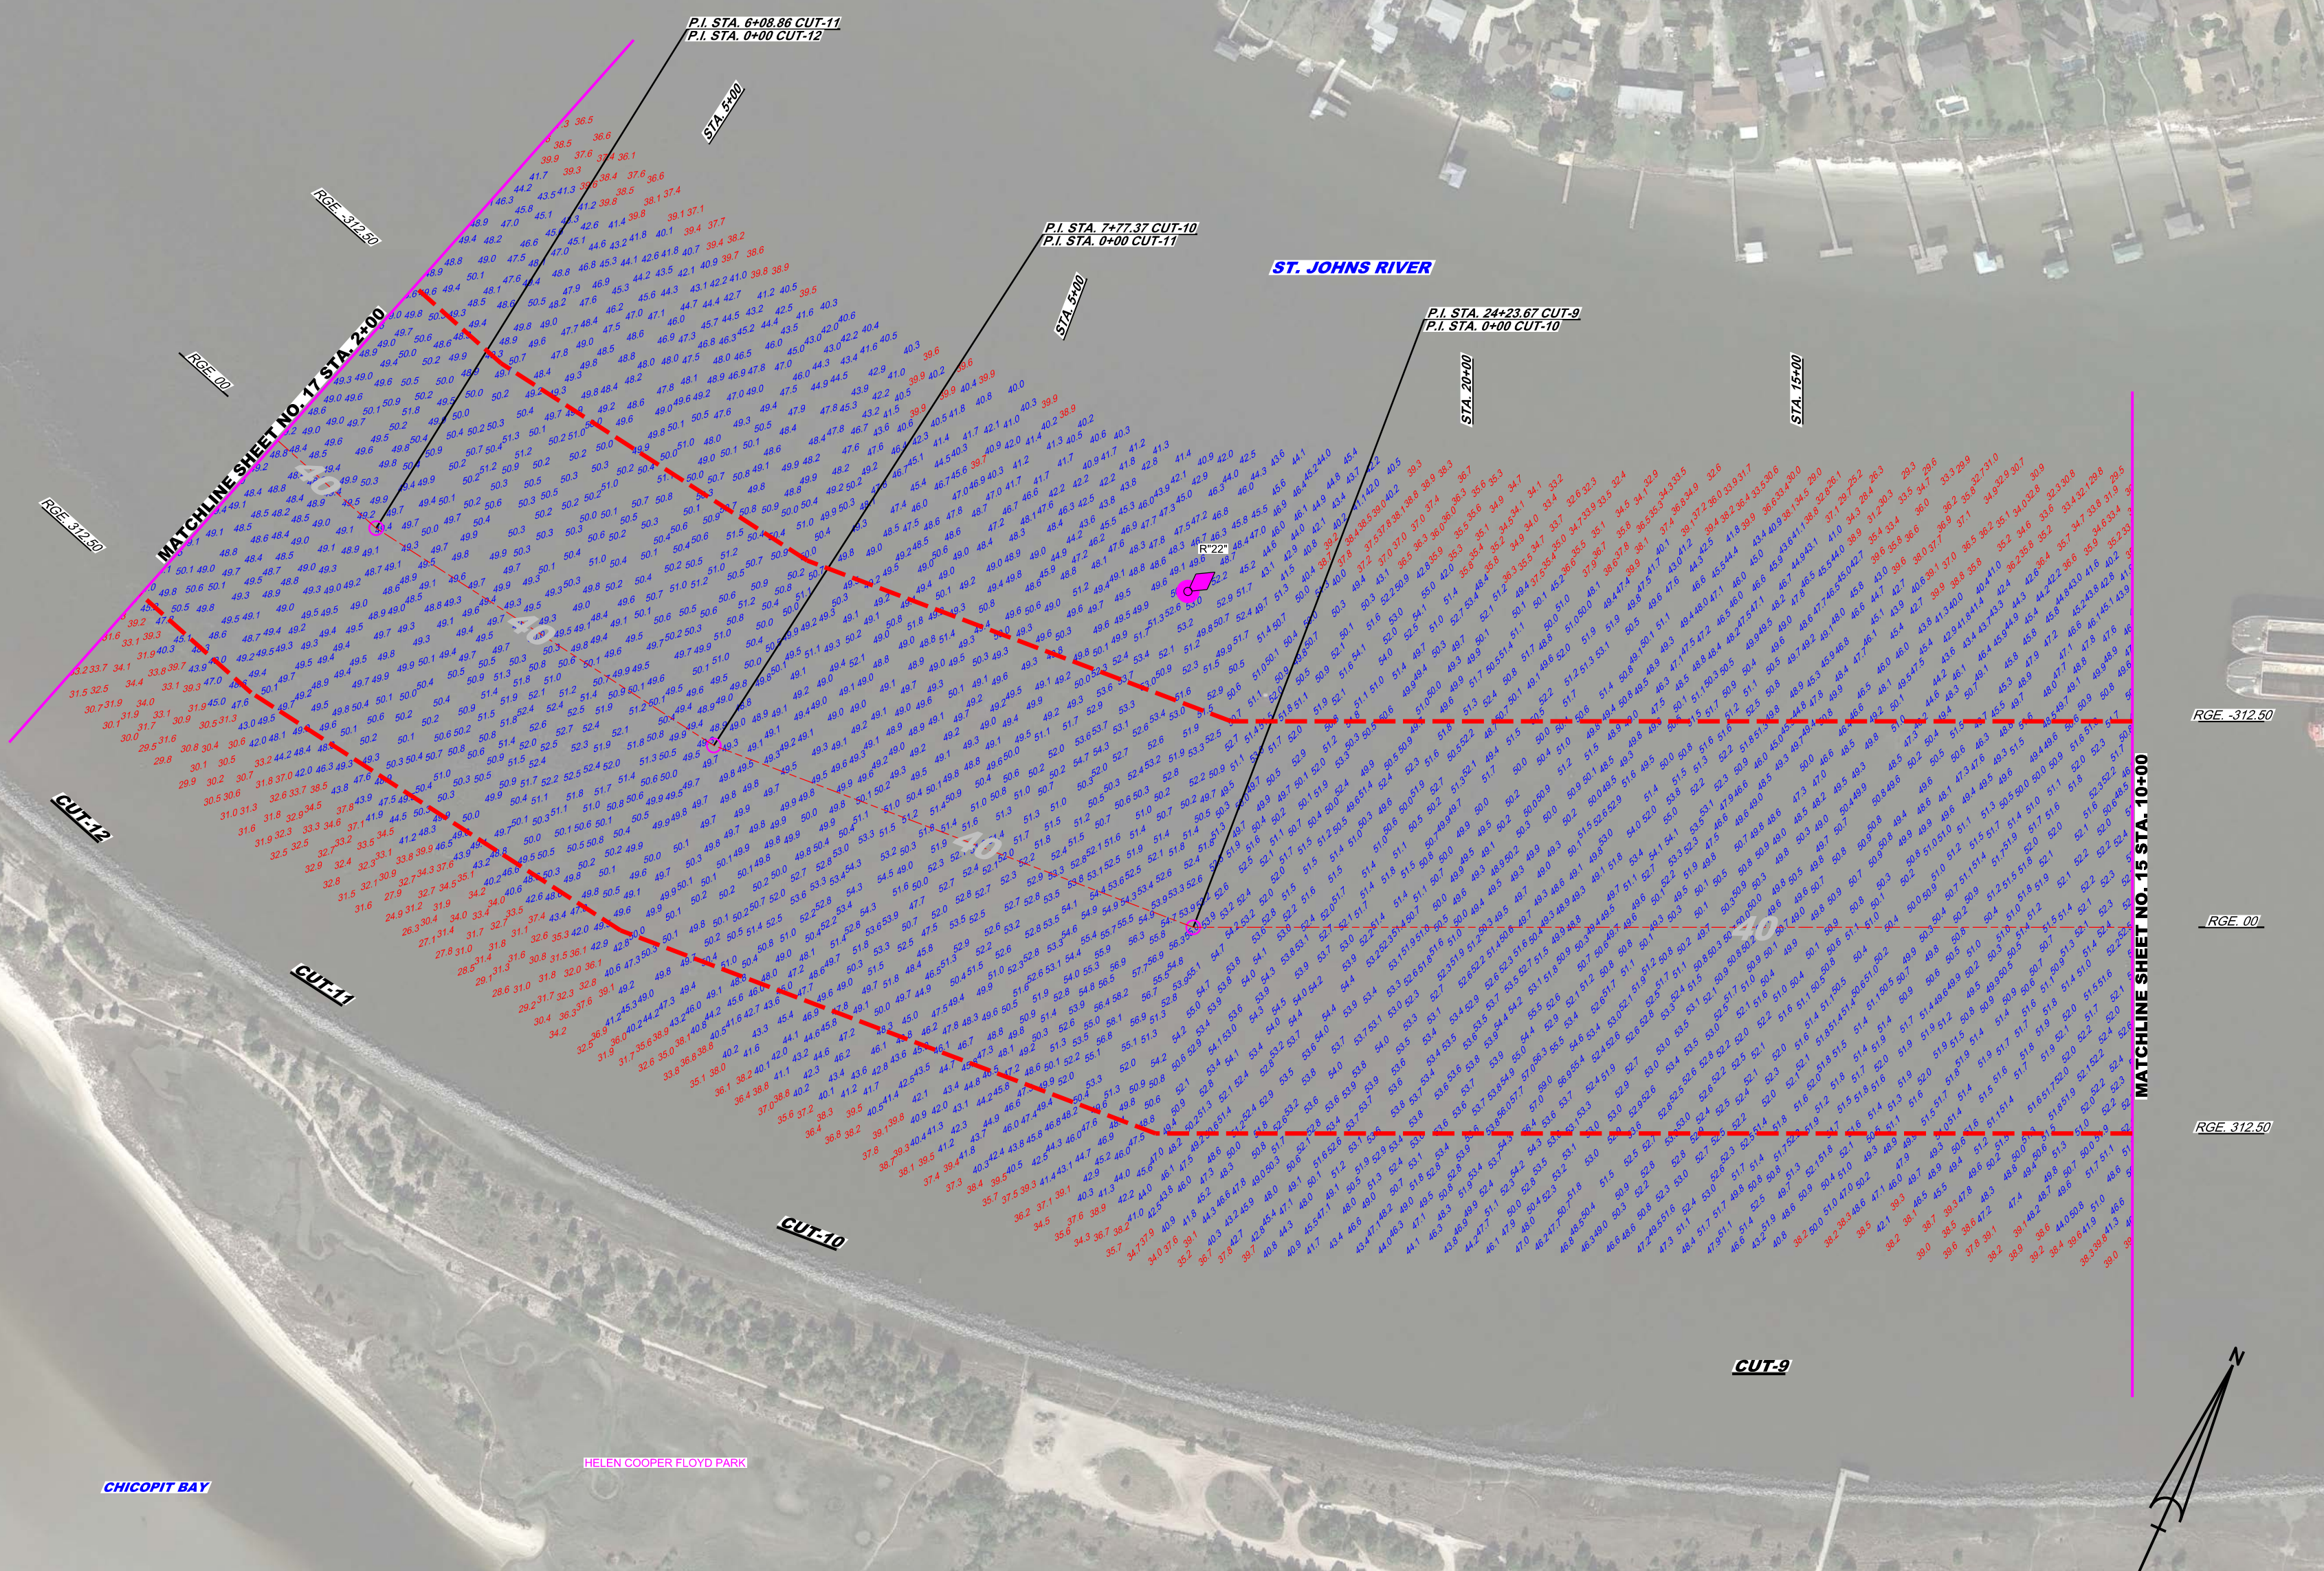

DESIGNED BY WRM	CHECKED BY GHR
DRAWN BY WRM	DATE MAY 2020
PROJECT NO. 20-187A-HARBOR	PROJECT NAME JACKSONVILLE HARBOR, FLORIDA
PROJECT TITLE 3rd QUARTER EXAM SURVEY FY20	PROJECT LOCATION JACKSONVILLE HARBOR, FLORIDA
PROJECT DESCRIPTION STA. 10+00 CUT-9 THRU STA. 2+00 CUT-12	PROJECT STATUS PLAN
SHEET 16 OF 57	

Scale: AS SHOWN  
Drawing no.  
**12 / 38**





























MAP LABEL	AIDS TO NAVIGATION	PLANE COORDINATES		LATITUDE	LONGITUDE
		X	Y		

**US Army Corps of Engineers**  
Jacksonville District

**SAFETY ON THIS JOB DEPENDS ON YOU**

DEPARTMENT OF THE ARMY  
JACKSONVILLE DISTRICT, CORPS OF ENGINEERS  
JACKSONVILLE, FLORIDA

Checked By: GHR  
Designed By: WRM  
Drawn By: WRM  
Date: MAY 2020

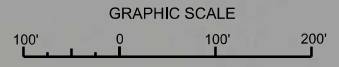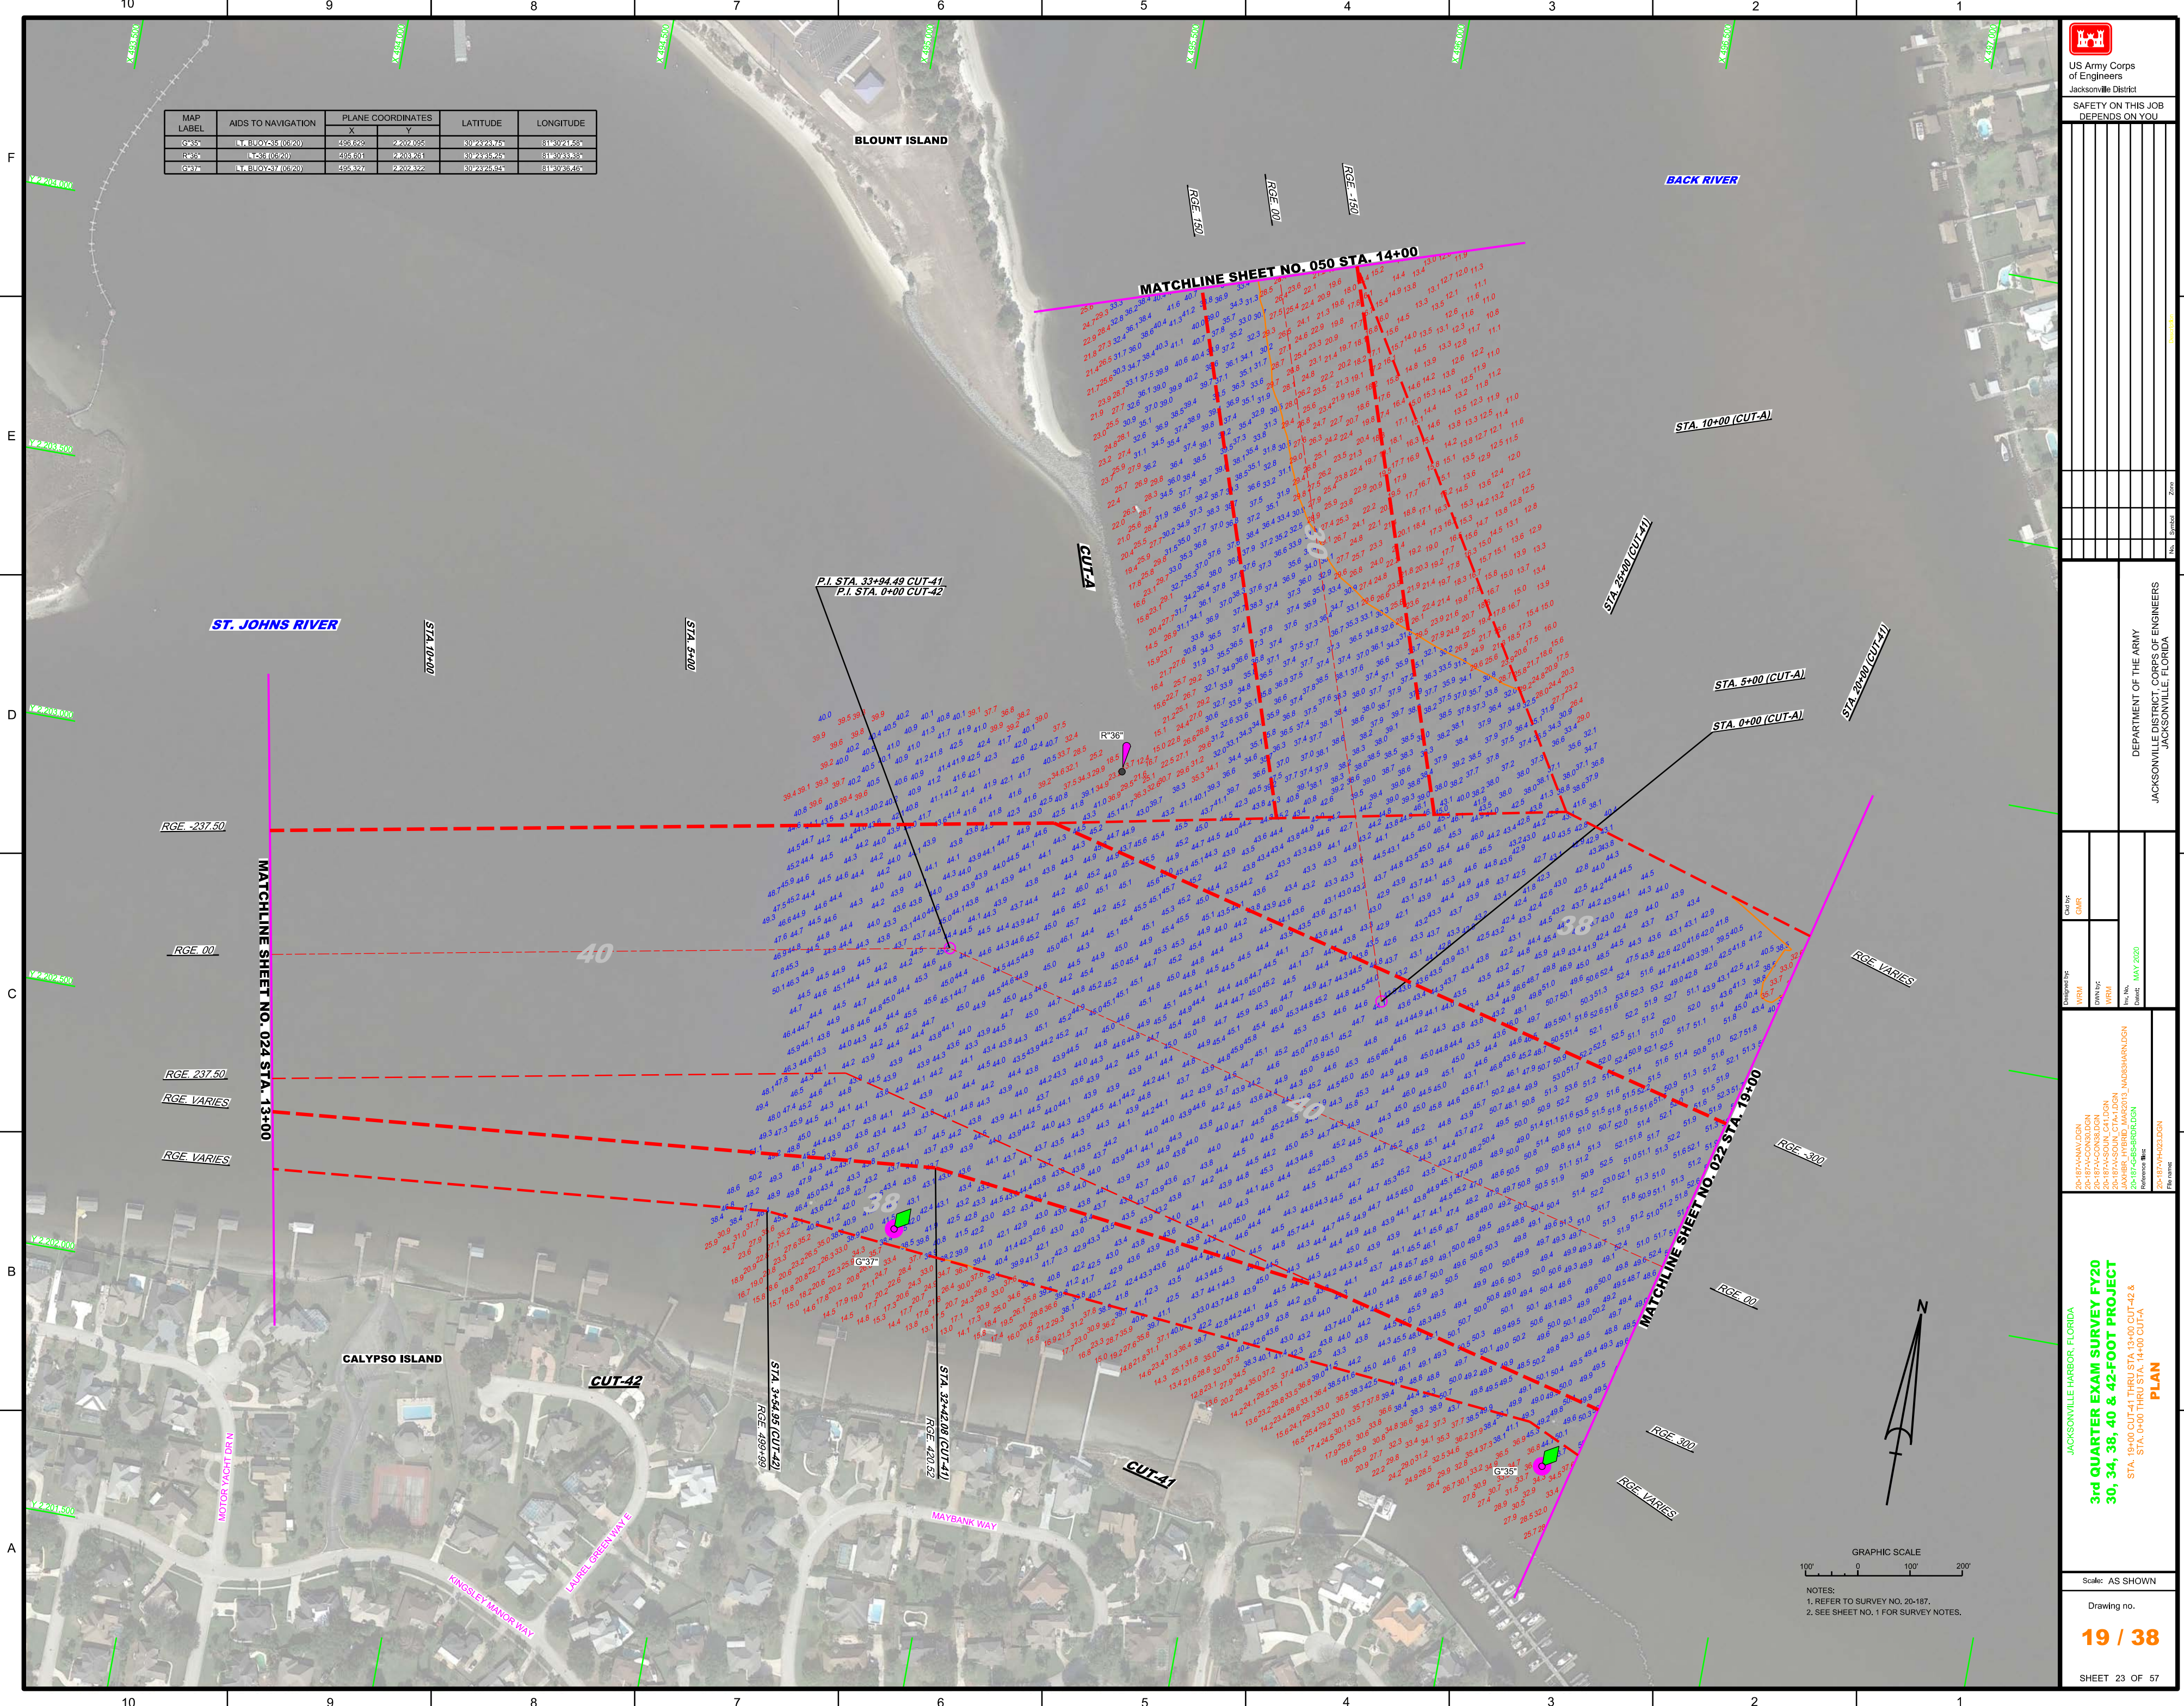

NOTES:  
1. REFER TO SURVEY NO. 20-187.  
2. SEE SHEET NO. 1 FOR SURVEY NOTES.

JACKSONVILLE HARBOR, FLORIDA

**3rd QUARTER EXAM SURVEY FY20**  
**30, 34, 38, 40 & 42-FOOT PROJECT**  
STA. 19+00 CUT-41 THRU STA 13+00 CUT-42 & STA. 0+00 THRU STA. 14+00 CUT-4A

Scale: AS SHOWN

Drawing no. **19 / 38**

SHEET 23 OF 57





<p>US Army Corps of Engineers Jacksonville District SAFETY ON THIS JOB DEPENDS ON YOU</p>	
<p>Checked By: GHR</p>	<p>Department of the Army Jacksonville District, Corps of Engineers Jacksonville, Florida</p>
<p>Designed By: WRM</p>	<p>Scale: AS SHOWN</p>
<p>Drawn By: WRM</p>	<p>Drawing no. <b>20 / 38</b></p>
<p>Checked By: WRM</p>	<p>SHEET 24 OF 57</p>
<p>Project: 20-187-EXAM</p>	<p>Project: 3rd QUARTER EXAM SURVEY FY20 30, 34, 38, 40 &amp; 42-FOOT PROJECT</p>
<p>Date: MAY 2020</p>	<p>Project: STA. 13+00 THRU STA. 43+00 CUT-42 <b>PLAN</b></p>