



Designed by: **WRM**
Checked by: **GHR**
Drawn by: **WRM**
In Charge: **WRM**
Date: **MAY 2020**

JACKSONVILLE HARBOR, FLORIDA
**3rd QUARTER EXAM SURVEY FY20
30, 34, 38, 40 & 42-FOOT PROJECT**
STA. 20+00 THRU STA. 50+00 TERMINAL CHANNEL
PLAN

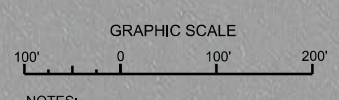

NOTES:
1. REFER TO SURVEY NO. 20-187.
2. SEE SHEET NO. 1 FOR SURVEY NOTES.

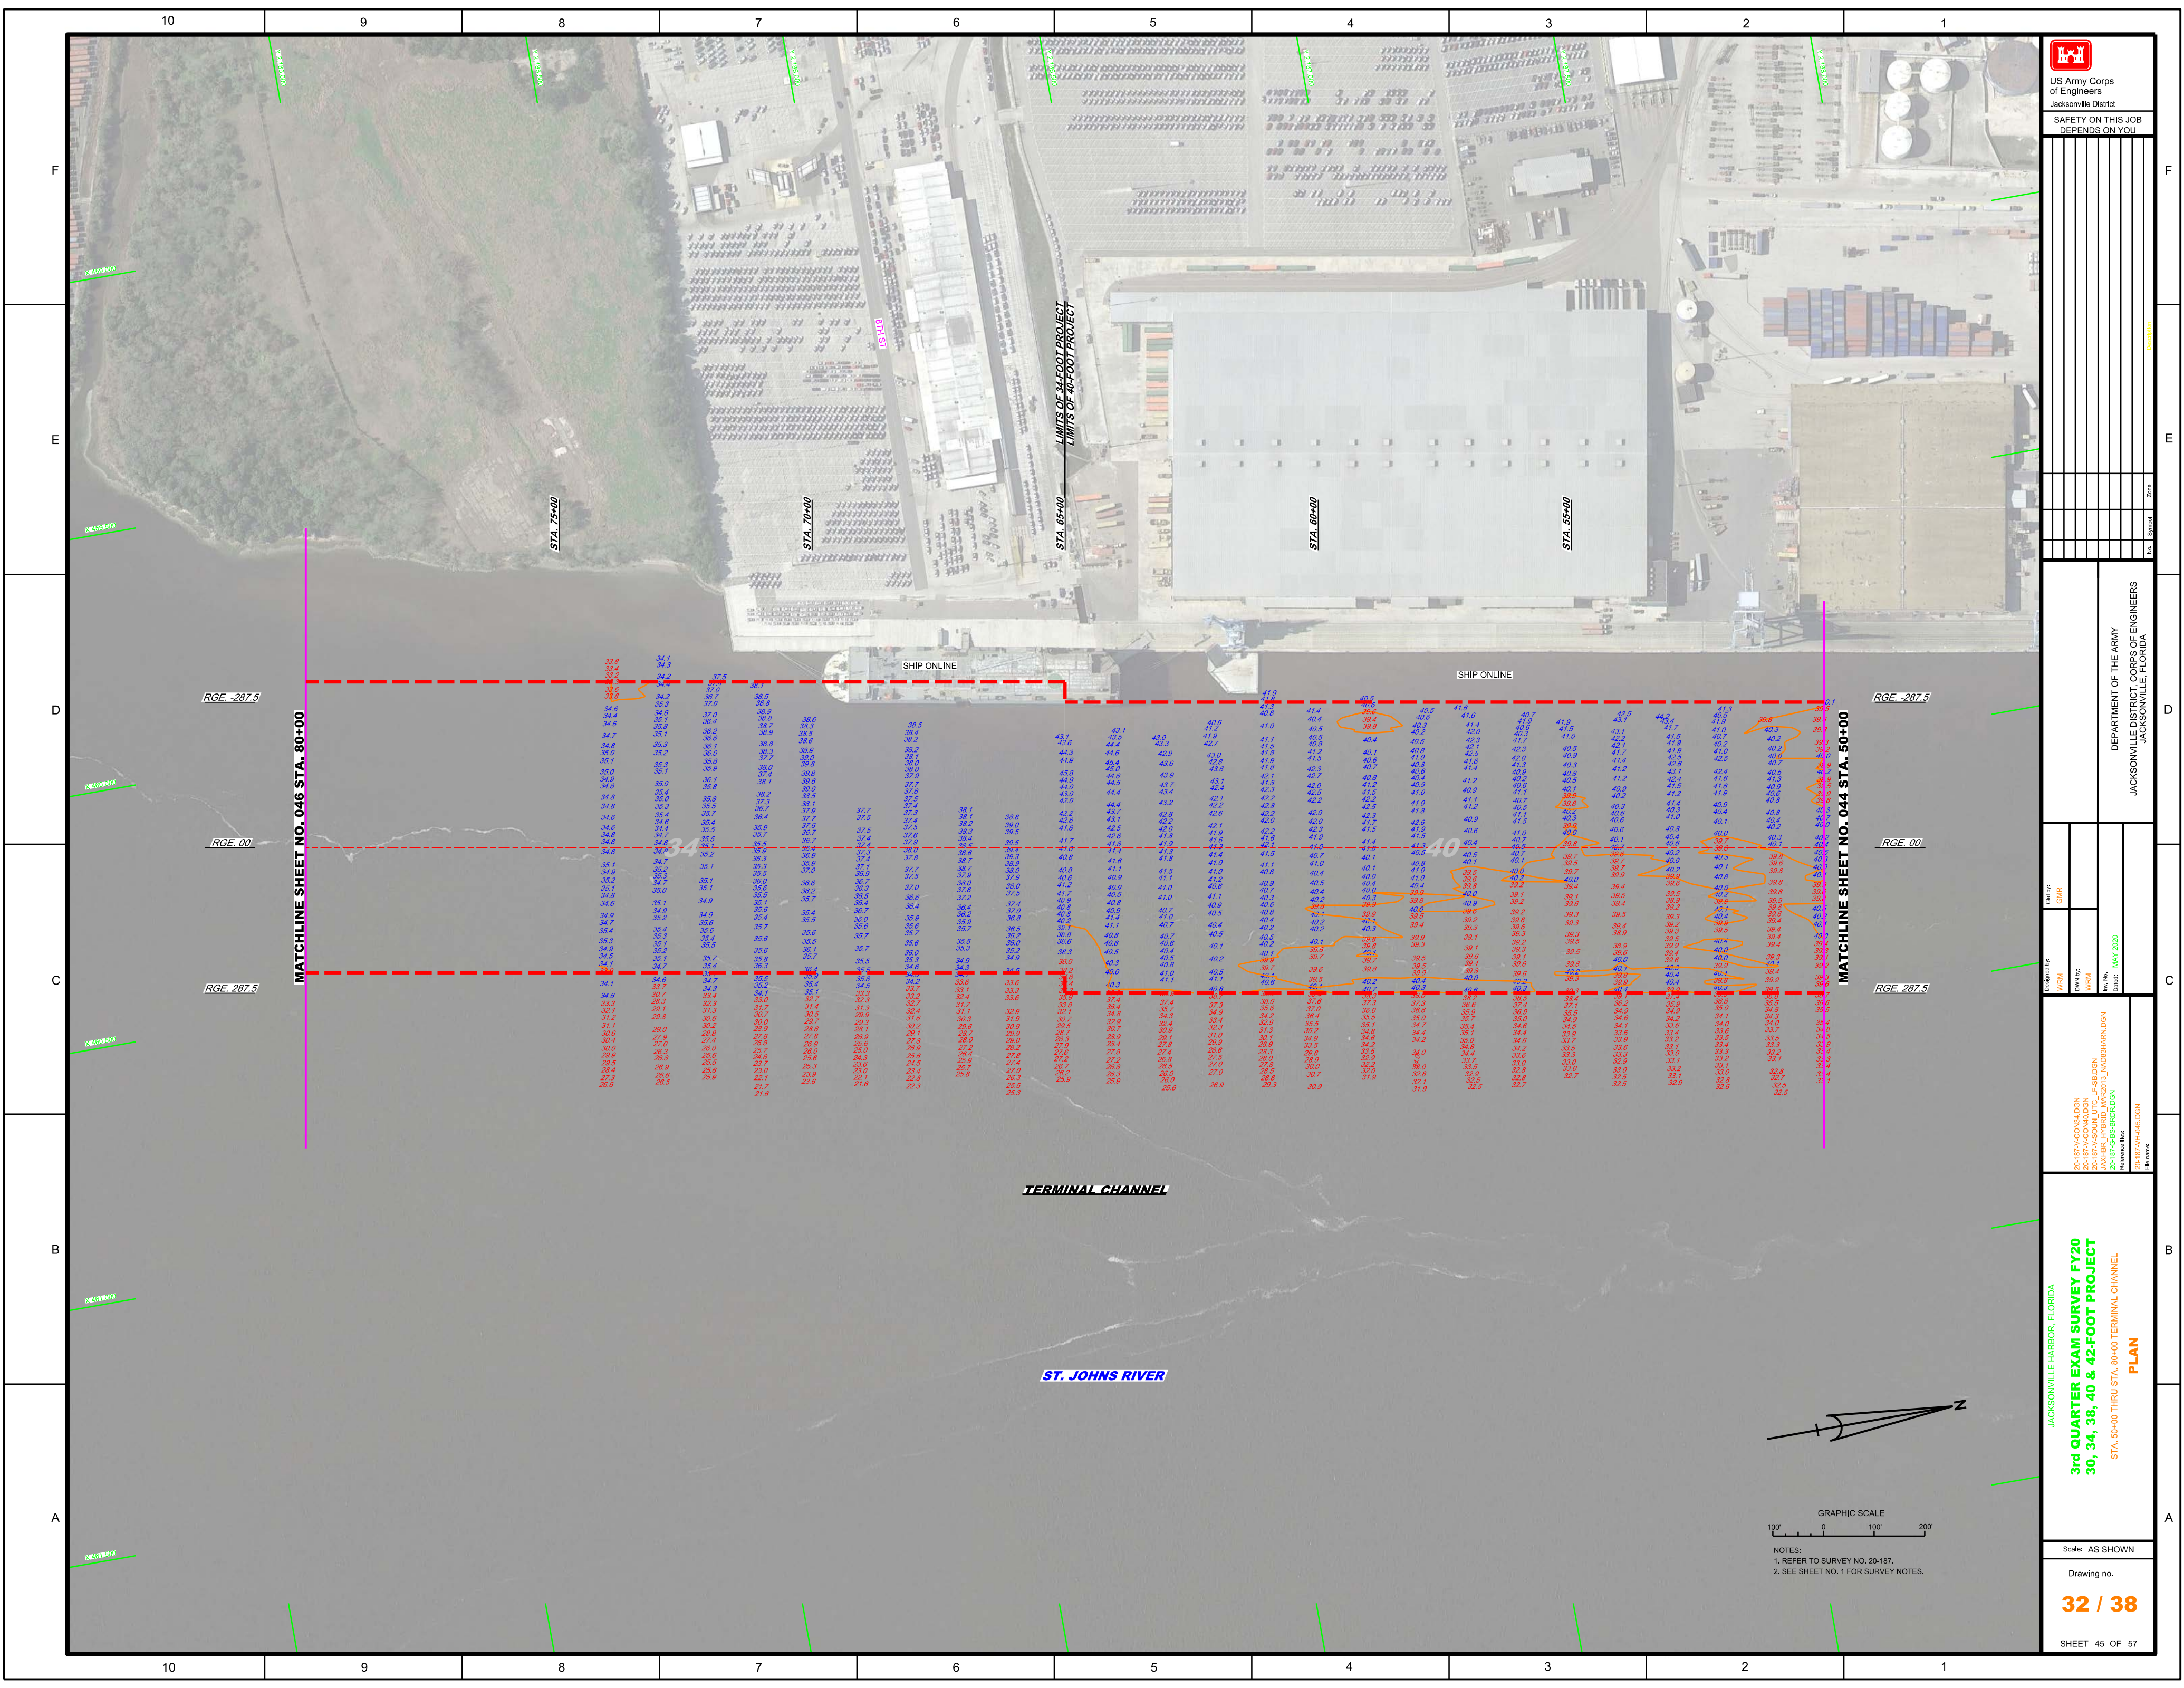

US Army Corps of Engineers
Jacksonville District

SAFETY ON THIS JOB
DEPENDS ON YOU

DEPARTMENT OF THE ARMY
JACKSONVILLE DISTRICT, CORPS OF ENGINEERS
JACKSONVILLE, FLORIDA

Checked by: GHR

Designed by: WRM, DVM, WRM, WRM

Drawn by: WRM, WRM

Scale: AS SHOWN

Project: 3d QUARTER EXAM SURVEY FY20 30, 34, 38, 40 & 42-FOOT PROJECT

Reference: STA. 50+00 THRU STA. 80+00 TERMINAL CHANNEL

Date: MAY 2020


JACKSONVILLE HARBOR, FLORIDA

3d QUARTER EXAM SURVEY FY20
30, 34, 38, 40 & 42-FOOT PROJECT
PLAN

Scale: AS SHOWN

Drawing no. **32 / 38**

SHEET 45 OF 57

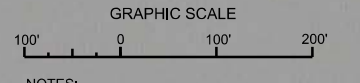

NOTES:
1. REFER TO SURVEY NO. 20-187.
2. SEE SHEET NO. 1 FOR SURVEY NOTES.


No.	Symbol	Zone	Description

DEPARTMENT OF THE ARMY
JACKSONVILLE DISTRICT, CORPS OF ENGINEERS
JACKSONVILLE, FLORIDA

Checked By:	GHR
Designed By:	WRM
Drawn By:	WRM
File No.:	JANVER 1998B MAR2013 1A003848DGN
Reference File:	2018TAS-BS-BR16LDGN
File Name:	2018TAS-BS-LDGN
Date:	MAY 2020


JACKSONVILLE HARBOR, FLORIDA
3rd QUARTER EXAM SURVEY FY20
30, 34, 38, 40 & 42-FOOT PROJECT
STA. 38+00 CUT-A THRU STA. 12+00 CUT-B
PLAN

Scale:	AS SHOWN
Drawing No.:	34 / 38
SHEET	51 OF 57

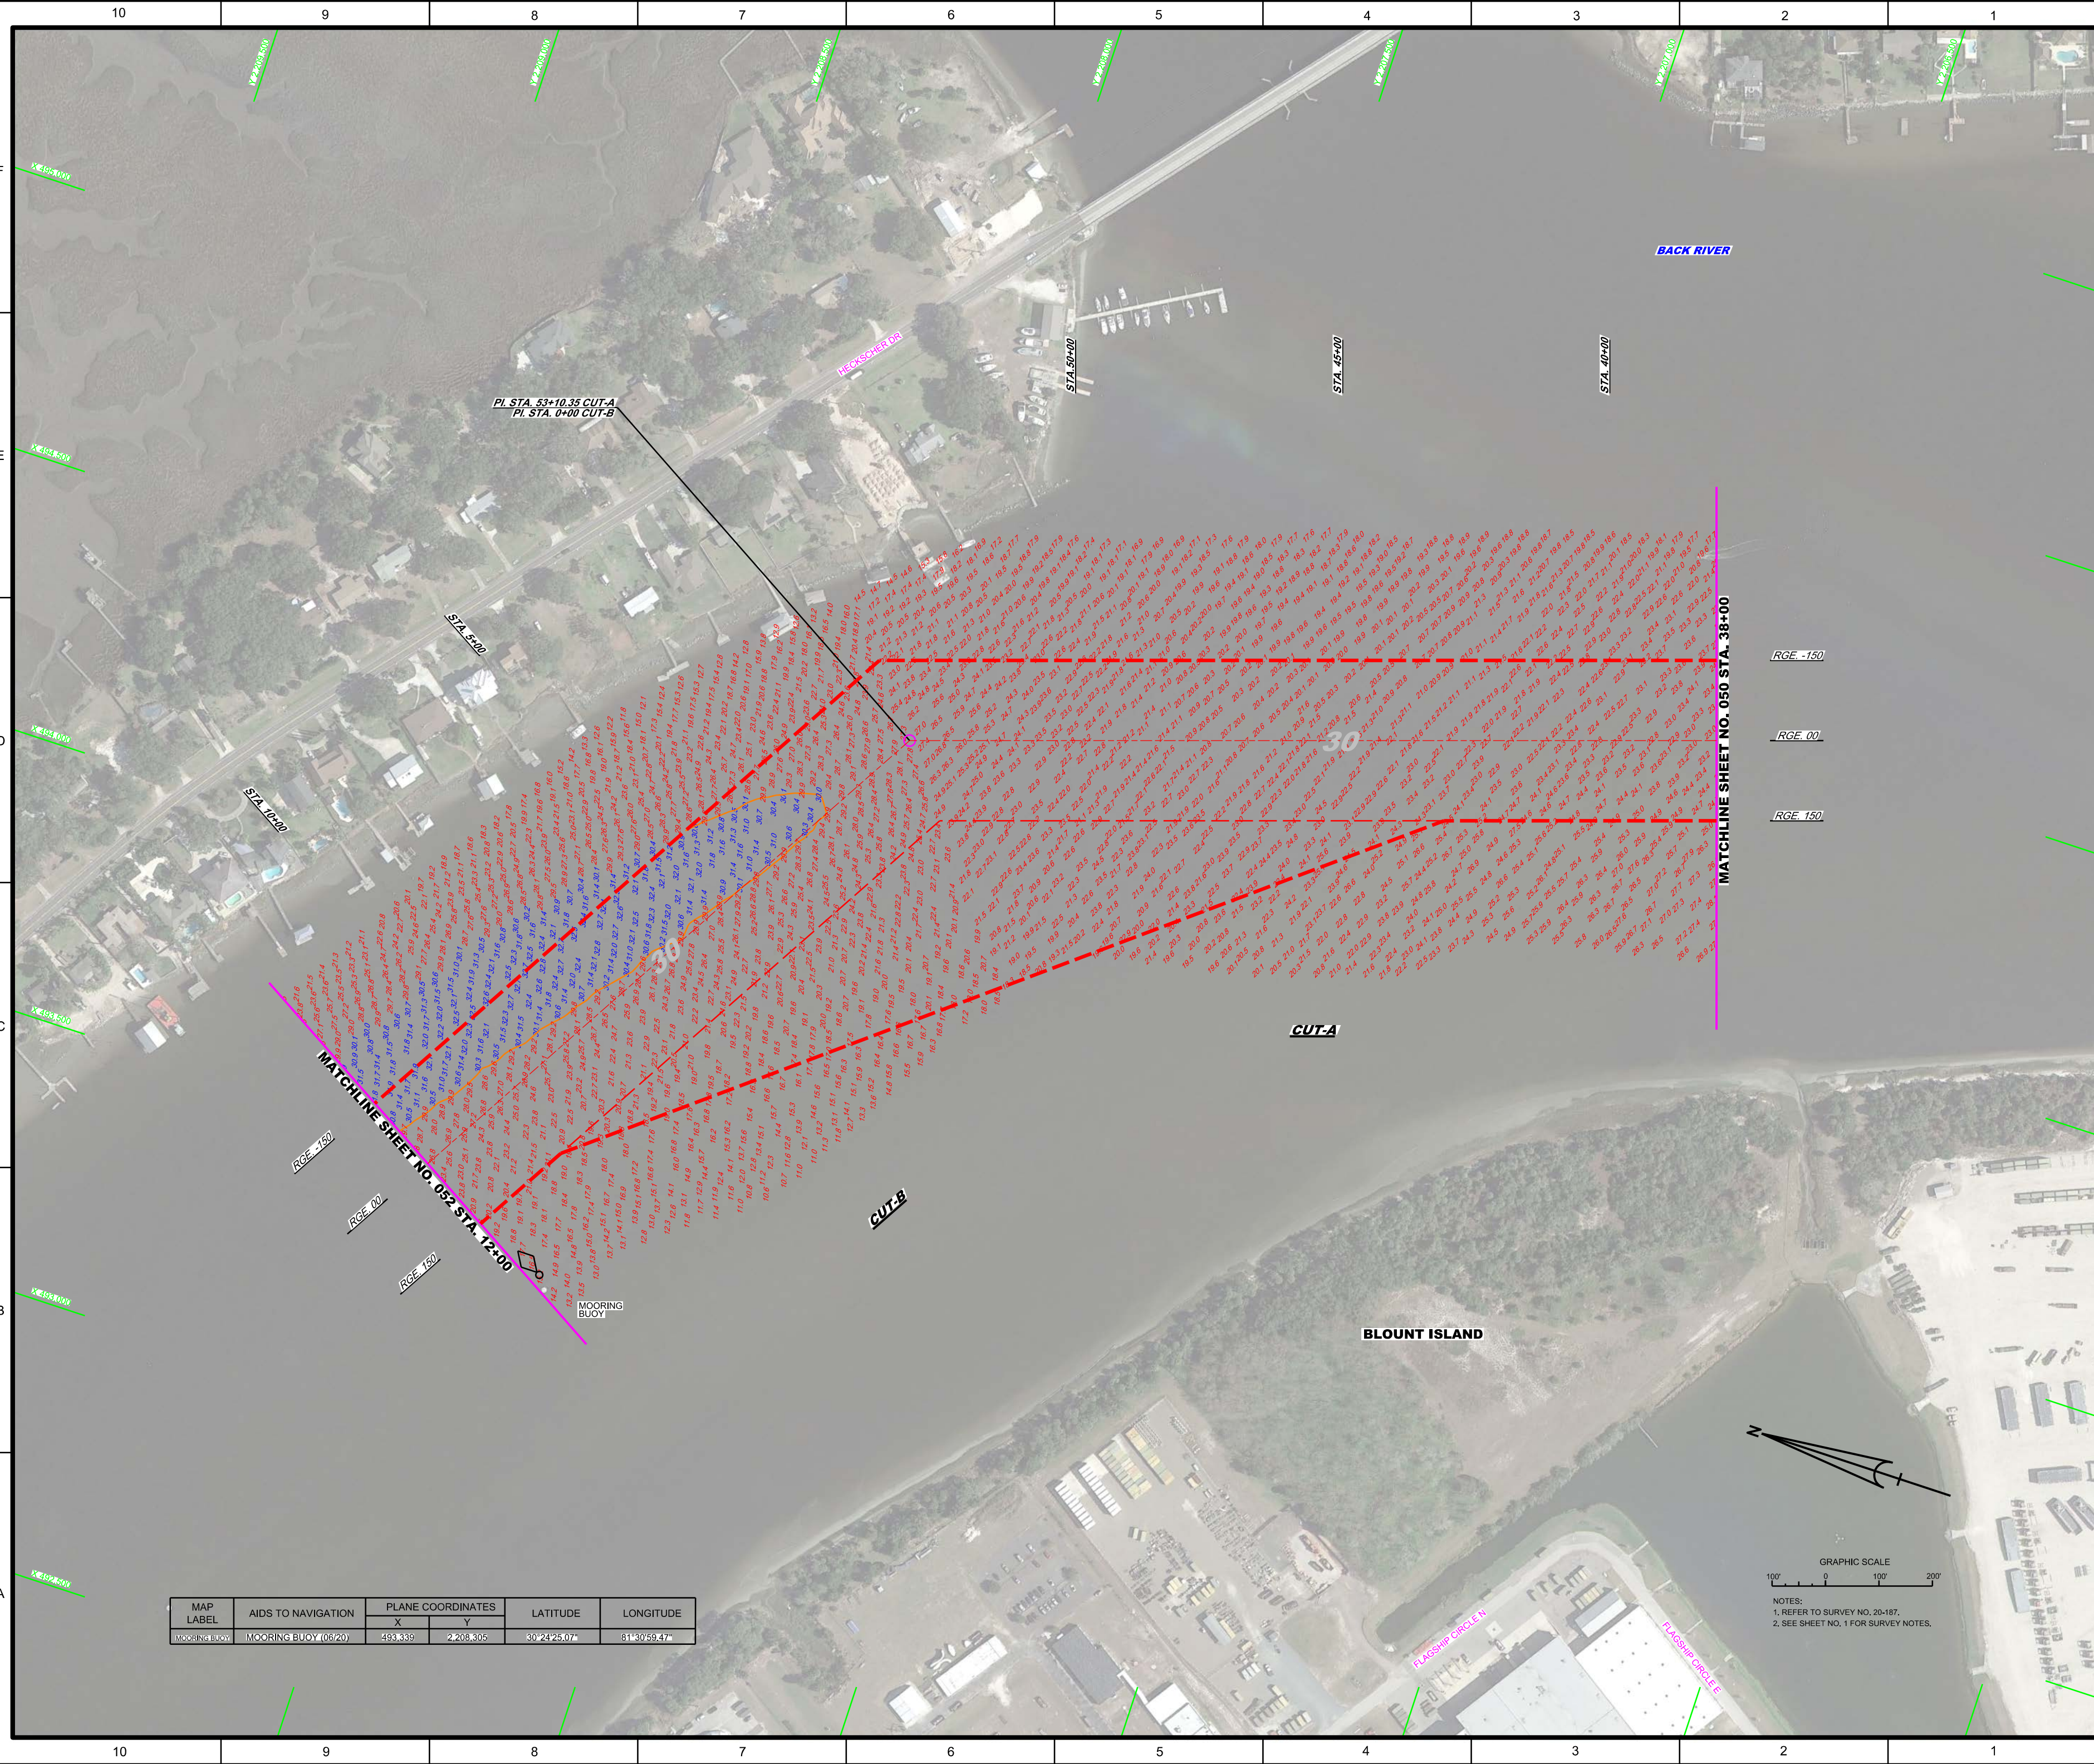

MAP LABEL	AIDS TO NAVIGATION	PLANE COORDINATES		LATITUDE	LONGITUDE
		X	Y		
MOORING BUOY	MOORING BUOY (0620)	493.339	2,208.305	30°24'25.07"	81°30'59.47"


GRAPHIC SCALE
0 100 200
NOTES:
1. REFER TO SURVEY NO. 20-187.
2. SEE SHEET NO. 1 FOR SURVEY NOTES.

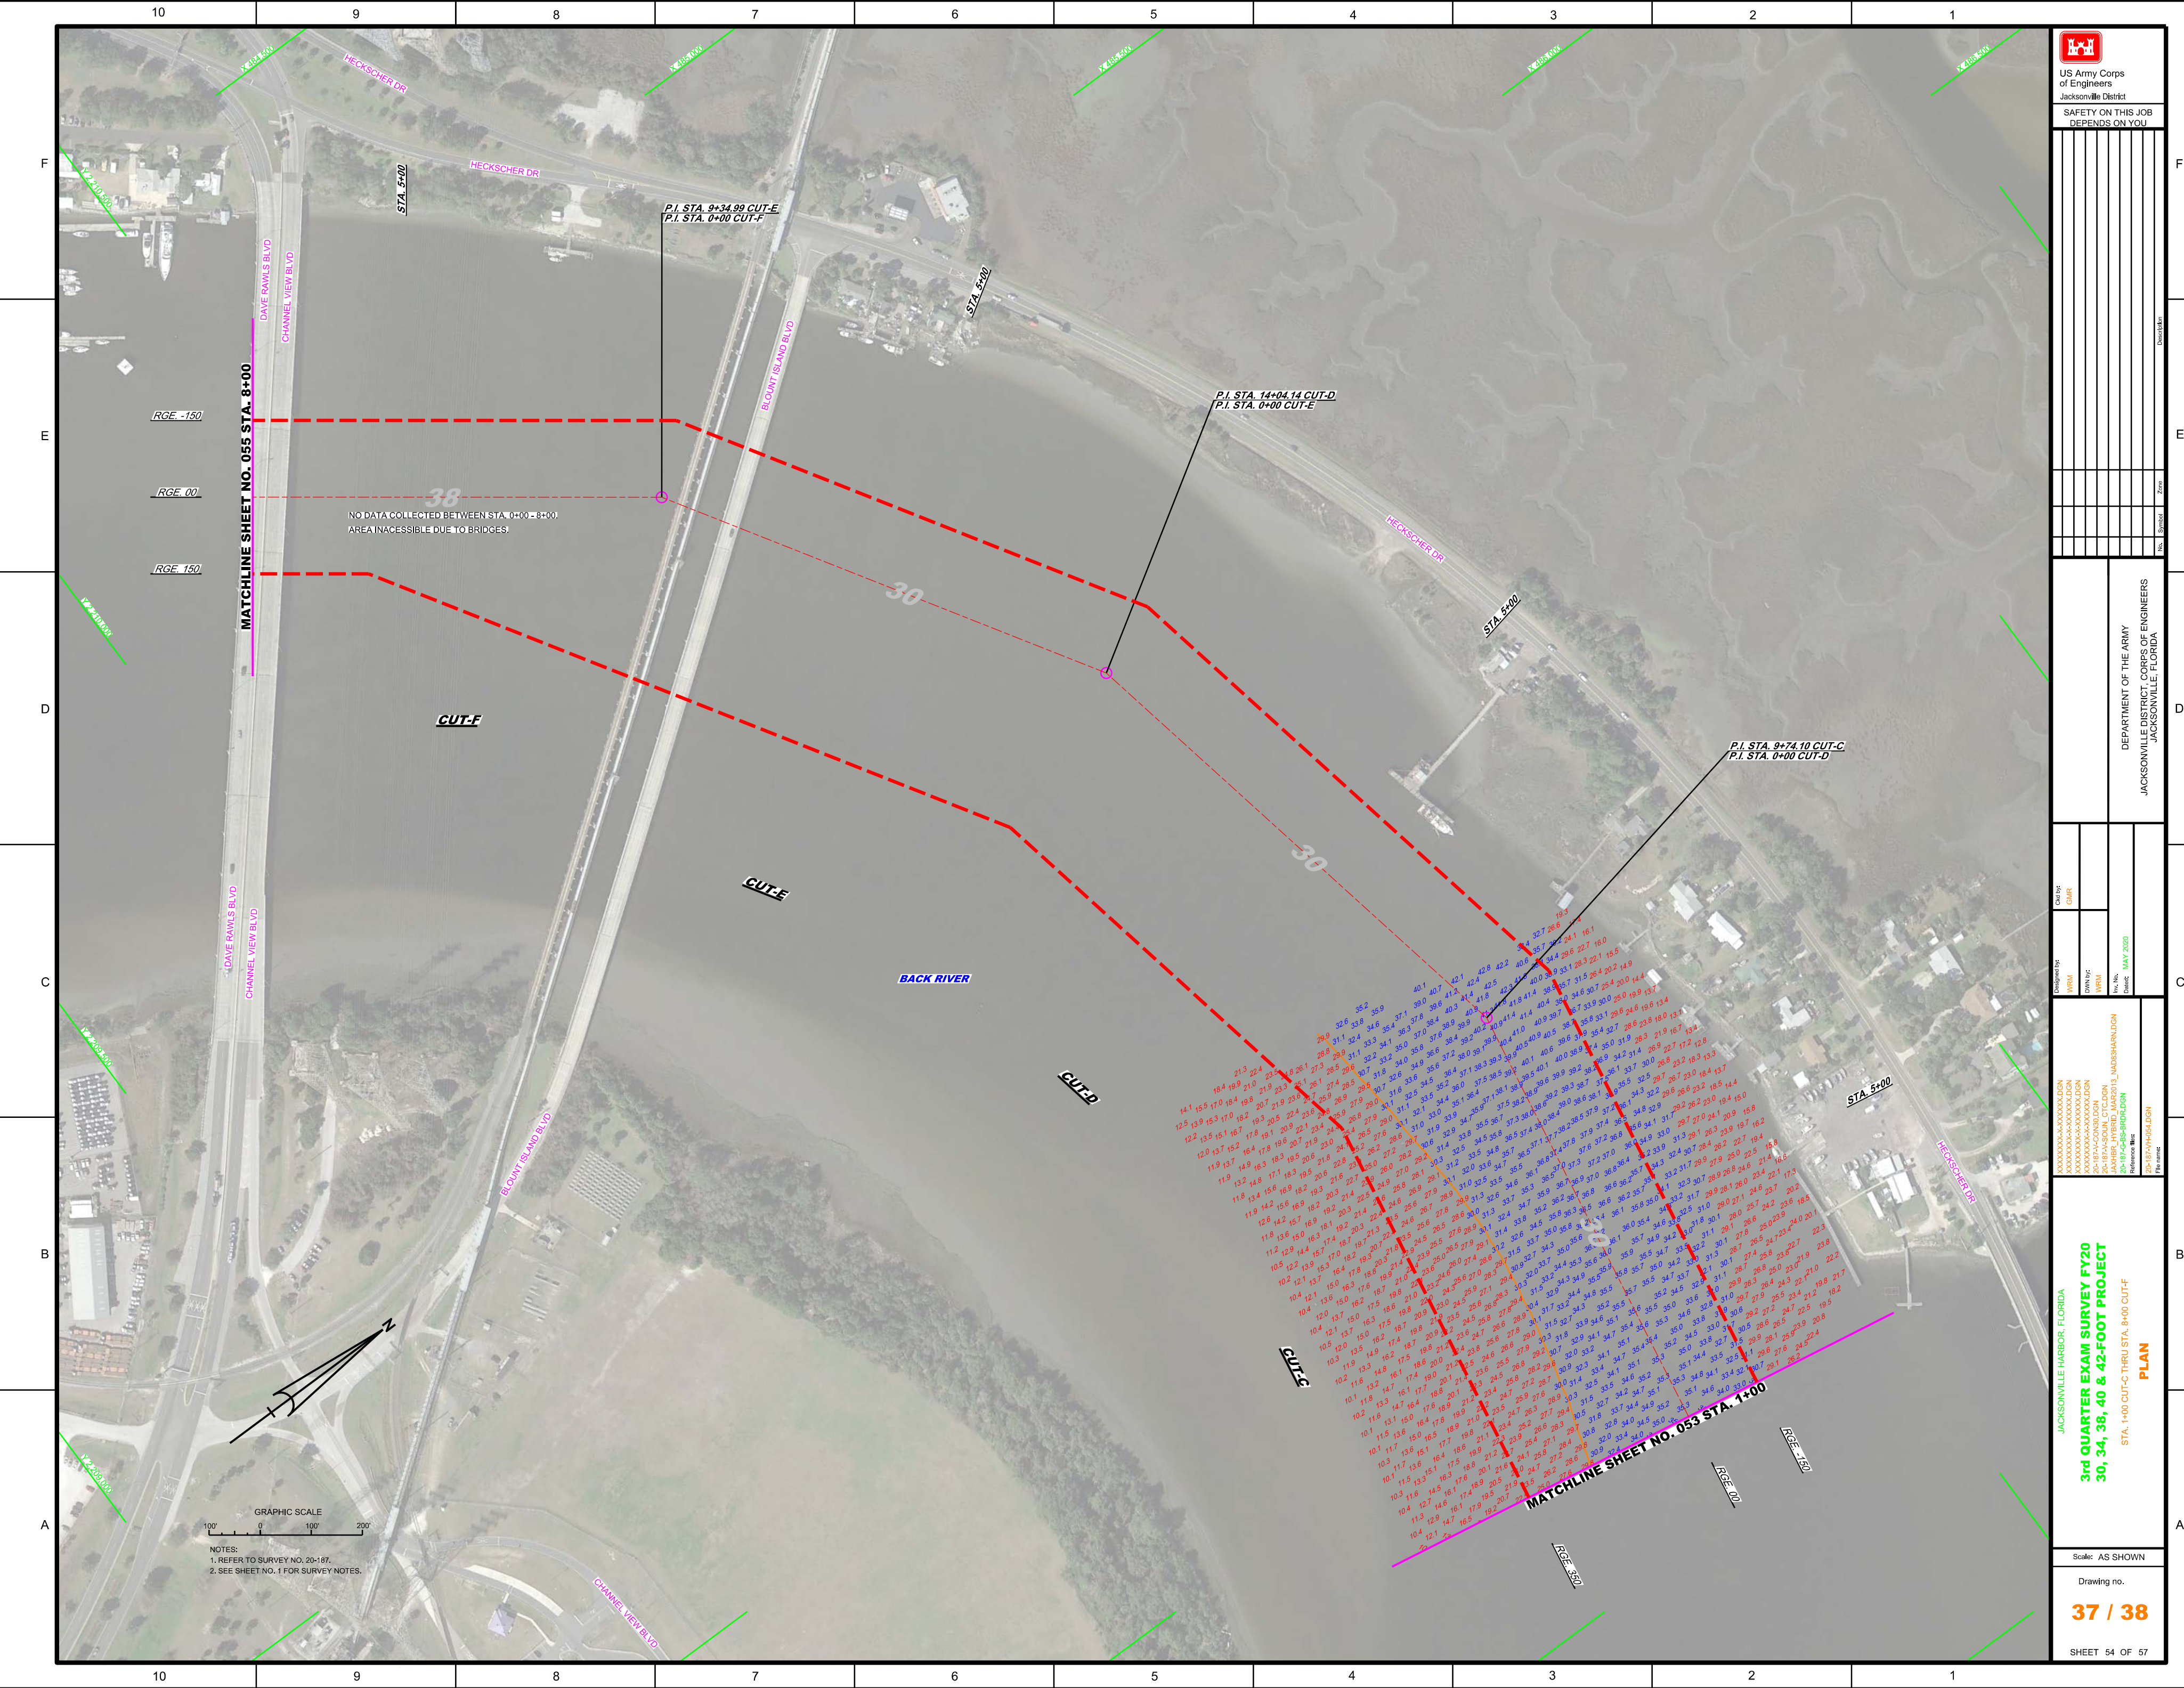

GRAPHIC SCALE
 1" = 100'
 0 100' 200'

NOTES:
 1. REFER TO SURVEY NO. 20-187.
 2. SEE SHEET NO. 1 FOR SURVEY NOTES.

 US Army Corps of Engineers Jacksonville District SAFETY ON THIS JOB DEPENDS ON YOU	
Call by: GHR Designed by: WRM Drawn by: WRM File No: 20-187-055-001 Date: MAY 2020	Department of the Army Jacksonville District, Corps of Engineers Jacksonville, Florida
3rd QUARTER EXAM SURVEY FY20 30, 34, 38, 40 & 42-FOOT PROJECT STA. 1+00 CUT-C THRU STA. 8+00 CUT-F PLAN	SHEET 54 OF 57 AS SHOWN 37 / 38

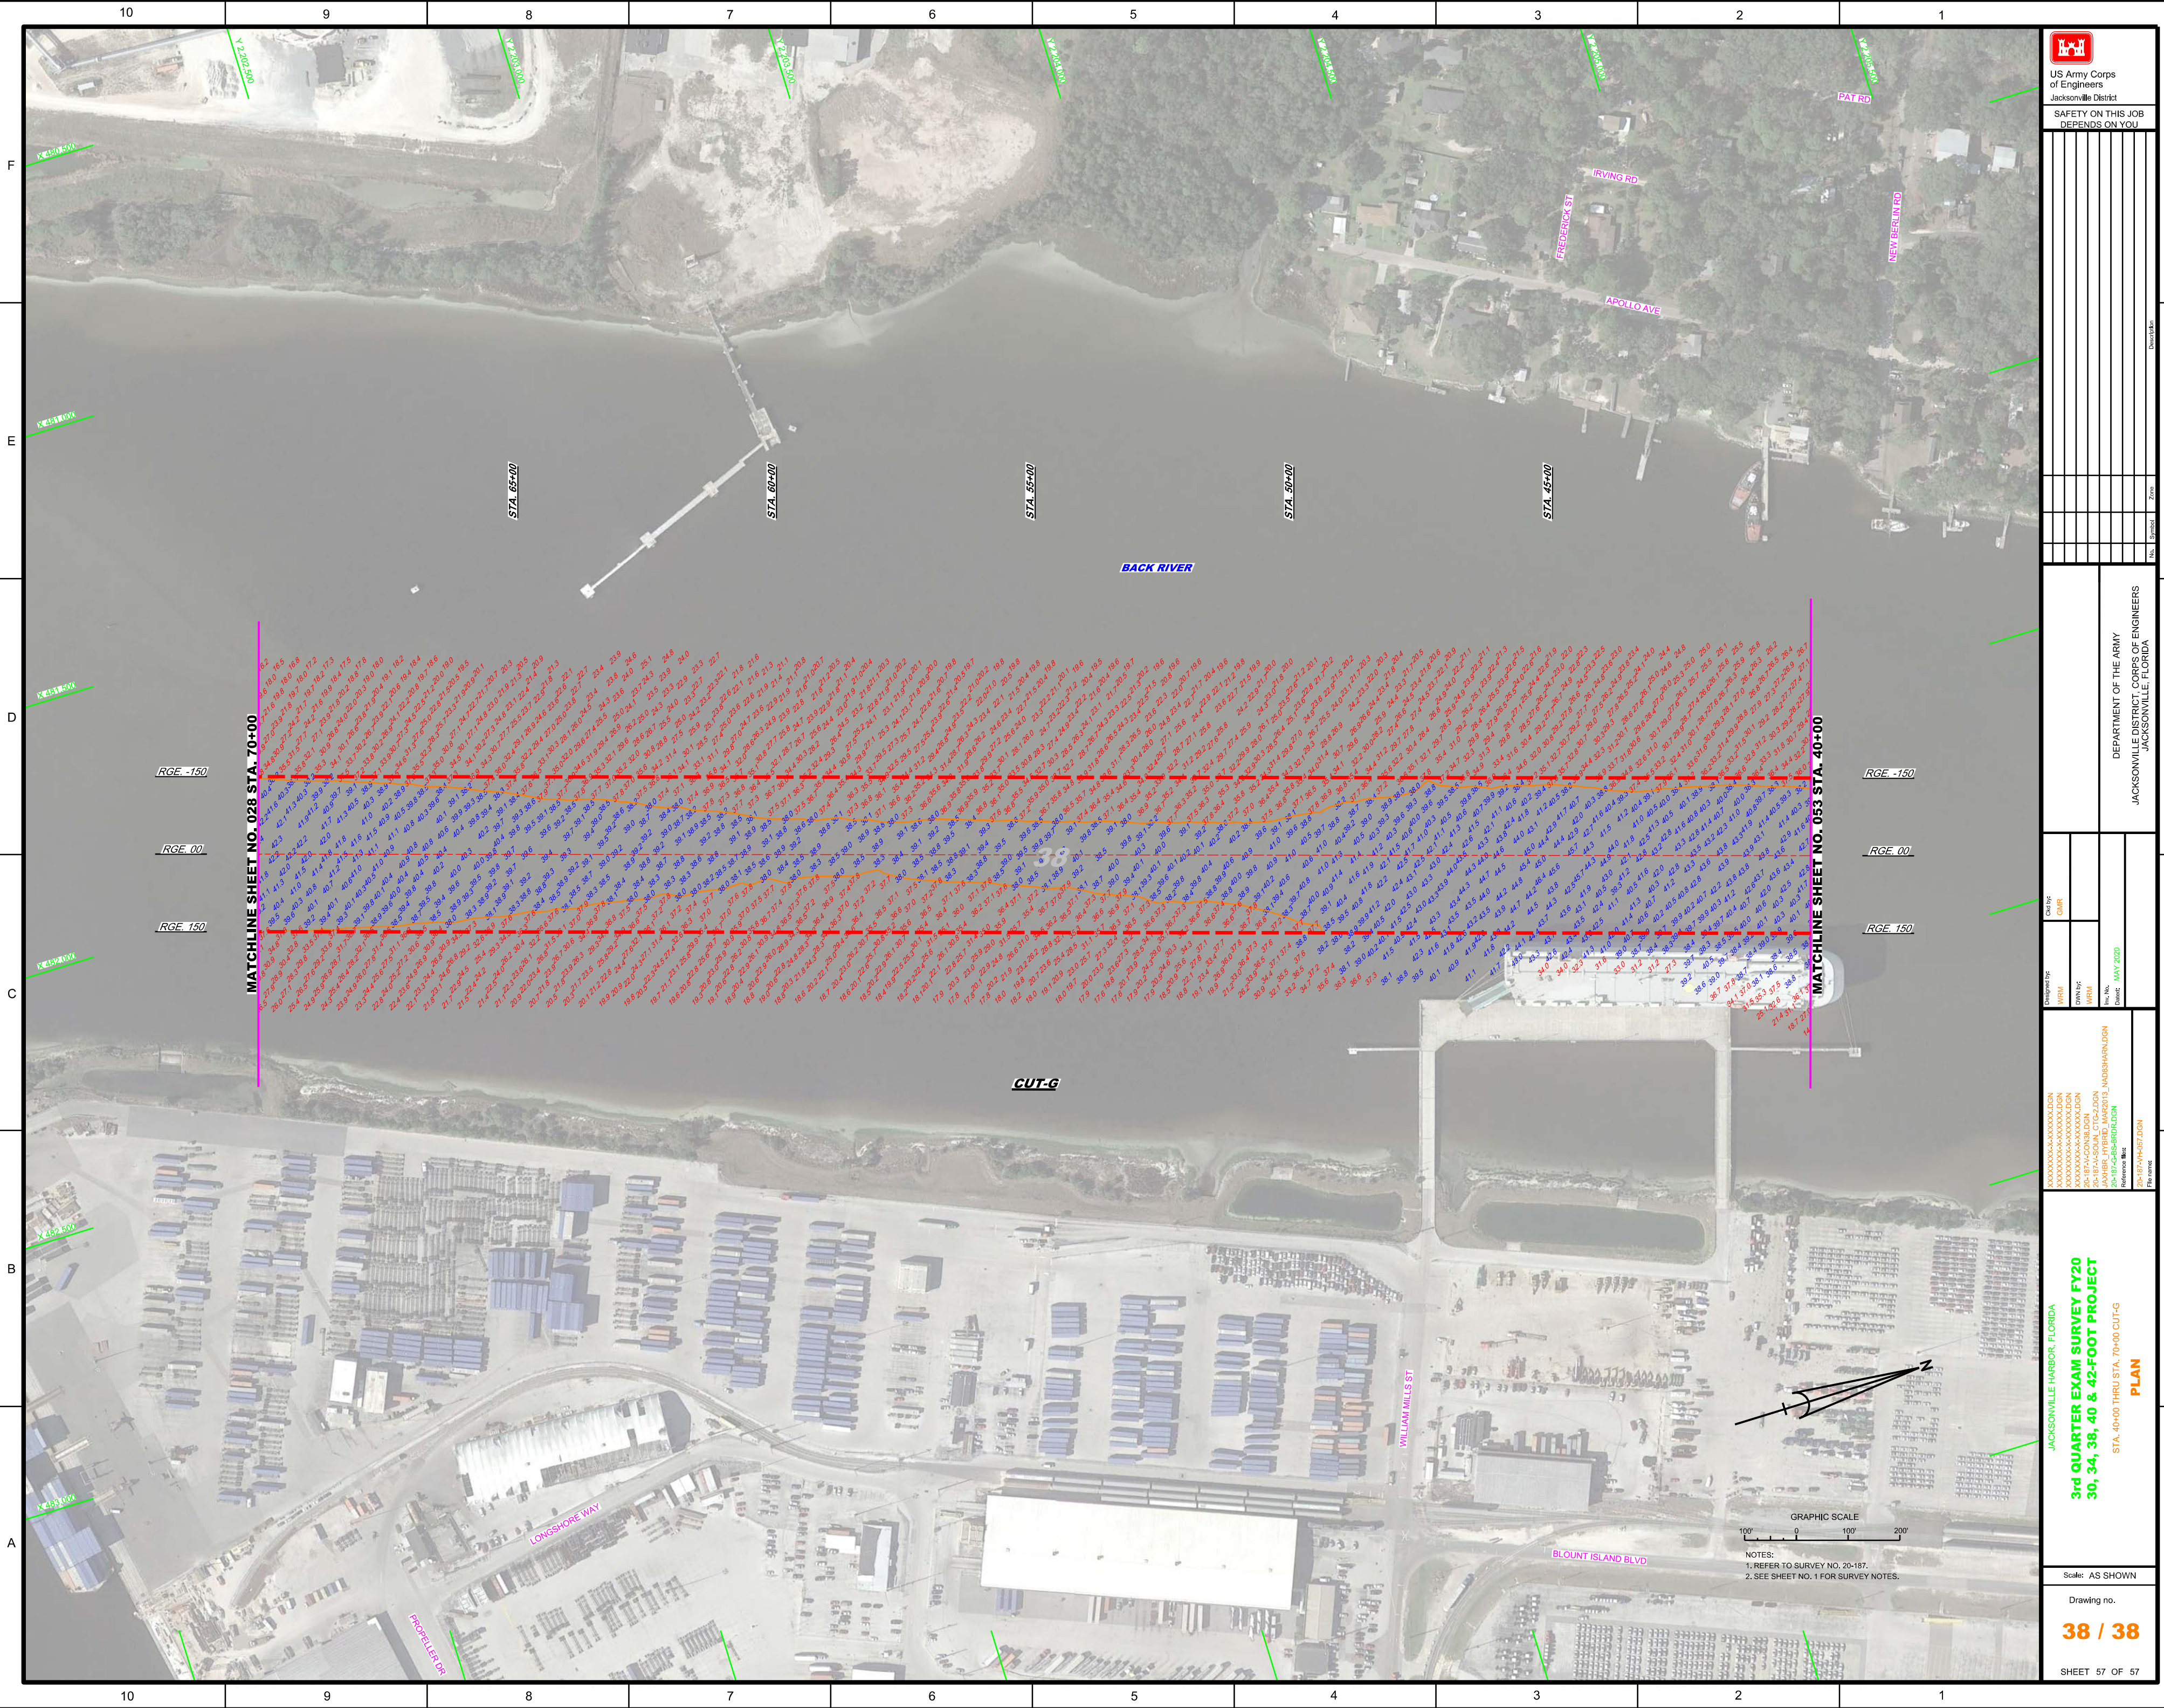

US Army Corps of Engineers

 Jacksonville District

 SAFETY ON THIS JOB

 DEPENDS ON YOU

Checked By	GHK
Designed By	WRM
Drawn By	WRM
Project No.	20-187-PA-HARBOR
Date	MAY 2020

JACKSONVILLE HARBOR, FLORIDA
 3rd QUARTER EXAM SURVEY FY20
 30, 34, 38, 40 & 42-FOOT PROJECT
 STA. 40+00 THRU STA. 70+00 CUT-G
 PLAN

Scale: AS SHOWN
 Drawing no.
38 / 38
 SHEET 57 OF 57

GRAPHIC SCALE
 100' 0 100' 200'
 NOTES:
 1. REFER TO SURVEY NO. 20-187.
 2. SEE SHEET NO. 1 FOR SURVEY NOTES.