


MAP LABEL	AIDS TO NAVIGATION	PLANE COORDINATES		LATITUDE	LONGITUDE
		X	Y		
G*1*	DBN-1 (11/20)	945,720	647,493	26°06'44.32"	80°07'03.37"
R*2*	DBN-2 (11/20)	945,761	647,608	26°06'45.46"	80°07'02.92"
R*2*	DBN-2 (11/20)	945,143	647,576	26°06'45.18"	80°07'09.70"
G*3*	DBN-3 (11/20)	945,424	647,658	26°06'45.98"	80°07'06.61"
R*4*	DBN-4 (11/20)	945,384	647,859	26°06'47.97"	80°07'07.04"
G*5*	DBN-5 (11/20)	944,948	648,015	26°06'49.54"	80°07'11.81"
R*6*	LT-6 (11/20)	945,005	648,103	26°06'50.41"	80°07'11.18"
JUNC *A*	JUNC. BUOY-A (11/20)	946,302	647,252	26°06'41.89"	80°06'57.02"
INFO SIGN	SIGN (11/20)	945,118	647,163	26°06'41.10"	80°07'10.01"



US Army Corps of Engineers
Jacksonville District

SAFETY ON THIS JOB
DEPENDS ON YOU

DESIGNED BY: WRM
CHECKED BY: WRM
DATE: NOV 2020

DEPARTMENT OF THE ARMY
JACKSONVILLE DISTRICT, CORPS OF ENGINEERS
JACKSONVILLE, FLORIDA

Drawn by: GHR
Checked by: WRM
Date: NOV 2020

PROJECT CONDITION SURVEY FY20
NEW RIVER 8-FOOT PROJECT


STA. 0+00 CUT BW-43 THRU STA. 4+56.97 CUT BW-49
STA. 3+60 CUT-2 AND STA. 0+00 THRU STA. 14+68.66 CUT-1S
PLAN

Scale: AS SHOWN


Drawing no.

2

SHEET 02 OF 03

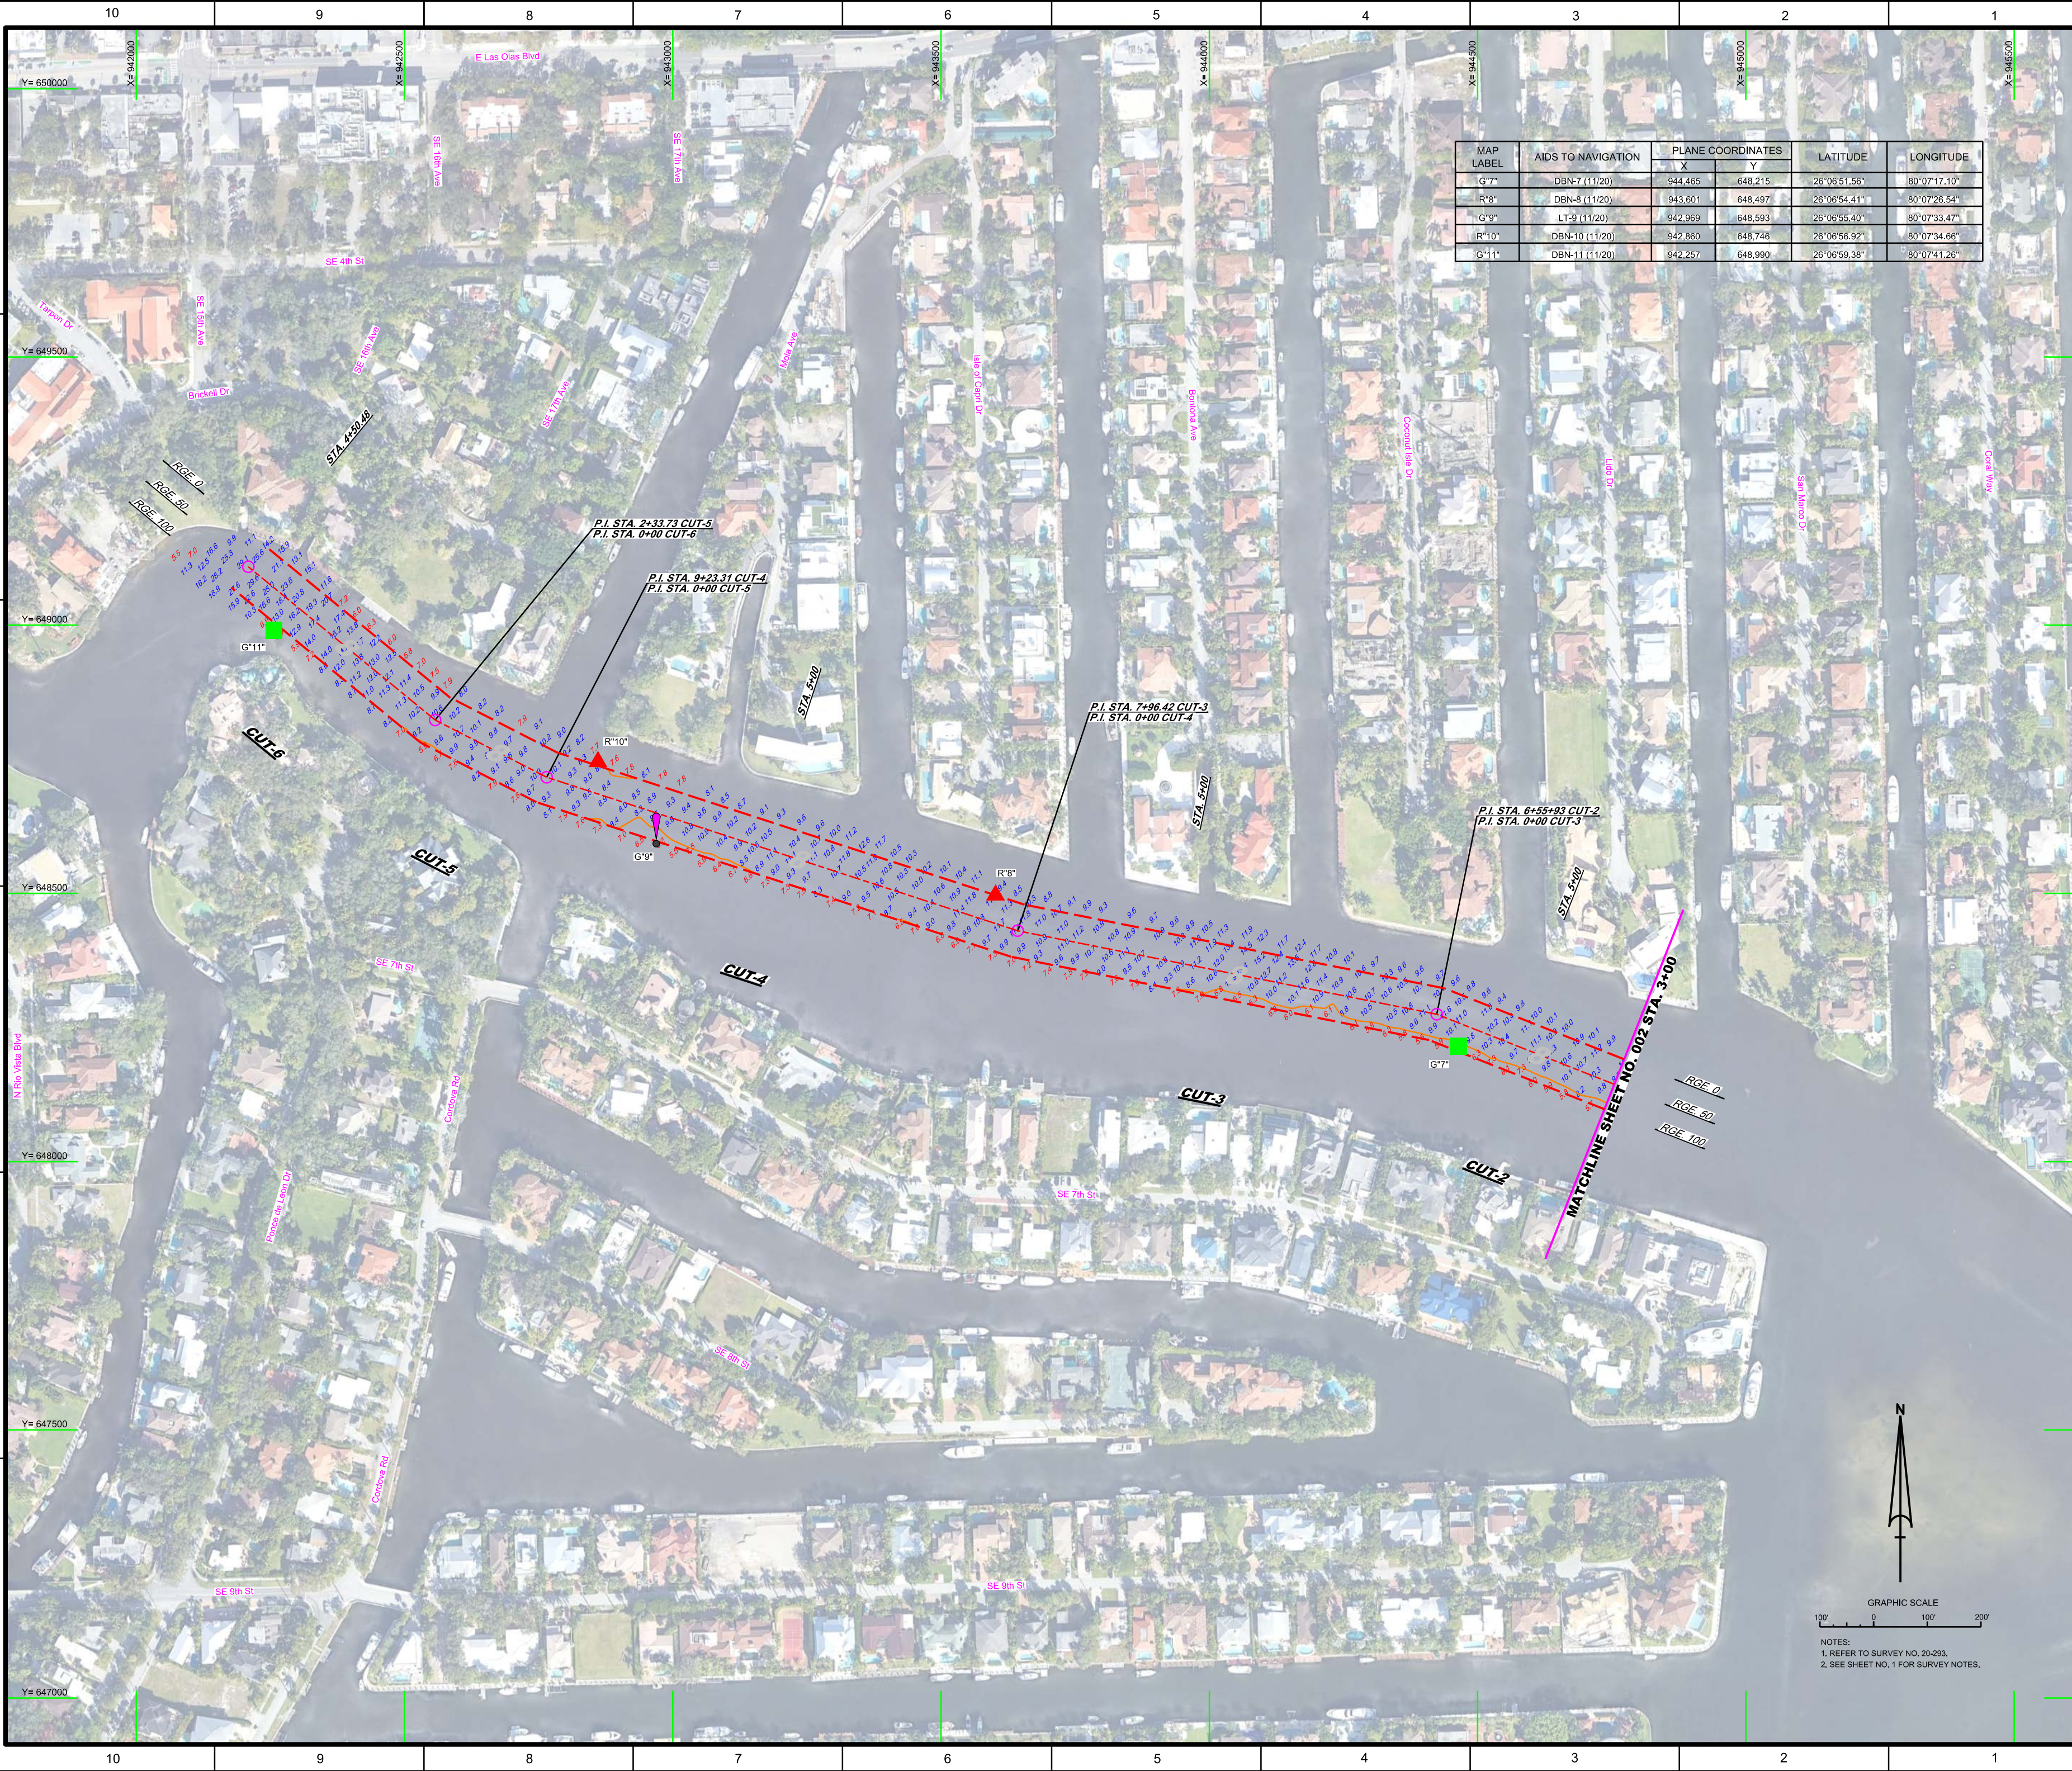

MAP LABEL	AIDS TO NAVIGATION	PLANE COORDINATES		LATITUDE	LONGITUDE
		X	Y		
G*7	DBN-7 (11/20)	944,465	648,215	26°06'51.56"	80°07'17.10"
R*8	DBN-8 (11/20)	943,601	648,497	26°06'54.41"	80°07'26.54"
G*9	LT-9 (11/20)	942,969	648,593	26°06'55.40"	80°07'33.47"
R*10	DBN-10 (11/20)	942,860	648,746	26°06'56.92"	80°07'34.66"
G*11	DBN-11 (11/20)	942,257	648,990	26°06'59.38"	80°07'41.26"



US Army Corps of Engineers
Jacksonville District

SAFETY ON THIS JOB
DEPENDS ON YOU

Checked By:	WRM	Checked By:	WRM	Checked By:	WRM
Designed By:	WRM	Checked By:	WRM	Checked By:	WRM
Drawn By:	WRM	Checked By:	WRM	Checked By:	WRM
Scale:	AS SHOWN	Scale:	AS SHOWN	Scale:	AS SHOWN
Project Name:	NEW RIVER, BROWARD COUNTY, FLORIDA				
Project Description:	PROJECT CONDITION SURVEY FY20				
Project Title:	NEW RIVER 8-FOOT PROJECT				
Project Location:	STA. 3+00 CUT-2 THRU STA. 4+50.36 CUT-6				
Project Type:	PLAN				
Scale:	AS SHOWN				
Drawing no.:	3				
SHEET	03 OF 03				

