


MAP LABEL	AIDS TO NAVIGATION	PLANE COORDINATES		LATITUDE	LONGITUDE
		X	Y		
R-24	LT. BUOY-24 (05/24)	512.503	2499.549	30°22'59.21"	81°27'20.22"

GRAPHIC SCALE
100' 0 100' 200'
NOTES:
1. REFER TO SURVEY NO. 21-102.
2. SEE SHEET NO. 1 FOR SURVEY NOTES.

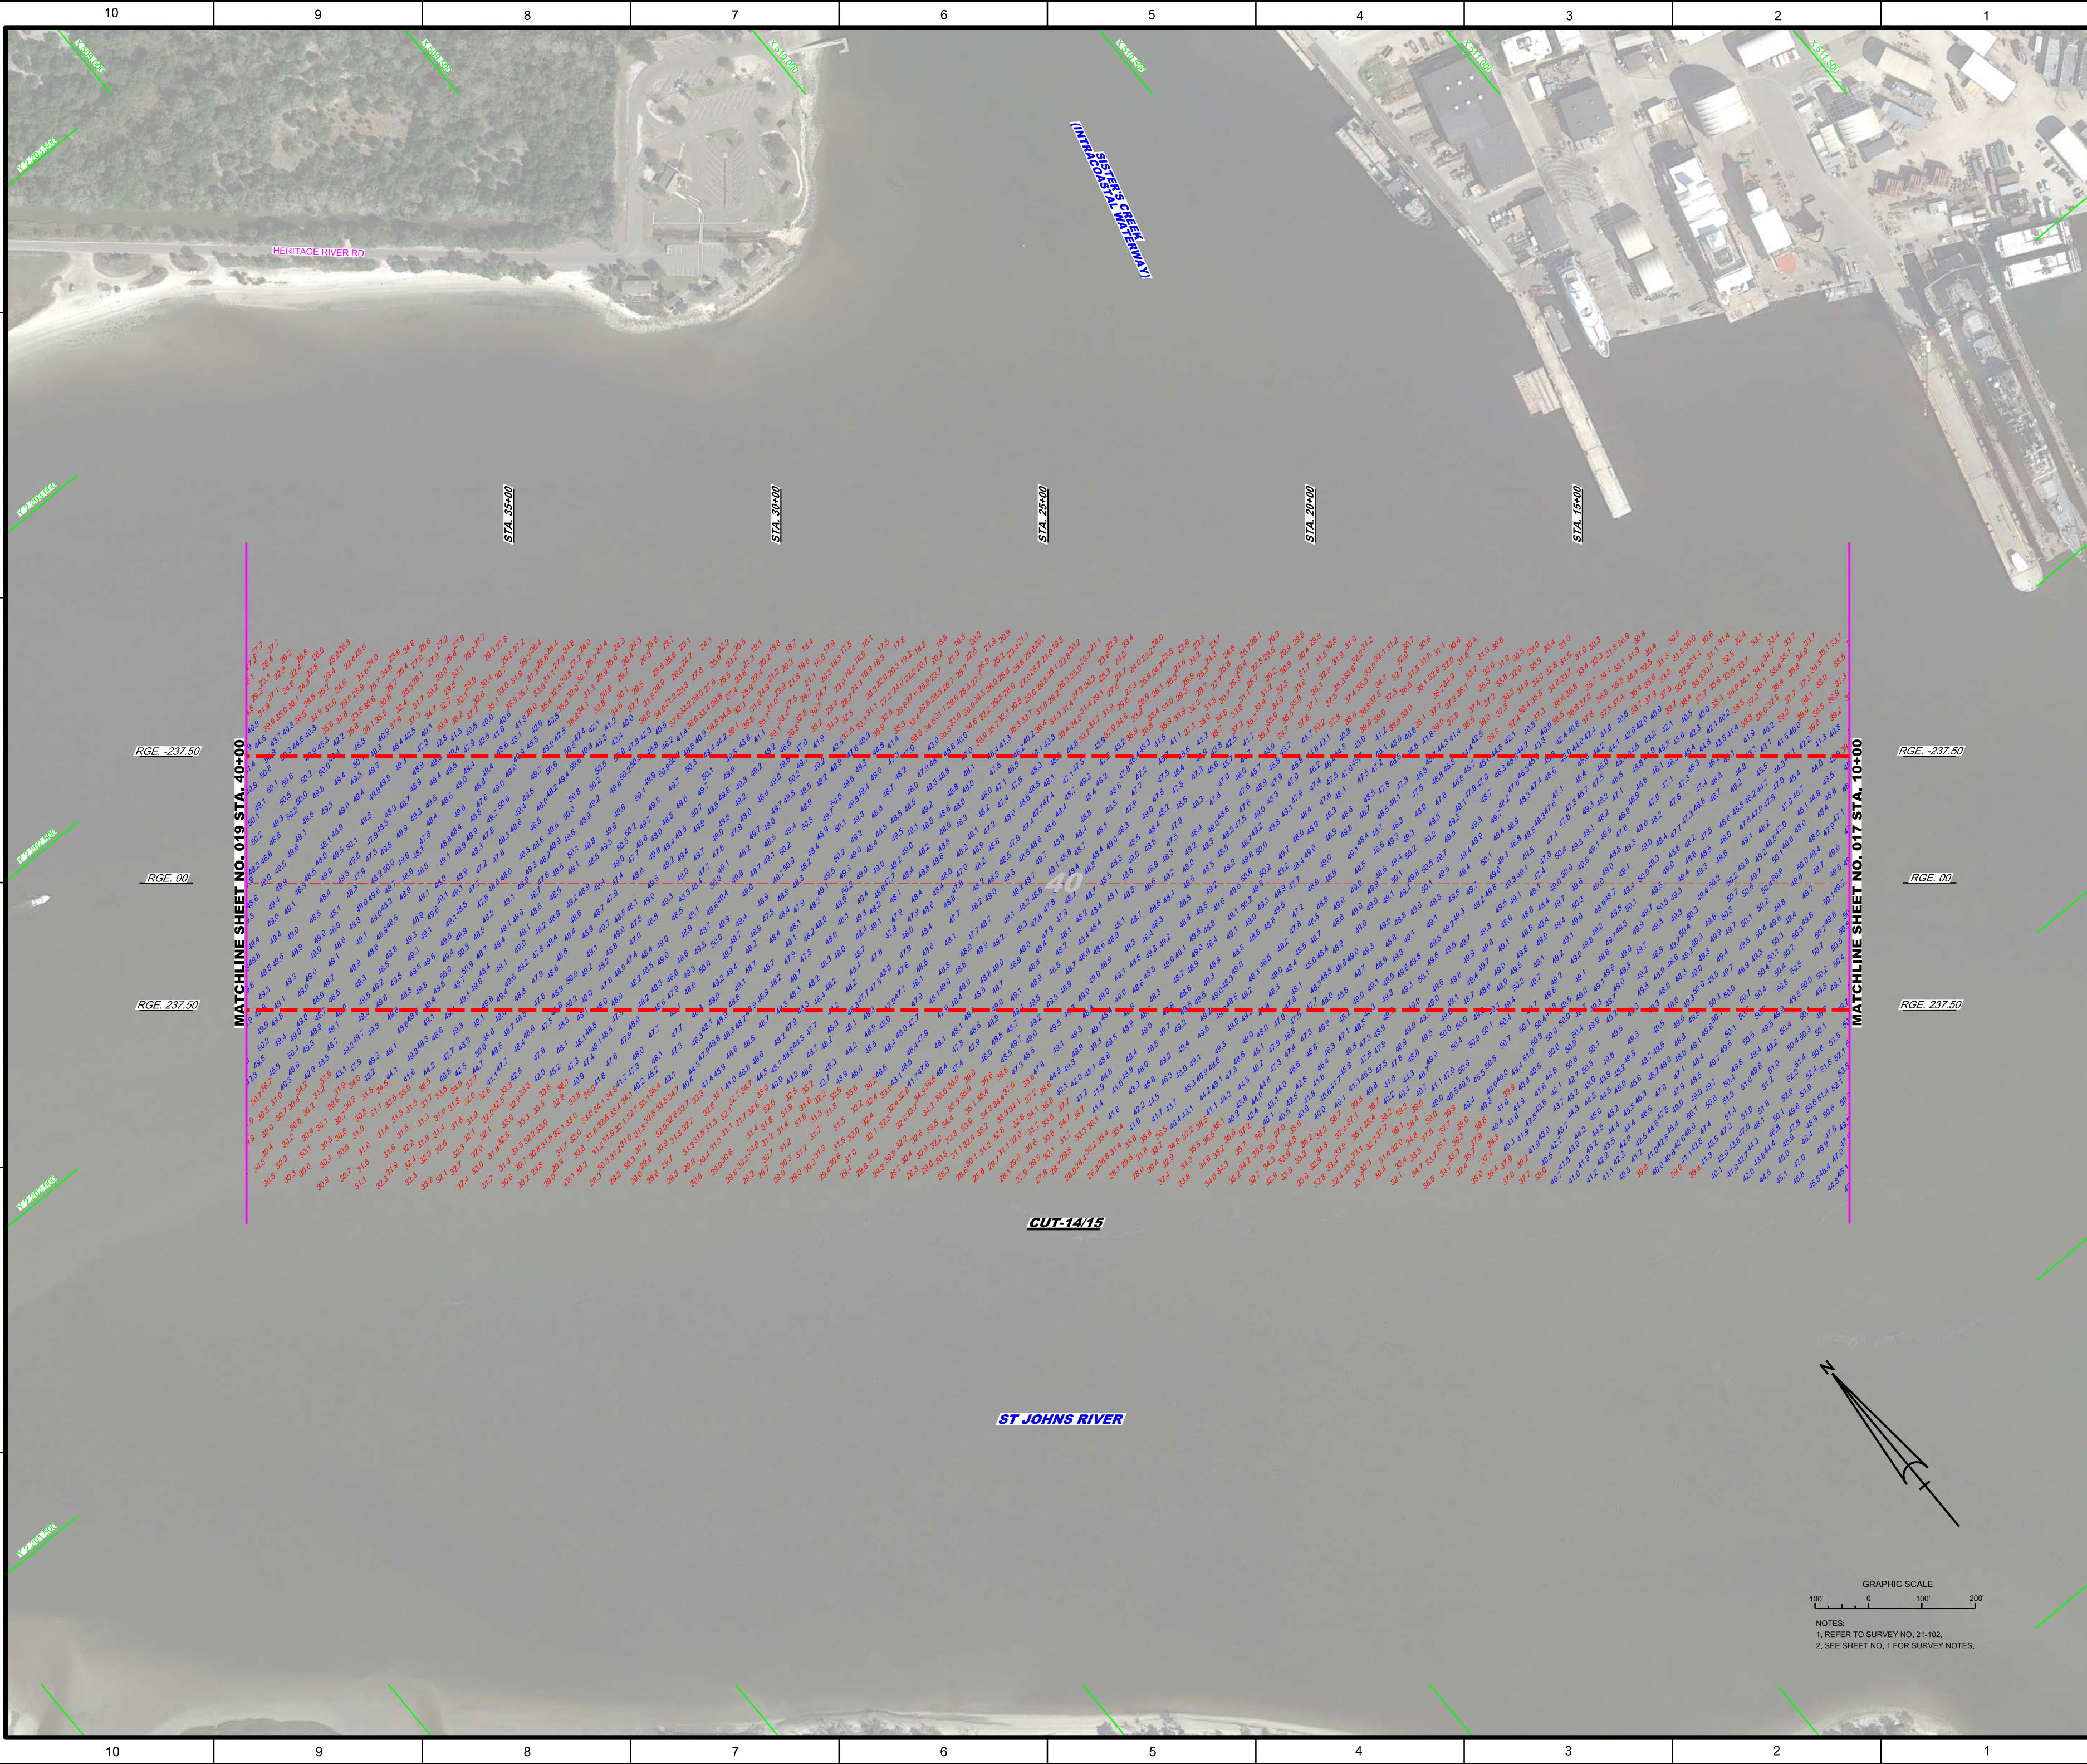


 US Army Corps of Engineers Jacksonville District SAFETY ON THIS JOB DEPENDS ON YOU	
No.	Zone
1	2
3	4
5	6
7	8
9	10


DEPARTMENT OF THE ARMY
 JACKSONVILLE DISTRICT, CORPS OF ENGINEERS
 JACKSONVILLE, FLORIDA

Designed by: WRM	Checked by: GHR
Drawn by: WRM	Date: JUN 2021
Project No.: 2-102-G-B-BRIG-03_NA038HARDON	
Reference Map: 2-102-HR-03	

JACKSONVILLE HARBOR, FLORIDA
2nd QUARTER EXAM SURVEY FY21
30, 34, 38, 40 & 42-FOOT PROJECT
 STA. 10+00 THRU STA. 40+00 CUT-14/15
PLAN

Scale: AS SHOWN
 Drawing no.
12 / 42
 SHEET 18 OF 57

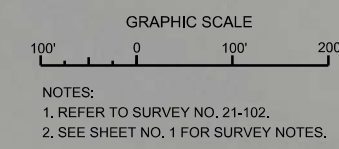

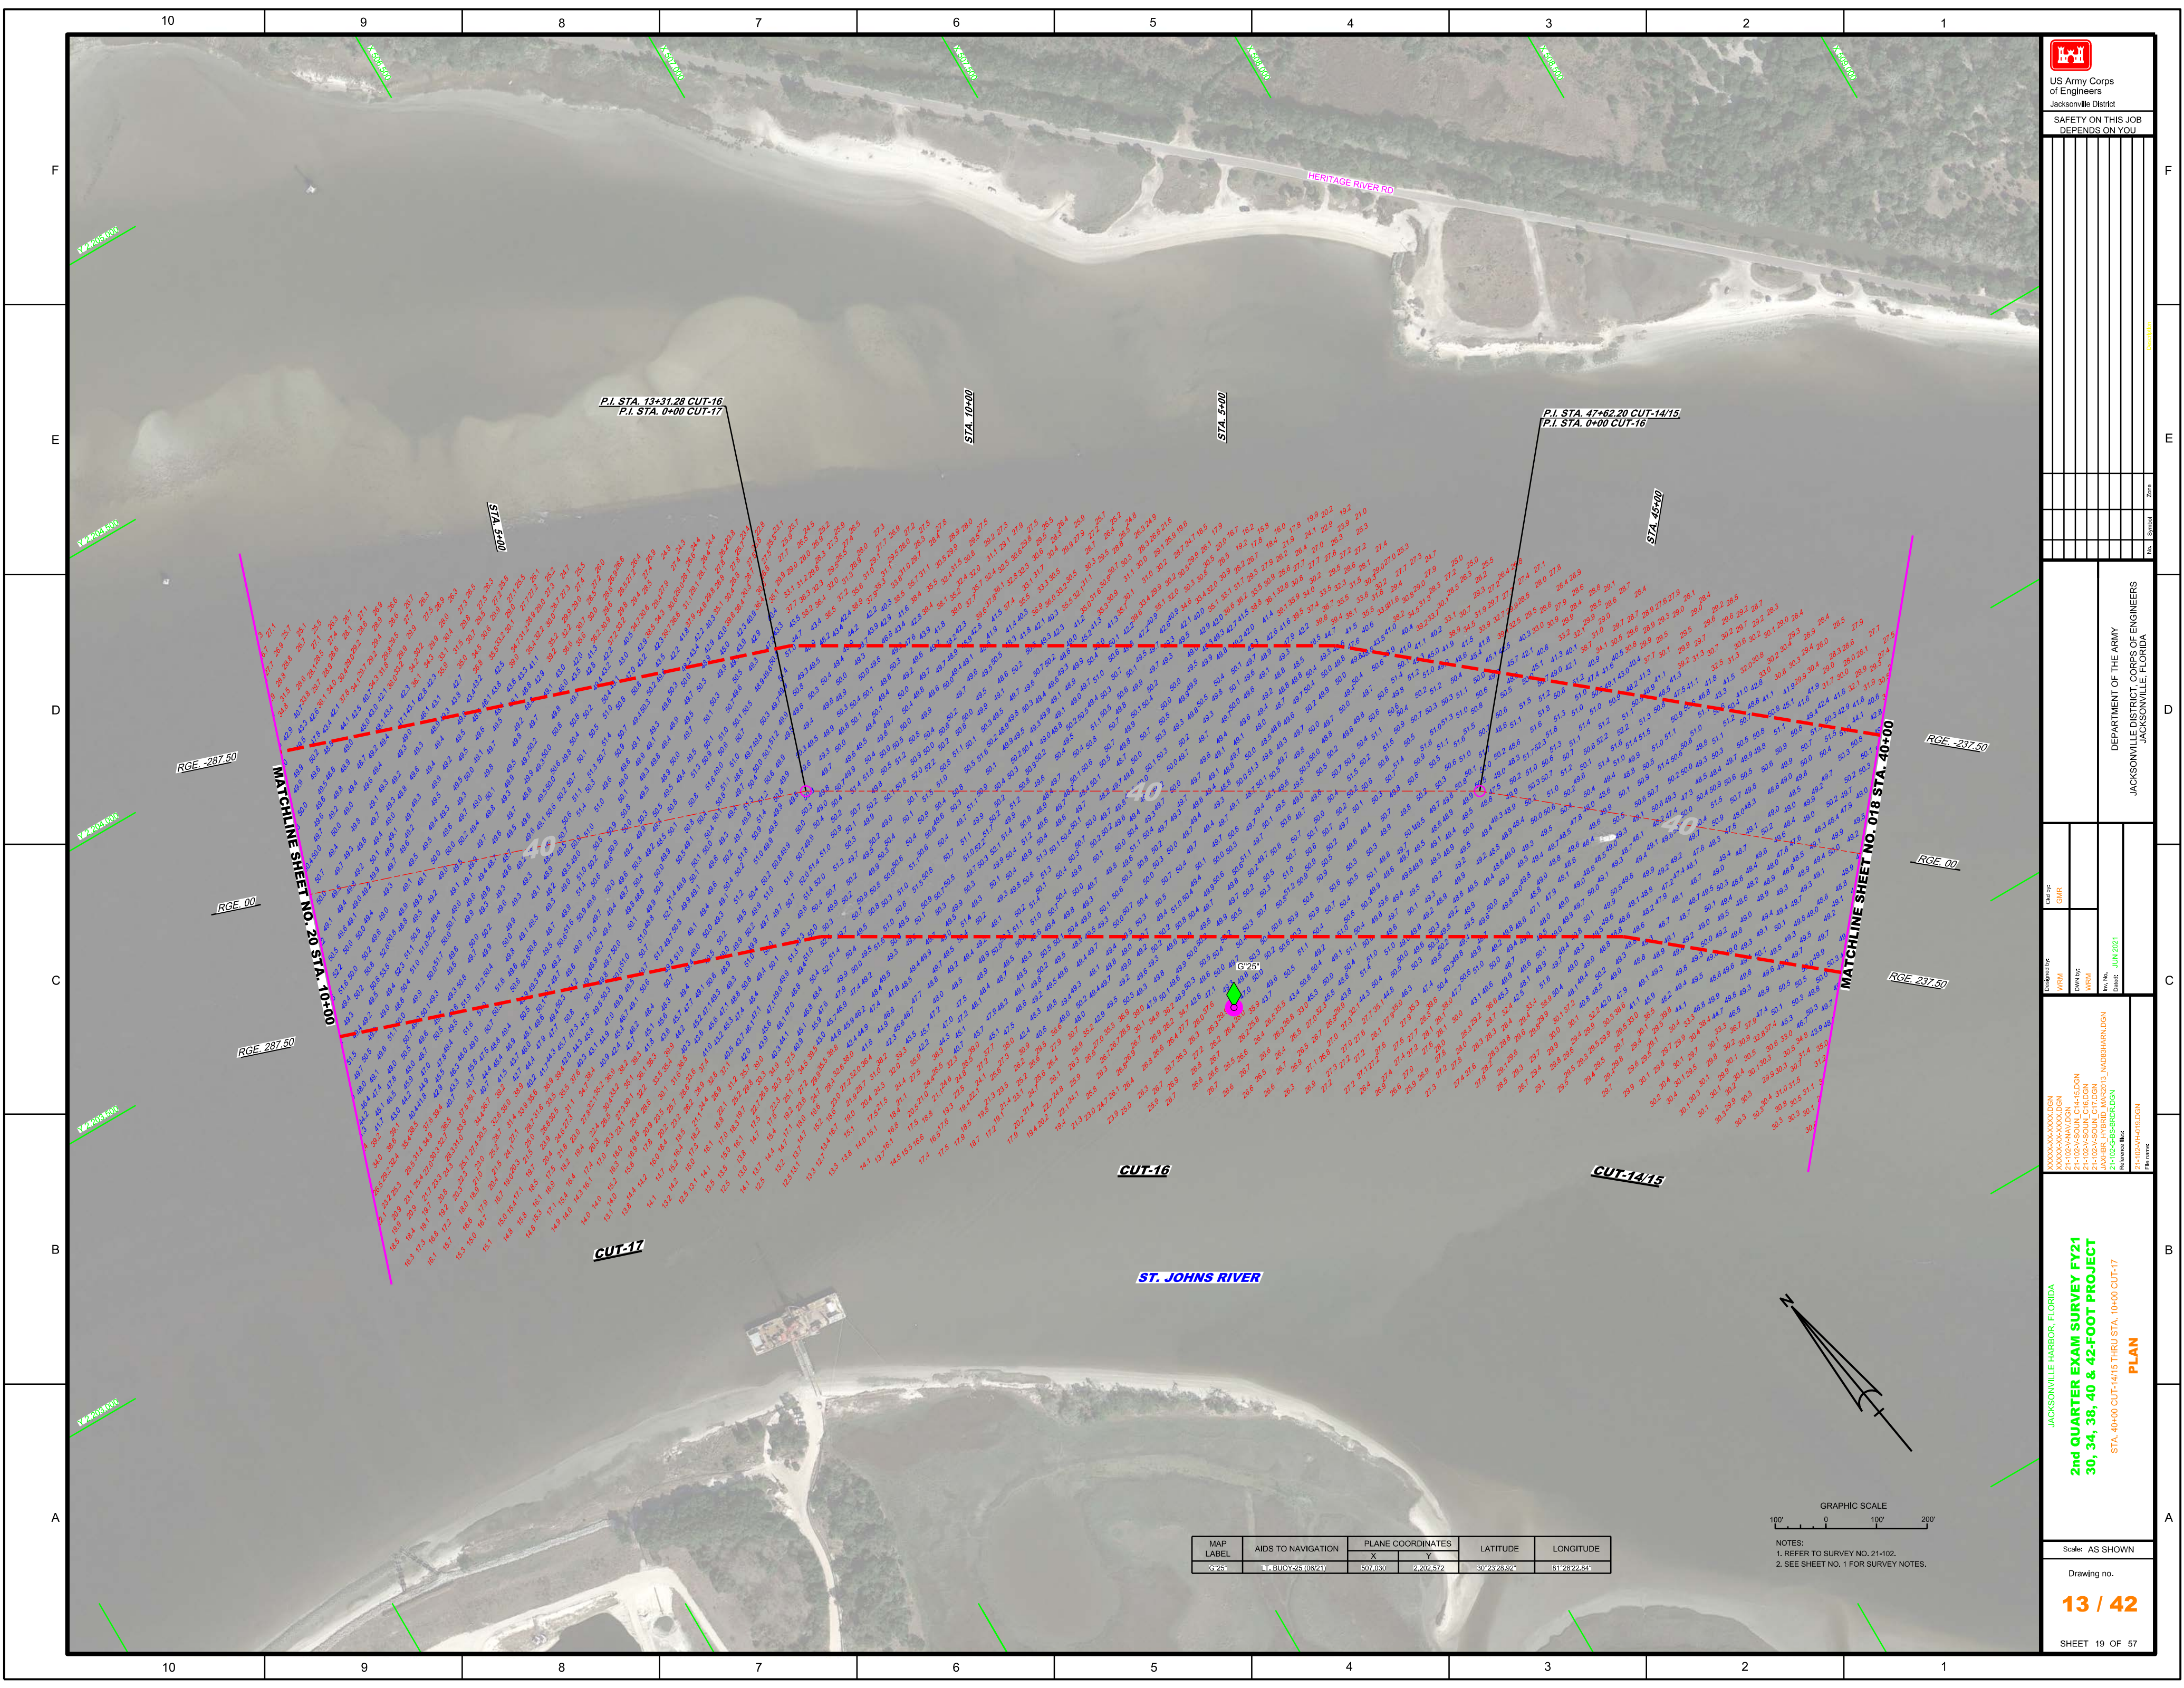



 US Army Corps of Engineers
 Jacksonville District
 SAFETY ON THIS JOB
 DEPENDS ON YOU


DEPARTMENT OF THE ARMY
 JACKSONVILLE DISTRICT CORPS OF ENGINEERS
 JACKSONVILLE, FLORIDA

Checked By: GHR
 Designed By: WRM
 Drawn By: WRM
 File No.: 2-10265-SB-BR16L0N
 Date: JUN 2021


JACKSONVILLE HARBOR, FLORIDA
2nd QUARTER EXAM SURVEY FY21
30, 34, 38, 40 & 42-FOOT PROJECT
 STA. 40+00 CUT-14/15 THRU STA. 10+00 CUT-17
PLAN

Scale: AS SHOWN
 Drawing no.
13 / 42
 SHEET 19 OF 57

MAP LABEL	AIDS TO NAVIGATION	PLANE COORDINATES		LATITUDE	LONGITUDE
		X	Y		
G-25	LT. BUOY-25 (06/21)	507,030	2,202,572	30°23'28.32"	81°26'22.84"

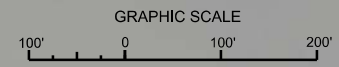

NOTES:
 1. REFER TO SURVEY NO. 21-102.
 2. SEE SHEET NO. 1 FOR SURVEY NOTES.

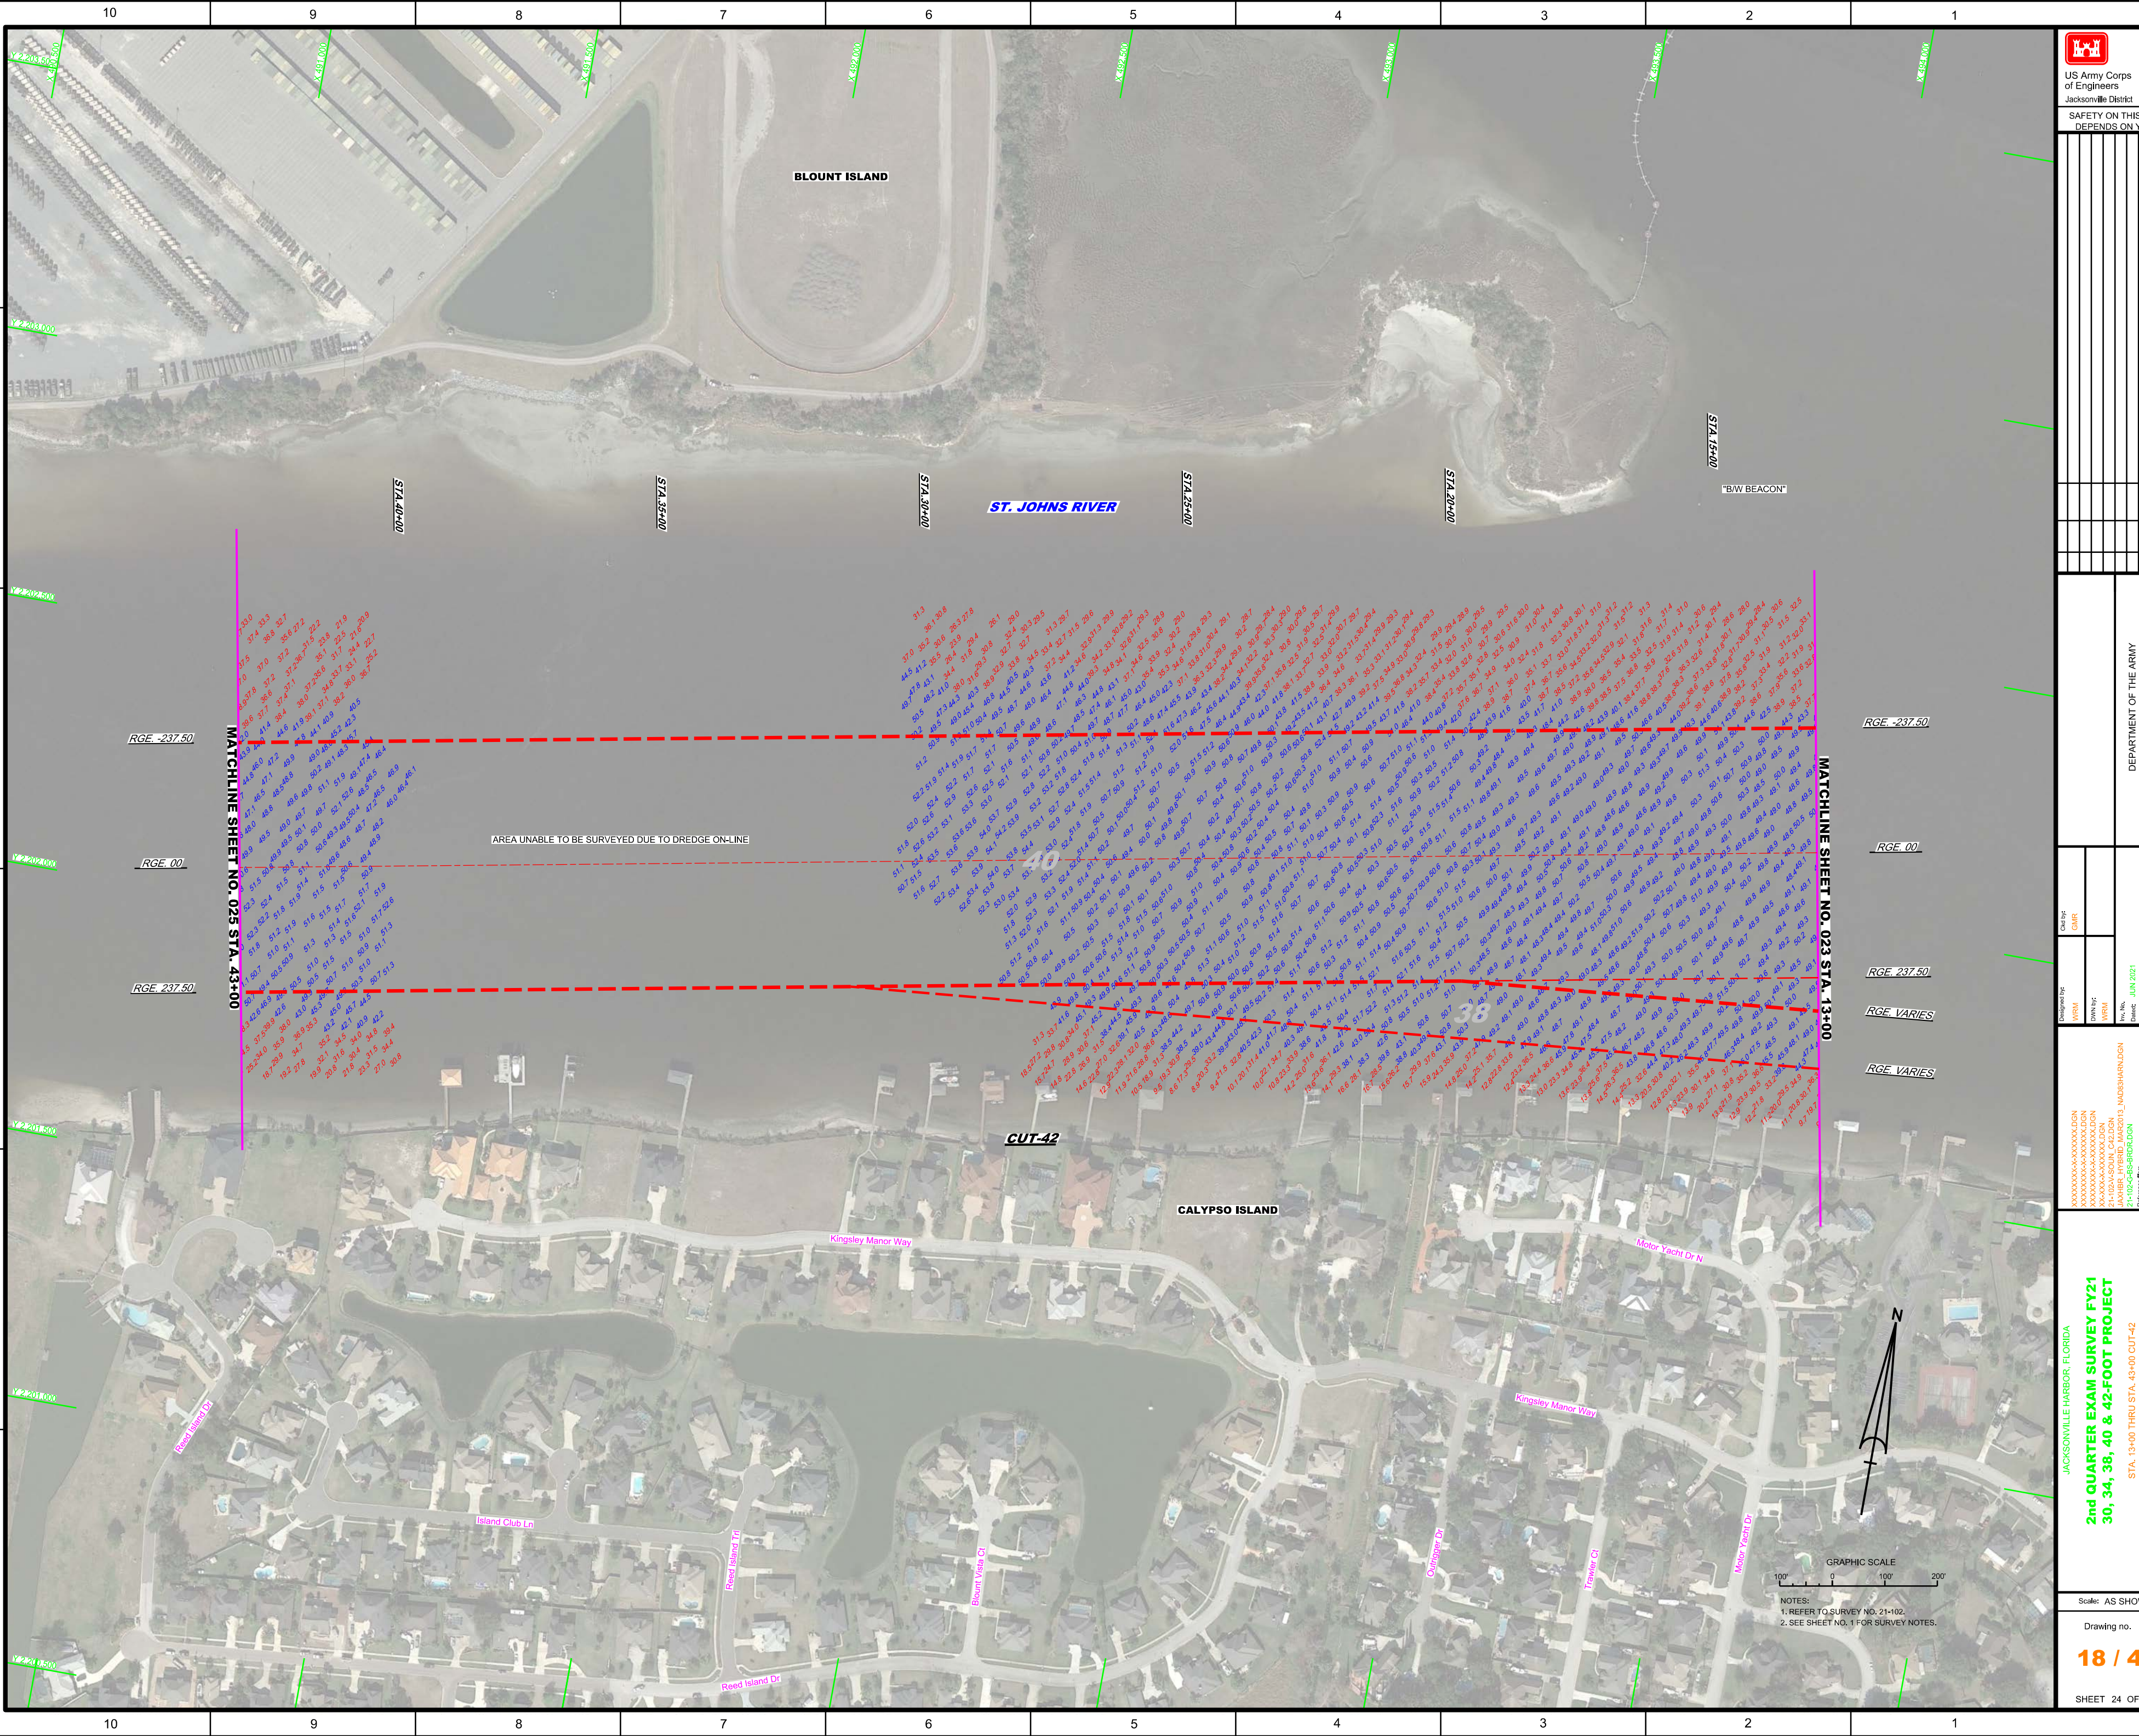

GRAPHIC SCALE
100' 0 100' 200'
NOTES:
1. REFER TO SURVEY NO. 21-102.
2. SEE SHEET NO. 1 FOR SURVEY NOTES.

MATCHLINE SHEET NO. 023 STA. 43+00

MATCHLINE SHEET NO. 023 STA. 13+00

AREA UNABLE TO BE SURVEYED DUE TO DREDGE ON-LINE

ST. JOHNS RIVER


CUT-42

CALYPSO ISLAND

BLOUNT ISLAND

"B/W BEACON"



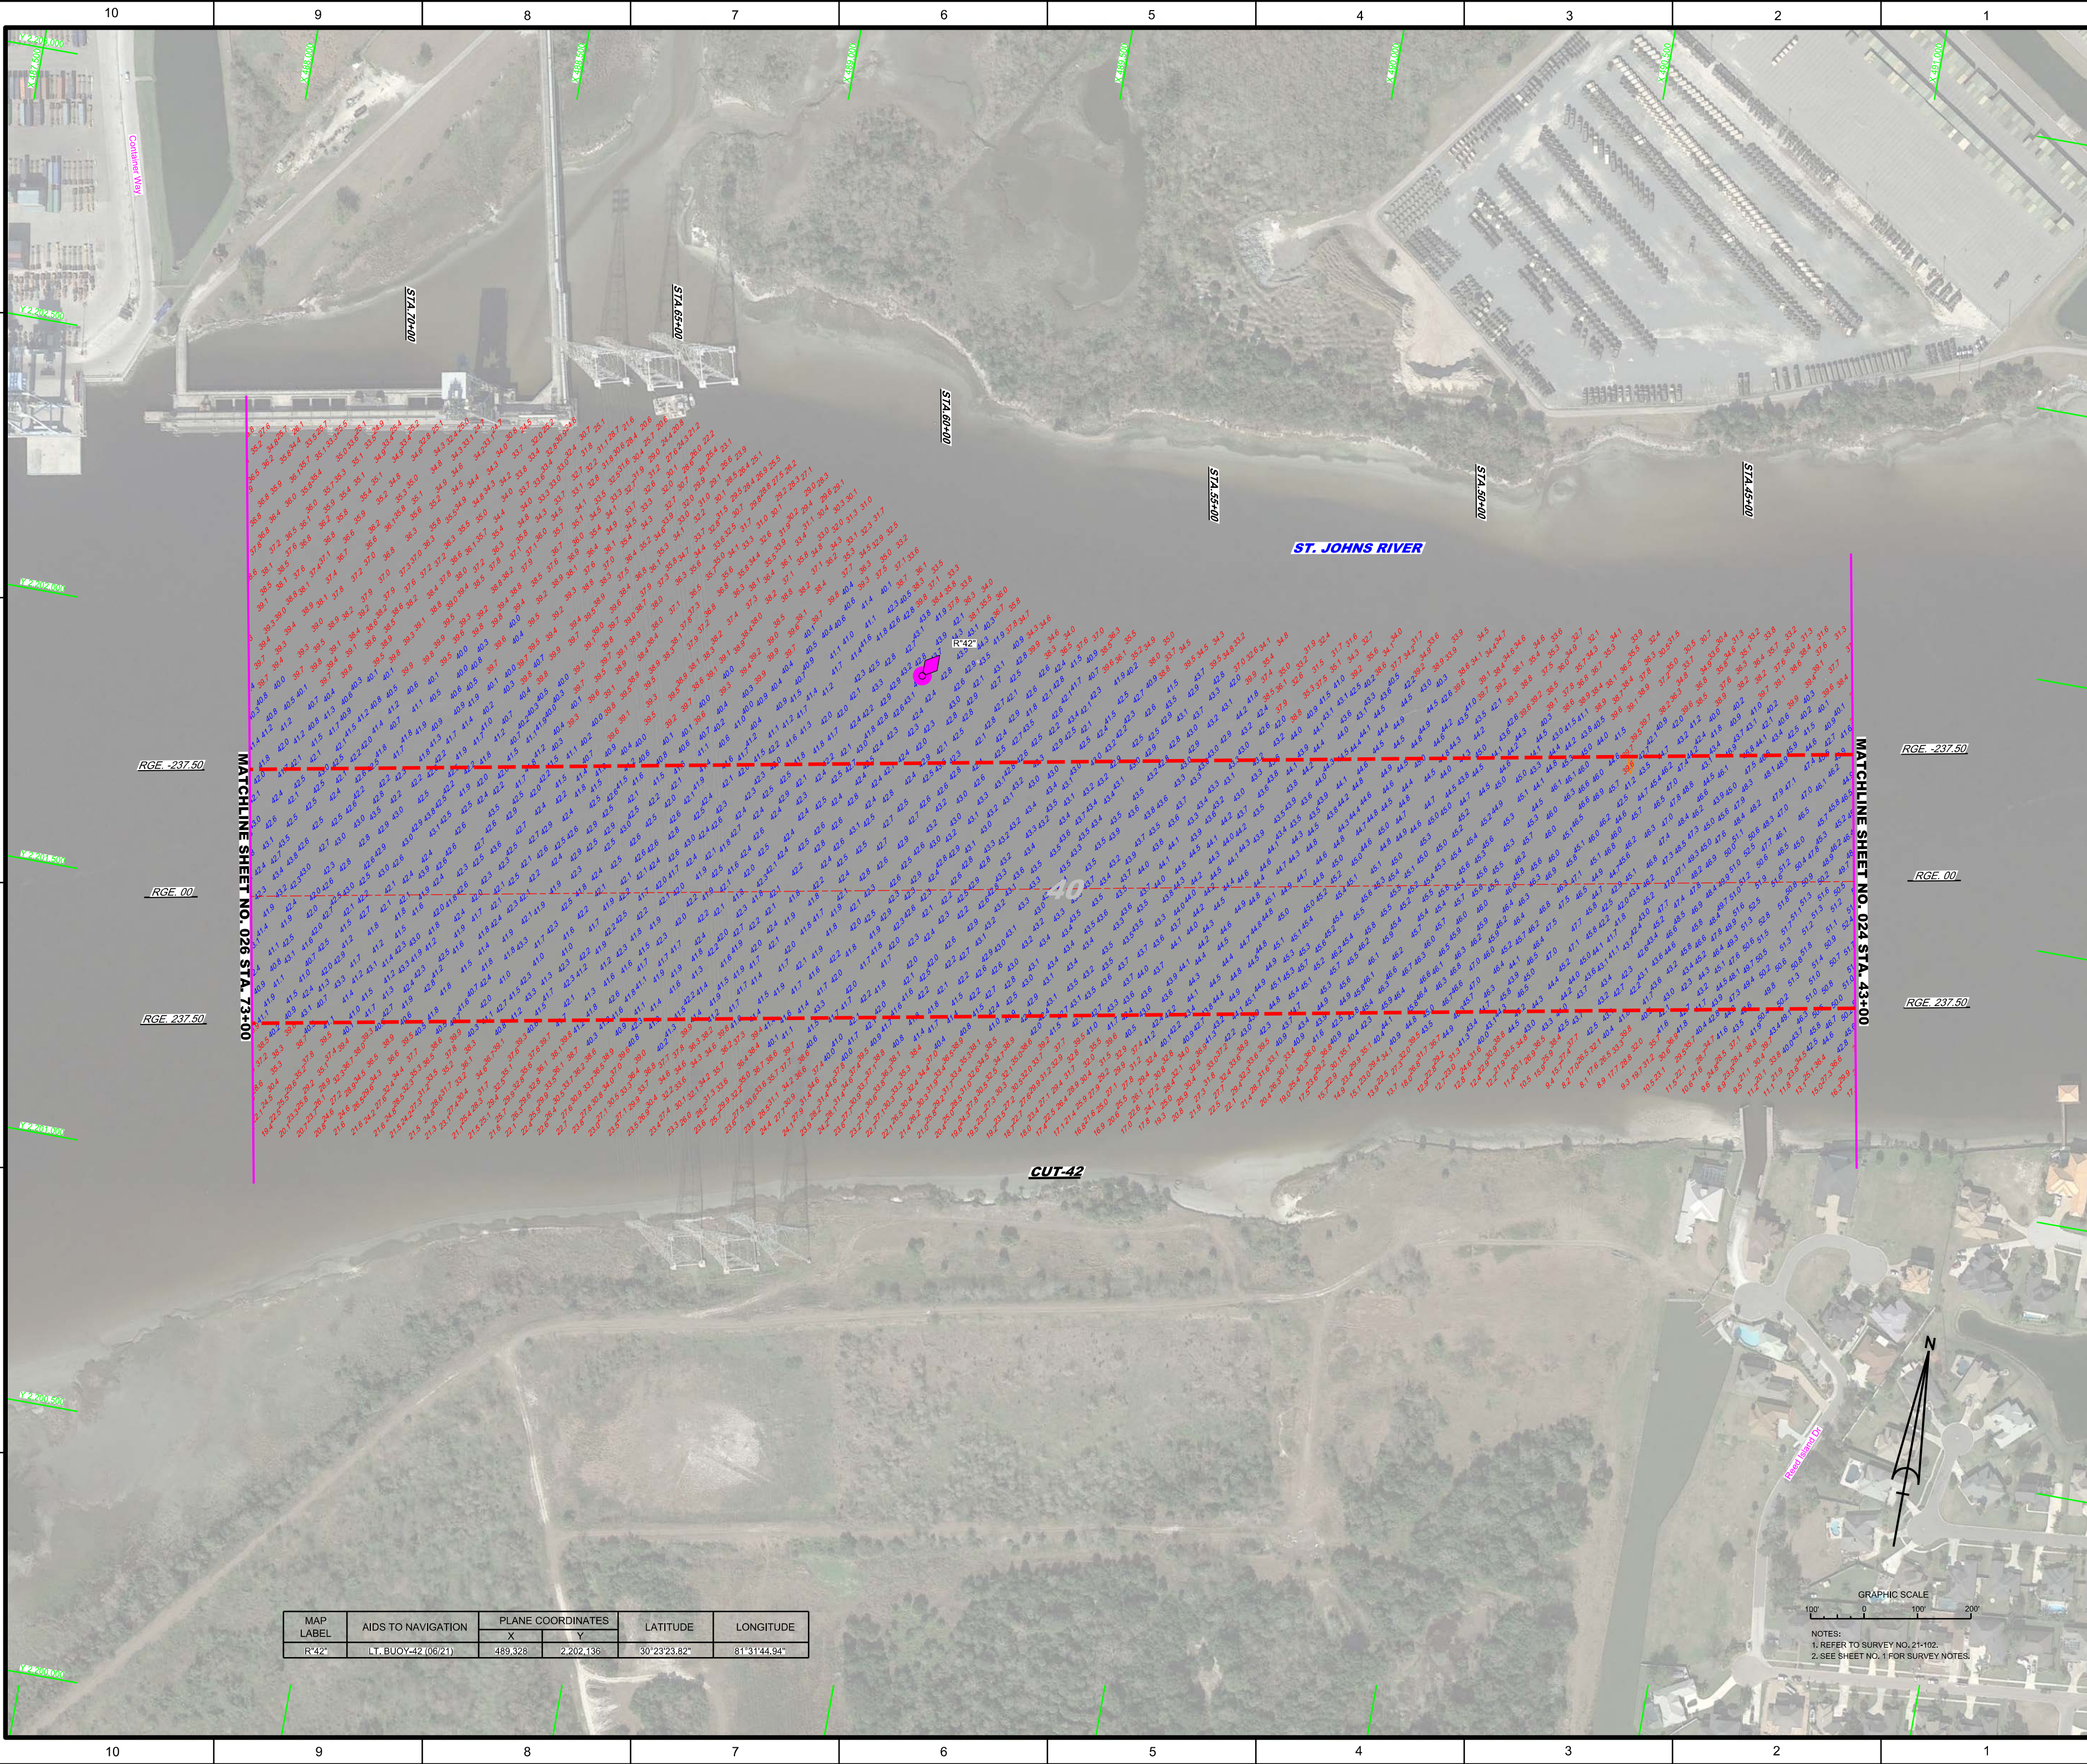

ST. JOHNS RIVER

STA 20+00 STA 25+00 STA 30+00 STA 35+00 STA 40+00 STA 43+00

RGE -237.50 RGE 00 RGE 237.50


CUT-42

40

Matchline Sheet No. 026 STA. 73+00

Matchline Sheet No. 024 STA. 43+00

MAP LABEL	AIDS TO NAVIGATION	PLANE COORDINATES		LATITUDE	LONGITUDE
		X	Y		
R42*	LT. BUOY 42 (06/21)	489,328	2,202,136	30°23'23.82"	81°31'44.94"

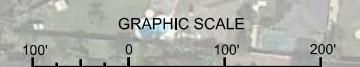

NOTES:
 1. REFER TO SURVEY NO. 21-102.
 2. SEE SHEET NO. 1 FOR SURVEY NOTES.

US Army Corps of Engineers
Jacksonville District

SAFETY ON THIS JOB
DEPENDS ON YOU

DEPARTMENT OF THE ARMY
JACKSONVILLE DISTRICT CORPS OF ENGINEERS
JACKSONVILLE, FLORIDA

Designed by: WRM
Checked by: GHR

Drawn by: WRM
Checked by: GHR

Date: JUN 2021

JACKSONVILLE HARBOR, FLORIDA

2nd QUARTER EXAM SURVEY FY21
30, 34, 38, 40 & 42-FOOT PROJECT


STA. 43+00 THRU STA. 73+00 CUT-42

PLAN

Scale: AS SHOWN

Drawing no. **19 / 42**

SHEET 25 OF 57

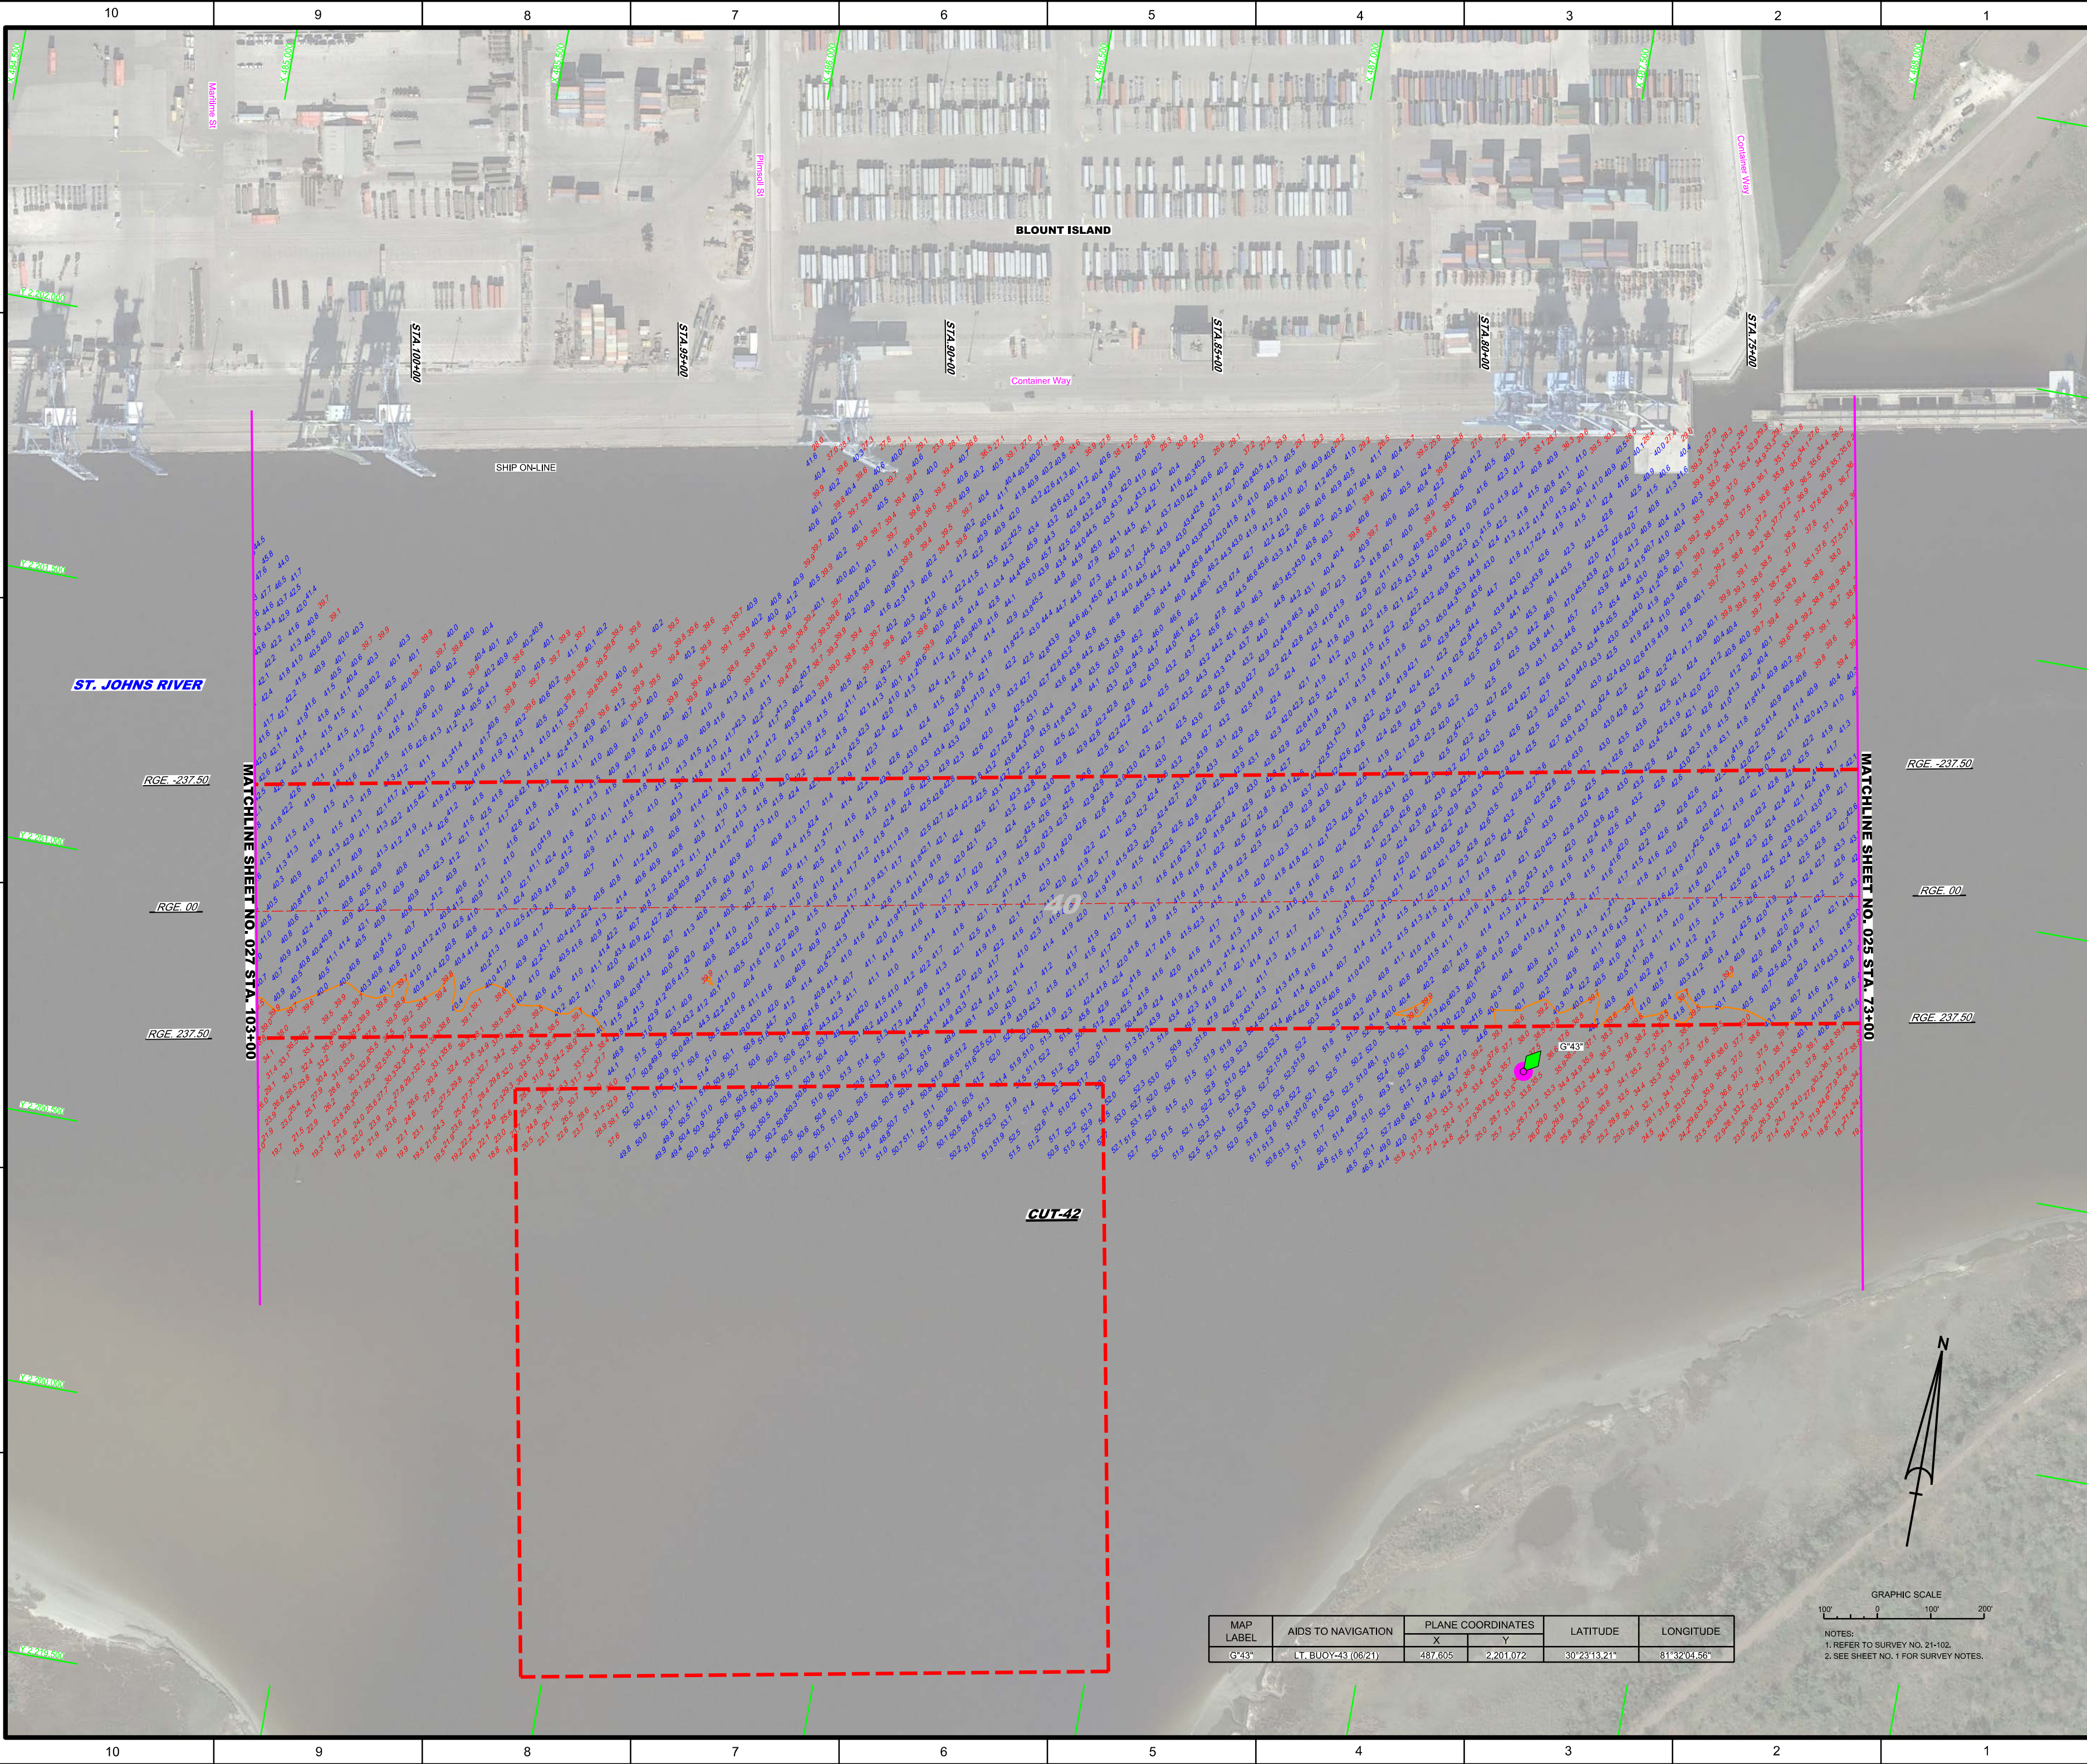


 US Army Corps of Engineers
 Jacksonville District
SAFETY ON THIS JOB DEPENDS ON YOU

DEPARTMENT OF THE ARMY
 JACKSONVILLE DISTRICT, CORPS OF ENGINEERS
 JACKSONVILLE, FLORIDA

Call by: GHR
 Designed by: WRM
 Drawn by: WRM
 Checked: JUN 2021

2nd QUARTER EXAM SURVEY FY21
 30, 34, 38, 40 & 42-FOOT PROJECT
 STA. 75+00 THRU STA. 103+00 CUT-42
PLAN

Scale: AS SHOWN
 Drawing no.
20 / 42
 SHEET 26 OF 57

MAP LABEL	AIDS TO NAVIGATION	PLANE COORDINATES		LATITUDE	LONGITUDE
		X	Y		
G*43*	LT. BUOY-43 (06/21)	487,605	2,201,072	30°23'13.21"	81°32'04.56"

