





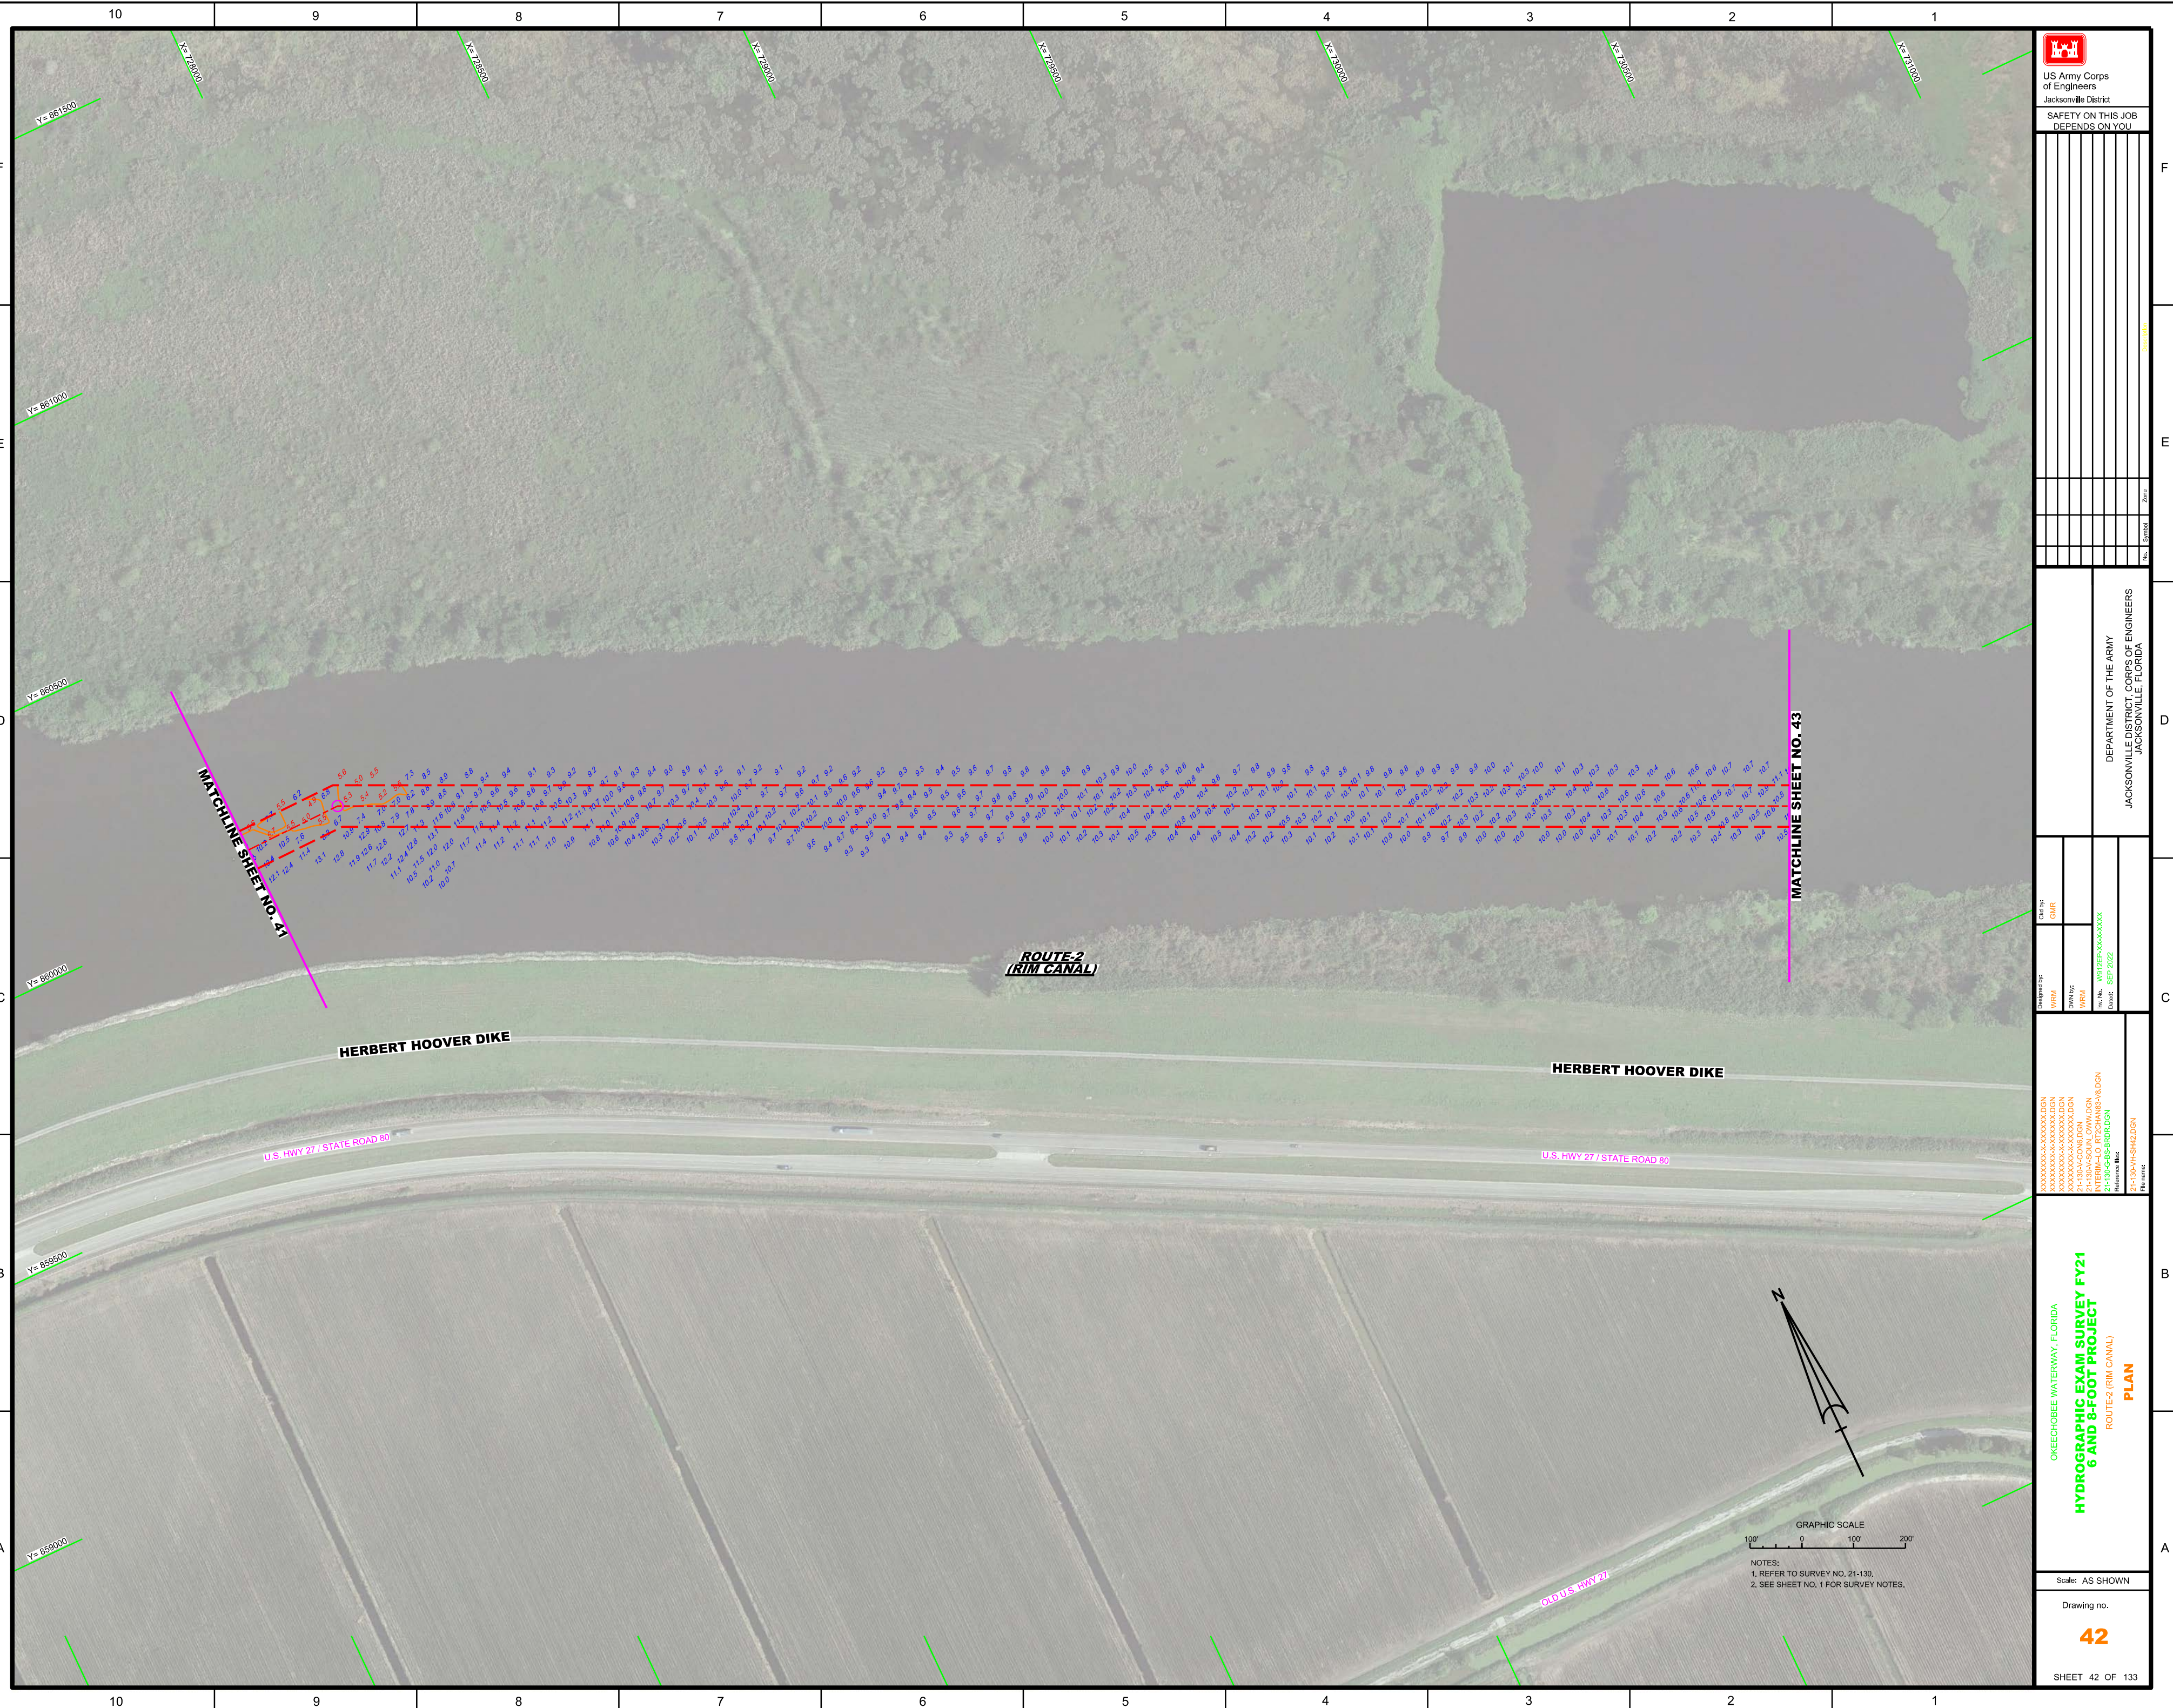

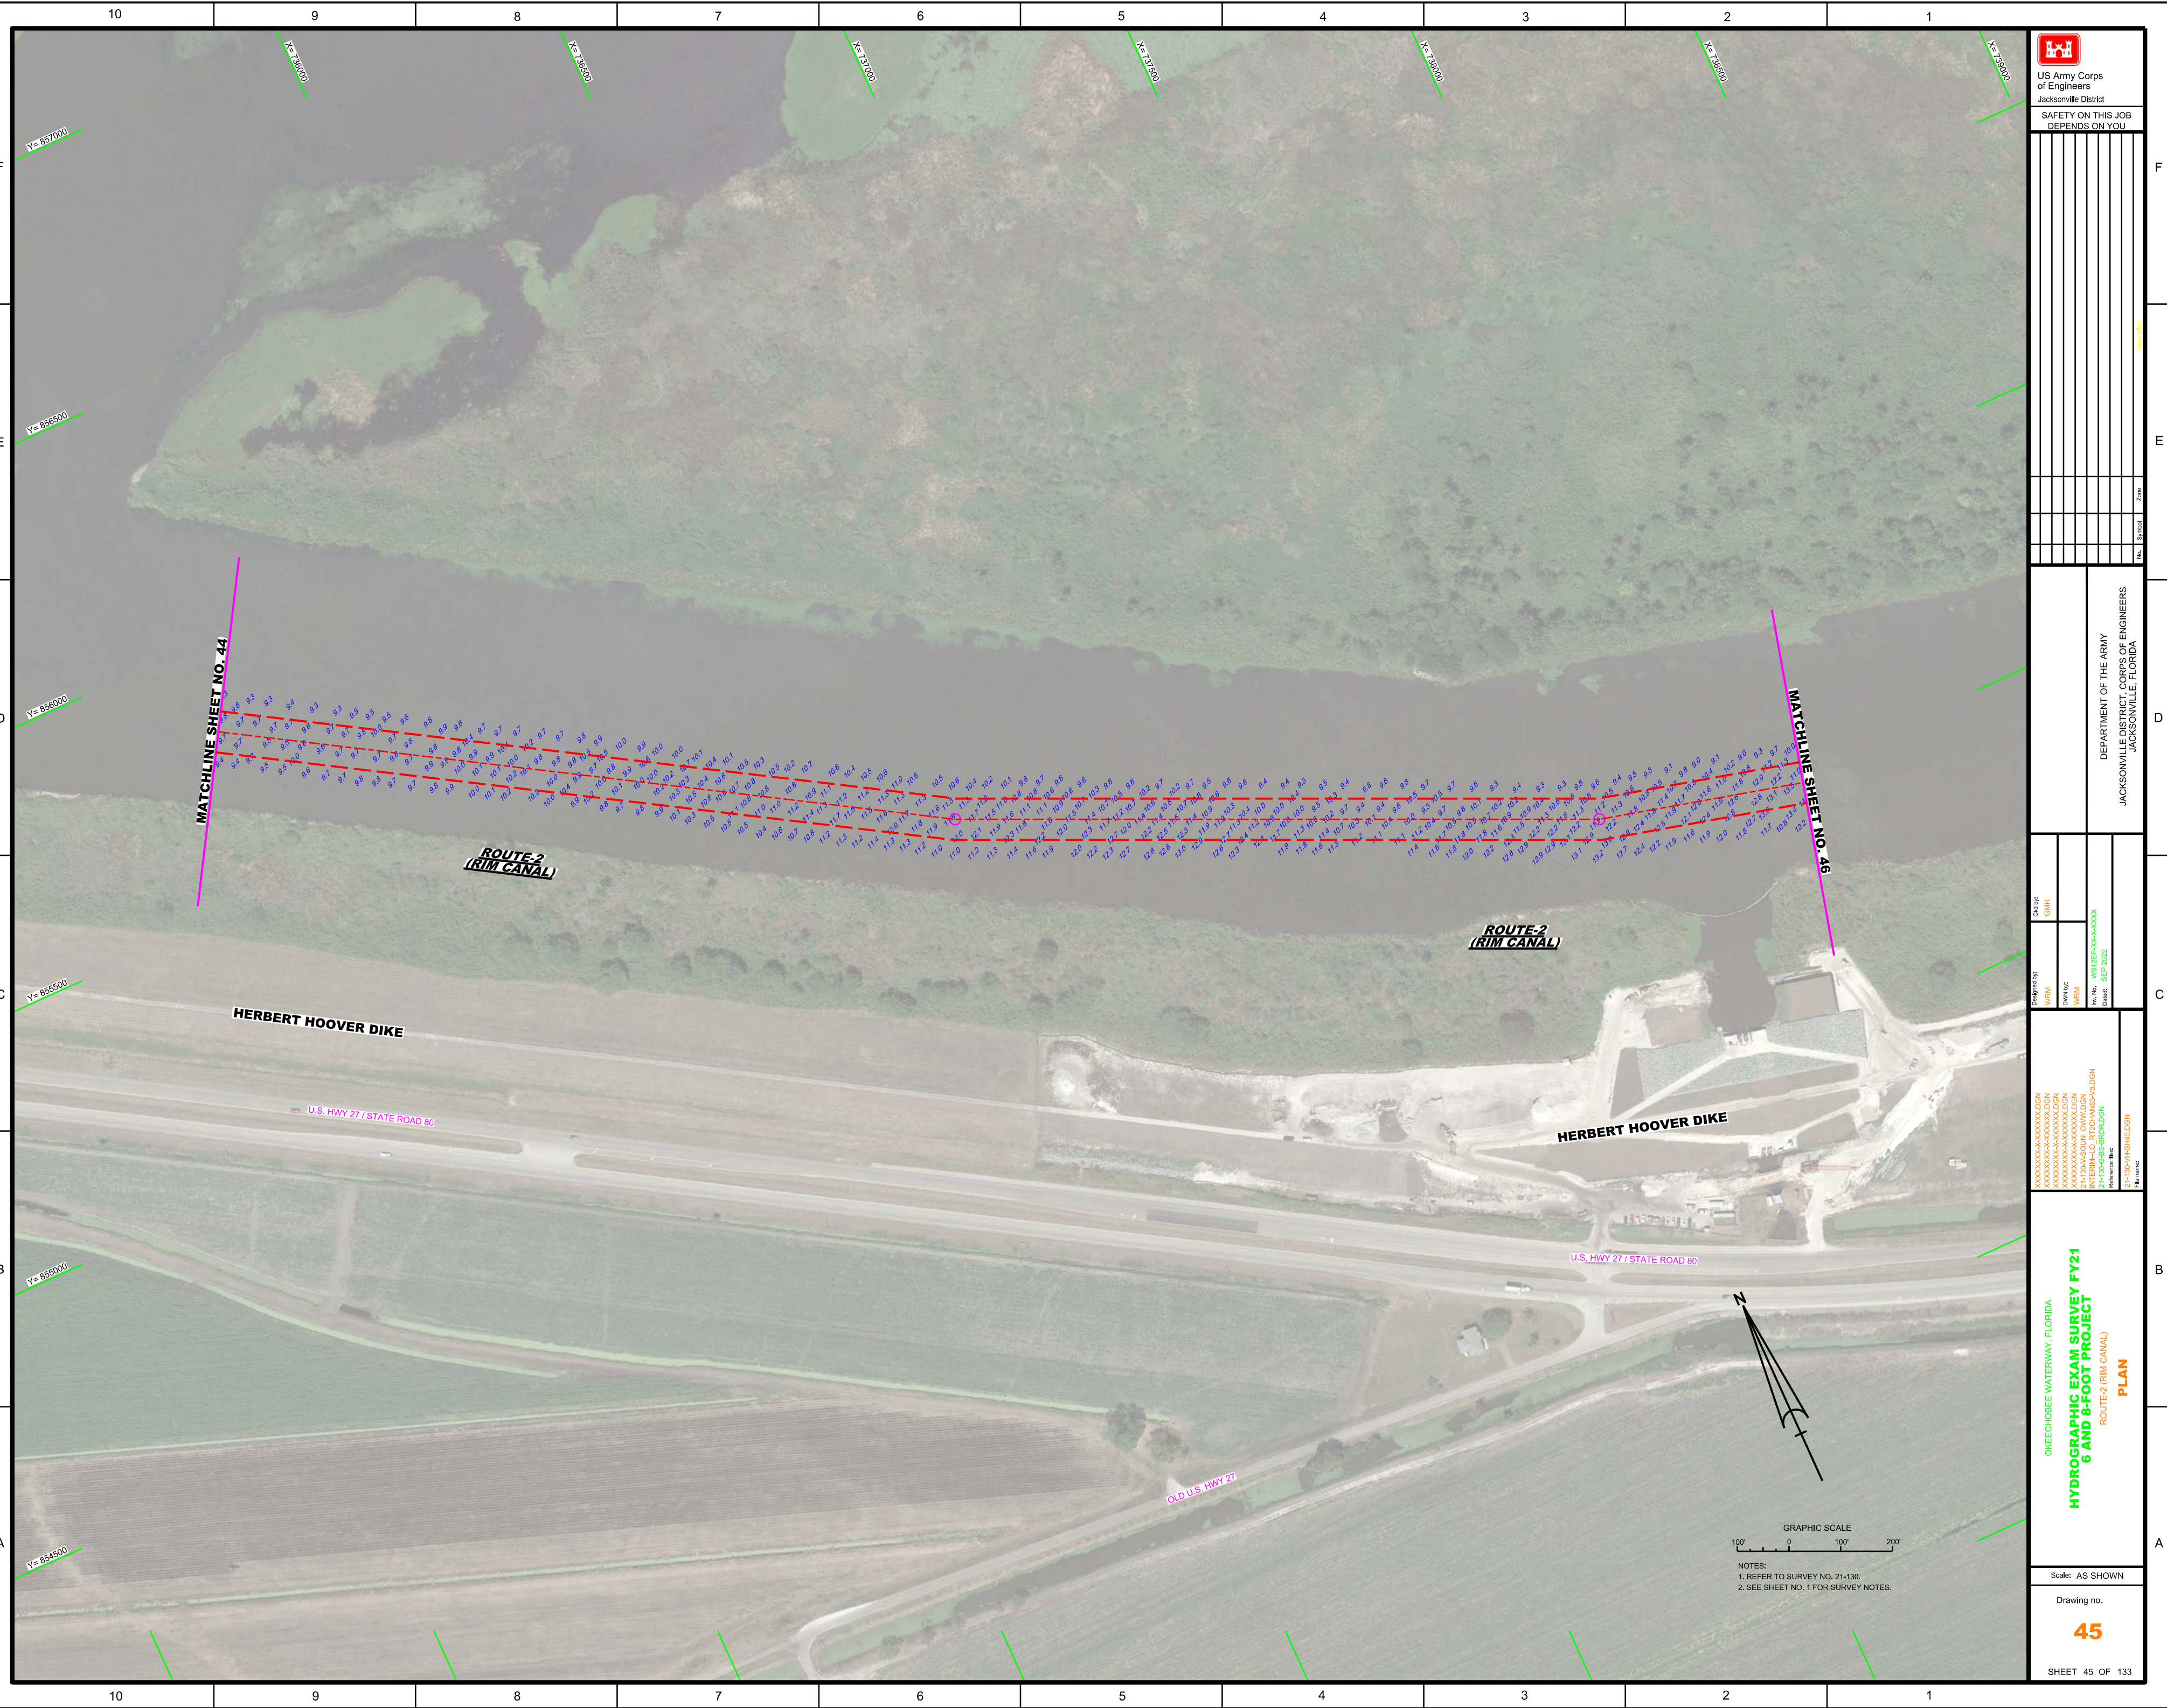

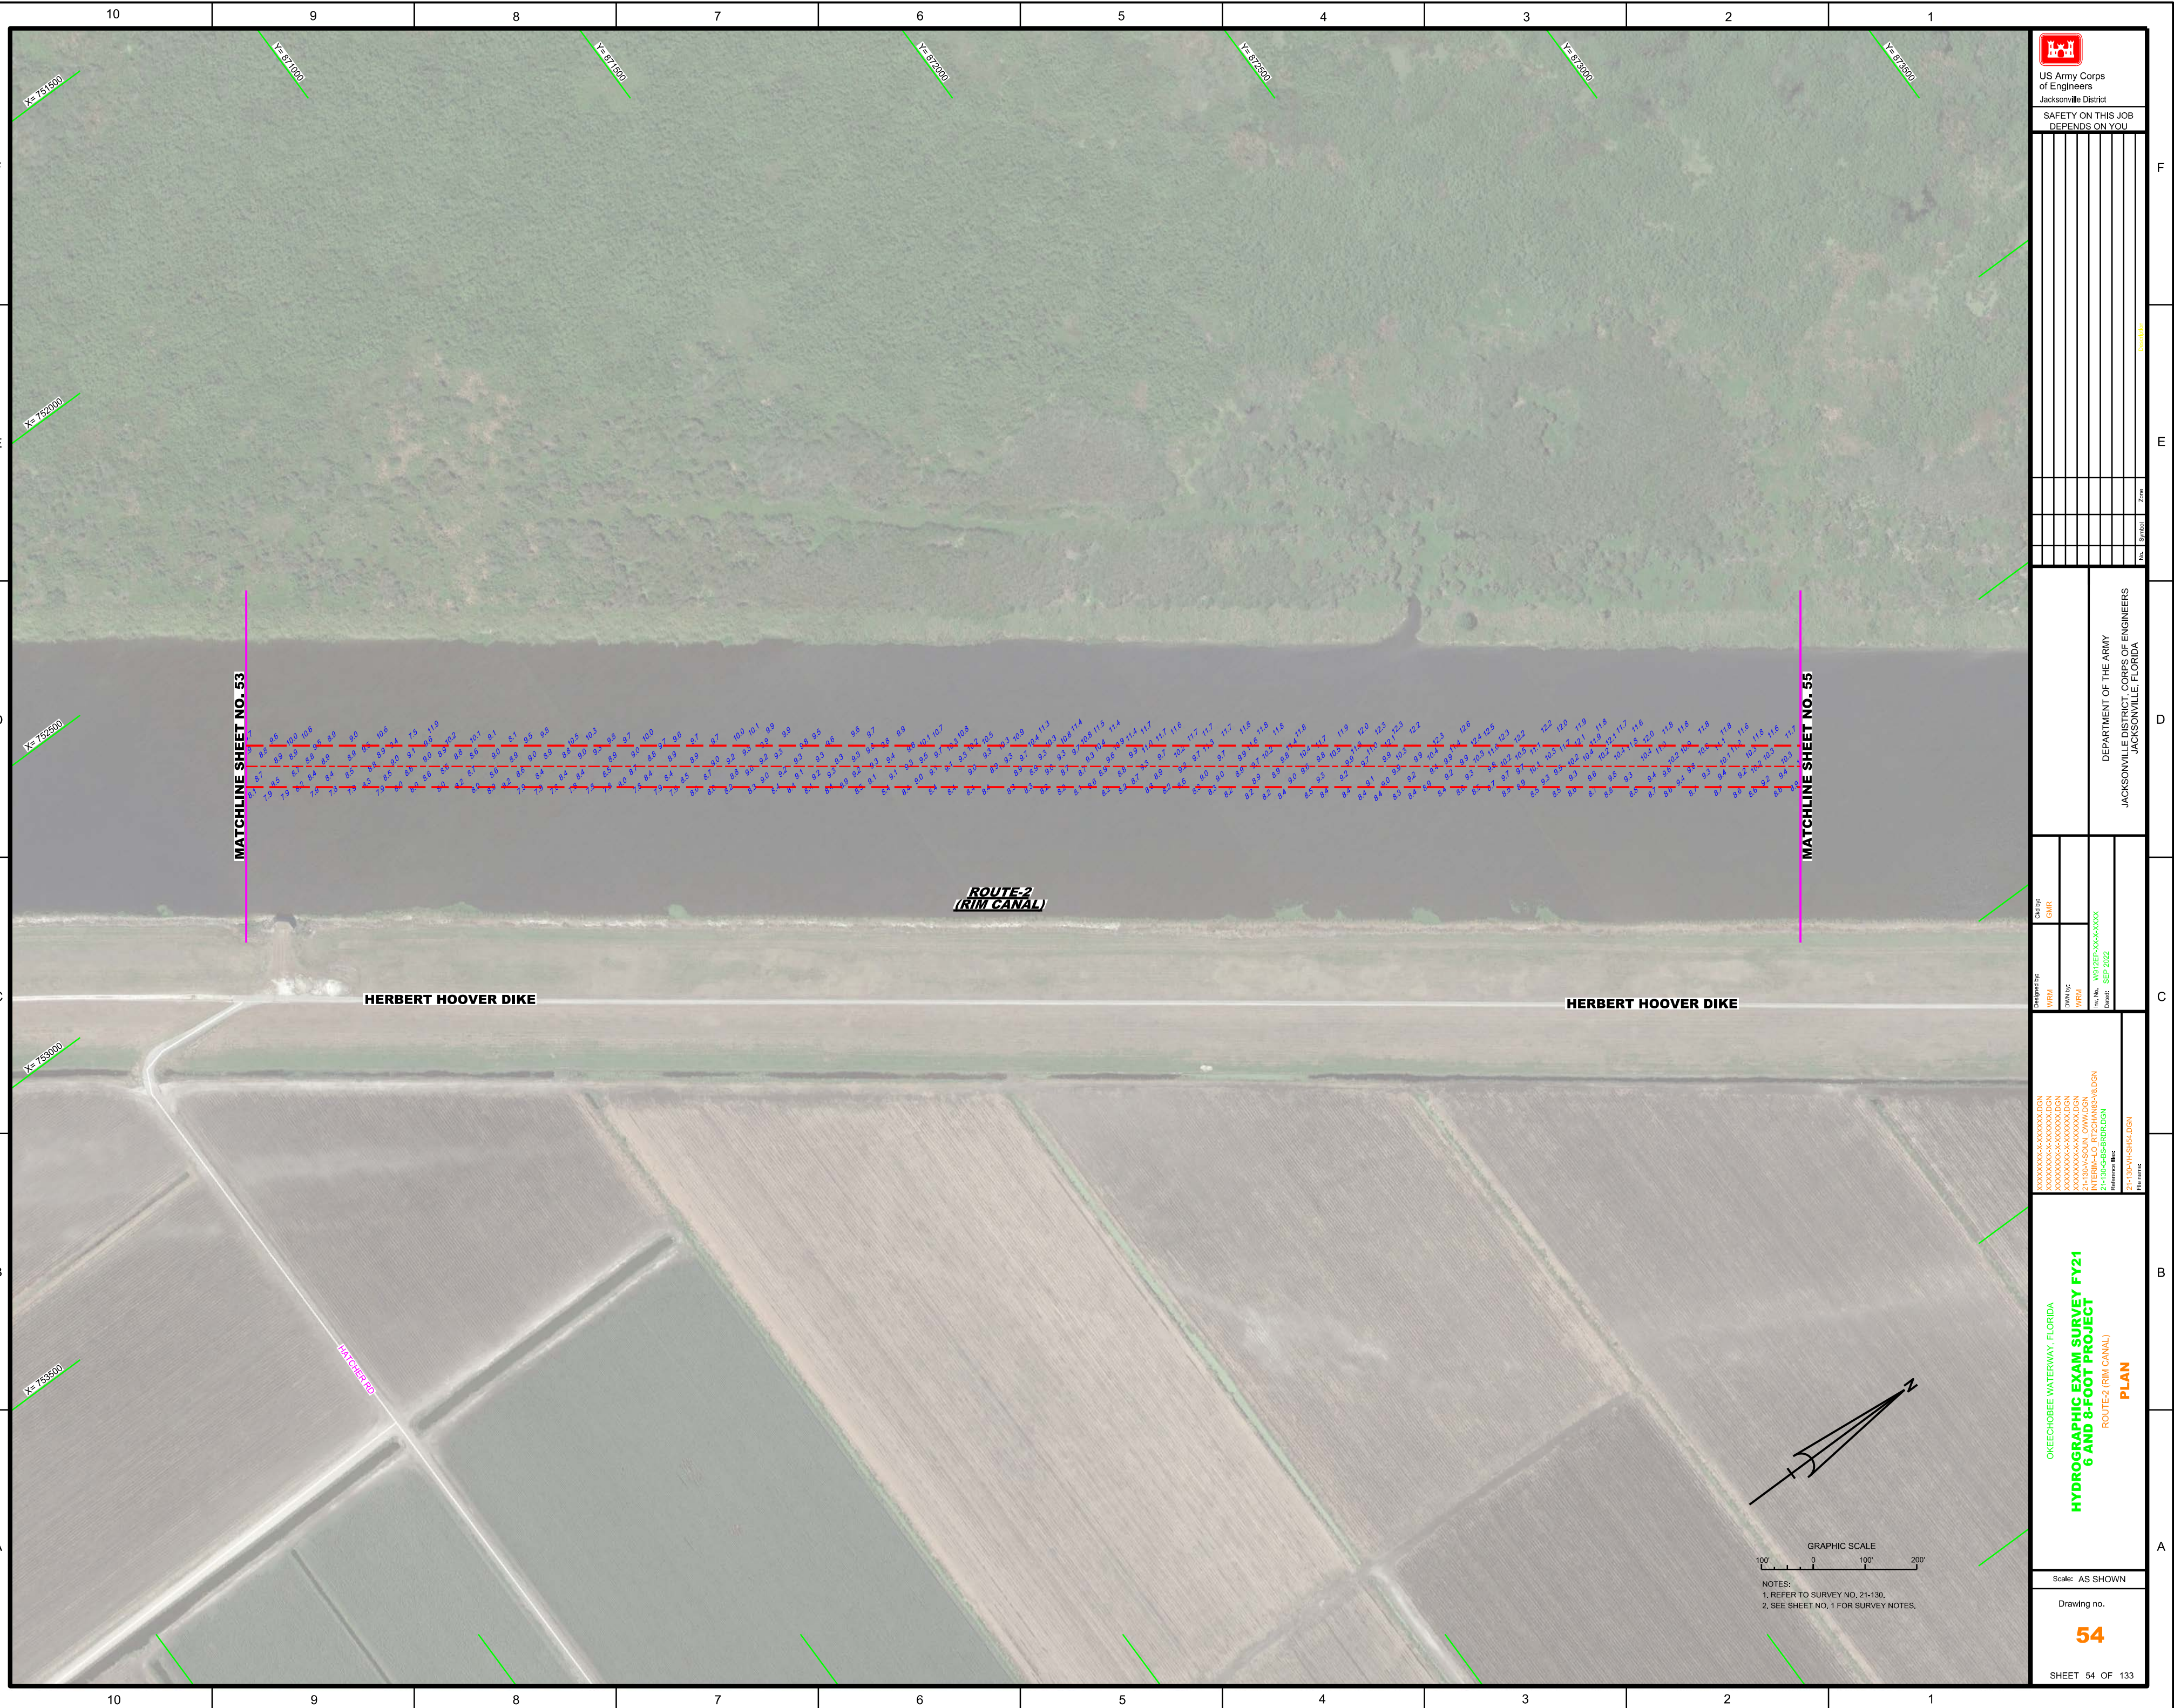

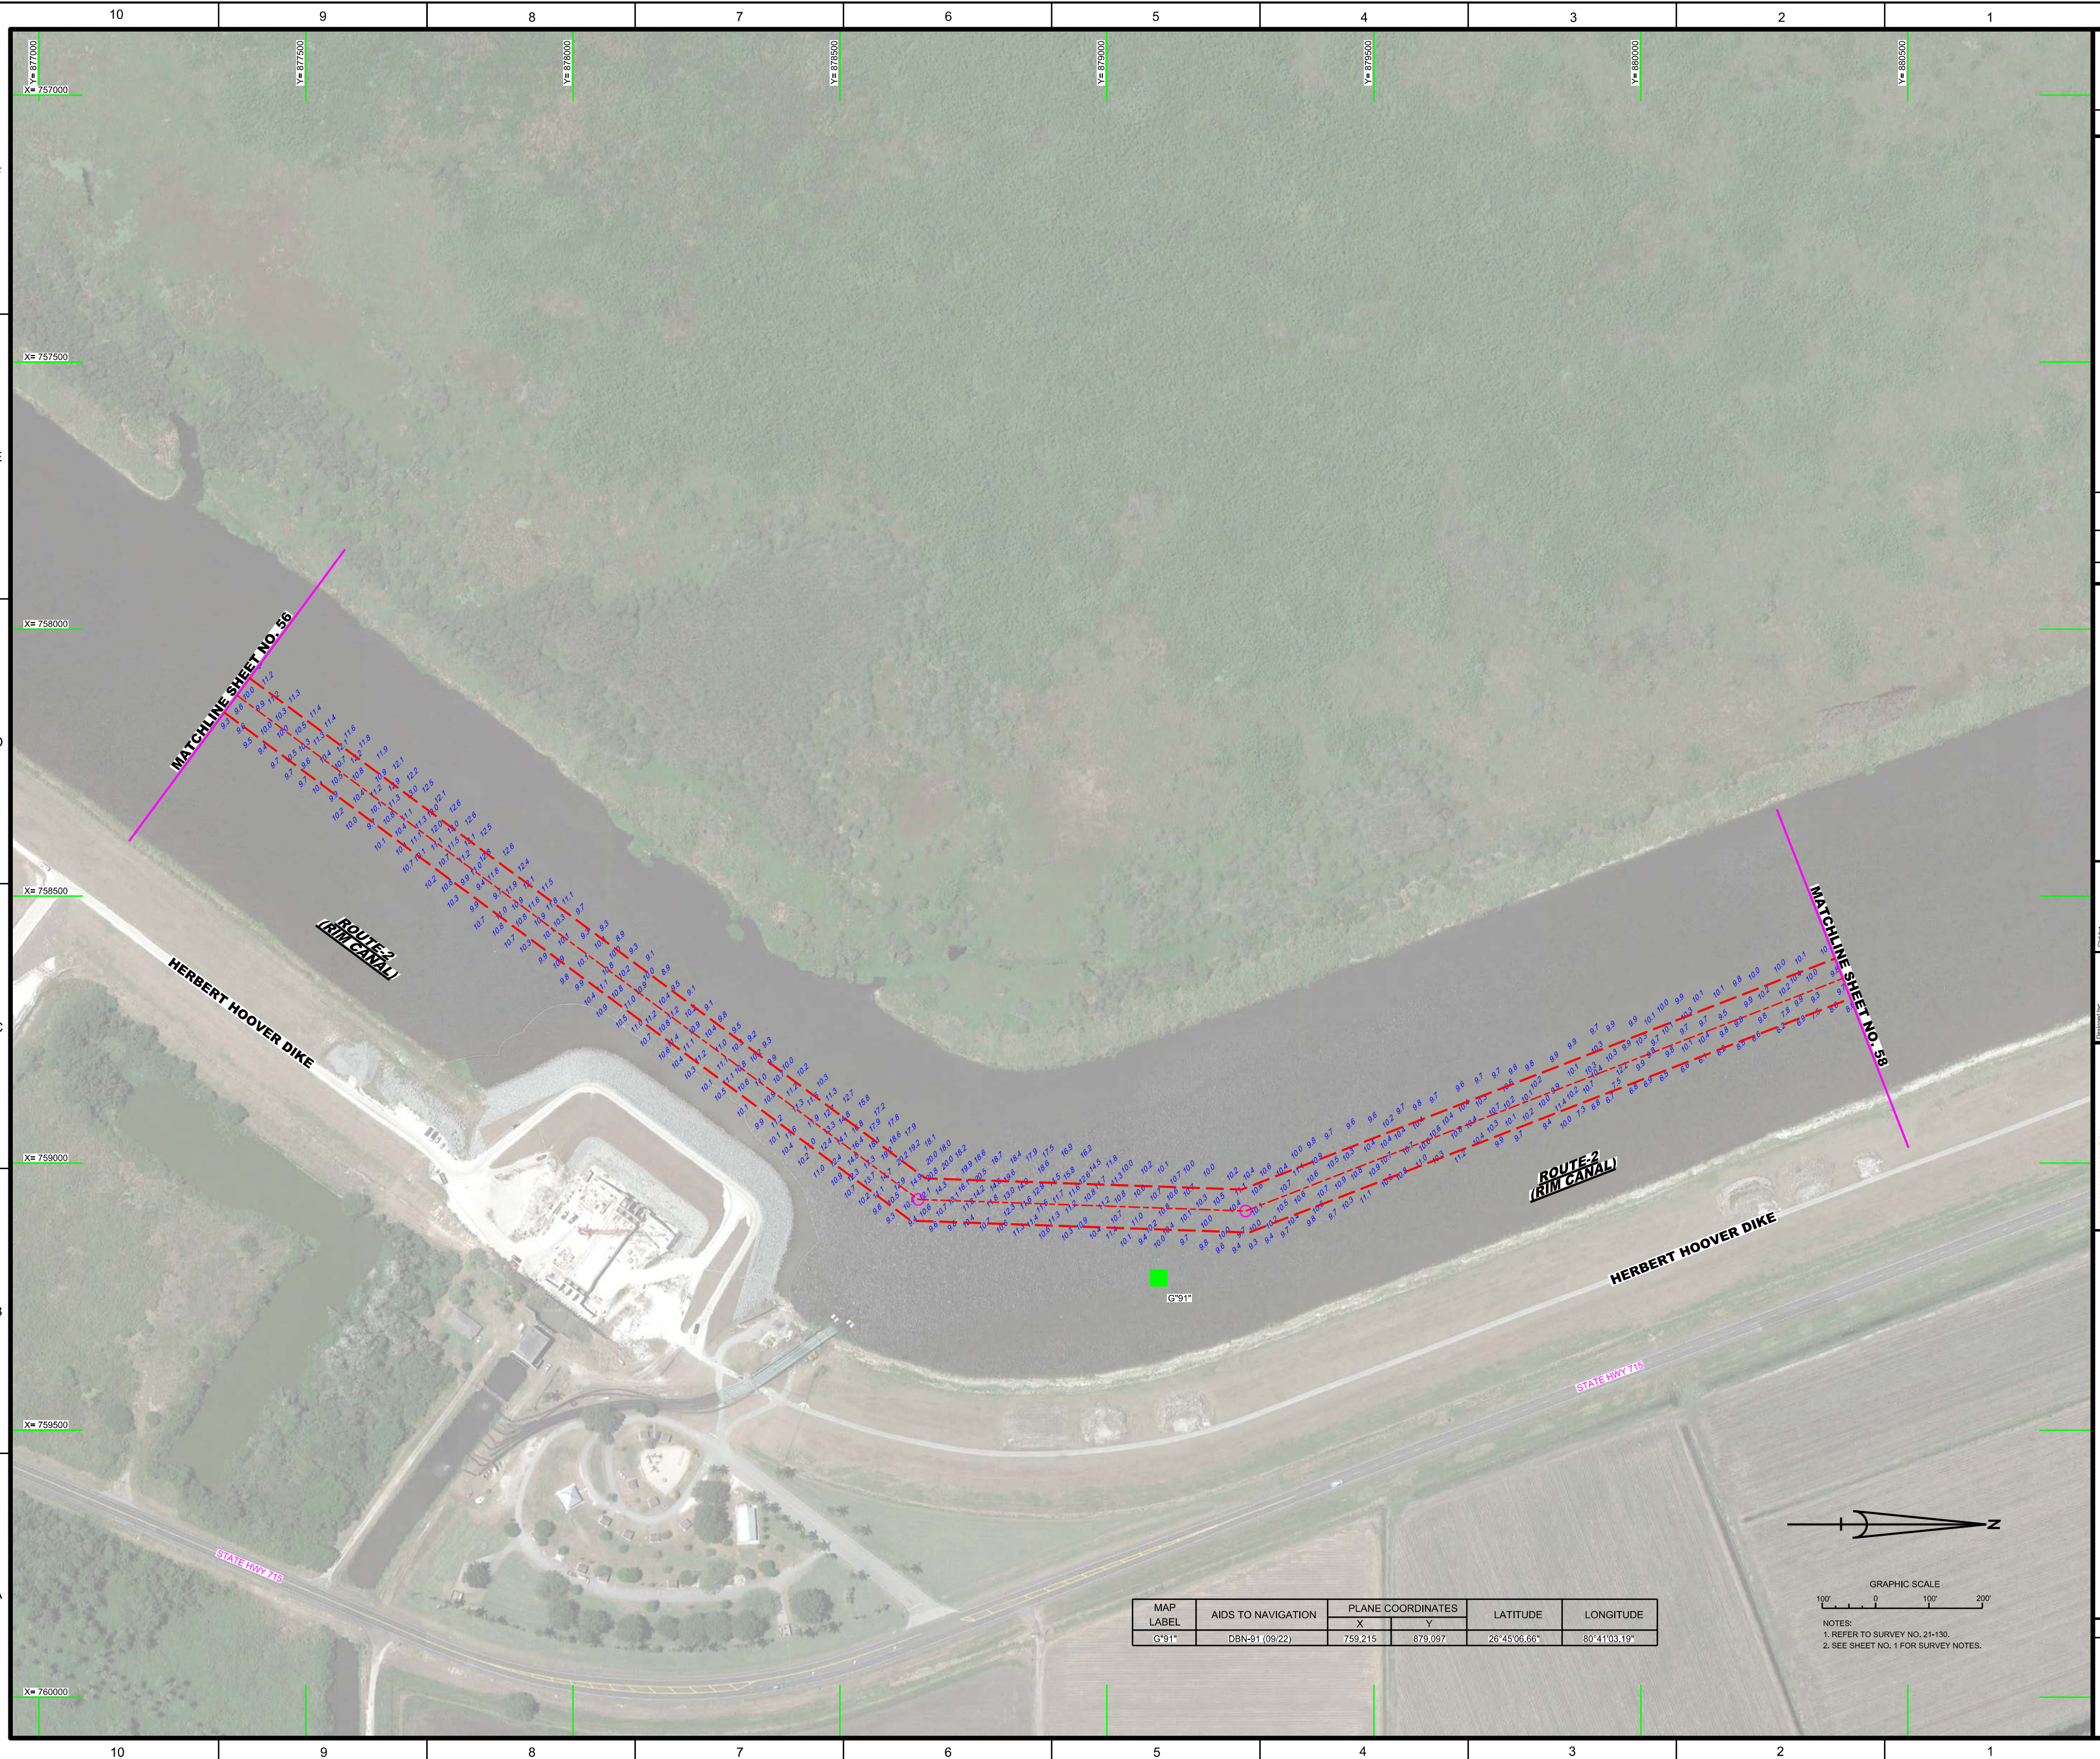

US Army Corps
of Engineers
Jacksonville District

**SAFETY ON THIS JOB
DEPENDS ON YOU**

[illegible]

DEPARTMENT OF THE ARMY
JACKSONVILLE DISTRICT, CORPS OF ENGINEERS
JACKSONVILLE, FLORIDA

Signature: IRM	Calculated by: GMR
WN by: IRM	
No. W912EP-XX-XXXX	
Sheet: SEP 2022	

[illegible]

HYDROGRAPHIC EXAM SURVEY FY21 6 AND 8-FOOT PROJECT ROUTE-2 (RIM CANAL) PLAN

Scale: AS SHOWN

Drawing no.

57

SHEET 57 OF 133

MAP LABEL	AIDS TO NAVIGATION	PLANE COORDINATES		LATITUDE	LONGITUDE
		X	Y		
G°91"	DBN-91 (09/22)	759,215	879,097	26°45'06.66"	80°41'03.19"

GRAPHIC SCALE

100' 0 100' 200'

NOTES:
1. REFER TO SURVEY NO. 21-130.
2. SEE SHEET NO. 1 FOR SURVEY NOTES

