
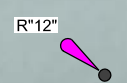



MATCHLINE SHEET NO. 11


MATCHLINE SHEET NO. 09

NORTHWEST CHANNEL
(Approximate Centerline)

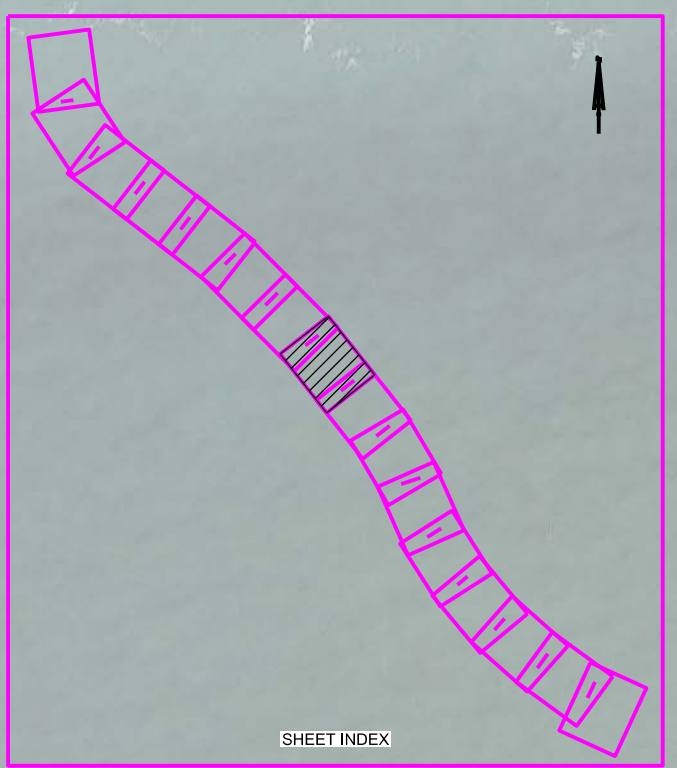

MAP LABEL	AIDS TO NAVIGATION	PLANE COORDINATES		LATITUDE	LONGITUDE
		X	Y		
R-12	LT-12 (06/21)	369,406	98,682	24°36'10.71"	81°51'47.16"

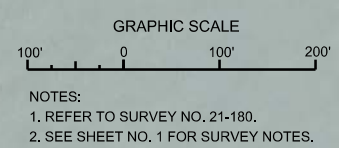



US Army Corps of Engineers
Jacksonville District

SAFETY ON THIS JOB
DEPENDS ON YOU

DEPARTMENT OF THE ARMY
JACKSONVILLE DISTRICT, CORPS OF ENGINEERS
JACKSONVILLE, FLORIDA

Drawn by: GR

Designed by: WRM

Checked by: WRM

File No: W9125P-000-0000

Date: JUN 2021


XXXXXXXXXXXXXXXXXXXX
XXXXXXXXXXXXXXXXXXXX
XXXXXXXXXXXXXXXXXXXX
21-180-HV-DGN
21-180-CH-DGN
21-180-GB-SR-DGN
21-180-VH-DGN
Reference files:
21-180-VH-DGN

KEY WEST HARBOR, FLORIDA
NORTHWEST CHANNEL
HYDROGRAPHIC EXAM SURVEY FY21
17-FOOT PROJECT
NORTHWEST CHANNEL
PLAN

Scale: AS SHOWN

Drawing no.
10


SHEET 10 OF 17

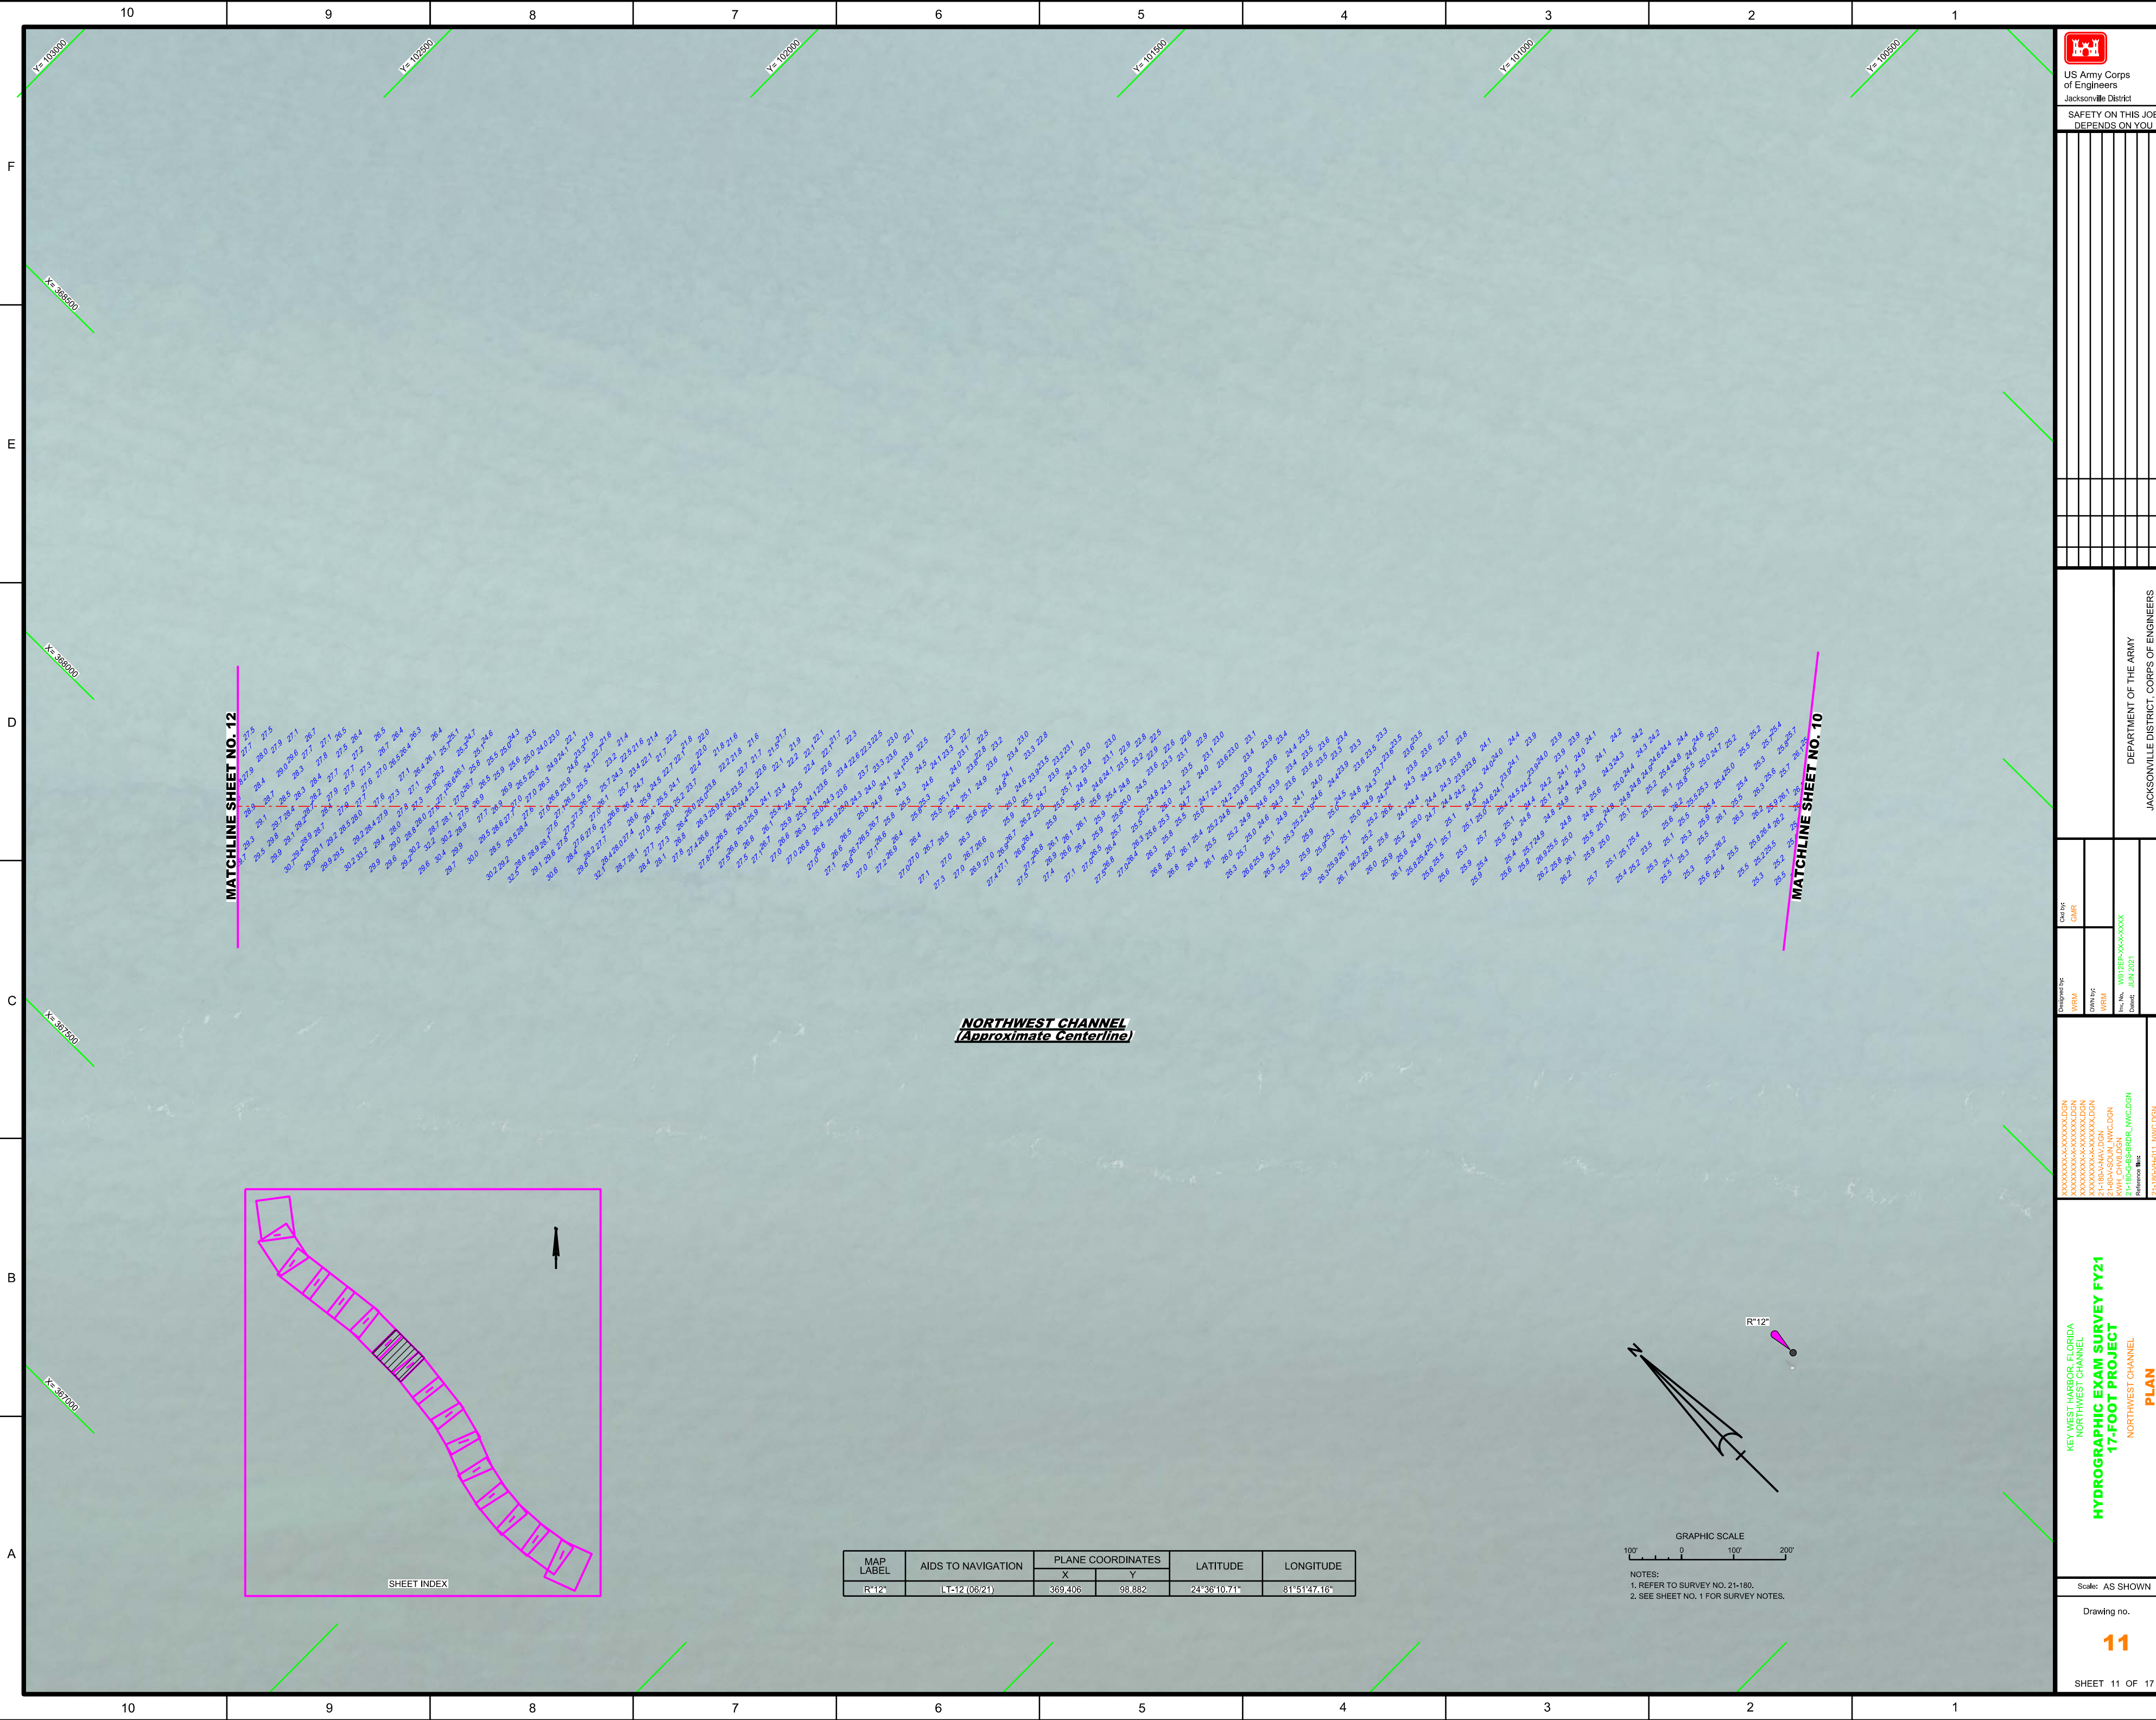

MATCHLINE SHEET NO. 12

MATCHLINE SHEET NO. 10

NORTHWEST CHANNEL
(Approximate Centerline)

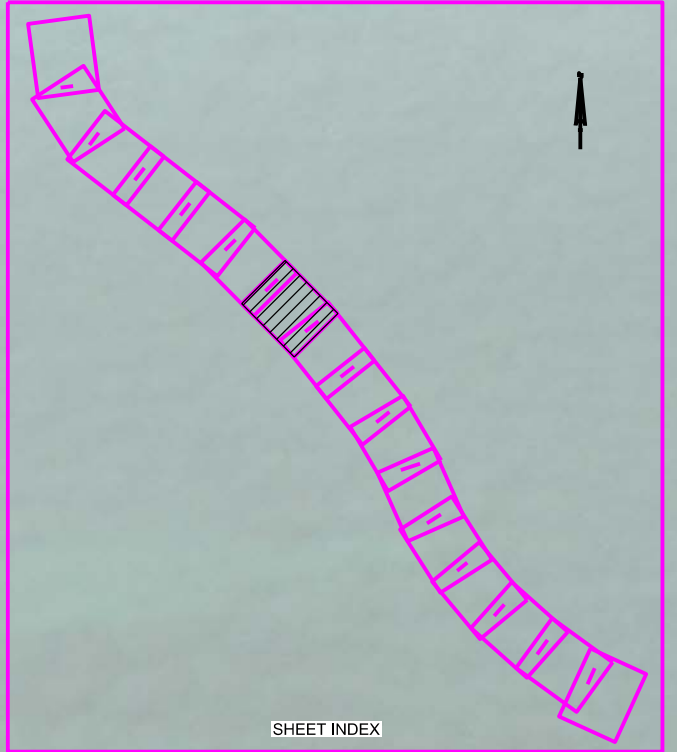

MAP LABEL	AIDS TO NAVIGATION	PLANE COORDINATES		LATITUDE	LONGITUDE
		X	Y		
R*12	LT-12 (08/21)	369.406	98.882	24°36'10.71"	81°51'47.16"

