


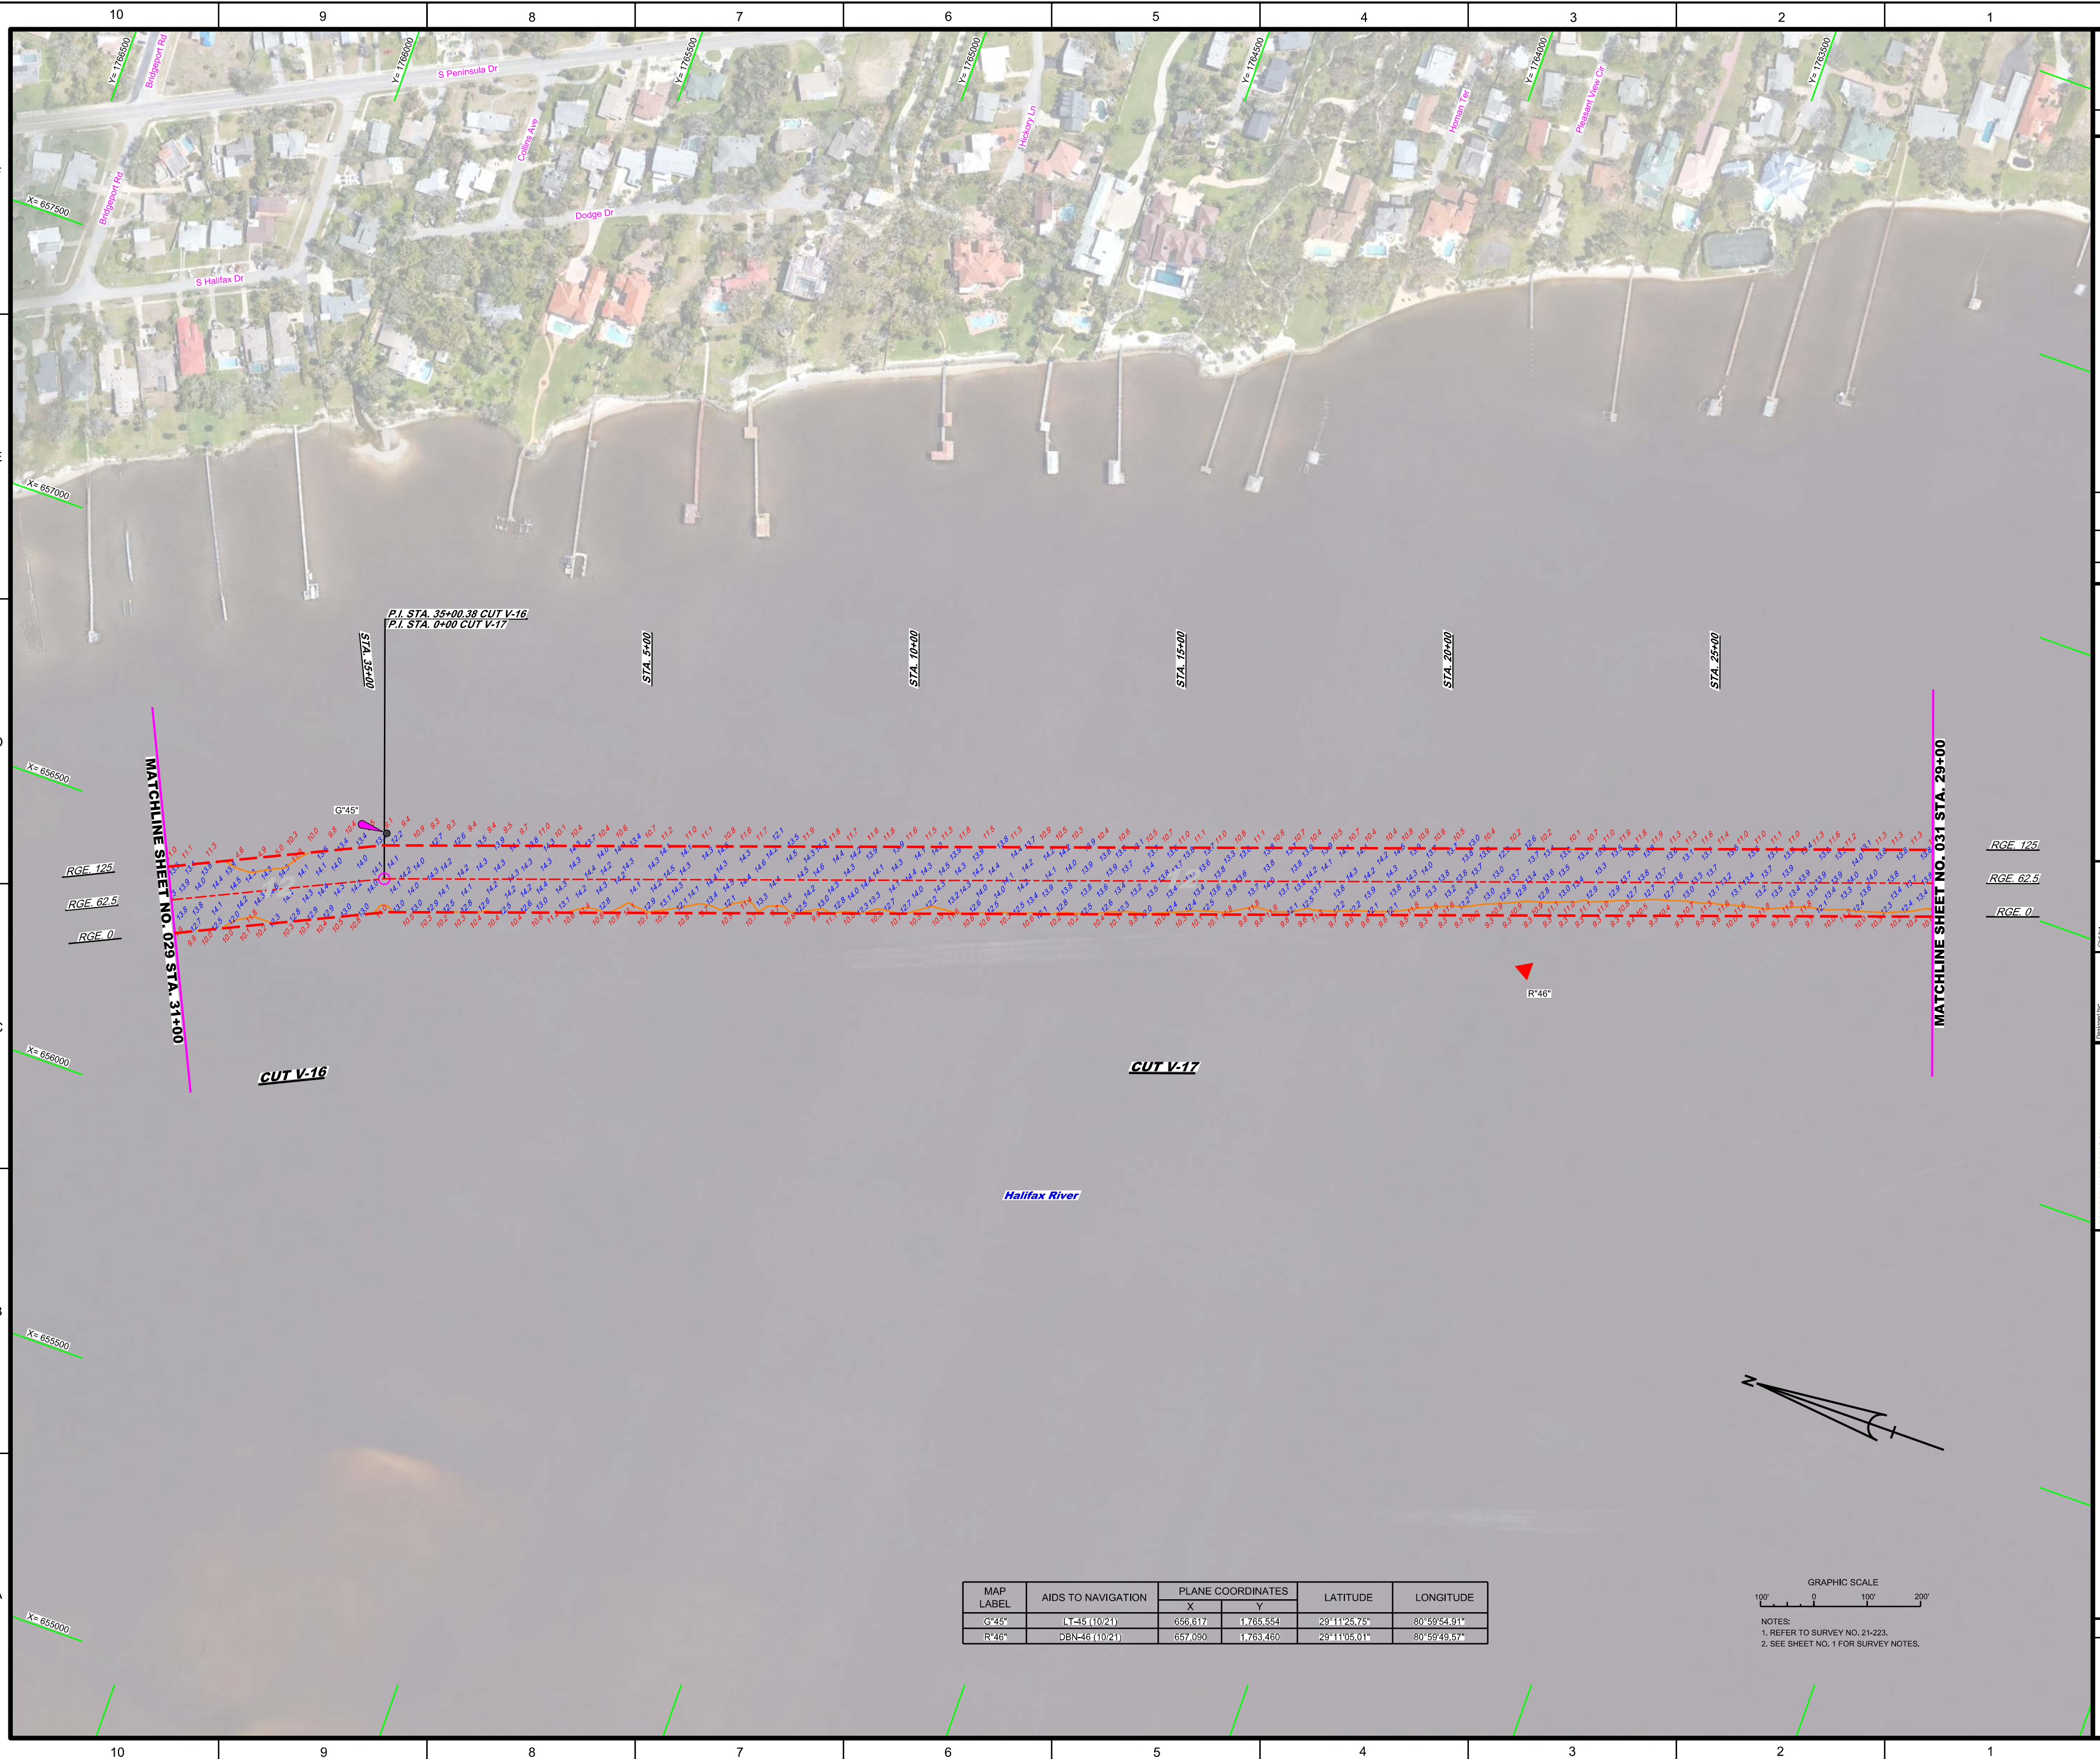

US Army Corps
of Engineers
Jacksonville District

SAFETY ON THIS JOB

[illegible]

DEPARTMENT OF THE ARMY
WILLE DISTRICT, CORPS OF ENGINEERS

Category	Model	Model
Category	WRM	GMR

OWN by:

OWN by:

OWN by:

XXXXXXXXXX-X-XXXXXX,DGN
XXXXXXXXXX-X-XXXXXX,DGN
4 322 V MAY DGN1-223-V-NAV.DGN
1-223-V-CON12.DGN
1-223-V-SQUN V-16.DGN1-223-V-NAV.DGN
1-223-V-CON12.DGN
1-223-V-SQUN V-16.DGN1-223-V-NAV.DGN
1-223-V-CON12.DGN
1-223-V-SQUN V-16.DGN1-223-V-NAV.DGN
1-223-V-CON12.DGN
1-223-V-SQUN V-16.DGN

HYDROGRAPHIC EXAM SURVEY FY21
12-FOOT PROJECT

STA. 31+00 CUT V-16 THRU STA. 29+00 CUT V-17


PLAN

Scale: AS SHOWN

Drawing no.

30

SHEET 30 OF 85

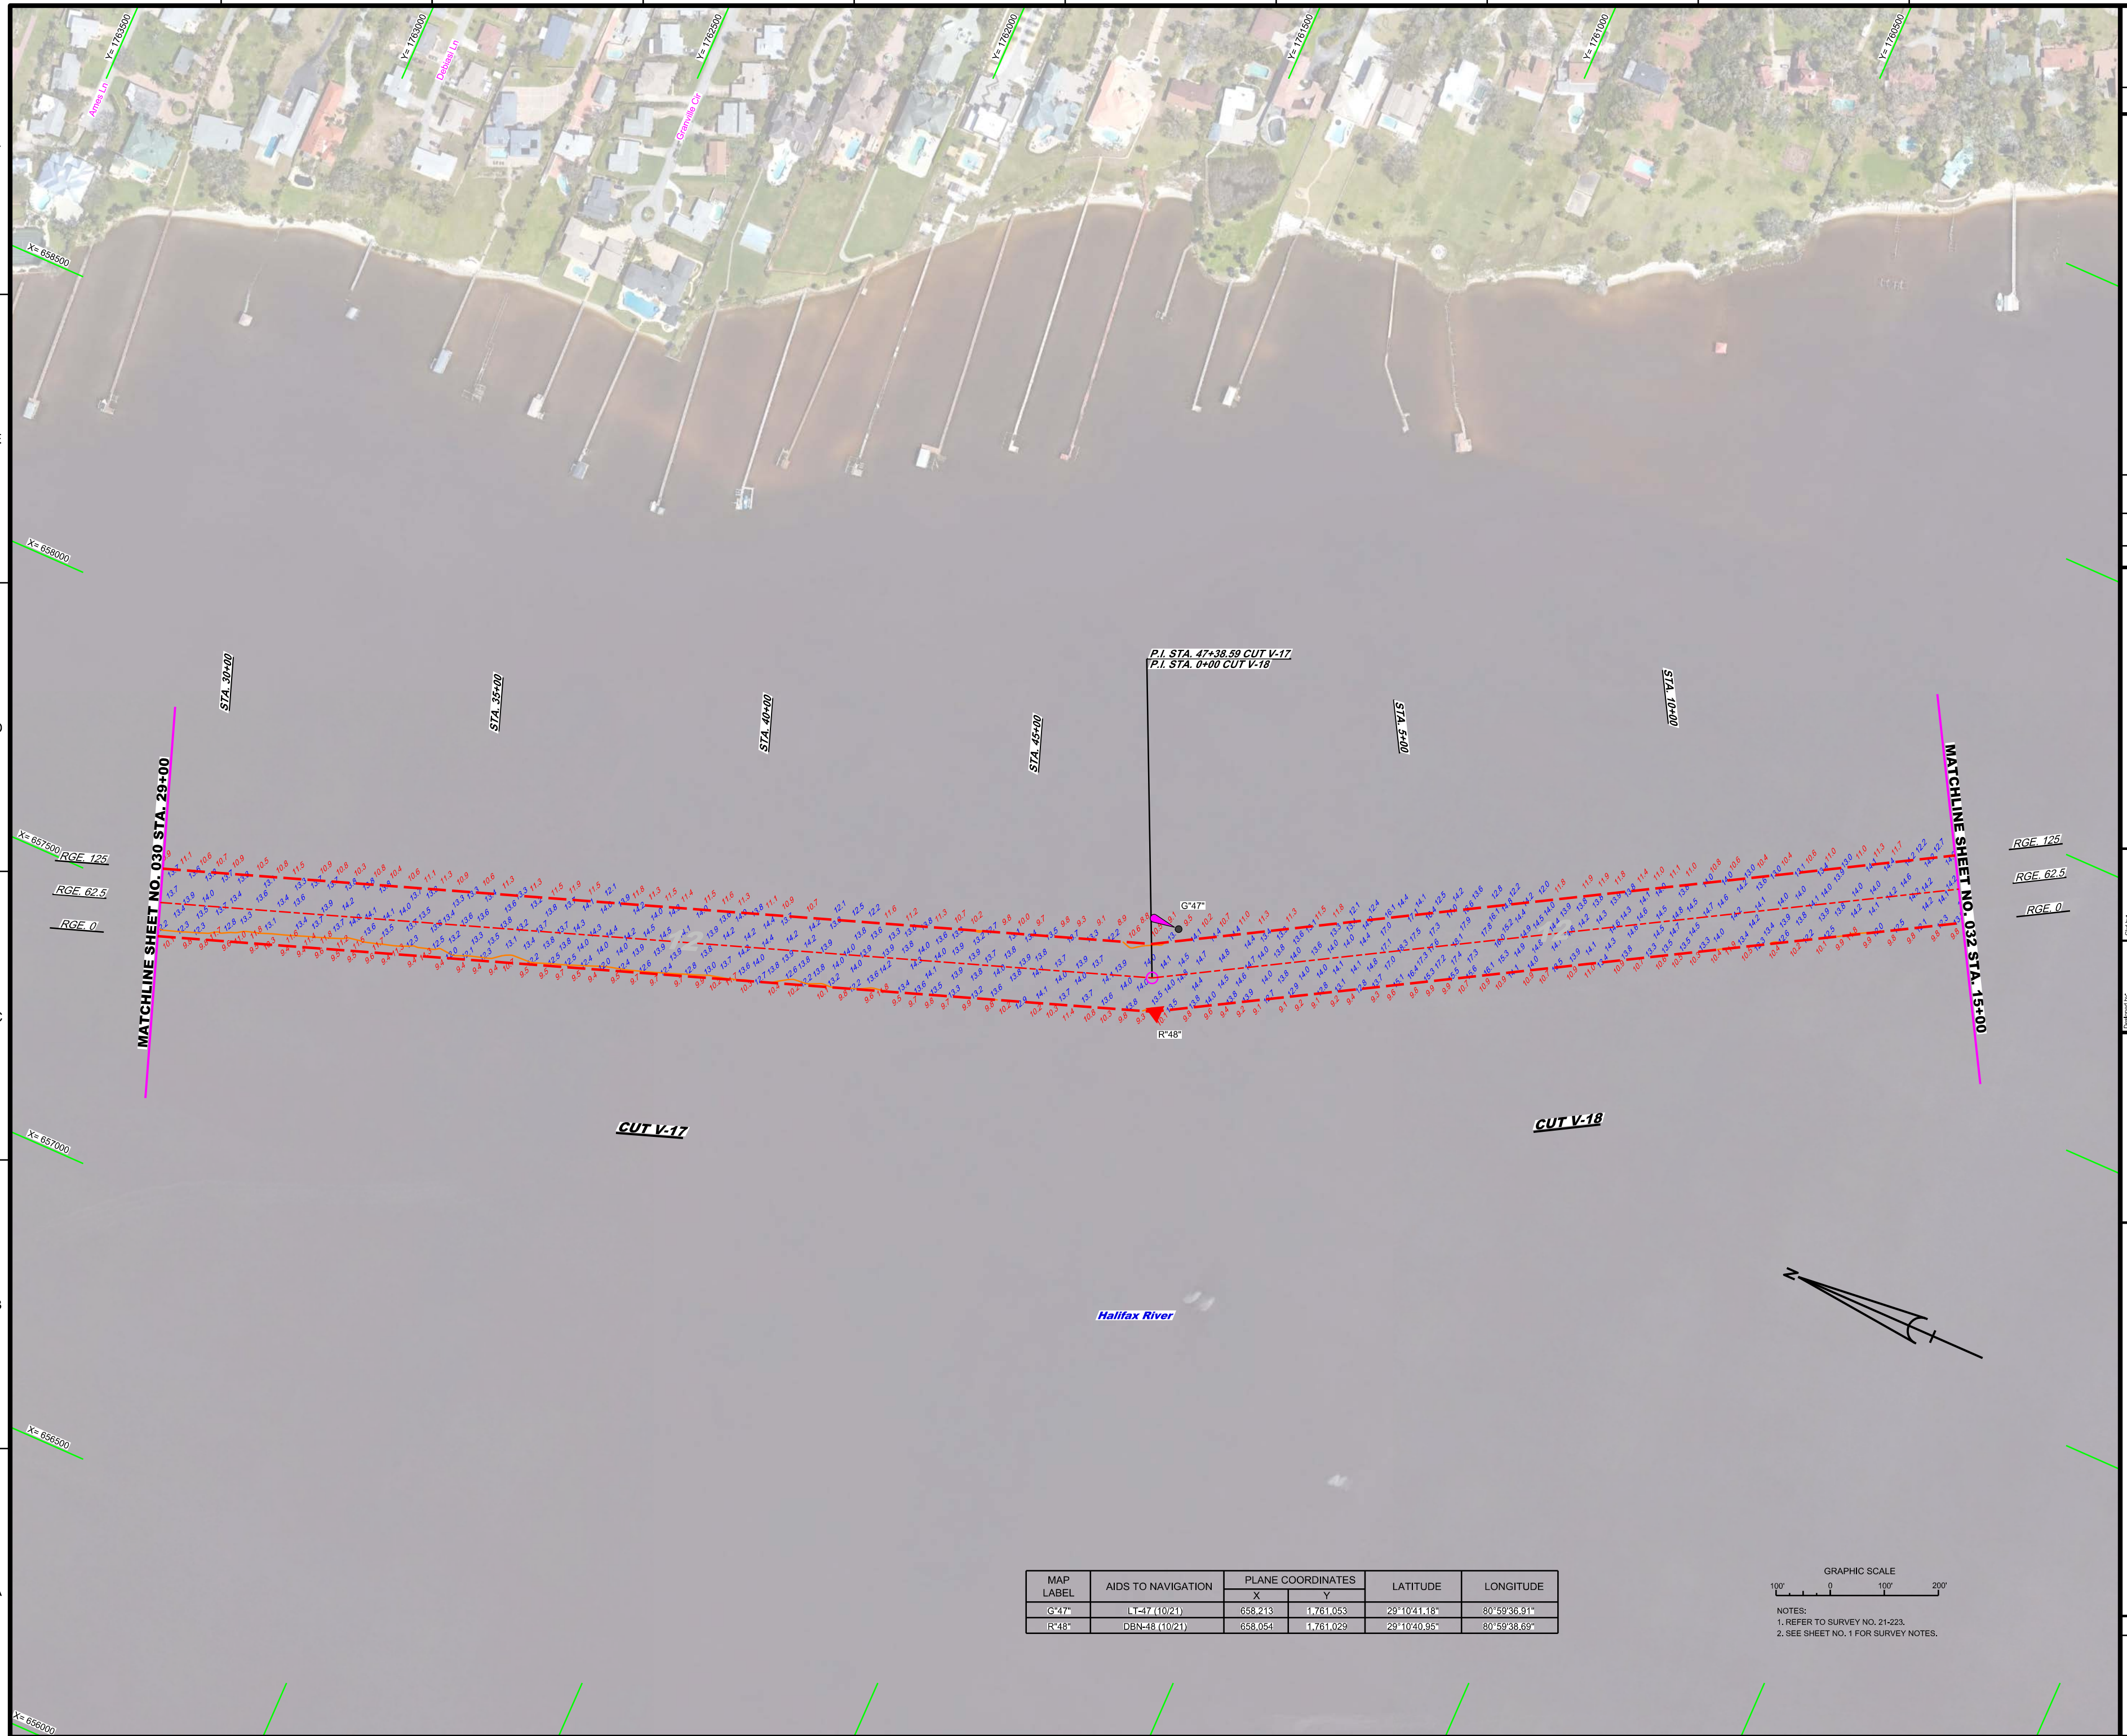

US Army Corps
of Engineers
Jacksonville District

**SAFETY ON THIS JOB
DEPENDS ON YOU**

[illegible]

DEPARTMENT OF THE ARMY
JACKSONVILLE DISTRICT, CORPS OF ENGINEERS
JACKSONVILLE, FLORIDA

led by:

3	0

...

WRM

XXXXXXXXXX-XXXXXXXXX.DGN
1-223-V-NAV.DGN
1-223-V-COM12.DGN
1-223-V-SOUN_V-17.DGN
1-223-V-SOUN_V-18.DGN
WWW-C-NGMCCF.DGN
1-223-G-BS-BRDR_VO.DGN

INTRACOASTAL WATERWAY
JACKSONVILLE TO MIAMI, FLORIDA
VOLUSIA COUNTY

**HYDROGRAPHIC EXAM SURVEY FY21
12-FOOT PROJECT**

STA. 29+00 CUT V-17 THRU STA. 15+00 CUT V-18

PLAN

Scale: AS SHOWN

Drawing no.

31

SHEET 31 OF 85

MAP LABEL	AIDS TO NAVIGATION	PLANE COORDINATES		LATITUDE	LONGITUDE
		X	Y		
G°47"	LT-47 (10/21)	658.213	1.761.053	29°10'41.18"	80°59'36.91"
R°48"	DBN-48 (10/21)	658.054	1.761.029	29°10'40.95"	80°59'38.69"


GRAPHIC SCALE

100' 0 100' 200'

NOTES:
1. REFER TO SURVEY NO. 21-223.
2. SEE SHEET NO. 1 FOR SURVEY NOTES.



MAP LABEL	AIDS TO NAVIGATION	PLANE COORDINATES		LATITUDE	LONGITUDE
		X	Y		
R°50°	DBN-50 (10/21)	659,287	1,758,897	29°10'19.84"	80°59'24.79"
G°51°	DBN-51 (10/21)	660,404	1,757,249	29°10'03.53"	80°59'12.19"

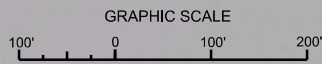

NOTES:
1. REFER TO SURVEY NO. 21-223.
2. SEE SHEET NO. 1 FOR SURVEY NOTES.



US Army Corps
of Engineers
Jacksonville District

**SAFETY ON THIS JOB
DEPENDS ON YOU**

[illegible]

DEPARTMENT OF THE ARMY
JACKSONVILLE DISTRICT, CORPS OF ENGINEERS

WRM GMIR GMIR

DWN by:

W912EP-XX-X-XXXX

Quoted: MAR 2022

XXXXXXXXXX.X-XXXXXXX.DGN
XXXXXXXXXX.X-XXXXXXX.DGN
XXXXXXXXXX.X-XXXXXXX.DGN21-223-V-NAV.DGN
21-223-V-CON12.DGN21-223-V-SOUN_V-18.DGN
WWW-C-NGMCCF.DGNReference files:
21-223-G-BS-BRDR_VO.DGN

HYDROGRAPHIC EXAM SURVEY FY21
12-FOOT PROJECT
 INTRACOASTAL WATERWAY
 JACKSONVILLE TO MIAMI, FLORIDA
 VOLUSIA COUNTY

A. 15+00 THRU STA. 48+00 CUT V-18

PLAN

PLAN

Scale: AS SHOWN

Drawing no.

32

SHEET 32 OF 85

