

 US Army Corps of Engineers
 Jacksonville District
 SAFETY ON THIS JOB
 DEPENDS ON YOU

DEPARTMENT OF THE ARMY
 JACKSONVILLE DISTRICT, CORPS OF ENGINEERS
 JACKSONVILLE, FLORIDA


Designed by: WRM
 Drawn by: WRM
 Checked by: WRM
 Date: APR 2022

INTRACOASTAL WATERWAY
 JACKSONVILLE TO MIAMI, FLORIDA
 PALM BEACH COUNTY
HYDROGRAPHIC EXAM SURVEY FY22
10-FOOT PROJECT
 STA. 9+00 THRU STA. 42+00 CUT P-33
PLAN

Scale: AS SHOWN
 Drawing no.
23
 SHEET 23 OF 76

MAP LABEL	AIDS TO NAVIGATION	PLANE COORDINATES		LATITUDE	LONGITUDE
		X	Y		
R*32°	DBN-32 (01/22)	966,951	897,401	26°47'57.66"	80°02'50.17"
G*33°	DBN-33 (01/22)	967,457	897,265	26°47'56.31"	80°02'47.91"

GRAPHIC SCALE
 100' 0 100' 200'
 NOTES:
 1. REFER TO SURVEY NO. 22-010.
 2. SEE SHEET NO. 1 FOR SURVEY NOTES.

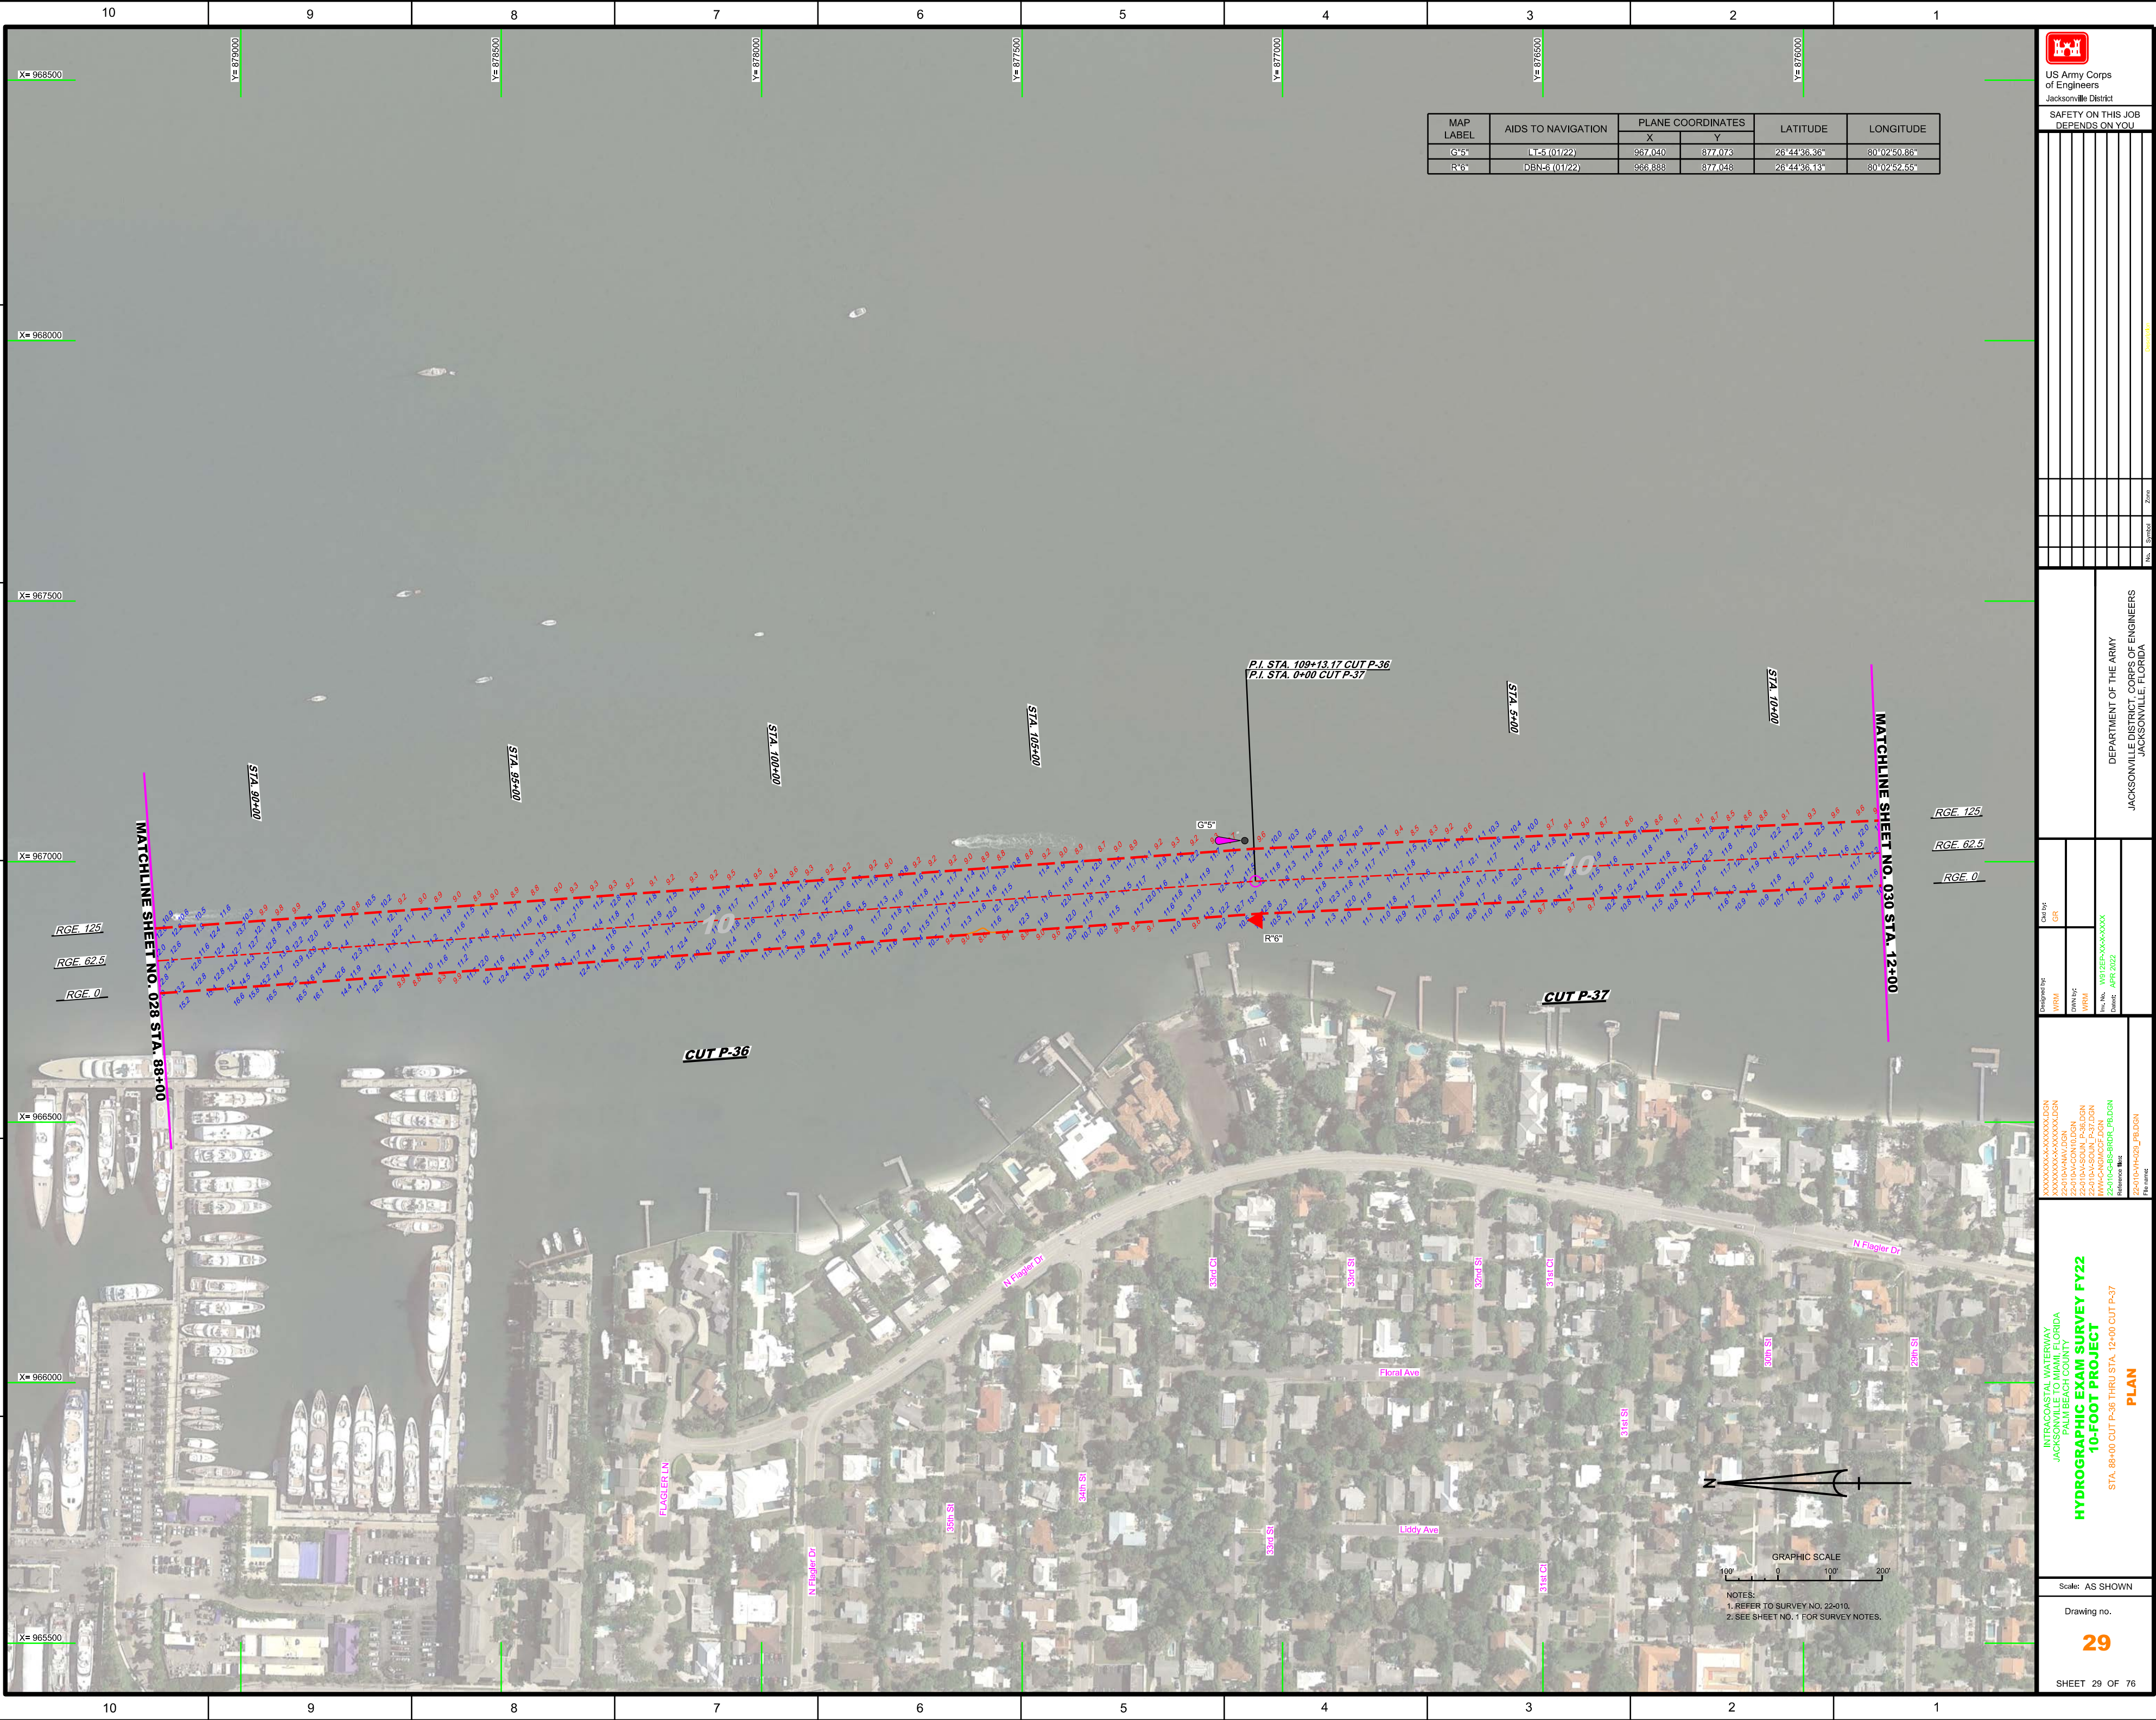

MAP LABEL	AIDS TO NAVIGATION	PLANE COORDINATES		LATITUDE	LONGITUDE
		X	Y		
G-5	L-5 (01/22)	967,040	877,078	26°44'36.36"	80°02'50.86"
R-6	DBN-6 (01/22)	966,888	877,048	26°44'36.13"	80°02'52.55"

US Army Corps of Engineers
Jacksonville District

SAFETY ON THIS JOB DEPENDS ON YOU

DEPARTMENT OF THE ARMY
JACKSONVILLE DISTRICT, CORPS OF ENGINEERS
JACKSONVILLE, FLORIDA

Checked by: GRL
Designed by: WRM
Drawn by: WRM
File No: W12255-00-00-000
Date: APR 2022

INTRACOASTAL WATERWAY
JACKSONVILLE TO MIAMI, FLORIDA
PALM BEACH COUNTY
HYDROGRAPHIC EXAM SURVEY FY22
10-FOOT PROJECT
STA. 88+00 CUT P-36 THRU STA. 12+00 CUT P-37
PLAN

Scale: AS SHOWN
Drawing no. **29**
SHEET 29 OF 76

GRAPHIC SCALE
0 100' 200'

NOTES:
1. REFER TO SURVEY NO. 22-010.
2. SEE SHEET NO. 1 FOR SURVEY NOTES.

