





 US Army Corps of Engineers
 Jacksonville District
 SAFETY ON THIS JOB
 DEPENDS ON YOU

DEPARTMENT OF THE ARMY
 JACKSONVILLE DISTRICT, CORPS OF ENGINEERS
 JACKSONVILLE, FLORIDA


Designed by: WRM
 Drawn by: WRM
 Checked by: WRM
 Date: APR 2022

INTRACOASTAL WATERWAY
 JACKSONVILLE TO MIAMI, FLORIDA
 BROWARD COUNTY
HYDROGRAPHIC EXAM SURVEY FY22
10-FOOT PROJECT
 STA. 6+00 THRU STA. 35+00 CUT BW-50
PLAN

Scale: AS SHOWN
 Drawing no.
31
 SHEET 31 OF 45

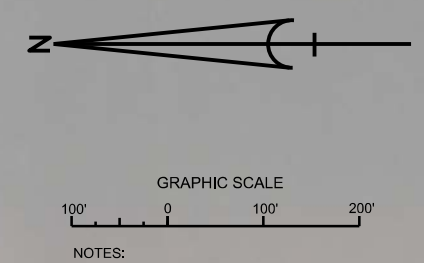

NOTES:
 1. REFER TO SURVEY NO. 22-074.
 2. SEE SHEET NO. 1 FOR SURVEY NOTES.

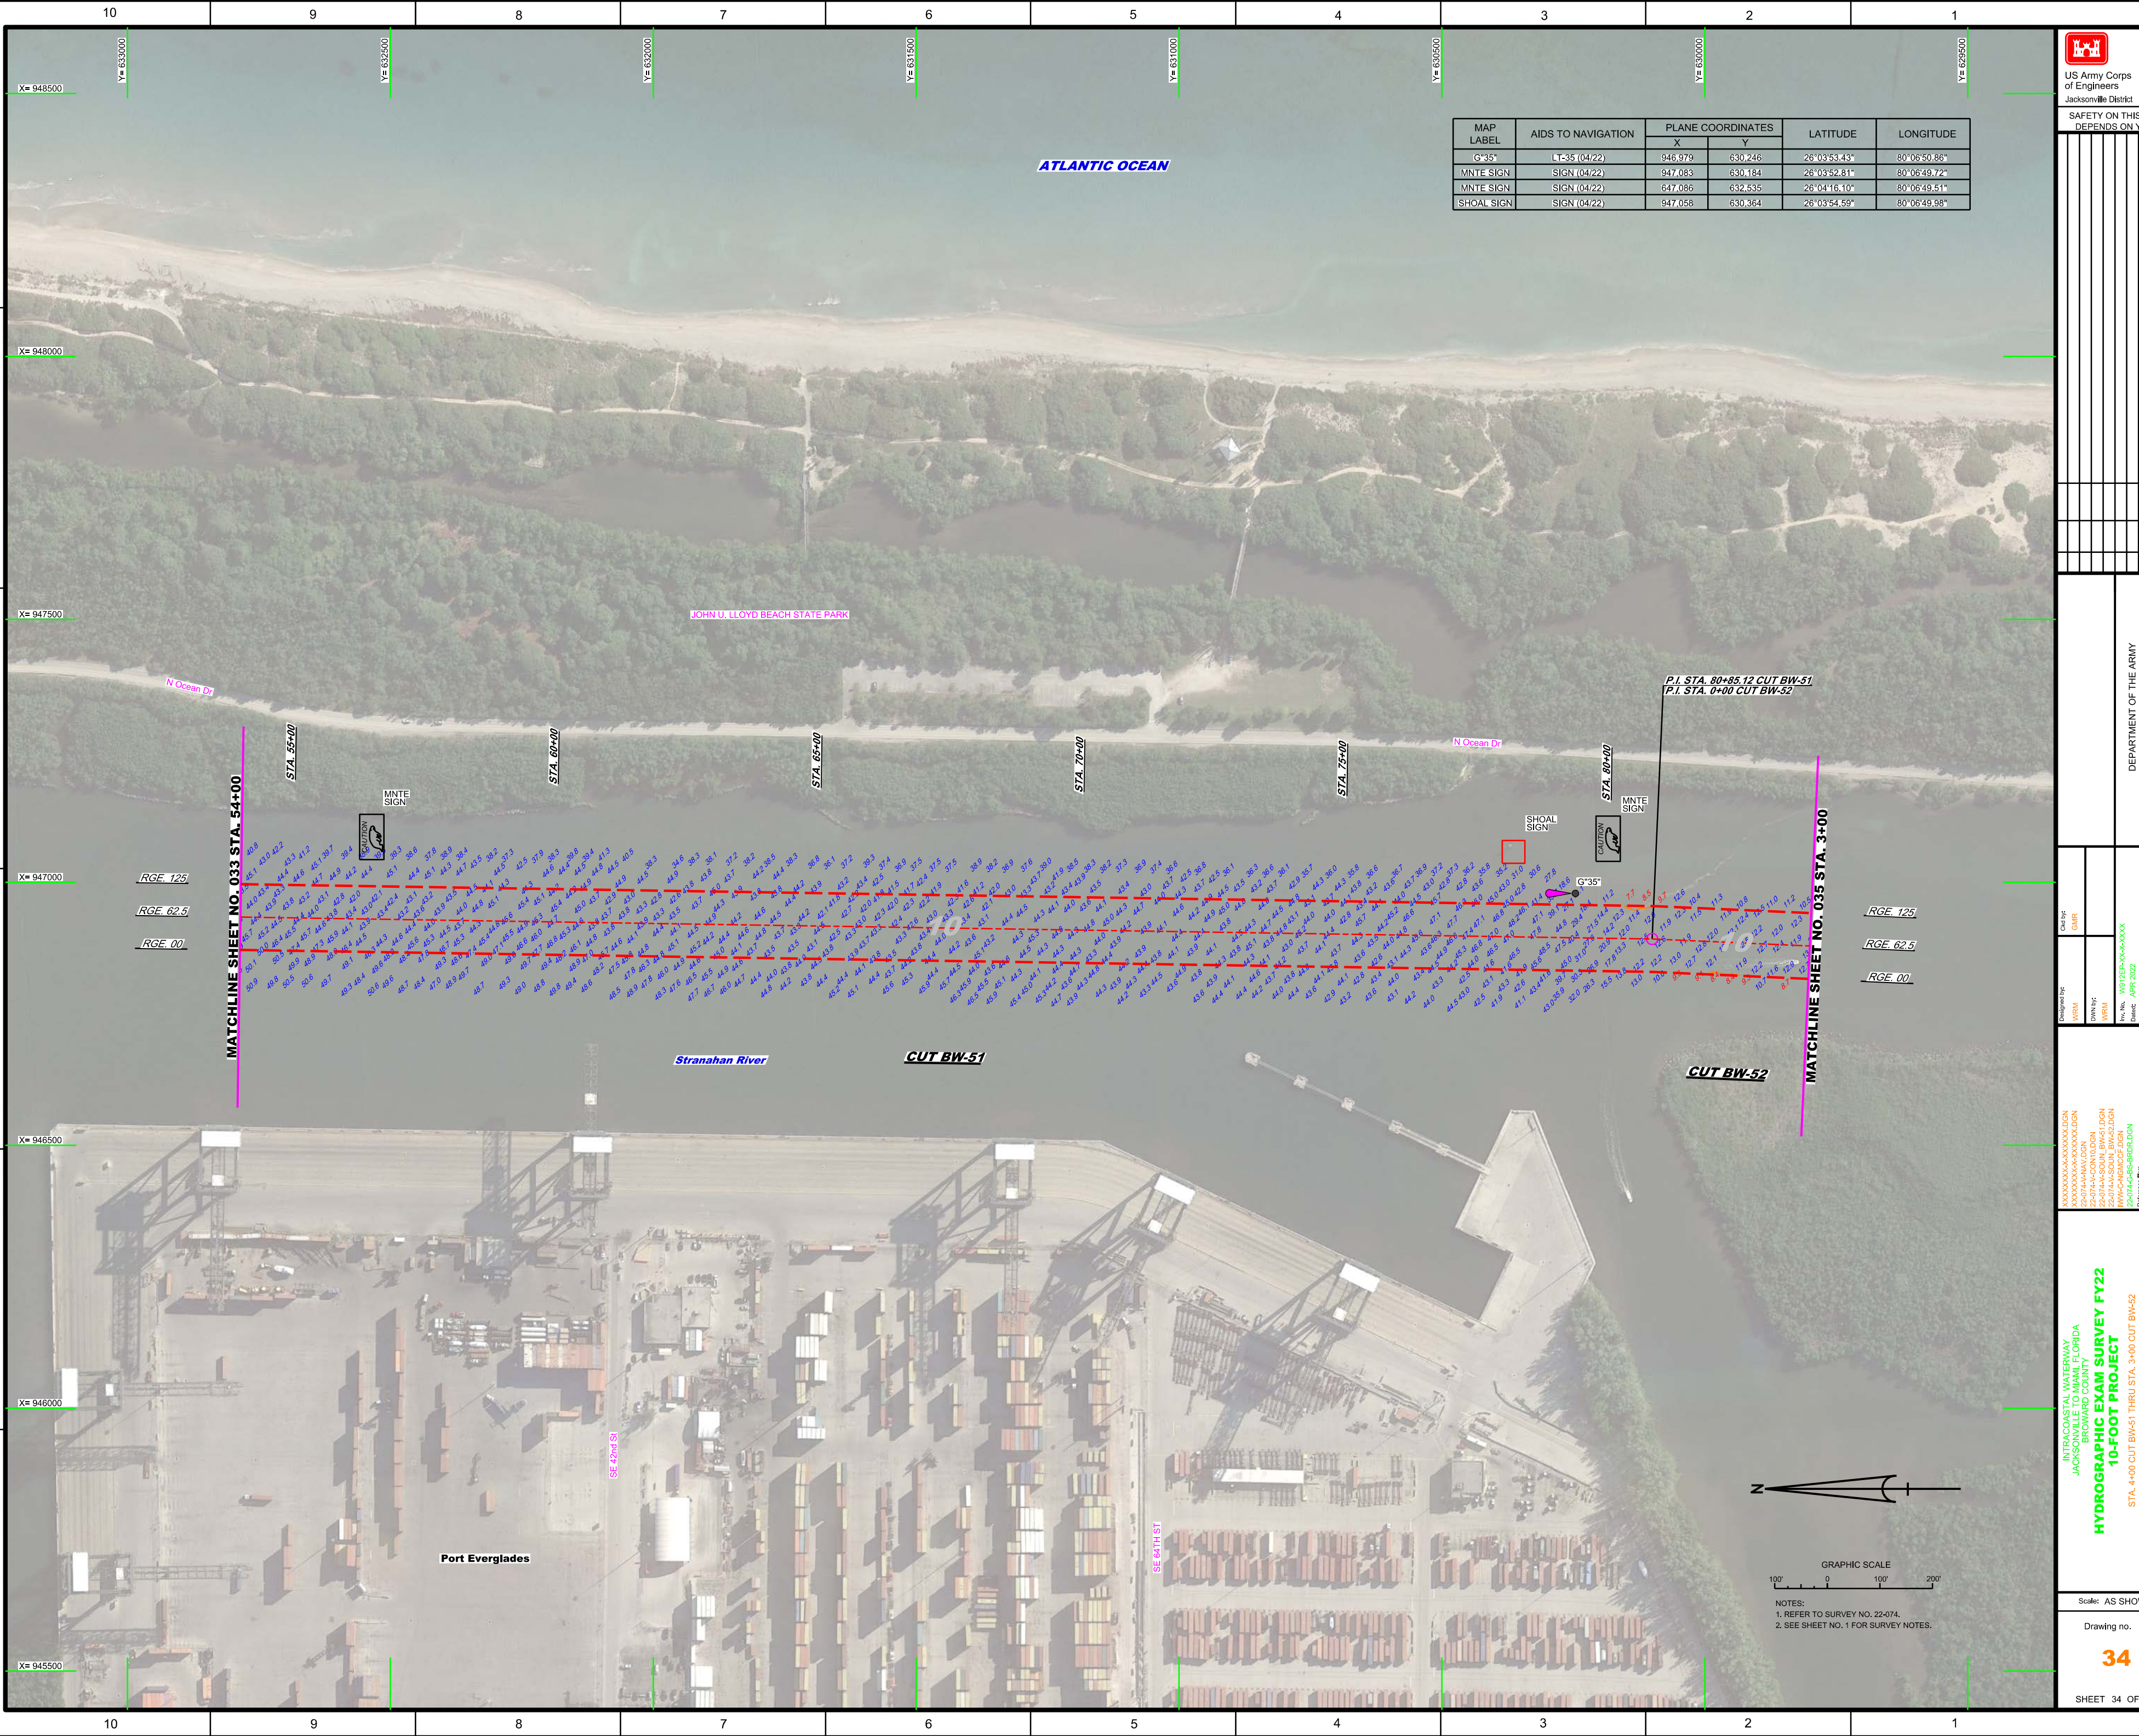

MAP LABEL	AIDS TO NAVIGATION	PLANE COORDINATES		LATITUDE	LONGITUDE
		X	Y		
G35*	LT-35 (04/22)	946.979	630.246	26°03'53.43"	80°06'50.86"
MNTE SIGN	SIGN (04/22)	947.083	630.184	26°03'52.81"	80°06'49.72"
MNTE SIGN	SIGN (04/22)	647.086	632.535	26°04'16.10"	80°06'49.51"
SHOAL SIGN	SIGN (04/22)	947.058	630.364	26°03'54.59"	80°06'49.98"

US Army Corps of Engineers

 Jacksonville District

 SAFETY ON THIS JOB

 DEPENDS ON YOU

DEPARTMENT OF THE ARMY

 JACKSONVILLE DISTRICT, CORPS OF ENGINEERS

 JACKSONVILLE, FLORIDA

INTRACOASTAL WATERWAY

 JACKSONVILLE TO MIAMI FLORIDA

 BROWARD COUNTY

HYDROGRAPHIC EXAM SURVEY FY22

10-FOOT PROJECT

 STA. 4+00 CUT BW-51 THRU STA. 3+00 CUT BW-52


PLAN

Scale: AS SHOWN

 Drawing no.

34


 SHEET 34 OF 45

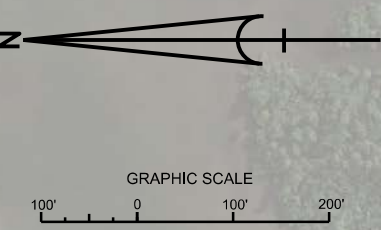

NOTES:

 1. REFER TO SURVEY NO. 22-074.

 2. SEE SHEET NO. 1 FOR SURVEY NOTES.

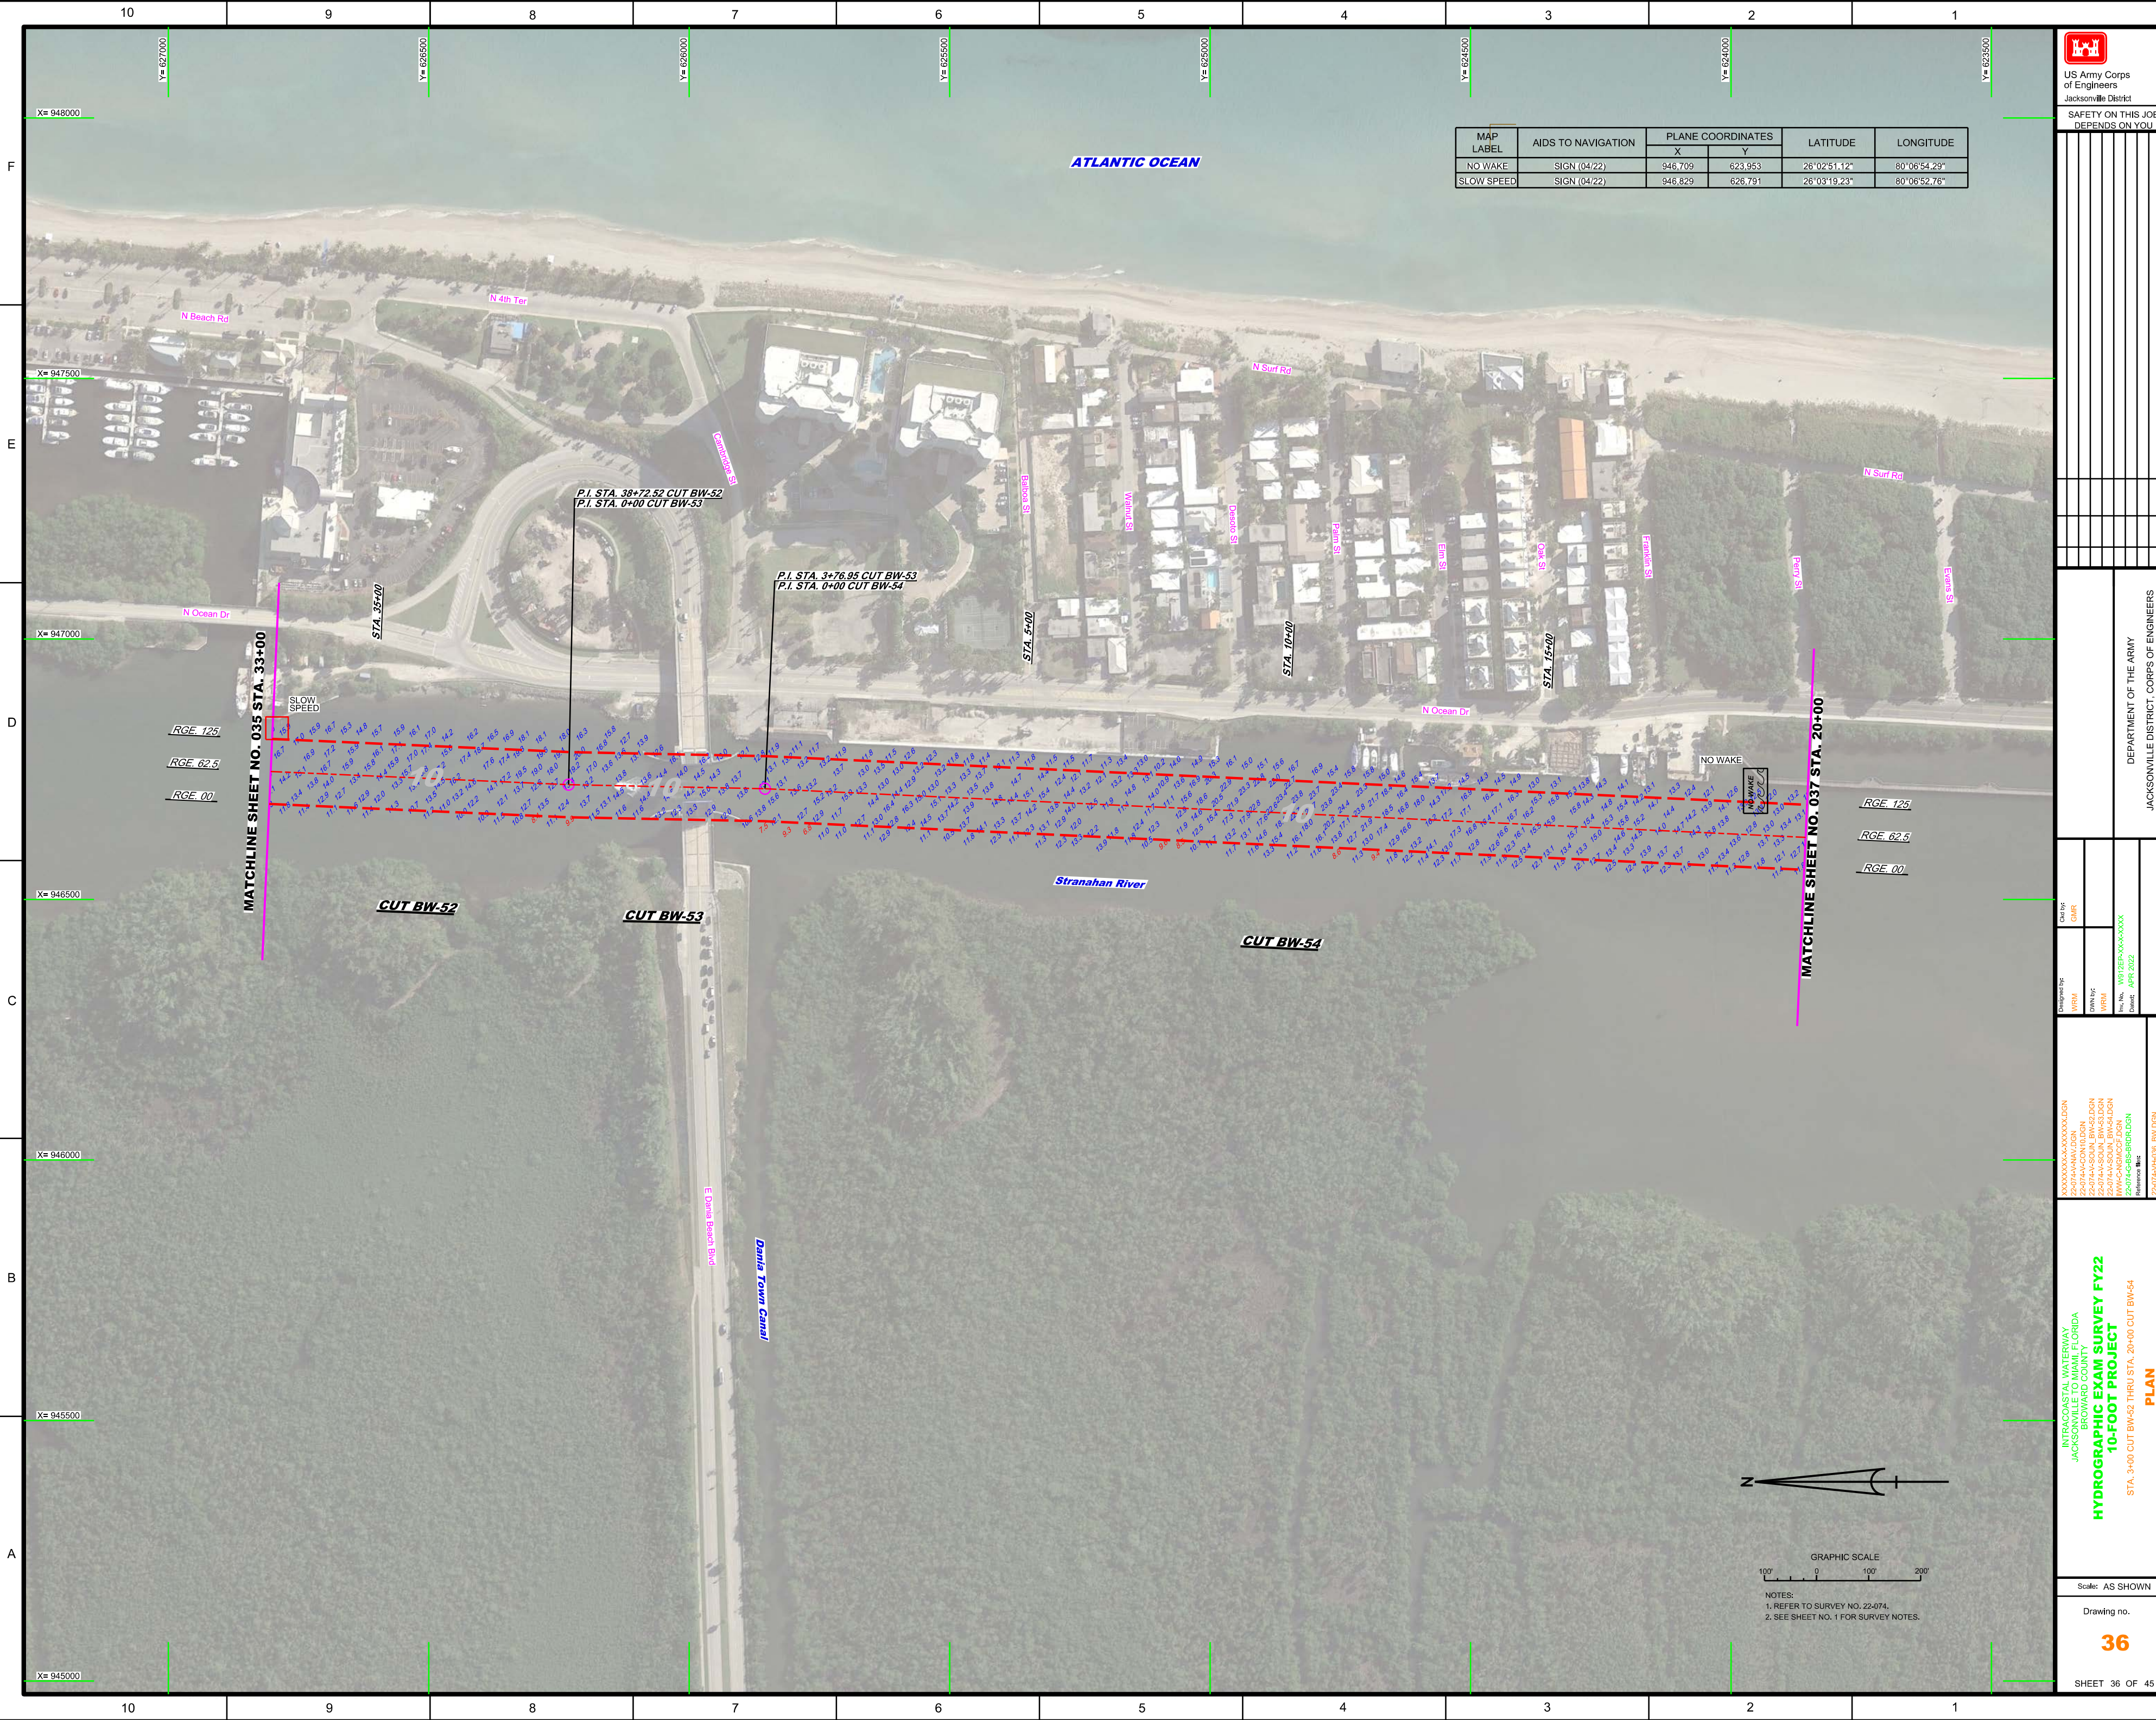


MAP LABEL	AIDS TO NAVIGATION	PLANE COORDINATES		LATITUDE	LONGITUDE
		X	Y		
NO WAKE	SIGN (04/22)	946.709	623.953	26°02'51.12"	80°06'54.29"
SLOW SPEED	SIGN (04/22)	946.829	626.791	26°03'19.23"	80°06'52.76"

US Army Corps of Engineers
Jacksonville District
SAFETY ON THIS JOB DEPENDS ON YOU

DEPARTMENT OF THE ARMY
JACKSONVILLE DISTRICT, CORPS OF ENGINEERS
JACKSONVILLE, FLORIDA

Designed by: WRM
Checked by: GHR
Date: APR 2022

INTRACOASTAL WATERWAY
JACKSONVILLE TO MIAMI, FLORIDA
BROWARD COUNTY
HYDROGRAPHIC EXAM SURVEY FY22
10-FOOT PROJECT
PLAN
STA. 3+00 CUT BW-52 THRU STA. 20+00 CUT BW-54

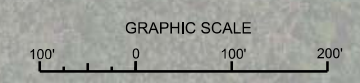

NOTES:
1. REFER TO SURVEY NO. 22-074.
2. SEE SHEET NO. 1 FOR SURVEY NOTES.

Scale: AS SHOWN
Drawing no.
36
SHEET 36 OF 45

