

F



E

D

C

B

A

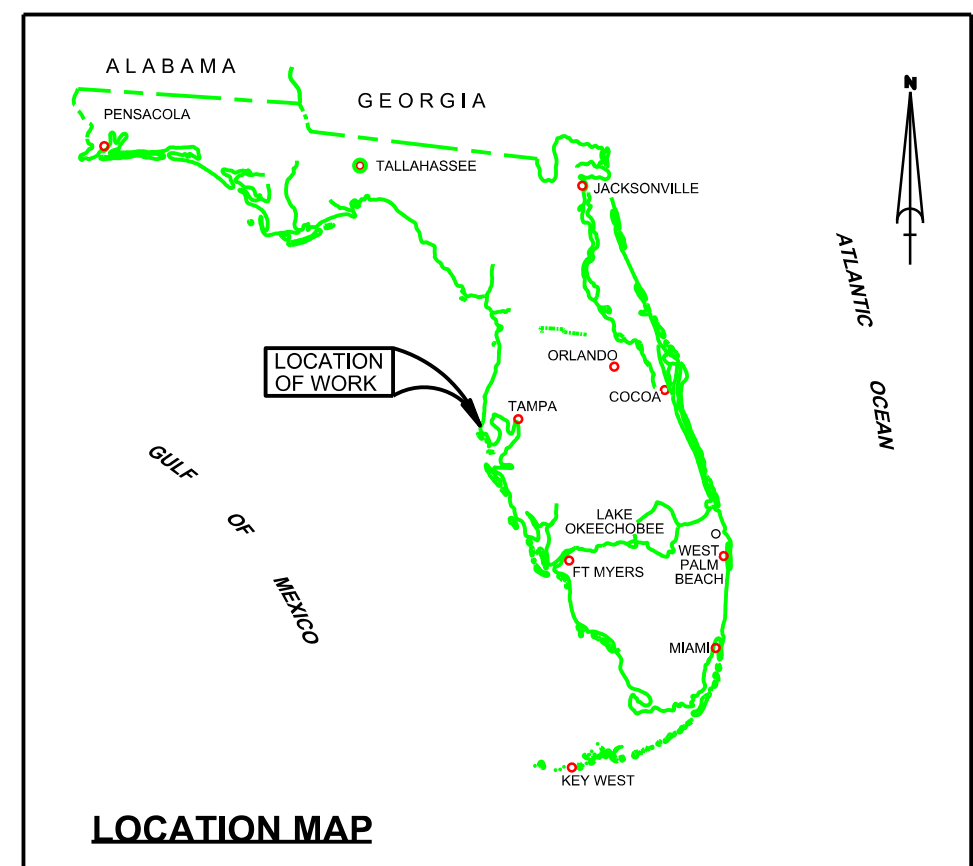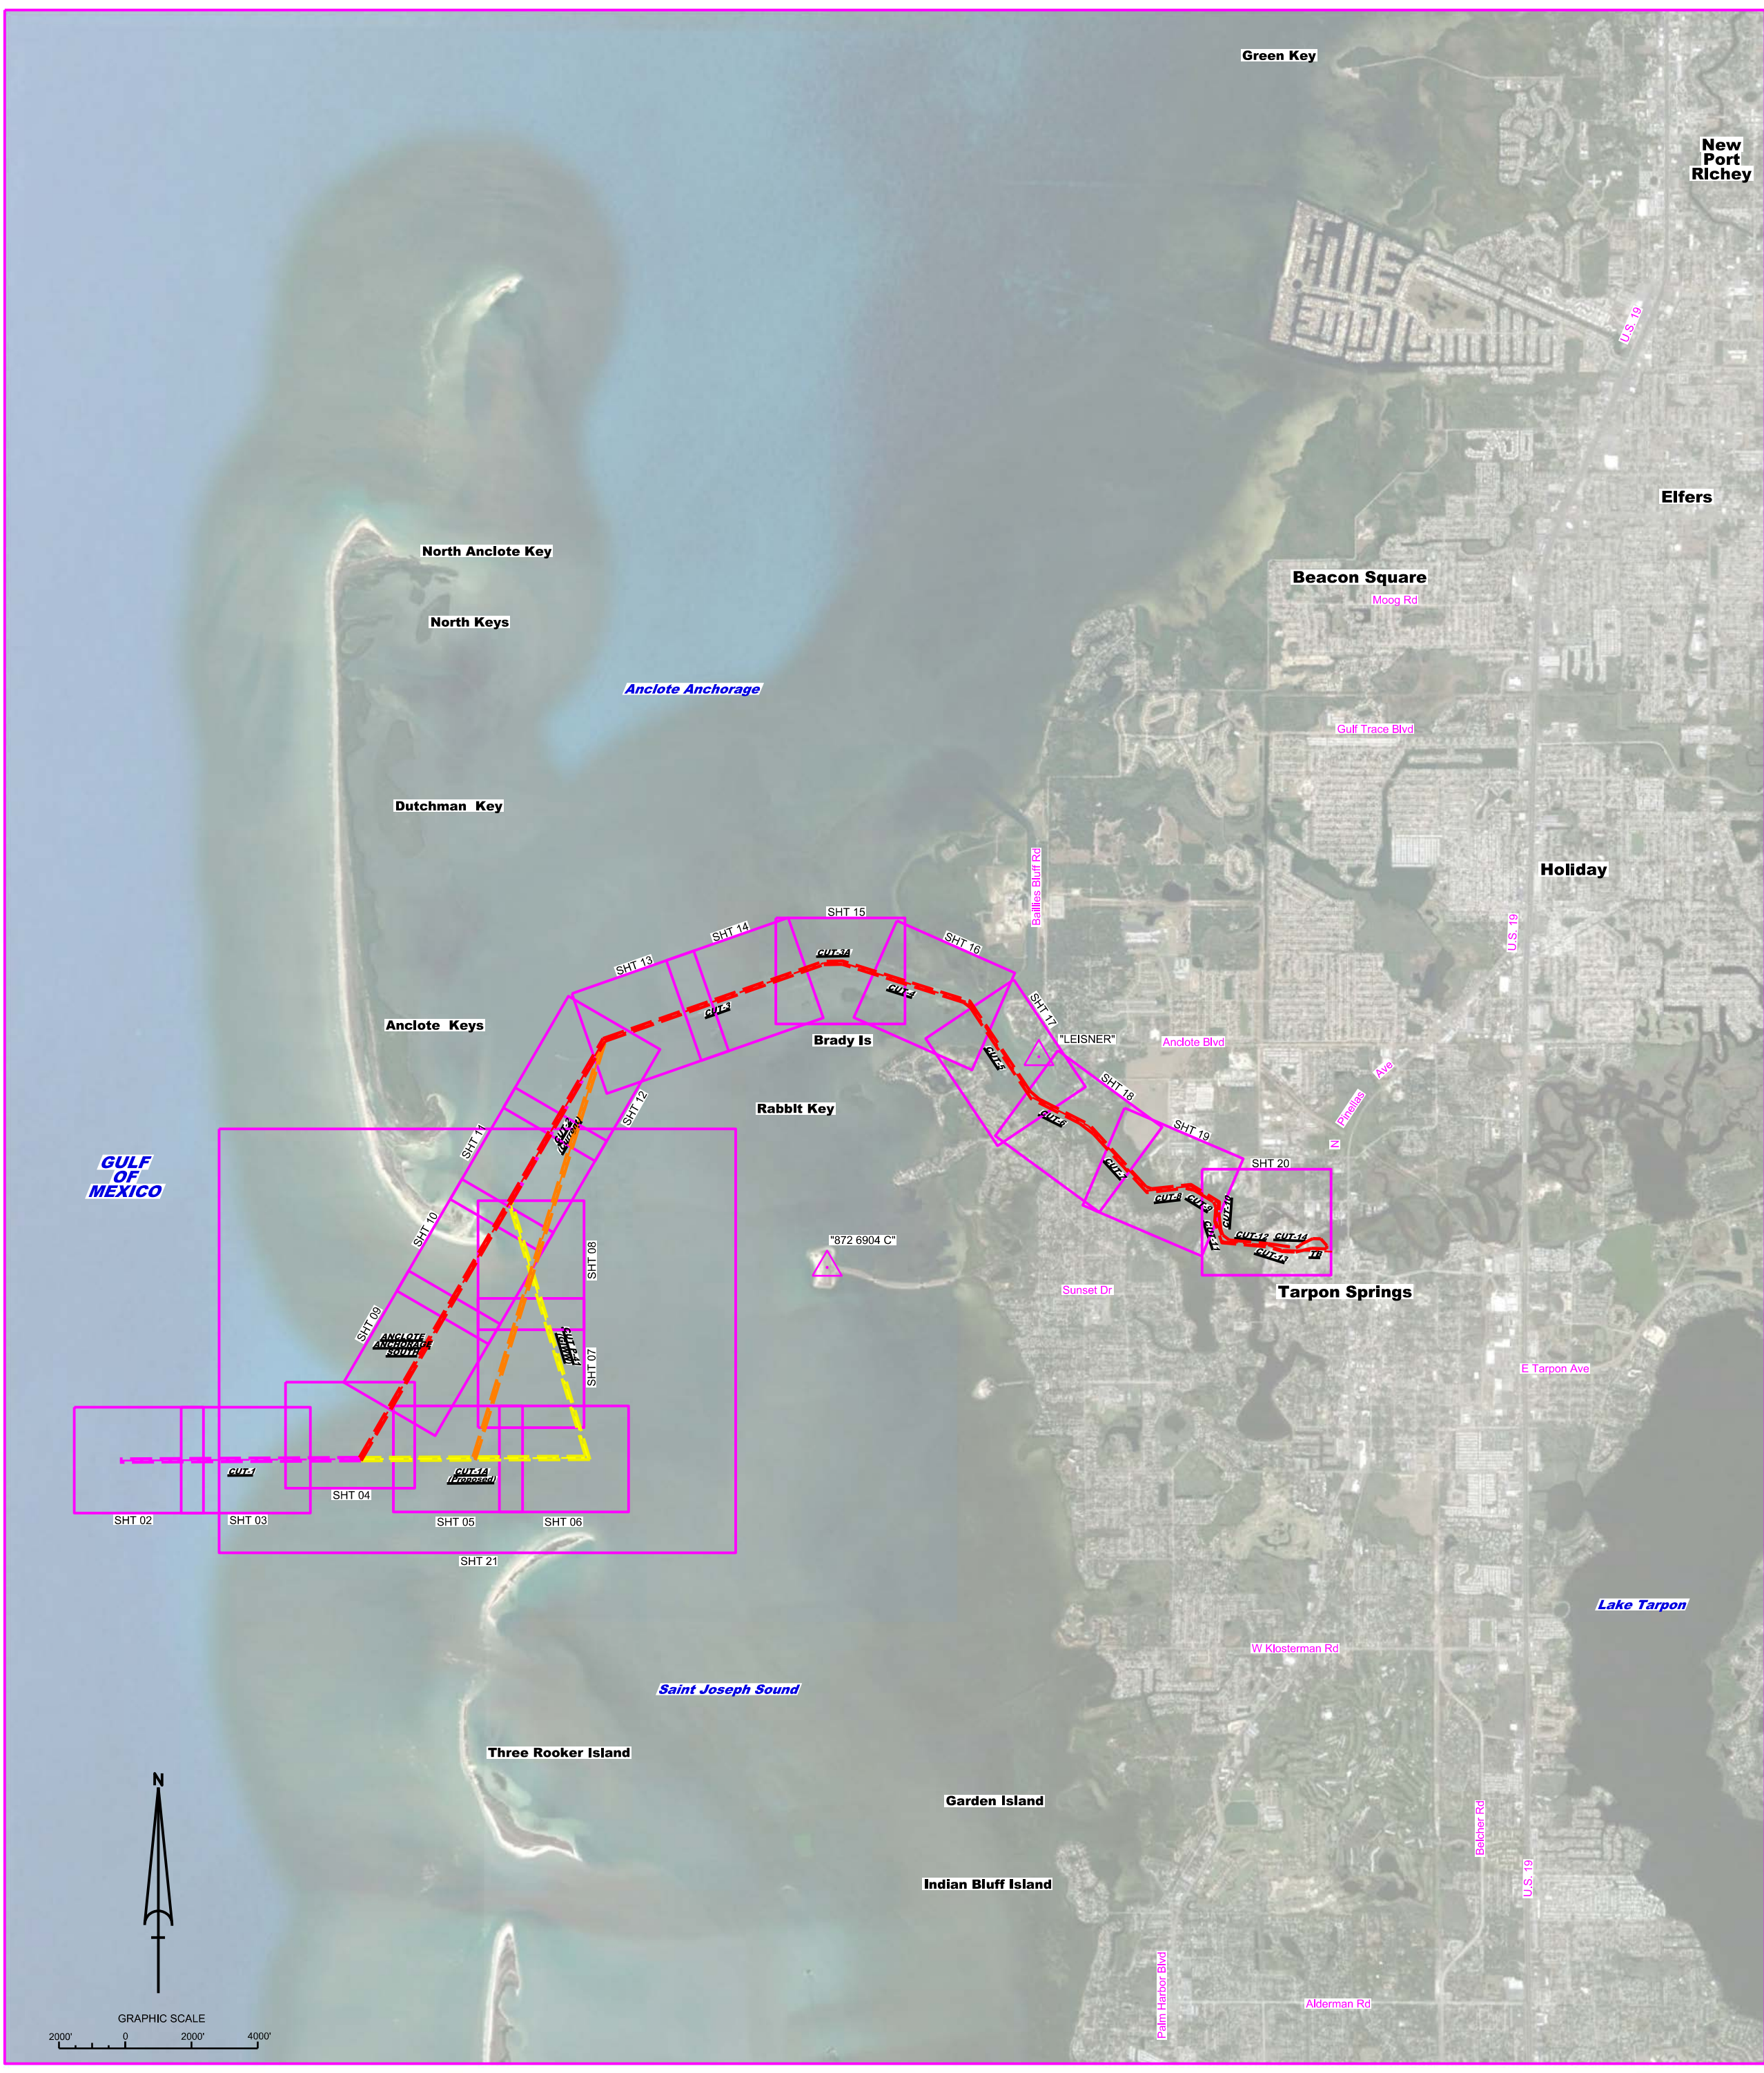

# ANCLOTE RIVER PINELLAS COUNTY, FLORIDA HYDRO EXAM SURVEY FY22 9-FOOT PROJECT

## SURVEY NOTES


1. REFER TO SURVEY NO. 22-083.
2. DEPTHS DEPICTED BY THIS SURVEY ARE REFERENCED TO MLLW, TIDAL EPOCH 1983-2001 AS REPORTED BY THE NATIONAL OCEANIC AND ATMOSPHERIC ADMINISTRATION (NOAA). A MODIFIED VERSION OF NOAA'S VDATUM MODEL WAS USED AND CALIBRATED TO THE PUBLISHED MLLW HEIGHTS OF THE BENCHMARKS BELOW:  
NOAA TIDAL STATION 872-6761 DUNEDIN CITY DOCK, FL
3. TIDAL REDUCTIONS WERE OBTAINED UTILIZING A REAL-TIME KINEMATIC (RTK) GPS AND REFERENCED TO MLLW UTILIZING A HYPACK KINEMATIC TIDE DATUM (KTD) MODEL. FILE NAME IS: "SPC-FL-WEST-2010-12-07.KTD".
4. ALL ELEVATIONS ARE BELOW THE CHART DATUM UNLESS PRECEDED BY A (+) SIGN.
5. PLANE COORDINATES ARE BASED ON THE TRANSVERSE MERCATOR PROJECTION FOR THE WEST ZONE OF FLORIDA AND REFERENCED TO THE CURRENT REALIZATION OF THE NORTH AMERICAN DATUM OF 1983 (NAD83), BASED ON THE NOAA NATIONAL SPATIAL REFERENCE SYSTEM (NSRS).
6. ALL STATIONING REFERS TO THE CENTERLINE OF THE CHANNEL.
7. THIS SURVEY WAS PERFORMED USING REAL-TIME KINEMATIC (RTK) GPS POSITIONING WITH THE FOLLOWING REFERENCE BASE LOCATIONS:  
REFERENCE BASE LOCATED AT "872 6904 C" (PID: DM3828)  
TIDE STAFF SET FROM "872 6761 TIDAL 3" (PID: AL6289)
8. VERTICAL MEASUREMENTS WERE MADE USING A ROSS MODEL 835C DUAL-FREQUENCY SMARTSOUNDER OPERATING AT 28/200 KHZ AND A RESON T20-P MULTI-BEAM SYSTEM. ALL SOUNDINGS SHOWN ARE IN HIGH FREQUENCY.
9. AIDS TO NAVIGATION WERE LOCATED DURING THIS SURVEY.
10. THE INFORMATION DEPICTED ON THIS MAP REPRESENTS THE RESULTS OF SURVEYS MADE ON THE DATES INDICATED ABOVE AND CAN ONLY BE CONSIDERED AS INDICATING THE GENERAL CONDITIONS AT THAT TIME. THIS CHART IS SOLELY FOR THE DISTRIBUTION OF AVAILABLE DEPTHS AT THE TIME OF THE SURVEY.
11. SURVEY ACCURACY PERFORMANCE STANDARDS, QUALITY CONTROL, AND QUALITY ASSURANCE REQUIREMENTS WERE FOLLOWED DURING THIS SURVEY IN ACCORDANCE WITH USACE EM 1110-2-1003, HYDROGRAPHIC SURVEYING, 30 NOV 2013.

| LEGEND |                    |
|--------|--------------------|
|        | MONUMENT           |
|        | LIGHTED BEACON     |
|        | GREEN DAYBEACON    |
|        | RED DAYBEACON      |
|        | RED LIGHTED BUOY   |
|        | GREEN LIGHTED BUOY |
|        | CAN BUOY           |
|        | NUN BUOY           |
|        | TIDE STAFF         |
|        | PROJECT DEPTH      |


US Army Corps of Engineers  
Jacksonville District  
SAFETY ON THIS JOB  
DEPENDS ON YOU

|                         |                      |                      |                      |
|-------------------------|----------------------|----------------------|----------------------|
| Designed by: <b>WRM</b> | Drawn by: <b>WRM</b> | For File: <b>WRM</b> | Check by: <b>GMR</b> |
| 22-083-ANCL-01.DGN      |                      | 22-083-ANCL-02.DGN   | 22-083-ANCL-03.DGN   |
| 22-083-ANCL-04.DGN      |                      | 22-083-ANCL-05.DGN   | 22-083-ANCL-06.DGN   |
| 22-083-ANCL-07.DGN      |                      | 22-083-ANCL-08.DGN   | 22-083-ANCL-09.DGN   |
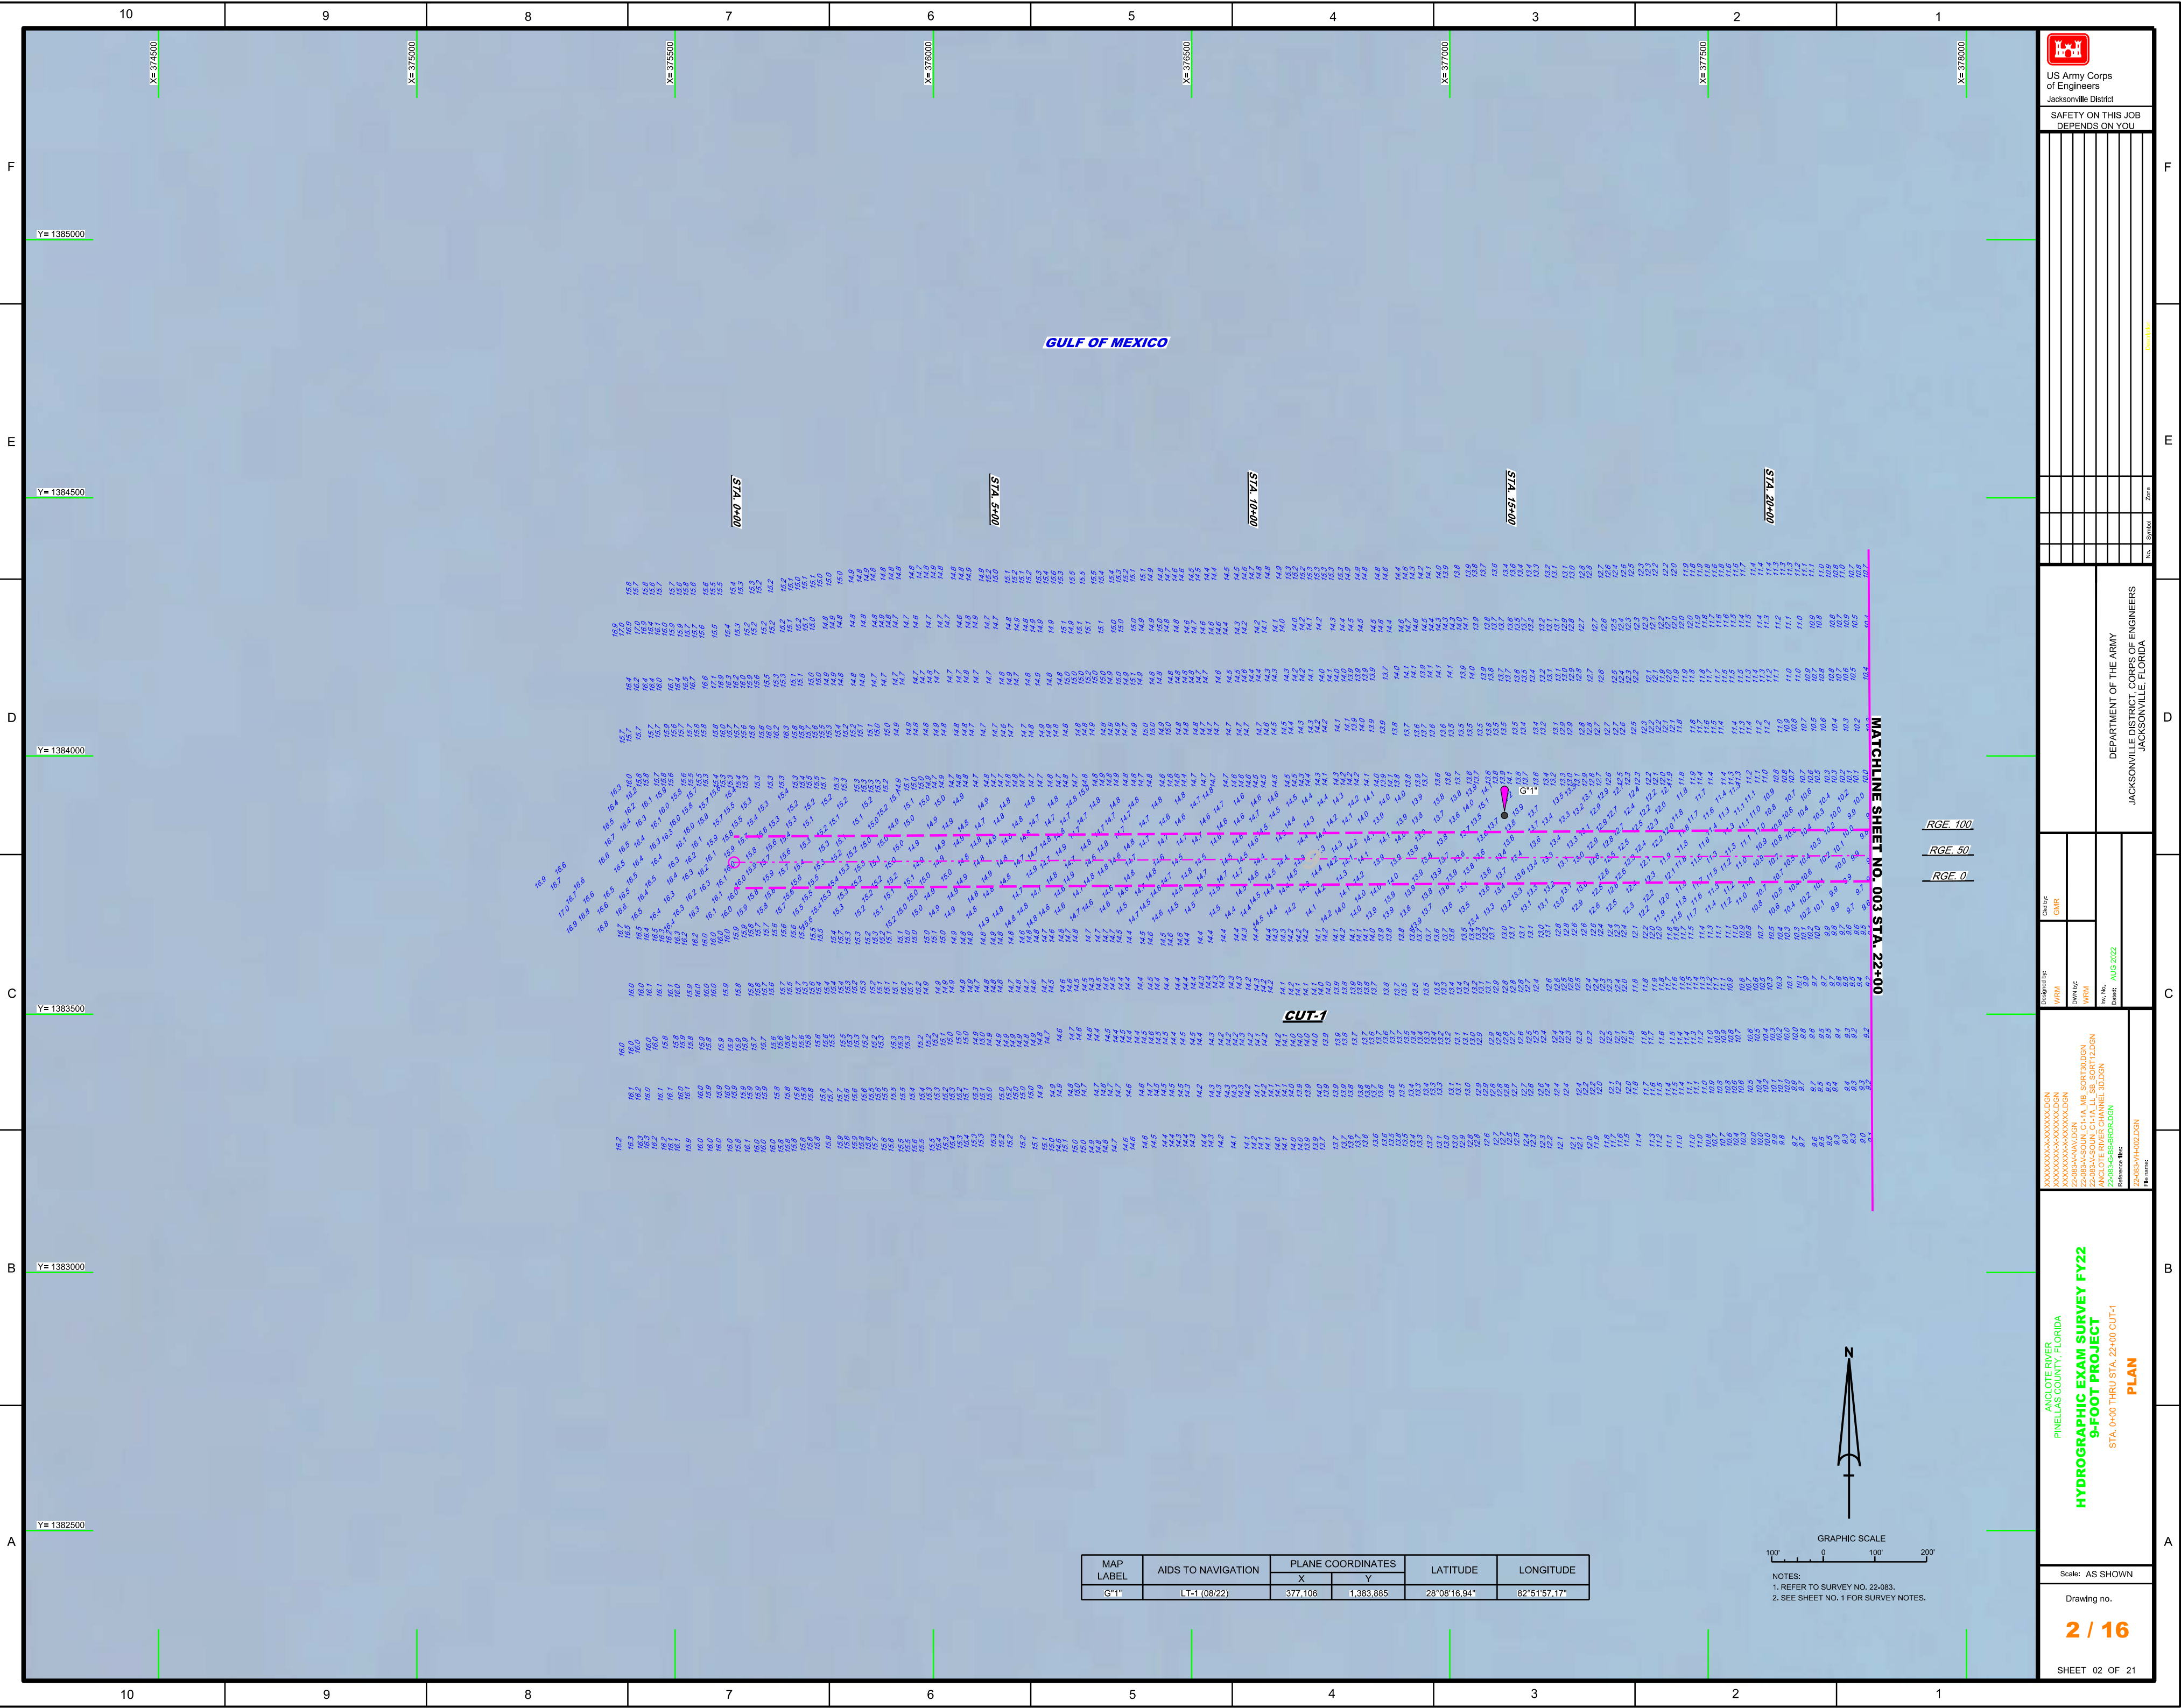




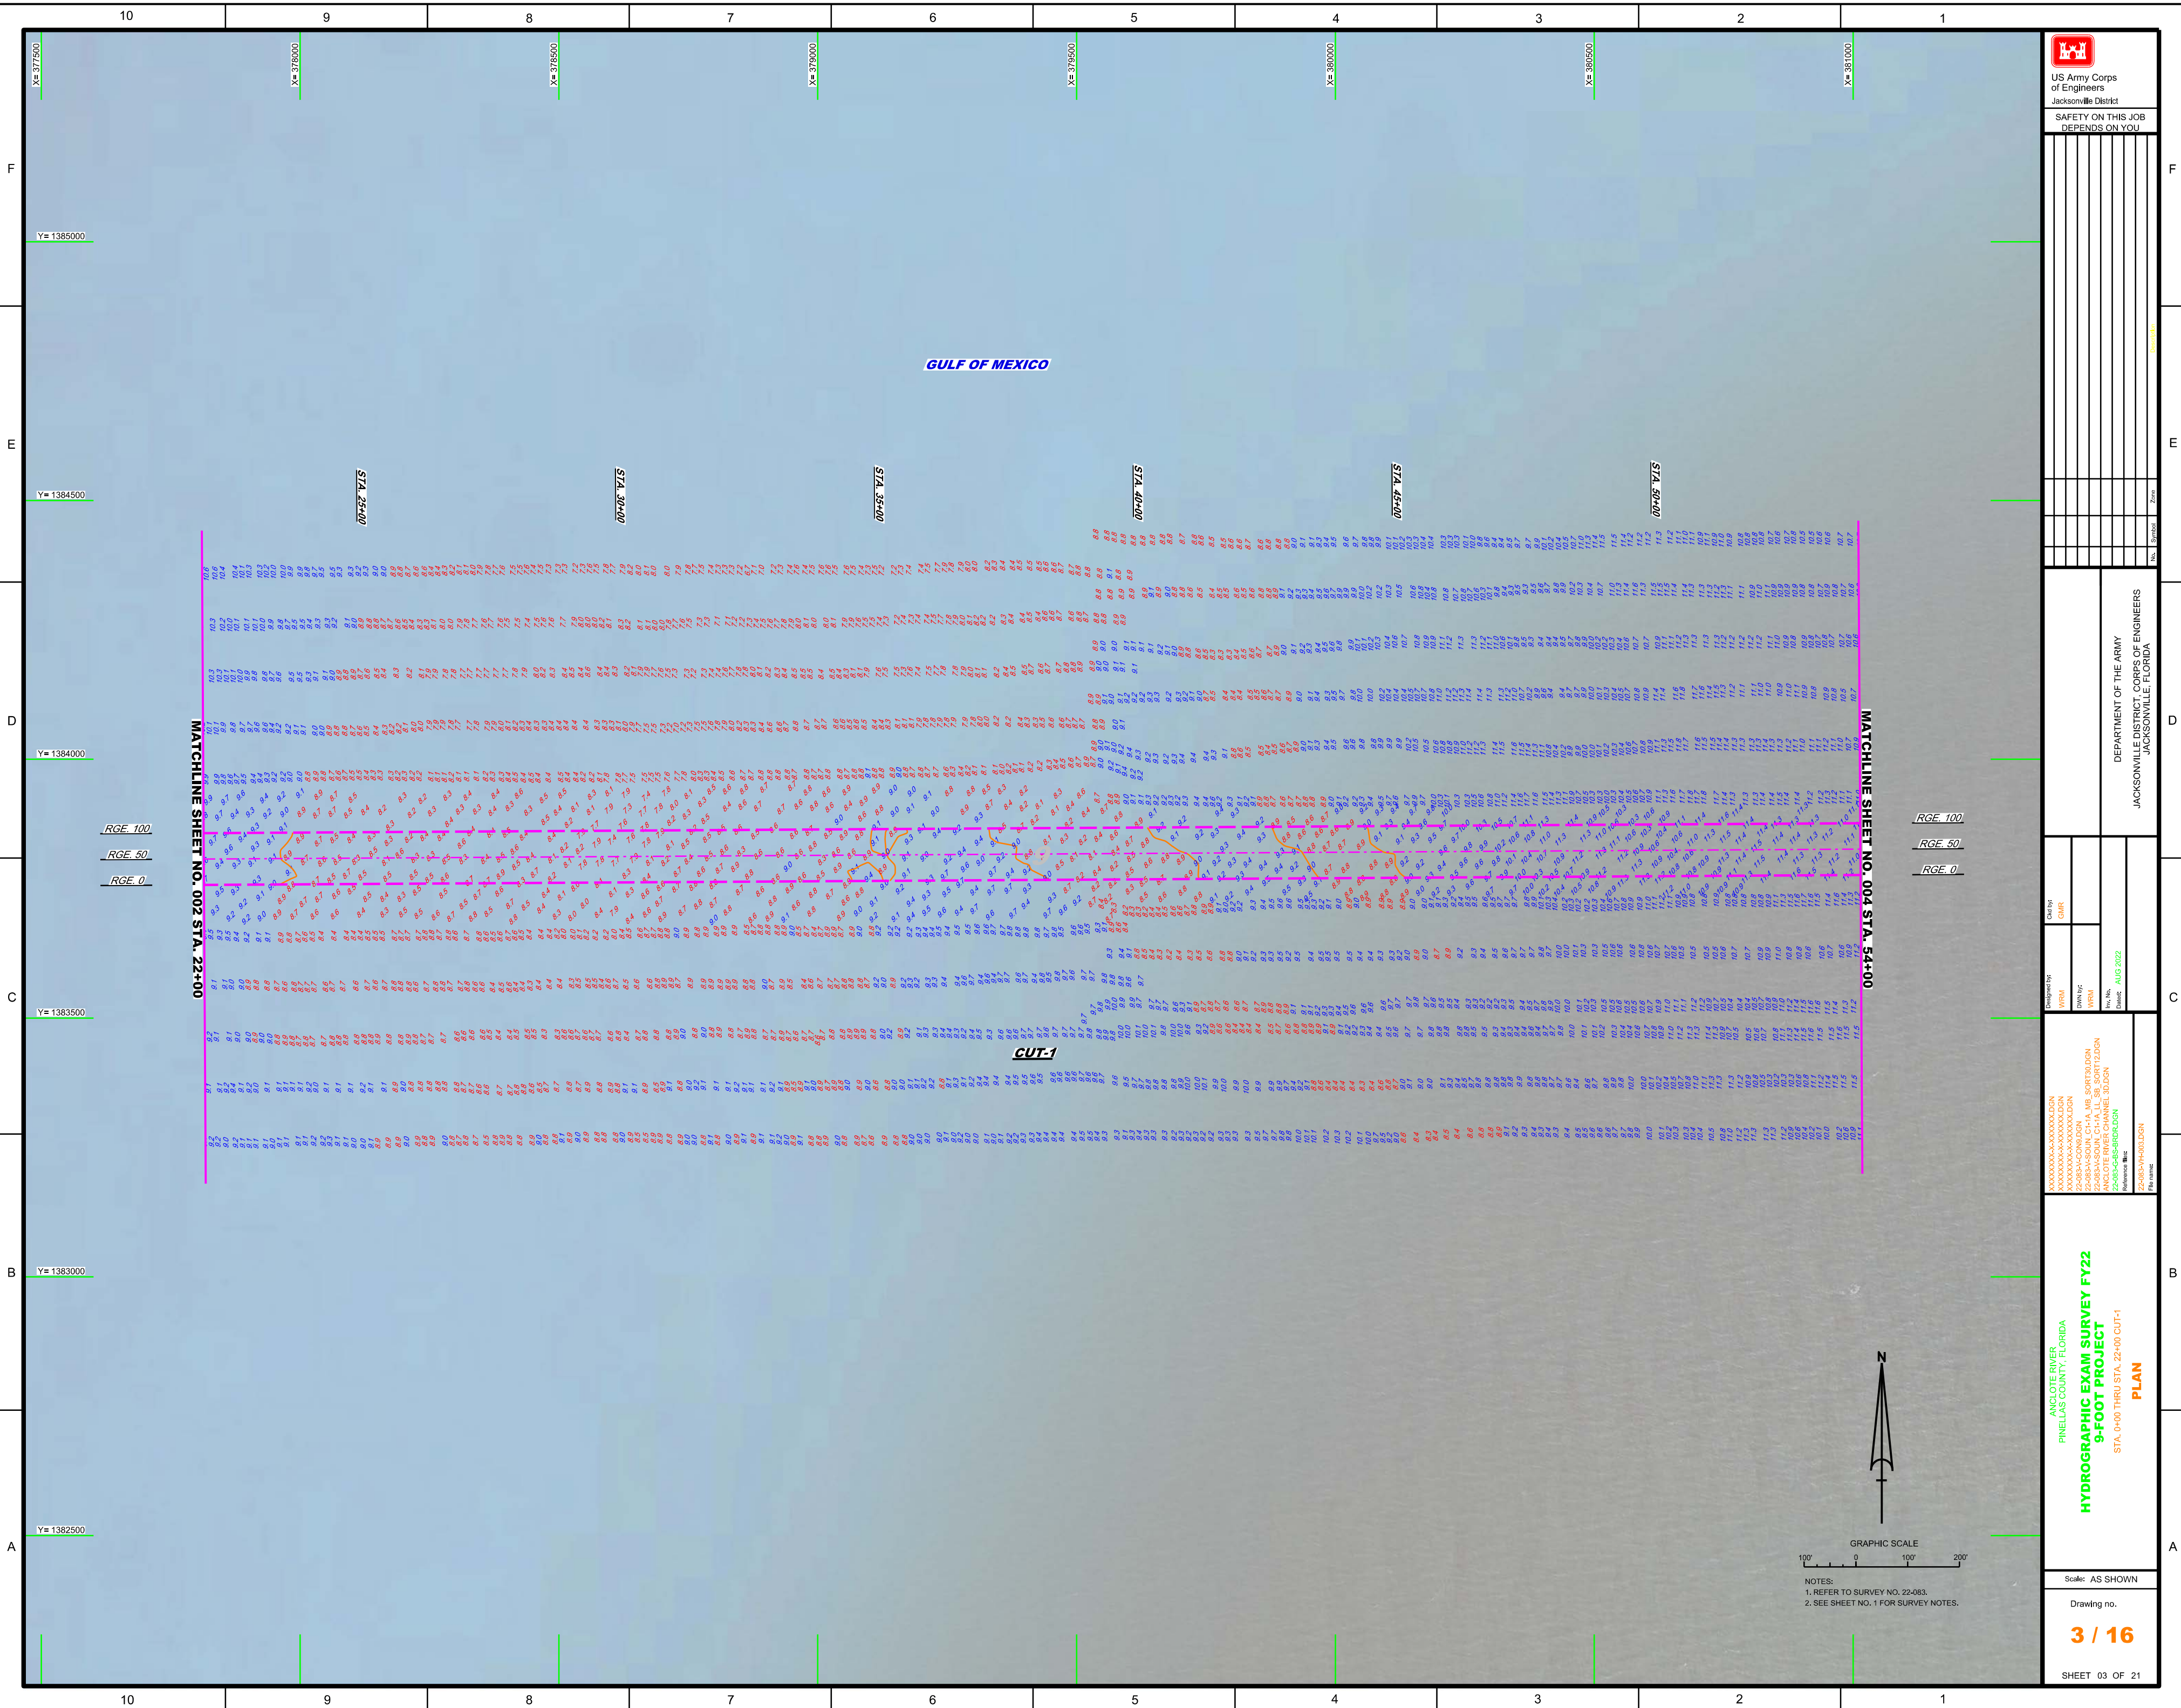







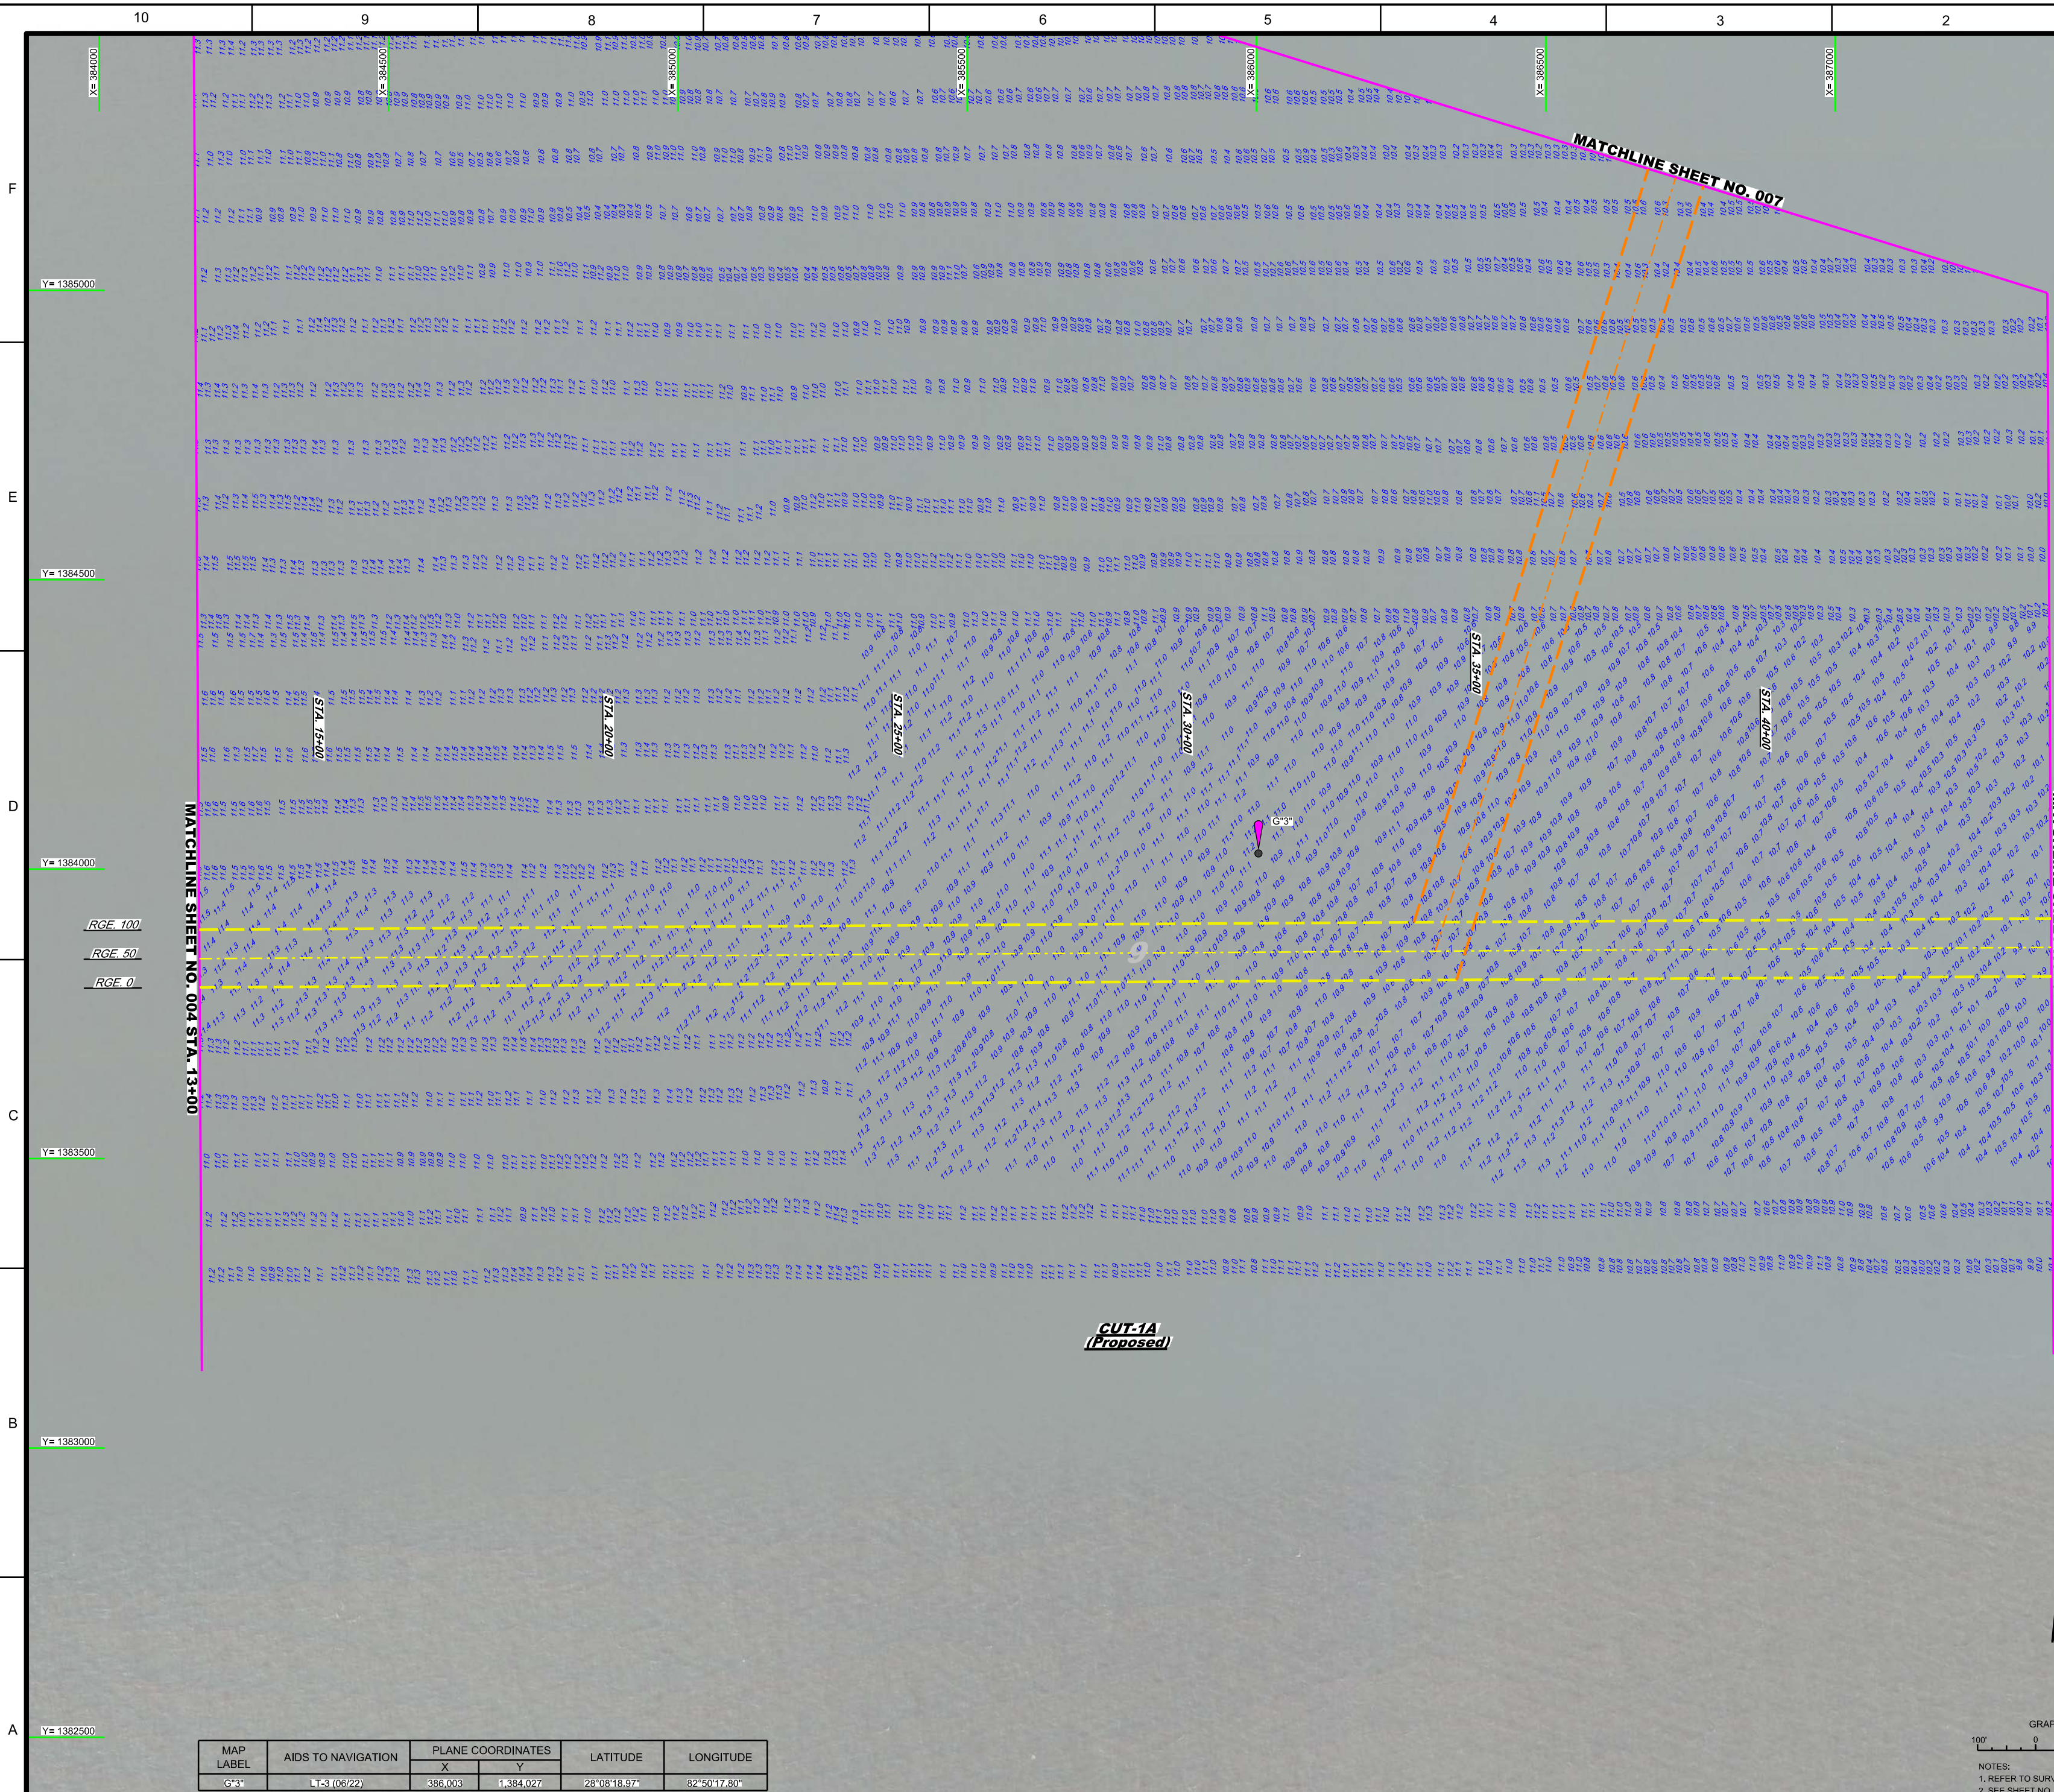

| MAP LABEL | AIDS TO NAVIGATION | PLANE COORDINATES |           | LATITUDE     | LONGITUDE    |
|-----------|--------------------|-------------------|-----------|--------------|--------------|
|           |                    | X                 | Y         |              |              |
| G3"       | LT-3 (06/22)       | 386,003           | 1,384,027 | 28°08'18.97" | 82°50'17.80" |

GRAPHIC SCALE



A horizontal scale bar with markings at 100', 0, 100', and 200'.

NOTES:  
1. REFER TO SURVEY NO. 22-083.  
2. SEE SHEET NO. 1 FOR SURVEY NOTES.

ANCLOTE RIVER  
PINELLAS COUNTY, FLORIDA

**HYDROGRAPHIC EXAM SURVEY FY22  
9-FOOT PROJECT**

STA. 13+00 THRU STA. 45+00 CUT-1A (PROPOSED)

246

## PLAN

Scale: AS SHOWN

Drawing no.

5 / 16

SHEET 05 OF 21

[illegible]

DEPARTMENT OF THE ARMY  
JACKSONVILLE DISTRICT, CORPS OF ENGINEERS  
JACKSONVILLE, FLORIDA

|                |     |
|----------------|-----|
| WRM            | GMR |
| DWN by:<br>WRM |     |
| Inv. No.       |     |
| Date: AUG 2022 |     |

22-083-V-NAV.DGN  
22-083-V-SOUN\_TRL\_SB\_SORT12.DGN  
22-083-V-SOUN\_C1-1A\_MB\_SORT30.DGN  
22-083-V-SOUN\_C1A\_LL\_SB\_SORT12.DGN  
22-083-V-SOUN\_C1-1A\_LL\_SB\_SORT12.DGN  
MANCLOTE RIVER CHANNEL 30.DGN  
Reference: 11-03-22-083-C-BS-BRDR.DGN  
22-083-VH-005.DGN

ANGLOTE RIVER  
PINELAS COUNTY, FLORIDA

**HYDROGRAPHIC EXAM SURVEY FY22**  
**9-FOOT PROJECT**

STA. 13+00 THRU STA. 45+00 CUT-A (PROPOSED)

**PLAN**


Scale: AS SHOWN

Drawing no.


**5 / 16**

SHEET 05 OF 21



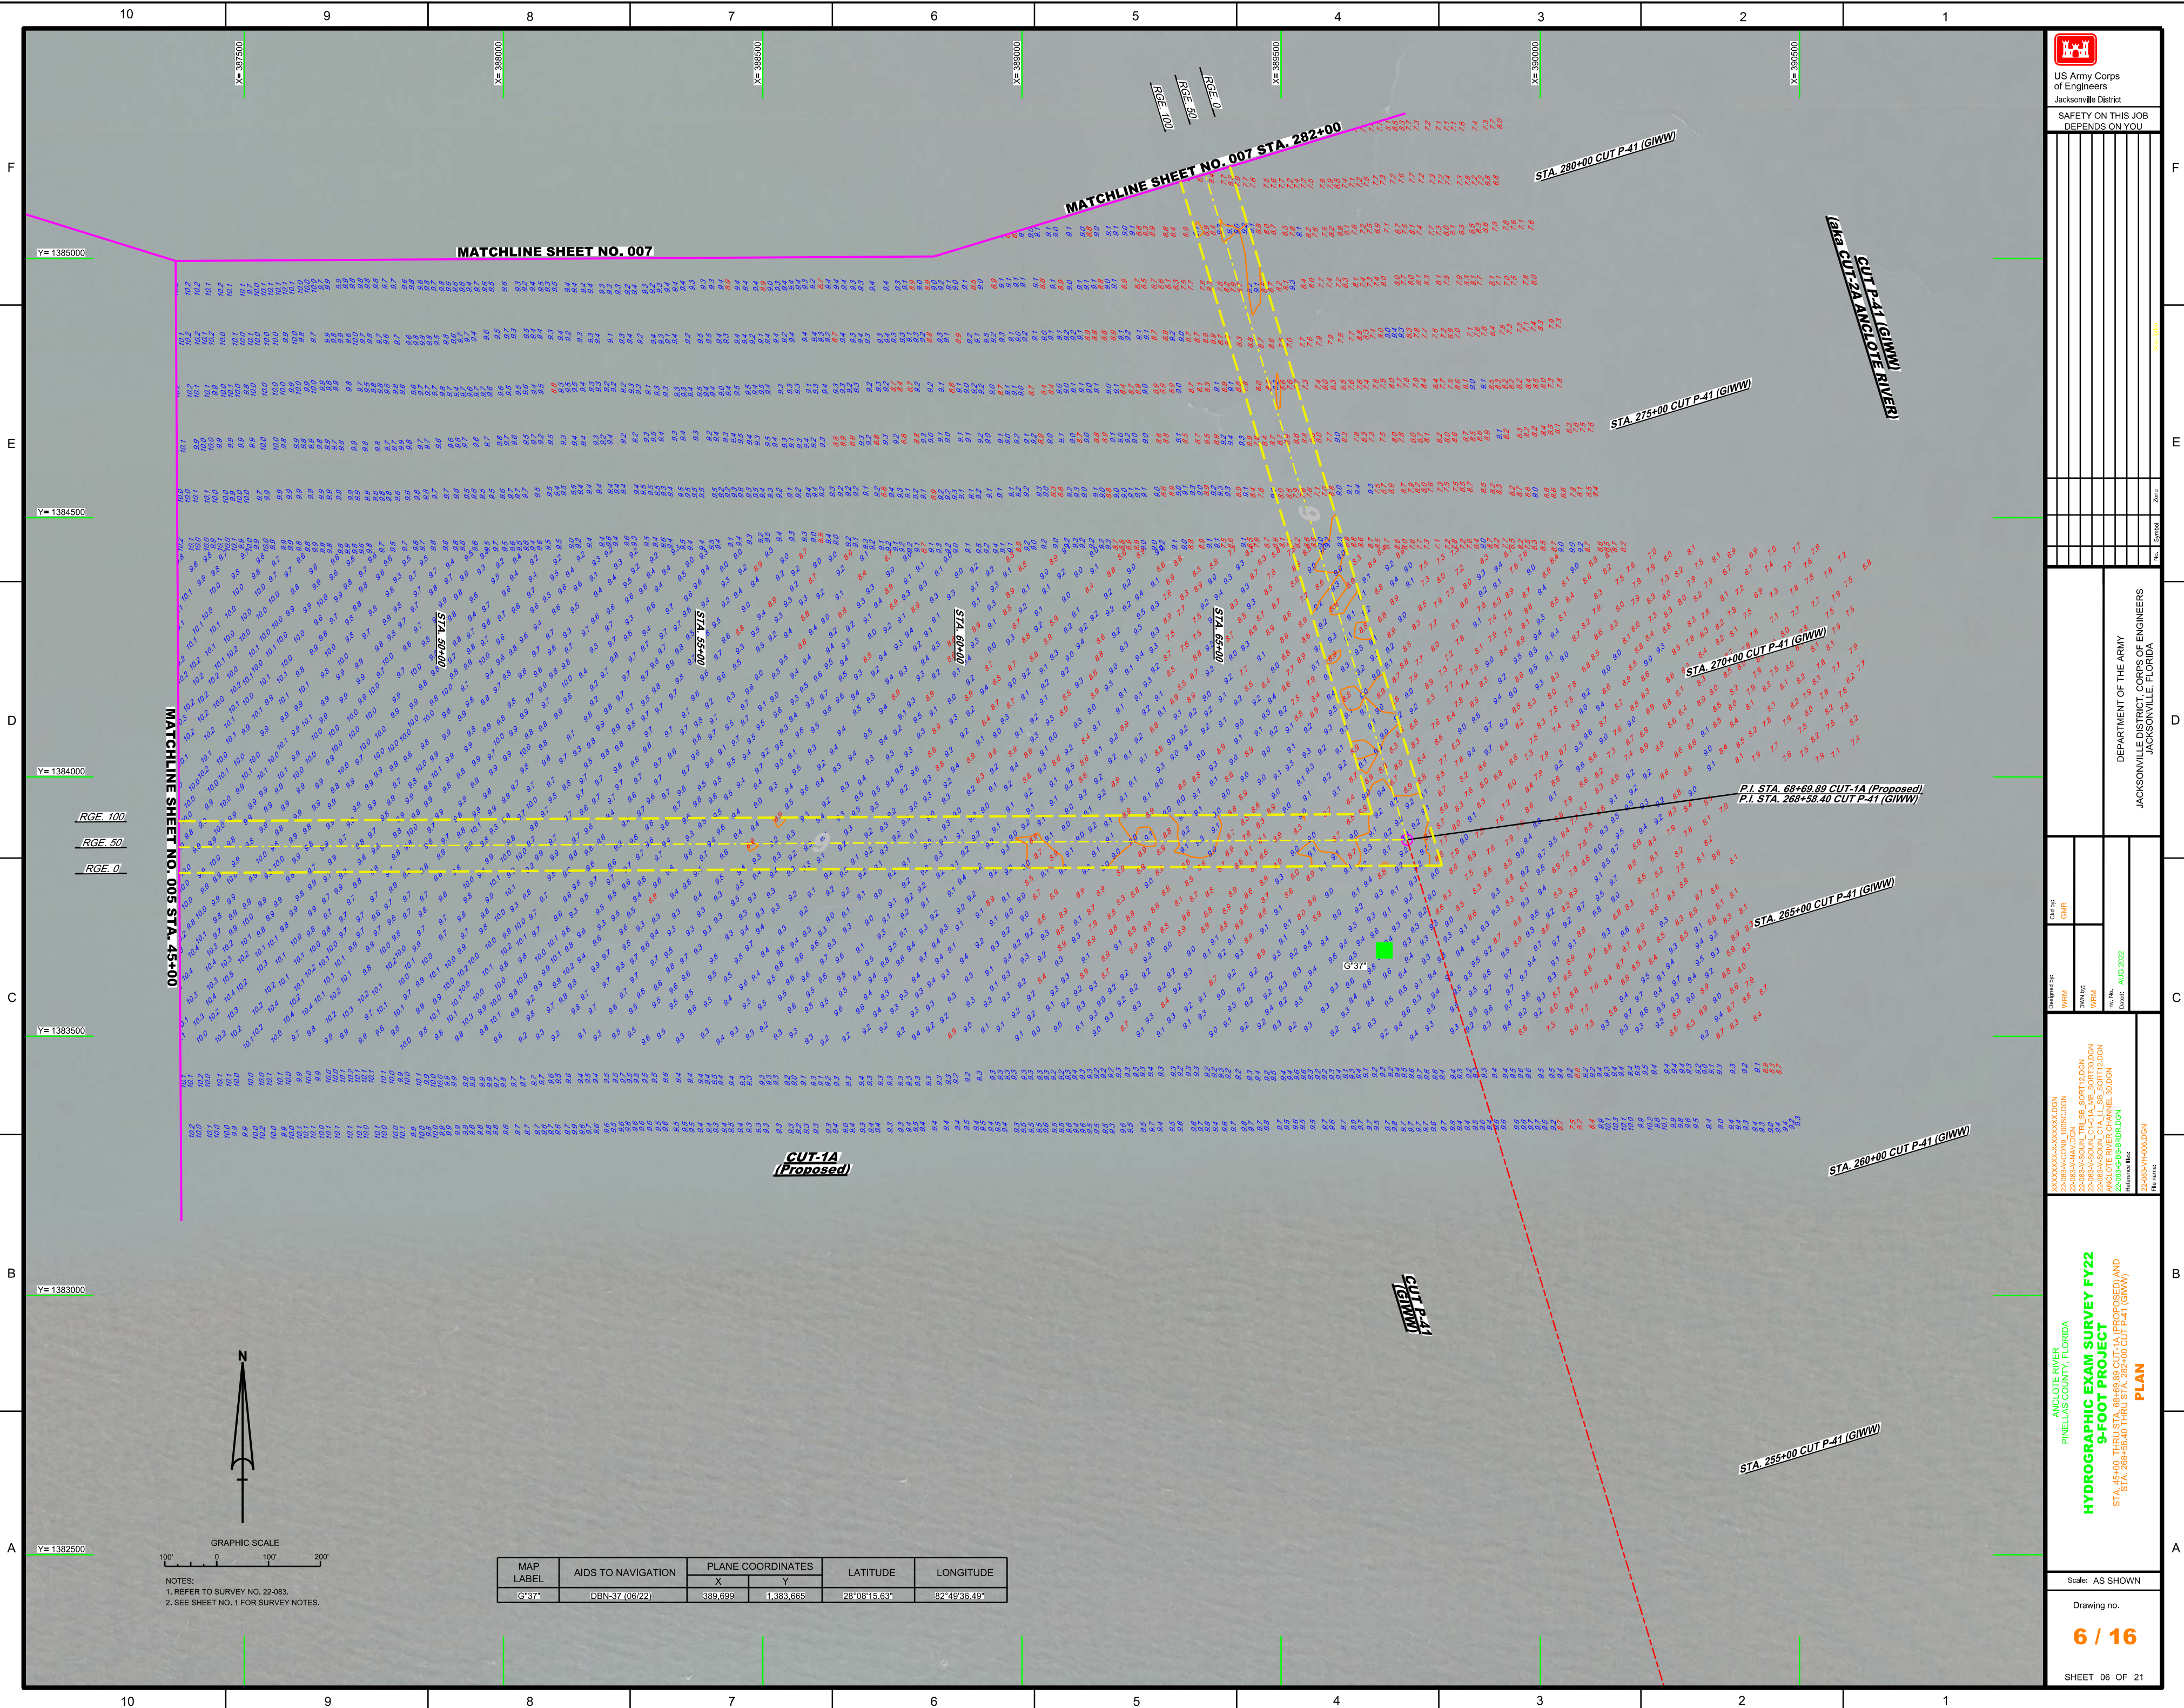



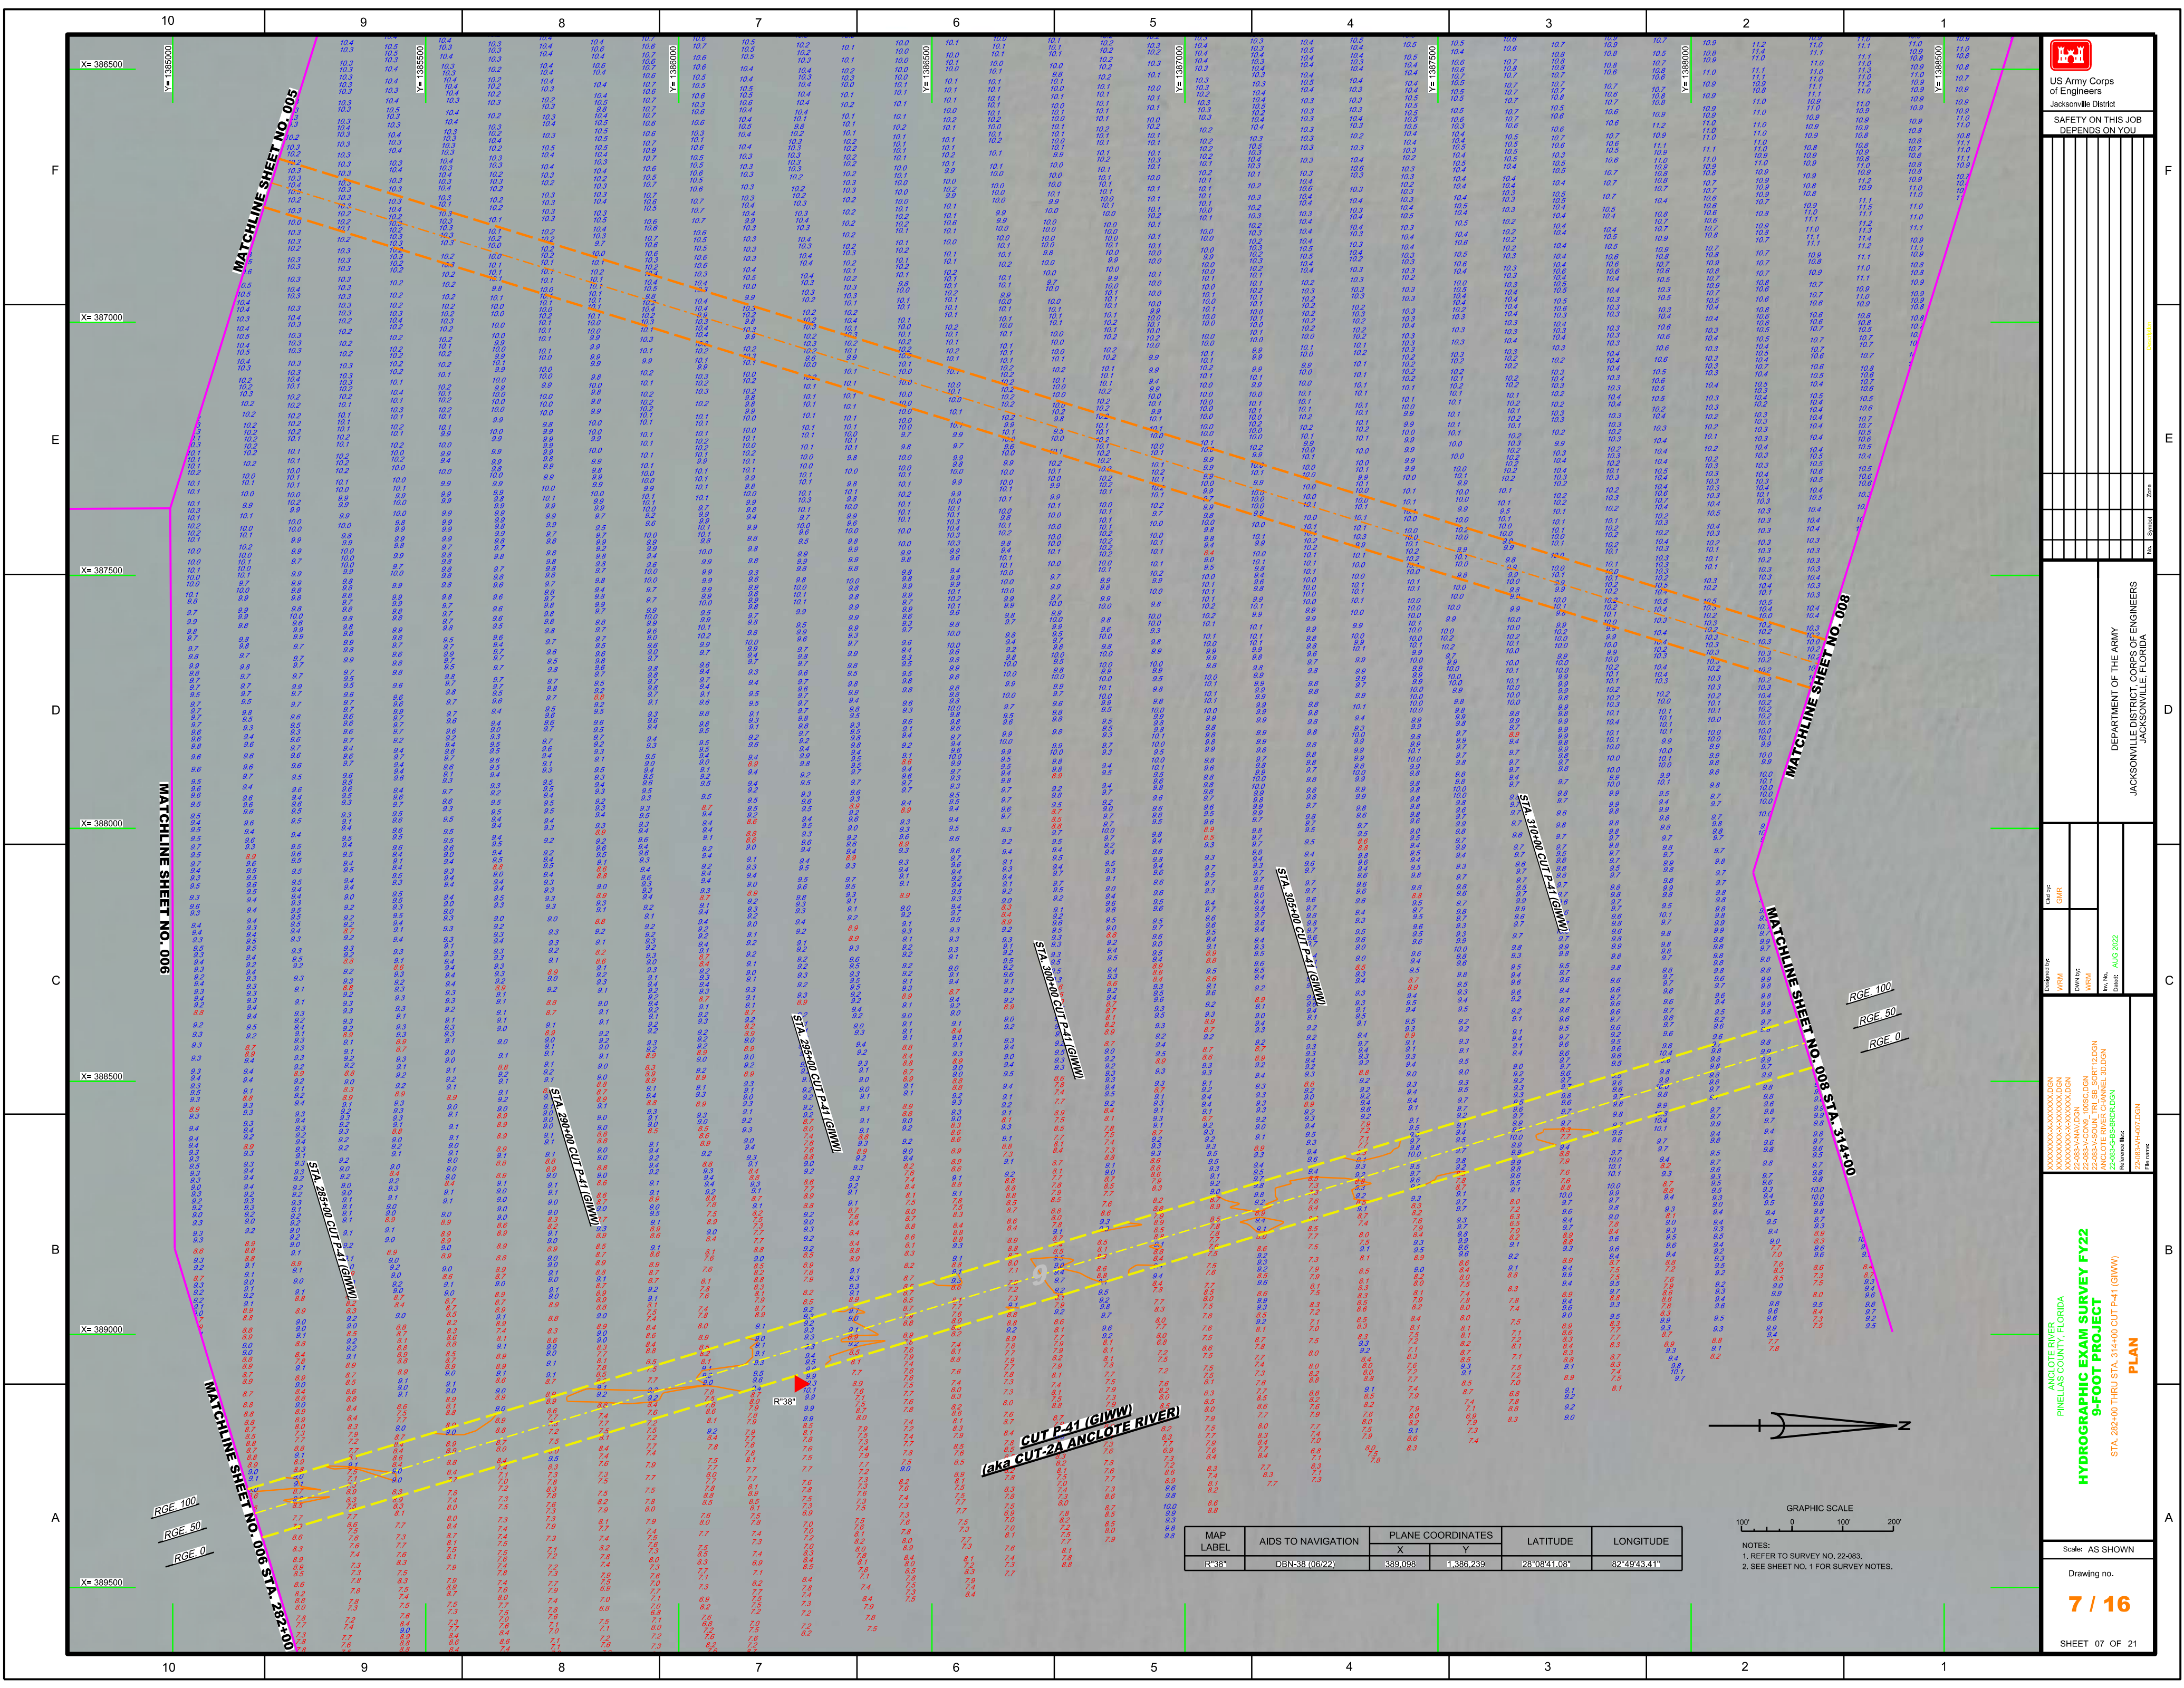

US Army Corps of Engineers  
Jacksonville District

SAFETY ON THIS JOB  
DEPENDS ON YOU

DEPARTMENT OF THE ARMY  
JACKSONVILLE DISTRICT, CORPS OF ENGINEERS  
JACKSONVILLE, FLORIDA

Hydrographic Exam Survey F22  
9-Foot Project

STA. 282+00 THRU STA. 314+00 CUT P-41 (GIWW)

PLAN

Scale: AS SHOWN

Drawing no.

7 / 16

SHEET 07 OF 21

| MAP LABEL | AIDS TO NAVIGATION | PLANE COORDINATES |           | LATITUDE     | LONGITUDE    |
|-----------|--------------------|-------------------|-----------|--------------|--------------|
|           |                    | X                 | Y         |              |              |
| R-38*     | DBN-38 (09/22)     | 389,098           | 1,386,239 | 28°08'41.08" | 82°48'43.41" |


















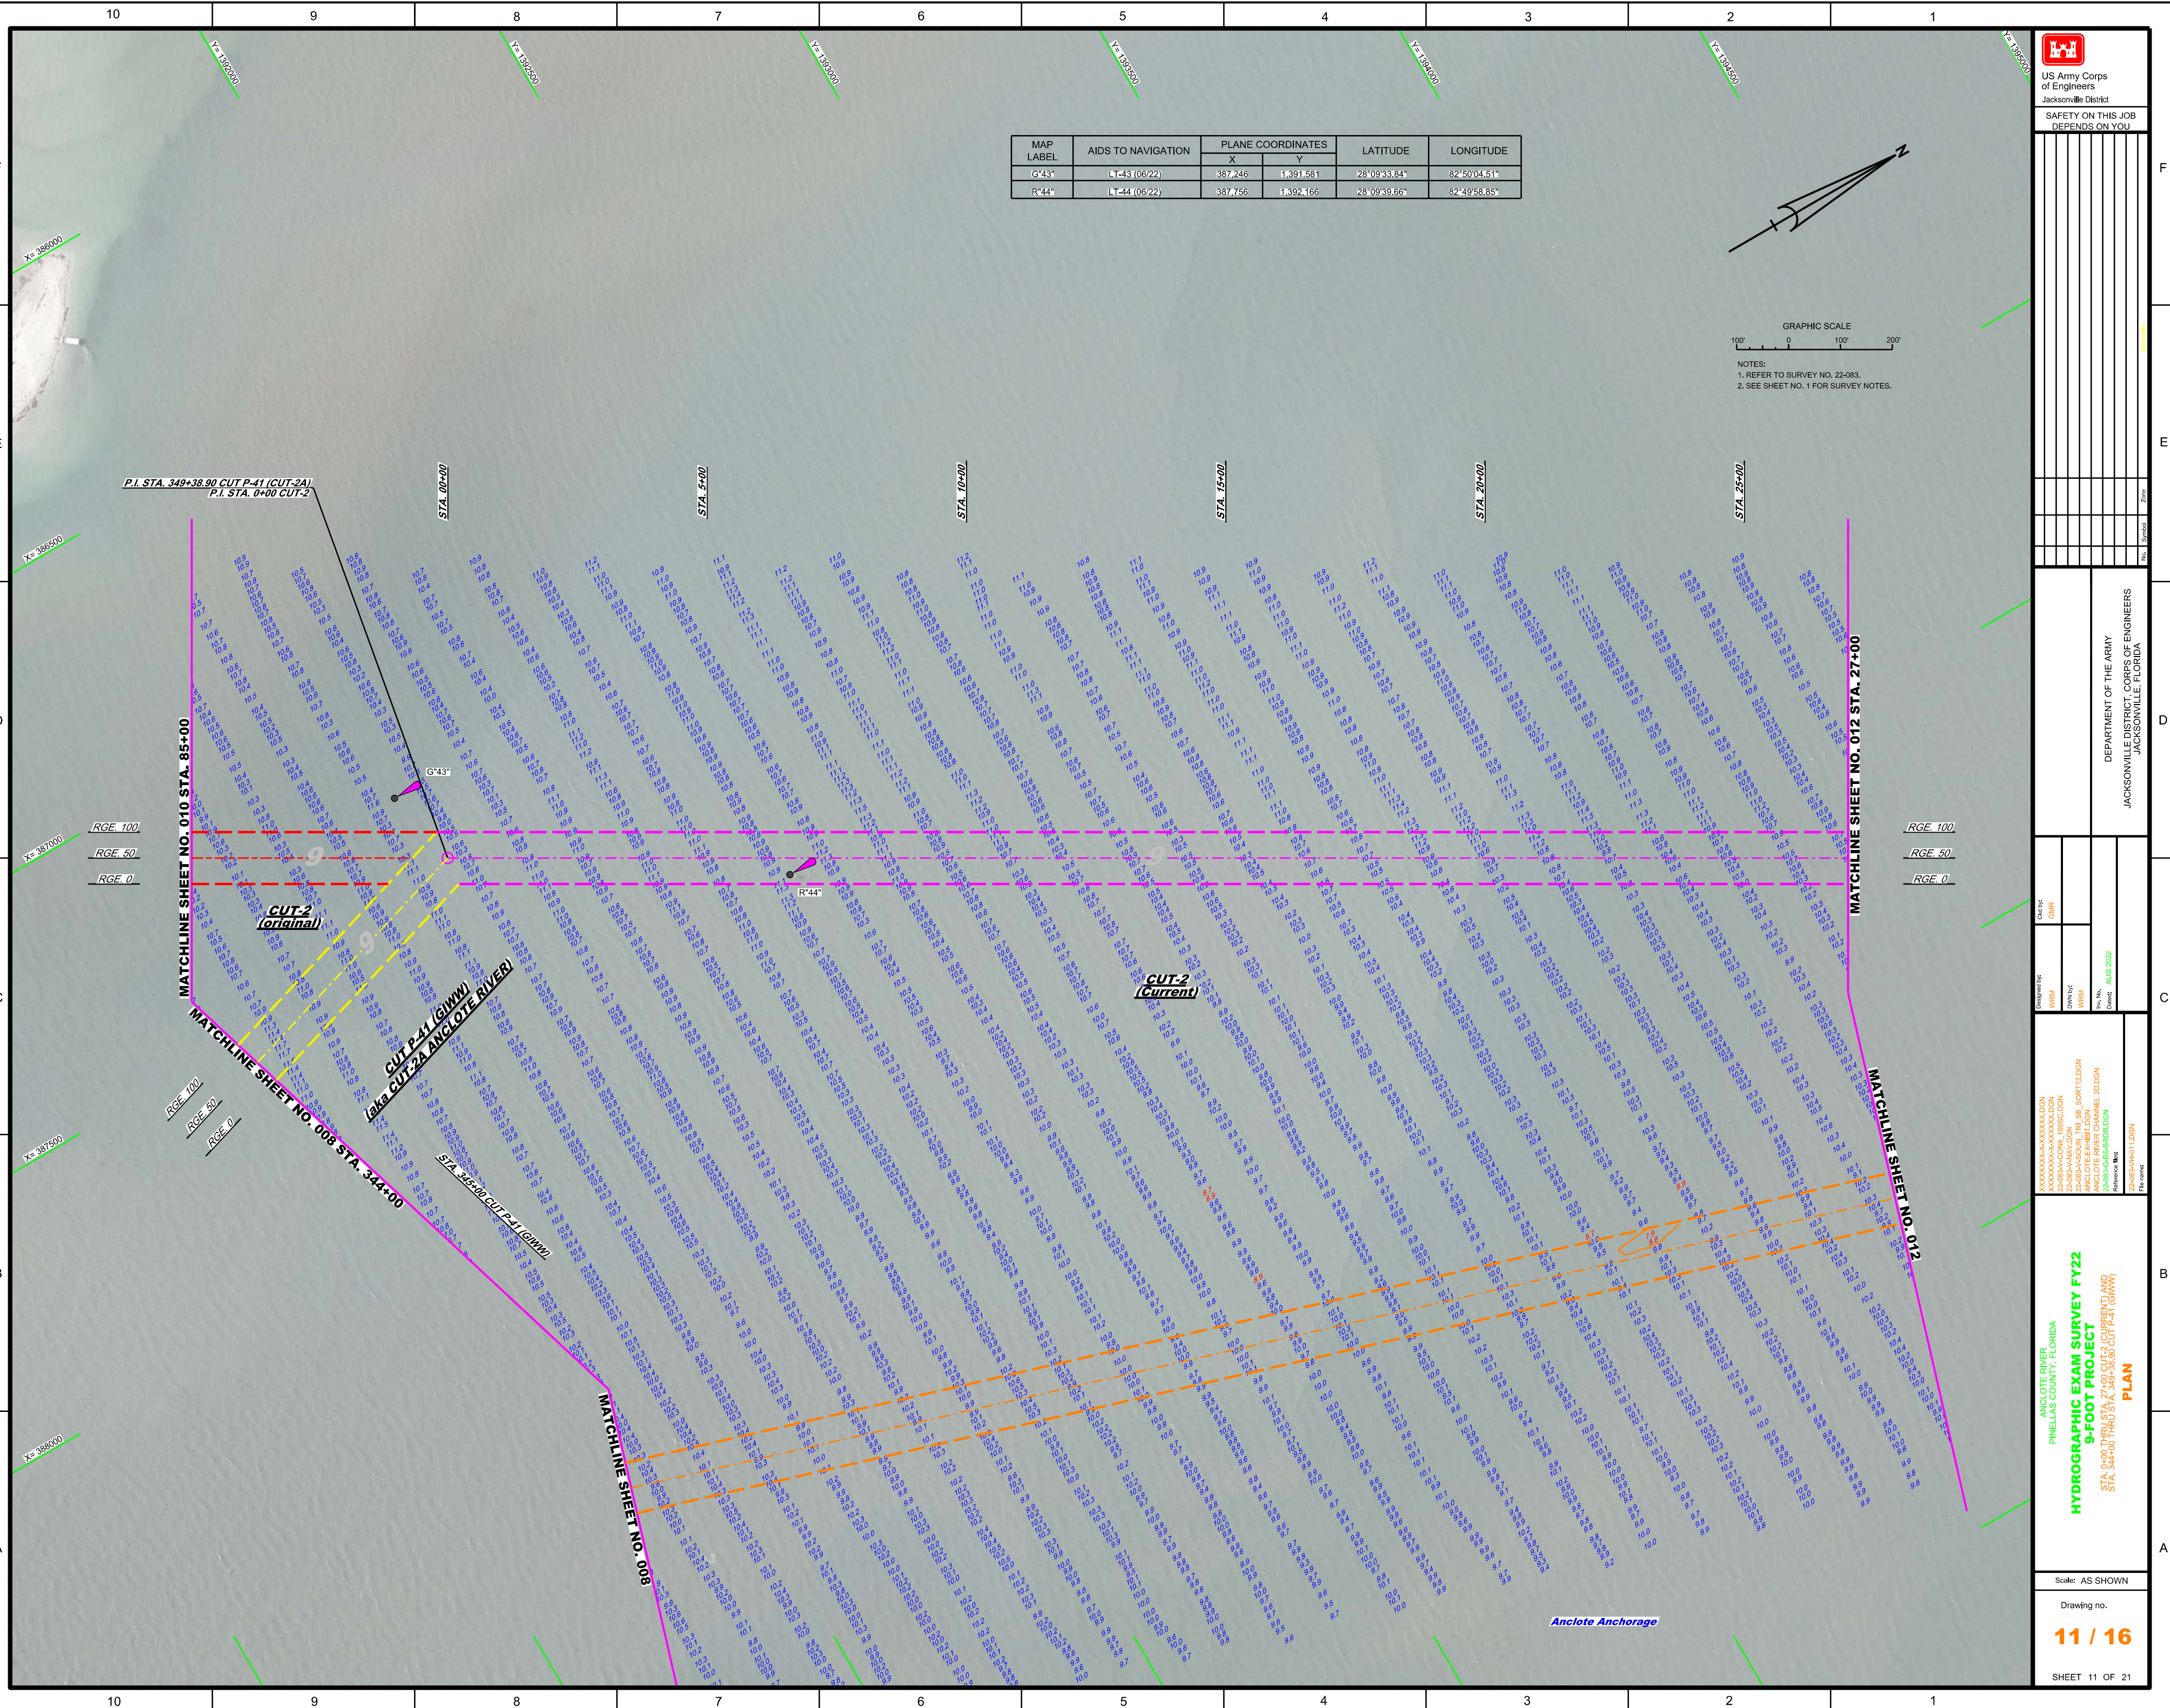



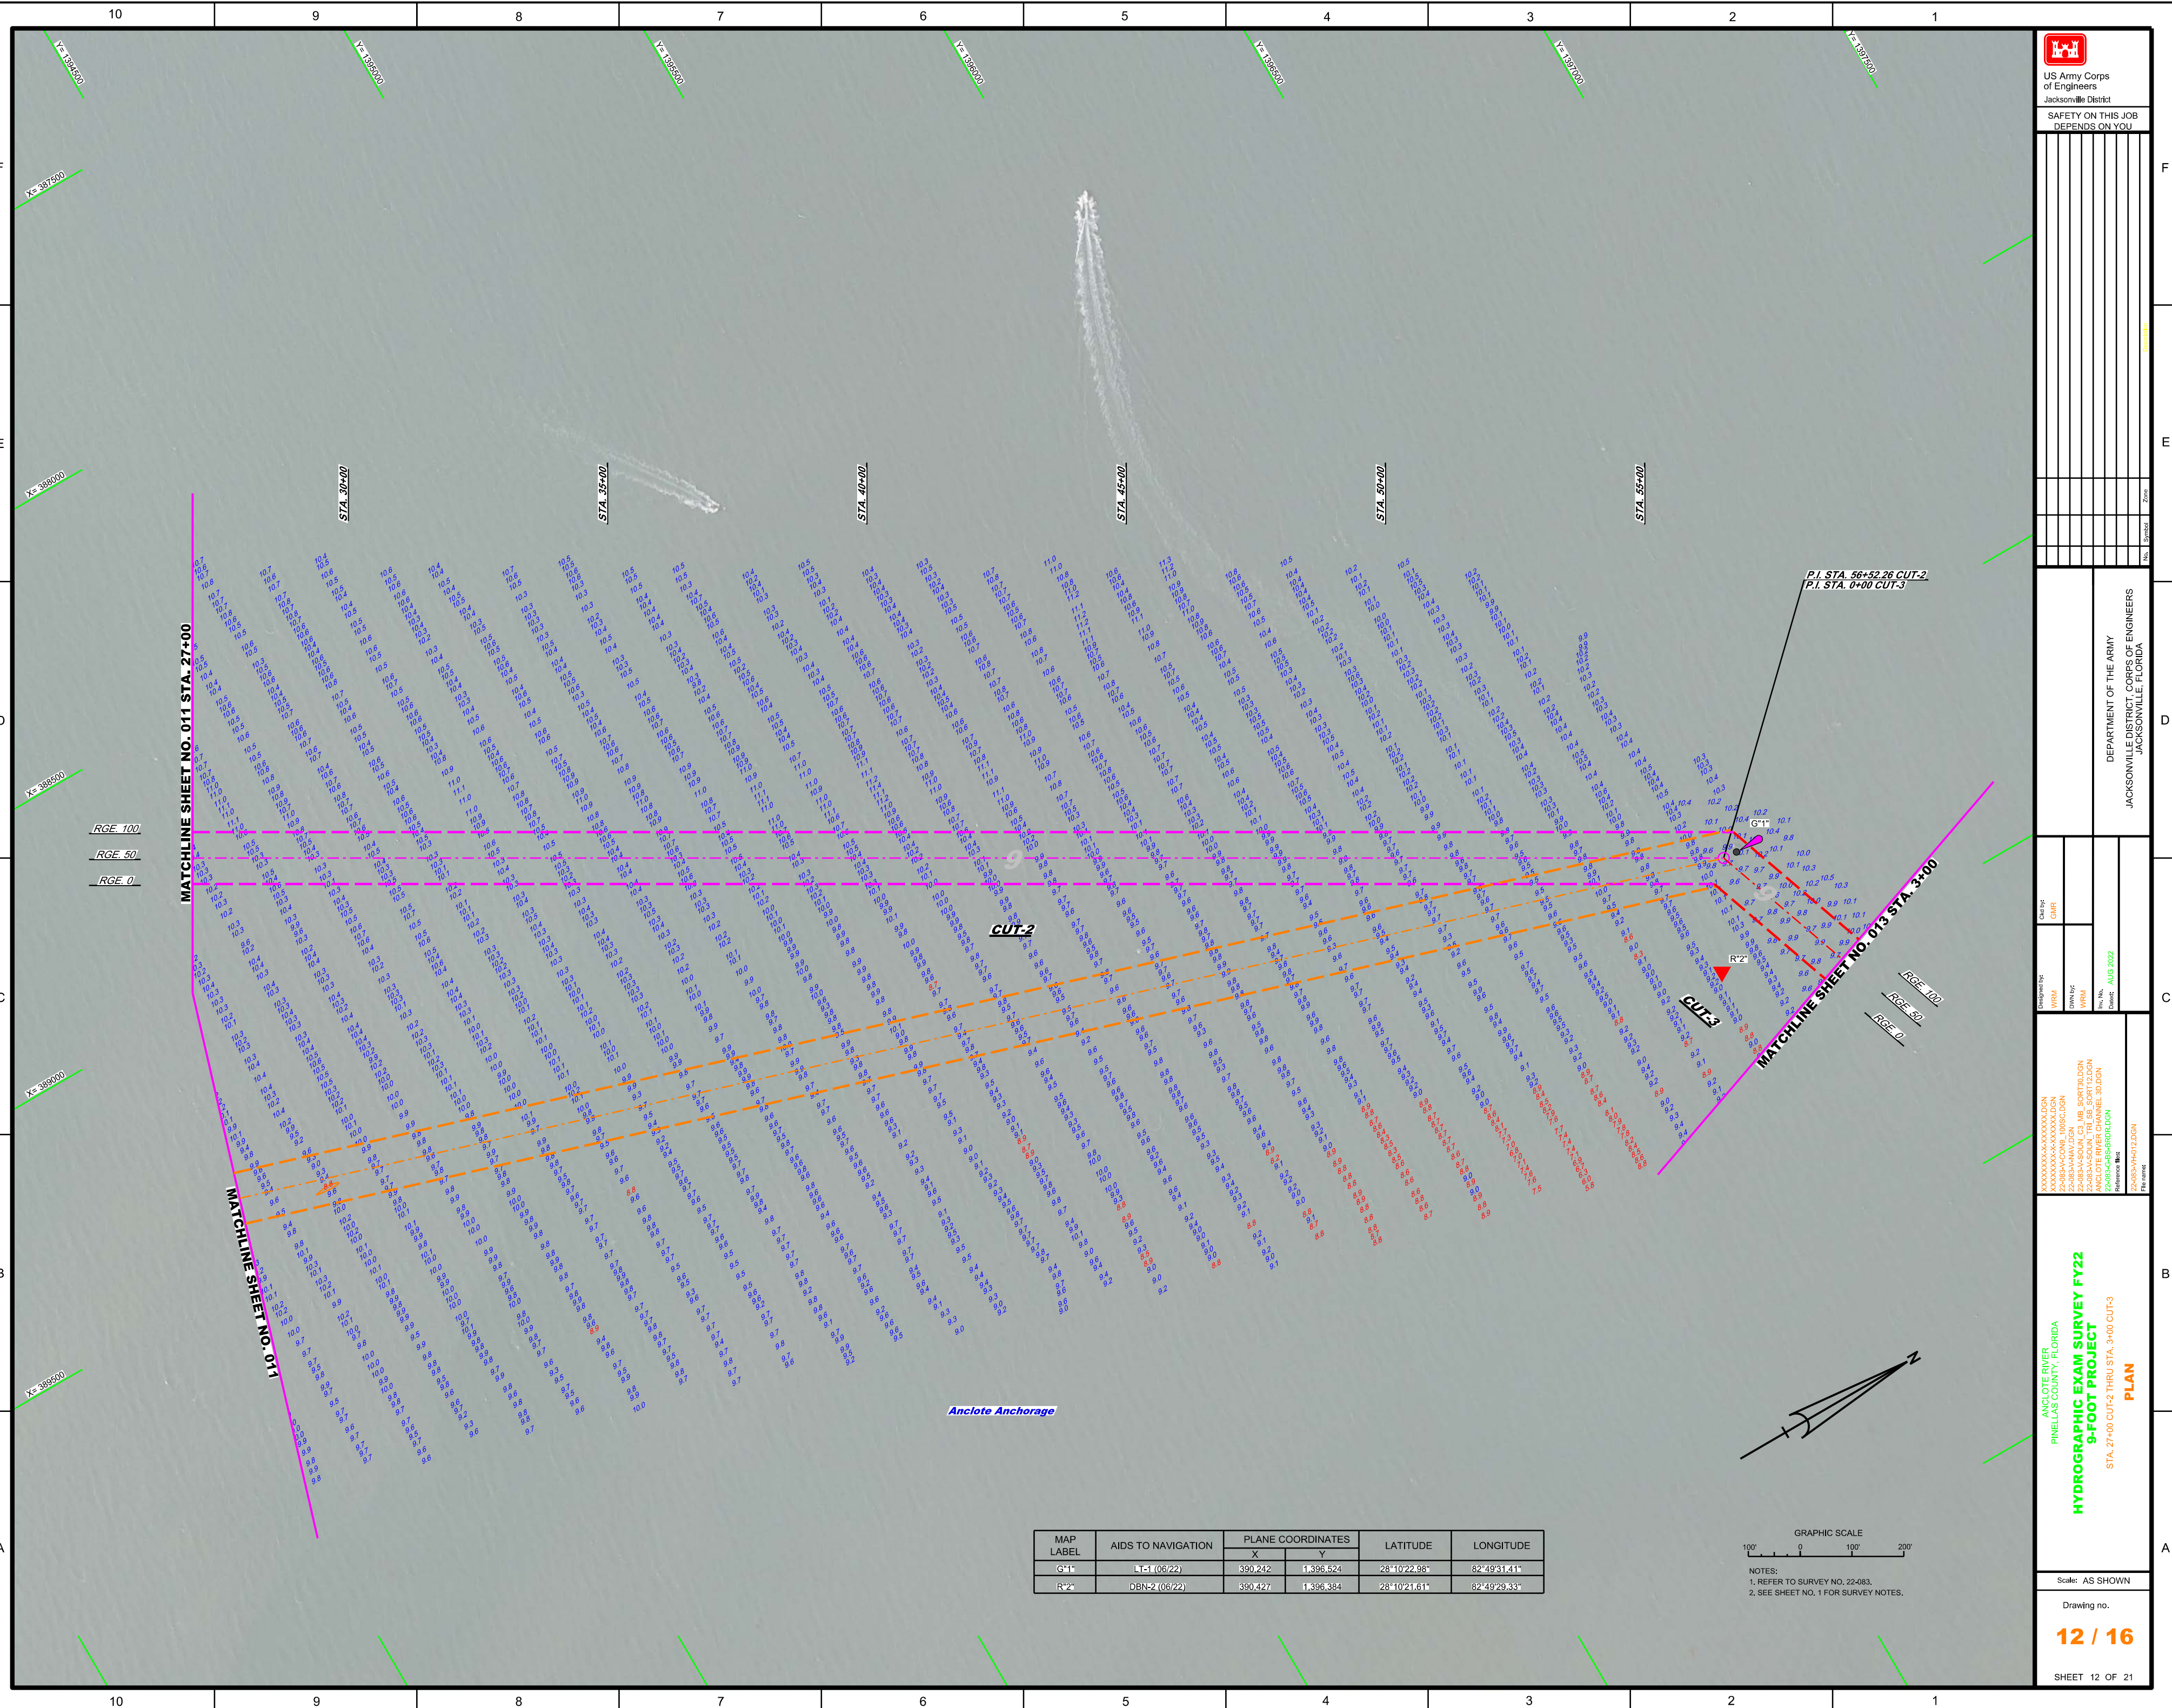



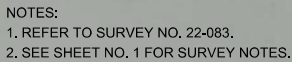

SHEET 13 OF 21

ANCLOTE RIVER  
PINELLAS COUNTY, FLORIDA

**HYDROGRAPHIC EXAM SURVEY FY22  
9-FOOT PROJECT**

STA. 3+00 THRU STA. 30+00 CUT-3

**PLAN**



