


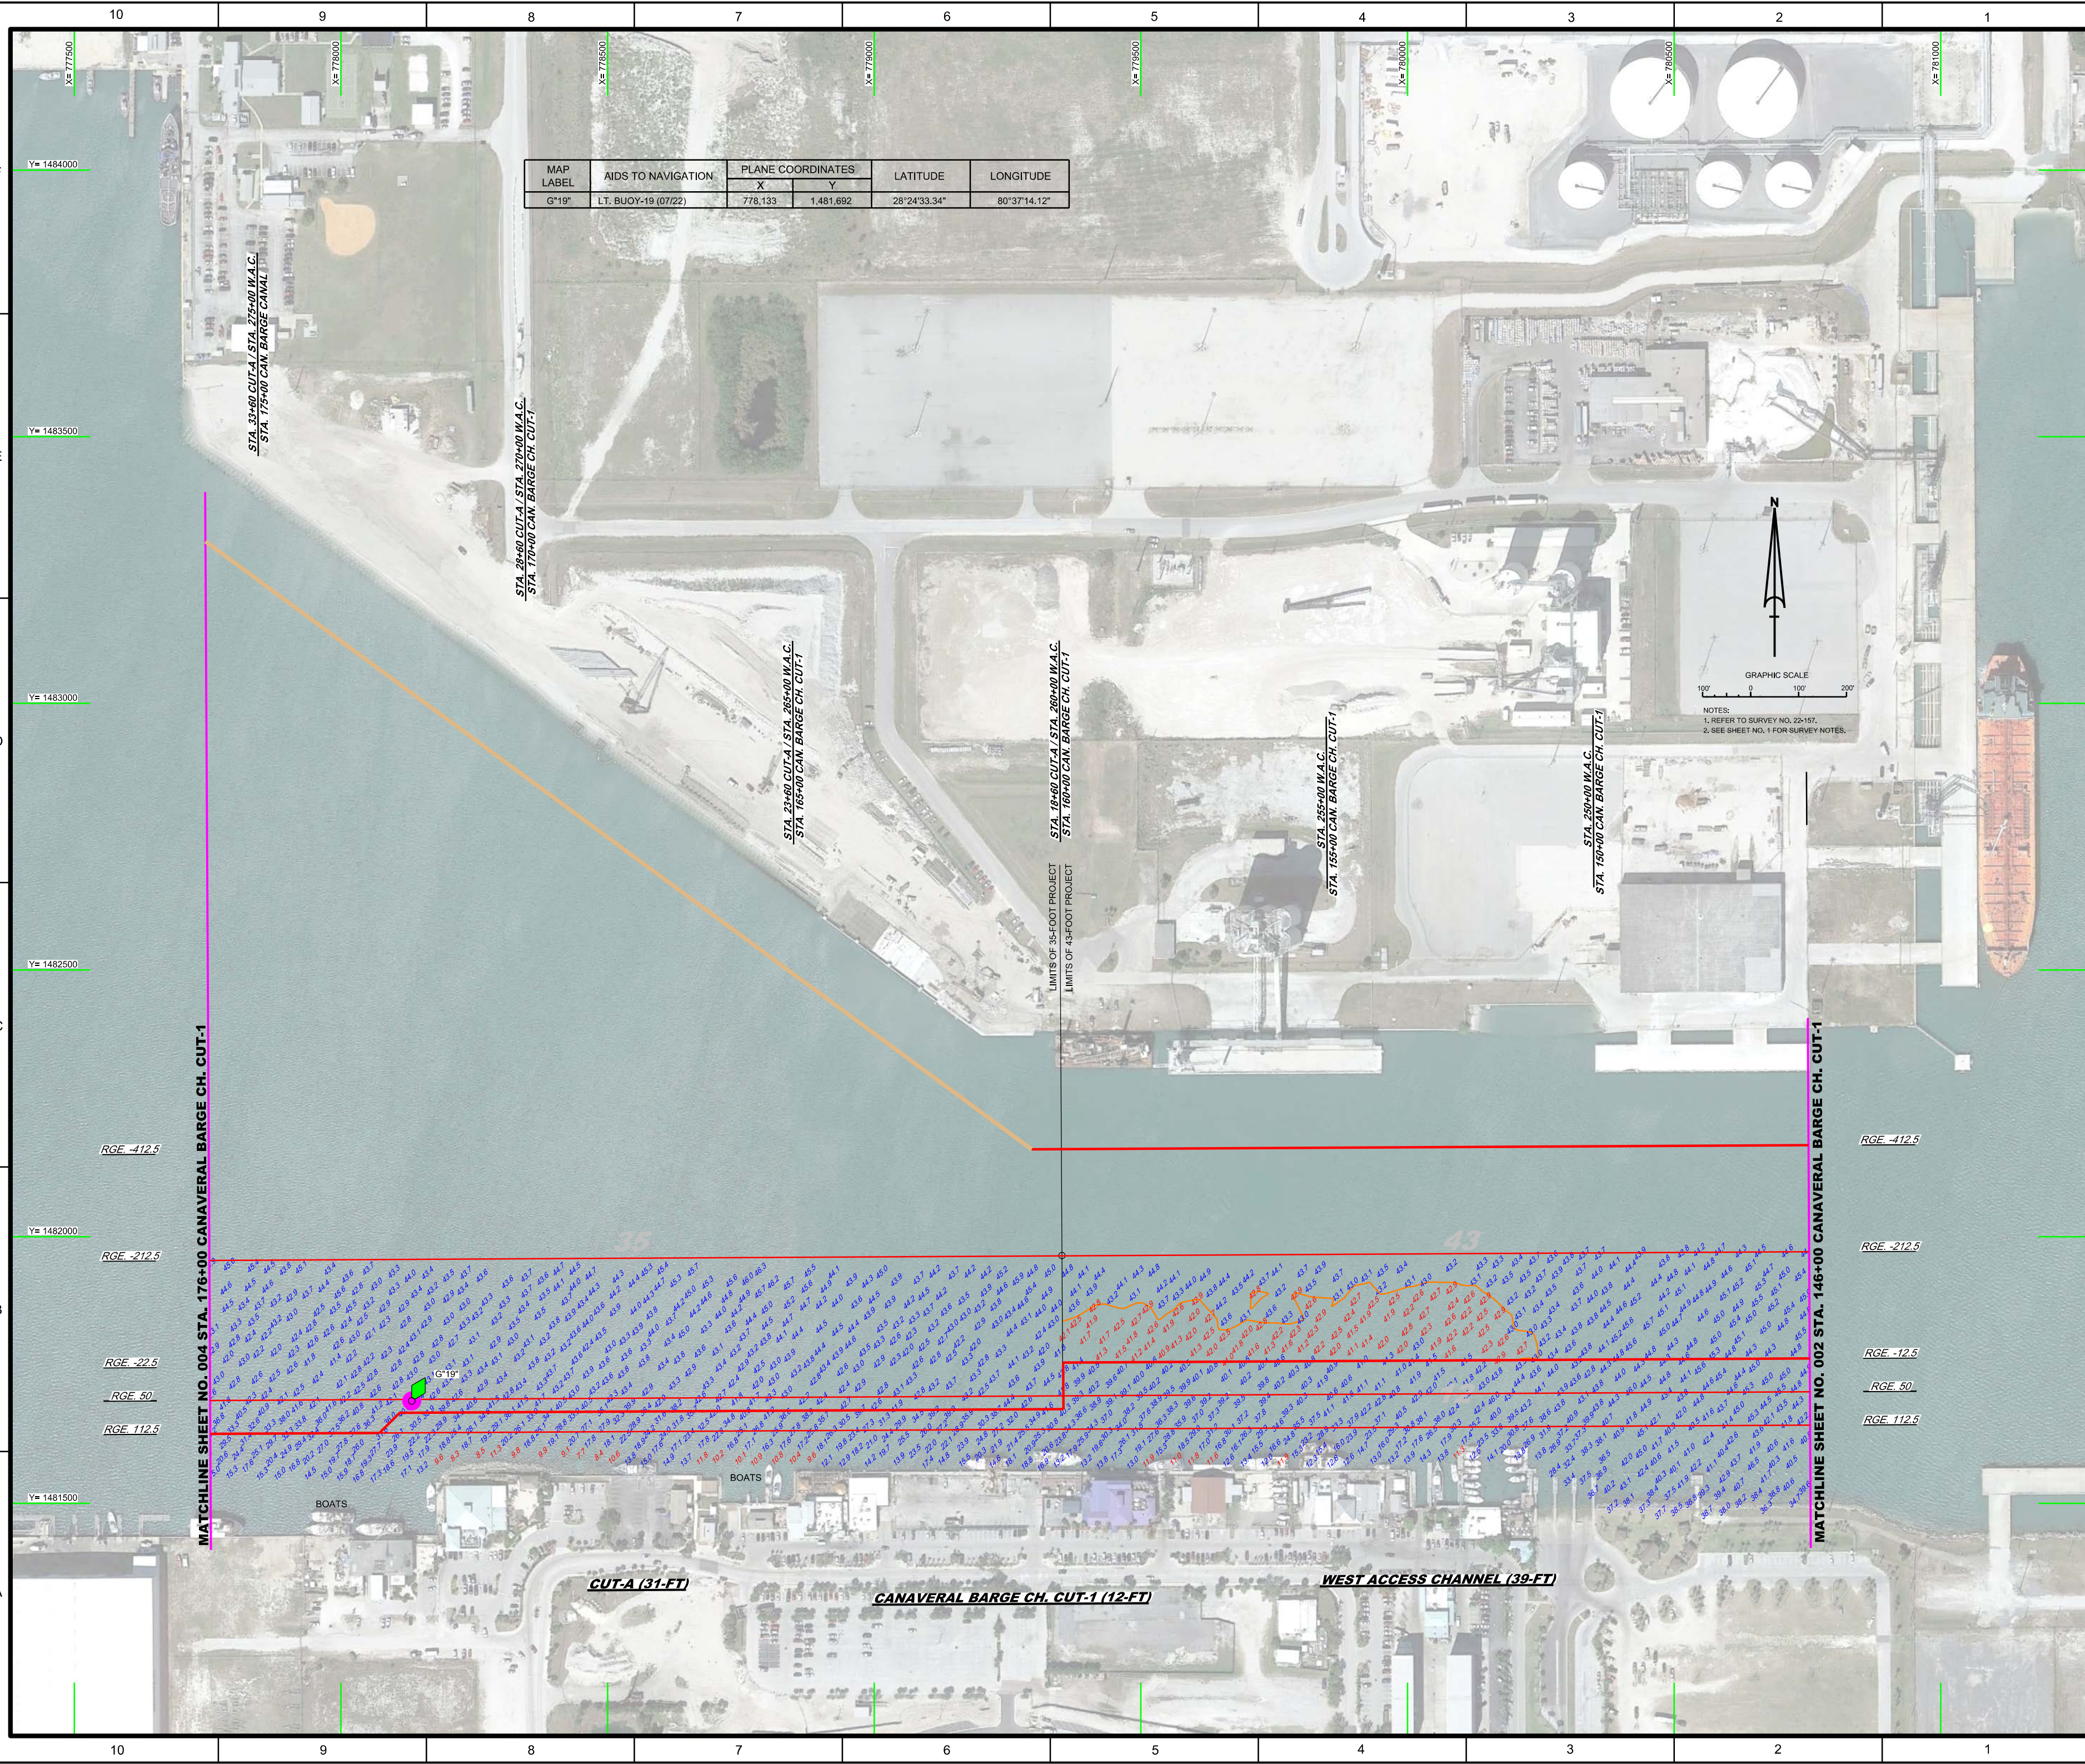

MAP LABEL	AIDS TO NAVIGATION	PLANE COORDINATES		LATITUDE	LONGITUDE
		X	Y		
G°19"	LT. BUOY-19 (07/22)	778,133	1,481,692	28°24'33.34"	80°37'14.12"

STA. 33+60 CUT-A / STA. 275+00 W.A.C.

STA. 28+60 CUT-A / STA. 270+00 W.A.C.
STA. 170+00 CAN. BARGE CH. CUT-1

STA. 23+60 CUT-A / STA. 265+00 W.A.C.
STA. 165+00 CAN. BARGE CH. CUT-1

STA. 18+60 CUT-A / STA. 260+00 W.A.C.
STA. 160+00 CAN. BARGE CH. CUT-1

STA. 253+00 W.A.C.
STA. 155+00 CAN. BARGE CH. CUT-1

STA. 250+00 W.A.C.
STA. 150+00 CAN. BARGE CH


MATCHLINE SHEET NO. 004 STA. 176+00 CANAVERAL BARGE CH. CUT-1

MATCHLINE SHEET NO. 002 STA. 146+00 CANAVERAL BARGE CH. CUT-1

CUT-A (31-FT)


CANAVERAL BARGE CH. CUT-1 (12-FT)

WEST ACCESS CHANNEL (39-FT)

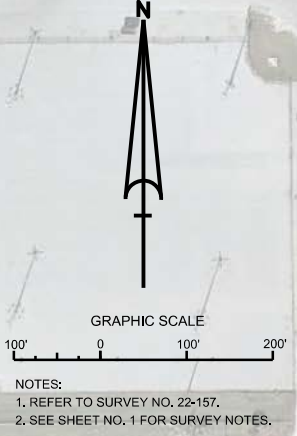

NOTES:
1. REFER TO SURVEY NO. 22-157.
2. SEE SHEET NO. 1 FOR SURVEY NOTES

[illegible]

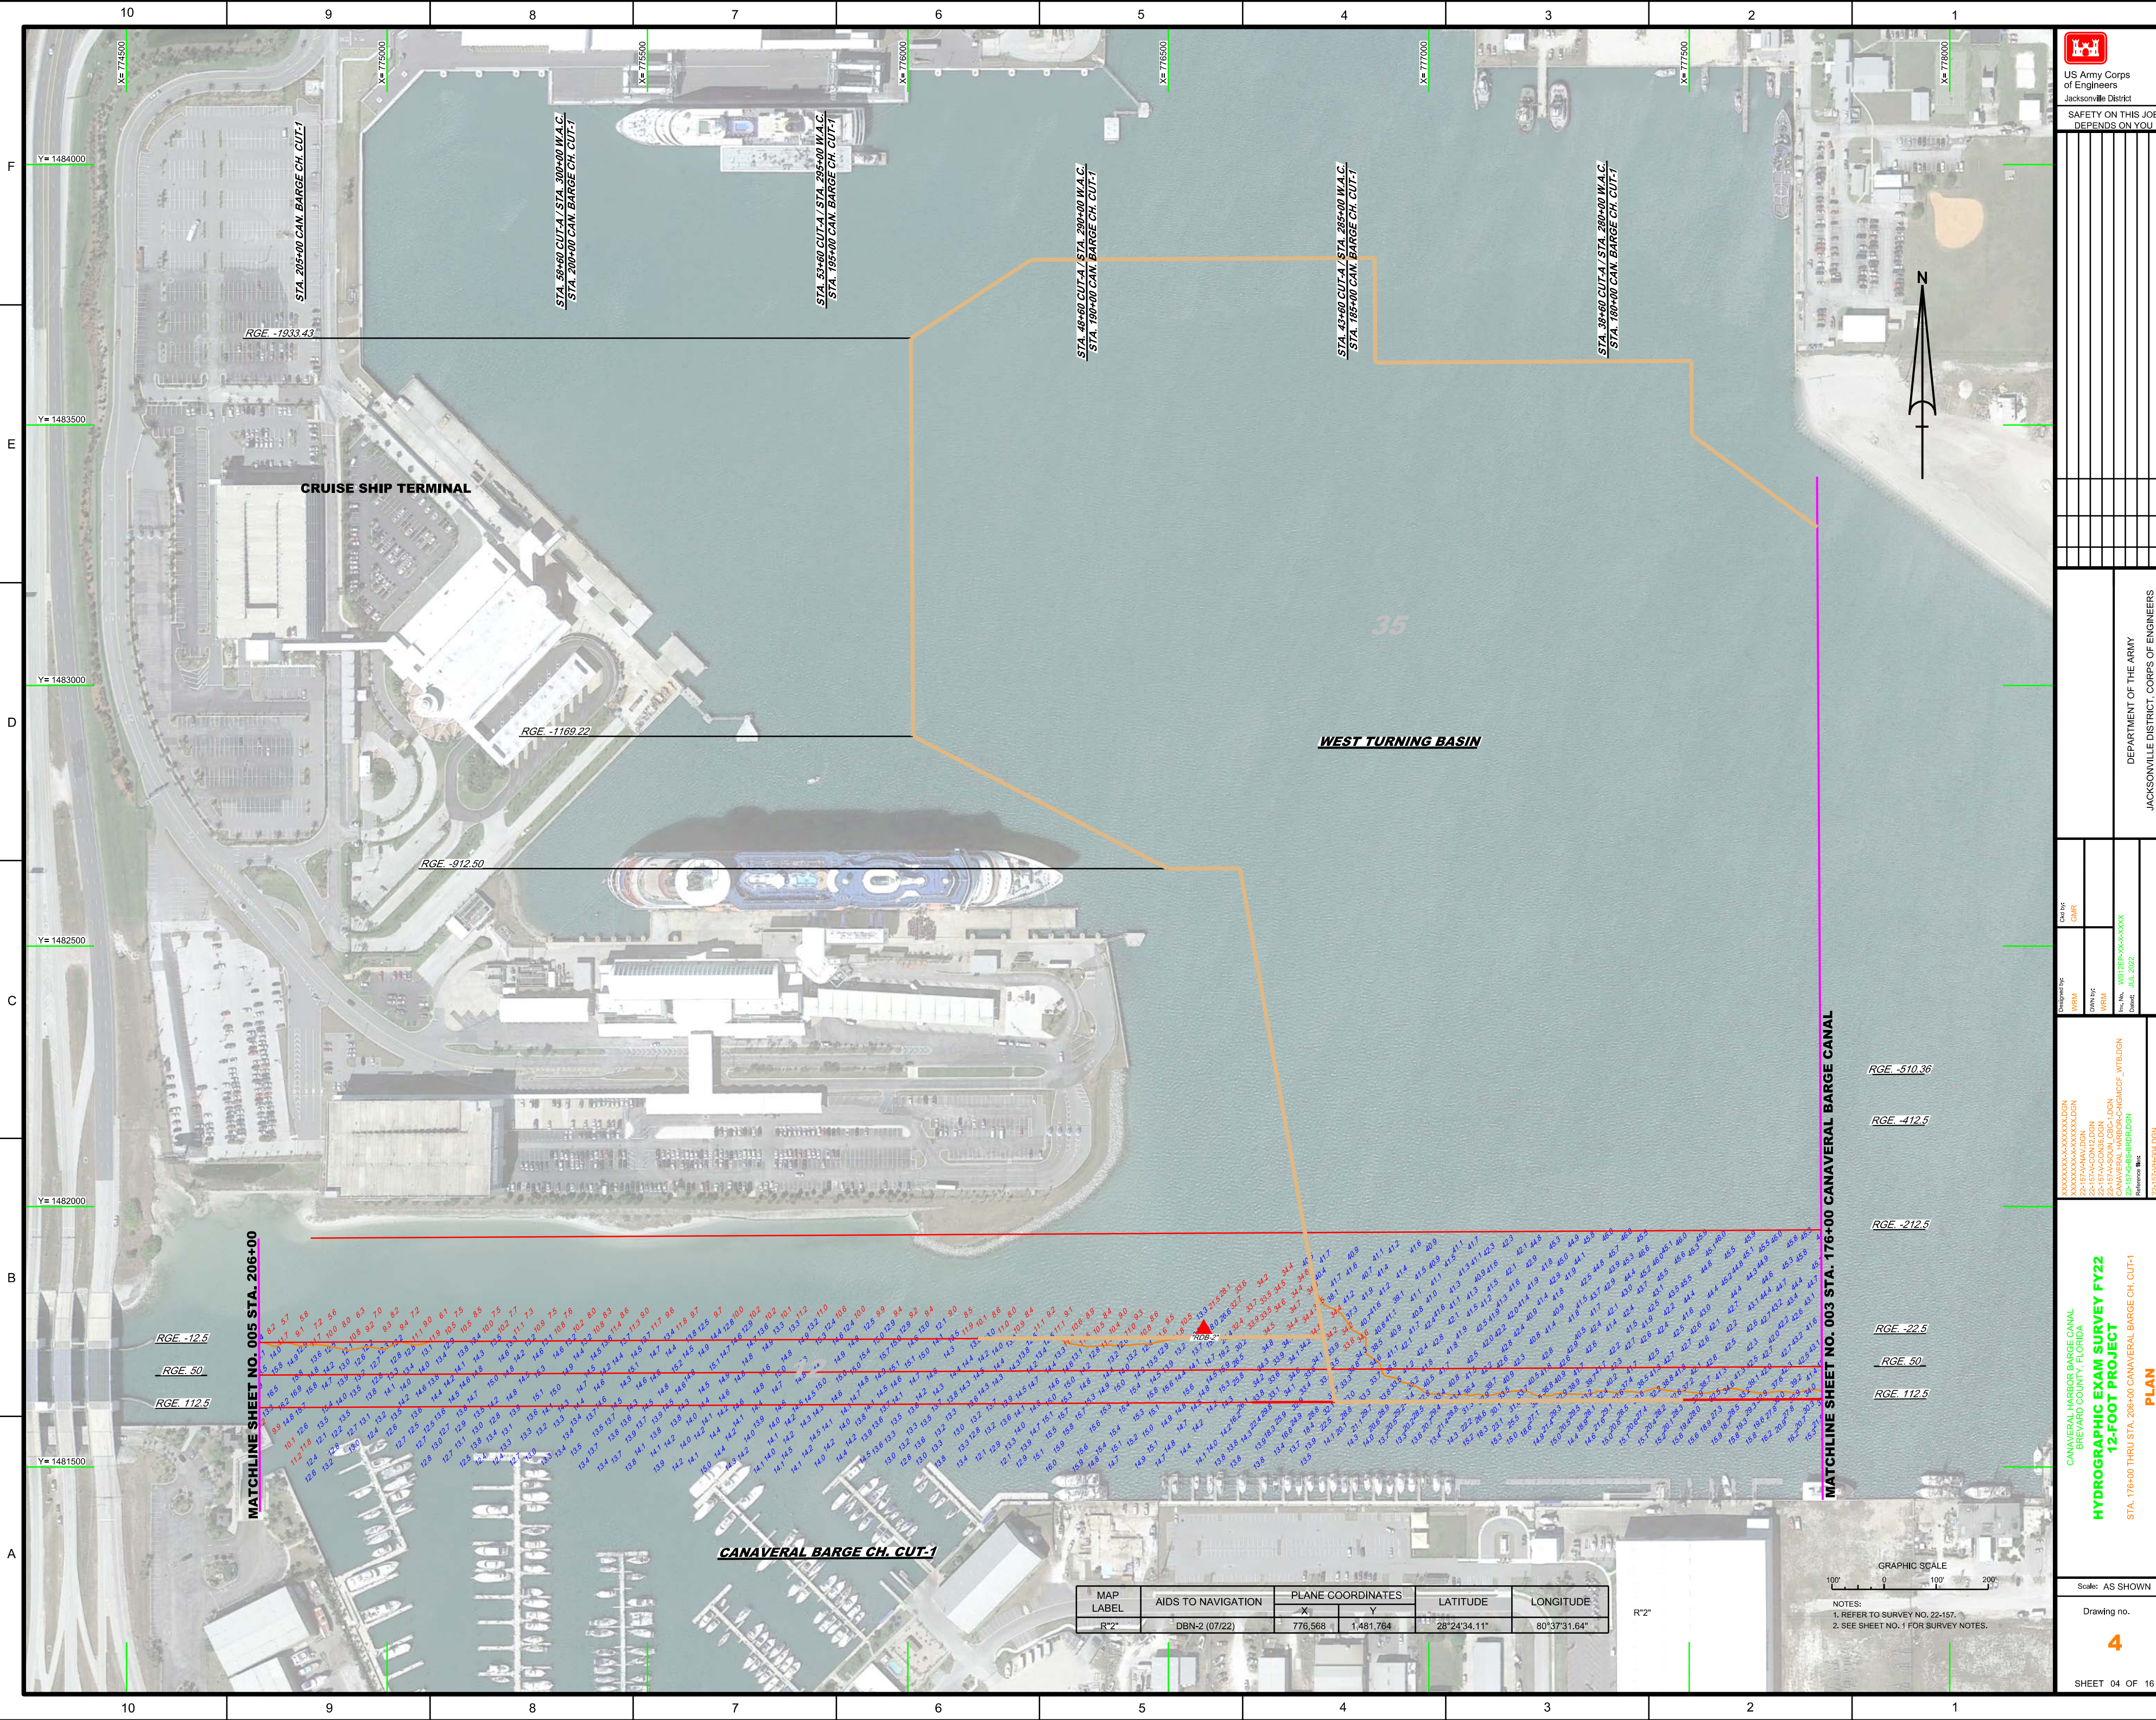

US Army Corps of Engineers
Jacksonville District

SAFETY ON THIS JOB
DEPENDS ON YOU

Drawn by	Checked by	Designated by	Drawn by	Checked by	Designated by
WRM	WRM	WRM	WRM	WRM	WRM

DEPARTMENT OF THE ARMY
JACKSONVILLE DISTRICT, CORPS OF ENGINEERS
JACKSONVILLE, FLORIDA

XXXXXXXXXXXXXXXXXXXX.DGN
XXXXXXXXXXXXXXXXXXXX.DGN
22-157A-CON12.DGN
22-157A-CON12.DGN
CANAVERAL HARBOR BARGE CH. CUT-1
22-157A-CON12.DGN
22-157A-CON12.DGN
22-157A-CON12.DGN

CANAVERAL HARBOR BARGE CANAL
BREVARD COUNTY, FLORIDA
HYDROGRAPHIC EXAM SURVEY FY22
12-FOOT PROJECT
STA. 176+00 THRU STA. 206+00 CANAVERAL BARGE CH. CUT-1
PLAN

Scale: AS SHOWN


Drawing no.
4


SHEET 04 OF 16

MAP LABEL	AIDS TO NAVIGATION	PLANE COORDINATES		LATITUDE	LONGITUDE
		X	Y		
R"2"	DBN-2 (07/22)	776,568	1,481,764	28°24'34.11"	80°37'31.64"


GRAPHIC SCALE
100' 0 100' 200'

NOTES:
1. REFER TO SURVEY NO. 22-157.
2. SEE SHEET NO. 1 FOR SURVEY NOTES.

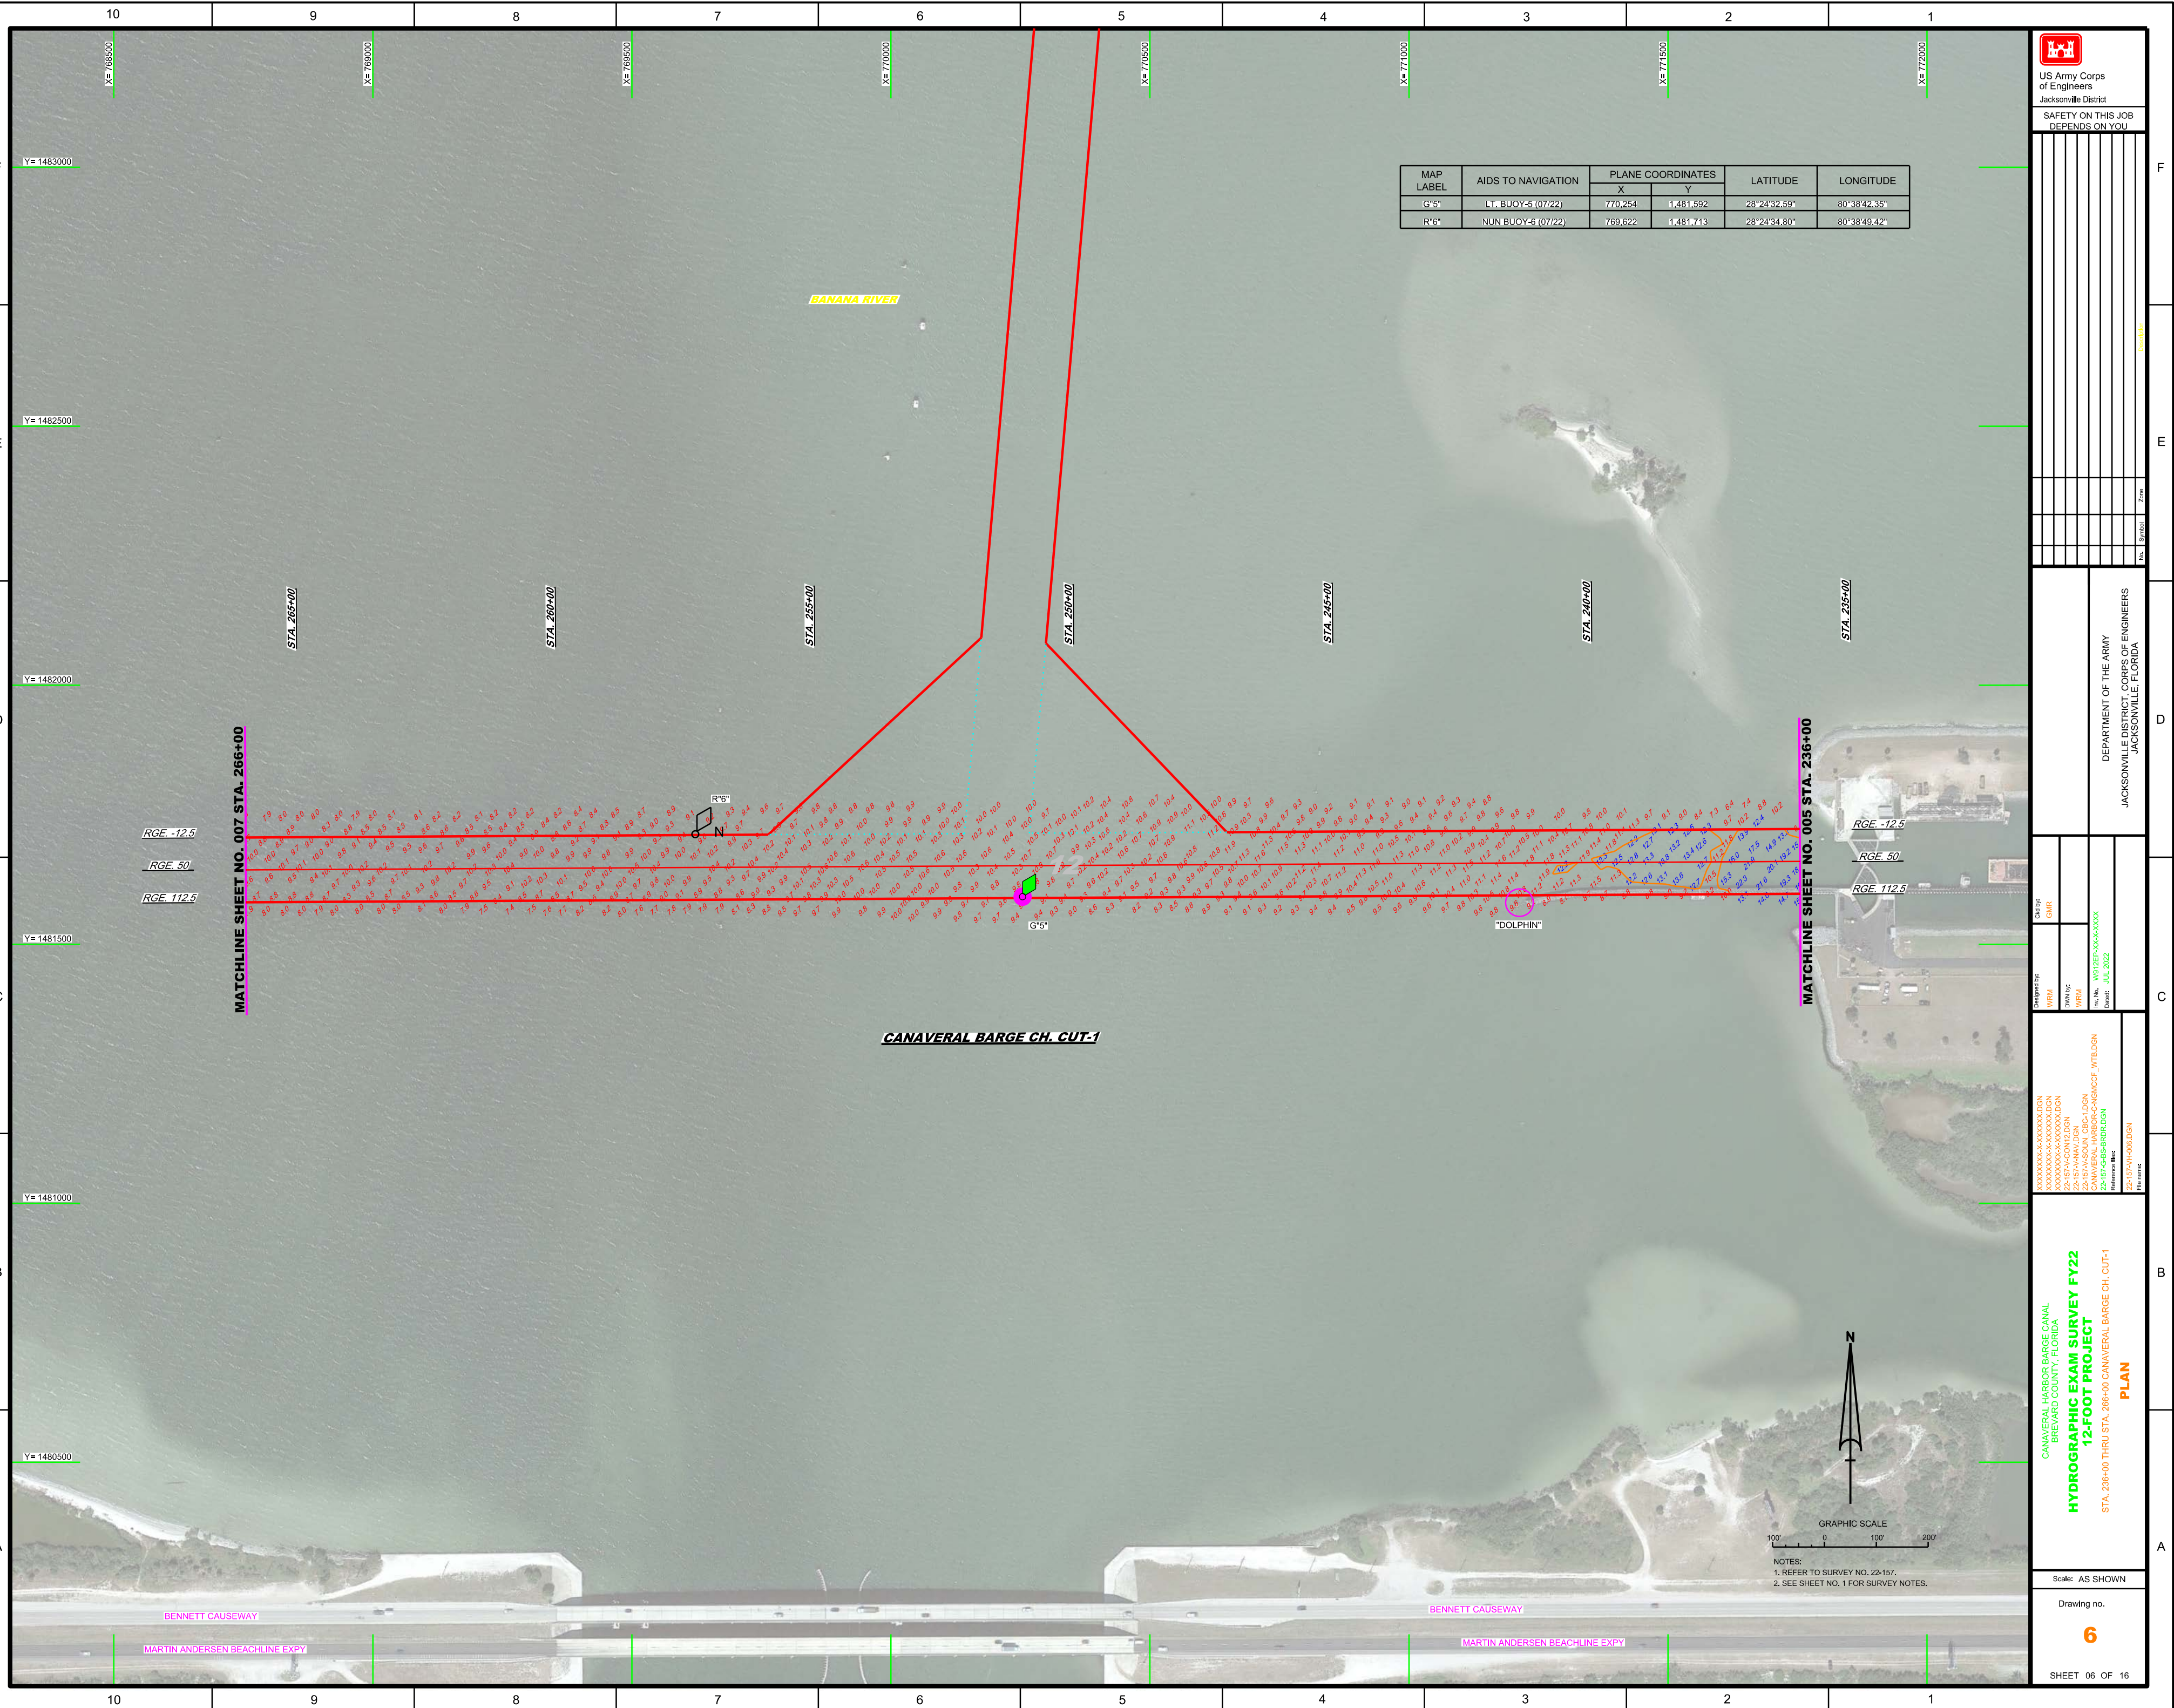

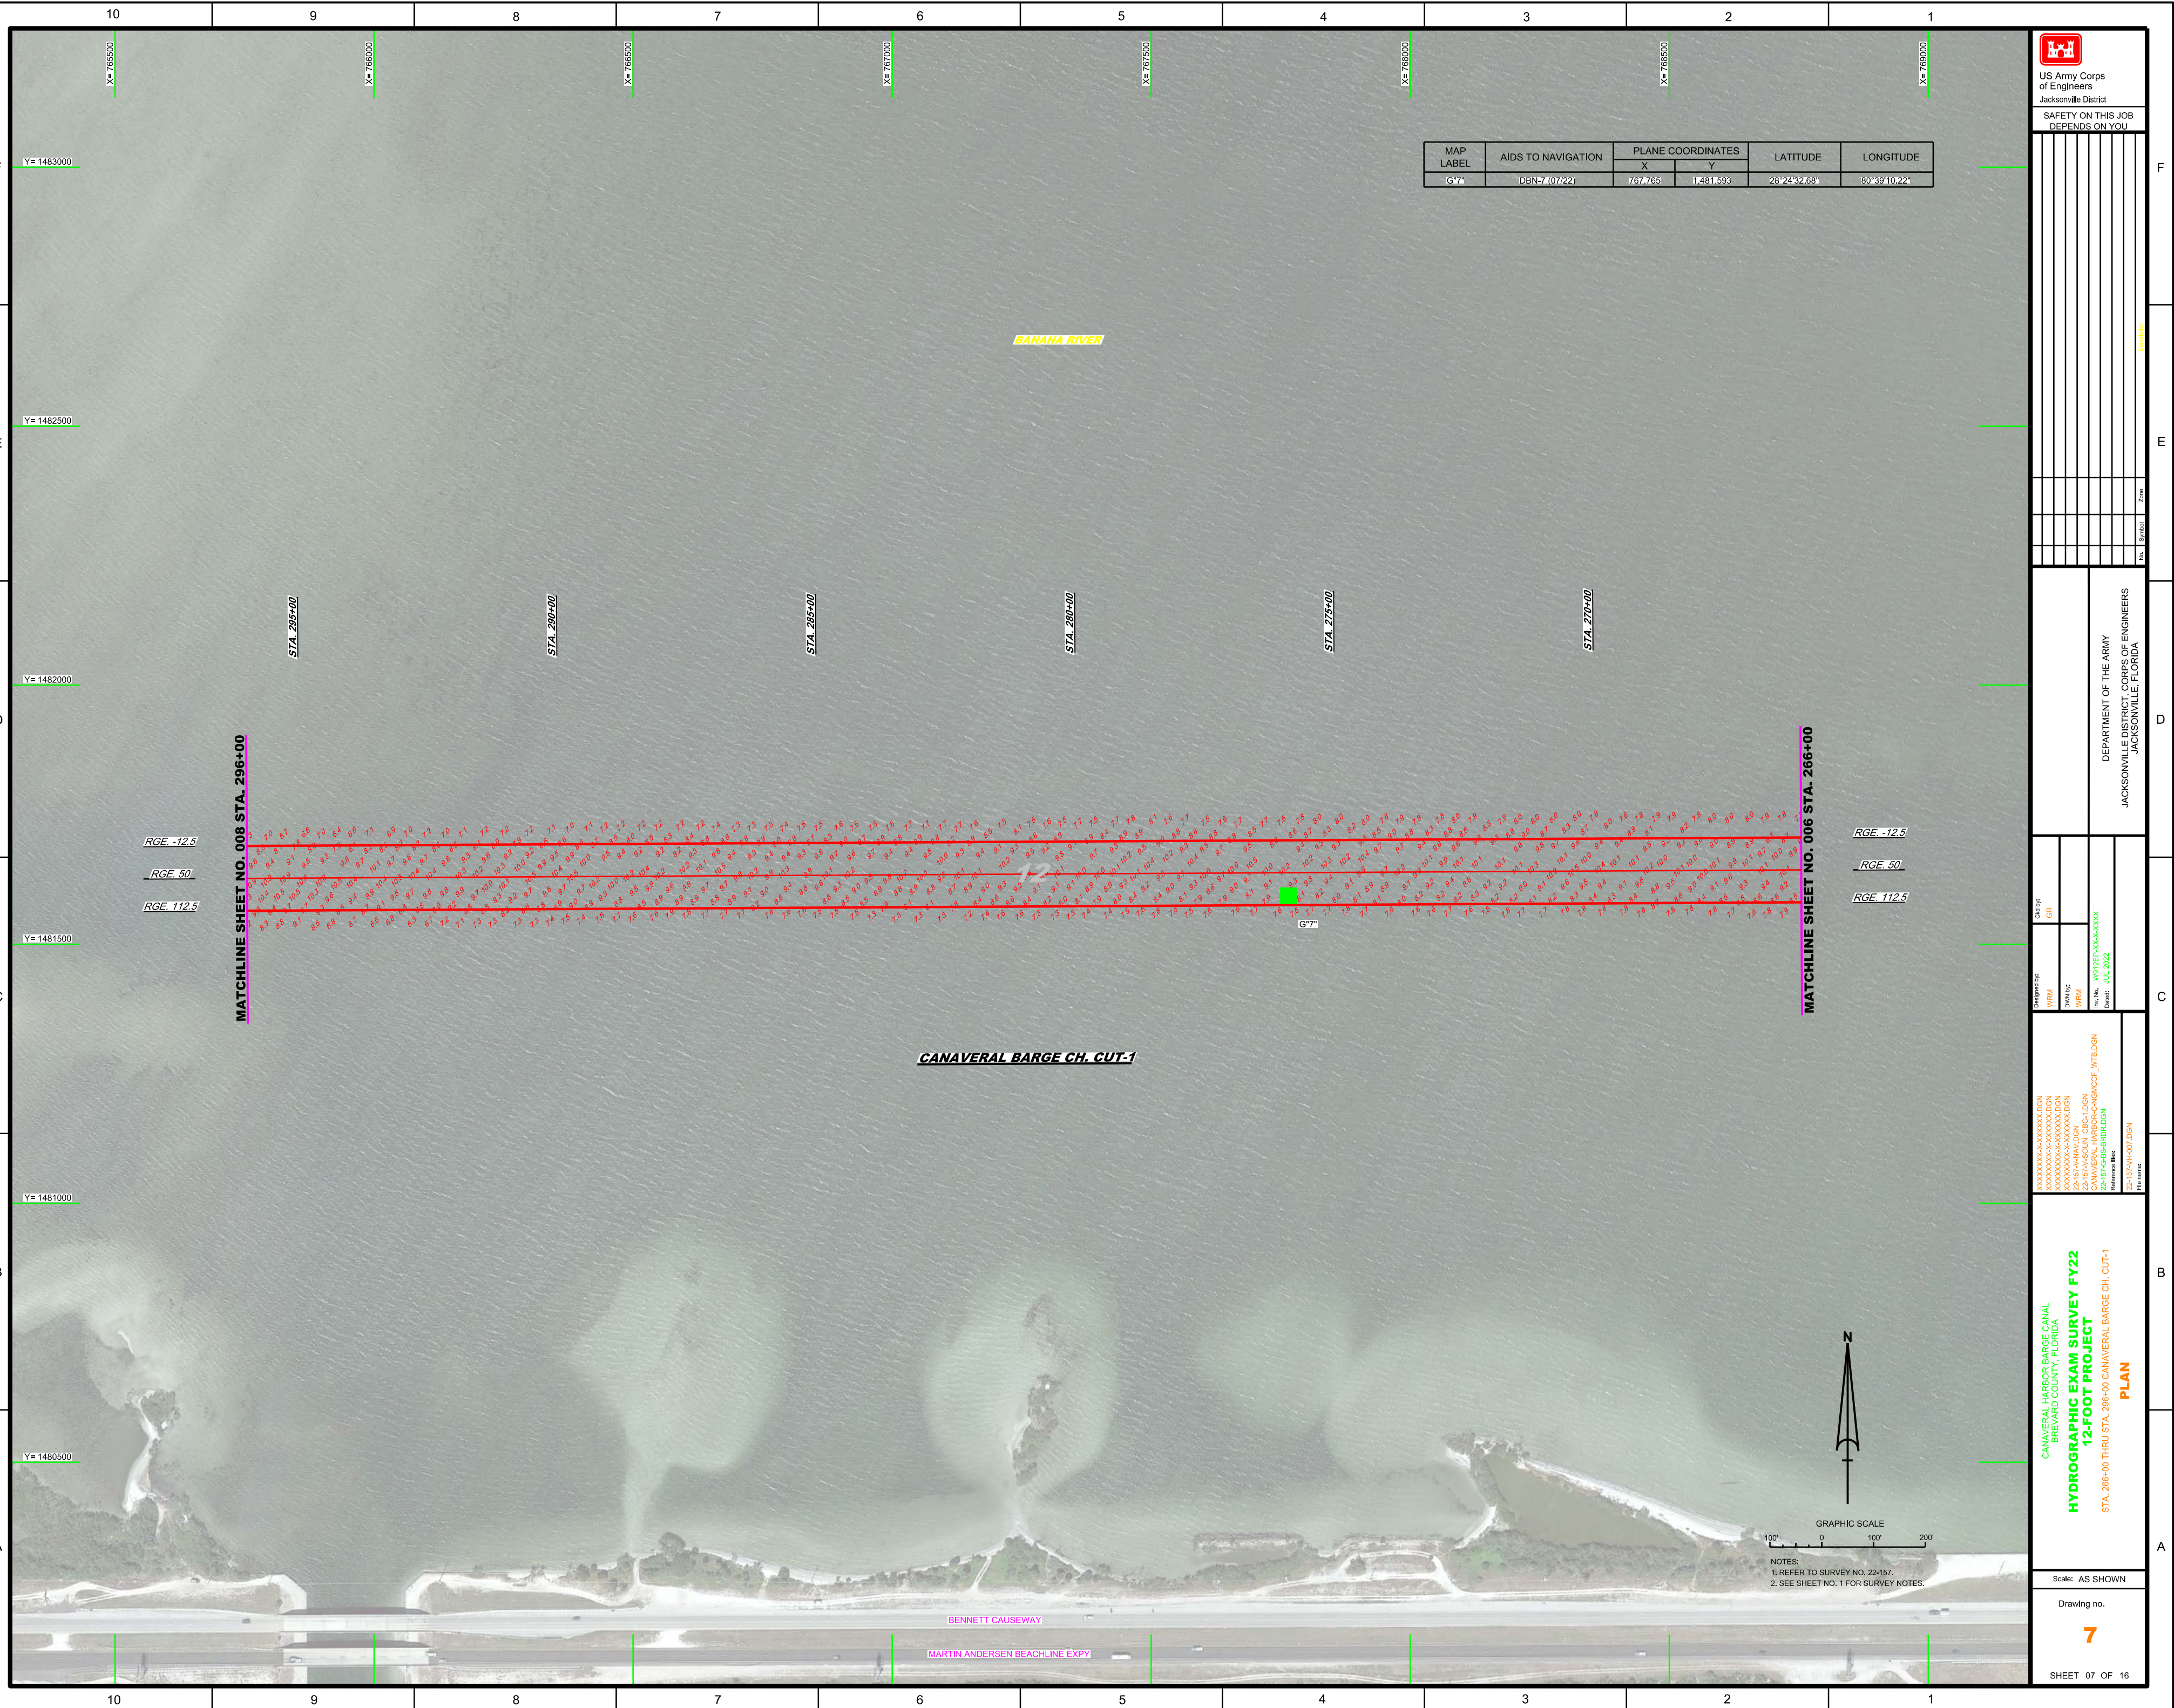



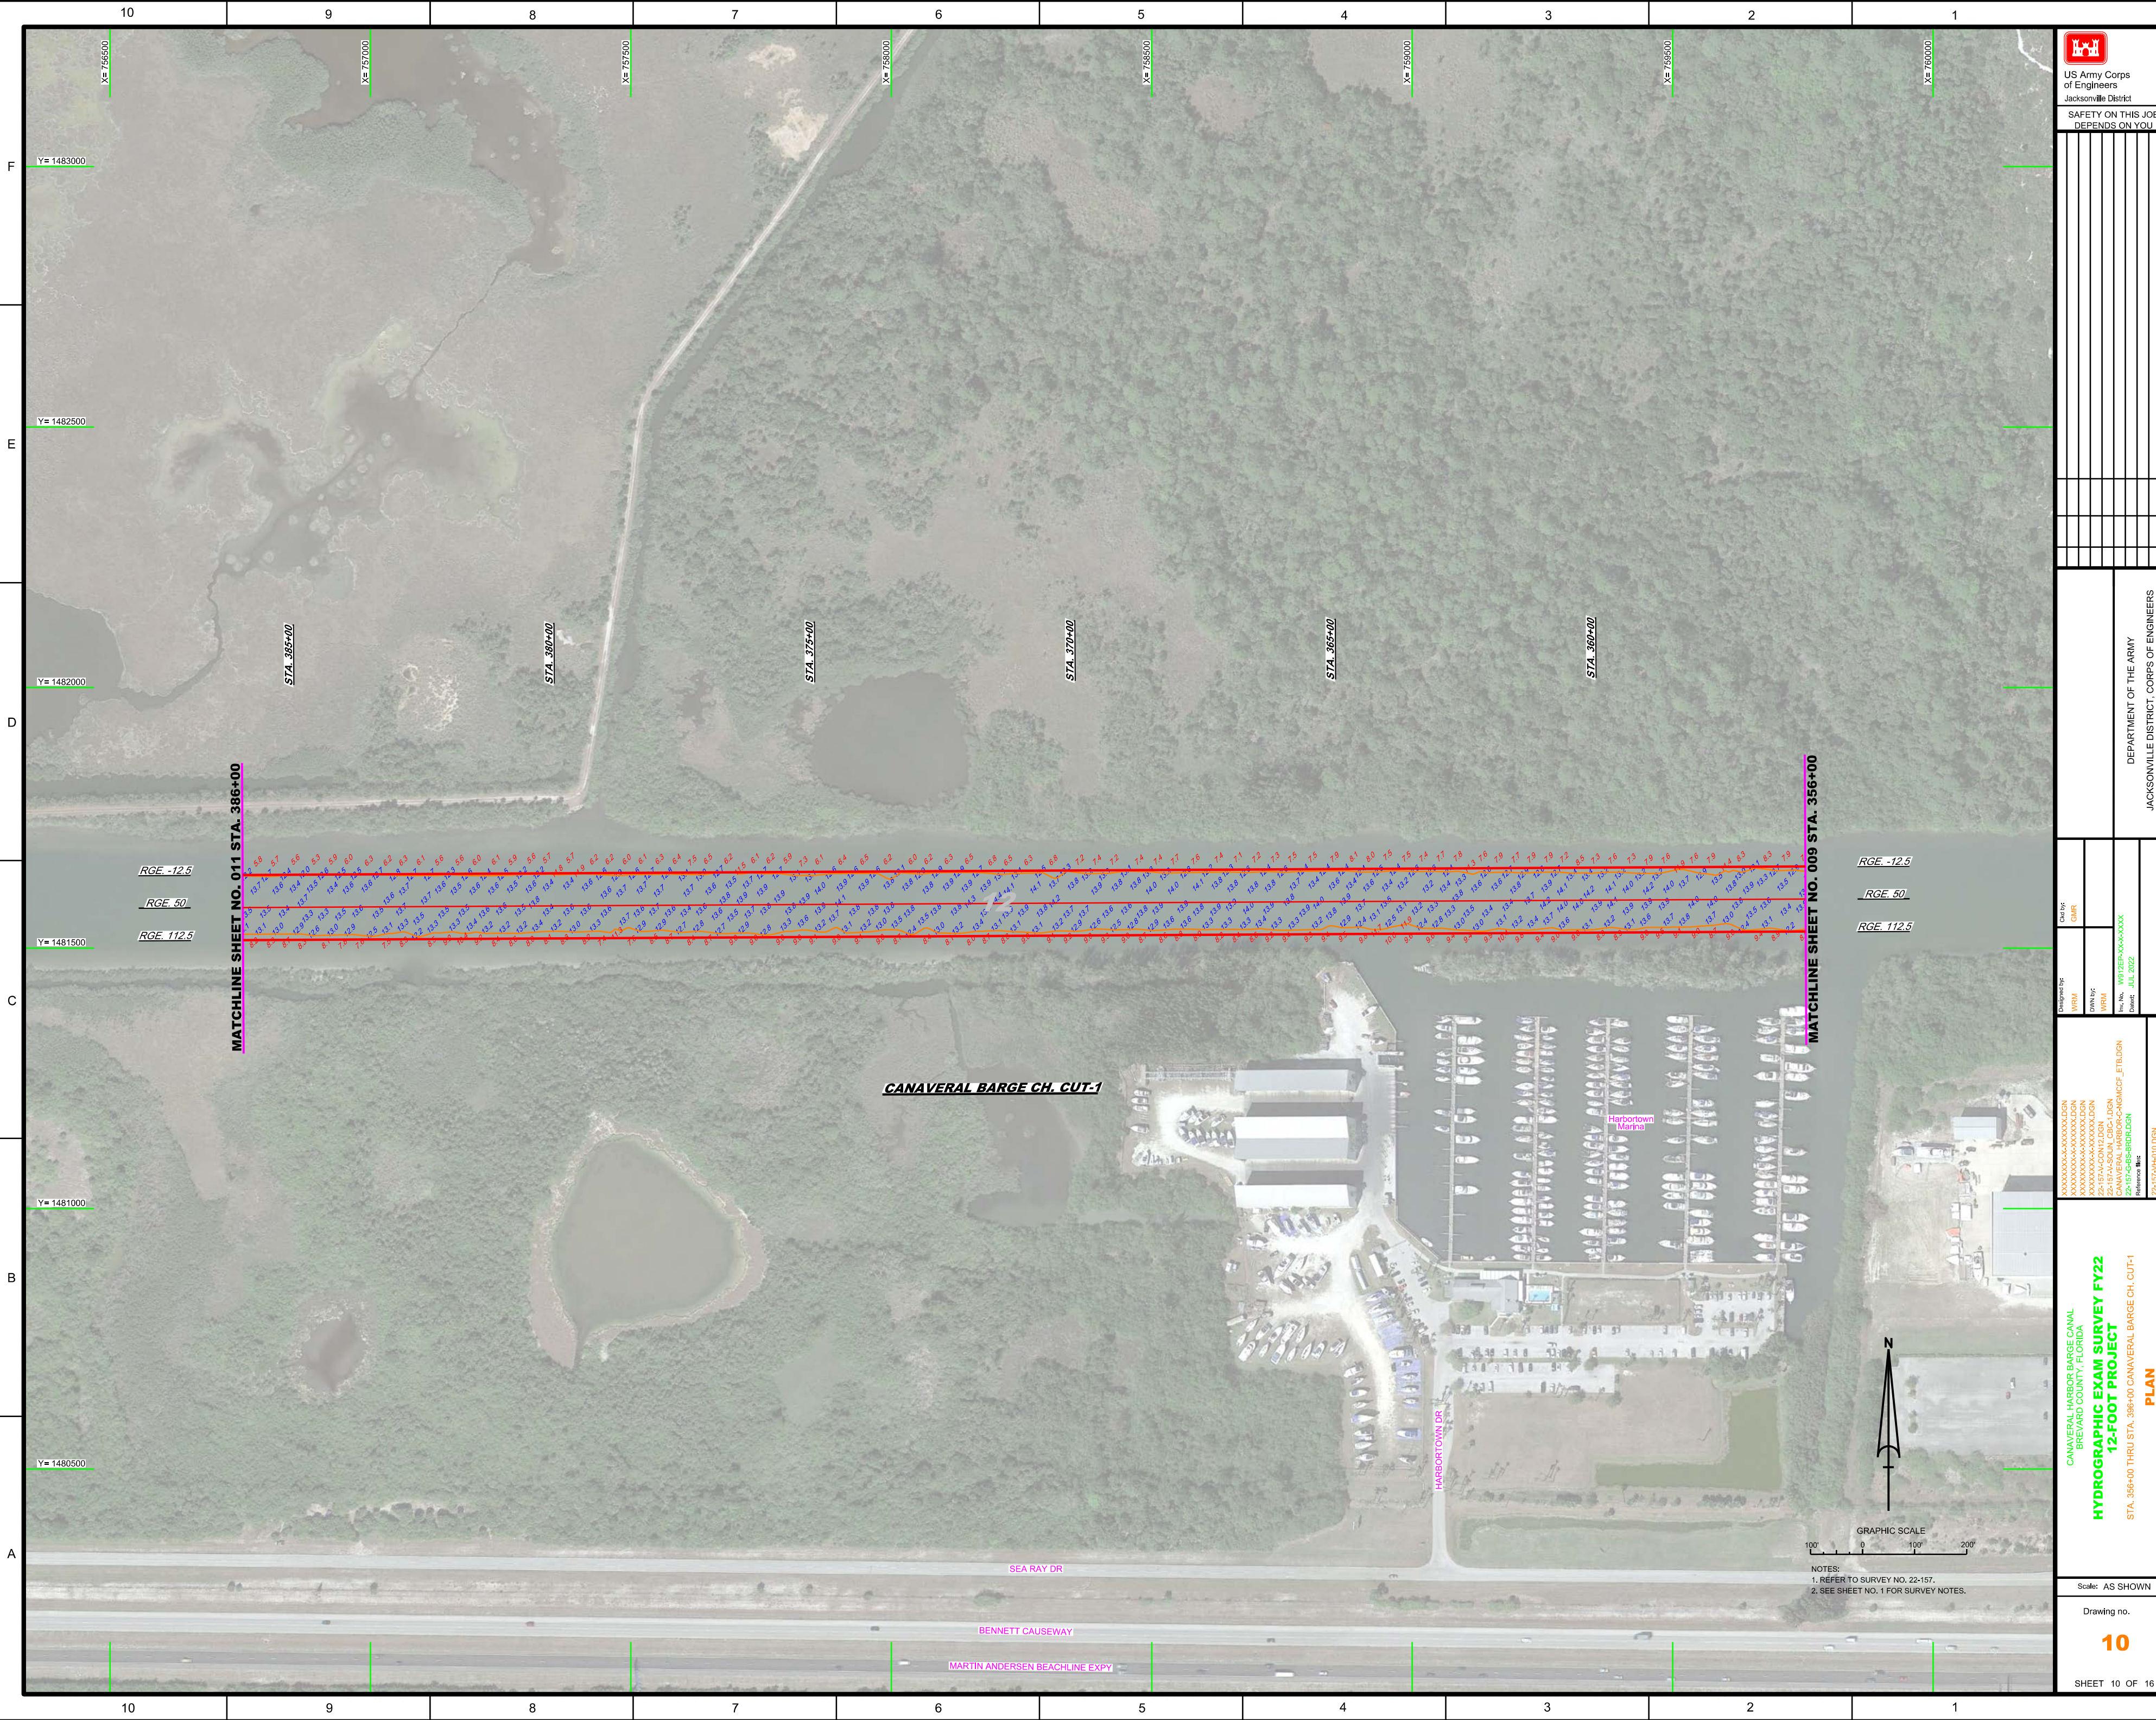

US Army Corps of Engineers
Jacksonville District

SAFETY ON THIS JOB
DEPENDS ON YOU

Drawn by	Checked by	Designated by	Drawn by	Checked by	Designated by
WRM	GNR	WRM	WRM	GNR	WRM

For File: [WR22P55-NA-XX-XXX](#)
Drawn: JUL 2022

XXXXXXXXXXXXXXXXXXXX.DGN
XXXXXXXXXXXXXXXXXXXX.DGN
XXXXXXXXXXXXXXXXXXXX.DGN
22-157A-CON12.DGN
CANAVERAL HARBOR CH. CUT-1.DGN
22-157A-CH. CUT-1.DGN
22-157A-CH. CUT-1.DGN

Reference: [22-157A-CH. CUT-1.DGN](#)

File name: [22-157A-CH. CUT-1.DGN](#)

CANAVERAL HARBOR BARGE CANAL
BREVARD COUNTY, FLORIDA

HYDROGRAPHIC EXAM SURVEY FY22
12-FOOT PROJECT

STA. 356+00 THRU STA. 386+00 CANAVERAL BARGE CH. CUT-1

PLAN

Scale: AS SHOWN

Drawing no.
10

SHEET 10 OF 16

DEPARTMENT OF THE ARMY
JACKSONVILLE DISTRICT, CORPS OF ENGINEERS
JACKSONVILLE, FLORIDA

Matchline Sheet No. 011 STA. 386+00

Matchline Sheet No. 009 STA. 356+00

NOTES:
1. REFER TO SURVEY NO. 22-157.
2. SEE SHEET NO. 1 FOR SURVEY NOTES.

GRAPHIC SCALE
100' 0 100' 200'

SEA RAY DR
BENNETT CAUSEWAY
MARTIN ANDERSEN BEACHLINE EXPY

Harbortown Marina

CANAVERAL BARGE CH. CUT-1

STA. 386+00
STA. 380+00
STA. 372+00
STA. 370+00
STA. 365+00
STA. 360+00

Y=1483000
Y=1482500
Y=1482000
Y=1481500
Y=1481000
Y=1480500

X=756500
X=757000
X=757500
X=758000
X=758500
X=759000
X=759500
X=760000

F
E
D
C
B
A

10 9 8 7 6 5 4 3 2 1





