


MAP LABEL	AIDS TO NAVIGATION	PLANE COORDINATES		LATITUDE	LONGITUDE
		X	Y		
G*1	LT BUOY41 (08/22)	511831	2488917	30°22'52.91"	81°27'43.57"
R*2	NUN BUOY2 (08/22)	510970	2488656	30°22'50.32"	81°27'37.68"
R*24	LT BUOY24 (08/22)	512574	2499766	30°23'01.37"	81°27'19.46"




NOTES:  
1. REFER TO SURVEY NO. 22-165.  
2. SEE SHEET NO. 1 FOR SURVEY NOTES.

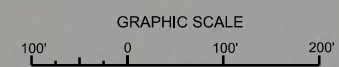







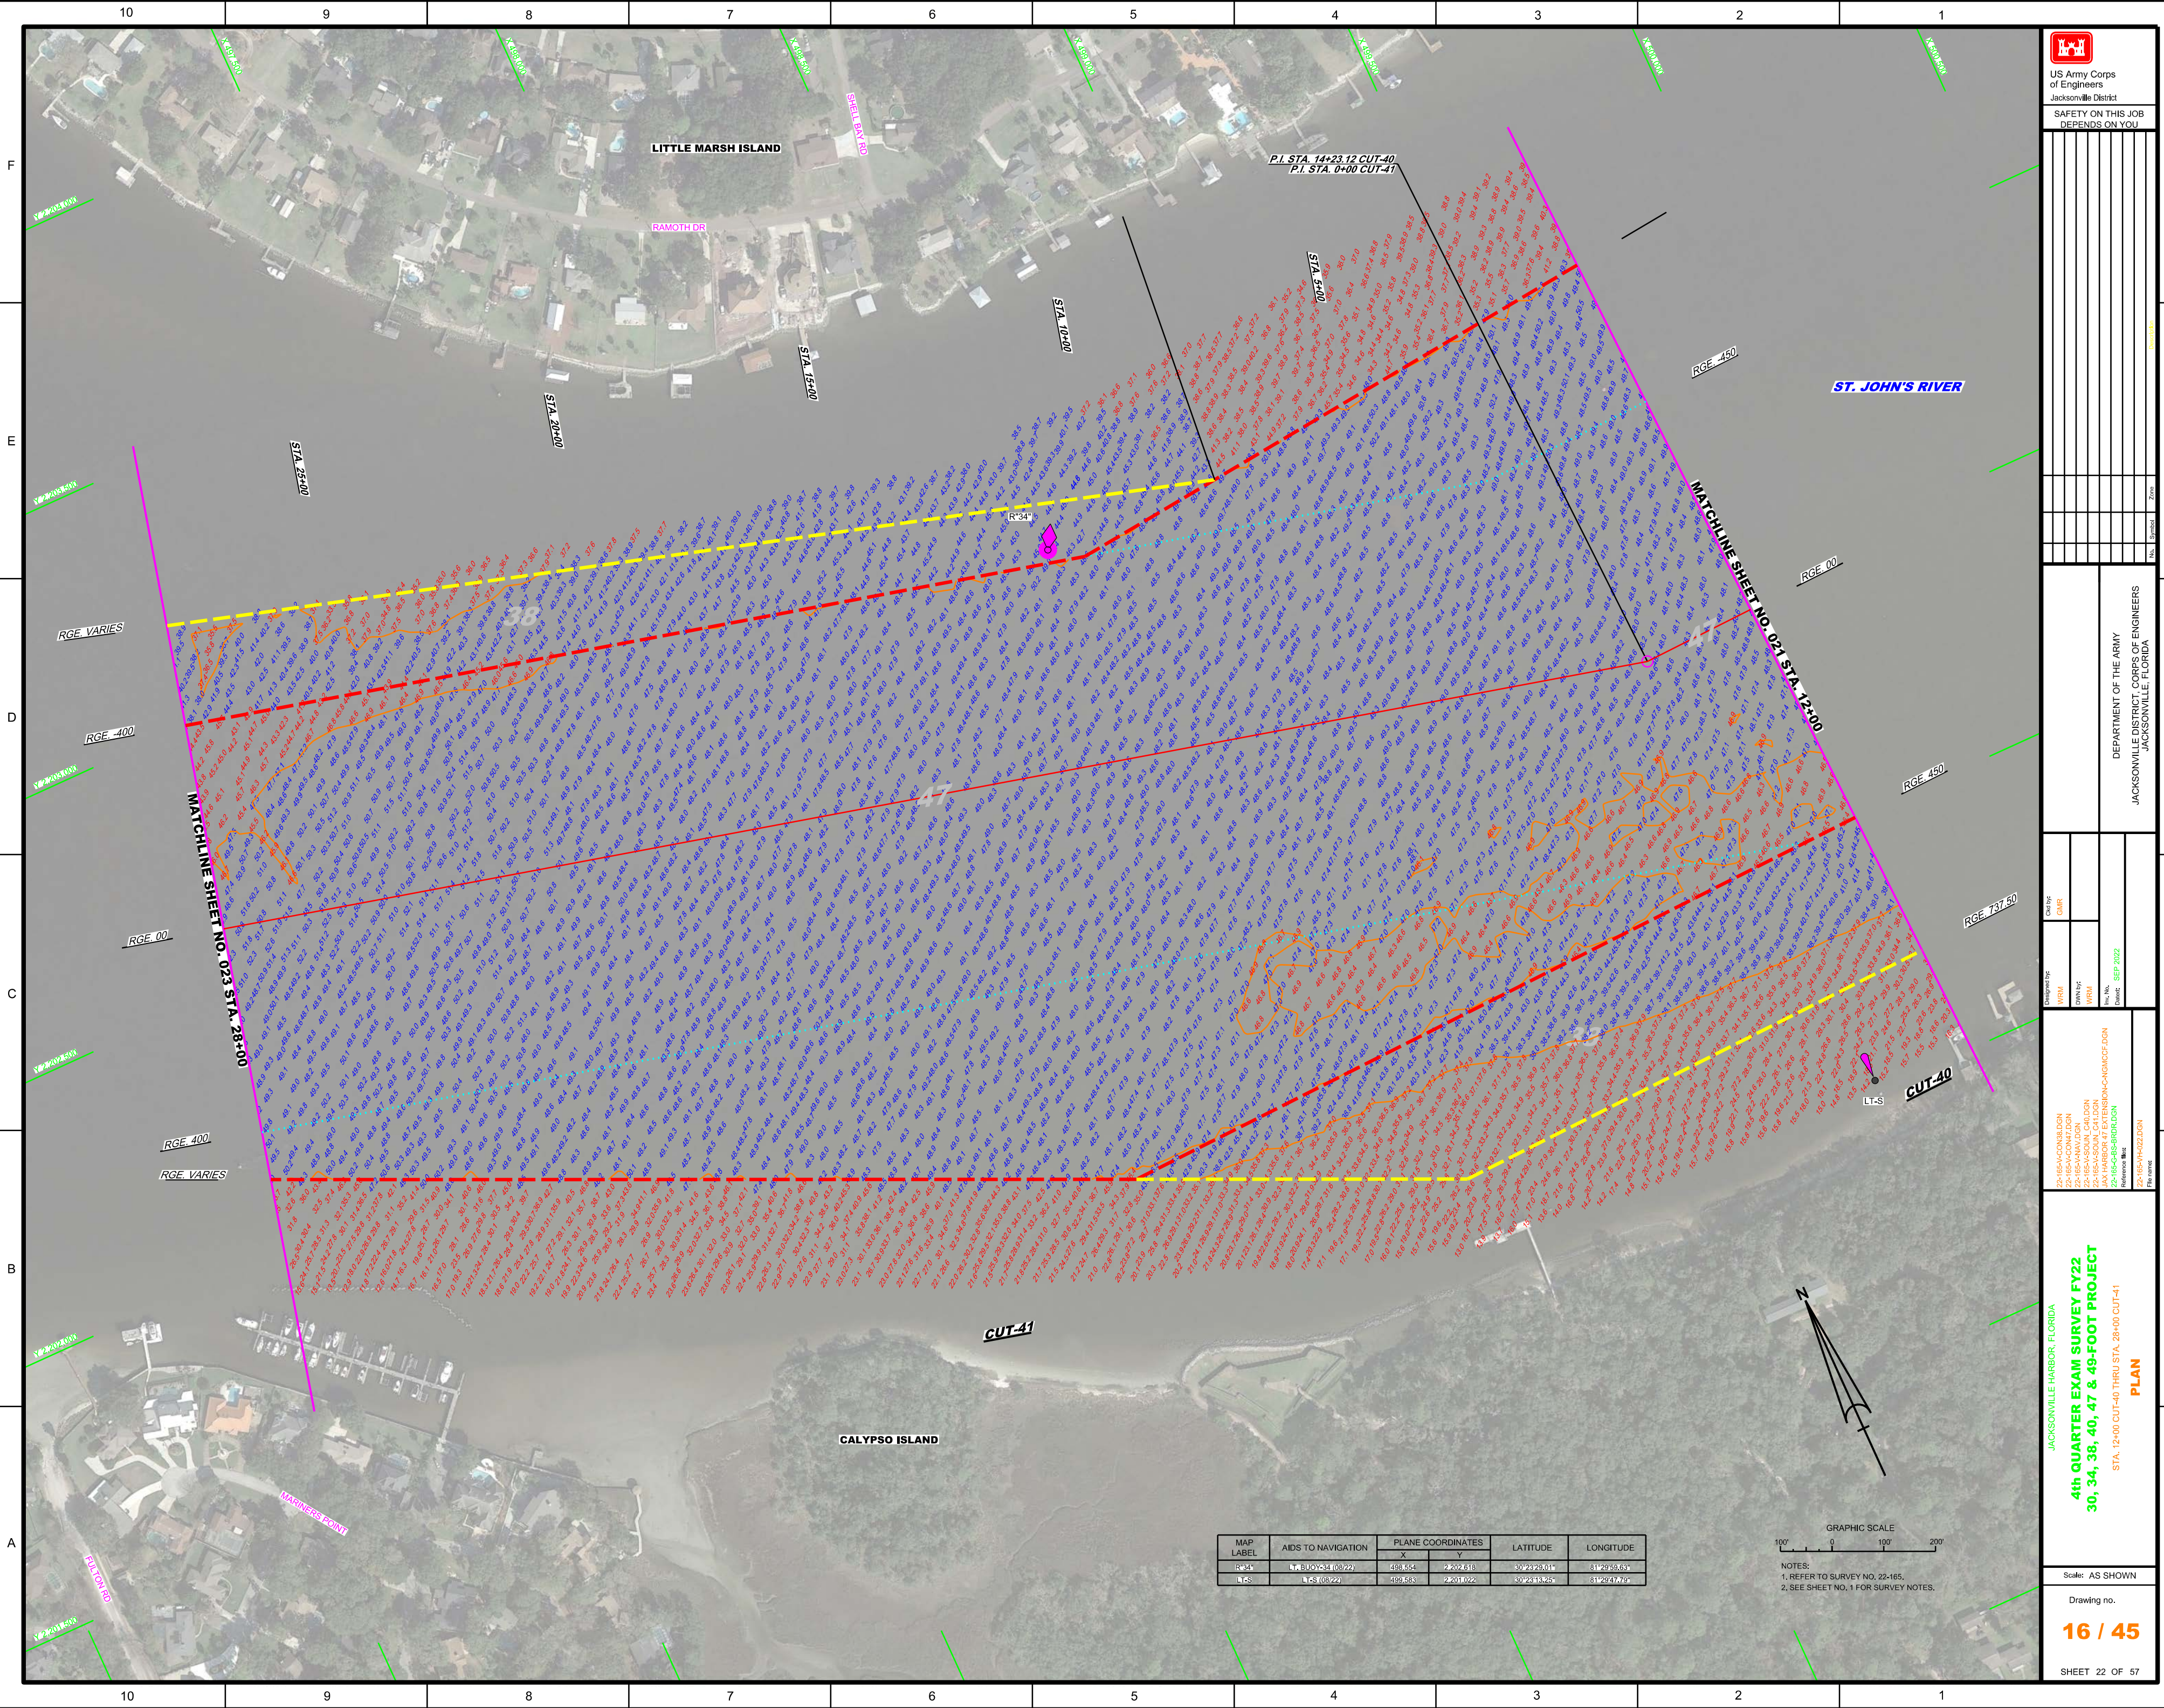


MAP LABEL	AIDS TO NAVIGATION	PLANE COORDINATES	LATITUDE	LONGITUDE
R-34	LT BUOY 131 (08/22)	498.554 2207.616	32°23'20.11"	81°29'58.63"
LTS	LCS (08/22)	499.583 2201.022	32°23'13.25"	81°29'47.79"



NOTES:  
1. REFER TO SURVEY NO. 22-165.  
2. SEE SHEET NO. 1 FOR SURVEY NOTES.



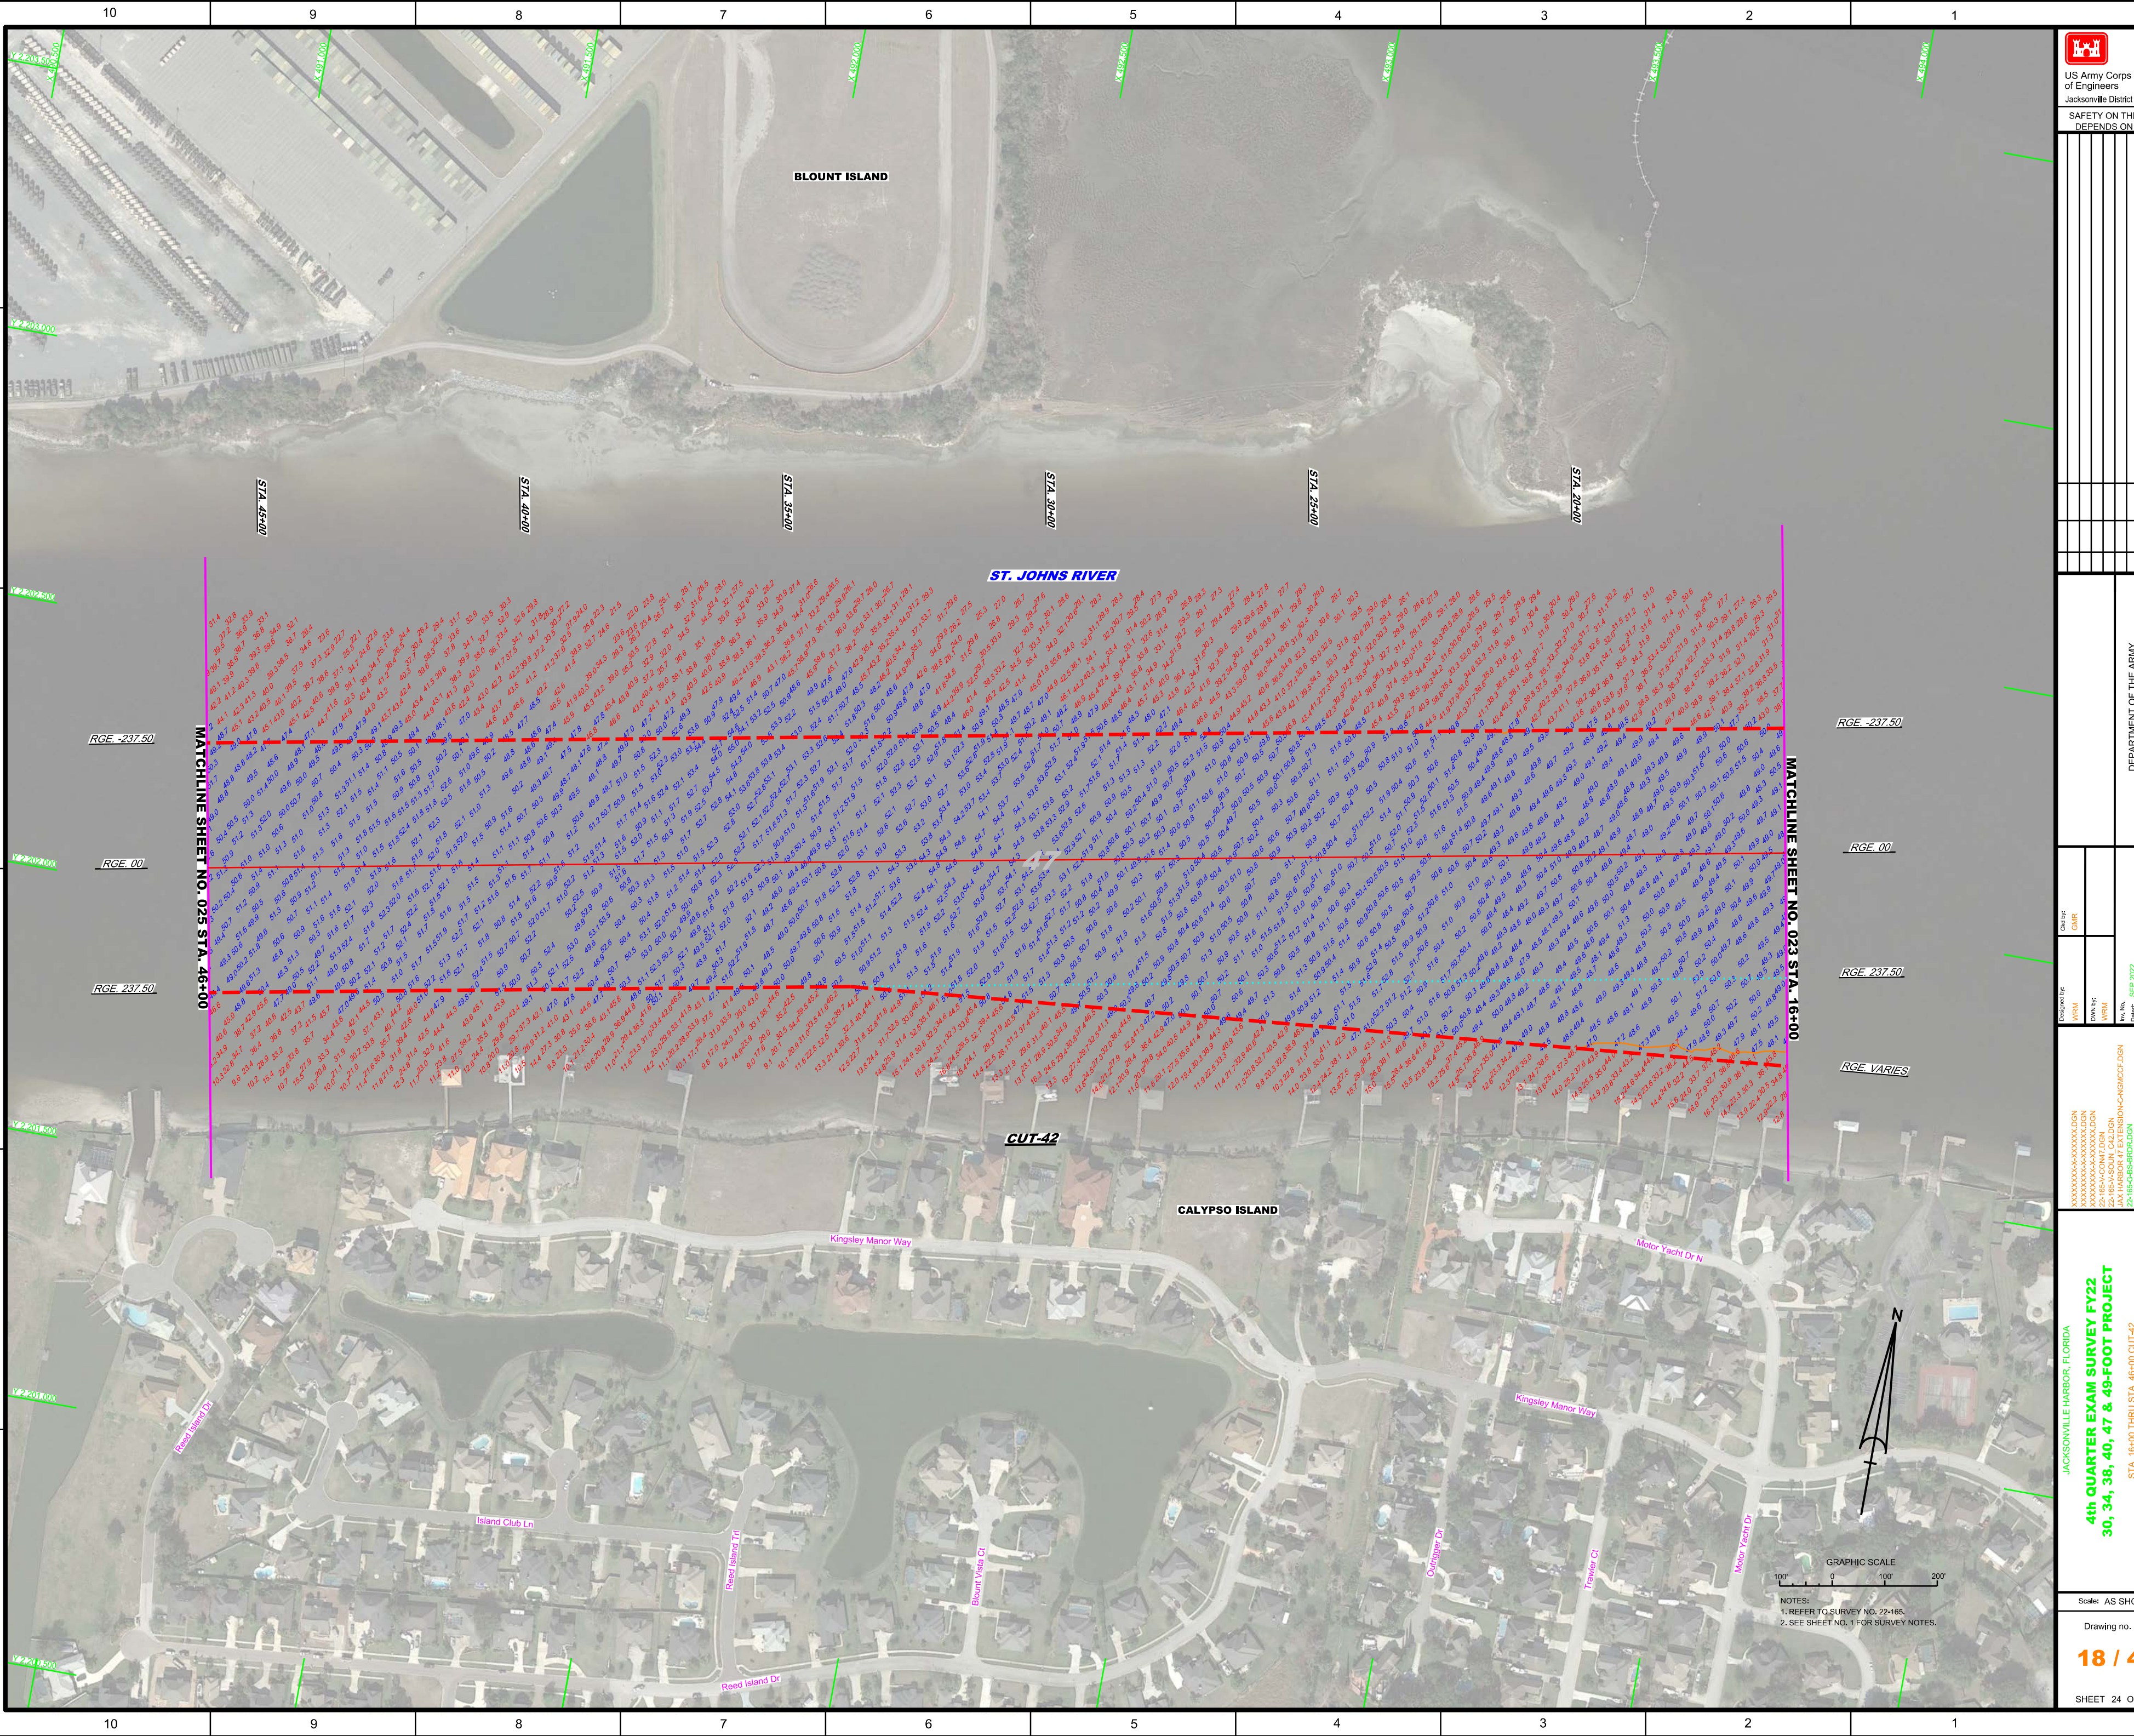

US Army Corps of Engineers  
Jacksonville District

SAFETY ON THIS JOB  
DEPENDS ON YOU

DEPARTMENT OF THE ARMY  
JACKSONVILLE DISTRICT, CORPS OF ENGINEERS  
JACKSONVILLE, FLORIDA

Checked By: GHR  
Designed By: WRM  
Drawn By: WRM  
File No: 22-165-03-BS-RI-04-DGN  
Date: SEP 2022

XXXXXXXXXXXXXXXXXXXX  
22-165-03-COM7-DGN  
XXXXXXXXXXXXXXXXXXXX  
22-165-03-BS-RI-04-DGN  
XXXXXXXXXXXXXXXXXXXX

JACKSONVILLE HARBOR, FLORIDA  
**4th QUARTER EXAM SURVEY FY22  
30, 34, 38, 40, 47 & 49-FOOT PROJECT**  
STA. 16+00 THRU STA. 46+00 CUT-42  
**PLAN**


Scale: AS SHOWN  
Drawing no.  
**18 / 45**  
SHEET 24 OF 57

MATCHLINE SHEET NO. 023 STA. 16+00

MATCHLINE SHEET NO. 023 STA. 46+00

GRAPHIC SCALE  
0 100' 200'  
NOTES:  
1. REFER TO SURVEY NO. 22-165.  
2. SEE SHEET NO. 1 FOR SURVEY NOTES.



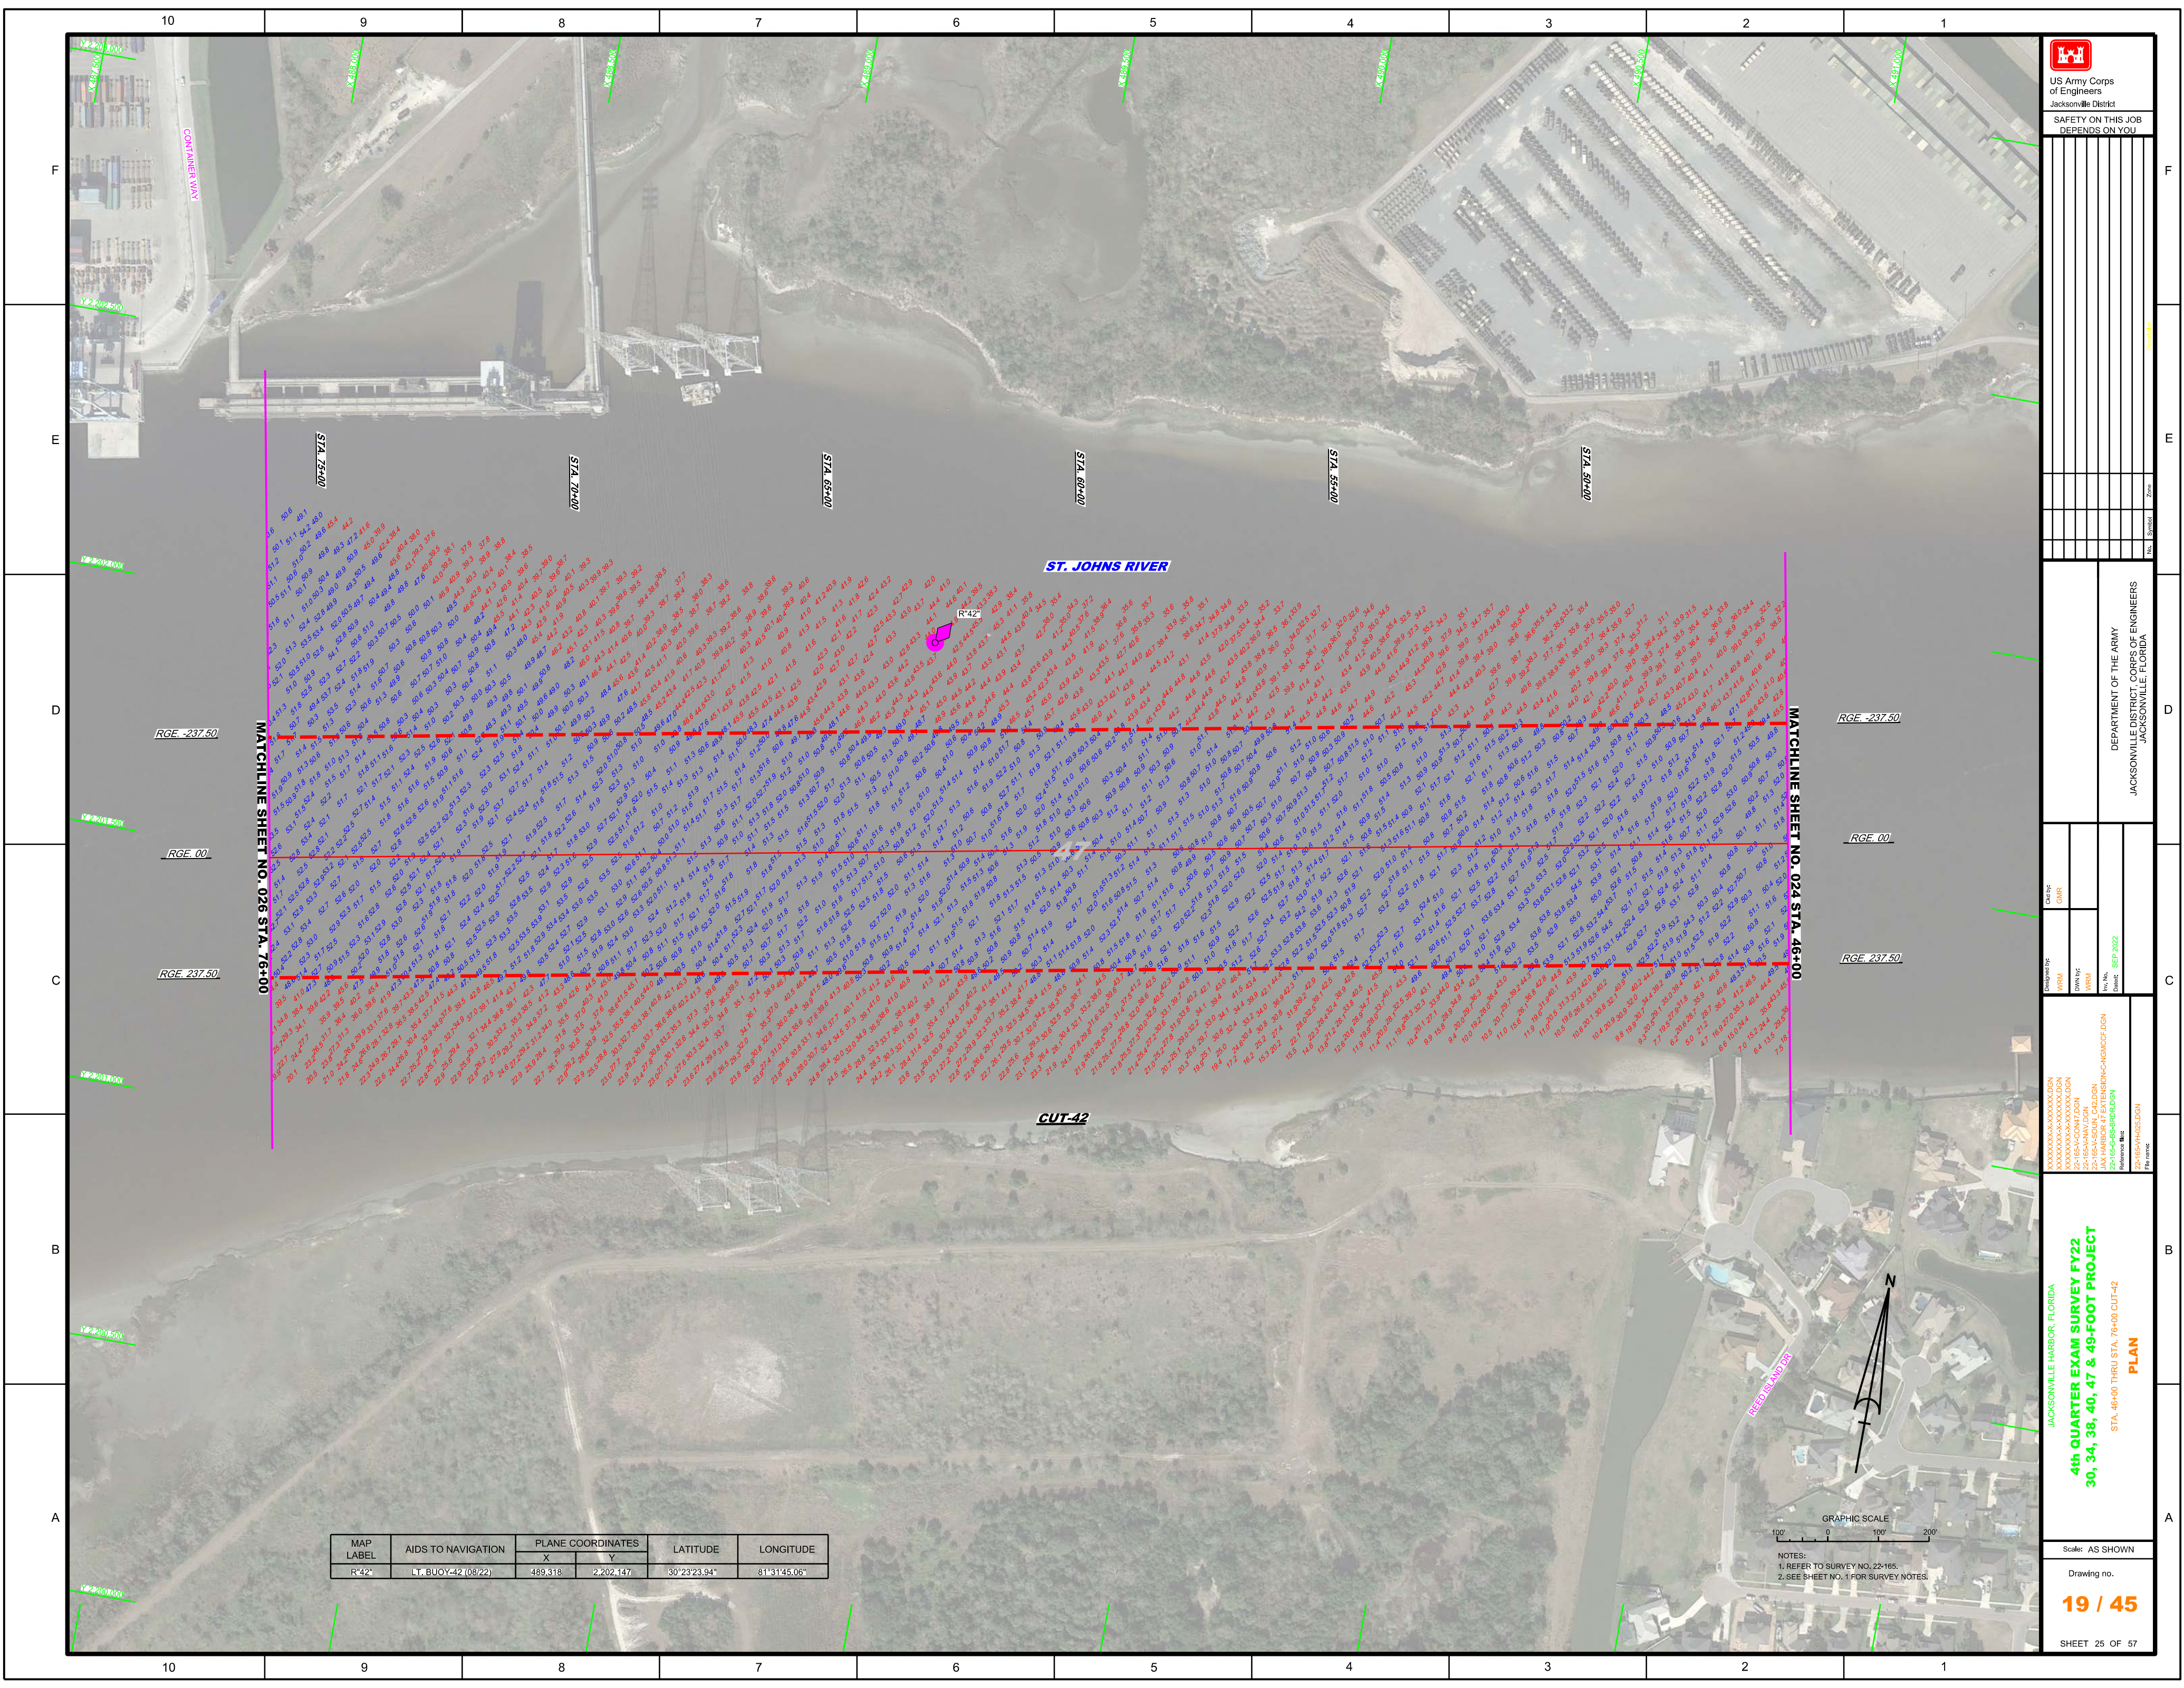

MATCHLINE SHEET NO. 026 STA. 76+00

MATCHLINE SHEET NO. 024 STA. 46+00

MAP LABEL	AIDS TO NAVIGATION	PLANE COORDINATES		LATITUDE	LONGITUDE
		X	Y		
R42*	LT. BUOY 42 (08/22)	489,318	2,202,147	30°23'23.94"	81°31'45.06"

**US Army Corps of Engineers**  
Jacksonville District

**SAFETY ON THIS JOB DEPENDS ON YOU**

DEPARTMENT OF THE ARMY  
JACKSONVILLE DISTRICT, CORPS OF ENGINEERS  
JACKSONVILLE, FLORIDA

---

XXXXXXXXXXXXXXXXXXXX  
XXXXXXXXXXXXXXXXXXXX  
XXXXXXXXXXXXXXXXXXXX  
22-165A-HAV/DGN  
22-165A-HAV/DGN  
JAX HARBOR 47 EXTENSION-CA/AG/CCE/DGN  
22-165C-BS-BRD/DGN  
Reference: None  
File name: 22-165A-HAV/DGN

Checked by: GHR  
Designed by: WRM  
Drawn by: WRM  
Plot Date: SEP 2022  
Contract: 22-165A-HAV/DGN

---

JACKSONVILLE HARBOR, FLORIDA

**4th QUARTER EXAM SURVEY FY22**  
**30, 34, 38, 40, 47 & 49-FOOT PROJECT**

STA. 46+00 THRU STA. 76+00 CUT-42

**PLAN**

Scale: AS SHOWN

Drawing no.  
**19 / 45**

SHEET 25 OF 57

