

[illegible]

DEPARTMENT OF THE ARMY
JACKSONVILLE DISTRICT, CORPS OF ENGINEERS
JACKSONVILLE, FLORIDA

Signed by:	RM	Cicely by:	GMR
RM	RM	RM	
No. NOV 2022			

10-V-CON38.DGN
10-V-CON47.DGN
10-V-NAV.DGN
10-V-SOUN_ALLCUTS.DGN
HARBOR 47 EXTENSION-C-NGMCCF.DGN
10-G-BS-BRDR.DGN

since 11:02

10-VH-021.DGN

time:

MIAMI HARBOR, FLORIDA
MIAMI SURVEY FY23
149-FOOT PROJECT
 BRU STA. 12+00 CUT-40
PLAN

JACKSONVILLE

1st QUARTER

30, 34, 38, 40, 4*


STA. 13+00 CUT-


Scale: AS SHOWN


Drawing no.

21

SHEET 21 OF 57

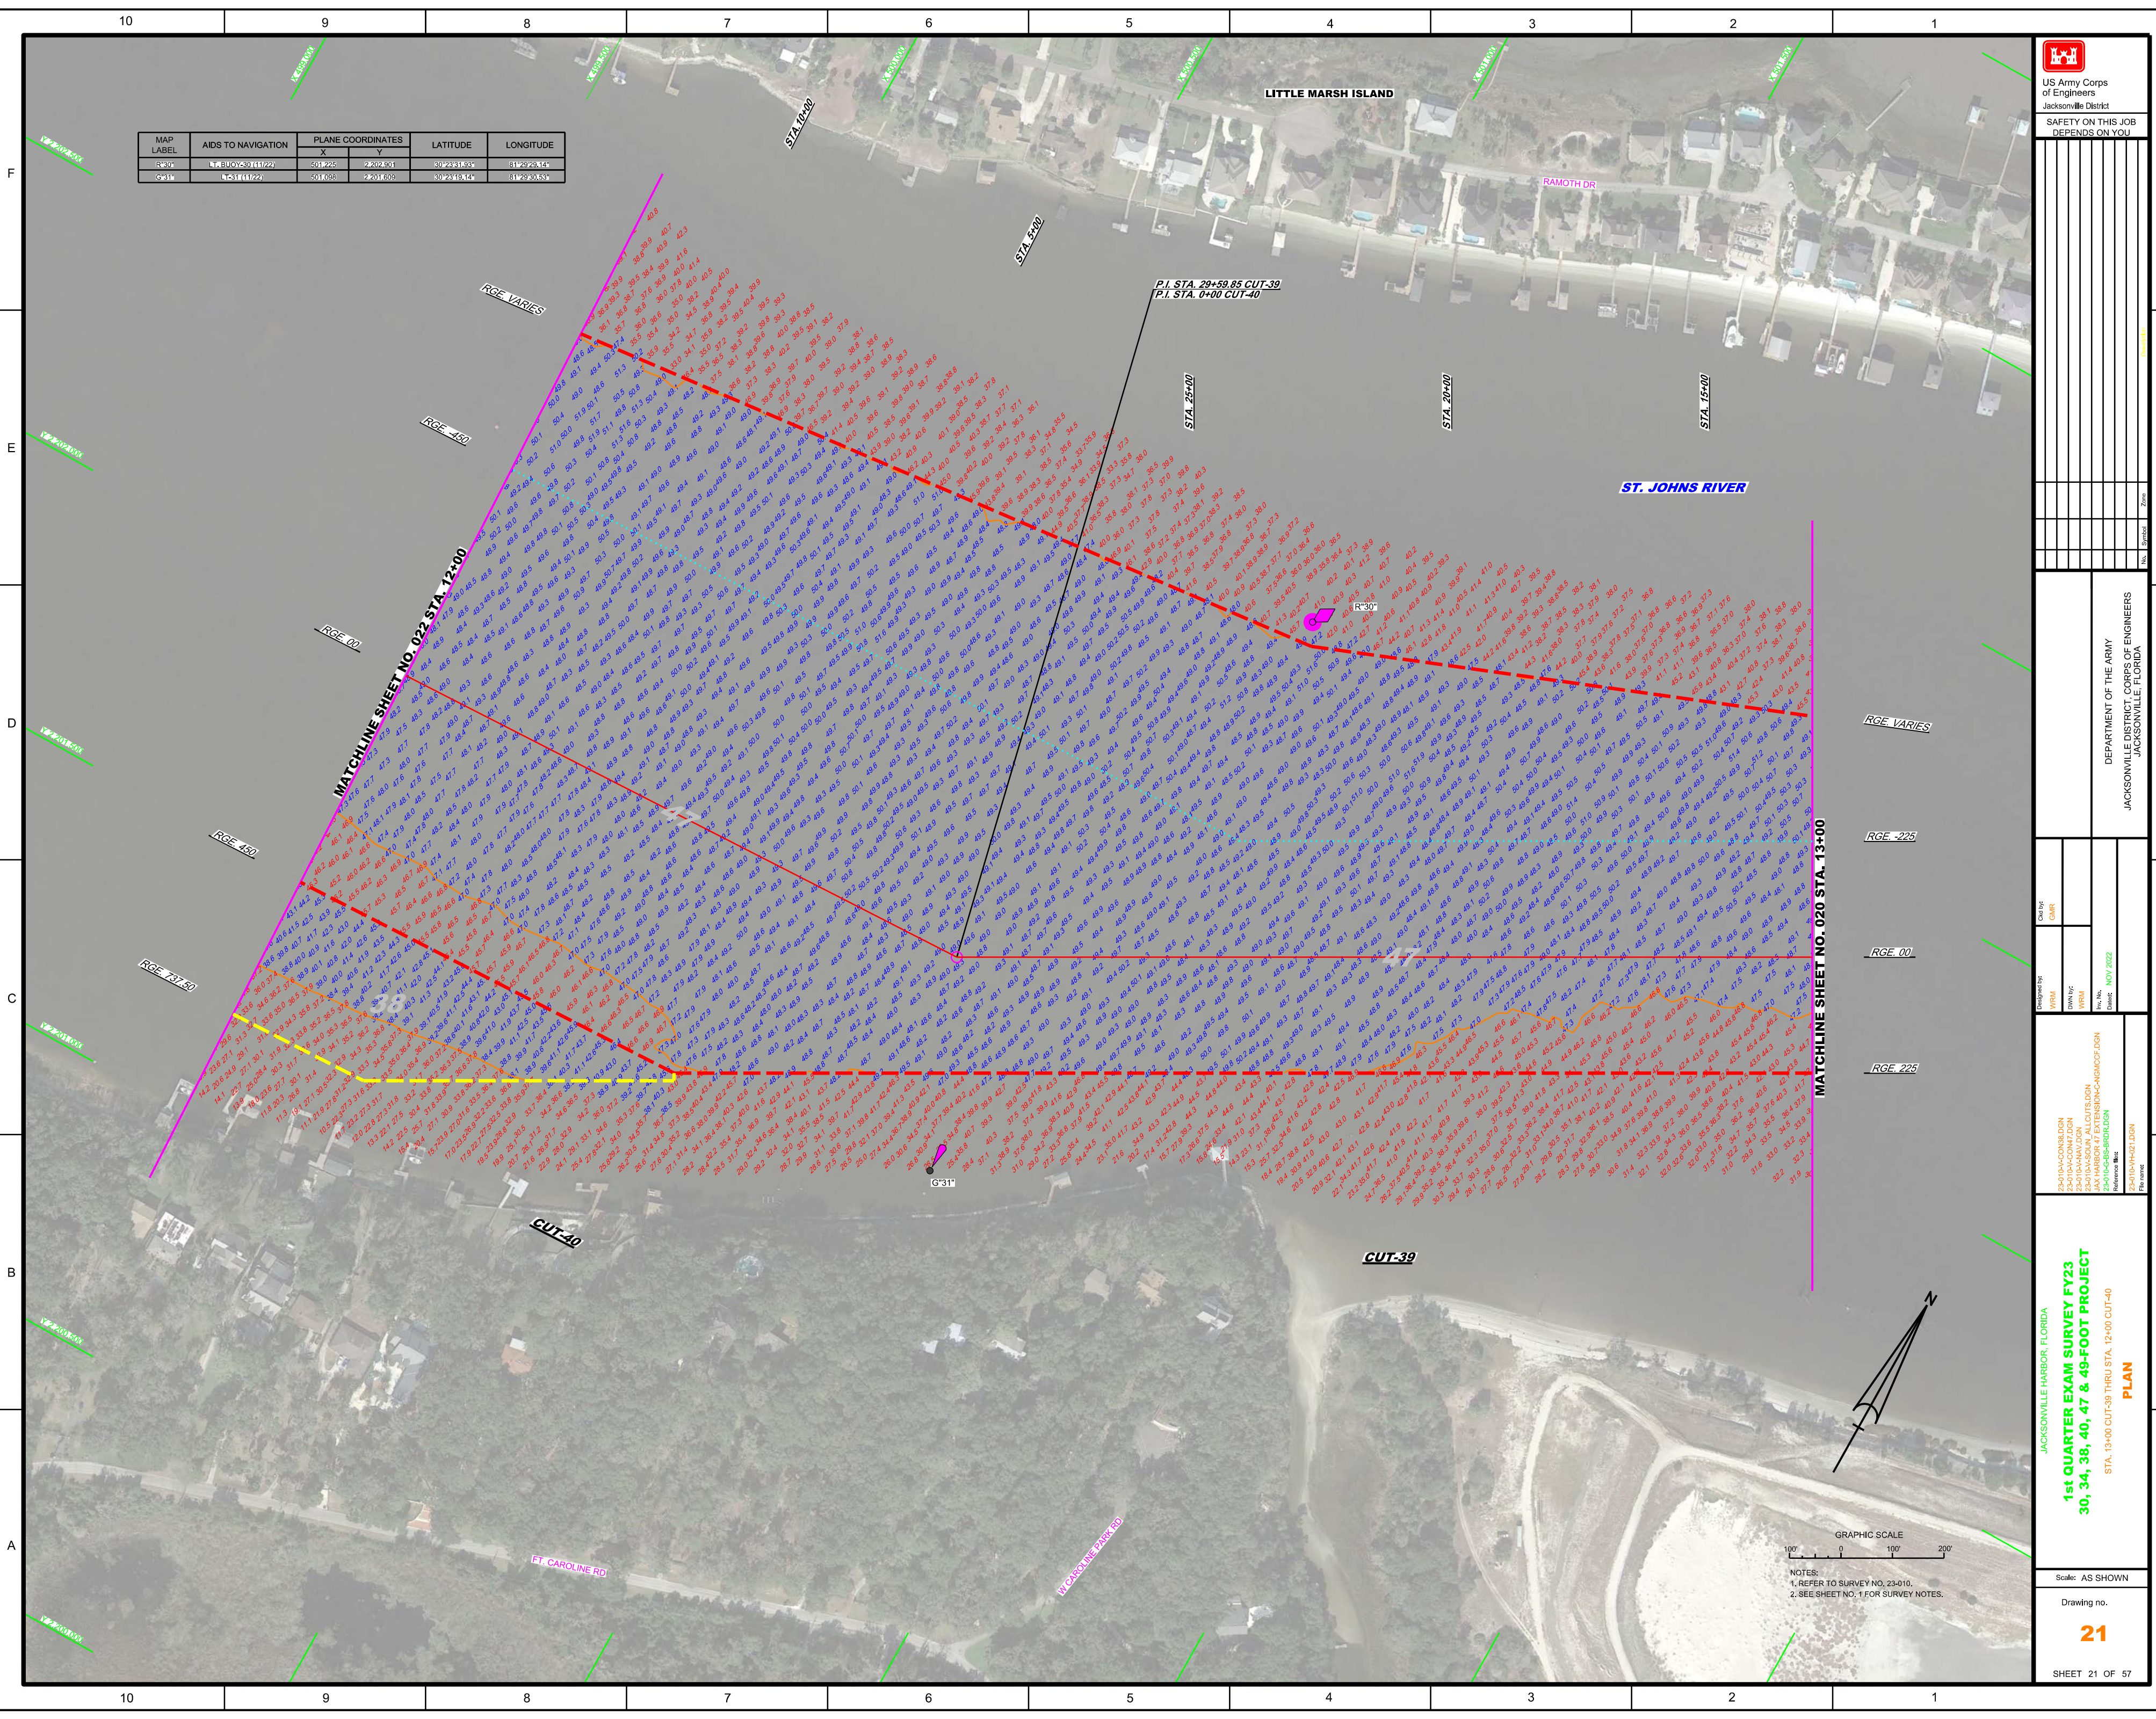

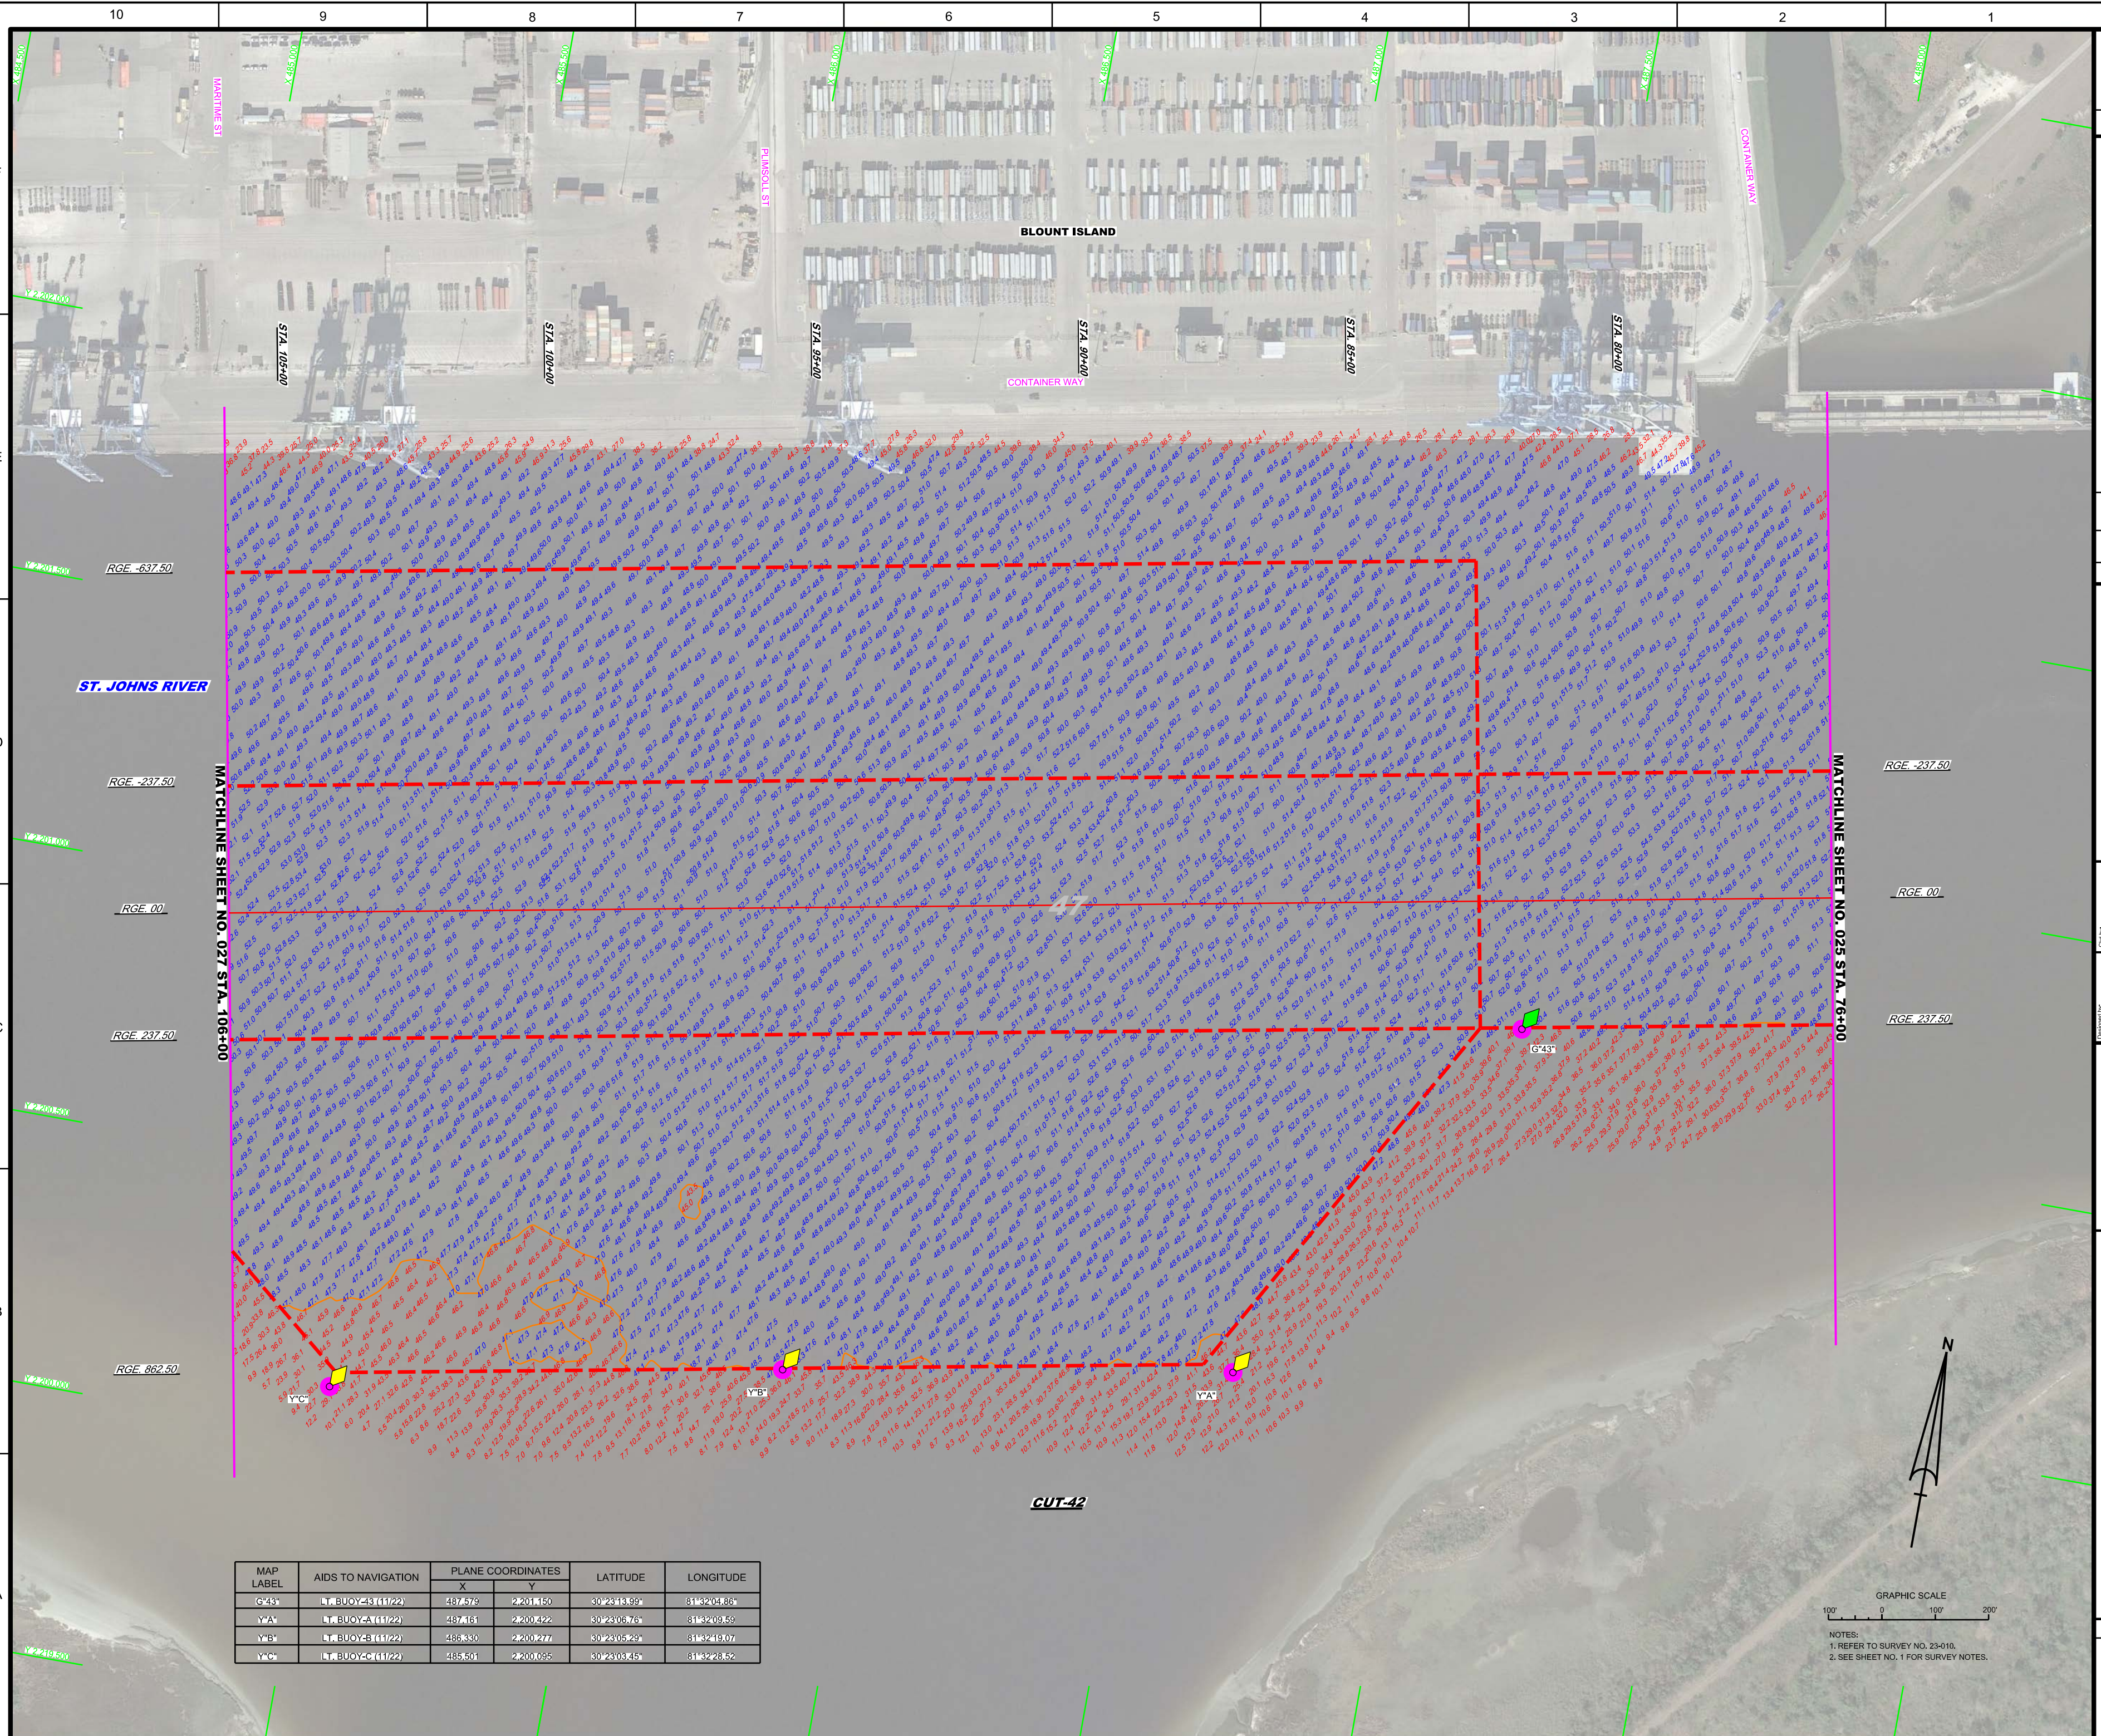

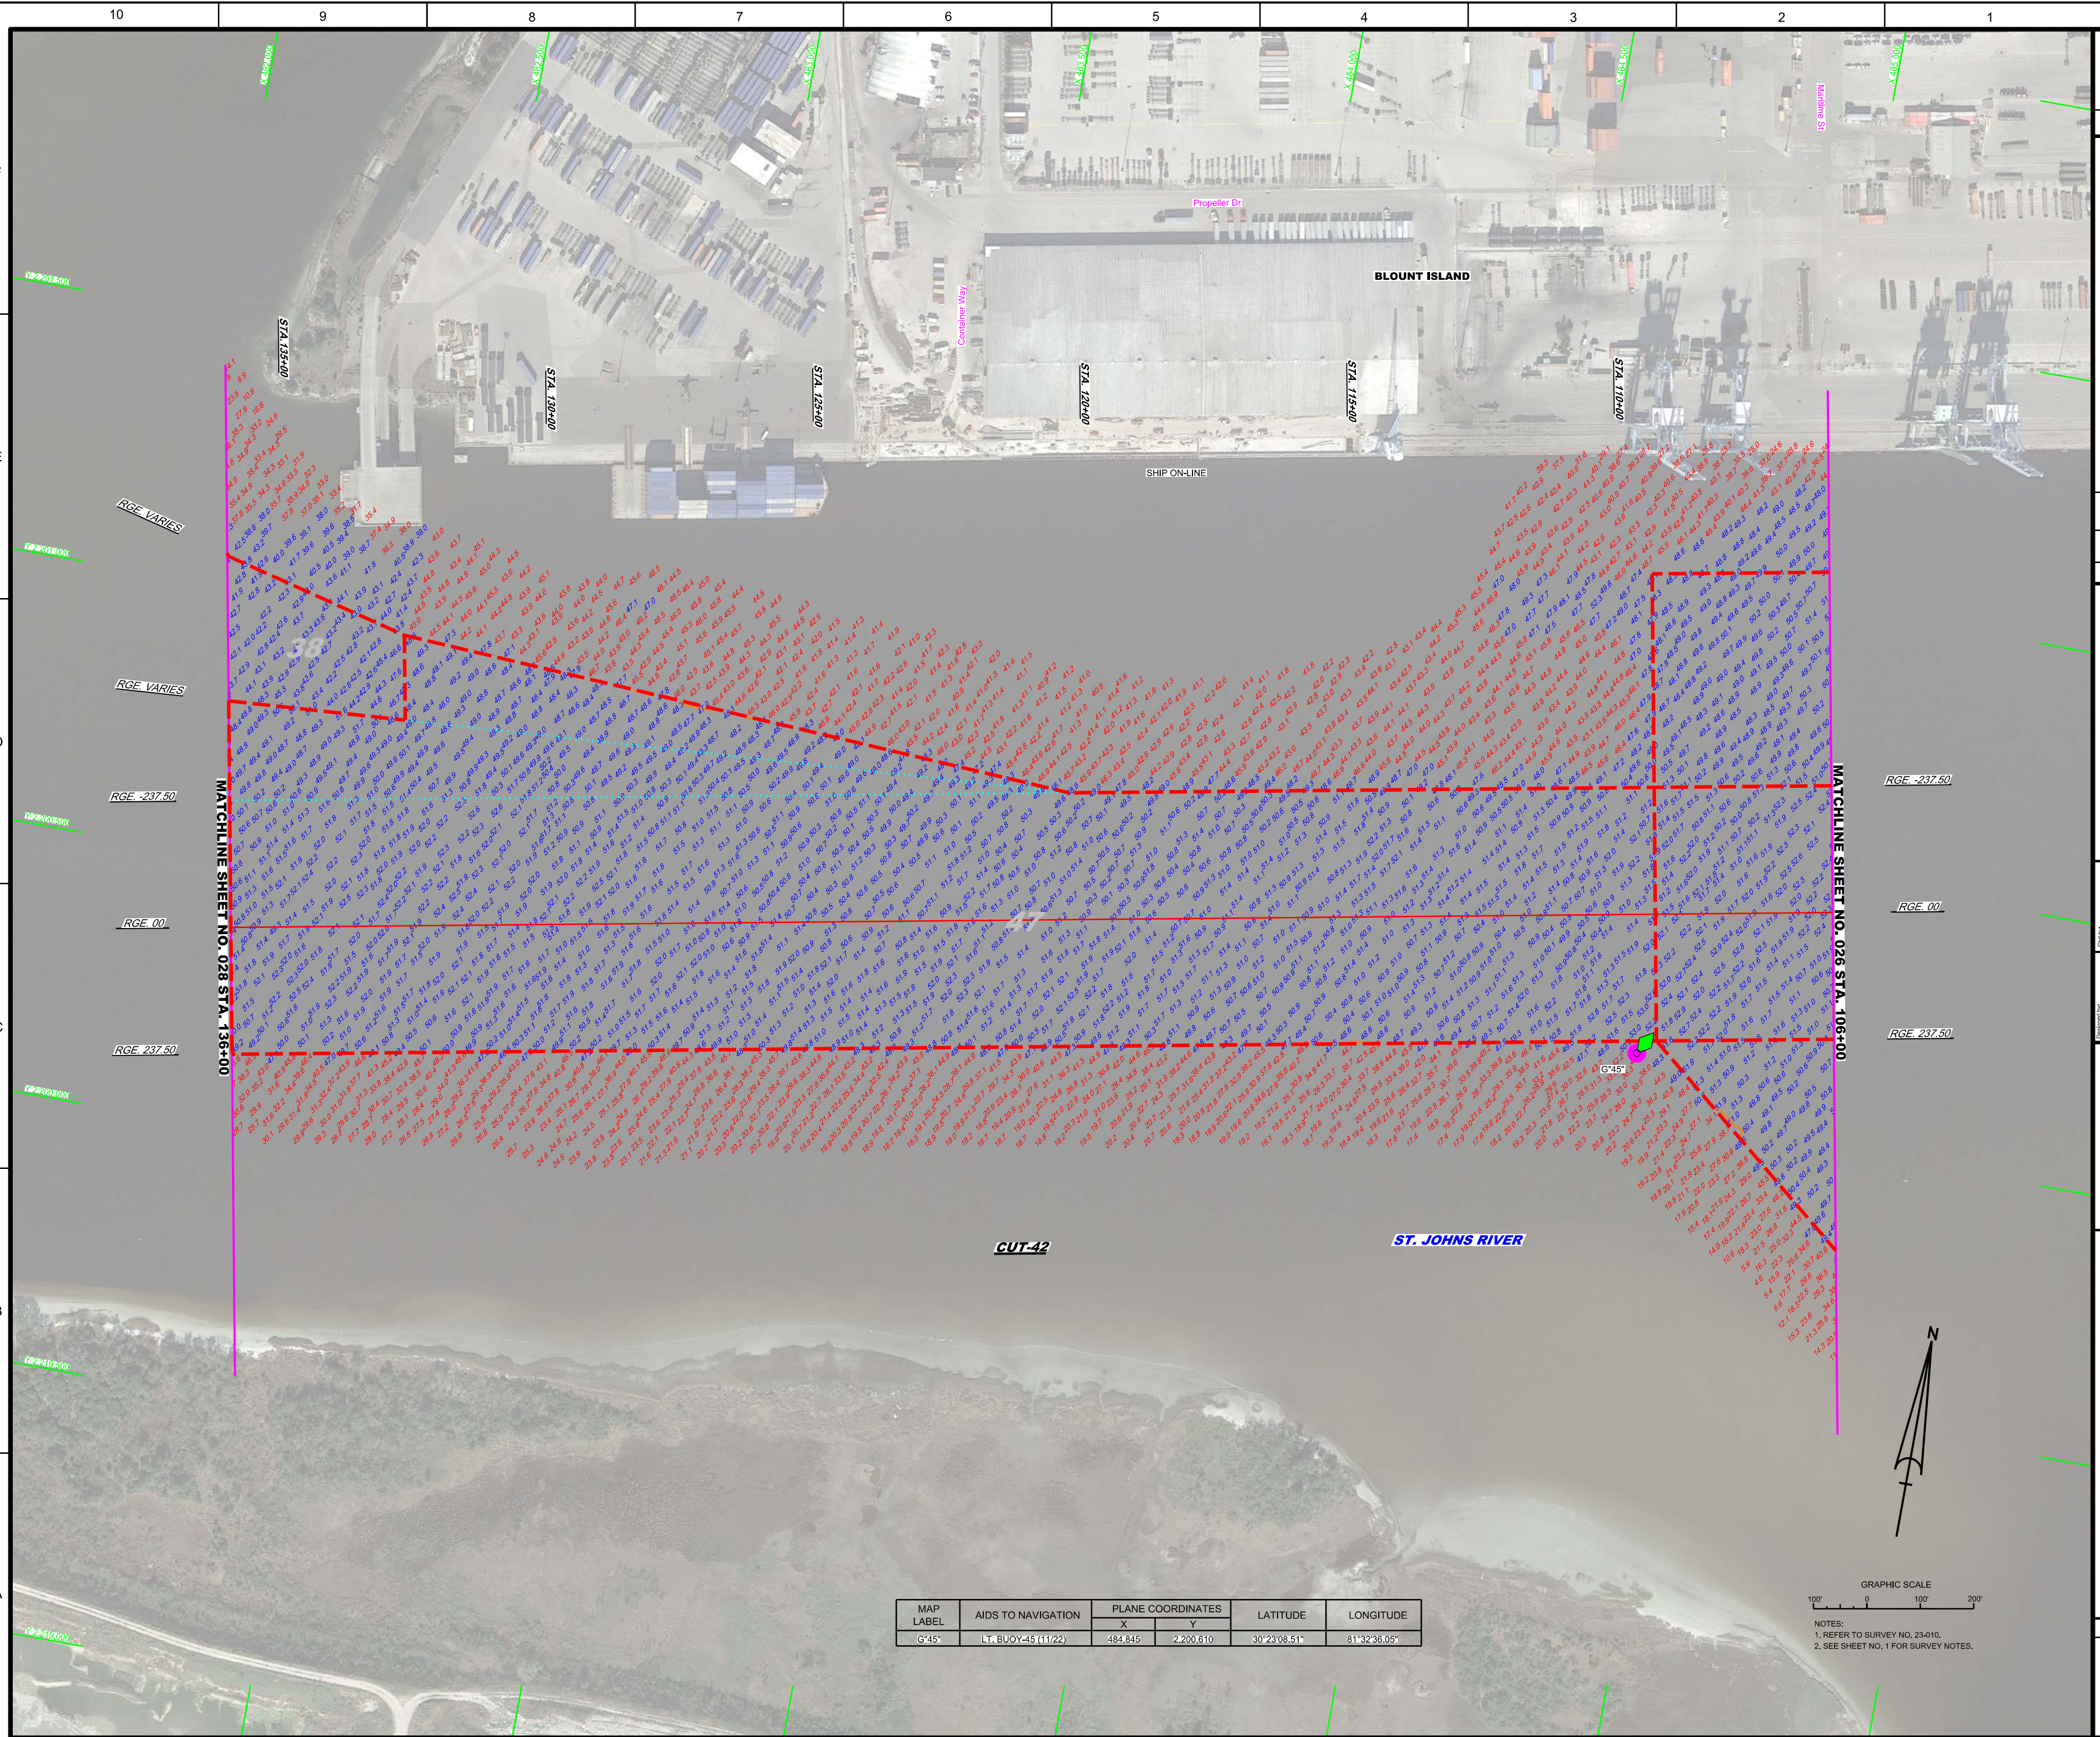

MAP LABEL	AIDS TO NAVIGATION	PLANE COORDINATES		LATITUDE	LONGITUDE
		X	Y		
G*45"	LT. BUOY-45 (11/22)	484,845	2,200,610	30°23'08.51"	81°32'36.05"

GRAPHIC SCALE



100' 0 100' 200'

NOTES:


1. REFER TO SURVEY NO. 23-010.
2. SEE SHEET NO. 1 FOR SURVEY NOTES.

[illegible]

F
E
D
C
B
A

10 9 8 7 6 5 4 3 2 1

MAP LABEL	AIDS TO NAVIGATION	PLANE COORDINATES		LATITUDE	LONGITUDE
G*11	LT-1 (11/22)	X	Y	30°23'21.40"	81°33'15.89"

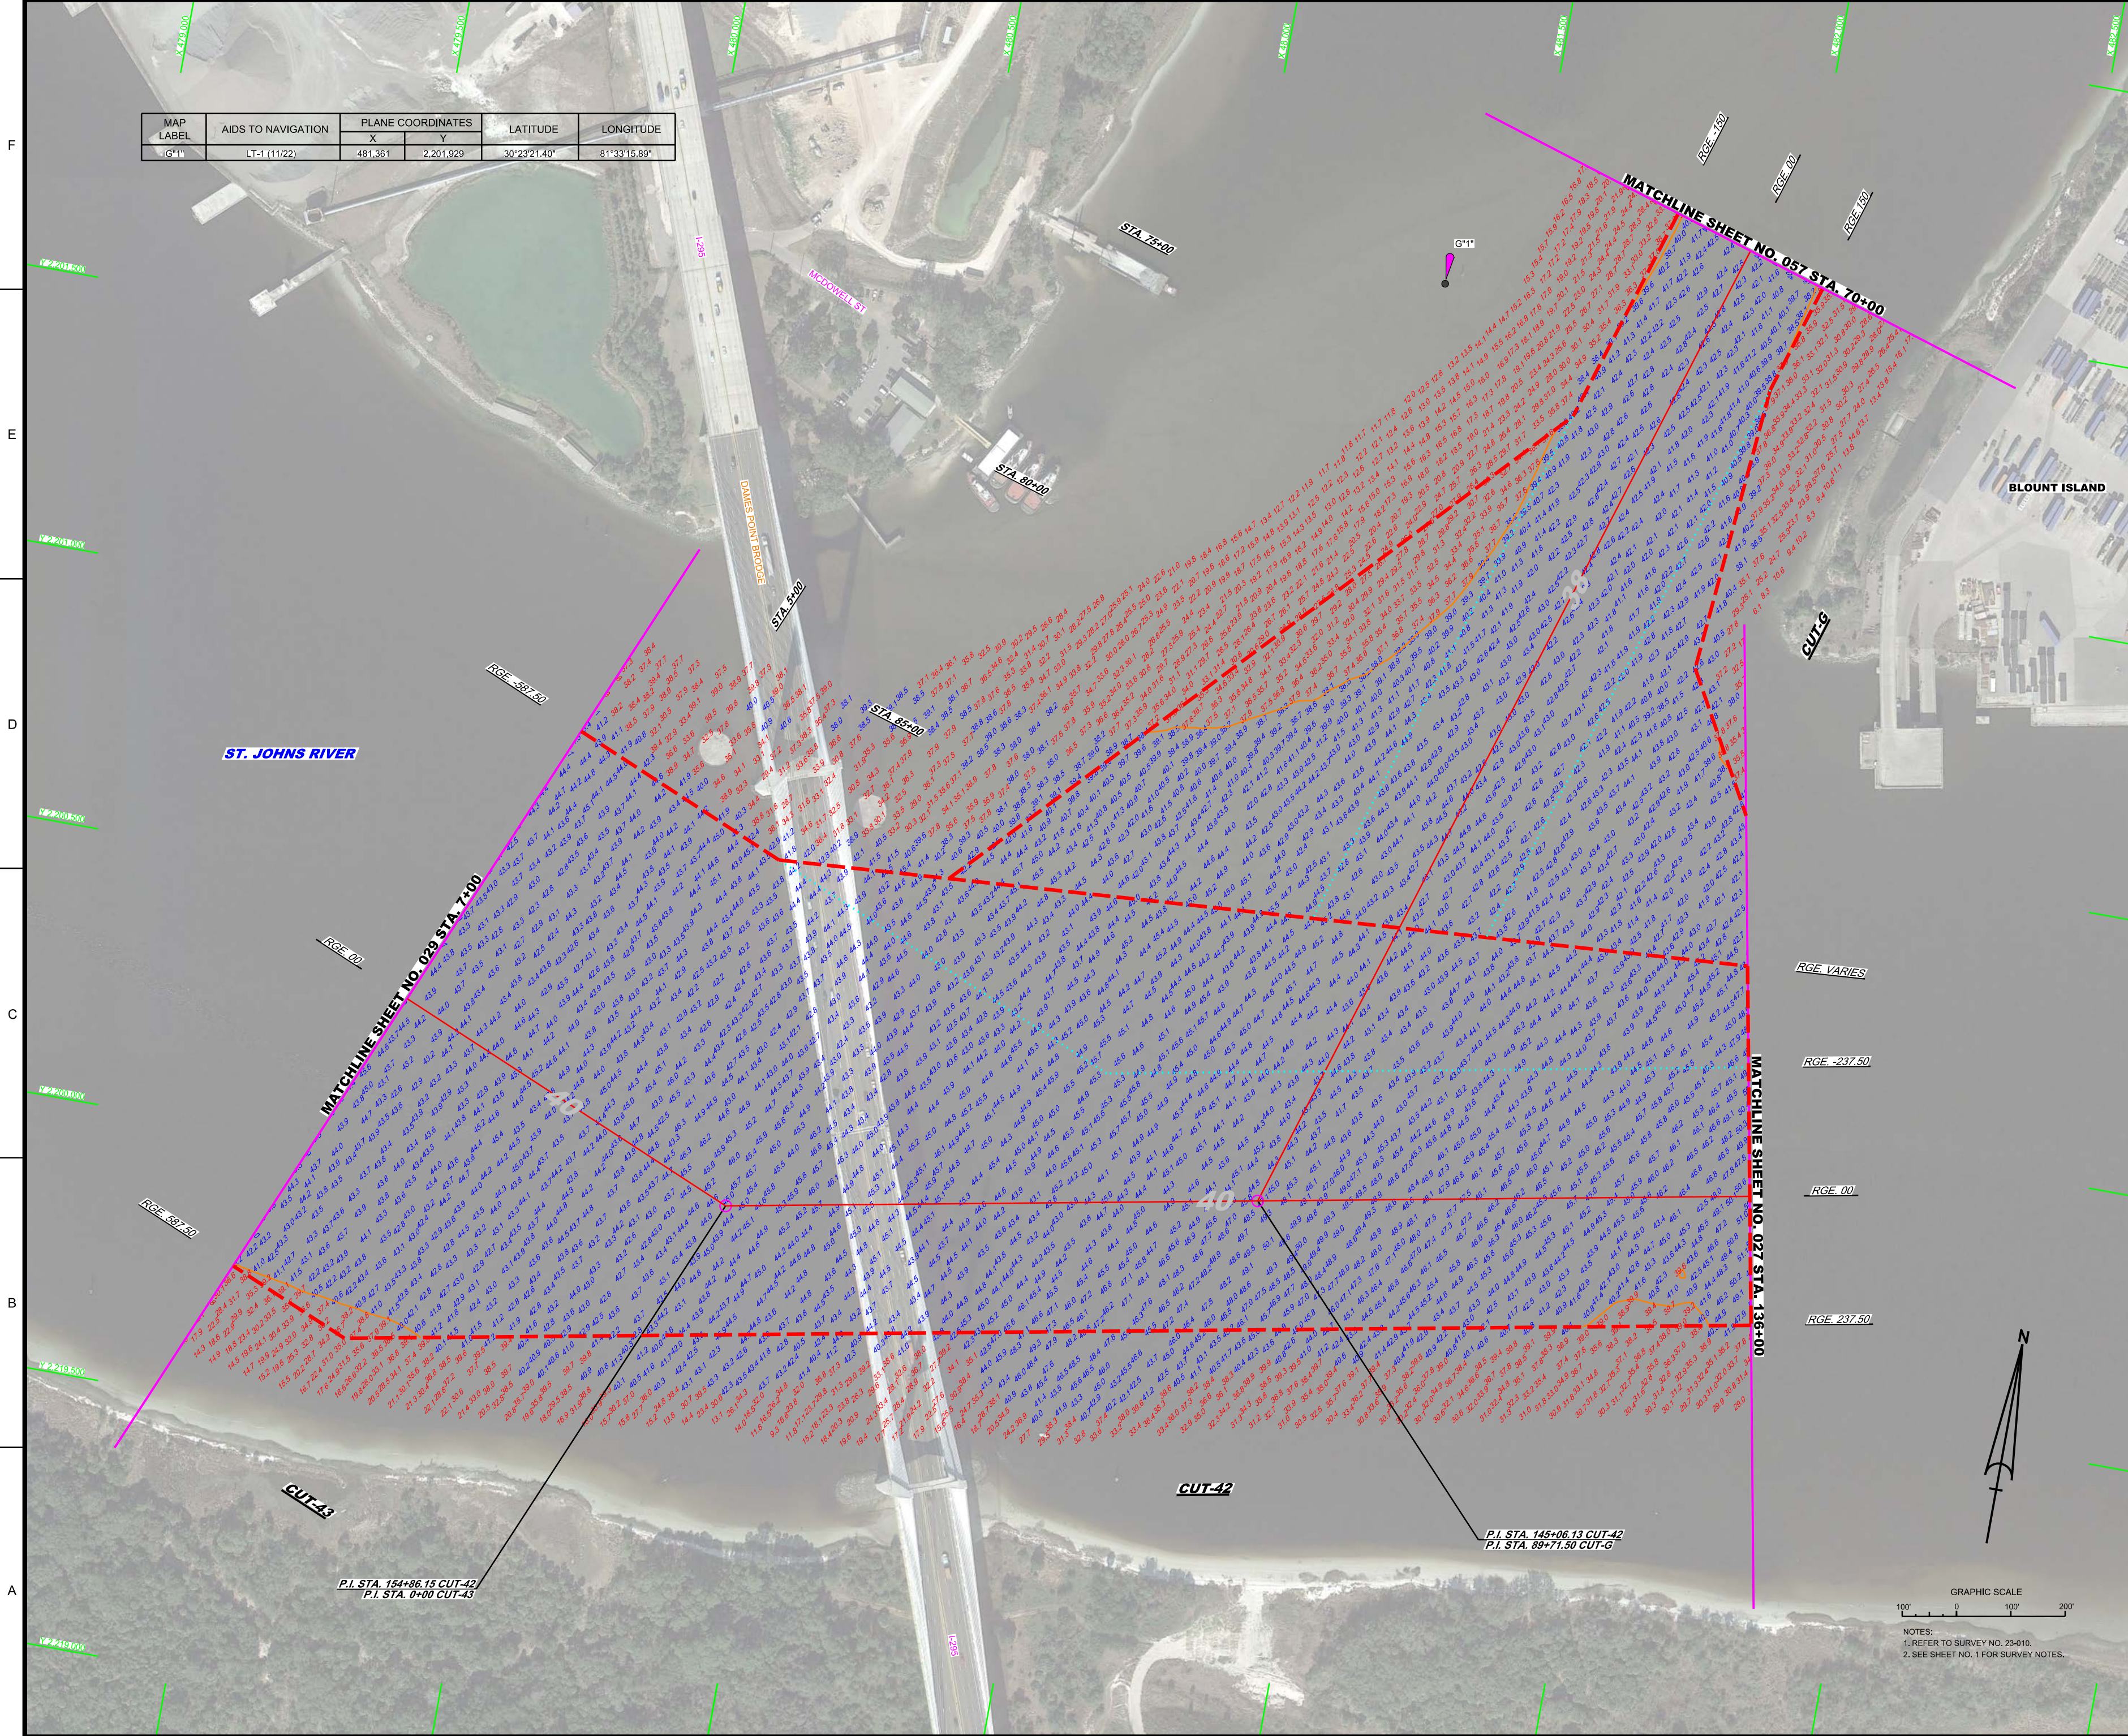

US Army Corps of Engineers
Jacksonville District

SAFETY ON THIS JOB
DEPENDS ON YOU


Sheet No.	Scale	Date	Author	Checker	Engineer	Project
28	AS SHOWN	NOV 2022	23-010A-H42.DGN	23-010A-H42.DGN	23-010A-H42.DGN	1st QUARTER EXAM SURVEY FY23 30, 34, 38, 40, 47 & 49-FOOT PROJECT


DEPARTMENT OF THE ARMY
JACKSONVILLE DISTRICT, CORPS OF ENGINEERS
JACKSONVILLE, FLORIDA

28
SHEET 28 OF 57

JACKSONVILLE HARBOR, FLORIDA
1st QUARTER EXAM SURVEY FY23
30, 34, 38, 40, 47 & 49-FOOT PROJECT
STA. 136+00 CUT-42 THRU STA. 7+00 CUT-43 AND
STA. 70+00 THRU STA. 67+1.30 CUT-G
PLAN

Scale: AS SHOWN
Drawing no.
28
SHEET 28 OF 57

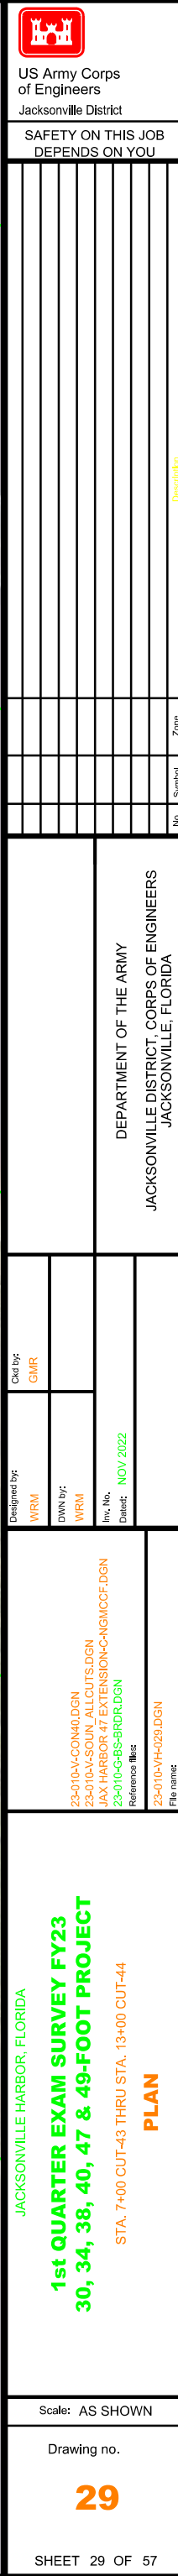

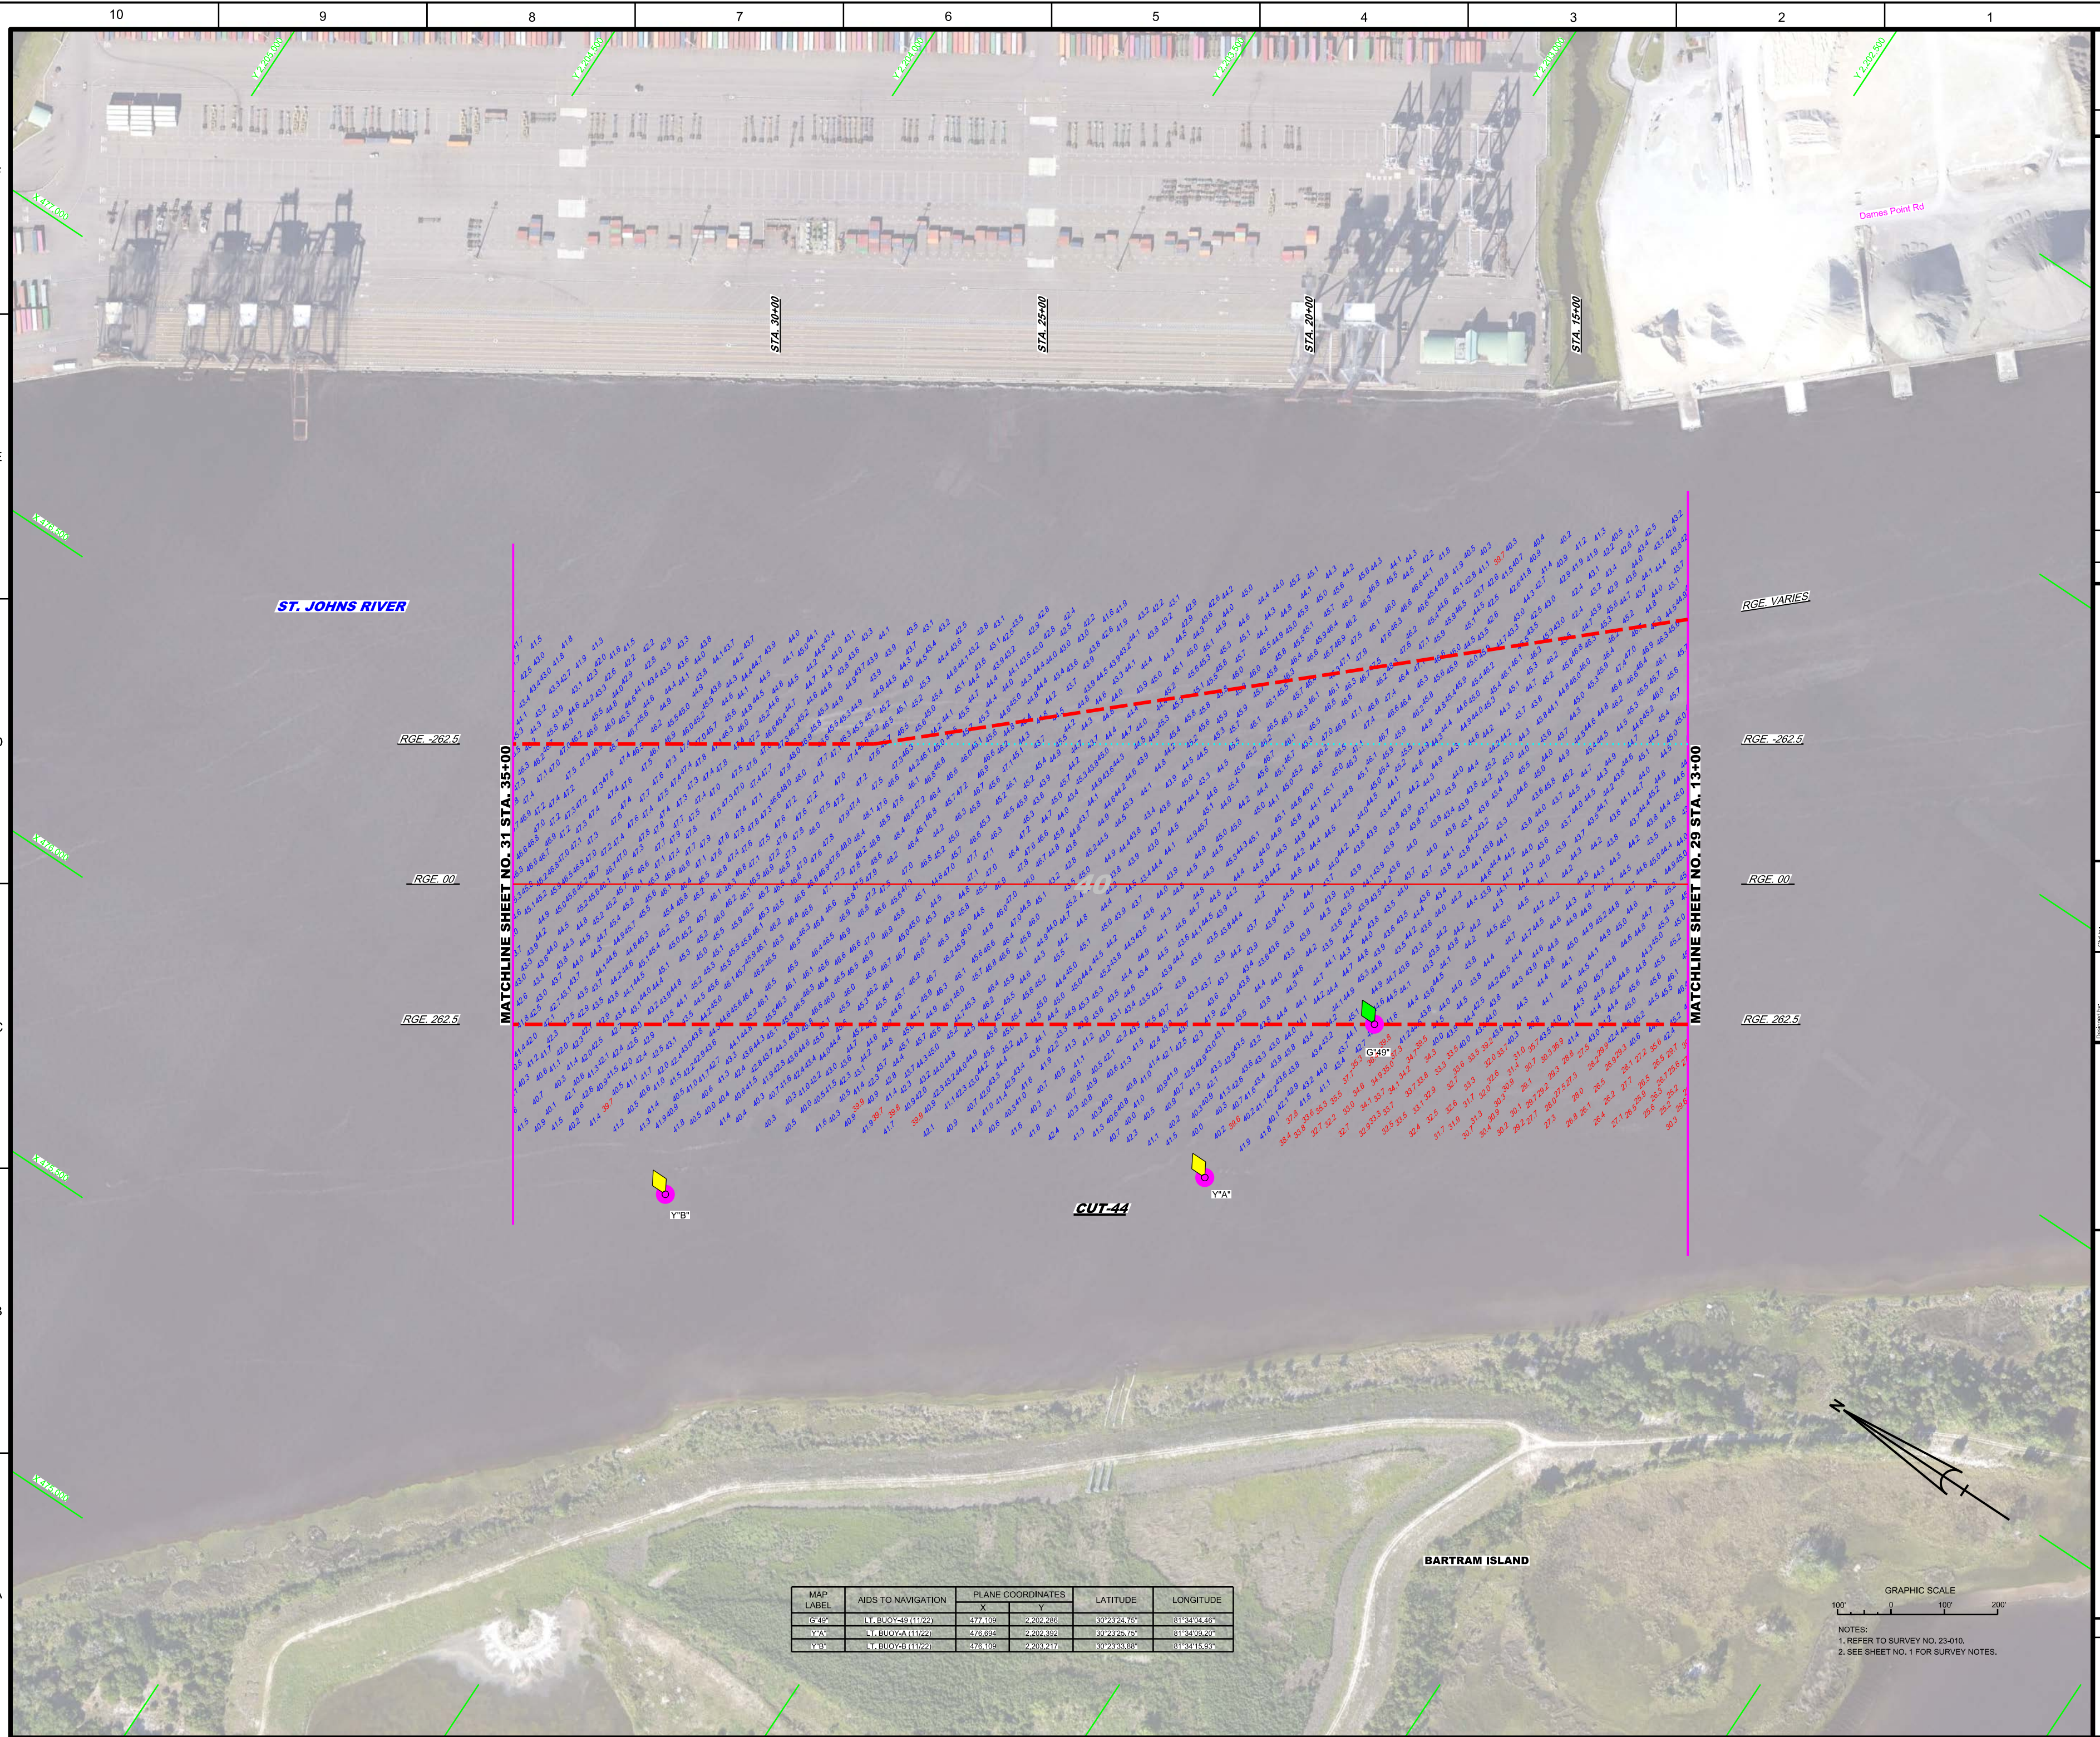

MAP LABEL	AIDS TO NAVIGATION	PLANE COORDINATES		LATITUDE	LONGITUDE
		X	Y		
G49 ^a	LT, BUOY-49 (11/22)	477.109	2,202,286	30°23'24.75"	81°34'04.46"
Y4 ^a	LT, BUOY-4A (11/22)	476.694	2,202,392	30°23'25.75"	81°34'09.20"
YB ^a	LT, BUOY-B (11/22)	476.109	2,203,217	30°23'33.86"	81°34'15.93"

GRAPHIC SCALE



100' 0 100' 200'

NOTES:

1. REFER TO SURVEY NO. 23-010.
2. SEE SHEET NO. 1 FOR SURVEY NOTES.

1st QUARTER EXAM SURVEY FY23
30, 34, 38, 40, 47 & 49-FOOT PROJECT
STA. 13+00 THRU STA. 35+00 CUT-44

Scale: AS SHOT

Drawing no.

30

SHEET 30 OF

[illegible][illegible]

Scale: AS SHOT

Drawing no.

30

SHEET 30 OF