






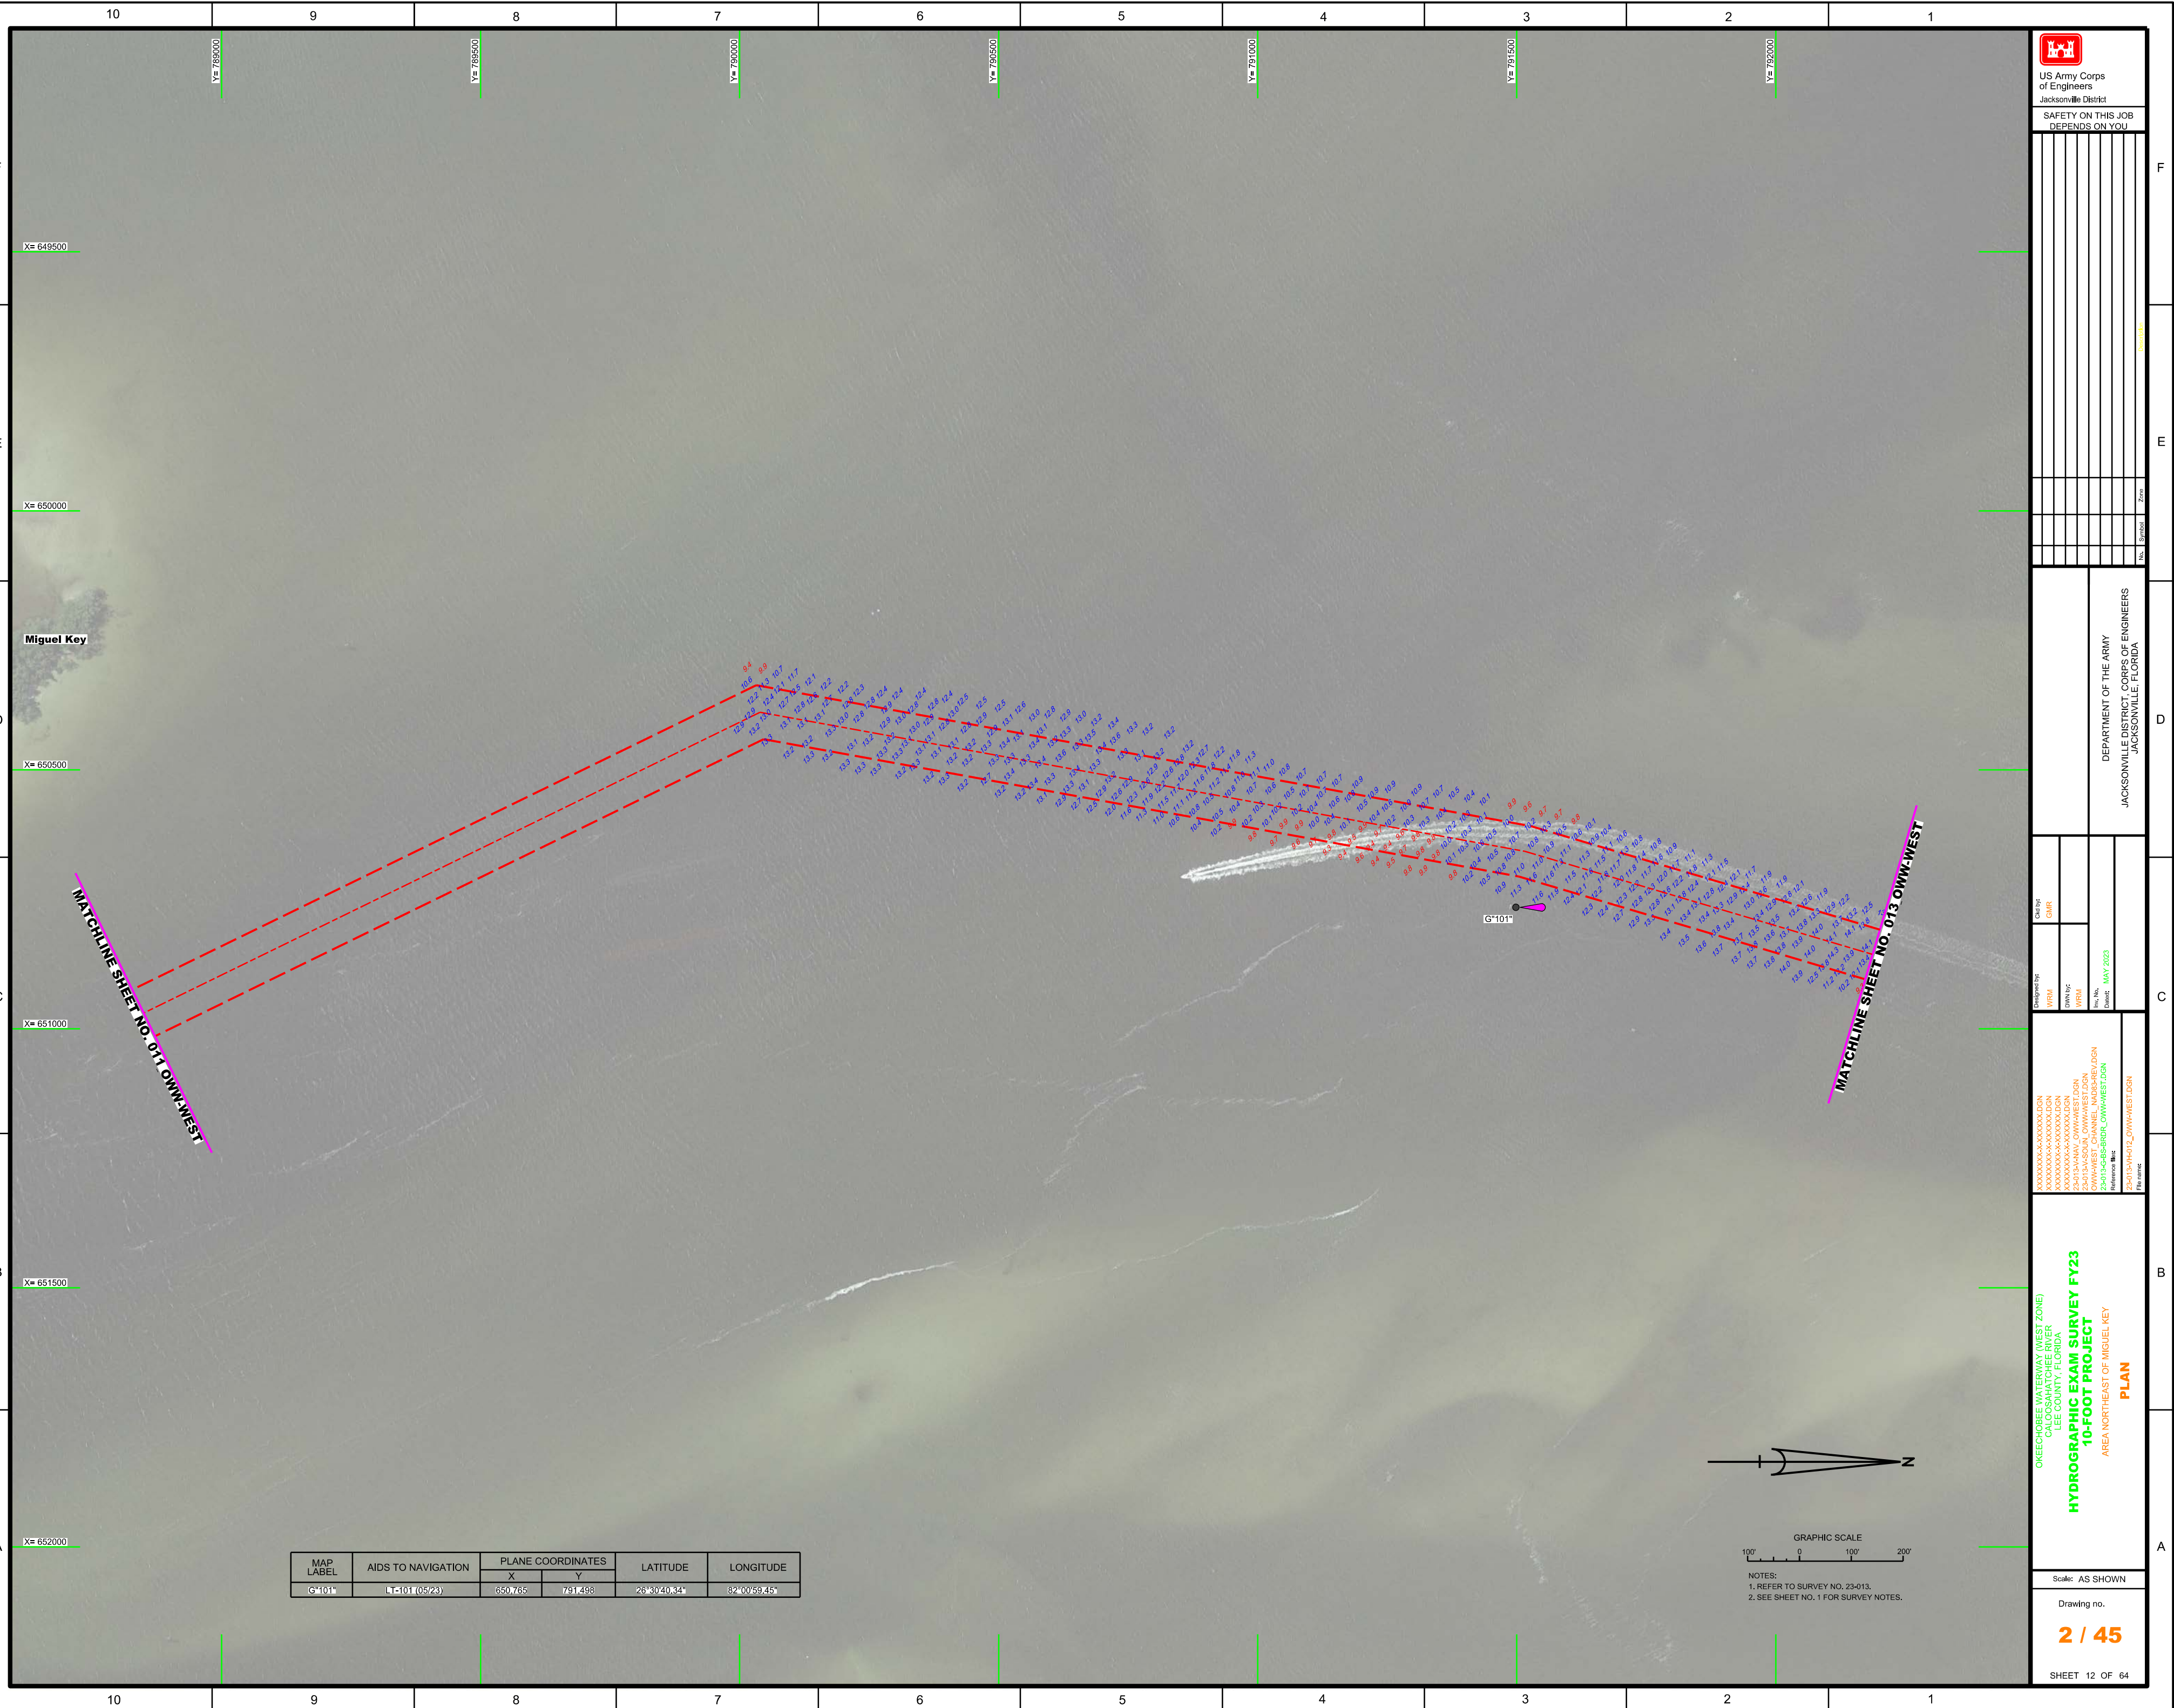

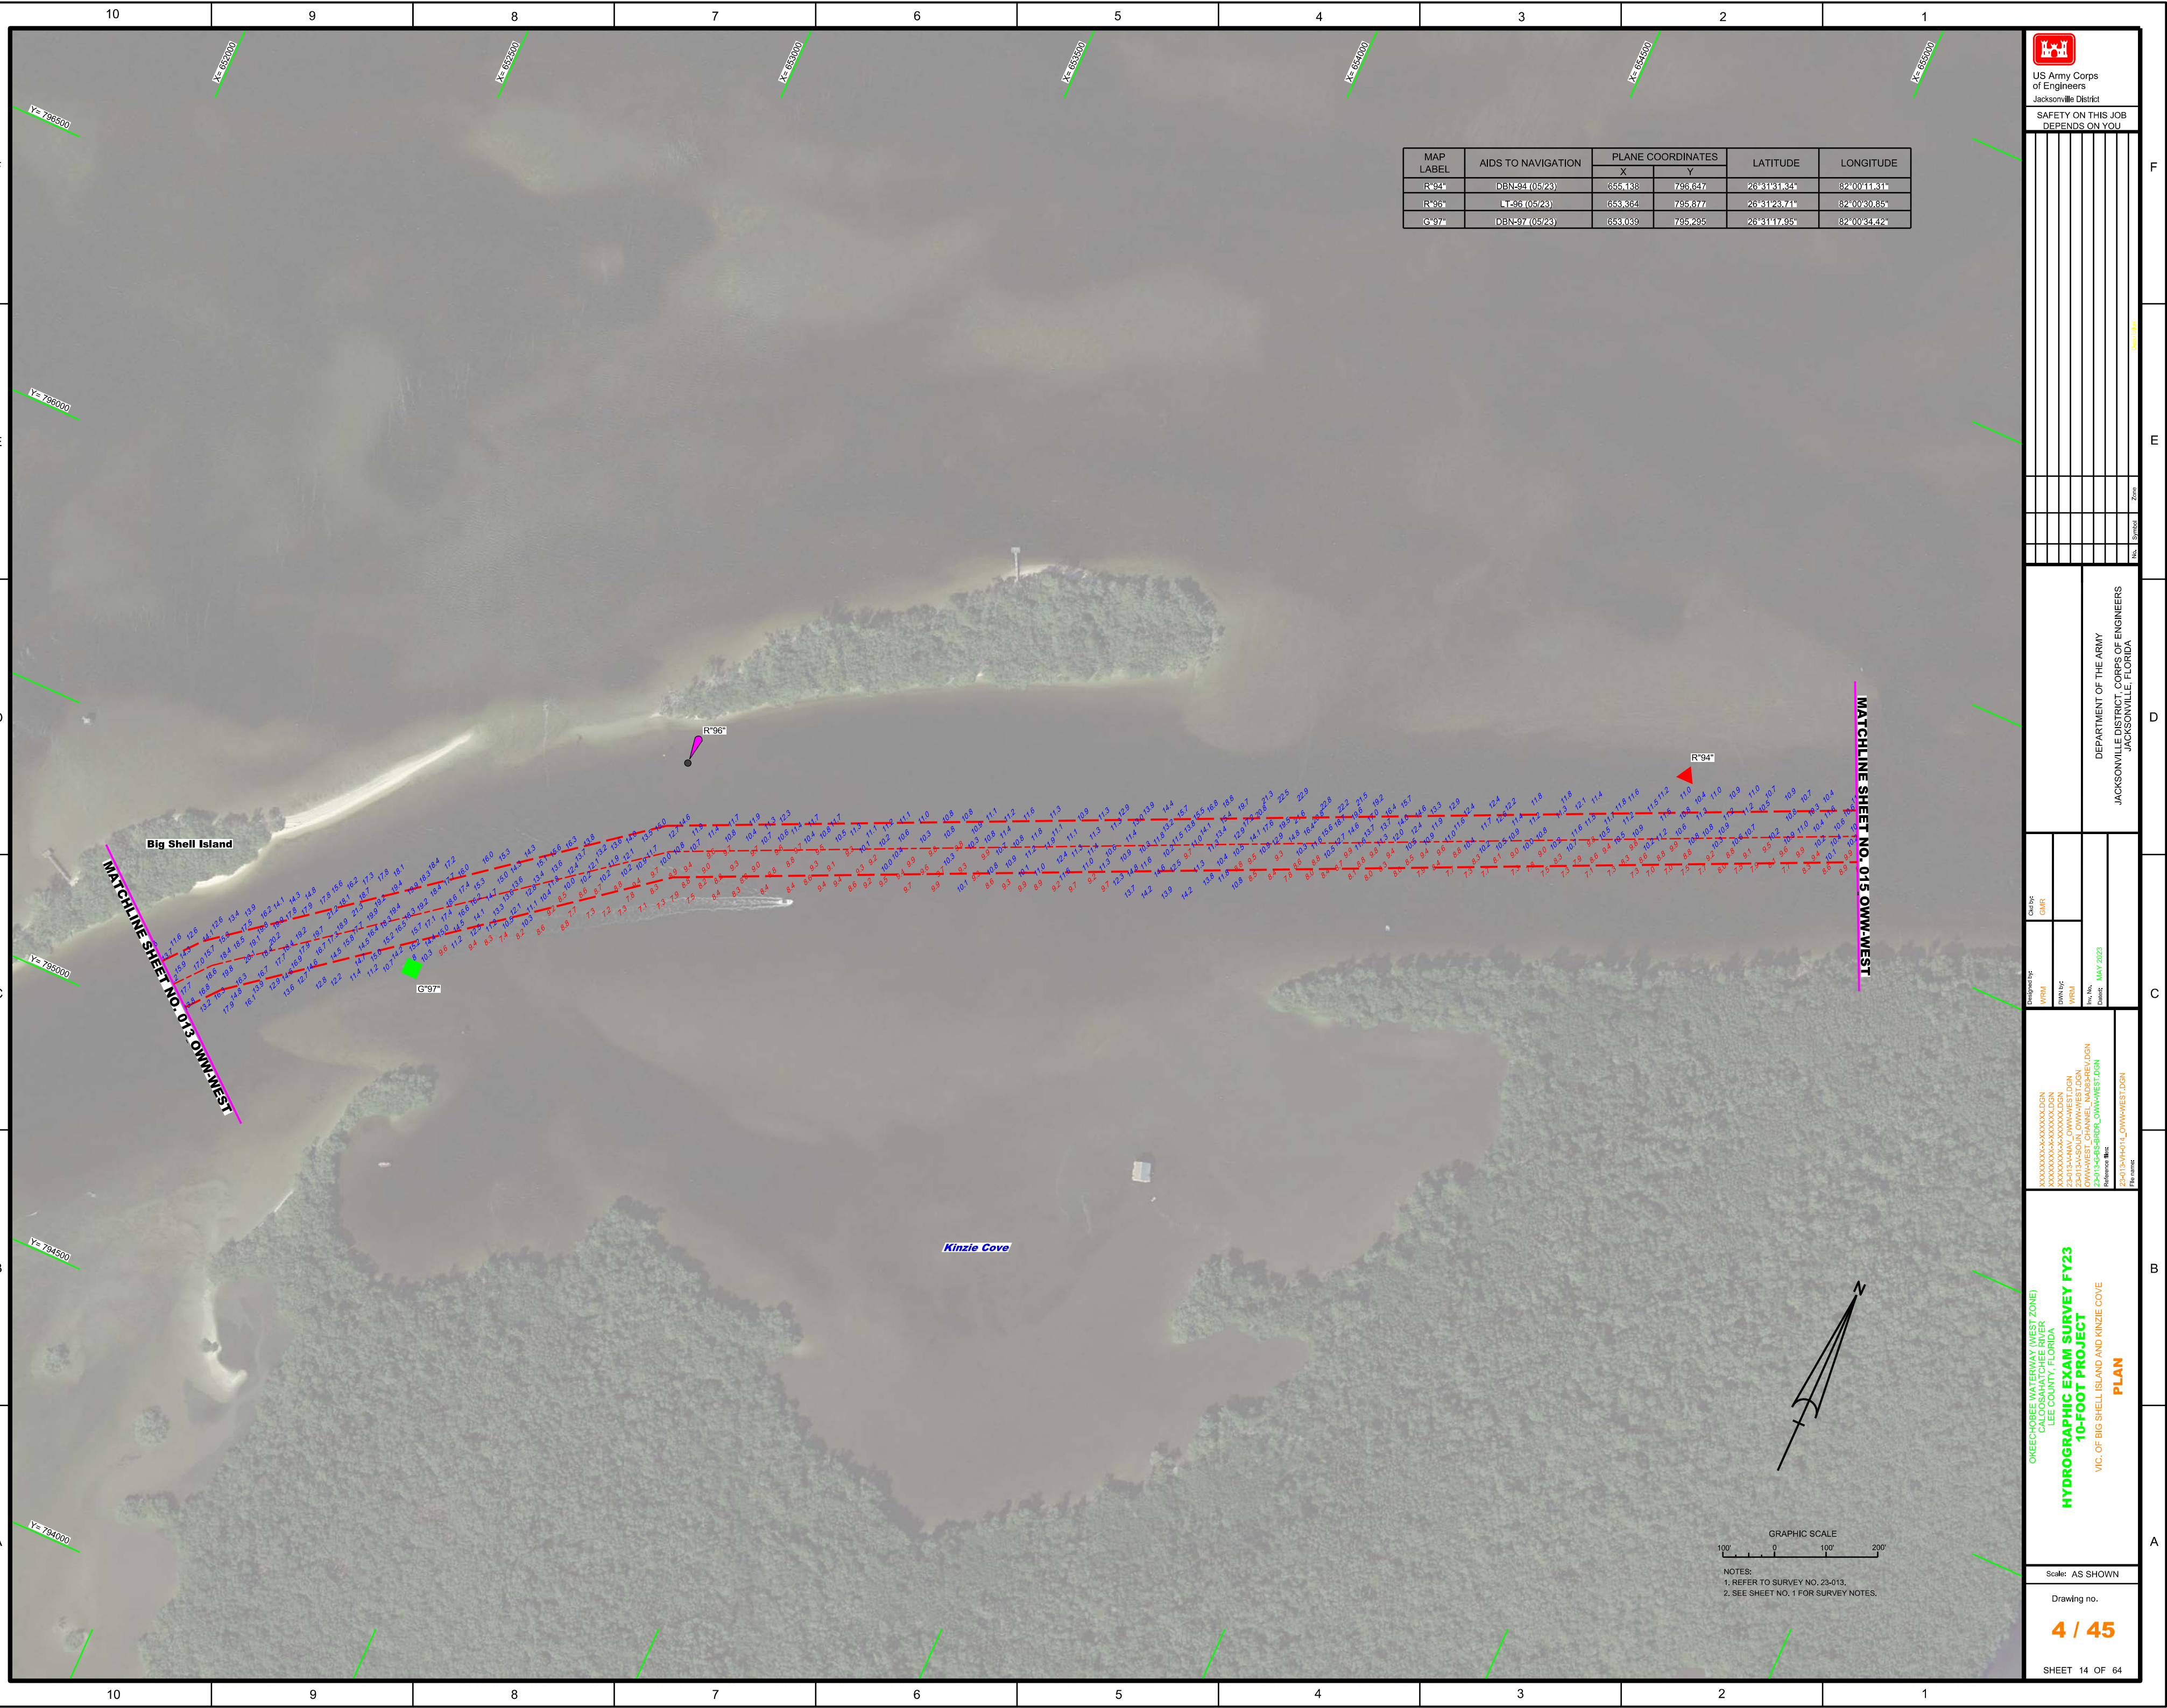

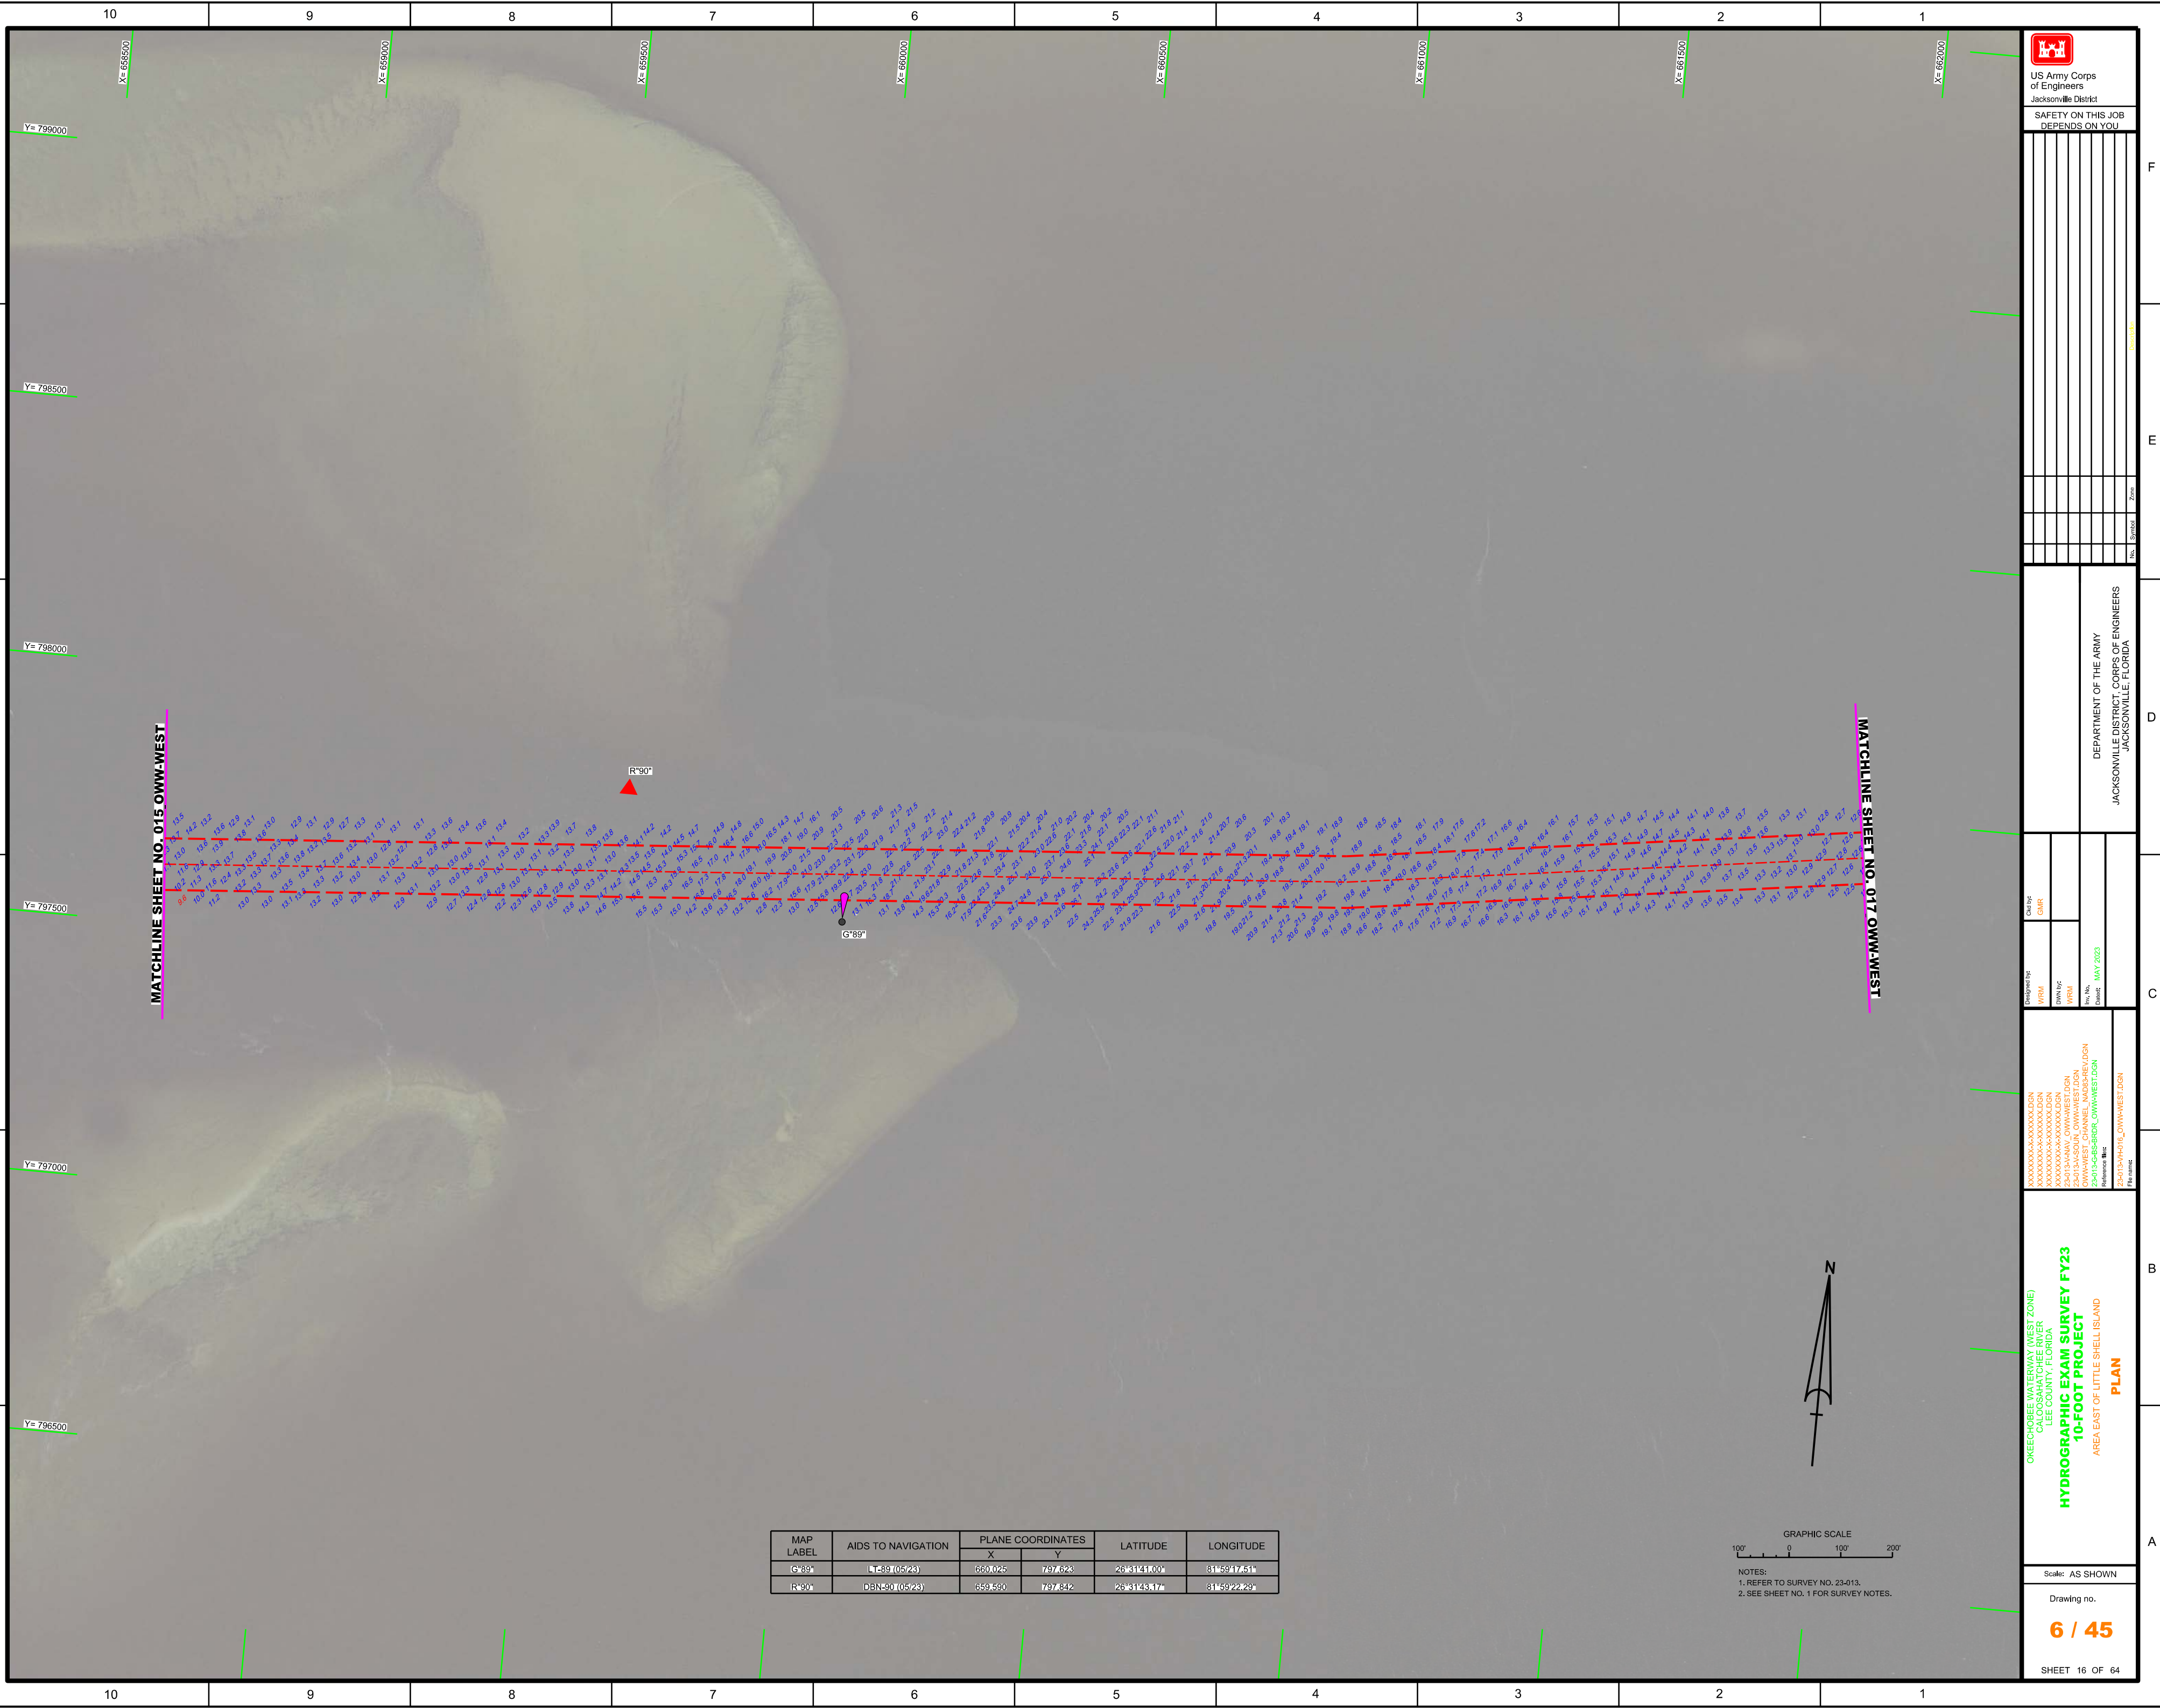

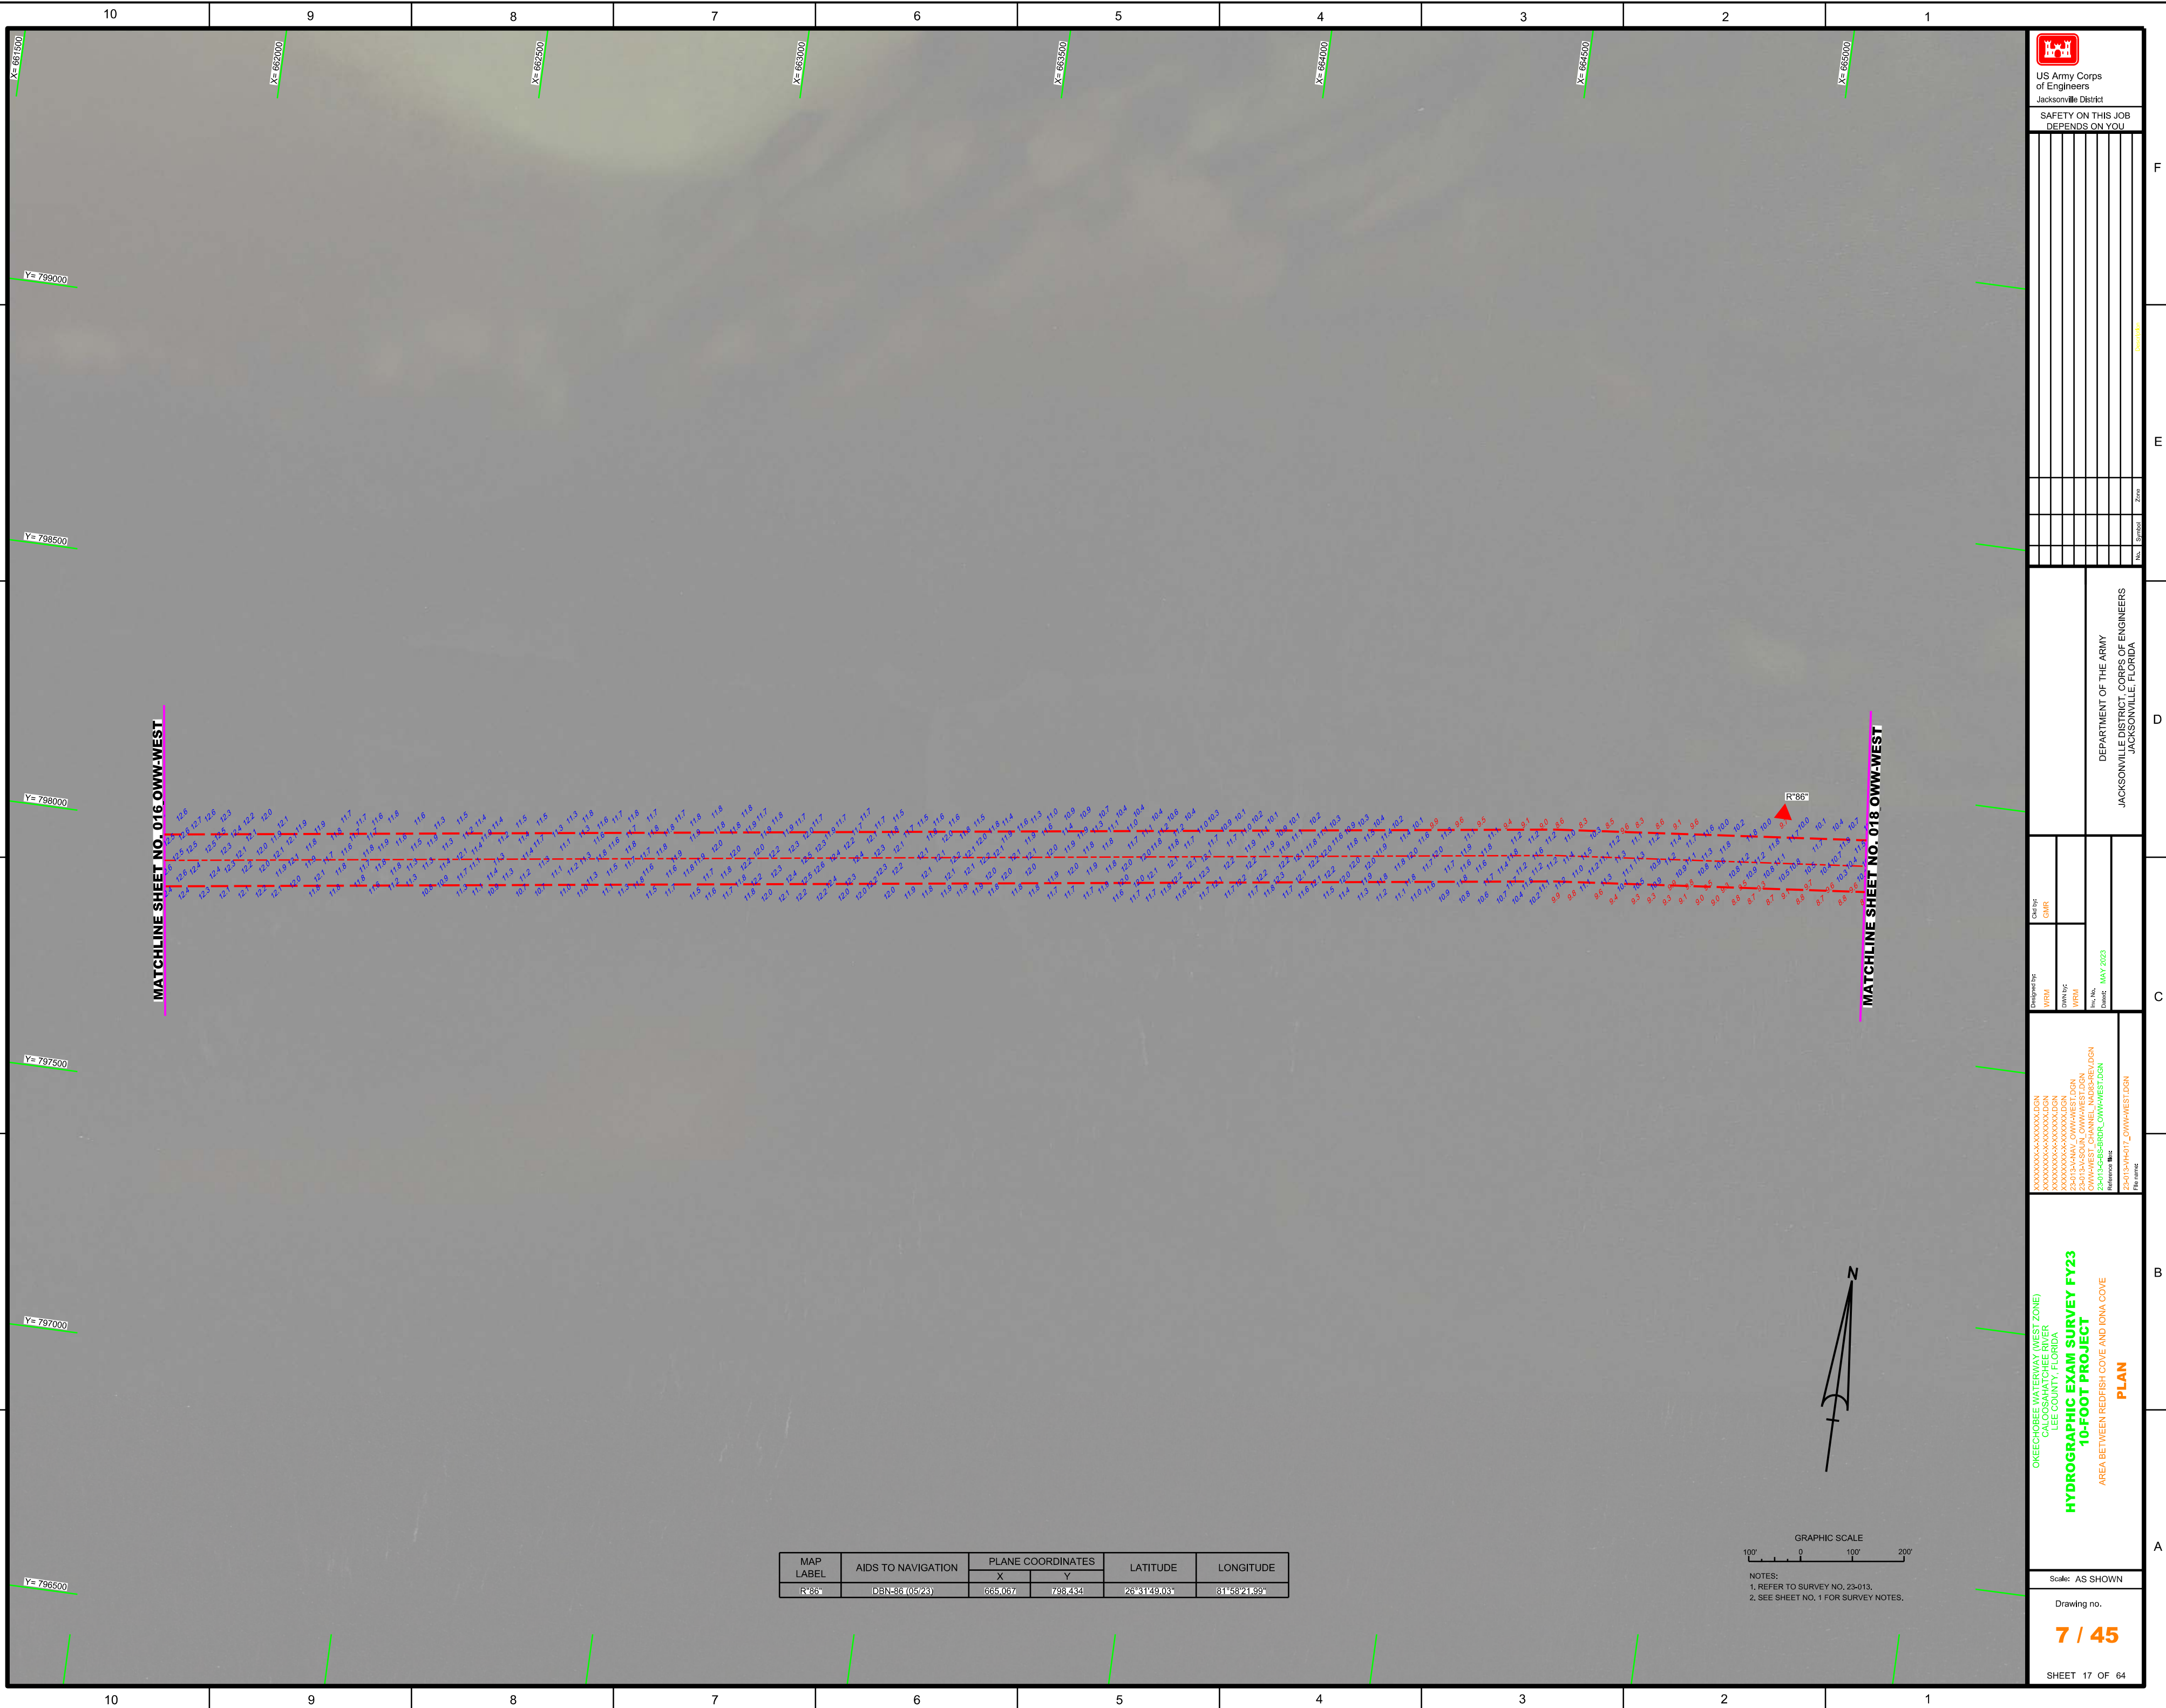

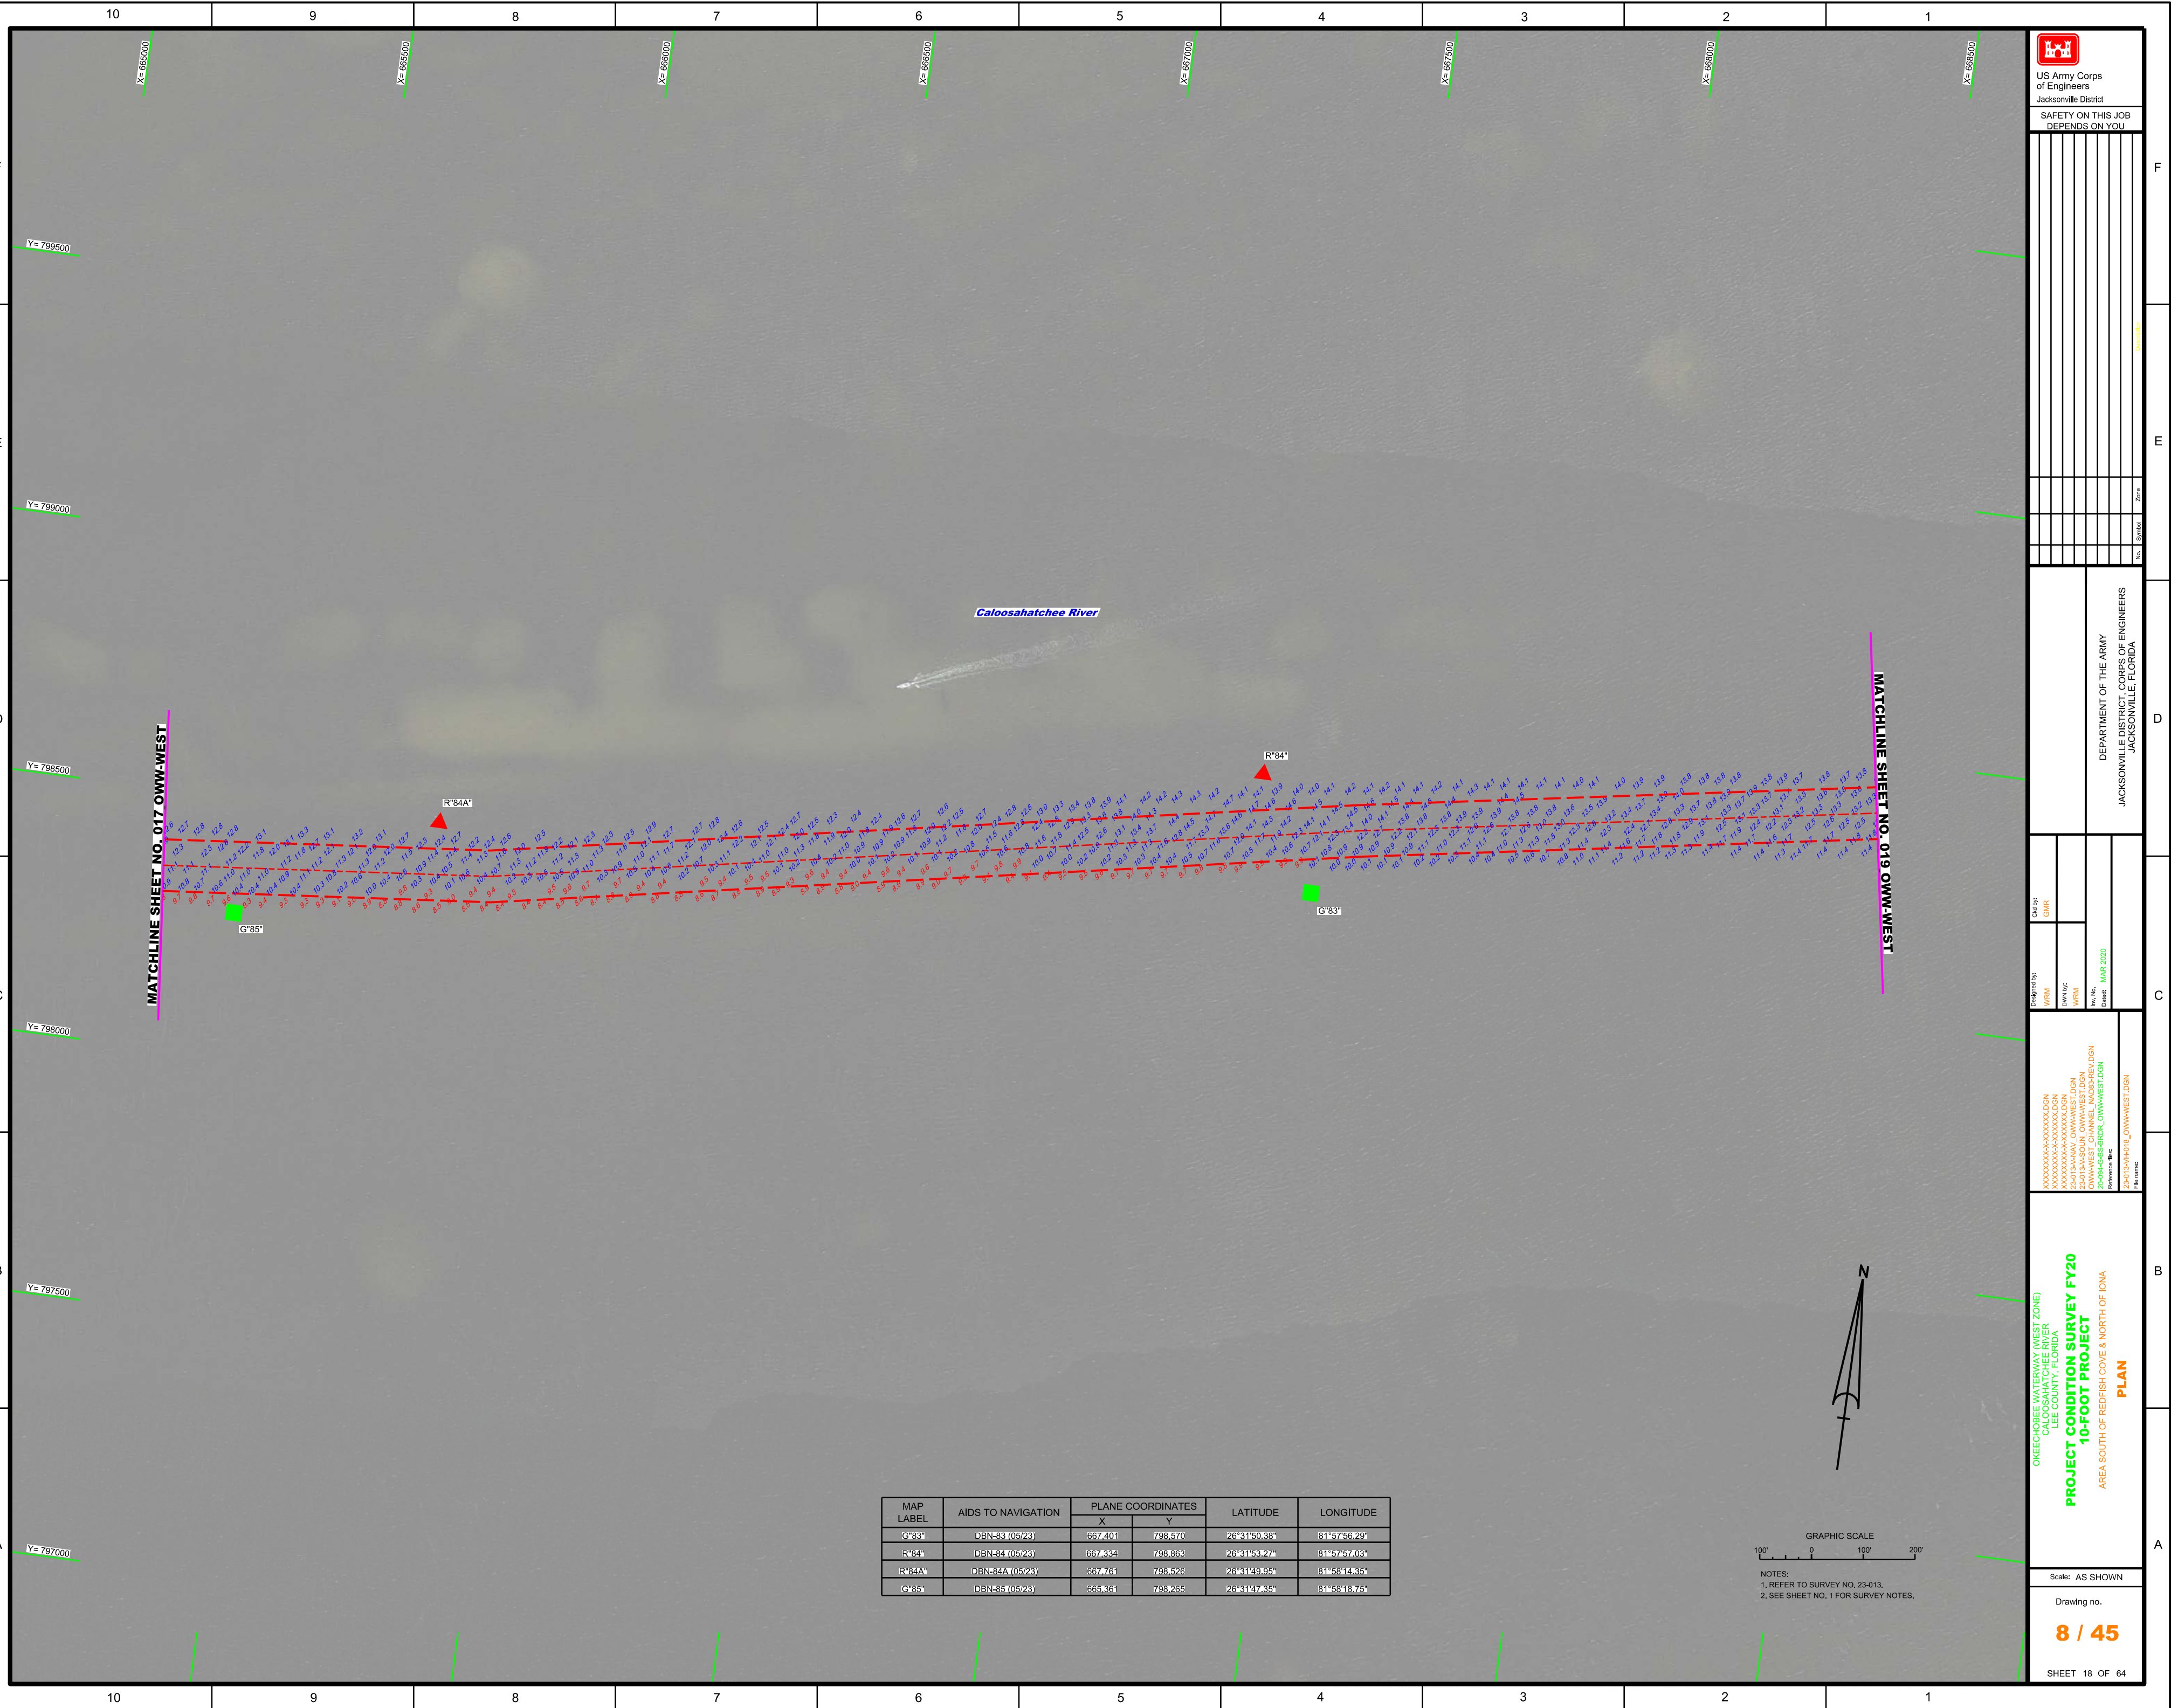



OKEECHOBEE WATERWAY (WEST ZONE)
CALOOSAHATCHEE RIVER
LEE COUNTY, FLORIDA

**HYDROGRAPHIC EXAM SURVEY FY23
10-FOOT PROJECT**

AREA SOUTH OF REDFISH COVE

PLAN

```

XXXXXXXXXX-XXXXXXXXX.DGN
XXXXXXXXXX-XXXXXXXXX.DGN
XXXXXXXXXX-XXXXXXXXX.DGN
XXXXXXXXXX-XXXXXXXXX.DGN
23-013-1-V-NAV_OWW-WEST.DGN
23-013-1-V-SOUN_OWW-WEST.DGN
OWW-WEST_CHANNEL_NAD83-REV.DGN
23-013-G-B8-BRDR_OWW-WEST.DGN
Reference files
23-013-VH-019_OWW-WEST.DGN
File names

```

Designed by:	WFM	Old by:	GMR
OWN by:	WFM		
No. Date: MAY 2023			

DEPARTMENT OF THE ARMY
JACKSONVILLE DISTRICT, CORPS OF ENGINEERS
JACKSONVILLE, FLORIDA

[illegible]

Scale: AS SHOWN

Drawing no.

9 / 45

SHEET 19 OF 64

MATCHLINE SHEET NO. 018_OWW-WEST

MATCHLINE SHEET NO. 020 OWN-WEST

